



1ST FLOOR FRAMING PLAN

WALLS AND CEILING 1/4" = 1'-0"

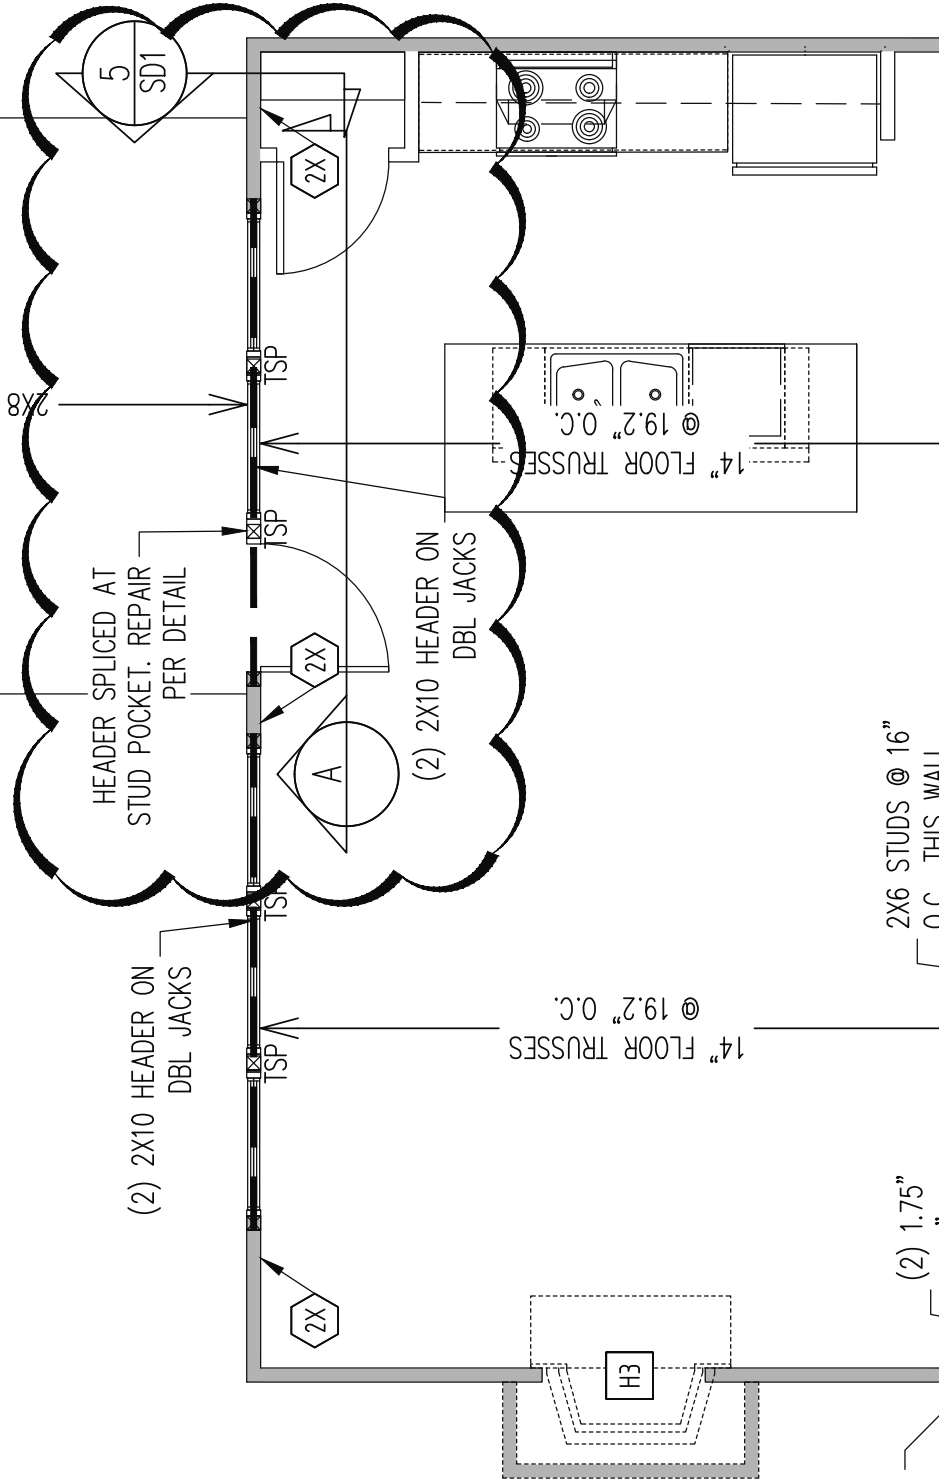

OPTIONAL
REPLACE

ALL EXTERIOR WALLS
E BRACED WALLS PER
WALL BRACING NOTES

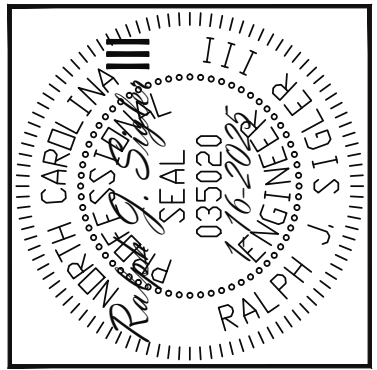

Engineering
Tech
ASSOCIATES, P.A.

STRUCTURAL ENGINEERS
License No. C-3870
318 W Millbrook Rd. Unit 201
Raleigh, North Carolina 27609
Phone (919) 844-1661



NEW HOME INC	
SCOPE	HEADER SPICE REPAIR, DESIGN ONLY
LOC	153 DUNCAN CREEK
REV #	REF PROJ #
DATE	

ENG: RJS/MEB
DATE: 1-16-2025

PARENT
23-65-081_299

PROJECT NO.
25-75-058

SHEET NO.
SL1
1 of 2

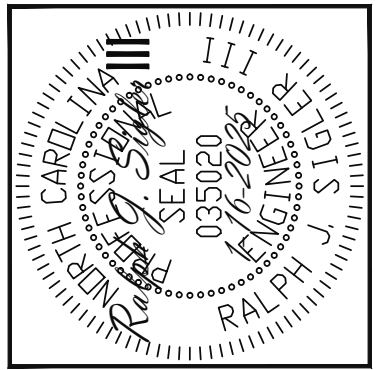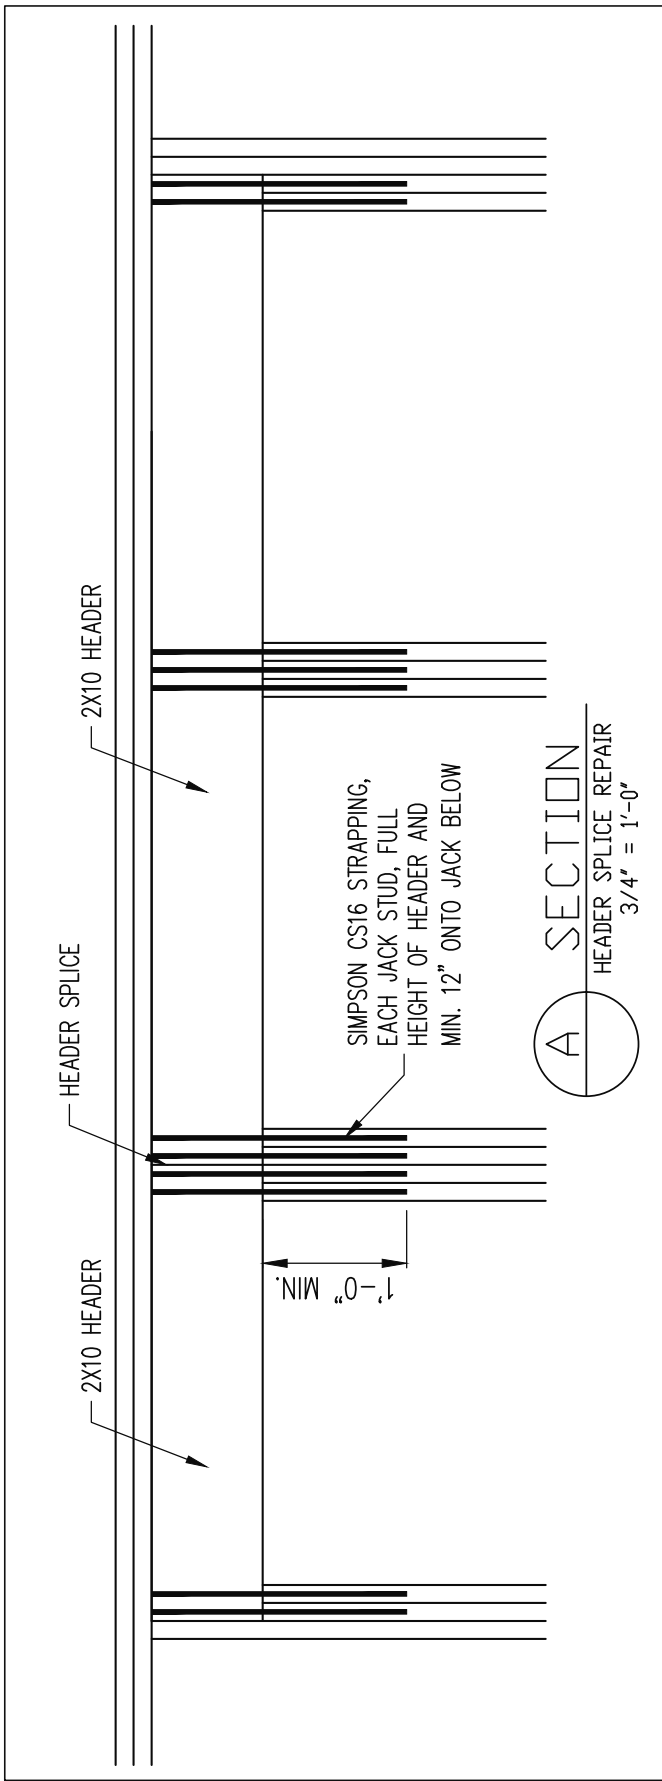

Engineering
Lech
ASSOCIATES, P.A.

STRUCTURAL ENGINEERS
License No. C-3870
318 W Millbrook Rd. Unit 201
Raleigh, North Carolina 27609
Phone (919) 844-1661

NEW HOME INC	
SCOPE	HEADER SPICE REPAIR, DESIGN ONLY
LOC	153 DUNCAN CREEK
REV #	REF PROJ #
DATE	

ENG: RJS/MEB
DATE: 1-16-2025

PARENT
23-65-081_299

PROJECT NO.
25-75-058

SHEET NO.
SL2