
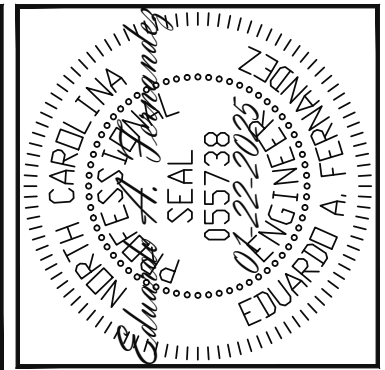


ROOF FRAMING PLAN ELEVATION A

1/4" = 1'-0"

2X6 LADDER FRAMING @ 16"
O.C., ATTACH TO TRUSS TOP
CHORD W/ SIMP. LS50

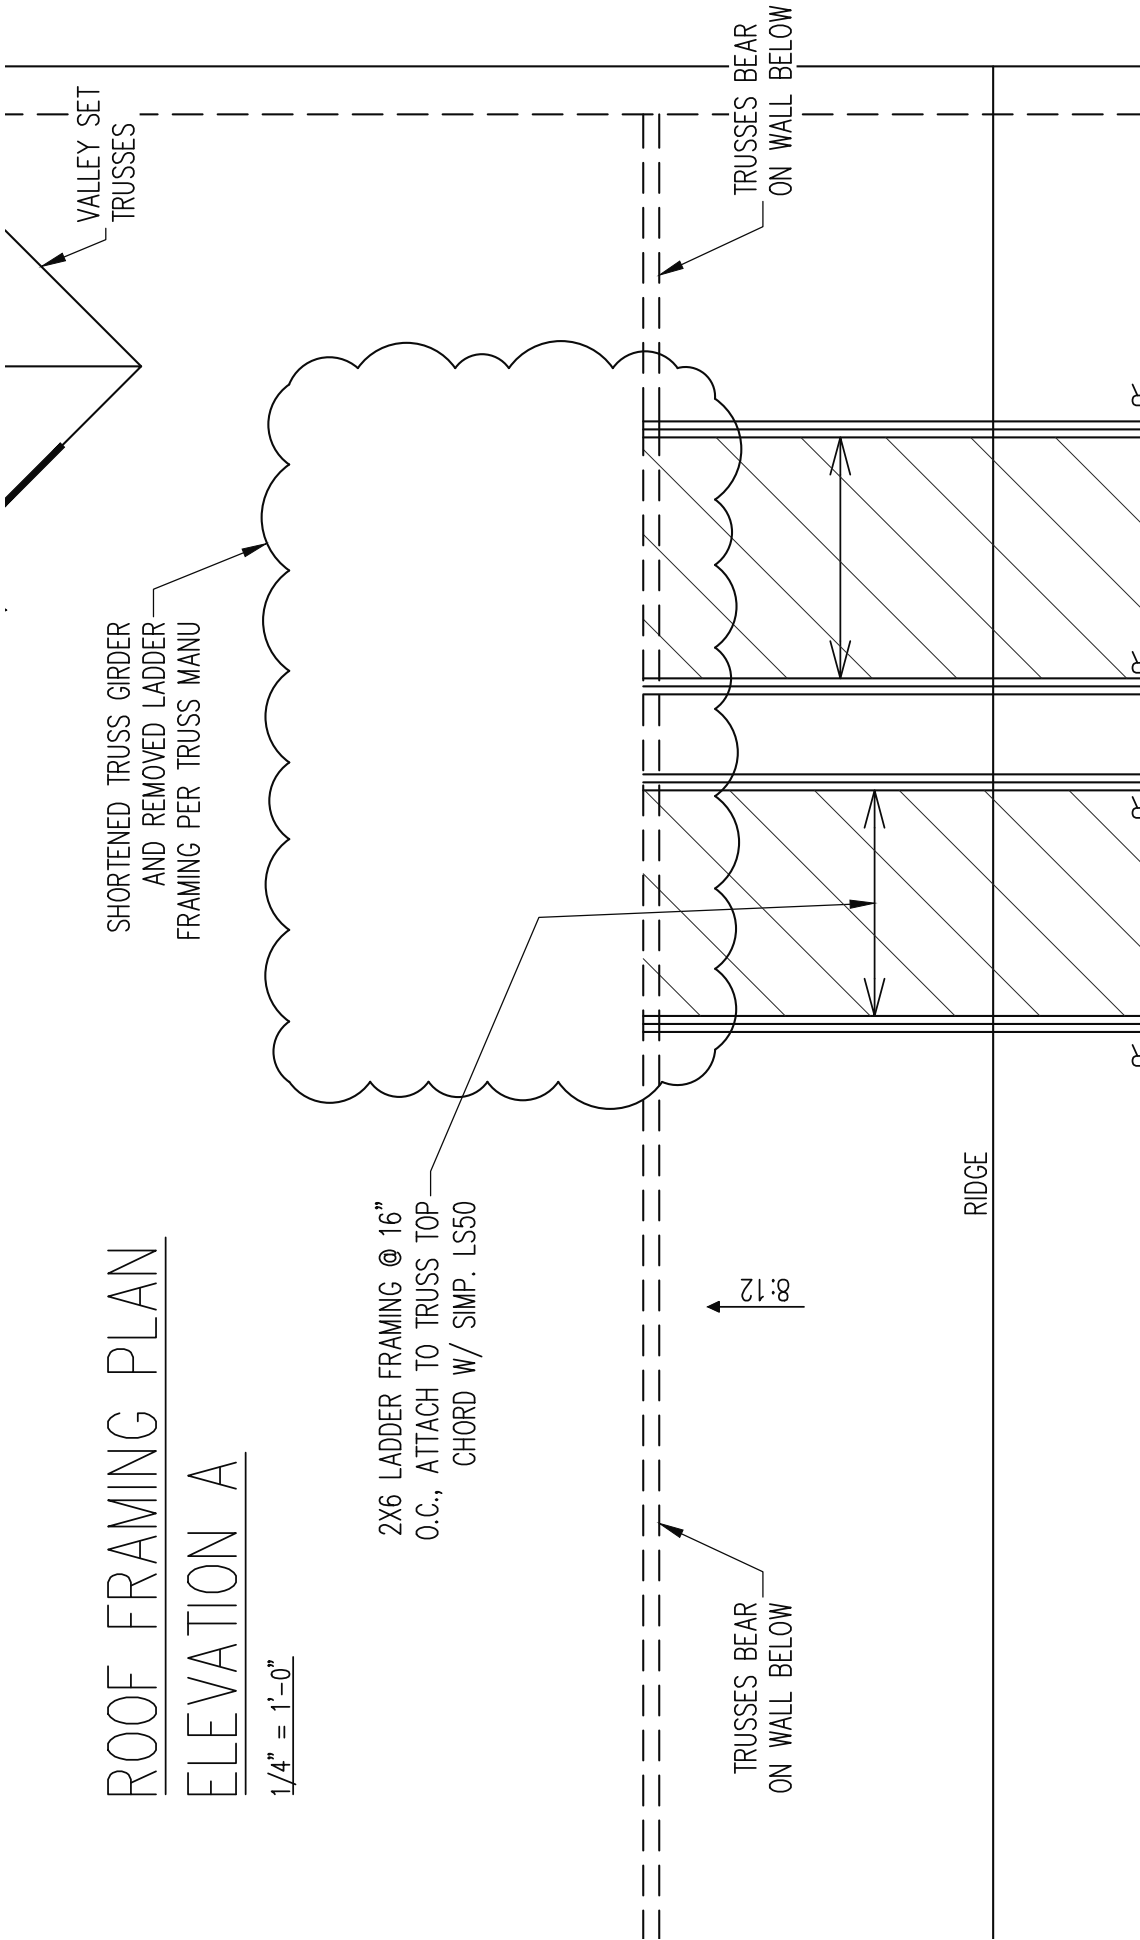

Engineering
Tech
ASSOCIATES, P.A.

STRUCTURAL ENGINEERS
License No. C-3870
318 W Millbrook Rd. Unit 201
Raleigh, North Carolina 27609
Phone (919) 844-1661

NEW HOME INC	
SCOPE	UPDATED LINTEL SPECS + FRAMING/TRUSS UPDATES
LOC	152 DUNCANS CREEK
REV #	REF PROJ #
DATE	

ENG: EAF
DATE: 01-22-2025

PARENT
24-65-399

PROJECT NO.
25-75-082

SHEET NO.
SL1
1 of 5

BELOW VAULT

2ND FLOOR FRAMING PLAN

ELEVATION A

WALLS AND CEILING - 1/4" = 1'-0"

BELOW VAULT

VAULT LINE BELOW

SHORTENED TRUSS GIRDER
AND REMOVED LADDER
FRAMING PER TRUSS MANU


TRUSS
SUPPORT WALL

BELOW VAULT

TRUSS
SUPPORT WALL

H3

TRUSS GIRDER BELOW

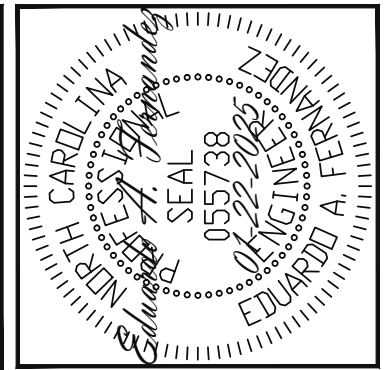

Engineering
Lech
ASSOCIATES, P.A.

STRUCTURAL ENGINEERS
License No. C-3870
318 W Millbrook Rd. Unit 201
Raleigh, North Carolina 27609
Phone (919) 844-1661


NEW HOME INC.			
SCOPE	UPDATED LINTEL SPECS + FRAMING/TRUSS UPDATES	REV #	REF PROJ #
LOC	152 DUNCANS CREEK	DATE	

ENG:	EF
DATE:	01-22-2025

PARENT	24-65-399
--------	-----------


PROJECT NO.	25-75-082
-------------	-----------

SHEET NO.	SL2
-----------	-----

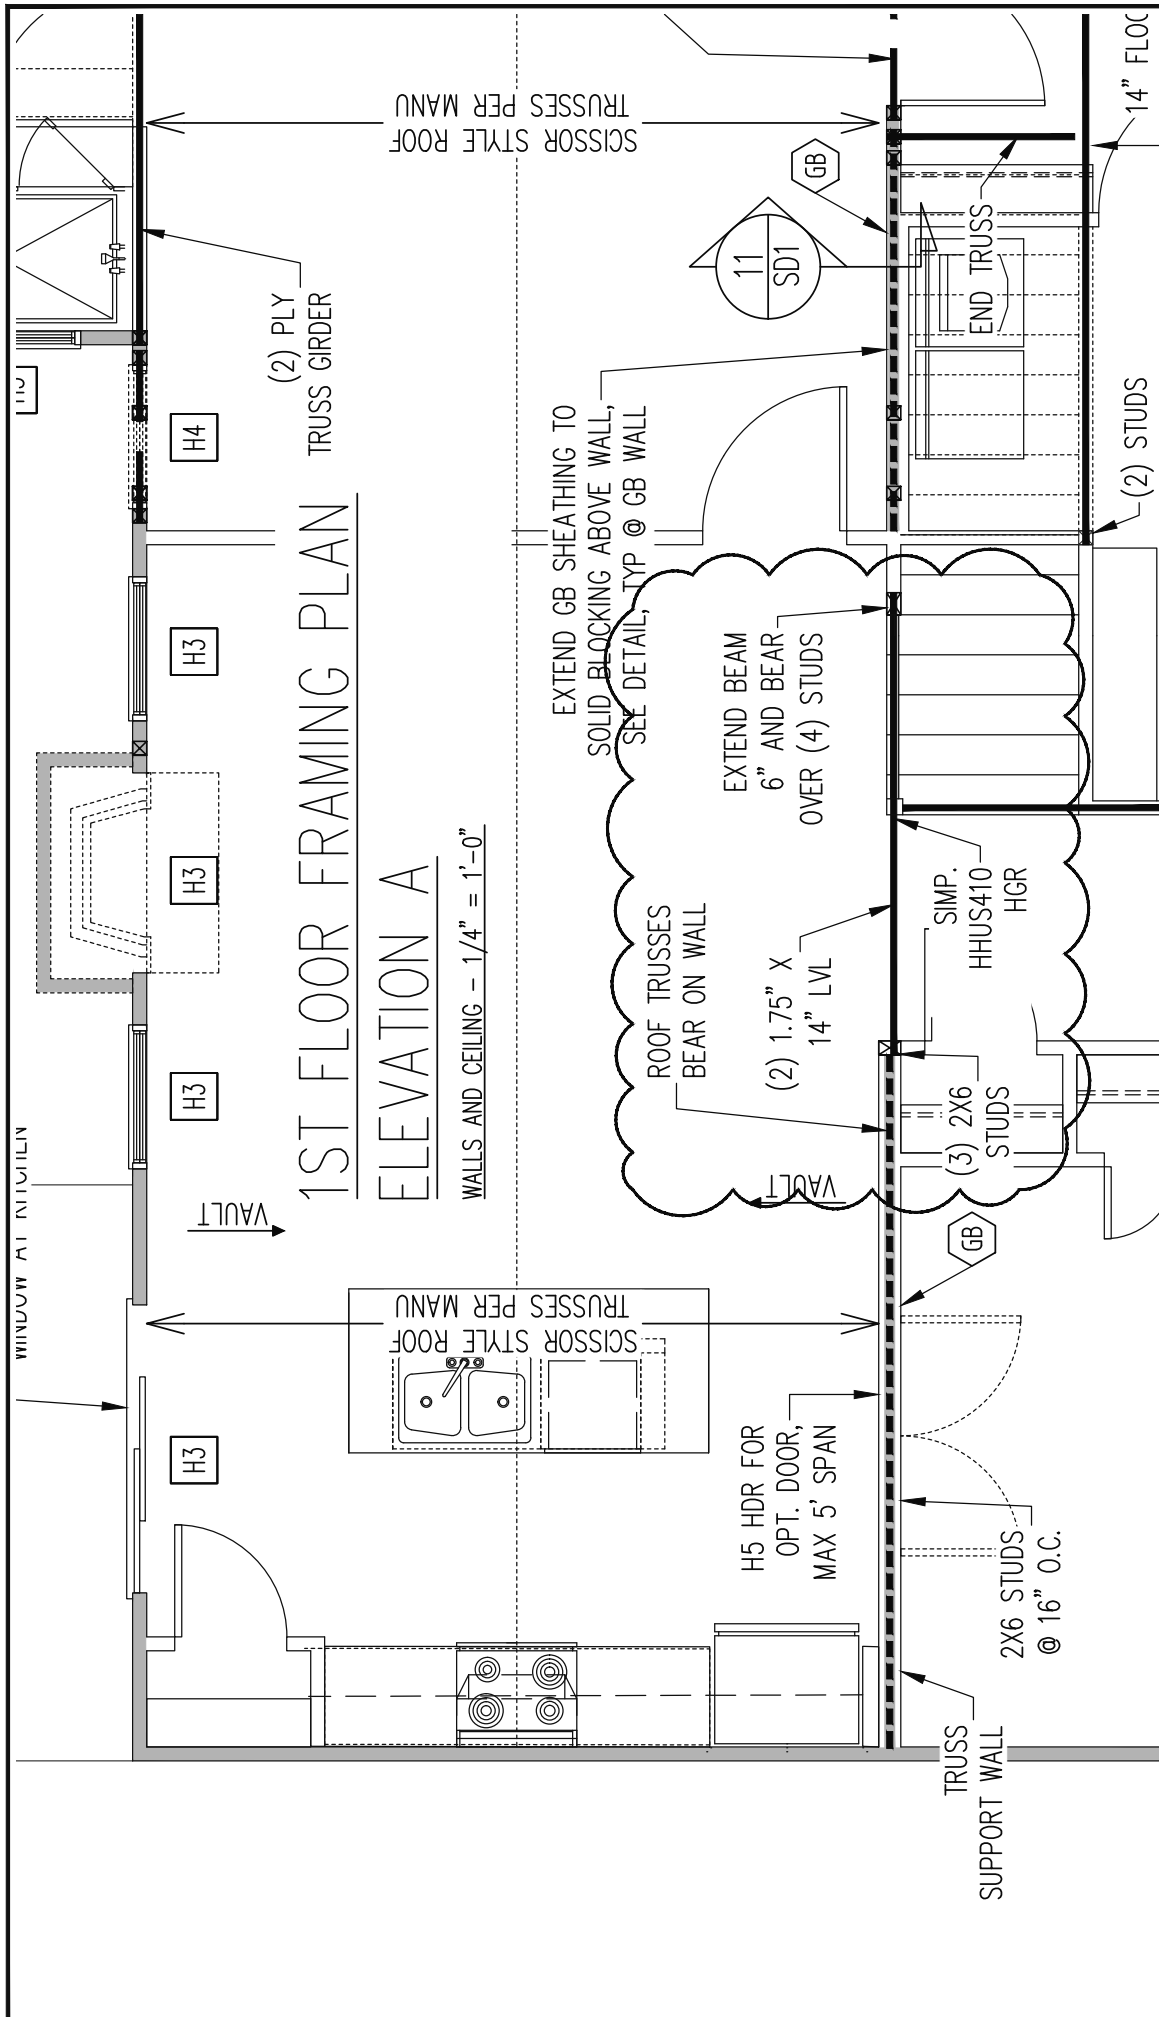

1ST FLOOR FRAMING PLAN
ELEVATION A

WALLS AND CEILING - 1/4" = 1'-0"

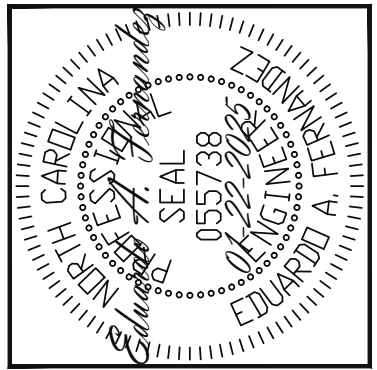

Engineering
Tech
 ASSOCIATES, P.A.

STRUCTURAL ENGINEERS
 License No. C-3870
 318 W Millbrook Rd. Unit 201
 Raleigh, North Carolina 27609
 Phone (919) 844-1661


NEW HOME INC.			
SCOPE	UPDATED LINTEL SPECS + FRAMING/TRUSS UPDATES	REV #	REF PROJ #
LOC	152 DUNCANS CREEK	DATE	

ENG: EAF
 DATE: 01-22-2025

PARENT
 24-65-399

PROJECT NO.
 25-75-082


SHEET NO.
 SL3

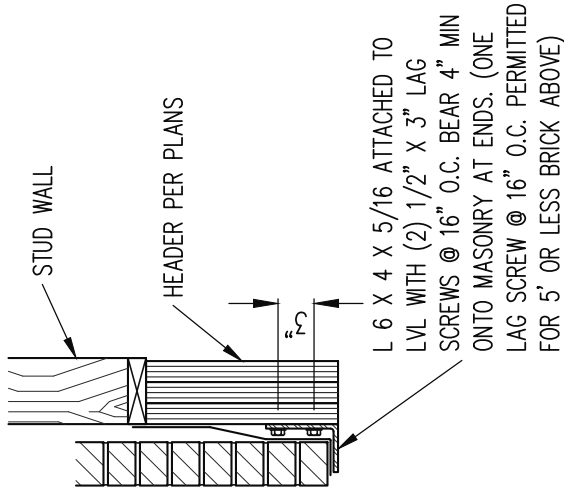

A SECTION
 SL4 TYPICAL L3 LINTEL, TYP
 ALL FLOORS
 3/4' = 1'-0"

LINTEL SCHEDULE

- L1 L 3 1/2 X 3 1/2 X 1/4
- L2 L 5 X 3 1/2 X 5/16
- L3 L 6 X 4 X 5/16 ATTACHED TO HEADER (2)- 1/2" DIA. X 3" LONG LAG SCREWS AT 16" O.C. (ONE LAG SCREW @ 16" O.C. PERMITTED FOR 5' OR LESS BRICK ABOVE)
- L4 16 GAUGE FLEX LINTEL PER BUILDER

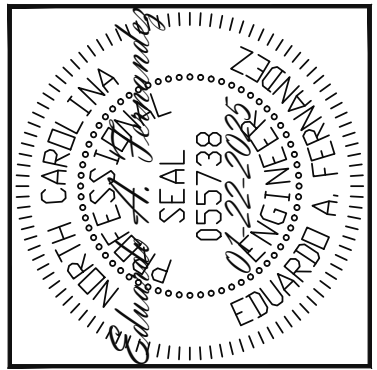

Engineering
L
ech
 ASSOCIATES, P.A.

STRUCTURAL ENGINEERS
 License No. C-3870
 318 W Millbrook Rd. Unit 201
 Raleigh, North Carolina 27609
 Phone (919) 844-1661

NEW HOME INC.	
SCOPE	UPDATED LINTEL SPECS + FRAMING/TRUSS UPDATES
LOC	152 DUNCANS CREEK
REV #	REF PROJ #
DATE	

ENG: EAF
 DATE: 01-22-2025

PARENT
 24-65-399

PROJECT NO.
 25-75-082

SHEET NO.
 S5