

LEGEND OF SYMBOLS AND ABBREVIATIONS


- CP \triangle COMPUTED POINT
- EA \bullet EXISTING AXLE
- ECM \blacksquare EXISTING CONCRETE MONUMENT
- EIP \bullet EXISTING IRON PIPE
- EIR \bullet EXISTING IRON ROD
- NIR \circ NEW IRON ROD
- \bullet FIRE HYDRANT

- \oplus GAS VALVE
- \ominus POWER POLE
- \odot LIGHT POLE
- \oplus SANITARY SEWER MANHOLE
- \ominus STORM MANHOLE
- \oplus TELEPHONE PEDESTAL
- \ominus TRANSFORMER
- \oplus WATER METER
- \ominus WATER VALVE
- \oplus WELL

- AG ABOVE GRADE
- BG BELOW GRADE
- CB CATCH BASIN
- CL CENTERLINE
- CO CLEAN OUT
- CMP CORRUGATED METAL PIPE
- CFP CORRUGATED PLASTIC PIPE
- DI DROP INLET
- EJB ELECTRIC JUNCTION BOX
- EM ELECTRIC METER
- EMN EXISTING MAG NAIL
- EN EXISTING NAIL
- EOP EDGE OF PAVEMENT

- EPK EXISTING PK NAIL
- ERRS EXISTING RAILROAD SPIKE
- FO FIBER OPTIC
- FL FLUSH WITH GRADE
- ICV IRRIGATION CONTROL VALVE
- MBS MINIMUM BUILDING SETBACKS
- N/F NOW OR FORMERLY
- NMN NEW MAG NAIL
- RCP REINFORCED CONCRETE PIPE
- R/W RIGHT-OF-WAY
- TBC TOP BACK CURB
- TOC TOE OF CURB
- YI YARD INLET

- SURVEYED PROPERTY BOUNDARY
- COMPUTED / ADJOINER PROPERTY LINE
- RIGHT-OF-WAY
- TIE LINE
- SETBACK LINES
- SS** SANITARY SEWER LINE
- S** STORM LINE
- W** WATER LINE
- X** FENCE
- E** OVERHEAD ELECTRIC LINES
- EASEMENTS

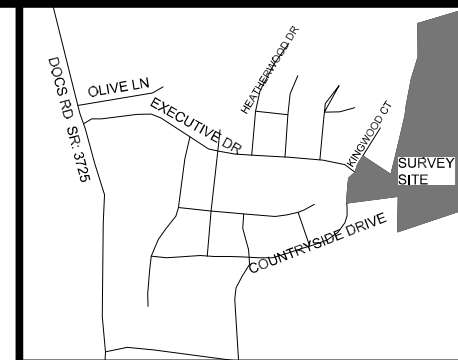

NORTH CAROLINA NAD 83 (2011)

I, DAVID R. ESSICK, CERTIFY THAT THIS PLAT WAS DRAWN UNDER MY SUPERVISION FROM AN ACTUAL GPS/GNSS SURVEY MADE UNDER MY SUPERVISION AND THE FOLLOWING INFORMATION WAS USED TO PERFORM THE SURVEY:

- (1) CLASS OF SURVEY: CLASS A
- (2) POSITIONAL ACCURACY: $\pm 0.10'$
- (3) TYPE OF GPS FIELD PROCEDURE: RTK NETWORKS
- (4) DATES OF SURVEY: JANUARY 11, 2024
- (5) DATUM/EPOCH: NAD83(2011)
- (6) PUBLISHED/FIXED-CONTROL USE: NC CORS
- (7) GEOID MODEL: ContinentalUS_NGS2012B
- (8) COMBINED GRID FACTOR(S): 0.99985871
- (9) GPS / GNSS SCALE POINT:
N: 572872.67 E: 2005483.02 Z: 329.89
- (10) UNITS: US SURVEY FEET

I, DAVID R. ESSICK, CERTIFY THAT THIS MAP WAS DRAWN UNDER MY SUPERVISION FROM AN ACTUAL SURVEY MADE UNDER MY SUPERVISION (DEED DESCRIPTION RECORDED IN (SEE REFERENCE TABLE); THAT THE BOUNDARIES NOT SURVEYED ARE INDICATED AS DRAWN FROM INFORMATION IN (SEE REFERENCE TABLE); AND THAT THIS MAP MEETS THE REQUIREMENTS OF THE STANDARDS OF PRACTICE FOR LAND SURVEYING IN NORTH CAROLINA (21 NCAC 56.1600).


THIS 16TH DAY OF SEPTEMBER, A.D., 2024.

David R. Essick

Verified by signNow
09/16/2024 13:51:18 UTC
a1aca52c0d941aab9c2
PROFESSIONAL LAND SURVEYOR, L-5423



SignNow e-signature ID: 53257aa897
09/16/2024 13:51:18 UTC

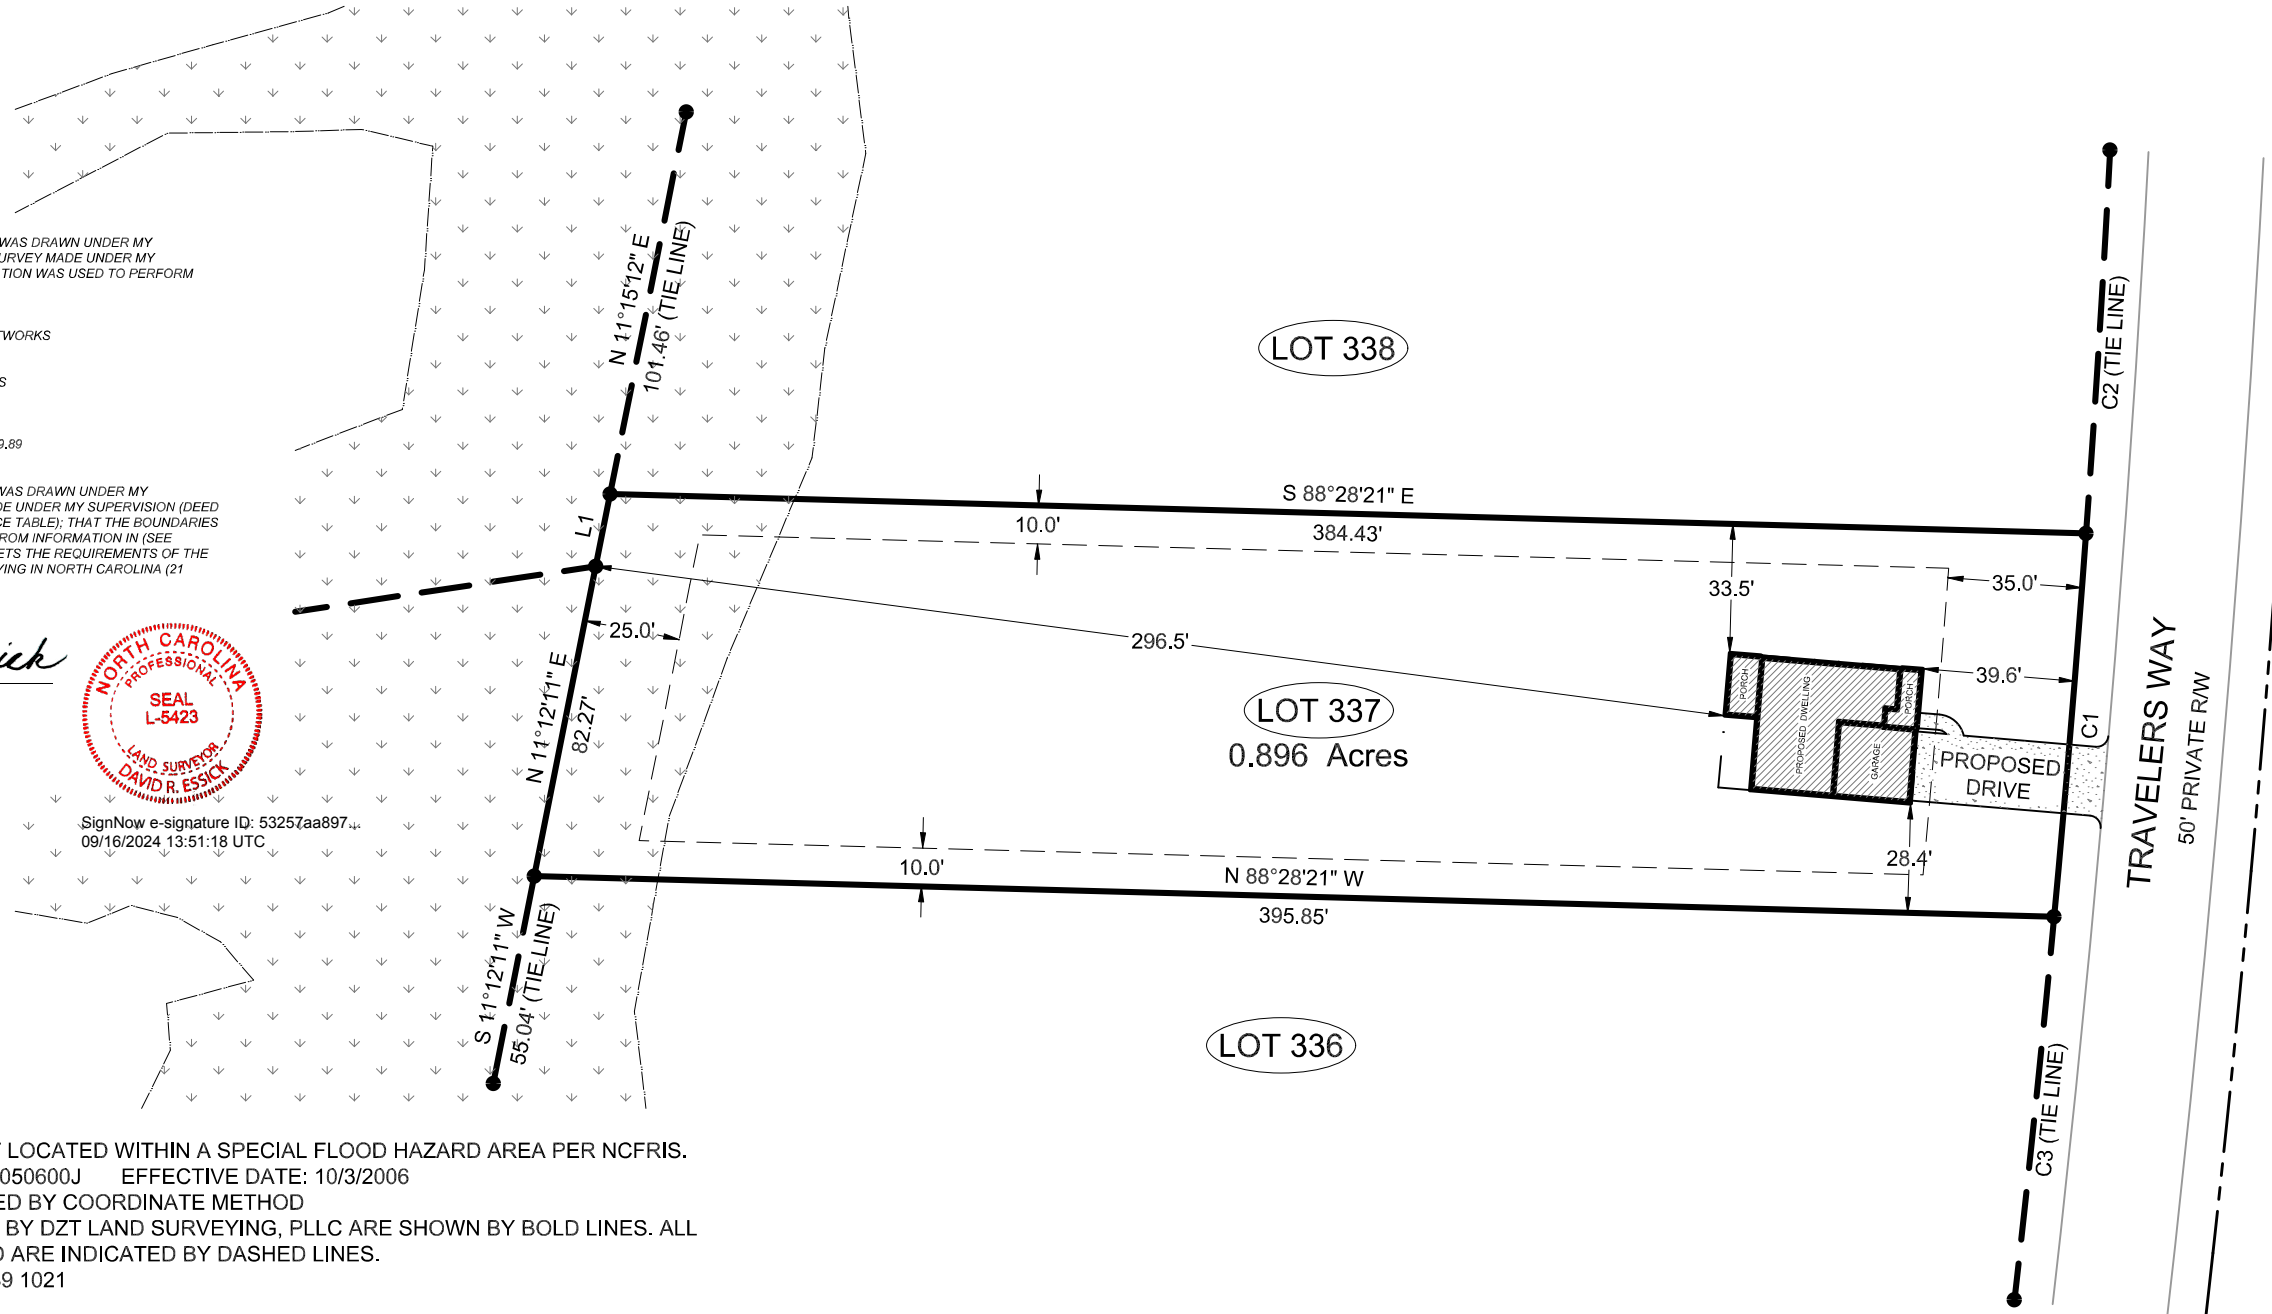

IMPERVIOUS SURFACE CALCULATIONS
 HOUSE: 1,612 SQ.FT. 4.1%
 DRIVE: 761 SQ.FT. 2.0%
 TOTAL: 2,373 SQ.FT. 6.1%

DRIVE IN R/W: 184 SQ.FT.

SITE PLAN:
THE ASCOT CORPORATION, LLC
 SEPTEMBER 16, 2024
 OAKMONT, LOT 337
 CITY/TOWN OF LILLINGTON
 BARBECUE TOWNSHIP
 HARNETT COUNTY, NORTH CAROLINA

SCALE 1"=50'

REFERENCE TABLE:
 DEED BOOK 4219, PAGE 702
 PLAT CABINET 2024, SLIDE 463
 HARNETT COUNTY REGISTRY

PROPERTY ADDRESS:
 TRAVELERS WAY
 LILLINGTON, NC 27546

OWNER'S ADDRESS:
 OAKMONT HOLDINGS, INC
 PO BOX 1872
 SOUTHERN PINES, NC 28388

NOTES:

1. THIS PROJECT IS NOT LOCATED WITHIN A SPECIAL FLOOD HAZARD AREA PER NCFRIS. MAP #: 3720050600J EFFECTIVE DATE: 10/3/2006
2. ACREAGE DETERMINED BY COORDINATE METHOD
3. ALL LINES SURVEYED BY DZT LAND SURVEYING, PLLC ARE SHOWN BY BOLD LINES. ALL LINES NOT SURVEYED ARE INDICATED BY DASHED LINES.
4. TAX PARCEL ID: 039589 1021
5. ZONING: RA-20R
6. PUBLIC WATER SUPPLY WATERSHED: NONE
7. NO ATTEMPT WAS MADE BY THIS SURVEY TO LOCATE ALL UNDERGROUND UTILITIES NOR ANY OTHER EASEMENTS OR CONVEYANCES THAT WOULD BE REVEALED BY A TITLE SEARCH
8. VERIFY MINIMUM BUILDING SETBACKS BEFORE CONSTRUCTION.
9. LOCATION OF UNDERGROUND UTILITIES, IF SHOWN, ARE BASED ON VISIBLE EVIDENCE AND DRAWINGS PROVIDED TO THE SURVEYOR. LOCATION OF UNDERGROUND UTILITIES AND STRUCTURES MAY VARY FROM SHOWN LOCATIONS. ADDITIONAL UTILITIES MAY EXIST. LOCAL UTILITY COMPANIES SHOULD BE CONSULTED FOR FURTHER INFORMATION ON UTILITIES AFFECTING THE PROPERTY.

| LINE | BEARING | DISTANCE |
|------|---------------|----------|
| L1 | N 11°15'12" E | 19.17' |

| CURVE | RADIUS | ARC LENGTH | CHORD LENGTH | CHORD BEARING | DELTA ANGLE |
|-------|----------|------------|--------------|---------------|-------------|
| C1 | 4975.00' | 100.16' | 100.16' | S 04°45'17" W | 1°09'13" |
| C2 | 4975.00' | 100.07' | 100.07' | N 03°36'06" E | 1°09'09" |
| C3 | 4975.00' | 100.29' | 100.29' | S 05°54'32" W | 1°09'18" |

BUILDING SETBACKS:
 FRONT = 35'
 SIDE = 10'
 REAR = 25'

DZT
 LAND SURVEYING, PLLC NC FIRM: P-2686
 SUITE 5 7500 NC HWY 15/501 WEST END, NC 27376
 JOB#: 2246