


ROOF NOTES:

TRUSSES, BRACINGS, BRIDGING AND CONNECTORS ARE TO BE DESIGNED BY THE TRUSS MANUFACTURER.


IDENTIFY LUMBER BY OFFICIAL GRADE MARKINGS.

DO NOT CUT OR REMOVE CHORDS OR OTHER TRUSS MEMBERS. DO NOT NOTCH OR DRILL TRUSS MEMBERS.

WHERE PRE-ENGINEERED ROOF TRUSSES ARE USED, TRUSS MANUFACTURER SHALL PROVIDE SHOP DRAWINGS, WHICH BEAR SEAL OF A N. C. REGISTERED ENGINEER.

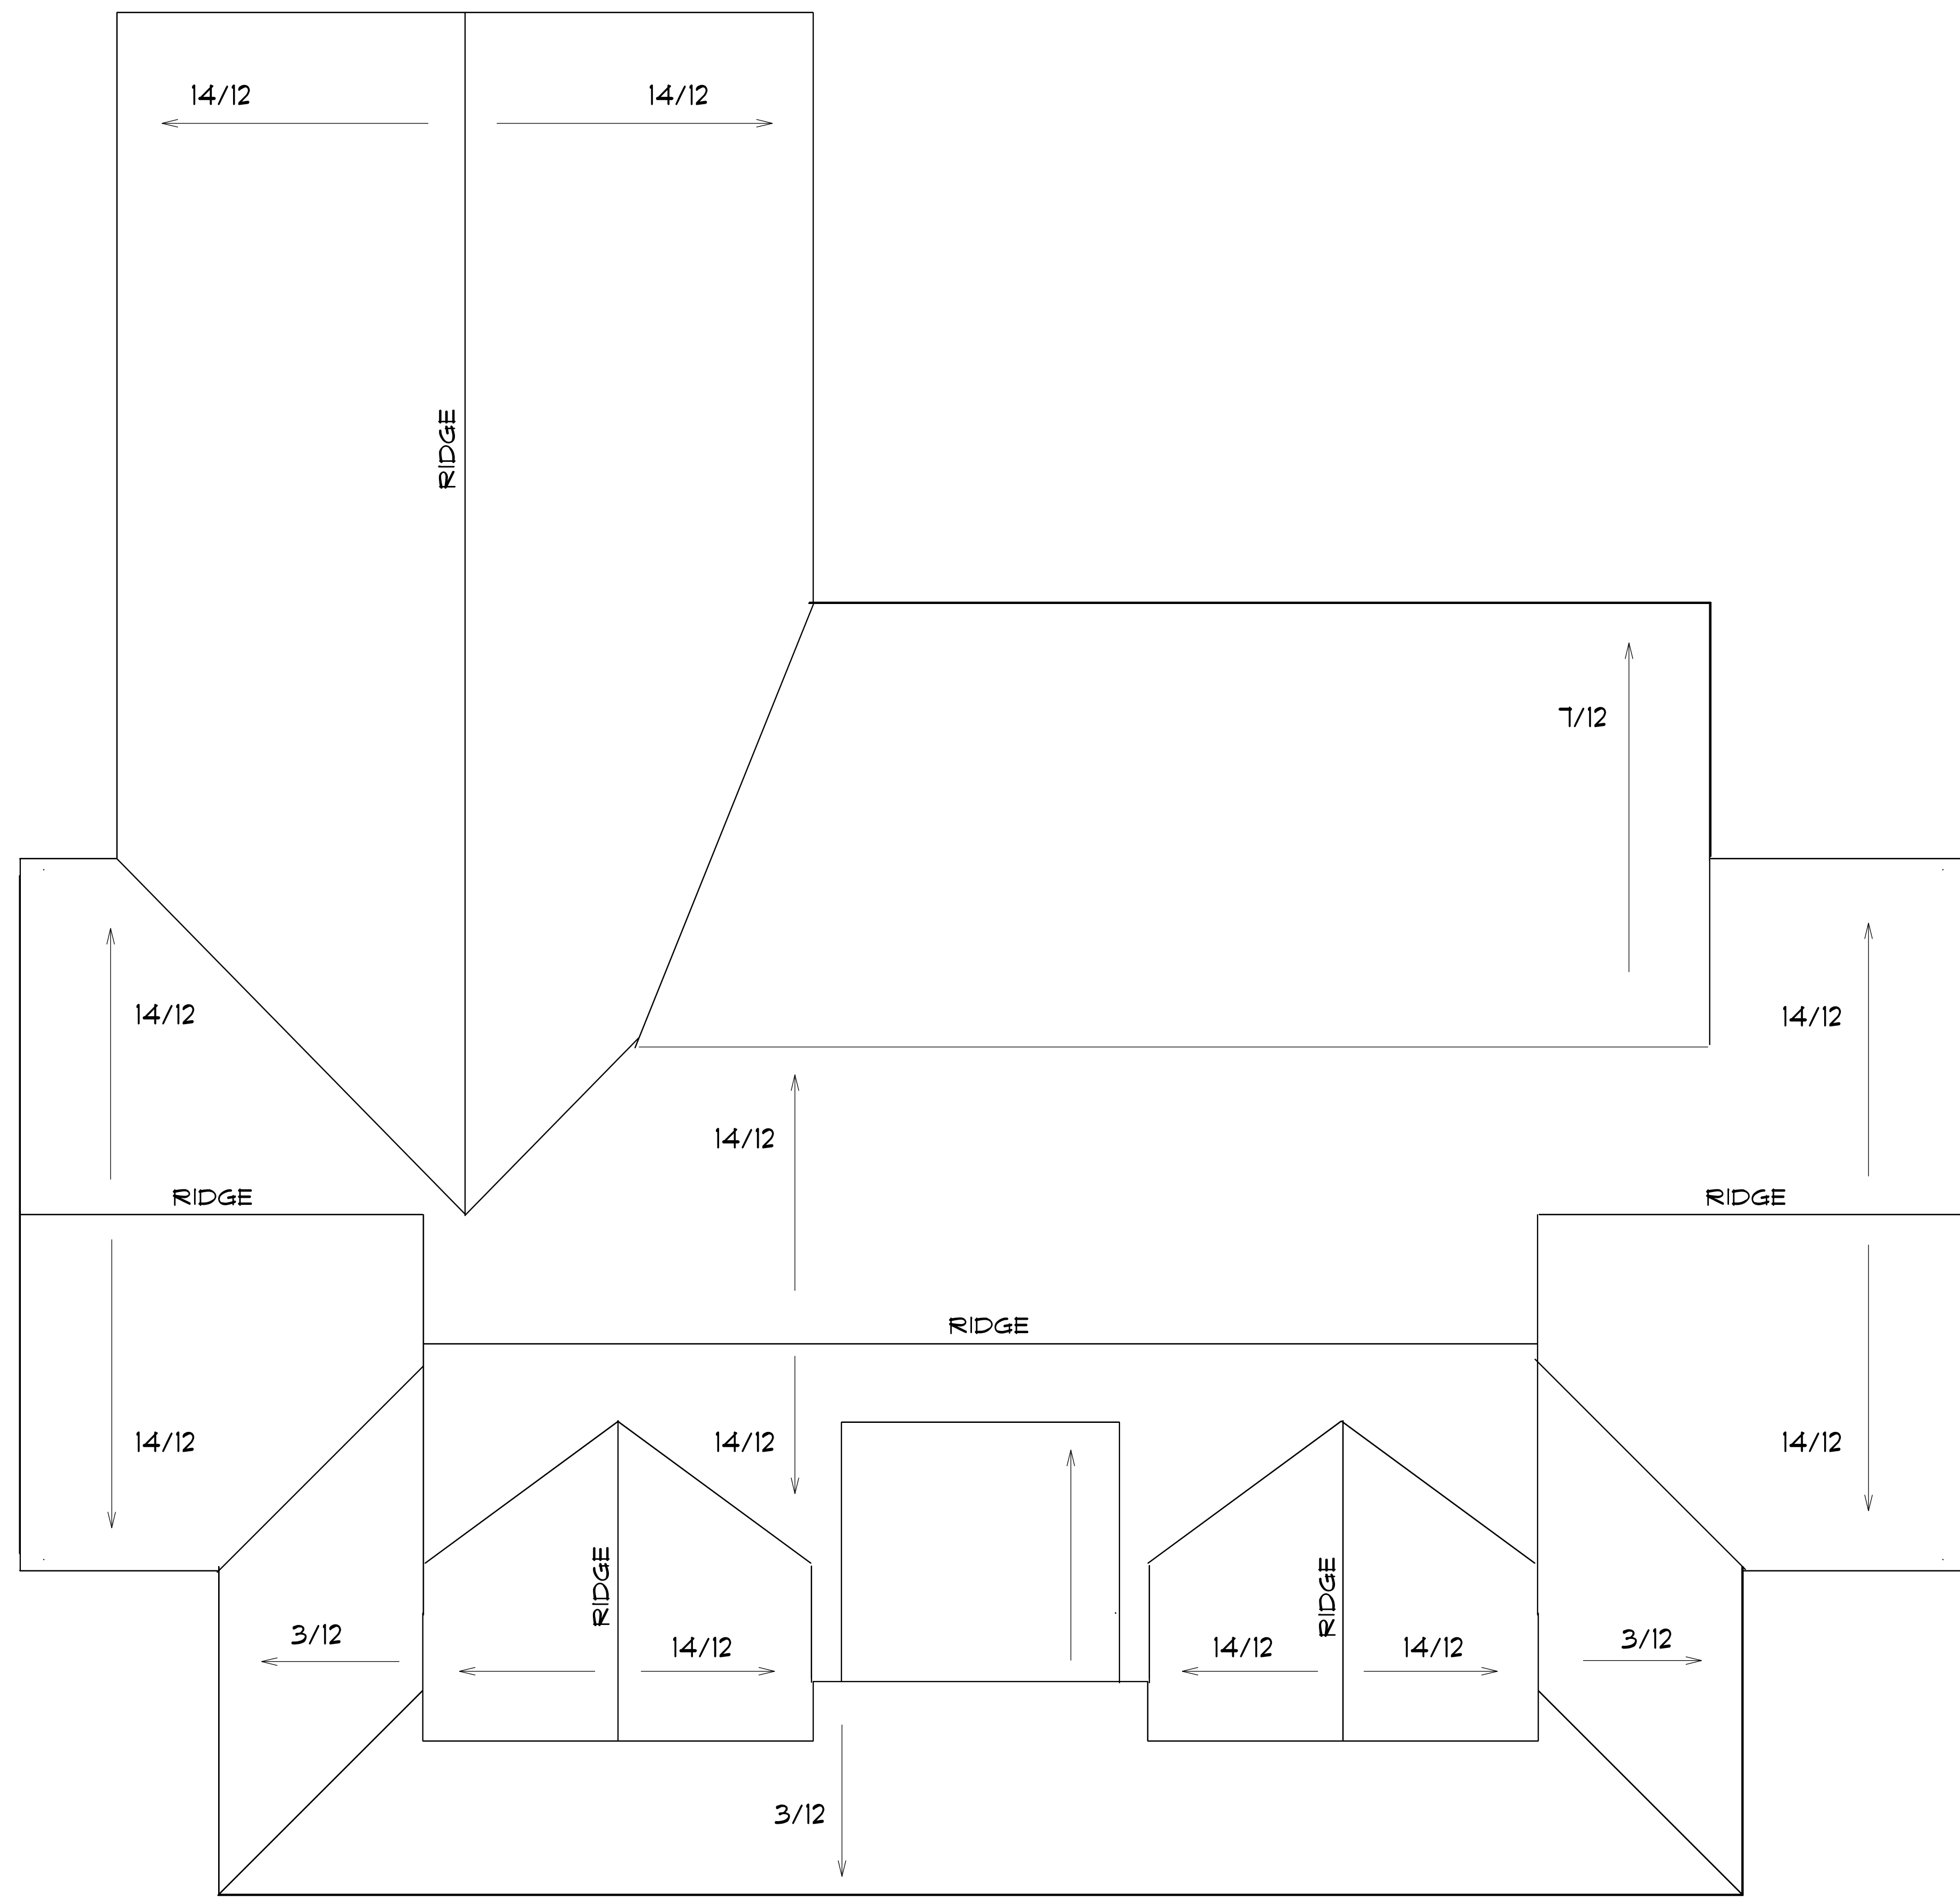

ROOF PLAN
SCALE: 1" = 1/4"
12" OVER HANG ALL

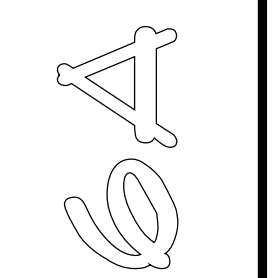

Diane Rives Design
5005 Rockledge Lane
Charlotte, NC 28217
919-770-0353
get@dienerives.com

SCALE: 1" = 1/4"
DRAWN BY:
DATE: 9/18/2024

RYAN SHEIDER
LOT 5 LEAFLET CHURCH ROAD
BROADWAY, NC 27608

ROOF PLAN