

Engineering
Lech
ASSOCIATES, P.A.

STRUCTURAL ENGINEERS
License No. C-3870
318 W Millbrook Rd. Unit 201
Raleigh, North Carolina 27609
Phone (919) 844-1661



SCOPE	FRESH PAINT		
	ADJUSTED BEAM SIZE		
LOC	REV #	REF PROJ #	DATE
	AZALEA MASTER PLANS		

ENG: **NBC**
DATE: **12/27/2024**

PARENT
24-30-026

PROJECT NO.
24-76-313

SHEET NO.
SL1

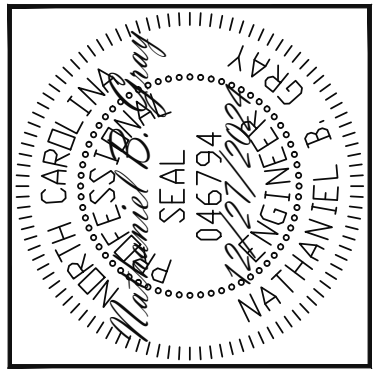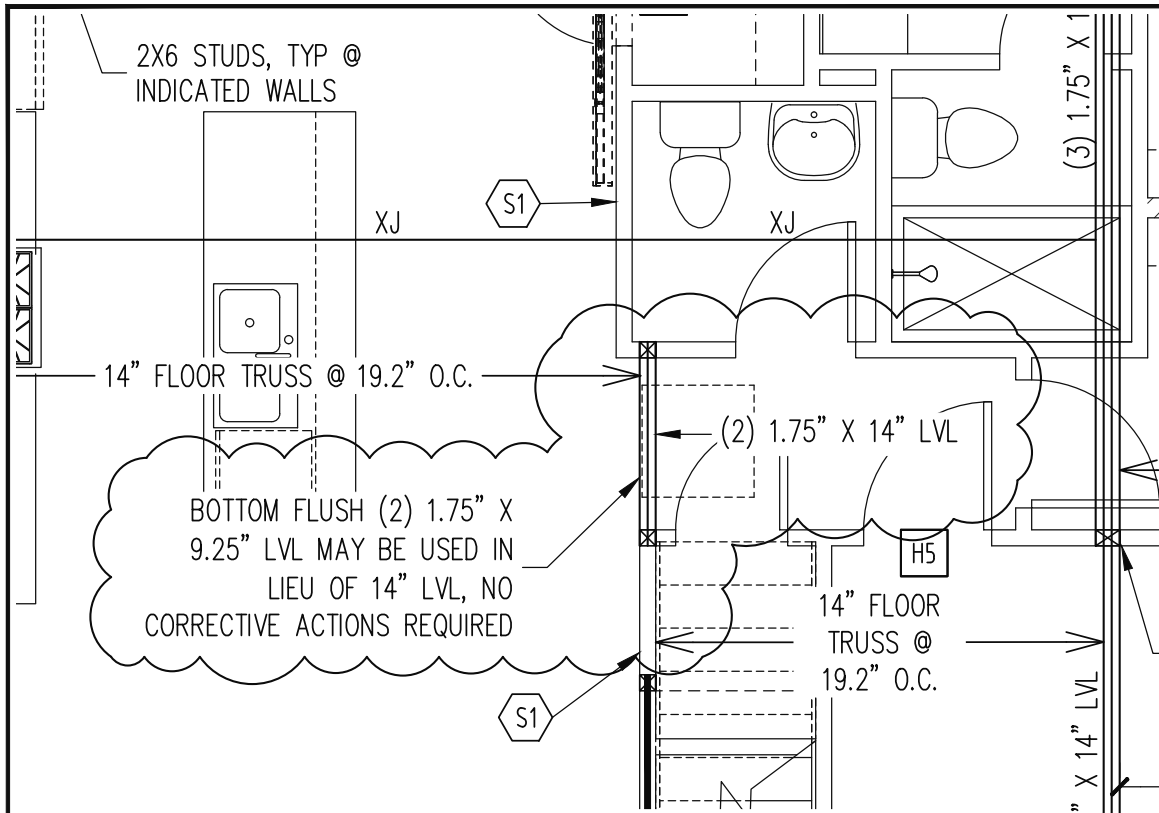


1ST FLOOR FRAMING PLAN

ALL ELEVATIONS

14" WALLS AND CEILING
1/8" = 1'-0"

FLOOR
SS @
" O.C.

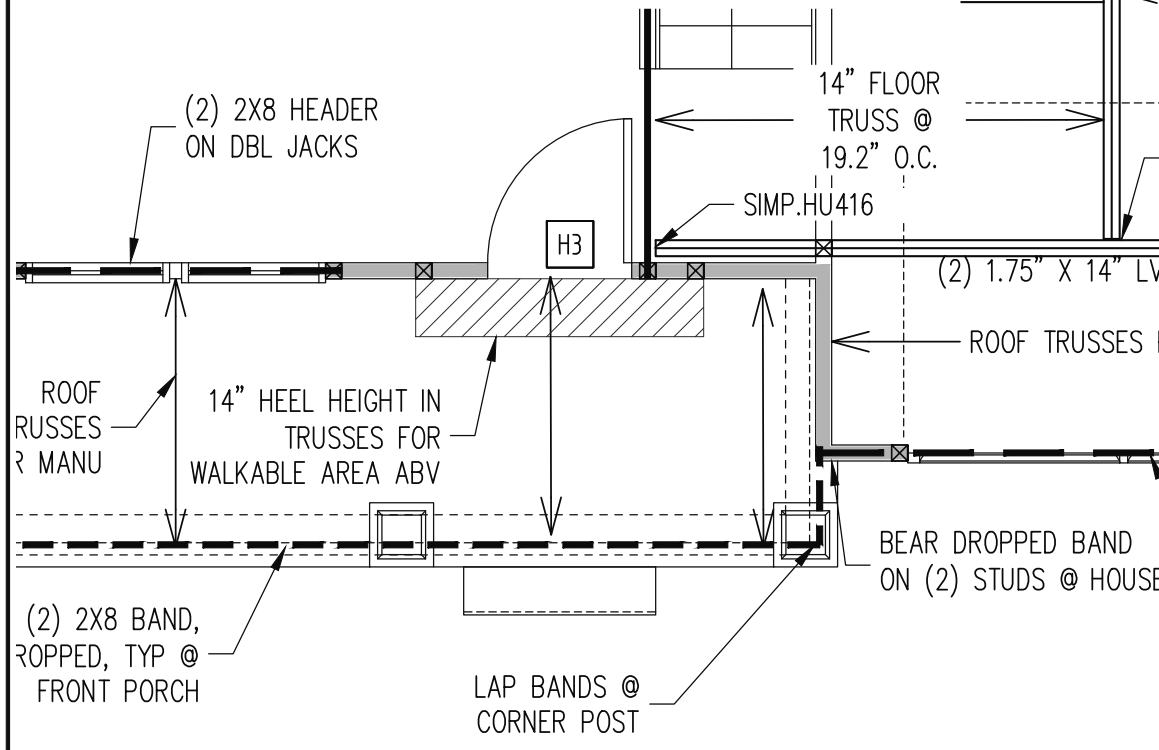

Engineering **Lech** ASSOCIATES, P.A.

STRUCTURAL ENGINEERS
License No. C-3870
318 W Millbrook Rd. Unit 201
Raleigh, North Carolina 27609
Phone (919) 844-1661

SCOPE	FRESH PAINT	REV #	REF PROJ #	DATE
	ADJUSTED BEAM SIZE			
LOC	AZALEA MASTER PLANS			

ENG: NBC
DATE: 12/27/2024

PARENT
24-30-026

PROJECT NO.
24-76-313

SHEET NO.
SL1