




Front Elevation

Scale: 1/4" = 1'0"




Rear Elevation

Scale: 3/16" = 1'0"

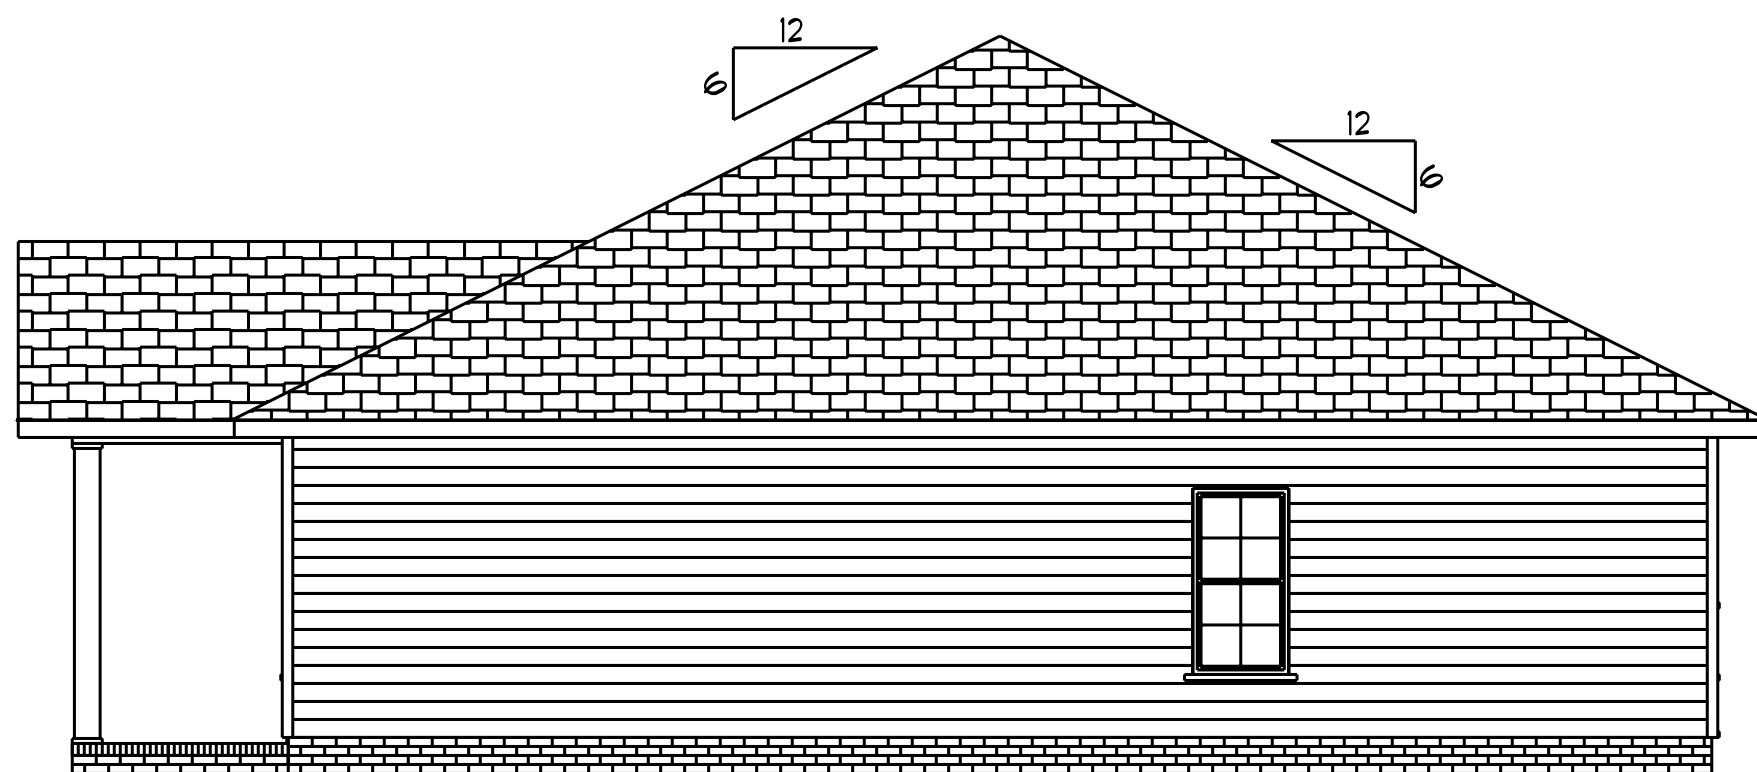

Right Elevation

Scale: 3/16" = 1'0"

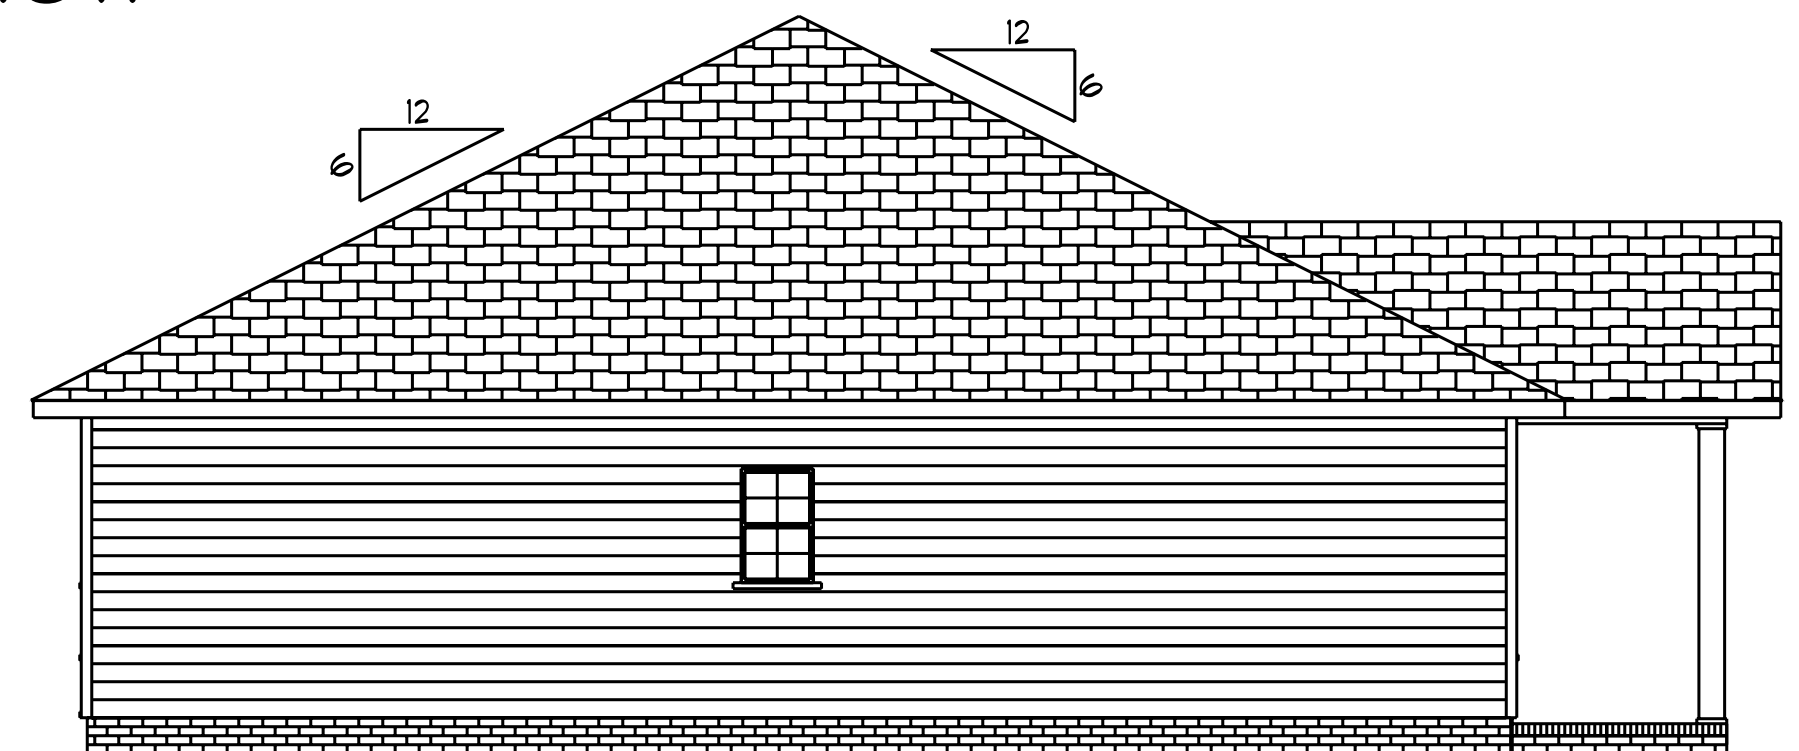

Left Elevation

Scale: 3/16" = 1'0"

DATE: 10/26/2024

REVISED


DRAWING*

SCALE: 1/4"

DRAWN BY

APPROVED

Plan #15

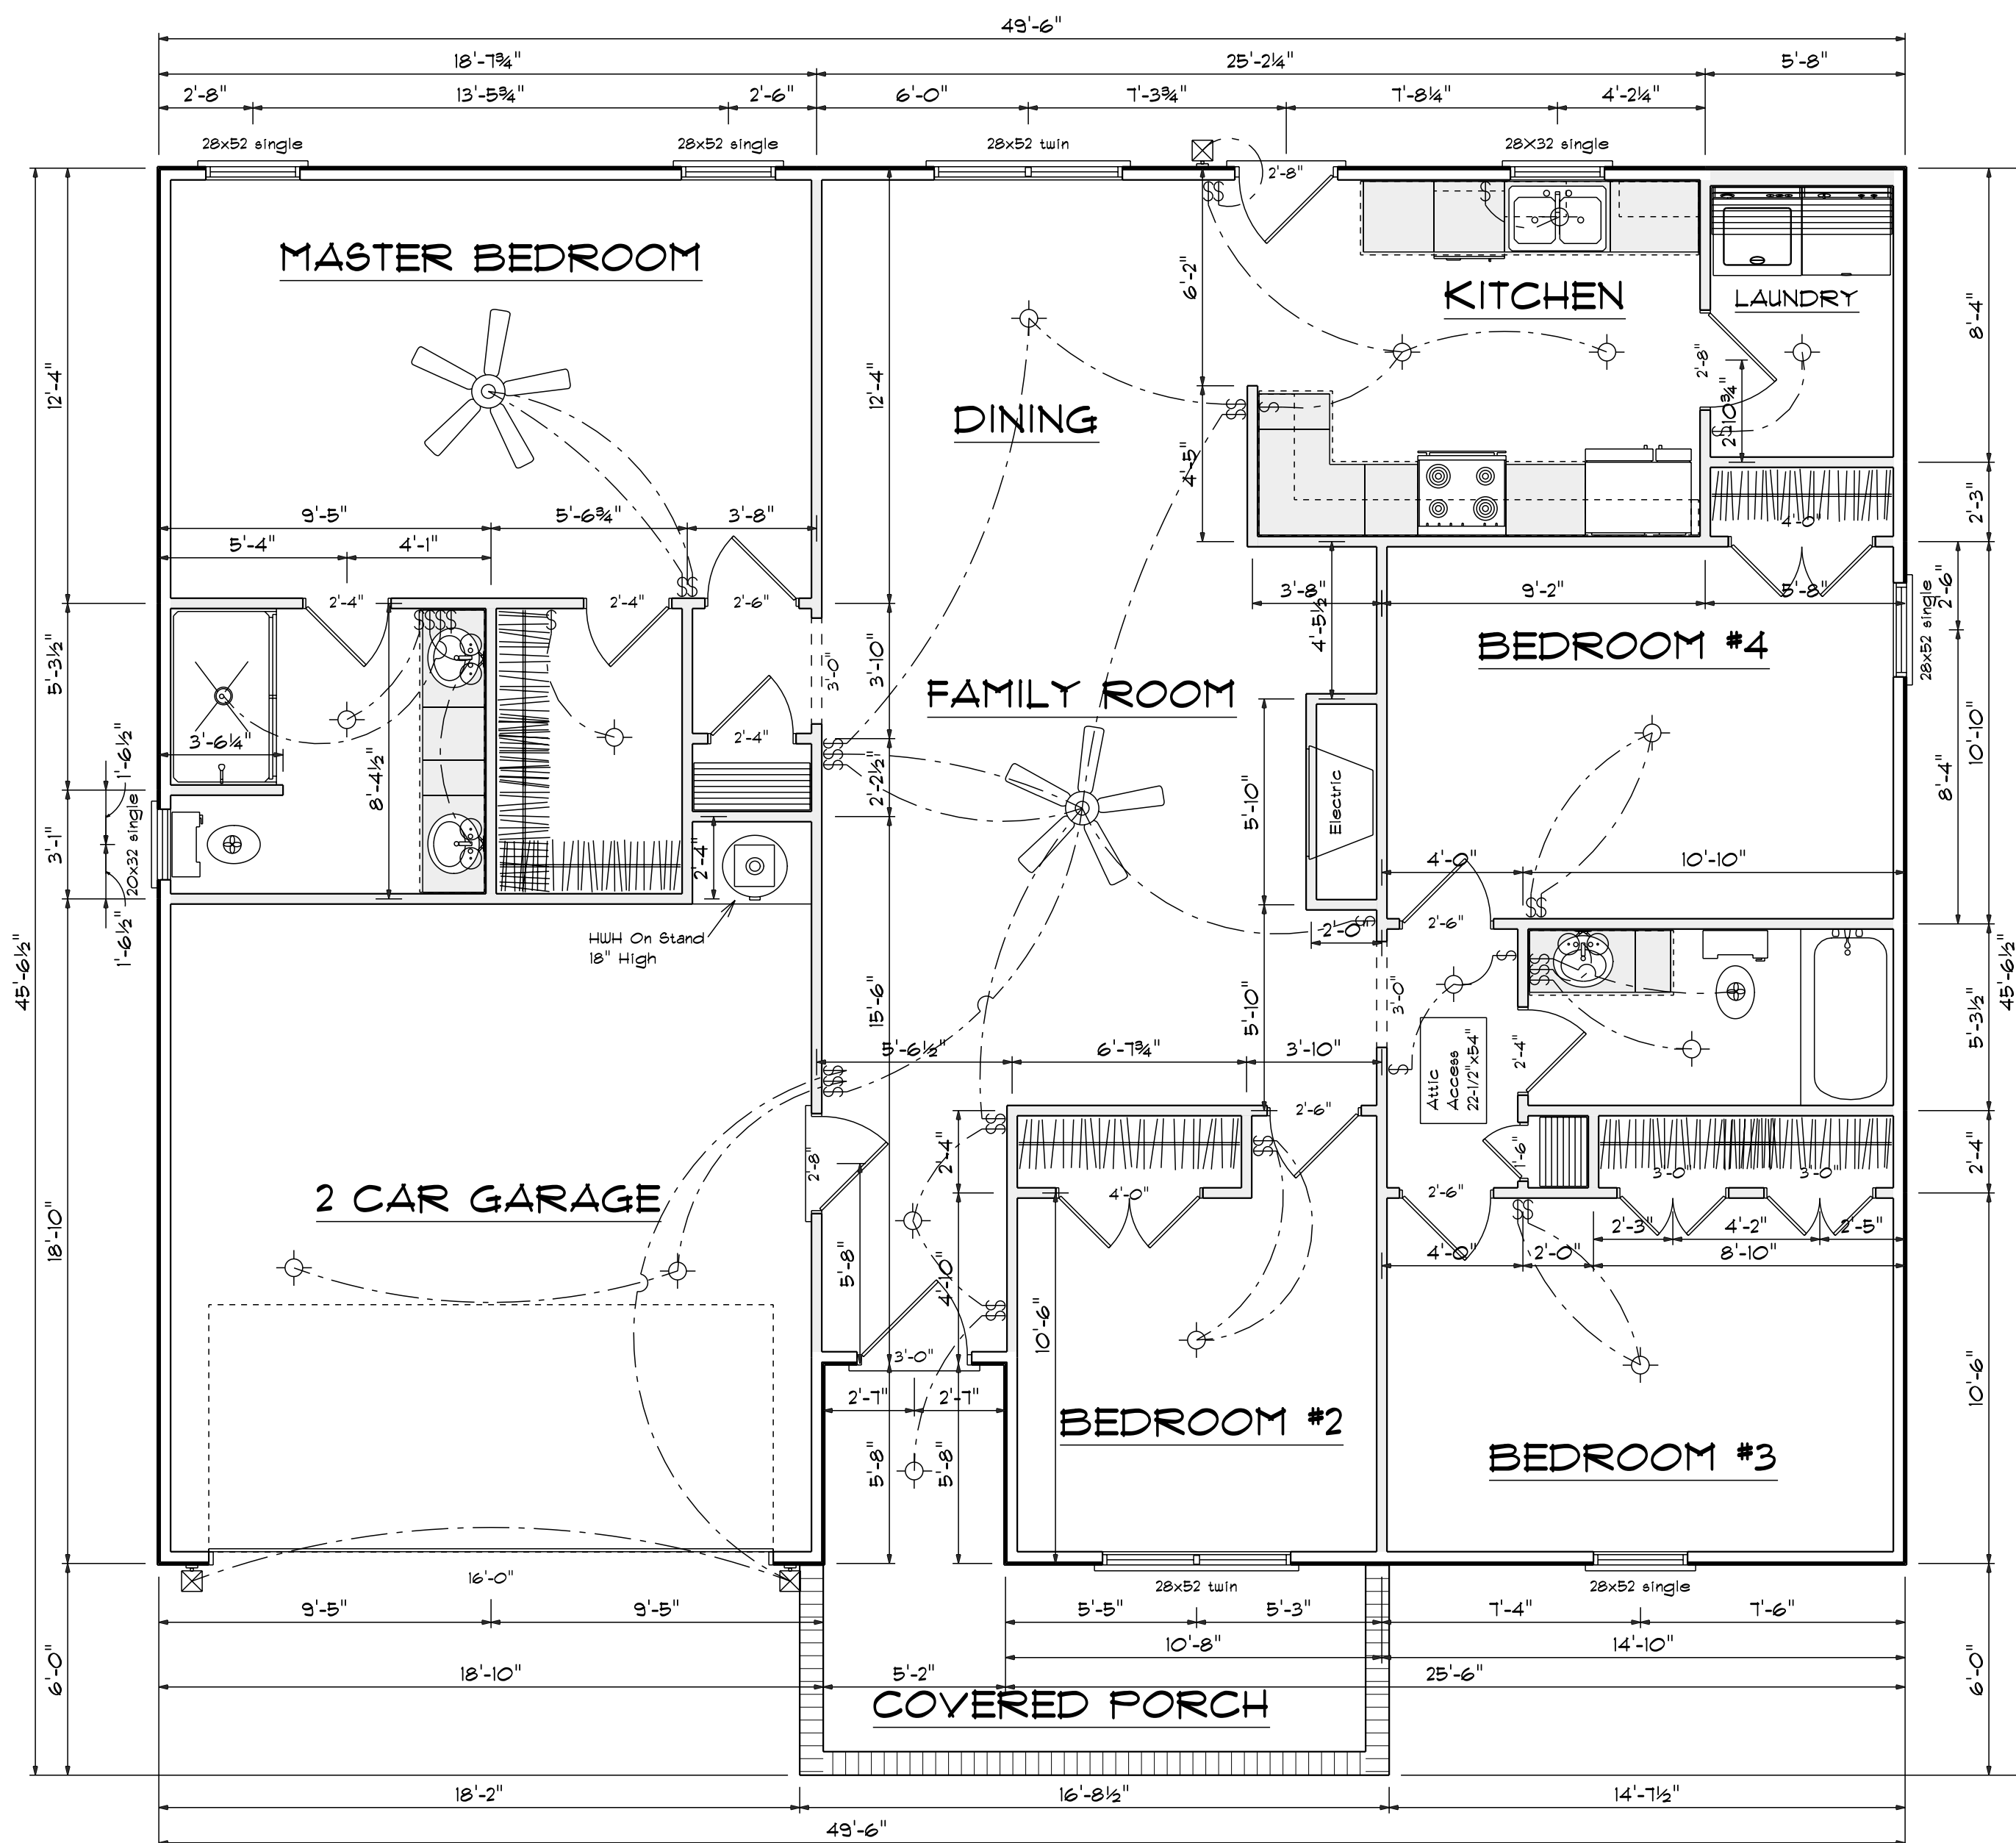

OPENING SCHEDULE				
PRODUCT CODE	SIZE	HINGE	REVERSED	COUNT
1-6 Door Unit	1'-6"	L	NO	1
2-4 Door Unit	2'-4"	R	NO	2
2-4 Door Unit	2'-4"	L	NO	2
2-6 Door Unit	2'-6"	R	NO	2
2-6 Door Unit	2'-6"	L	NO	2
2-8 Door Unit	2'-8"	L	NO	1
3-0 Doublehung Door Unit	3'-0"	LR	NO	2
4-0 Doublehung Door Unit	4'-0"	LR	NO	1
4-0 Doublehung Door Unit	4'-0"	LR	NO	1
20x32 single	2'-0" x 3'-2"	N	NA	1
28X32 single	2'-8" x 3'-2"	N	NA	1
28x52 single	2'-8" x 5'-2"	N	NA	4
28x52 twin	5'-4" x 5'-2"	NN	NA	2
32X80 COLONIAL A 1	2'-8"	R	NO	1
32X80 FRENCH A 1	2'-8"	L	NO	1
36X80 COLONIAL A 1	3'-0"	L	NO	1
192X84 - 8 PANEL - GARAGE DOOR	16'-0"	U	NO	1

Areas


Heated Sq.Ft. 1597
 Garage 356
 Front Porch 128

Floor Plan
 Scale: 1/4" = 1'-0"

DATE: 10/26/2024
 REVISED
 DRAWING#


SCALE: 1/4"
 DRAWN BY
 APPROVED

Plan# 15

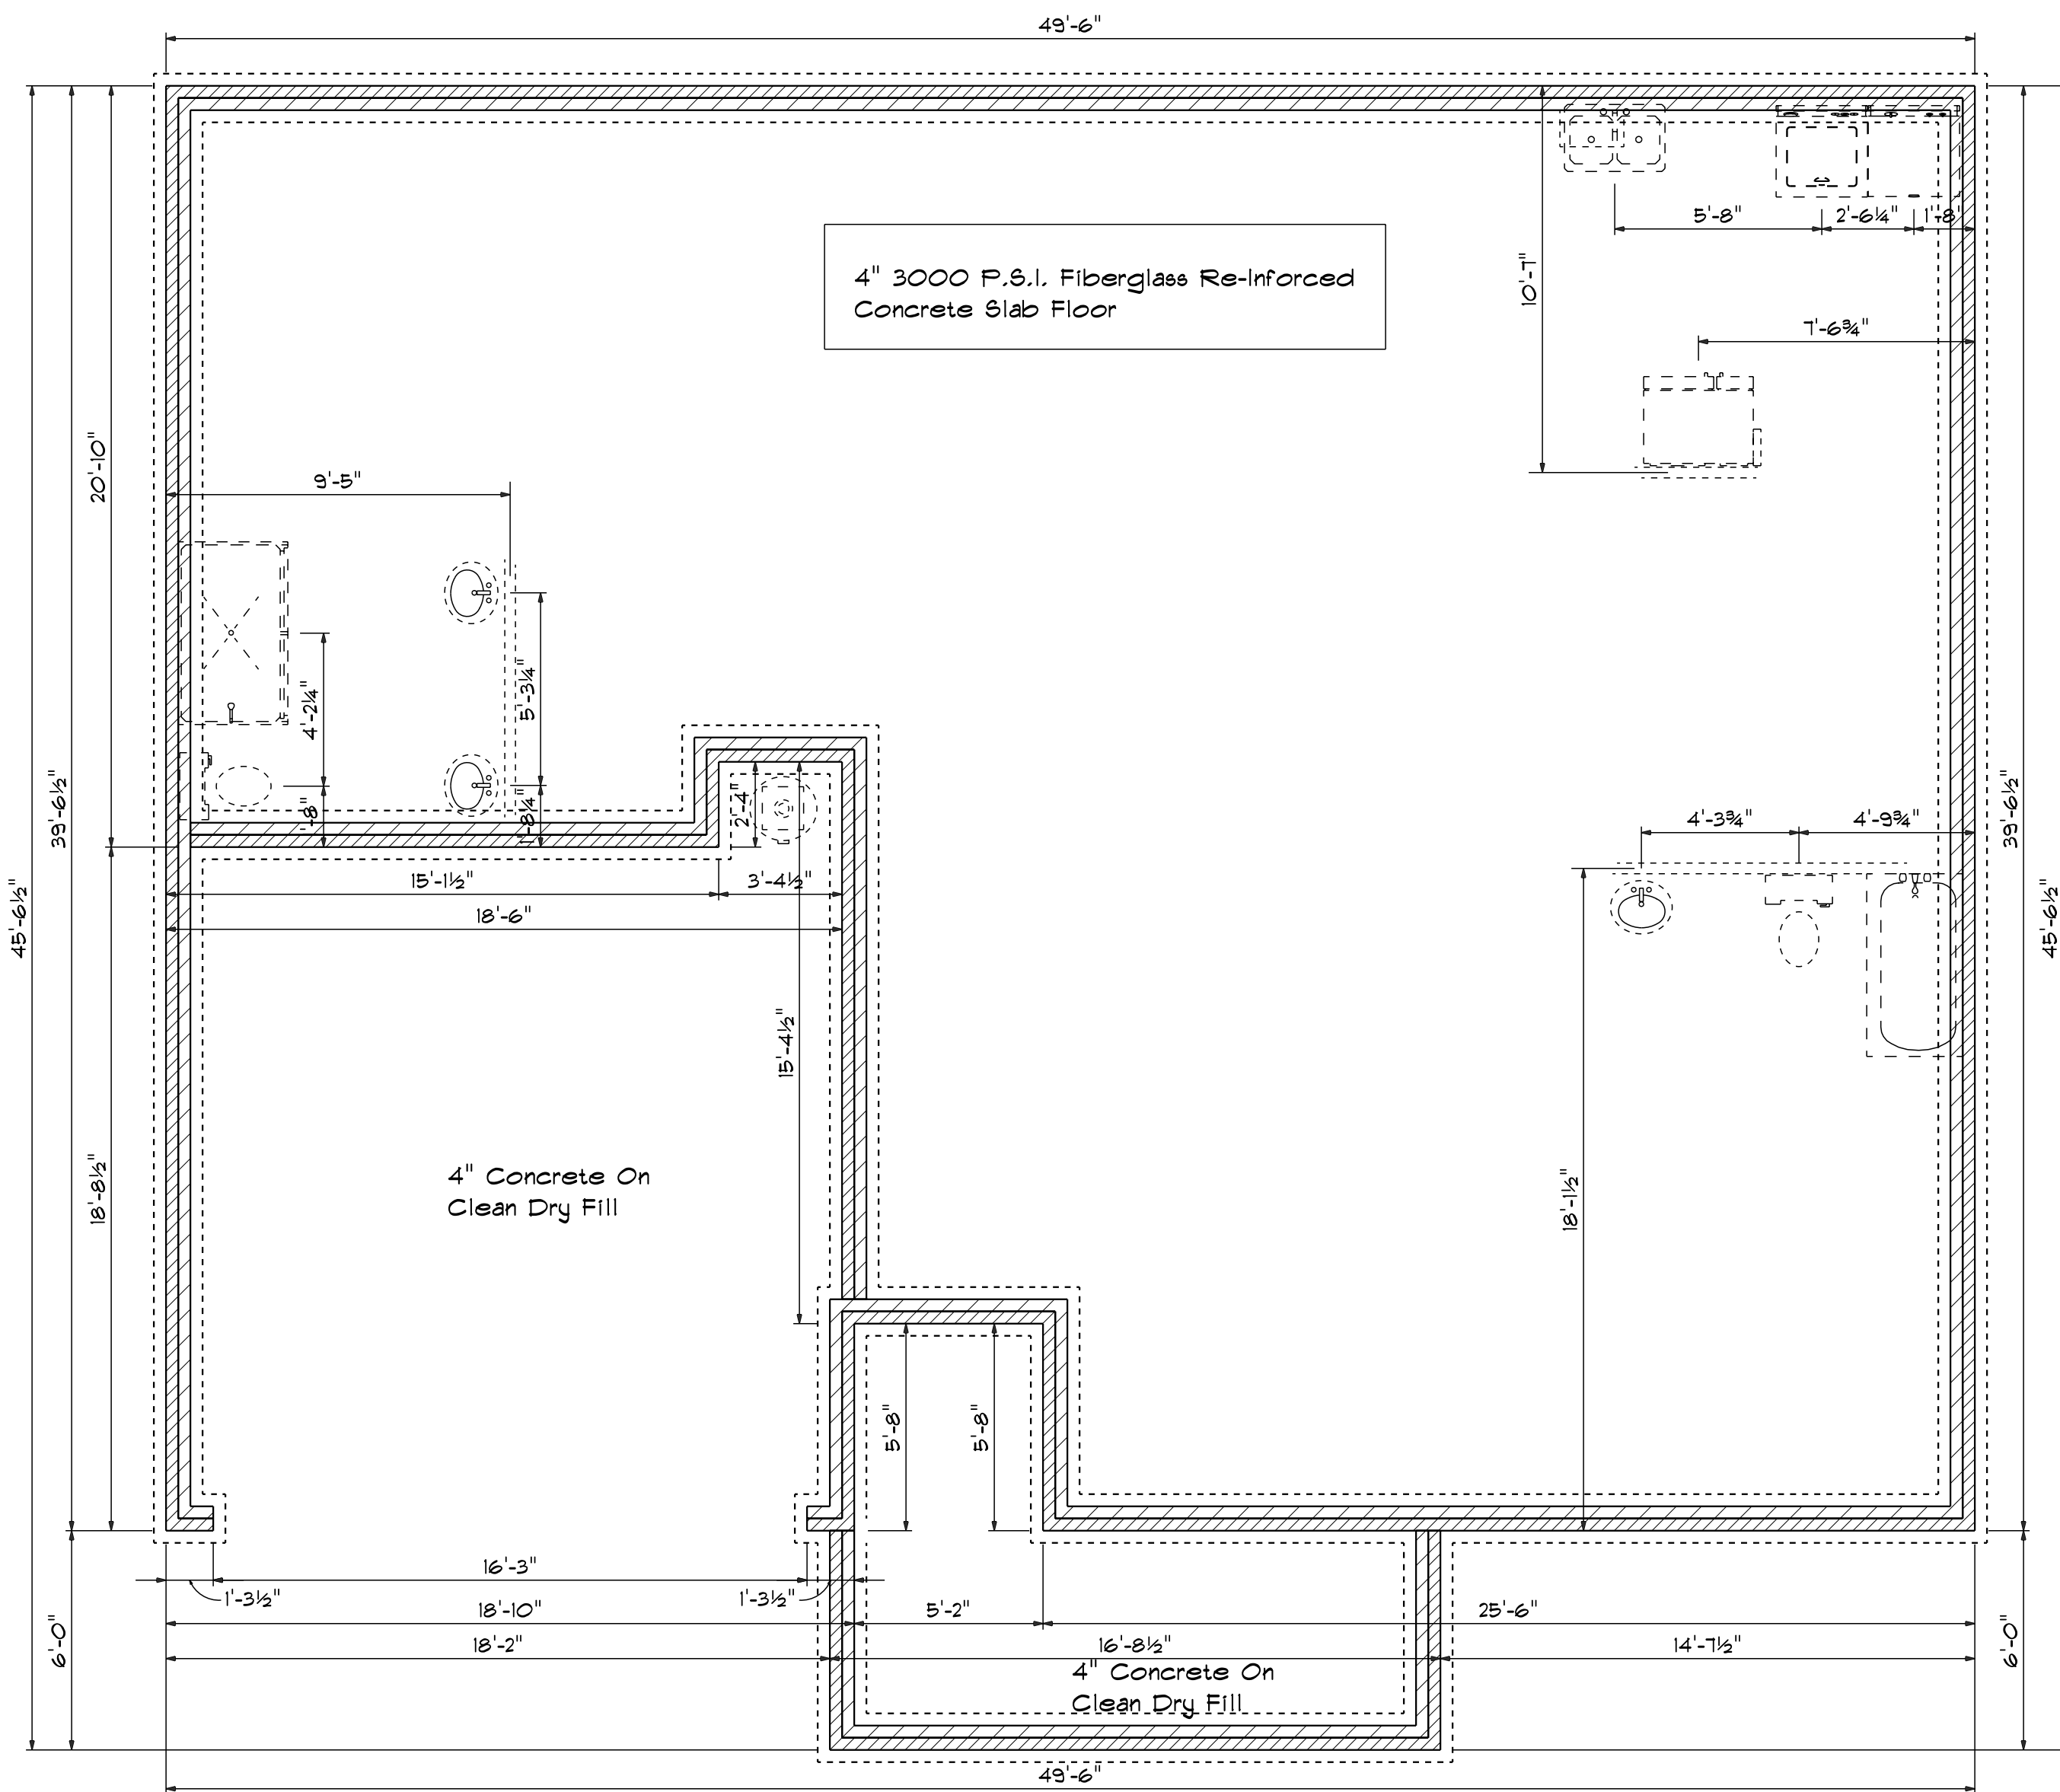


Foundation Plan

Scale: 1/4" = 1'-0"

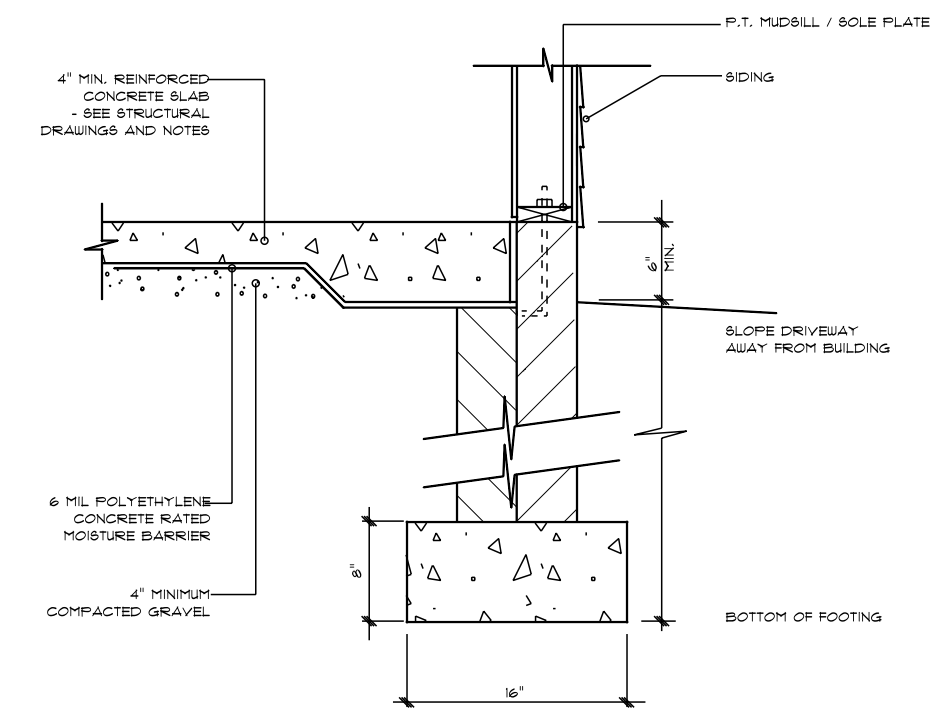

STEM WALL FOOTING DETAIL

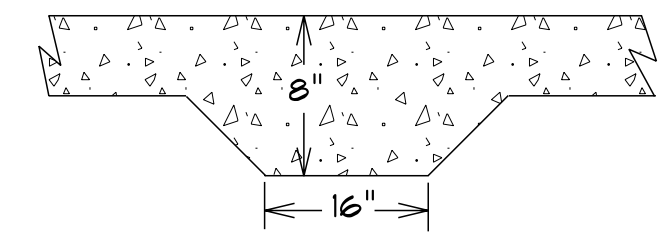


LUG FOOTING DETAIL


DATE: 10/26/2024
 REVISED
 DRAWING#

SCALE: 1/4"
 DRAWN BY
 APPROVED


Plan# 15

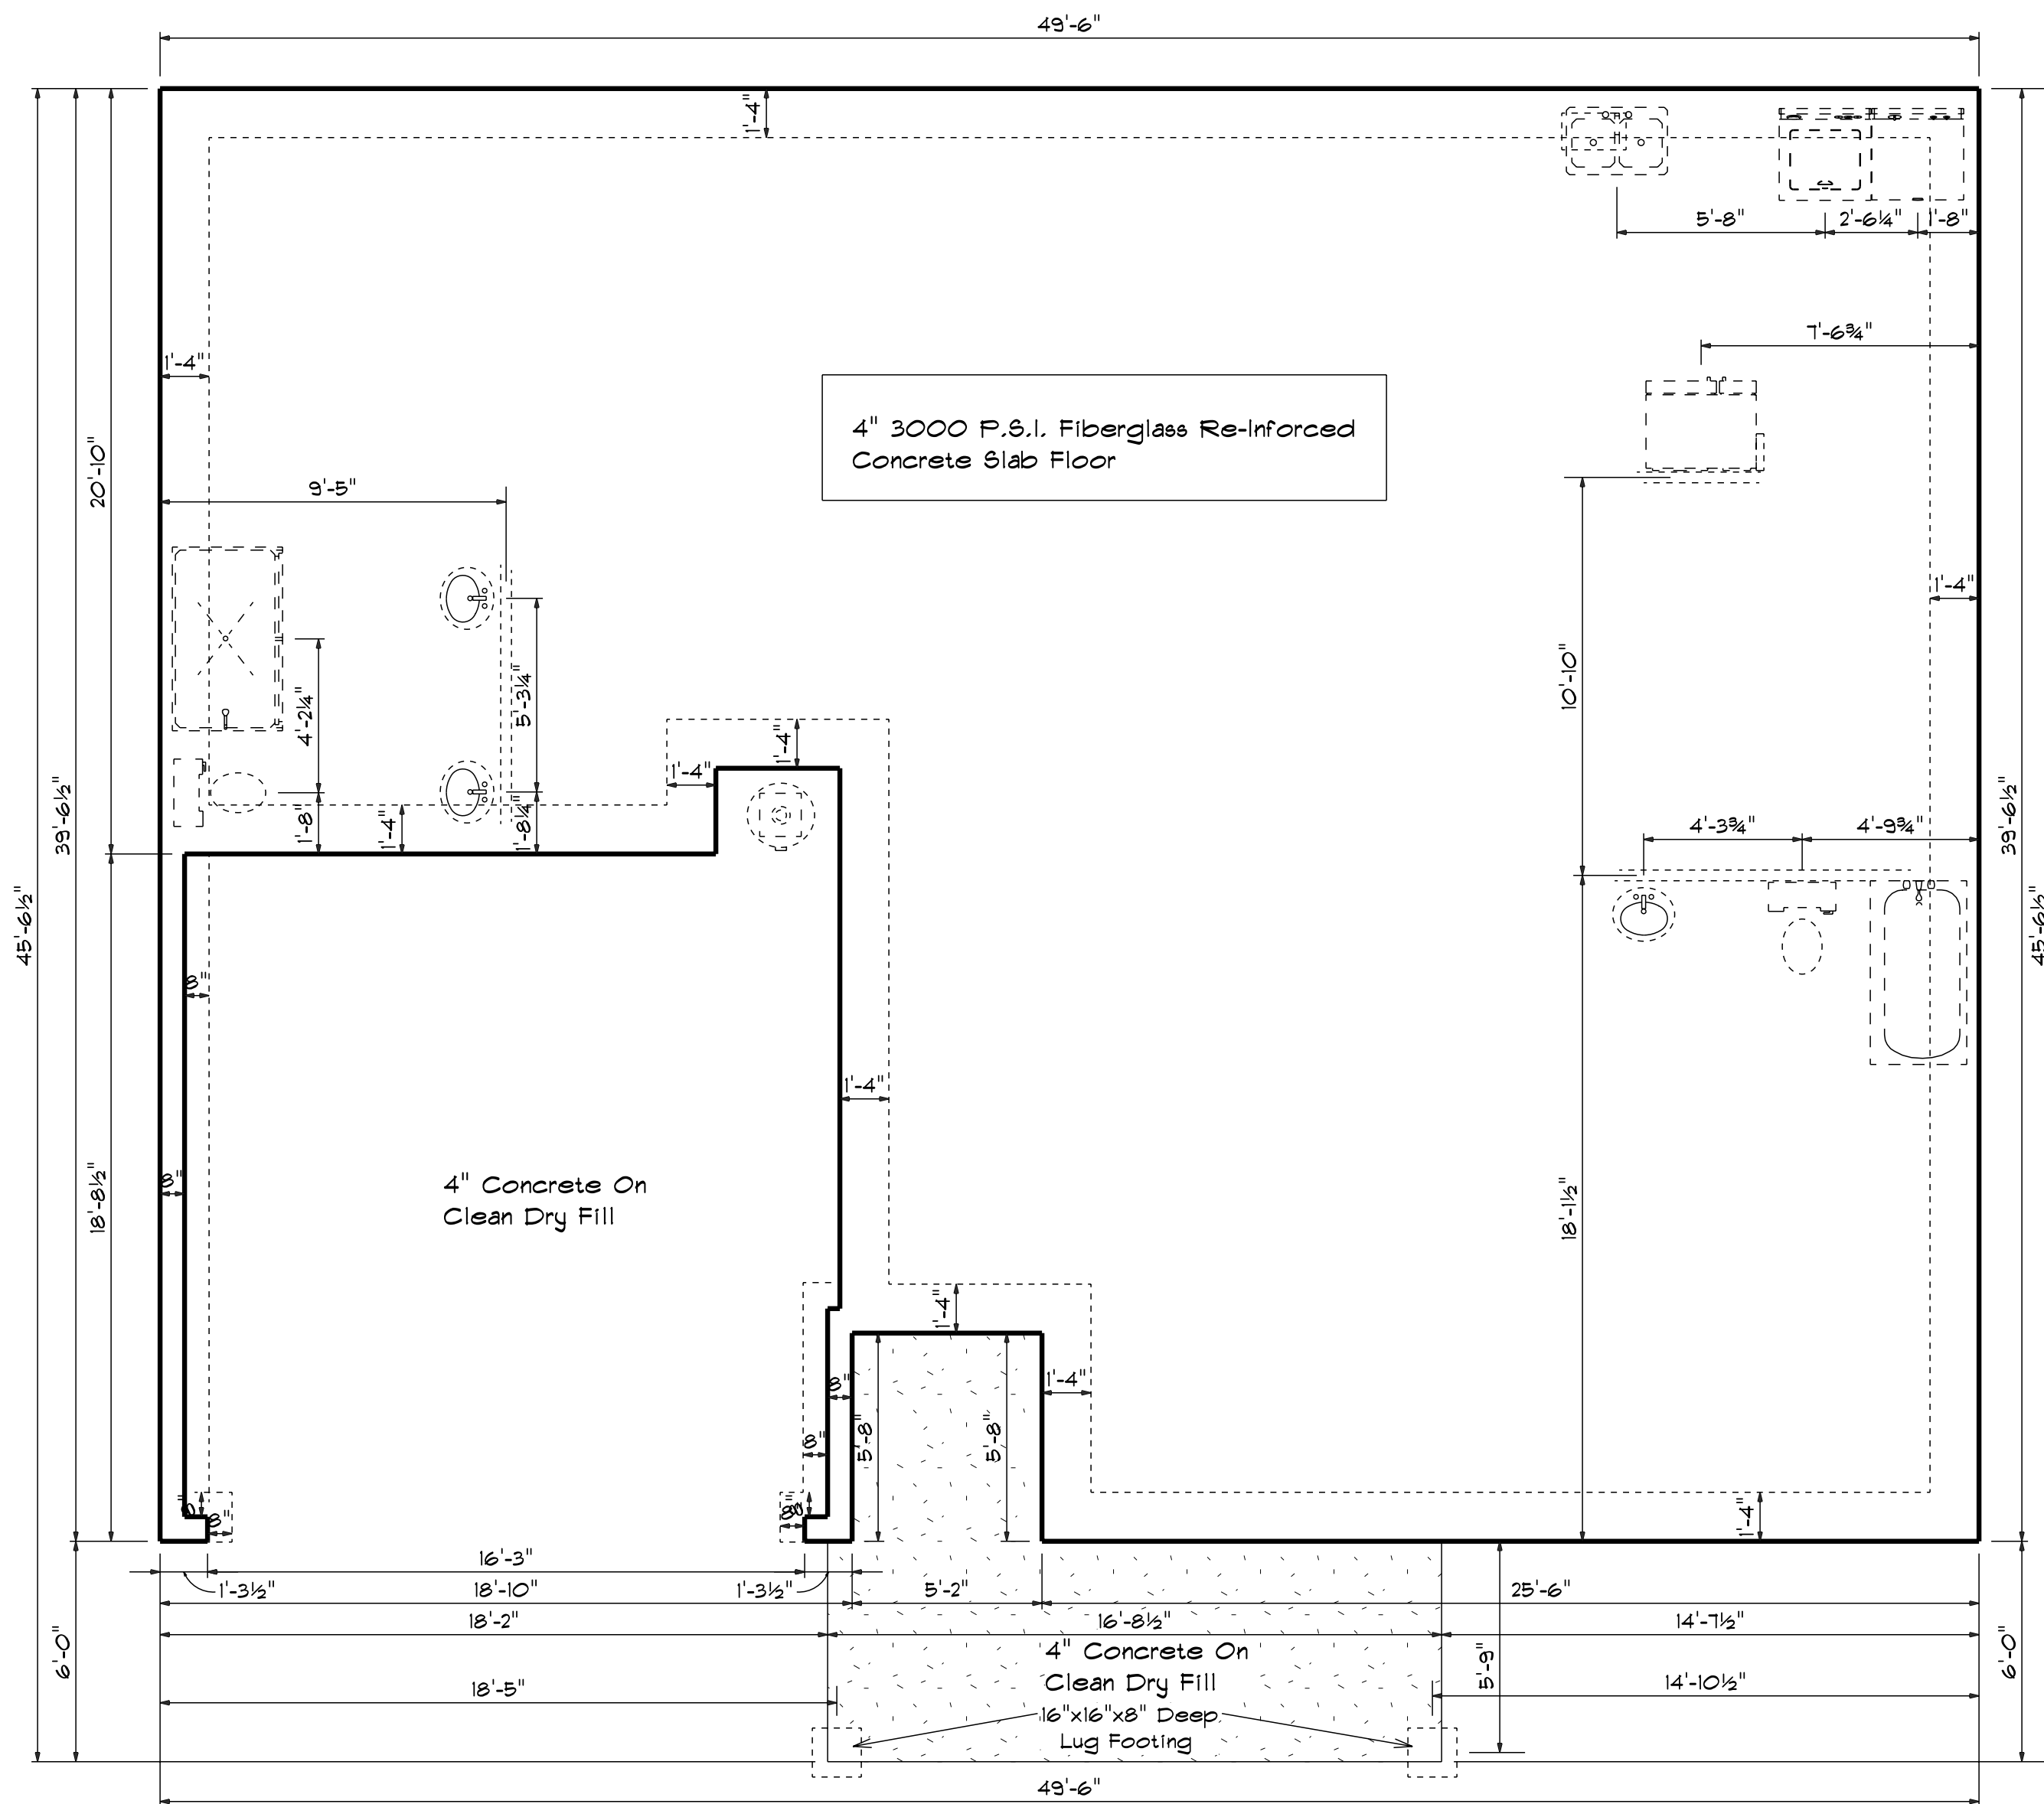

Foundation Plan
 Scale: 1/4" = 1'-0"

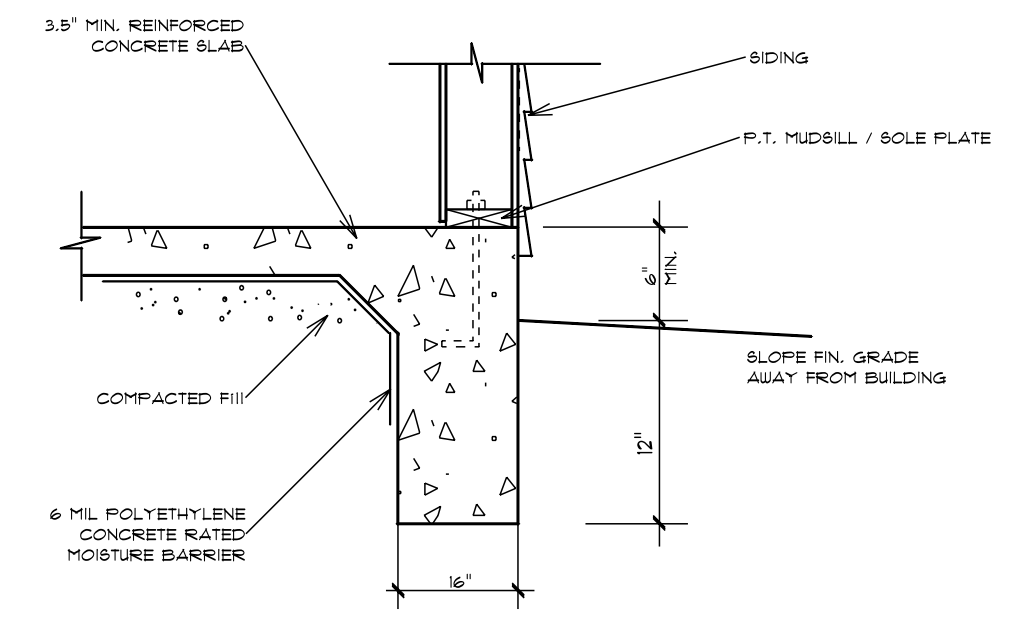

**TURN-DOWN
FOOTING DETAIL**

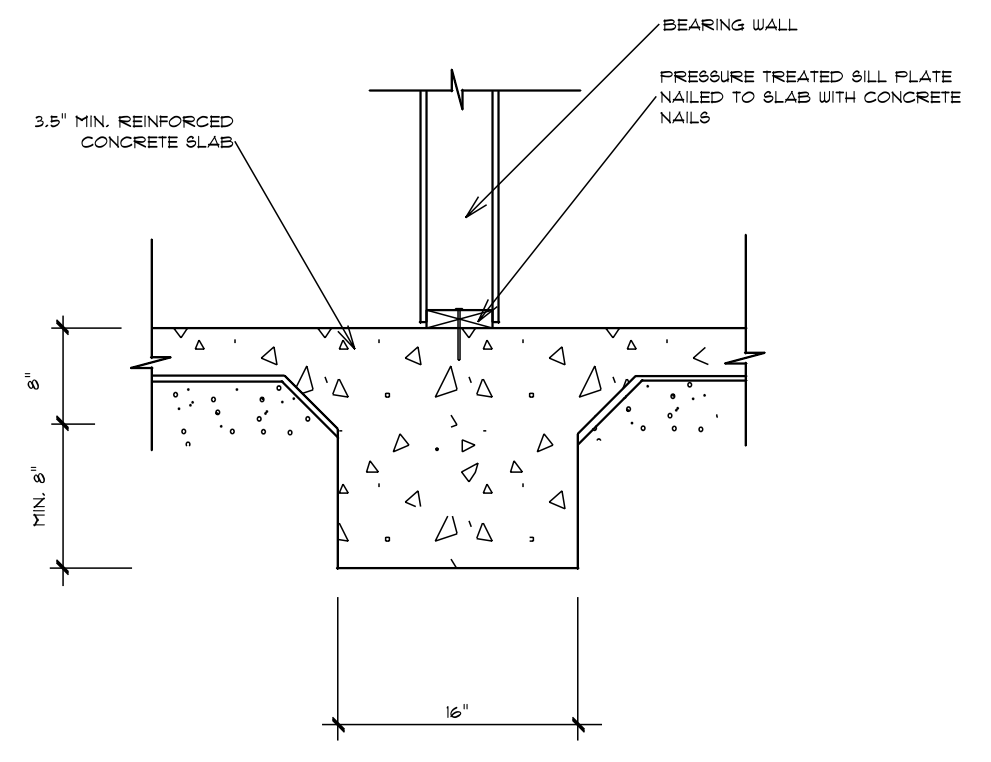

**INTEGRAL SLAB FOOTING
DETAIL AT BEARING WALL**

DATE: 10/26/2024
 REVISED
 DRAWING#

SCALE: 1/4"
 DRAWN BY
 APPROVED

Plan# 15