


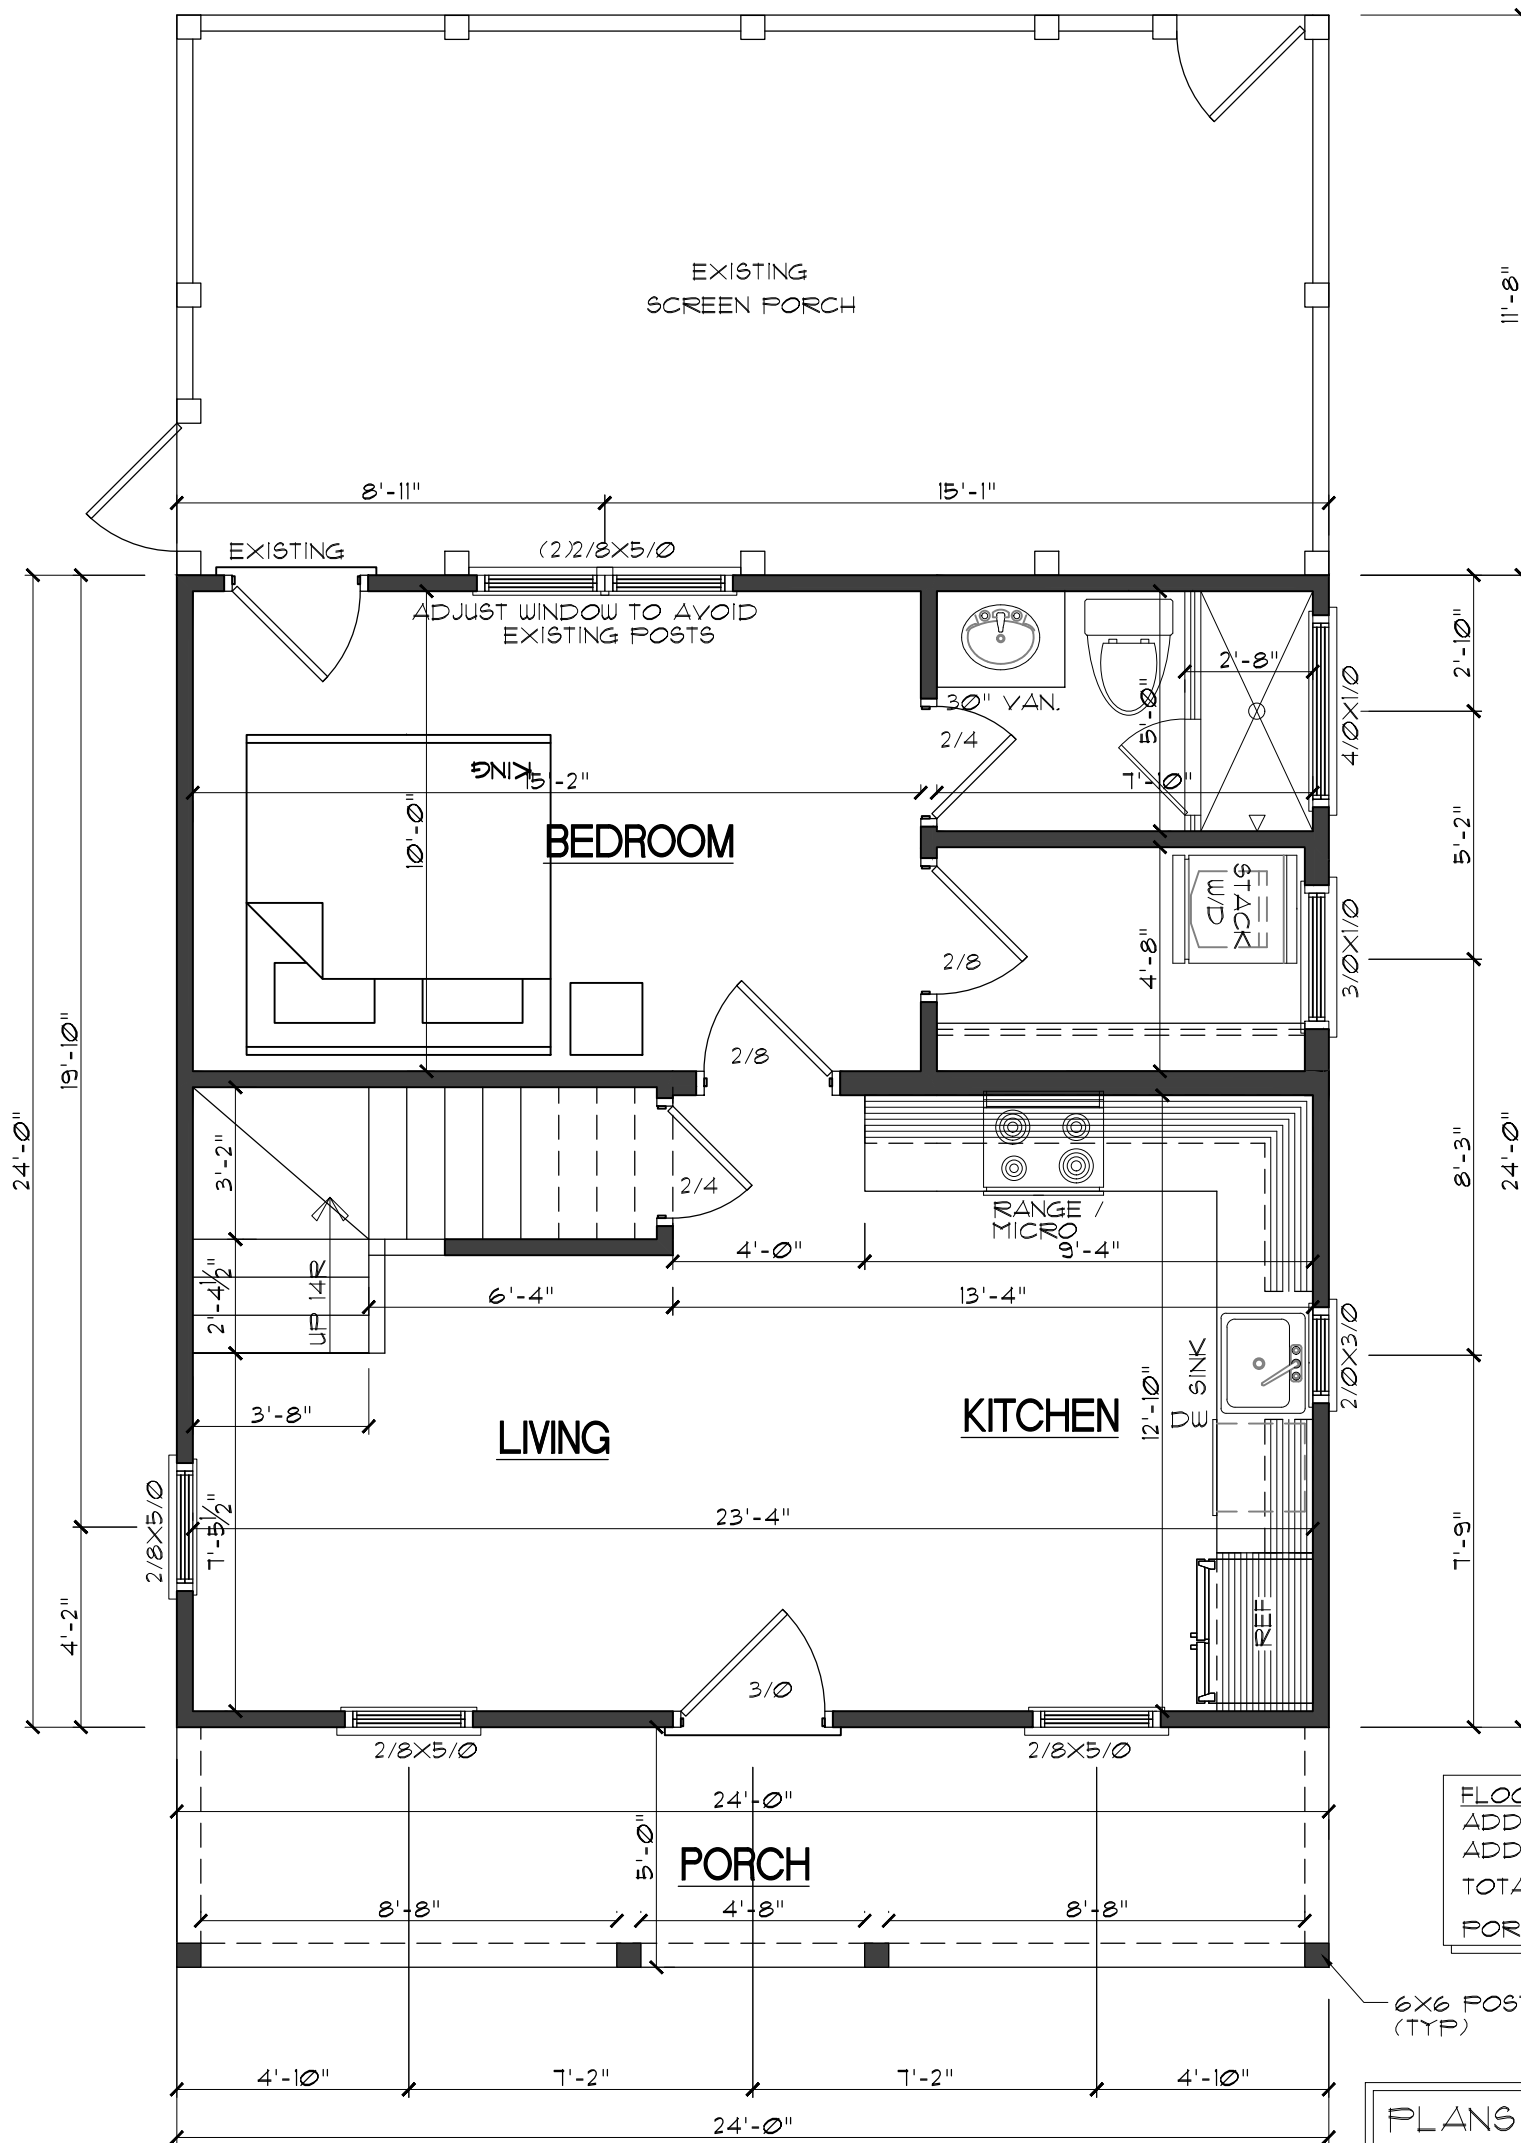

GENERAL NOTES

WALLS:
ALL WALLS ARE DRAWN 4" THICK UNO.
ANGLED WALL ARE DRAWN 645° UNO.

SMOKE DETECTORS:
LOCATION AND NUMBER OF DETECTORS SHALL CONFORM TO NEC.



EGRESS:
ALL BEDROOMS MUST HAVE AT LEAST ONE WINDOW WHICH CONFORMS TO R-310 OF THE NC BLDG. CODE. IT IS THE CONTRACTOR'S RESPONSIBILITY TO VERIFY CHOSEN WINDOWS MEET EGRESS REQUIREMENTS AS MANUFACTURERS VARY.

ATTIC ACCESS:
MIN. ATTIC ACCESS SHALL BE PROVIDED BY BUILDER AND LOCATED ON SITE.


WALL/CEILING HGT.
WALL AND CEILING HEIGHT NOTES ARE BASED ON NOMINAL WALL SIZE.
KNEE WALL HEIGHT LABELS FOR WALLS UNDER RAFTERS ASSUME AN EXTRA 2" FOR FURRING (IN HEATED SPACES) FOR INSULATION. THE WALL HEIGHT REFERS TO THE HGT. FROM THE FLOOR DECKING TO THE BOTTOM OF THE FURRING.

FLOOR AREA:
ADDED 1ST FLOOR HTD. = 516#
ADDED 2ND FLOOR HTD. = 235#
TOTAL HTD. = 811#
PORCH = 120#


PLANS ARE DESIGNED TO MEET THE REQUIREMENTS OF THE NORTH CAROLINA RESIDENTIAL CODE, 2018 EDITION

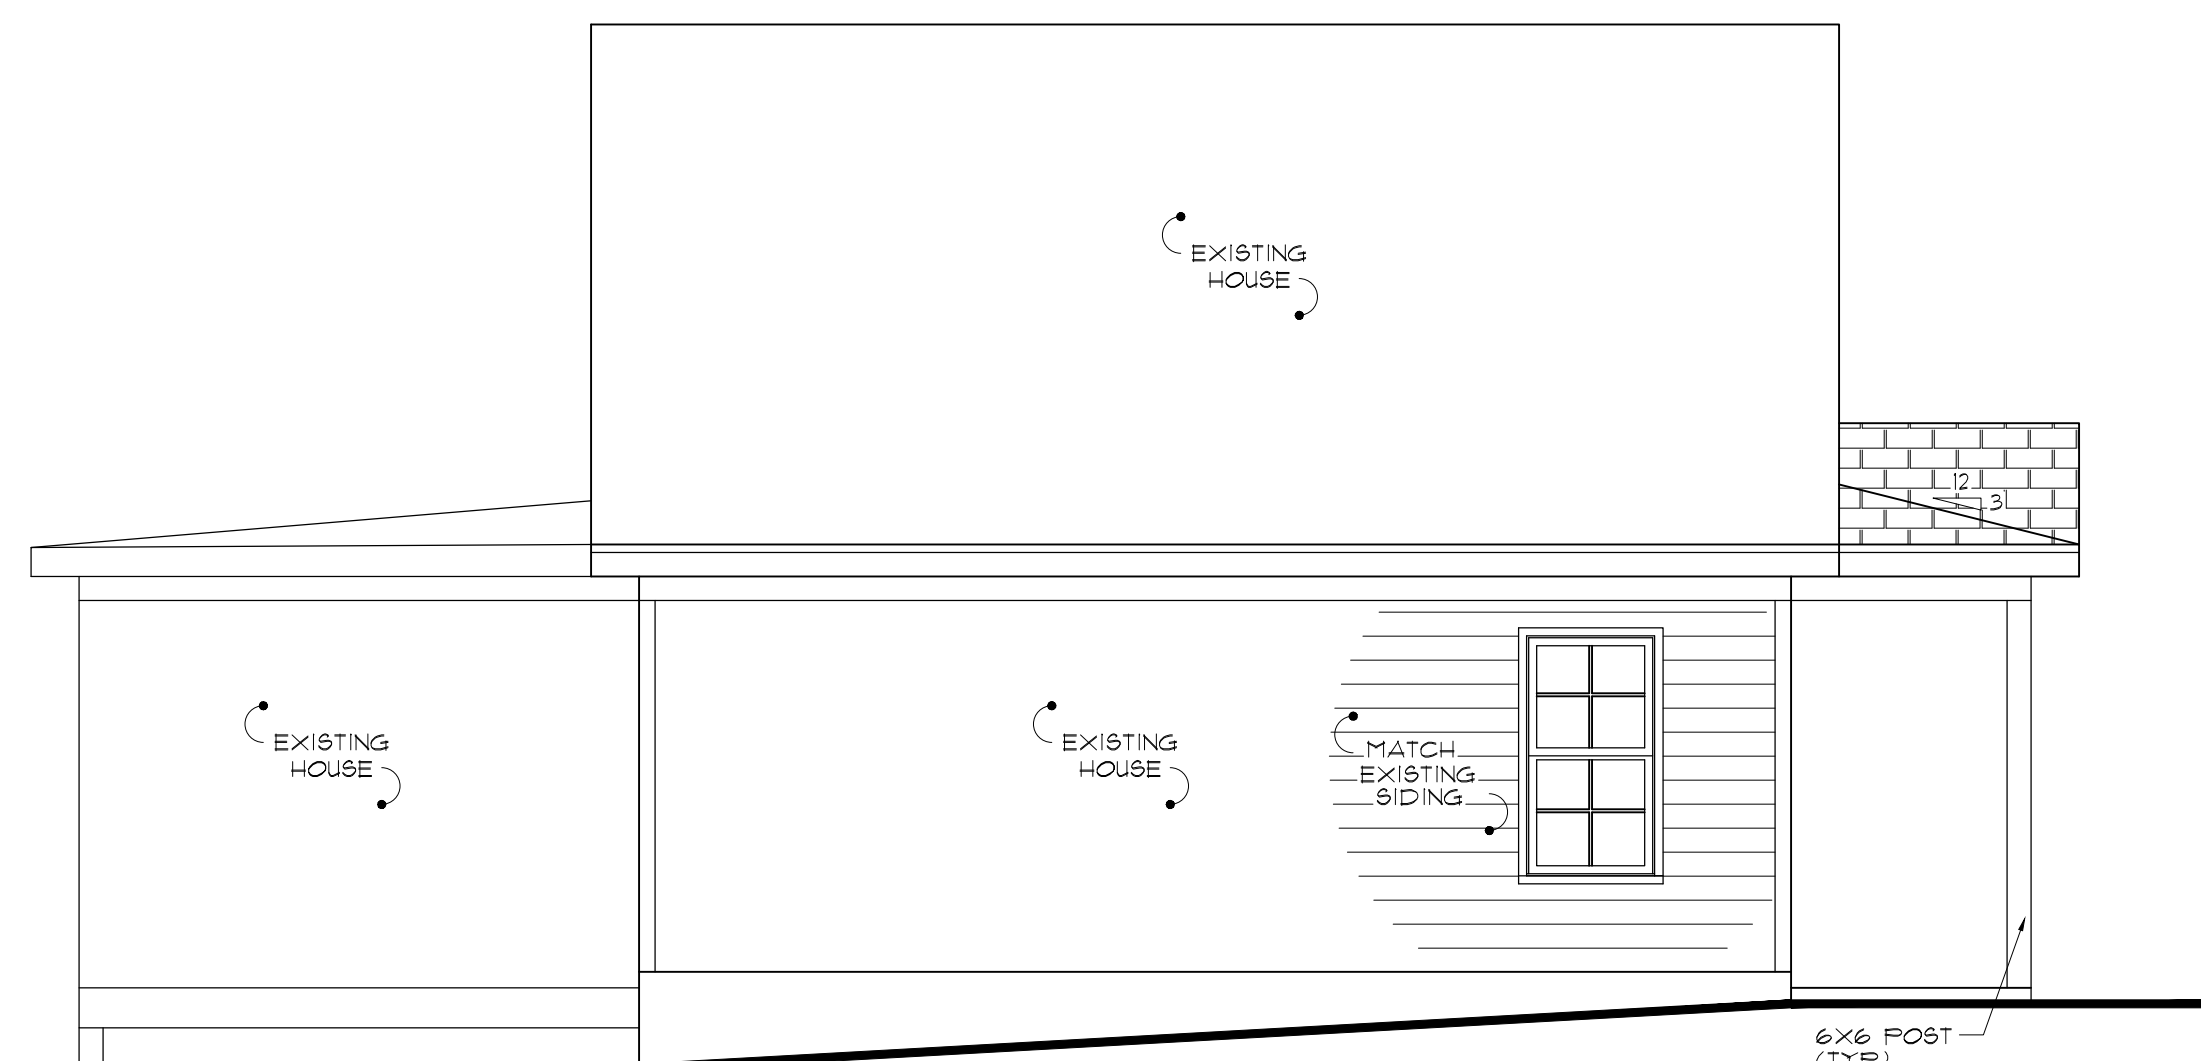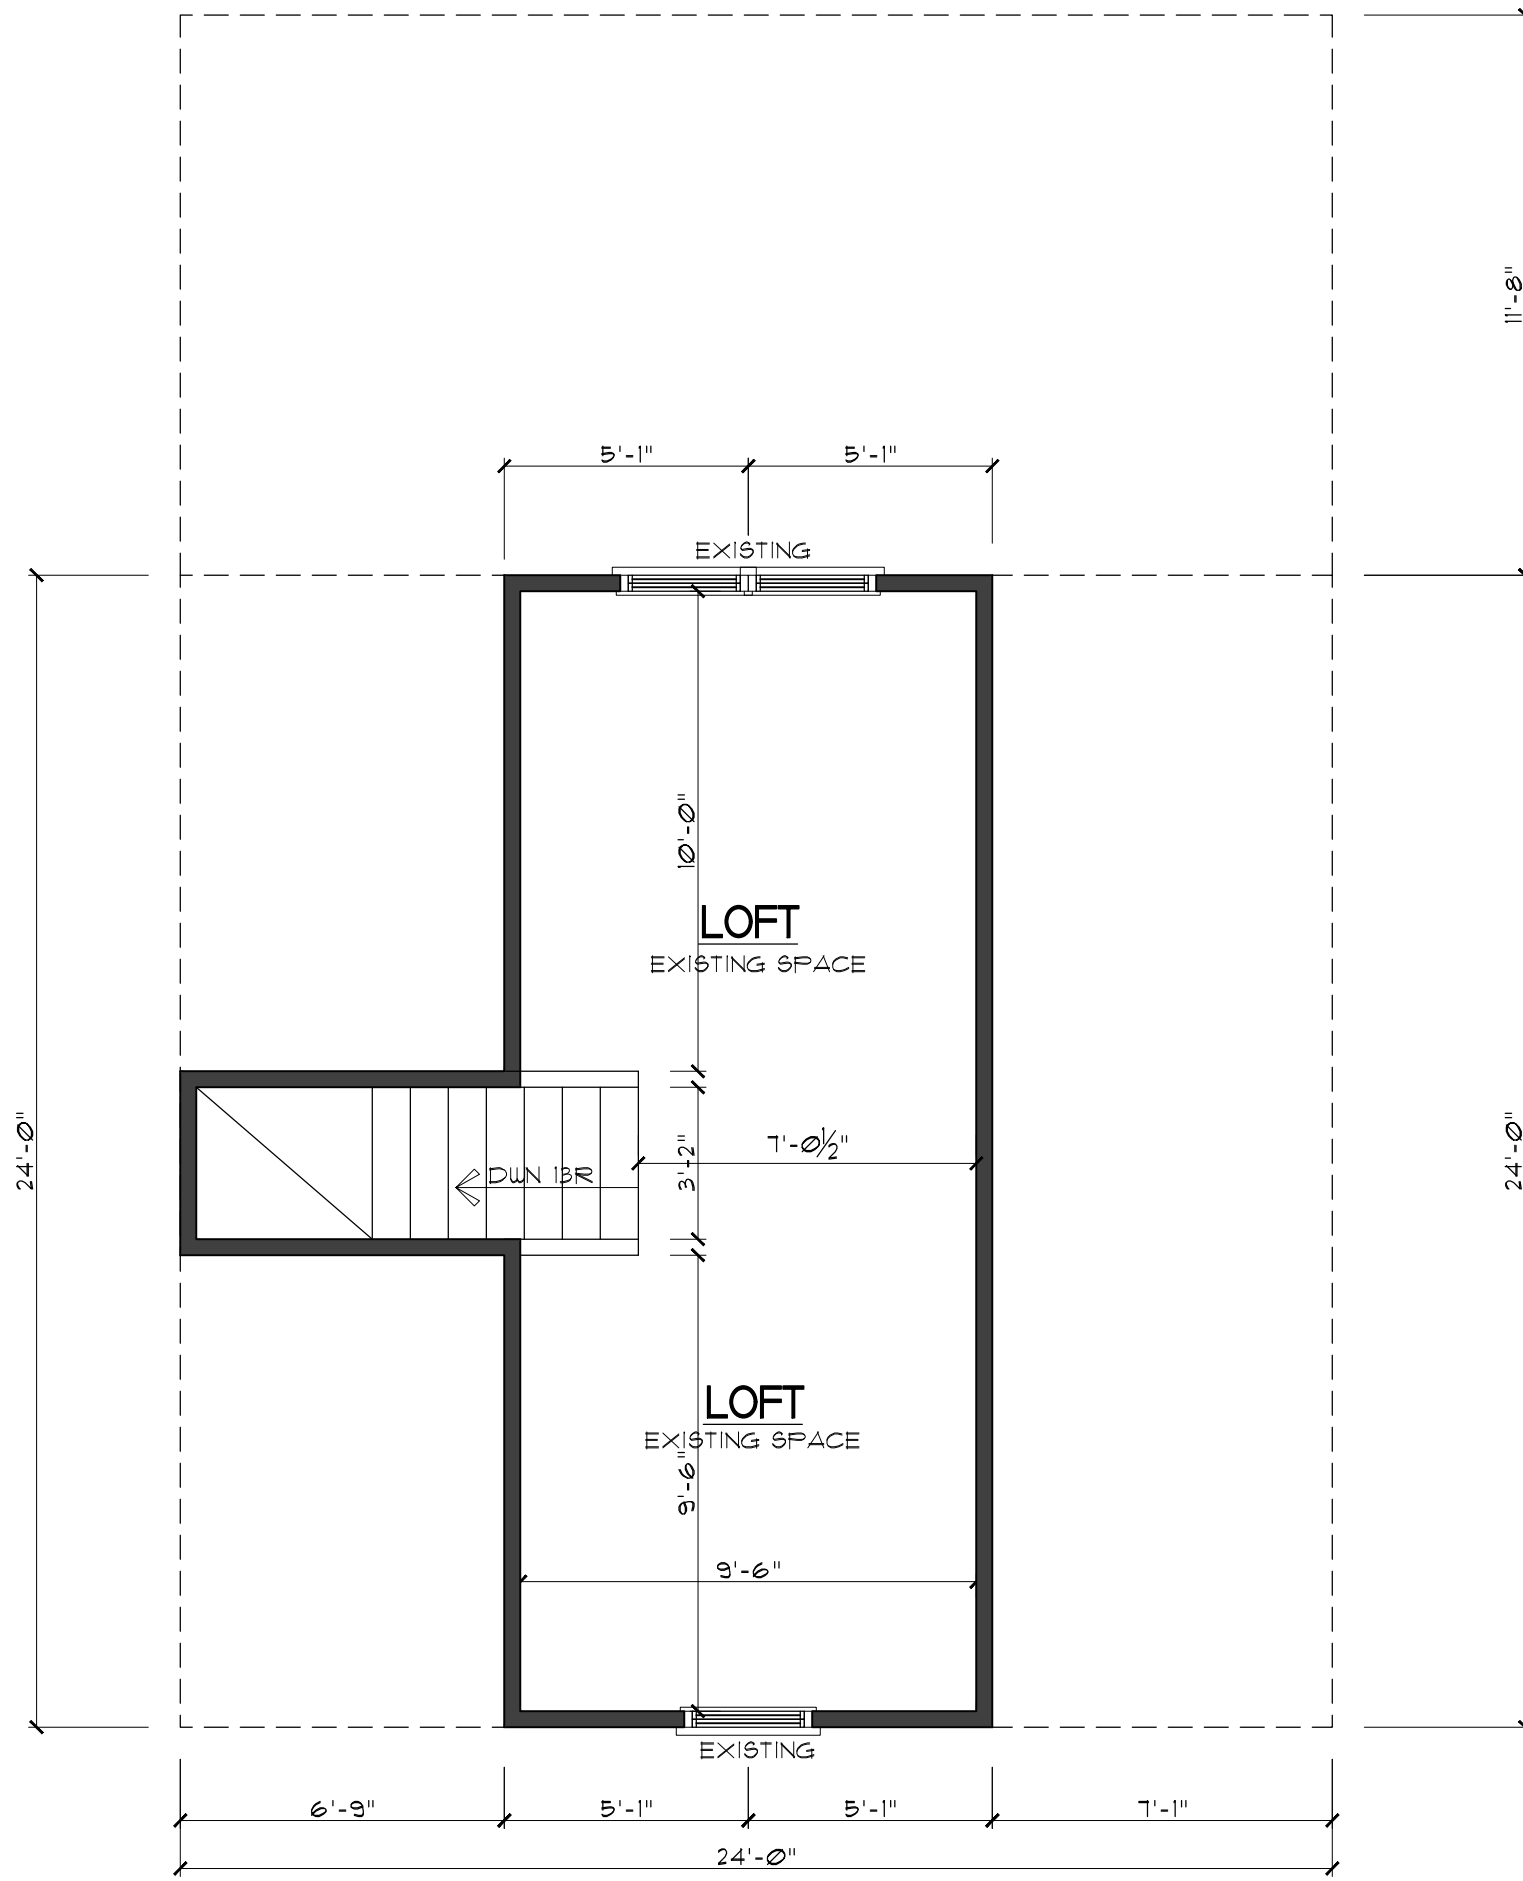

LEFT SIDE ELEVATION
SCALE: 1/4"=1'

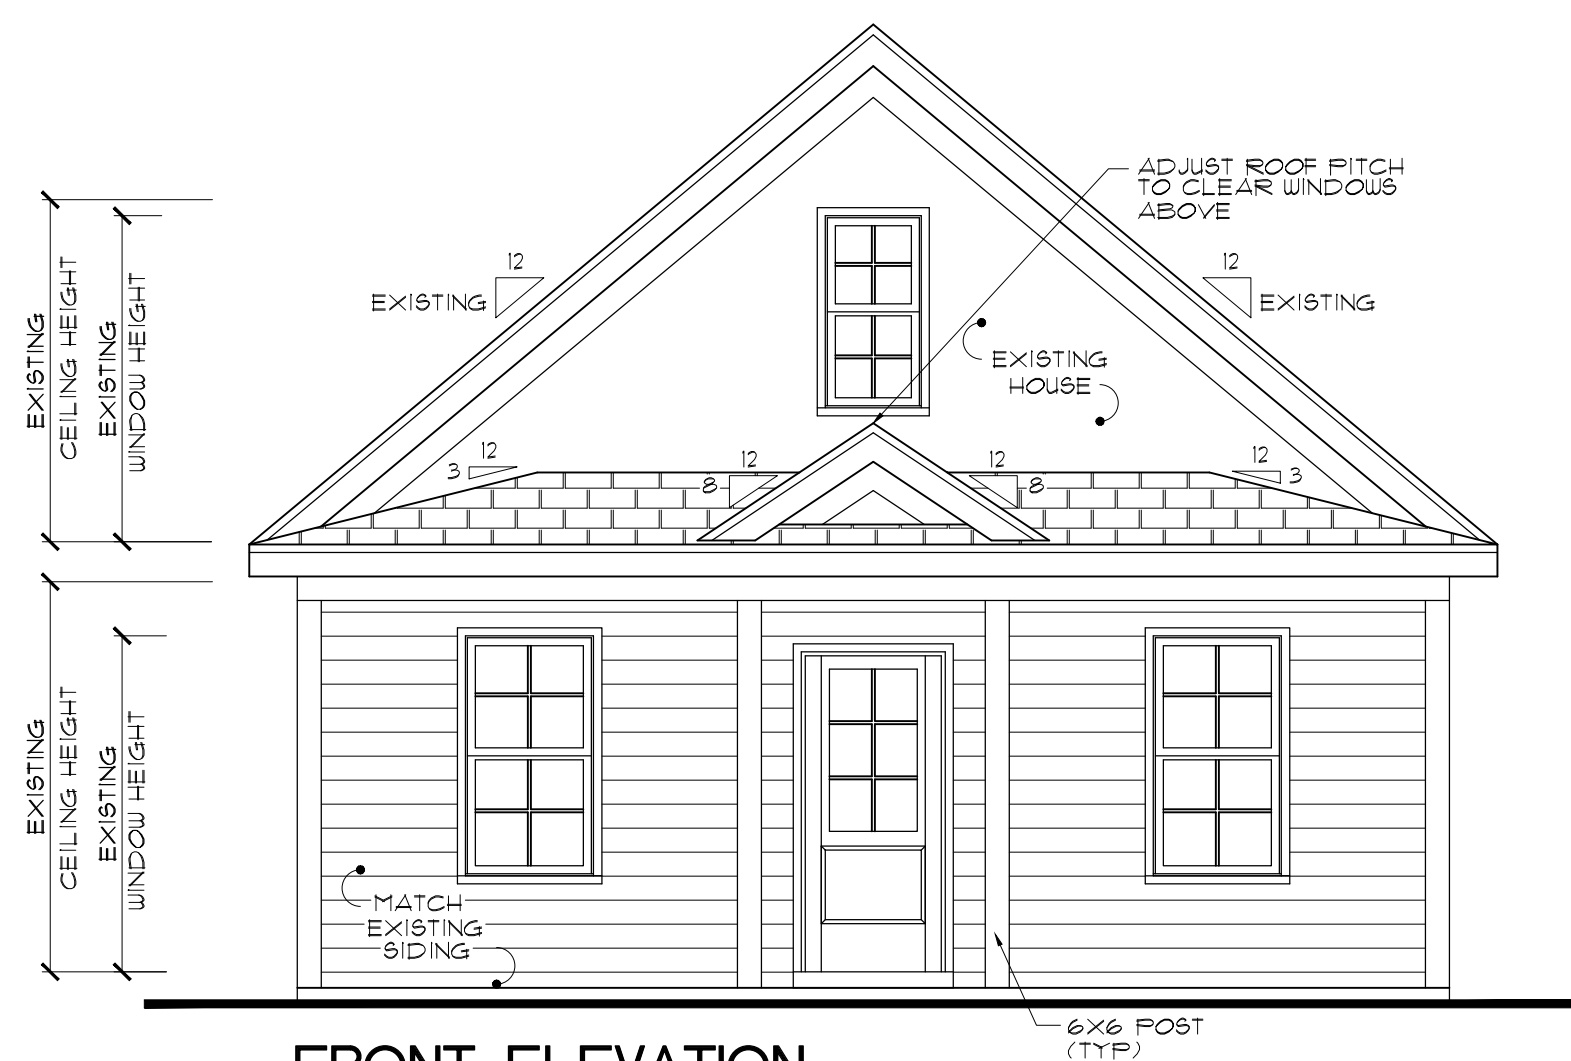

FRONT ELEVATION
SCALE: 1/4"=1'

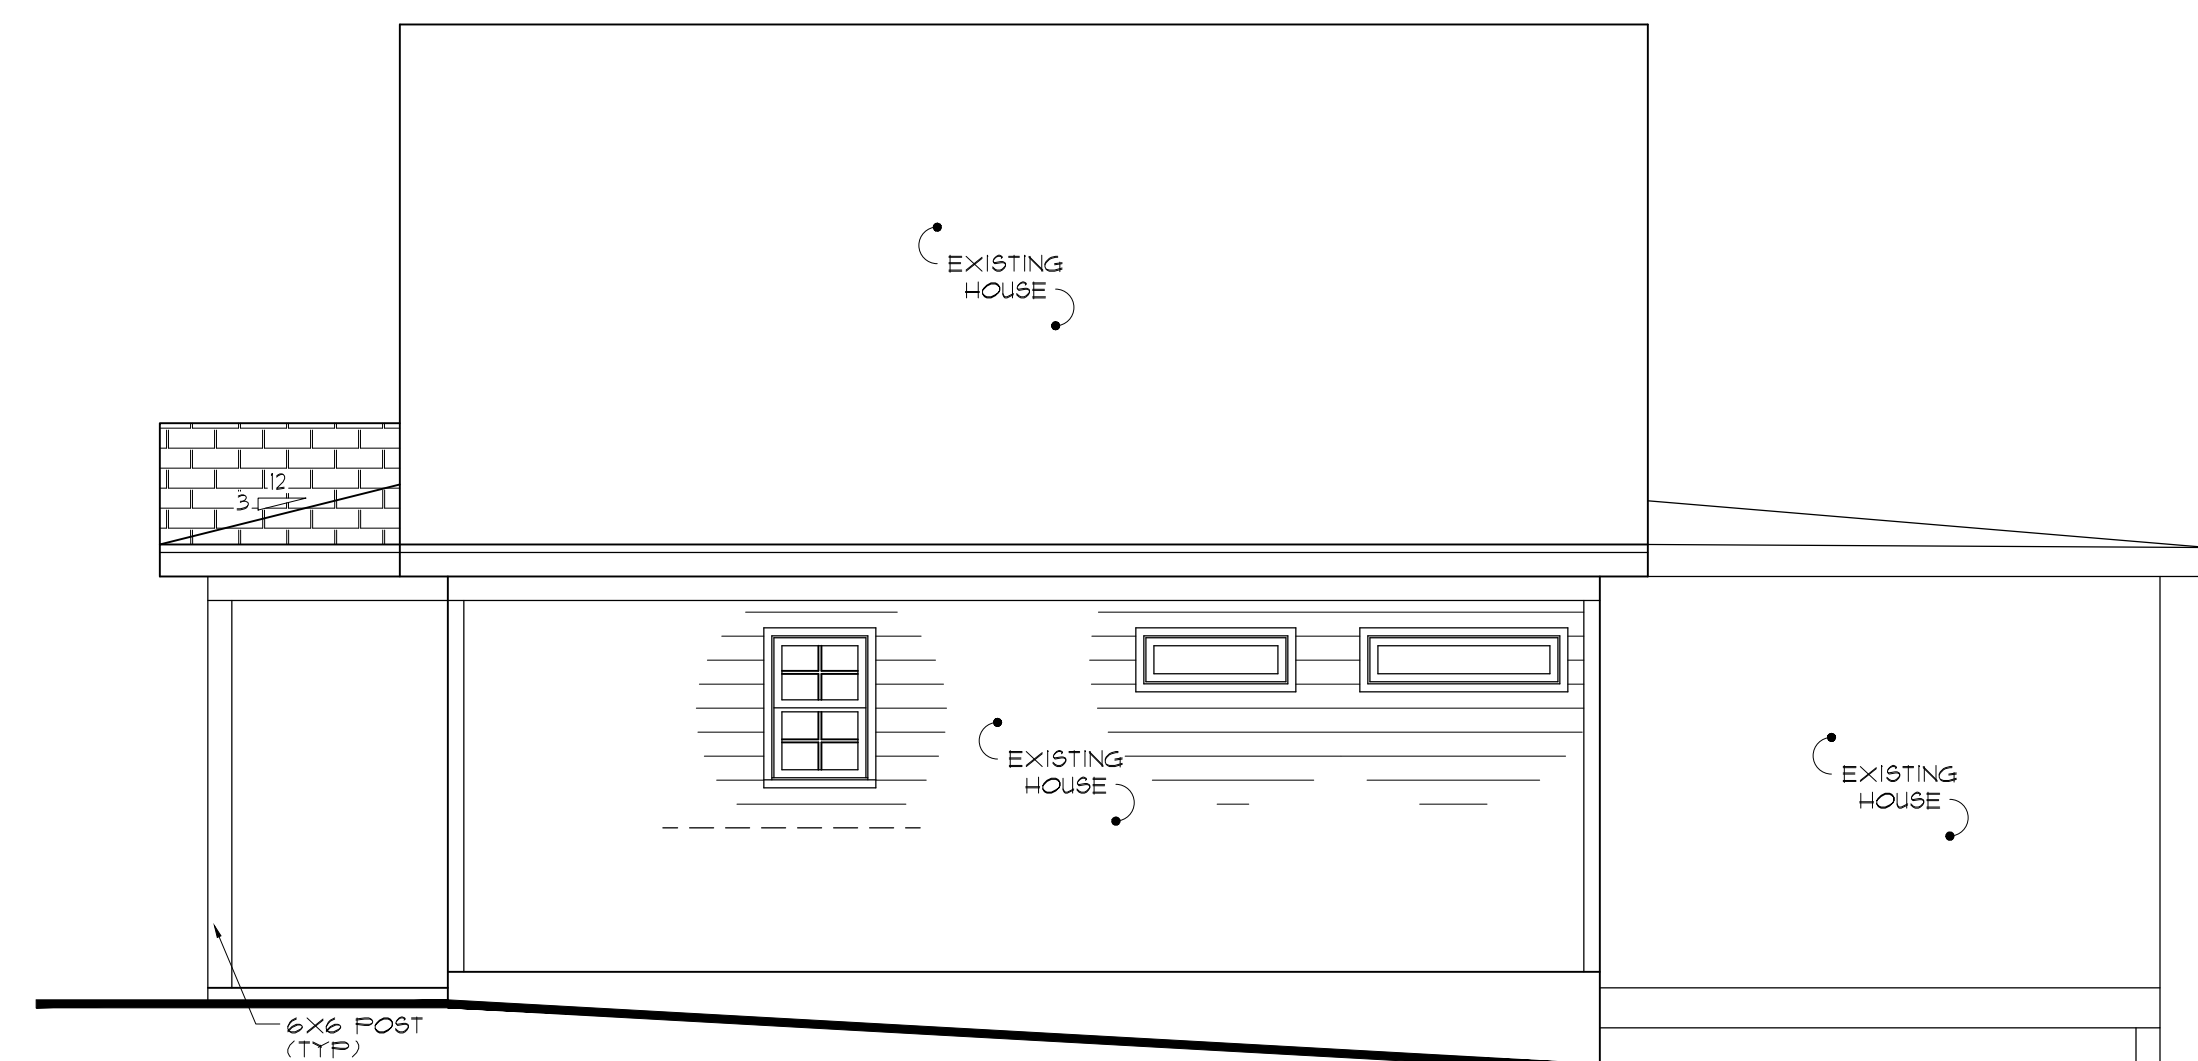

RIGHT SIDE ELEVATION
SCALE: 1/4"=1'

Copyright: The Design Meister, 2025. All Rights Reserved. The Duplication, Reproduction, Copying, Sale, Distribution, or any other use of this document without the written permission of The Design Meister is strictly prohibited unless expressly authorized in writing by The Design Meister.

The
Design
MEISTER

P.O. Box 447 Holly Springs, NC 27540 • 919-283-4047 • plans@thedesigmeister.com

Drawn by: KM
Date: 05/02/2025
Revision:

9006 CHRISTIAN LIGHT RD

HOUSE PLAN

Sheet:

A1