




Front Elevation
Scale: 1/4" = 1'0"



Rear Elevation
Scale: 1/8" = 1'0"

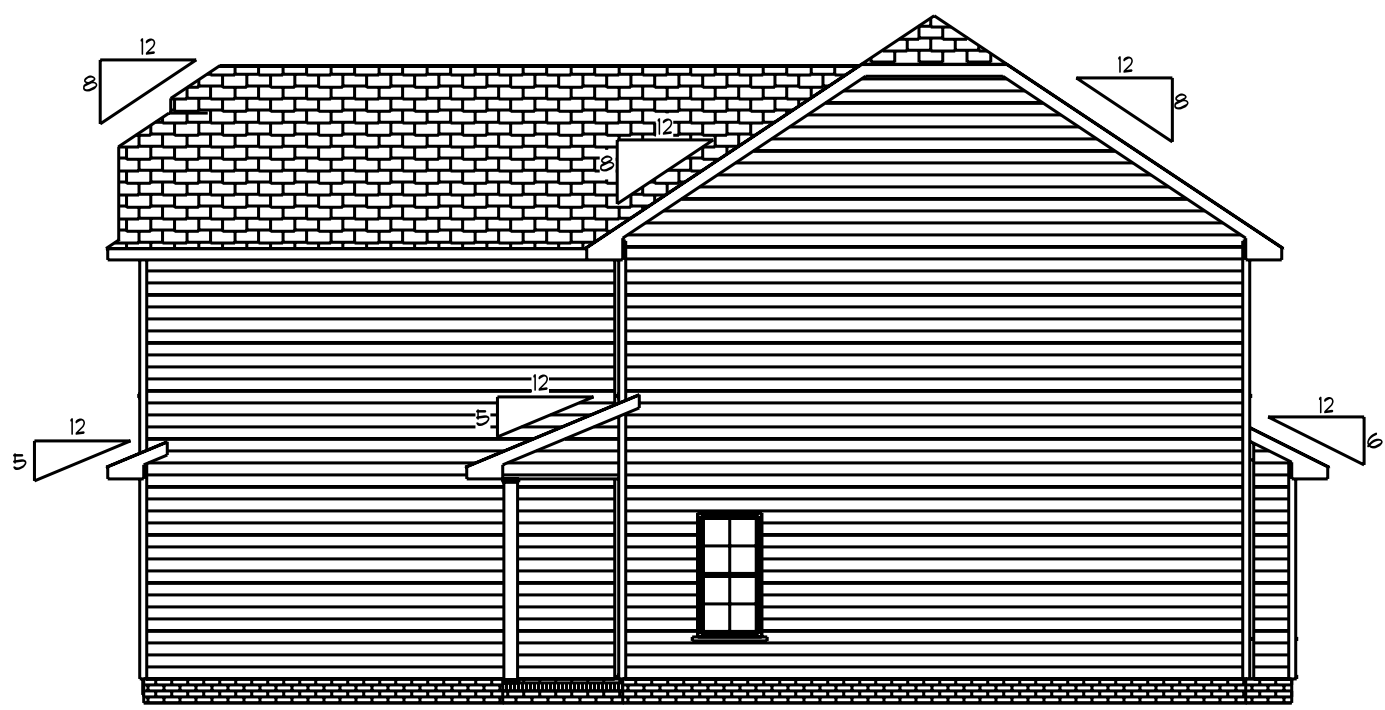


Right Elevation
Scale: 1/8" = 1'0"




Left Elevation
Scale: 1/8" = 1'0"

DATE: 1/13/2024
REVISED
DRAWING#

SCALE: 1/4"
DRAWN BY
APPROVED

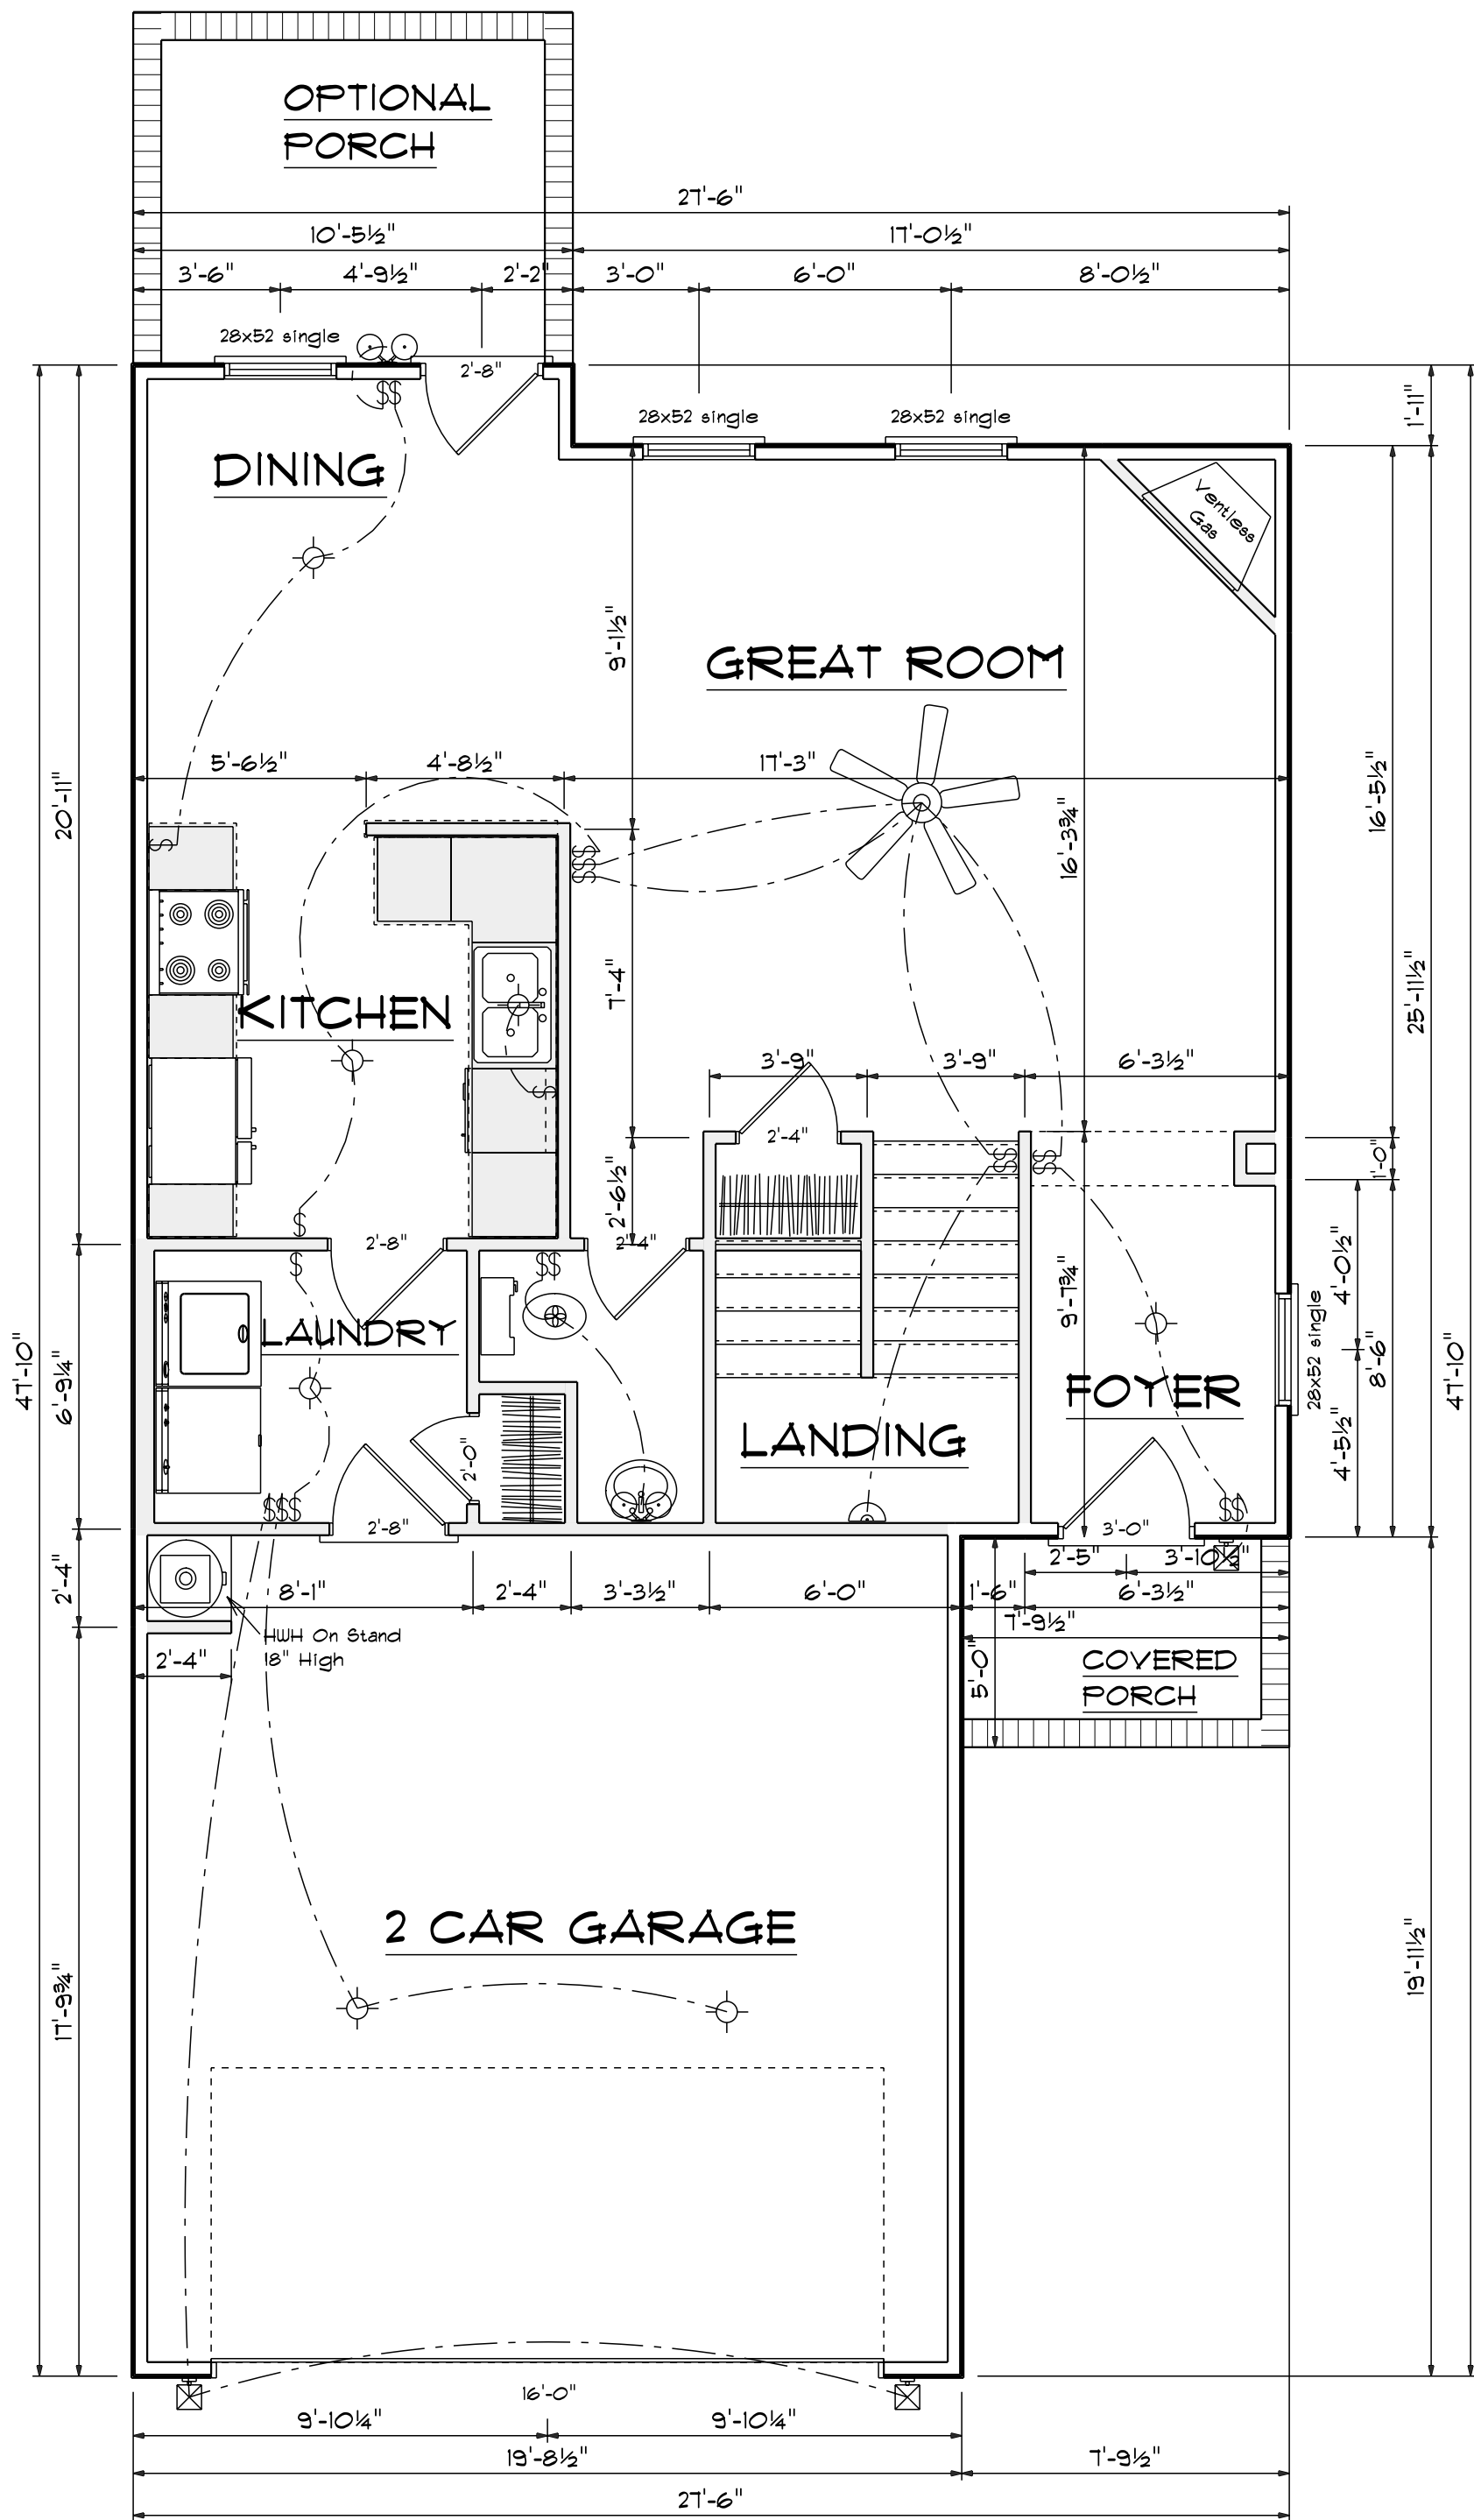

First Floor Plan
Scale: 1/4" = 1'-0"

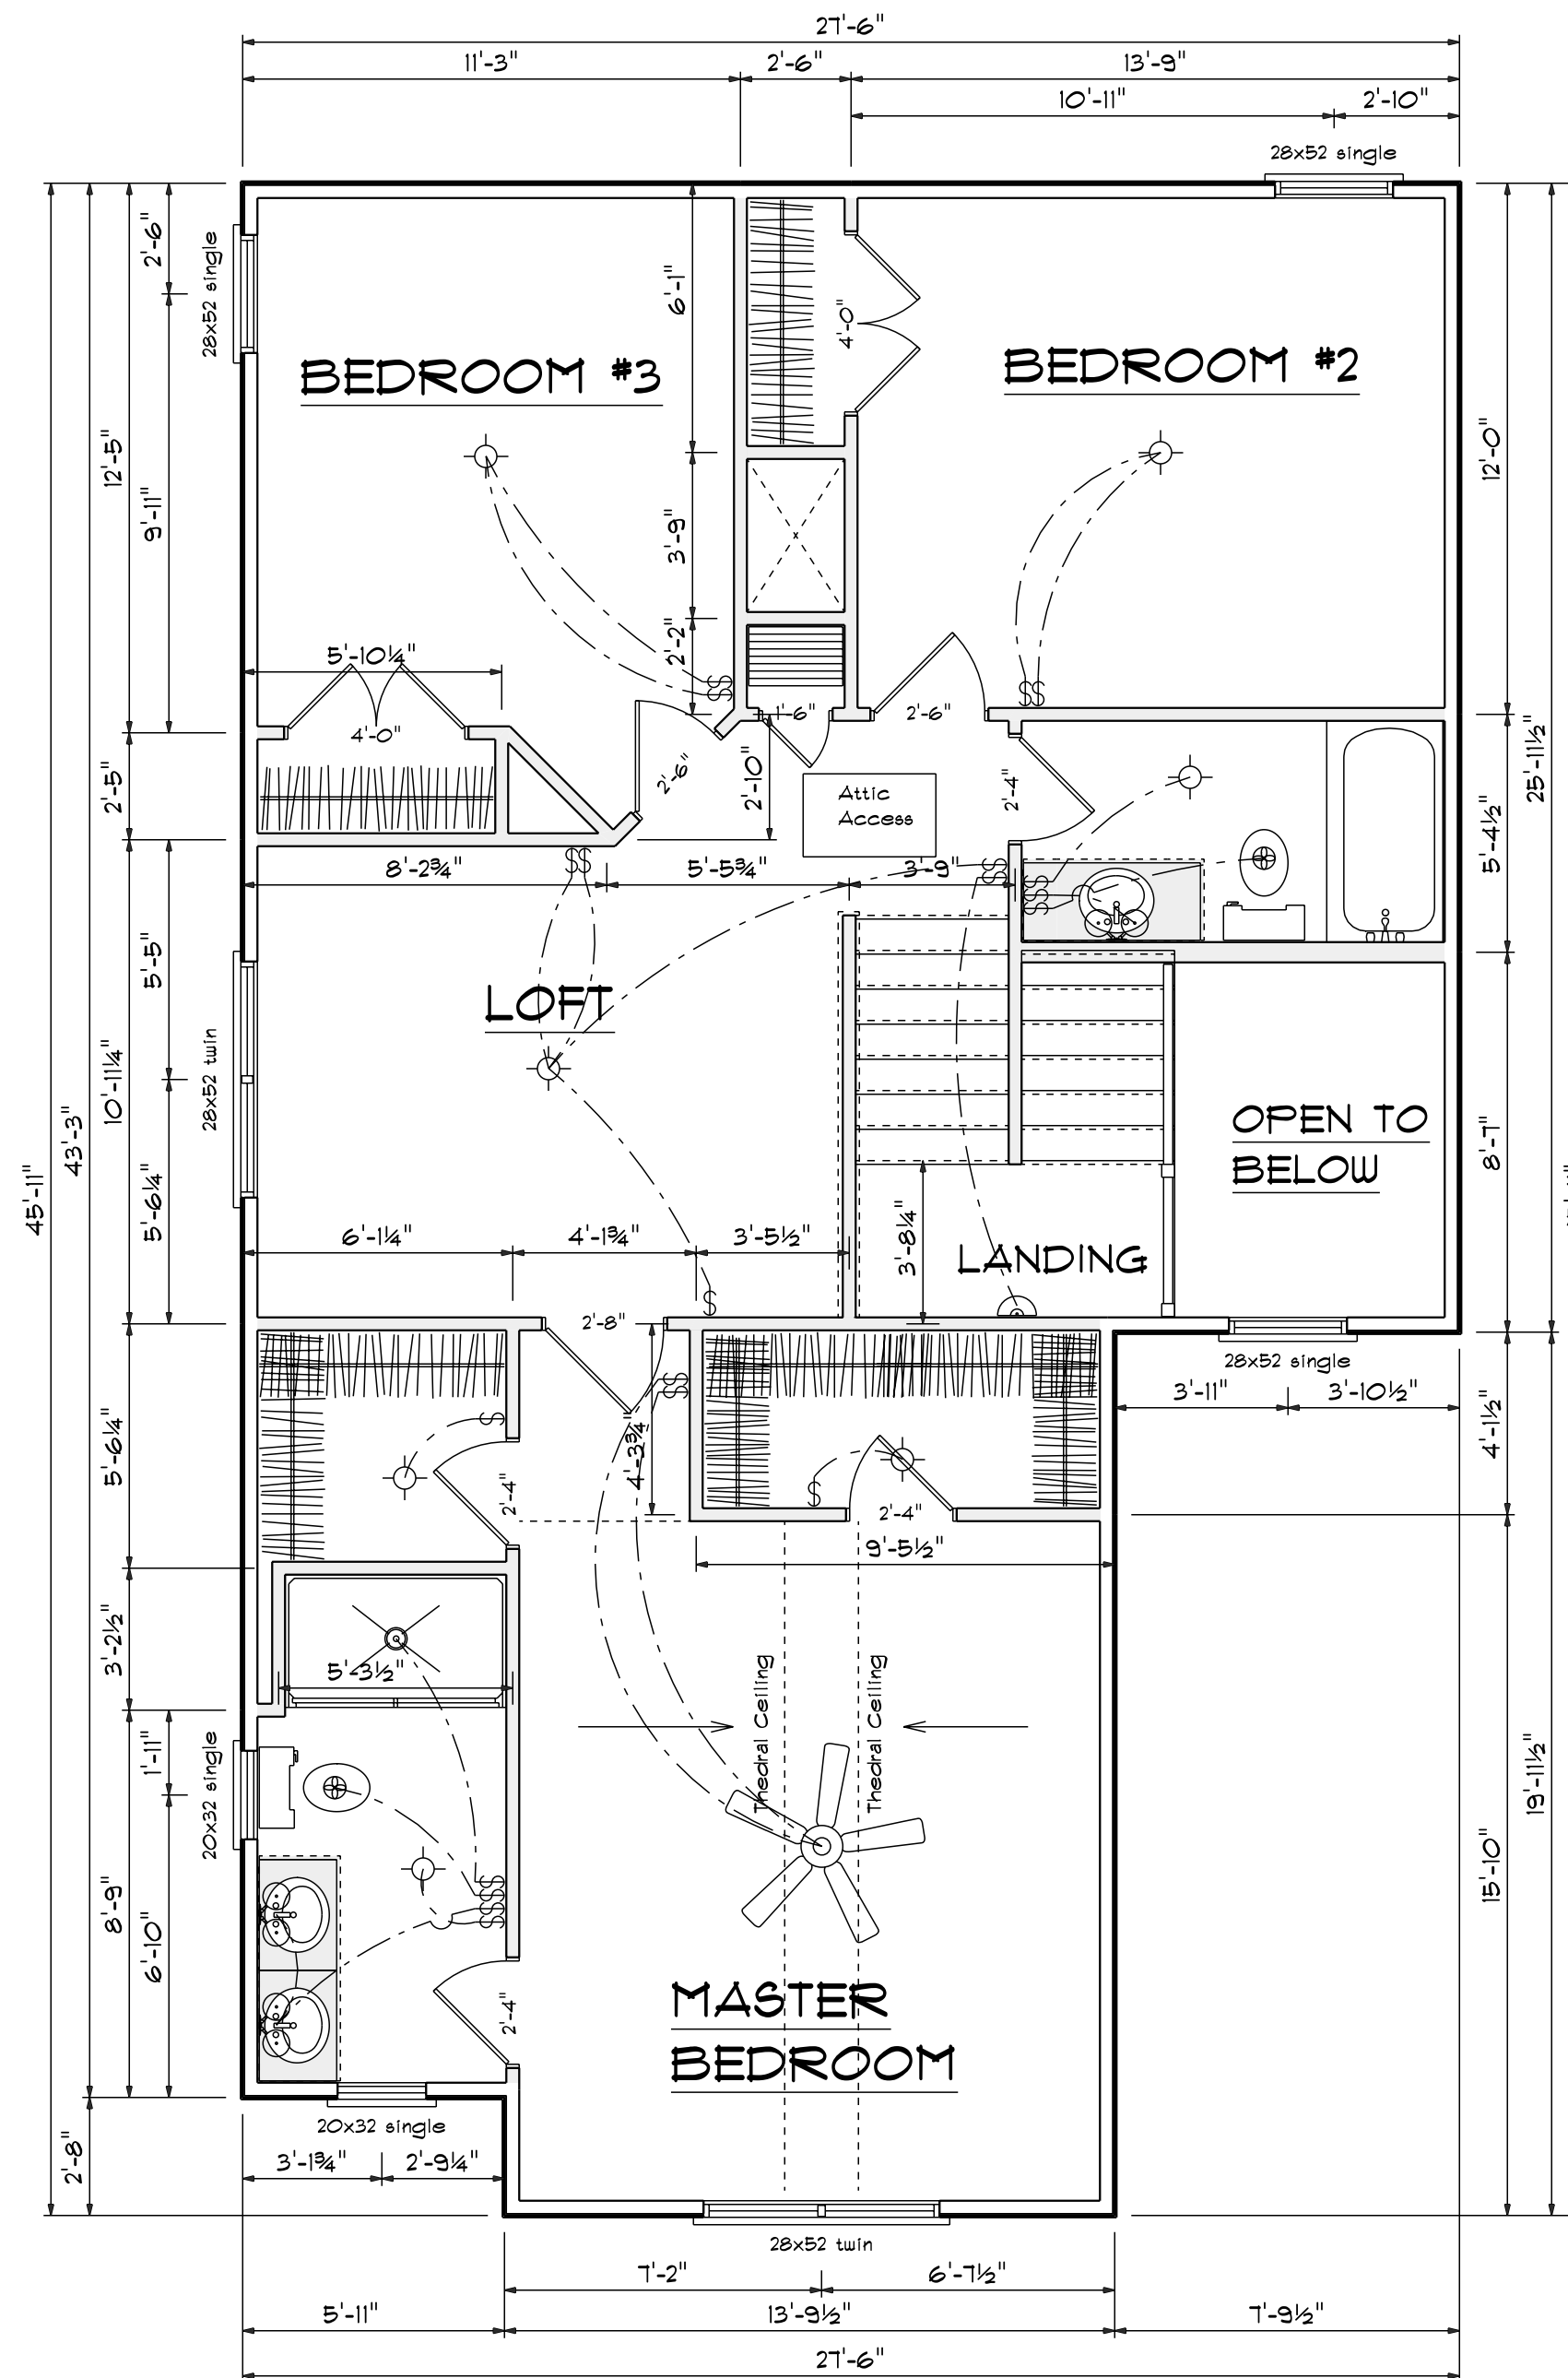


Second Floor Plan
Scale: 1/4" = 1'-0"

Areas

First Floor	131
Second Floor	982
=====	
Total Heated	1719
Garage	396
Front Porch	39
Optional Rear Porch	88



DATE: 1/13/2024
REVISED
DRAWING#

SCALE: 1/4"
DRAWN BY
APPROVED

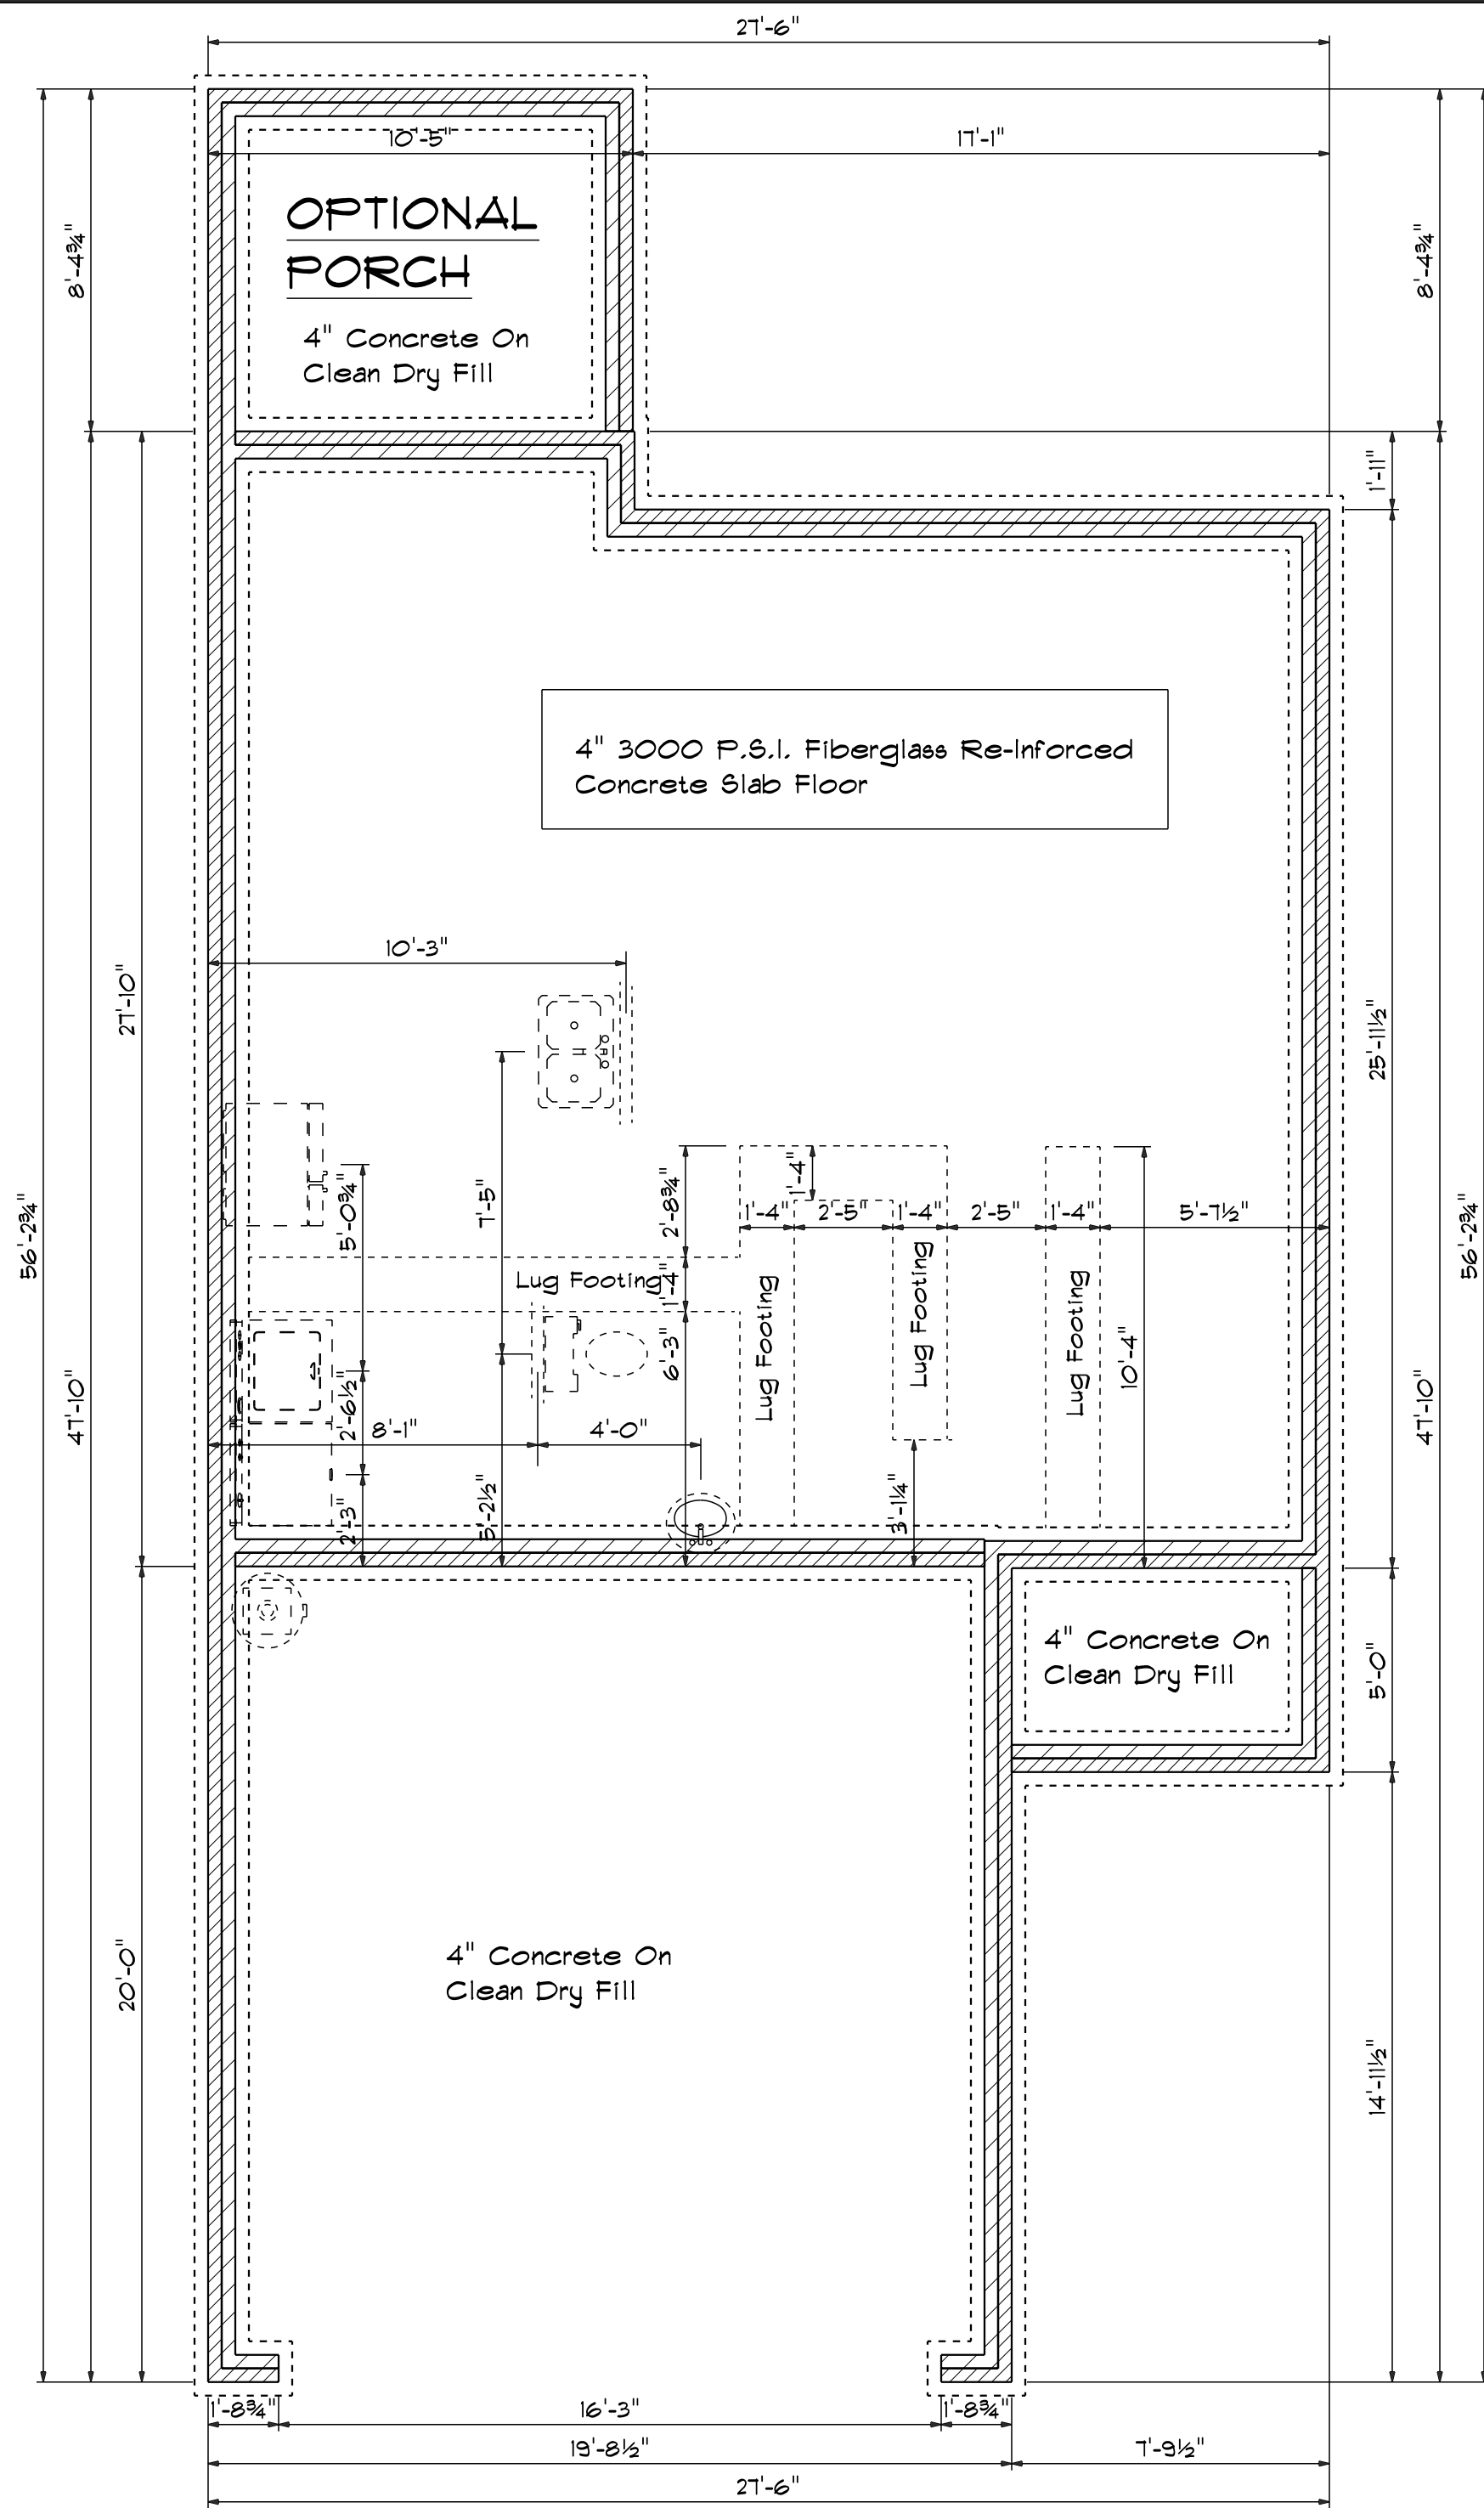

Foundation Plan

Scale: 1/4" = 1'-0"

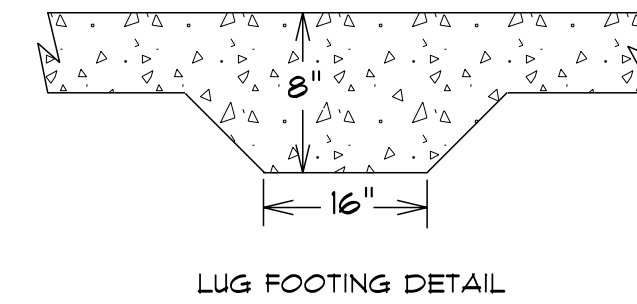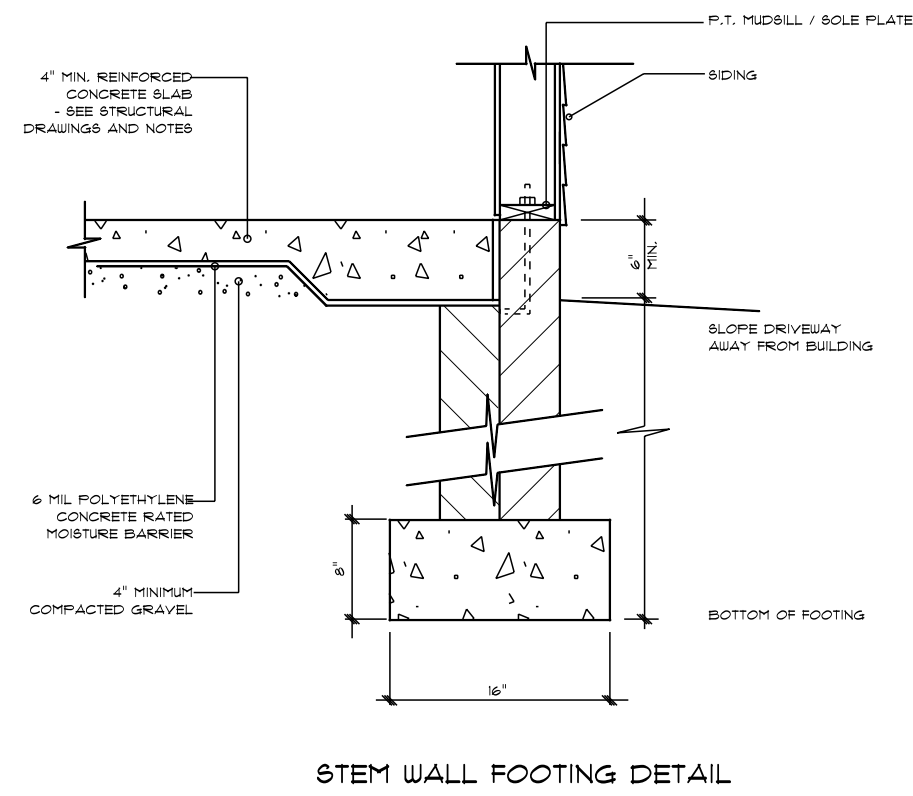

FIRST FLOOR OPENING SCHEDULE				
PRODUCT CODE	SIZE	HINGE	REVERSED	COUNT
2-0 Door Unit	2'-0"	L	NO	1
2-4 Door Unit	2'-4"	L	NO	2
2-8 Door Unit	2'-8"	R	NO	1
2-8 Door Unit	2'-8"	L	NO	1
28x52 single	2'-8" x 5'-2"	N	NA	4
32X80 FRENCH A 1	2'-8"	L	NO	1
36X80 COLONIAL A 1	3'-0"	L	NO	1
192X84 - 8 PANEL GARAGE DR	16'-0"	U	NO	1

SECOND FLOOR OPENING SCHEDULE				
PRODUCT CODE	SIZE	HINGE	REVERSED	COUNT
1-6 Door Unit	1'-6"	R	NO	1
2-4 Door Unit	2'-4"	R	NO	1
2-4 Door Unit	2'-4"	L	NO	3
2-6 Door Unit	2'-6"	L	NO	2
2-8 Door Unit	2'-8"	R	NO	1
4-0 Doublehung Door Unit	4'-0"	LR	NO	2
20x32 single	2'-0" x 3'-2"	N	NA	2
28x52 single	2'-8" x 5'-2"	N	NA	3
28x52 twin	5'-4" x 5'-2"	NN	NA	2

DATE: 1/13/2024
 REVISED
 DRAWING#

SCALE: 1/4"
 DRAWN BY
 APPROVED

Plan #14

