





Front Elevation
Scale: 1/4" = 1'0"



Rear Elevation
Scale: 1/8" = 1'0"

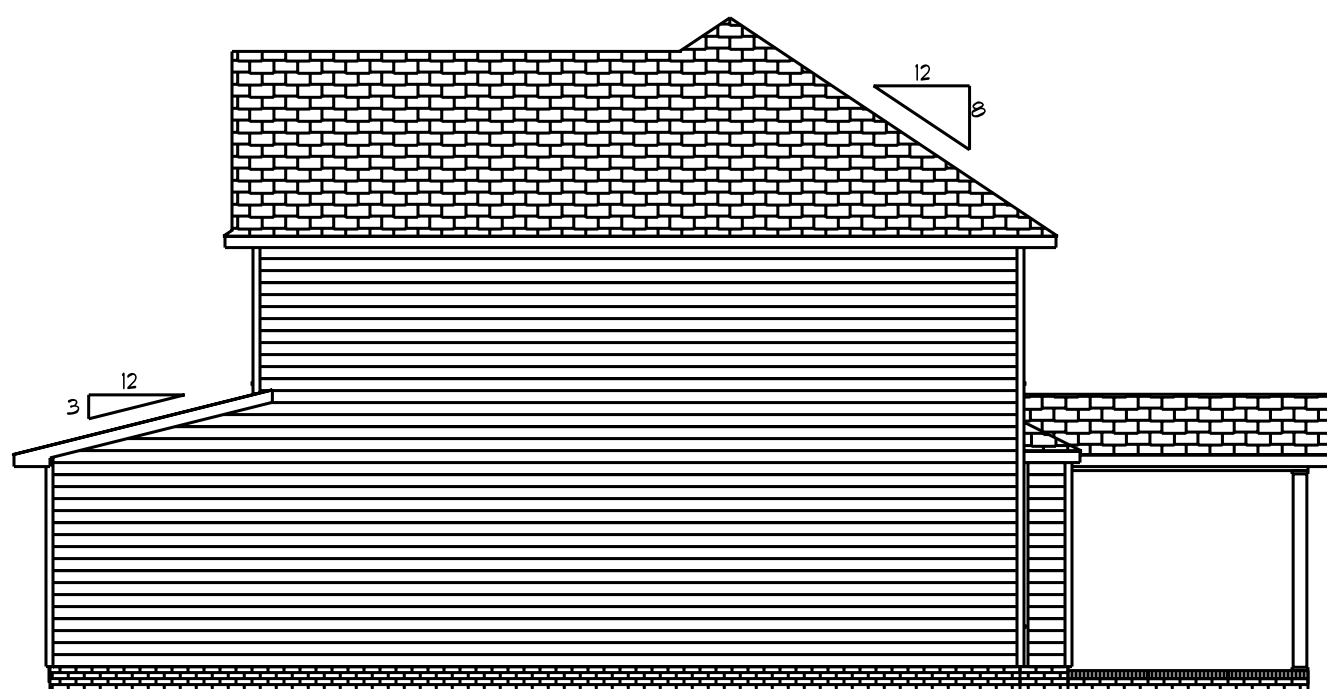


Right Elevation
Scale: 1/8" = 1'0"

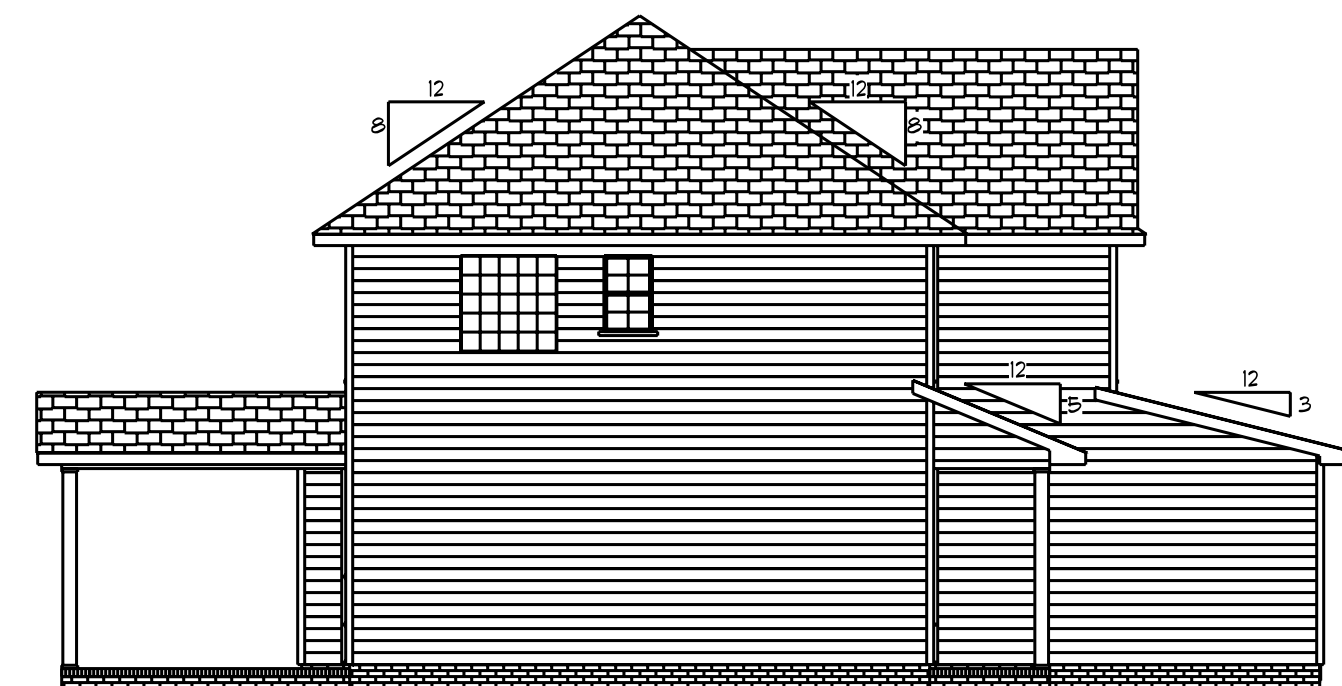

Left Elevation
Scale: 1/8" = 1'0"

DATE: 1/13/2024	SCALE: 1/4"
REVISED	DRAWN BY
DRAWING#	APPROVED

Plan #13

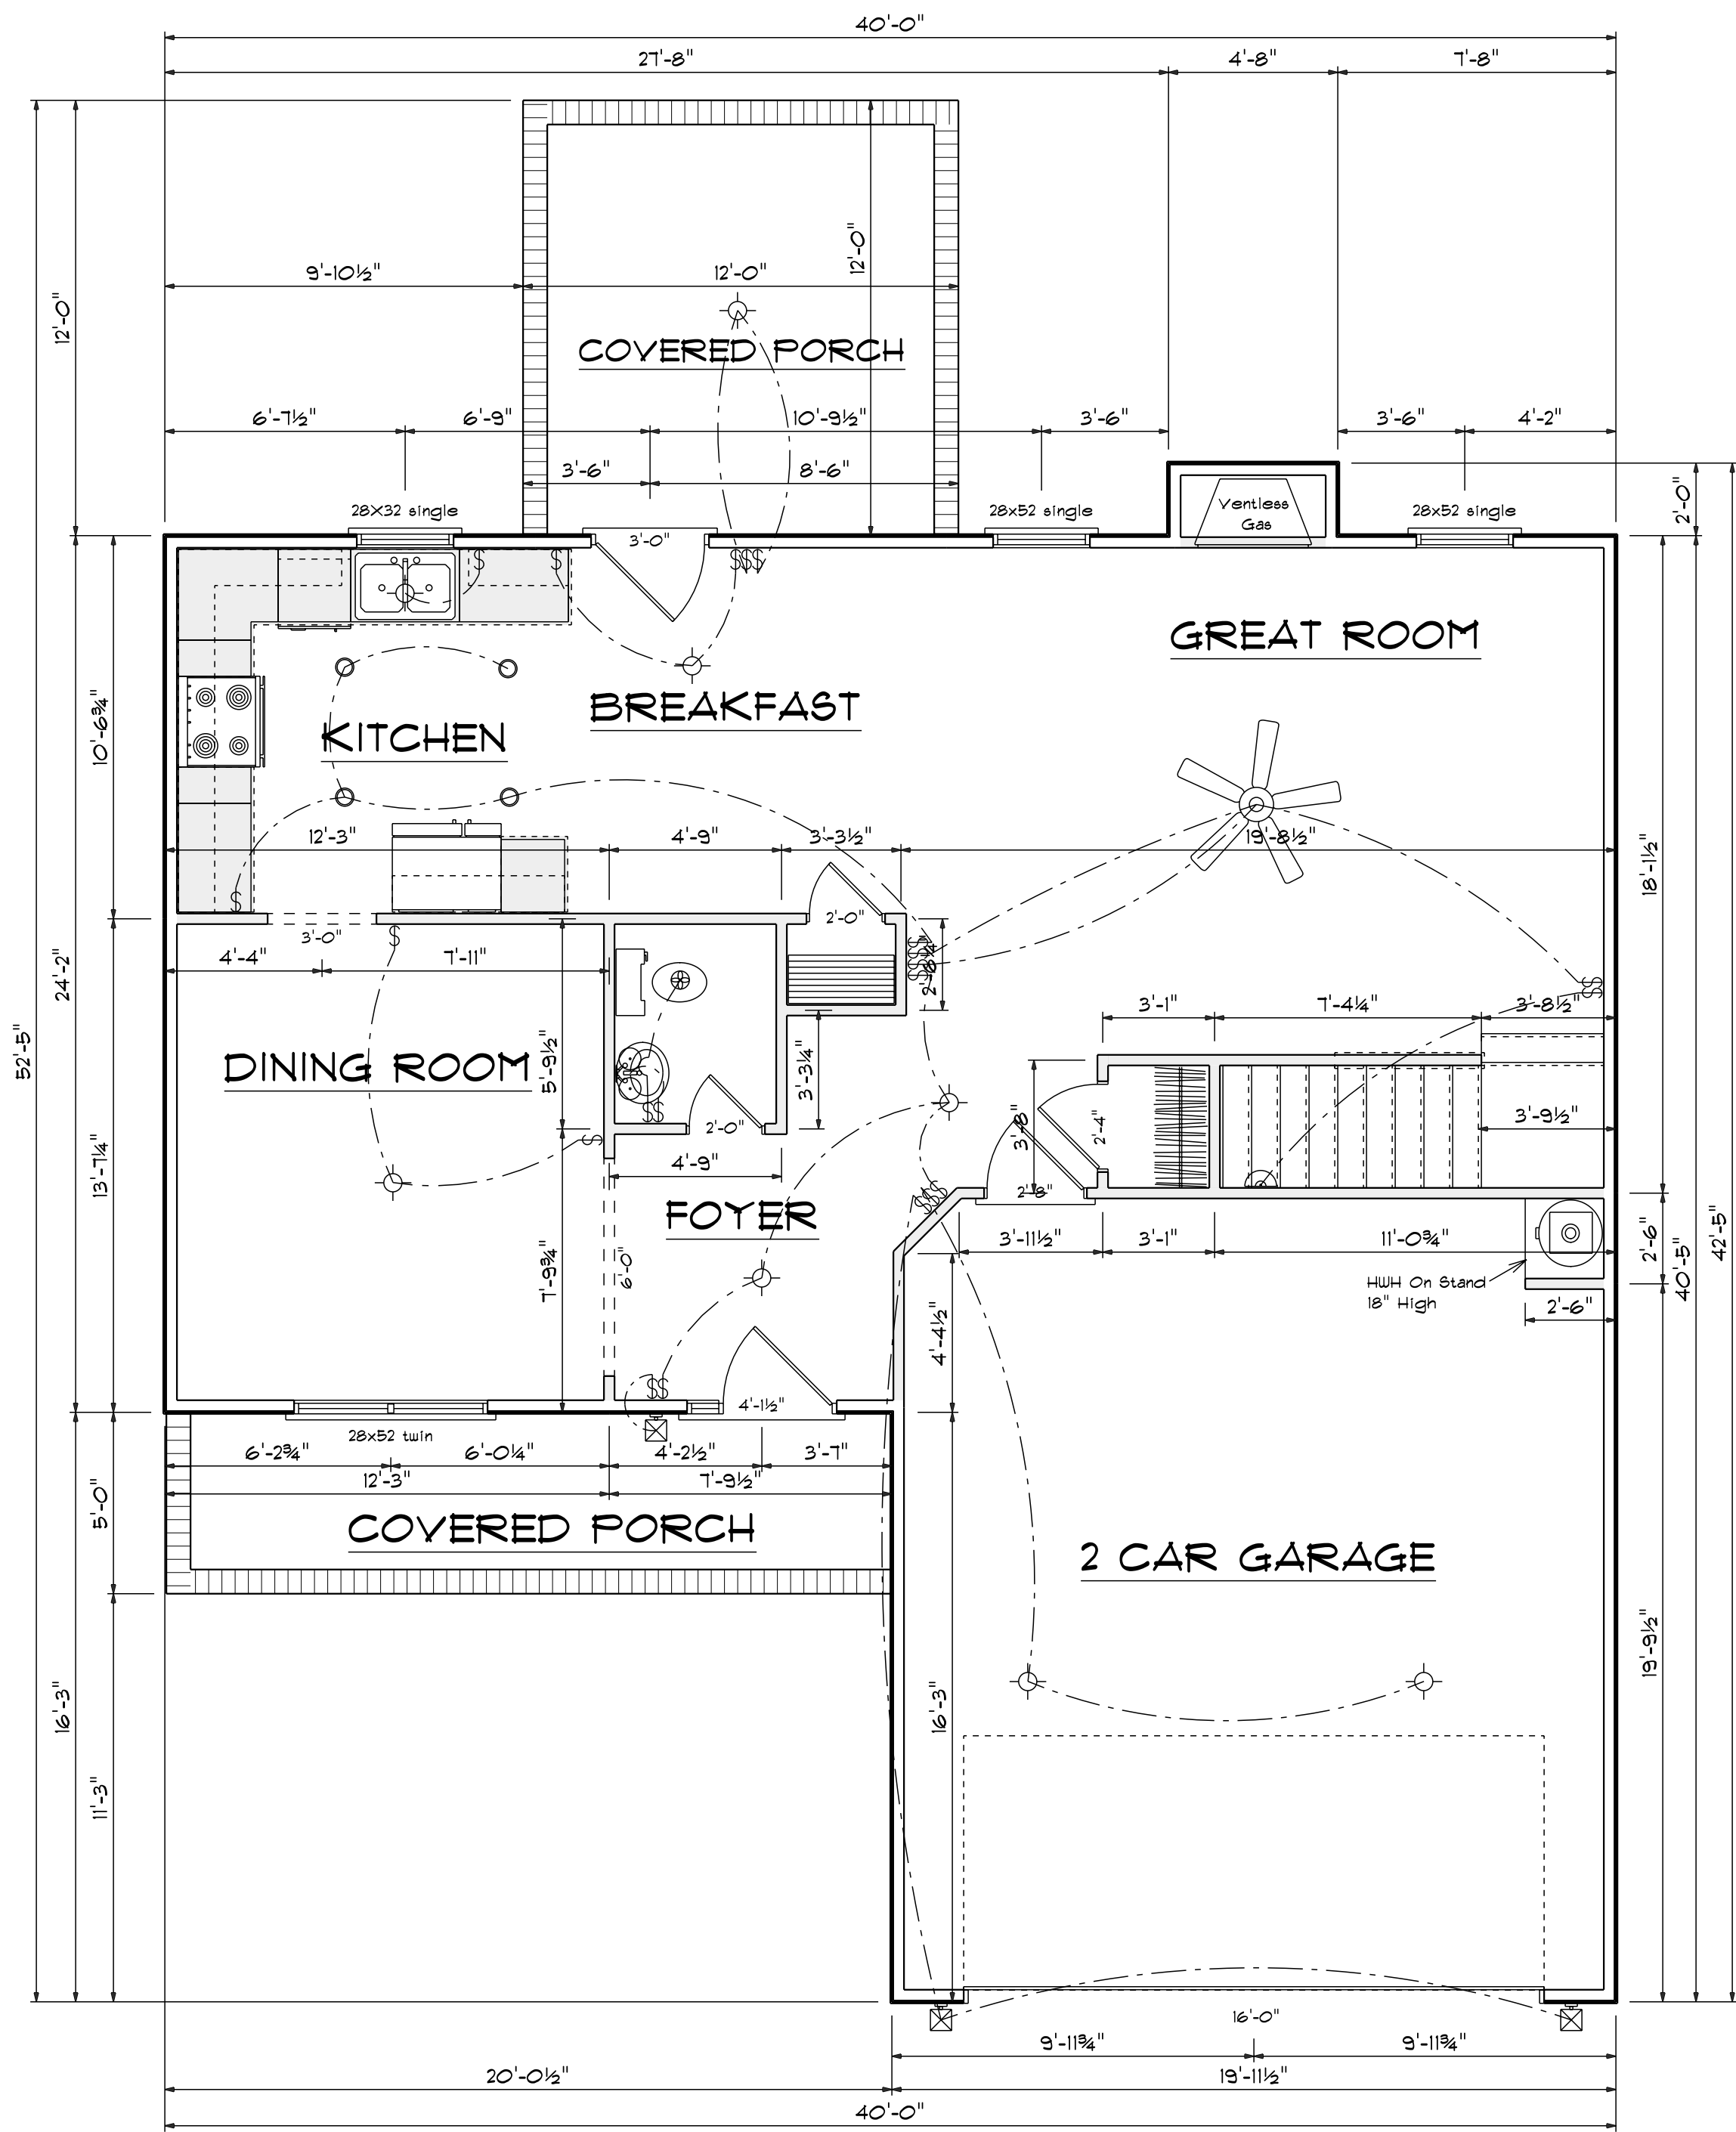

FIRST FLOOR OPENING SCHEDULE				
PRODUCT CODE	SIZE	HINGE	REVERSED	COUNT
2-0 Door Unit	2'-0"	R	NO	2
2-4 Door Unit	2'-4"	L	NO	1
2-8 Door Unit	2'-8"	R	NO	1
28X32 single	2'-8" x 3'-2"	N	NA	1
28x52 single	2'-8" x 5'-2"	N	NA	2
28x52 twin	5'-4" x 5'-2"	NN	NA	1
50X80 LH ENTRY - 1 SL	4'-1 1/2"	R	NA	1
36X80 FRENCH 2	3'-0"	R	NO	1
192X84 - 8 PANEL GARAGE DR	16'-0"	U	NO	1

Areas

First Floor	858
Second Floor	1082
=====	
Total Heated	1940
Garage	450
Front Porch	99
Rear Porch	144


First Floor Plan

Scale: 1/4" = 1'-0"

DATE: 1/13/2024
 REVISED
 DRAWING#

SCALE: 1/4"
 DRAWN BY
 APPROVED

Plan #13

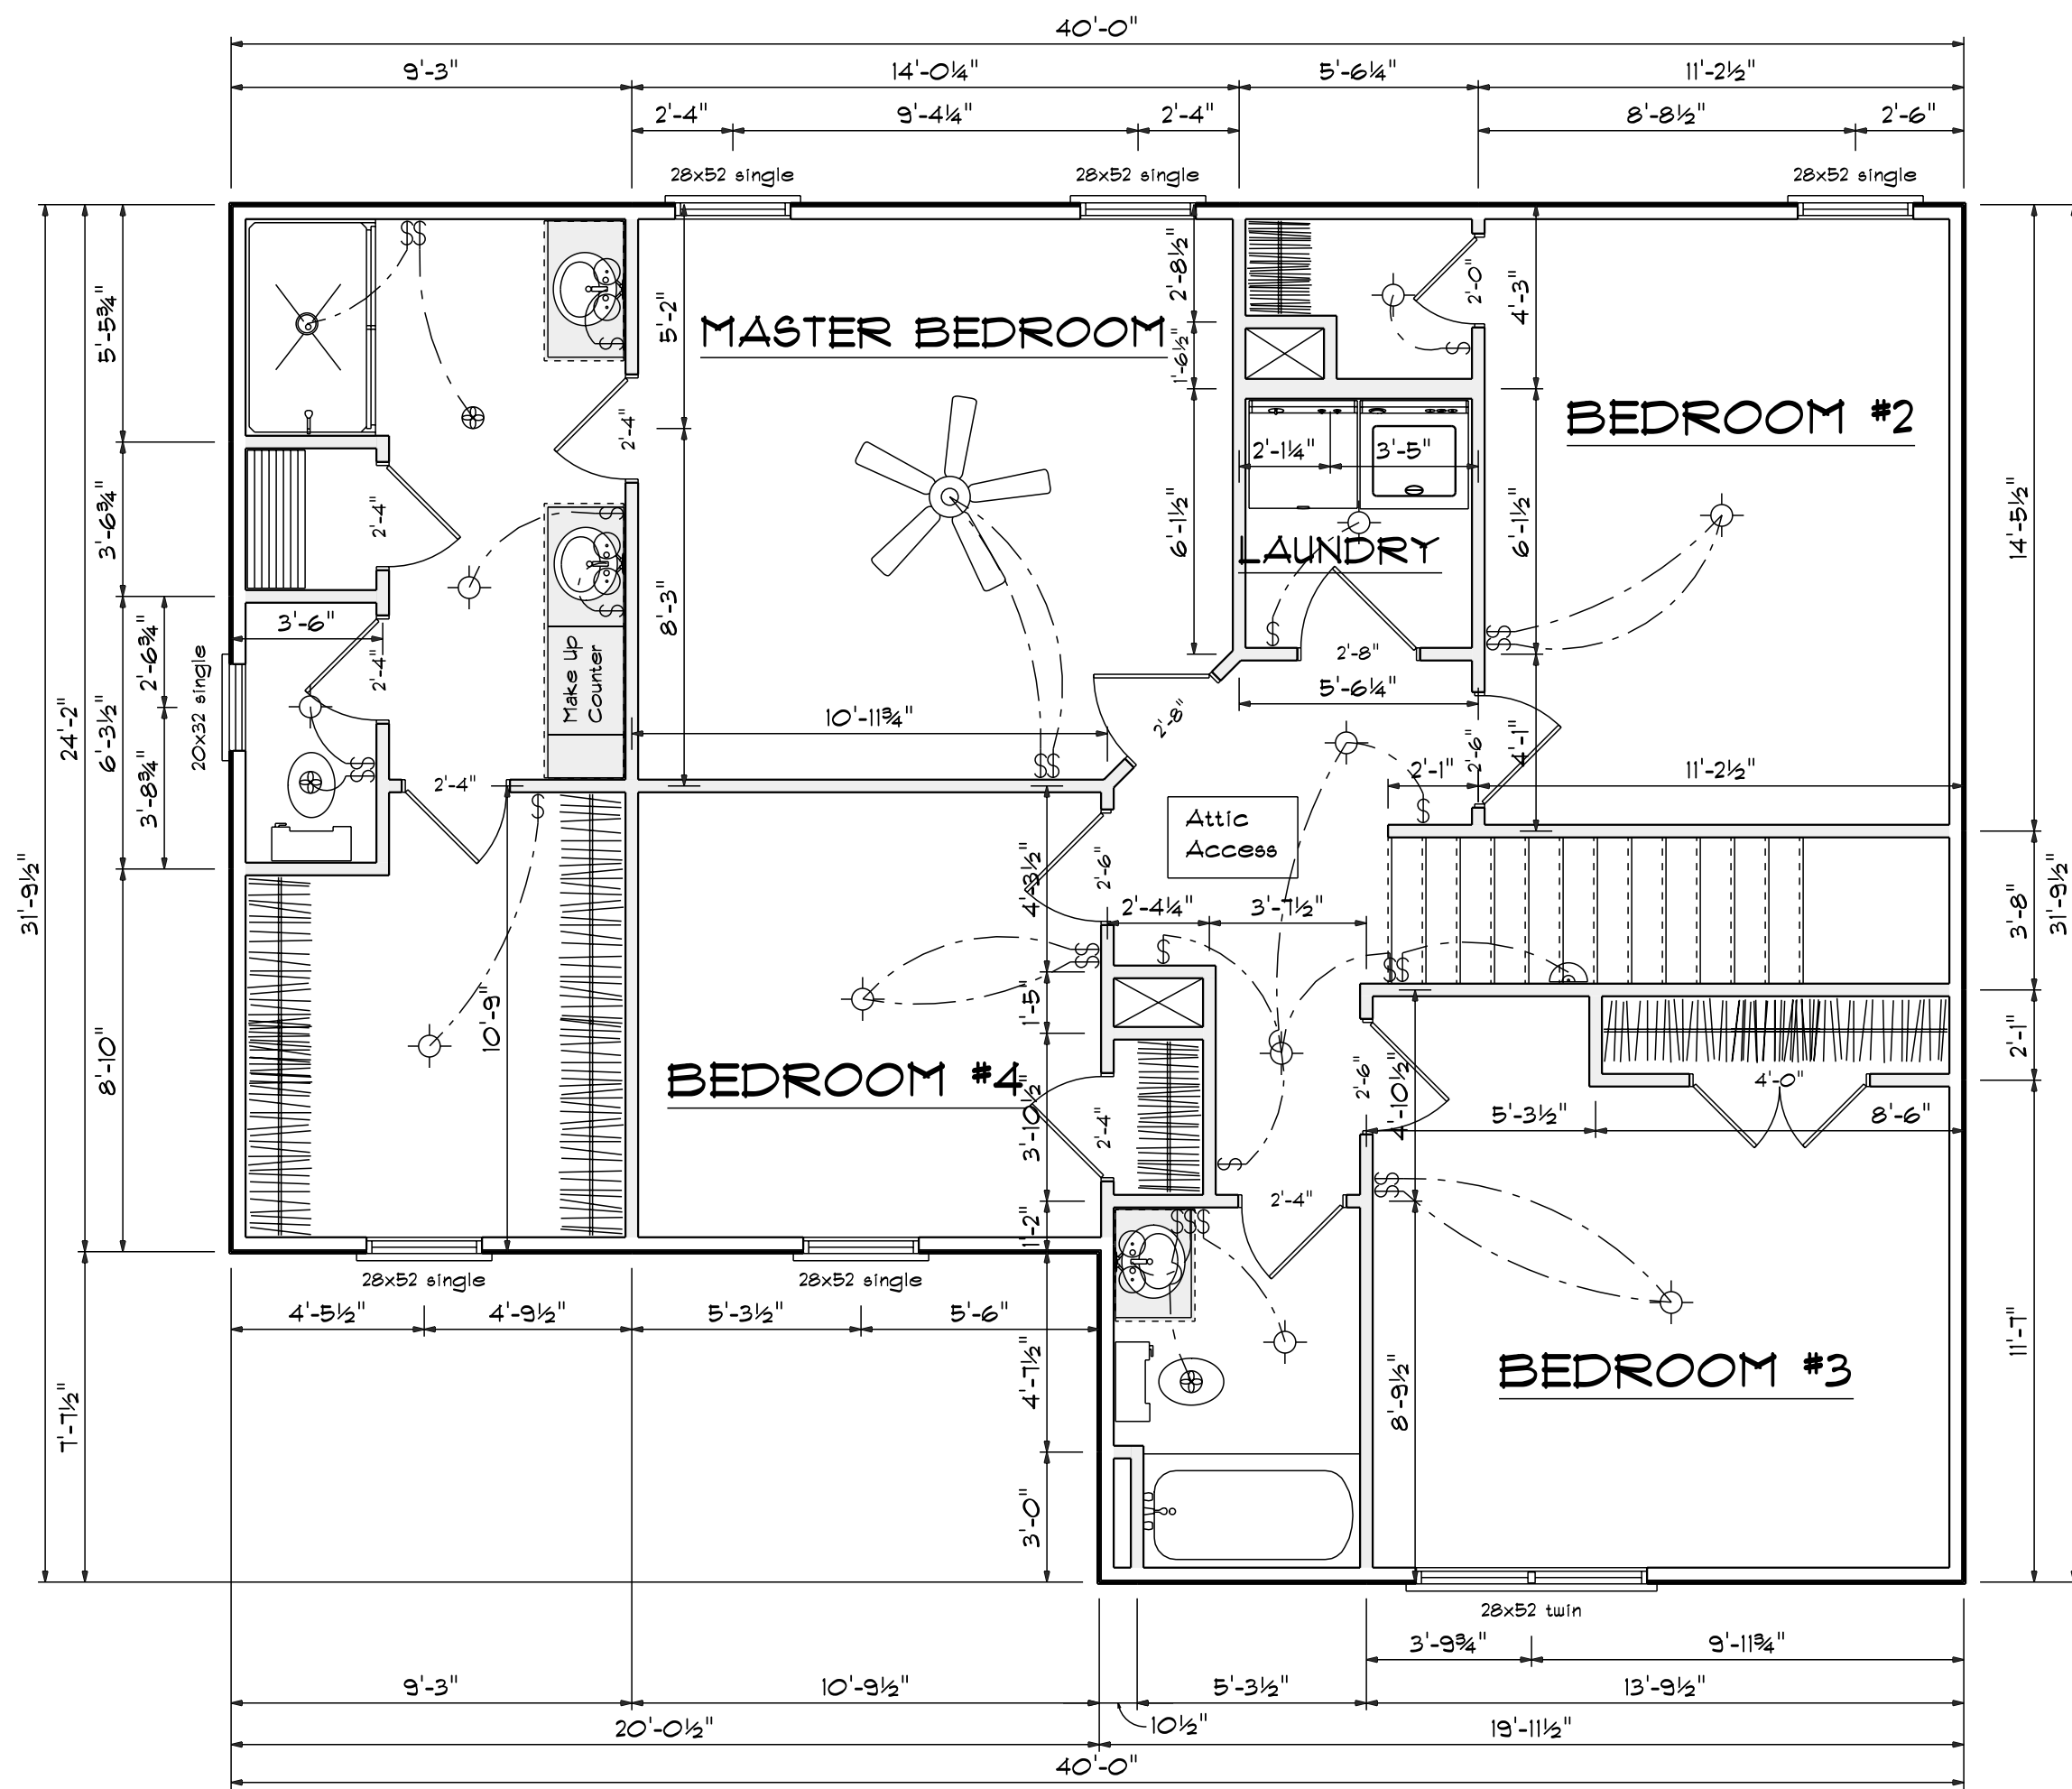


Second Floor Plan
 Scale: 1/4" = 1'-0"

SECOND FLOOR OPENING SCHEDULE				
PRODUCT CODE	SIZE	HINGE	REVERSED	COUNT
2-0 Door Unit	2'-0"	R	NO	1
2-4 Door Unit	2'-4"	R	NO	3
2-4 Door Unit	2'-4"	L	NO	3
2-6 Door Unit	2'-6"	R	NO	2
2-6 Door Unit	2'-6"	L	NO	1
2-8 Door Unit	2'-8"	R	NO	2
4-0 Doublehung Door Unit	4'-0"	LR	NO	1
20x32 single	2'-0" x 3'-2"	N	NA	1
28x52 single	2'-8" x 5'-2"	N	NA	5
28x52 twin	5'-4" x 5'-2"	NN	NA	1

DATE: 1/13/2024
 REVISED
 DRAWING#


SCALE: 1/4"
 DRAWN BY
 APPROVED

Plan #13

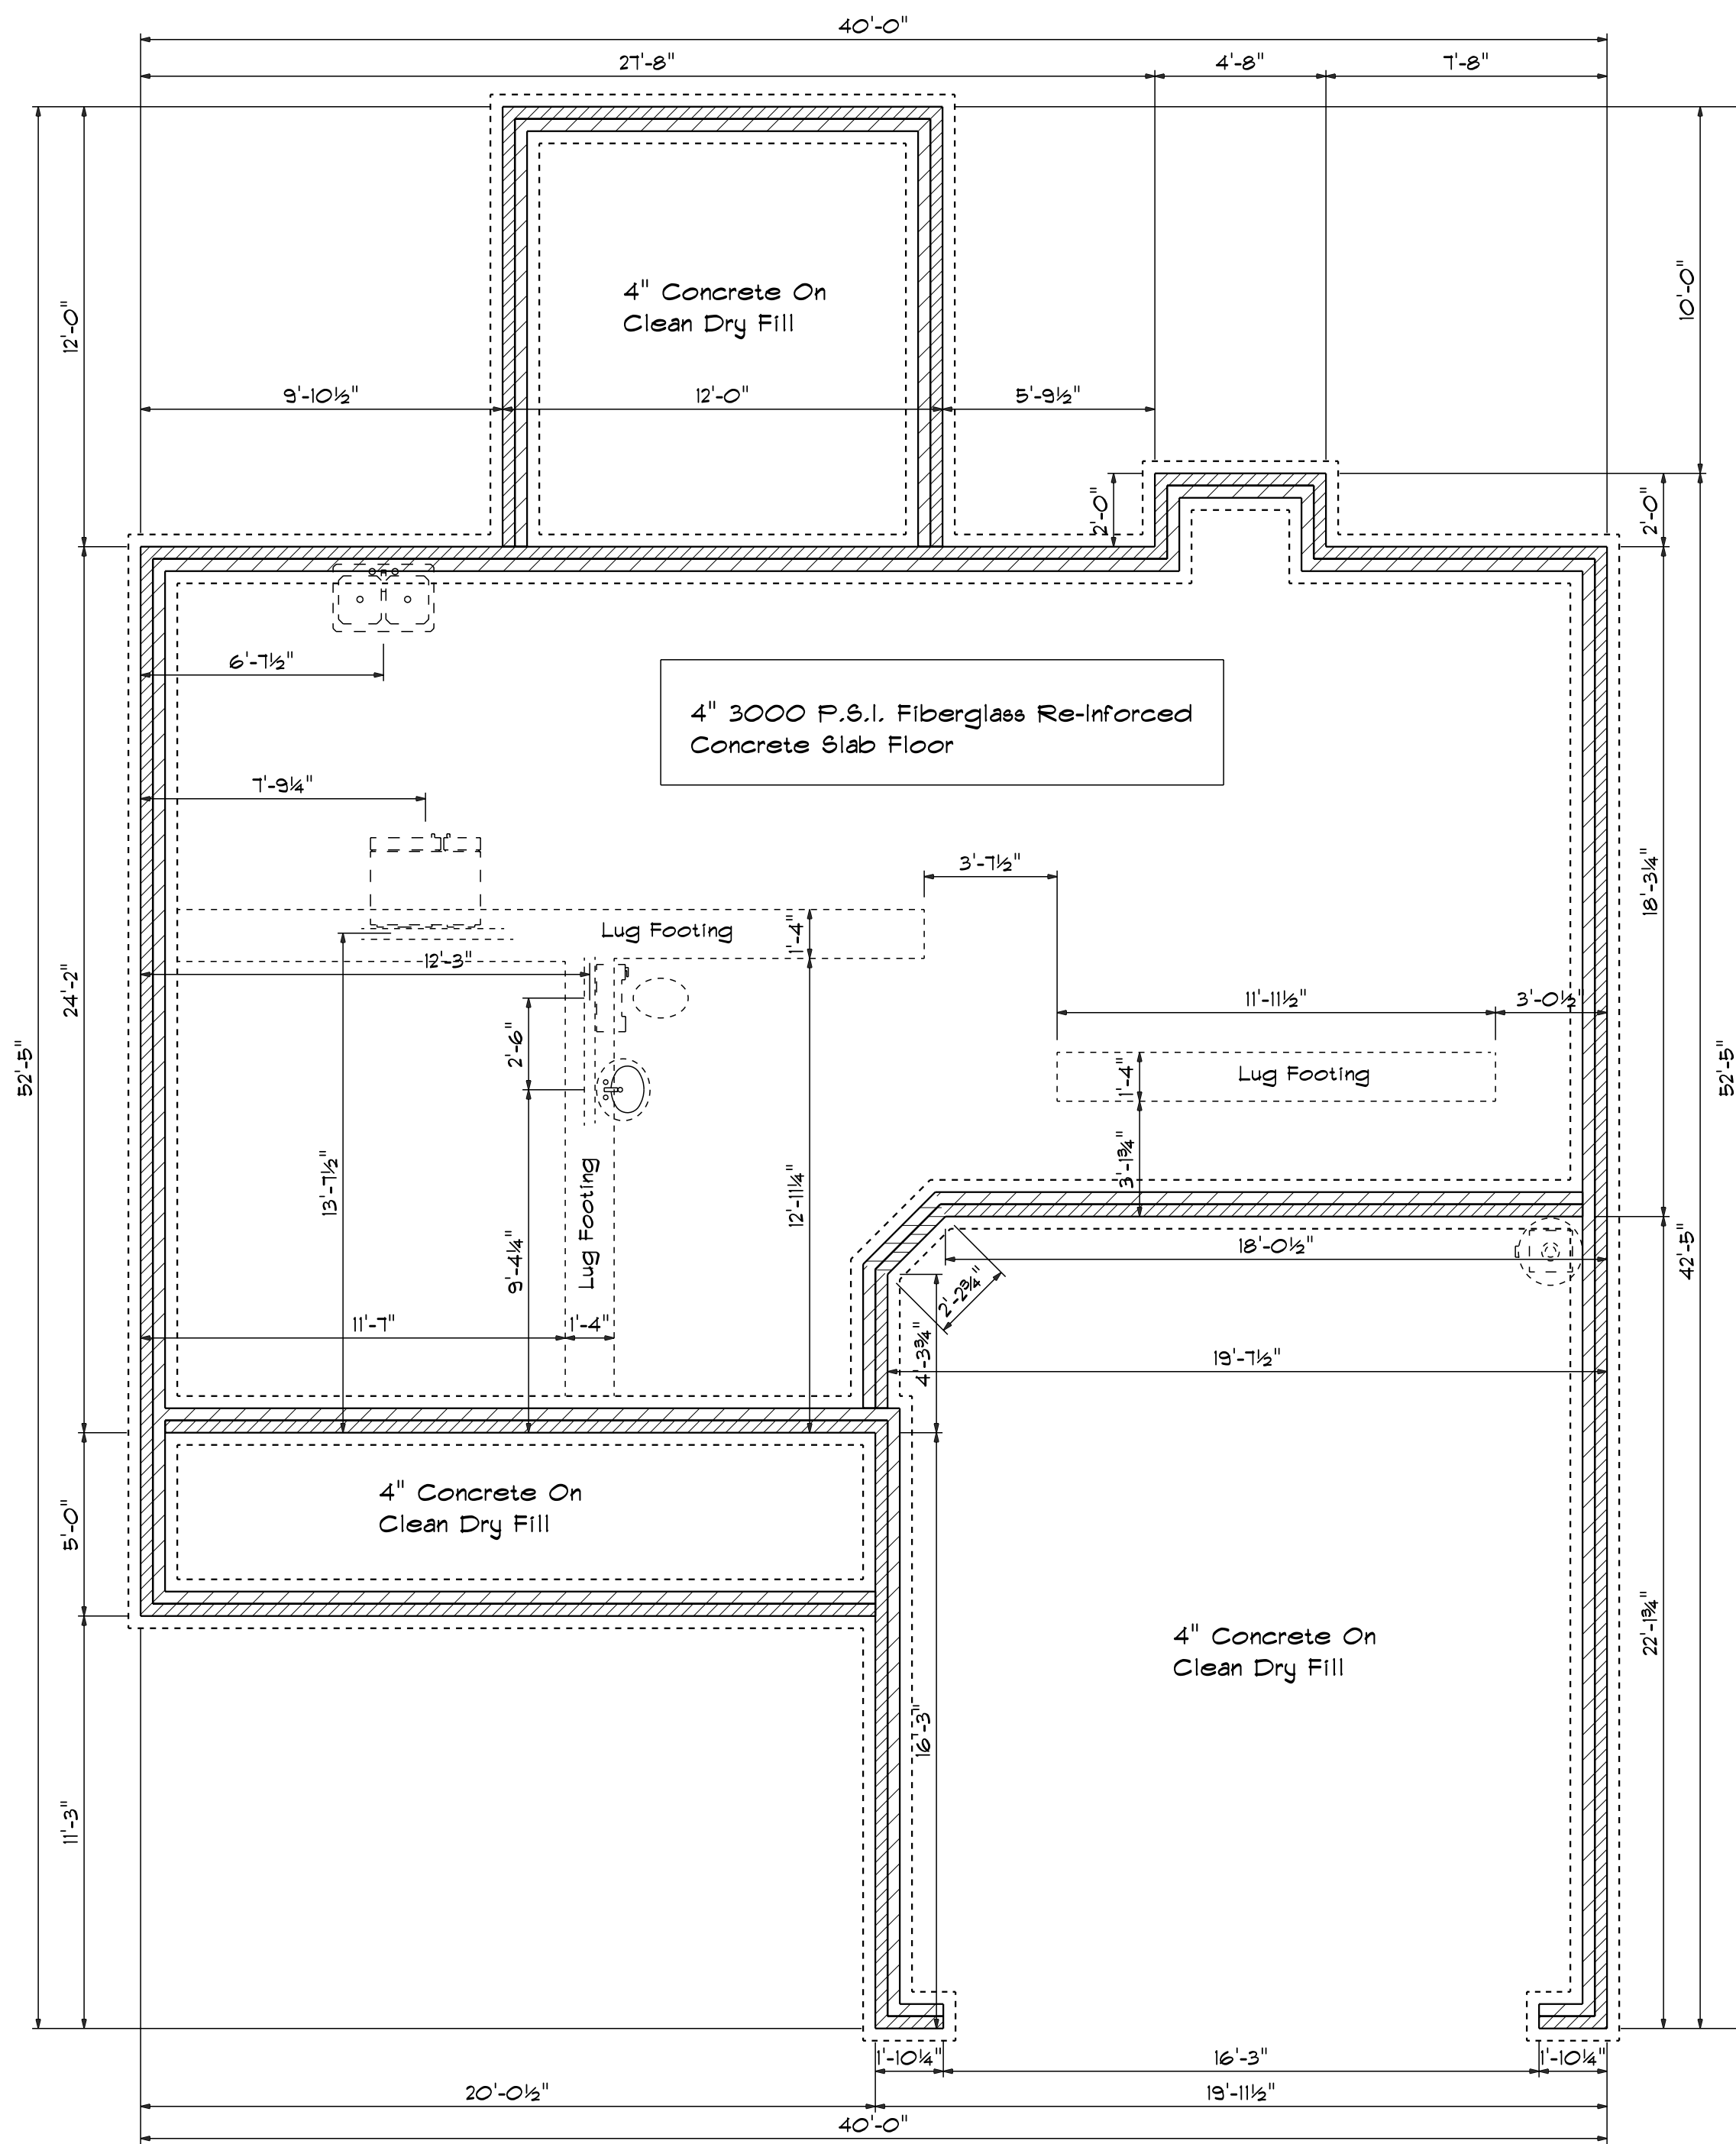


Foundation Plan

Scale: 1/4" = 1'-0"

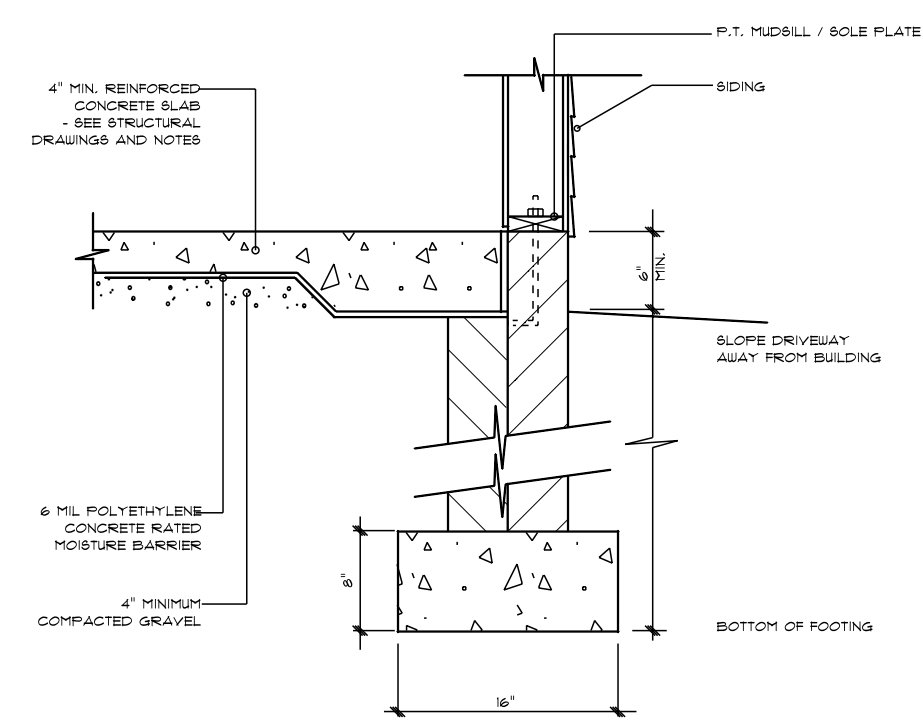

STEM WALL FOOTING DETAIL

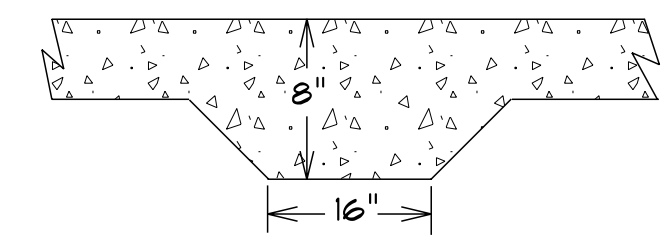


LUG FOOTING DETAIL

DATE: 1/13/2024
 REVISIONS
 DRAWING#


SCALE: 1/4"
 DRAWN BY
 APPROVED

Plan #13

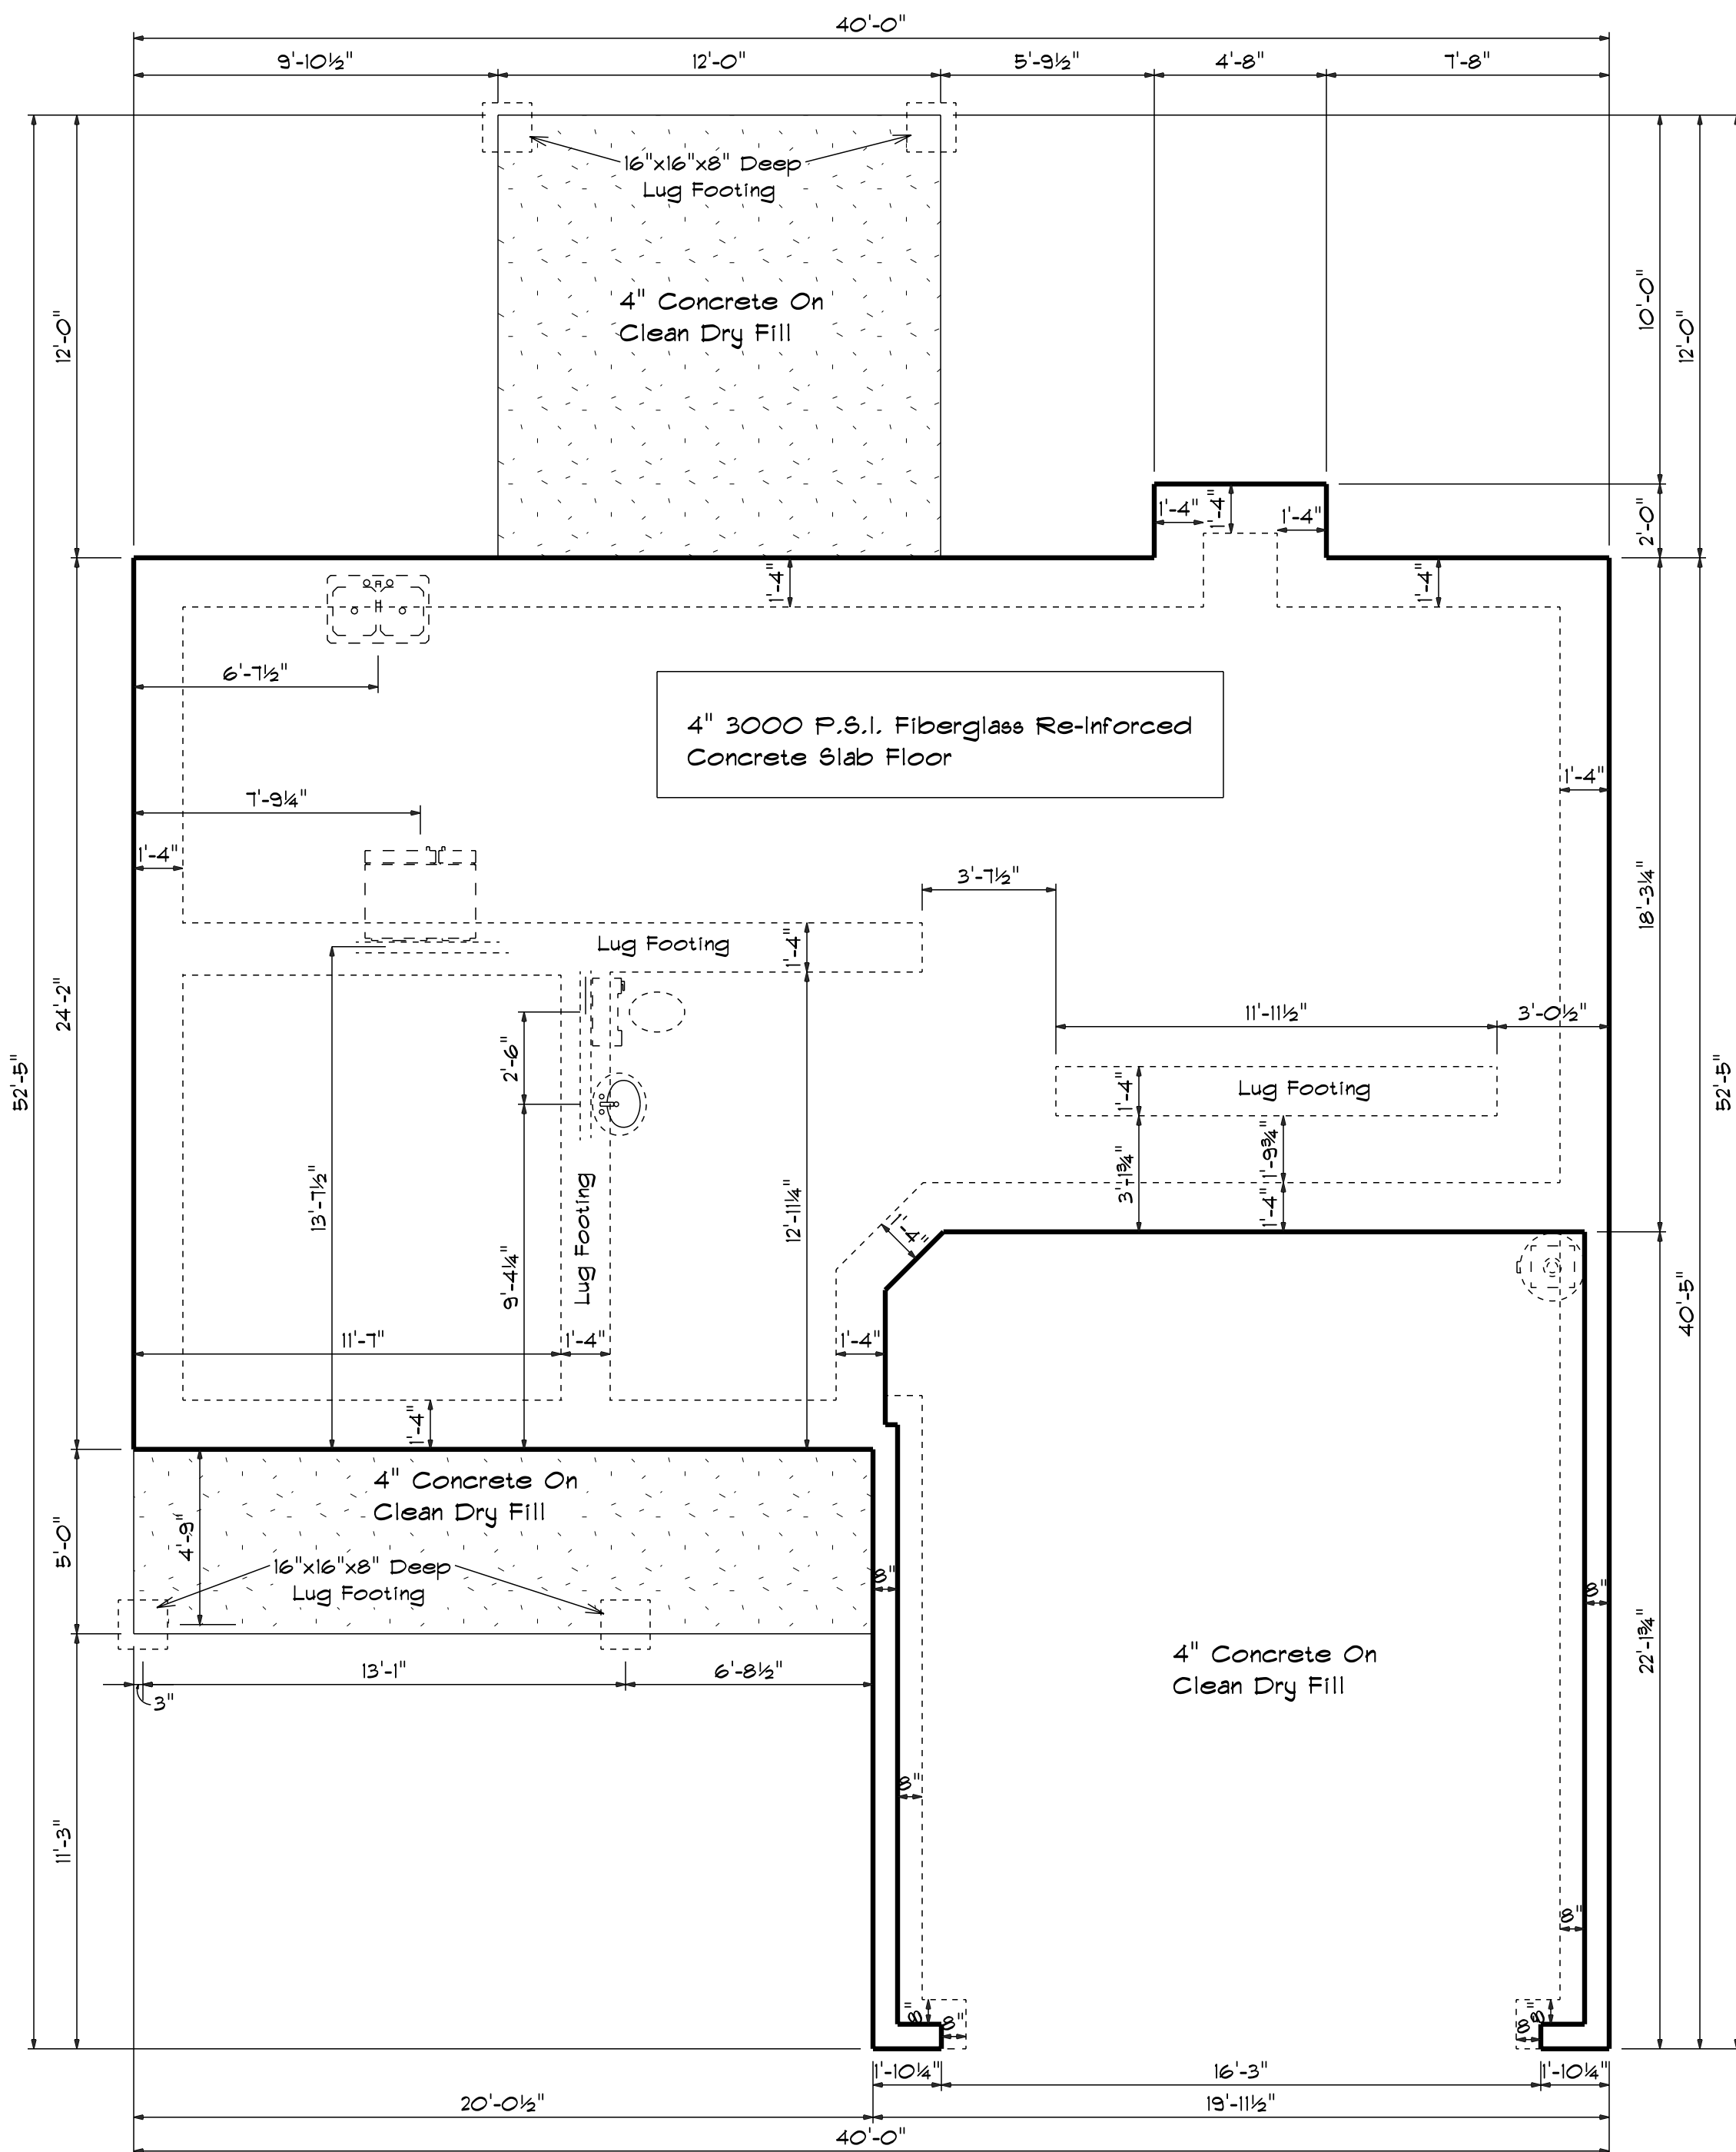


Foundation Plan

Scale: 1/4" = 1'-0"

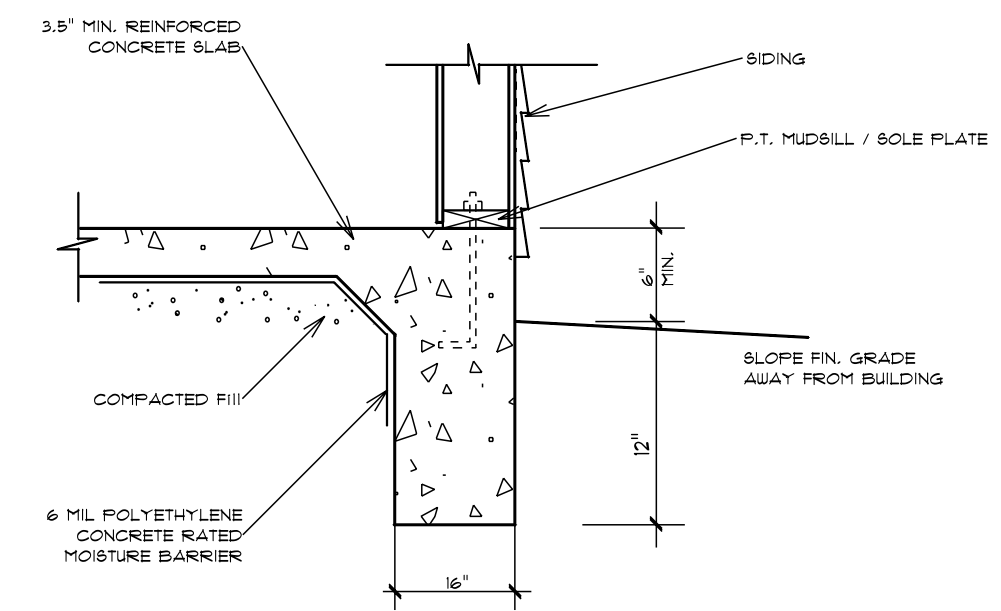

TURN-DOWN FOOTING DETAIL

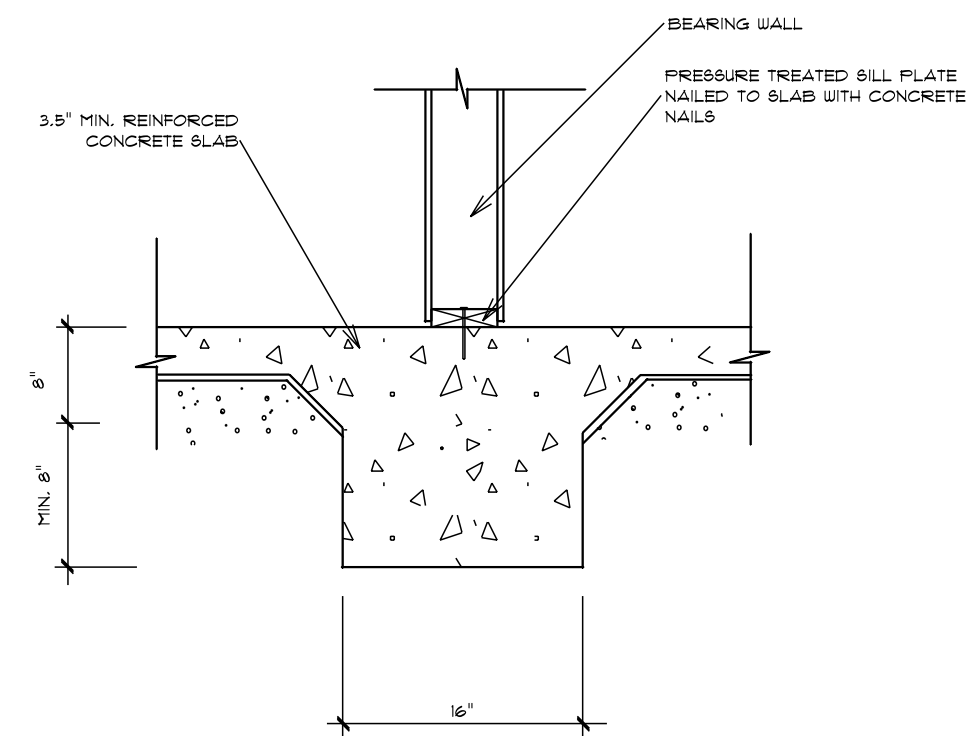

INTEGRAL SLAB FOOTING DETAIL AT BEARING WALL

DATE: 1/13/2024
 REVISED
 DRAWING#

SCALE: 1/4"
 DRAWN BY
 APPROVED

Plan #13