


ALL DIMENSIONS TO BE VERIFIED ON SITE

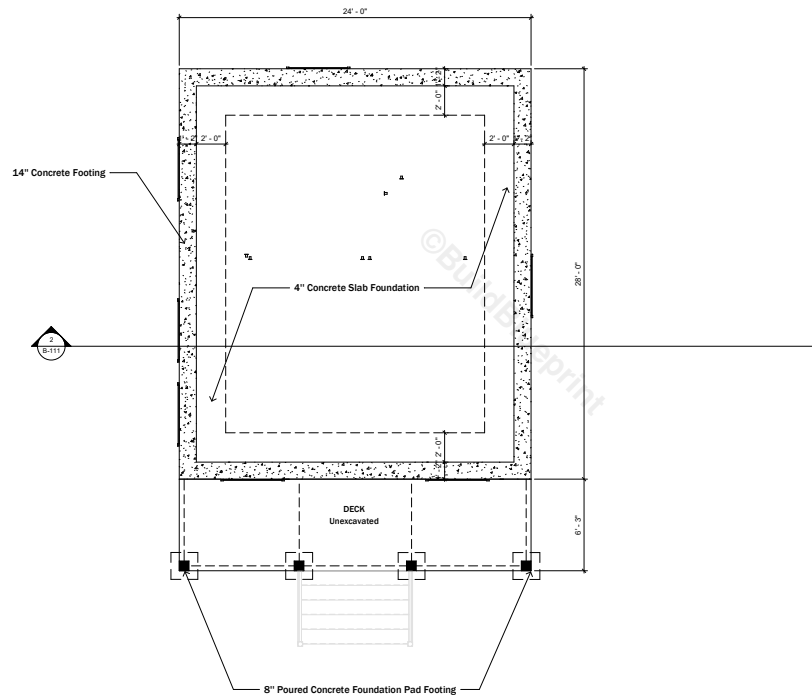

FOUNDATION PLAN (Concrete Block)
SCALE = 1/4" : 1' - 0"

NOTES

1. DRAWINGS SHOULD BE PRINTED ON ANSI C SIZE PAPER TO ENSURE ACCURATE SCALE PRINTING 1/4" = 1'-0"
2. CONSTRUCTION DETAILS ILLUSTRATED IN THIS SET ARE TYPICAL. CONSULT WITH YOUR BUILDER FOR DETAILS THAT MEETS YOUR LOCAL BUILDING CODE.
3. MATERIALS AND FINISHES ILLUSTRATED IN THIS SET ARE TYPICAL AND SHOULD BE VERIFIED BY YOUR BUILDER OR DESIGNER BEFORE CONSTRUCTION.
4. THIS DRAWING SET IS NOT INTENDED FOR PERMITTING OR CONSTRUCTION. CONSULT WITH YOUR LOCAL BUILDING DEPARTMENT FOR BUILDING CODE REQUIREMENTS.

No.	Description	Date

28x24 HONEYCREEK CABIN

FOUNDATION III- SLAB

Project number **BB-HP0032**
Date
Drawn by **B.B**
Checked by **J.L**

B-103

Sheet Number
Scale **1/4" = 1'-0"**