



TES

- 1.DRAWINGS SHOULD BE PRINTED ON ANSI C SIZE PAPER TO ENSURE ACCURATE SCALE PRINTING 3/8" = 1'-0"
- CONSTRUCTION DETAILS ILLUSTRATED IN THIS SET ARE TYPICAL, CONSULT WITH YOUR BUILDER FOR DETAILS THAT MEETS YOUR LOCAL BUILDING CODE.
- MATERIALS AND FINISHES ILLUSTRATEI IN THIS SET ARE TYPICAL, AND SHOULE BE VERIFIED BY YOUR BUILDER OR DESIGNER REFORE CONSTRUCTION
- THIS DRAWING SET IS NOT INTENDED FOR PERMITTING OR CONSTRUCTION. CONSULT WITH YOUR LOCAL BUILDING DEPARTMENT FOR BUILDING CODE REQUIREMENTS.

No.	Description	Date		


28x24 HONEYCREEK CABIN

DOOR SCHEDULES

BB-HP0032
B.B
J.L

3/8" = 1'-0"

Copyrighted @BuildBlueprint

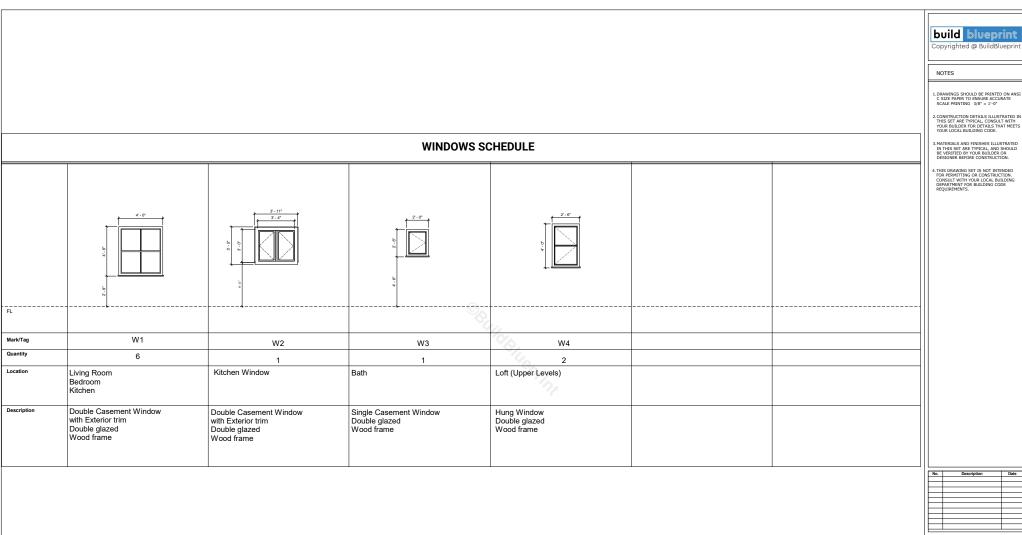

Date	scription	No.

28x24 HONEYCREEK CABIN

WINDOW SCHEDULE

Project number	BB-HP0032			
Date				
Drawn by	B.B			
Checked by	J.L			
C-1	02			
Sheet Number				

3/8" = 1'-0"

Copyrighted @BuildBlueprint