




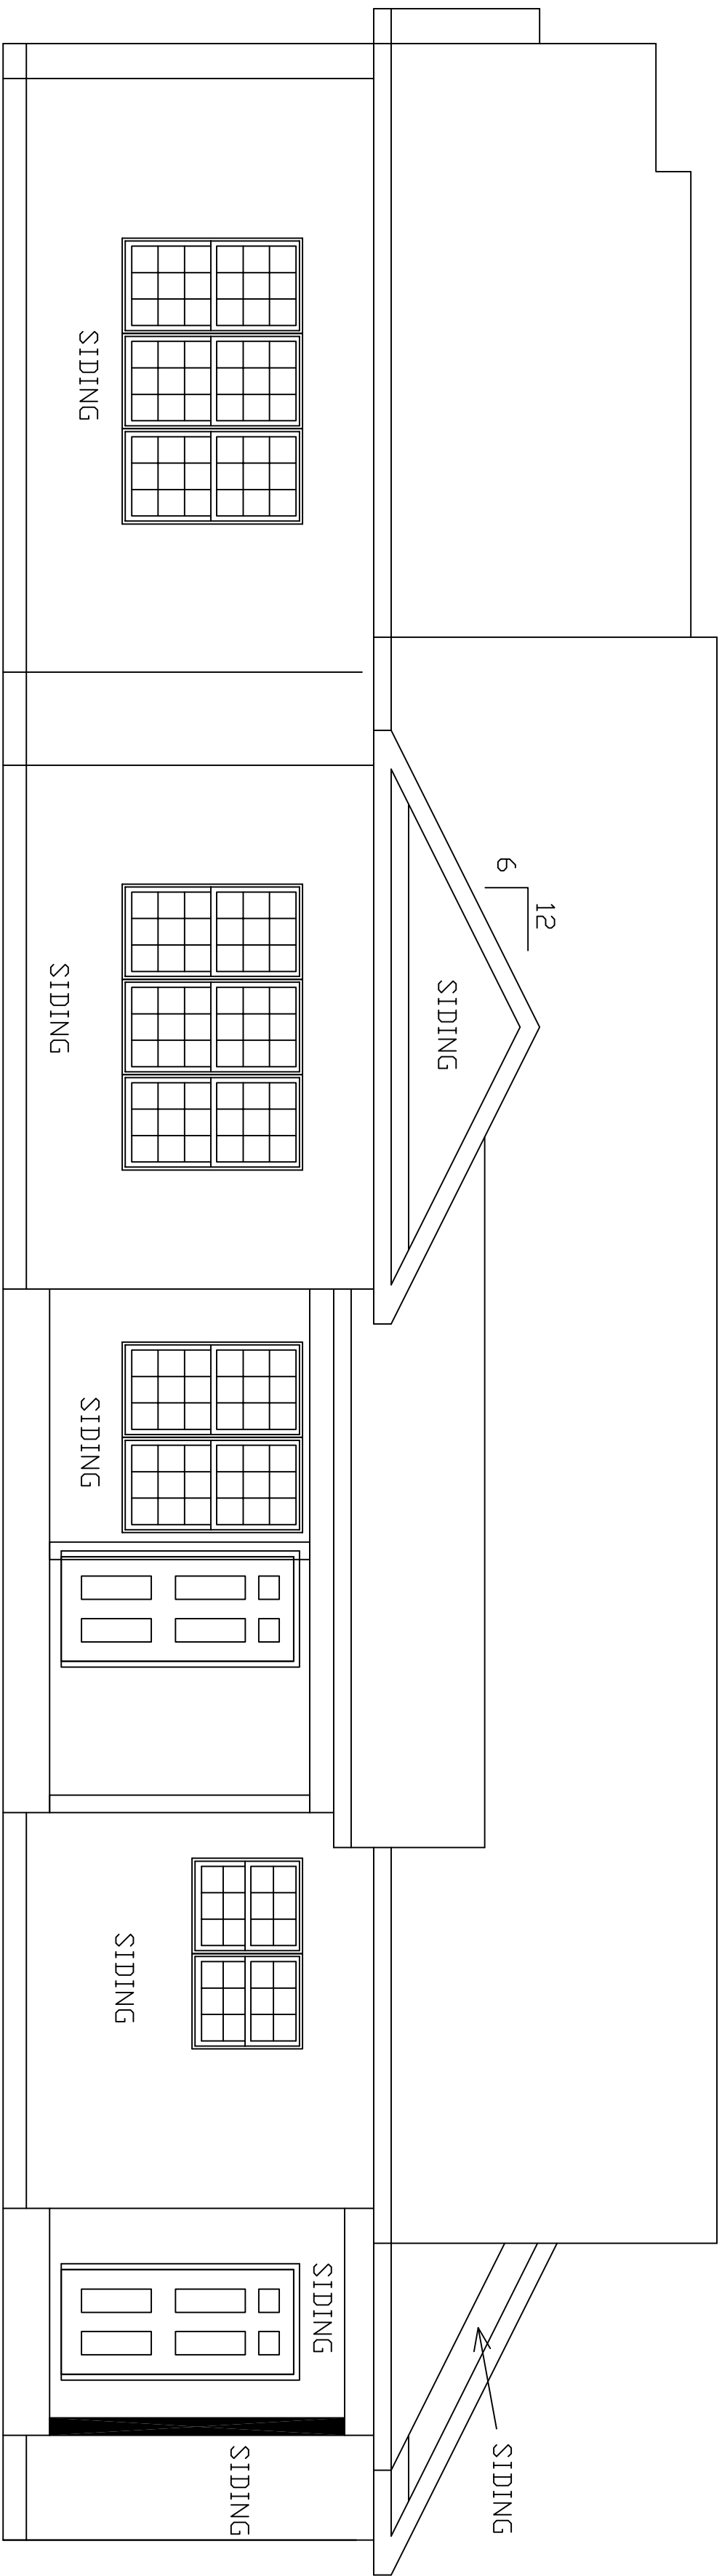

REAR ELEVATION
SCALE: 1/4"=1'

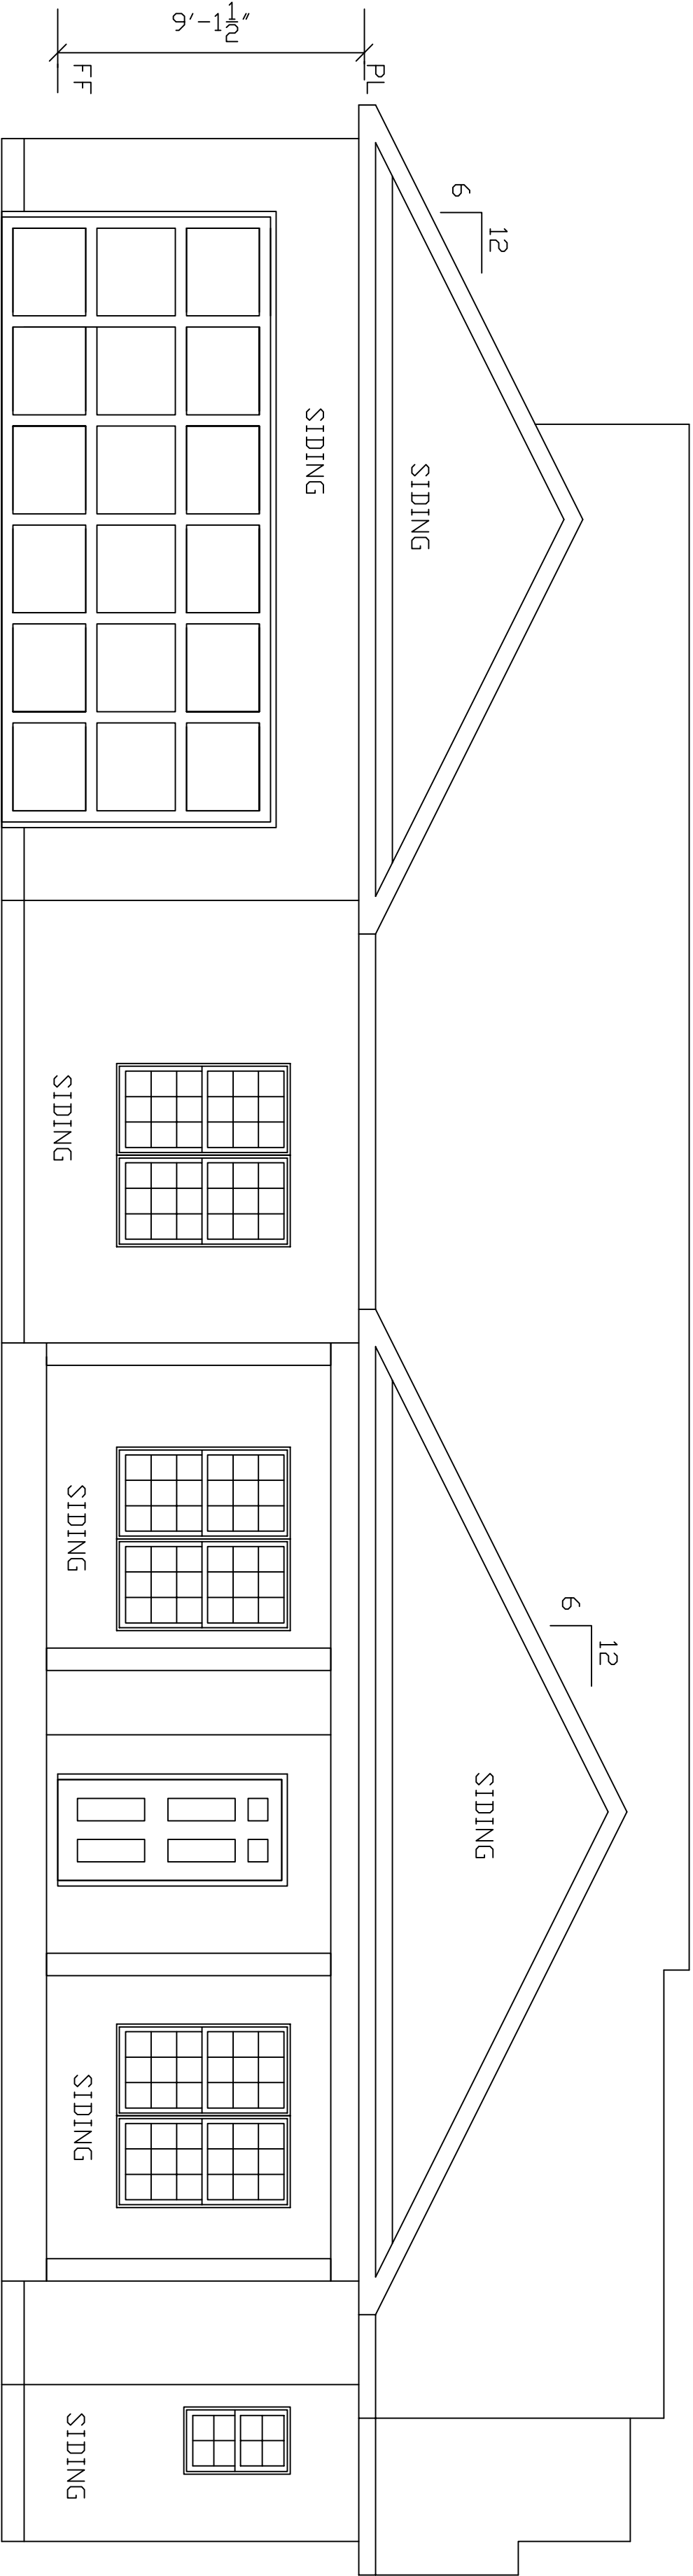

FRONT ELEVATION
SCALE: 1/4"=1'

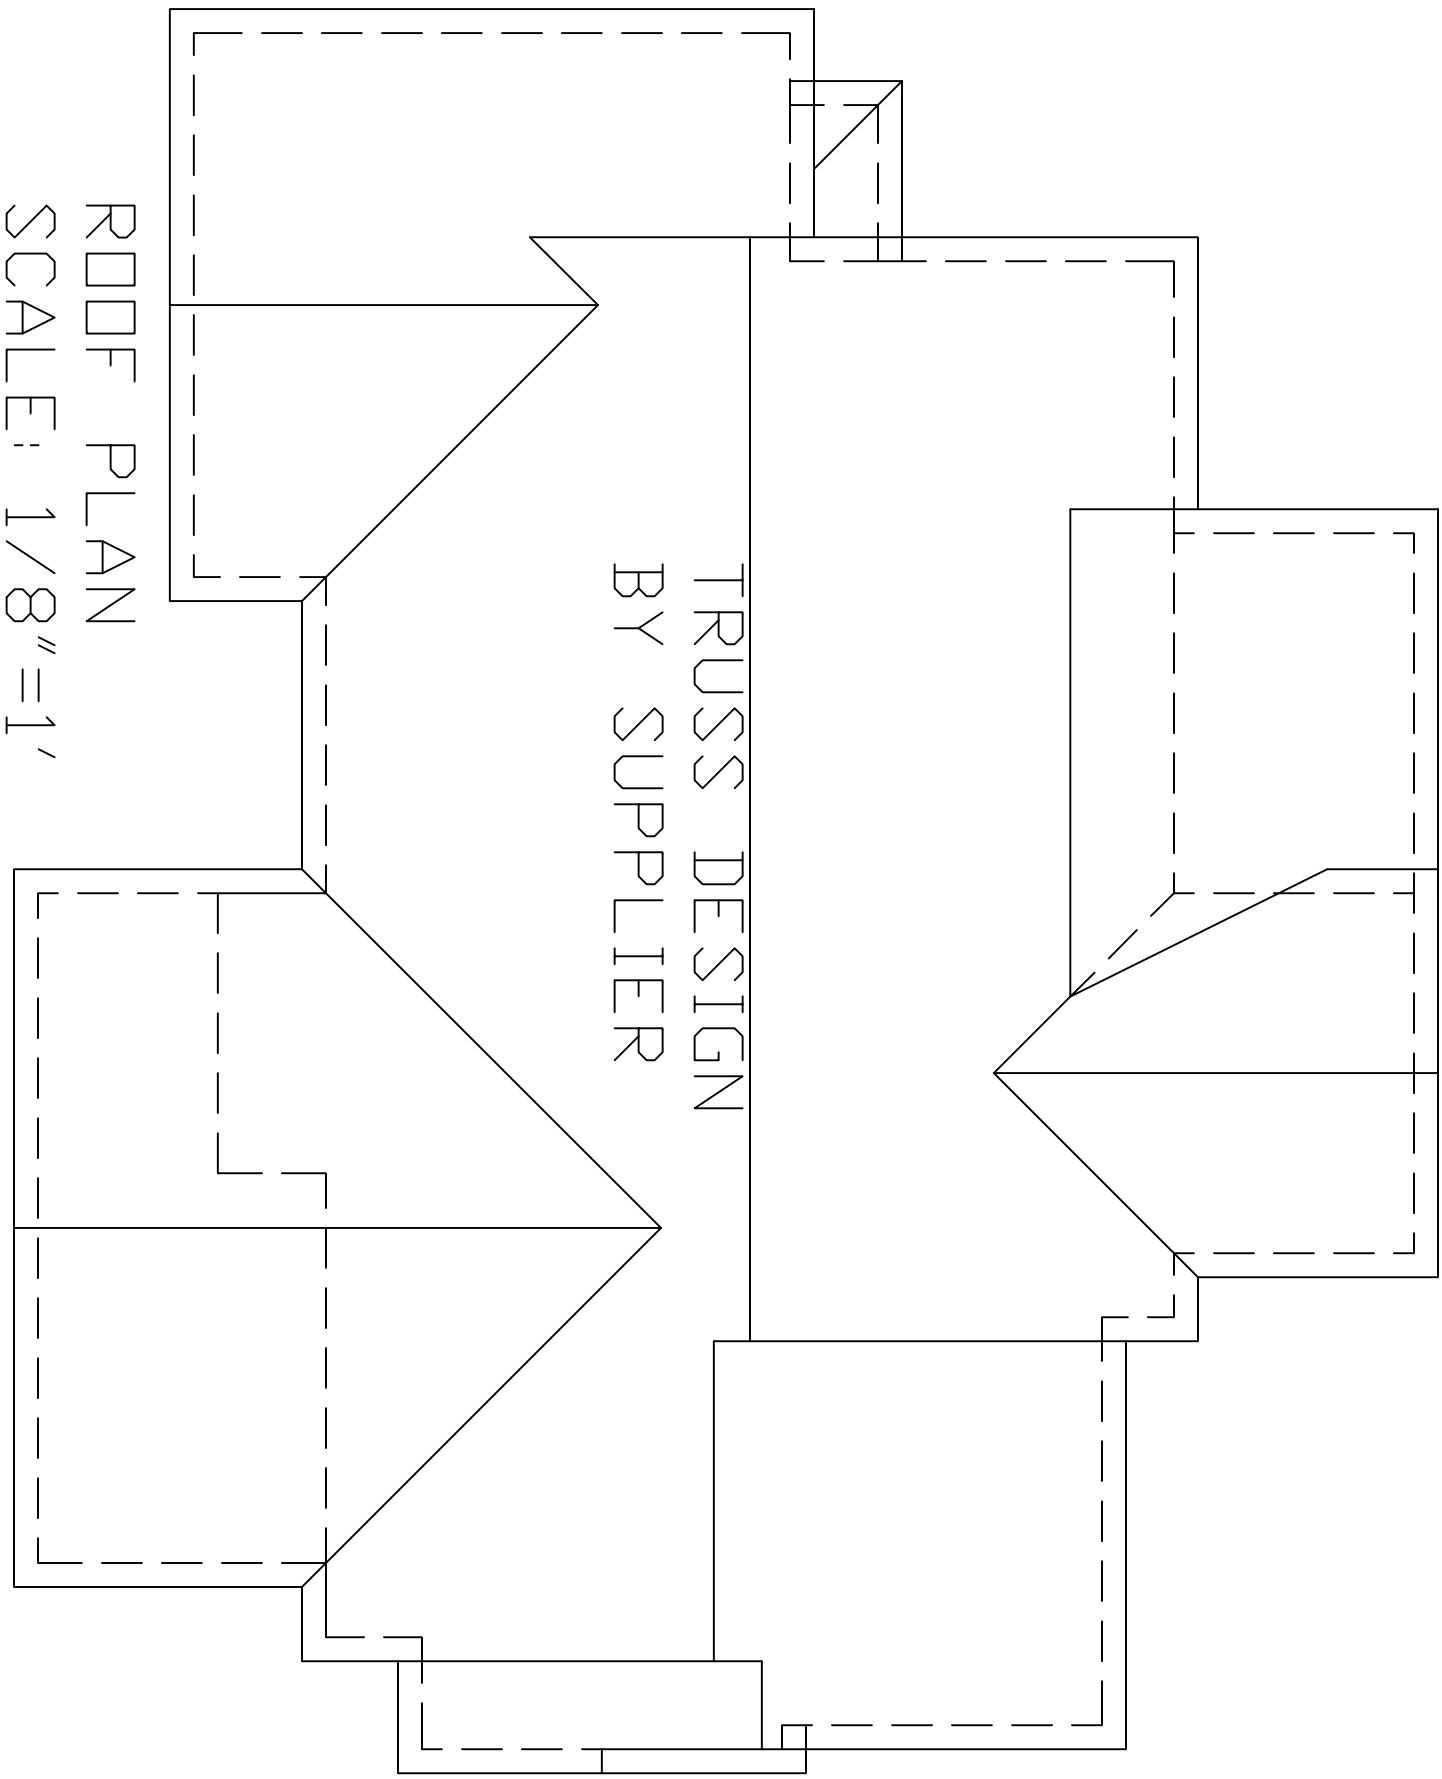

TRUSS DESIGN
BY SUPPLIER
SCALE: 1/8"=1'