


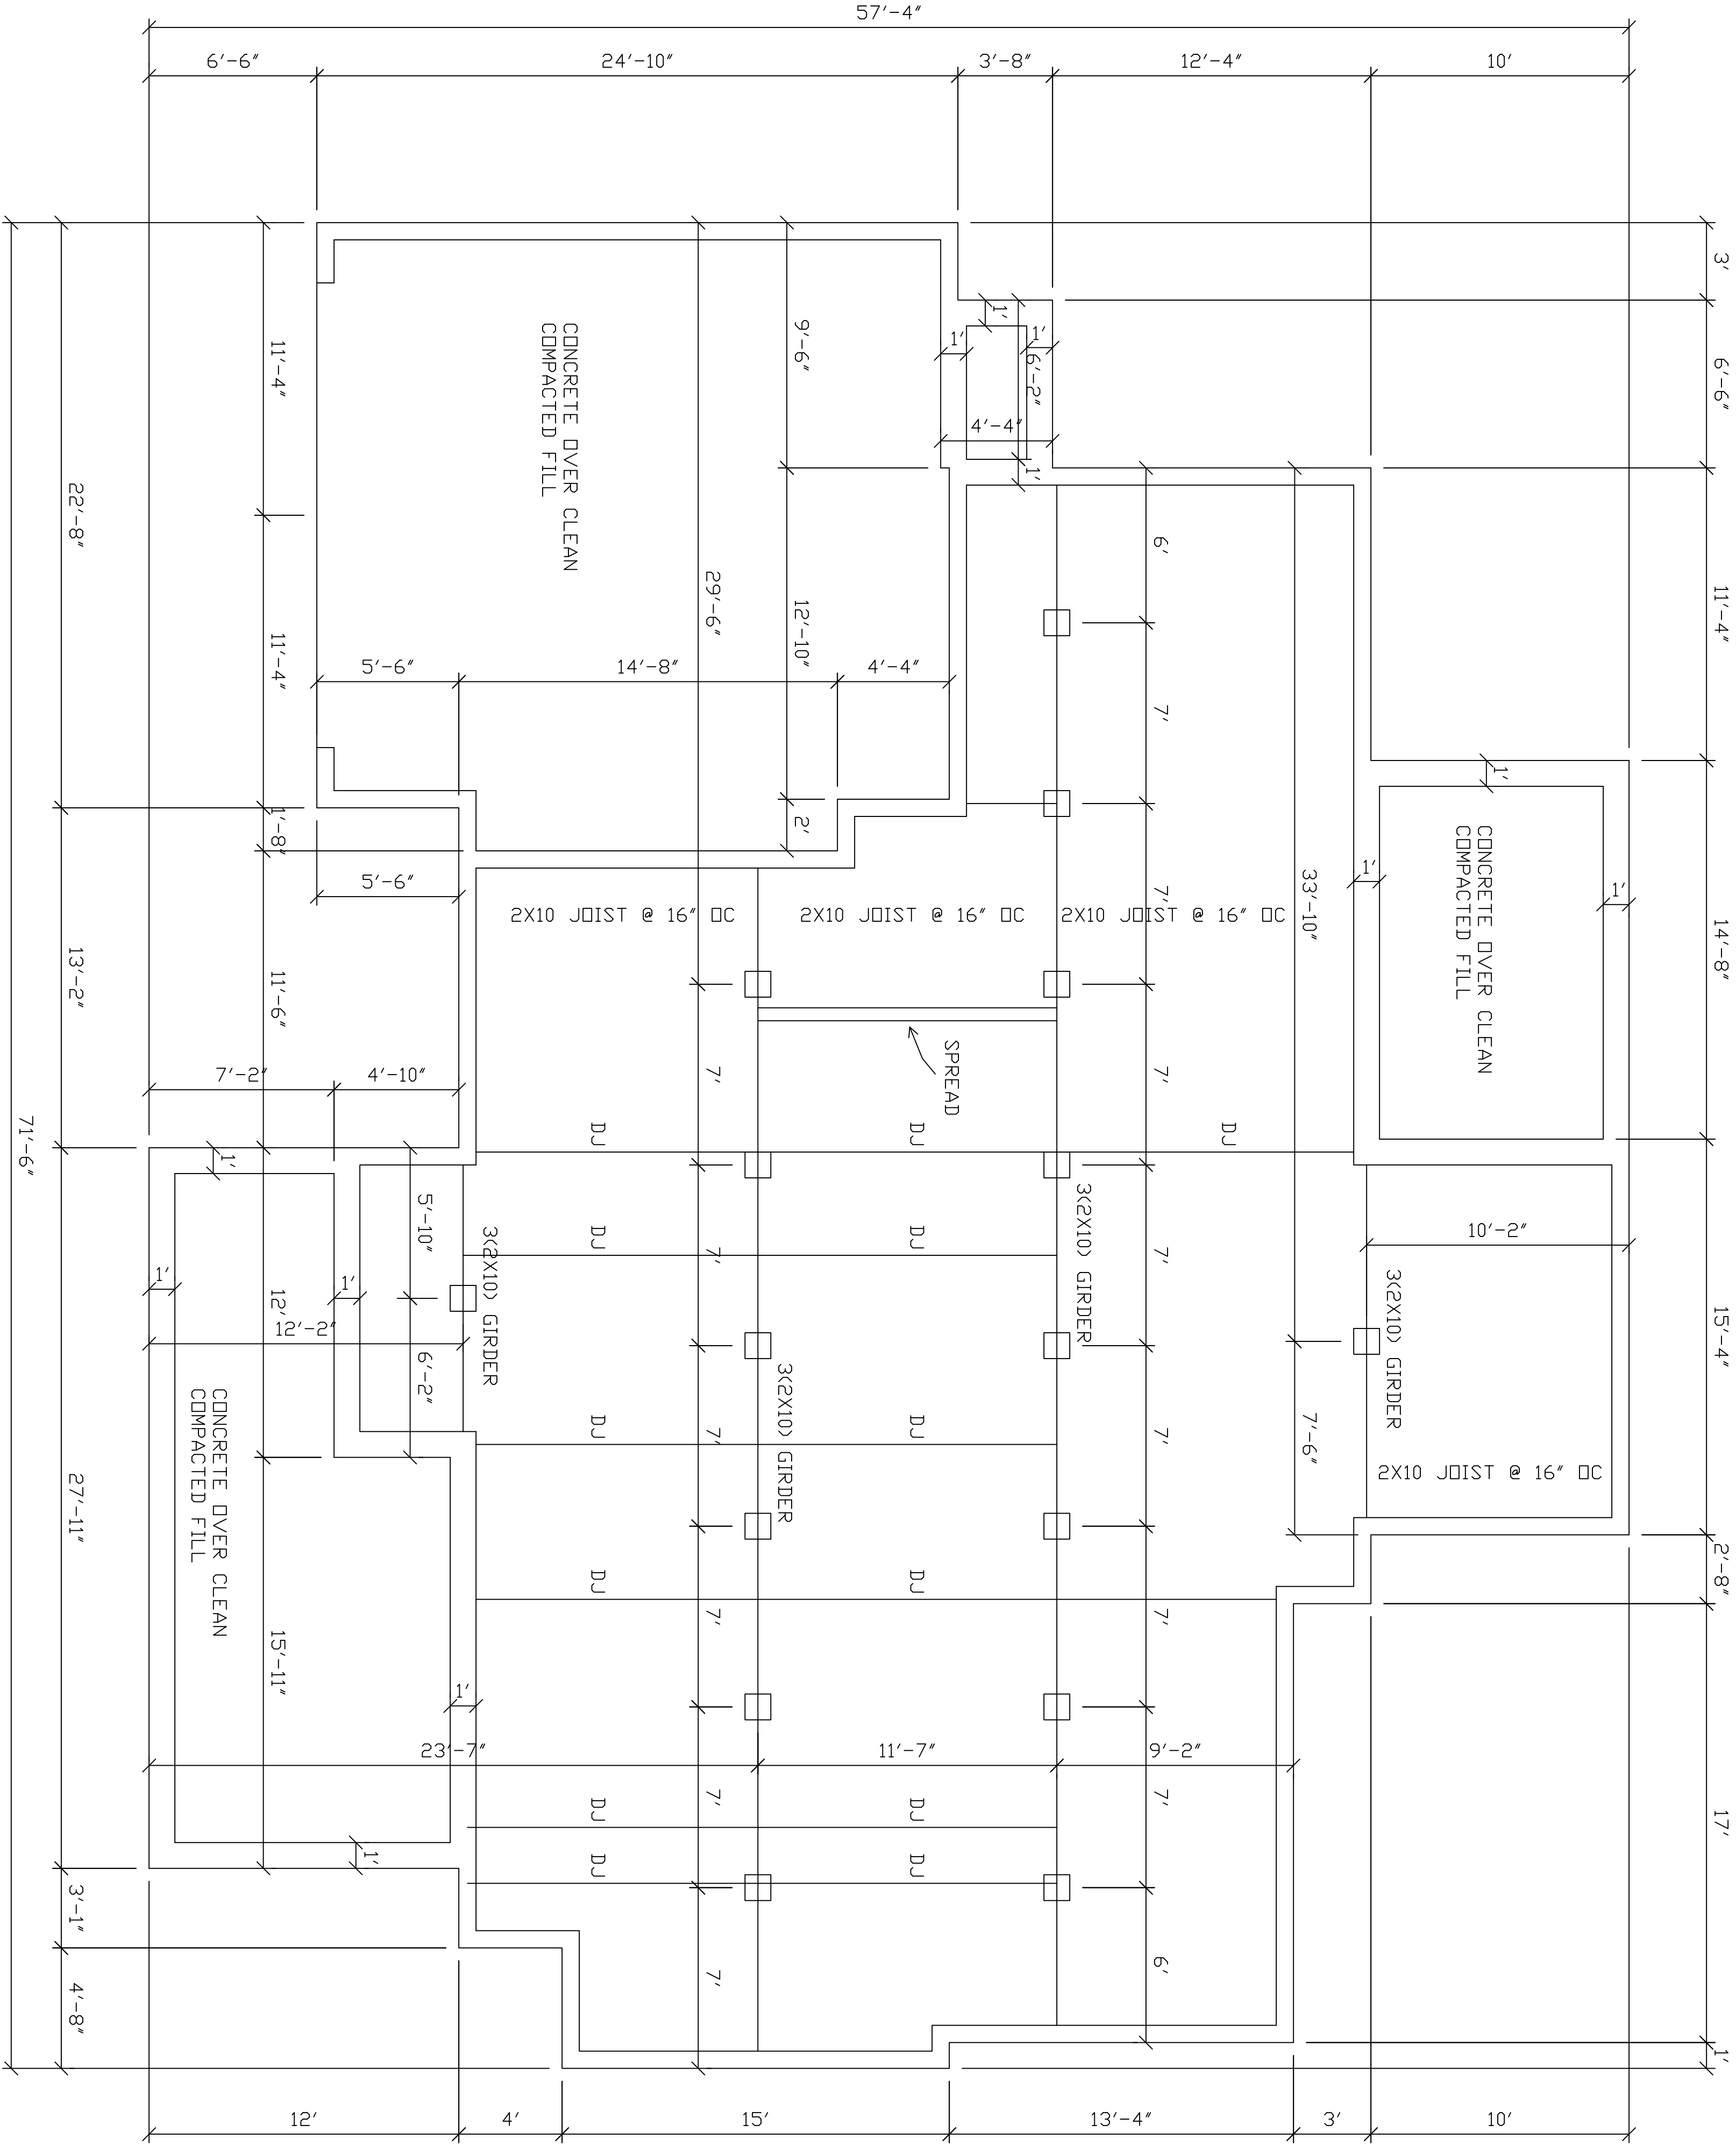

FOUNDATION PLAN
SCALE: 1/4"=1'