




Front Elevation  
Scale: 1/4" = 1'0"



Rear Elevation  
Scale: 1/8" = 1'0"



Left Elevation  
Scale: 1/8" = 1'0"

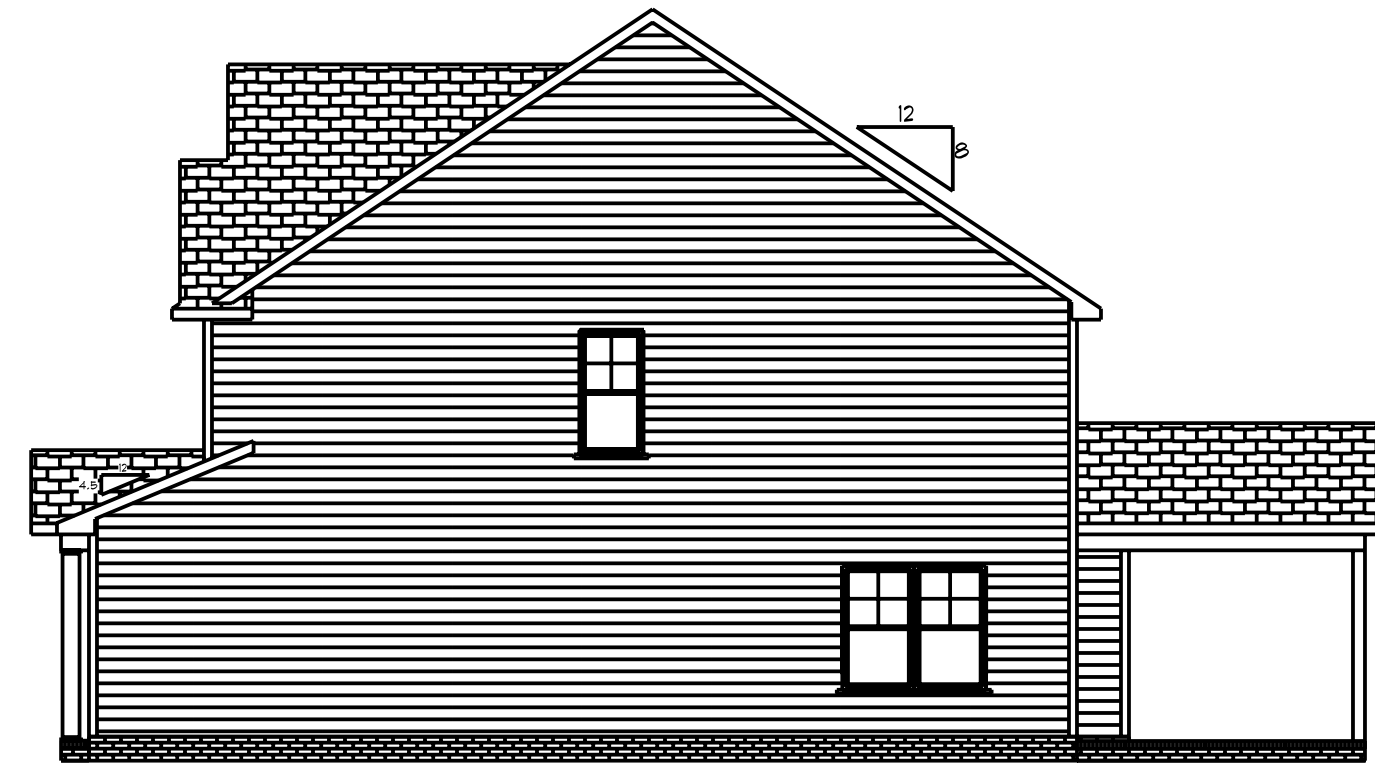


Right Elevation  
Scale: 1/8" = 1'0"

DATE: Monday, July 22, 2024  
REVISID  
DRAWING\*


SCALE: 1/4"  
DRAWN BY  
APPROVED

Plan #10

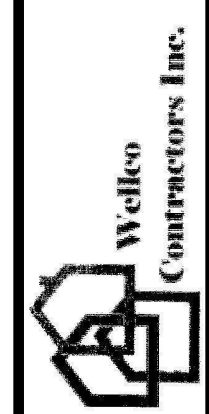


### Areas

First Floor	842
Second Floor	1139
-----	
Total Heated	1981
Garage	437
Front Porch	76
Rear Porch	167

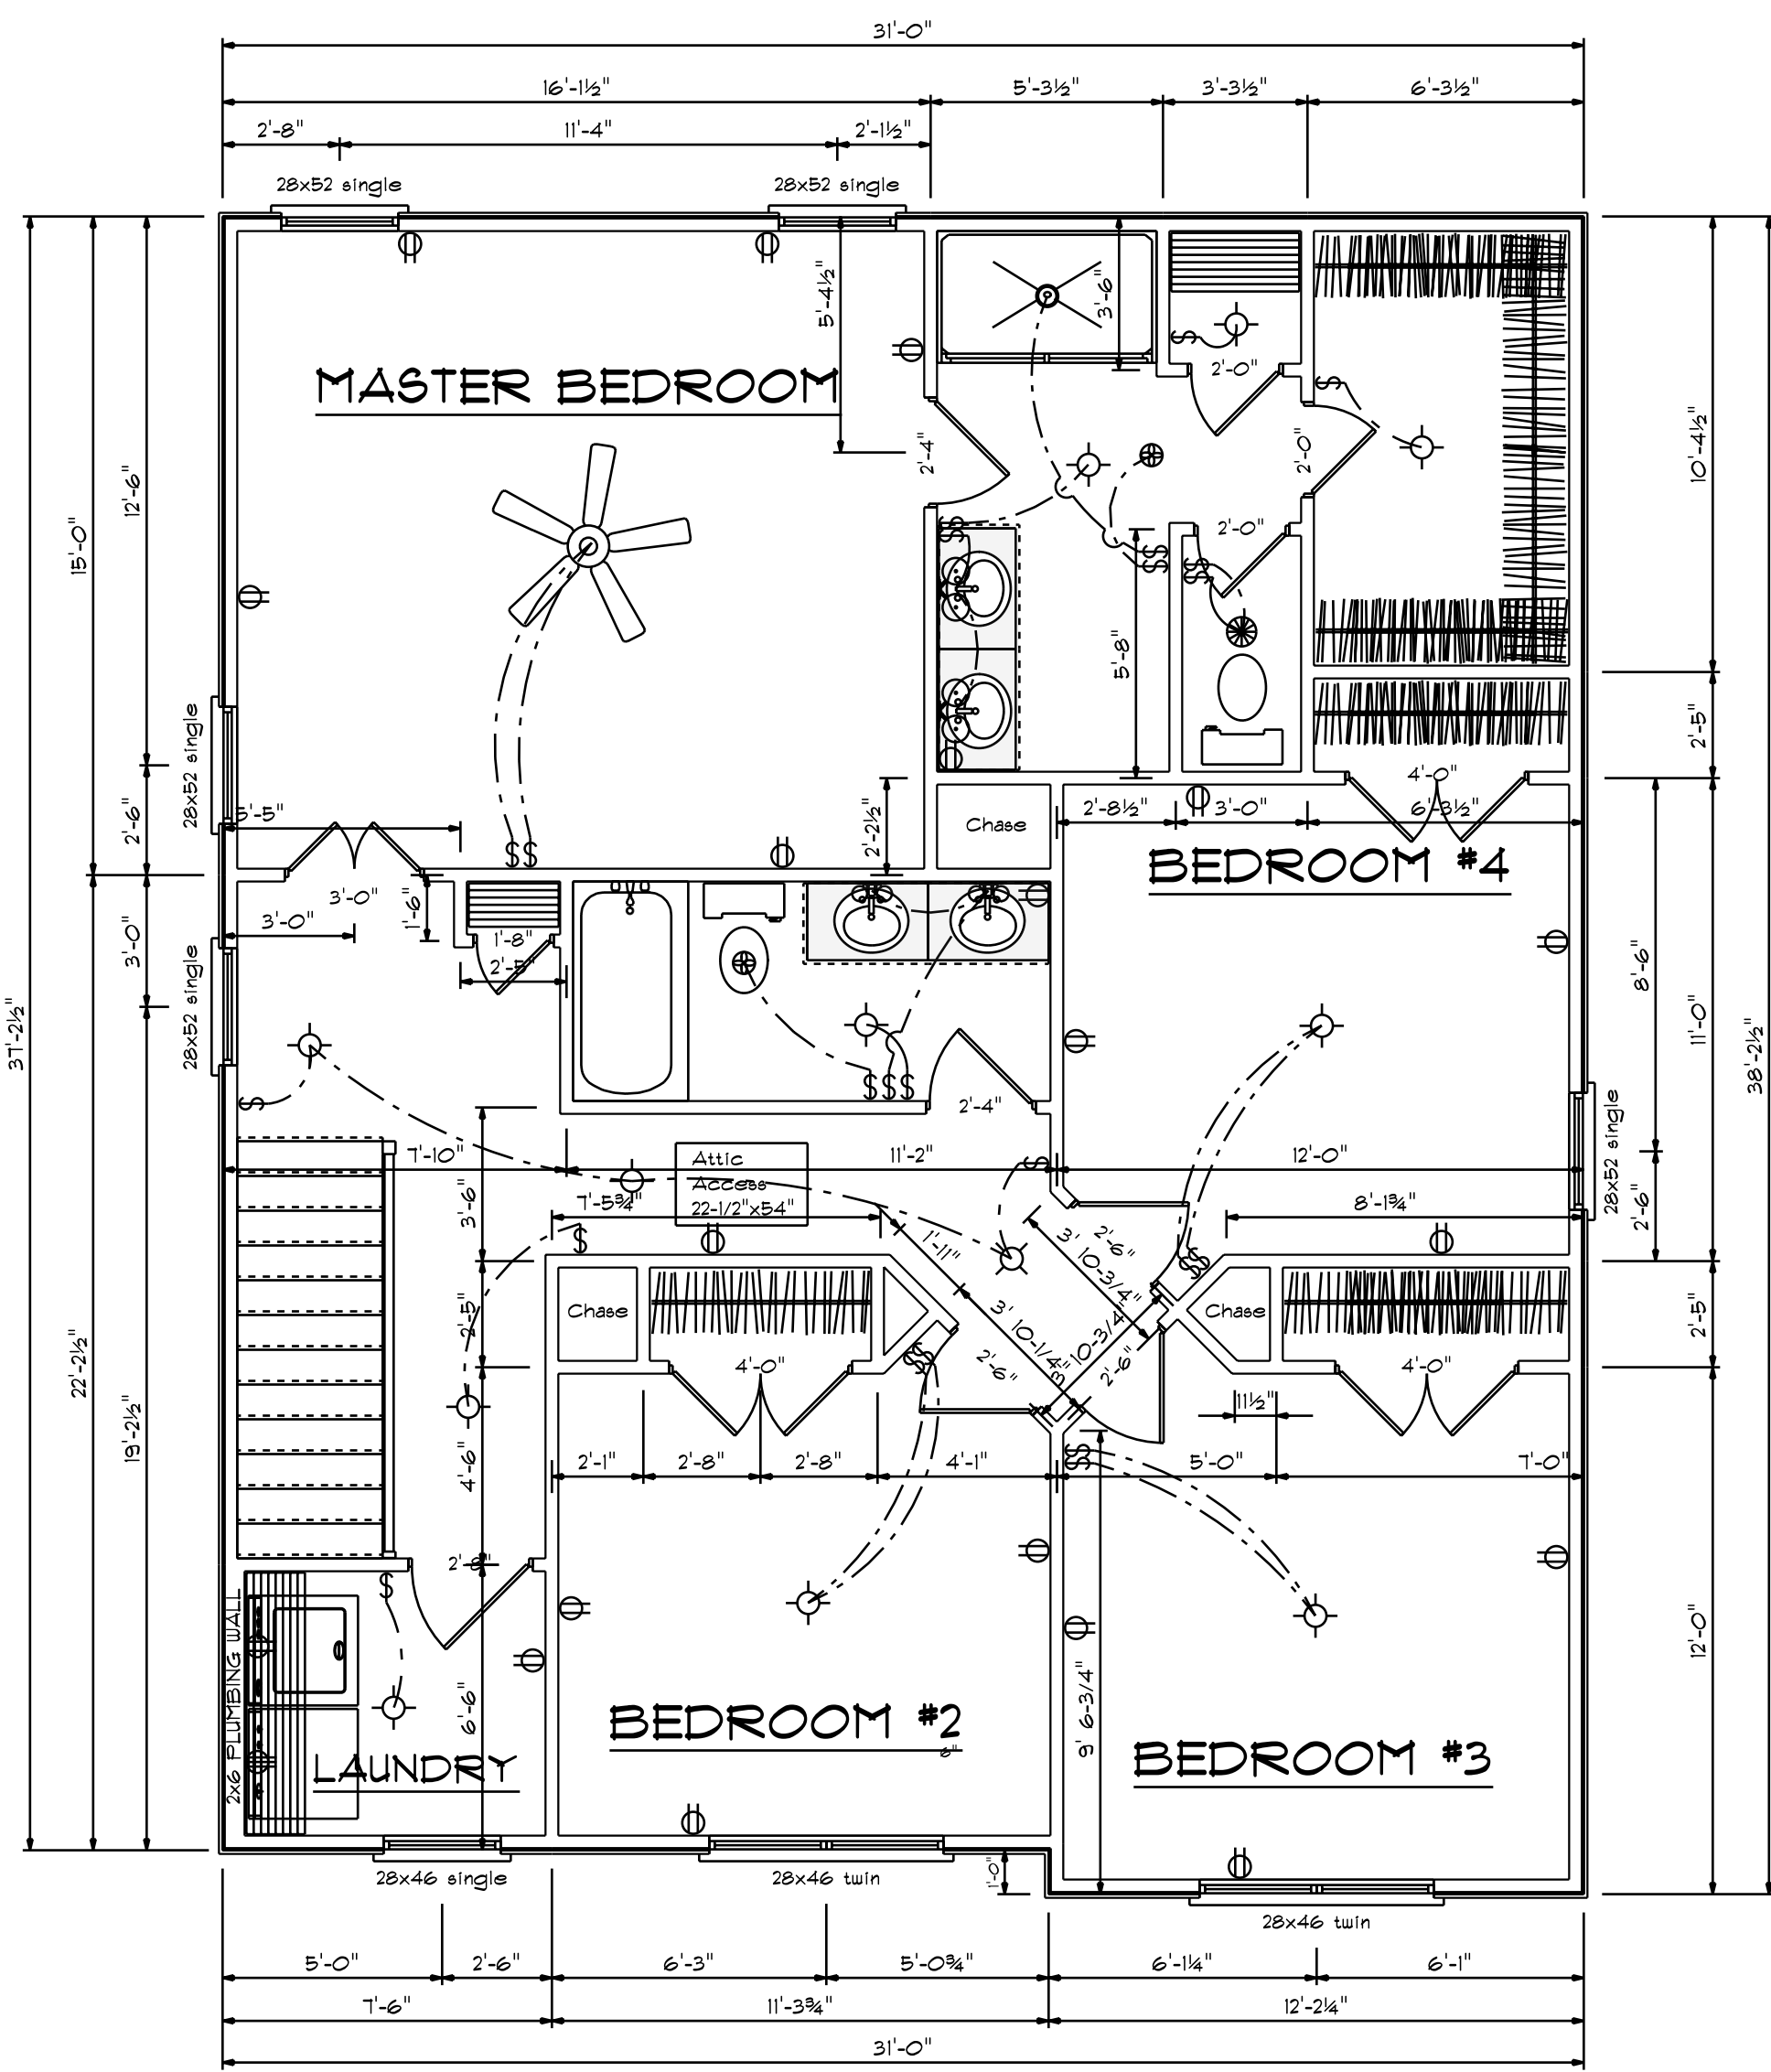

**Second Floor Plan**  
Scale: 1/4" = 1'-0"

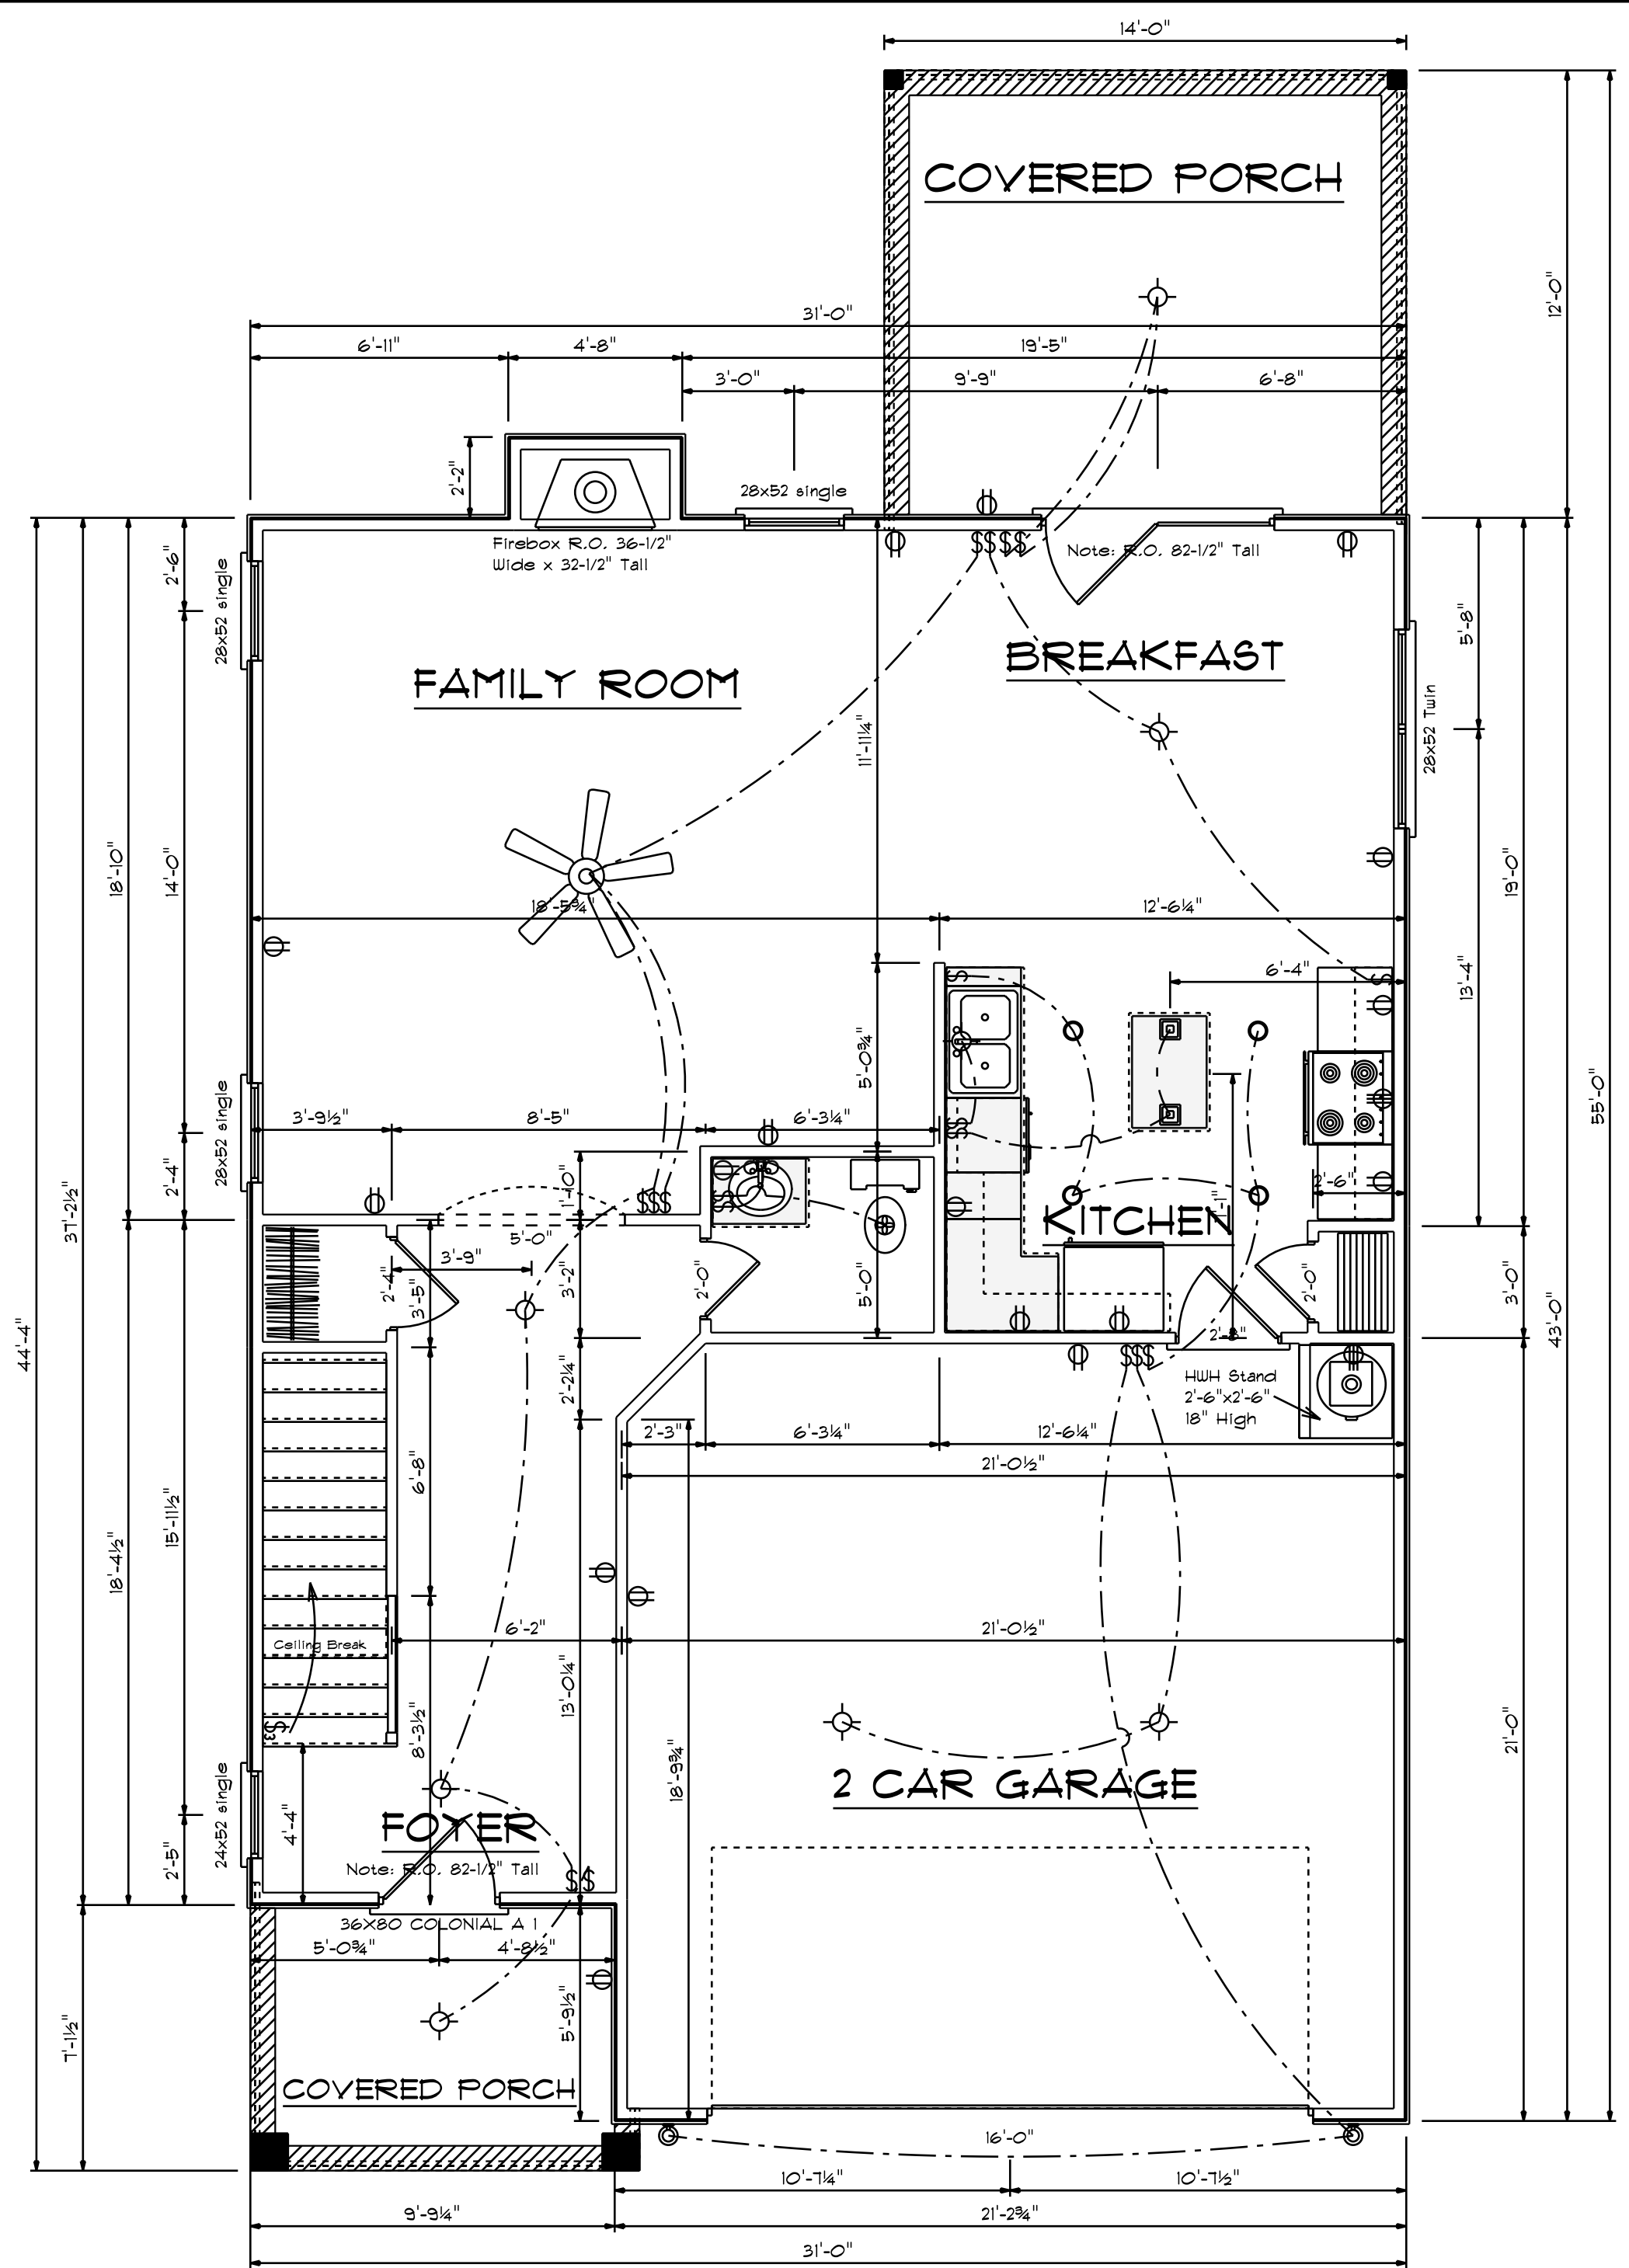





**First Floor Plan**  
Scale: 1/4" = 1'-0"

DATE: Monday, July 22, 2024  
REVISED  
DRAWING#

SCALE: 1/4"  
DRAWN BY  
APPROVED

**Plan #10**

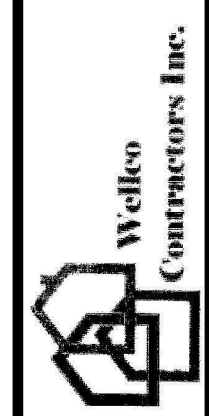

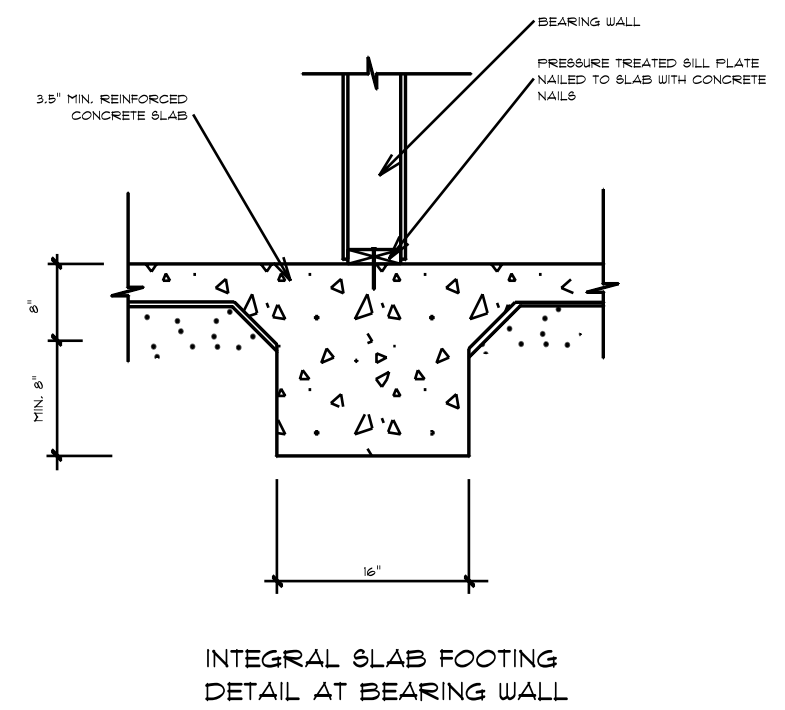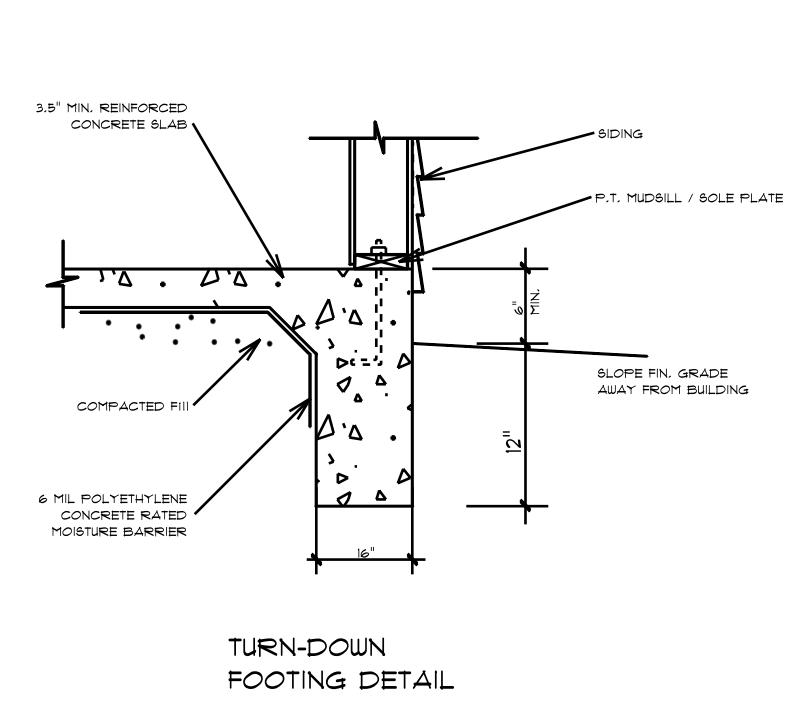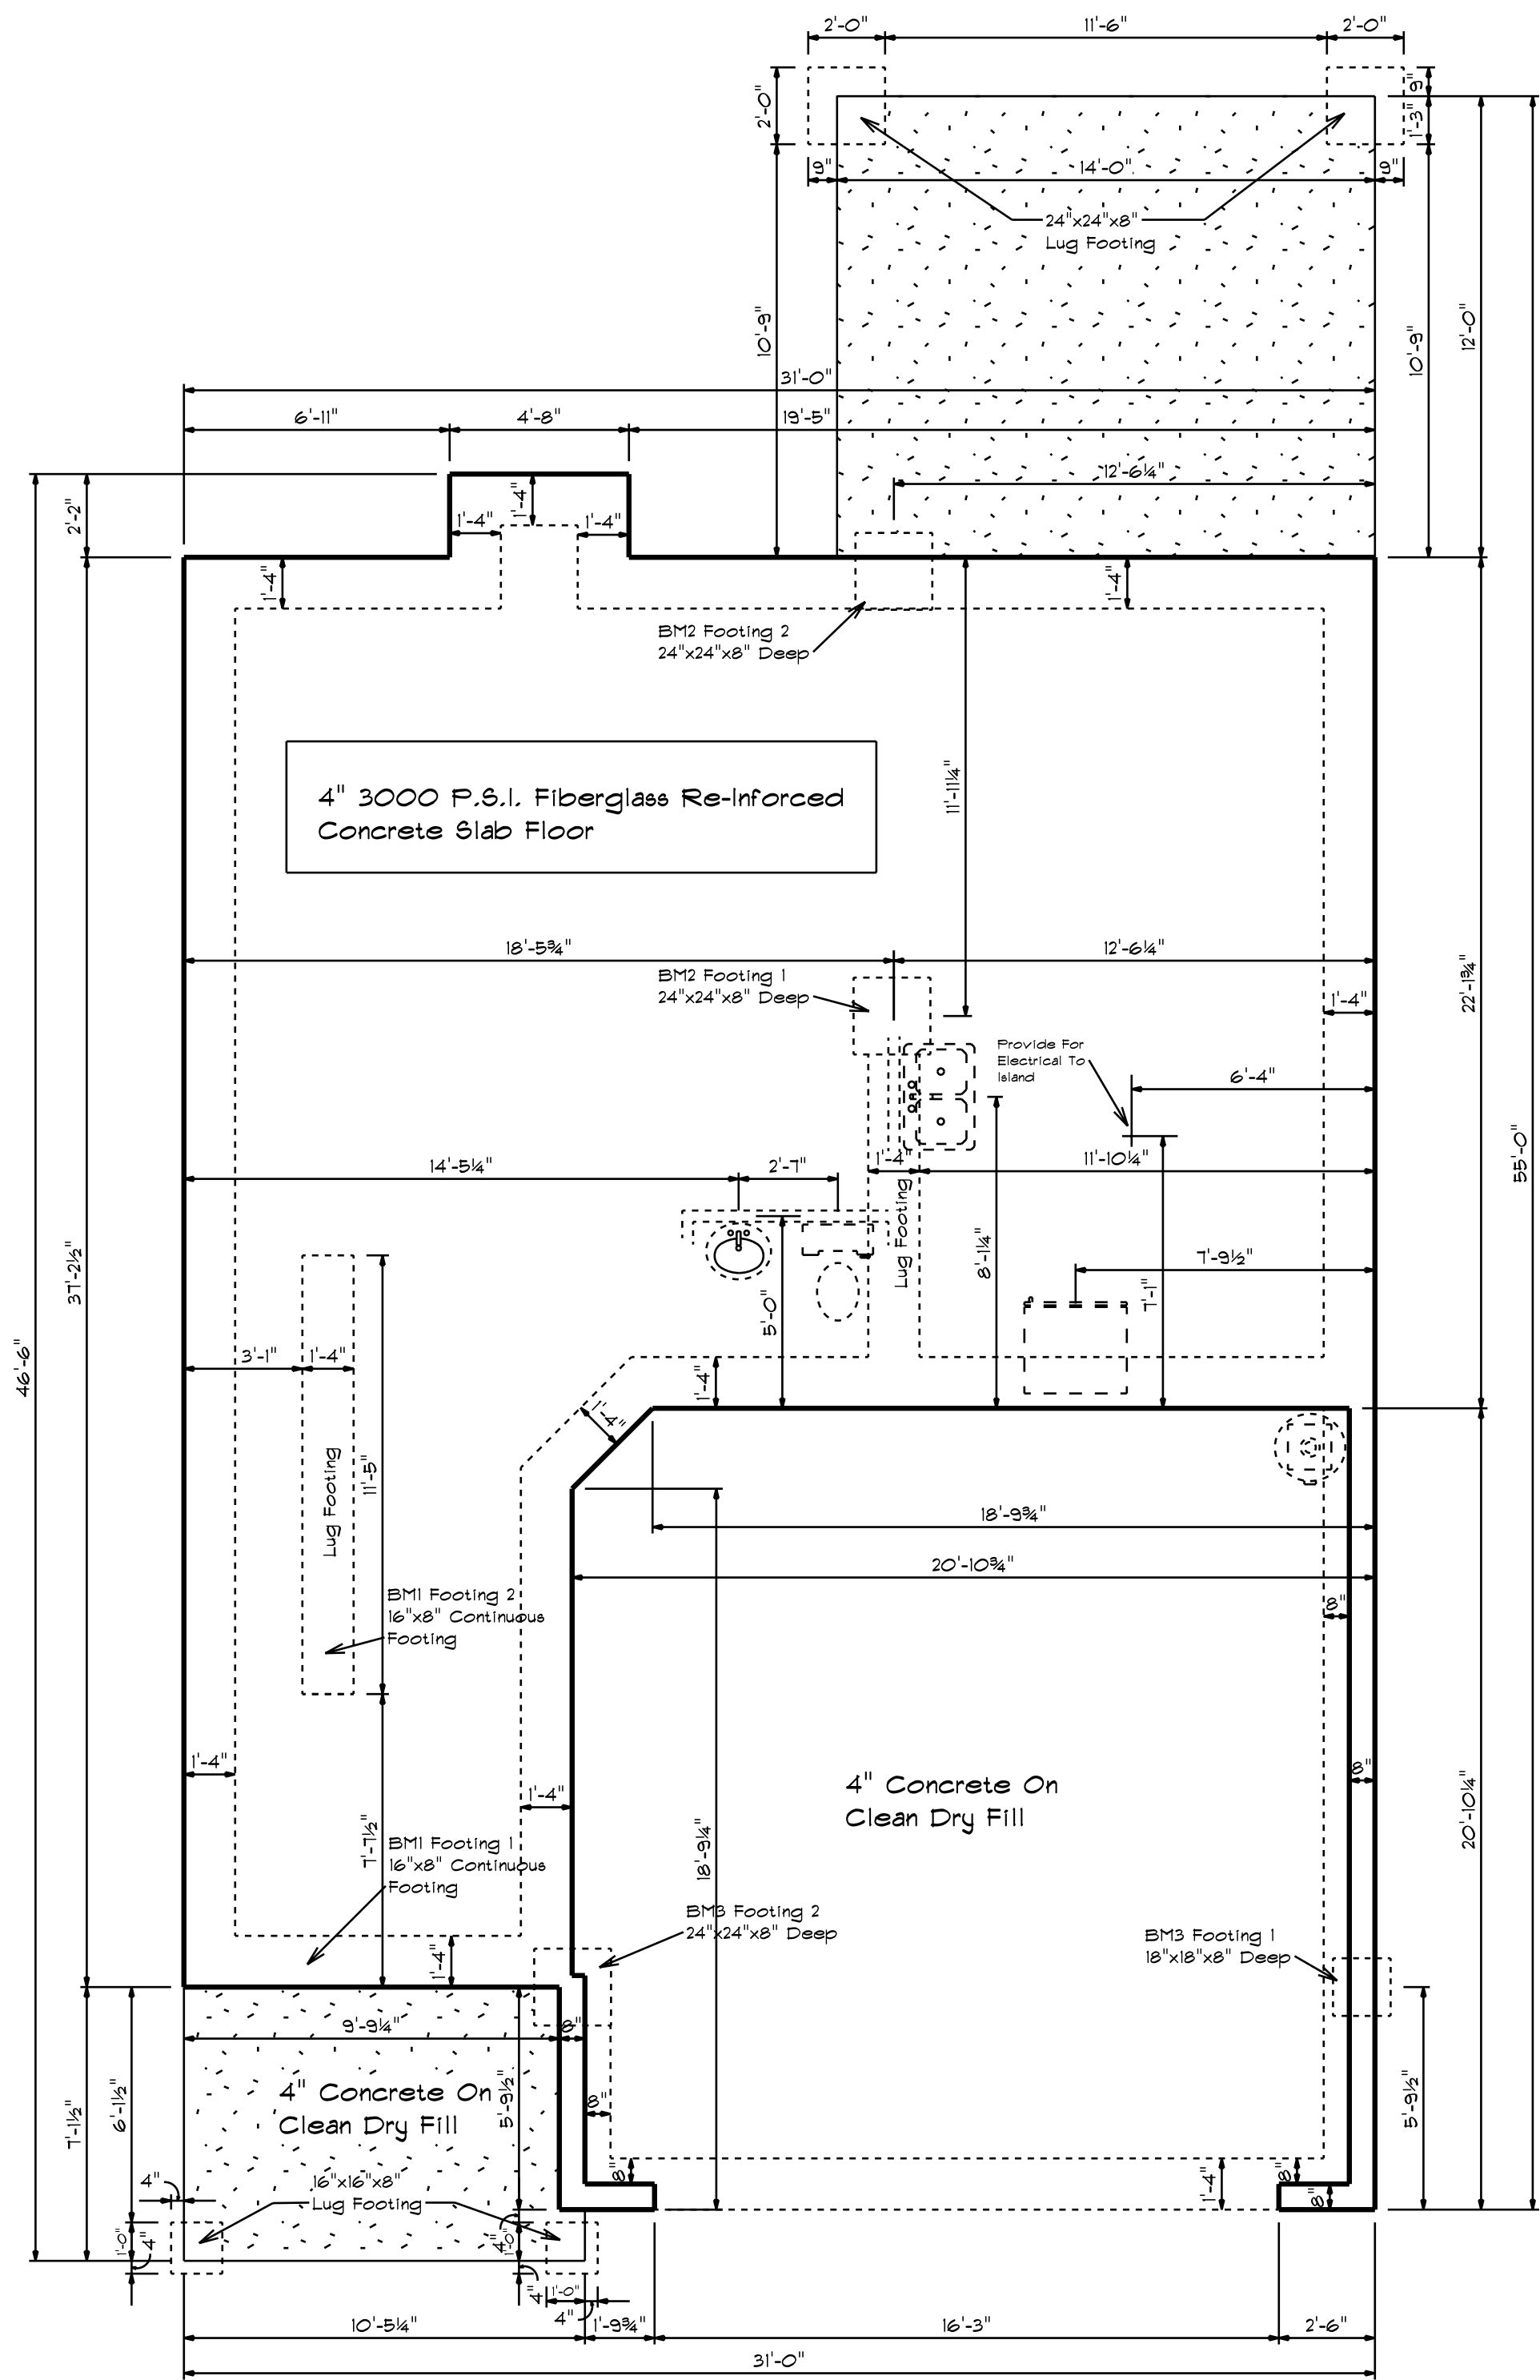



**Foundation Plan**  
 Scale: 1/4" = 1'-0"

DATE: Monday, July 22, 2024  
 REVISED  
 DRAWING\*


SCALE: 1/4"  
 DRAWN BY  
 APPROVED

**Plan #10**

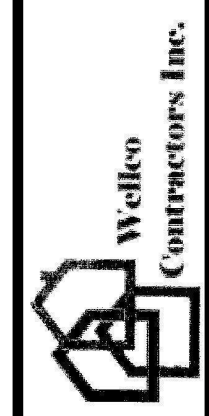


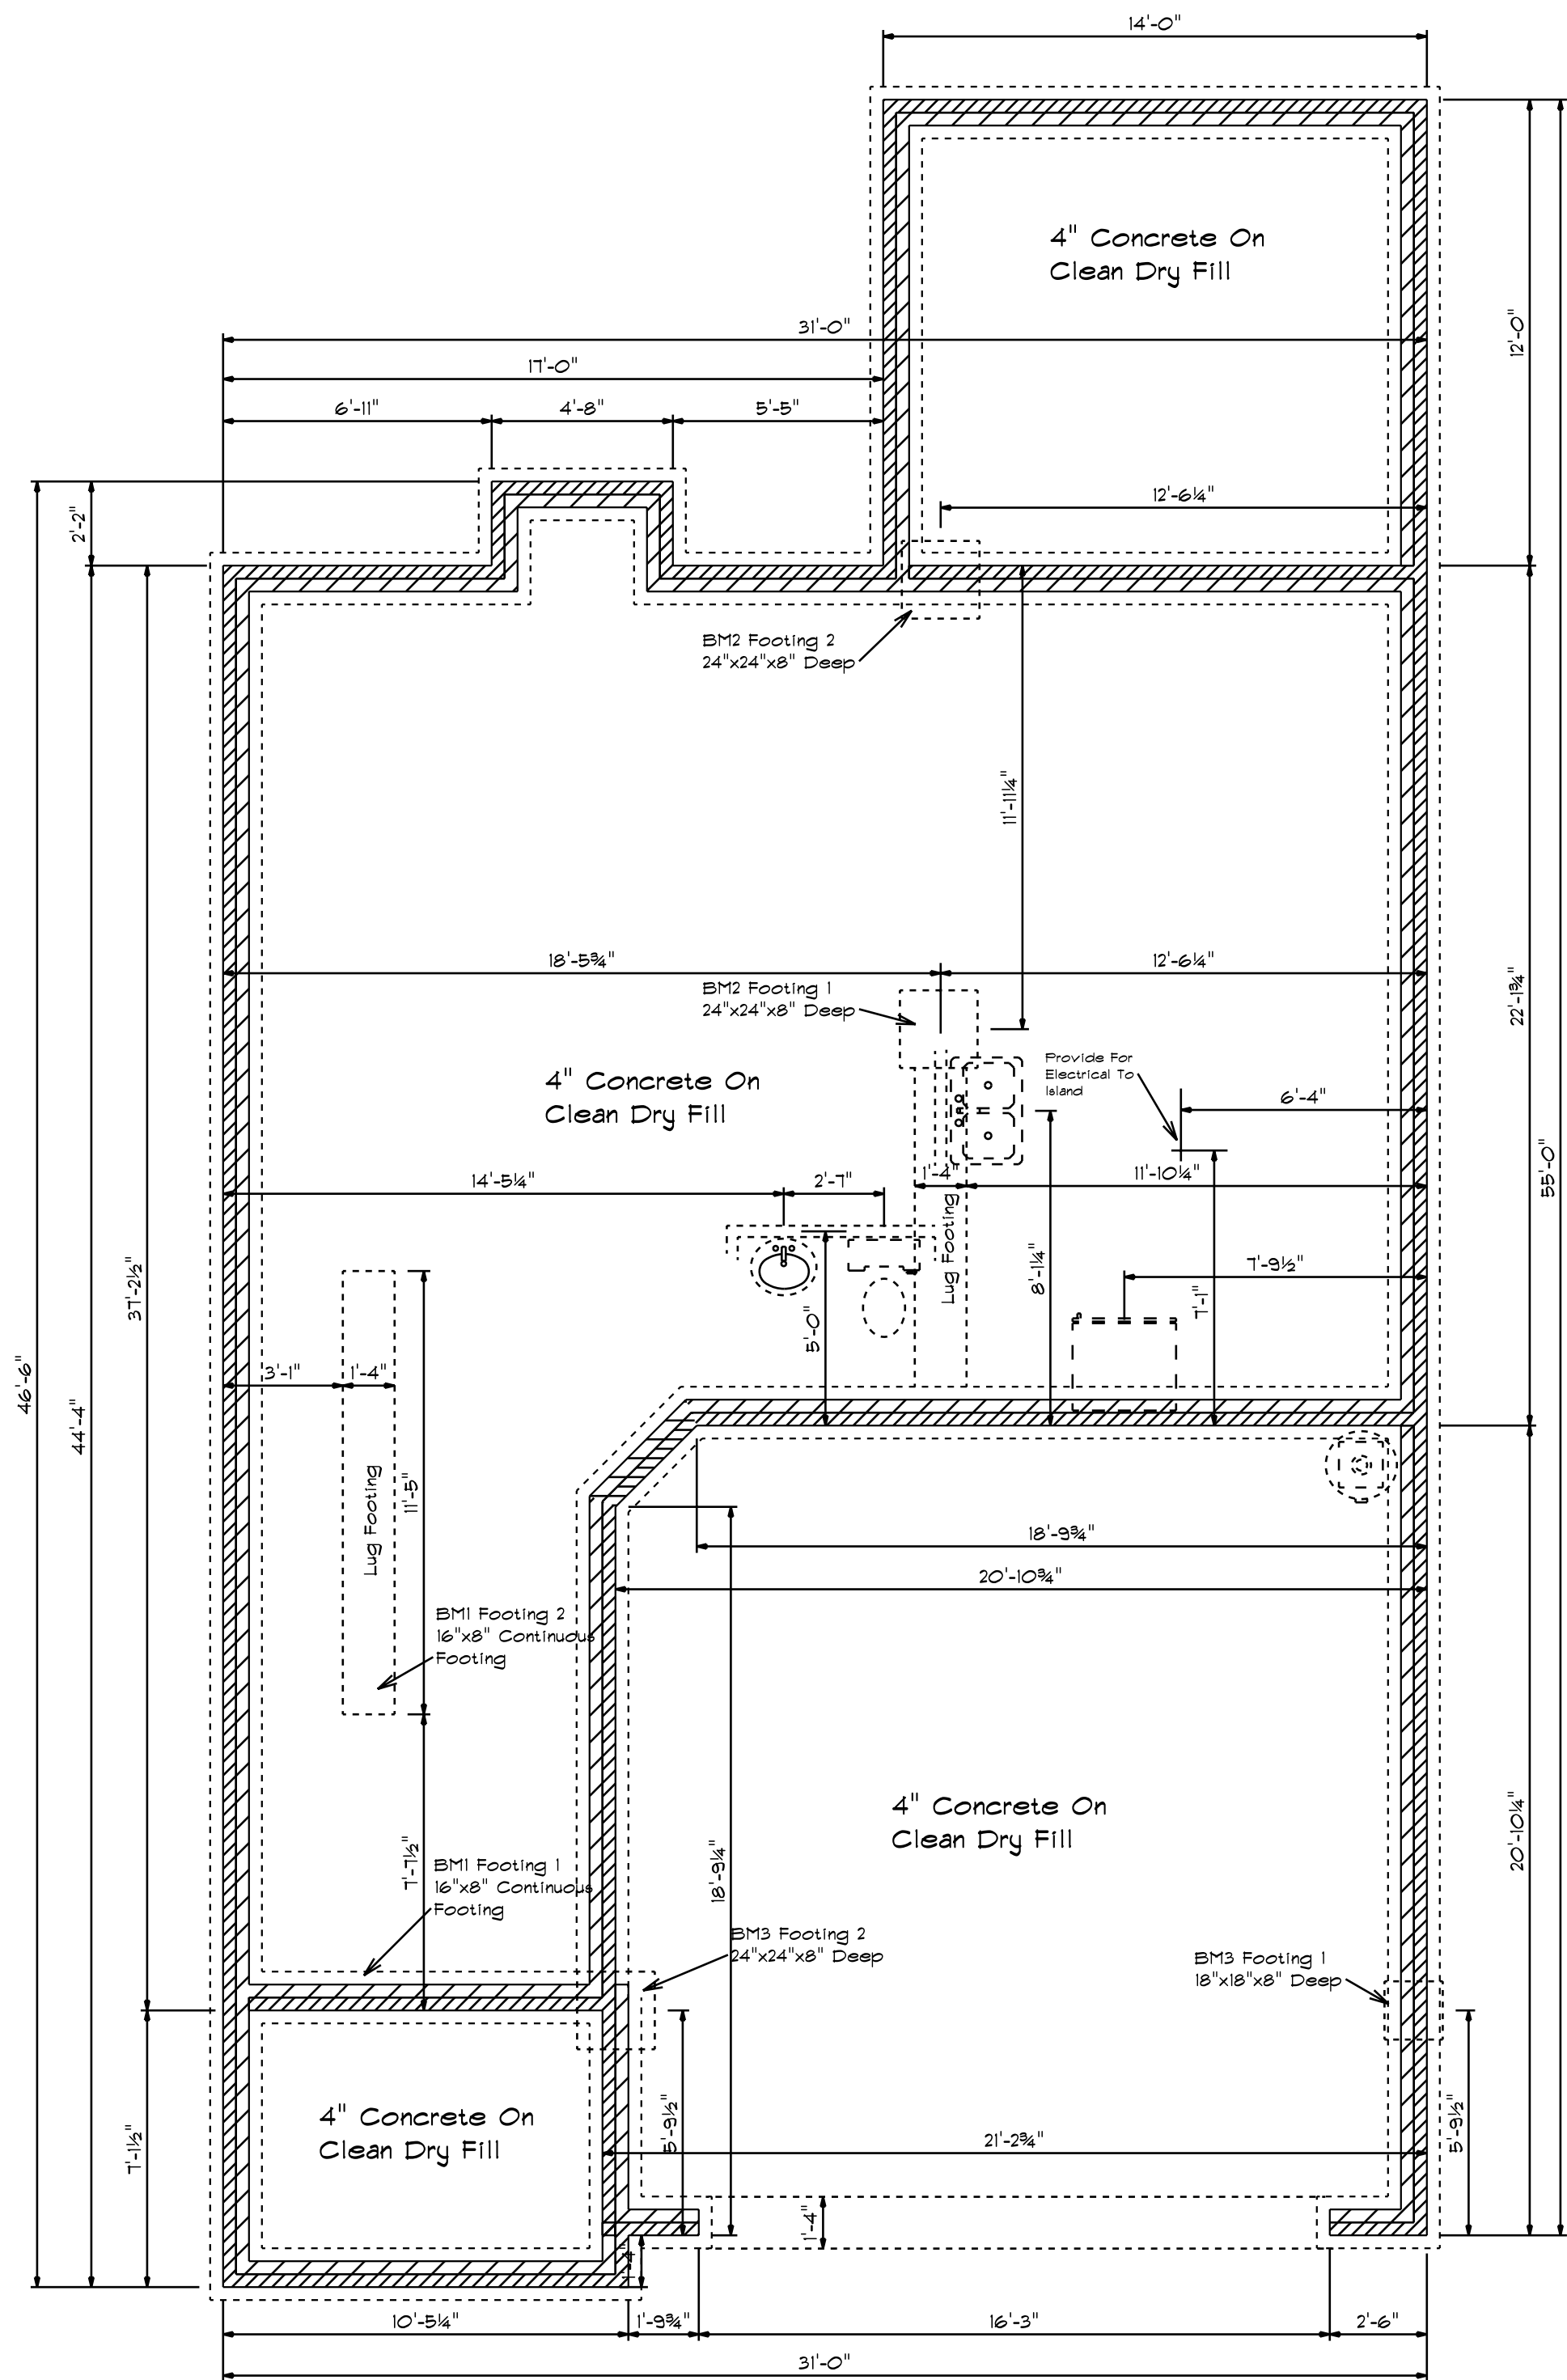

### Foundation Detail Siding

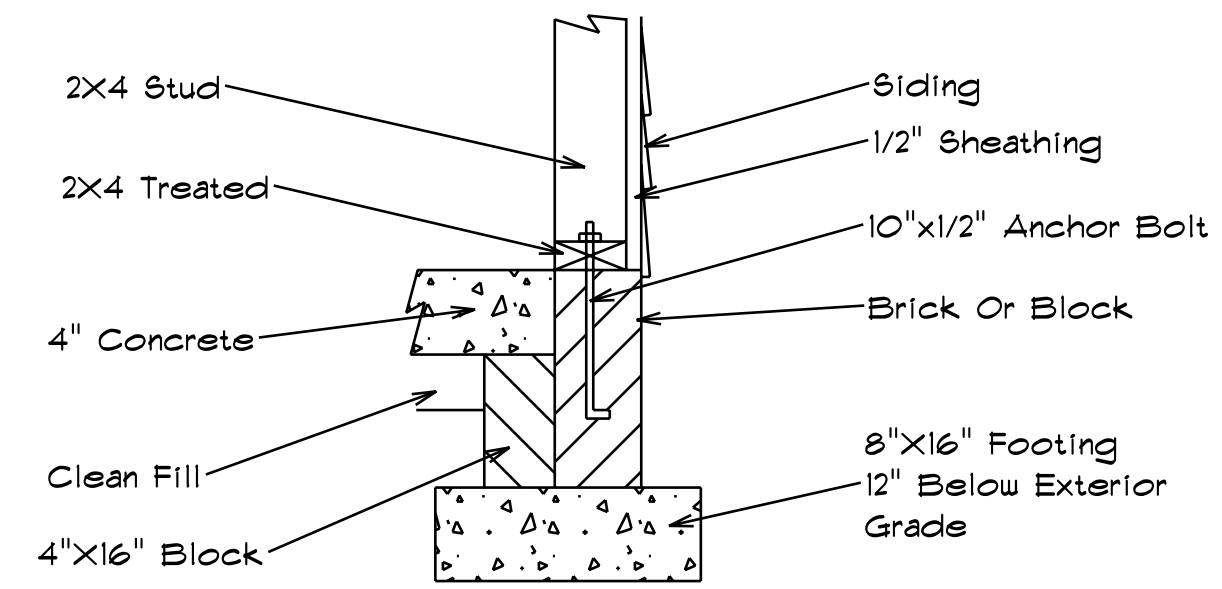

### Lug Footing Detail

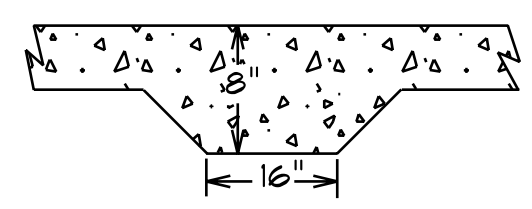

### Foundation Plan

Scale: 1/4" = 1'-0"

DATE: Monday, July 22, 2024  
 REVISIONS  
 DRAWING\*

SCALE: 1/4"  
 DRAWN BY  
 APPROVED

Plan #10

