




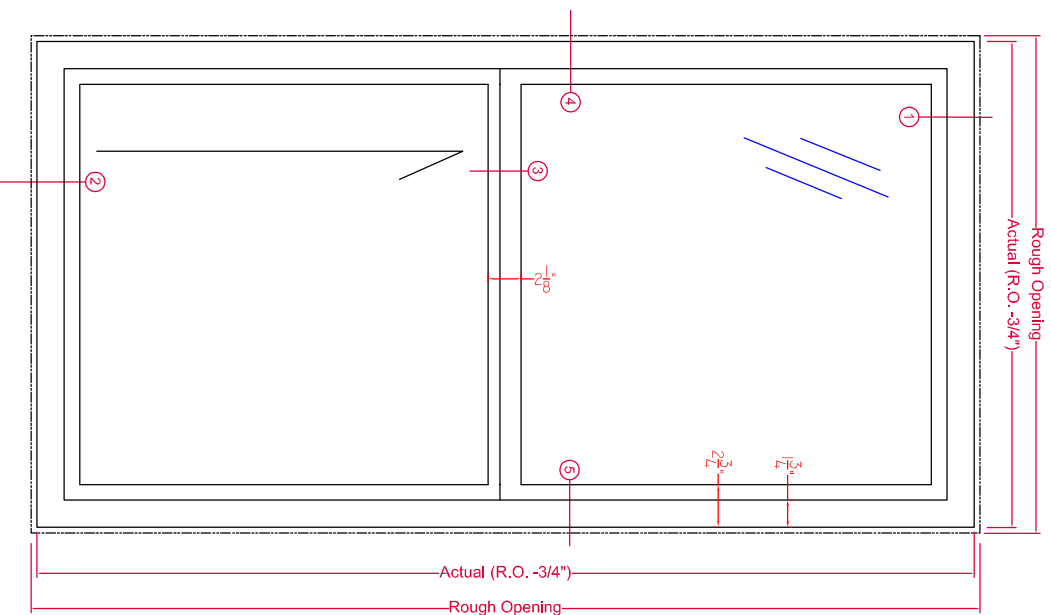


Typical Exterior Elevation
 Fire-Tec Series 925 Single Hung Window
 45- or 60-Minute UL Rated

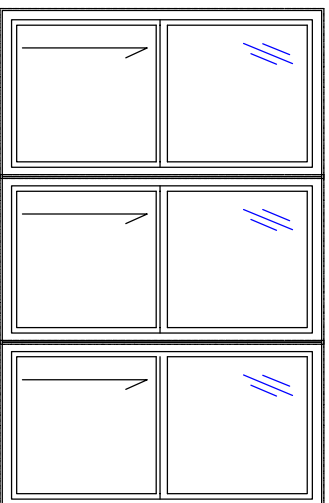


Mulled with Zero Vertical Mullions

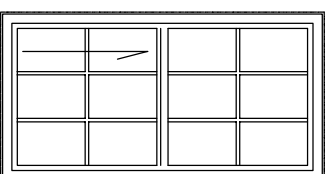


Internal 5/8" Grids
 In IGU

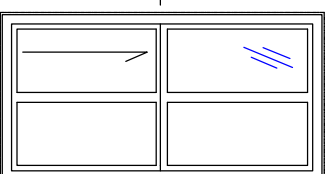

True Muntins

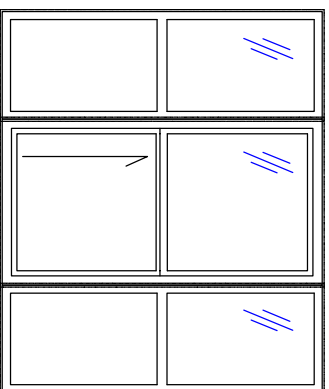


Mulled with Zero Vertical Mullions
 and Series 950 Fixed Lites

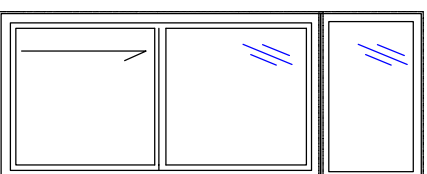

Mulled with Series
 950 Transom

Typical IGU Makeup

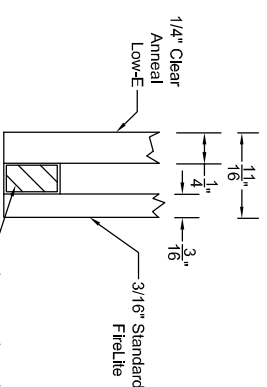

May include 1 hour UL rated ceramic with 1/4" clear anneal Low-E. Many other combinations are available depending on the requirements for safety glazing or U-values. Wireglass IGU available.

See Fire-Rated Glazing Section
 for various options and
 configurations for U.L. labeled
 glazing.

925 SINGLE HUNG - SUBFRAME INSTALLATION



P.O. Box 278, 701 Centennial Road
 Wayne, NE 68787

TOLERANCE:
 1. FRACTIONS +/- 1/16
 2. DECIMALS +/- .0625
 3. ANGLES +/- 1/2 DEGREE
 EXCEPT AS NOTED

DATE

11-30-2015


SCALE

1:8

PAGE

1/3

DWG No. MODEL 925

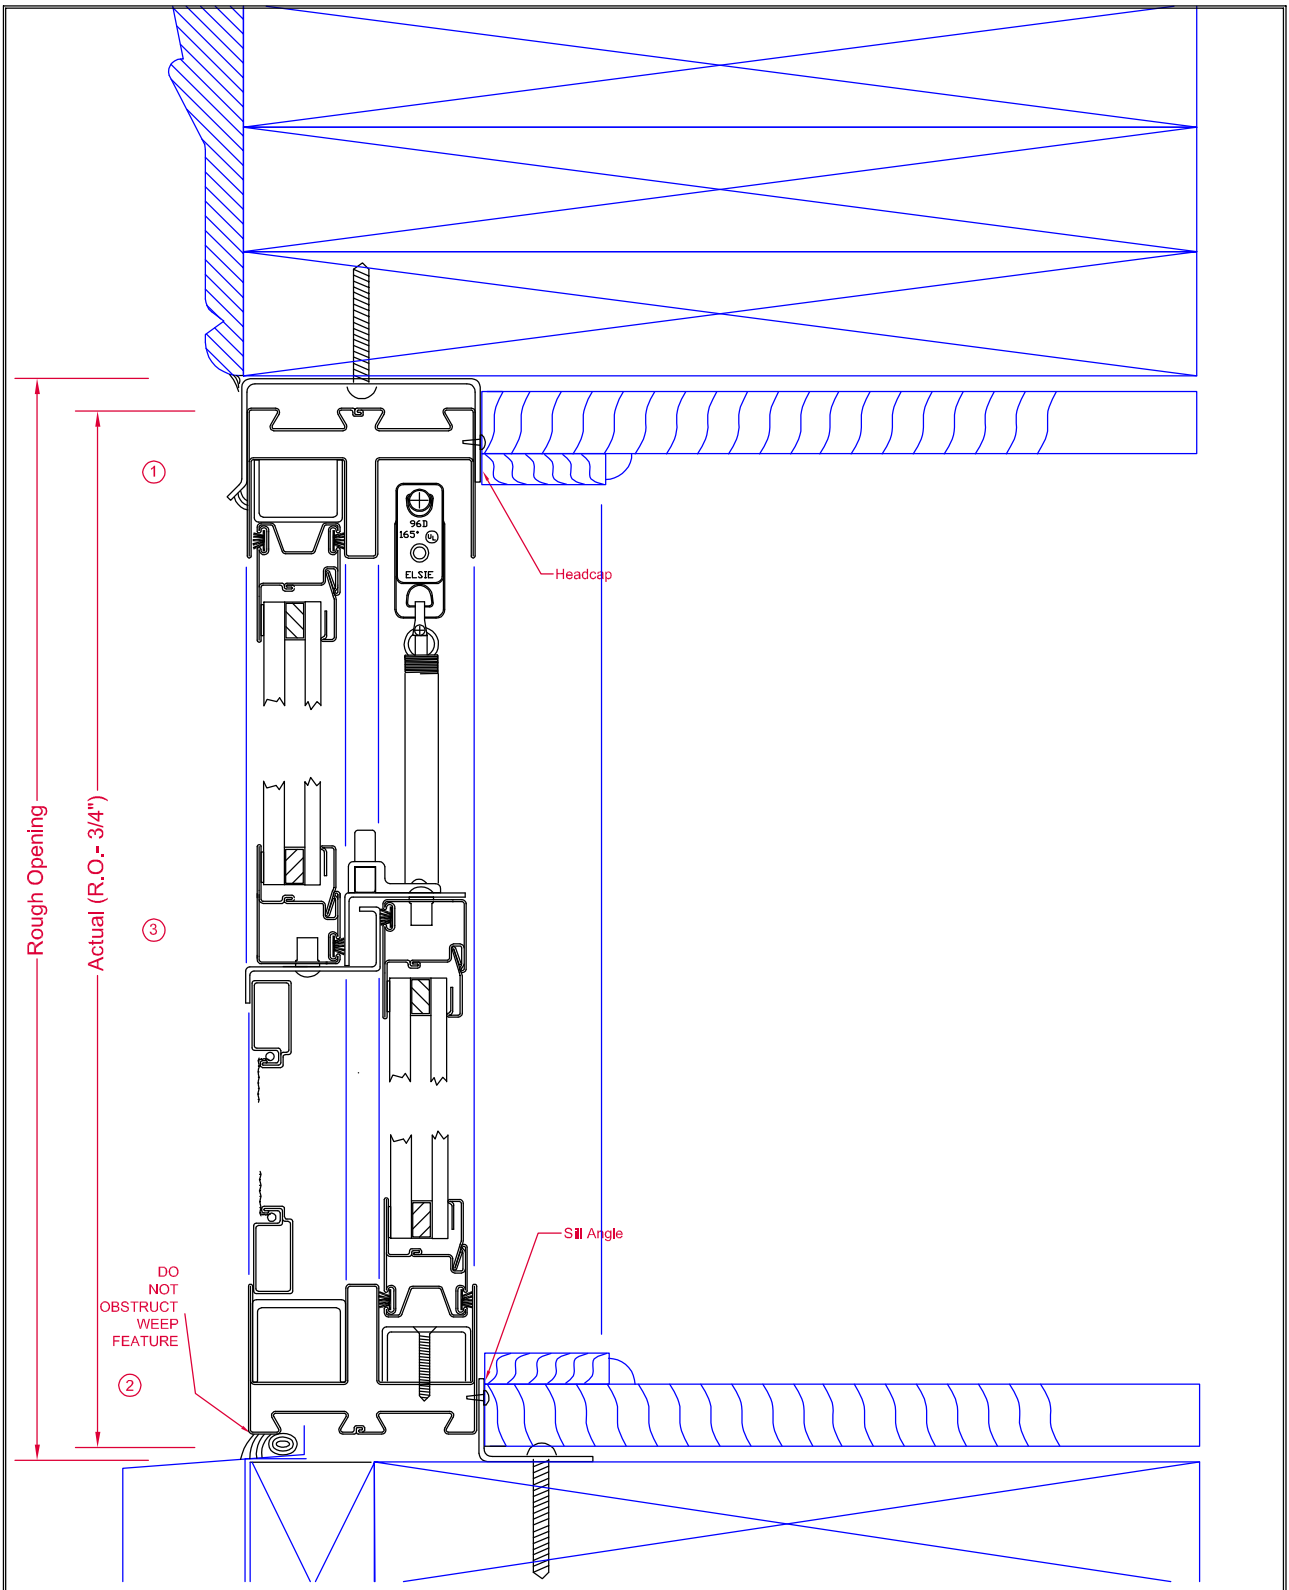

HEAD/SILL-SUBFRAME

DWN BY

JDD

CK'D BY

DATE

11-30-2015

TOLERANCE:

1. FRACTIONS $\pm 1/16$
2. DECIMALS $\pm .0625$
3. ANGLES $\pm 1/2$ DEGREE

EXCEPT AS NOTED

MAT'L

SCALE

1:1.5

PAGE


2/3

DWG No.

MODEL 925



P.O. Box 278, 701 Centennial Road
Wayne, NE 68787

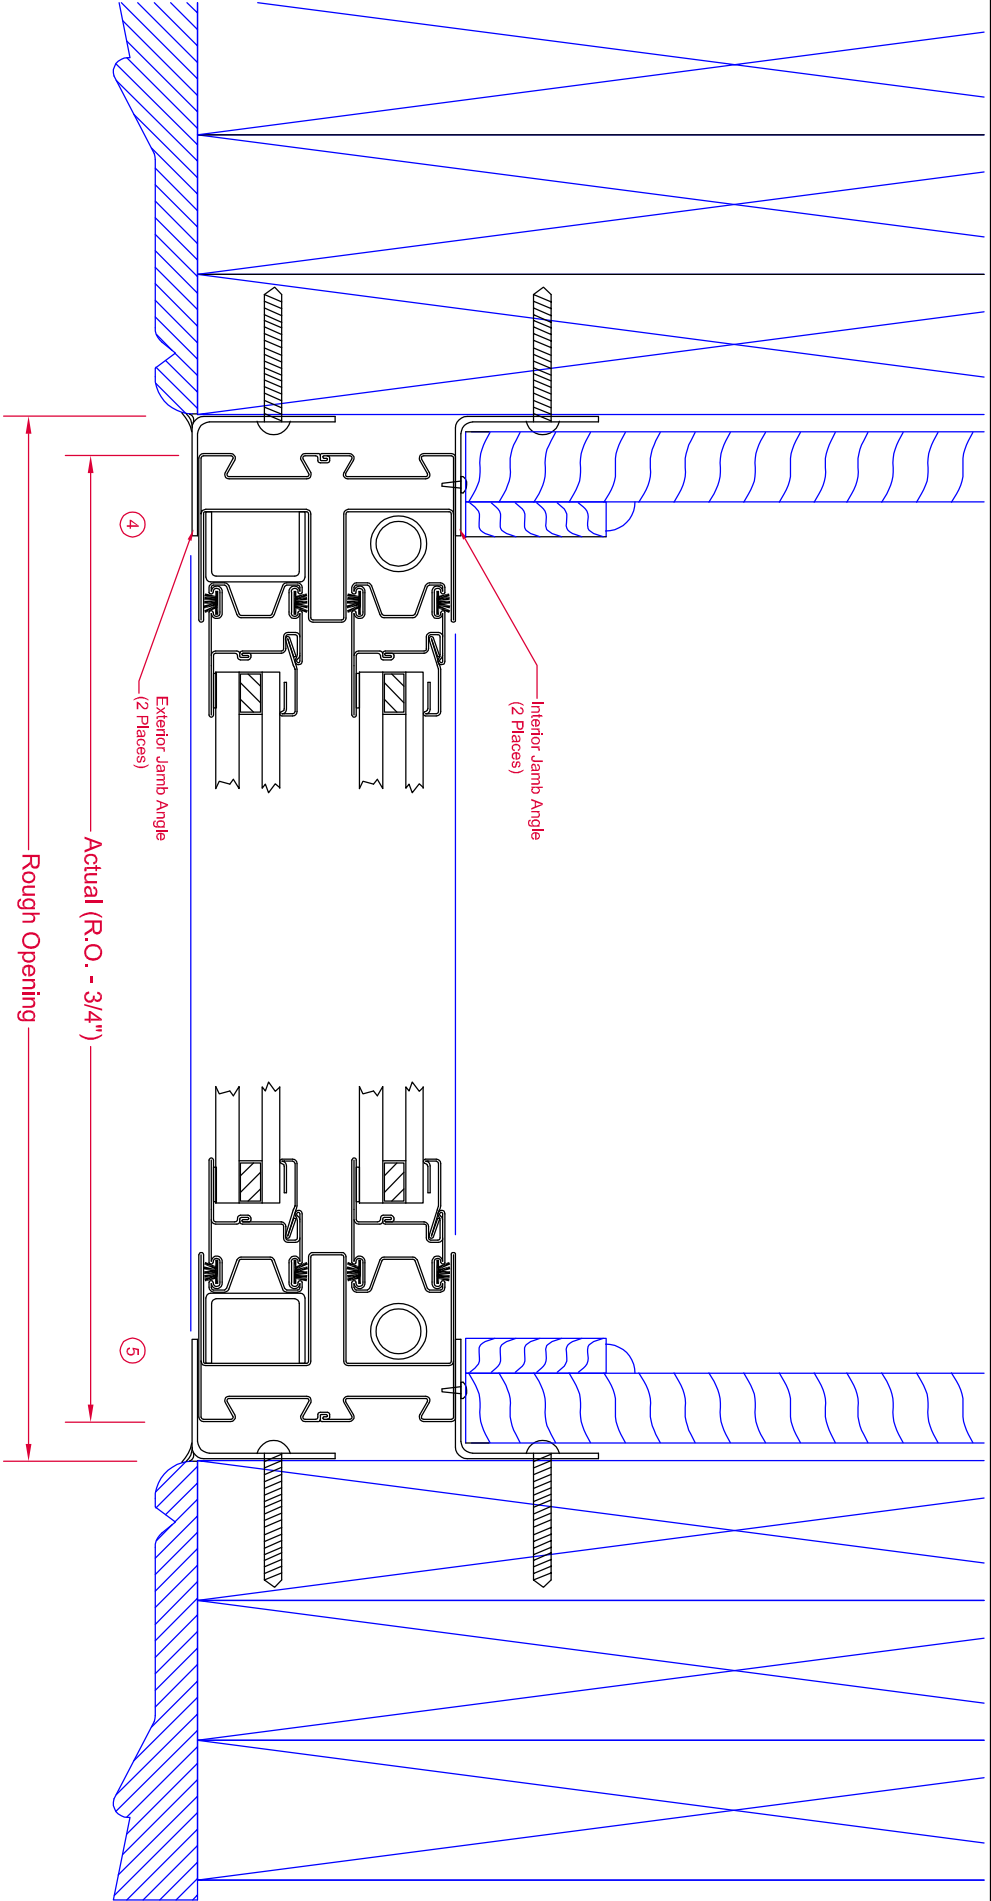

JAMB - SUBFRAME INSTALLATION KIT

DWN BY

JDD

CHK'D BY

DATE

11-30-2015

SCALE

1:1.5

PAGE

3/3

DWG NO.

MODEL 925



P.O. Box 278, 701 Centennial Road
Wayne, NE 68787