




REAR ELEVATION

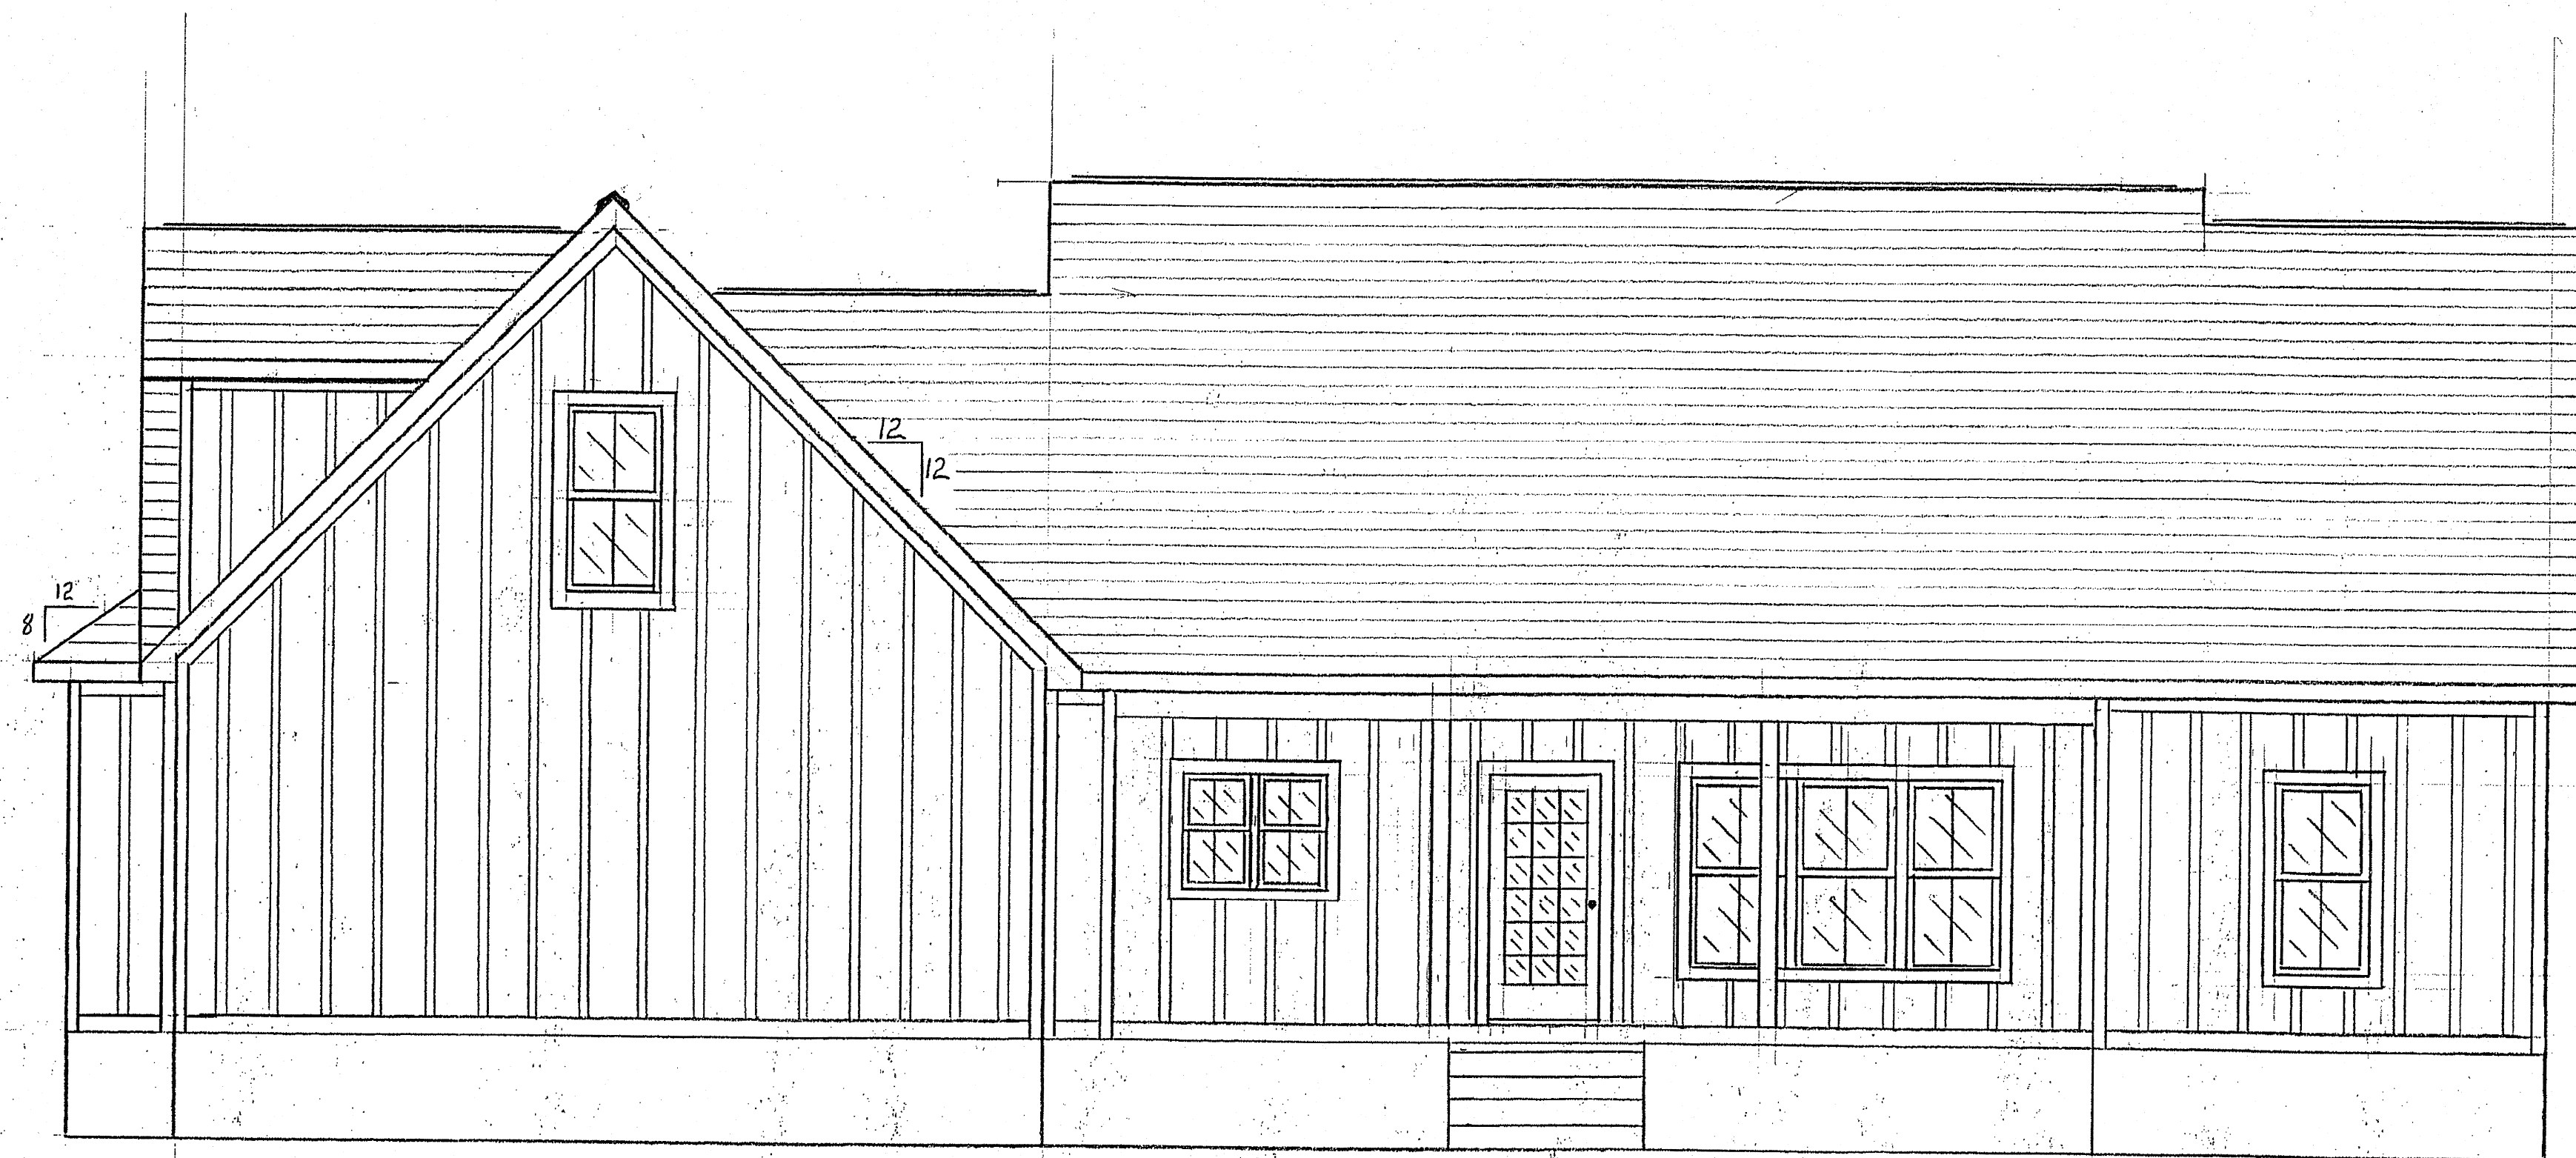

FRONT ELEVATION

THESE PLANS ARE DESIGNED TO MEET
THE REQUIREMENTS OF THE NORTH CAROLINA
RESIDENTIAL CODE 2018 EDITION.

ENERGY COMPLIANCE:
1-CLIMATE ZONE 4
2-WINDOW U-FACTOR: .35
SHGC: .30
3-INSULATION R-VALUES: CEILING/ROOF- R38
WALLS- R15
FLOOR- R19
FIRST LEVEL HEATED: 2126#
BONUS: 460#
GARAGE: 748#
PORCHES: 810#

PEYTON & AMBERLY HOME

ELEVATIONS: FRONT & REAR
DRAWN BY: WILLIAM JOHNSON
SCALE: 1/4" = 1'
DATE: JANUARY 5, 2025
PAGE: 1 OF 7

8" COLUMNS

VINYL SIDING

BRICK FOUNDATION