



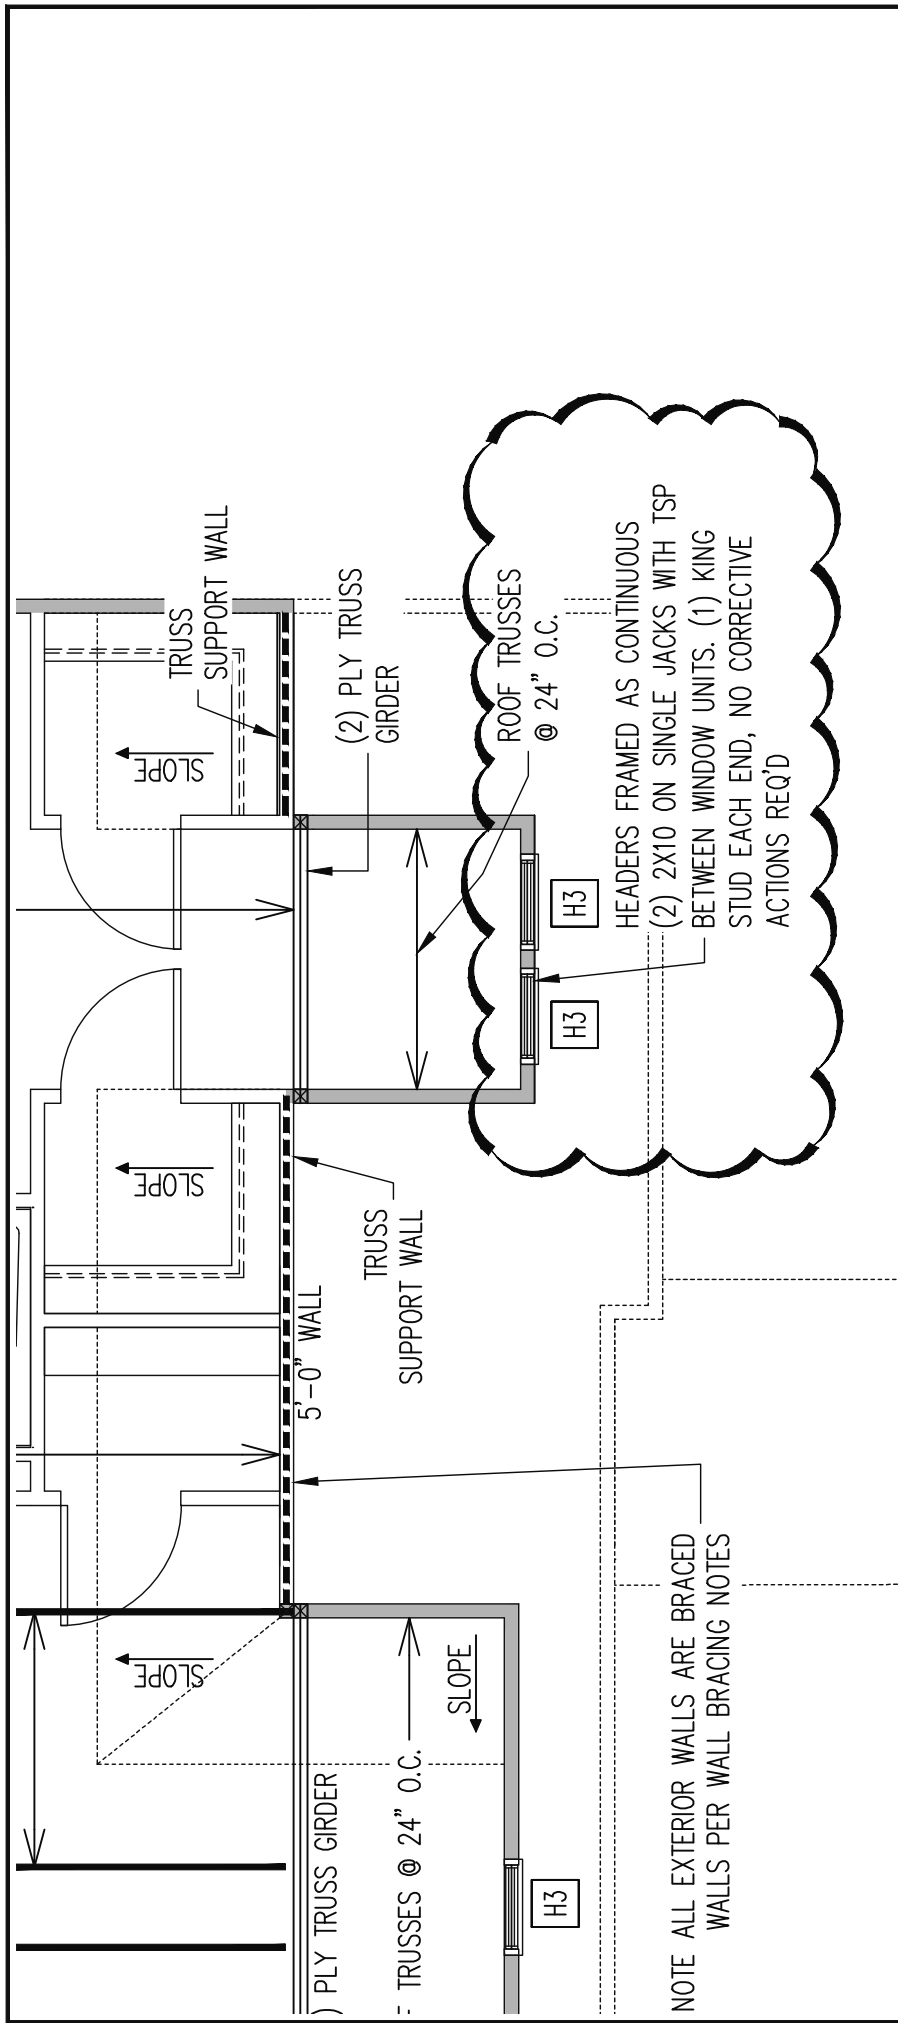

2ND FLOOR FRAMING PLAN

WALLS AND CEILING - 1/4" = 1'-0"

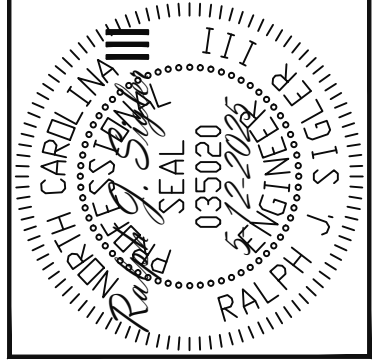

STRUCTURAL ENGINEERS
License No. C-3870
318 W Millbrook Rd. Unit 201
Raleigh, North Carolina 27609
Phone (919) 844-1661

NEW HOME			
SCOPE	WINDOW FRAMING, DESIGN ONLY		
LOC	36 DUNCAN'S CREEK	REV #	REF PROJ #
		DATE	

ENG:	RJS/MEB
DATE:	5-12-2025

PARENT
24-65-399_027

PROJECT NO.
25-75-504

SHEET NO.
SL1
1 of 1