
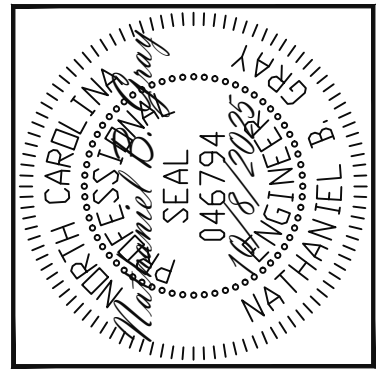


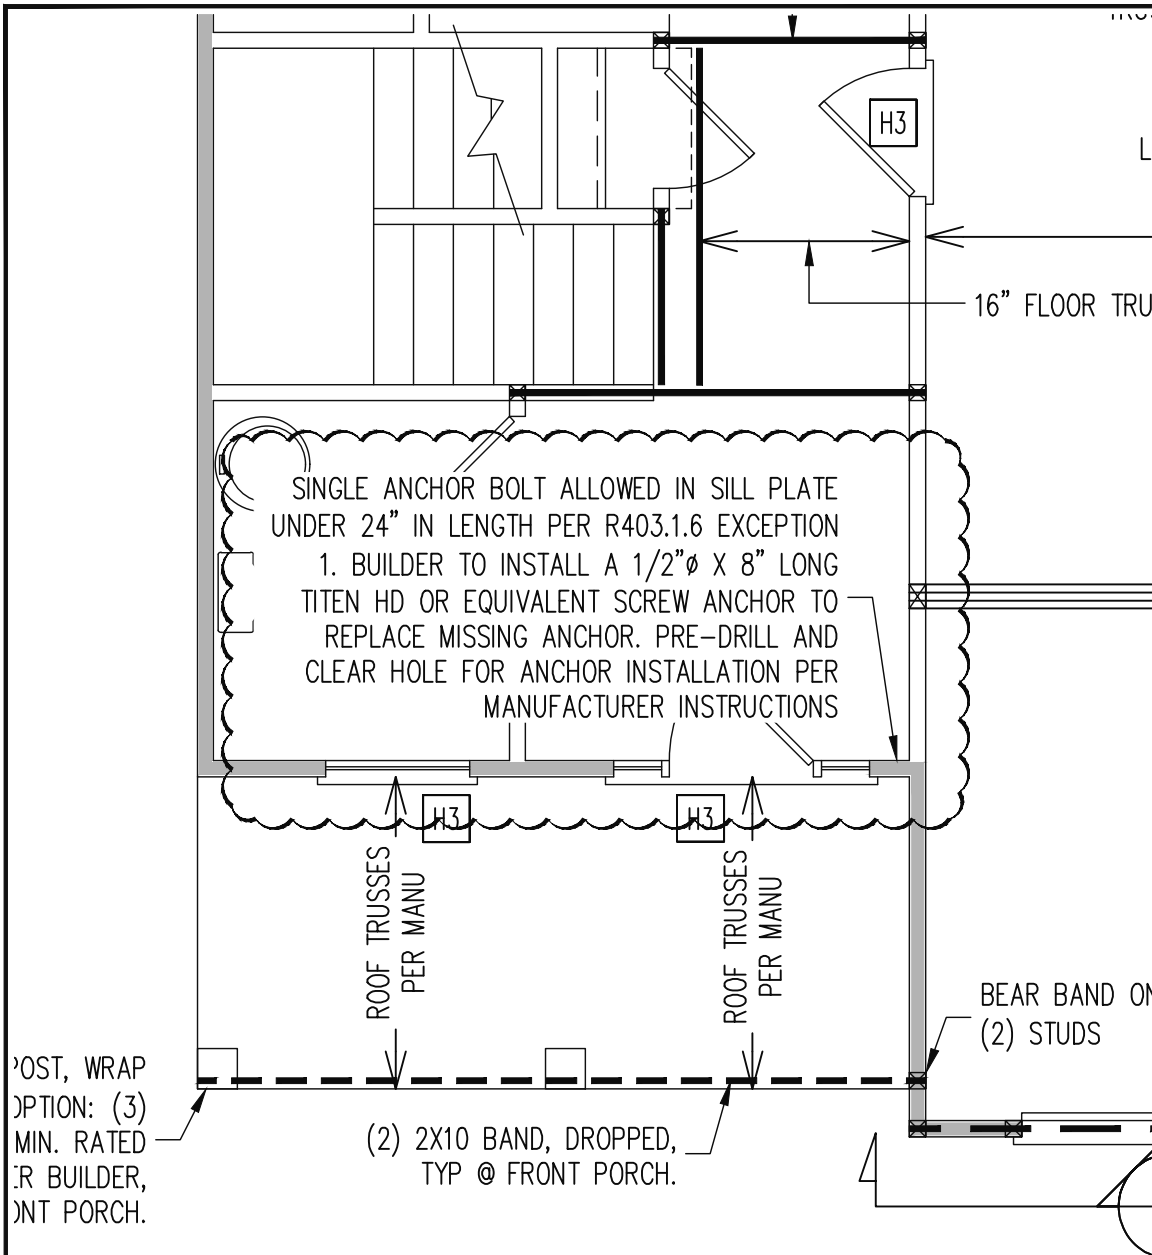

Engineering
Lech
 ASSOCIATES, P.A.

STRUCTURAL ENGINEERS
 License No. C-3870
 318 W Millbrook Rd. Unit 201
 Raleigh, North Carolina 27609
 Phone (919) 844-1661

ADAMS HOMES			
SCOPE:	SILL PLATE ANCHOR BY FRONT DOOR	REV #	REF PROJ #
LOC:	27 KIPLING CREEK	DATE	

ENG: **NBG**
 DATE: **10/8/2025**

PARENT
25-18-079

PROJECT NO.
25-76-038

SHEET NO.
SL1
 1 of 1

1ST FLOOR FRAMING PLAN

WALLS AND CEILING

1/4" = 1'-0"