

BUILDER SHALL VERIFY ALL DIMENSIONS AND CONDITIONS AT TIME OF CONSTRUCTION.


ALL CONSTRUCTION SHALL CONFORM TO THE 2018 EDITION OF THE NC STATE BUILDING CODE.

CODES GOVERN OVER DRAWINGS.


DIMENSIONS GOVERN OVER SCALE.

VERIFY ALL MECHANICAL REQUIREMENTS BEFORE FRAMING.

YUNCANNON DESIGNS DOES NOT ASSUME LIABILITY FOR ANY DEVIATION OF OR CONSTRUCTION METHODS OF THESE PLANS.

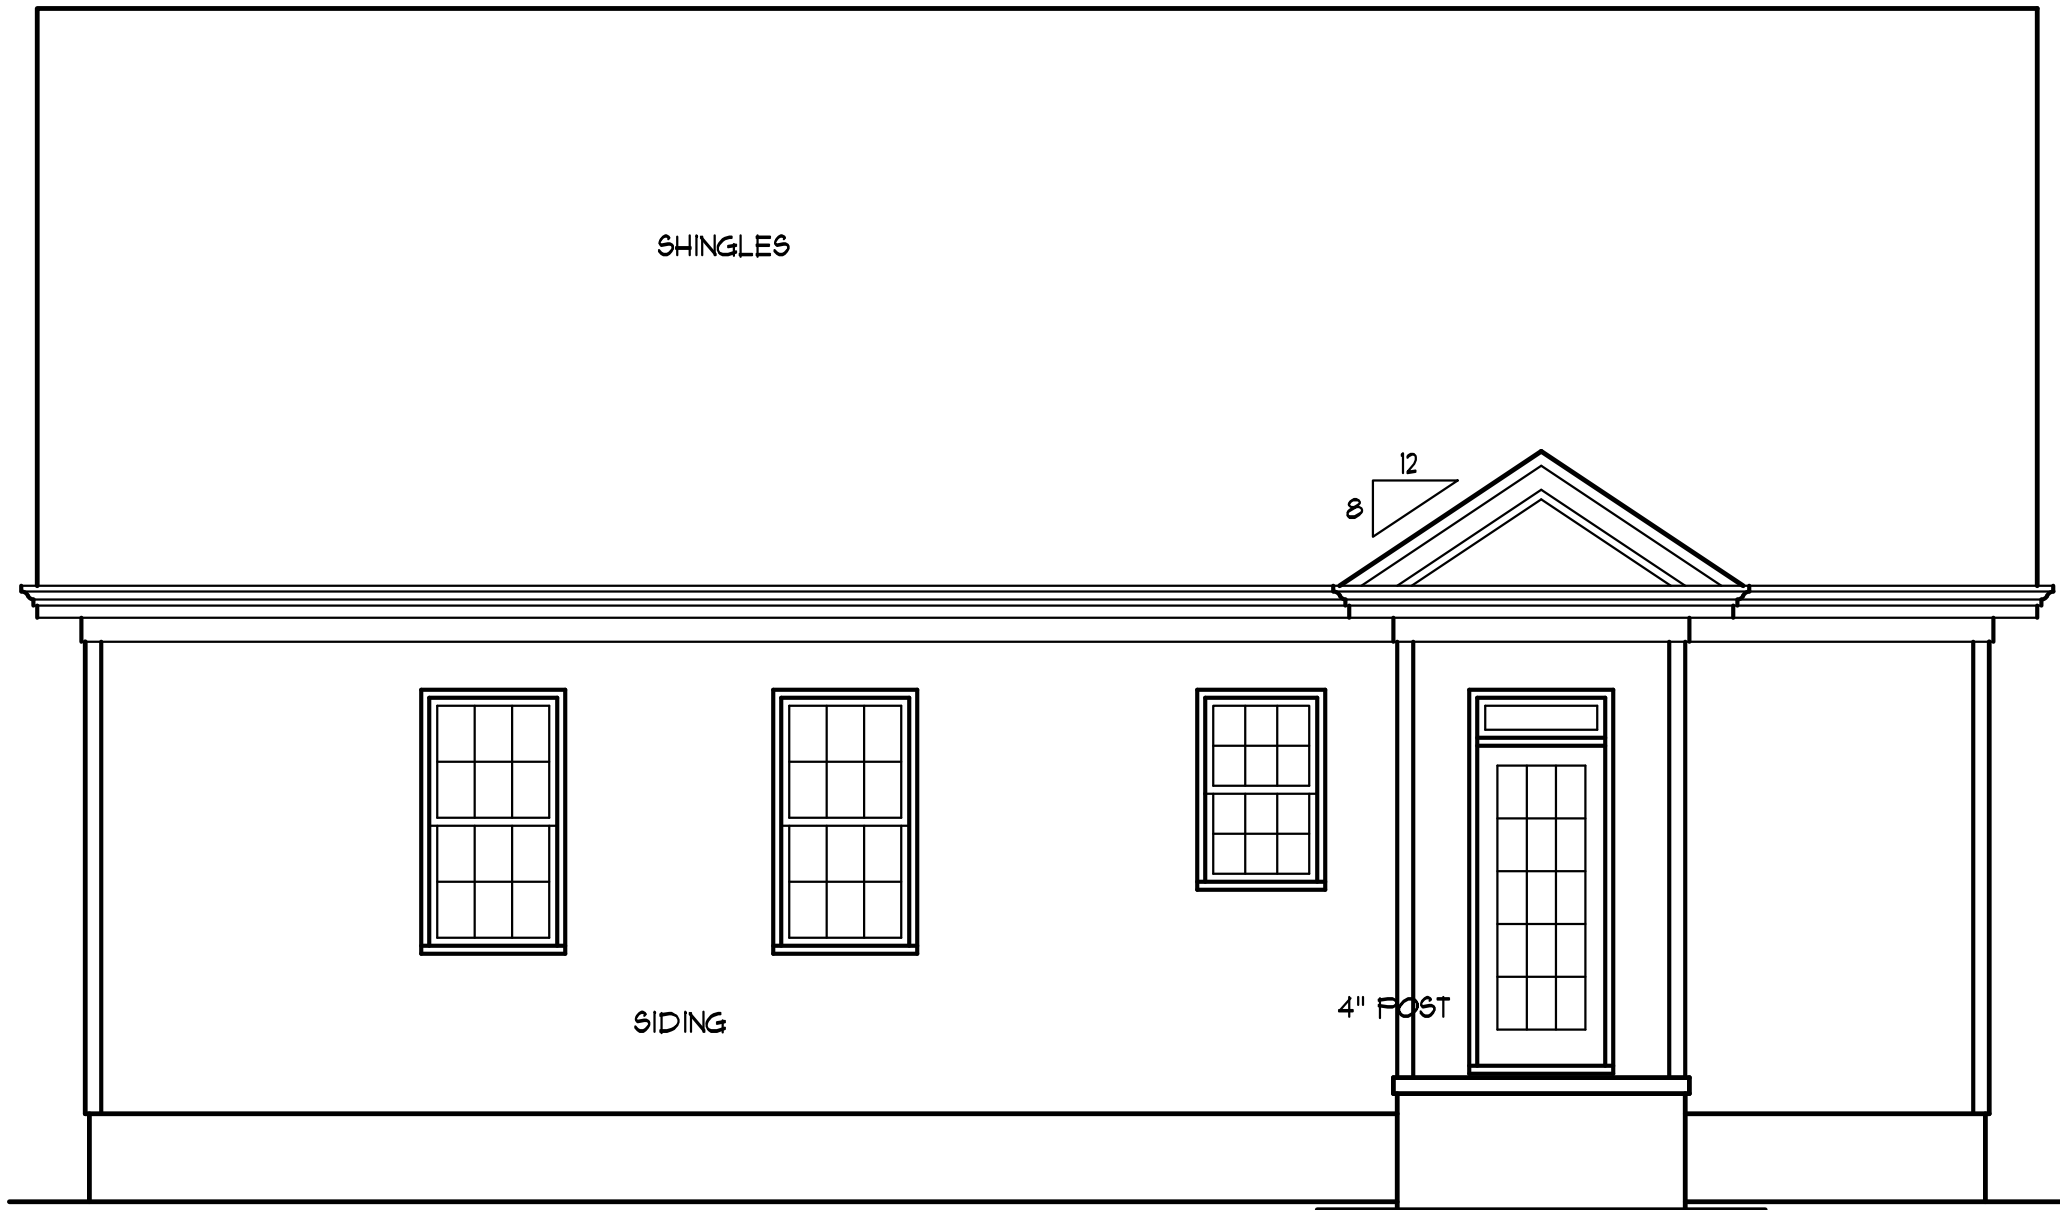


**REAR ELEVATION**  
SCALE: 1/4" = 1'-0"

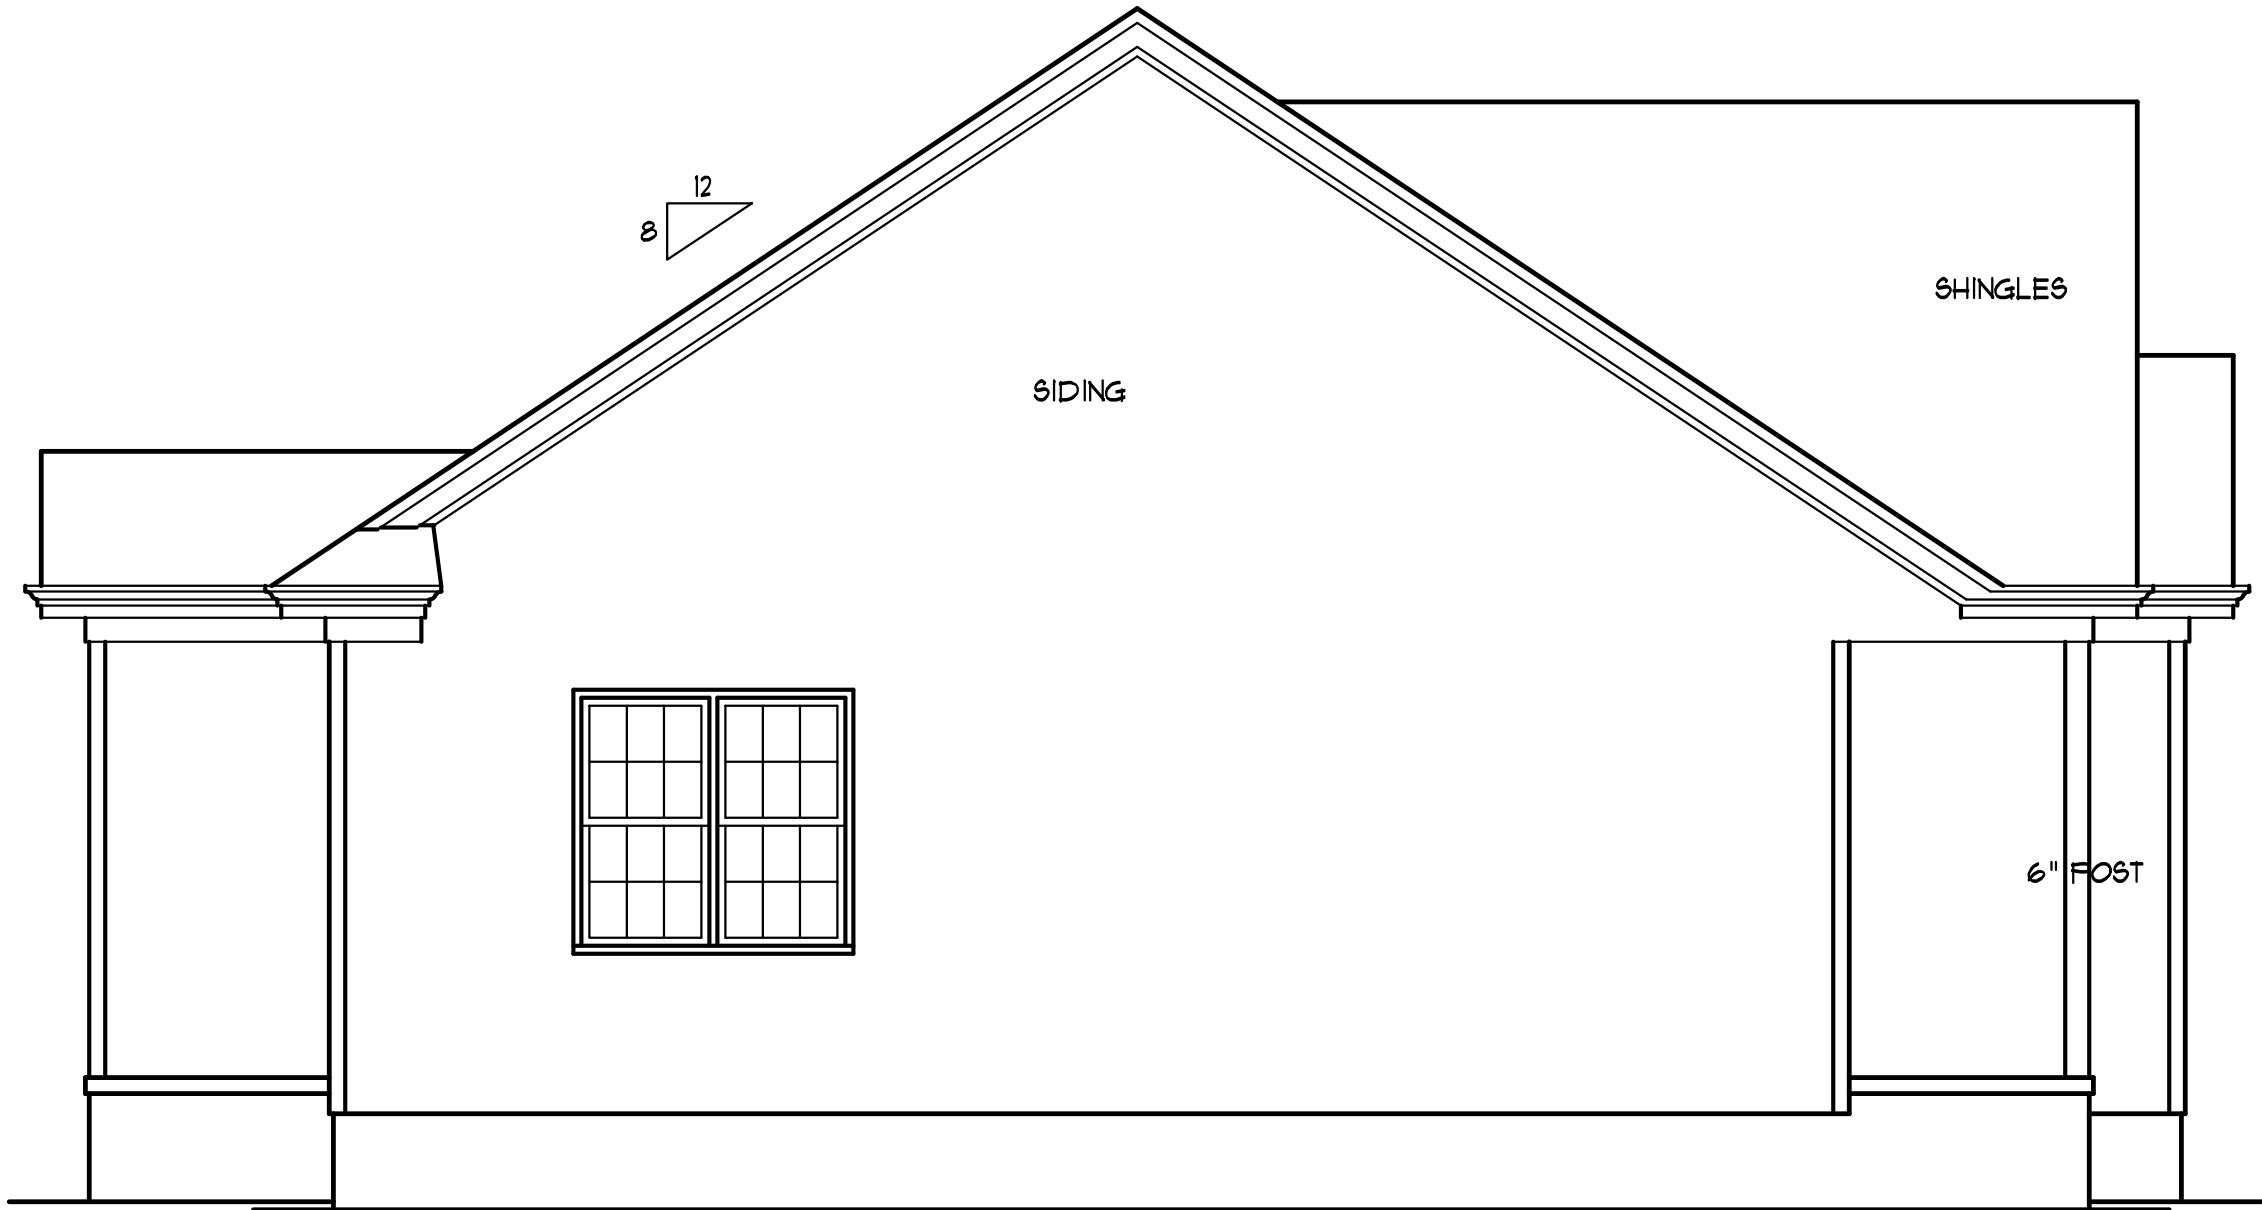

**LEFT SIDE ELEV**  
SCALE: 1/4" = 1'-0"



**FRONT ELEVATION**  
SCALE: 1/4" = 1'-0"

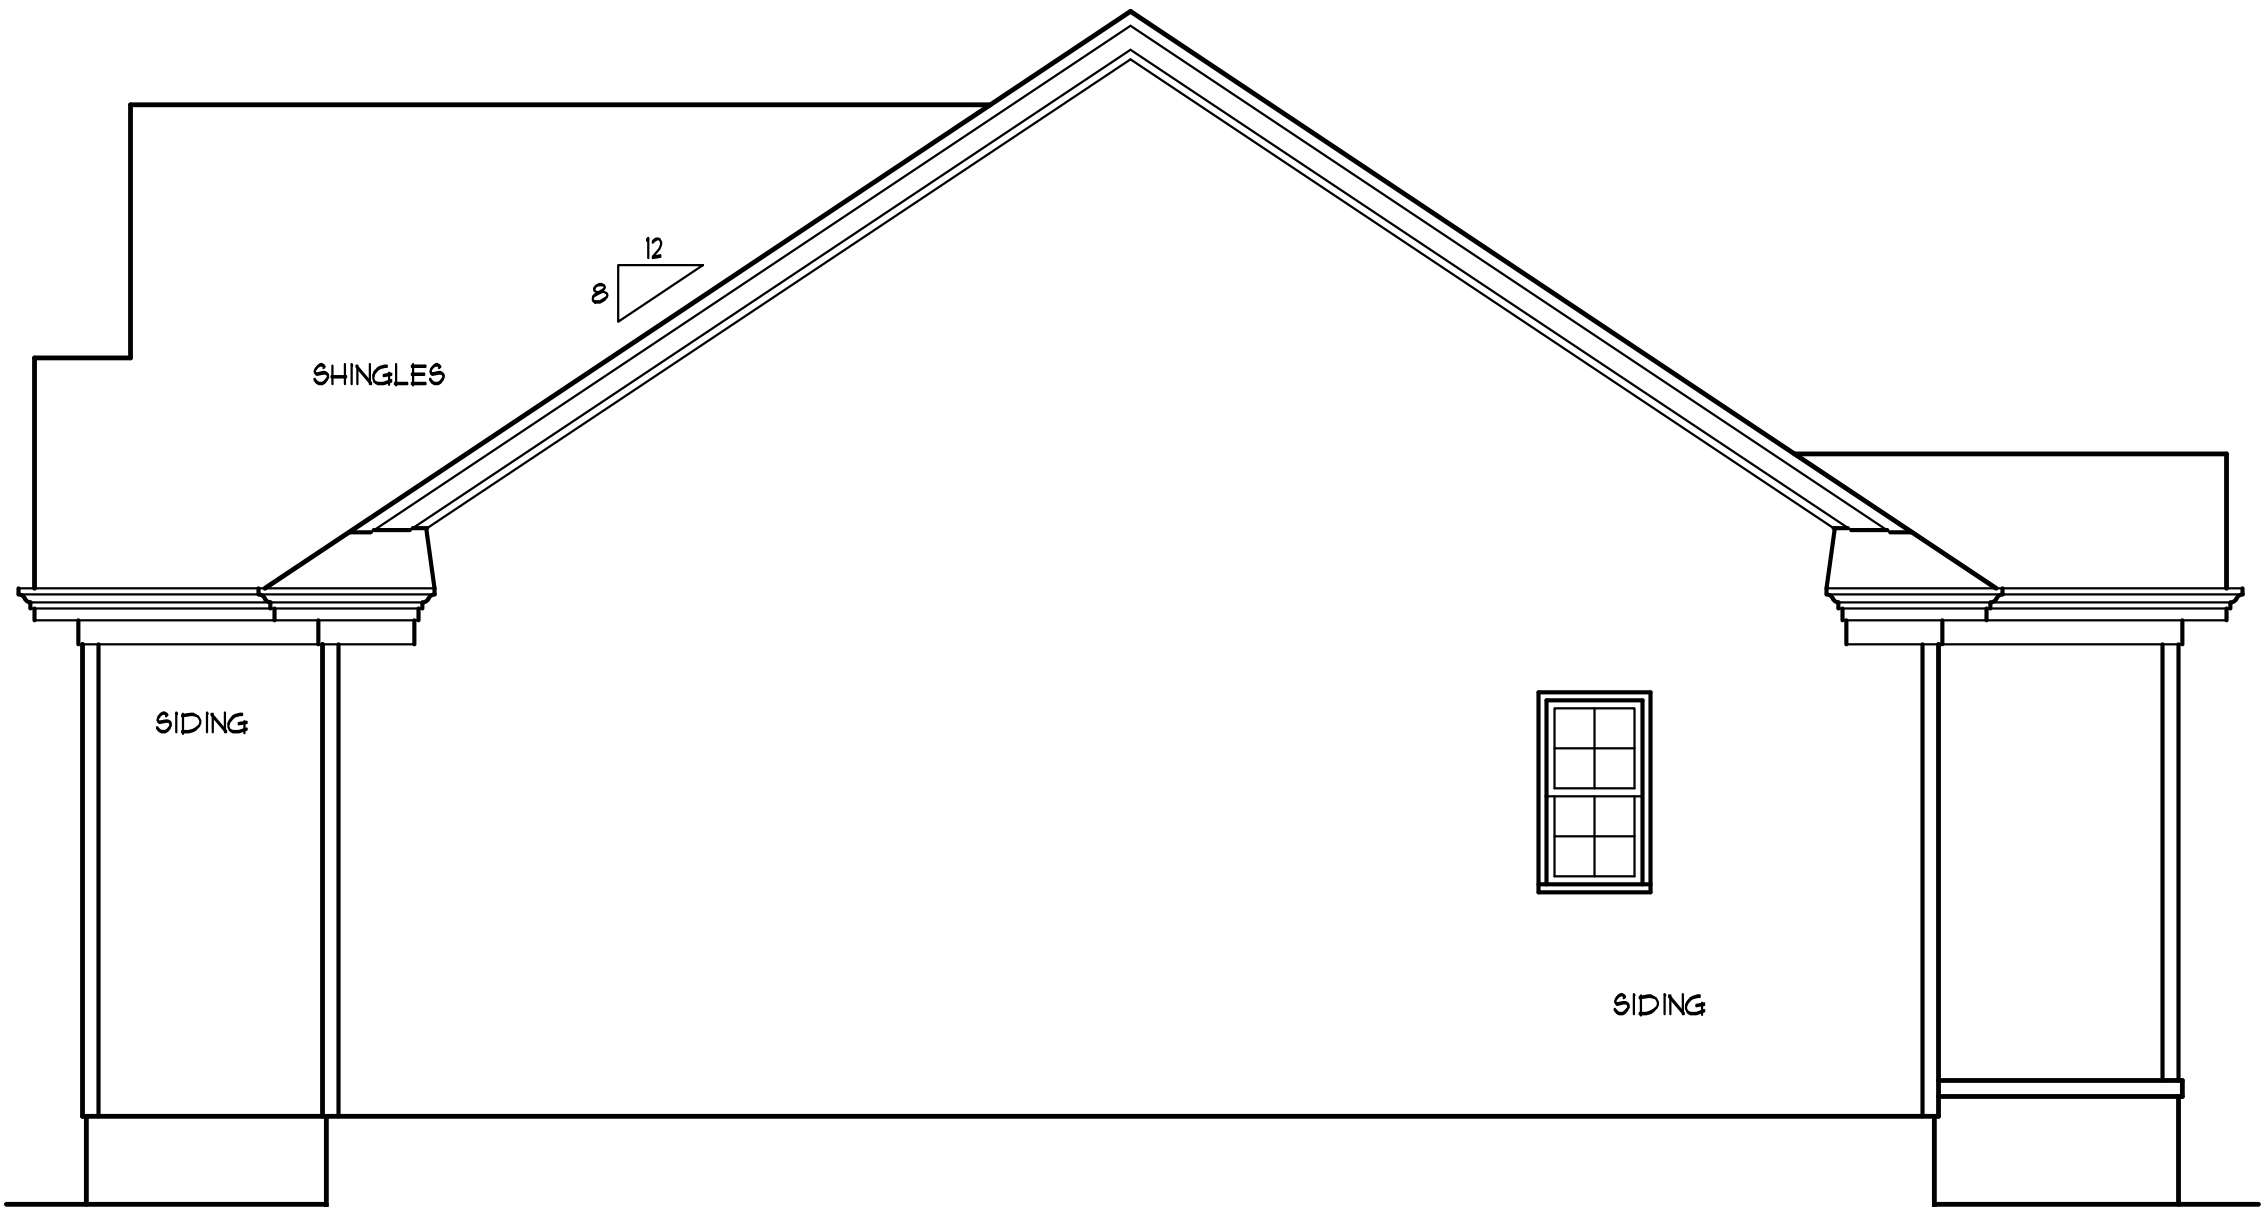

**RIGHT SIDE ELEV**  
SCALE: 1/4" = 1'-0"

OPTION "A"

"The Ginger"  
Vision Built Homes  
Fuquay Varina, NC

**YUNCANNON DESIGNS**  
CUSTOM HOME PLANS  
FUQUAY-VARINA, NC • (919) 421-1314

DRAWN BY : WRY  
CHK'D BY :  
DATE: 02/21/25  
REVISIONS :

SHEET  
**A-1a**