



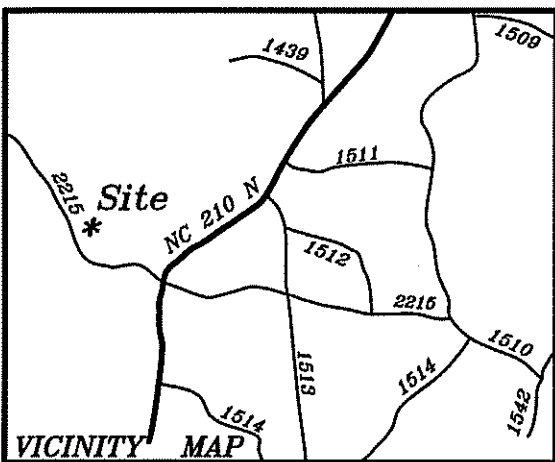

Jose Luis Vargas
Sanchez Luis V. Aparicio
Deed Book 3667, Page 701

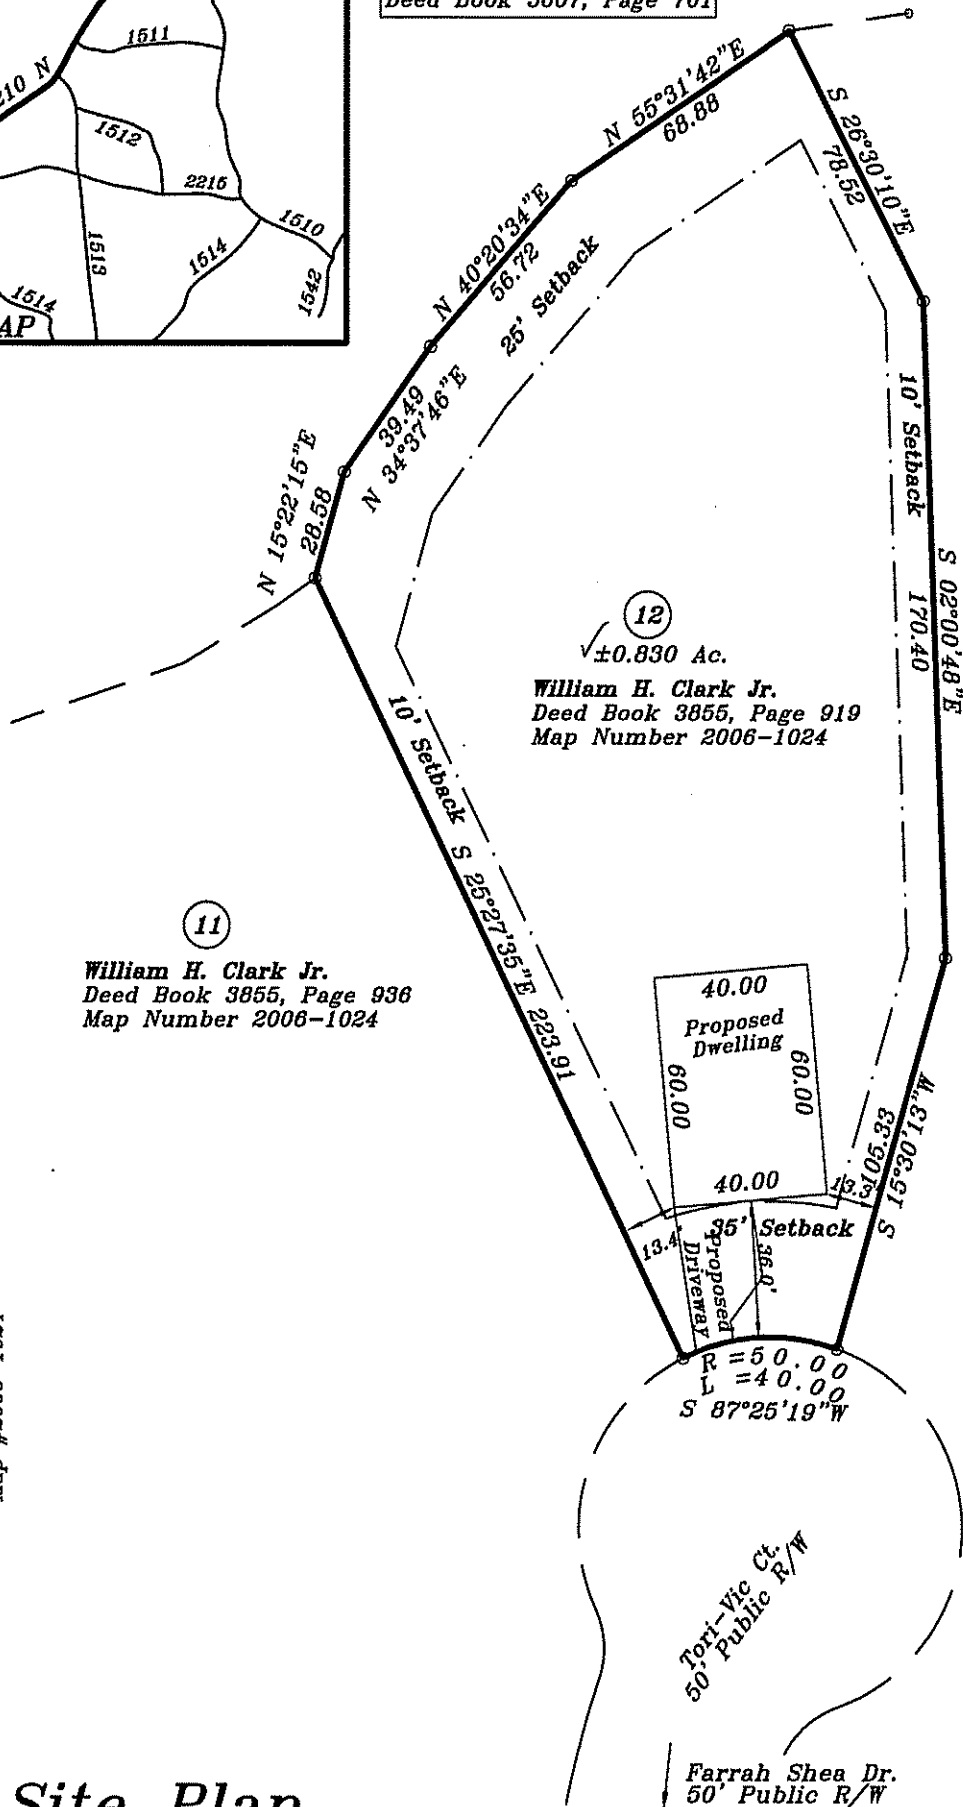

Site Plan Mapped Only

Mapped for:

Tre Clark, LLC

919-819-0297


35 Tori-Vic Ct. Angier, NC 27501
Brian Keith Meadow, Lot 12
Map Number 2006-1024
PIN: 0652-94-6164



Hector's Creek Twp. Harnett County

Scale: 1" = 50' Date: 5/24/2023

Surveyed & Mapped By
STANCIL & ASSOCIATES
Professional Land Surveyor, P.A. C-0831
P.O. Box 730, Angier, N.C. 27501
919-639-2133 919-639-2602 (FAX)
stancilsurvey@gmail.com

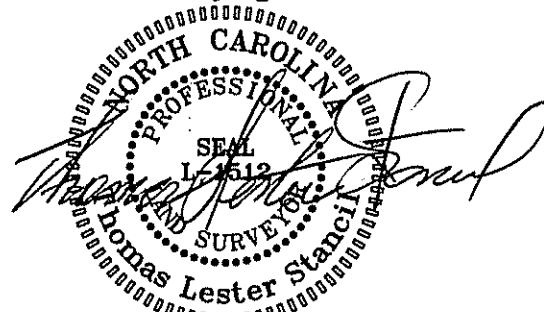

NOT FOR RECORDATION