



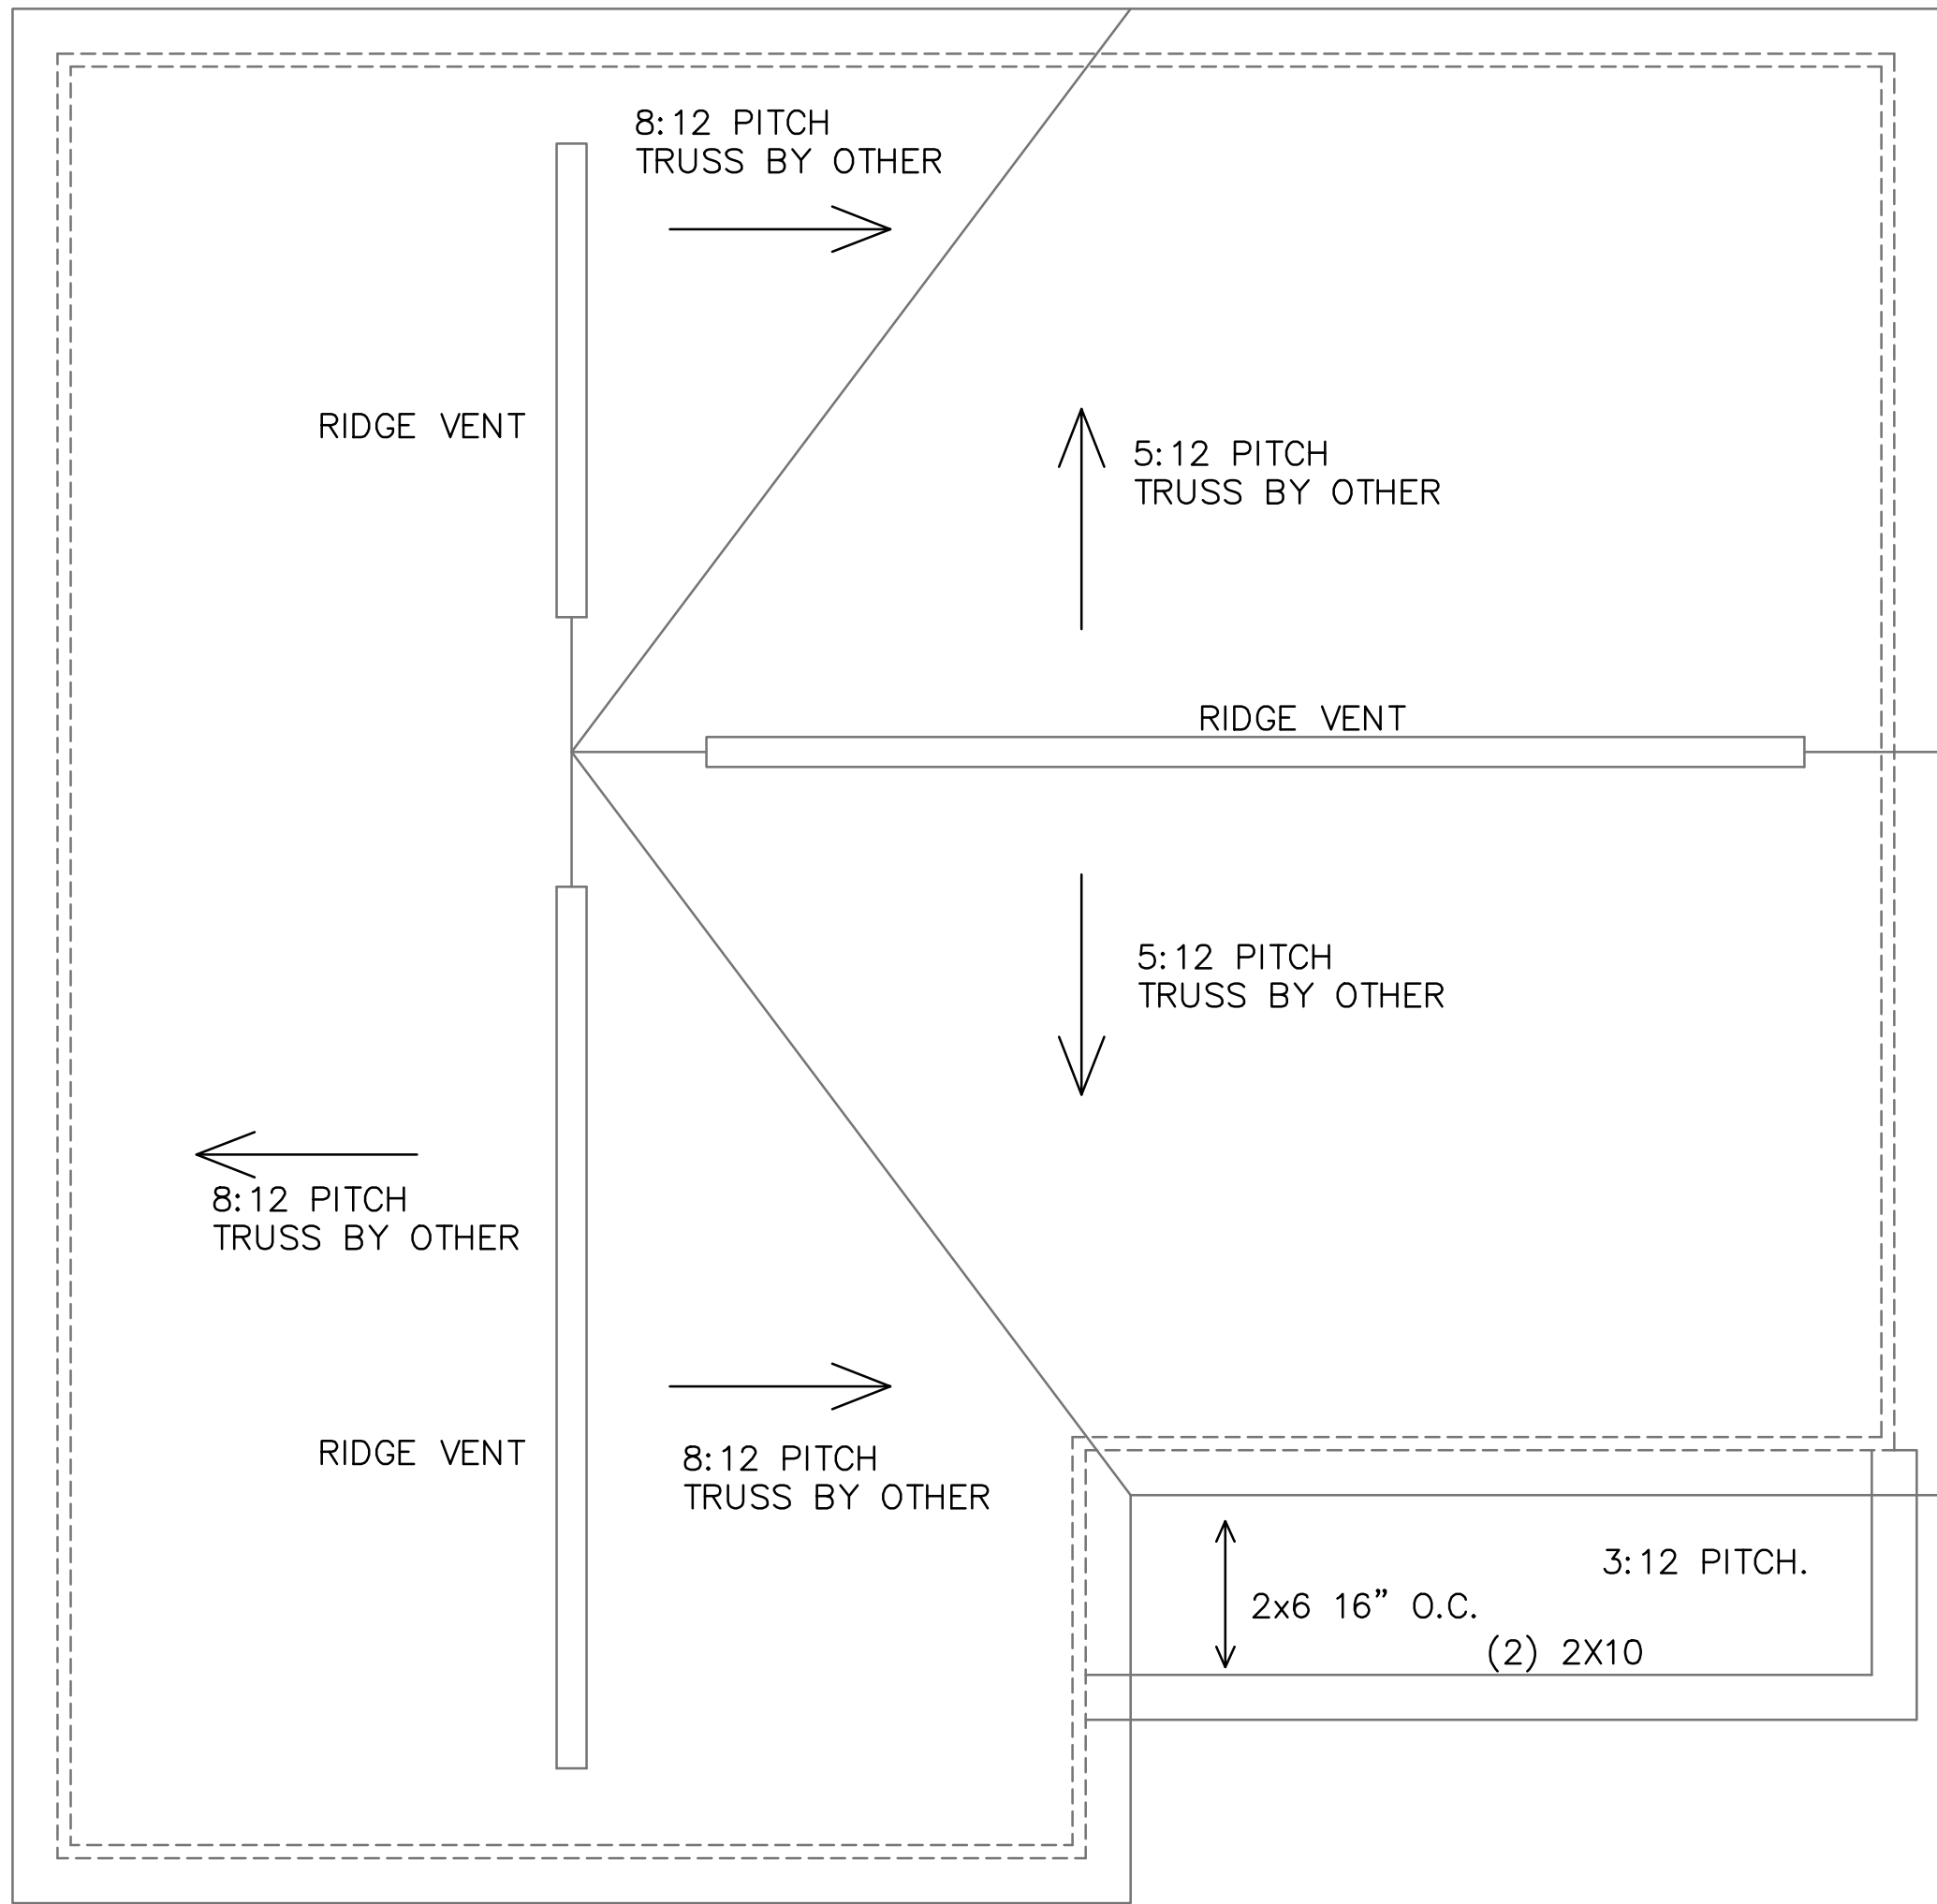

2 ROOF PLAN
B1 1/4" = 1'-0"

ROOF NOTES:

- LOAD BEARING EXTERIOR AND INTERIOR HEADERS: (2)2x10 UNLESS NOTED OTHERWISE.
- ROOF TRUSSES BY TRUSS ENGINEER

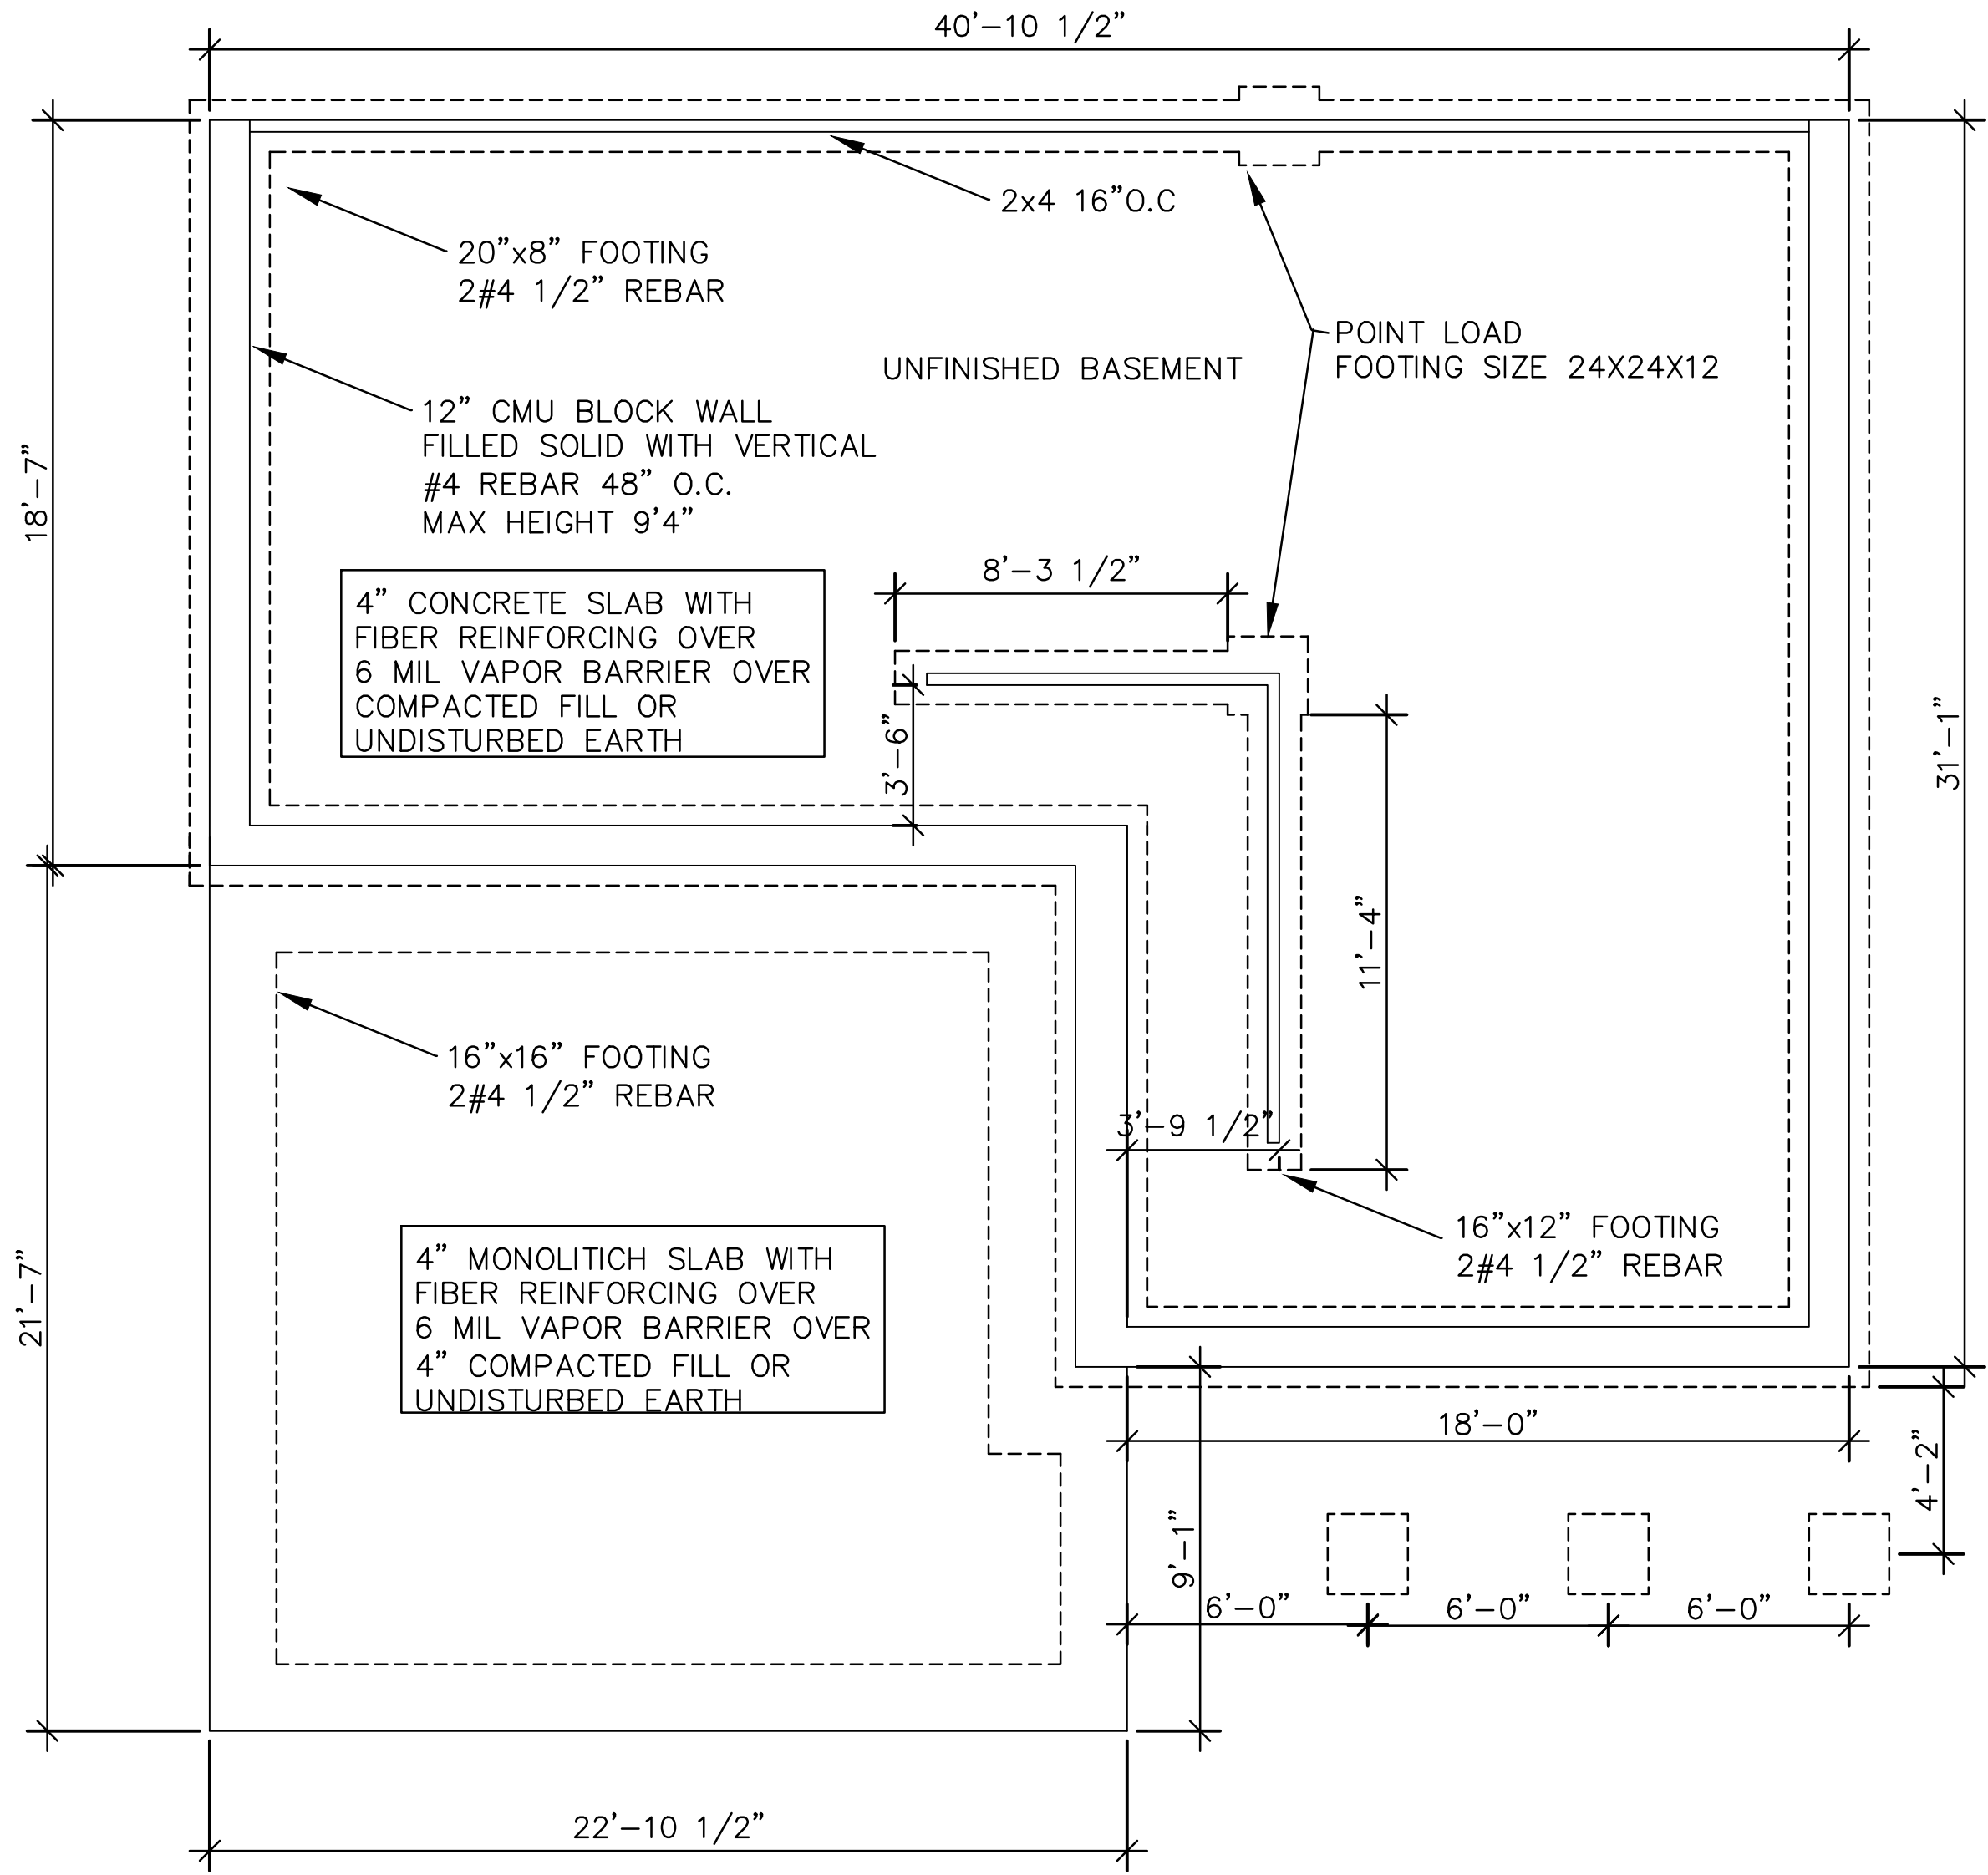

1 FOUNDATION PLAN
B1 1/4" = 1'-0"

FOUNDATION NOTES:

- ANCHOR SILL PLATES OF WALLS, SLAB FOUNDATIONS AND ANY FOUNDATION WALL WITH A HEIGHT OF 80" OR MORE WITH 1/2" DIA. BOLTS HAVING STANDARD HOOK END AT 6 FT. O.C., AND 12" MAX. FROM CORNERS AND 12" FROM THE ENDS OF EACH PLATE SECTION. BOLTS SHALL EXTEND A MIN. 7" INTO MASONRY AND CONCRETE.
- SOIL BEARING CAPACITY TO BE 2,000 PSF MINIMUM.
- CONCRETE SHALL HAVE A MIN. 28-DAY STRENGTH OF 3,000 PSI.
- MINIMUM FOOTING PROJECTION 2"
- FOOTINGS TO BE MIN 12" BELOW GRADE

whcGC

WILLIAM H. CLARK, III, GENERAL CONTRACTOR
5029 ALLAN BROOK LANE
FUGUAY-VARINA, NC 27526
PHONE: 919-849-7777 EMAIL: TREGCLARKIII@GMAIL.COM
NC GENERAL CONTRACTOR'S LICENSE 88237

NEW HOUSE FOR:

WILLIAM H. CLARK

131 WEST POND CREEK
BEECH MOUNTAIN, NC 28604

PROJECT NO: 23 04
DATE: 11/20/23
CAD DWG FILE: BLDG PLANS
DRWN BY: whc CHKD BY: whc

FOUNDATION
AND
ROOF PLANS

B1