


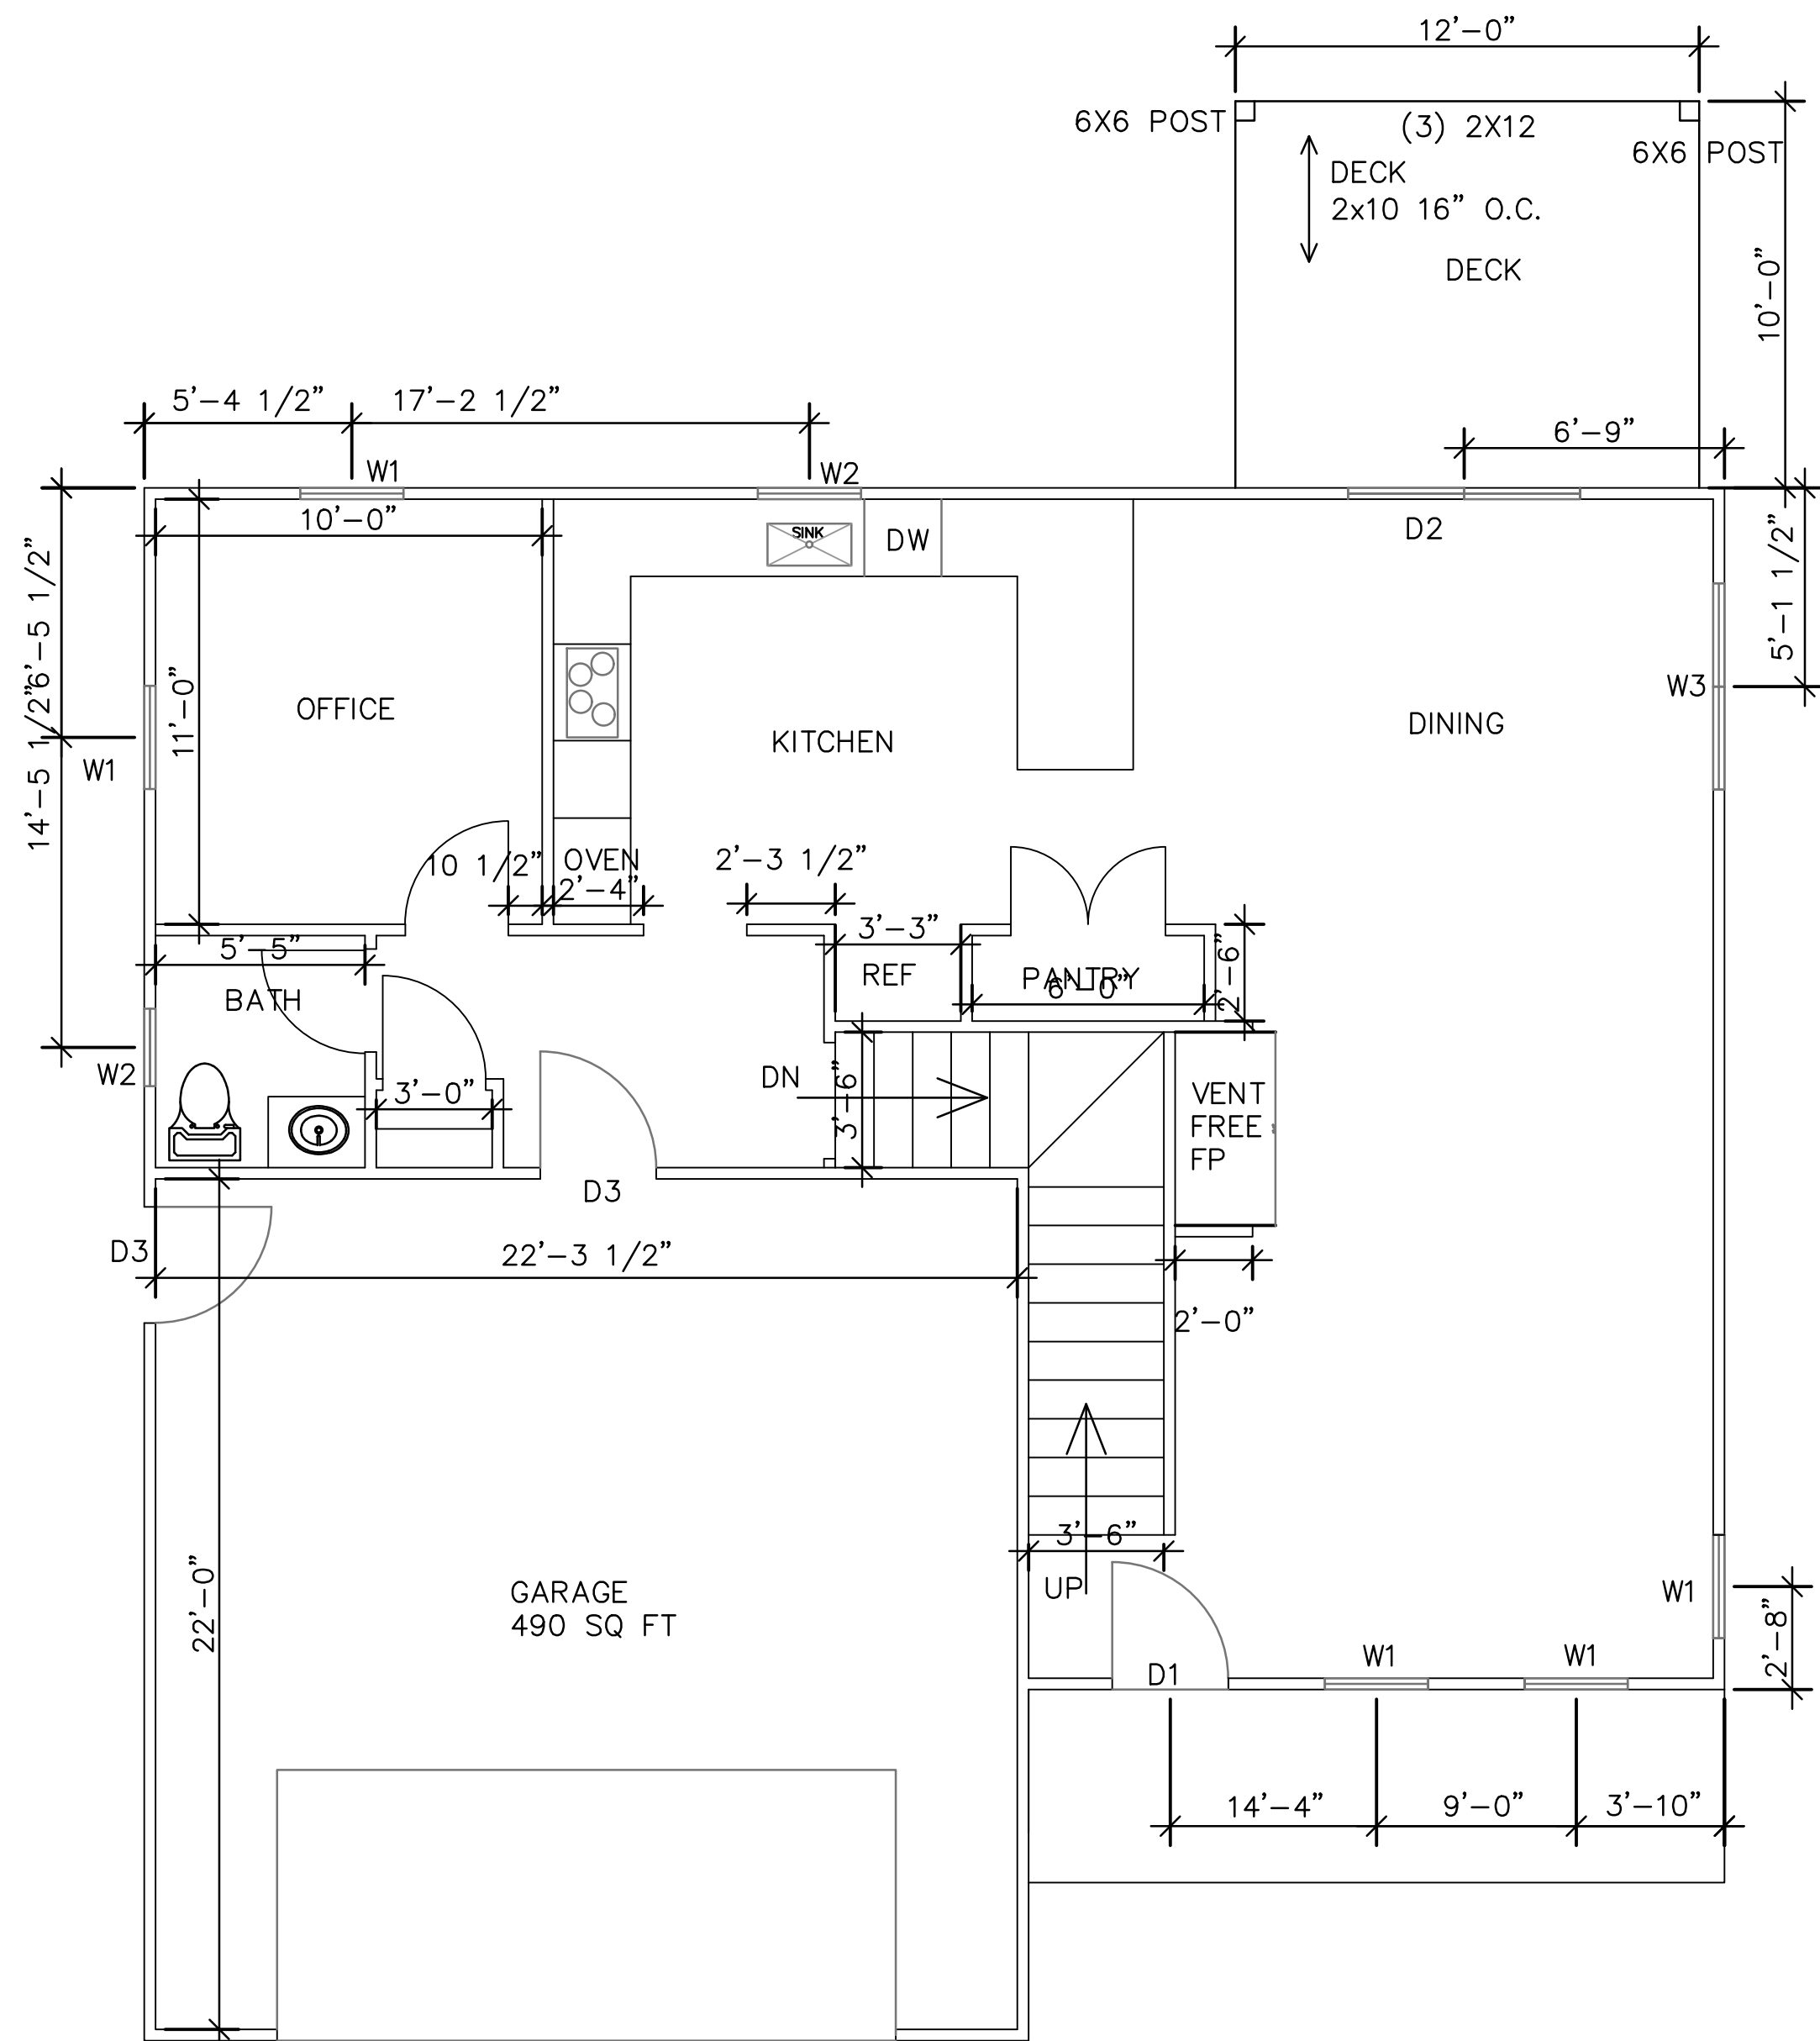

2 FLOOR AND FRAMING PLAN – FIRST FLOOR
B2 1/4" = 1'-0"

FIRST FLOOR
930 SQ FT HEATED

GENERAL NOTES:


- FRAMING LUMBER: #2 S-P-F OR EQUAL UNLESS OTHERWISE NOTED.
- ROOF AND FLOOR TRUSSES DESIGNED BY TRUSS ENGINEER
- LOAD BEARING EXTERIOR AND INTERIOR HEADERS: (2)2x10 UNLESS NOTED OTHERWISE.
- DESIGN LOADS:
DWELLING UNITS: 10# DL; 40# LL
SLEEPING ROOMS/ATTICS: 10# DL; 30# LL
ATTIC (STORAGE): 10# DL; 20# LL
ATTIC (NO STORAGE): 10# DL; 10# LL
- INSULATION OF EXTERIOR WALLS:
2x4: R-15
- INSULATION TRUSS CEILING TO BE R-38 BATT

DOOR SCHEDULE

D1 - FRONT DOOR, 36x80, RH
D2 - 72" SLIDING DOOR
D3 - BASMENT DOOR 36X80 LH
D4 - GARAGE ENTRY 36X80 LH


WINDOW SCHEDULE

W1 2'8" - 5'0" SINGLE HUNG
W2 2'8" - 3'0" SINGLE HUNG
W3 2'8" - 5'0" TWIN MULLED TOGETHER SINGLE HUNG

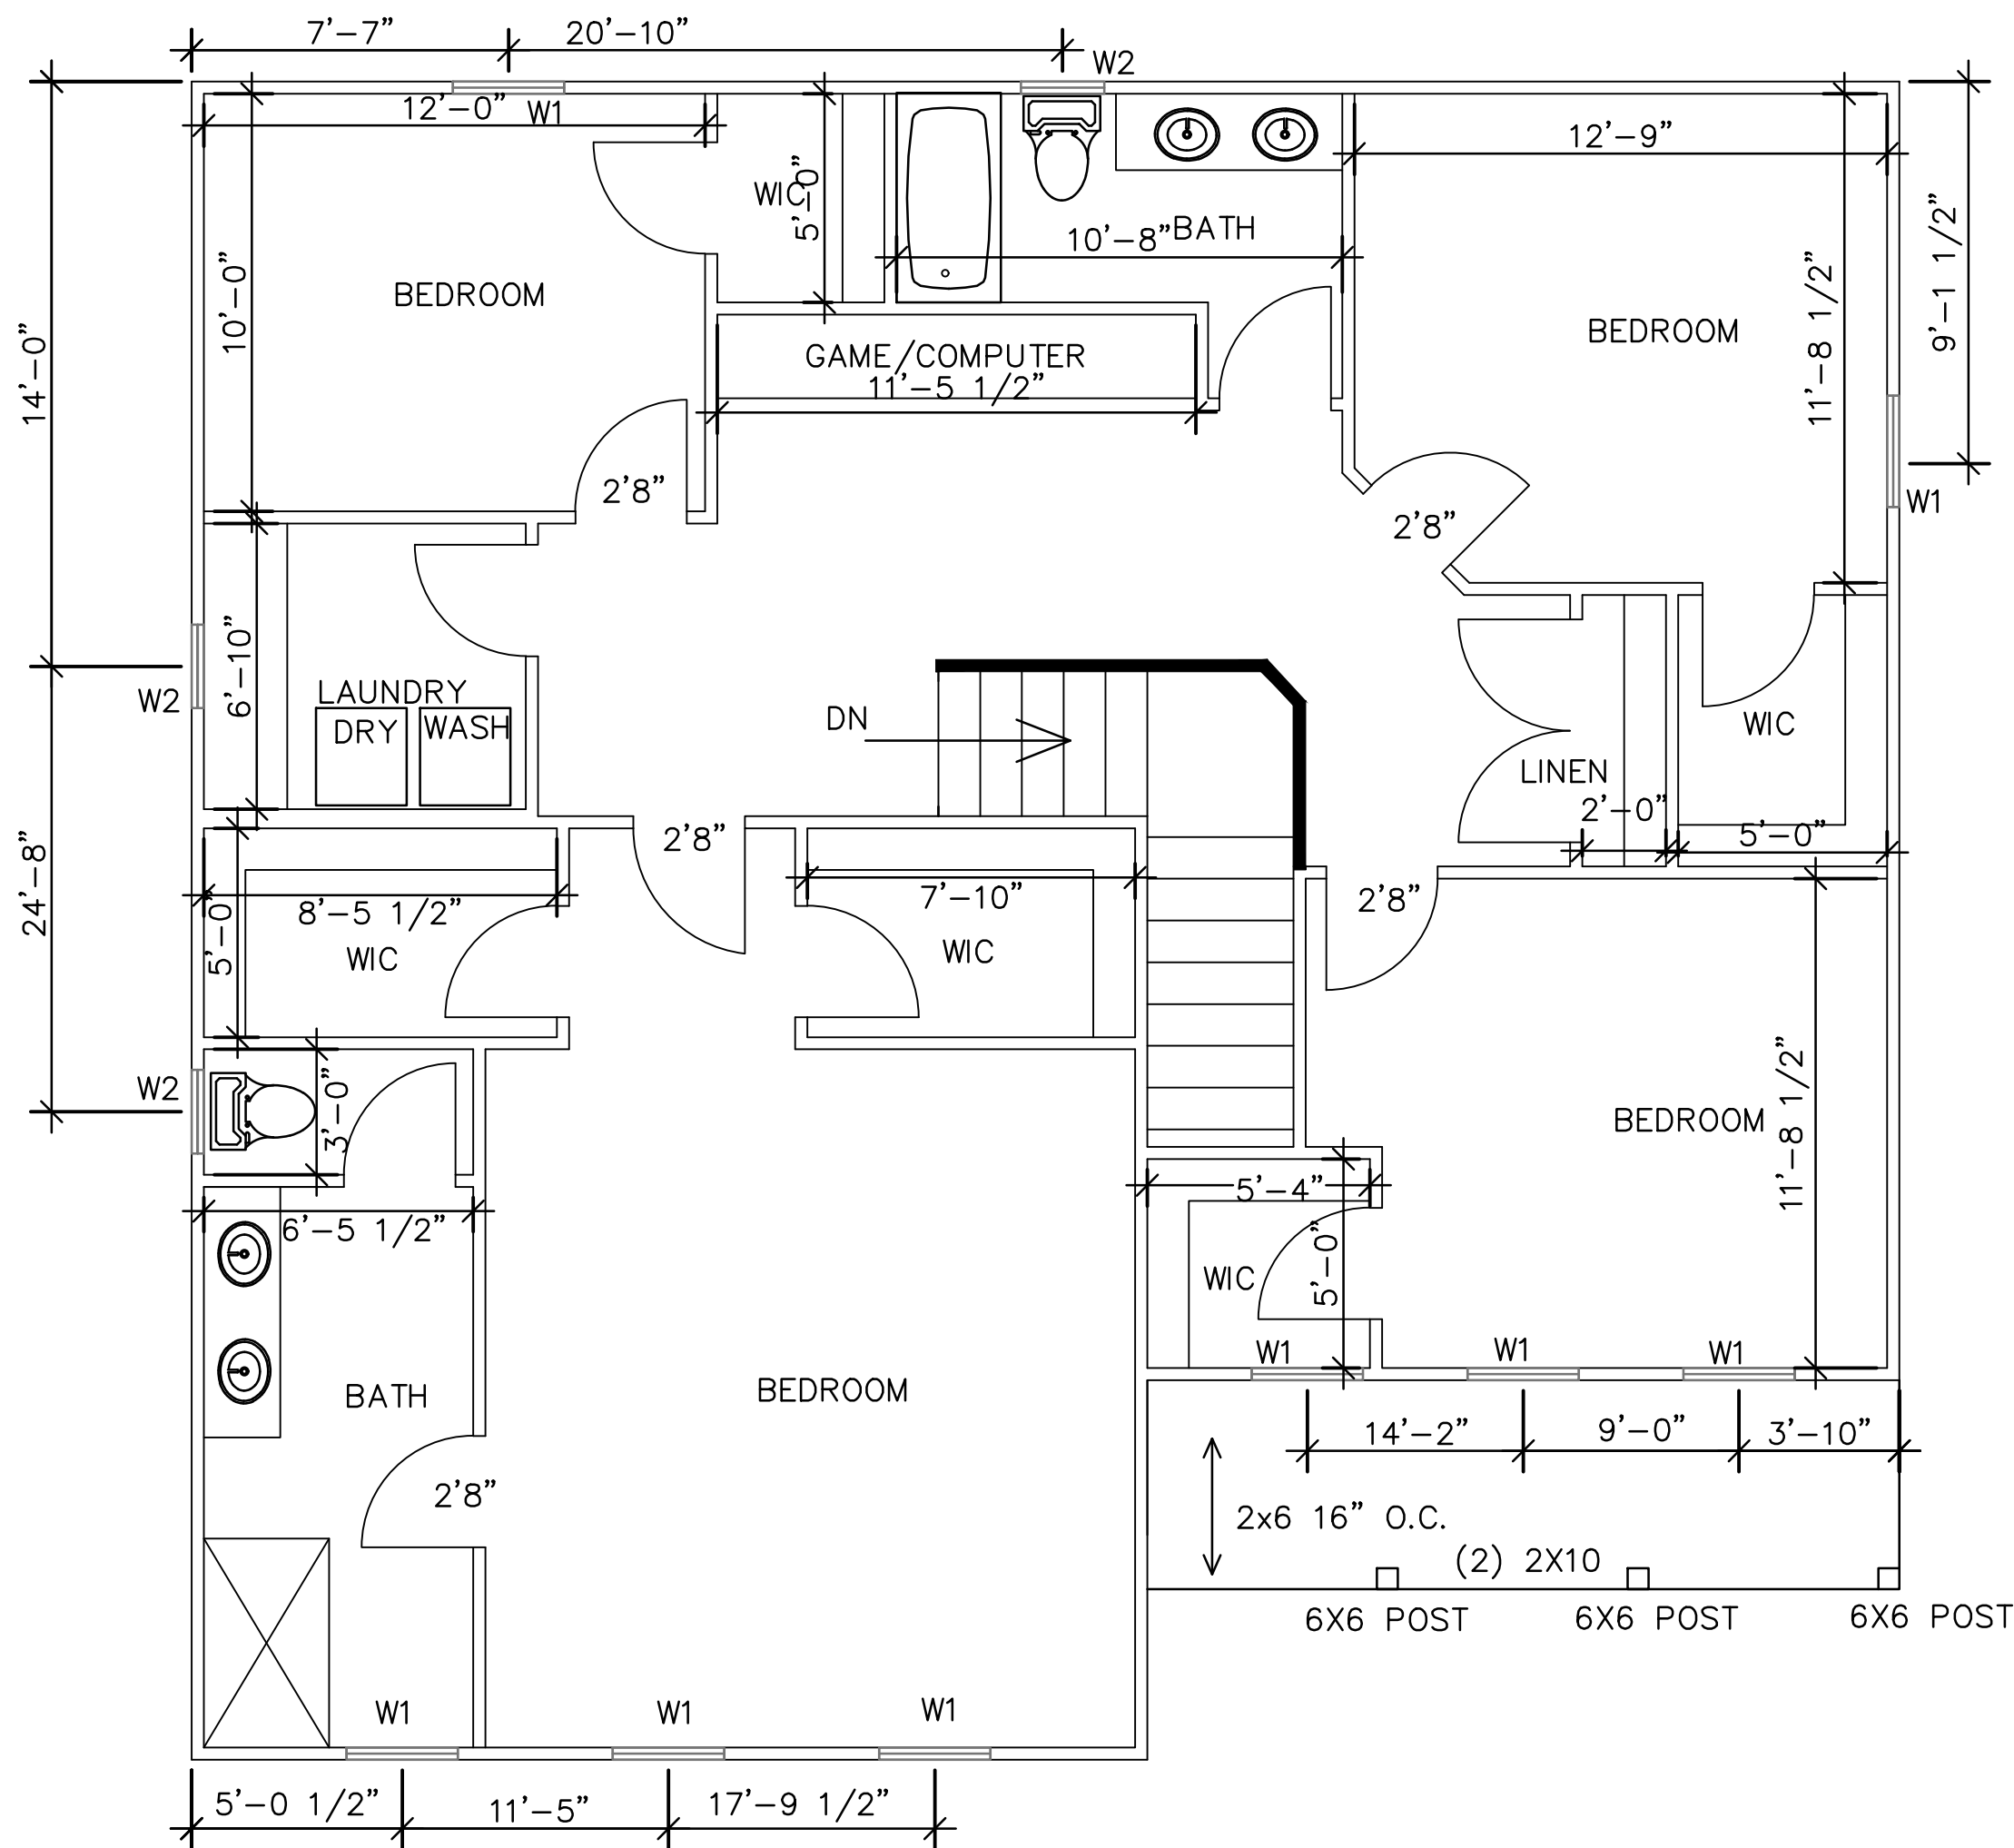

3 FLOOR AND FRAMING PLAN – 2ND FLOOR
B2 1/4" = 1'-0"

2ND FLOOR
1430 SQ FT HEATED

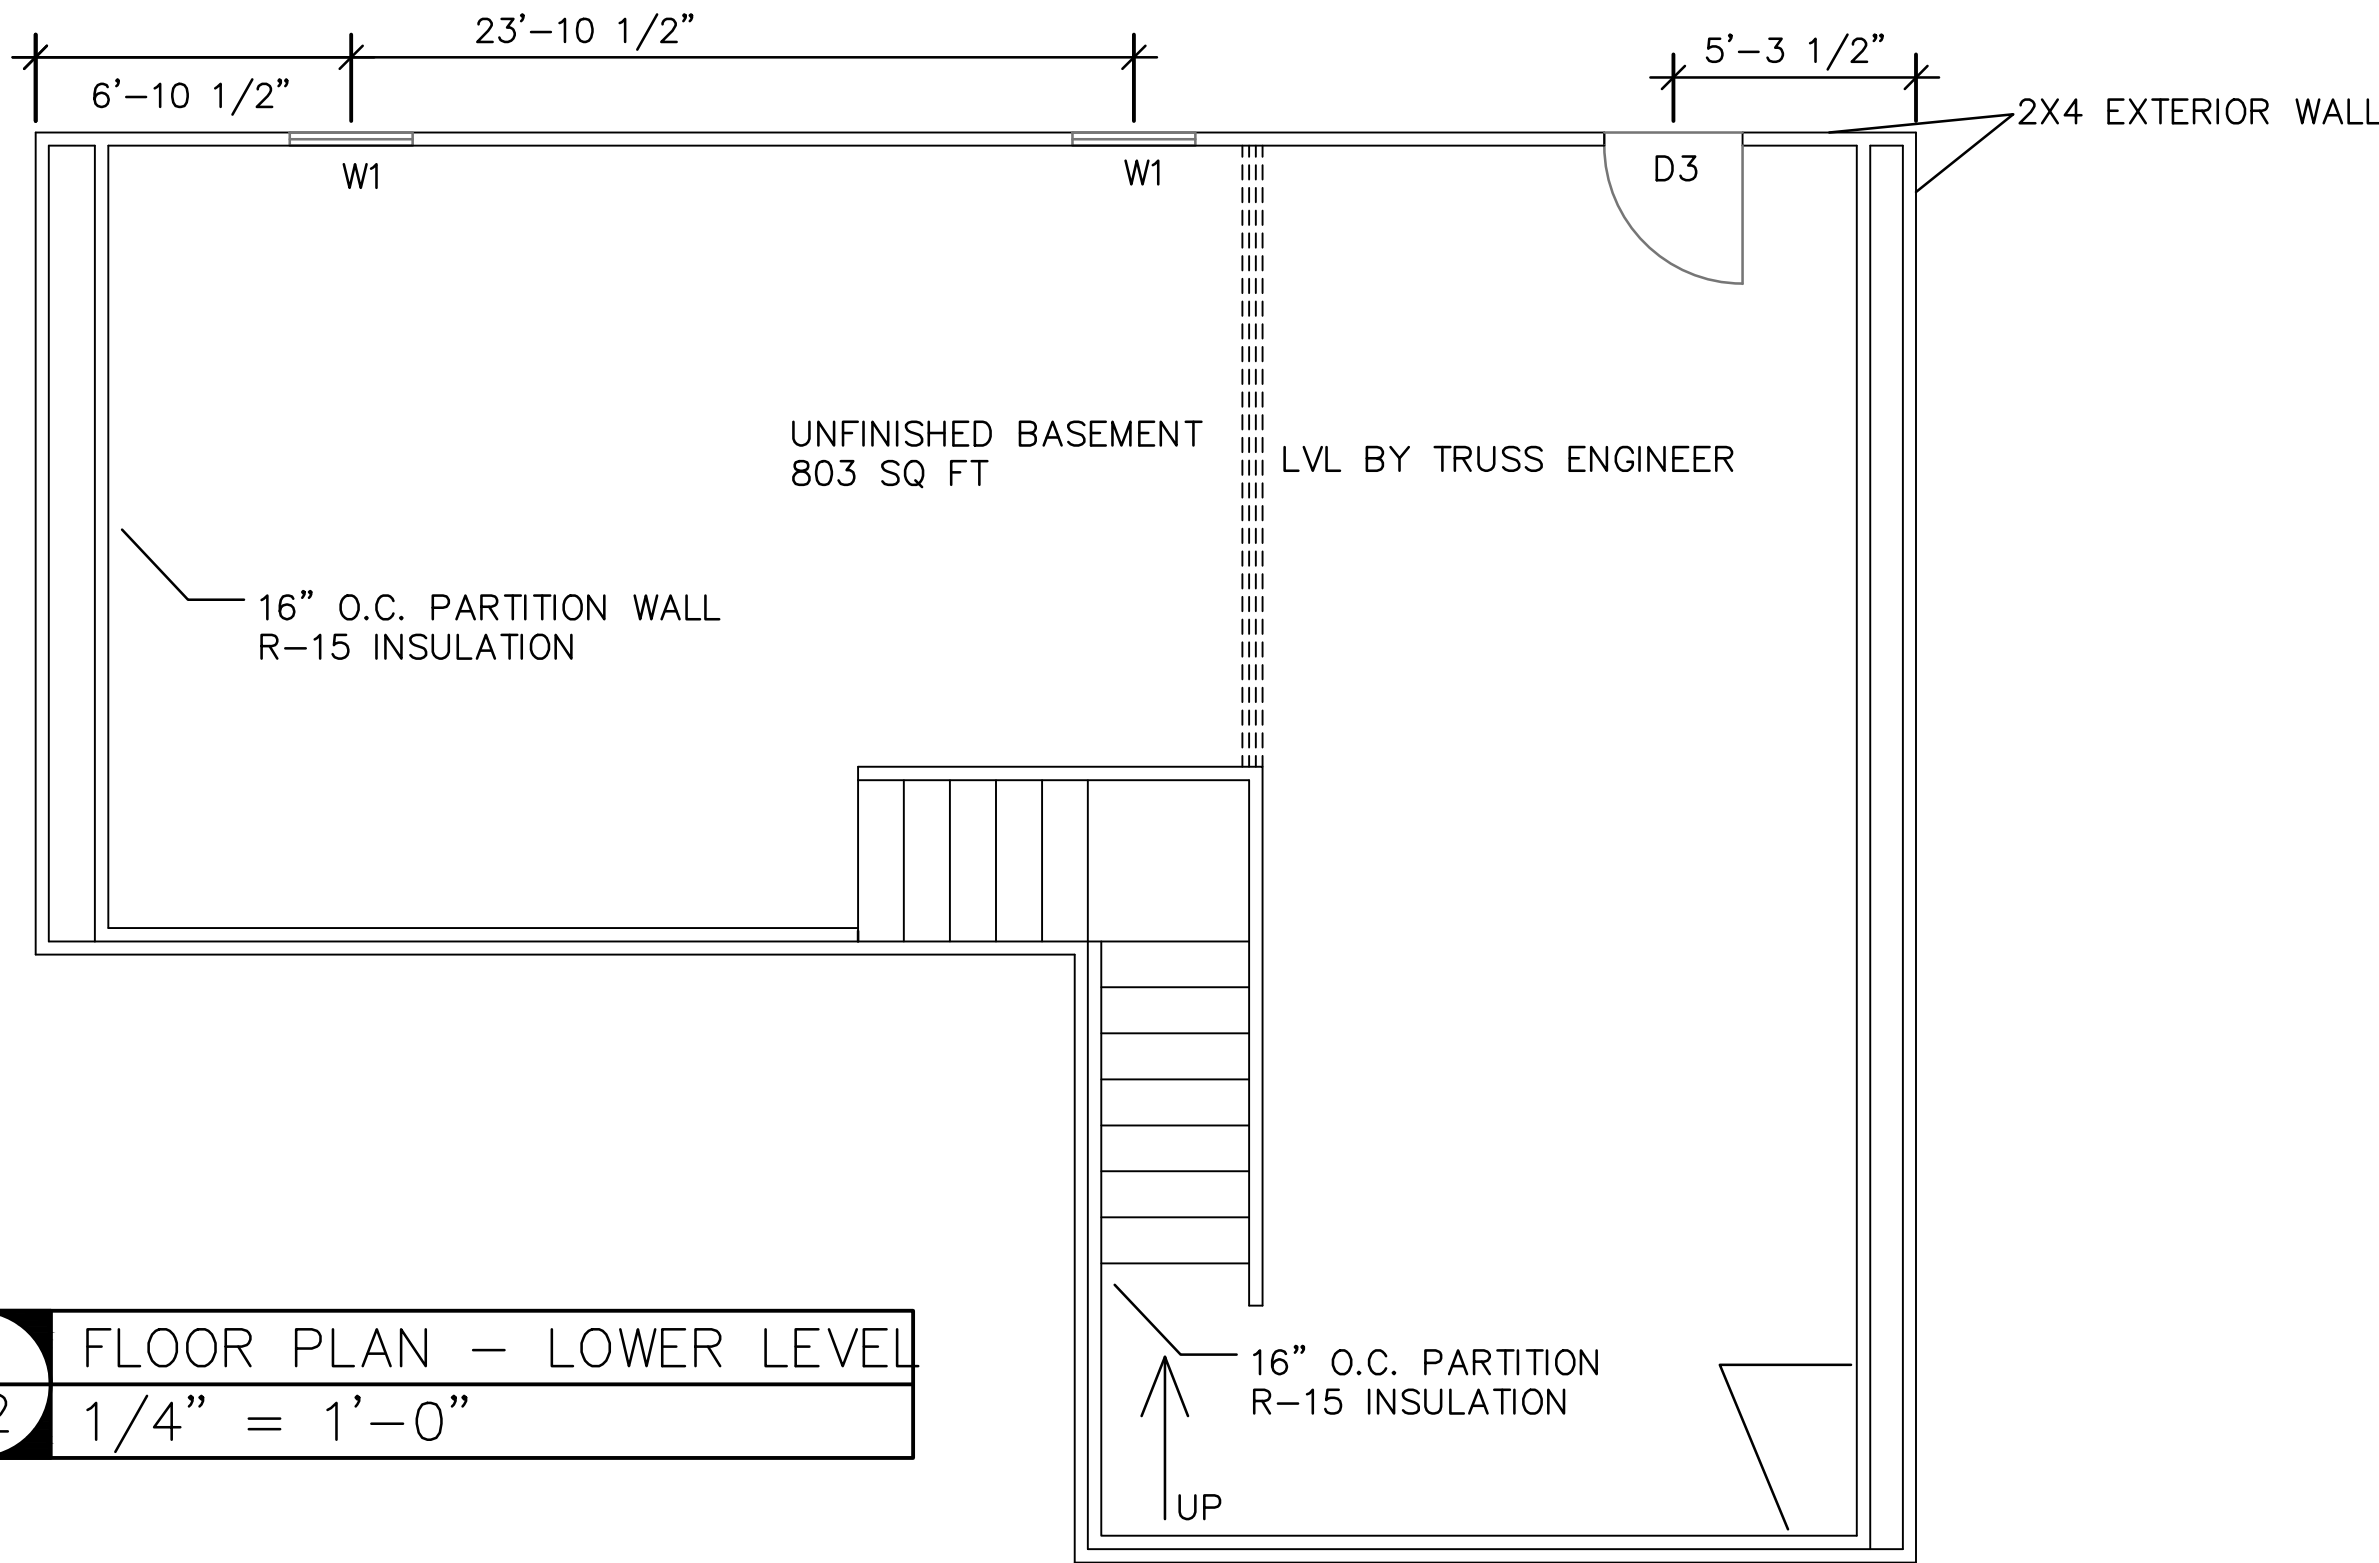

1 FLOOR PLAN – LOWER LEVEL
B2 1/4" = 1'-0"

NEW HOUSE FOR:

WILLIAM H. CLARK

131 WEST POND CREEK
BEECH MOUNTAIN, NC 28604

PROJECT NO: 23 04
DATE: 11/20/23
CAD DWG FILE: BLDG PLANS
DRWN BY: whc CHKD BY: whc

MAIN AND
UPPER FLOOR
PLANS

B2

whcGC

WILLIAM H. CLARK, III, GENERAL CONTRACTOR
5029 ALLAN BROOK LANE
FUQUAY-VARINA, NC 27526
PHONE: 919-819-0297 EMAIL: TRECLARKLLC@GMAIL.COM
NC GENERAL CONTRACTOR'S LICENSE: 88237