




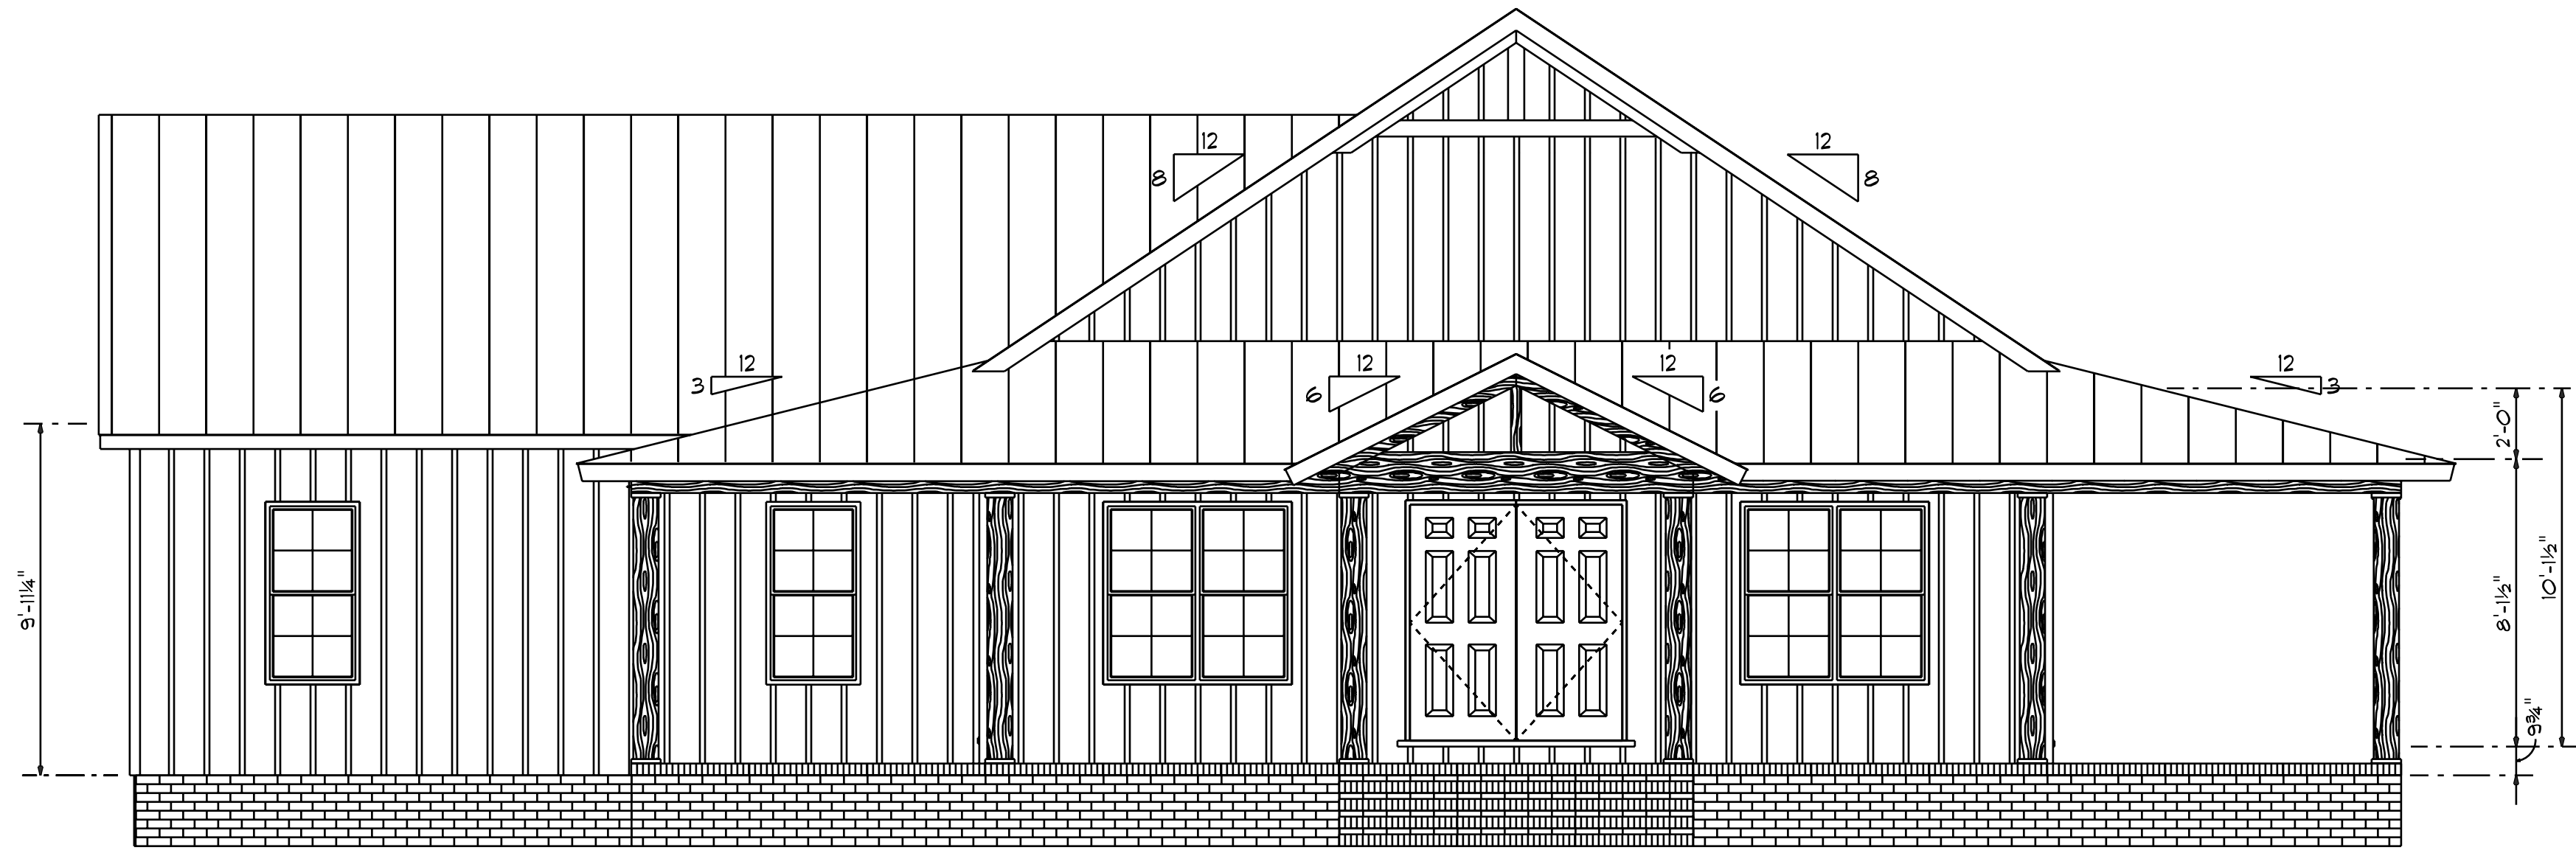

Front Elevation
Scale: 1/4" = 1'0"

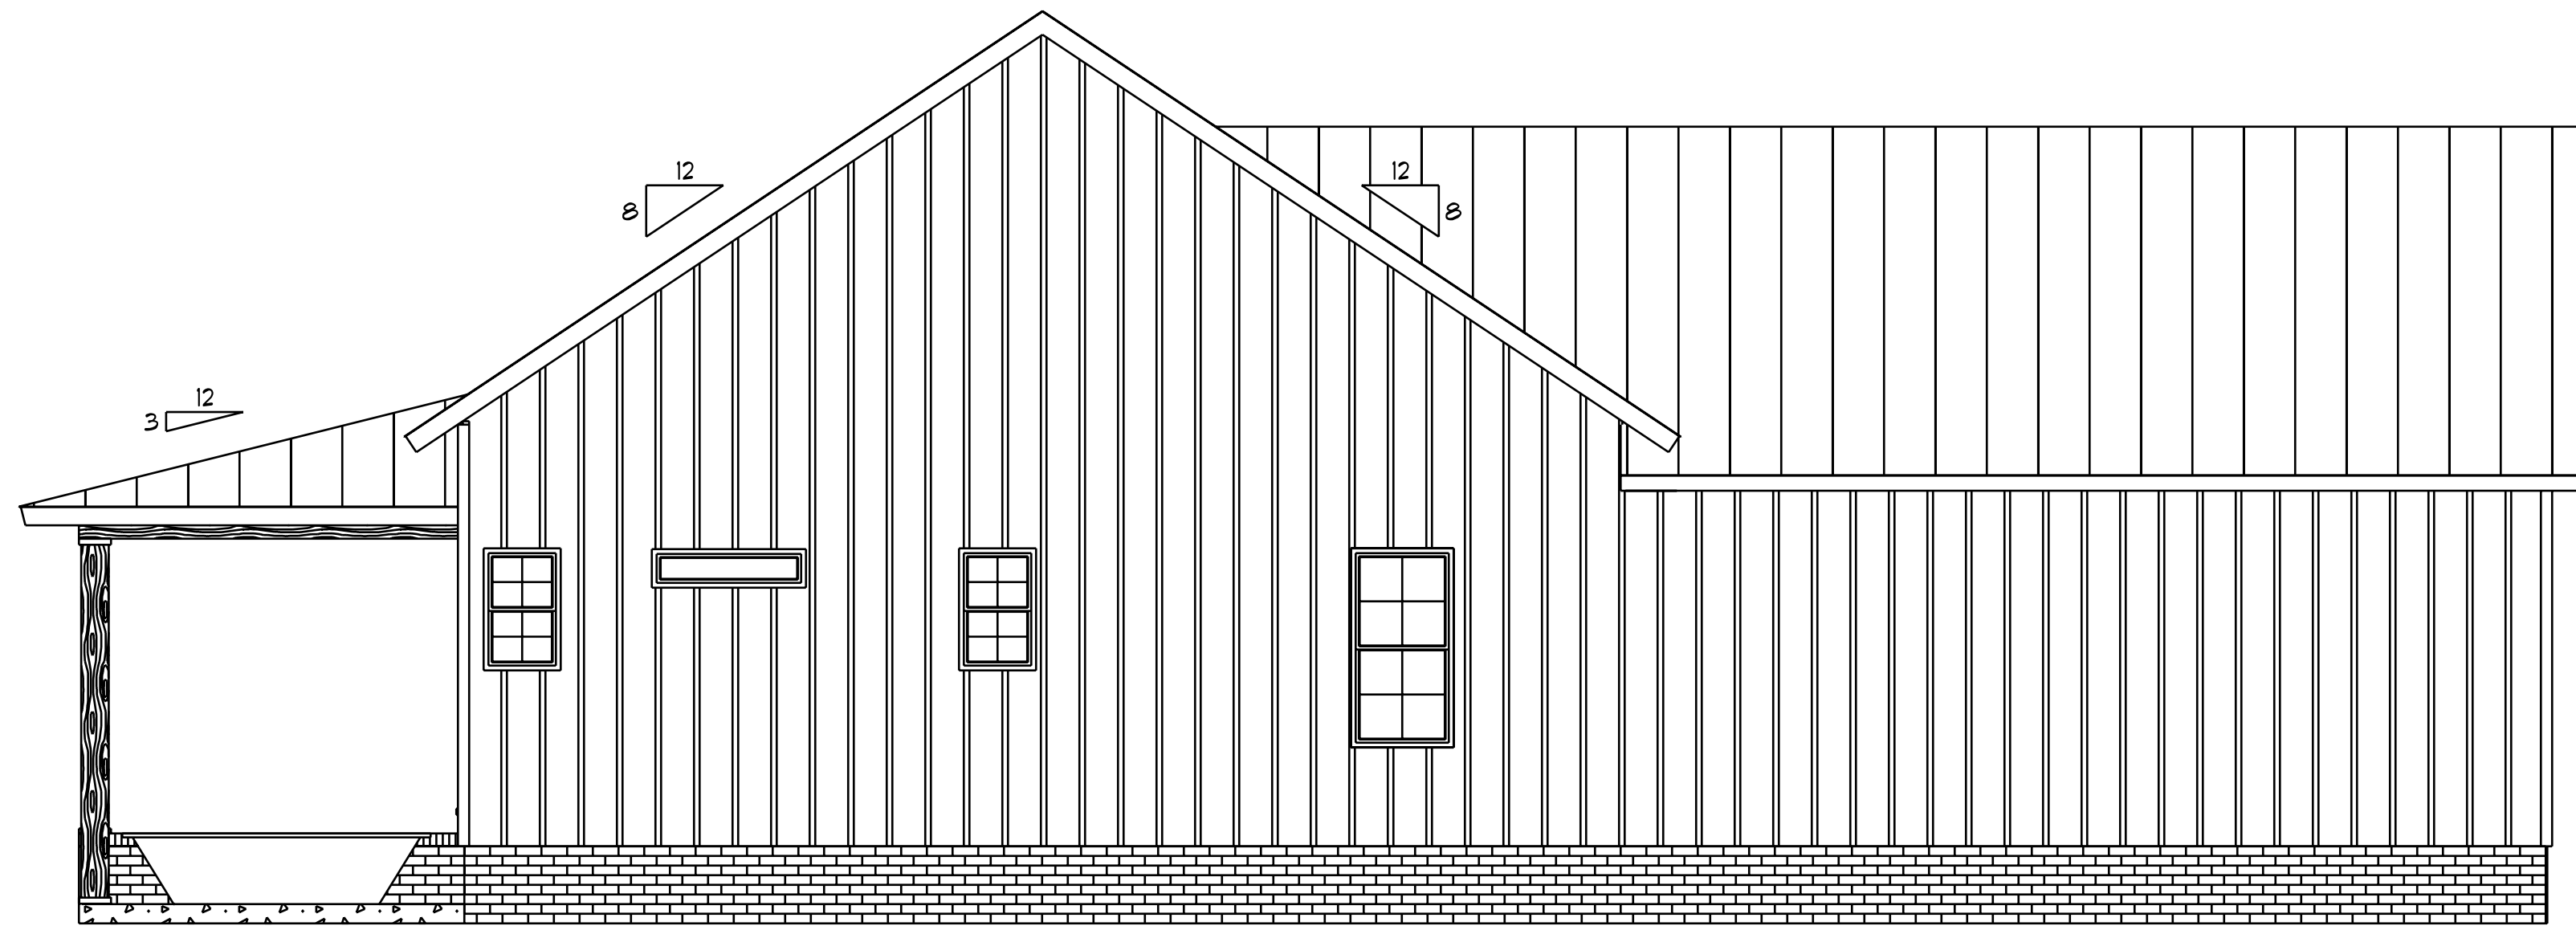


Rear Elevation
Scale: 1/4" = 1'0"

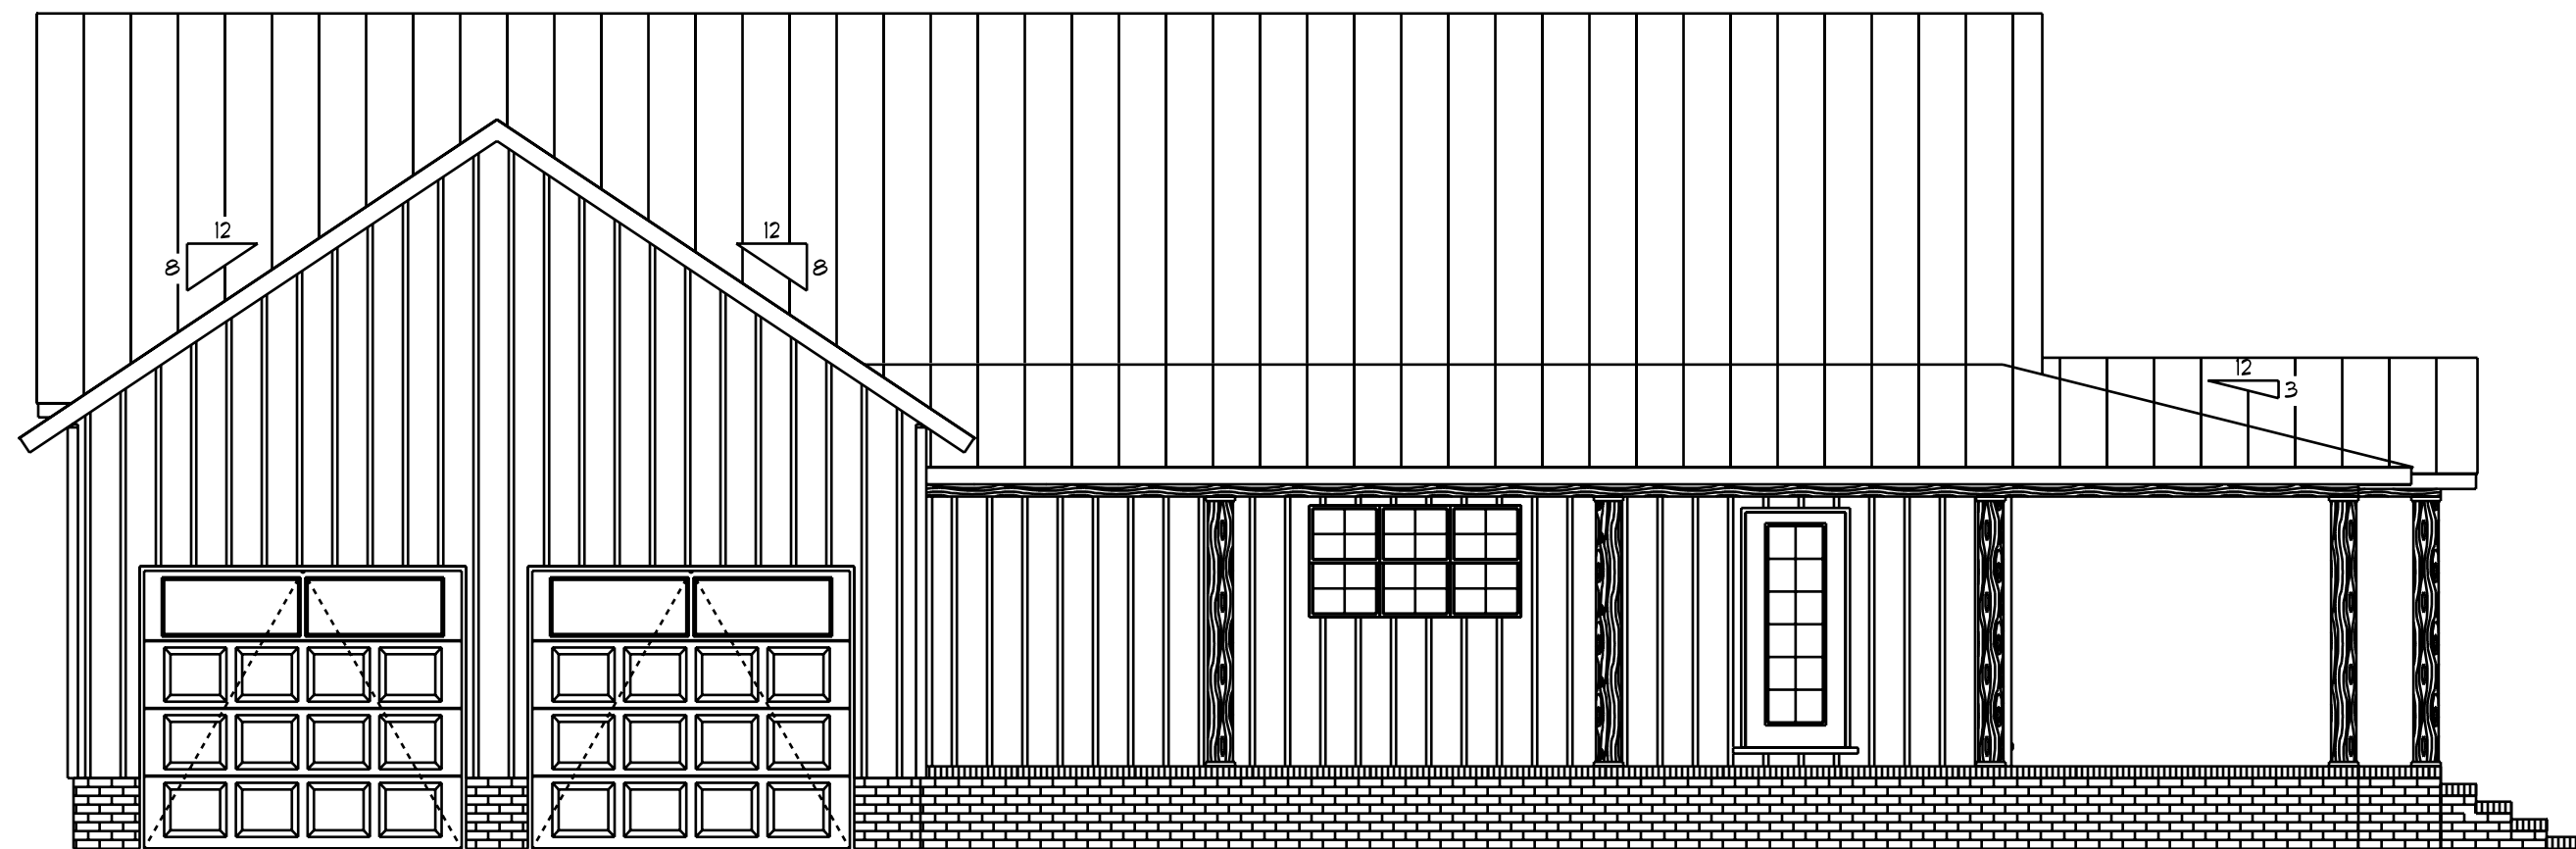

Left Elevation
Scale: 3/16" = 1'0"




Right Elevation
Scale: 3/16" = 1'0"

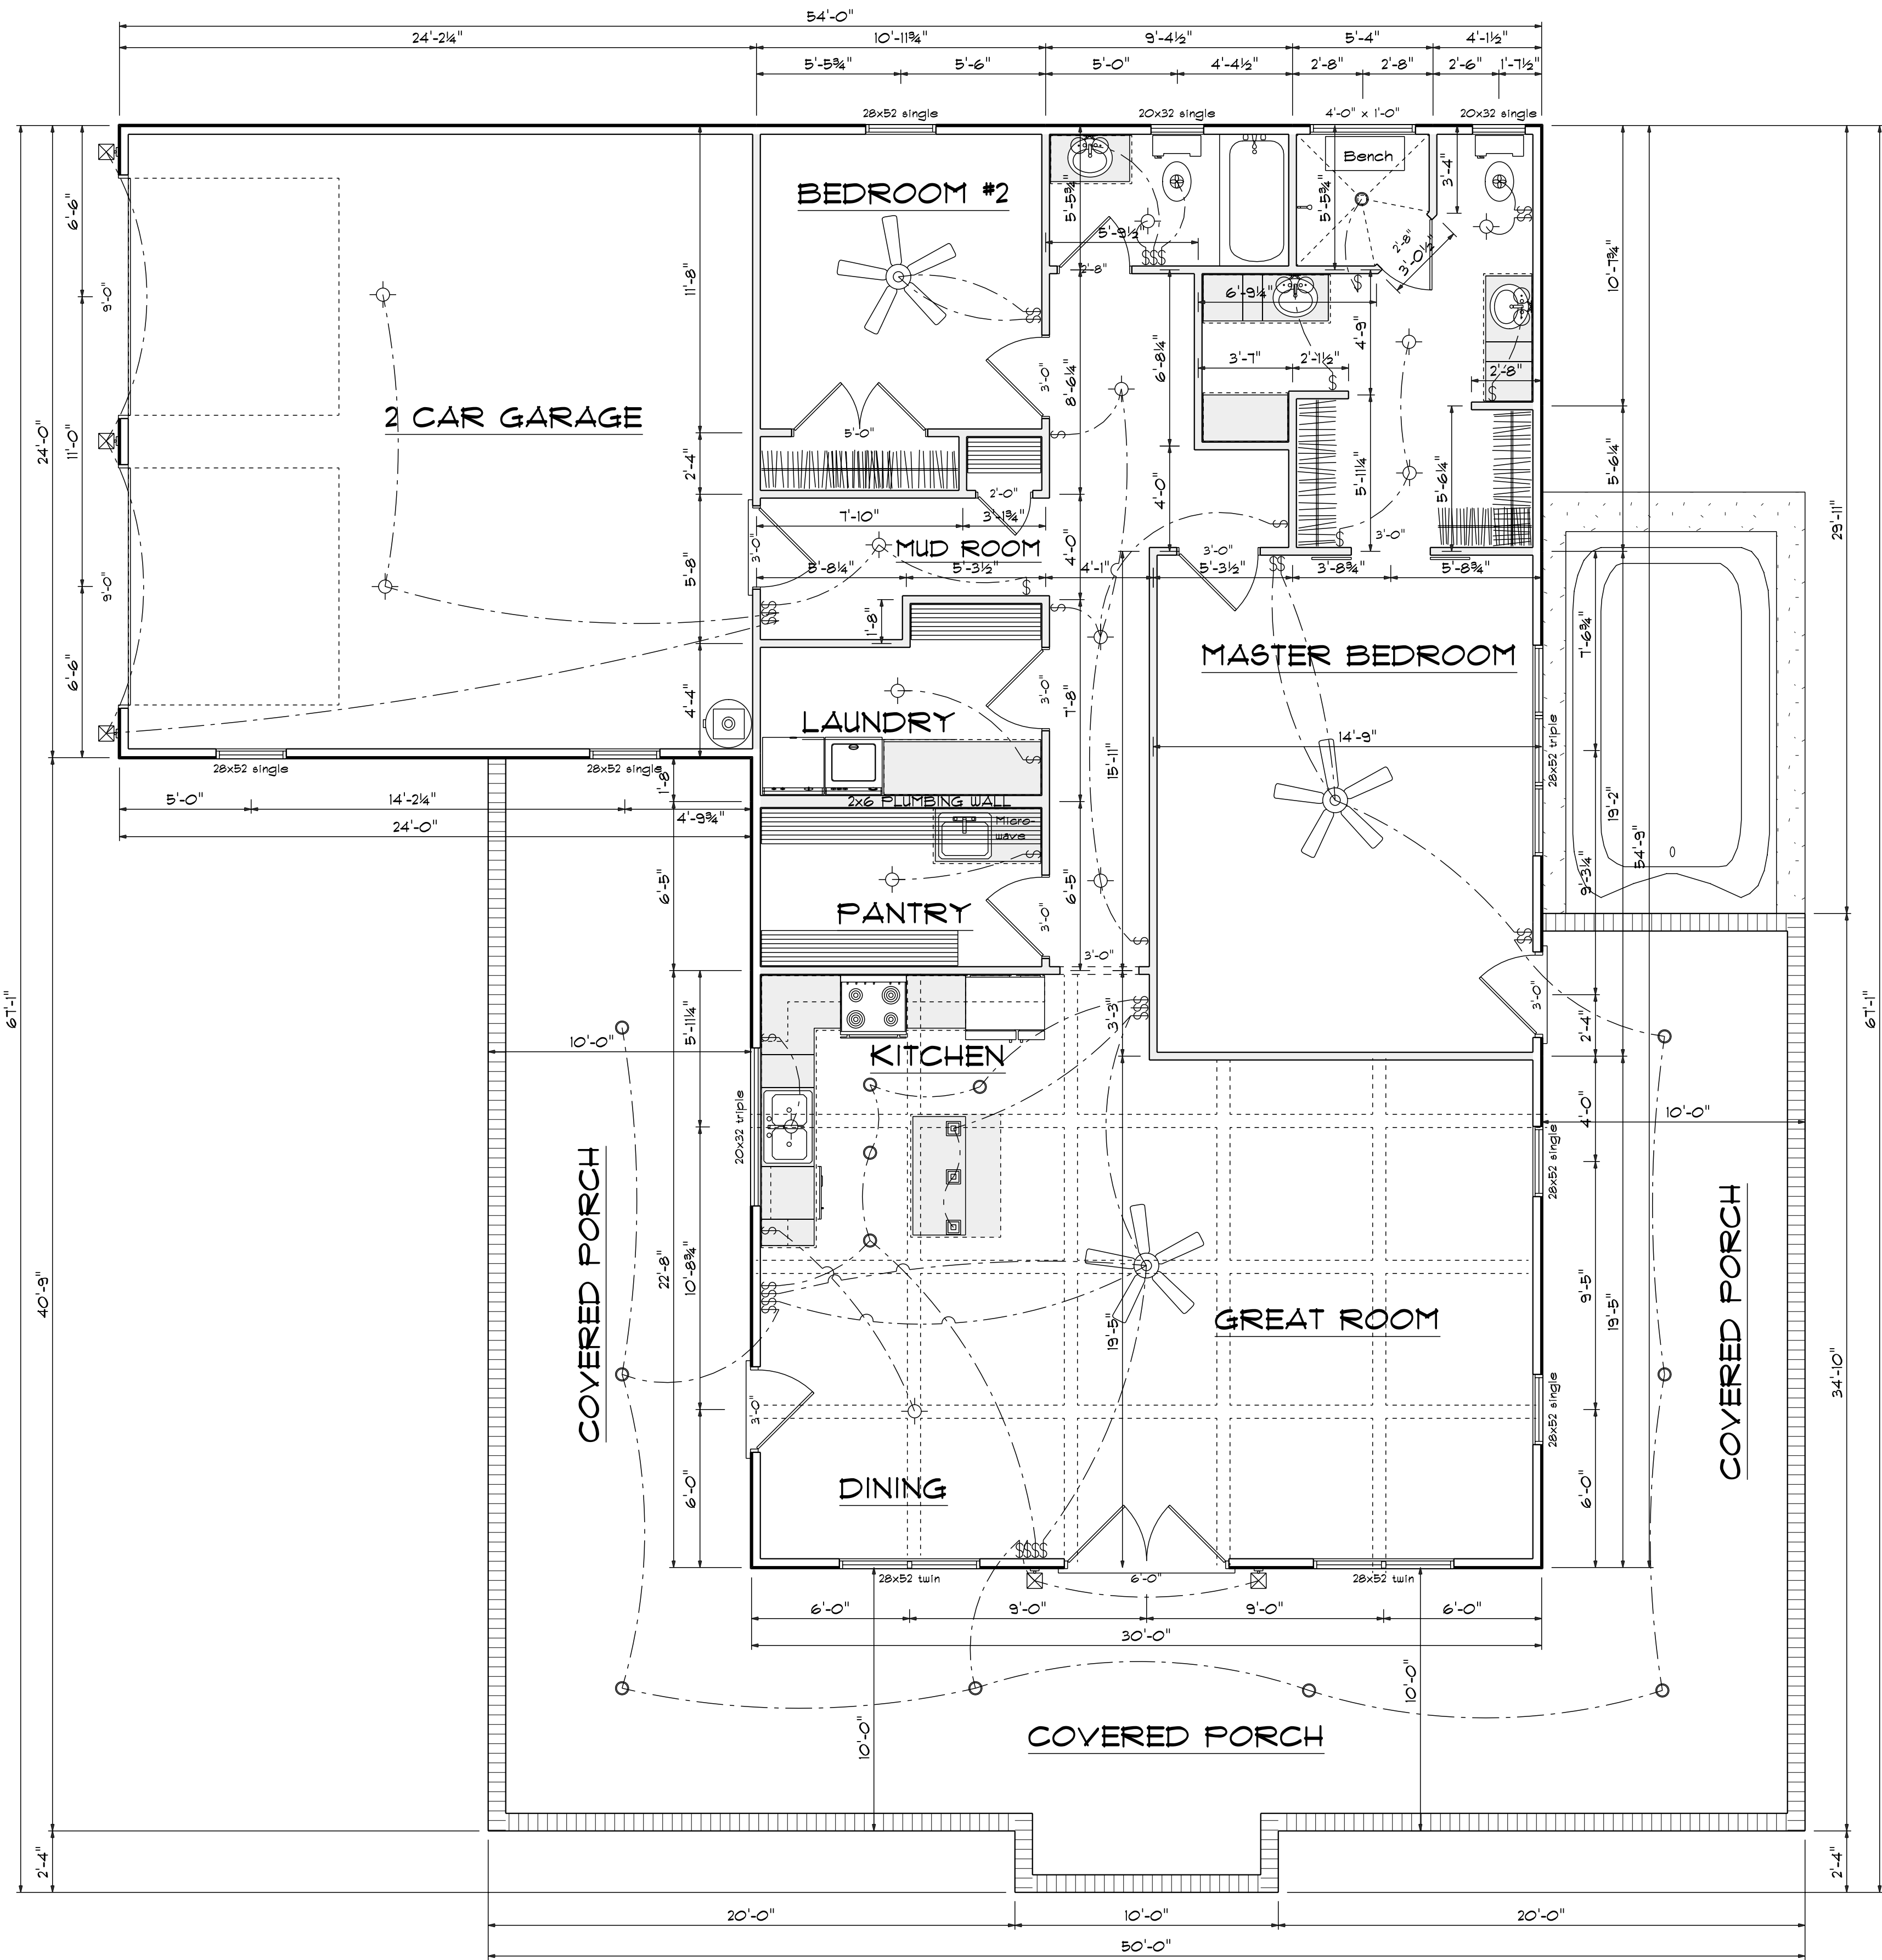

Floor Plan
Scale: 1/4" = 1'-0"

Kitchen Cabinets

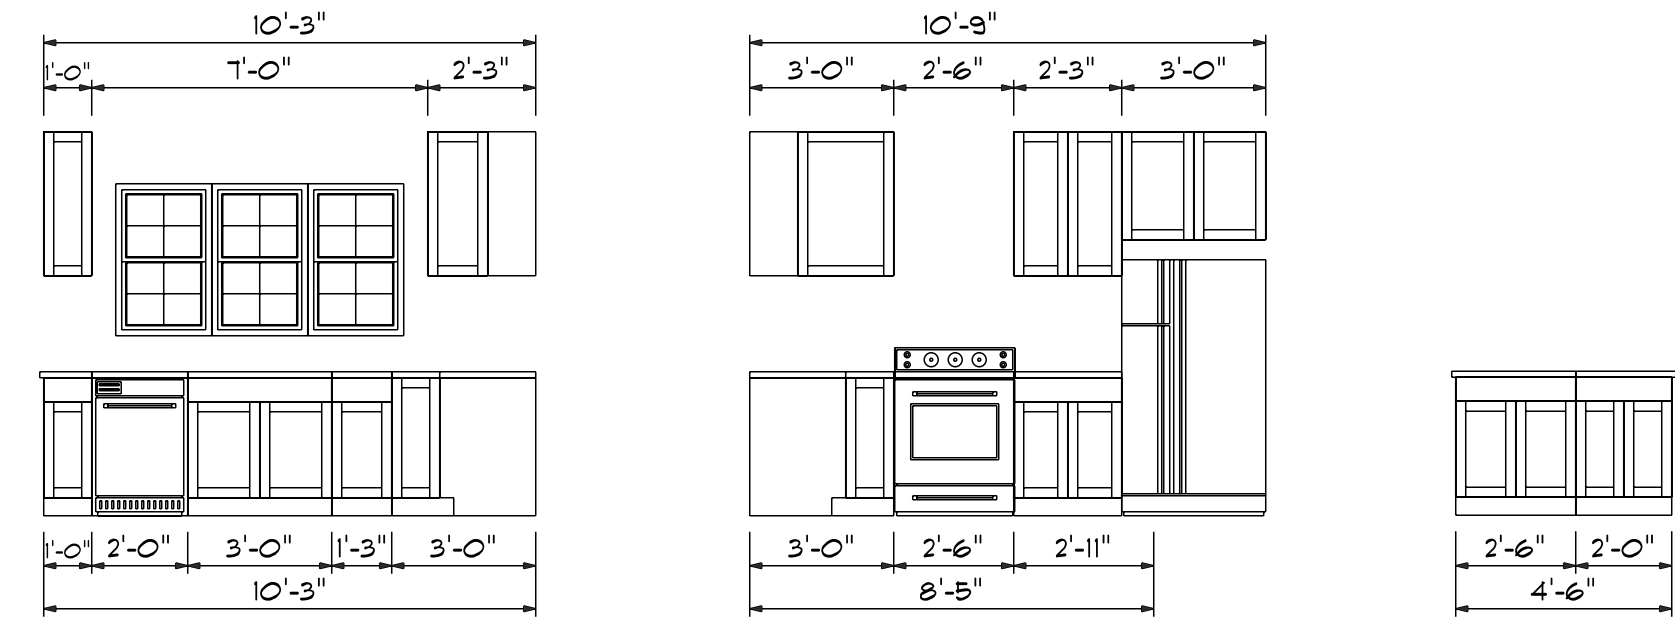

OPENING SCHEDULE				
PRODUCT CODE	SIZE	HINGE	REVERSED	COUNT
2-0 Door Unit	2'-0"	R	NO	1
2-8 Door Unit	2'-8"	L	NO	1
3-0 Door Unit	3'-0"	L	NO	3
3-0 Door Unit	3'-0"	R	NO	2
5-0 Doublehung Door Unit	5'-0"	LR	NO	1
20x32 single	2'-0" x 3'-2"	N	NA	2
20x32 triple	6'-0" x 3'-2"	NNN	NA	1
28x52 single	2'-8" x 5'-2"	N	NA	5
28x52 triple	8'-0" x 5'-2"	NNN	NA	1
28x52 twin	5'-4" x 5'-2"	NN	NA	2
32X80 GLASS	2'-8"	L	NO	1
36X80 FRENCH A 1	3'-0"	R	NO	1
36X80 GLASS 1	3'-0"	L	NO	1
48X12 TRANSOM	4'-0" x 1'-0"	N	NA	1
36x80 DOUBLE BARN DOOR	3'-0"	LR	NA	1
72X80 COLONIAL A 2	6'-0"	LR	NO	1
108X84 - 4 PANEL - GARAGE DOOR	9'-0"	U	NO	2

Areas

Heated Sq.Ft. 1650
Garage 579
Covered Porch 1246

Note:

All Exterior Dimensions Are To The Outside Of Sheathing. All Interior Dimensions Are To The Center Of Interior Walls.

