


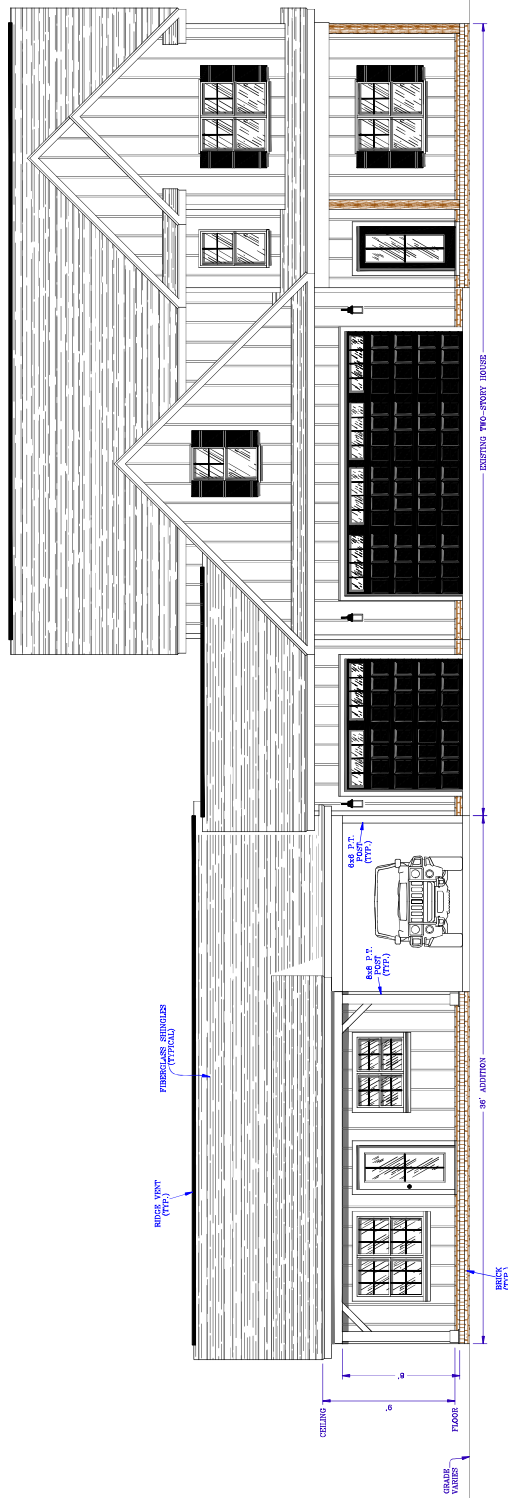

PROJECT FOR:
DANNY DAVIS
1850 SHADY GROVE
SPRING LAKE, N.C.

Meridian Engineering, PLLC
105 W. CASWELL STREET
SUITE 202
KINSTON, N.C. 28501
Fax 1 - 252 - 522 - 2587
Firm License # P-2894



DRAWN BY	TEC	SCALE
FILE	---	AS NOTED
APPVD. BY	MBP	
DATE	8-18-2023	
DRAWING NUMBER		
B-1		
OF		
4		



MERIDIAN
ENGINEERING

REVISIONS		
DATE	MARK	DESCRIPTION




NOTE:
CONTRACTOR & BUILDER TO VERIFY
ALL DIMENSIONS AND STRUCTURAL
DETAILS.

PROJECT FOR:
DANNY DAVIS
1850 SHADY GROVE
SPRING LAKE, N.C.



R E V I S I O N S		
DATE	MARK	DESCRIPTION

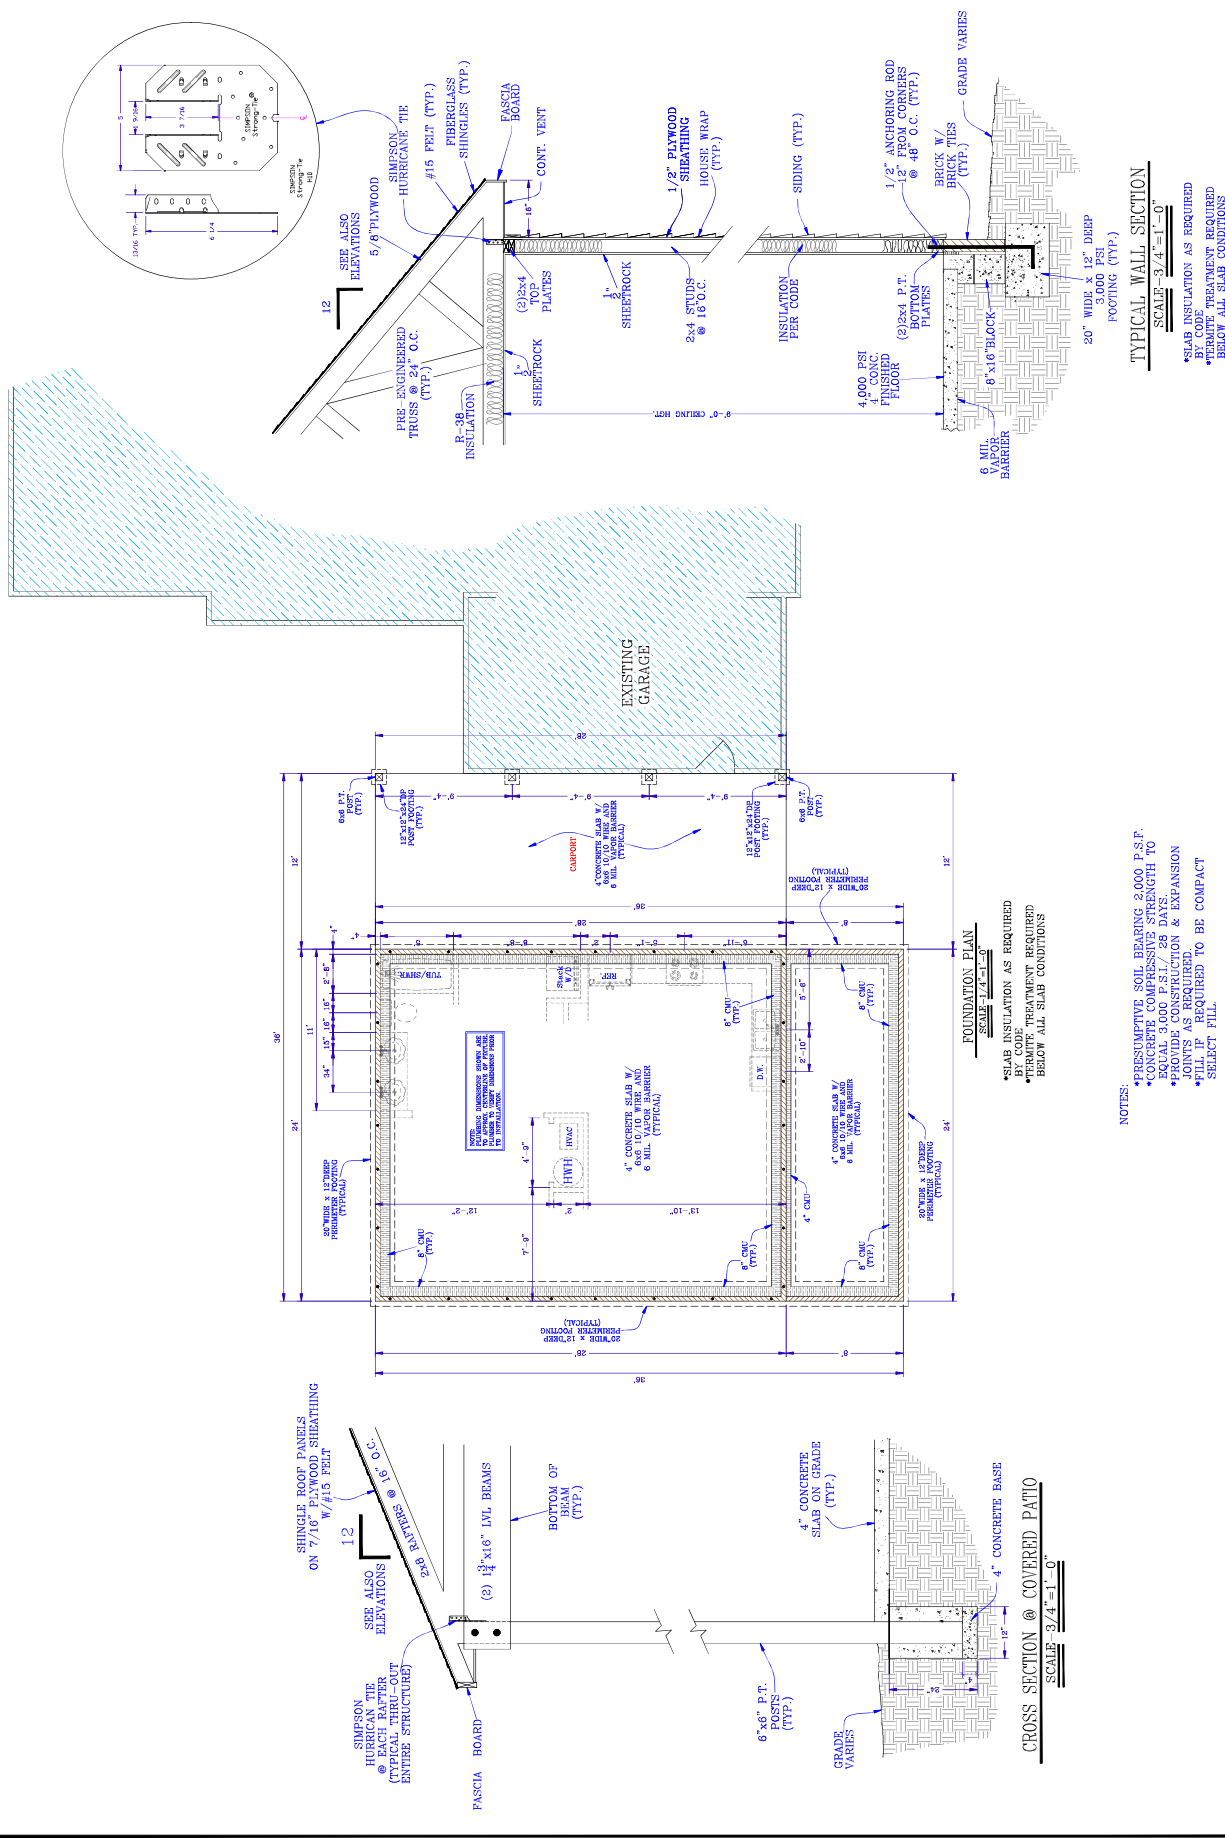

NOTE: CONTRACTOR & BUILDER TO VERIFY ALL DIMENSIONS AND STRUCTURAL DETAILS.

IT IS THE SOLE RESPONSIBILITY OF THE CONTRACTOR AND/OR BUILDER TO CONFORM TO ALL STANDARDS, PROVISIONS, REQUIREMENTS, METHODS OF CONSTRUCTION AND USES OF MATERIALS PROVIDED IN BUILDINGS AND/OR STRUCTURE AS REQUIRED BY A.C. UNIFORM BUILDING CODE, LOCAL AGENCIES AND IN ACCORDANCE WITH GOOD ENGINEERING PRACTICES.


NOTES:

- PRESUMPTIVE SOIL BEARING 2,000 P.S.F. FOR ALL CONCRESES. SPREADS LENGTH TO EQUAL 3,000 P.S.I./ 28 DAYS.
- PROVIDE CONSTRUCTION & EXPANSION JOINTS AS REQUIRED.
- ALL JOINTS REQUIRED TO BE COMPACT SELECT FILL.

TYPICAL WALL SECTION
SCALE - 3/4" = 1'-0"

- SLAB INSULATION AS REQUIRED BY CODE
- PERMITE TREATMENT REQUIRED BELOW ALL SLAB CONDITIONS

Meridian Engineering, PLLC
105 W. CASWELL STREET
SUITE 202
KINSTON, N.C. 28501
Fax 1 - 252 - 522 - 2587
Firm License # P-2894

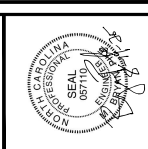

DATE	BY	TITLE	SCALE
FILE	BY	MDP	
APPROV	BY		
DATE			8-14-2020
		BRADLEY W. DAVIS	
		P-E	
			4

PROJECT FOR:
DANNY DAVIS
1850 SHADY GROVE
SPRING LAKE, N.C.



DATE	MARK	DESCRIPTION
		REVISIONS