

REVISION TABLE		DESCRIPTION
NUMBER	DATE	REVISION BY

EXTERIOR ELEVATIONS

PLAN 1L-2440 EL. "B"
design PJK

DRAWINGS PROVIDED BY:
South Scan, INC.
Willow Spring, NC 27159
Copyright, rights reserved

DATE:

8/29/2020

SCALE:

1/4"=1'

SHEET:

P-1



NOTES: Grade per SITE conditions per BUILDER, GRAVLSPACE Masonry FOUNDATION, ELEVATION set by BUILDER to SITE conditions, Steps and Railings per site CONDITIONS per BUILDER, VINYL siding, STACKED STONE elevation per GRADE and adjusted by BUILDER

Exterior Elevation Front
SCALE 1/4"=1'



Exterior Elevation Left



Exterior Elevation Back
SCALE 1/8"=1'



Exterior Elevation Right

REVISION TABLE		REVISION BY	DESCRIPTION
NUMBER	DATE		

1st AND 2nd FLOOR LAYOUTS

PLAN 1L-2440 EL. "B"
design PJK

DRAWINGS PROVIDED BY:
South Scan, INC.
Willow Spring, NC 271592
Copyright, rights reserved


DATE:


8/29/2020

SCALE:

1/4"=1'

SHEET:

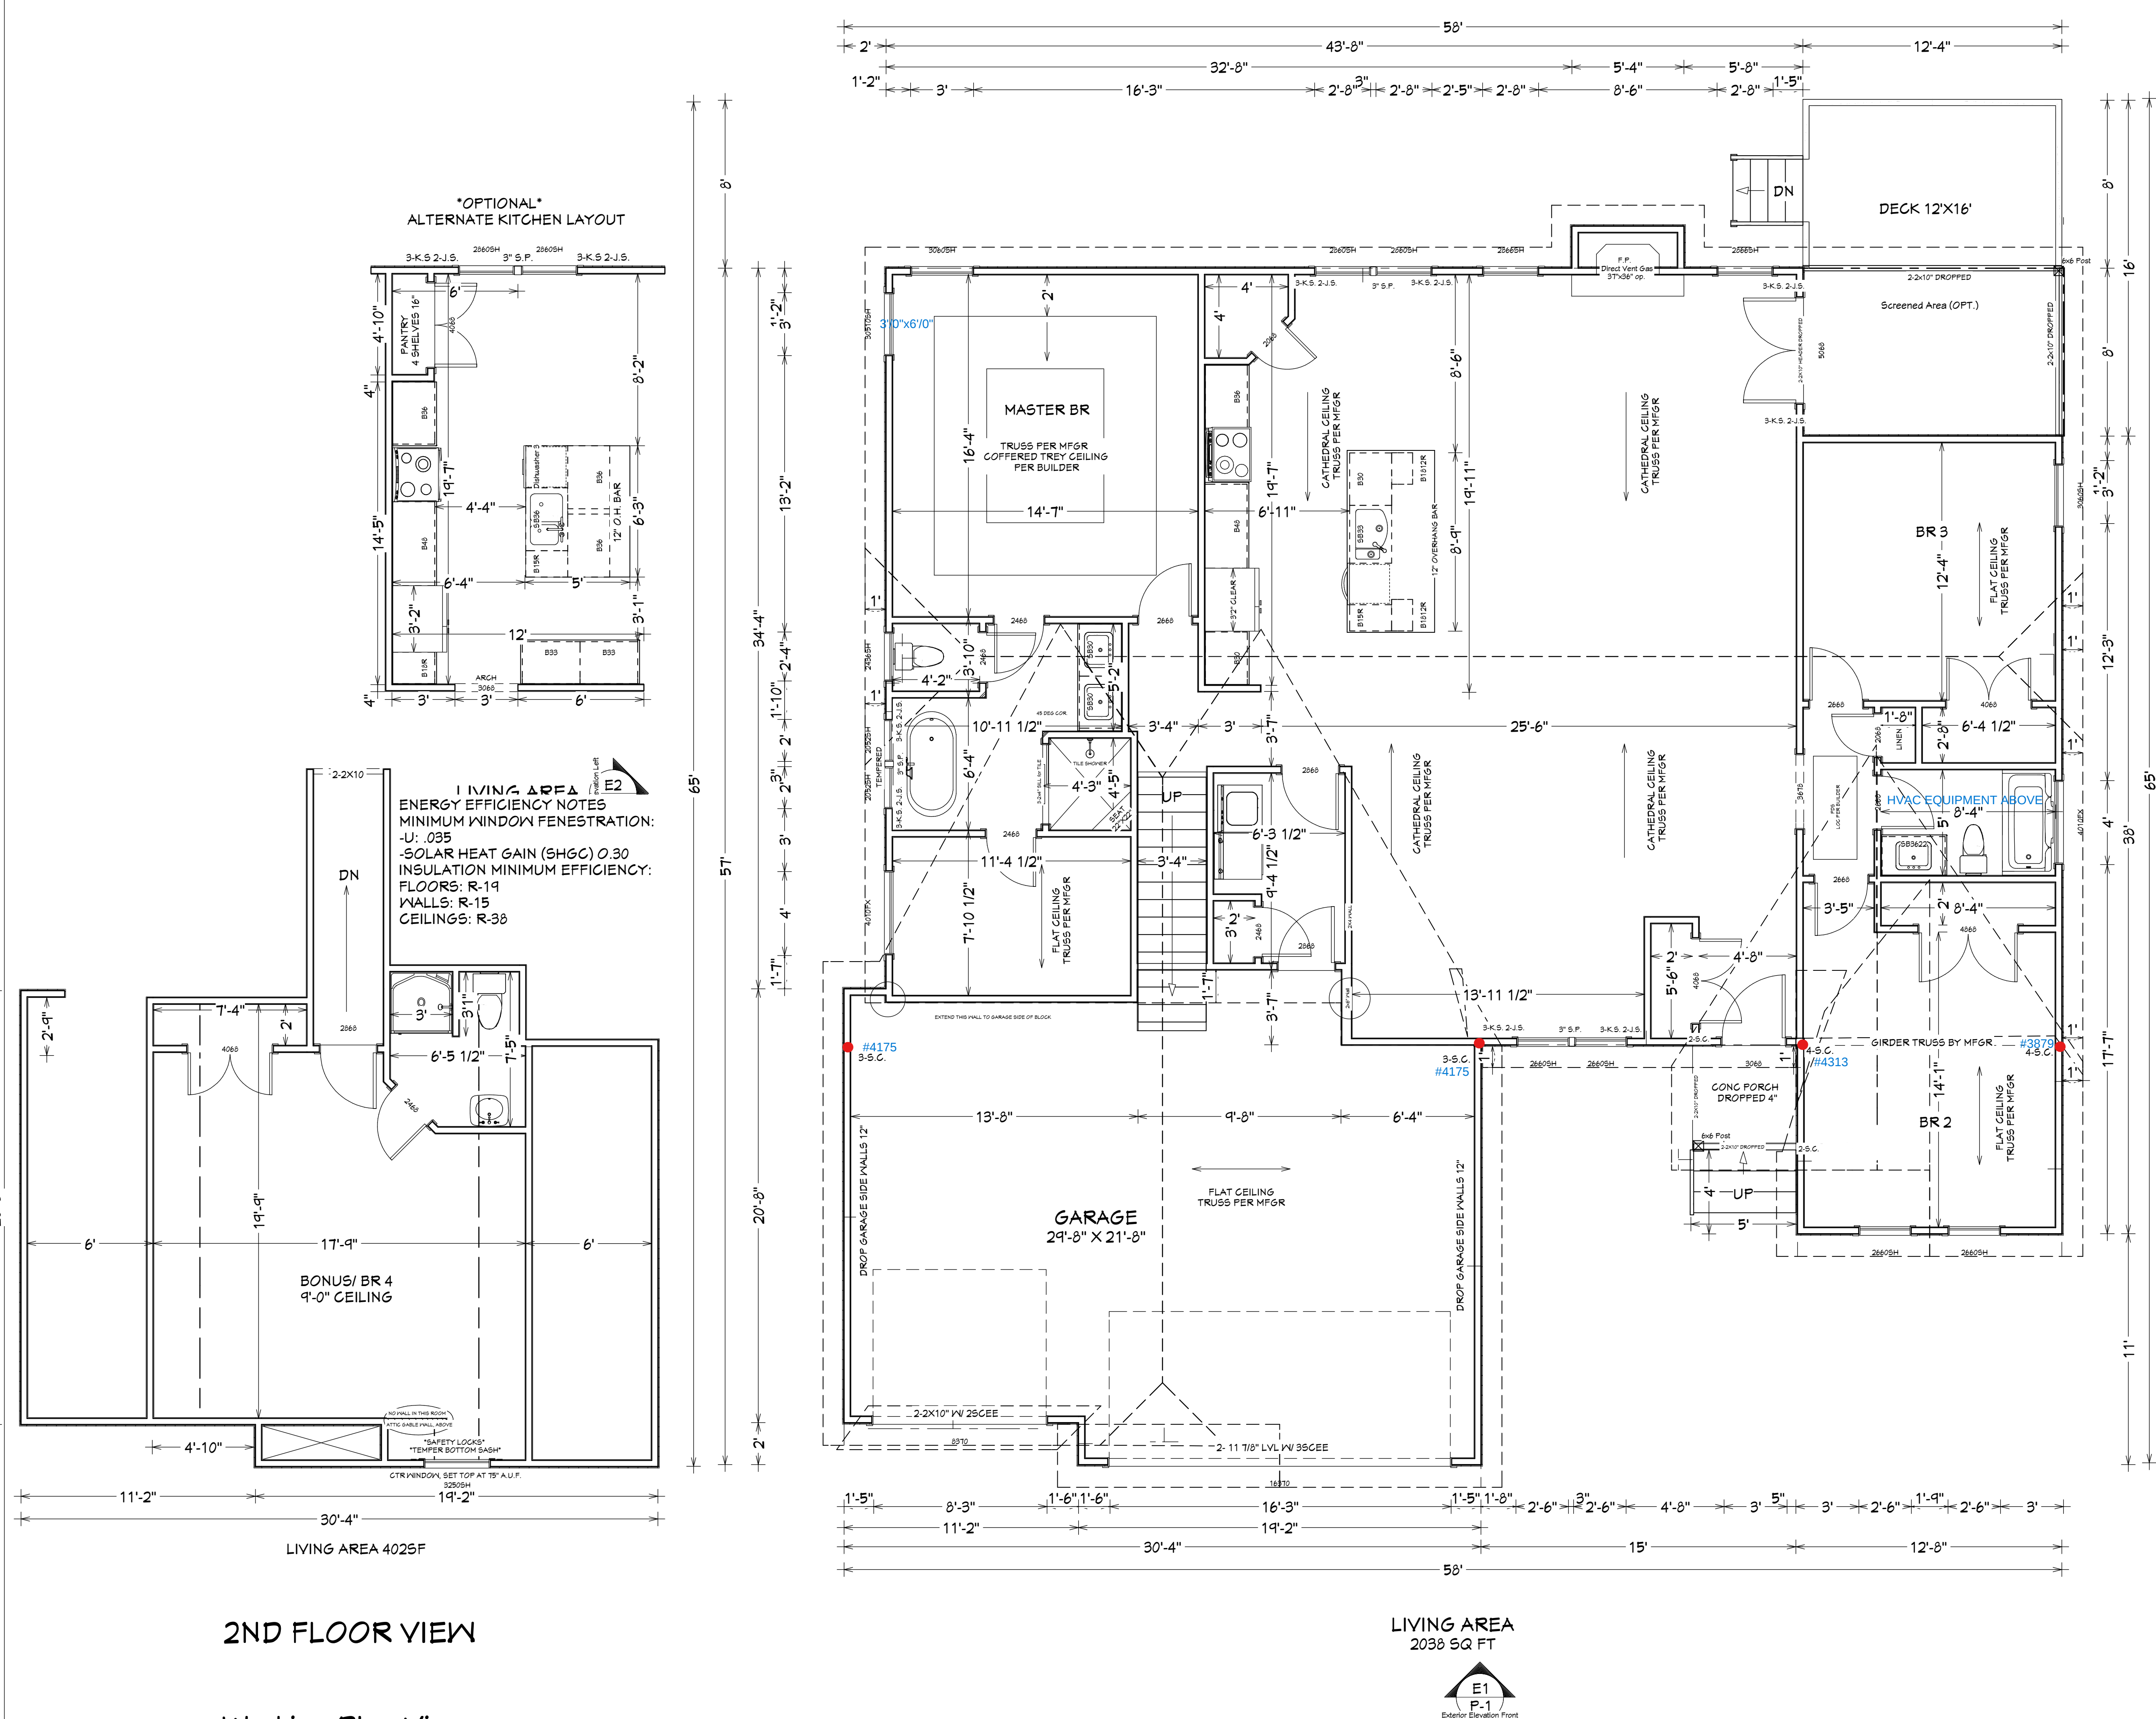

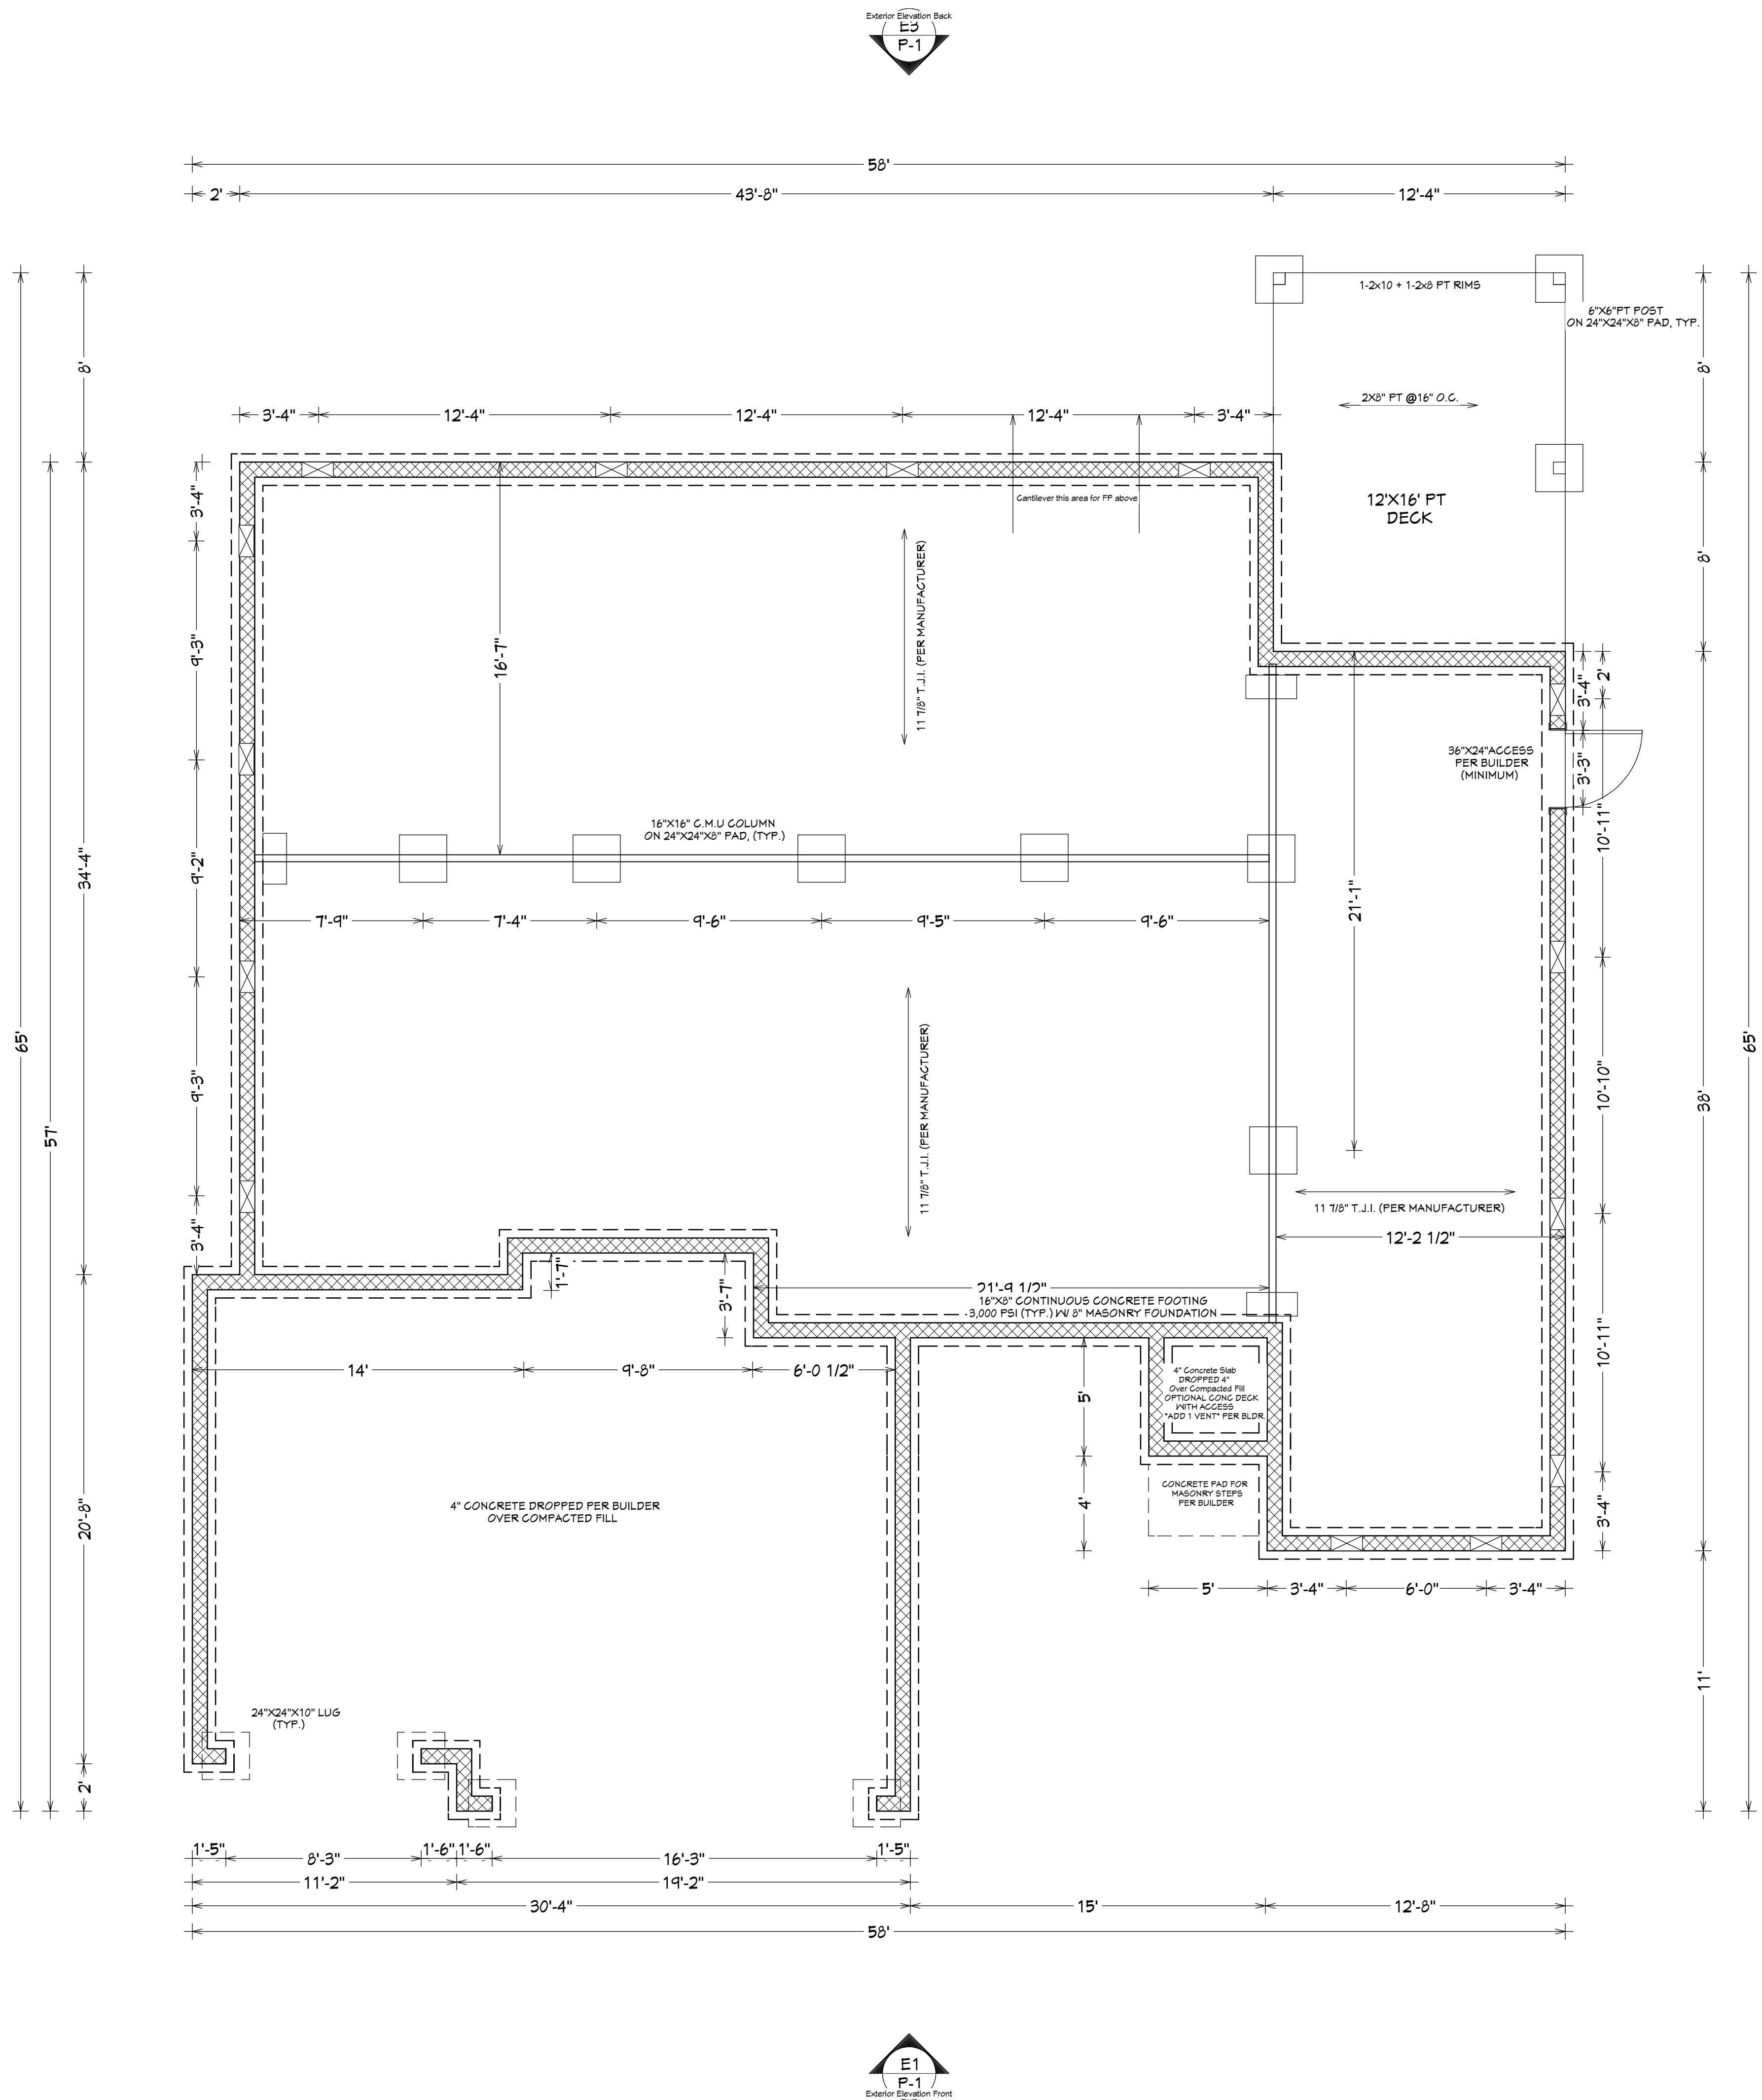

ENERGY EFFICIENCY NOTES
MINIMUM WINDOW FENESTRATION:
-U: .035
-SOLAR HEAT GAIN (SHGC) 0.30
INSULATION MINIMUM EFFICIENCY:
FLOORS: R-19
WALLS: R-15
CEILINGS: R-38

NOTES: SEE PLAN #1L-2440
-PERIMETER FOOTINGS 16\"/>

3

REVISION TABLE			
NUMBER	DATE	REVISION BY	DESCRIPTION

FOUNDATION PLAN
LAYOUT

PLAN 1L-2440 EL. "B"
design PJK

DRAWINGS PROVIDED BY:
South Scan, INC.
Willow Spring, NC 27159
Copyright, rights reserved

DATE:
8/29/2020
SCALE:
1/4"=1'
SHEET: