




101 Front Elevation
Scale 1/4" = 1'-0"

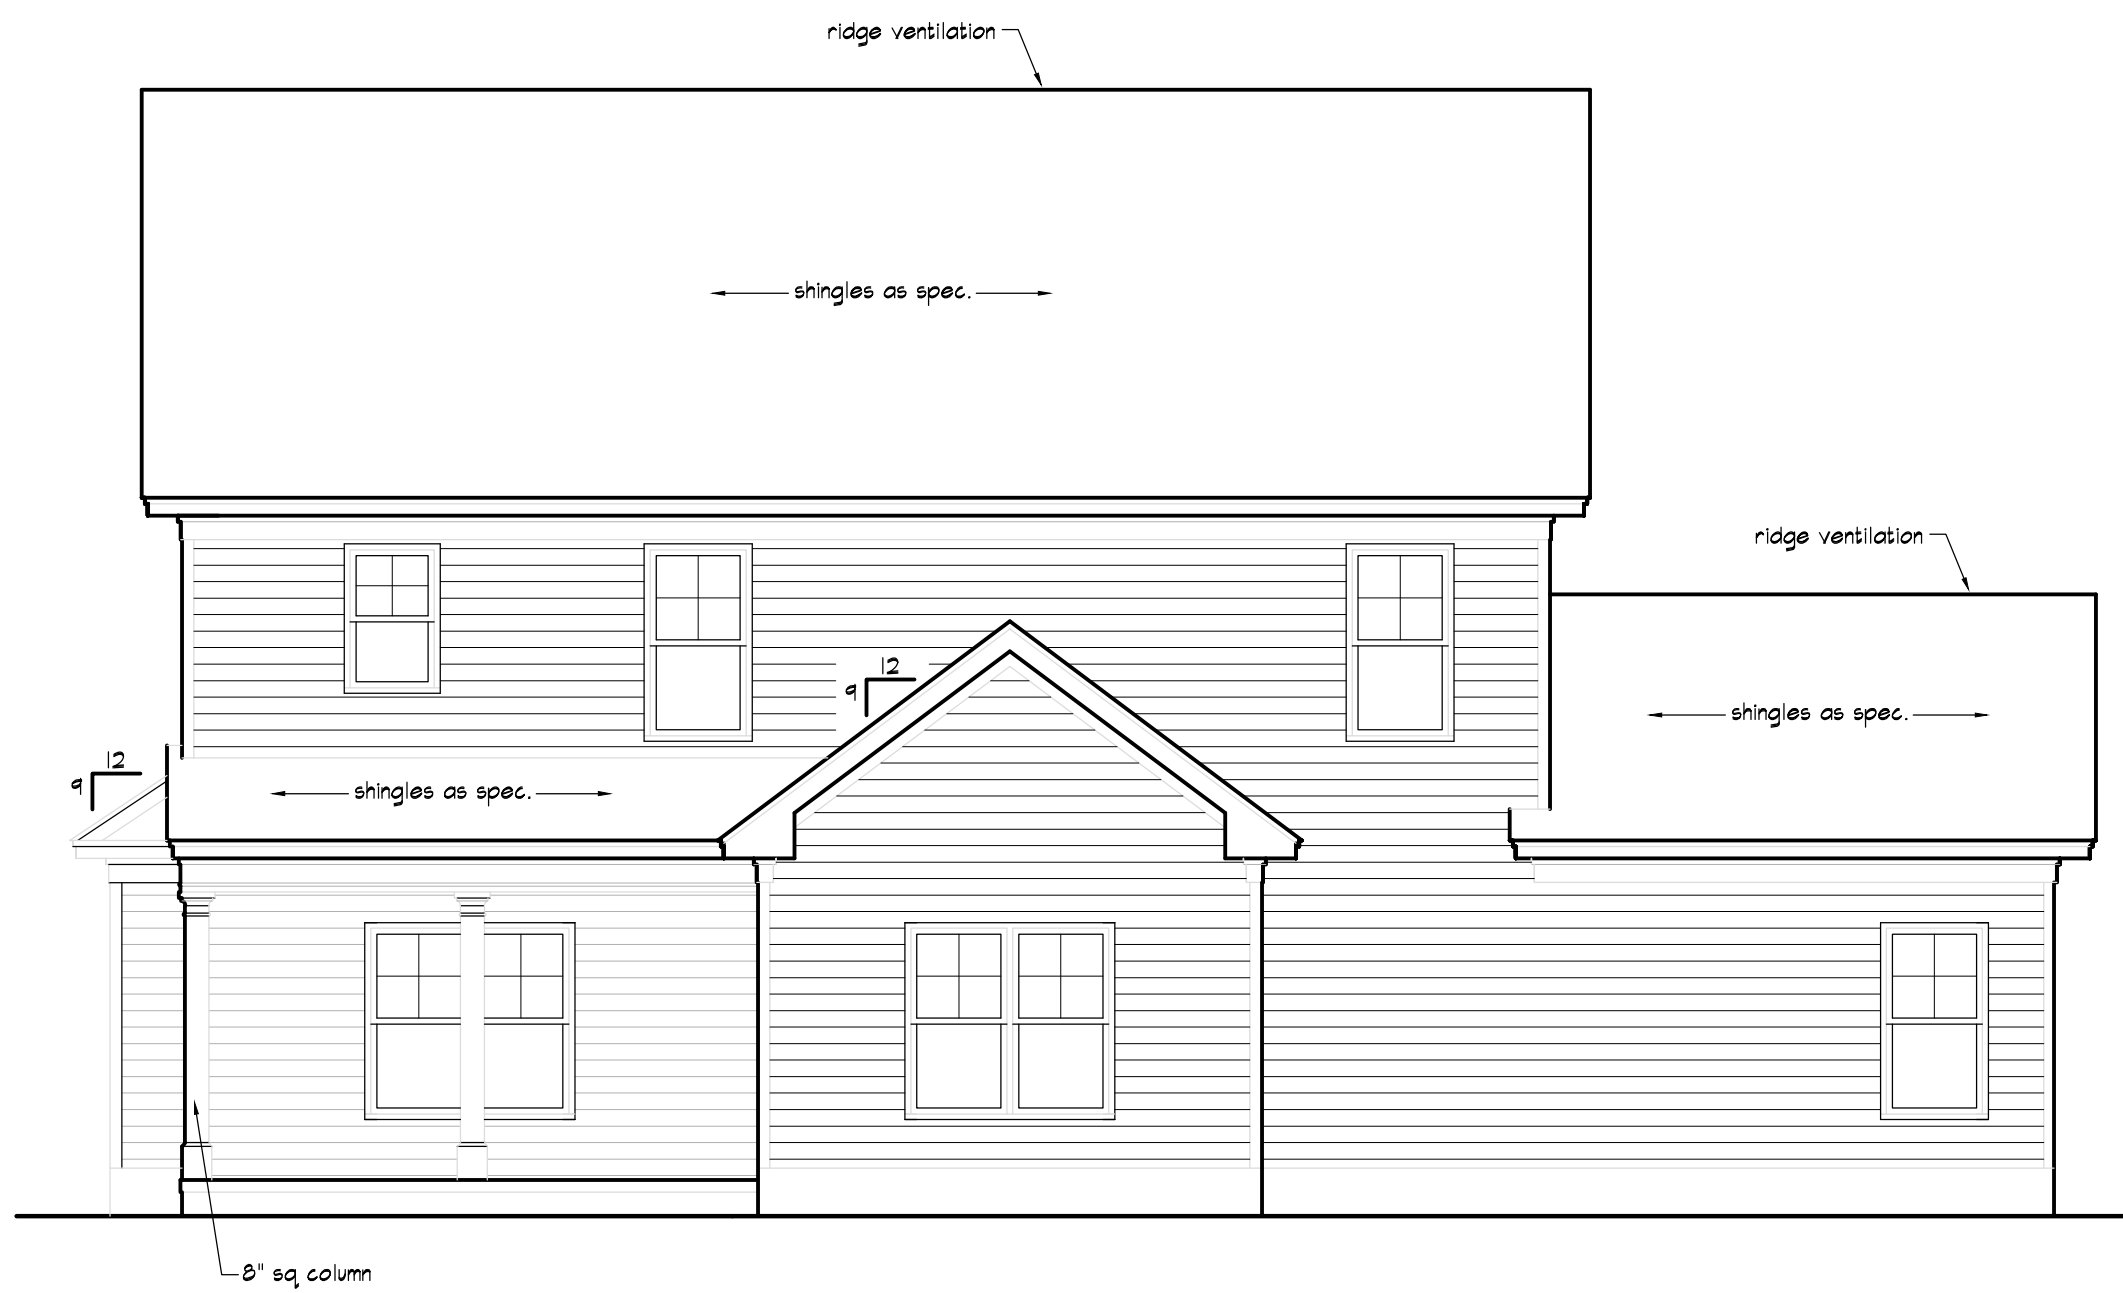

102 Rear Elevation
Scale 3/16" = 1'-0"

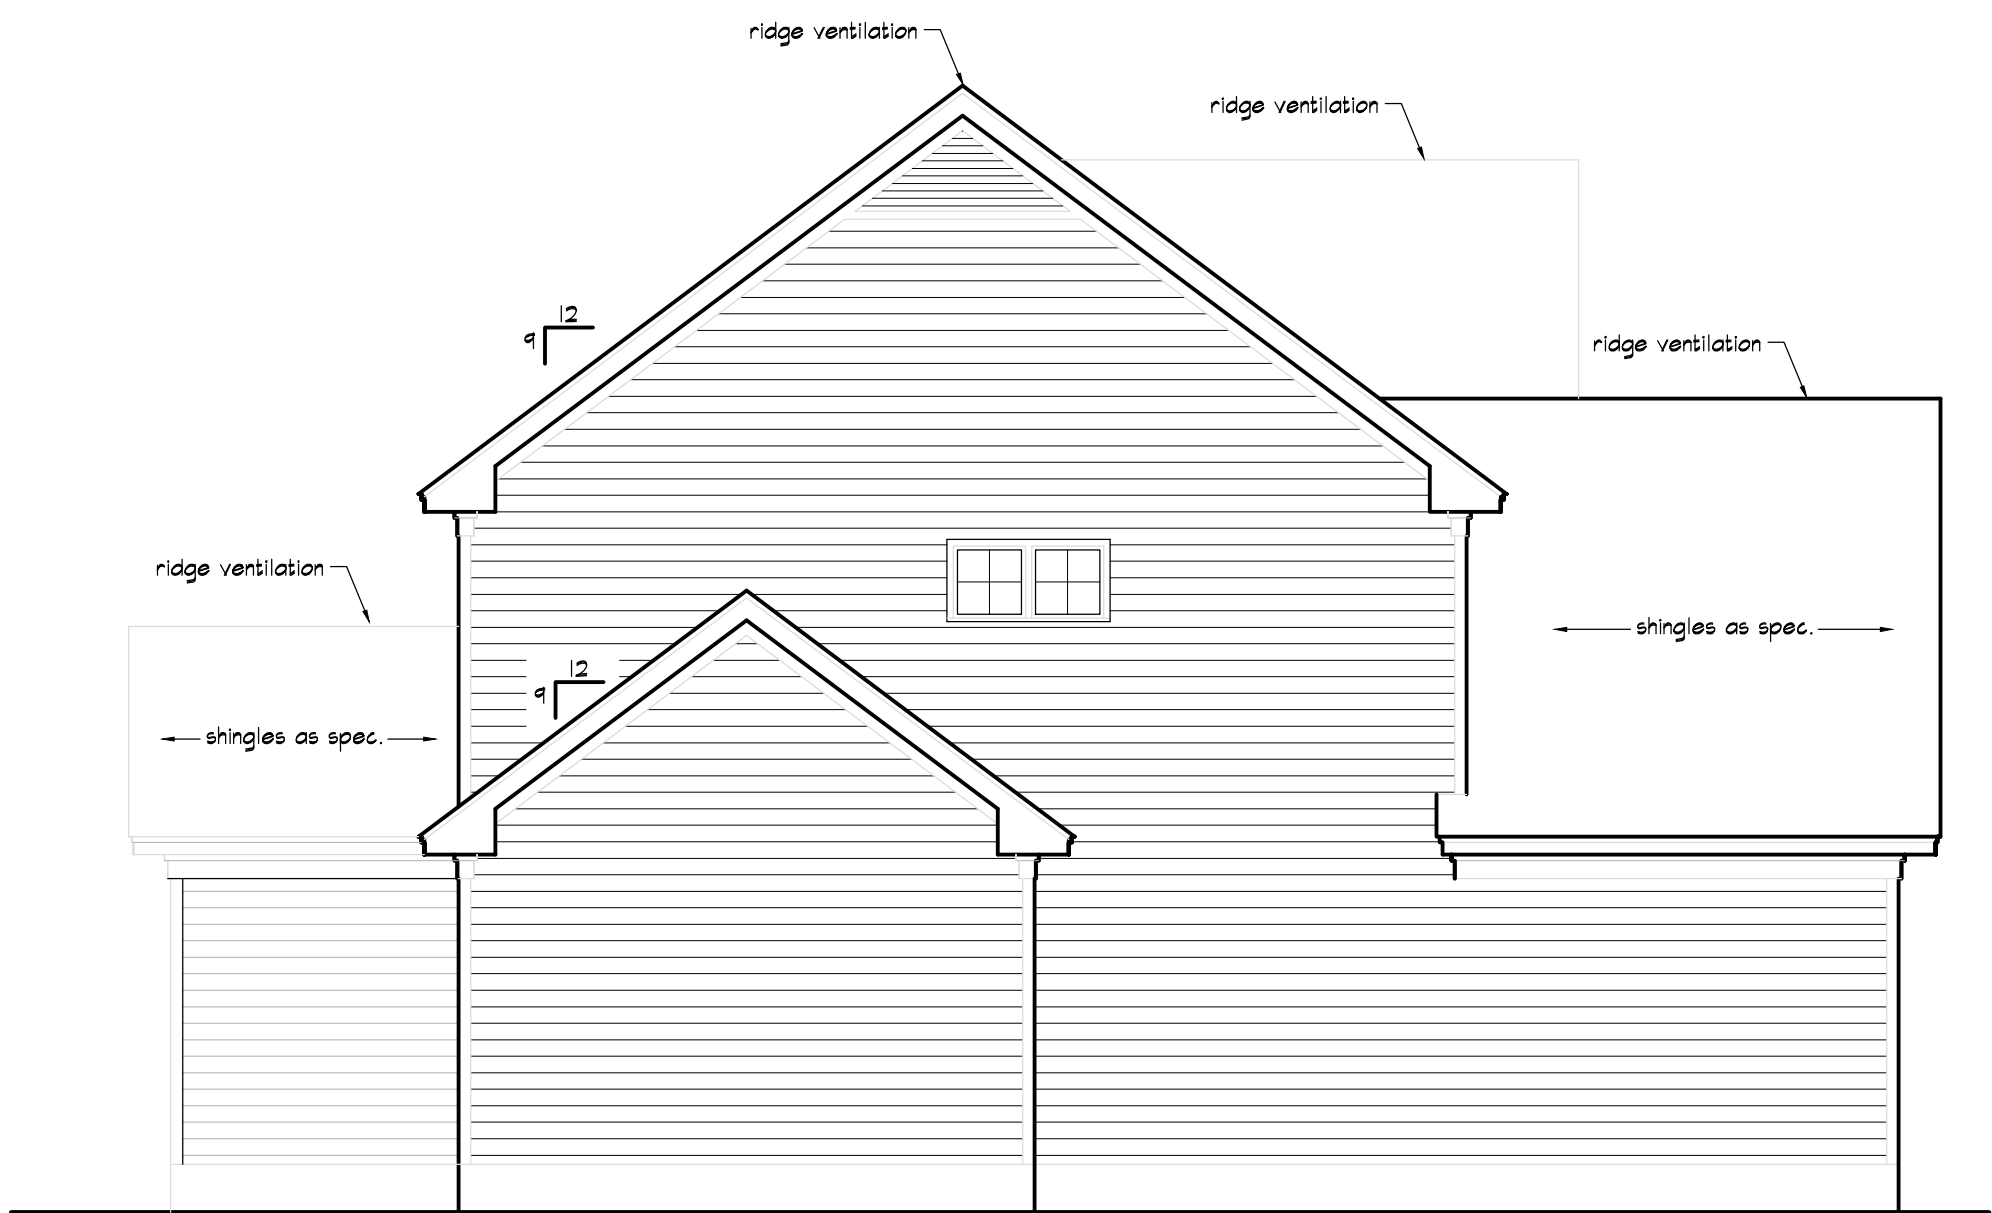


103 Left Elevation
Scale 3/16" = 1'-0"

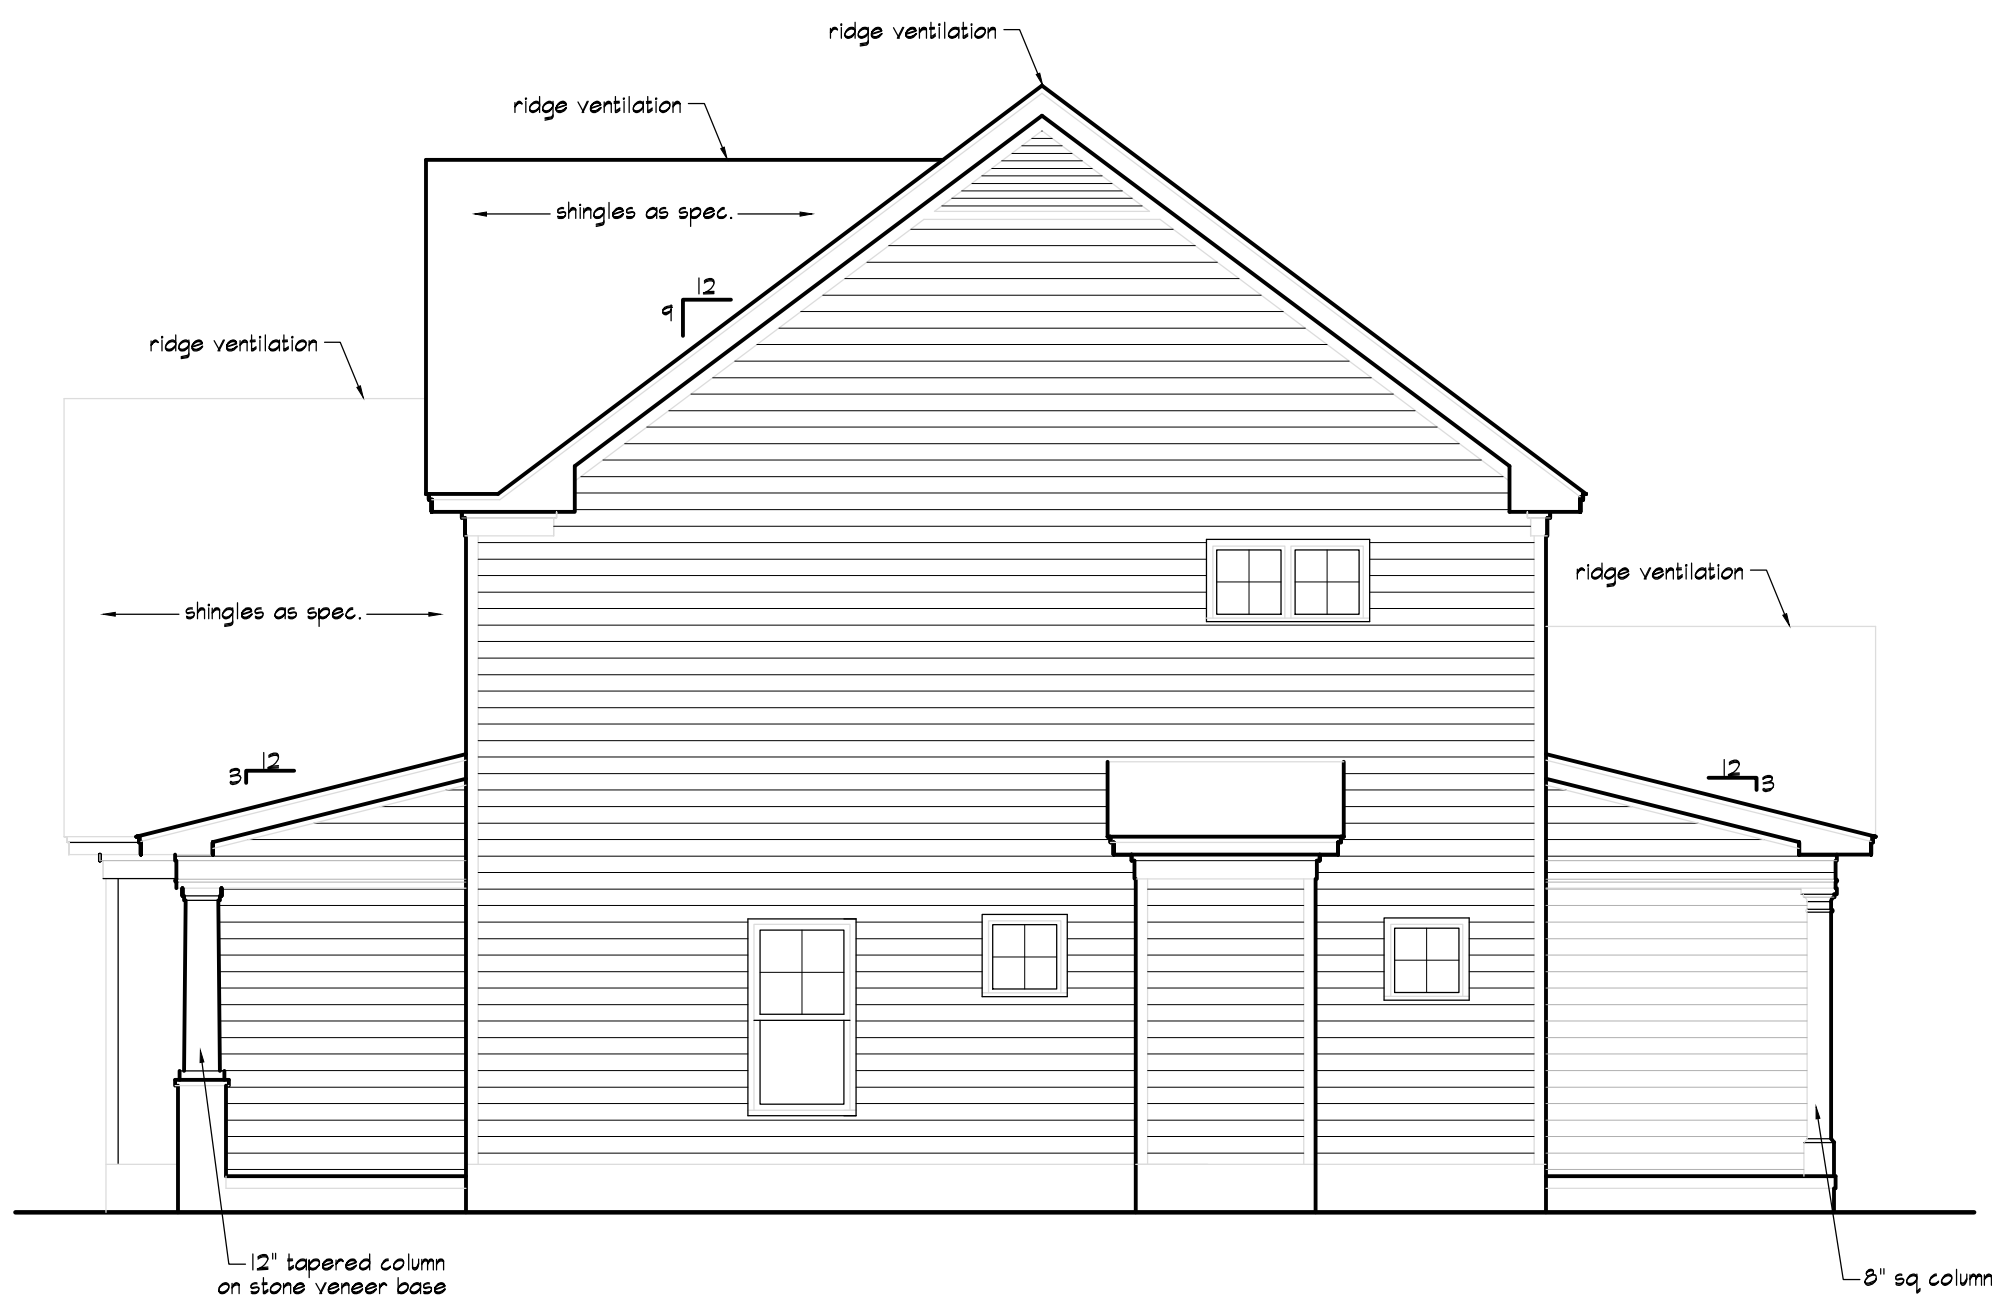

104 Right Elevation
Scale 3/16" = 1'-0"

Area Tabulations	
First Floor Htd.	1205 SQ. FT.
Second Floor Htd.	1051 SQ. FT.
Total Htd.	2256 SQ. FT.
Garage	501 SQ. FT.
Attic Storage	144 SQ. FT.
Rear Porch	128 SQ. FT.
Front Porch	128 SQ. FT.
Total Area	3168 SQ. FT.

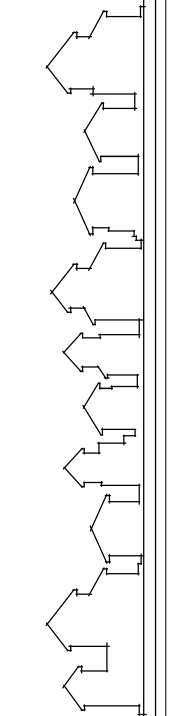

John E. Carroll
Residential Design

844 montclair rd fayetteville nc 28314
johnecarroll.design@gmail.com
910.850.9408

Project Title
The Palmetto
Option 2
Sheet Title
Exterior Elevations



Scale:
as shown
Date:

Sheet No.
|