



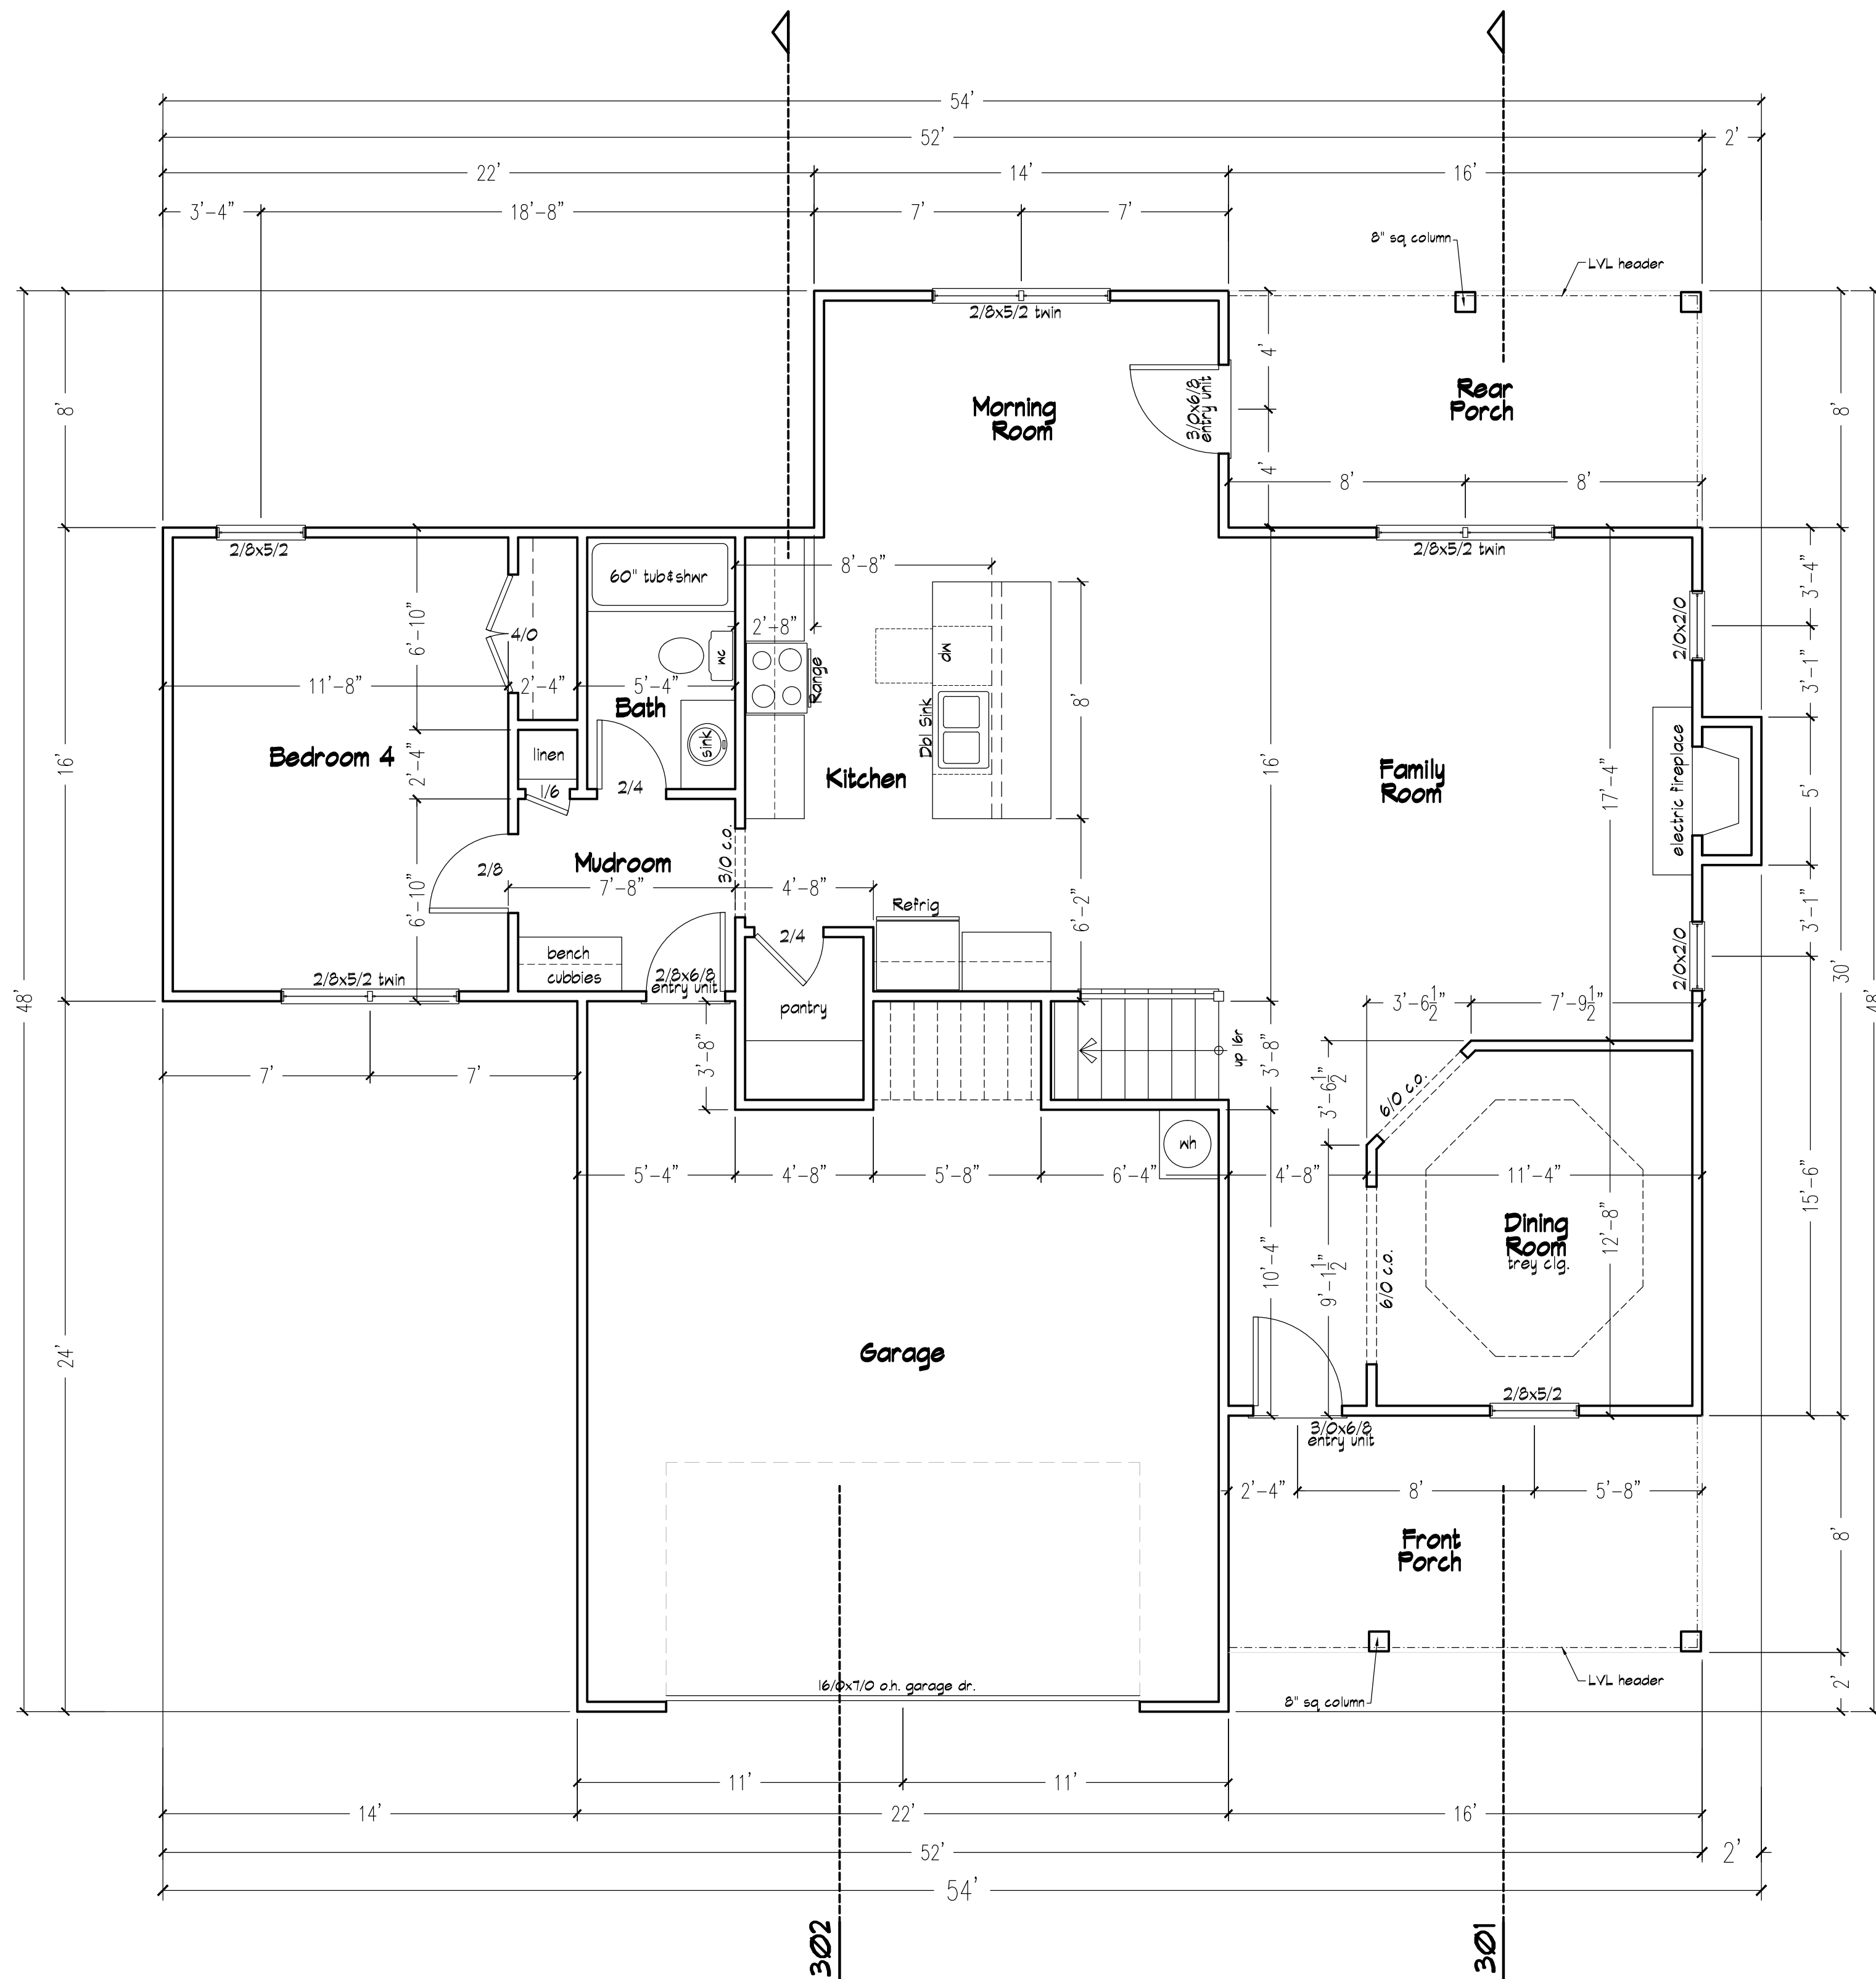

201 Main Floor Plan
Scale 1/4" = 1'-0"

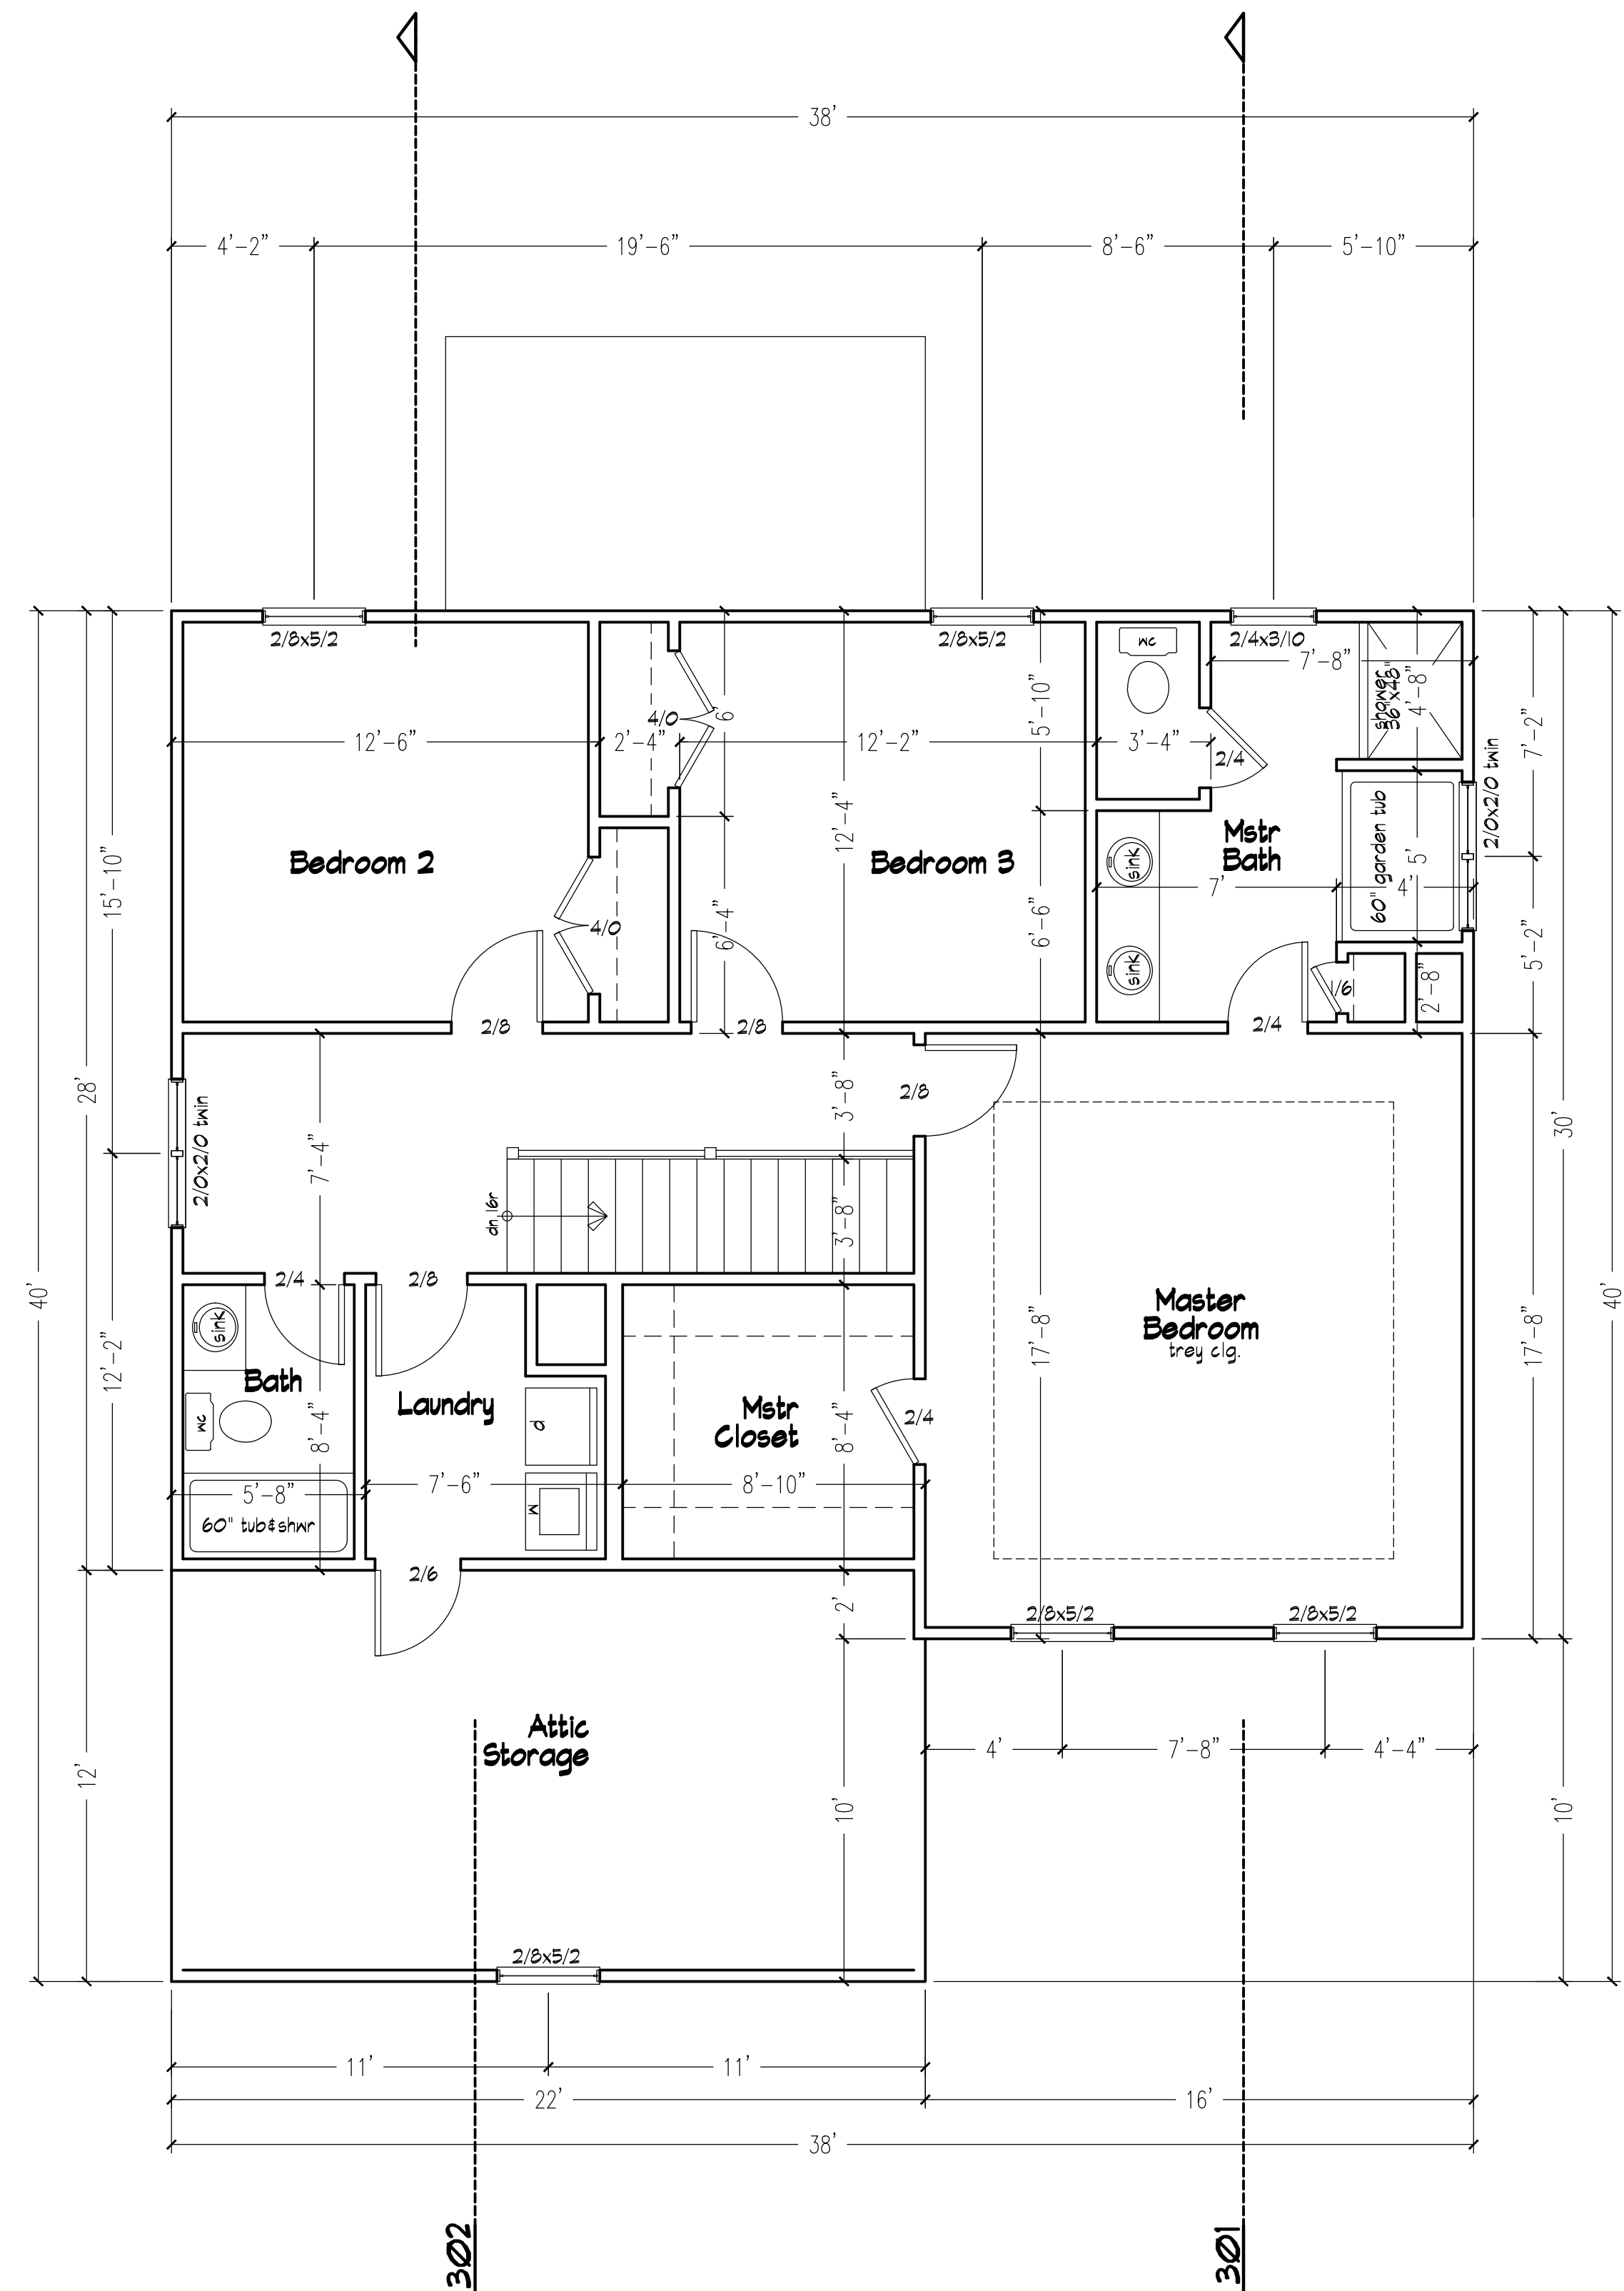

202 Second Floor Plan
Scale 1/4" = 1'-0"