




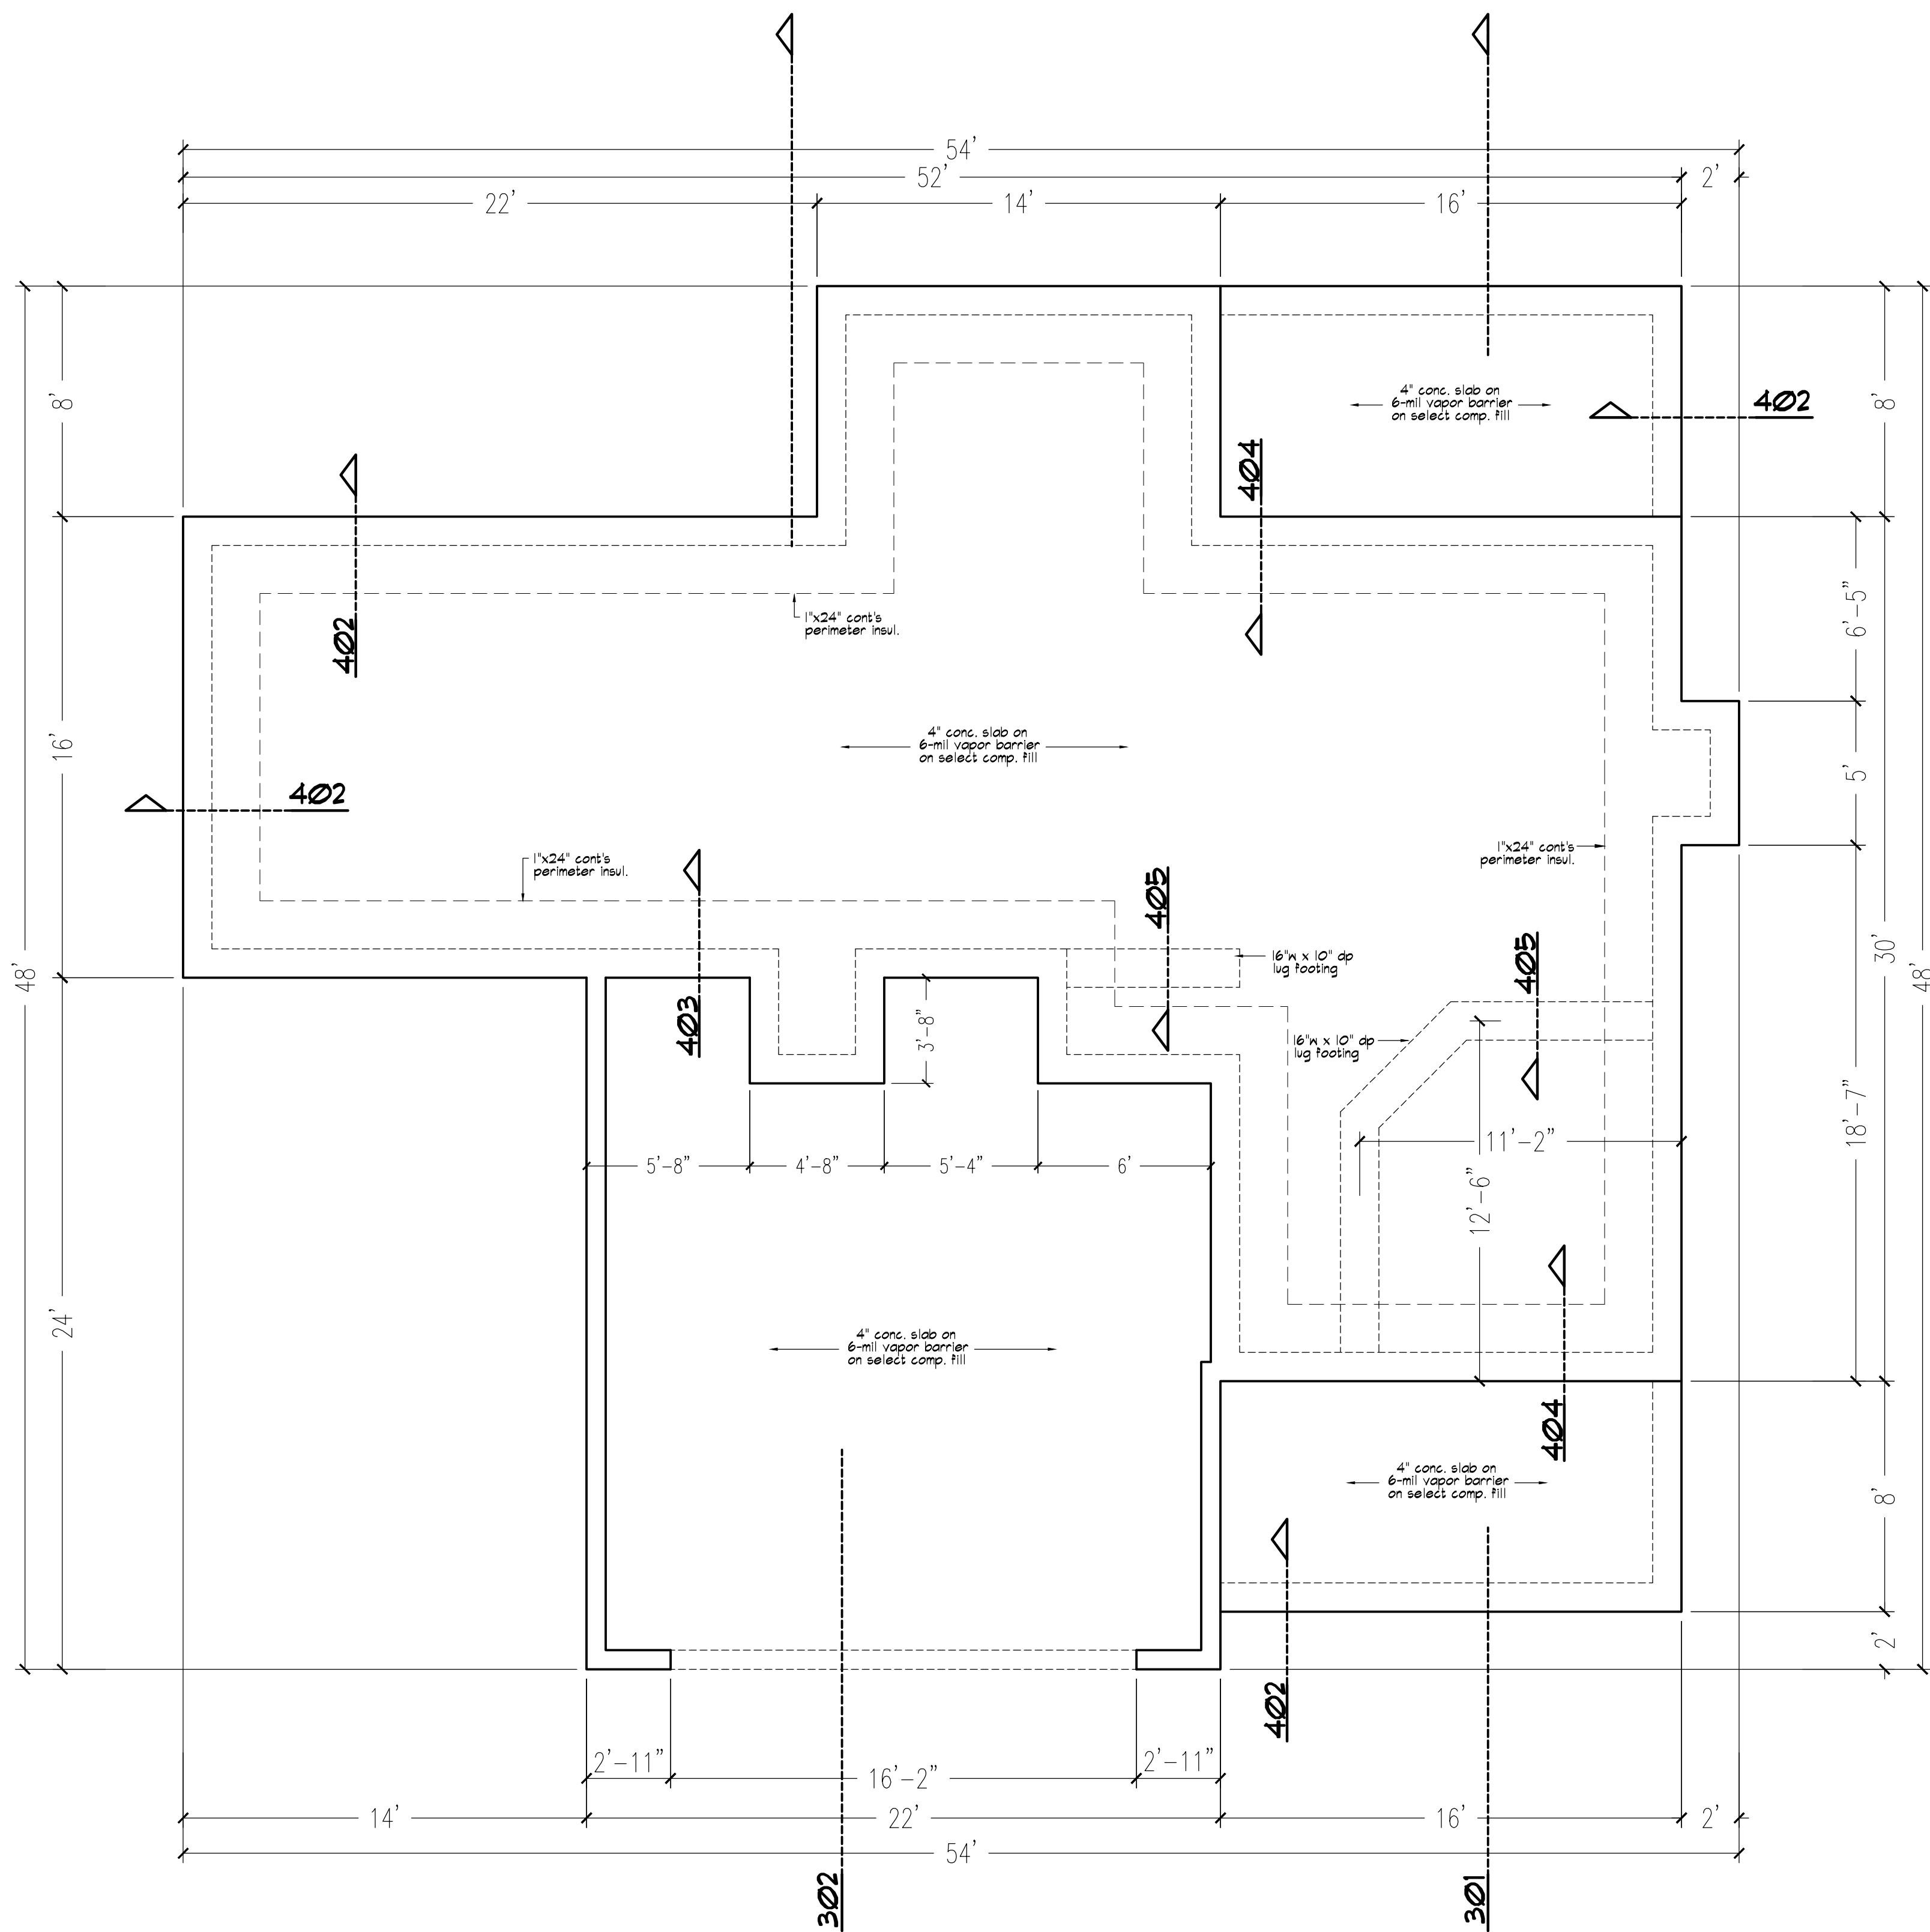


401 Monolithic Slab Plan
Scale 1/4" = 1'-0"

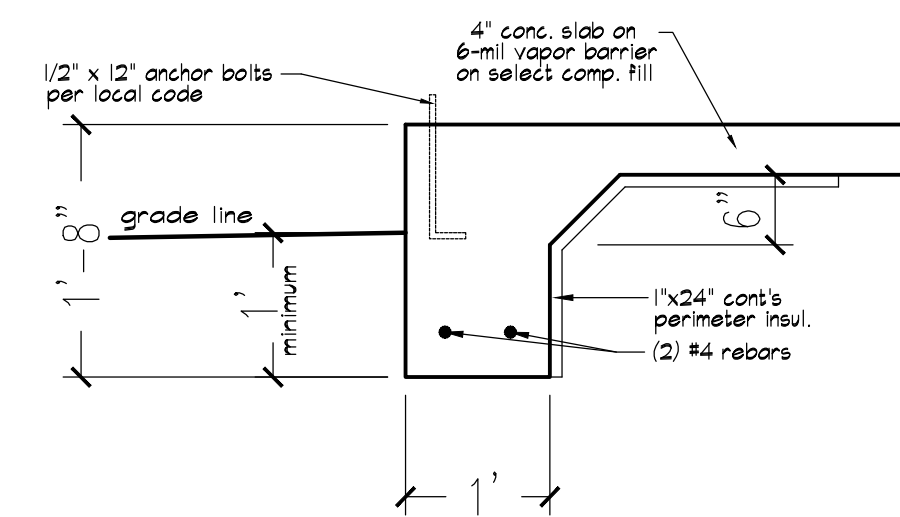


402 Detail
Scale 3/4" = 1'-0"

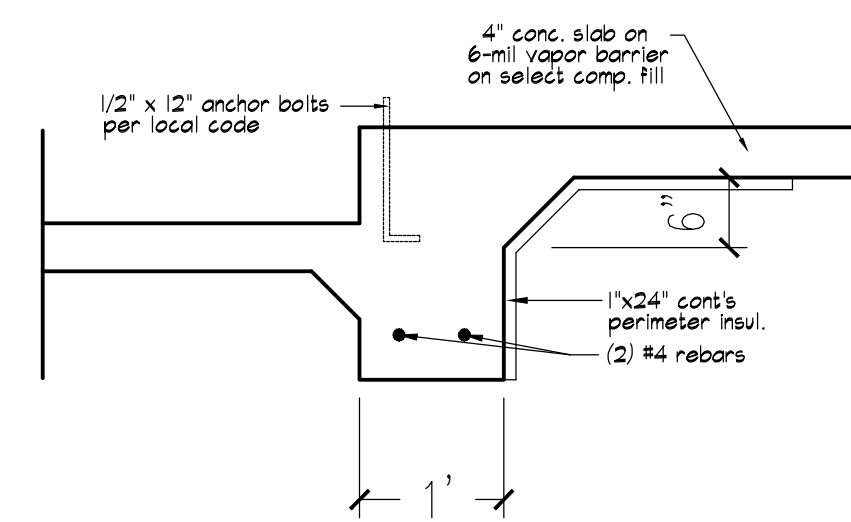


403 Detail
Scale 3/4" = 1'-0"

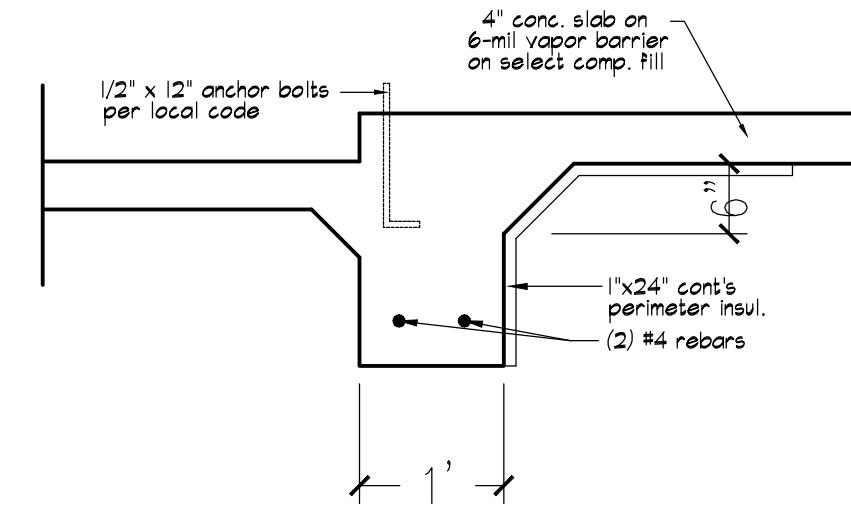

404 Detail
Scale 3/4" = 1'-0"

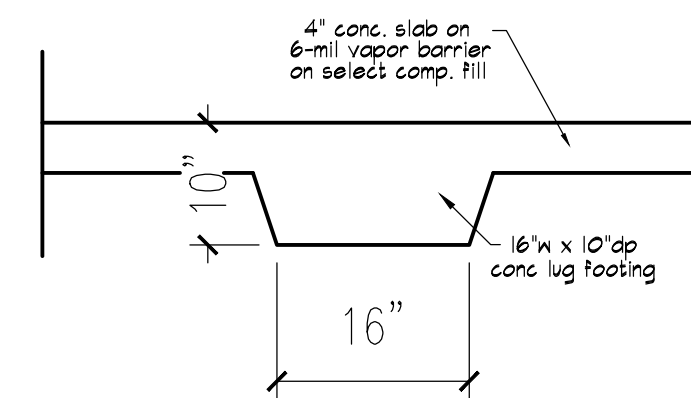

405 Detail
Scale 3/4" = 1'-0"

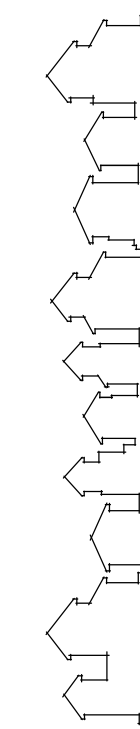

John E. Carroll
Residential Design

844 montclair rd fayetteville nc 28314
johnecarroll.design@gmail.com 910.850.9408

Project Title
The Palmetto
Sheet Title
Foundation Plan



Scale:
as shown
Date:
February 2020

Sheet No.

4