

LEGEND OF SYMBOLS AND ABBREVIATIONS



- CP COMPUTED POINT
EA EXISTING AXLE
ECM EXISTING CONCRETE MONUMENT
EIP EXISTING IRON PIPE
EIR EXISTING IRON ROD
NIR NEW IRON ROD
FIRE HYDRANT
GAS VALVE
POWER POLE
LIGHT POLE
SANITARY SEWER MANHOLE
STORM MANHOLE
TELEPHONE PEDESTAL
TRANSFORMER
WATER METER
WATER VALVE
WELL
AG ABOVE GRADE
BG BELOW GRADE
CB CATCH BASIN
CL CENTERLINE
CO CLEAN OUT
CMP CORRUGATED METAL PIPE
CPP CORRUGATED PLASTIC PIPE
DI DROP INLET
EJB ELECTRIC JUNCTION BOX
EM ELECTRIC METER
EMN EXISTING MAG NAIL
EN EXISTING NAIL
EOP EDGE OF PAVEMENT

- EPK EXISTING PK NAIL
ERRS EXISTING RAILROAD SPIKE
FO FIBER OPTIC
FL FLUSH WITH GRADE
ICV IRRIGATION CONTROL VALVE
MBS MINIMUM BUILDING SETBACKS
N/F NOW OR FORMERLY
NMN NEW MAG NAIL
RCP REINFORCED CONCRETE PIPE
RW RIGHT-OF-WAY
TBC TOP BACK CURB
TOC TOE OF CURB
YI YARD INLET

- SURVEYED PROPERTY BOUNDARY
 COMPUTED / ADJOINER PROPERTY LINE
 RIGHT-OF-WAY
 TIE LINE
 SETBACK LINES
 SANITARY SEWER LINE
 STORM LINE
 WATER LINE
 FENCE
 OVERHEAD ELECTRIC LINES
 EASEMENTS

CURVE	RADIUS	ARC LENGTH	CHORD LENGTH	CHORD BEARING	DELTA ANGLE
C1	25.00'	39.27'	35.36'	N 22°29'48" W	90°00'00"
C2	26.77'	20.94'	20.41'	N 46°35'54" E	44°49'04"
C3	205.00'	18.55'	18.54'	S 83°43'15" E	5°11'06"
C4	205.00'	48.72'	48.60'	S 74°29'16" E	13°36'59"

LINE	BEARING	DISTANCE
L1	N 22°30'12" E	55.41'

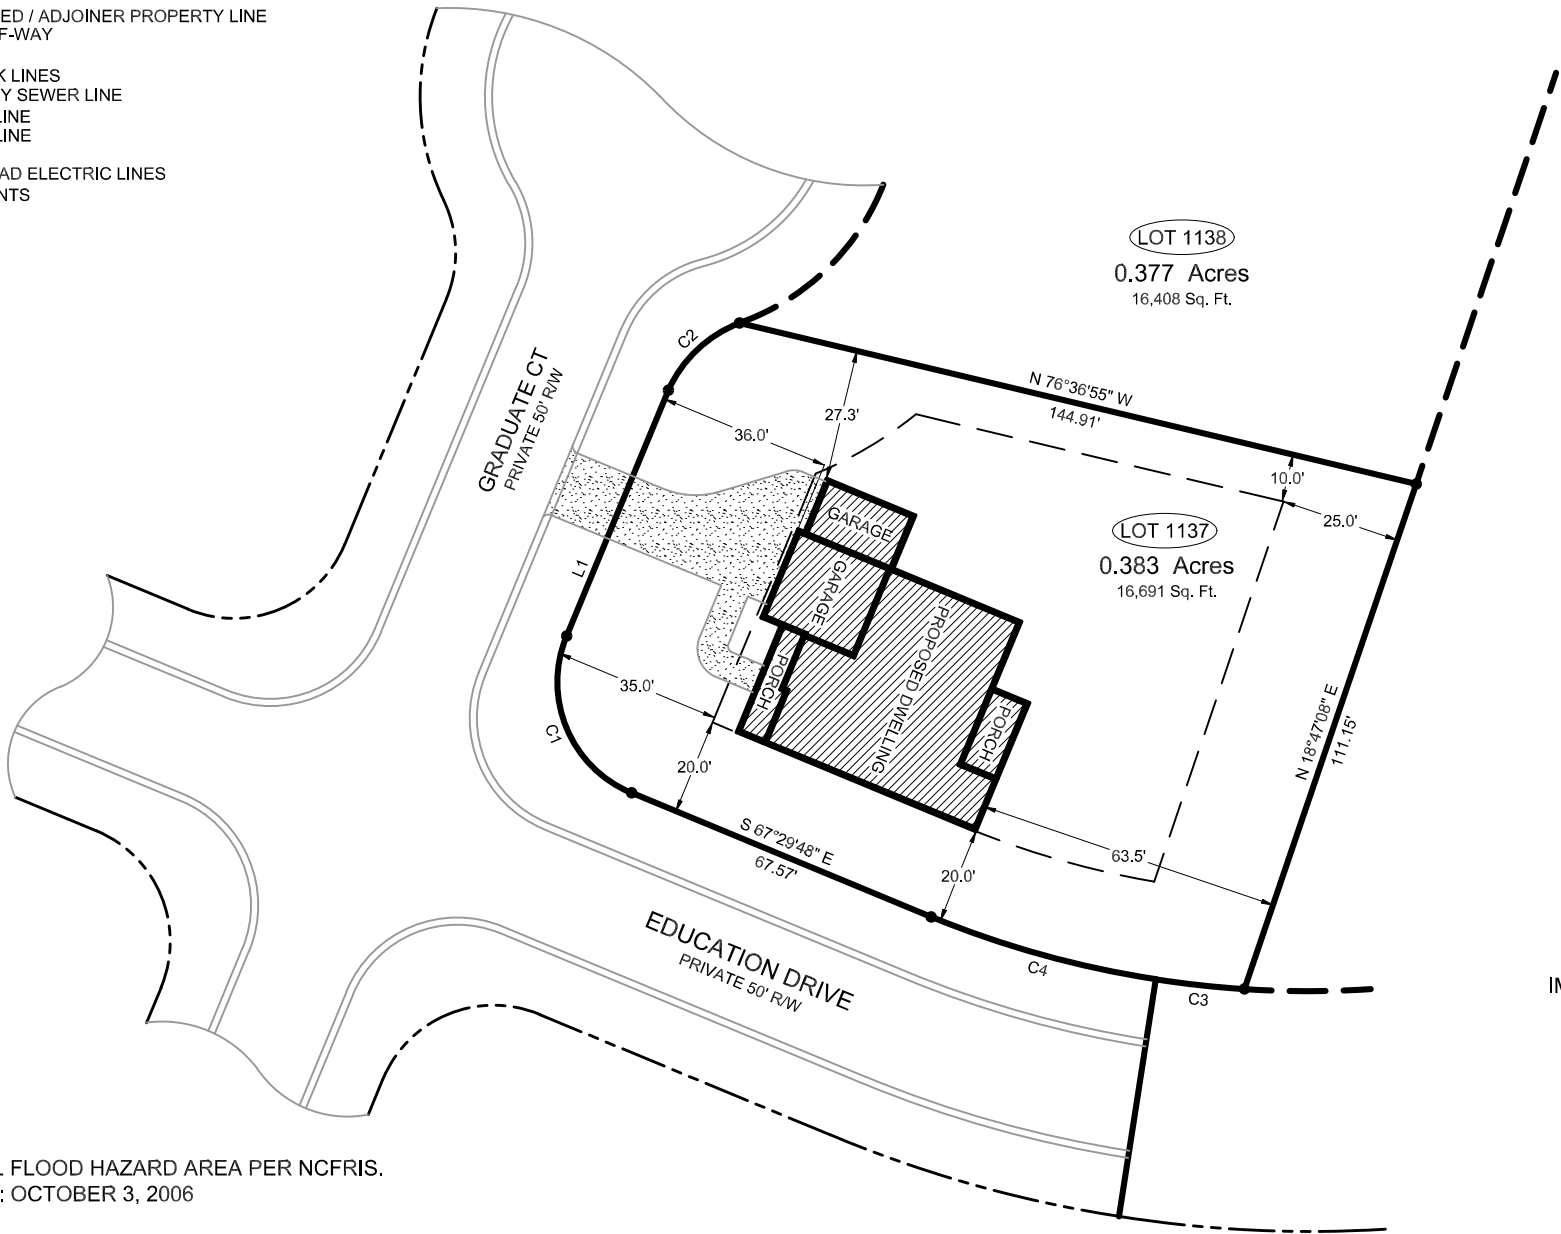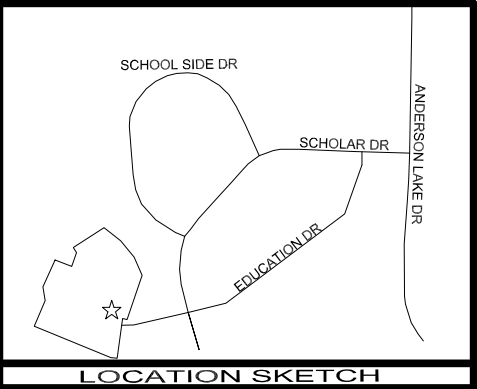

I, DAVID R. ESSICK, CERTIFY THAT THIS PLAT WAS DRAWN UNDER MY SUPERVISION FROM AN ACTUAL GPS/GNSS SURVEY MADE UNDER MY SUPERVISION AND THE FOLLOWING INFORMATION WAS USED TO PERFORM THE SURVEY:

(1) CLASS OF SURVEY: CLASS A
(2) POSITIONAL ACCURACY: <0.10'
(3) TYPE OF GPS FIELD PROCEDURE: RTK NETWORKS
(4) DATES OF SURVEY: SEPTEMBER 9, 2024
(5) DATUM/EPOCH: NAD83(2011)
(6) PUBLISHED/FIXED-CONTROL USE: NC CORS
(7) GEOID MODEL: ContinentalUS, NGS2012B
(8) COMBINED GRID FACTOR(S): 0.99987032
(9) GPS / GNSS SCALE POINT:
N: 556,765.18 E: 2,008,086.48 Z: 265.34
(10) UNITS: US SURVEY FEET

I, DAVID R. ESSICK, CERTIFY THAT THIS MAP WAS DRAWN UNDER MY SUPERVISION FROM AN ACTUAL SURVEY MADE UNDER MY SUPERVISION (DEED DESCRIPTION RECORDED IN (SEE REFERENCE TABLE); THAT THE BOUNDARIES NOT SURVEYED ARE INDICATED AS DRAWN FROM INFORMATION IN (SEE REFERENCE TABLE); AND THAT THIS MAP MEETS THE REQUIREMENTS OF THE STANDARDS OF PRACTICE FOR LAND SURVEYING IN NORTH CAROLINA (21 NCAC 56.1600).

THIS 24TH DAY OF JANUARY, A.D., 2025.

David R Essick

Verified by signNow
01/24/2025 16:50:55 UTC
c54aff14836474d78a0a4

PROFESSIONAL LAND SURVEYOR, L-5423



SignNow e-signature ID: 52230cca5a...
01/24/2025 16:50:55 UTC

IMPERVIOUS SURFACE CALCULATIONS

HOUSE: 2,273 SQ.FT. 13.62%
DRIVE: 844 SQ.FT. 5.06%
TOTAL: 3,117 SQ.FT. 18.67%

DRIVE IN R/W: 197 SQ.FT.

NOTES:

- THIS PROJECT IS NOT LOCATED WITHIN A SPECIAL FLOOD HAZARD AREA PER NCFRIS.
MAP #: 3720050400J EFFECTIVE DATE: OCTOBER 3, 2006
- ACREAGE DETERMINED BY COORDINATE METHOD
- ALL LINES SURVEYED BY DZT LAND SURVEYING, PLLC ARE SHOWN BY BOLD LINES. ALL LINES NOT SURVEYED ARE INDICATED BY DASHED LINES.
- TAX PARCEL PIN: 0505-86-8897
- ZONING: RA-20R
- PUBLIC WATER SUPPLY WATERSHED: NONE
- NO ATTEMPT WAS MADE BY THIS SURVEY TO LOCATE ALL UNDERGROUND UTILITIES NOR ANY OTHER EASEMENTS OR CONVEYANCES THAT WOULD BE REVEALED BY A TITLE SEARCH
- VERIFY MINIMUM BUILDING SETBACKS BEFORE CONSTRUCTION.
- LOCATION OF UNDERGROUND UTILITIES , IF SHOWN, ARE BASED ON VISIBLE EVIDENCE AND DRAWINGS PROVIDED TO THE SURVEYOR. LOCATION OF UNDERGROUND UTILITIES AND STRUCTURES MAY VARY FROM SHOWN LOCATIONS. ADDITIONAL UTILITIES MAY EXIST. LOCAL UTILITY COMPANIES SHOULD BE CONSULTED FOR FURTHER INFORMATION ON UTILITIES AFFECTING THE PROPERTY.

SITE PLAN FOR:
THE ASCOT CORPORATION
JANUARY 24, 2025
ANDERSON CREEK, PHASE 7, SECTION 3,
LOT 1137
CITY/TOWN OF SPRING LAKE
ANDERSON CREEK TOWNSHIP
HARNETT COUNTY, NORTH CAROLINA

0 30 60 90

SCALE 1"=30'

REFERENCE TABLE:
DEED BOOK 4259 PAGE 1777
PLAT CABINET 2024 SLIDE 545
HARNETT COUNTY REGISTRY

PROPERTY ADDRESS:
EDUCATION DR
SPRING LAKE, NC 28390

OWNER'S ADDRESS:
THE ASCOT CORPORATION, LLC
PO BOX 1872
SOUTHERN PINES, NC 28388

DZT
LAND SURVEYING, PLLC NC FIRM: P-2686
SUITE 5 7500 NC HWY 15/501 WEST END, NC 27376

JOB#: 2518