KATHRYN -A, B, C, D

PLAN ID: 2290 - RIGHT HAND - NORTH CAROLINA

DATE: REVISION:

01/16/2018 INITIAL RELEASE OF PLANS


02/25/2019 ADDED LUXURY SHOWER TO SET


02/28/2020 CLIENT REVISIONS

07/02/2020 CLIENT REVISIONS

02/22/2021 CLIENT REVISIONS

04/16/2025 ELEVATION A/B REVISIONS

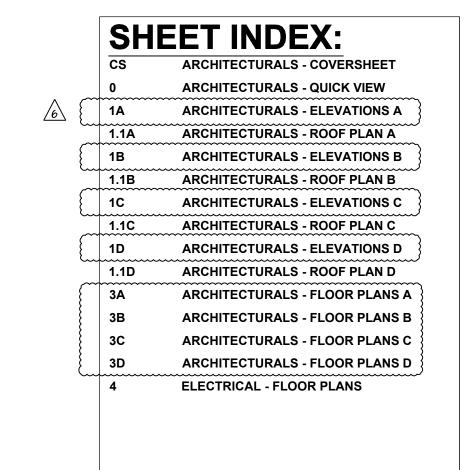

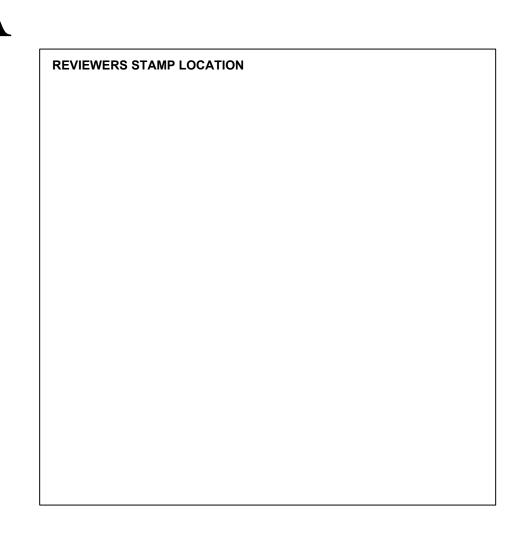


MODEL '2290' SQUARE FOOTAGES					
AREA	ELEV 'A'	ELEV 'B'	ELEV 'C'	ELEV 'D'	
lst FLOOR	2291 SF	2291 SF	2291 SF	2291 SF	
TOTAL LIVING	2291 SF	2291 SF	2291 SF	2291 SF	
GARAGE	609 SF	609 SF	609 SF	609 SF	
PORCH	15 SF	15 SF	20 SF	15 SF	
COVERED PATIO	202 SF	202 SF	202 SF	202 SF	



'K A THR YN'

COPYRIGHT PROPERTY OF DR HORTON NOT TO BE REPRODUCED

SHEET NUMBER

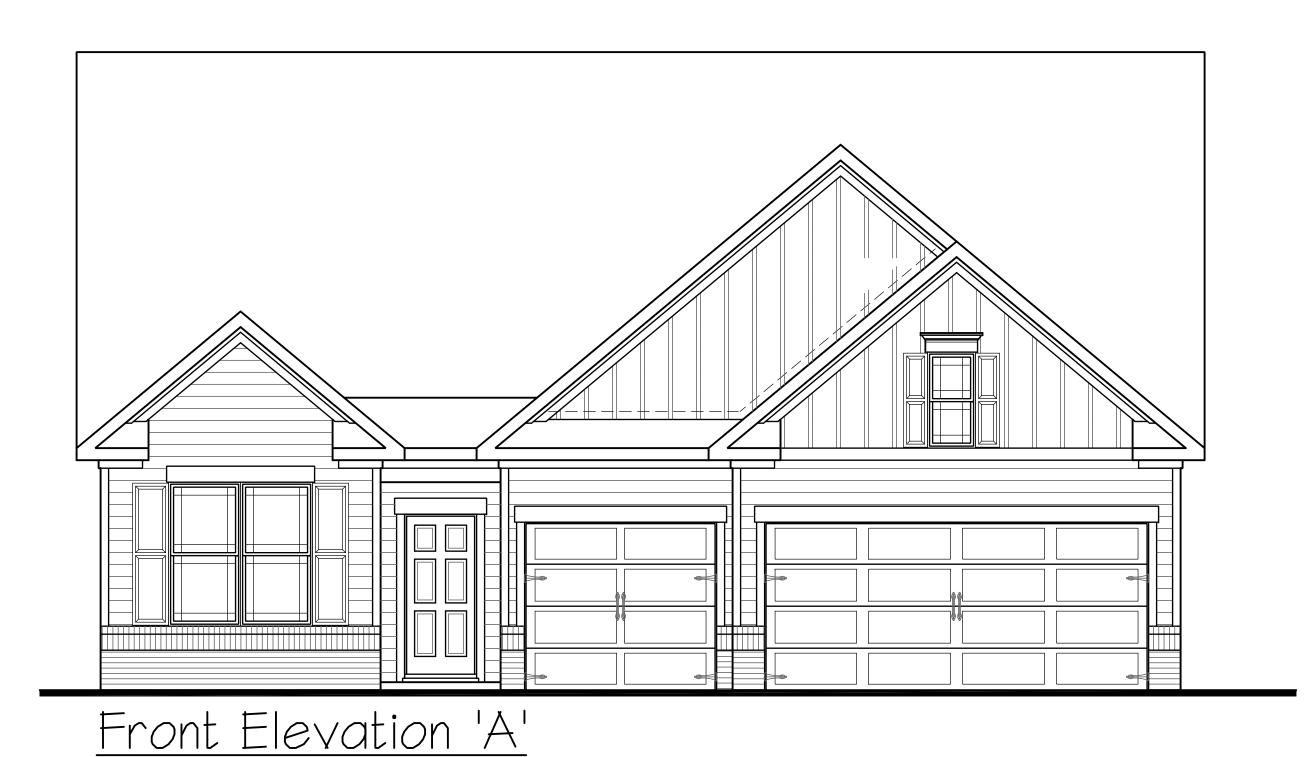




Front Elevation 'B'

SCALE: 1/4"=1'-0" AT 22"X34" LAYOUT 1/8"=1'-0" AT 11"X17" LAYOUT



Front Elevation 'C'

SCALE: 1/4"=1'-0" AT 22"X34" LAYOUT 1/8"=1'-0" AT 11"X17" LAYOUT

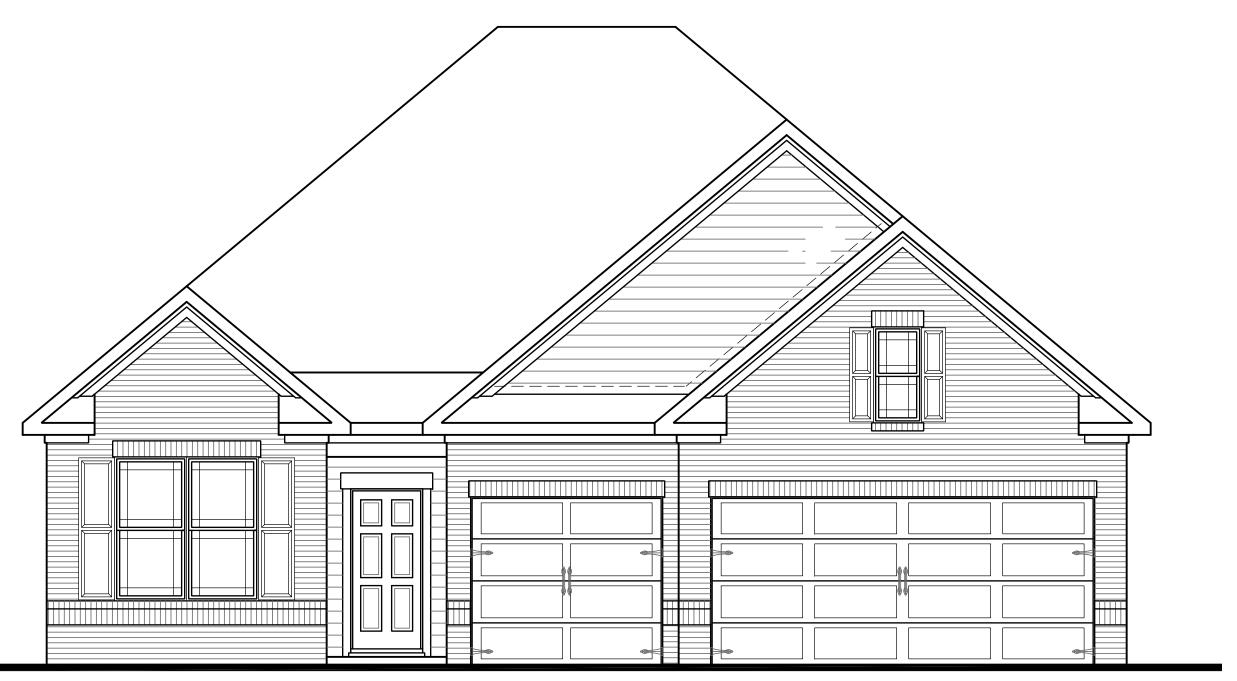

Front Elevation 'D'

SCALE: 1/4"=1'-0" AT 22"X34" LAYOUT 1/8"=1'-0" AT 11"X17" LAYOUT

N REV D


VIEW


QUICK

COPYRIGHT PROPERTY OF DR HORTON NOT TO BE REPRODUCED

SHEET NUMBER



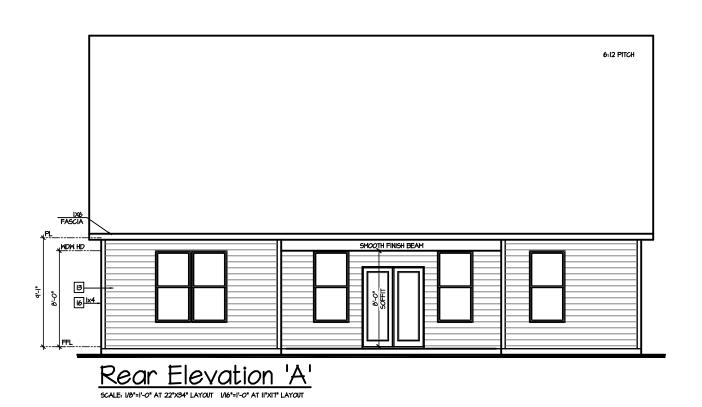

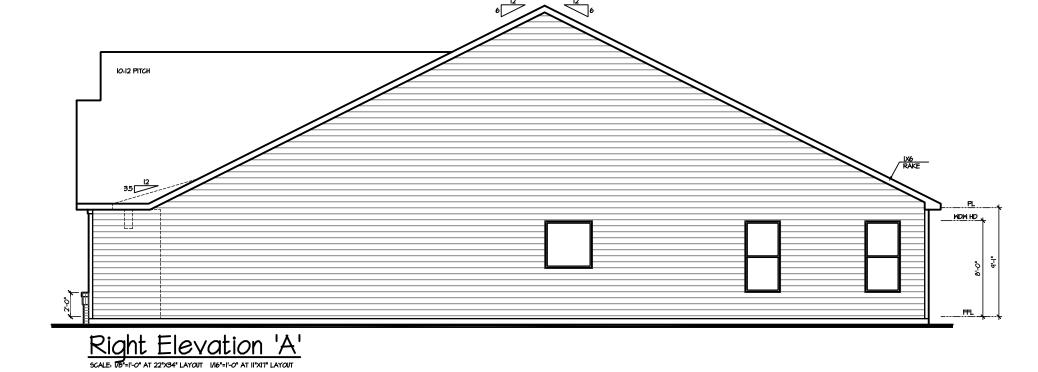



GRADE CONDITIONS MAY VARY FOR INDIVIDUAL SITE FROM THAT SHOWN. BUILDER SHALL VERIFY AND COORDINATE PER ACTUAL SITE CONDITIONS.

WINDOW HEAD HEIGHTS:

IST FLOOR = 7'-6" U.N.O. ON ELEVATIONS. 2ND FLOOR = 7'-0" U.N.O. ON ELEVATIONS.

ROOFING: PITCHED SHINGLES PER DEVELOPER.

WINDOWS: MANUFACTURER PER DEVELOPER. DIVIDED LITES AS SHOWN ON THE EXTERIOR ELEVATIONS

ENTRY DOOR: AS SELECTED BY DEVELOPER.

GARAGE DOORS: AS SELECTED BY DEVELOPER, RAISED PANEL AS SHOWN. ALL EXTERIOR MATERIALS TO BE INSTALLED PER MANUFACTURER'S WRITTEN INSTRUCTIONS.

PROTECTION AGAINST DECAY: (ALL PORTIONS OF A PORCH, SCREEN PORCH OR DECK FROM THE BOTTOM OF

THE HEADER DOWN, INCLUDING POST, RAILS, PICKETS, STEPS AND FLOOR STRUCTURE.)

INSULATION: PER TABLE NIIO2.I.2. R-15 BATTS MINIMUM. VERIFY

CEILING WITH ATTIC ABOVE: R-38 BATTS MINIMUM. VERIFY

FLOOR OVER GARAGE: R-19 BATTS MINIMUM. VERIFY R-19 BATTS MINIMUM, VERIFY

ATTIC KNEEWALL: CRAWL SPACE FLOORING: R-19 BATTS MINIMUM. VERIFY

KEY NOTES:

MASONRY:

ADHERED STONE VENEER AS SELECTED BY DEVELOPER. HEIGHT AS NOTED.

MASONRY FULL BRICK AS SELECTED BY DEVELOPER. HEIGHT AS NOTED.

3 MASONRY FULL STONE AS SELECTED BY DEVELOPER. HEIGHT AS NOTED.

4 8" SOLDIER COURSE. 5 ROWLOCK COURSE

TYPICALS:

7 CORROSION RESISTANT SCREEN LOUVERED VENTS, SIZE AS NOTED.

8 CODE APPROVED TERMINATION CHIMNEY CAP.

9 CORROSION RESISTANT ROOF TO WALL FLASHING. CODE COMPLIANT FLASHING PER NCRC R905.2.8.3

O STANDING SEAM METAL ROOF, INSTALL PER MANUFCATURER'S WRITTEN INSTRUCTIONS.

III DECORATIVE WROUGHT IRON. SEE DETAILS.

2 VINYL SHAKE SIDING PER DEVELOPER WITH VINYL CORNER TRIM PER DEVELOPER. (AT SPECIFIED LOCATIONS:

FIBER CEMENT SHAKE SIDING PER DEVELOPER W IX4 CORNER TRIM BOARD.)

13 VINYL LAP SIDING PER DEVELOPER WITH VINYL CORNER TRIM PER DEVELOPER. (AT SPECIFIED LOCATIONS: FIBER CEMENT LAP SIDING PER DEVELOPER W/ IX4 CORNER TRIM BOARD.)

14 VINYL WAVY SIDING PER DEVELOPER WITH VINYL CORNER TRIM PER DEVELOPER.

(AT SPECIFIED LOCATIONS: FIBER CEMENT WAYY SIDING PER DEVELOPER W IX4 CORNER TRIM BOARD.)

15 VINYL BOARD AND BATT SIDING PER DEVELOPER WITH VINYL CORNER TRIM PER DEVELOPER.

(AT SPECIFIED LOCATIONS: FIBER CEMENT PANEL SIDING W IX3 BATTS AT 12" O.C. PER DEVELOPER W IX4 CORNER TRIM BOARD.)


16 VINYL TRIM SIZE AS NOTED (AT SPECIFIC LOCATIONS:

IX FIBER CEMENT TRIM OR EQUAL, U.N.O. SIZE AS NOTED

FYPON SHUTTERS, TYPE AS SHOWN. SIZE AS NOTED.

 $\frac{11}{2}$ (AT SPECIFIC LOCATIONS: FALSE VINYL SHUTTERS, TYPE AS SHOWN. SIZE AS NOTED.)

ALL WINDOWS WHOSE OPENING IS LESS THAN 24" ABOVE THE FINISH FLOOR AND WHOSE OPENING IS GREATER THAN 12" ABOVE THE OUTSIDE WALKING SURFACE MUST HAVE WINDOW OPENING LIMITING DEVICES COMPLYING WITH THE NCRC SECTION R312.2.1 AND R312.2.2.

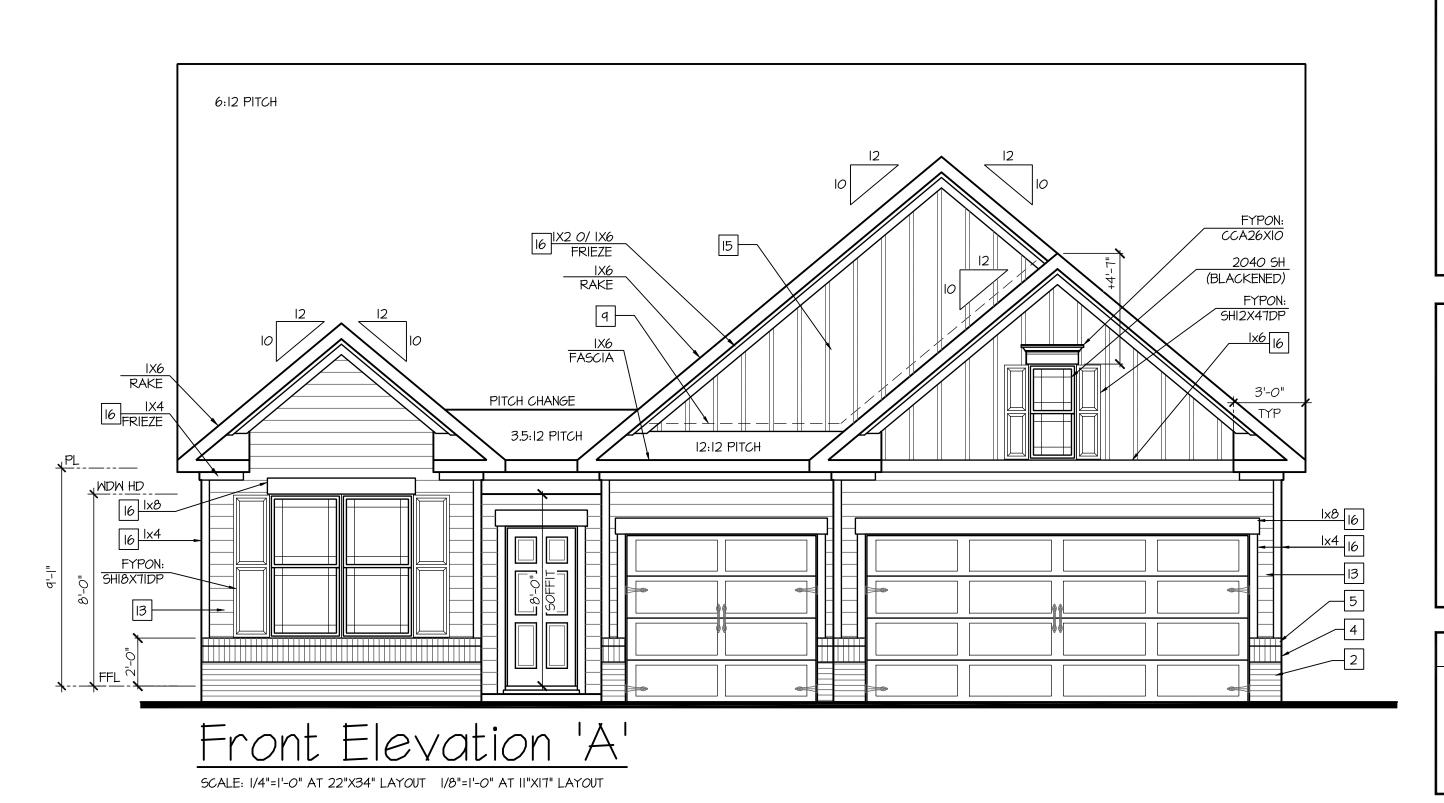

SNOI

H

COPYRIGHT PROPERTY OF DR HORTON NOT TO BE REPRODUCED SHEET NUMBER


TRUSS MANUFACTURE TO VERIFY HEELS PER COMMUNITY STANDARDS, BUILDER TO VERIFY PRIOR TO CONSTRUCTION


AT SINGLE FAMILY DETACHED PLANS:
PREFINISHED VENTED
SOFFIT AT EAVE PER MANUFACTURER.
(VERIFY FIRE SEPARATION DISTANCE FOR SOFFIT PROTECTION PER NCRC
SECTION R302.1.1 AND TABLE R302.1)


N.C ATTIC VENT CALCULATION FOR MODEL '2290': 1:150 RATIO. THE NET FREE VENTILATING AREA SHALL NOT BE LESS THAN (PER NCRC SECTION R806.2) 1/150 OF THE AREA OF THE SPACE VENTILATED, PROVIDED SQUARE INCH VENT FOR EVERY 150 SQUARE INCHES OF CEILING THAT AT LEAST 50 PERCENT AND NOT MORE THAN 80 PERCENT OF THE REQUIRED VENTILATING AREA IS PROVIDED BY VENTILATORS LOCATED IN THE UPPER PORTION OF THE SPACE *144 SQ. IN. = 1 SQ. FT. BLDG. CEILING (SF) X 144 = BLDG (SQ. IN.) TO BE VENTILATED AT LEAST 3 FEET ABOVE THE EAVE OR BLDG. (SQ. IN.) / I50 = SQ. IN. OF VENT REQUIRED CORNICE VENTS WITH THE BALANCE OF THE REQUIRED VENTILATION PROVIDED BY EAVE OR CORNICE VENTS. SQ. IN. OF VENT REQUIRED / 2 = 50% AT HIGH & 50% AT LOW. **ROOF AREA I:** = 3116 SF I. EXCLOSED ATTIC/RAFTER SPACES REQUIRING LESS THAN I SO FT OF VENTILATION MAY BE VENTED WITH CONTINUOUS SOFFIT VENTILATION ONLY. 3116 SQ. FT. X 144 = 448704 SQ. IN. 448704 SQ. IN. / I50 = 2991.36 SQ. IN. OF VENT REQ'D 2. ENCLOSED ATTIC/RAFTER SPACES OVER UNCONDITIONED SPACE MAY BE VENTED WITH CONTINUOUS SOFFIT VENT ONLY 2291.36 Sq. IN. / 2 = 1495.68 Sq. IN 1495.68 SQ. IN. OF VENT AT HIGH & 1495.68 SQ. IN. OF VENT AT LOW REQUIRED. GENERAL CONTRACTOR SHALL VERIFY THE NET FREE VENTILATION OF THE VENT PRODUCT SELECTED BY OWNER. VERIFY WITH MANUFACTURER OF HIGH AND LOW VENTS TO BE USED FOR MINIMUM CALCULATED VENTS REQUIRED. THE REQUIRED VENTILATION SHALL BE MAINTAINED. PROVIDE INSULATION STOP SUCH THAT INSULATION DOES NOT OBSTRUCT FREE AIR MOVEMENT AS REQUIRED BY THE BUILDING OFFICIAL. ALL OVERLAP FRAMED ROOF AREAS SHALL HAVE OPENINGS BETWEEN THE ADJACENT ATTICS IN THE ROOF SHEATHING (AS ALLOWED BY THE STRUCTURAL ENGINEER) TO ALLOW PASSAGE AND ATTIC VENTILATION BETWEEN THE TWO OR ISOLATED ATTIC SPACES SHALL BE VENTED INDEPENDENTLY TO CBC REQUIREMENTS. PER DEVELOPER, AT ALL CANTILEVERED FLOORS, CANTILEVERED ARCHITECTURAL POP-OUTS, AND ANY DOUBLE FRAMING PROJECTIONS THAT ARE SEPARATED FROM THE VENTING CALCULATIONS SHOWN ABOVE, PROVIDE A CONTINUOUS 2" CORROSION RESISTANT SOFFIT VENT AT UNDERSIDE OF FRAMED ELEMENT. NOTES: - ALL ROOF DRAINAGE SHALL BE PIPED TO STREET OR APPROVED DRAINAGE FACILITY. - TRUSS MANUFACTURER SHALL SUBMIT STRUCTURAL CALCS AND SHOP DRAWINGS TO THE BUILDER'S GENERAL CONTRACTOR AND BUILDING DEPARTMENT FOR REVIEW PRIOR TO FABRICATIONS. - DASHED LINES INDICATE WALL BELOW. - ALL PLUMBING VENTS SHALL BE COMBINED INTO A MINIMUM AMOUNT OF ROOF PENETRATIONS, ALL ROOF PENETRATIONS SHALL OCCUR TO THE REAR OF THE MAIN RIDGE. - LOCATE GUTTER AND DOWNSPOUTS PER BUILDER. - PITCHED ROOFS AS NOTED. N.C ATTIC VENT CALCULATION FOR MODEL '2290': I:300 RATIO. (PER NCRC SECTION R806.2) AS AN ALTERNATE TO THE 1/150 RATIO LISTED ABOVE, THE NET FREE CROSS-VENTILATION AREA MAY BE REDUCED TO 1/300 WHEN A CLASS I OR II VAPOR RETARDER IS INSTALLED I SQUARE INCH VENT FOR EVERY 300 SQUARE INCHES OF CEILING ON THE WARM - IN - WINTER SIDE OF THE CEILING. *144 SQ. IN. = 1 SQ. FT. BLDG. CEILING (SF) X 144 = BLDG (SQ. IN.) BLDG. (SQ. IN.) / 300 = SQ. IN. OF VENT REQUIRED GENERAL CONTRACTOR SHALL VERIFY THE NET FREE VENTILATION OF THE VENT PRODUCT SELECTED BY OWNER. SQ. IN. OF VENT REQUIRED / 2 = 50% AT HIGH & 50% AT LOW. VERIFY WITH MANUFACTURER OF HIGH AND LOW VENTS TO BE USED FOR MINIMUM CALCULATED VENTS REQUIRED. THE REQUIRED VENTILATION SHALL BE MAINTAINED. PROVIDE INSULATION STOP SUCH THAT INSULATION DOES NOT OBSTRUCT FREE AIR MOVEMENT AS REQUIRED ROOF AREA I: = 3116 SF 3116 SQ. FT. X 144 = 448704 SQ. IN. 448704 SQ. IN. / 300 = 1495.68 SQ. IN. OF VENT REQ'D BY THE BUILDING OFFICIAL. 1495.68 Sq. In. / 2 = 747.84 Sq. In ALL OVERLAP FRAMED ROOF AREAS SHALL HAVE 747.84 SQ. IN. OF VENT AT HIGH & 747.84 SQ. IN. OF VENT AT LOW REQUIRED. OPENINGS BETWEEN THE ADJACENT ATTICS IN THE ROOF SHEATHING (AS ALLOWED BY THE STRUCTURAL ENGINEER) TO ALLOW PASSAGE AND ATTIC VENTILATION BETWEEN THE TWO OR ISOLATED ATTIC SPACES SHALL BE VENTED INDEPENDENTLY TO CBC REQUIREMENTS. PER DEVELOPER, AT ALL CANTILEVERED FLOORS, CANTILEVERED ARCHITECTURAL POP-OUTS, AND ANY DOUBLE FRAMING PROJECTIONS THAT ARE SEPARATED FROM THE VENTING CALCULATIONS SHOWN ABOVE, PROVIDE A CONTINUOUS 2" CORROSION RESISTANT SOFFIT VENT AT UNDERSIDE OF FRAMED ELEMENT.


BUILDER TO PROVIDE (2) LAYERS OF UNDERLAYMENT AT

ANY ROOF W/ A SLOPE FROM 2:12 TO LESS THAN 4:12

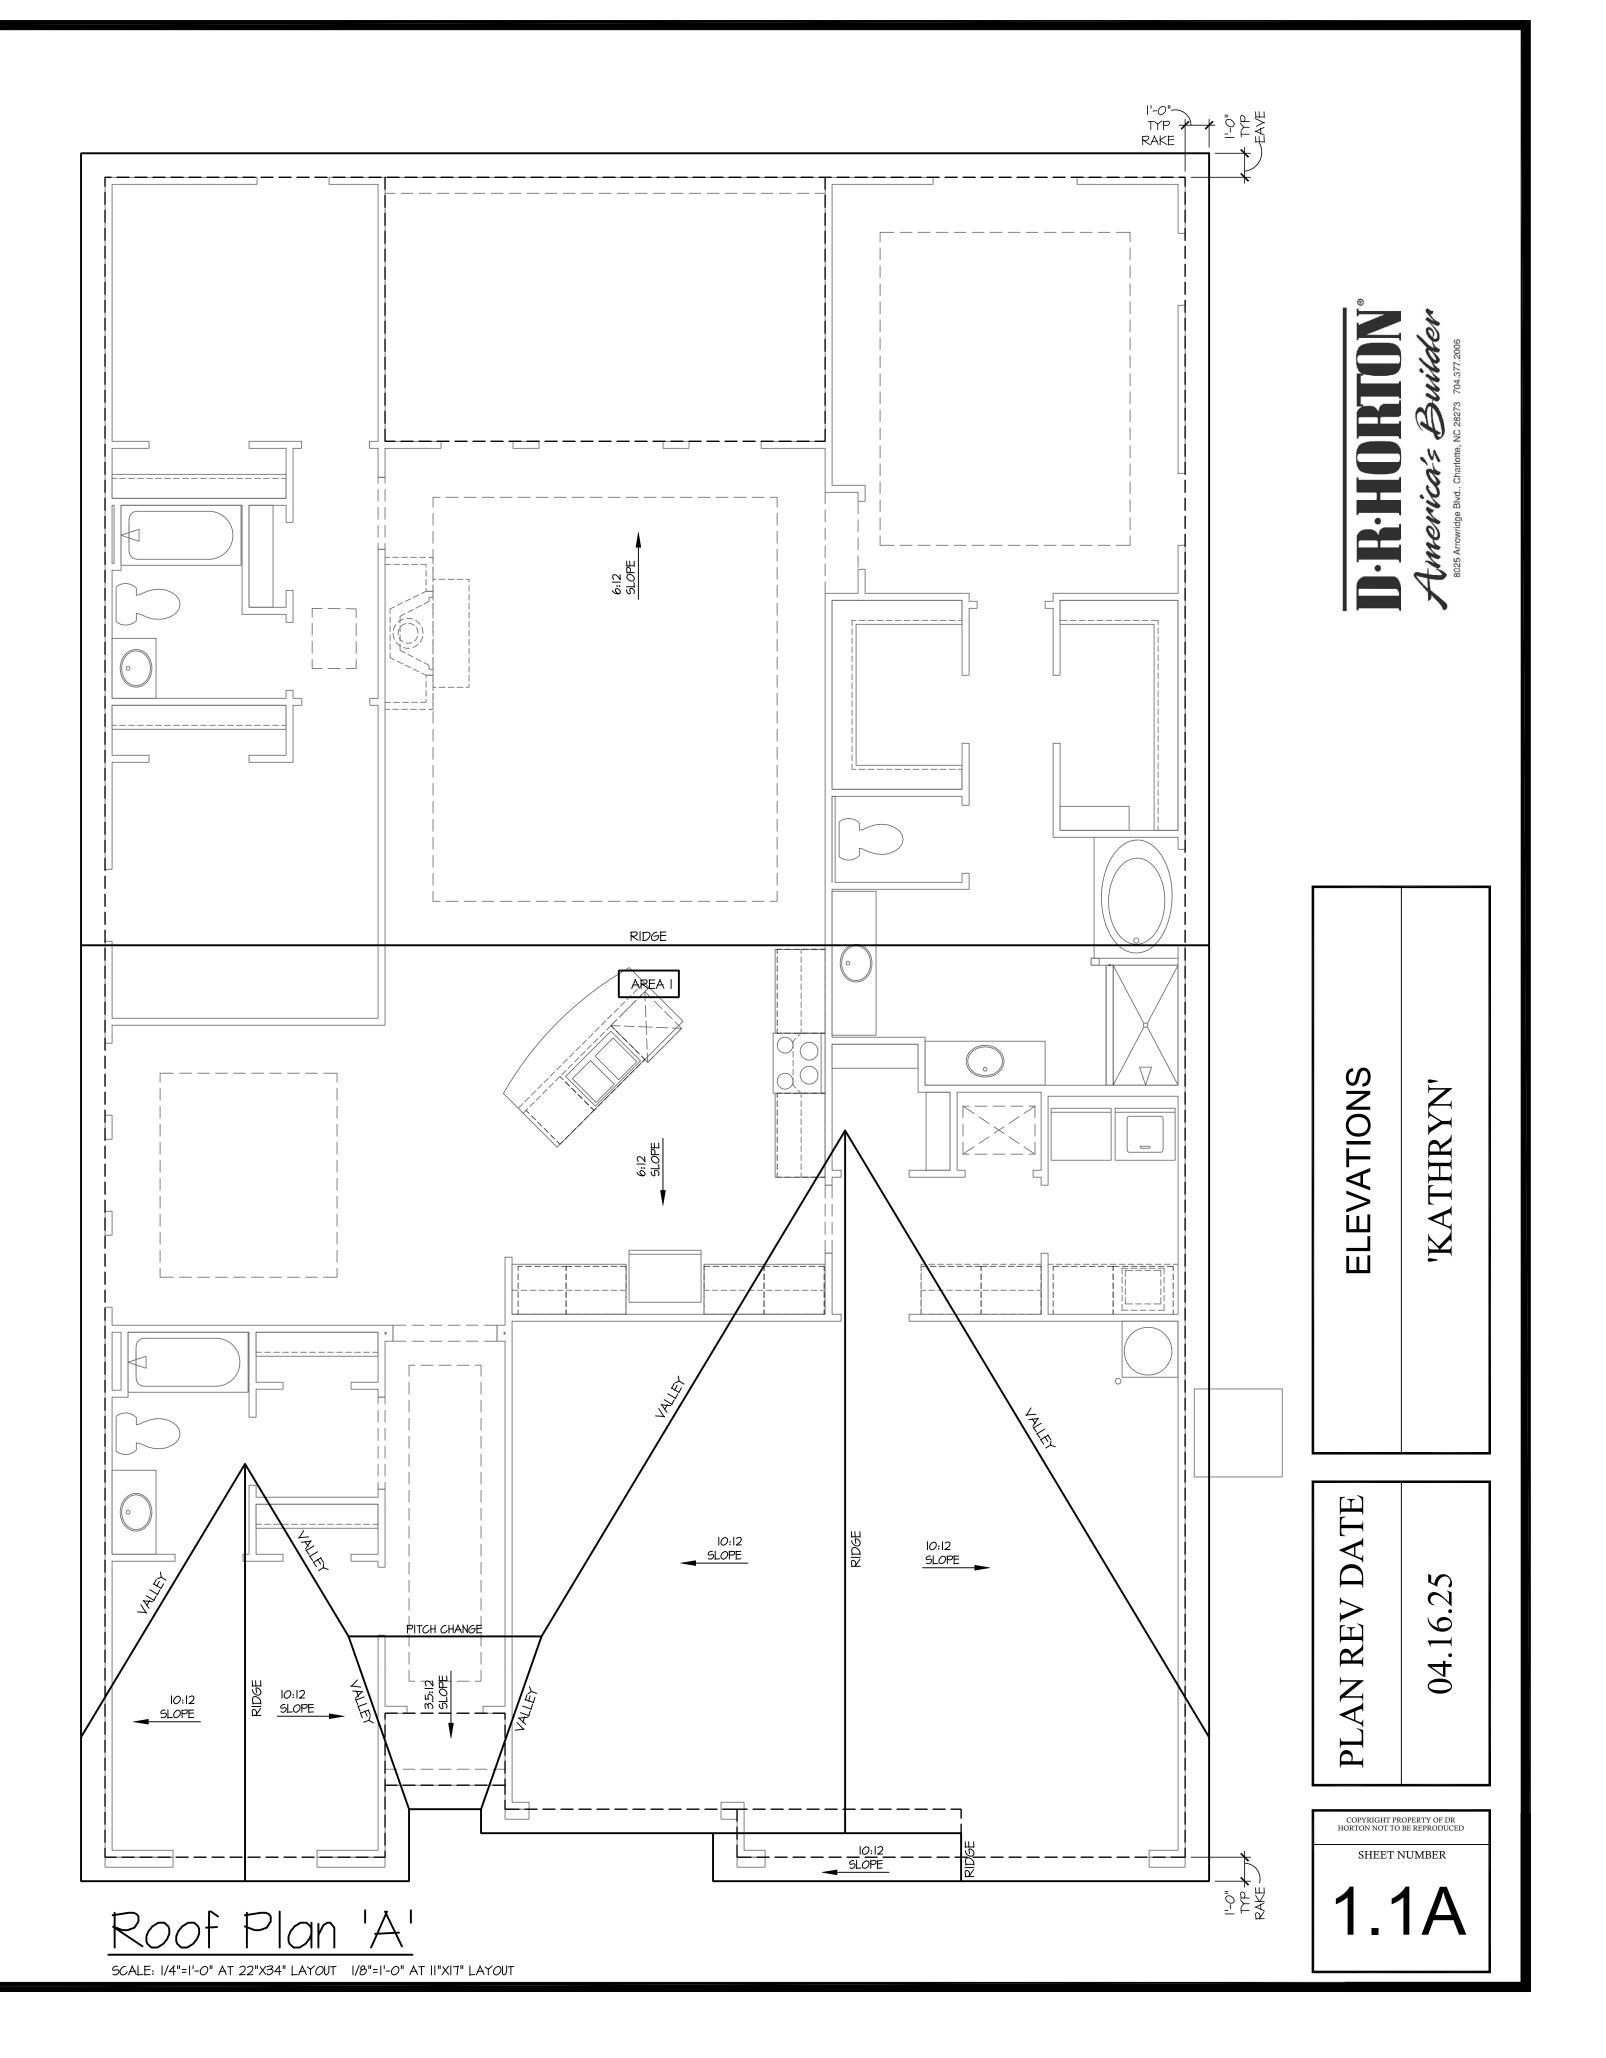

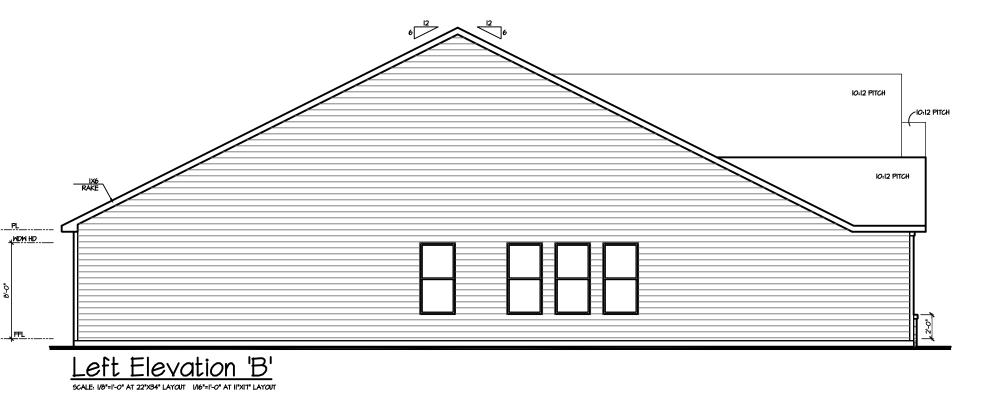

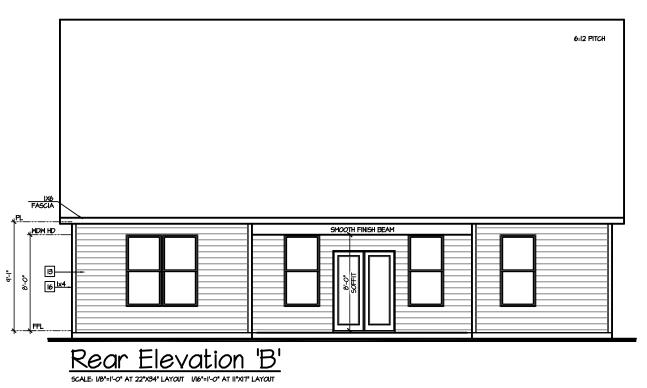

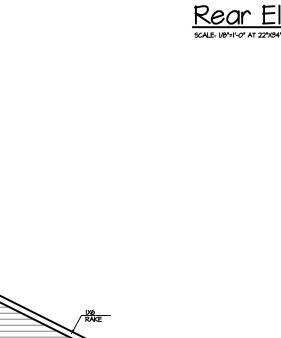

NOTES

- GRADE CONDITIONS MAY VARY FOR INDIVIDUAL SITE FROM THAT SHOWN. BUILDER SHALL VERIFY AND COORDINATE PER ACTUAL SITE CONDITIONS.

WINDOW HEAD HEIGHTS:

IST FLOOR = 7'-6" U.N.O. ON ELEVATIONS. 2ND FLOOR = 7'-0" U.N.O. ON ELEVATIONS.

- ROOFING: PITCHED SHINGLES PER DEVELOPER.

WINDOWS: MANUFACTURER PER DEVELOPER. DIVIDED LITES AS SHOWN ON THE EXTERIOR ELEVATIONS

- ENTRY DOOR: AS SELECTED BY DEVELOPER.

- GARAGE DOORS: AS SELECTED BY DEVELOPER, RAISED PANEL AS SHOWN.

- ALL EXTERIOR MATERIALS TO BE INSTALLED PER MANUFACTURER'S WRITTEN INSTRUCTIONS.

- PROTECTION AGAINST DECAY:
(ALL PORTIONS OF A PORCH, SCREEN PORCH OR DECK FROM THE BOTTOM OF

THE HEADER DOWN, INCLUDING POST, RAILS, PICKETS, STEPS AND FLOOR STRUCTURE.)

- INSULATION: PER TABLE NIIO2.I.2.

EXTERIOR WALLS:

CEILING WITH ATTIC ABOVE:

R-15 BATTS MINIMUM. VERIFY

R-36 BATTS MINIMUM. VERIFY

R BATTS MINIMUM. VERIFY

R BATTS MINIMUM. VERIFY

FLOOR OVER GARAGE: R-I9 BATTS MINIMUM. VERIFY
ATTIC KNEEWALL: R-I9 BATTS MINIMUM. VERIFY
CRAWL SPACE FLOORING: R-I9 BATTS MINIMUM. VERIFY

KEY NOTES:

MASONRY:

ADHERED STONE VENEER AS SELECTED BY DEVELOPER. HEIGHT AS NOTED.

2 MASONRY FULL BRICK AS SELECTED BY DEVELOPER. HEIGHT AS NOTED.

3 MASONRY FULL STONE AS SELECTED BY DEVELOPER. HEIGHT AS NOTED.

4 8" SOLDIER COURSE.
5 ROWLOCK COURSE

TYPICALS:

TOORROSION RESISTANT SCREEN LOUVERED VENTS, SIZE AS NOTED.

8 CODE APPROVED TERMINATION CHIMNEY CAP.

9 CORROSION RESISTANT ROOF TO WALL FLASHING. CODE COMPLIANT FLASHING PER NCRC R905.2.8.3

O STANDING SEAM METAL ROOF, INSTALL PER MANUFCATURER'S WRITTEN INSTRUCTIONS.

III DECORATIVE WROUGHT IRON. SEE DETAILS.

SIDING:

12 VINYL SHAKE SIDING PER DEVELOPER WITH VINYL CORNER TRIM PER DEVELOPER.
(AT SPECIFIED LOCATIONS:

FIBER CEMENT SHAKE SIDING PER DEVELOPER W IX4 CORNER TRIM BOARD.)

IB VINYL LAP SIDING PER DEVELOPER WITH VINYL CORNER TRIM PER DEVELOPER. (AT SPECIFIED LOCATIONS:

FIBER CEMENT LAP SIDING PER DEVELOPER W IX4 CORNER TRIM BOARD.)

14 VINYL WAVY SIDING PER DEVELOPER WITH VINYL CORNER TRIM PER DEVELOPER.

(AT SPECIFIED LOCATIONS:

FIBER CEMENT WAVY SIDING PER DEVELOPER W/ IX4 CORNER TRIM BOARD.)

15 VINYL BOARD AND BATT SIDING PER DEVELOPER WITH VINYL CORNER TRIM PER DEVELOPER.

(AT SPECIFIED LOCATIONS: FIBER CEMENT PANEL SIDING W/ IX3 BATTS AT 12" O.C. PER DEVELOPER W/ IX4 CORNER TRIM BOARD.)


16 VINYL TRIM SIZE AS NOTED (AT SPECIFIC LOCATIONS:


IX FIBER CEMENT TRIM OR EQUAL, U.N.O. SIZE AS NOTED

FYPON SHUTTERS, TYPE AS SHOWN. SIZE AS NOTED.

 \square (AT SPECIFIC LOCATIONS: FALSE VINYL SHUTTERS, TYPE AS SHOWN. SIZE AS NOTED.)

ALL WINDOWS WHOSE OPENING IS LESS THAN 24" ABOVE THE FINISH FLOOR AND WHOSE OPENING IS GREATER THAN 72" ABOVE THE OUTSIDE WALKING SURFACE MUST HAVE WINDOW OPENING LIMITING DEVICES COMPLYING WITH THE NCRC SECTION R312.2.1 AND R312.2.2.

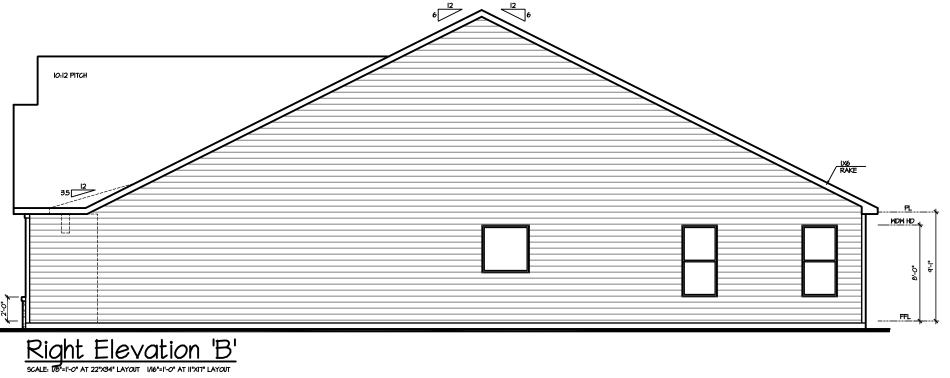

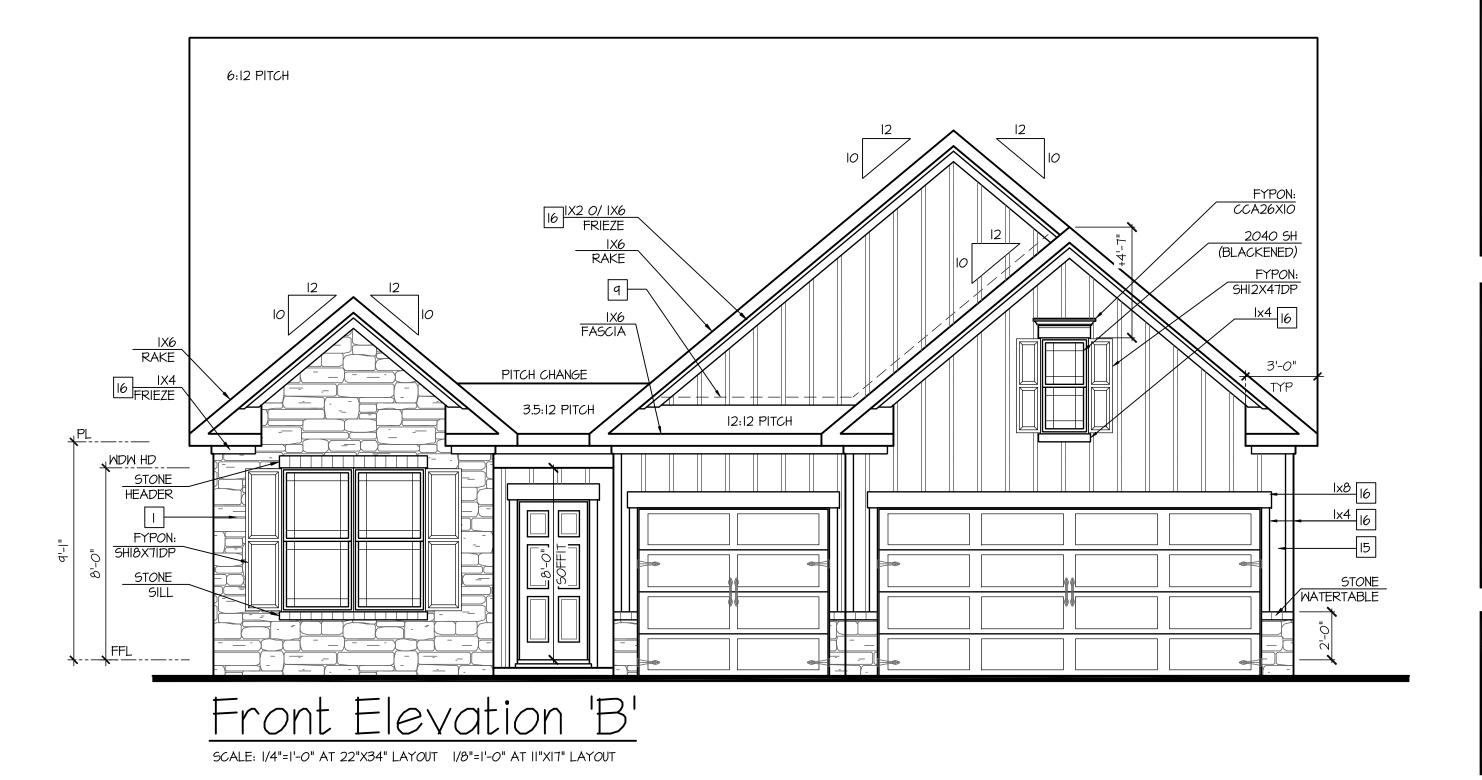

PLAN REV DA 04.16.25

SNOI

COPYRIGHT PROPERTY OF DR
HORTON NOT TO BE REPRODUCED


SHEET NUMBER


TRUSS MANUFACTURE TO VERIFY HEELS PER COMMUNITY STANDARDS, BUILDER TO VERIFY PRIOR TO CONSTRUCTION

AT SINGLE FAMILY DETACHED PLANS:
PREFINISHED VENTED
SOFFIT AT EAVE PER MANUFACTURER.
(VERIFY FIRE SEPARATION DISTANCE FOR SOFFIT PROTECTION PER NCRC SECTION R302.1.1 AND TABLE R302.1)

N.C ATTIC VENT CALCULATION FOR MODEL '2290': 1:150 RATIO. THE NET FREE VENTILATING AREA SHALL NOT BE LESS THAN 1/150 OF THE AREA OF THE SPACE VENTILATED, PROVIDED SQUARE INCH VENT FOR EVERY 150 SQUARE INCHES OF CEILING THAT AT LEAST 50 PERCENT AND NOT MORE THAN 80 PERCENT OF THE REQUIRED VENTILATING AREA IS PROVIDED BY VENTILATORS LOCATED IN THE UPPER PORTION OF THE SPACE *144 SQ. IN. = 1 SQ. FT. BLDG. CEILING (SF) X 144 = BLDG (SQ. IN.) TO BE VENTILATED AT LEAST 3 FEET ABOVE THE EAVE OR BLDG. (SQ. IN.) / I50 = SQ. IN. OF VENT REQUIRED CORNICE VENTS WITH THE BALANCE OF THE REQUIRED VENTILATION PROVIDED BY EAVE OR CORNICE VENTS. SQ. IN. OF VENT REQUIRED / 2 = 50% AT HIGH & 50% AT LOW. **ROOF AREA I:** = 3116 SF I. EXCLOSED ATTIC/RAFTER SPACES REQUIRING LESS THAN I SQ FT OF VENTILATION MAY BE VENTED WITH CONTINUOUS SOFFIT VENTILATION ONLY. 3116 SQ. FT. X 144 = 448704 SQ. IN. 448704 SQ. IN. / 150 = 2991.36 SQ. IN. OF VENT REQ'D 2. ENCLOSED ATTIC/RAFTER SPACES OVER UNCONDITIONED SPACE MAY BE VENTED WITH CONTINUOUS SOFFIT VENT ONLY 2291.36 SQ. IN. / 2 = 1495.68 SQ. IN 1495.68 SQ. IN. OF VENT AT HIGH & 1495.68 SQ. IN. OF VENT AT LOW REQUIRED. GENERAL CONTRACTOR SHALL VERIFY THE NET FREE VENTILATION OF THE VENT PRODUCT SELECTED BY OWNER. VERIFY WITH MANUFACTURER OF HIGH AND LOW VENTS TO BE USED FOR MINIMUM CALCULATED VENTS REQUIRED. THE REQUIRED VENTILATION SHALL BE MAINTAINED. DOES NOT OBSTRUCT FREE AIR MOVEMENT AS REQUIRED BY THE BUILDING OFFICIAL. ALL OVERLAP FRAMED ROOF AREAS SHALL HAVE OPENINGS BETWEEN THE ADJACENT ATTICS IN THE ROOF SHEATHING (AS ALLOWED BY THE STRUCTURAL ENGINEER) TO ALLOW PASSAGE AND ATTIC VENTILATION BETWEEN THE TWO OR ISOLATED ATTIC SPACES SHALL BE VENTED INDEPENDENTLY TO CBC REQUIREMENTS. PER DEVELOPER, AT ALL CANTILEVERED FLOORS, CANTILEVERED ARCHITECTURAL POP-OUTS, AND ANY DOUBLE FRAMING PROJECTIONS THAT ARE SEPARATED FROM THE VENTING CALCULATIONS SHOWN ABOVE, PROVIDE A CONTINUOUS 2" CORROSION RESISTANT SOFFIT VENT AT UNDERSIDE OF FRAMED ELEMENT. NOTES: - ALL ROOF DRAINAGE SHALL BE PIPED TO STREET OR APPROVED DRAINAGE FACILITY. - TRUSS MANUFACTURER SHALL SUBMIT STRUCTURAL CALCS AND SHOP DRAWINGS TO THE BUILDER'S GENERAL CONTRACTOR AND BUILDING DEPARTMENT - DASHED LINES INDICATE WALL BELOW. FOR REVIEW PRIOR TO FABRICATIONS. - ALL PLUMBING VENTS SHALL BE COMBINED INTO A MINIMUM AMOUNT OF ROOF PENETRATIONS, ALL ROOF PENETRATIONS SHALL OCCUR TO THE REAR OF THE MAIN RIDGE. - LOCATE GUTTER AND DOWNSPOUTS PER BUILDER. - PITCHED ROOFS AS NOTED. N.C ATTIC VENT CALCULATION FOR MODEL '2290': I:300 RATIO. (PER NCRC SECTION R806.2) AS AN ALTERNATE TO THE 1/150 RATIO LISTED ABOVE, THE NET FREE CROSS-VENTILATION AREA MAY BE REDUCED TO 1/300 WHEN A CLASS I OR II VAPOR RETARDER IS INSTALLED I SQUARE INCH VENT FOR EVERY 300 SQUARE INCHES OF CEILING ON THE WARM - IN - WINTER SIDE OF THE CEILING. *144 SQ. IN. = 1 SQ. FT. BLDG. CEILING (SF) X 144 = BLDG (SQ. IN.) BLDG. (SQ. IN.) / 300 = SQ. IN. OF VENT REQUIRED GENERAL CONTRACTOR SHALL VERIFY THE NET FREE SQ. IN. OF VENT REQUIRED / 2 = 50% AT HIGH & 50% AT LOW. VENTILATION OF THE VENT PRODUCT SELECTED BY OWNER. VERIFY WITH MANUFACTURER OF HIGH AND LOW VENTS TO BE USED FOR MINIMUM CALCULATED VENTS REQUIRED. THE REQUIRED VENTILATION SHALL BE MAINTAINED. PROVIDE INSULATION STOP SUCH THAT INSULATION DOES NOT OBSTRUCT FREE AIR MOVEMENT AS REQUIRED ROOF AREA I: = 3116 SF 3116 SQ. FT. X 144 = 448704 SQ. IN. 448704 SQ. IN. / 300 = 1495.68 SQ. IN. OF VENT REQ'D BY THE BUILDING OFFICIAL. 1495.68 Sq. In. / 2 = 747.84 Sq. In ALL OVERLAP FRAMED ROOF AREAS SHALL HAVE 747.84 SQ. IN. OF VENT AT HIGH & 747.84 SQ. IN. OF VENT AT LOW REQUIRED. OPENINGS BETWEEN THE ADJACENT ATTICS IN THE ROOF SHEATHING (AS ALLOWED BY THE STRUCTURAL ENGINEER) TO ALLOW PASSAGE AND ATTIC VENTILATION BETWEEN THE TWO OR ISOLATED ATTIC SPACES SHALL BE VENTED INDEPENDENTLY TO CBC REQUIREMENTS. PER DEVELOPER, AT ALL CANTILEVERED FLOORS, CANTILEVERED ARCHITECTURAL POP-OUTS, AND ANY DOUBLE FRAMING PROJECTIONS THAT ARE SEPARATED FROM THE VENTING CALCULATIONS SHOWN ABOVE, PROVIDE A CONTINUOUS 2" CORROSION RESISTANT SOFFIT VENT AT UNDERSIDE OF FRAMED ELEMENT. BUILDER TO PROVIDE (2) LAYERS OF UNDERLAYMENT AT

ANY ROOF W/ A SLOPE FROM 2:12 TO LESS THAN 4:12

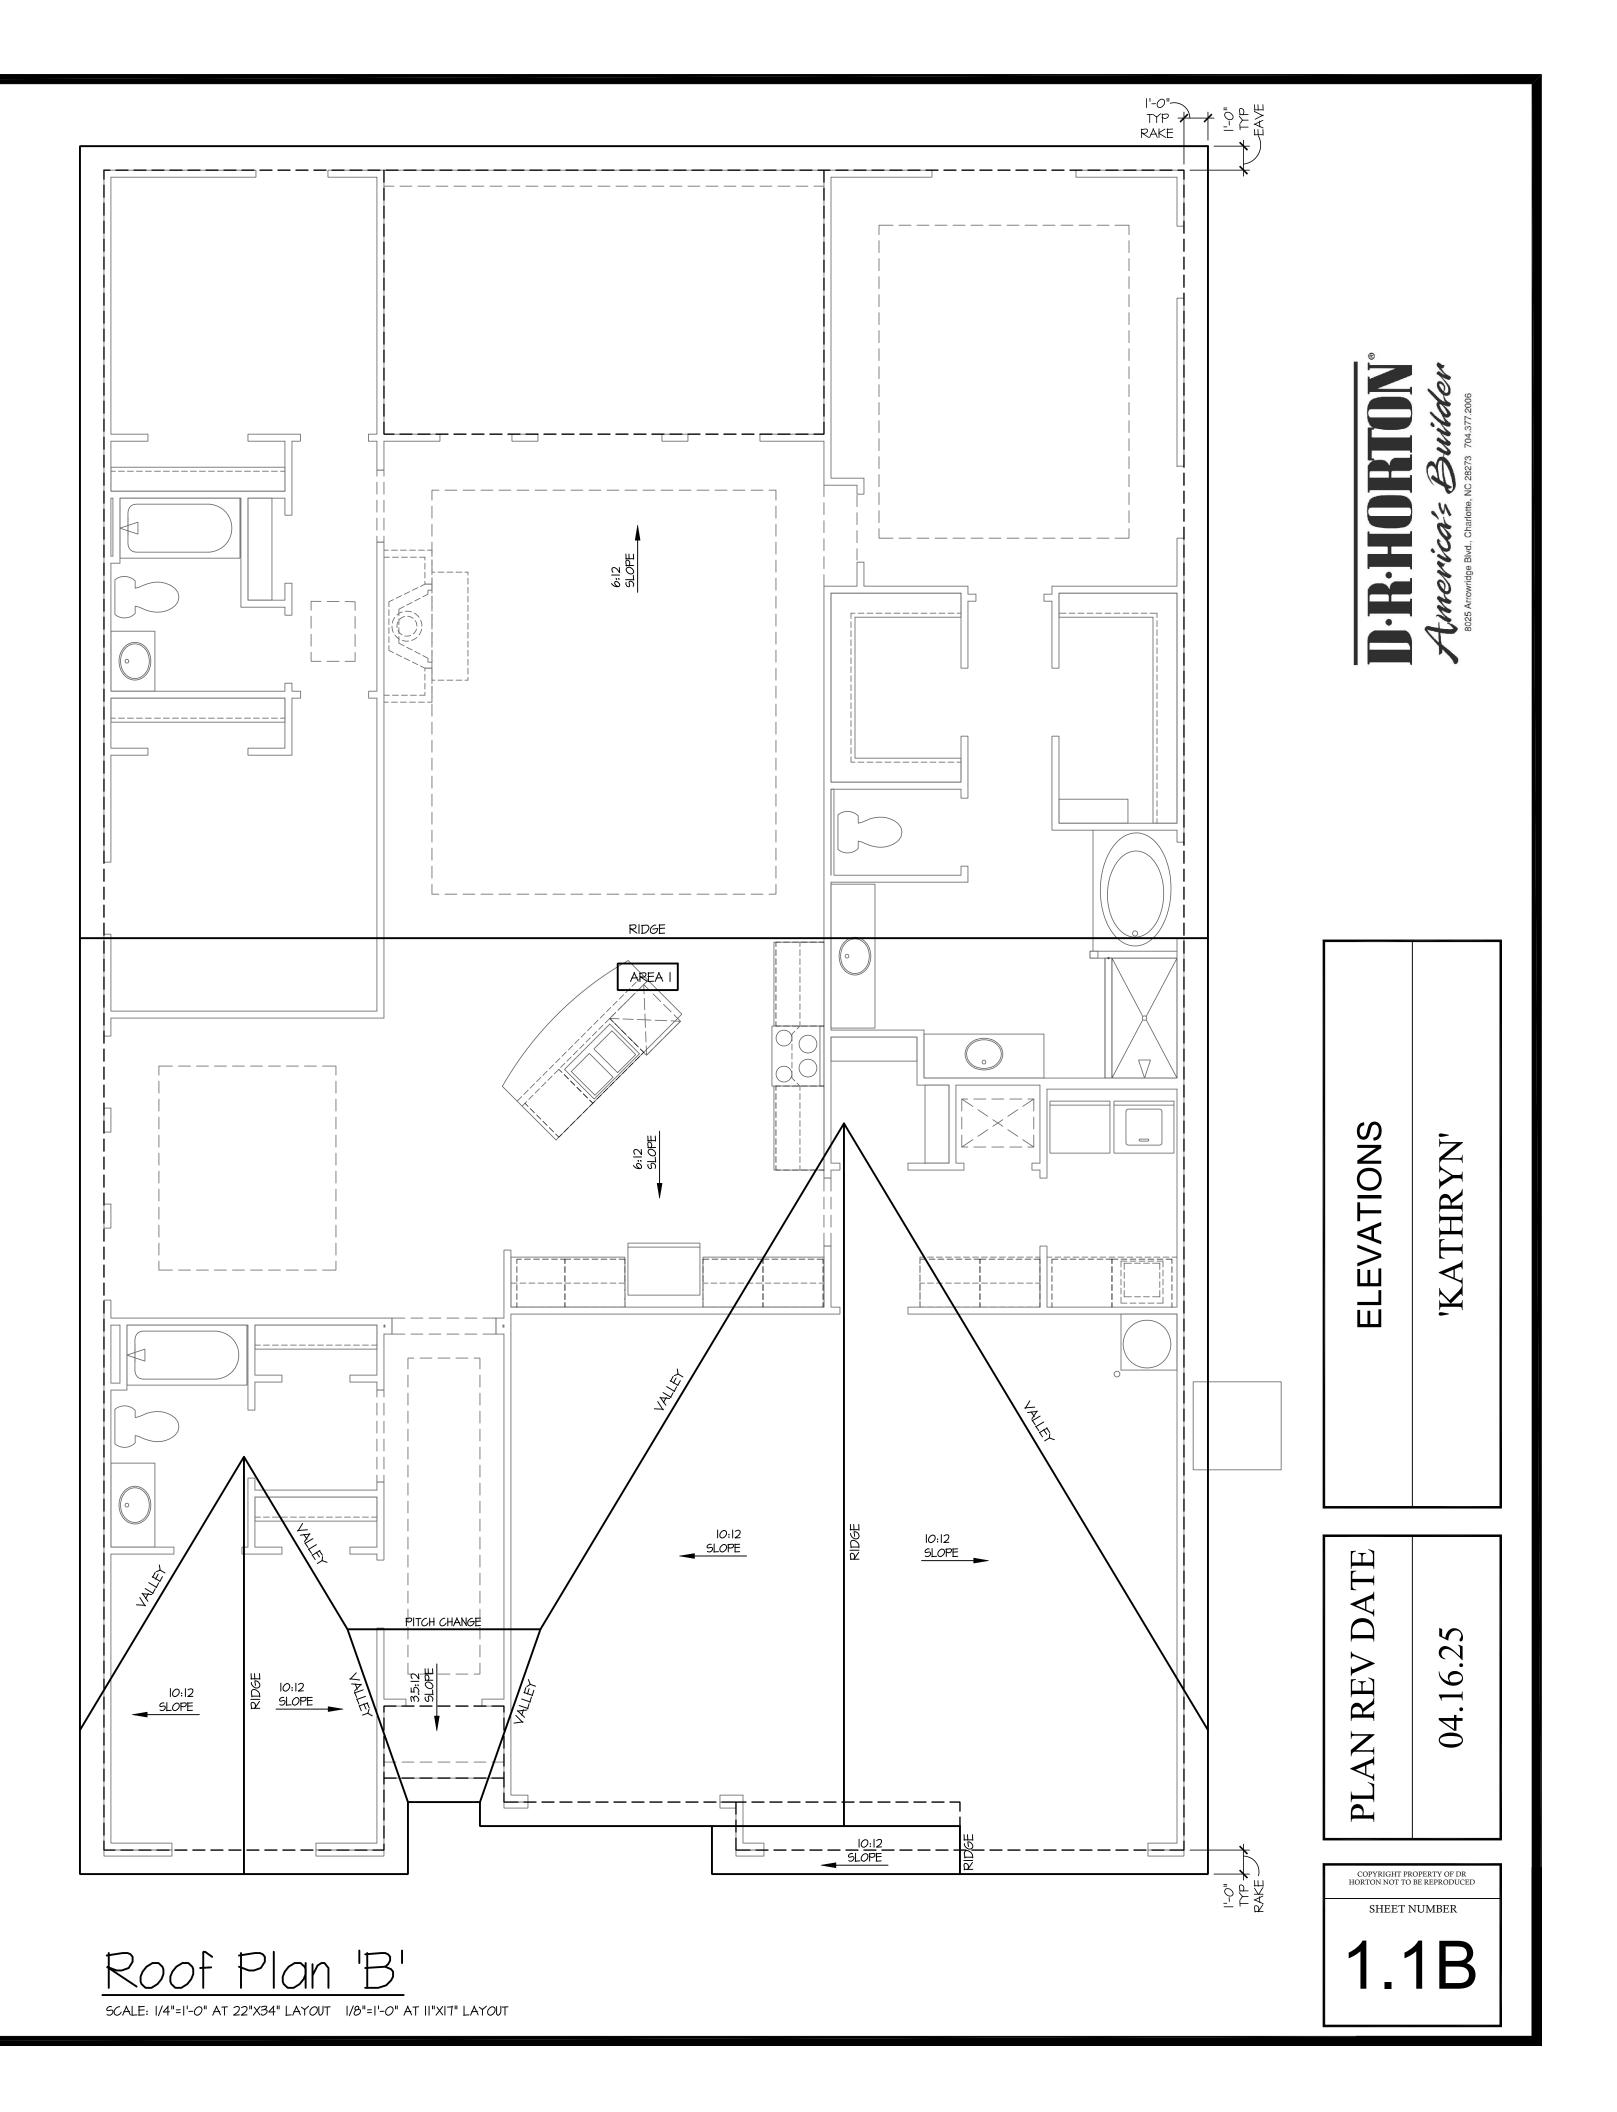

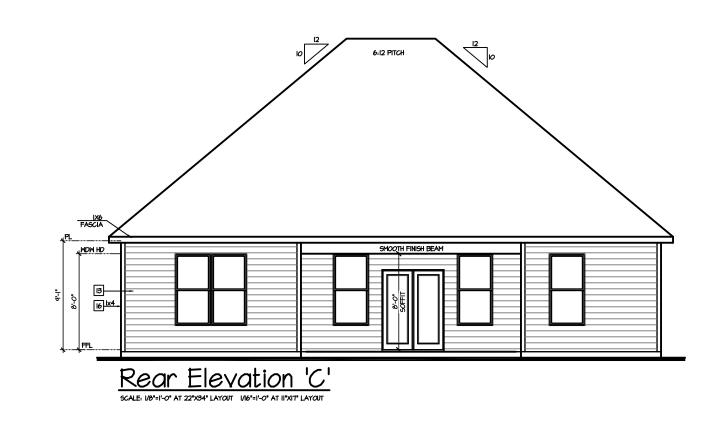



- GRADE CONDITIONS MAY VARY FOR INDIVIDUAL SITE FROM THAT SHOWN. BUILDER SHALL VERIFY AND COORDINATE PER ACTUAL SITE CONDITIONS.

WINDOW HEAD HEIGHTS: IST FLOOR = 7'-6" U.N.O. ON ELEVATIONS.

2ND FLOOR = 7'-0" U.N.O. ON ELEVATIONS.

- ROOFING: PITCHED SHINGLES PER DEVELOPER.

WINDOWS: MANUFACTURER PER DEVELOPER. DIVIDED LITES AS SHOWN ON THE EXTERIOR ELEVATIONS

- ENTRY DOOR: AS SELECTED BY DEVELOPER.

- GARAGE DOORS: AS SELECTED BY DEVELOPER, RAISED PANEL AS SHOWN.

- ALL EXTERIOR MATERIALS TO BE INSTALLED PER MANUFACTURER'S WRITTEN INSTRUCTIONS.

- PROTECTION AGAINST DECAY:

(ALL PORTIONS OF A PORCH, SCREEN PORCH OR DECK FROM THE BOTTOM OF

THE HEADER DOWN, INCLUDING POST, RAILS, PICKETS, STEPS AND FLOOR STRUCTURE.)

INSULATION: PER TABLE NIIO2.1.2.

EXTERIOR WALLS: R-15 BATTS MINIMUM. VERIFY

CEILING WITH ATTIC ABOVE: R-38 BATTS MINIMUM. VERIFY

FLOOR OVER GARAGE: R-19 BATTS MINIMUM. VERIFY
ATTIC, KNEEWALL. R-19 BATTS MINIMUM. VERIFY

ATTIC KNEEWALL: R-19 BATTS MINIMUM. VERIFY CRAWL SPACE FLOORING: R-19 BATTS MINIMUM. VERIFY

KEY NOTES:

MASONRY:

ADHERED STONE VENEER AS SELECTED BY DEVELOPER. HEIGHT AS NOTED.

2 MASONRY FULL BRICK AS SELECTED BY DEVELOPER. HEIGHT AS NOTED.

3 MASONRY FULL STONE AS SELECTED BY DEVELOPER. HEIGHT AS NOTED.

4 8" SOLDIER COURSE.
5 ROWLOCK COURSE

TYPICALS:

7 CORROSION RESISTANT SCREEN LOUVERED VENTS, SIZE AS NOTED.

8 CODE APPROVED TERMINATION CHIMNEY CAP.

9 CORROSION RESISTANT ROOF TO WALL FLASHING. CODE COMPLIANT FLASHING PER NCRC R905.2.8.3

O STANDING SEAM METAL ROOF, INSTALL PER MANUFCATURER'S WRITTEN INSTRUCTIONS.

III DECORATIVE WROUGHT IRON. SEE DETAILS.

SIDING:

2 VINYL SHAKE SIDING PER DEVELOPER WITH VINYL CORNER TRIM PER DEVELOPER. (AT SPECIFIED LOCATIONS:

FIBER CEMENT SHAKE SIDING PER DEVELOPER W/ IX4 CORNER TRIM BOARD.)

13 VINYL LAP SIDING PER DEVELOPER WITH VINYL CORNER TRIM PER DEVELOPER. (AT SPECIFIED LOCATIONS:

FIBER CEMENT LAP SIDING PER DEVELOPER W IX4 CORNER TRIM BOARD.)

14 VINYL WAVY SIDING PER DEVELOPER WITH VINYL CORNER TRIM PER DEVELOPER.

(AT SPECIFIED LOCATIONS:
FIBER CEMENT WAVY SIDING PER DEVELOPER W/ IX4 CORNER TRIM BOARD.)

15 VINYL BOARD AND BATT SIDING PER DEVELOPER WITH VINYL CORNER TRIM PER DEVELOPER.

(AT SPECIFIED LOCATIONS: FIBER CEMENT PANEL SIDING W/ IX3 BATTS AT 12" O.C. PER DEVELOPER W/ IX4 CORNER TRIM BOARD.)


(AT SPECIFIC LOCATIONS:


IX FIBER CEMENT TRIM OR EQUAL, U.N.O. SIZE AS NOTED

FYPON SHUTTERS, TYPE AS SHOWN. SIZE AS NOTED.

(AT SPECIFIC LOCATIONS: FALSE VINYL SHUTTERS, TYPE AS SHOWN. SIZE AS NOTED.)

ALL WINDOWS WHOSE OPENING IS LESS THAN 24" ABOVE THE FINISH FLOOR AND WHOSE OPENING IS GREATER THAN 72" ABOVE THE OUTSIDE WALKING SURFACE MUST HAVE WINDOW OPENING LIMITING DEVICES COMPLYING WITH THE NCRC SECTION R312.2.1 AND R312.2.2.

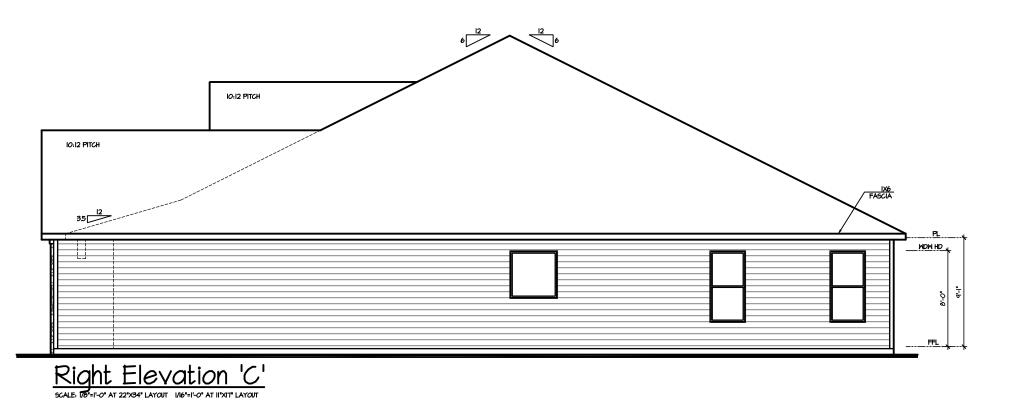

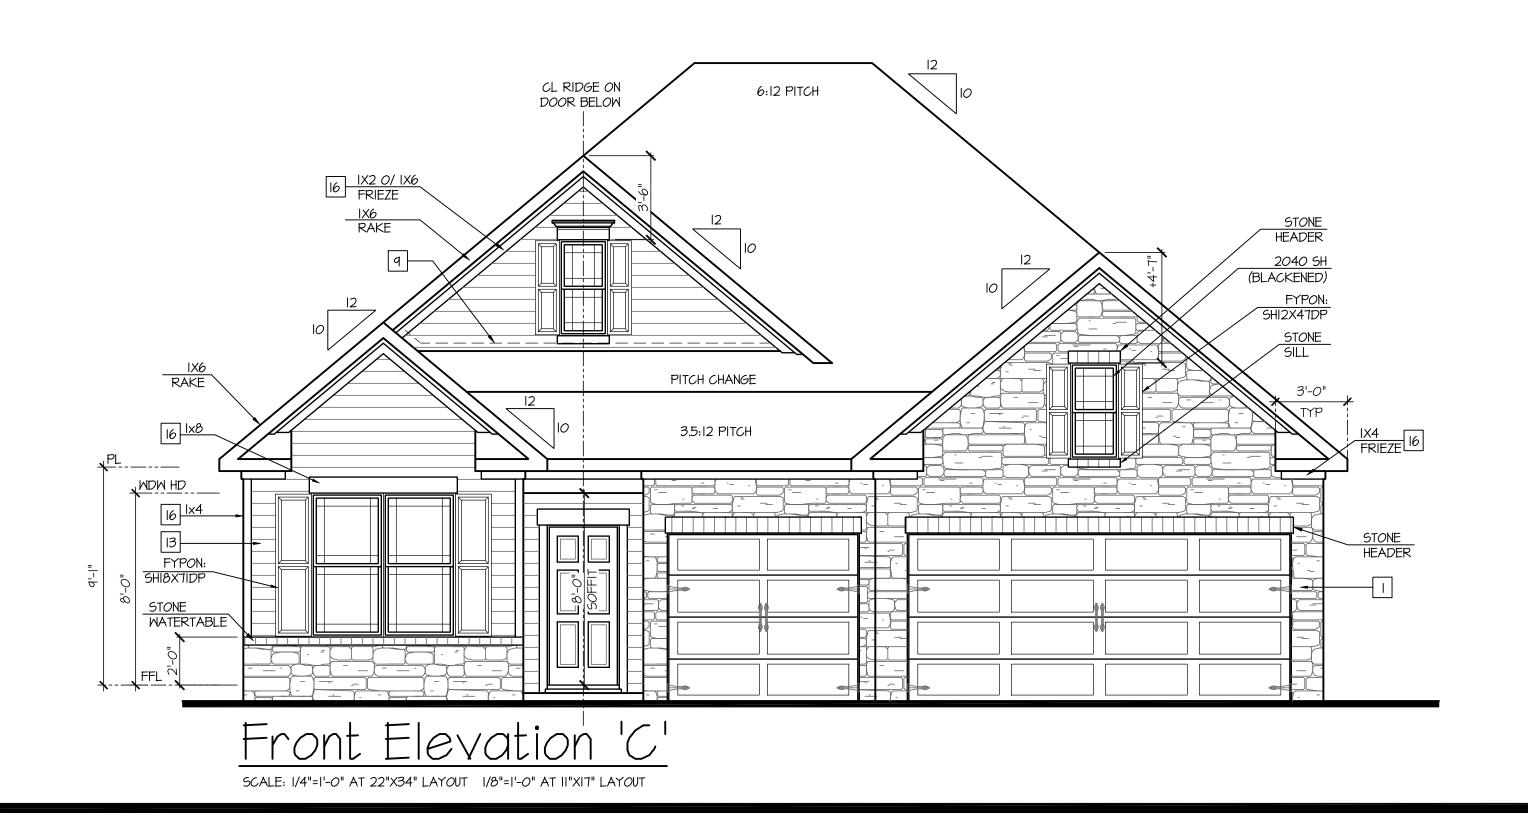

FHORMON SOLDER S

'KATHRYN'

SNOI

NN REV DATE

COPYRIGHT PROPERTY OF DR HORTON NOT TO BE REPRODUCED

SHEET NUMBER


TRUSS MANUFACTURE TO VERIFY HEELS PER COMMUNITY STANDARDS, BUILDER TO VERIFY PRIOR TO CONSTRUCTION


AT SINGLE FAMILY DETACHED PLANS:
PREFINISHED VENTED
SOFFIT AT EAVE PER MANUFACTURER.
(VERIFY FIRE SEPARATION DISTANCE FOR SOFFIT PROTECTION PER NCRC
SECTION R302.1.1 AND TABLE R302.1)

N.C ATTIC VENT CALCULATION FOR MODEL '2290': 1:150 RATIO. THE NET FREE VENTILATING AREA SHALL NOT BE LESS THAN (PER NCRC SECTION R806.2) 1/150 OF THE AREA OF THE SPACE VENTILATED, PROVIDED SQUARE INCH VENT FOR EVERY 150 SQUARE INCHES OF CEILING THAT AT LEAST 50 PERCENT AND NOT MORE THAN 80 PERCENT OF THE REQUIRED VENTILATING AREA IS PROVIDED BY VENTILATORS LOCATED IN THE UPPER PORTION OF THE SPACE *144 SQ. IN. = 1 SQ. FT. BLDG. CEILING (SF) X 144 = BLDG (SQ. IN.) TO BE VENTILATED AT LEAST 3 FEET ABOVE THE EAVE OR BLDG. (SQ. IN.) / I50 = SQ. IN. OF VENT REQUIRED CORNICE VENTS WITH THE BALANCE OF THE REQUIRED VENTILATION PROVIDED BY EAVE OR CORNICE VENTS. SQ. IN. OF VENT REQUIRED / 2 = 50% AT HIGH & 50% AT LOW. **ROOF AREA I:** = 3116 SF I. EXCLOSED ATTIC/RAFTER SPACES REQUIRING LESS THAN I SQ FT OF VENTILATION MAY BE VENTED WITH CONTINUOUS SOFFIT VENTILATION ONLY. 3116 SQ. FT. X 144 = 448704 SQ. IN. 448704 SQ. IN. / 150 = 2991.36 SQ. IN. OF VENT REQ'D 2. ENCLOSED ATTIC/RAFTER SPACES OVER UNCONDITIONED SPACE MAY BE VENTED WITH CONTINUOUS SOFFIT VENT ONLY 2291.36 SQ. IN. / 2 = 1495.68 SQ. IN 1495.68 SQ. IN. OF VENT AT HIGH & 1495.68 SQ. IN. OF VENT AT LOW REQUIRED. GENERAL CONTRACTOR SHALL VERIFY THE NET FREE VENTILATION OF THE VENT PRODUCT SELECTED BY OWNER. VERIFY WITH MANUFACTURER OF HIGH AND LOW VENTS TO BE USED FOR MINIMUM CALCULATED VENTS REQUIRED. THE REQUIRED VENTILATION SHALL BE MAINTAINED. DOES NOT OBSTRUCT FREE AIR MOVEMENT AS REQUIRED BY THE BUILDING OFFICIAL. ALL OVERLAP FRAMED ROOF AREAS SHALL HAVE OPENINGS BETWEEN THE ADJACENT ATTICS IN THE ROOF SHEATHING (AS ALLOWED BY THE STRUCTURAL ENGINEER) TO ALLOW PASSAGE AND ATTIC VENTILATION BETWEEN THE TWO OR ISOLATED ATTIC SPACES SHALL BE VENTED INDEPENDENTLY TO CBC REQUIREMENTS. PER DEVELOPER, AT ALL CANTILEVERED FLOORS, CANTILEVERED ARCHITECTURAL POP-OUTS, AND ANY DOUBLE FRAMING PROJECTIONS THAT ARE SEPARATED FROM THE VENTING CALCULATIONS SHOWN ABOVE, PROVIDE A CONTINUOUS 2" CORROSION RESISTANT SOFFIT VENT AT UNDERSIDE OF FRAMED ELEMENT. NOTES: - ALL ROOF DRAINAGE SHALL BE PIPED TO STREET OR APPROVED DRAINAGE FACILITY. - TRUSS MANUFACTURER SHALL SUBMIT STRUCTURAL CALCS AND SHOP DRAWINGS TO THE BUILDER'S GENERAL CONTRACTOR AND BUILDING DEPARTMENT FOR REVIEW PRIOR TO FABRICATIONS. - DASHED LINES INDICATE WALL BELOW. - ALL PLUMBING VENTS SHALL BE COMBINED INTO A MINIMUM AMOUNT OF ROOF PENETRATIONS, ALL ROOF PENETRATIONS SHALL OCCUR TO THE REAR OF THE MAIN RIDGE. - LOCATE GUTTER AND DOWNSPOUTS PER BUILDER. - PITCHED ROOFS AS NOTED. N.C ATTIC VENT CALCULATION FOR MODEL '2290': I:300 RATIO. (PER NCRC SECTION R806.2) AS AN ALTERNATE TO THE 1/150 RATIO LISTED ABOVE, THE NET FREE CROSS-VENTILATION AREA MAY BE REDUCED TO 1/300 WHEN A CLASS I OR II VAPOR RETARDER IS INSTALLED I SQUARE INCH VENT FOR EVERY 300 SQUARE INCHES OF CEILING ON THE WARM - IN - WINTER SIDE OF THE CEILING. *144 SQ. IN. = 1 SQ. FT. BLDG. CEILING (SF) X 144 = BLDG (SQ. IN.) BLDG. (SQ. IN.) / 300 = SQ. IN. OF VENT REQUIRED GENERAL CONTRACTOR SHALL VERIFY THE NET FREE SQ. IN. OF VENT REQUIRED / 2 = 50% AT HIGH & 50% AT LOW. VENTILATION OF THE VENT PRODUCT SELECTED BY OWNER. VERIFY WITH MANUFACTURER OF HIGH AND LOW VENTS TO BE USED FOR MINIMUM CALCULATED VENTS REQUIRED. THE REQUIRED VENTILATION SHALL BE MAINTAINED. PROVIDE INSULATION STOP SUCH THAT INSULATION DOES NOT OBSTRUCT FREE AIR MOVEMENT AS REQUIRED ROOF AREA I: = 3116 SF 3116 SQ. FT. X 144 = 448704 SQ. IN. 448704 SQ. IN. / 300 = 1495.68 SQ. IN. OF VENT REQ'D BY THE BUILDING OFFICIAL. 1495.68 Sq. In. / 2 = 747.84 Sq. In ALL OVERLAP FRAMED ROOF AREAS SHALL HAVE 747.84 SQ. IN. OF VENT AT HIGH & 747.84 SQ. IN. OF VENT AT LOW REQUIRED. OPENINGS BETWEEN THE ADJACENT ATTICS IN THE ROOF SHEATHING (AS ALLOWED BY THE STRUCTURAL ENGINEER) TO ALLOW PASSAGE AND ATTIC VENTILATION BETWEEN THE TWO OR ISOLATED ATTIC SPACES SHALL BE VENTED INDEPENDENTLY TO CBC REQUIREMENTS. PER DEVELOPER, AT ALL CANTILEVERED FLOORS, CANTILEVERED ARCHITECTURAL POP-OUTS, AND ANY DOUBLE FRAMING PROJECTIONS THAT ARE SEPARATED FROM THE VENTING CALCULATIONS SHOWN ABOVE, PROVIDE A CONTINUOUS 2" CORROSION RESISTANT SOFFIT VENT AT UNDERSIDE OF FRAMED ELEMENT. BUILDER TO PROVIDE (2) LAYERS OF UNDERLAYMENT AT

ANY ROOF W/ A SLOPE FROM 2:12 TO LESS THAN 4:12

RAKE _____ ______ SLOPE AREA I 10:12 <u>NO</u> SLOPE 14'-2" SLOPE PITCH CHANGE SLOPE H 10:12 SLOPE L____ COPYRIGHT PROPERTY OF DR HORTON NOT TO BE REPRODUCED CL RIDGE ON DOOR BELOW SHEET NUMBER Roof Plan 'C'

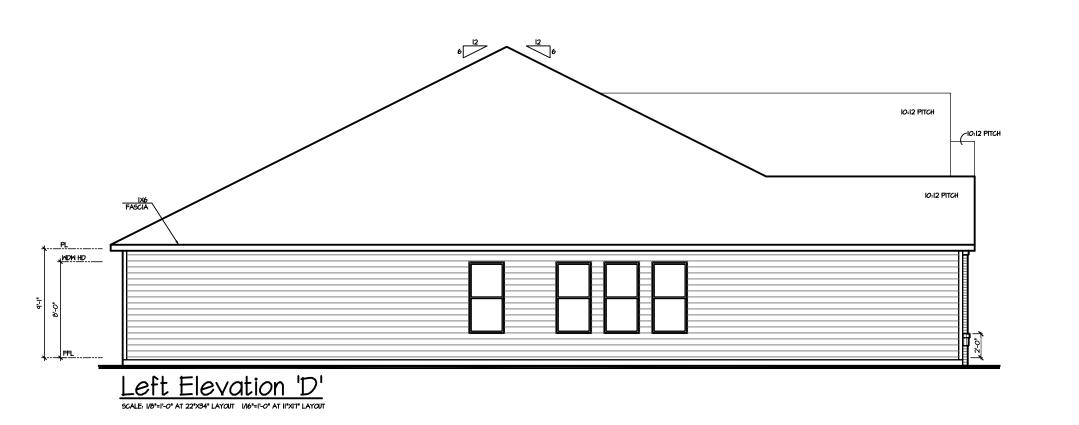

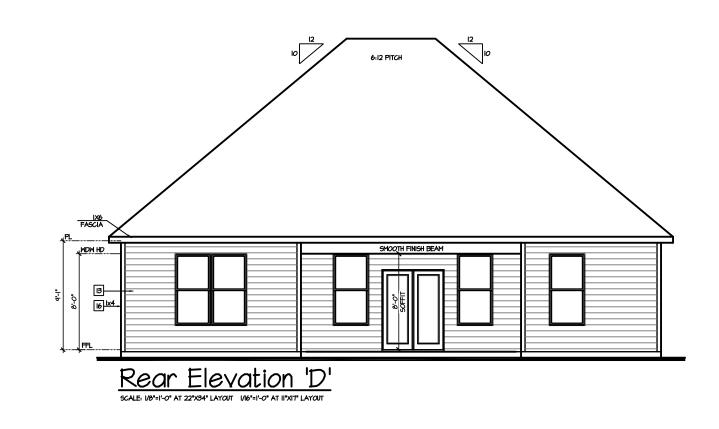



GRADE CONDITIONS MAY VARY FOR INDIVIDUAL SITE FROM THAT SHOWN. BUILDER SHALL VERIFY AND COORDINATE PER ACTUAL SITE CONDITIONS.

WINDOW HEAD HEIGHTS: IST FLOOR = 7'-6" U.N.O. ON ELEVATIONS.

2ND FLOOR = 7'-0" U.N.O. ON ELEVATIONS.

ROOFING: PITCHED SHINGLES PER DEVELOPER.

WINDOWS: MANUFACTURER PER DEVELOPER. DIVIDED LITES AS SHOWN ON THE EXTERIOR ELEVATIONS

ENTRY DOOR: AS SELECTED BY DEVELOPER.

GARAGE DOORS: AS SELECTED BY DEVELOPER, RAISED PANEL AS SHOWN.

ALL EXTERIOR MATERIALS TO BE INSTALLED PER MANUFACTURER'S WRITTEN INSTRUCTIONS. PROTECTION AGAINST DECAY:

(ALL PORTIONS OF A PORCH, SCREEN PORCH OR DECK FROM THE BOTTOM OF THE HEADER DOWN, INCLUDING POST, RAILS, PICKETS, STEPS AND FLOOR STRUCTURE.)

INSULATION: PER TABLE NIIO2.1.2.

R-15 BATTS MINIMUM. VERIFY CEILING WITH ATTIC ABOVE: R-38 BATTS MINIMUM. VERIFY

FLOOR OVER GARAGE: R-19 BATTS MINIMUM. VERIFY

ATTIC KNEEWALL: R-19 BATTS MINIMUM. VERIFY CRAWL SPACE FLOORING: R-19 BATTS MINIMUM. VERIFY

KEY NOTES:

MASONRY:

I ADHERED STONE VENEER AS SELECTED BY DEVELOPER. HEIGHT AS NOTED.

2 MASONRY FULL BRICK AS SELECTED BY DEVELOPER. HEIGHT AS NOTED.

3 MASONRY FULL STONE AS SELECTED BY DEVELOPER. HEIGHT AS NOTED.

4 8" SOLDIER COURSE. 5 ROWLOCK COURSE

TYPICALS:

7 CORROSION RESISTANT SCREEN LOUVERED VENTS, SIZE AS NOTED.

8 CODE APPROVED TERMINATION CHIMNEY CAP.

9 CORROSION RESISTANT ROOF TO WALL FLASHING. CODE COMPLIANT FLASHING PER NCRC R905.2.8.3

O STANDING SEAM METAL ROOF, INSTALL PER MANUFCATURER'S WRITTEN INSTRUCTIONS.

III DECORATIVE WROUGHT IRON. SEE DETAILS.

2 VINYL SHAKE SIDING PER DEVELOPER WITH VINYL CORNER TRIM PER DEVELOPER. (AT SPECIFIED LOCATIONS:

FIBER CEMENT SHAKE SIDING PER DEVELOPER W/ IX4 CORNER TRIM BOARD.)

13 VINYL LAP SIDING PER DEVELOPER WITH VINYL CORNER TRIM PER DEVELOPER. (AT SPECIFIED LOCATIONS: FIBER CEMENT LAP SIDING PER DEVELOPER W/ IX4 CORNER TRIM BOARD.)

14 VINYL WAVY SIDING PER DEVELOPER WITH VINYL CORNER TRIM PER DEVELOPER.

(AT SPECIFIED LOCATIONS: FIBER CEMENT WAYY SIDING PER DEVELOPER W/ IX4 CORNER TRIM BOARD.)

15 VINYL BOARD AND BATT SIDING PER DEVELOPER WITH VINYL CORNER TRIM PER DEVELOPER.


(AT SPECIFIED LOCATIONS: FIBER CEMENT PANEL SIDING W IX3 BATTS AT 12" O.C. PER DEVELOPER W IX4 CORNER TRIM BOARD.)


16 VINYL TRIM SIZE AS NOTED (AT SPECIFIC LOCATIONS:

IX FIBER CEMENT TRIM OR EQUAL, U.N.O. SIZE AS NOTED

FYPON SHUTTERS, TYPE AS SHOWN. SIZE AS NOTED. ${\ }^{\ }$ (AT SPECIFIC LOCATIONS: FALSE VINYL SHUTTERS, TYPE AS SHOWN. SIZE AS NOTED.)

ALL WINDOWS WHOSE OPENING IS LESS THAN 24" ABOVE THE FINISH FLOOR AND WHOSE OPENING IS GREATER THAN 72" ABOVE THE OUTSIDE WALKING SURFACE MUST HAVE WINDOW OPENING LIMITING DEVICES COMPLYING WITH THE NCRC SECTION R312.2.1 AND R312.2.2.

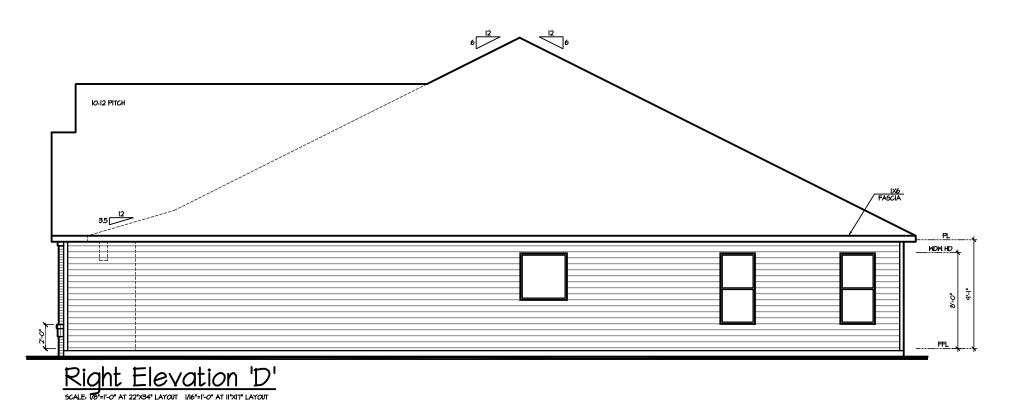

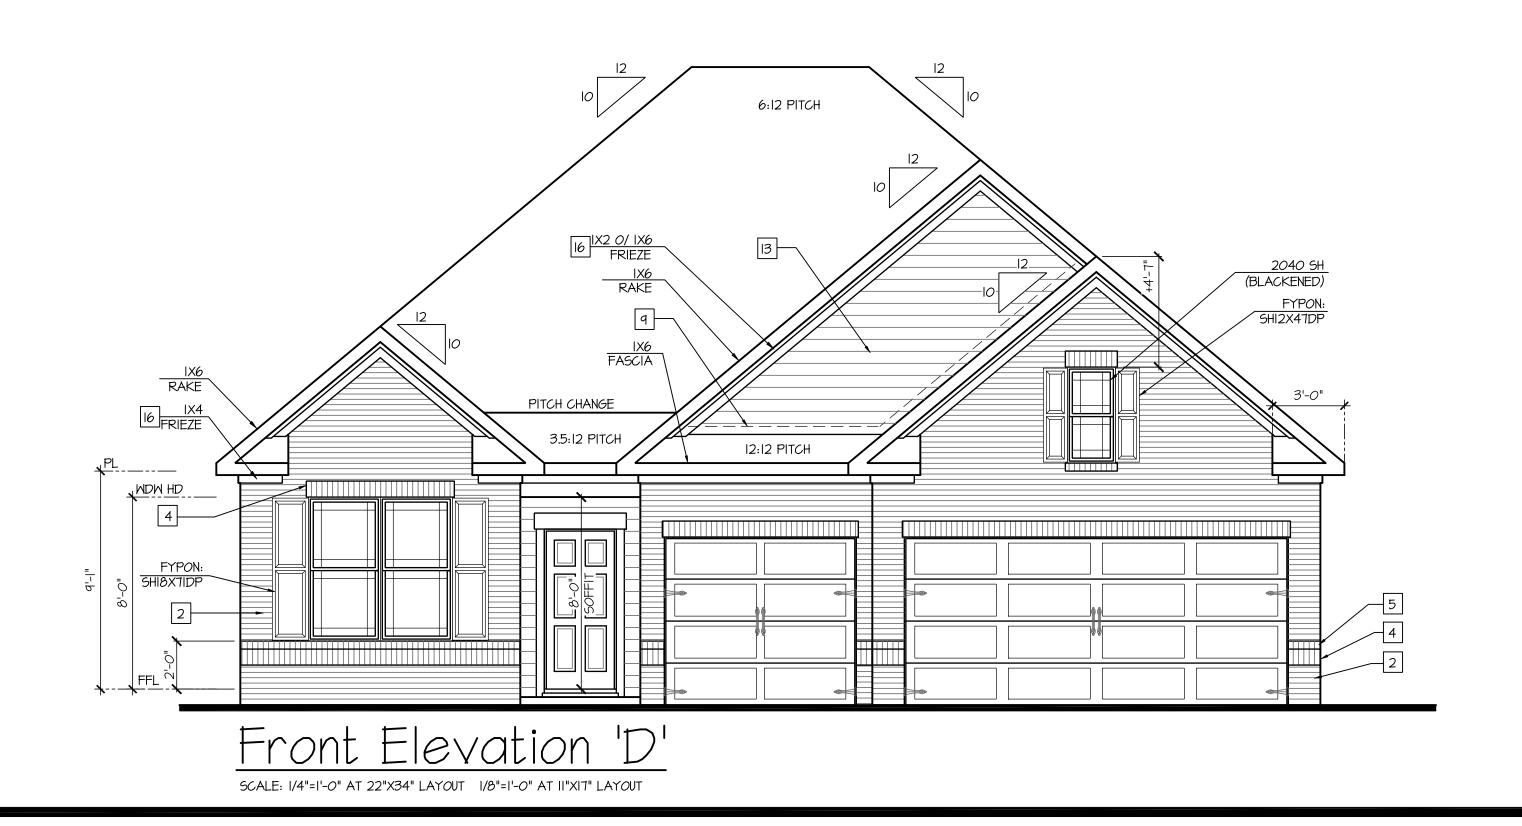

SNOI

山 \simeq


COPYRIGHT PROPERTY OF DR HORTON NOT TO BE REPRODUCED SHEET NUMBER


TRUSS MANUFACTURE TO VERIFY HEELS PER COMMUNITY STANDARDS, BUILDER TO VERIFY PRIOR TO CONSTRUCTION


AT SINGLE FAMILY DETACHED PLANS:
PREFINISHED VENTED
SOFFIT AT EAVE PER MANUFACTURER.
(VERIFY FIRE SEPARATION DISTANCE FOR SOFFIT PROTECTION PER NCRC SECTION R302.1.1 AND TABLE R302.1)


N.C ATTIC VENT CALCULATION FOR MODEL '2290': 1:150 RATIO. THE NET FREE VENTILATING AREA SHALL NOT BE LESS THAN (PER NCRC SECTION R806.2) 1/150 OF THE AREA OF THE SPACE VENTILATED, PROVIDED SQUARE INCH VENT FOR EVERY 150 SQUARE INCHES OF CEILING THAT AT LEAST 50 PERCENT AND NOT MORE THAN 80 PERCENT OF THE REQUIRED VENTILATING AREA IS PROVIDED BY VENTILATORS LOCATED IN THE UPPER PORTION OF THE SPACE *144 SQ. IN. = 1 SQ. FT. BLDG. CEILING (SF) X 144 = BLDG (SQ. IN.) BLDG. (SQ. IN.) / 150 = SQ. IN. OF VENT REQUIRED TO BE VENTILATED AT LEAST 3 FEET ABOVE THE EAVE OR CORNICE VENTS WITH THE BALANCE OF THE REQUIRED VENTILATION PROVIDED BY EAVE OR CORNICE VENTS. SQ. IN. OF VENT REQUIRED / 2 = 50% AT HIGH & 50% AT LOW. **ROOF AREA I:** = 3116 SF I. EXCLOSED ATTIC/RAFTER SPACES REQUIRING LESS THAN I SO FT OF VENTILATION MAY BE VENTED WITH CONTINUOUS SOFFIT VENTILATION ONLY. 3116 SQ. FT. X 144 = 448704 SQ. IN. 448704 SQ. IN. / I50 = 2991.36 SQ. IN. OF VENT REQ'D 2. ENCLOSED ATTIC/RAFTER SPACES OVER UNCONDITIONED SPACE MAY BE VENTED WITH CONTINUOUS SOFFIT VENT ONLY 2291.36 Sq. IN. / 2 = 1495.68 Sq. IN 1495.68 SQ. IN. OF VENT AT HIGH & 1495.68 SQ. IN. OF VENT AT LOW REQUIRED. GENERAL CONTRACTOR SHALL VERIFY THE NET FREE VENTILATION OF THE VENT PRODUCT SELECTED BY OWNER. VERIFY WITH MANUFACTURER OF HIGH AND LOW VENTS TO BE USED FOR MINIMUM CALCULATED VENTS REQUIRED. THE REQUIRED VENTILATION SHALL BE MAINTAINED. DOES NOT OBSTRUCT FREE AIR MOVEMENT AS REQUIRED BY THE BUILDING OFFICIAL. ALL OVERLAP FRAMED ROOF AREAS SHALL HAVE OPENINGS BETWEEN THE ADJACENT ATTICS IN THE ROOF SHEATHING (AS ALLOWED BY THE STRUCTURAL ENGINEER) TO ALLOW PASSAGE AND ATTIC VENTILATION BETWEEN THE TWO OR ISOLATED ATTIC SPACES SHALL BE VENTED INDEPENDENTLY TO CBC REQUIREMENTS. PER DEVELOPER, AT ALL CANTILEVERED FLOORS, CANTILEVERED ARCHITECTURAL POP-OUTS, AND ANY DOUBLE FRAMING PROJECTIONS THAT ARE SEPARATED FROM THE VENTING CALCULATIONS SHOWN ABOVE, PROVIDE A CONTINUOUS 2" CORROSION RESISTANT SOFFIT VENT AT UNDERSIDE OF FRAMED ELEMENT. NOTES: - ALL ROOF DRAINAGE SHALL BE PIPED TO STREET OR APPROVED DRAINAGE FACILITY. - TRUSS MANUFACTURER SHALL SUBMIT STRUCTURAL CALCS AND SHOP DRAWINGS TO THE BUILDER'S GENERAL CONTRACTOR AND BUILDING DEPARTMENT FOR REVIEW PRIOR TO FABRICATIONS. - DASHED LINES INDICATE WALL BELOW. - ALL PLUMBING VENTS SHALL BE COMBINED INTO A MINIMUM AMOUNT OF ROOF PENETRATIONS, ALL ROOF PENETRATIONS SHALL OCCUR TO THE REAR OF THE MAIN RIDGE. - LOCATE GUTTER AND DOWNSPOUTS PER BUILDER. - PITCHED ROOFS AS NOTED. N.C ATTIC VENT CALCULATION FOR MODEL '2290': I:300 RATIO. (PER NCRC SECTION R806.2) AS AN ALTERNATE TO THE 1/150 RATIO LISTED ABOVE, THE NET FREE CROSS-VENTILATION AREA MAY BE REDUCED TO 1/300 WHEN A CLASS I OR II VAPOR RETARDER IS INSTALLED I SQUARE INCH VENT FOR EVERY 300 SQUARE INCHES OF CEILING ON THE WARM - IN - WINTER SIDE OF THE CEILING. *144 SQ. IN. = 1 SQ. FT. BLDG. CEILING (SF) X 144 = BLDG (SQ. IN.) BLDG. (SQ. IN.) / 300 = SQ. IN. OF VENT REQUIRED GENERAL CONTRACTOR SHALL VERIFY THE NET FREE SQ. IN. OF VENT REQUIRED / 2 = 50% AT HIGH & 50% AT LOW. VENTILATION OF THE VENT PRODUCT SELECTED BY OWNER. VERIFY WITH MANUFACTURER OF HIGH AND LOW VENTS TO BE USED FOR MINIMUM CALCULATED VENTS REQUIRED. THE REQUIRED VENTILATION SHALL BE MAINTAINED. PROVIDE INSULATION STOP SUCH THAT INSULATION DOES NOT OBSTRUCT FREE AIR MOVEMENT AS REQUIRED ROOF AREA I: = 3116 SF 3116 SQ. FT. X 144 = 448704 SQ. IN. 448704 SQ. IN. / 300 = 1495.68 SQ. IN. OF VENT REQ'D BY THE BUILDING OFFICIAL. 1495.68 Sq. In. / 2 = 747.84 Sq. In ALL OVERLAP FRAMED ROOF AREAS SHALL HAVE 747.84 SQ. IN. OF VENT AT HIGH & 747.84 SQ. IN. OF VENT AT LOW REQUIRED. OPENINGS BETWEEN THE ADJACENT ATTICS IN THE ROOF SHEATHING (AS ALLOWED BY THE STRUCTURAL ENGINEER) TO ALLOW PASSAGE AND ATTIC VENTILATION BETWEEN THE TWO OR ISOLATED ATTIC SPACES SHALL BE VENTED INDEPENDENTLY TO CBC REQUIREMENTS. PER DEVELOPER, AT ALL CANTILEVERED FLOORS, CANTILEVERED ARCHITECTURAL POP-OUTS, AND ANY DOUBLE FRAMING PROJECTIONS THAT ARE SEPARATED FROM THE VENTING CALCULATIONS SHOWN ABOVE, PROVIDE A CONTINUOUS 2" CORROSION RESISTANT SOFFIT VENT AT UNDERSIDE OF FRAMED ELEMENT. BUILDER TO PROVIDE (2) LAYERS OF UNDERLAYMENT AT


ANY ROOF W/ A SLOPE FROM 2:12 TO LESS THAN 4:12

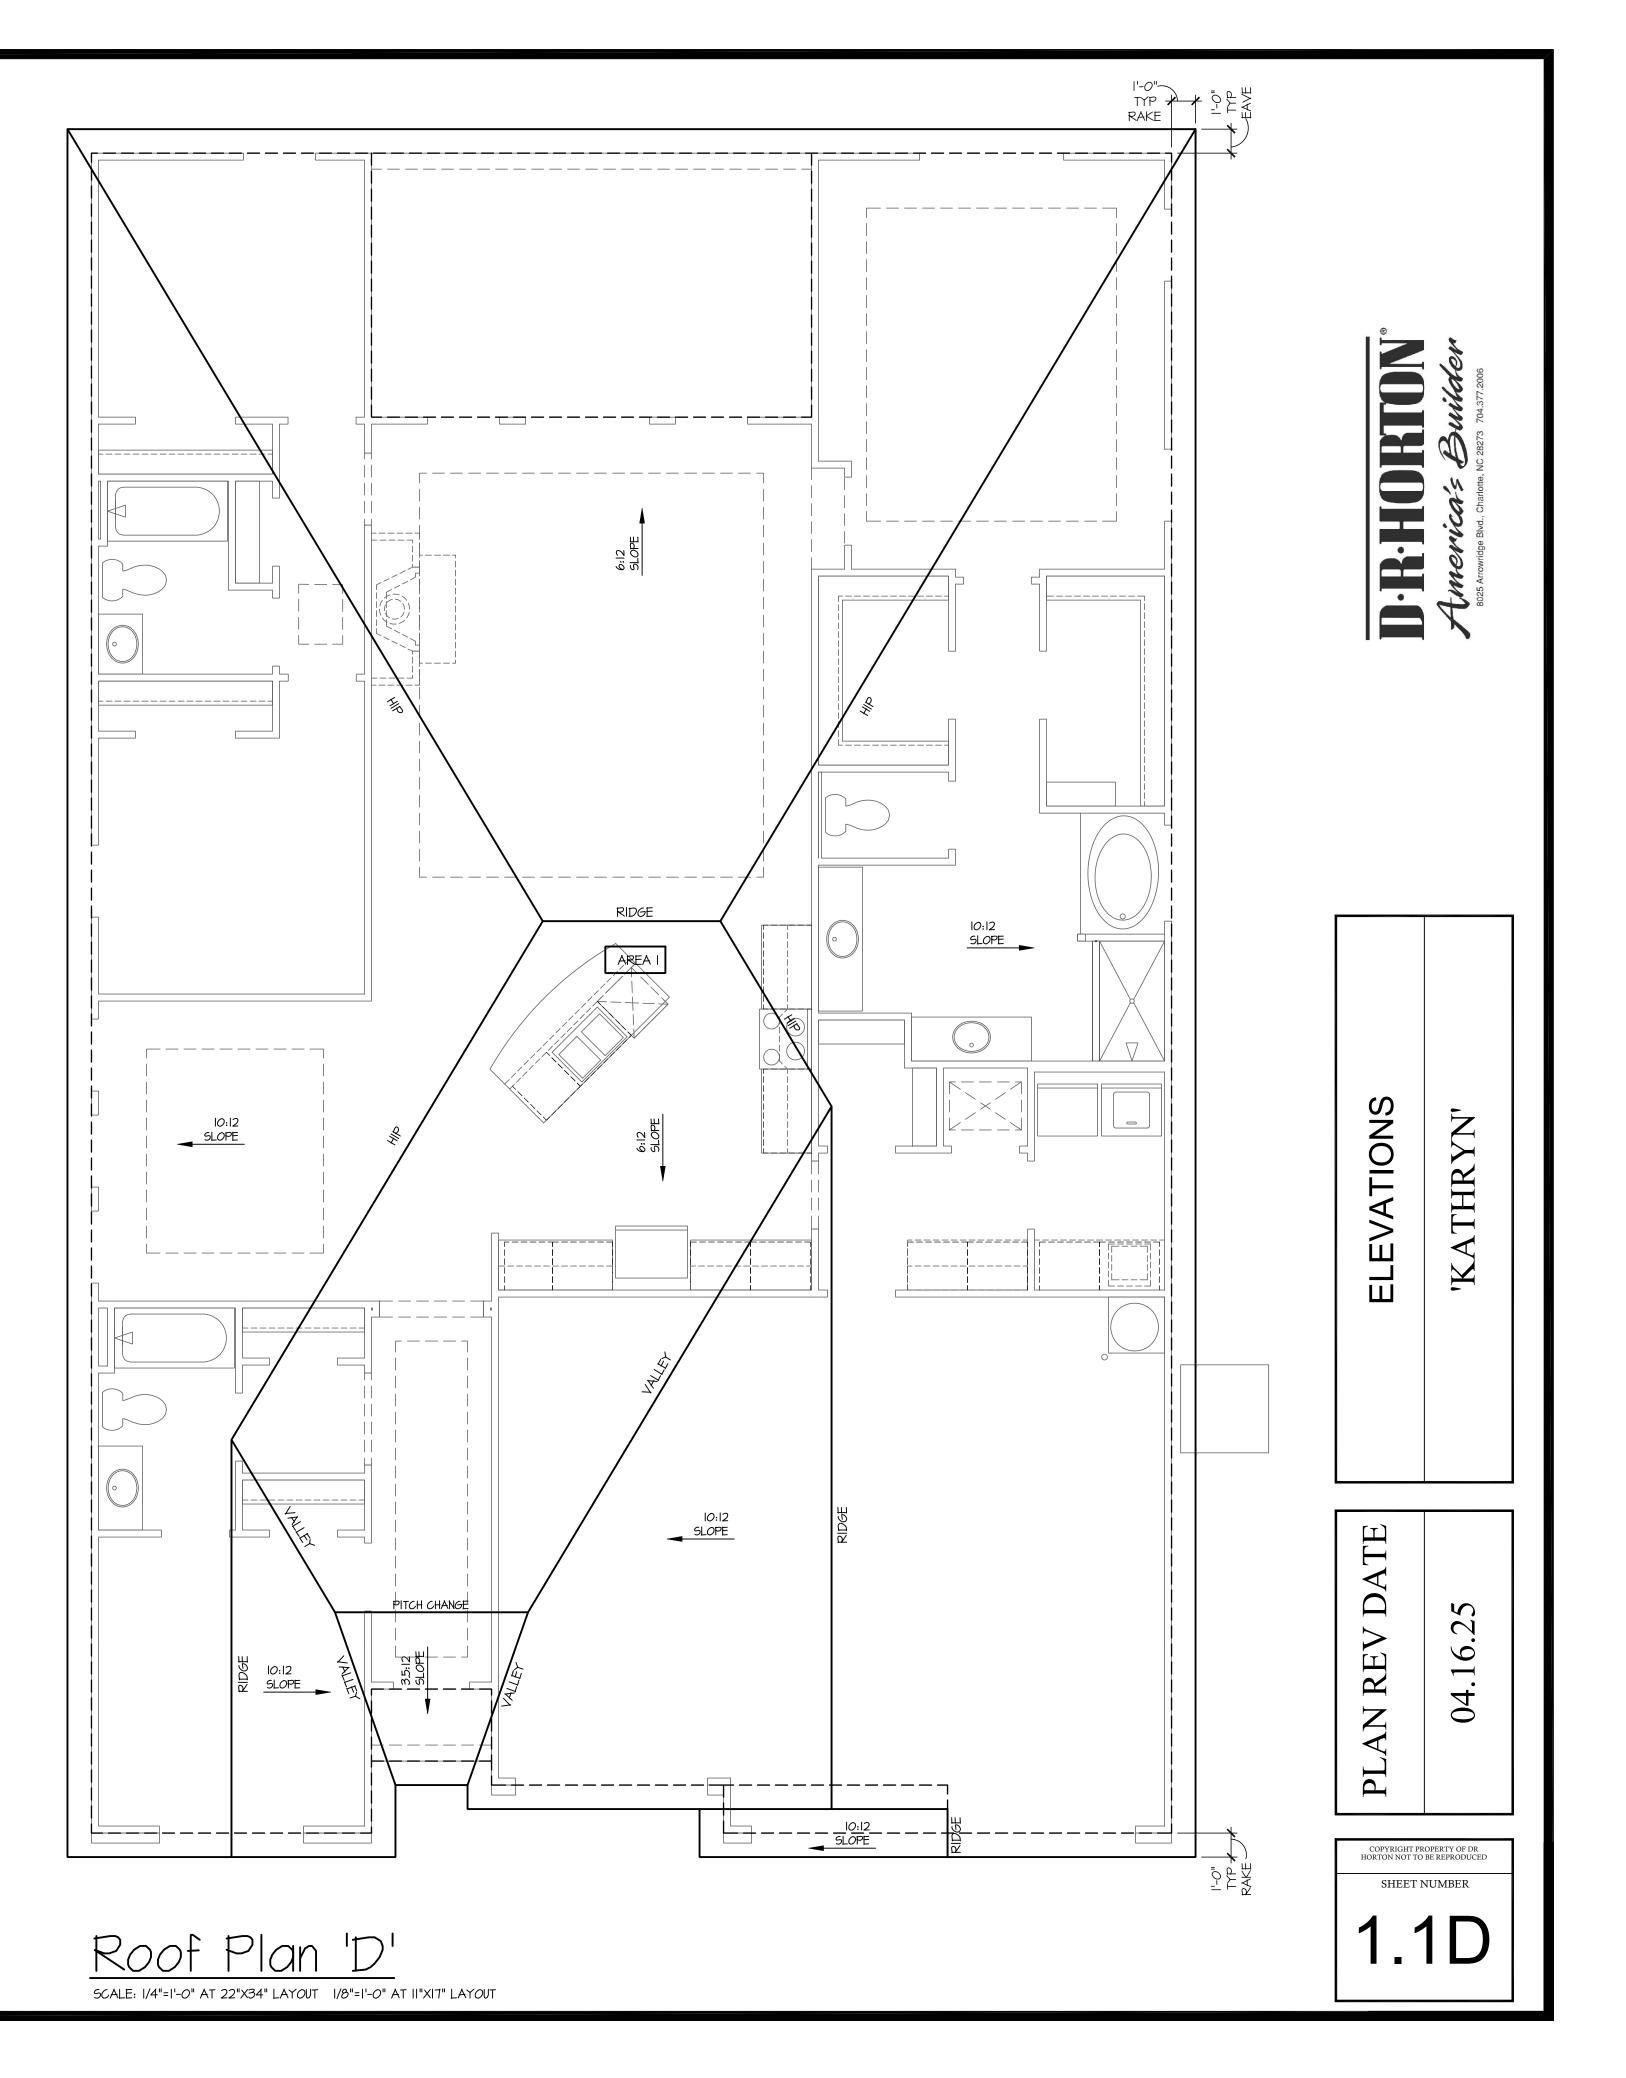


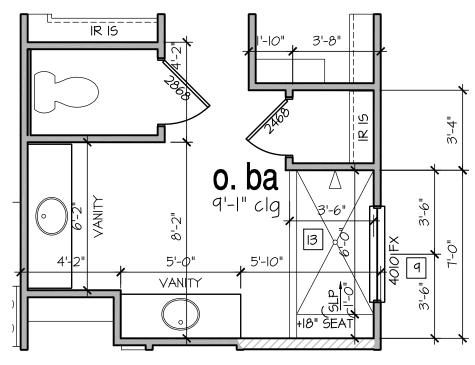


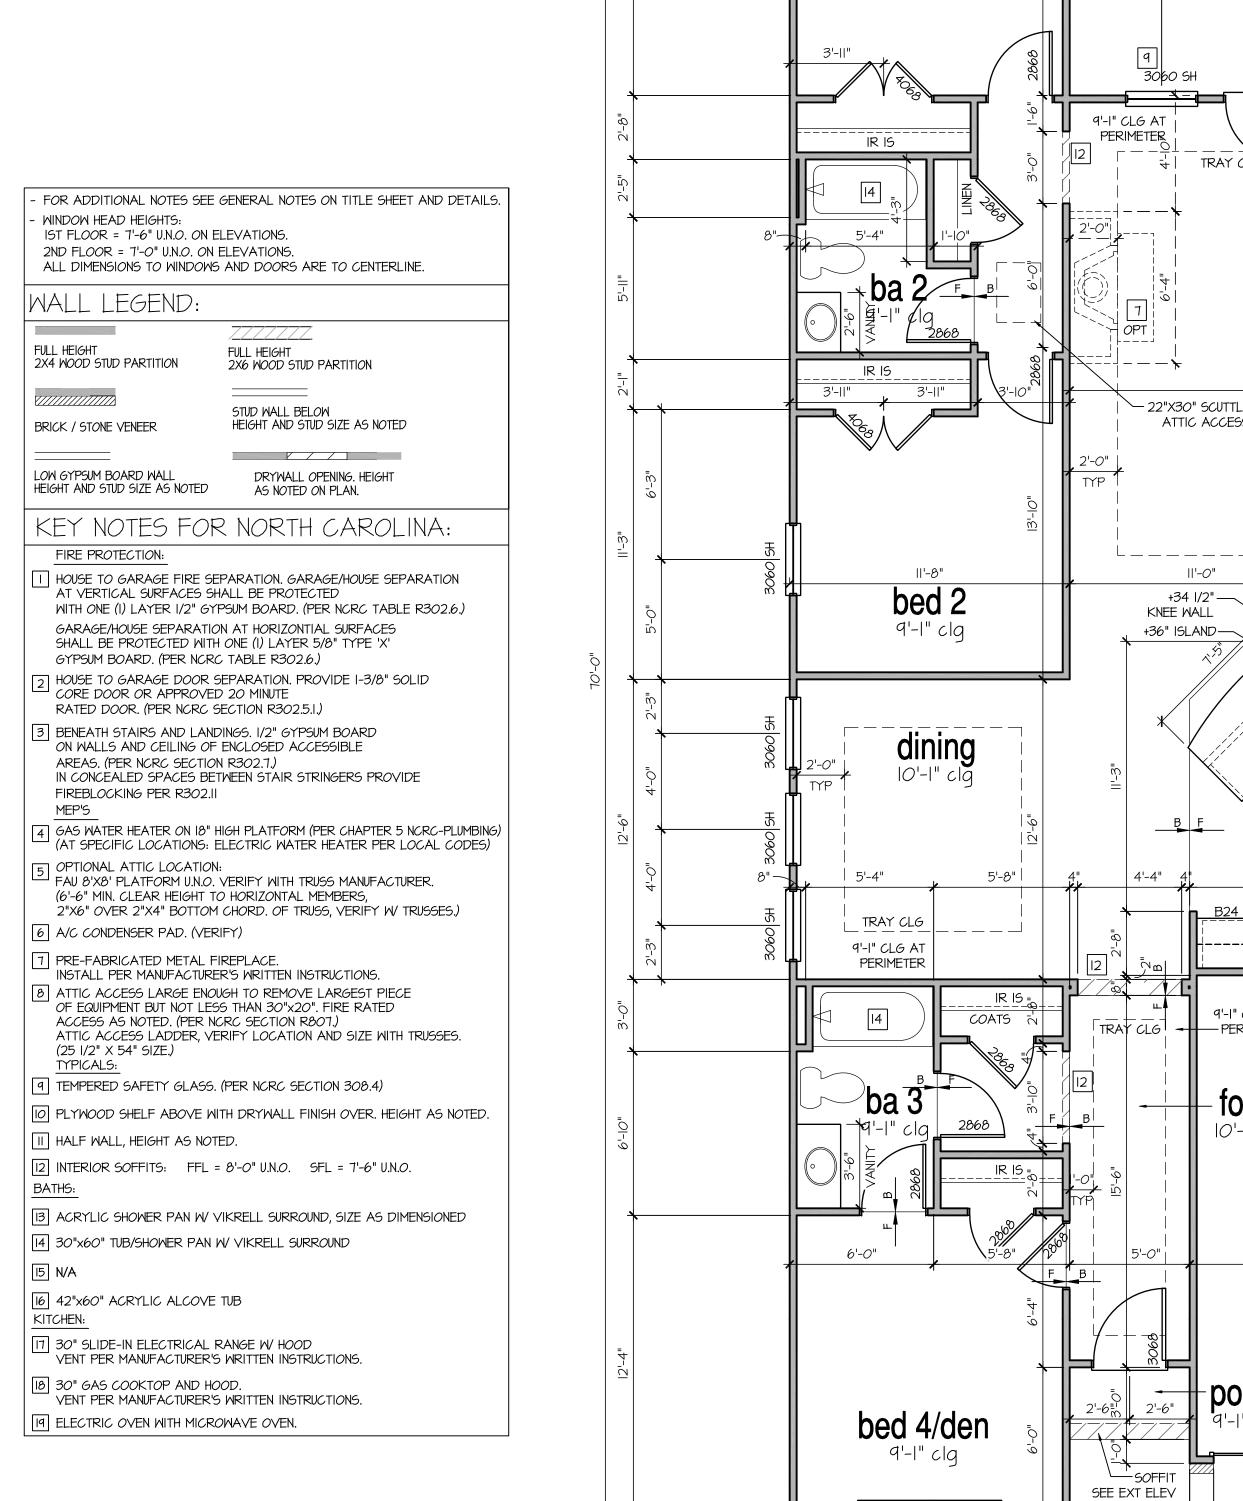


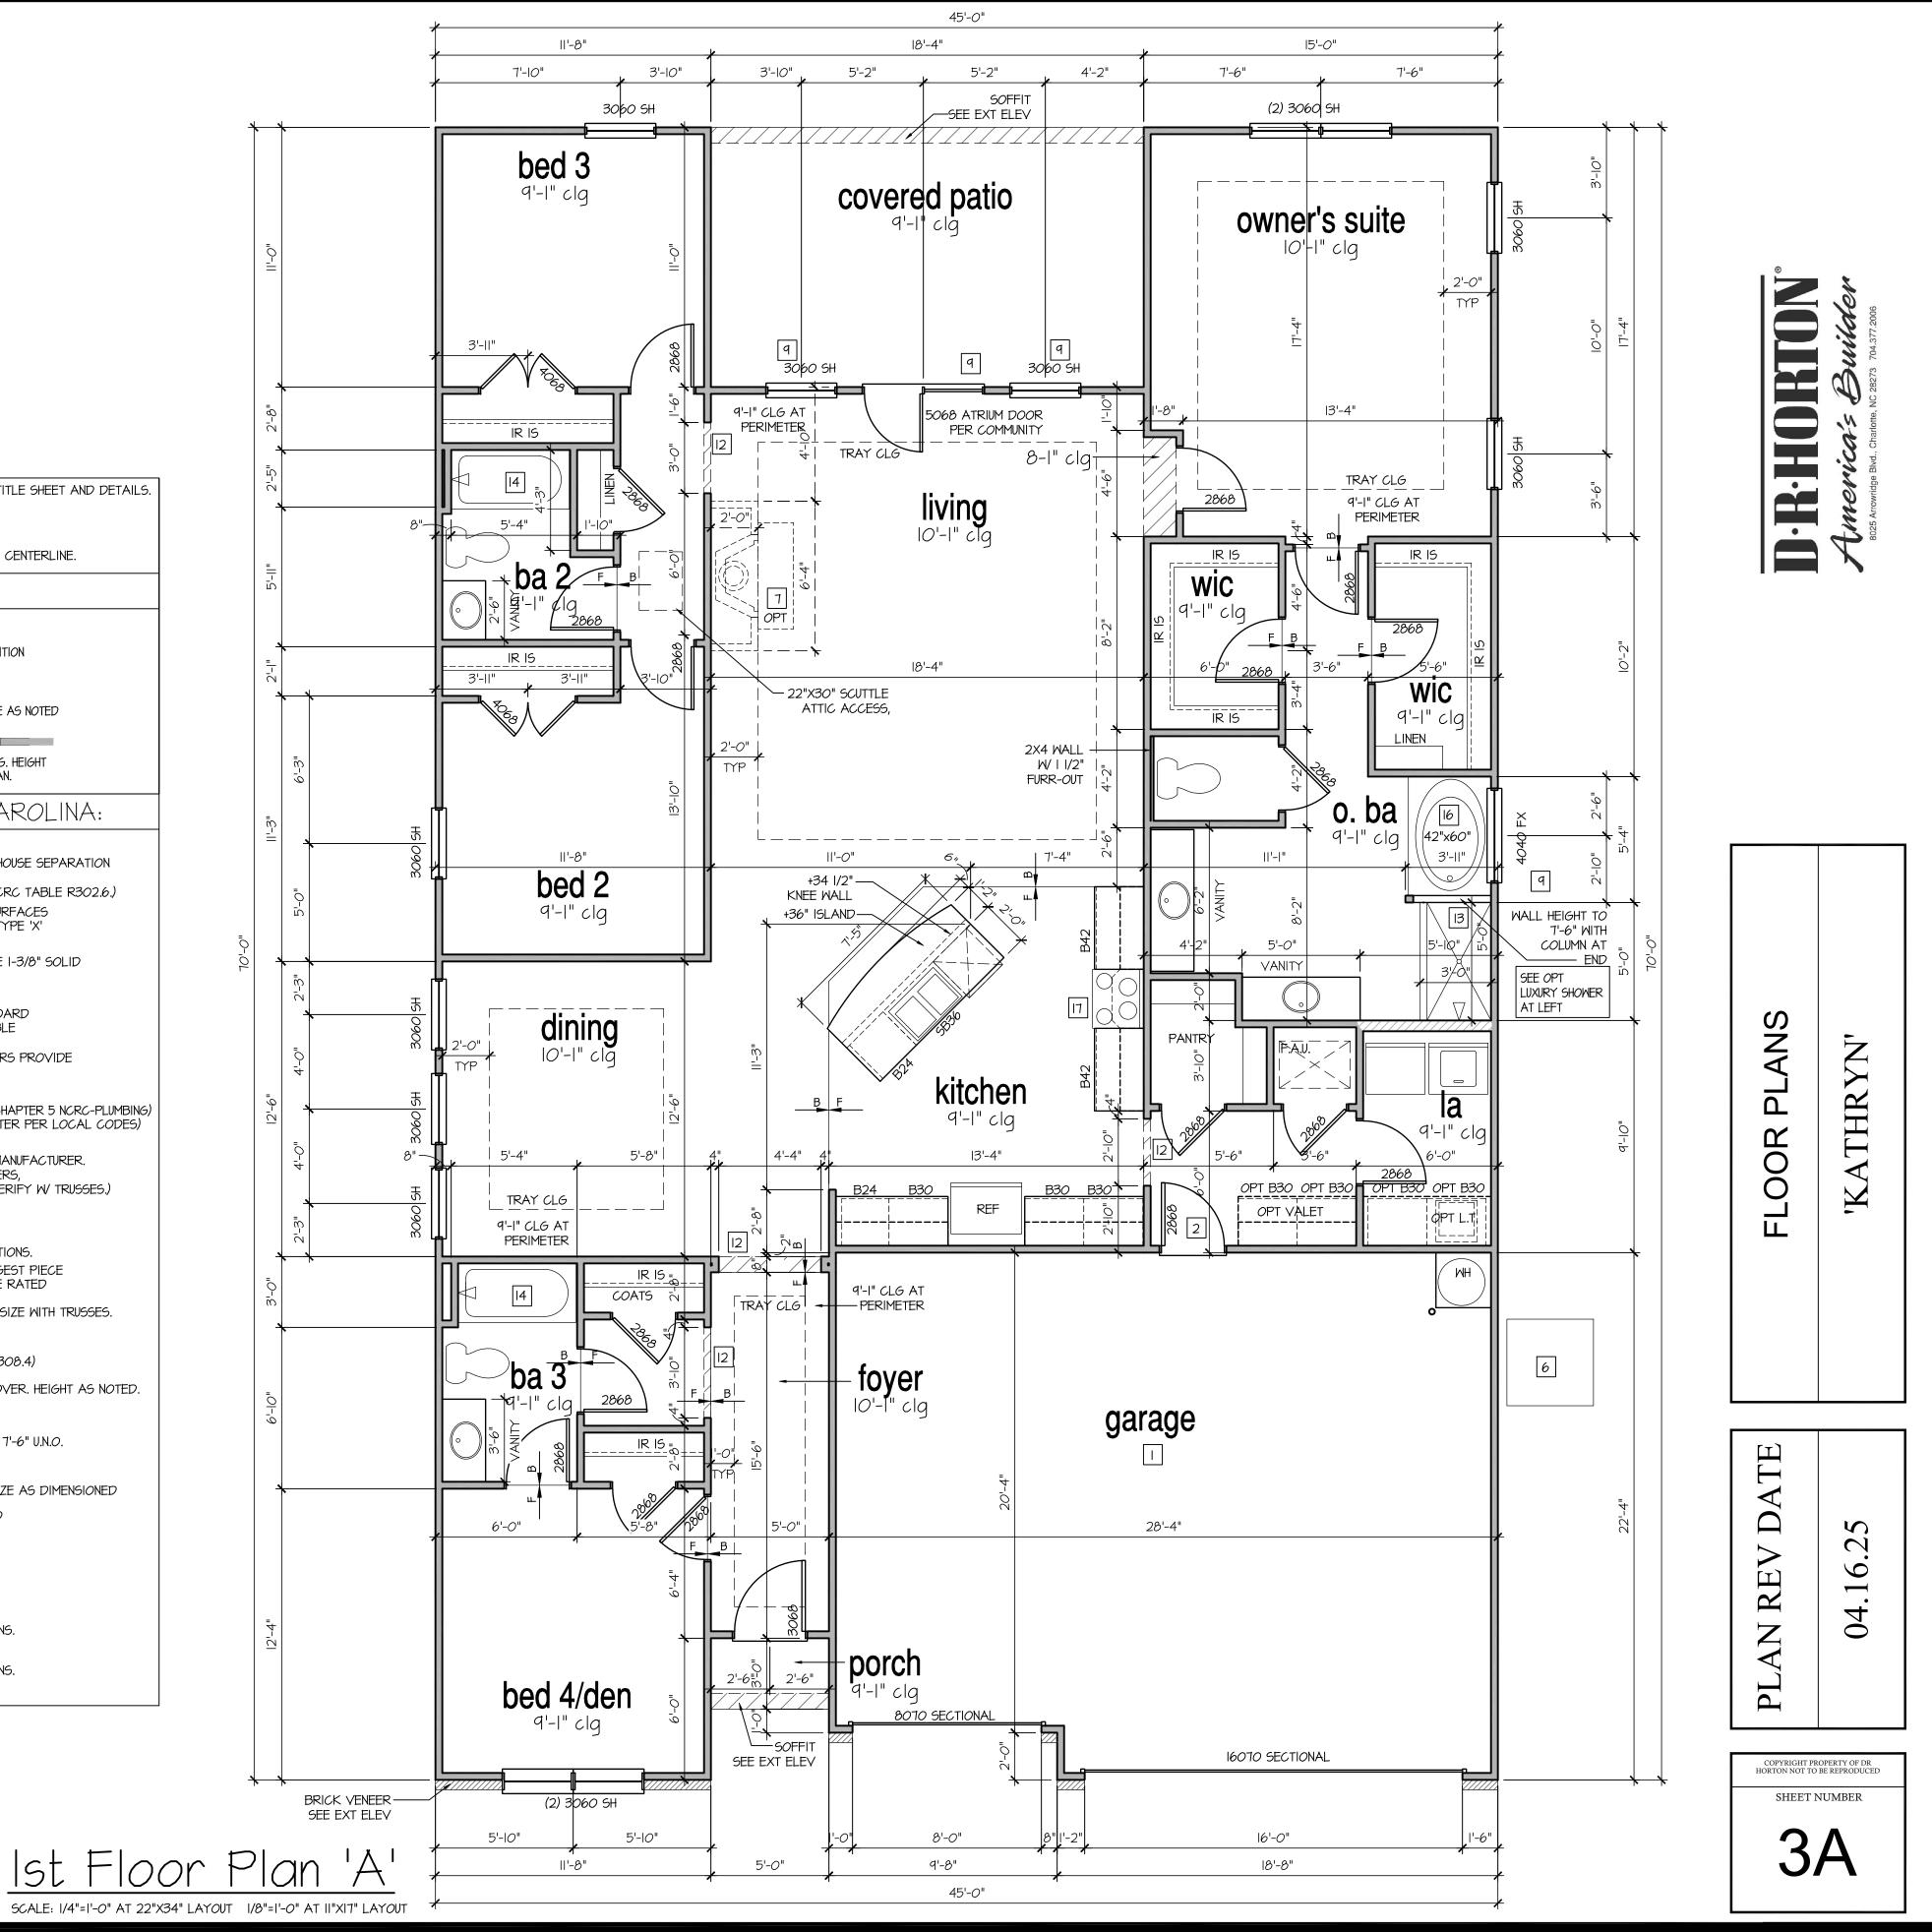


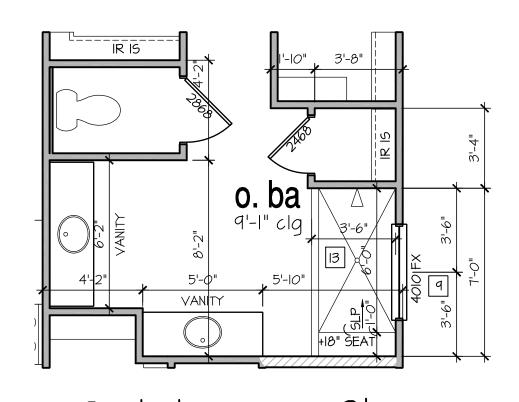


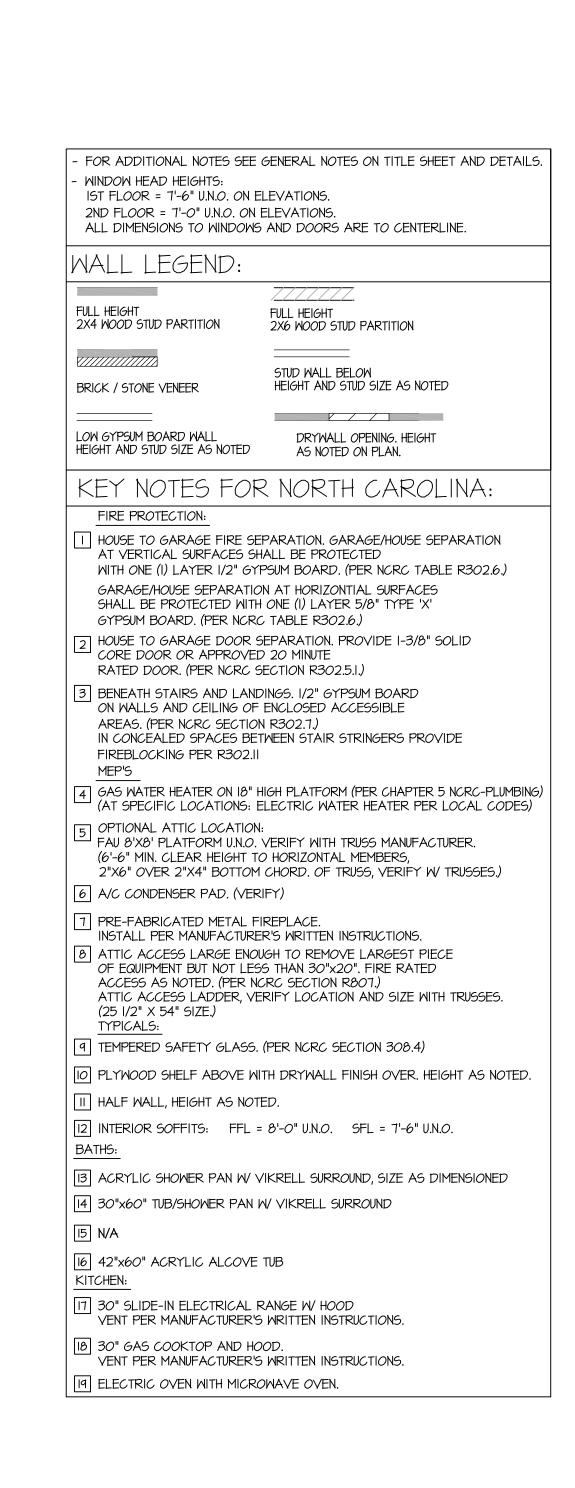


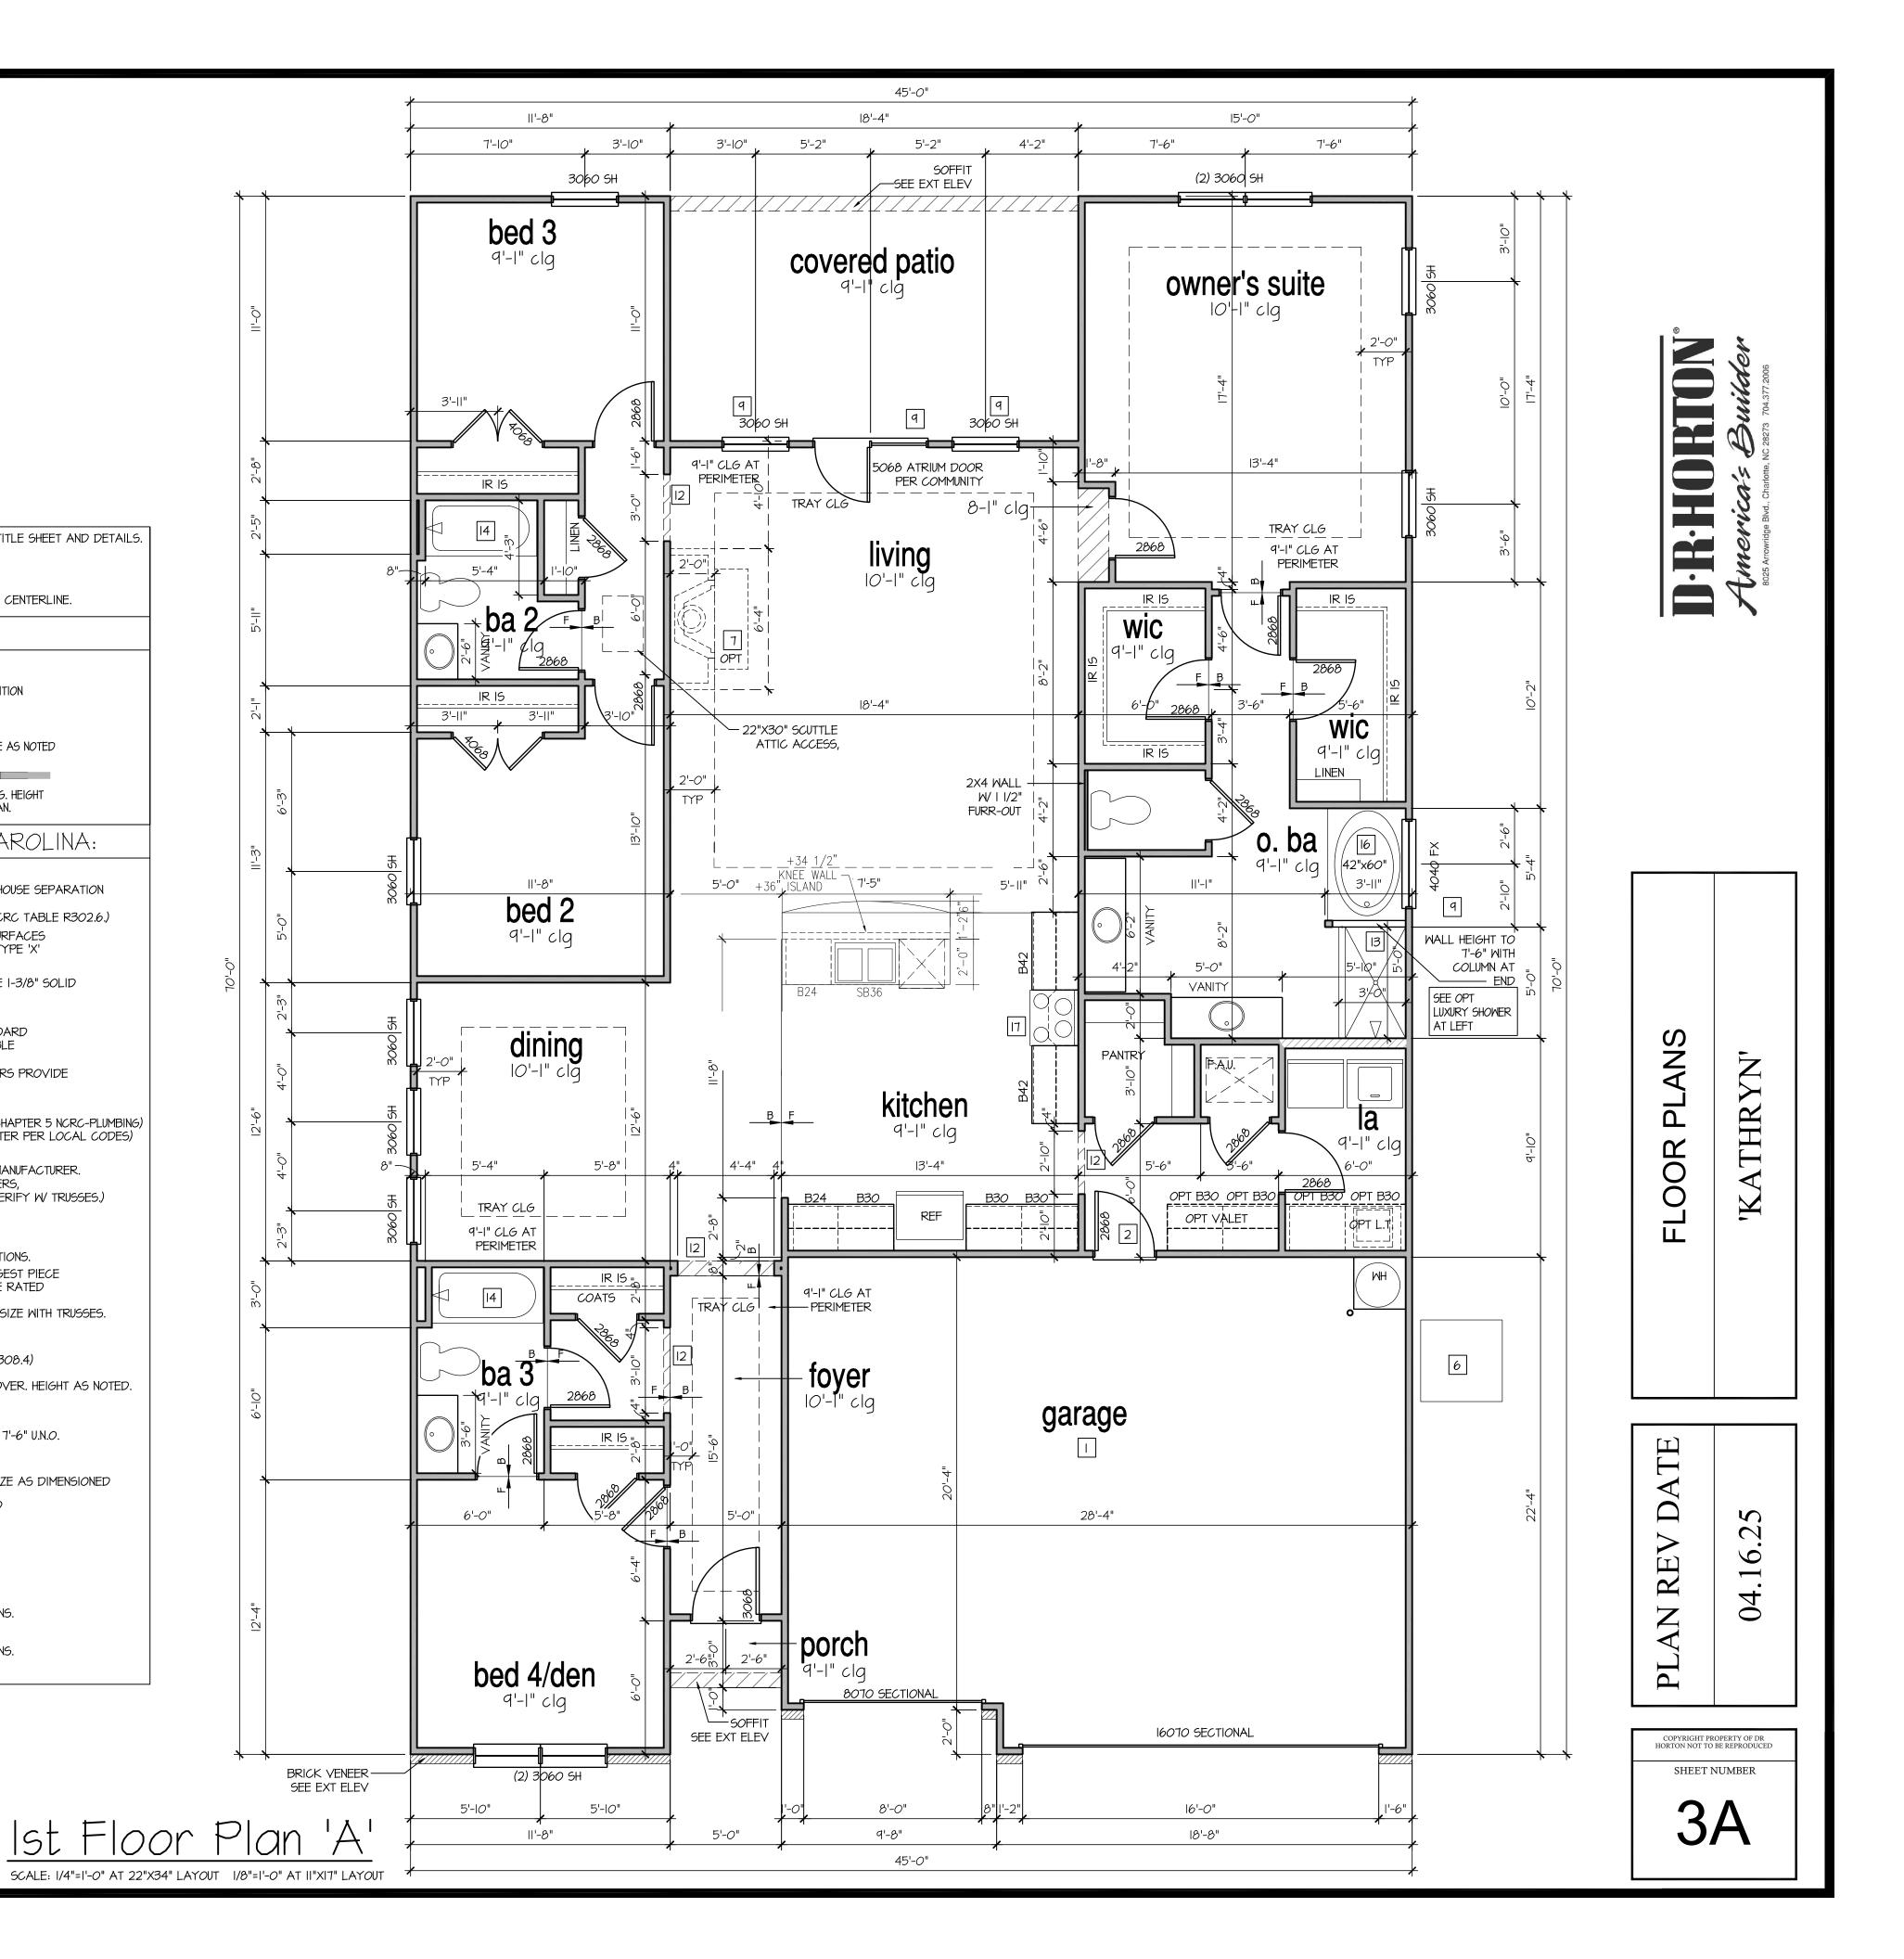


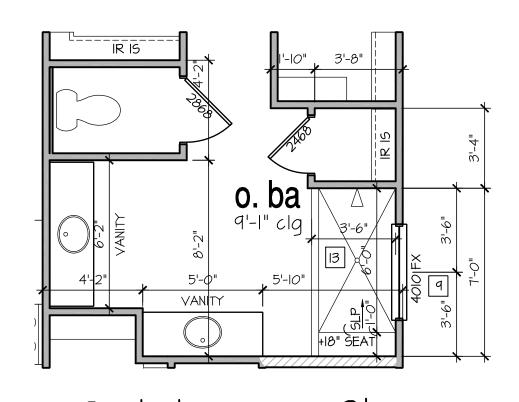


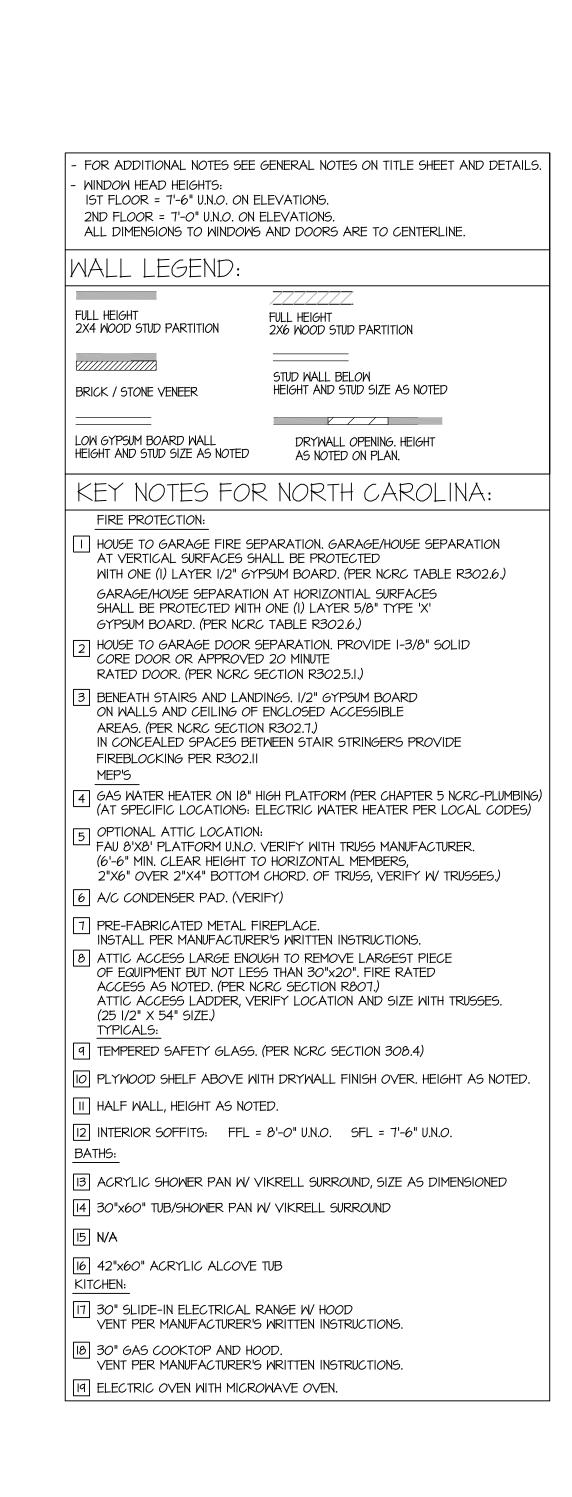


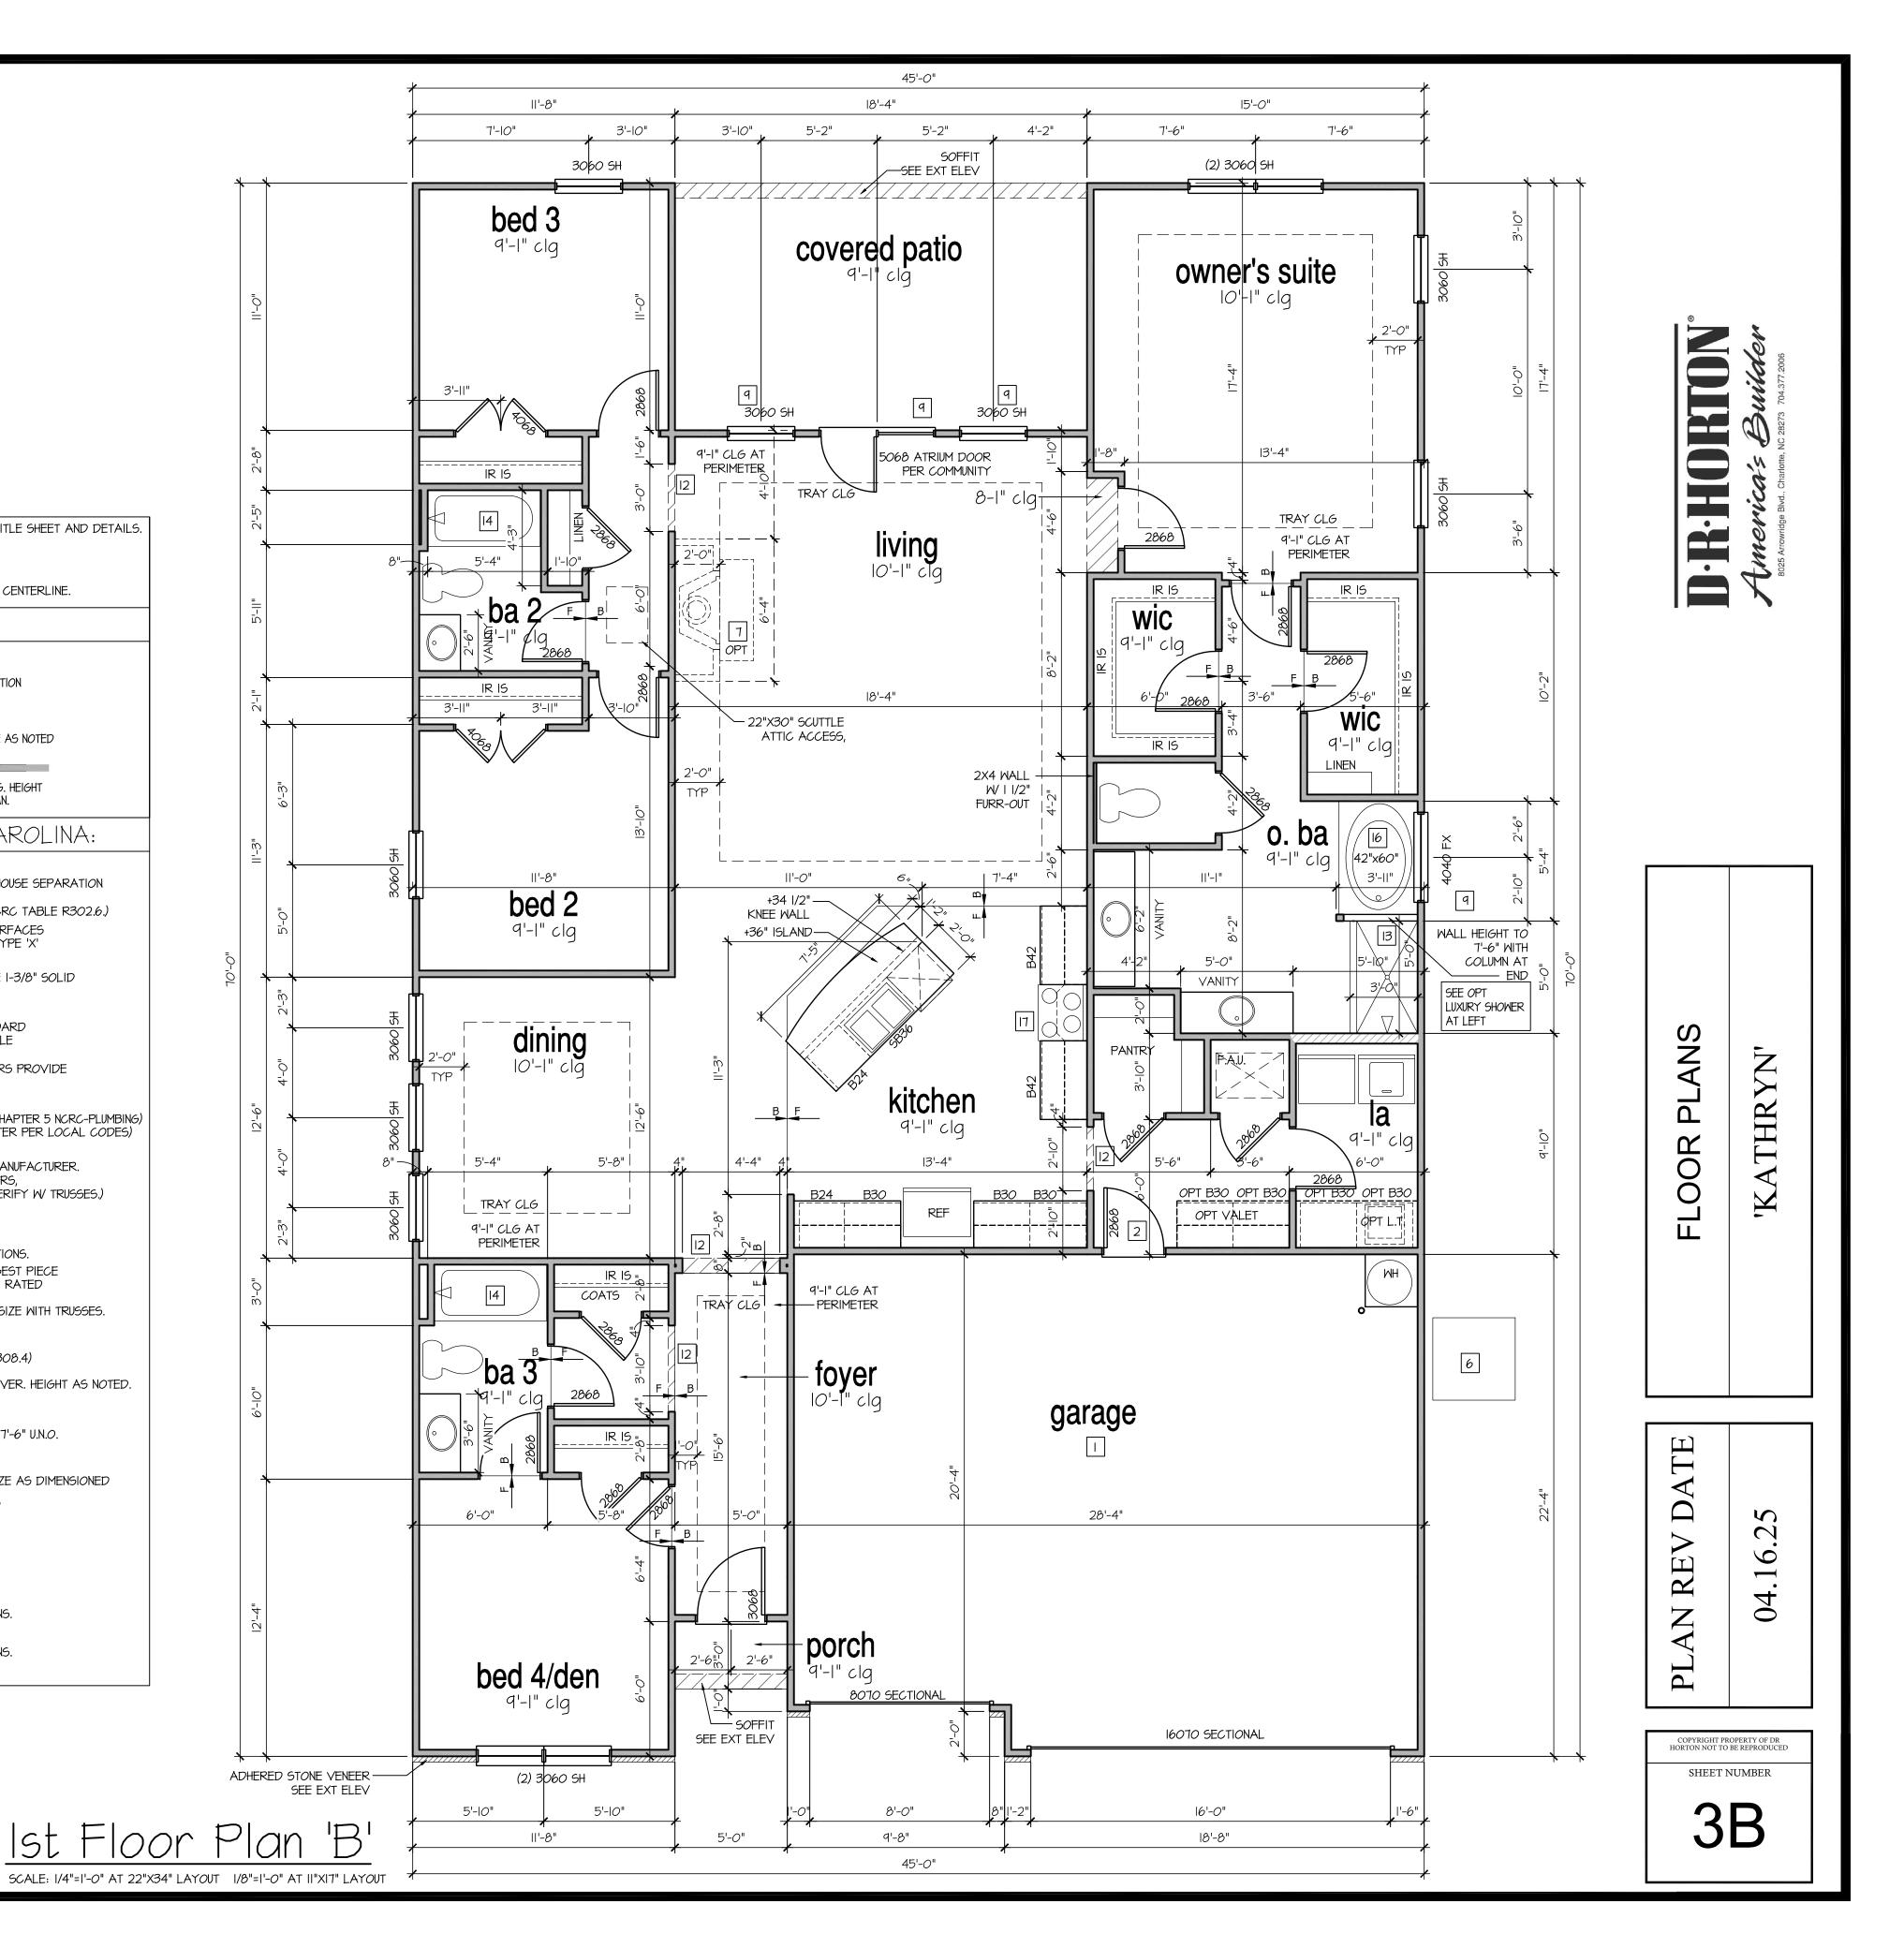


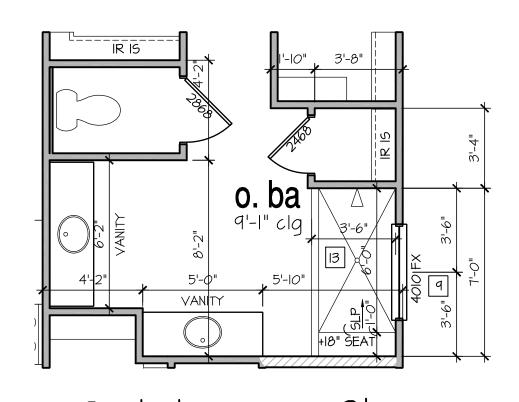


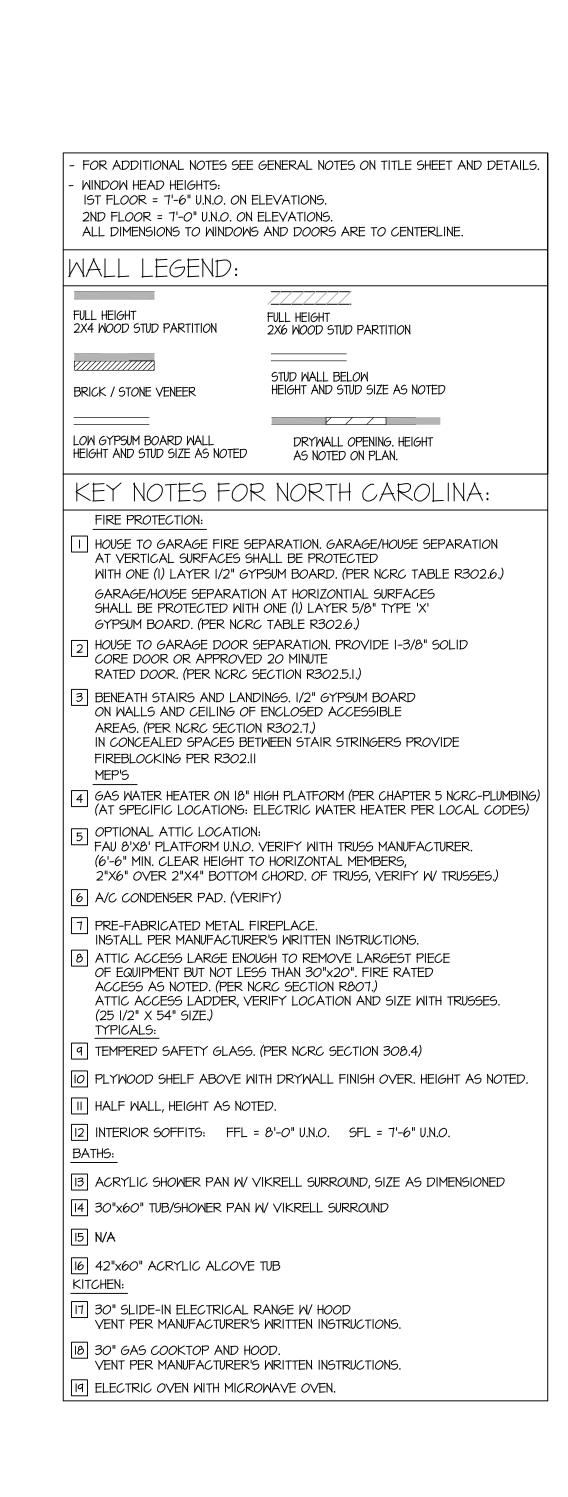


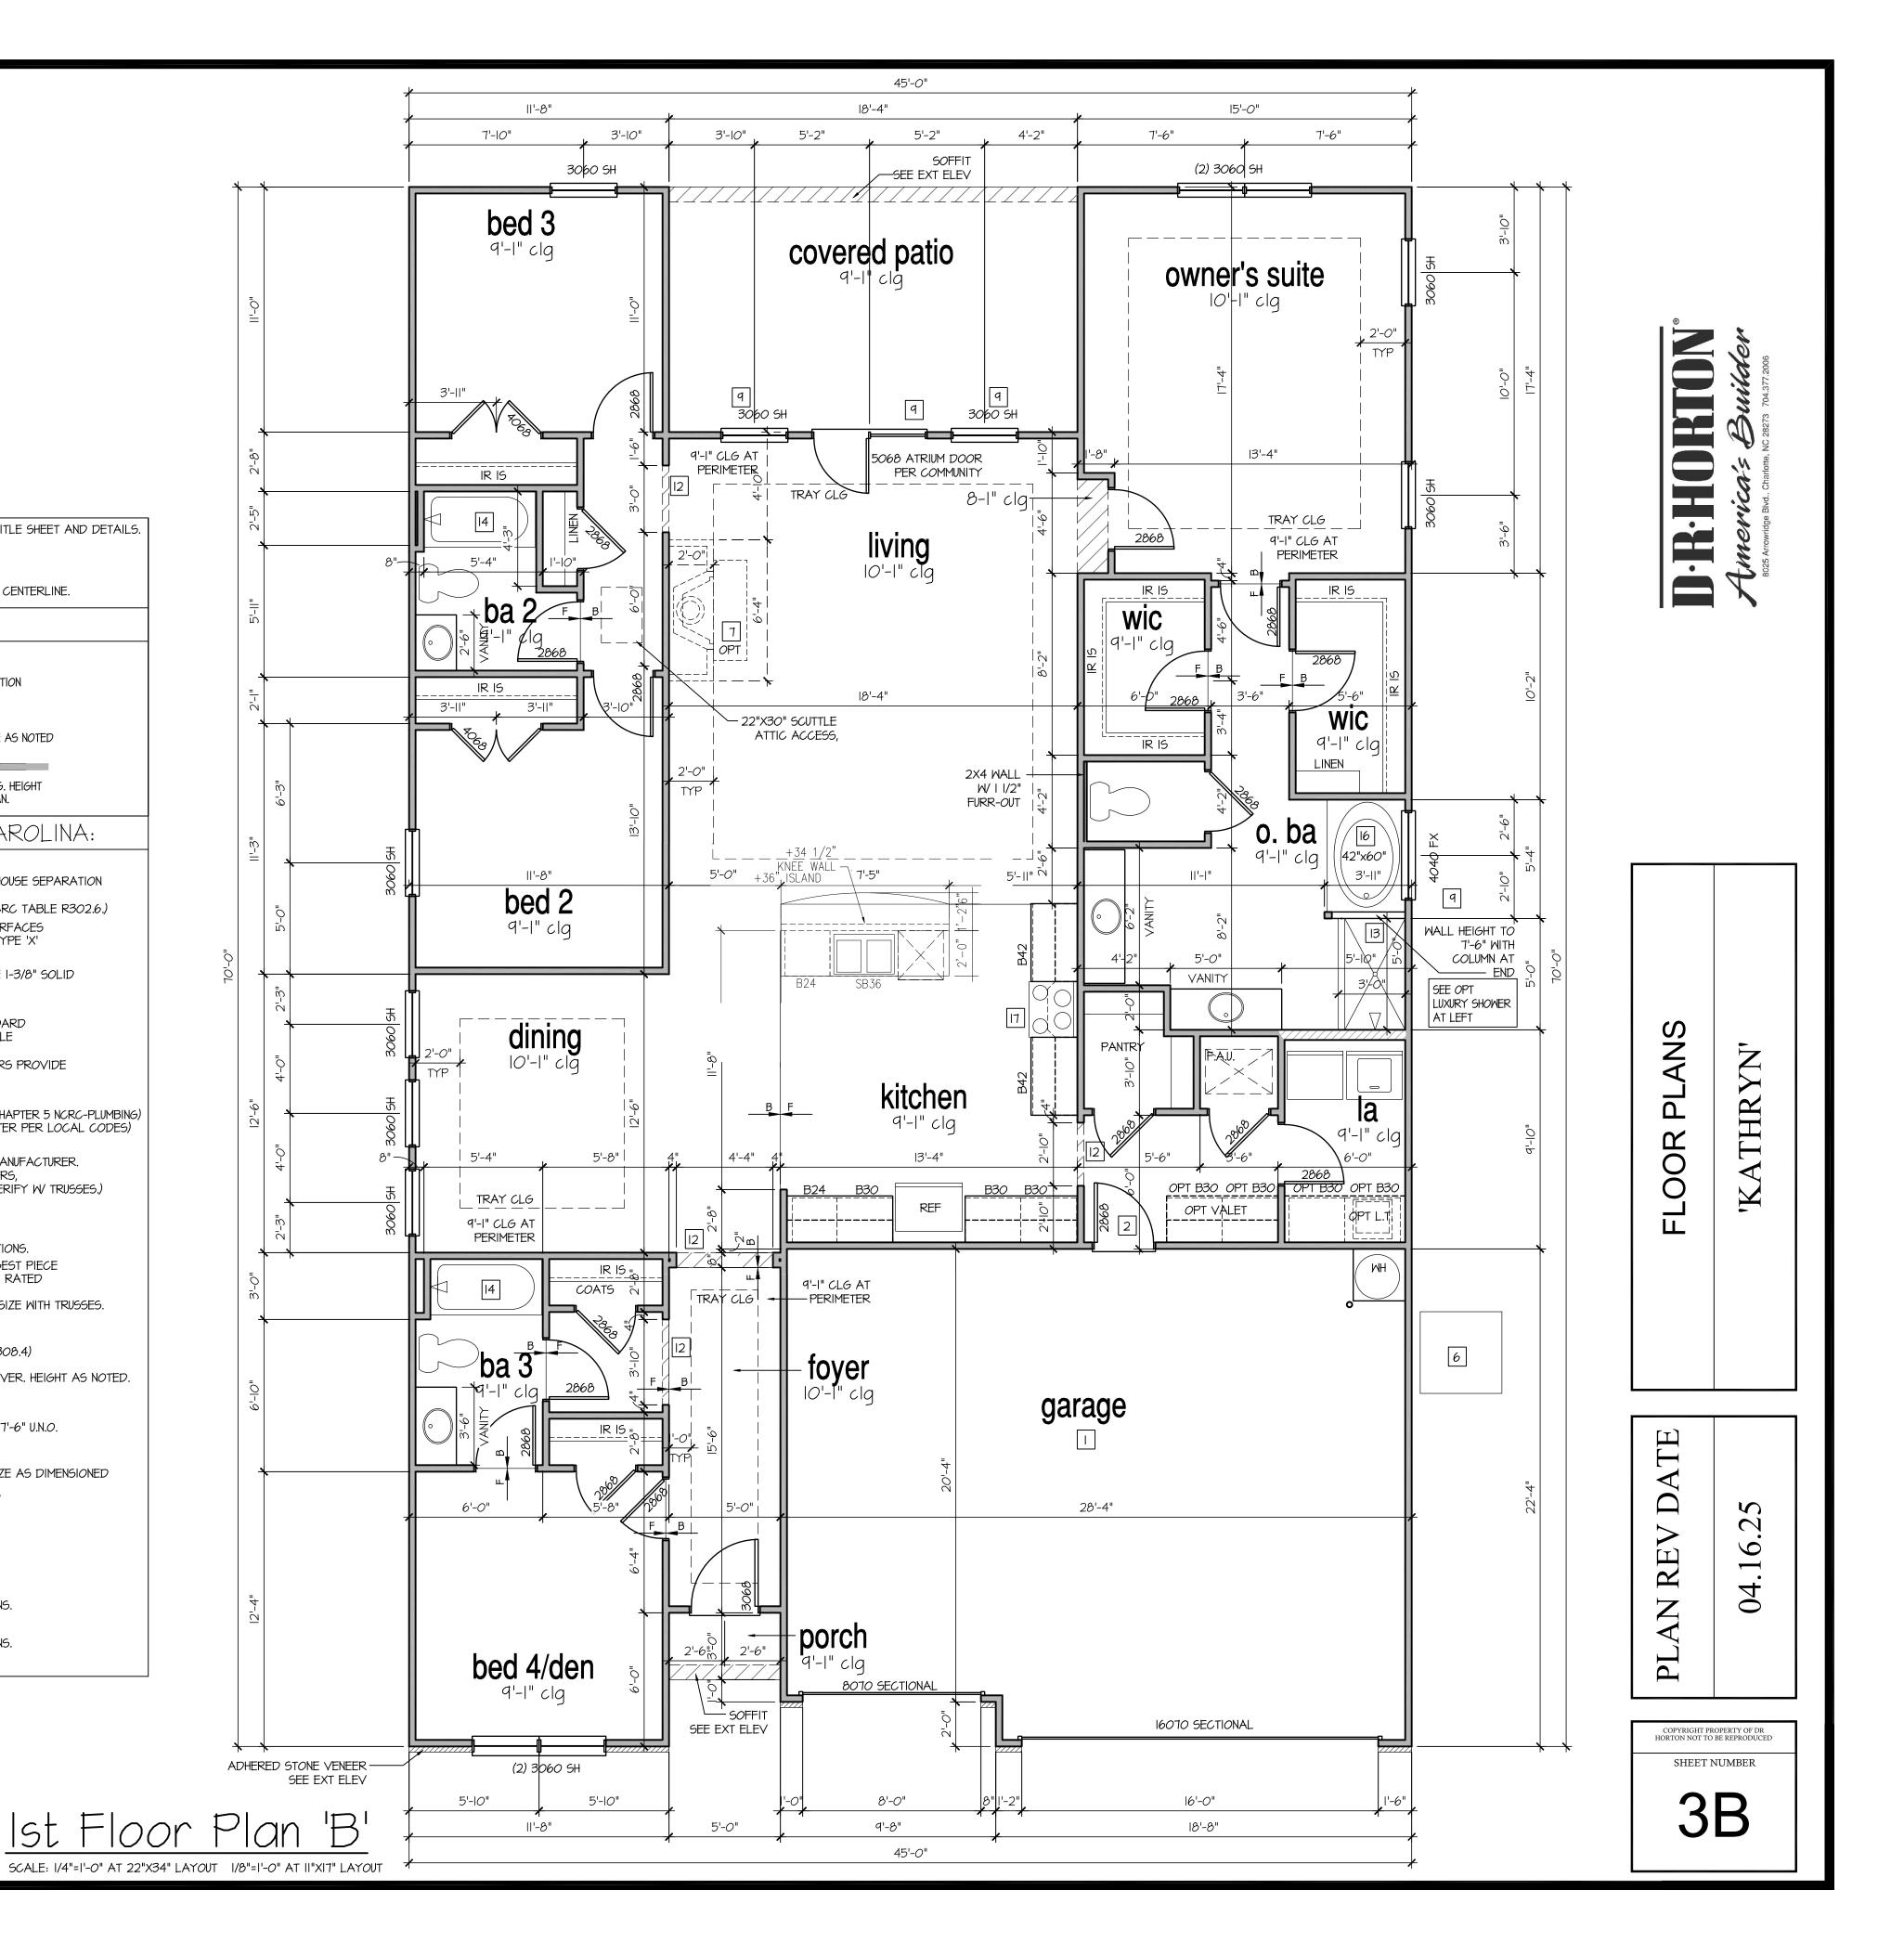

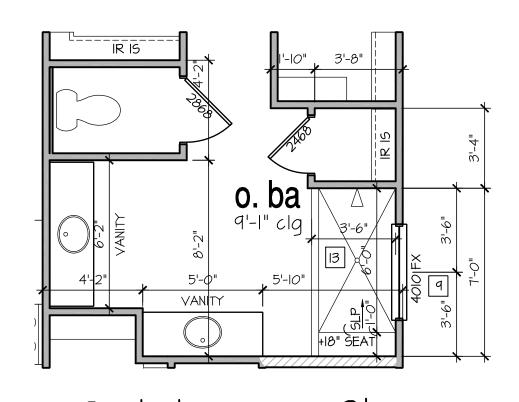

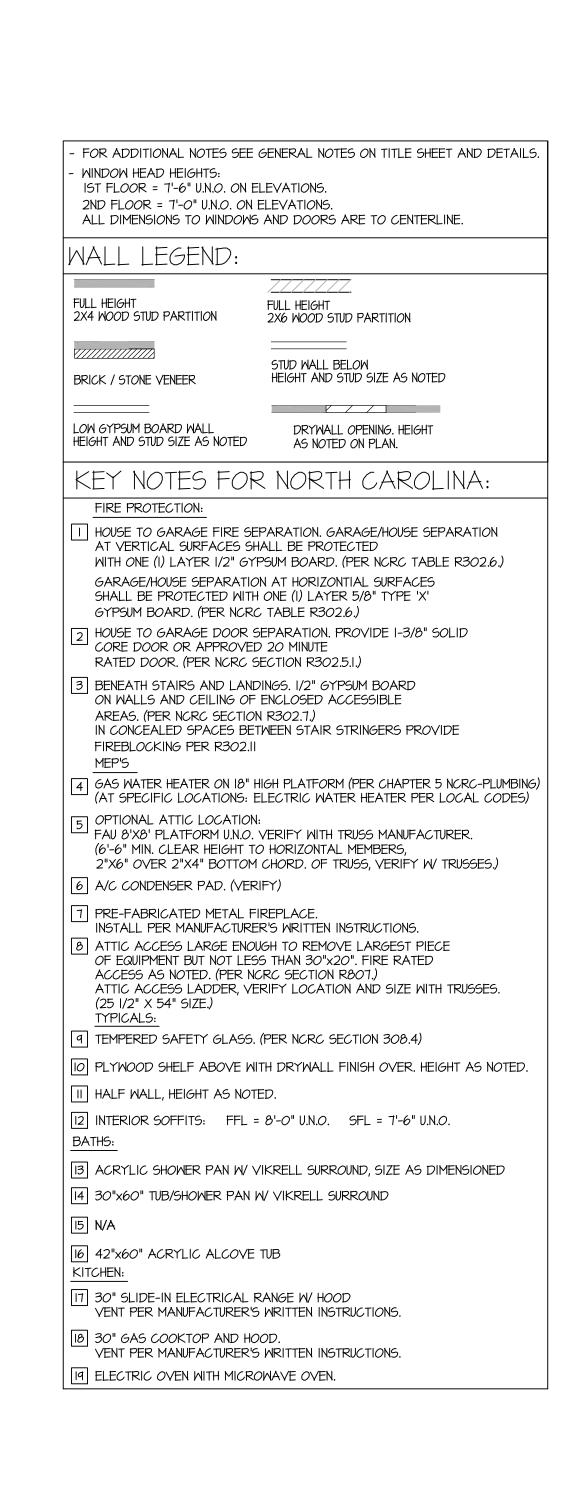

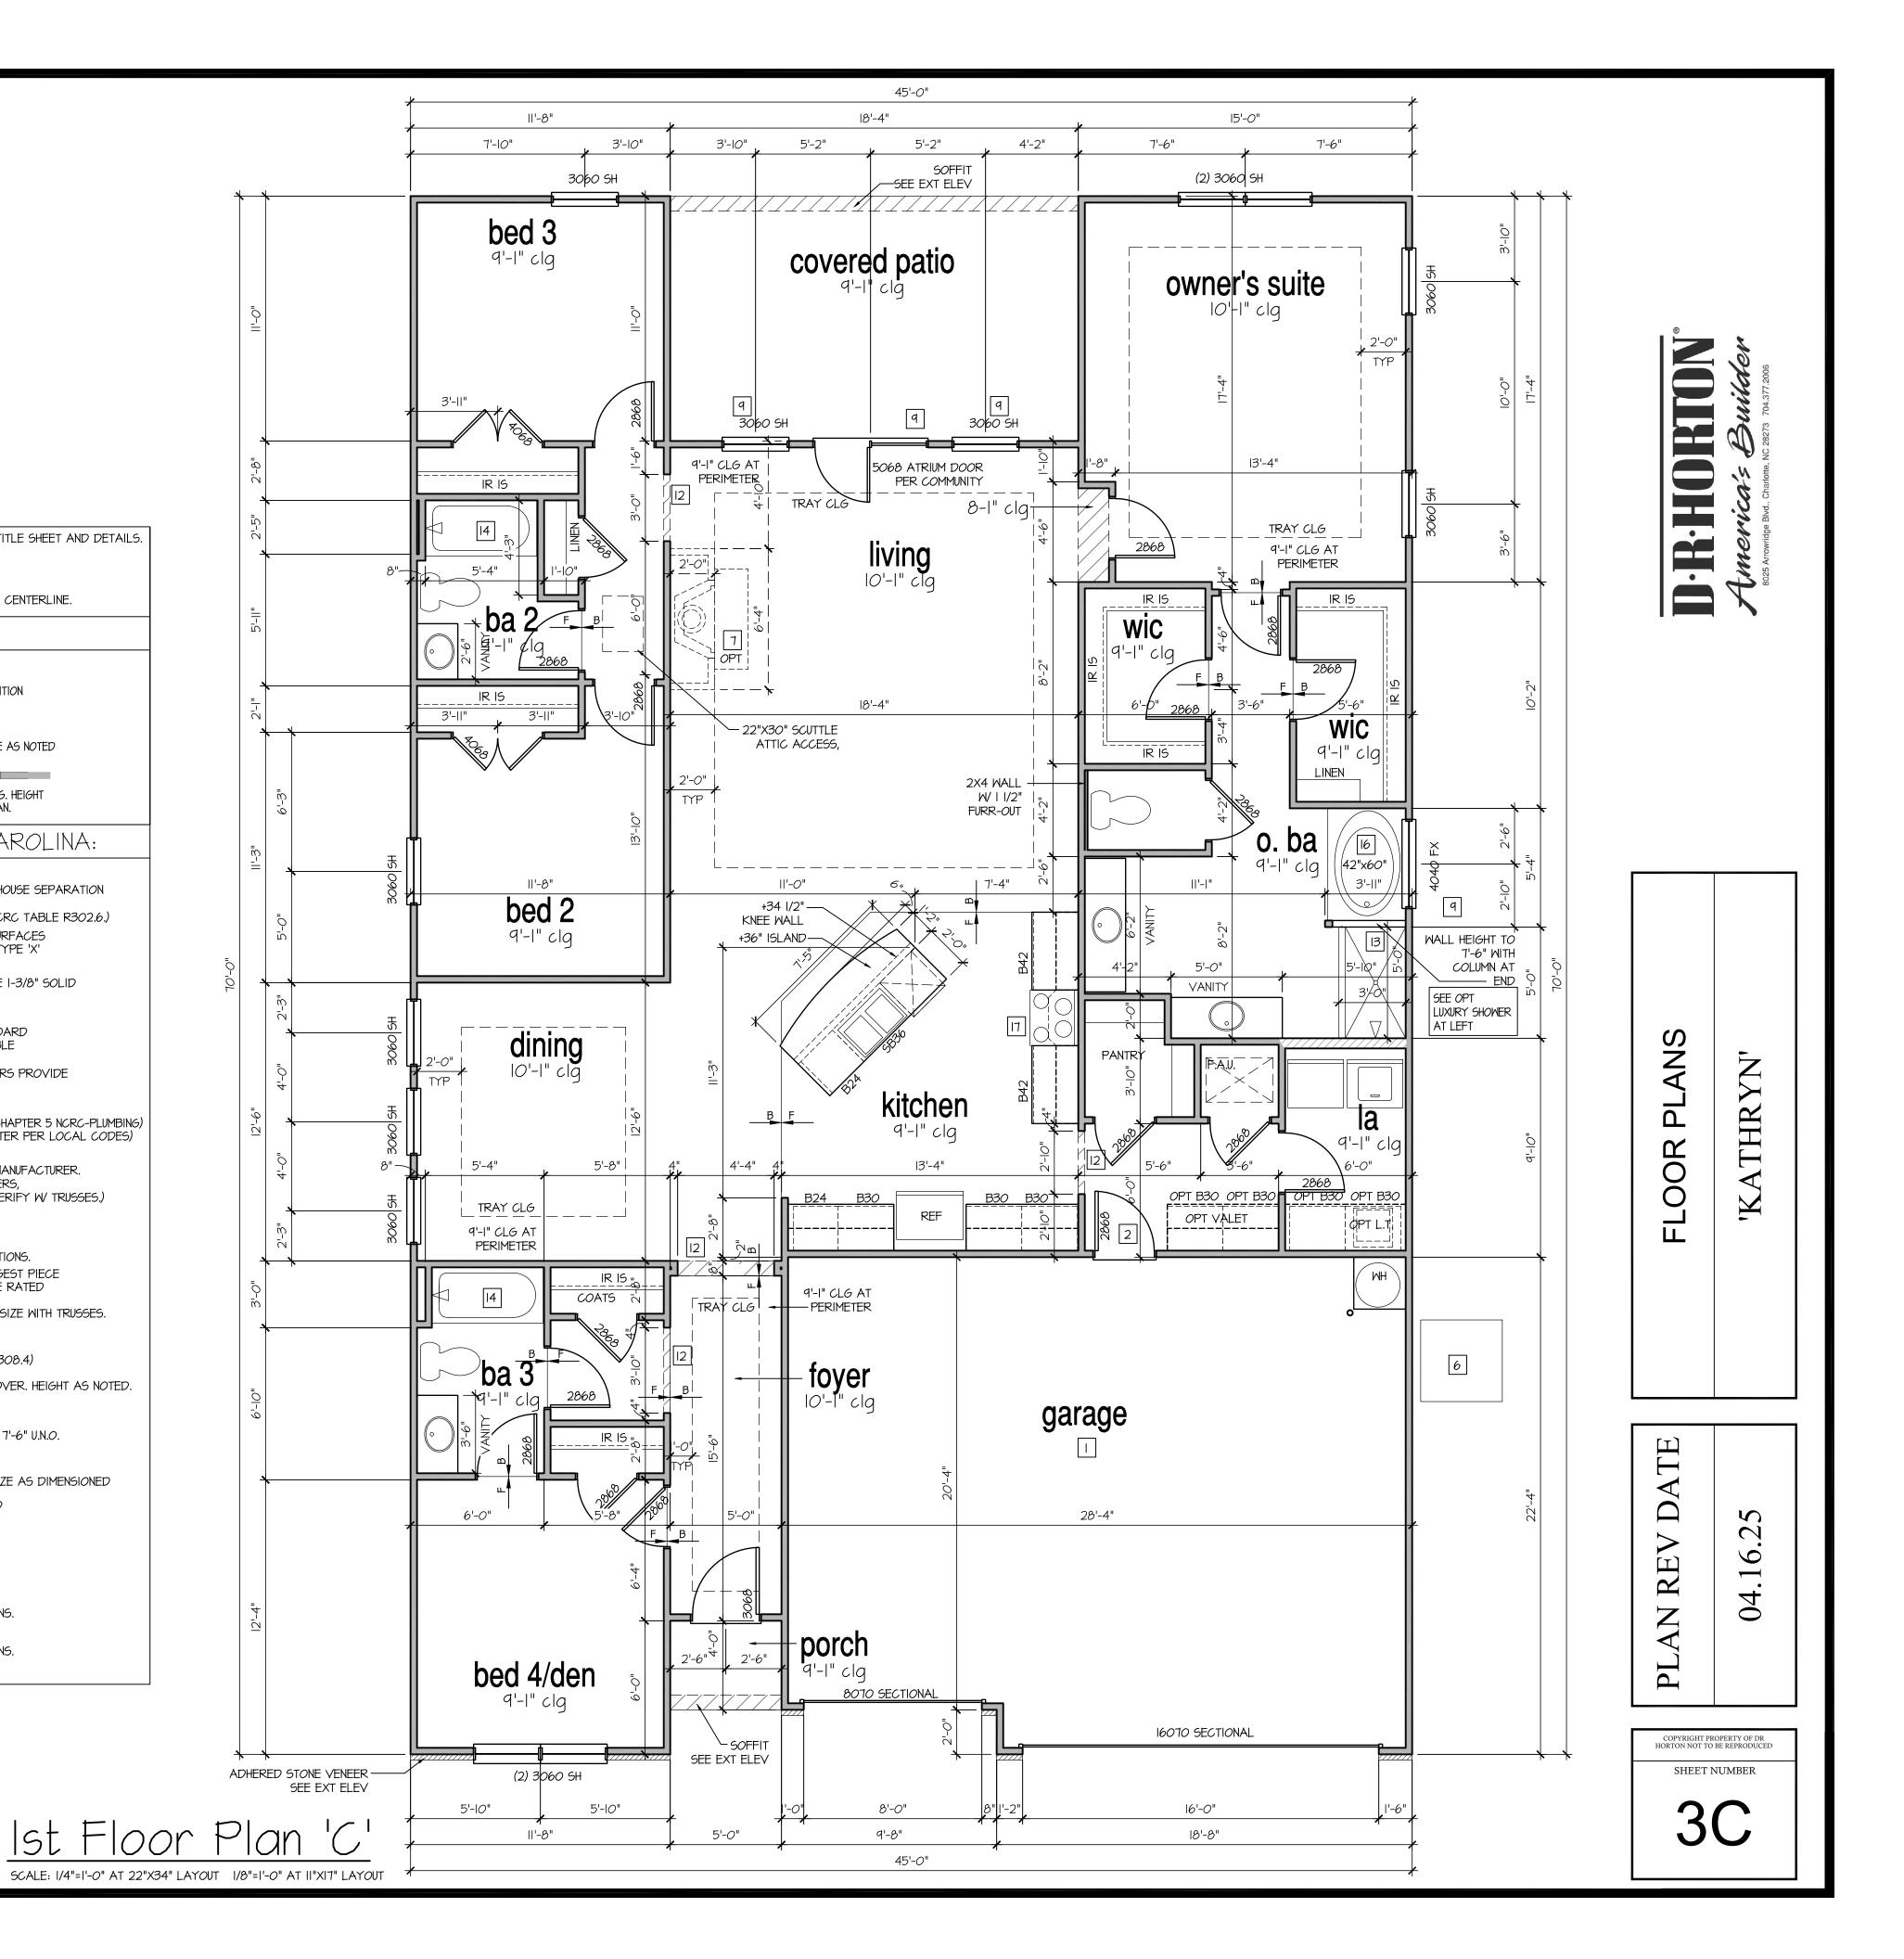

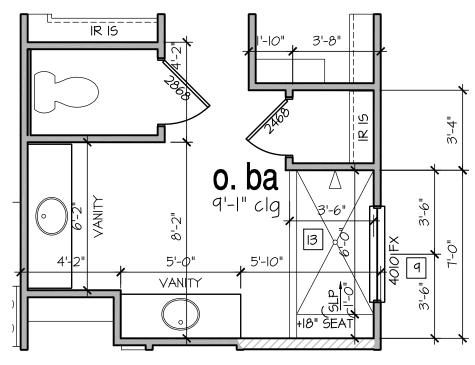

WINDOW HEAD HEIGHTS:

WALL LEGEND:

2X4 WOOD STUD PARTITION

BRICK / STONE VENEER

LOW GYPSUM BOARD WALL

FIRE PROTECTION:

HEIGHT AND STUD SIZE AS NOTED

AT VERTICAL SURFACES SHALL BE PROTECTED

GYPSUM BOARD. (PER NCRC TABLE R302.6.)

RATED DOOR, (PER NCRC SECTION R302.5.I.)

3 BENEATH STAIRS AND LANDINGS. 1/2" GYPSUM BOARD ON WALLS AND CEILING OF ENCLOSED ACCESSIBLE

(6'-6" MIN. CLEAR HEIGHT TO HORIZONTAL MEMBERS,

INSTALL PER MANUFACTURER'S WRITTEN INSTRUCTIONS.

1 TEMPERED SAFETY GLASS. (PER NCRC SECTION 308.4)

ACCESS AS NOTED. (PER NCRC SECTION R807.)

14 30"x60" TUB/SHOWER PAN W/ VIKRELL SURROUND

17 30" SLIDE-IN ELECTRICAL RANGE W/ HOOD

19 ELECTRIC OVEN WITH MICROWAVE OVEN.

VENT PER MANUFACTURER'S WRITTEN INSTRUCTIONS.

VENT PER MANUFACTURER'S WRITTEN INSTRUCTIONS.

CORE DOOR OR APPROVED 20 MINUTE

AREAS. (PER NCRC SECTION R302.7.)

FIREBLOCKING PER R302.II

5 OPTIONAL ATTIC LOCATION:

6 A/C CONDENSER PAD. (VERIFY)

(25 I/2" X 54" SIZE.)

III HALF WALL, HEIGHT AS NOTED.

16 42"x60" ACRYLIC ALCOVE TUB

18 30" GAS COOKTOP AND HOOD.

TYPICALS:

BATHS:

[5] N/A

KITCHEN:

7 PRE-FABRICATED METAL FIREPLACE.

MEP'S

SHALL BE PROTECTED WITH ONE (I) LAYER 5/8" TYPE 'X'

----FULL HEIGHT

IST FLOOR = 7'-6" U.N.O. ON ELEVATIONS.


2ND FLOOR = 7'-0" U.N.O. ON ELEVATIONS.


FULL HEIGHT 2X6 WOOD STUD PARTITION

DRYWALL OPENING. HEIGHT

AS NOTED ON PLAN.

STUD WALL BELOW

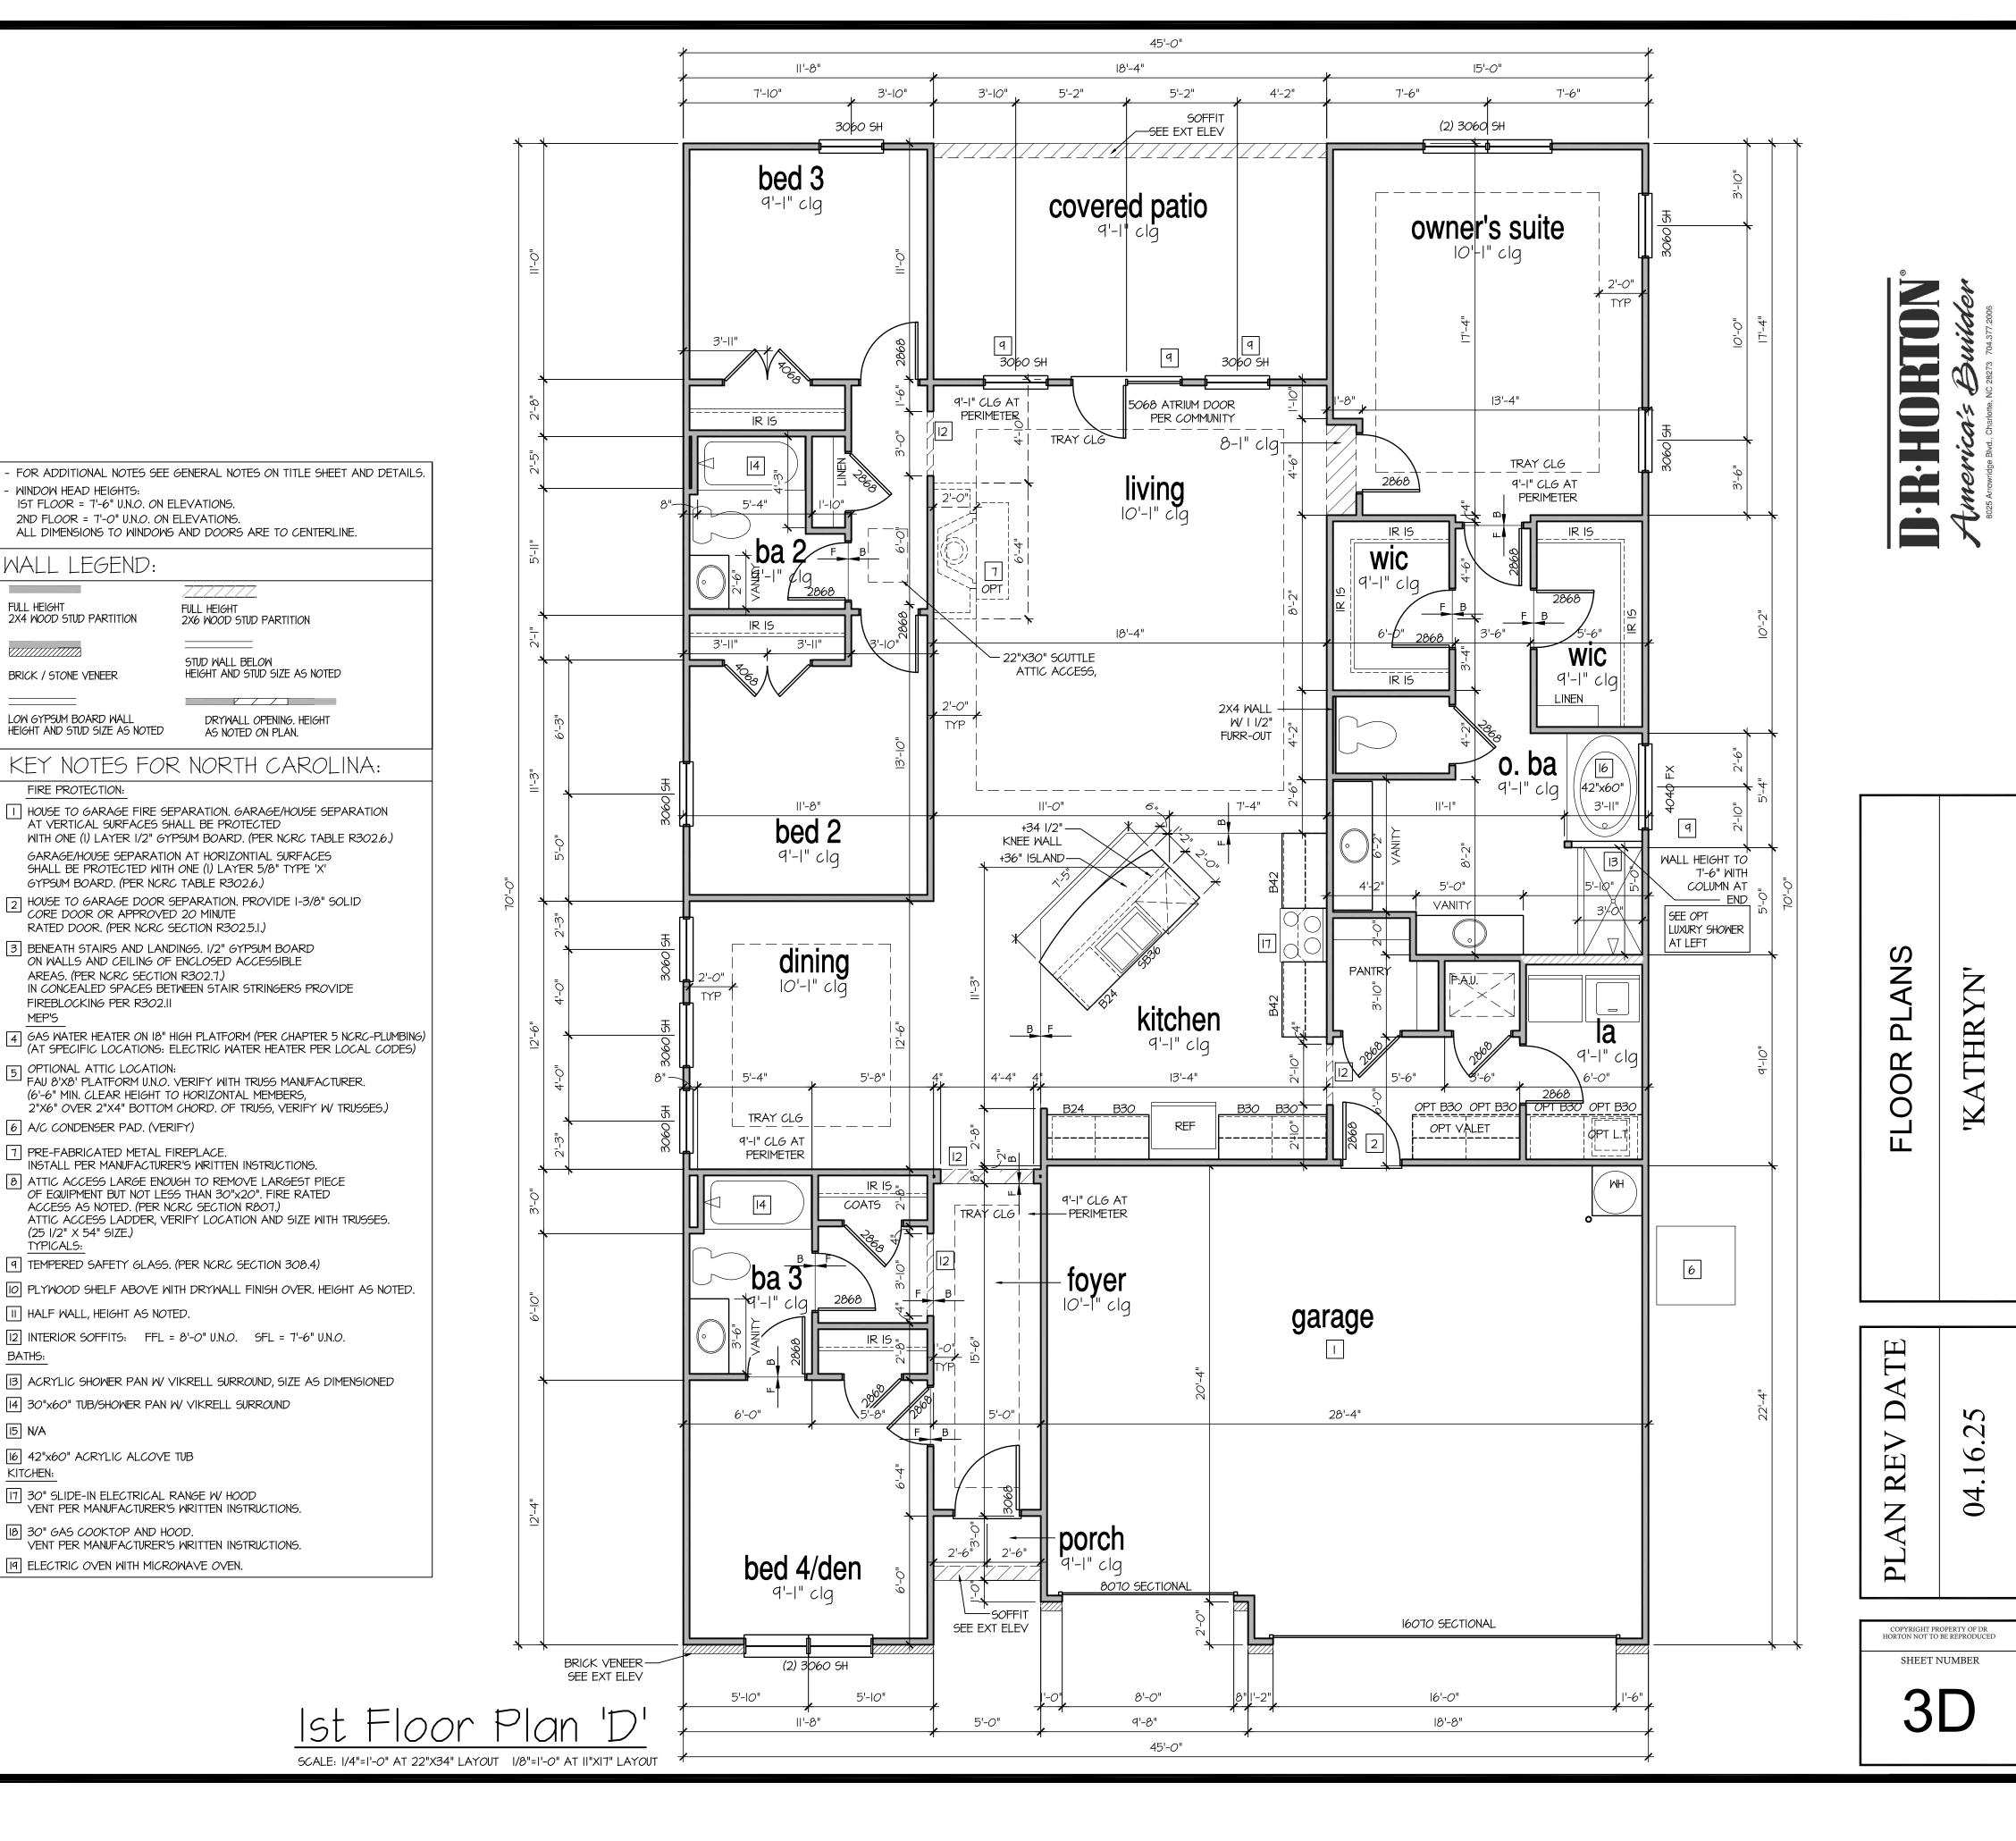

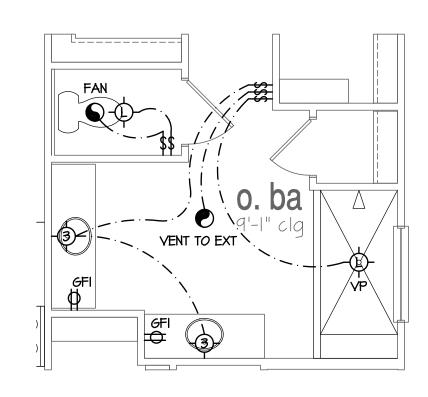

Opt Luxury Shower


SCALE: 1/4"=1'-0" AT 22"X34" LAYOUT 1/8"=1'-0" AT 11"X17" LAYOUT




- PROVIDE GROUNDING ELECTRICAL ROD PER LOCAL CODES.
- PROVIDE AND INSTALL ARC FAULT CIRCUIT-INTERRUPTERS (AFCI) AS REQUIRED BY NATIONAL
- ELECTRICAL CODE (NEC) AND MEETING THE REQUIREMENTS OF ALL GOVERNING CODES.
 ALL EXHAUST FANS SHALL HAVE BACKDRAFT DAMPERS.
- FAN/LIGHTS IN WET/DAMP LOCATIONS SHALL BE LABLED "SUITABLE FOR WET OR DAMP LOCATIONS."
 ELECTRICAL SYSTEMS ARE SHOWN FOR INTENT ONLY. THESE SYSTEMS SHALL BE ENGINEERED BY OTHERS. THE CONTRACTOR SHALL BE RESPONSIBLE FOR PROPER INSTALLATION AND PLACEMENT.
- PROVIDE AND INSTALL LOCALLY CERTIFIED SMOKE DETECTORS AND CO2 DETECTORS AS REQUIRED BY NATIONAL FIRE PROTECTION ASSOCIATION (NFPA) AND MEETING THE REQUIREMENTS OF ALL GOVERNING CODES.
- NATIONAL FIRE PROTECTION ASSOCIATION (NFPA) AND MEETING THE REQUIREMENTS OF ALL GOVERNING CODE
 PROVIDE AND INSTALL GROUND FAULT CIRCUIT-INTERRUPTERS (GFI) AS REQUIRED BY NATIONAL ELECTRICAL
 CODE (NEC) AND MEETING THE REQUIREMENTS OF ALL GOVERNING CODES.
- ELECTRICAL CONTRACTOR TO PROVIDE REQUIRED DIRECT HOOK-UPS/CUTOFFS.
- HVAC CONTRACTOR TO VERIFY THERMOSTAT LOCATIONS.
- ALL ELECTRICAL AND MECHANICAL EQUIPMENT (FURNACES, A/C UNITS, ELECTRICAL PANELS, SANITARY SUMP PITS, DRAIN TILE SUMP, AND WATER HEATERS) ARE SUBJECT TO RELOCATION DUE TO FIELD CONDITIONS.
- PROVIDE POWER, LIGHT AND SWITCH AS REQUIRED FOR ATTIC FURNACE PER CODE AND MANUFACTURER'S WRITTEN INSTRUCTIONS.

I EGEND.

	IND:		
ф	DUPLEX OUTLET	ф	CEILING MOUNTED INCANDESCENT LIGHT FIXTURE
₩P/GFI	WEATHERPROOF GFI DUPLEX OUTLET	Ю	WALL MOUNTED INCANDESCENT
∮ <i>6</i> FI	GROUND-FAULT CIRCUIT-INTERRUPTER DUPLEX OUTLET	Ι Υ	RECESSED INCANDESCENT LIGHT FIXTURE
ф	HALF-SWITCHED DUPLEX OUTLET	- P-	(VP) = VAPOR PROOF
	220 VOLT OUTLET	•	CEILING MOUNTED LED LIGHT FIXTURE (VP) = VAPOR PROOF
①	REINFORCED JUNCTION BOX	•	EXHAUST FAN (VENT TO EXTERIOR)
\$	WALL SMITCH		EXHAUST FAN/LIGHT COMBINATION (VENT TO EXTERIOR)
\$з	THREE-WAY SMITCH		
\$ 4	FOUR-WAY SWITCH		FLUORESCENT LIGHT FIXTURE
СН	CHIMES		TECH HUB SYSTEM
무	PUSHBUTTON SWITCH		CEILING FAN (PROVIDE ADEQUATE SUPPORT)
(SI)	IIOV SMOKE ALARM W BATTERY BACKUP		CEILING FAN WITH INCANDESCENT
69/00	IIOV SMOKE ALARM CO2 DETECTOR COMBO		LIGHT FIXTURE (PROVIDE ADEQUATE SUPPORT)
①	THERMOSTAT	×	GAS SUPPLY WITH VALVE
PH	TELEPHONE		S. C. S
TV	TELEVISION		HOSE BIBB
	ELECTRIC METER	-+ _{CM}	I/4" WATER STUB OUT
	ELECTRIC PANEL	<u> </u>	WALL COMET
	DISCONNECT SWITCH	<u> </u>	WALL SCONCE

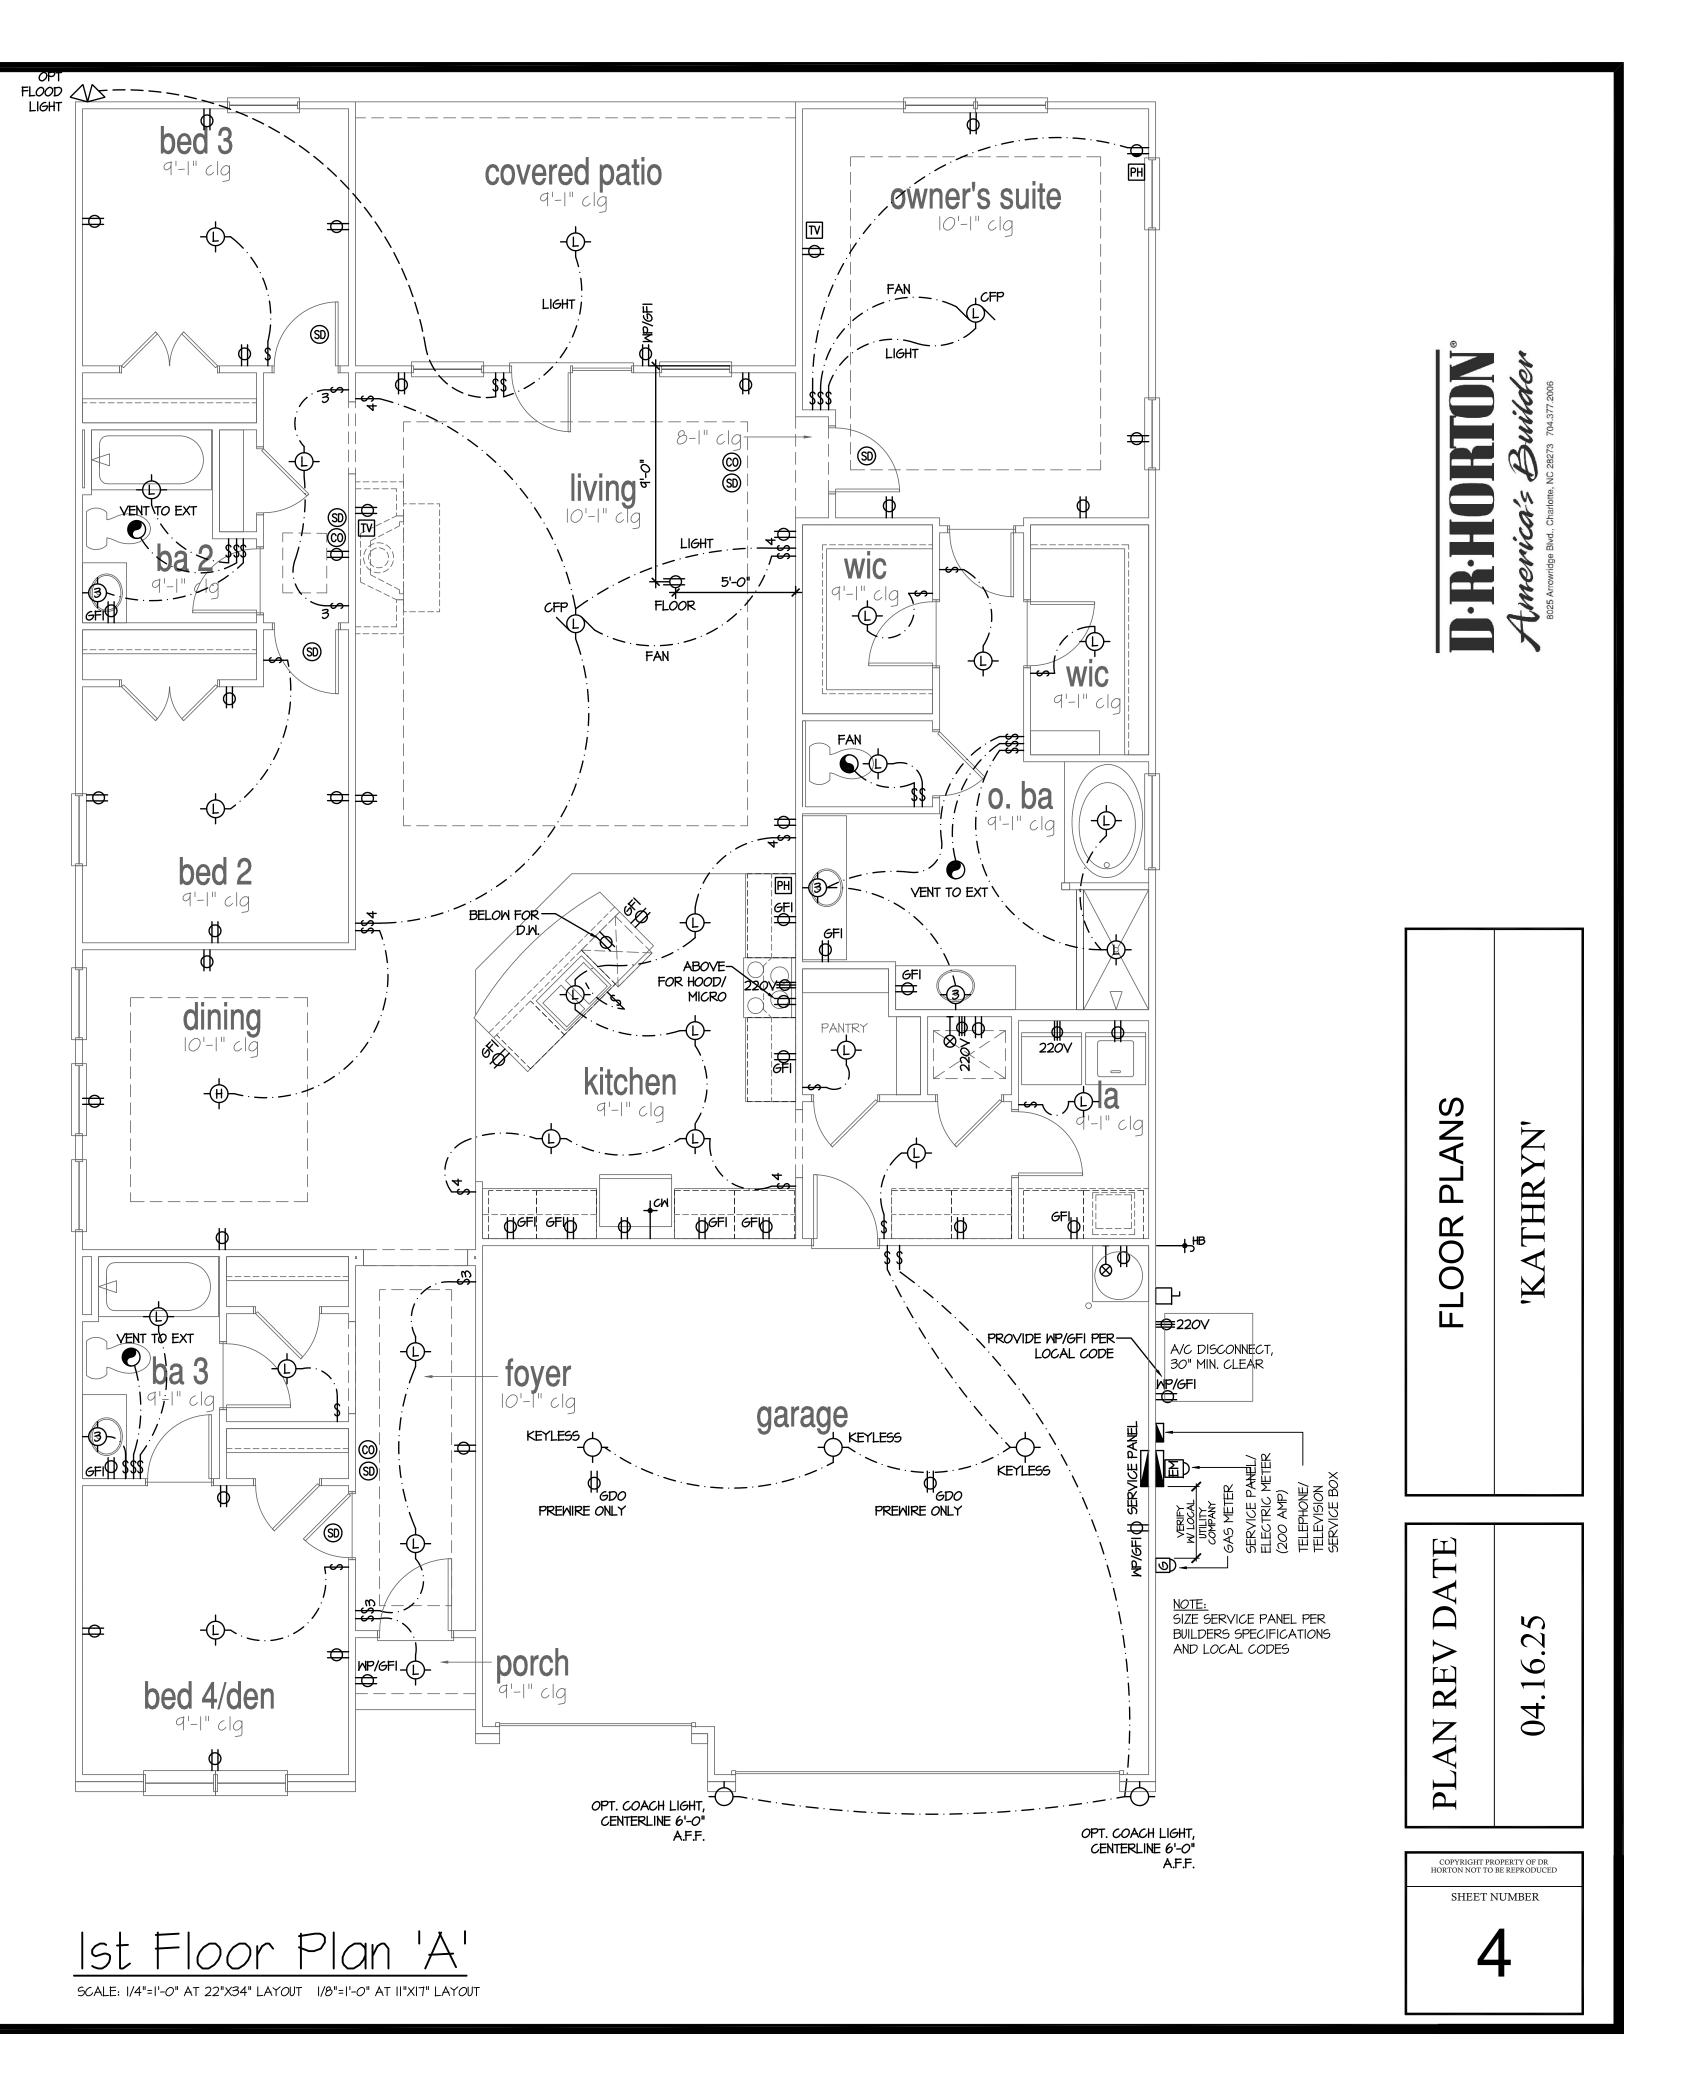

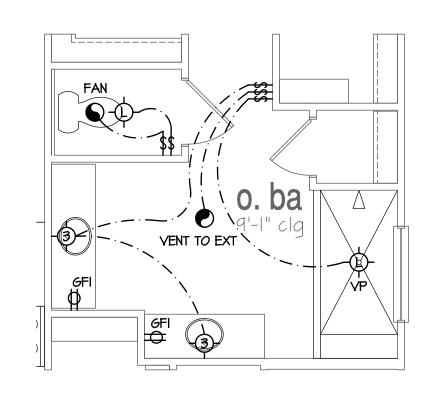

Opt Luxury Shower

SCALE: 1/4"=1'-0" AT 22"X34" LAYOUT 1/8"=1'-0" AT 11"X17" LAYOUT

NOTES:


- PROVIDE GROUNDING ELECTRICAL ROD PER LOCAL CODES.
- PROVIDE AND INSTALL ARC FAULT CIRCUIT-INTERRUPTERS (AFCI) AS REQUIRED BY NATIONAL
- ELECTRICAL CODE (NEC) AND MEETING THE REQUIREMENTS OF ALL GOVERNING CODES.

 ALL EXHAUST FANS SHALL HAVE BACKDRAFT DAMPERS.
- FAN/LIGHTS IN WET/DAMP LOCATIONS SHALL BE LABLED "SUITABLE FOR WET OR DAMP LOCATIONS."
 ELECTRICAL SYSTEMS ARE SHOWN FOR INTENT ONLY. THESE SYSTEMS SHALL BE ENGINEERED BY OTHERS. THE CONTRACTOR SHALL BE RESPONSIBLE FOR PROPER INSTALLATION AND PLACEMENT.
- PROVIDE AND INSTALL LOCALLY CERTIFIED SMOKE DETECTORS AND CO2 DETECTORS AS REQUIRED BY NATIONAL FIRE PROTECTION ASSOCIATION (NFPA) AND MEETING THE REQUIREMENTS OF ALL GOVERNING CODES.
- NATIONAL FIRE PROTECTION ASSOCIATION (NFPA) AND MEETING THE REQUIREMENTS OF ALL GOVERNING CODE:

 PROVIDE AND INSTALL GROUND FAULT CIRCUIT-INTERRUPTERS (GFI) AS REQUIRED BY NATIONAL ELECTRICAL CODE (NEC) AND MEETING THE REQUIREMENTS OF ALL GOVERNING CODES.
- ELECTRICAL CONTRACTOR TO PROVIDE REQUIRED DIRECT HOOK-UPS/CUTOFFS.
- HVAC CONTRACTOR TO VERIFY THERMOSTAT LOCATIONS.
- ALL ELECTRICAL AND MECHANICAL EQUIPMENT (FURNACES, A/C UNITS, ELECTRICAL PANELS, SANITARY SUMP PITS, DRAIN TILE SUMP, AND WATER HEATERS) ARE SUBJECT TO RELOCATION DUE TO FIELD CONDITIONS.
- PROVIDE POWER, LIGHT AND SWITCH AS REQUIRED FOR ATTIC FURNACE PER CODE AND MANUFACTURER'S WRITTEN INSTRUCTIONS.

LEGEND:

	IND:		
ф	DUPLEX OUTLET	-	CEILING MOUNTED INCANDESCENT LIGHT FIXTURE
Фир/6F1	WEATHERPROOF GFI DUPLEX OUTLET	Ю	WALL MOUNTED INCANDESCENT
∯ <i>G</i> FI	GROUND-FAULT CIRCUIT-INTERRUPTER DUPLEX OUTLET	' Y 	RECESSED INCANDESCENT LIGHT FIXTURE
ф	HALF-SWITCHED DUPLEX OUTLET	- P	(VP) = VAPOR PROOF
	220 VOLT OUTLET	•	CEILING MOUNTED LED LIGHT FIXTURE (VP) = VAPOR PROOF
0	REINFORCED JUNCTION BOX	•	EXHAUST FAN (VENT TO EXTERIOR)
\$	WALL SMITCH		EXHAUST FAN/LIGHT COMBINATION (VENT TO EXTERIOR)
\$ 3	THREE-WAY SWITCH		,
\$4	FOUR-WAY SMITCH		FLUORESCENT LIGHT FIXTURE
СН	CHIMES		TECH HUB SYSTEM
9	PUSHBUTTON SWITCH		CEILING FAN (PROVIDE ADEQUATE SUPPORT)
(SD)	IIOV SMOKE ALARM W BATTERY BACKUP		CEILING FAN WITH INCANDESCENT
9/0	IIOV SMOKE ALARM CO2 DETECTOR COMBO		LIGHT FIXTURE (PROVIDE ADEQUATE SUPPORT)
1	THERMOSTAT	⊢⊗	GAS SUPPLY WITH VALVE
PH	TELEPHONE	. 3	
TV	TELEVISION	 +	HOSE BIBB
Ô	ELECTRIC METER	-+ _{CM}	I/4" WATER STUB OUT
	ELECTRIC PANEL	Я	
	DISCONNECT SWITCH	K	WALL SCONCE

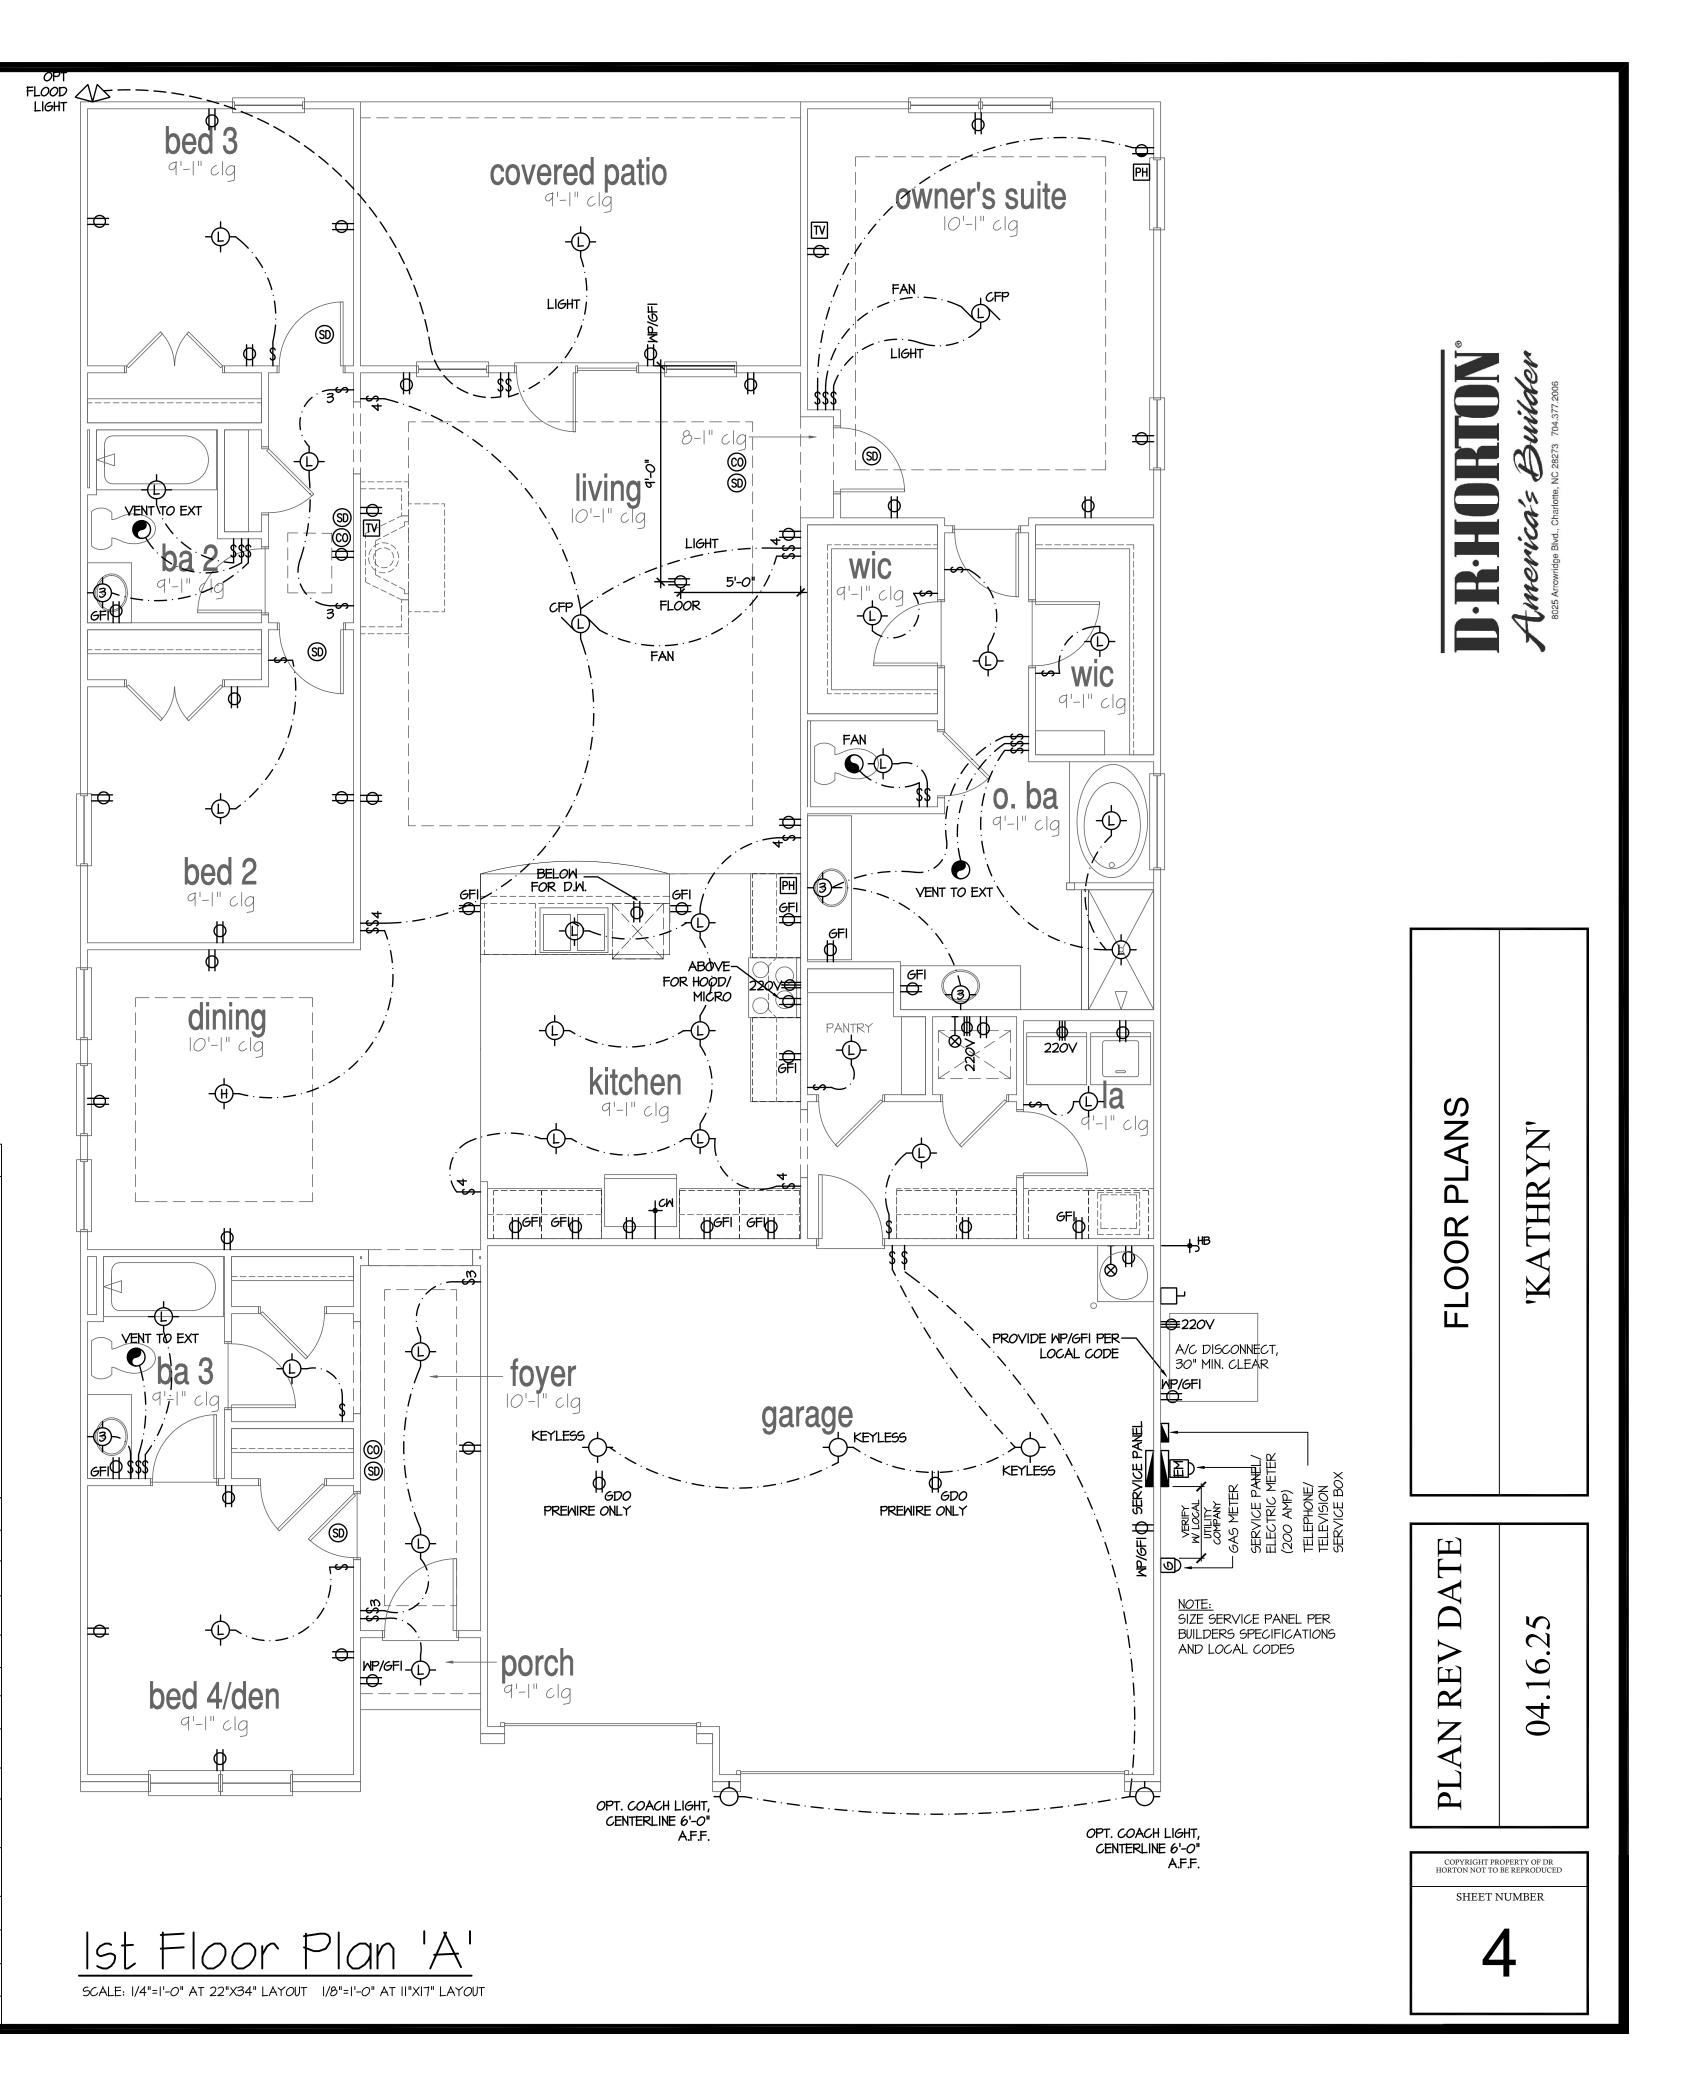

SHEET INDEX:

S-0	COVER SHEET	
S-0.1	GENERAL STRUCTURAL NOTES	
S 3MS A	MONOLITHIC SLAB FOUNDATION PLAN	ELEVATION 'A
S 3MS B	MONOLITHIC SLAB FOUNDATION PLAN	ELEVATION '
S 3MS C	MONOLITHIC SLAB FOUNDATION PLAN	ELEVATION '(
S 3MS D	MONOLITHIC SLAB FOUNDATION PLAN	ELEVATION '[
S 3SW A	STEM WALL SLAB FOUNDATION PLAN	ELEVATION 'A
S 3SW B	STEM WALL SLAB FOUNDATION PLAN	ELEVATION 'E
s 3sw c	STEM WALL SLAB FOUNDATION PLAN	ELEVATION '(
S 3SW D	STEM WALL SLAB FOUNDATION PLAN	ELEVATION '[
S 3CS A	CRAWL SPACE FOUNDATION PLAN	ELEVATION 'A
S 3CS B	CRAWL SPACE FOUNDATION PLAN	ELEVATION 'E
s 3cs c	CRAWL SPACE FOUNDATION PLAN	ELEVATION '(
S 3CS D	CRAWL SPACE FOUNDATION PLAN	ELEVATION '[
S 4 A	ROOF FRAMING PLAN	ELEVATION 'A
S 4 B	ROOF FRAMING PLAN	ELEVATION 'E
S 4 C	ROOF FRAMING PLAN	ELEVATION '(
S 4 D	ROOF FRAMING PLAN	ELEVATION '[
DS-1	BRACED WALL DETAILS	
DS-2	HOLD DOWN DETAILS	
DS-3	BRACED WALL NOTES & DETAILS	
DS-4	PORTAL FRAME DETAILS	

DS-2 HOLD DOWN DETAILS

DS-3 BRACED WALL NOTES & DETAILS

DS-4 PORTAL FRAME DETAILS

DS-5 MISCELLANEOUS FRAMING DETAILS

DS-6 MISCELLANEOUS FRAMING DETAILS


DS-7 MONOLITHIC SLAB FOUNDATION DETAILS

DS-8 STEM WALL SLAB FOUNDATION DETAILS

DS-9 CRAWL SPACE FOUNDATION DETAILS

DS-10 NOT USED

DS-11 NOT USED

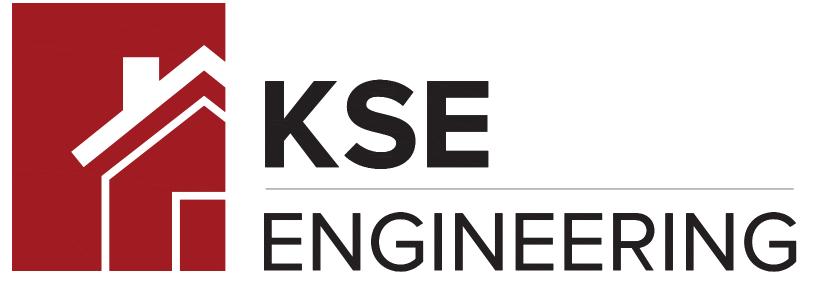

1900 AM DRIVE, SUITE 201, QUAKERTOWN, PA 18951 www.kse-eng.com (215) 804-4449

KATHRYN PLAN ID: 2290

NORTH CAROLINA

THESE DRAWINGS ARE TO BE USED IN CONJUNCTION WITH AND COORDINATED WITH THE ARCHITECTURAL, CIVIL, MECHANICAL, ELECTRICAL, AND PLUMBING DRAWINGS. THIS COORDINATION IS NOT THE RESPONSIBILITY OF THE STRUCTURAL ENGINEER OF RECORD (SER). SHOULD ANY DISCREPANCIES BECOME APPARENT, THE CONTRACTOR SHALL NOTIFY KSE ENGINEERING, P.C. BEFORE CONSTRUCTION BEGINS. IT IS THE INTENT OF THE ENGINEER LISTED ON THESE DOCUMENTS THAT THESE DOCUMENTS BE ACCURATE, PROVIDING LICENSED PROFESSIONALS CLEAR INFORMATION. EVERY ATTEMPT HAS BEEN MADE TO PREVENT ERROR. THE BUILDER AND ALL SUBCONTRACTORS ARE REQUIRED TO REVIEW ALL OF THE INFORMATION CONTAINED IN THESE DOCUMENTS PRIOR TO THE COMMENCEMENT OF ANY WORK. THE ENGINEER IS NOT RESPONSIBLE FOR ANY PLAN ERRORS, OMISSIONS, OR MISINTERPRETATIONS UNDETECTED AND NOT REPORTED TO THE ENGINEER PRIOR TO CONSTRUCTION. ALL CONSTRUCTION MUST BE IN ACCORDANCE TO THE INFORMATION FOUND IN THESE DOCUMENTS.

THIS PLAN HAS BEEN DESIGNED PER THE 2018 EDITION OF THE NC RESIDENTIAL CODE. WHERE FRAMING, FOUNDATION, OR OTHER STRUCTURAL ITEMS DO NOT COMPLY WITH THE PRESCRIPTIVE METHODS OF THE CODE, THOSE ITEMS HAVE BEEN DESIGNED IN ACCORDANCE WITH ACCEPTED ENGINEERING PRACTICE PER NCRC R301.1.3.

DESIGN SPECIFICATIONS:

DESIGN BUILDING CODE (REFERRED TO HEREIN AS 'THE BUILDING CODE'):

• 2018 NORTH CAROLINA RESIDENTIAL CODE AND ENGINEERED DESIGN

DESIGN LIVE LOADS:

- ROOF = 20 PSF (LOAD DURATION FACTOR=1.25)
- UNINHABITABLE ATTICS WITH LIMITED STORAGE = 20 PSF (WHERE SPECIFIED ON PLANS)
- HABITABLE ATTICS AND ATTICS SERVED WITH FIXED STAIRS = 30 PSF
- FLOOR = 40 PSF
- FLOOR (SLEEPING AREAS) = 30 PSF
- DECK = 40 PSF
- BALCONY = 40 PSFSTAIRS = 40 PSF
- DESIGN DEAD LOADS:
 - ROOF TRUSS = 17 PSF (TC=7, BC=10)
 - FLOOR TRUSS = 15 PSF (TC=10, BC=5)
 - FLOOR JOIST = 10 PSF
 - STANDARD BRICK = 40 PSF
 - QUEEN ANNE BRICK = 25 PSF
 - TILE = 10 PSF (WHERE NOTED ON PLANS)

NOTE: STRUCTURAL FRAMING HAS NOT BEEN DESIGNED FOR GRANITE, MARBLE OR OTHER MATERIALS HEAVIER THAN THE ABOVE LOADING UNLESS SPECIFICALLY NOTED ON PLANS..

DESIGN WIND LOADS:

- ULTIMATE WIND SPEED = 115 MPH
- EXPOSURE CATEGORY = B

ASSUMED SOIL BEARING CAPACITY = 2000 PSF

ASSUMED LATERAL SOIL PRESSURE = 60 PCF

FROST DEPTH = 12"

SEISMIC DESIGN CATEGORY = B

ENGINEERED LUMBER SHALL HAVE THE FOLLOWING MINIMUM DESIGN VALUES:

- PRI-40s SERIES (DEPTH, SERIES AND SPACING PER PLANS)
- LVL: E=2,000,000 PSI, $F_B=3,100$ PSI, $F_V=285$ PSI, $F_C=750$ PSI






ID: 2290

hryn' Plan

Project #: 088-18001

Designed By: JPS
Checked By:
Issue Date: 1/24/19

Re-Issue: 8/3/20 Scale: 1/8"=1'-0" @ 11x17 1/4"=1'-0" @ 22x34

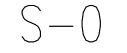

SEAL 025129 8/6/20 VG/NEER SHED WITH CAROL OF SEAL 025129 8/6/20 VG/NEER SHED WITH SHE

GENERAL STRUCTURAL NOTES:

- 1. THE DESIGN PROFESSIONAL WHOSE SEAL APPEARS ON THESE DRAWINGS IS THE STRUCTURAL ENGINEER OF RECORD (SER) FOR THIS PROJECT. THE SER BEARS THE RESPONSIBILITY OF THE PRIMARY STRUCTURAL ELEMENTS AND THE PERFORMANCE OF THIS STRUCTURE. NO OTHER PARTY MAY REVISE, ALTER, OR DELETE ANY STRUCTURAL ASPECTS OF THESE CONSTRUCTION DOCUMENTS WITHOUT WRITTEN CONSENT OF KSE ENGINEERING, P.C. OR THE SER. FOR THE PURPOSES OF THESE CONSTRUCTION DOCUMENTS, THE SER AND KSE ENGINEERING SHALL BE CONSIDERED THE SAME ENTITY
- 2. THE STRUCTURE IS ONLY STABLE IN ITS COMPLETED FORM. THE CONTRACTOR SHALL PROVIDE ALL REQUIRED TEMPORARY BRACING DURING CONSTRUCTION TO STABILIZE THE STRUCTURE
- 3. THE SER IS NOT RESPONSIBLE FOR CONSTRUCTION SEQUENCES, METHODS, OR TECHNIQUES IN CONNECTION WITH THE CONSTRUCTION OF THIS STRUCTURE. THE SER WILL NOT BE HELD RESPONSIBLE FOR THE CONTRACTOR'S FAILURE TO CONFORM TO THE CONTRACT DOCUMENTS, SHOULD ANY NON-CONFORMITIES OCCUR.
- 4. THE SER DOES NOT CERTIFY DIMENSIONAL ACCURACY OR ARCHITECTURAL LAYOUT INCLUDING ROOF GEOMETRY. THE SER ASSUMES NO LIABILITY FOR CHANGES MADE TO THESE PLANS BY OTHERS, OR FOR CONSTRUCTION METHODS, OR FOR ANY DEVIATION FROM THE PLANS. THE SER SHALL BE NOTIFIED PRIOR TO CONSTRUCTION IF ANY DISCREPANCIES ARE NOTED ON THE PLANS.
- 5. ANY STRUCTURAL ELEMENTS OR DETAILS NOT FULLY DEVELOPED ON THE CONSTRUCTION DRAWINGS SHALL BE COMPLETED UNDER THE DIRECTION OF A LICENSED PROFESSIONAL ENGINEER. THESE SHOP DRAWINGS SHALL BE SUBMITTED TO KSE ENGINEERING FOR REVIEW BEFORE ANY CONSTRUCTION BEGINS. THE SHOP DRAWINGS WILL BE REVIEWED FOR OVERALL COMPLIANCE AS IT RELATES TO THE STRUCTURAL DESIGN OF THIS PROJECT. VERIFICATION OF THE SHOP DRAWINGS FOR DIMENSIONS, OR FOR ACTUAL FIELD CONDITIONS, IS NOT THE RESPONSIBILITY OF THE SER OR KSE ENGINEERING, P.C.
- RESPONSIBILITY OF THE SER. THE CONTRACTOR SHALL VERIFY THE FIELD CONDITIONS FOR ACCURACY AND REPORT ANY DISCREPANCIES TO KSE ENGINEERING, P.C. BEFORE CONSTRUCTION BEGINS 7. THE SER IS NOT RESPONSIBLE FOR ANY SECONDARY STRUCTURAL

VERIFICATION OF ASSUMED FIELD CONDITIONS IS NOT THE

- ELEMENTS OR NON-STRUCTURAL ELEMENTS, EXCEPT FOR THE ELEMENTS SPECIFICALLY NOTED ON THE STRUCTURAL DRAWINGS 8. THIS STRUCTURE AND ALL CONSTRUCTION SHALL CONFORM TO ALL APPLICABLE SECTIONS OF THE BUILDING CODE AND ANY LOCAL
- CODES OR RESTRICTIONS. 9. DO NOT SCALE DRAWINGS. WRITTEN DIMENSIONS TAKE PRECEDENCE OVER SCALED DIMENSIONS. ALL DIMENSIONS ARE TO FACE OF STUD OR TO FACE OF FRAMING UNLESS OTHERWISE NOTED
- 10. PROVIDE MOISTURE PROTECTION AND FLASHING PER ARCHITECTURAL DETAILS.

- 1. FOUNDATIONS SHALL BE CONSTRUCTED IN ACCORDANCE WITH CHAPTER 4 OF THE BUILDING CODE.
- 2. CONTRACTOR IS SOLELY RESPONSIBLE FOR VERIFYING THE SUITABILITY OF THE SITE SOIL CONDITIONS AT THE TIME OF CONSTRUCTION. THE BUILDER SHALL FURNISH ANY AND ALL REPORTS RECEIVED FROM THE GEOTECHNICAL ENGINEER ON THE STUDY OF THE PROPOSED SITE TO THE DESIGNER, STRUCTURAL ENGINEER, AND GENERAL
- 3. MAXIMUM DEPTH OF UNBALANCED FILL AGAINST MASONRY WALLS TO BE AS SPECIFIED IN THE BUILDING CODE.
- 4. THE SER HAS NOT PERFORMED A SUBSURFACE INVESTIGATION. OWNER OR THE CONTRACTOR. SHOULD ANY ADVERSE SOIL CONDITION BE ENCOUNTERED, THE SER MUST BE CONTACTED BEFORE PROCEEDING.
- 5. THE BOTTOM OF ALL FOOTINGS SHALL EXTEND BELOW THE FROST LINE FOR THE REGION IN WHICH THE STRUCTURE IS TO BE CONSTRUCTED, BUT NOT LESS THAN A MINIMUM OF 12" BELOW GRADE. ALL FOOTINGS TO HAVE A MINIMUM PROJECTION OF 2" ON EACH SIDE OF FOUNDATION WALLS. MAXIMUM FOOTING PROJECTION SHALL NOT EXCEED THE THICKNESS OF THE FOOTING.
- 6. WOOD SILL PLATES SHALL BE ANCHORED TO THE FOUNDATION WITH 1/2" ANCHOR BOLTS WITH MINIMUM 7" EMBEDMENT, SPACED A MAXIMUM of 6'-0" o.c. install minimum 2 anchor bolts per section, 12" MASONRY MAXIMUM FROM CORNERS. ½" DIAMETER x 8" LONG SIMPSON TITEN HD OR USP SCREW-BOLT+ SCREWS MAY BE SUBSTITUTED ON A 1 FOR 1 BASIS.
- 7. ANY FILL SHALL BE PLACED UNDER THE DIRECTION OR RECOMMENDATION OF A LICENSED PROFESSIONAL ENGINEER. THE RESULTING SOIL SHALL BE COMPACTED TO A MINIMUM OF 95% MAXIMUM DRY DENSITY.
- 8. EXCAVATIONS OF FOOTINGS SHALL BE LINED TEMPORARILY WITH A 6 MIL POLYETHYLENE MEMBRANE IF PLACEMENT OF CONCRETE DOES NOT OCCUR WITHIN 24 HOURS OF EXCAVATION.
- 9. NO CONCRETE SHALL BE PLACED AGAINST ANY SUBGRADE CONTAINING WATER, ICE, FROST, OR LOOSE MATERIAL.
- 10. PROVIDE FOUNDATION WATERPROOFING AND DRAIN WITH POSITIVE SLOPE TO OUTLET AS REQUIRED BY SITE CONDITIONS (SEE ARCHITECTURAL PLANS AND DETAILS).
- 11. NONE OF THE FOUNDATION DESIGNS IN THESE DOCUMENTS ARE SUITABLE FOR INSTALLATION IN SHRINK/SWELL CONDITIONS. REFER TO GEOTECHNICAL ENGINEER FOR APPROPRIATE DESIGN.
- 12. LOTS SHALL BE GRADED TO DRAIN SURFACE WATER AWAY FROM FOUNDATION WALLS. THE GRADE SHALL FALL A MINIMUM OF 6 INCHES WITHIN THE FIRST TEN FEET.
- 13. CRAWL SPACE TO BE GRADED LEVEL AND CLEAR OF ALL DEBRIS.
- 14. PROVIDE MINIMUM 6 MIL APPROVED VAPOR BARRIER. ALL JOINTS TO BE LAPPED MINIMUM 12" AND SEALED.

CONCRETE & REINFORCING

- 1. CONCRETE DESIGN BASED ON ACI 318 AND ACI 318.1 OR ACI 332. CONCRETE SHALL HAVE A NORMAL WEIGHT AGGREGATE AND A MINIMUM COMPRESSIVE STRENGTH (f'c) = 3,000 PSI MINIMUM AT 28 DAYS PER CODE (VARIES W/ WEATHER), UNLESS OTHERWISE NOTED ON THE PLAN.
- 2. CONCRETE SHALL BE PROPORTIONED, MIXED, AND PLACED IN ACCORDANCE WITH THE LATEST EDITIONS OF ACI 318: "BUILDING CODE REQUIREMENTS FOR REINFORCED CONCRETE" AND ACI 301: "SPECIFICATIONS FOR STRUCTURAL CONCRETE FOR BUILDINGS".
- 3. AIR ENTRAINED CONCRETE MUST BE USED FOR ALL STRUCTURAL ELEMENTS EXPOSED TO FREEZE/THAW CYCLES AND DEICING CHEMICALS. AIR ENTRAINMENT AMOUNTS (IN PERCENT) SHALL BE WITHIN -1% TO +2% OF 5% FOR FOOTINGS AND EXTERIOR SLABS.
- 4. NO ADMIXTURES SHALL BE ADDED TO ANY STRUCTURAL CONCRETE WITHOUT WRITTEN PERMISSION OF THE SER. WATER ADDED TO CONCRETE ON SITE SHALL NOT EXCEED THAT ALLOWED BY THE MIX
- 5. CONCRETE SLABS-ON-GRADE SHALL BE CONSTRUCTED IN ACCORDANCE WITH ACI 302.1R: "GUIDE FOR CONCRETE SLAB AND SLAB CONSTRUCTION".
- CONTROL OR SAW CUT JOINTS (CUT OR TOOLED) SHALL BE SPACED IN INTERIOR SLABS-ON-GRADE AT A MAXIMUM OF 15'-0" O.C. AND IN EXTERIOR SLABS-ON-GRADE AT A MAXIMUM OF 10'-0" UNLESS OTHERWISE NOTED. CARE SHALL BE TAKEN TO AVOID RE-ENTRANT
- 7. CONTROL OR SAW CUT JOINTS SHALL BE PRODUCED USING CONVENTIONAL CUT OR TOOLED PROCESSES WITHIN 4 TO 12 HOURS AFTER THE SLAB HAS BEEN FINISHED.
- 8. ALL WELDED WIRE FABRIC (W.W.F.) FOR CONCRETE SLABS-ON-GRADE SHALL BE PLACED AT MID-DEPTH OF SLAB. THE W.W.F. SHALL BE SECURELY SUPPORTED DURING THE CONCRETE POUR. FIBROUS CONCRETE REINFORCEMENT, OR POLYPROPYLENE FIBERS MAY BE USED IN LIEU OF W.W.F. APPLICATION OF POLYPROPYLENE FIBERS PER CUBIC YARD OF CONCRETE SHALL BE PER MANUFACTURER AND COMPLY WITH ASTM C1116, ANY LOCAL BUILDING CODE REQUIREMENTS AND SHALL MEET OR EXCEED CURRENT INDUSTRY STANDARD
- 9. POLYPROPYLENE REINFORCING TO BE 100% VIRGIN, CONTAINING NO REPROCESSED OLEFIN MATERIALS AND SPECIFICALLY MANUFACTURED FOR USE AS CONCRETE SECONDARY REINFORCEMENT
- 10. STEEL REINFORCING BARS SHALL BE NEW BILLET STEEL CONFORMING TO ASTM A615, GRADE 60.
- 11. DETAILING, FABRICATION, AND PLACEMENT OF REINFORCING STEEL SHALL BE IN ACCORDANCE WITH THE LATEST EDITION OF ACI 315: "MANUAL OF STANDARD PRACTICE FOR DETAILING CONCRETE STRUCTURES".
- 12. HORIZONTAL FOOTING AND WALL REINFORCEMENT SHALL BE CONTINUOUS AND SHALL HAVE 90° BENDS, OR CORNER BARS WITH
- THE SAME SIZE/SPACING AS THE HORIZONTAL REINFORCEMENT. 13. PROVIDE REINFORCEMENT LAP AS NOTED BELOW, UNLESS NOTED
- OTHERWISE: #4 BARS - 30" LENGTH #5 BARS - 38" LENGTH
- #6 BARS 45" LENGTH
- 14. WHERE REINFORCING DOWELS ARE REQUIRED, THEY SHALL BE EQUIVALENT IN SIZE AND SPACING TO THE VERTICAL REINFORCEMENT. THE DOWEL SHALL EXTEND 48 BAR DIAMETERS VERTICALLY AND 20 BAR DIAMETERS INTO THE FOOTING. SEE KSE FOUNDATION DETAILS.
- 15. WHERE FOOTING BOTTOMS ARE TO BE STEPPED AT SLOPING GRADE CONDITIONS, PROVIDE CONTINUOUS REINFORCING WITH Z BARS (TO MATCH FOOTING REINFORCING) AS REQUIRED.
- VERIFICATION OF THE ASSUMED VALUE IS THE RESPONSIBILITY OF THE 16. BAR SUPPORT ACCESSORIES SHALL BE PROVIDED IN ACCORDANCE WITH THE LATEST ACI MANUAL OF STANDARD PRACTICE FOR DETAILING REINFORCED CONCRETE STRUCTURES, EXCEPT THAT REINFORCING SHALL BE CHAIRED ON THE BOTTOM AND/OR THE SIDES ON BOLSTERS SPACED NOT MORE THAN 4 FEET ON CENTER. NO ROCKS, CMU, CLAY EXTERIOR WOOD FRAMED DECKS: TILE, OR BRICK SHALL BE USED TO SUPPORT REINFORCING.
 - 17. FOR GRADE SUPPORTED SLABS, SLAB REINFORCING SHALL BE HELD IN PLACE BY BAR SUPPORTS AND ACCESSORIES AS DESCRIBED IN THE CRSI MANUAL OF STANDARD PRACTICE. BAR SUPPORTS SHALL BE SPACED A MAXIMUM OF 4'-0" O.C. BOTH WAYS IN STRAIGHT LINES ON THE MESH GRID.

- 1. ALL MASONRY SHALL CONFORM TO ASTM C-90, F'm=1500 PSI. ALL BRICK SHALL CONFORM TO ASTM C-216, F'm=1500 PSI. ALL MORTAR SHALL BE TYPE 'S' (TYPE 'M' BELOW GRADE) AND CONFORM TO ASTM C-270. COARSE GROUT SHALL CONFORM TO ASTM C-476 WITH A MAXIMUM AGGREGATE SIZE OF 36" AND A MINIMUM COMPRESSIVE STRENGTH OF 2,000 2. RAFTERS SHALL BE SUPPORTED BY PURLINS AND PURLIN BRACES PSI.
- 2. ALL MASONRY WORK SHALL BE IN ACCORDANCE WITH "BUILDING CODE REQUIREMENTS FOR MASONRY STRUCTURES" ACI 530/ASCE 5/TMS 402 AND "SPECIFICATIONS FOR MASONRY STRUCTURES" ACI 530.1/ ASCE 6/TMS 602.
- THE UNSUPPORTED HEIGHT OF SOLID MASONRY PIERS SHALL NOT EXCEED TEN TIMES THEIR LEAST DIMENSION. UNFILLED HOLLOW PIERS MAY BE USED IF THE UNSUPPORTED HEIGHT IS NOT MORE THAN FOUR TIMES THEIR LEAST DIMENSION.
- 4. EACH CRAWL SPACE PIER SHALL BEAR IN THE MIDDLE THIRD OF ITS RESPECTIVE FOOTING AND EACH GIRDER SHALL BEAR IN THE MIDDLE THIRD OF THE PIERS. PILASTERS TO BE BONDED TO PERIMETER FOUNDATION WALL.
- 5. TOP COURSE OF MASONRY SHALL BE GROUTED SOLID. 6. HORIZONTAL WALL JOINT REINFORCEMENT SHALL BE STANDARD 9 GAGE GALVANIZED LADDER OR TRUSS TYPE SPACED AT 16" O.C., UNLESS SHOWN OTHERWISE ON THE DRAWINGS.
- 7. SPLICED WIRE REINFORCEMENT SHALL BE LAPPED AT LEAST 6" AND CONTAIN AT LEAST ONE CROSS WIRE OF EACH PIECE OF REINFORCEMENT WITHIN THE 6". LAP WITH STANDARD 'T' AND 'L' SHAPED PIECES AT INTERSECTIONS AND CORNERS.

WOOD FRAMING

- 1. SOLID SAWN WOOD FRAMING MEMBERS SHALL CONFORM TO THE SPECIFICATIONS LISTED IN THE LATEST EDITION OF THE "NATIONAL DESIGN SPECIFICATION FOR WOOD CONSTRUCTION": (NDS). UNLESS OTHERWISE NOTED, ALL WOOD FRAMING MEMBERS ARE DESIGNED TO
 - SPRUCE-PINE-FIR (SPF) WITH THE FOLLOWING MINIMUM DESIGN
- $E=1,400,000 \text{ PSI}, F_b=875 \text{ PSI}, F_v=135 \text{ PSI}$
- 1.1. FRAMING: SPF #2.
- 1.2. PLATES: SPF #2. 1.3. STUDS: SPF STUD GRADE.
- 2. ALL LUMBER EXPOSED TO WEATHER OR IN CONTACT WITH CONCRETE SHALL BE PRESERVATIVE TREATED SOUTHERN YELLOW PINE #2 OR
- 3. ANCHOR SILL PLATES IN ACCORDANCE W/ GENERAL STRUCTURAL NOTES.
- 4. ALL BEAMS SPECIFIED ARE MINIMUM SIZES ONLY. LARGER MEMBERS MAY BE SUBSTITUTED AS NEEDED FOR EASE OF CONSTRUCTION.
- 5. NAILS SHALL BE COMMON WIRE NAILS UNLESS OTHERWISE NOTED. 6. BOLT HOLES AND LEAD HOLES FOR LAG SCREWS SHALL BE IN
- ACCORDANCE WITH NDS SPECIFICATIONS. 7. INDIVIDUAL STUDS FORMING A COLUMN SHALL BE ATTACHED WITH (2) ROWS 10d NAILS @ 6" O.C. STAGGERED. THE STUD COLUMN SHALL BE FULLY BLOCKED AT ALL FLOOR LEVELS TO ENSURE PROPER LOAD TRANSFER. WALL SHEATHING SHALL BE NAILED TO EDGE OF EACH STUD.
- 8. FACE NAIL ALL MULTI-PLY BEAMS AND HEADERS WITH (2) ROWS 16d COMMON NAILS @ 16" O.C., STAGGERED, OR PER MANUFACTURER'S SPECIFICATIONS FOR ENGINEERED LUMBER. APPLY NAILING FROM BOTH FACES FOR (3) OR MORE PLIES.
- 9. FASTEN 4-PLY BEAMS WITH (1) $\frac{1}{2}$ " DIAMETER THROUGH BOLT W/ NUTS AND WASHERS AT 12" O.C. STAGGERED TOP AND BOTTOM, 11/2" MINIMUM EDGE DISTANCE. (UNLESS OTHERWISE NOTED)
- 10. ALL BEAMS AND HEADERS SHALL HAVE (1)2x JACK STUD & (1)2x KING STUD UNLESS OTHERWISE NOTED. THE NUMBER OF STUDS INDICATED ON PLANS ARE THE TOTAL NUMBER OF JACK STUDS REQUIRED, UNLESS OTHERWISE NOTED.
- 11. PROVIDE KING STUDS AT EACH END OF HEADERS AS NOTED BELOW. (1) STUD UP TO 6' OPENING (2) STUDS UP TO 8' OPENING
- (3) STUDS UP TO 9' OPENING 12. ALL BEAMS TO BE CONTINUOUSLY SUPPORTED LATERALLY AND SHALL BEAR FULL WIDTH ON THE SUPPORTING WALLS OR COLUMNS INDICATED WITH A MINIMUM OF TWO STUDS, UNLESS OTHERWISE NOTED. ALL BEAM SPLICES SHALL OCCUR OVER SUPPORTS.
- 13. SOLID BLOCKING TO BE PROVIDED AT ALL POINT LOADS THROUGH FLOOR LEVELS TO THE FOUNDATION OR TO OTHER STRUCTURAL COMPONENTS. 14. ALL LUMBER SPECIFIED ON DRAWINGS IS INTENDED FOR DRY USE ONLY
- (MOISTURE CONTENT <19%) UNLESS OTHERWISE NOTED. 15. ALL WATERPROOFING AND FIRE SAFETY SYSTEMS ARE THE
- RESPONSIBILITY OF THE CONTRACTOR AND ARE TO BE DESIGNED AND DETAILED BY OTHERS. 16. ANY WOOD FRAME INTERIOR BEARING WALL STUDS THAT HAVE HOLES IN
- THE CENTER OF THE STUD UP TO 1" DIAMETER SHALL HAVE STUD PROTECTION SHIELDS. ALL HOLES OVER 1" IN DIAMETER FOR PLUMBING LINES, ETC. SHALL BE REPAIRED WITH SIMPSON HSS2 OR USP STS1 STUD SHOES, TYPICAL, UNLESS OTHERWISE NOTED.
- 17. BEARING WALLS SHALL BE SHEATHED ON NOT LESS THAN ONE SIDE WITH OSB OR GYPSUM BOARD. BRIDGING SHALL BE INSTALLED NOT GREATER THAN 4 FEET APART MEASURED VERTICALLY FROM EITHER END OF THE STUD IN LIEU OF SHEATHING.
- 18. DIAGONAL BRACING SHALL BE INSTALLED AT EACH END OF BASEMENT BEARING WALLS AND NOT MORE THAN 20' ON CENTER.

- 1. DECKS ARE TO BE FRAMED IN ACCORDANCE WITH APPLICABLE BUILDING CODES AND AS REFERENCED ON THE STRUCTURAL PLANS,
- EITHER THROUGH CODE REFERENCES OR CONSTRUCTION DETAILS. 2. PRESERVATIVE TREATED WOOD FRAMING TO BE SOUTHERN YELLOW PINE #2 OR BETTER.
- 3. GUARD RAILS REQUIRED AT DECKS. DESIGN BY OTHERS TO MEET MINIMUM CODE REQUIREMENTS.
- 4. PROVIDE DECK LATERAL LOAD AND BRACING CONNECTIONS PER BUILDING

RAFTER FRAMED ROOF CONSTRUCTION:

OTHERWISE NOTED.

- PROVIDE 2x4x4'-0" RAFTER TIES AT 48" O.C. AS SHOWN ON THE PLAN. PURLIN BRACES SHALL NOT BEAR ON
- ANY CEILING JOIST, STRONGBACK OR HEADER UNLESS SPECIFICALLY SHOWN ON PLAN. RAFTERS MAY BE SPLICED AT PURLIN LOCATIONS. 3. CEILING JOISTS SHALL HAVE LATERAL SUPPORT W/ 1x4 FLAT BRACING ON TOP EDGE OF JOIST AT LOOSE JOIST ENDS (WHERE
- JOISTS NOT FASTENED TO RAFTERS) OR FULL DEPTH BLOCKING. FASTEN END OF BRACING TO RAFTER OR GABLE END FRAMING. 4. FASTEN RAFTER AND CEILING JOIST WITH (6) 12d NAILS UNLESS
- 5. PROVIDE VERTICAL 2x6 STRONGBACKS AT CEILING JOISTS @ 8'-0" O.C. TIE STRONGBACK ENDS TO GABLE STUDS OR RAFTERS WHERE POSSIBLE. PROVIDE BLOCKING BETWEEN TOP PLATES AND STRONGBACKS. PROVIDE 2x4 FLAT FASTENED TO EACH JOIST WITH (2) 12d NAILS. FASTEN STRONGBACK TO 2x4 FLAT WITH 12d NAILS @ 12" O.C. AND FASTENED TO EACH JOIST WITH (1) 12d TOENAIL.

WOOD TRUSSES (FLOOR & ROOF):

- 1. THE WOOD TRUSS MANUFACTURER/FABRICATOR IS RESPONSIBLE FOR THE DESIGN OF THE WOOD TRUSSES. SUBMIT SEALED SHOP DRAWINGS AND SUPPORTING CALCULATIONS TO THE SER FOR REVIEW PRIOR TO FABRICATION. THE SER SHALL HAVE A MINIMUM OF (5) DAYS FOR REVIEW. THE REVIEW BY THE SER SHALL BE FOR OVERALL COMPLIANCE OF THE DESIGN DOCUMENTS. THE SER SHALL ASSUME NO RESPONSIBILITY FOR THE CORRECTNESS OF THE STRUCTURAL DESIGN FOR THE WOOD TRUSSES.
- 2. THE WOOD TRUSSES SHALL BE DESIGNED FOR ALL REQUIRED LOADINGS AS SPECIFIED IN THE LOCAL BUILDING CODE, THE ASCE STANDARD "MINIMUM DESIGN LOADS FOR BUILDINGS AND OTHER STRUCTURES." (ASCE 7), AND THE LOADING REQUIREMENTS SHOWN ON THESE SPECIFICATIONS. THE TRUSS DRAWINGS SHALL BE COORDINATED WITH ALL OTHER CONSTRUCTION DOCUMENTS AND PROVISIONS PROVIDED FOR LOADS SHOWN ON THESE DRAWINGS INCLUDING BUT NOT LIMITED TO HVAC EQUIPMENT, PIPING, AND ARCHITECTURAL FIXTURES ATTACHED TO
- 3. THE TRUSSES SHALL BE DESIGNED, FABRICATED, AND ERECTED IN ACCORDANCE WITH THE LATEST EDITION OF THE ANSI/TPI 1: "NATIONAL DESIGN STANDARD FOR METAL PLATE CONNECTED WOOD TRUSS CONSTRUCTION".
- 4. THE TRUSS MANUFACTURER SHALL PROVIDE ADEQUATE BRACING INFORMATION IN ACCORDANCE WITH "BUILDING COMPONENT SAFETY INFORMATION GUIDE TO GOOD PRACTICE FOR HANDLING, INSTALLING, RESTRAINING & BRACING OF METAL PLATE CONNECTED WOOD TRUSSES" (BCSI). THIS BRACING, BOTH TEMPORARY AND PERMANENT, SHALL BE SHOWN ON THE SHOP DRAWINGS. ALSO, THE SHOP DRAWINGS SHALL SHOW THE REQUIRED ATTACHMENTS FOR THE TRUSSES
- 5. THE CONTRACTOR IS RESPONSIBLE FOR INSTALLING TEMPORARY BRACING AND SHORING FOR THE FLOOR AND ROOF TRUSSES AS REQUIRED DURING CONSTRUCTION. AT A MINIMUM, CONTRACTOR SHALL FOLLOW THE REQUIREMENTS OF THE LATEST BCSI. THE CONTRACTOR SHALL KEEP A
- COPY OF THE BCSI SUMMARY SHEETS ON SITE. THE CONTRACTOR IS RESPONSIBLE FOR INSTALLING ALL PERMANENT TRUSS BRACING SHOWN IN THE STRUCTURAL DRAWINGS AND IN THE TRUSS DESIGNS. ALL CONTINUOUS LATERAL BRACING OF WEBS REQUIRES BRACES. REFER TO BCSI SUMMARY SHEET B3 FOR TYPES OF DIAGONAL BRACES TO PROVIDE AT EACH CONTINUOUS LATERAL BRACE LINE. SUCH DIAGONAL BRACES SHALL NOT BE SPACED MORE THAN 20 FEET O.C. DIAGONAL BRACES SHALL BE FASTENED TO EACH TRUSS WEB WITH A MINIMUM OF TWO 10d FACE NAILS. WHERE CONTINUOUS LATERAL BRACING CANNOT BE INSTALLED, DUE TO A MINIMUM OF THREE ADJACENT TRUSSES NOT BEING IDENTICAL, THE CONTRACTOR SHALL COORDINATE WITH THE TRUSS SPECIALTY ENGINEER/MANUFACTURER TO DETERMINE WHAT TYPE OF ALTERNATE BRACE (I.E., T OR L BRACE, ETC.) IS REQUIRED.
- ANY CHORDS OR TRUSS WEBS SHOWN ON THESE DRAWINGS HAVE BEEN SHOWN AS A REFERENCE ONLY. THE FINAL DESIGN OF THE TRUSSES SHALL BE PER THE MANUFACTURER.
- 8. TRUSS LAYOUT AND PLACEMENT BY MANUFACTURER TO COINCIDE WITH THE SUPPORT LOCATIONS SHOWN ON THE SEALED STRUCTURAL DRAWINGS. TRUSS PROFILES TO BE SEALED BY THE TRUSS MANUFACTURER. TRUSS PLANS TO BE COORDINATED WITH THE SEALED STRUCTURAL DRAWINGS.
- 9. TRUSS MANUFACTURER TO PROVIDE REQUIRED UPLIFT CONNECTORS FOR ALL TRUSSES
- 10. PROVIDE SIMPSON H2.5A, USP RT7 OR EQUIVALENT AT EACH TRUSS TO TOP PLATE CONNECTION, UNLESS OTHERWISE NOTED.

WOOD STRUCTURAL PANELS:

- 1. FABRICATION AND PLACEMENT OF STRUCTURAL WOOD SHEATHING SHALL BE IN ACCORDANCE WITH THE APA DESIGN/CONSTRUCTION GUIDE "RESIDENTIAL AND COMMERCIAL," AND ALL OTHER APPLICABLE APA STANDARDS.
- 2. ALL REQUIRED WOOD SHEATHING SHALL BEAR THE MARK OF THE
- 3. WOOD WALL SHEATHING SHALL COMPLY WITH THE REQUIREMENTS OF LOCAL BUILDING CODES FOR THE APPROPRIATE STATE AS INDICATED ON THESE DRAWINGS. REFER TO WALL BRACING NOTES IN PLAN SET FOR MORE INFORMATION. EXTERIOR WALLS TO BE FULLY SHEATHED USING $\%_6$ " OSB OR PLYWOOD MINIMUM. AT BRACED WALL PANELS, PROVIDE BLOCKING AT ALL SHEET EDGES NOT FALLING ON STUDS OR PLATES.
- 4. ROOF SHEATHING SHALL BE APA RATED SHEATHING EXPOSURE 1 OR 2. ROOF SHEATHING SHALL BE CONTINUOUS OVER TWO SUPPORTS MINIMUM AND ATTACHED TO ITS SUPPORTING ROOF FRAMING WITH 8d NAILS AT 6" O.C. AT PANEL EDGES AND AT 12" O.C. IN PANEL FIELD UNLESS OTHERWISE NOTED ON THE PLANS. SHEATHING SHALL BE APPLIED WITH THE LONG DIRECTION PERPENDICULAR TO FRAMING. SHEATHING SHALL HAVE A SPAN RATING CONSISTENT WITH THE FRAMING SPACING. PROVIDE SUITABLE EDGE SUPPORT BY USE OF PLYWOOD CLIPS OR LUMBER BLOCKING UNLESS OTHERWISE NOTED PANEL END JOINTS SHALL OCCUR OVER FRAMING. ROOF SHEATHING
- TO BE $\frac{7}{16}$ " OSB MINIMUM. 5. WOOD FLOOR SHEATHING SHALL BE APA RATED SHEATHING EXPOSURE 1 OR 2. ATTACH SHEATHING TO ITS SUPPORTING FRAMING WITH (1) 10d NAIL AT 6" O.C. AT PANEL EDGES AND AT 12" O.C. IN PANEL FIELD UNLESS OTHERWISE NOTED ON THE PLANS. SHEATHING SHALL BE APPLIED PERPENDICULAR TO FRAMING. SHEATHING SHALL HAVE A SPAN RATING CONSISTENT WITH THE FRAMING SPACING. PROVIDE SUITABLE EDGE SUPPORT BY USE OF T&G PLYWOOD OR LUMBER BLOCKING UNLESS OTHERWISE NOTED. PANEL END JOINTS SHALL OCCUR OVER FRAMING.
- 6. SHEATHING SHALL HAVE A $\frac{1}{8}$ " GAP AT PANEL ENDS AND EDGES AS RECOMMENDED IN ACCORDANCE WITH THE APA.

STRUCTURAL FIBERBOARD PANELS

- STRUCTURAL FIBERBOARD SHEATHING SHALL ONLY BE USED WHERE SPECIFICALLY NOTED ON THE STRUCTURAL PLANS.
- 2. FABRICATION AND PLACEMENT OF STRUCTURAL FIBERBOARD SHEATHING SHALL BE IN ACCORDANCE WITH THE APPLICABLE AFA
- SHEATHING SHALL HAVE A $lak{1}{8}$ " GAP AT PANEL ENDS AND EDGES AS RECOMMENDED IN ACCORDANCE WITH THE AFA.


STRUCTURAL STEEL

UNLESS OTHERWISE NOTED.

- 1. STRUCTURAL STEEL SHALL BE FABRICATED AND ERECTED IN ACCORDANCE WITH THE AMERICAN INSTITUTE OF STEEL CONSTRUCTION "CODE OF STANDARD PRACTICE FOR STEEL BUILDINGS AND BRIDGES" AND OF THE MANUAL OF STEEL CONSTRUCTION "LOAD RESISTANCE FACTOR DESIGN" LATEST EDITIONS. 2. ALL STEEL SHALL HAVE A MINIMUM YIELD STRESS (F_v) OF 50 KSI
- 3. WELDING SHALL CONFORM TO THE LATEST EDITION OF THE AMERICAN WELDING SOCIETY'S STRUCTURAL WELDING CODE AWA D1.1. ELECTRODES FOR SHOP AND FIELDING WELDING SHALL BE CLASS E70XX. ALL WELDING SHALL BE PERFORMED BY A CERTIFIED WELDER PER THE ABOVE STANDARDS
- 4. ALL STEEL BEAMS TO BE SUPPORTED AT EACH END WITH A MINIMUM BEARING LENGTH OF 31/2" AND FULL FLANGE WIDTH UNLESS OTHERWISE NOTED. BEAMS MUST BE ATTACHED AT EACH END WITH A MINIMUM OF FOUR 16d NAILS OR (2) 1/2" x 4" LAG SCREWS UNLESS OTHERWISE NOTED.
- 5. INSTALL 2x WOOD PLATE ON TOP OF STEEL BEAMS, RIPPED TO MATCH BEAM WIDTH. FASTEN PLATE TO BEAM W/ HILTI X-DNI 52 P8 PINS AT 12" O.C. STAGGERED OR 1/2" DIAMETER BOLTS AT 24" O.C.

MECHANICAL FASTENERS

- 1. ALL METAL HARDWARE AND FASTENERS TO BE SIMPSON STRONG-TIE OR APPROVED EQUIVALENT
- 2. ALL HARDWARE AND FASTENERS IN CONTACT WITH PRESERVATIVE PRESSURE AND/OR FIRE RETARDANT TREATED LUMBER SHALL BE HOT DIPPED GALVANIZED IN ACCORDANCE WITH ASTM A 153, G-185.
- 3. MANY OF THE NEW PRESSURE TREATED WOODS USE CHEMICALS THAT ARE CORROSIVE TO STEEL. IT IS THE CONTRACTOR'S RESPONSIBILITY TO VERIFY THE TYPE OF WOOD TREATMENT AND SELECT APPROPRIATE CONNECTORS THAT WILL RESIST THE APPLICABLE CORROSIVE CHEMICALS.

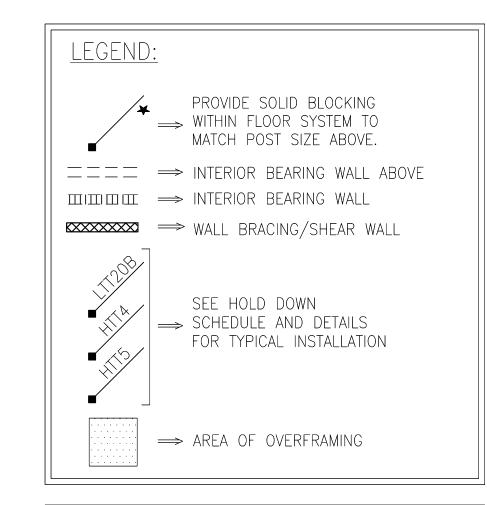

BRICK	VENEER LINTEL SC	HEDULE		
SPAN	LINTEL SIZE	END BEARING		
UP TO 3'-0"	3½"×3½"×¾"	4"		
UP TO 6'-3"	5"x3½"x5∕ ₁₆ " L.L.V.	8"		
UP TO 9'-6"	6"x3½"x5⁄ ₁₆ " L.L.V.	12"		
LINTELS ARE NOT DESIGNED TO BE BOLTED TO HEADERS UNLESS SPECIFIED ON UNIT PLANS. SPANS OVER 4'-0" SHALL BE SHORED UP UNTIL CURED.				

D-R-HORTO

Notes \bigcirc \sim ural


rolin

 \leftarrow ZProject #: 088-18001 Designed By: JPS Checked By:


er

 \bigcirc

Issue Date: 1/24/19 Re-Issue: 8/3/20 Scale: 1/8"=1'-0" @ 11x17 1/4"=1'-0" @ 22x34

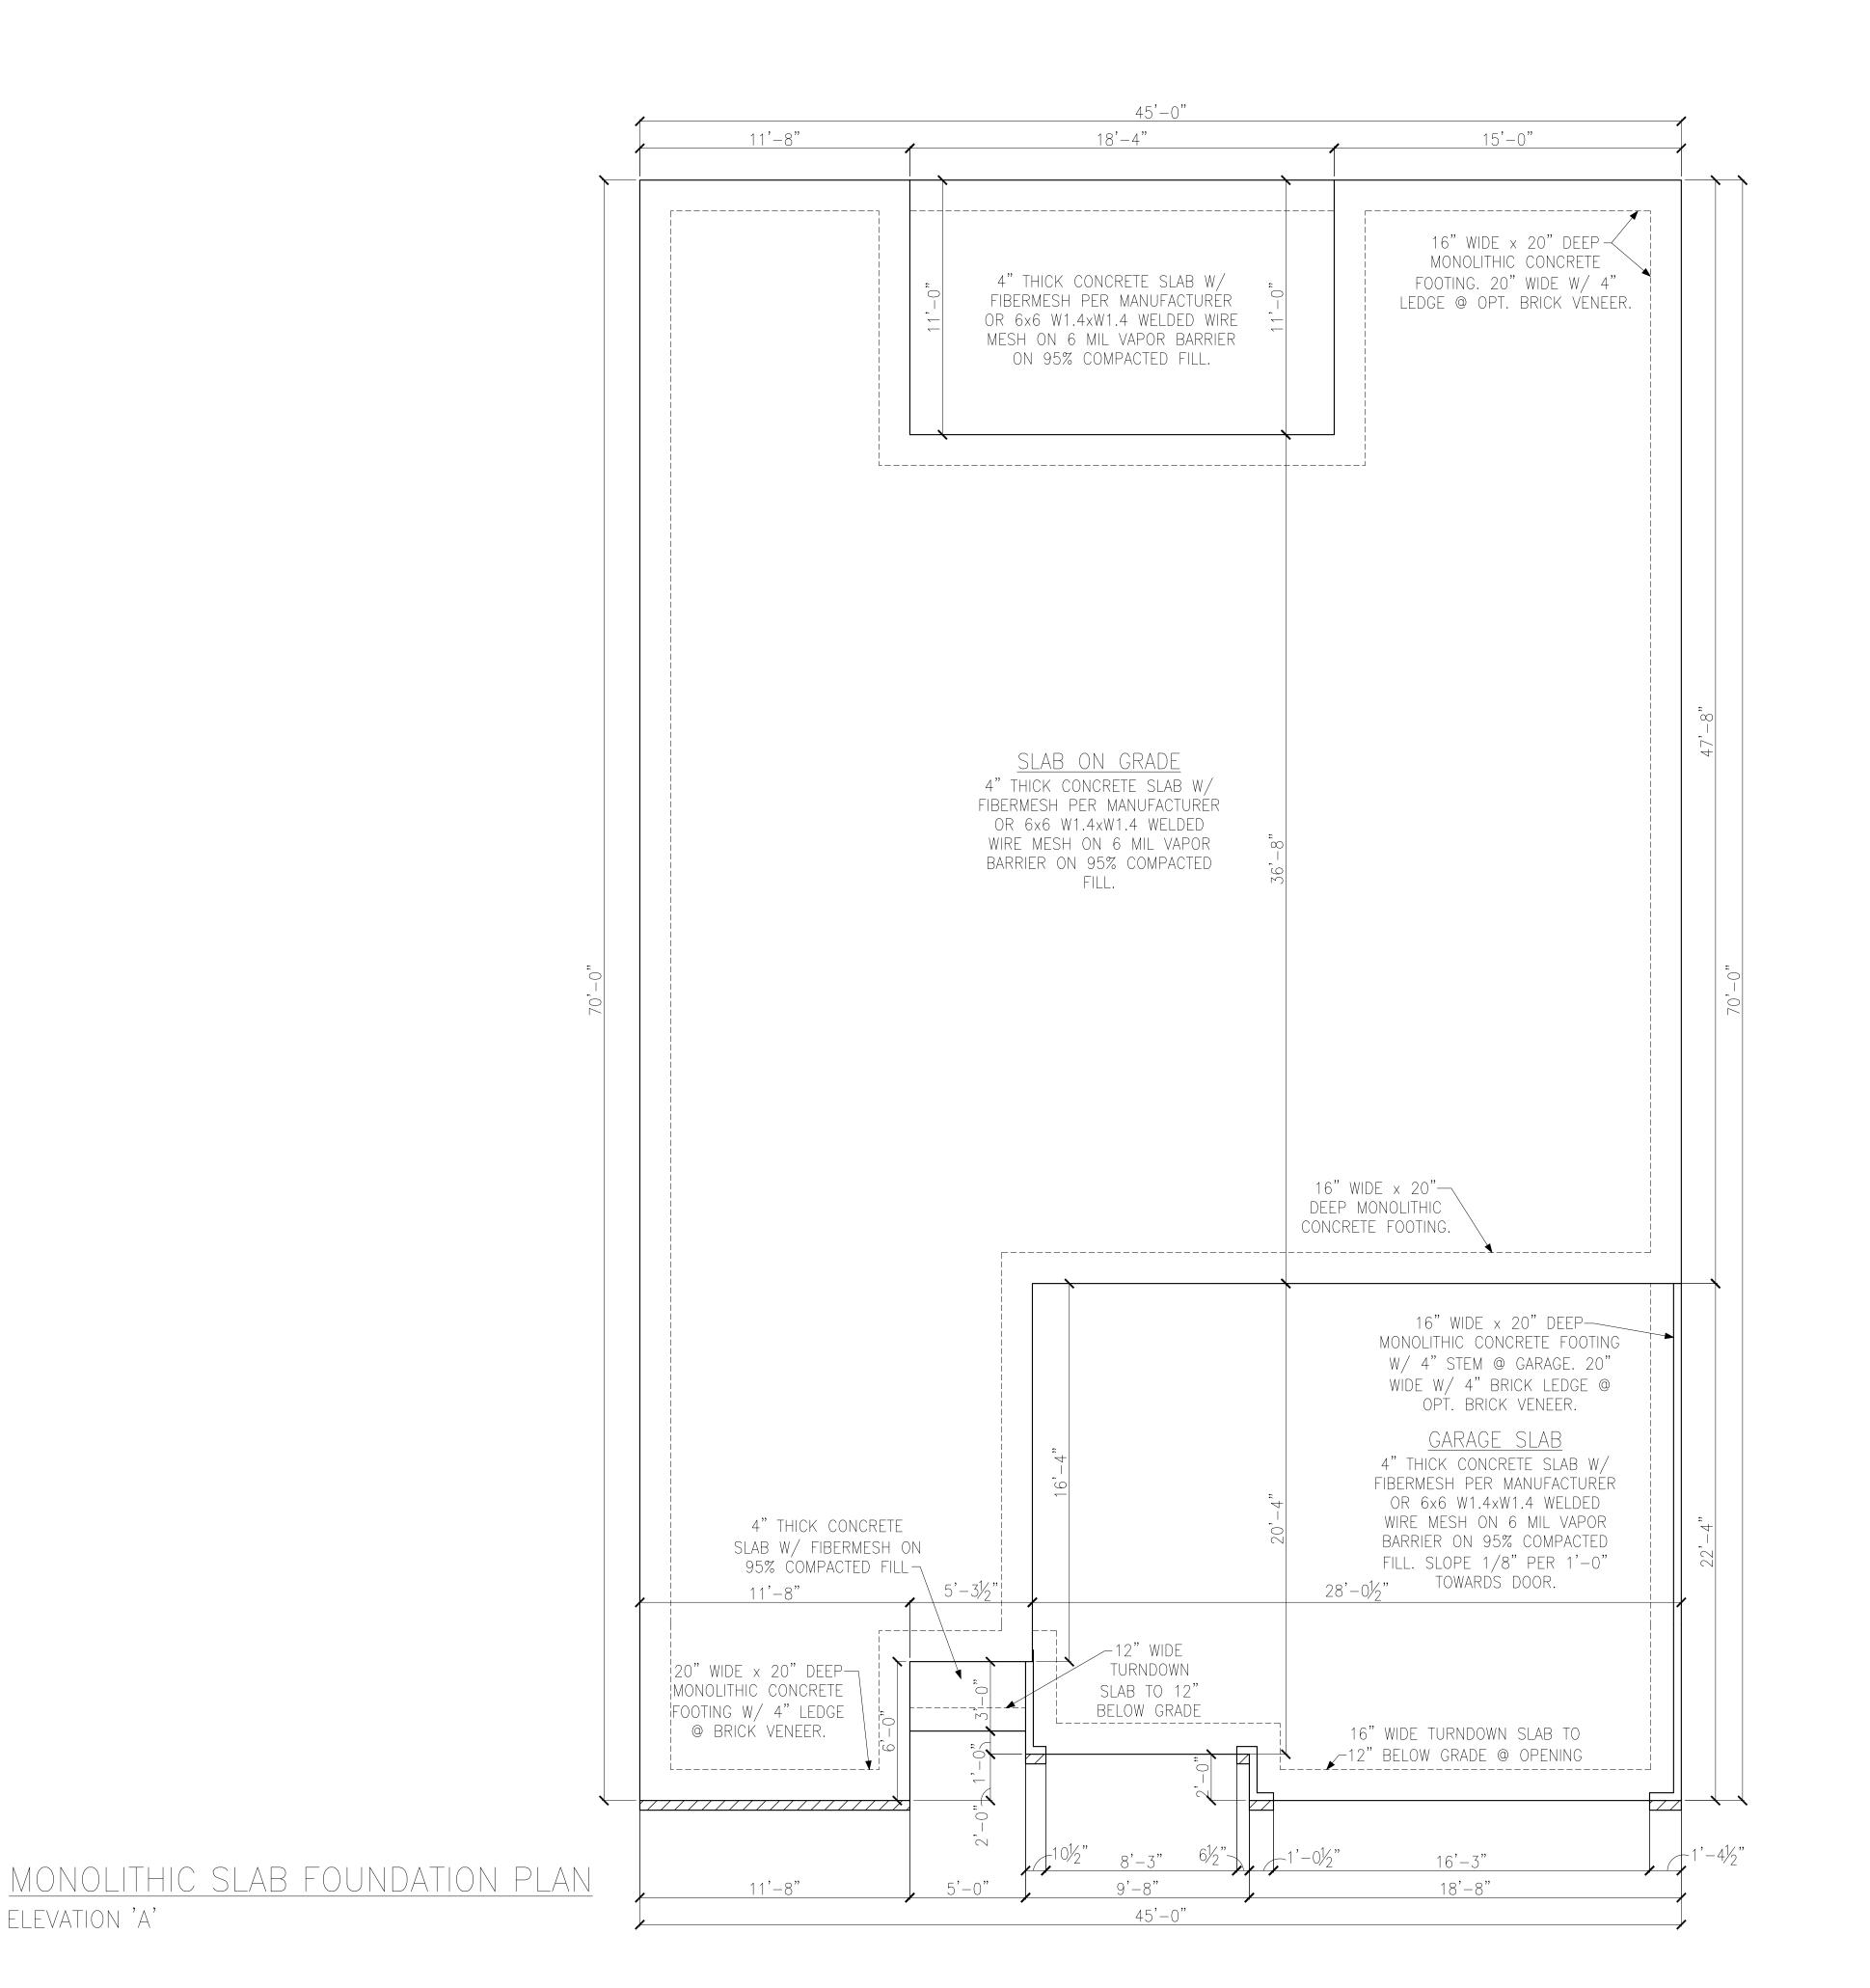



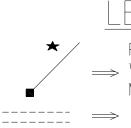

PROVIDE SOLID BLOCKING


WITHIN FLOOR SYSTEM TO

MATCH POST SIZE ABOVE.

======= ⇒ BEARING WALL ABOVE ПШШІШІІ ⇒ INTERIOR BEARING WALL 48"WSP

⇒ BRACED WALL PANEL (SEE KSE STRUCTURAL DETAILS SET FOR BRACED WALL PANEL SHEATHING FASTENING & BLOCKING DETAILS)

REFER TO KSE STRUCTURAL DETAILS SET FOR GENERAL STRUCTURAL NOTES AND TYPICAL DETAILS

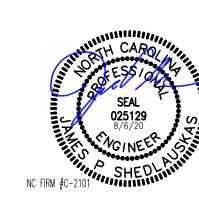

Foundation \sim Monolithic Elevation 'Kathryn' 115 M.P.H North Card


Plan

 $\stackrel{\perp}{\simeq}$


290

Carolina

Project #: 088-18001 Designed By:JPS Checked By: Issue Date: 1/31/18

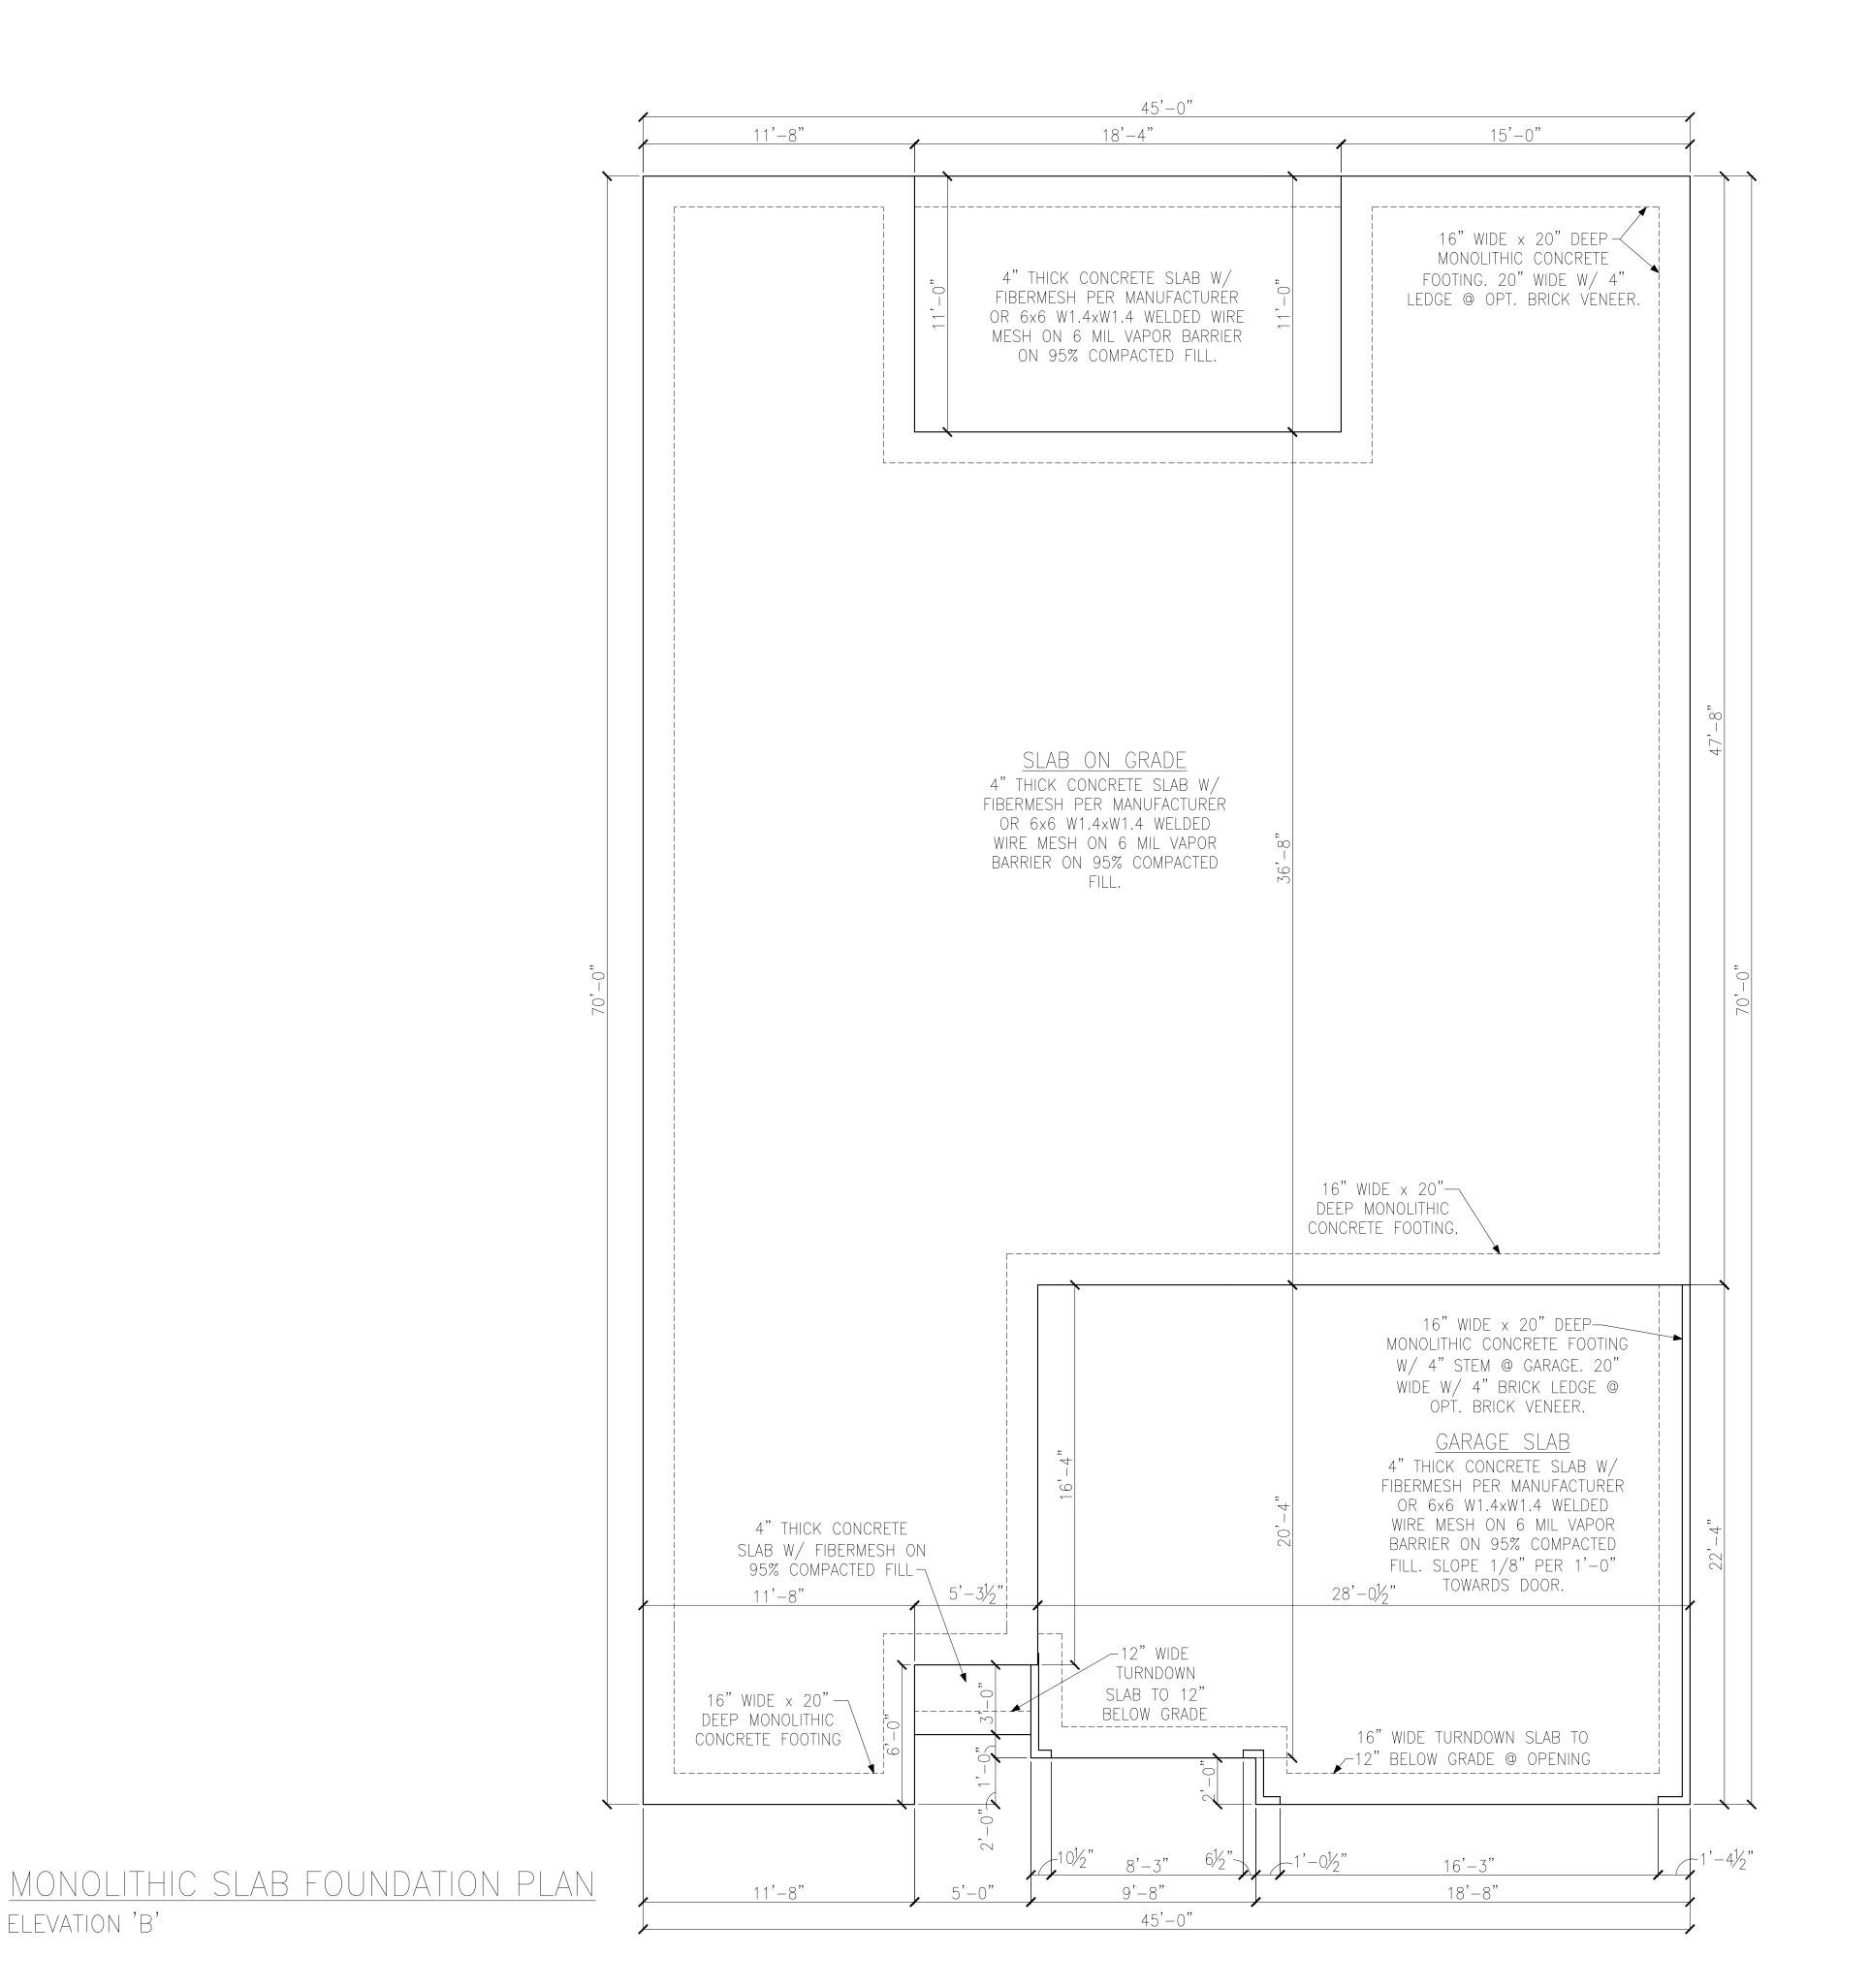



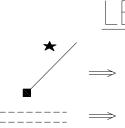

PROVIDE SOLID BLOCKING


WITHIN FLOOR SYSTEM TO

MATCH POST SIZE ABOVE.

======= ⇒ BEARING WALL ABOVE ПШШІІІІ \Longrightarrow INTERIOR BEARING WALL 48" WSP

⇒ BRACED WALL PANEL (SEE KSE STRUCTURAL DETAILS SET FOR BRACED WALL PANEL SHEATHING FASTENING & BLOCKING DETAILS)

REFER TO KSE STRUCTURAL DETAILS SET FOR GENERAL STRUCTURAL NOTES AND TYPICAL DETAILS

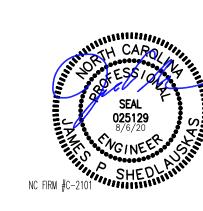

Monolithic Elevation 'Kathryn' f 115 M.P.H North Card Project #: 088-18001 Designed By:JPS Checked By: Issue Date: 1/31/18

Plan


Foundation

 $\stackrel{\perp}{\simeq}$


290

 \sim

Carolina

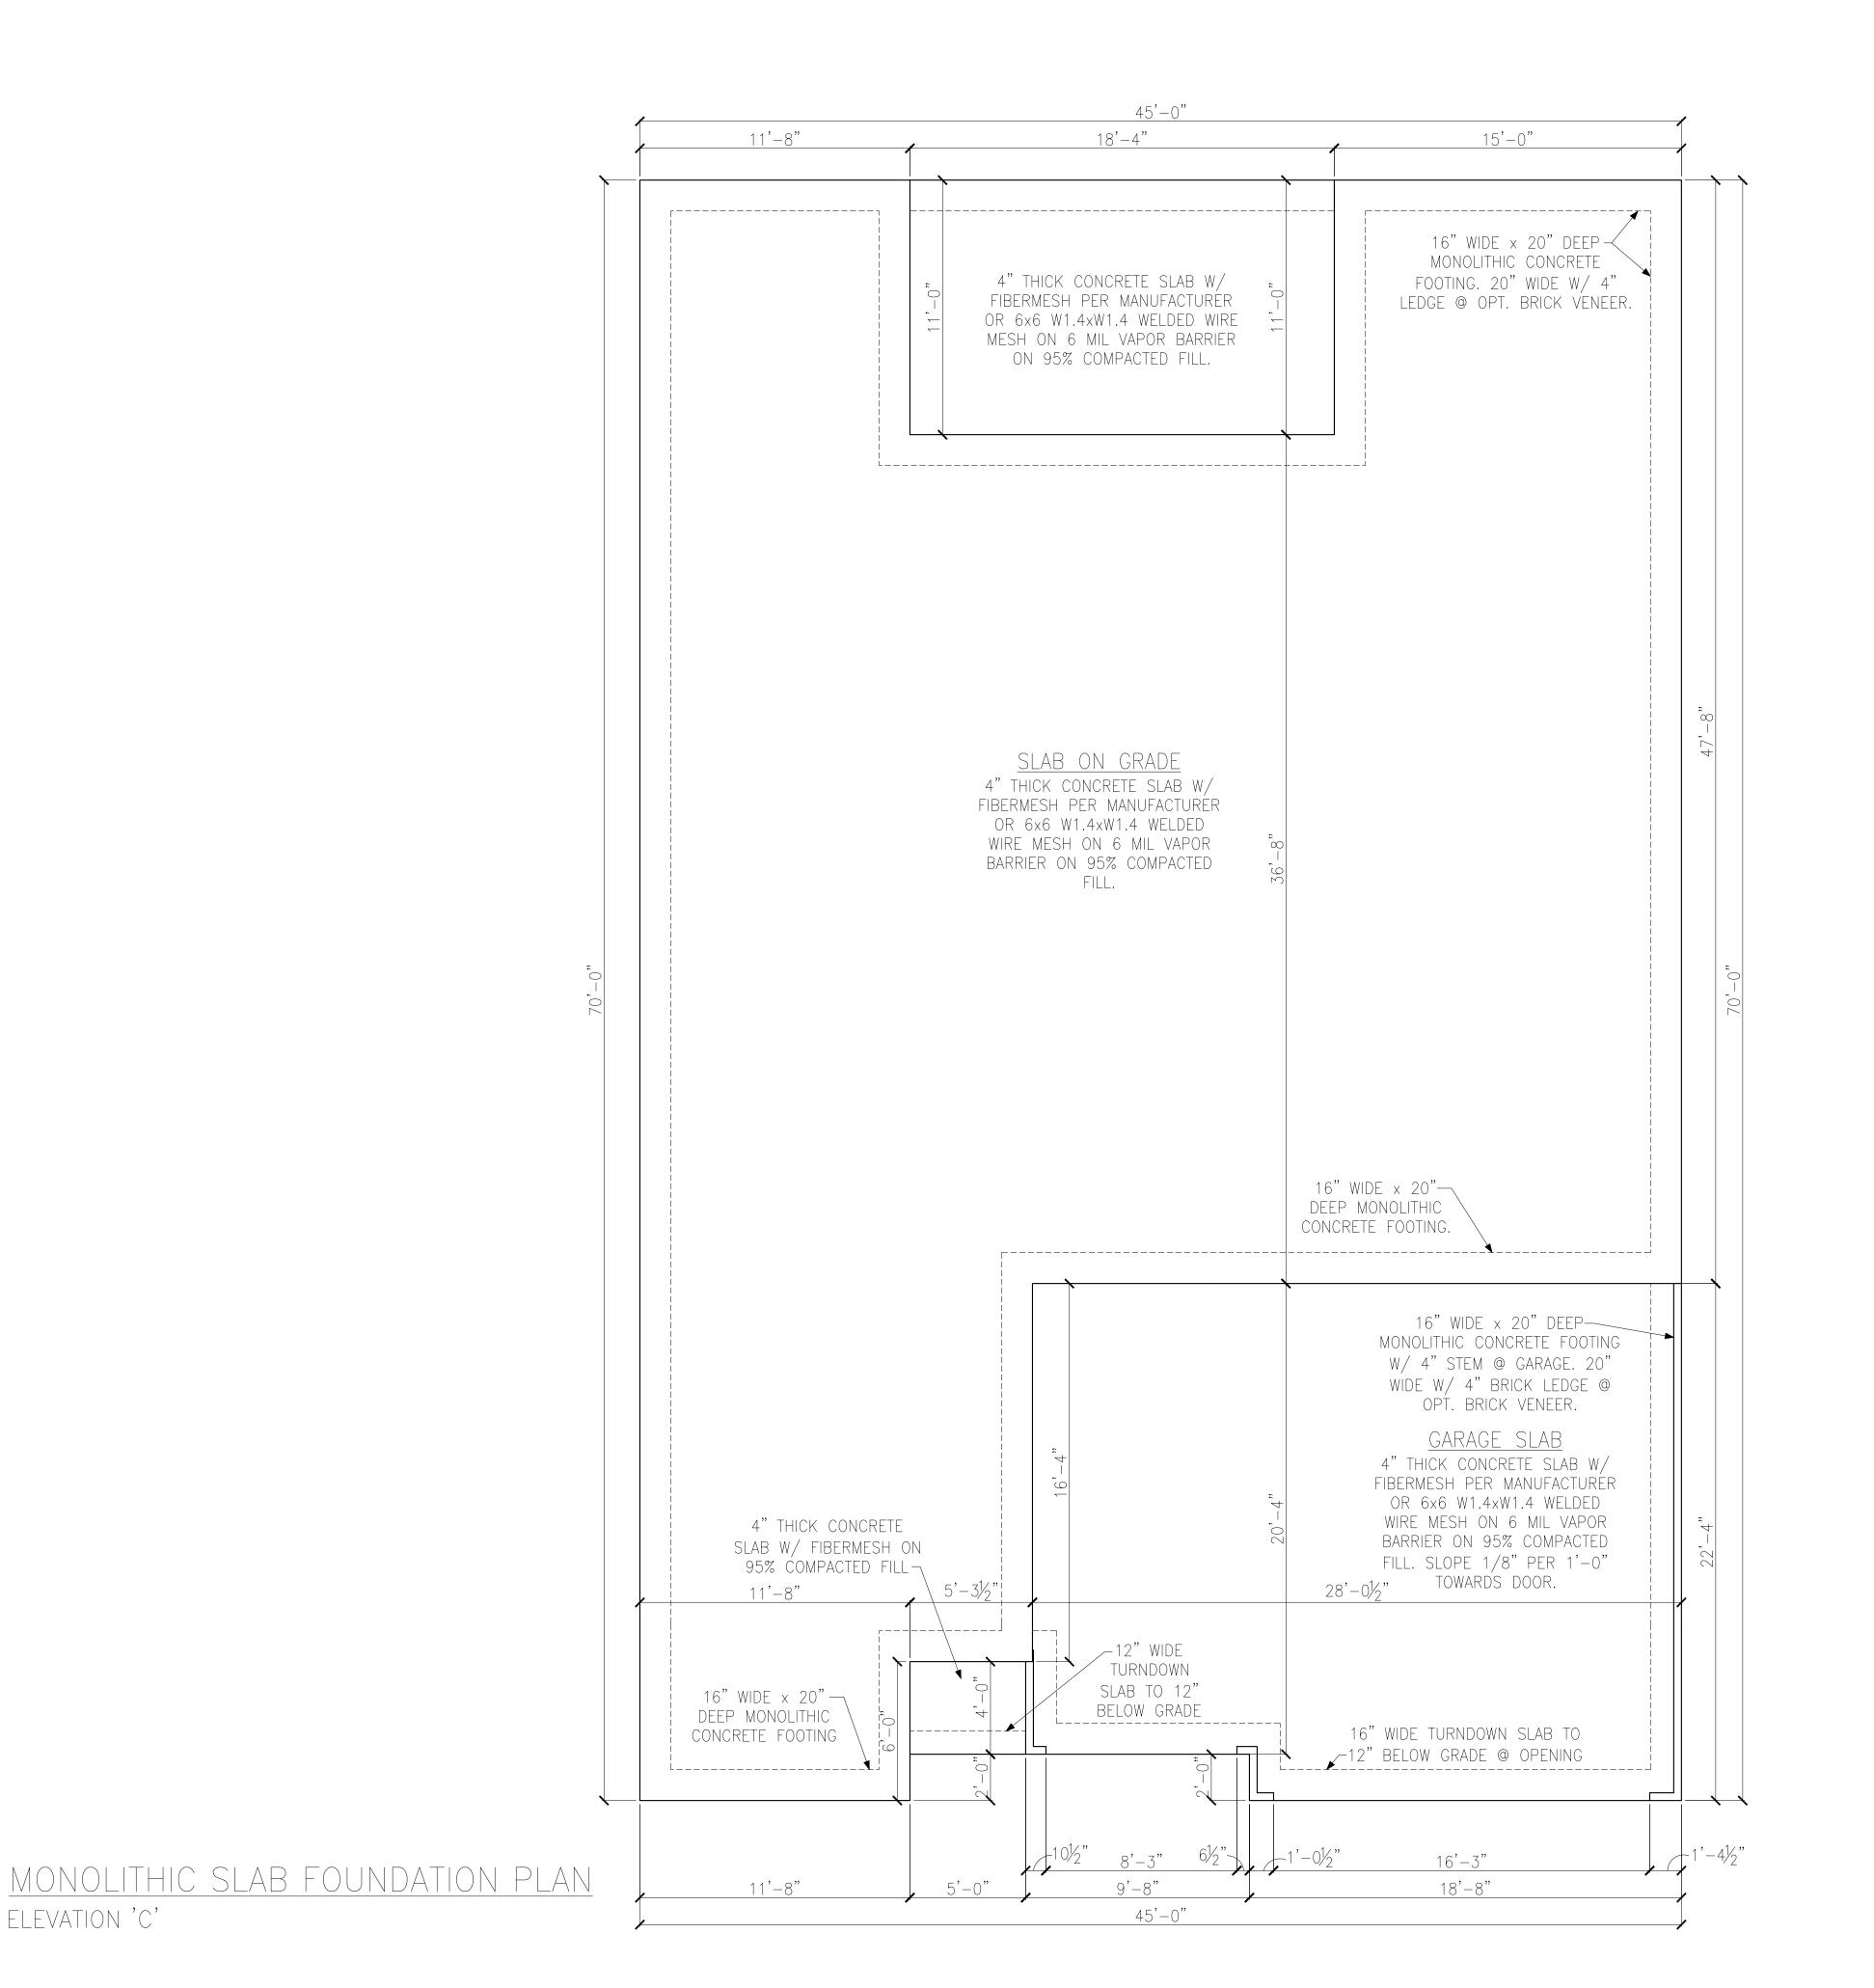



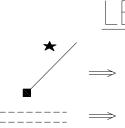

PROVIDE SOLID BLOCKING


WITHIN FLOOR SYSTEM TO

MATCH POST SIZE ABOVE.

======= ⇒ BEARING WALL ABOVE ПШШІІІІ \Longrightarrow INTERIOR BEARING WALL

⇒ BRACED WALL PANEL 48" WSP (SEE KSE STRUCTURAL DETAILS SET FOR BRACED WALL PANEL SHEATHING FASTENING & BLOCKING DETAILS)

REFER TO KSE STRUCTURAL DETAILS SET FOR GENERAL STRUCTURAL NOTES AND TYPICAL DETAILS

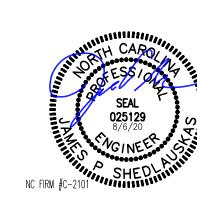

Monolithic Elevation 'Kathryn' f 115 M.P.H North Card

Plan

Foundation


 $\stackrel{\perp}{\simeq}$

290


 \sim

Carolina

Project #: 088-18001 Designed By:JPS Checked By: Issue Date: 1/31/18

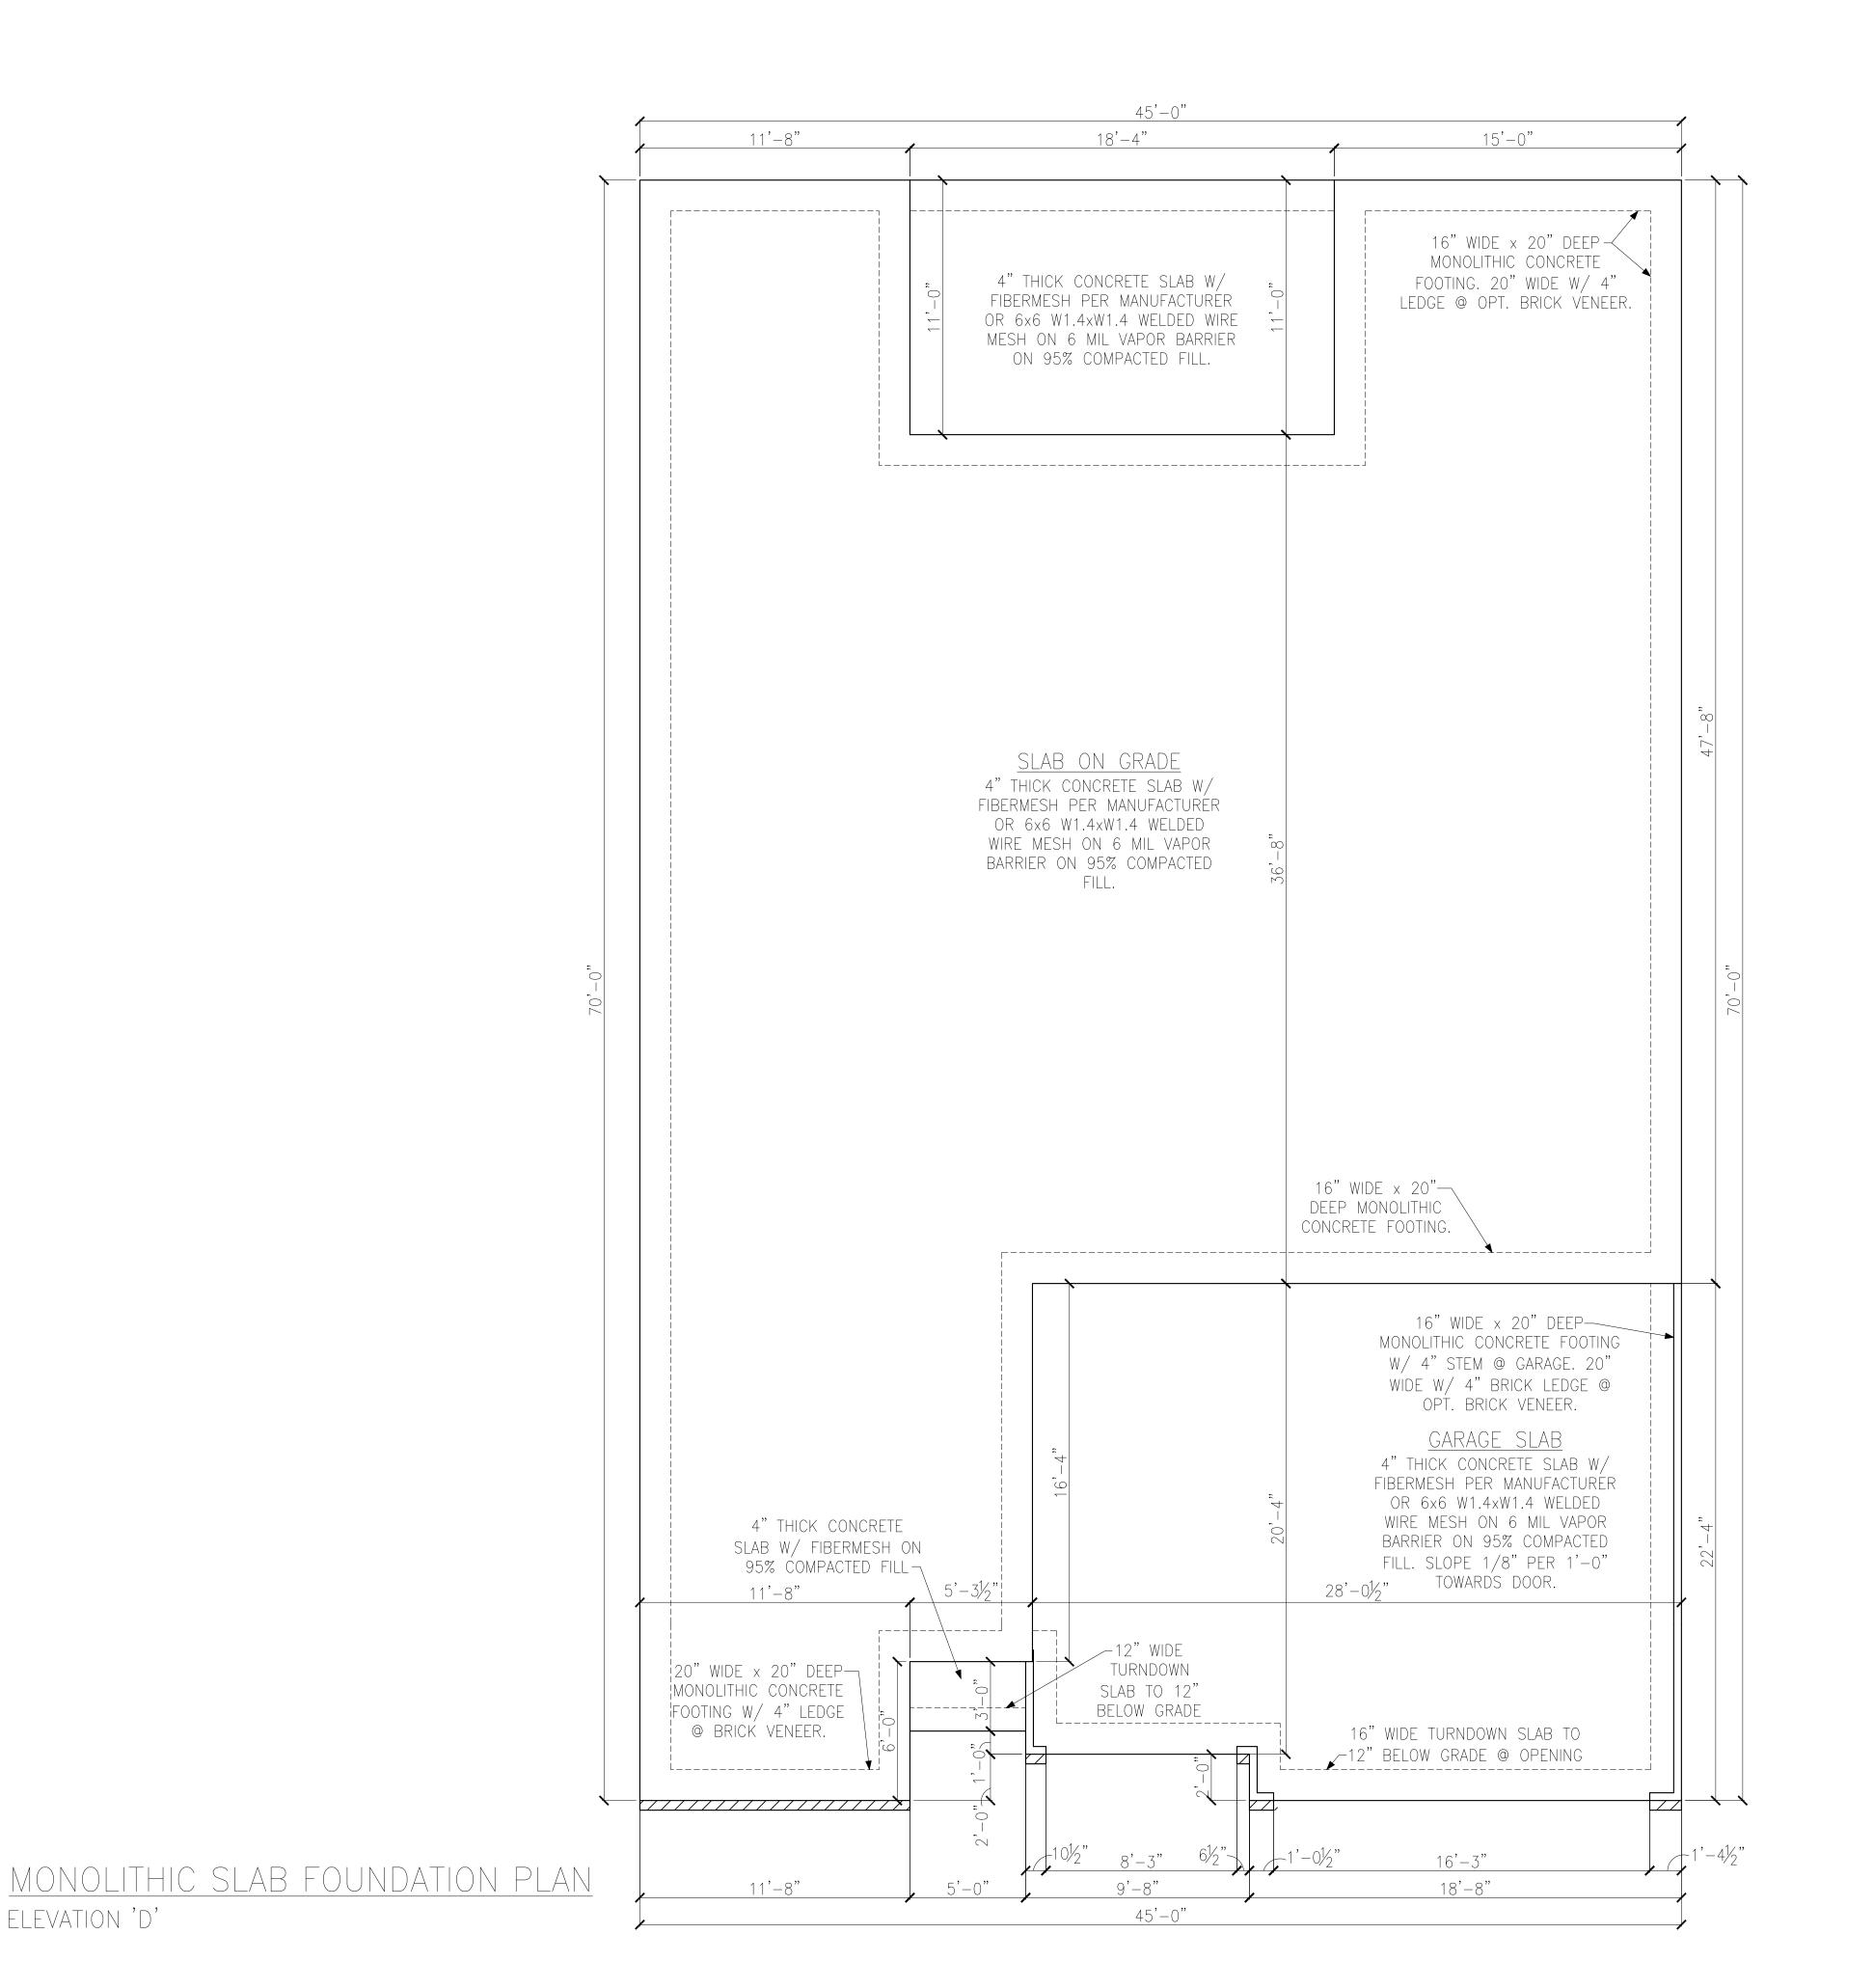



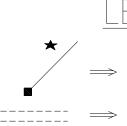

48"WSP

PROVIDE SOLID BLOCKING


WITHIN FLOOR SYSTEM TO

MATCH POST SIZE ABOVE.

======= ⇒ BEARING WALL ABOVE ПШШІШІІ ⇒ INTERIOR BEARING WALL

⇒ BRACED WALL PANEL (SEE KSE STRUCTURAL DETAILS SET FOR BRACED WALL PANEL SHEATHING FASTENING & BLOCKING DETAILS)

REFER TO KSE STRUCTURAL DETAILS SET FOR GENERAL STRUCTURAL NOTES AND TYPICAL DETAILS

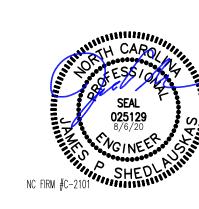

Monolithic Elevation 'Kathryn' 115 M.P.H North Card Project #: 088-18001 Designed By:JPS Checked By:

Plan

Foundation


 $\stackrel{\perp}{\simeq}$

290


 \sim

Carolina

Issue Date: 1/31/18 Re-Issue: 8/3/20 Scale: 1/8"=1'-0" @ 11x17 1/4"=1'-0" @ 22x34

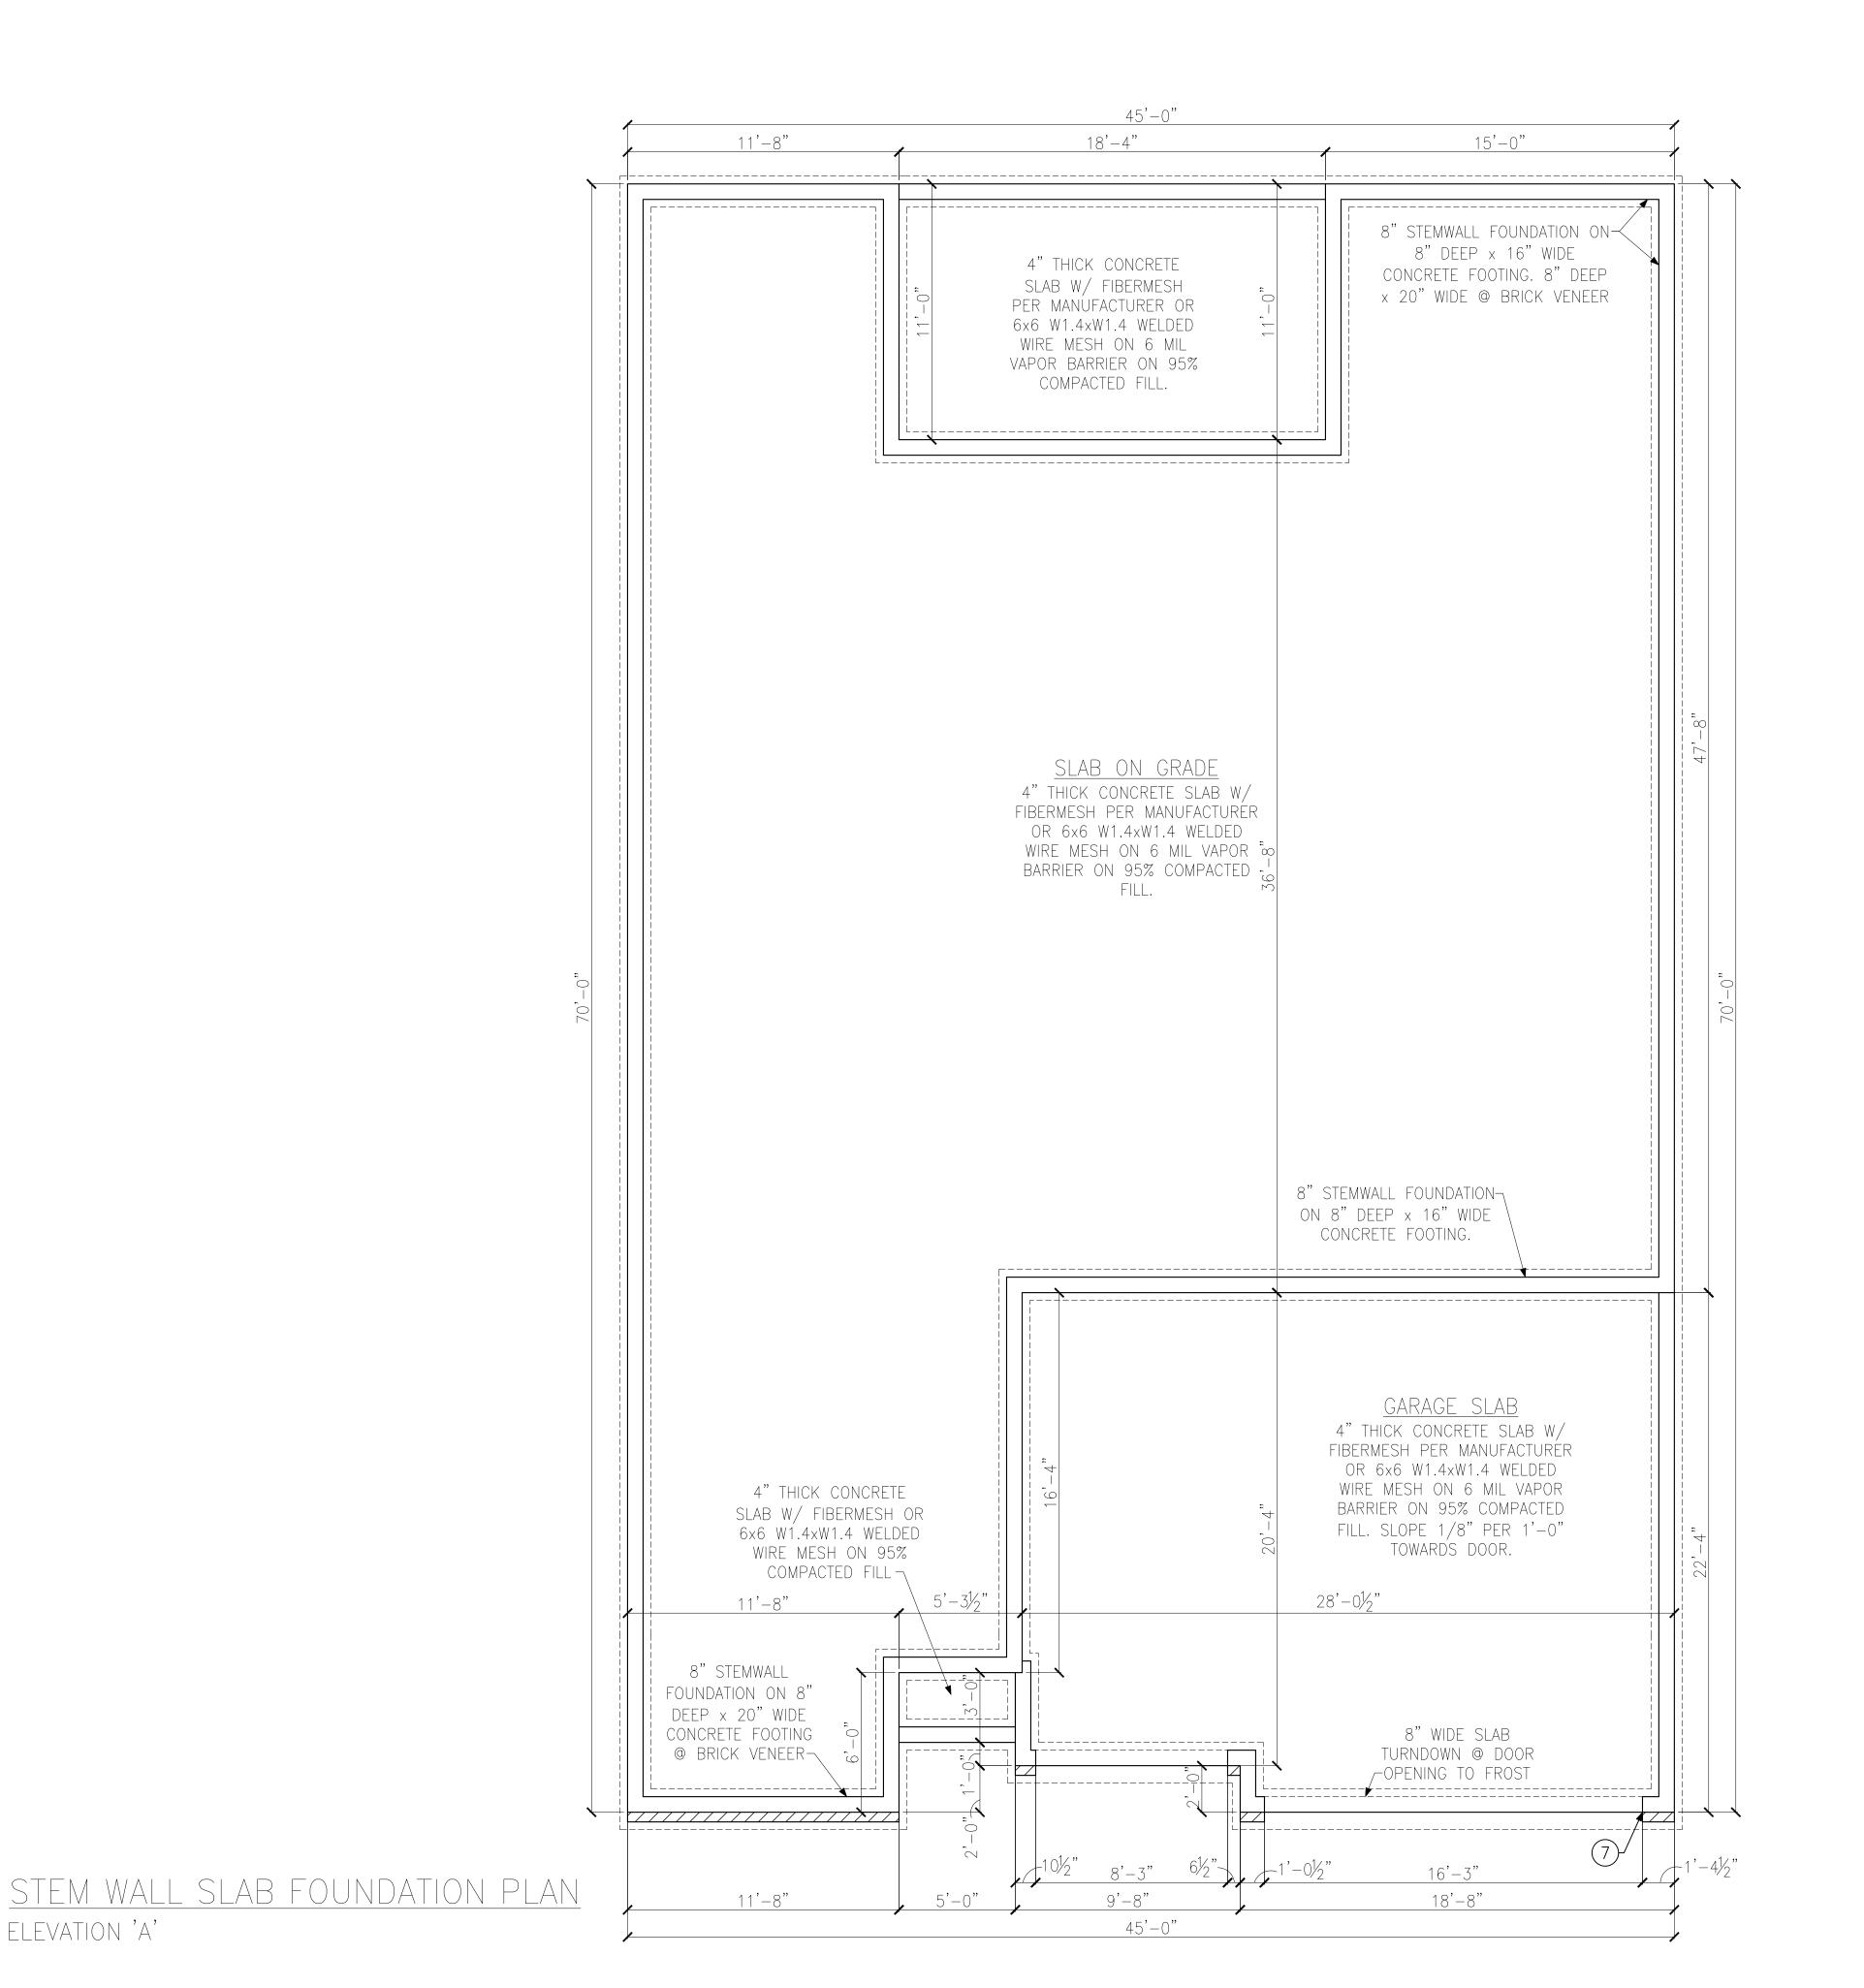

ELEVATION 'A'

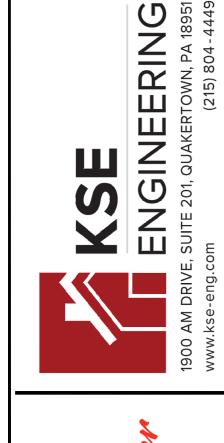



LEGEND

⇒ WITHIN FLOOR SYSTEM TO MATCH POST SIZE ABOVE. ======== ⇒ BEARING WALL ABOVE

PROVIDE SOLID BLOCKING

ПШШПП ⇒ INTERIOR BEARING WALL 48"WSP


⇒ BRACED WALL PANEL (SEE KSE STRUCTURAL DETAILS SET FOR BRACED WALL PANEL SHEATHING FASTENING & BLOCKING DETAILS)

REFER TO KSE STRUCTURAL DETAILS SET FOR GENERAL STRUCTURAL NOTES AND TYPICAL DETAILS

FLOOR FRAMING TO BE 14" DEEP PRI-40s, SPACING PER SUPPLIER. RIM BOARD TO BE 1"x14" VERSA-LAM 1.4 1800, U.N.O.

KEYNOTES:

(7) REINFORCE 8" CMU WALL AND FOOTING UNDER PORTAL FRAME PER DETAIL B/DS-4.

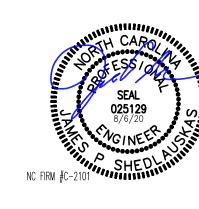

oundation Slab \mathbb{M}_{Q} Stem Wa Elevation 'Kathryn' 115 M.P. North Ca

 $\frac{\Box}{\Box}$

 $\stackrel{\perp}{\simeq}$


 \bigcirc \sim

 \sim

Project #: 088-18001 Designed By: JPS Checked By:

Issue Date: 1/31/18 Re-Issue: 8/3/20

Scale: 1/8"=1'-0" @ 11x17 1/4"=1'-0" @ 22x34

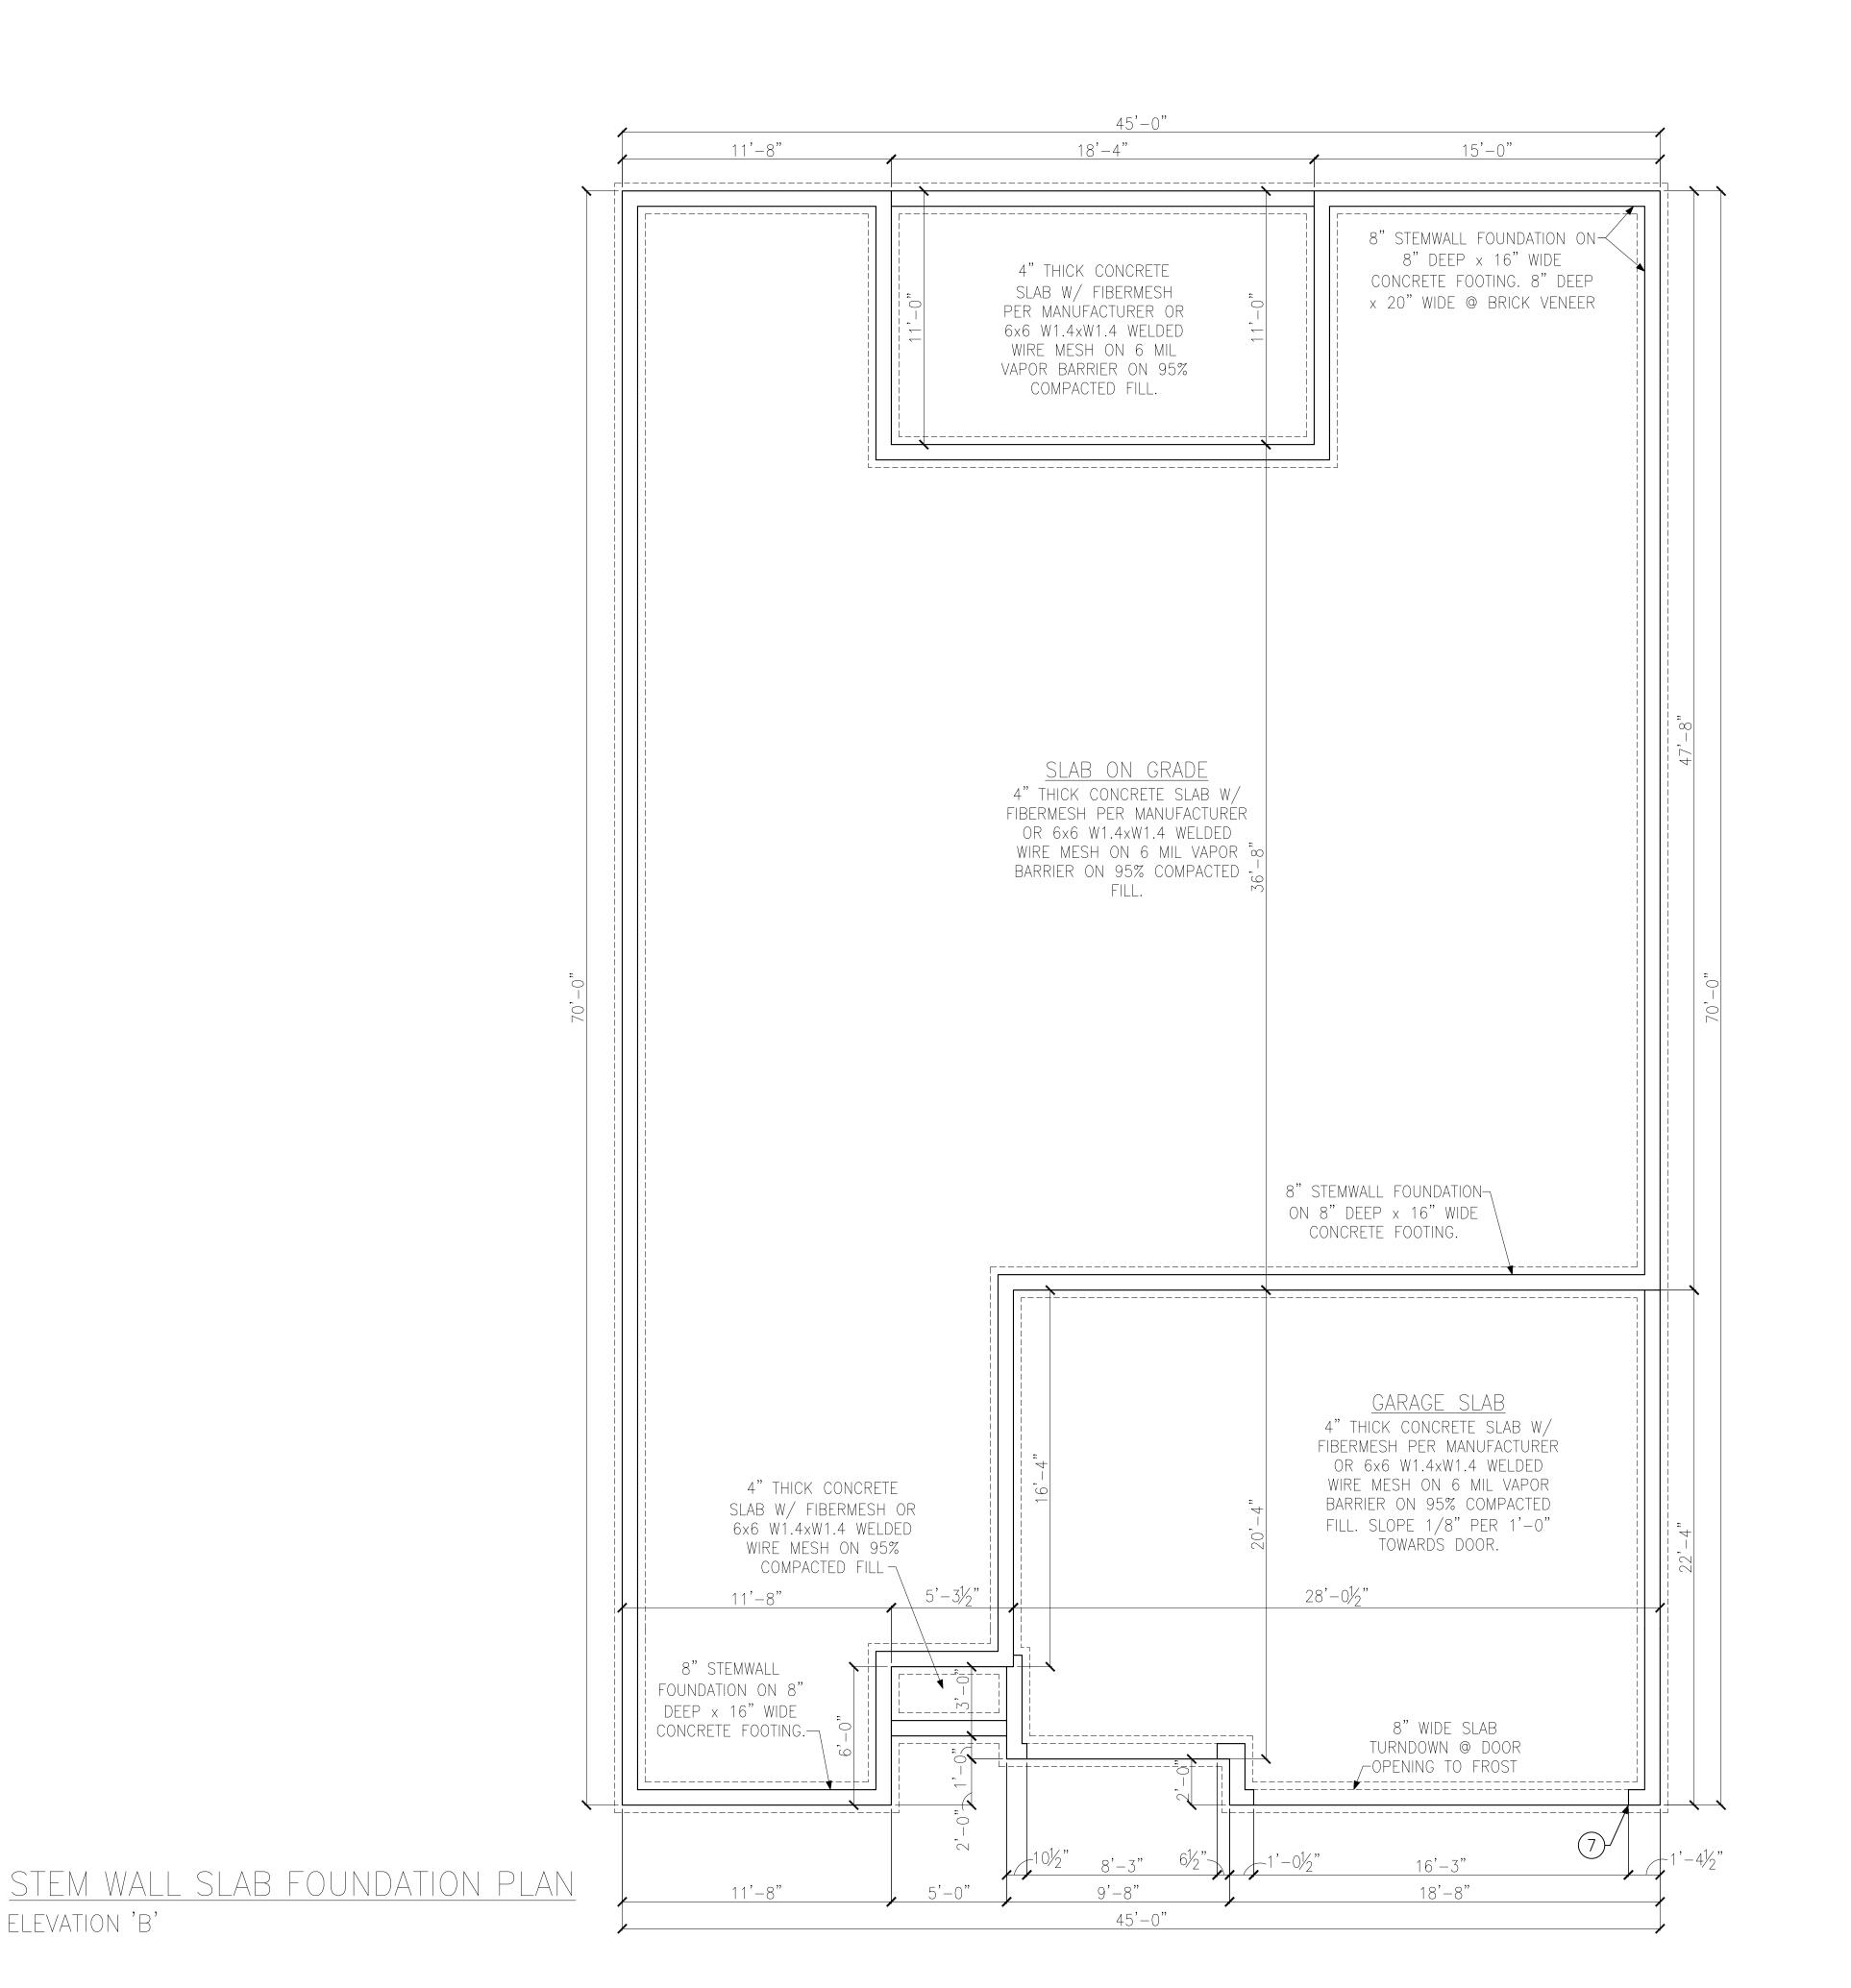

ELEVATION 'B'





LEGEND

PROVIDE SOLID BLOCKING ⇒ WITHIN FLOOR SYSTEM TO

MATCH POST SIZE ABOVE. ======== ⇒ BEARING WALL ABOVE

48"WSP

ПШШПП


INTERIOR BEARING WALL ⇒ BRACED WALL PANEL (SEE KSE STRUCTURAL DETAILS SET FOR BRACED WALL PANEL SHEATHING FASTENING & BLOCKING DETAILS)

REFER TO KSE STRUCTURAL DETAILS SET FOR GENERAL STRUCTURAL NOTES AND TYPICAL DETAILS

FLOOR FRAMING TO BE 14" DEEP PRI-40s, SPACING PER SUPPLIER. RIM BOARD TO BE 1"x14" VERSA-LAM 1.4 1800, U.N.O.

KEYNOTES:

(7) REINFORCE 8" CMU WALL AND FOOTING UNDER PORTAL FRAME PER DETAIL B/DS-4.

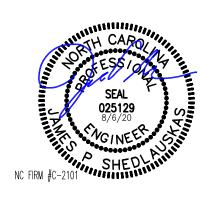

oundation Slab \mathbb{M}_{Q} Stem Wa Elevation 'Kathryn' 115 M.P. North Ca

 $\frac{\Box}{\Box}$


 $\stackrel{\perp}{\simeq}$

 \bigcirc

 \sim

 \sim

Project #: 088-18001 Designed By: JPS Checked By: Issue Date: 1/31/18

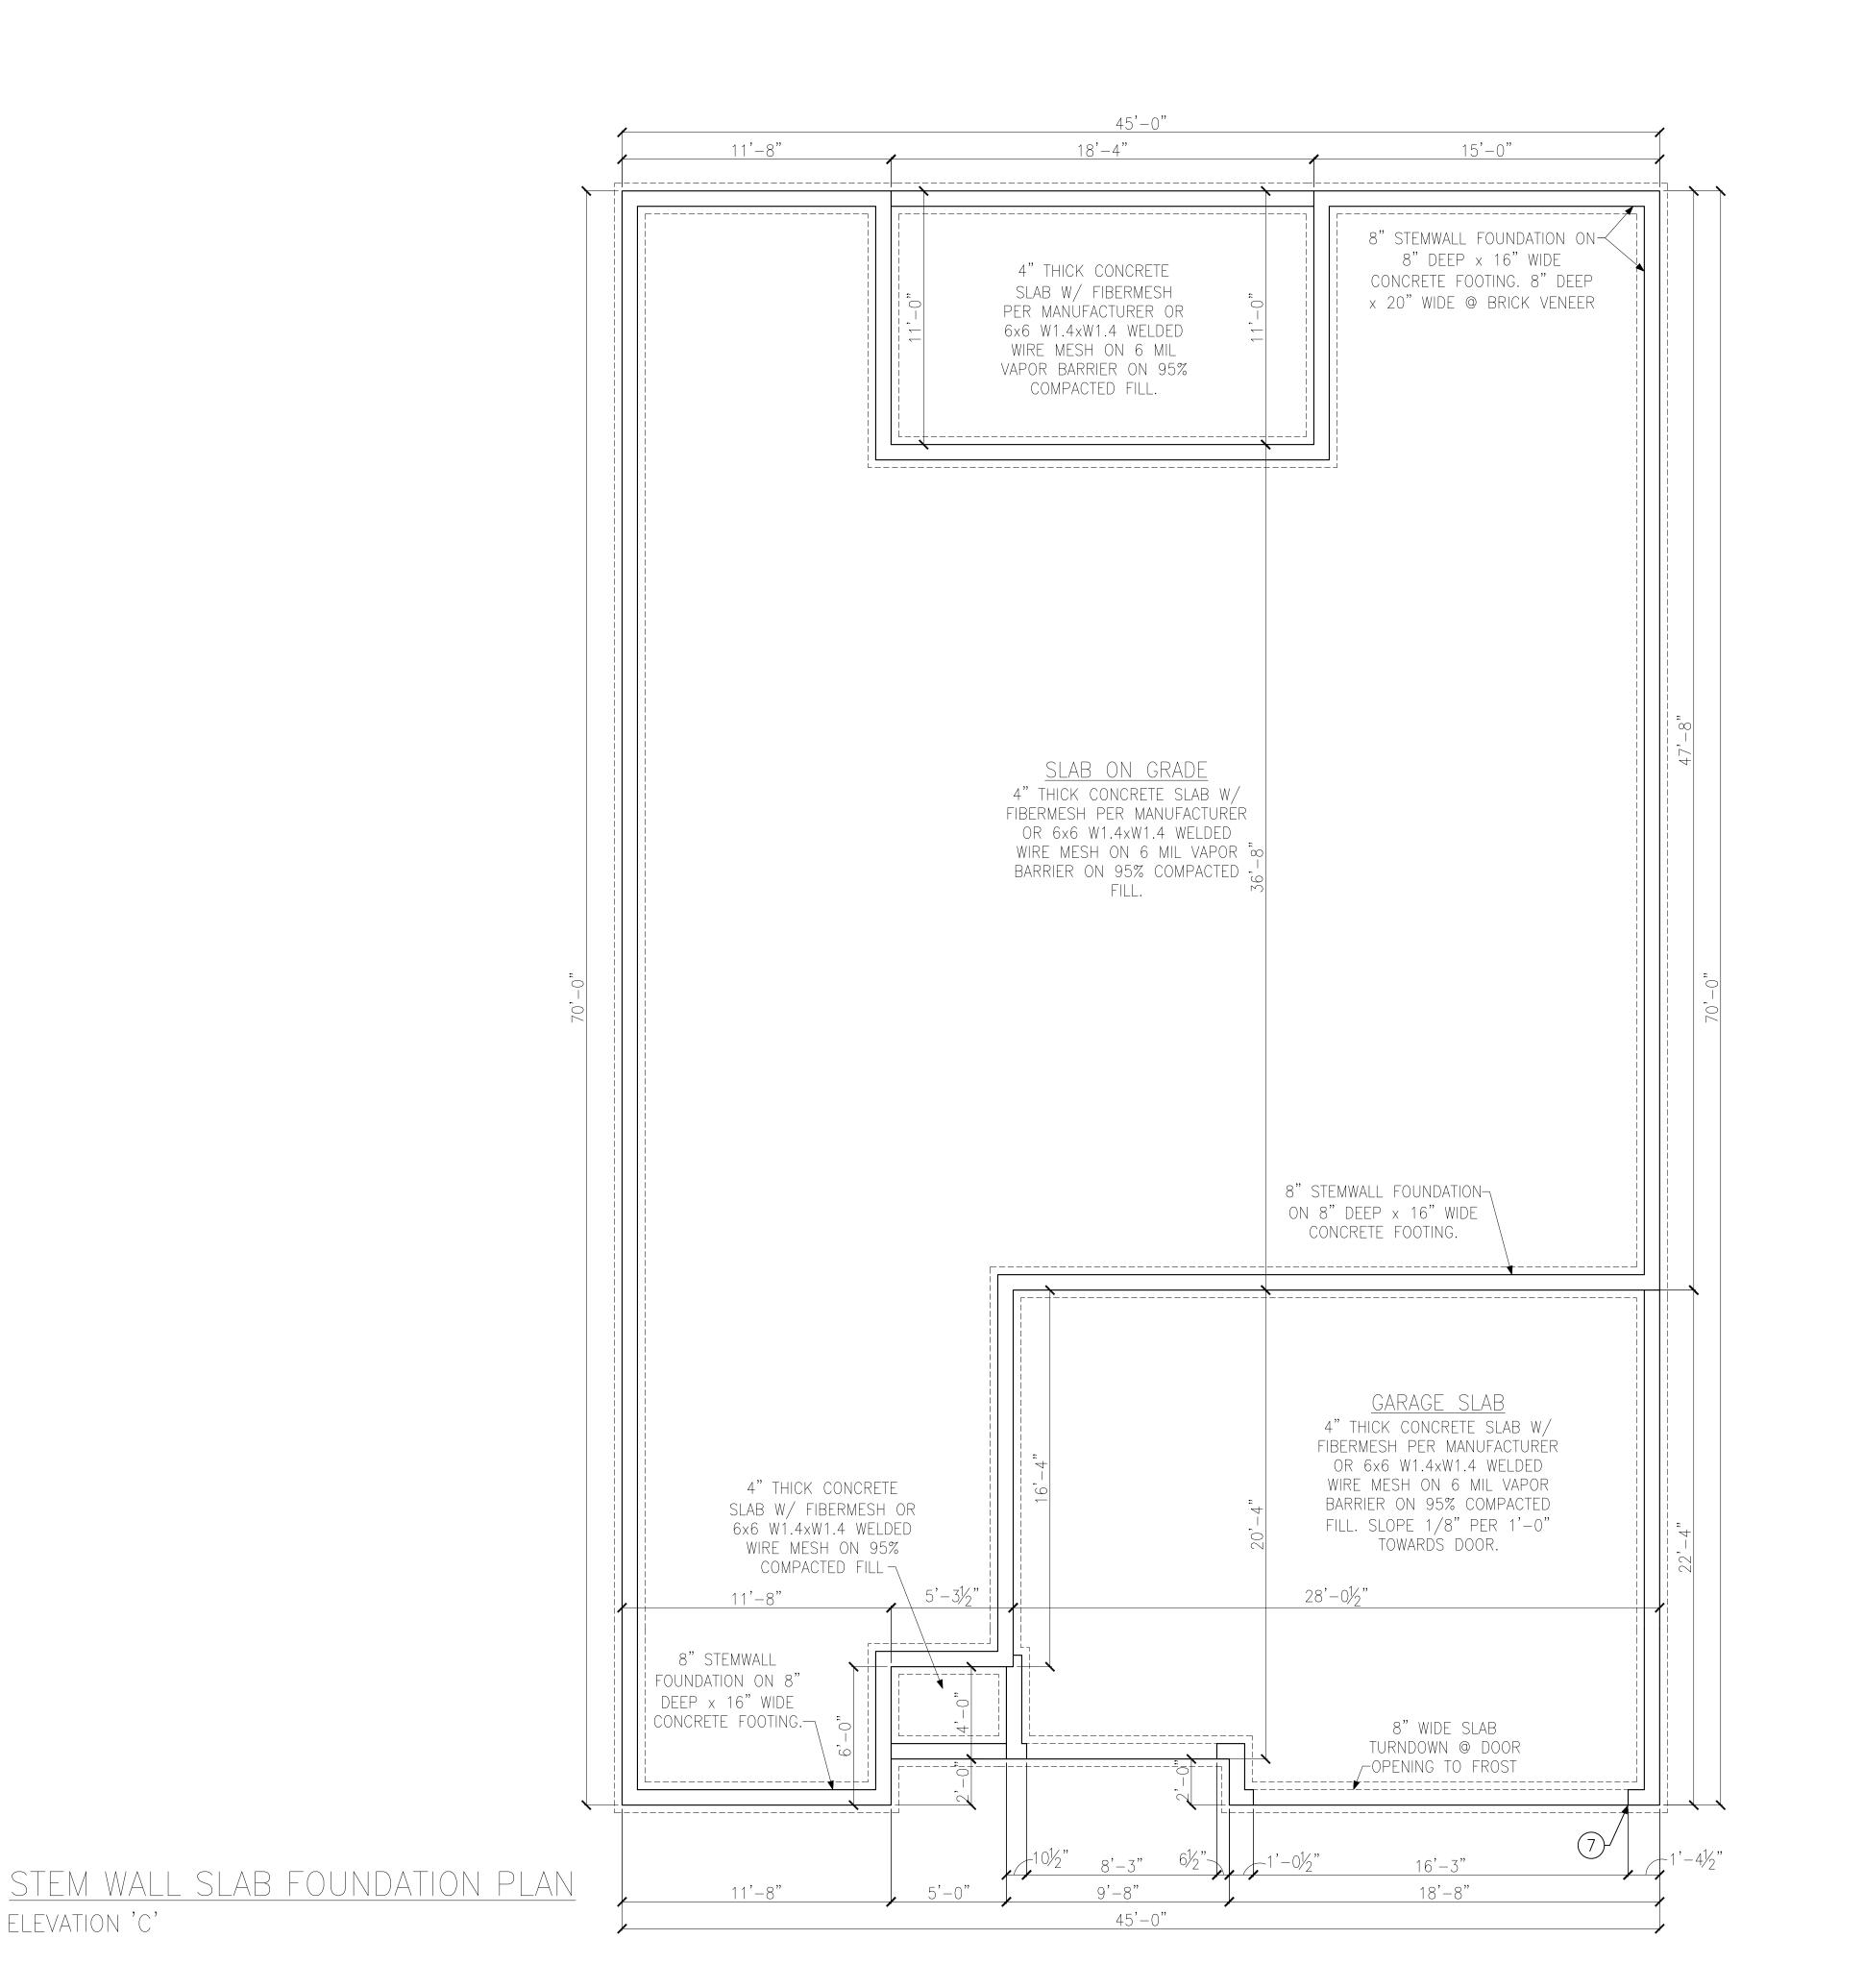

ELEVATION 'C'





LEGEND

⇒ WITHIN FLOOR SYSTEM TO MATCH POST SIZE ABOVE. ======== ⇒ BEARING WALL ABOVE

PROVIDE SOLID BLOCKING

ПШШПП

INTERIOR BEARING WALL


⇒ BRACED WALL PANEL 48"WSP (SEE KSE STRUCTURAL DETAILS SET FOR BRACED WALL PANEL SHEATHING FASTENING & BLOCKING DETAILS)

REFER TO KSE STRUCTURAL DETAILS SET FOR GENERAL STRUCTURAL NOTES AND TYPICAL DETAILS

FLOOR FRAMING TO BE 14" DEEP PRI-40s, SPACING PER SUPPLIER. RIM BOARD TO BE 1"x14" VERSA-LAM 1.4 1800, U.N.O.

KEYNOTES:

(7) REINFORCE 8" CMU WALL AND FOOTING UNDER PORTAL FRAME PER DETAIL B/DS-4.

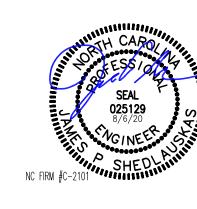

oundation \sim \sim Slab \mathbb{M}_{Q} Stem Wa Elevation 'Kathryn' 115 M.P. North Ca


 $\frac{\Box}{\Box}$

 $\stackrel{\perp}{\simeq}$


 \bigcirc

Project #: 088-18001 Designed By: JPS

Checked By: Issue Date: 1/31/18

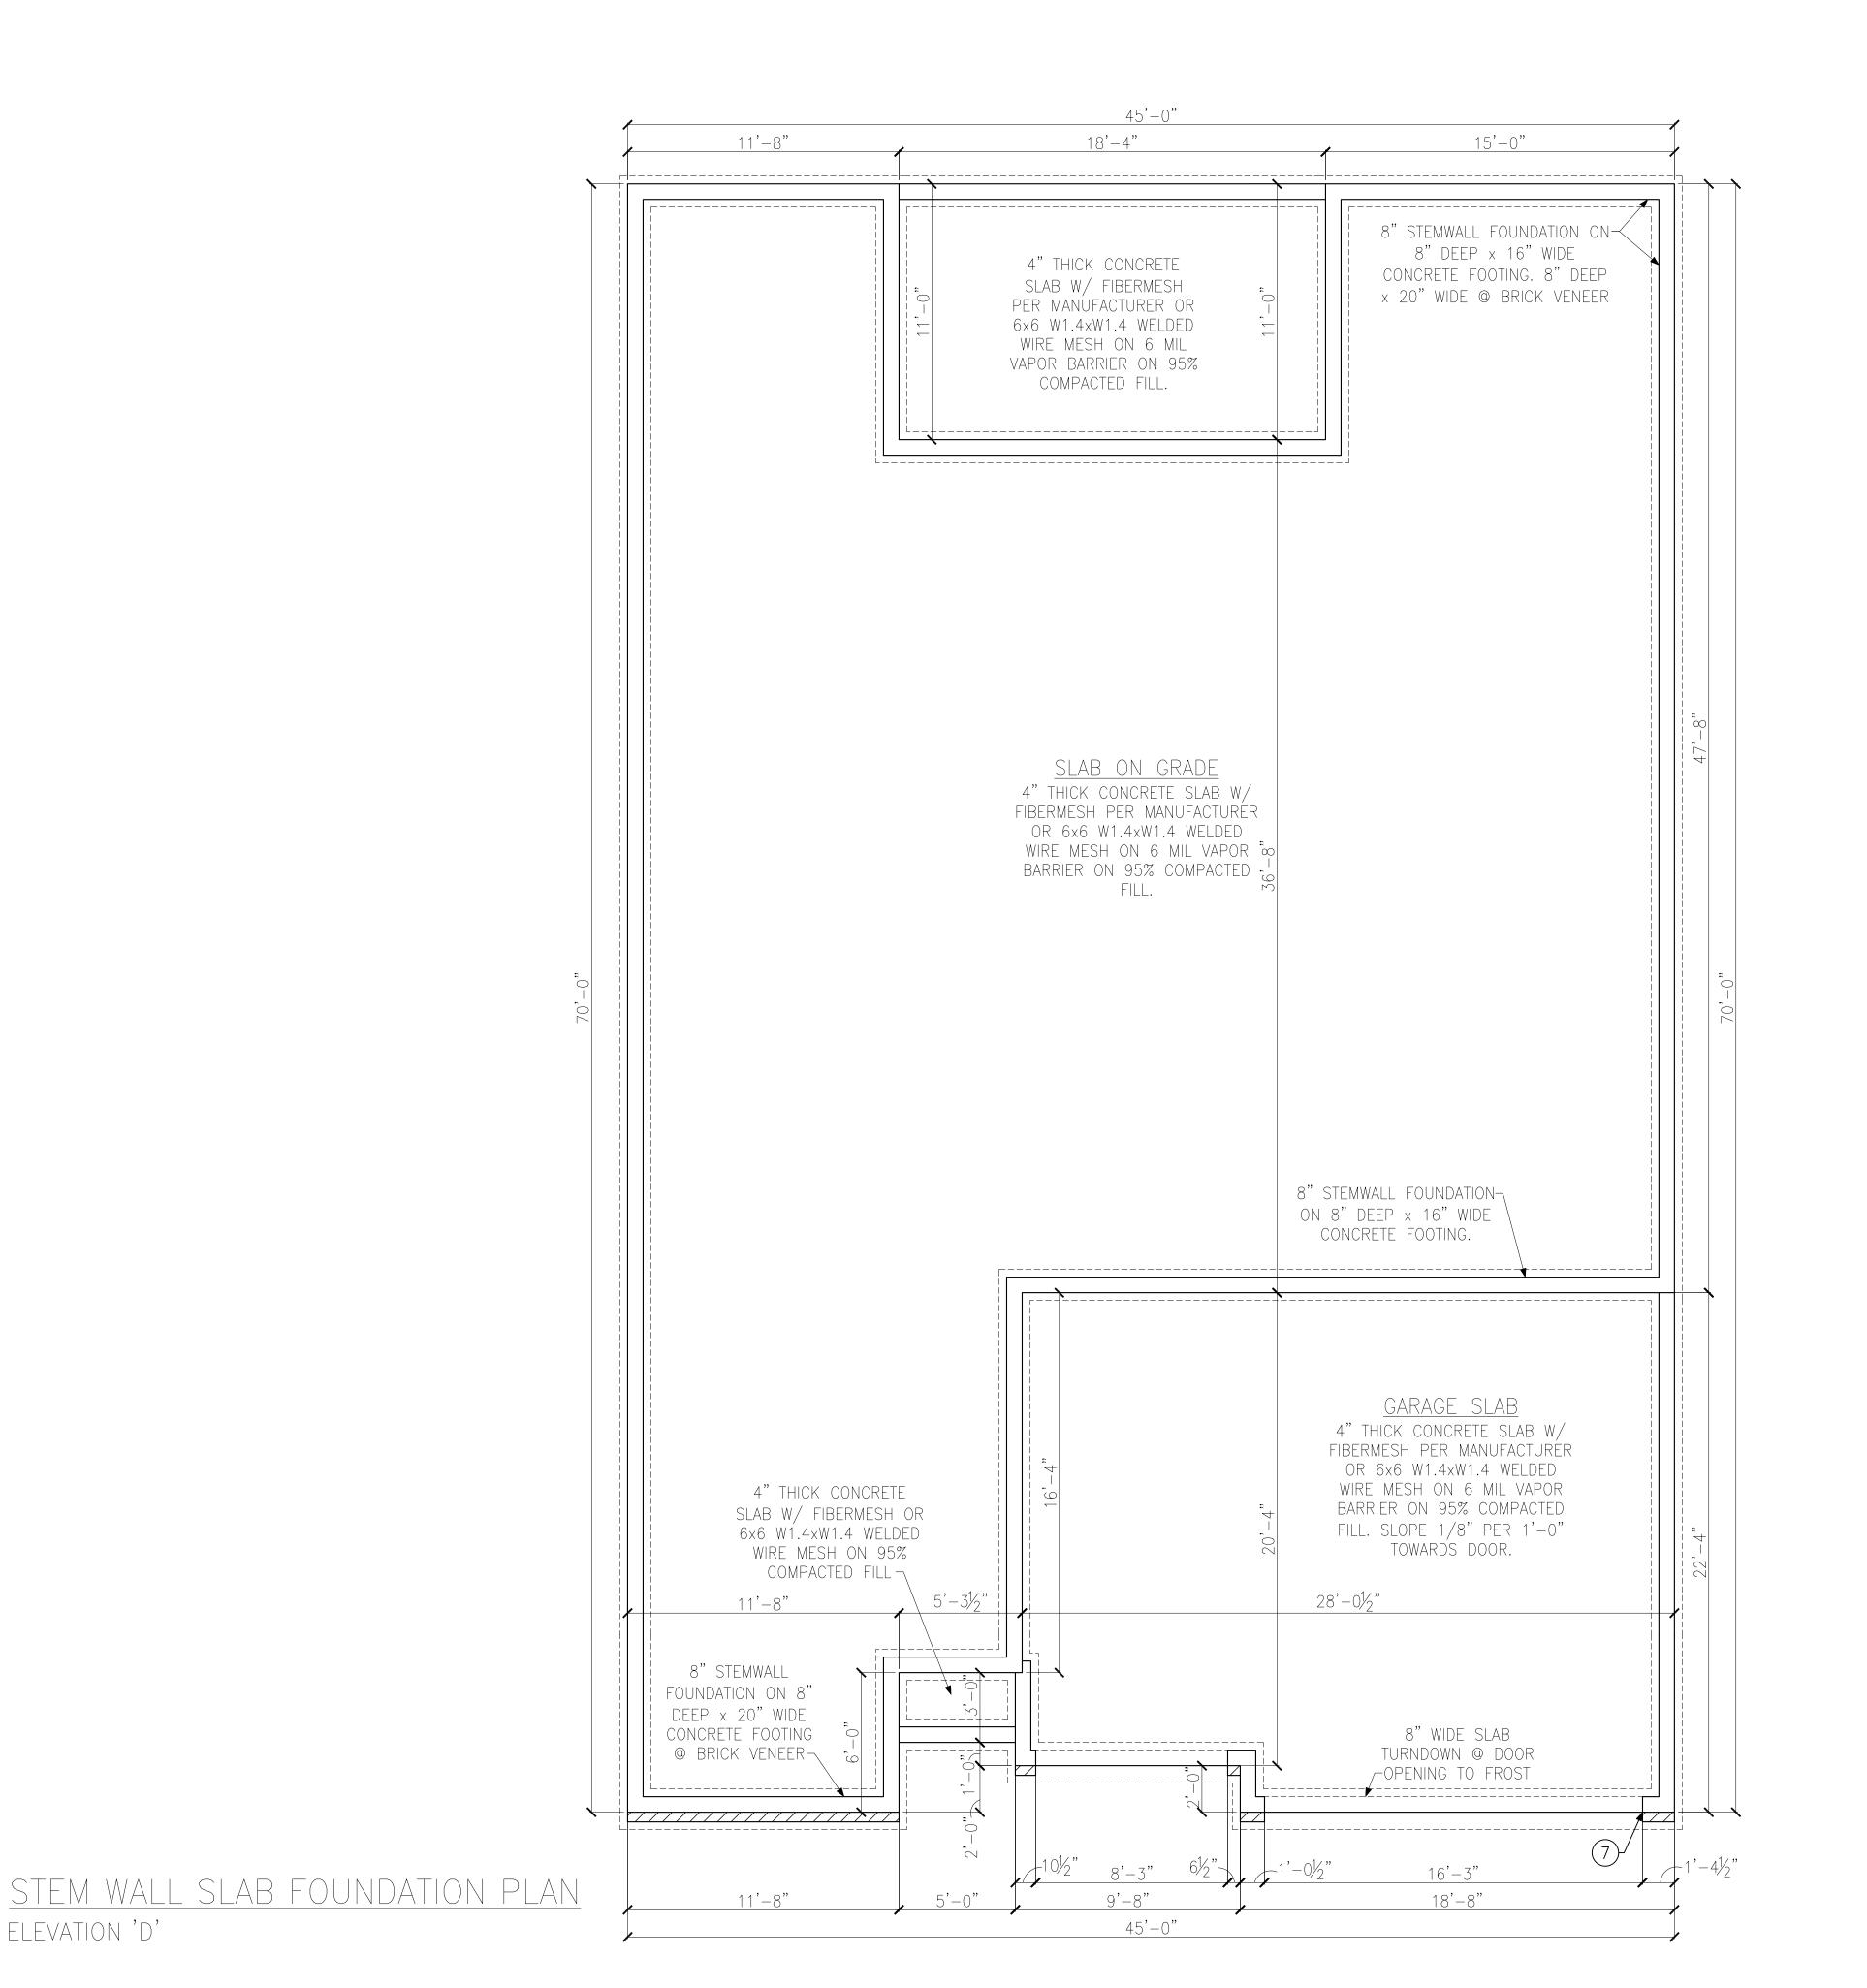

ELEVATION 'D'

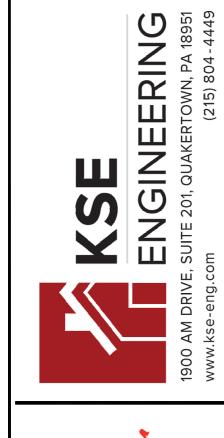



LEGEND

⇒ WITHIN FLOOR SYSTEM TO MATCH POST SIZE ABOVE. ======== ⇒ BEARING WALL ABOVE

48"WSP

ПШШПП ⇒ INTERIOR BEARING WALL ⇒ BRACED WALL PANEL (SEE KSE STRUCTURAL DETAILS SET FOR BRACED WALL PANEL SHEATHING FASTENING & BLOCKING DETAILS)


PROVIDE SOLID BLOCKING

REFER TO KSE STRUCTURAL DETAILS SET FOR GENERAL STRUCTURAL NOTES AND TYPICAL DETAILS

FLOOR FRAMING TO BE 14" DEEP PRI-40s, SPACING PER SUPPLIER. RIM BOARD TO BE 1"x14" VERSA-LAM 1.4 1800, U.N.O.

KEYNOTES:

(7) REINFORCE 8" CMU WALL AND FOOTING UNDER PORTAL FRAME PER DETAIL B/DS-4.

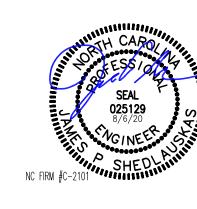

oundation Slab \mathbb{M}_{Q} Stem Wa Elevation 'Kathryn' 115 M.P. North Ca

 $\frac{\Box}{\Box}$

 $\stackrel{\perp}{\simeq}$

 \bigcirc


 \sim

 \sim

Project #: 088-18001 Designed By: JPS

Checked By: Issue Date: 1/31/18 Re-Issue: 8/3/20

Scale: 1/8"=1'-0" @ 11x17 1/4"=1'-0" @ 22x34

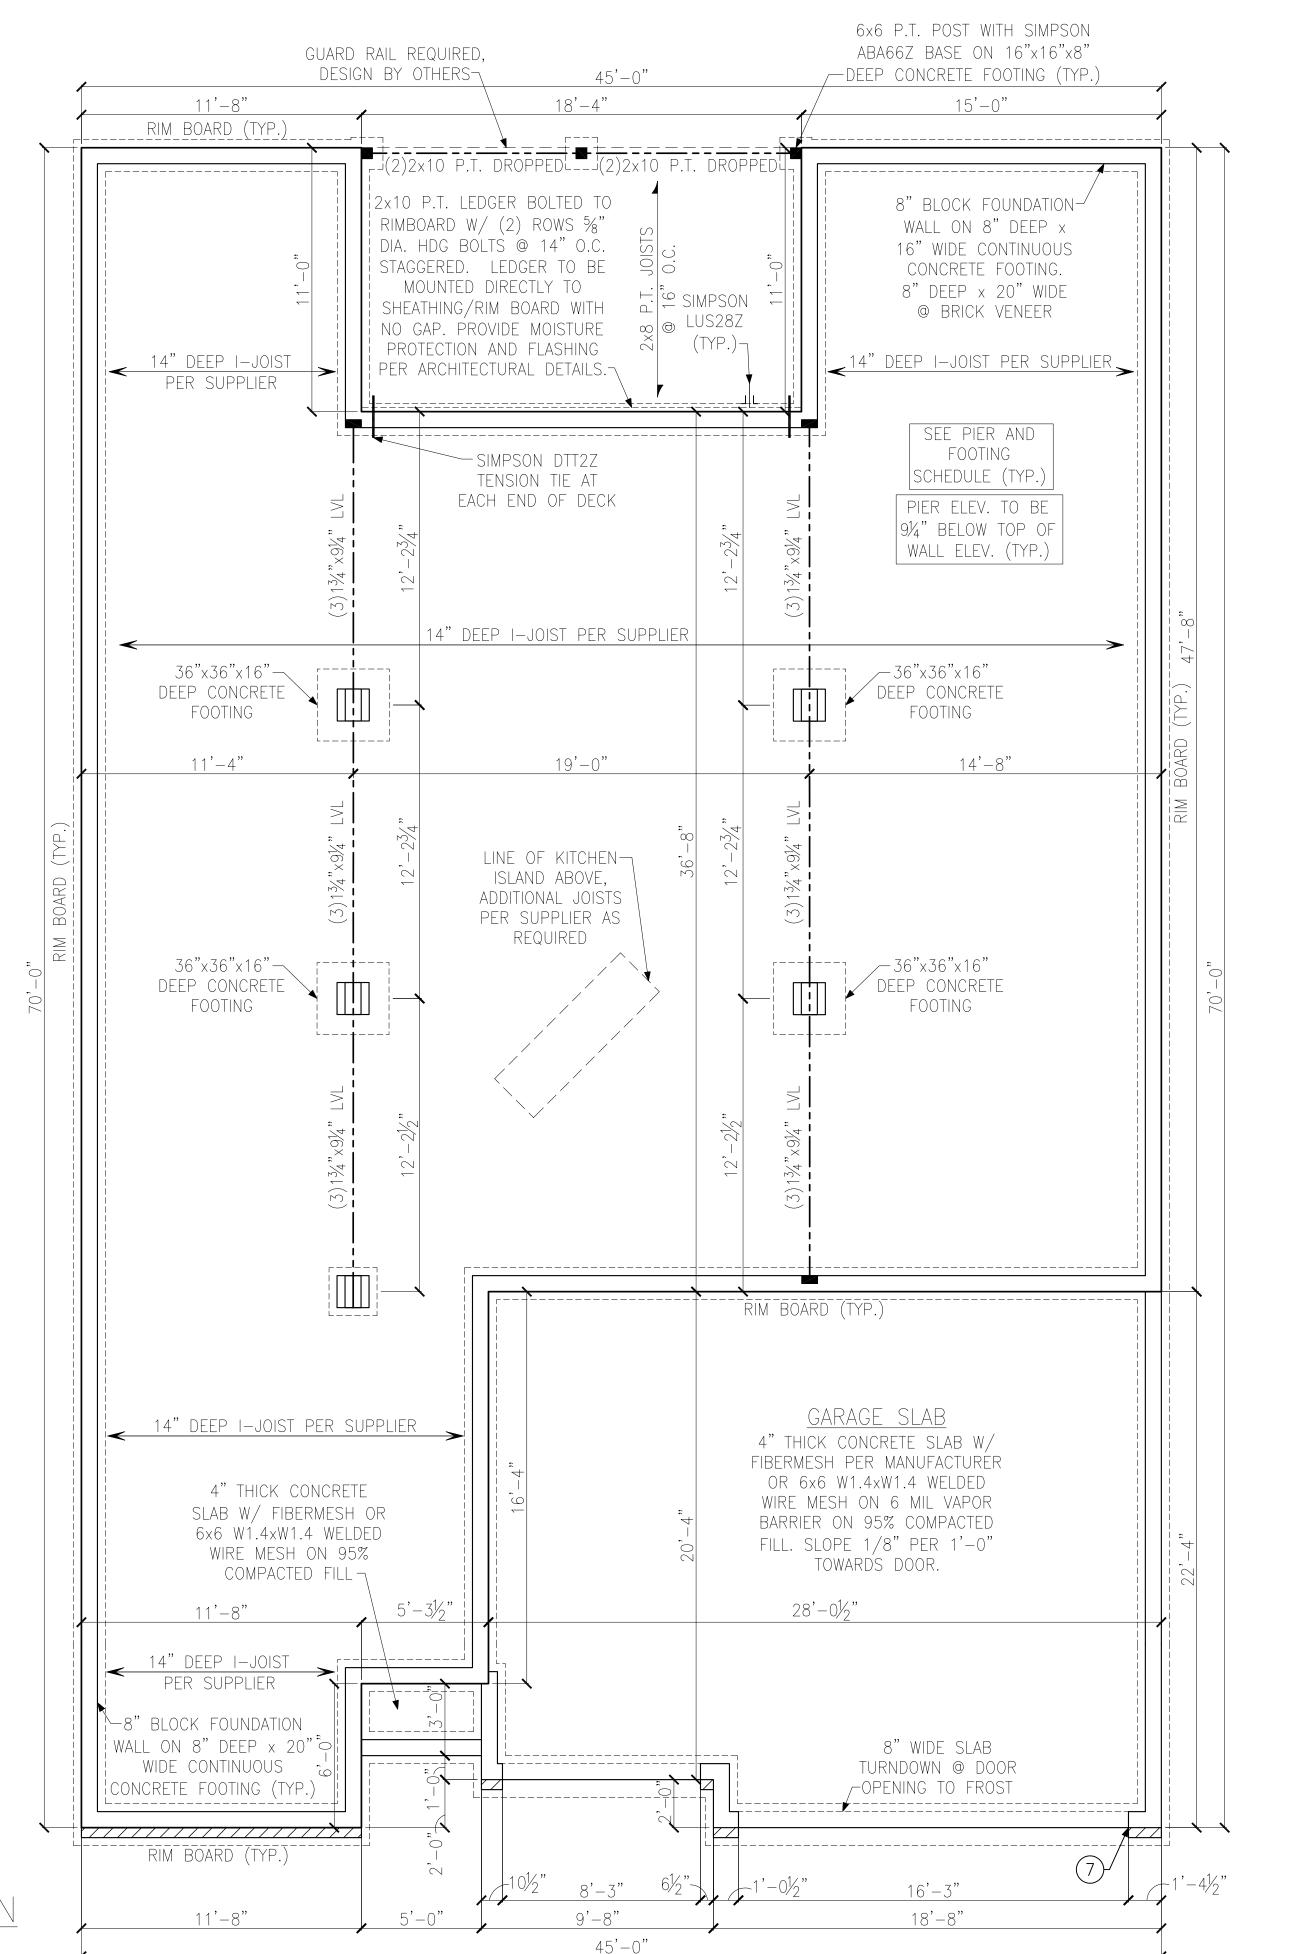





PROVIDE SOLID BLOCKING ⇒ WITHIN FLOOR SYSTEM TO MATCH POST SIZE ABOVE. ======= ⇒ BEARING WALL ABOVE

48" WSP

ПШІШІІІ ⇒ INTERIOR BEARING WALL ⇒ BRACED WALL PANEL (SEE KSE STRUCTURAL DETAILS SET FOR BRACED WALL PANEL SHEATHING FASTENING & BLOCKING DETAILS)

REFER TO KSE STRUCTURAL DETAILS SET FOR GENERAL STRUCTURAL NOTES AND TYPICAL DETAILS

FLOOR FRAMING TO BE 14" DEEP PRI-40s, SPACING PER SUPPLIER. RIM BOARD TO BE 1"x14" VERSA-LAM 1.4 1800, U.N.O.

KEYNOTES:

(7) REINFORCE 8" CMU WALL AND FOOTING UNDER PORTAL FRAME PER DETAIL B/DS-4.



oundation Space

90

 \sim


 \sim

Plan

Project #: 088-18001 Designed By: JPS

Checked By: Issue Date: 1/31/18 Re-Issue: 8/3/20

Scale: 1/8"=1'-0" @ 11x17 1/4"=1'-0" @ 22x34

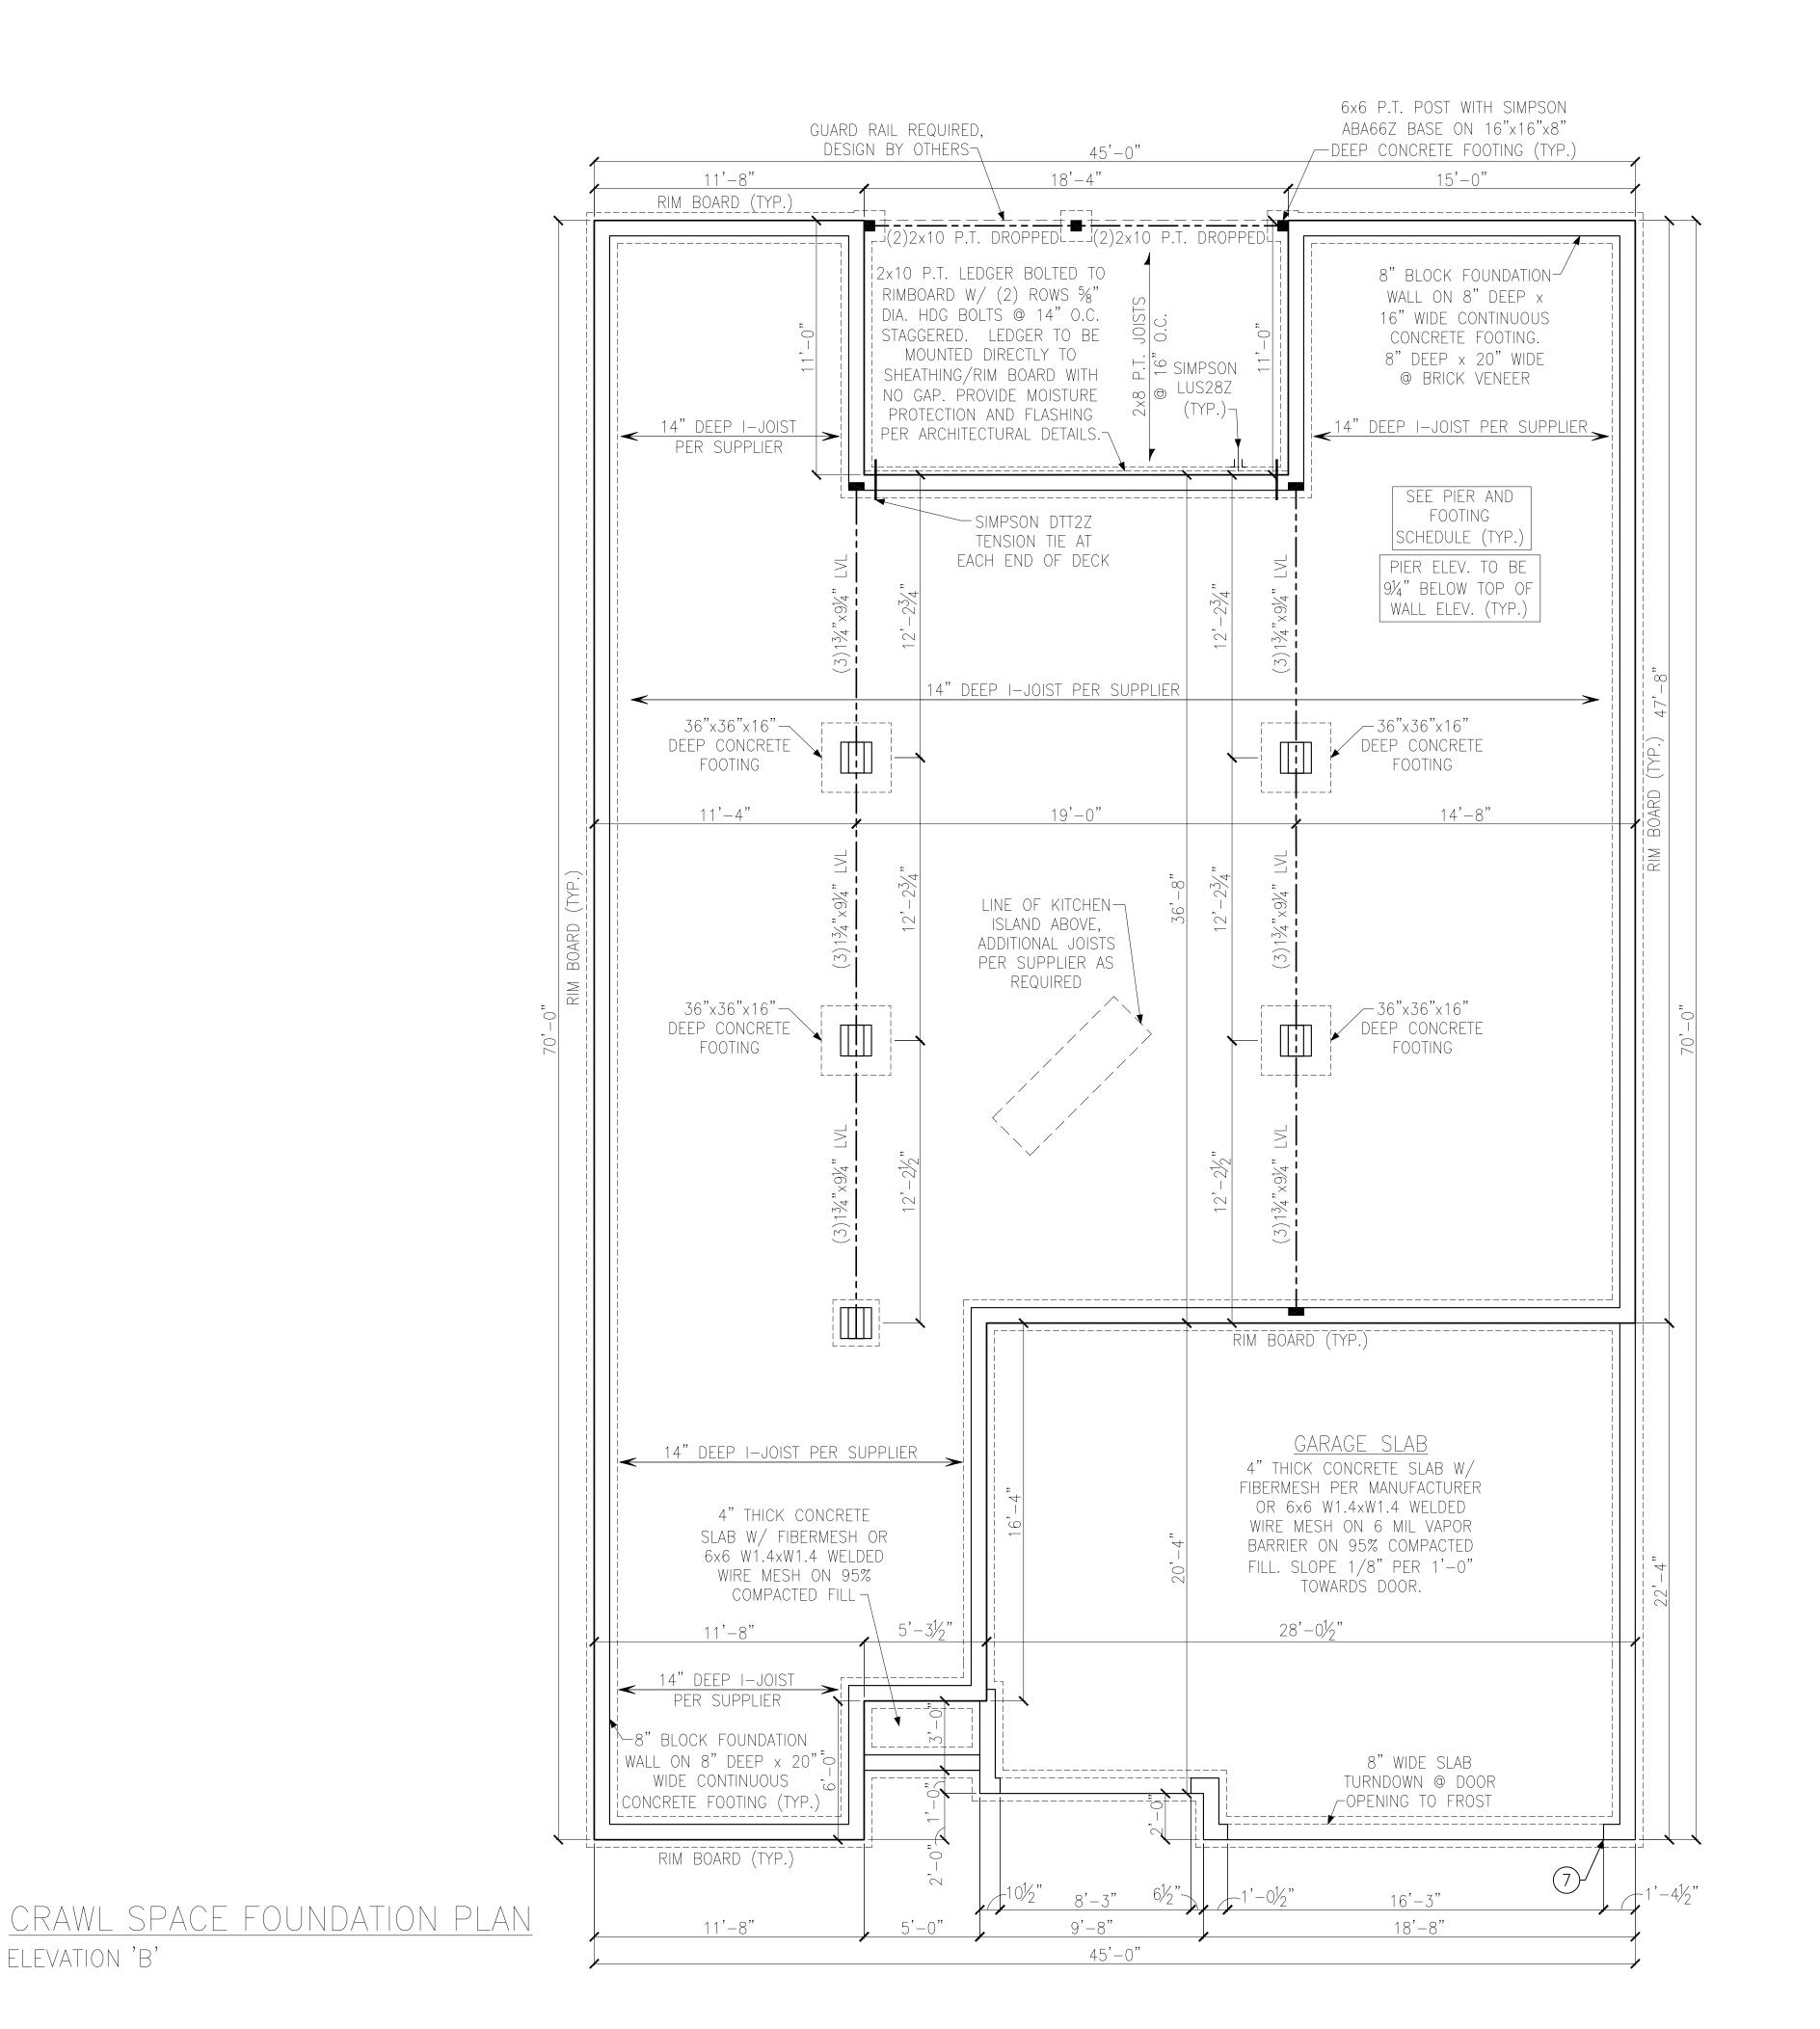





⇒ WITHIN FLOOR SYSTEM TO MATCH POST SIZE ABOVE. ======= ⇒ BEARING WALL ABOVE

PROVIDE SOLID BLOCKING

48" WSP

ПШІШІІІ ⇒ INTERIOR BEARING WALL ⇒ BRACED WALL PANEL (SEE KSE STRUCTURAL DETAILS SET FOR BRACED WALL PANEL SHEATHING FASTENING & BLOCKING DETAILS)

REFER TO KSE STRUCTURAL DETAILS SET FOR GENERAL STRUCTURAL NOTES AND TYPICAL DETAILS

FLOOR FRAMING TO BE 14" DEEP PRI-40s, SPACING PER SUPPLIER. RIM BOARD TO BE 1"x14" VERSA-LAM 1.4 1800, U.N.O.

KEYNOTES:

(7) REINFORCE 8" CMU WALL AND FOOTING UNDER PORTAL FRAME PER DETAIL B/DS-4.



oundation Space Crawl Sp Elevation 'Kathryn' 115 M.P. North Ca

 $\frac{1}{2}$

90


 \sim

 \sim

Plan

Project #: 088-18001 Designed By: JPS

Checked By: Issue Date: 1/31/18

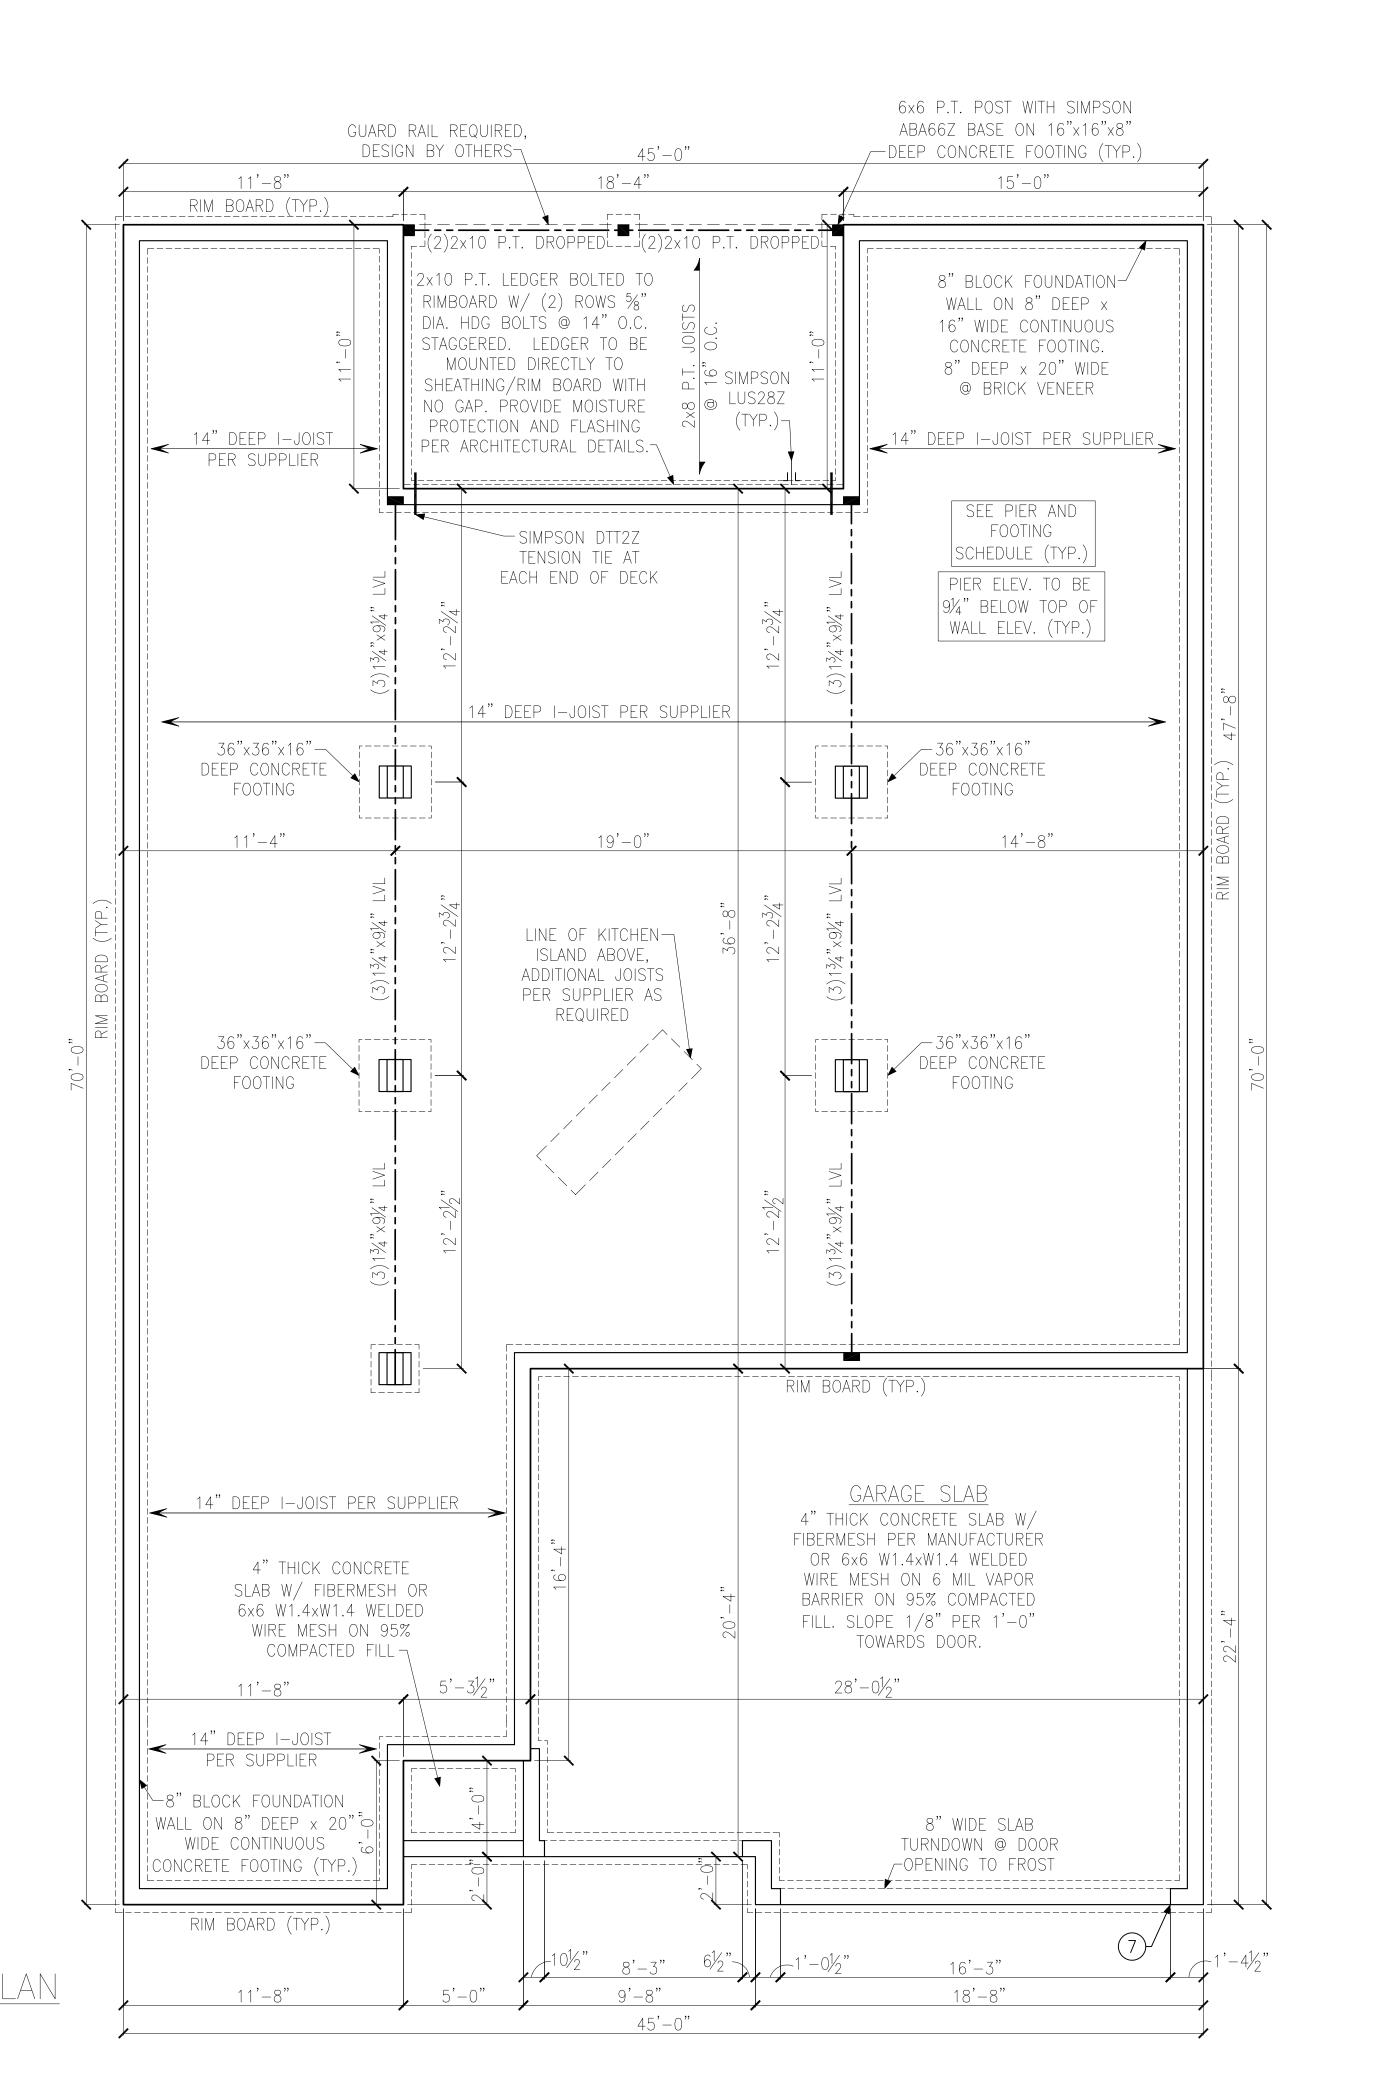





⇒ WITHIN FLOOR SYSTEM TO MATCH POST SIZE ABOVE. ======= ⇒ BEARING WALL ABOVE

48" WSP

ПШІШІІІ ⇒ INTERIOR BEARING WALL ⇒ BRACED WALL PANEL (SEE KSE STRUCTURAL DETAILS SET FOR BRACED WALL PANEL SHEATHING FASTENING & BLOCKING DETAILS)

PROVIDE SOLID BLOCKING

REFER TO KSE STRUCTURAL DETAILS SET FOR GENERAL STRUCTURAL NOTES AND TYPICAL DETAILS

FLOOR FRAMING TO BE 14" DEEP PRI-40s, SPACING PER SUPPLIER. RIM BOARD TO BE 1"x14" VERSA-LAM 1.4 1800, U.N.O.

KEYNOTES:

(7) REINFORCE 8" CMU WALL AND FOOTING UNDER PORTAL FRAME PER DETAIL B/DS-4.



oundation Space Crawl Sp Elevation 'Kathryn' 115 M.P. North Ca

 $\frac{1}{2}$


290

 \sim

Plan

Project #: 088-18001 Designed By: JPS

Checked By: Issue Date: 1/31/18

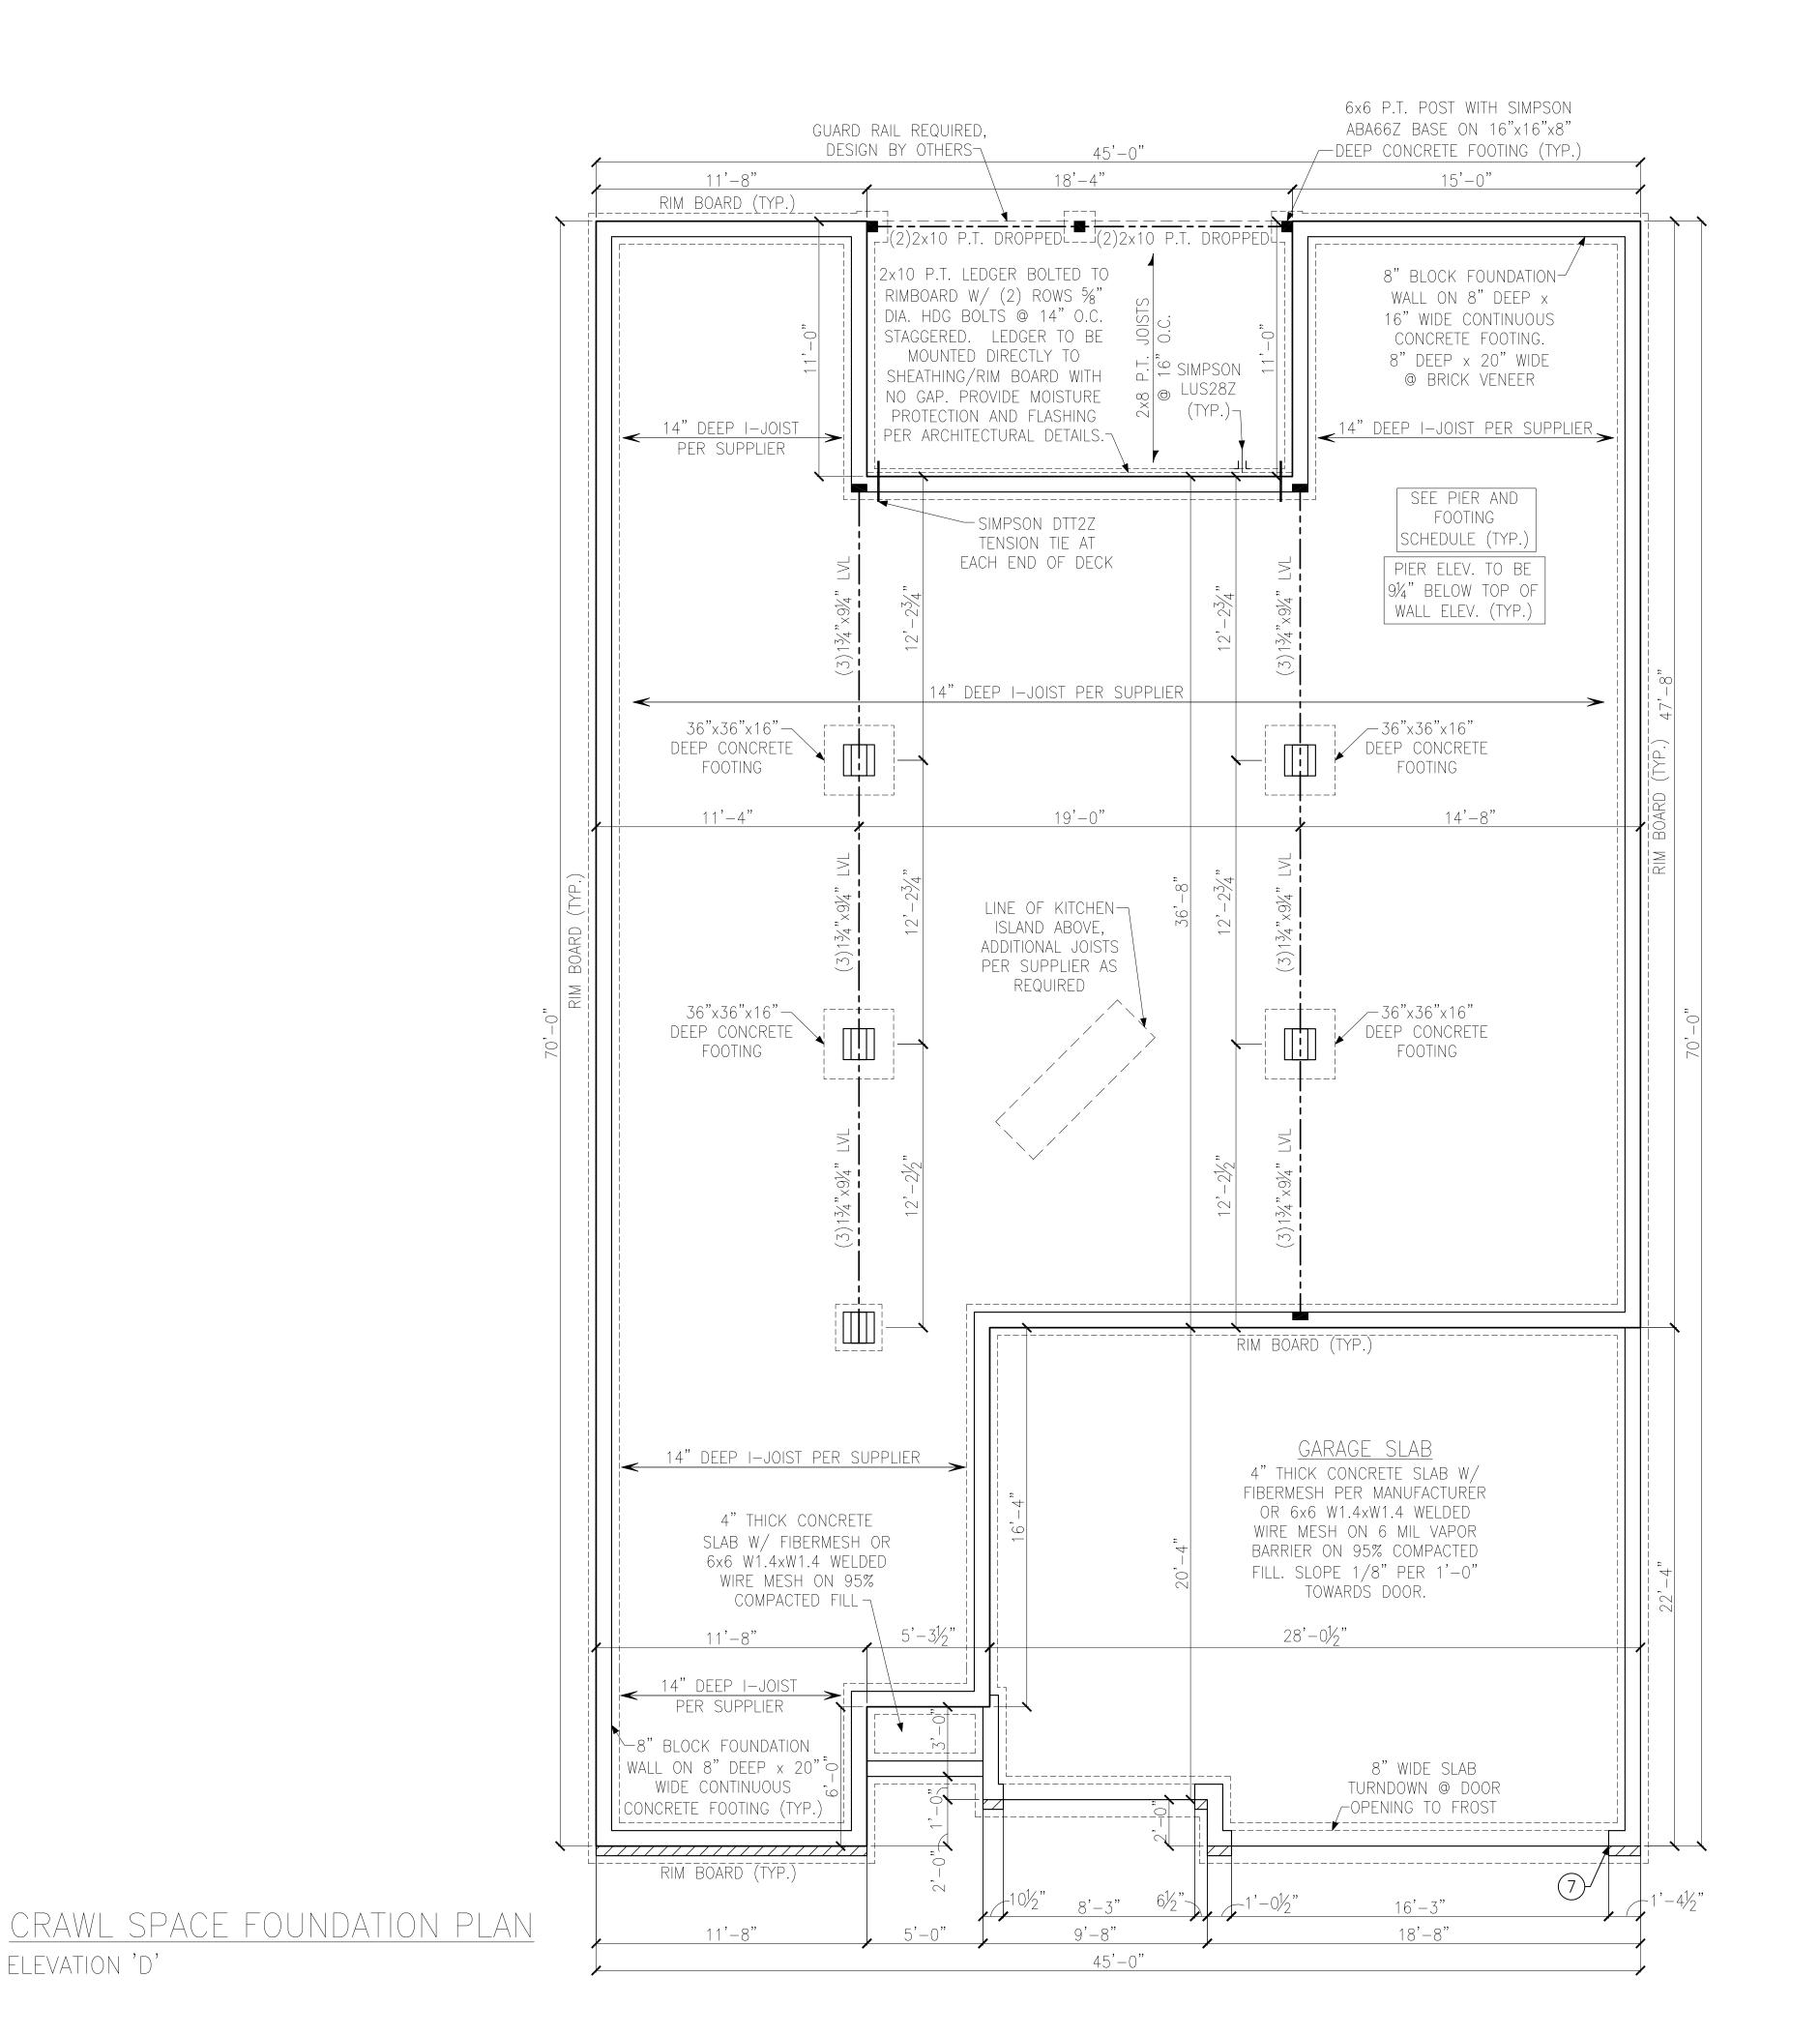





⇒ WITHIN FLOOR SYSTEM TO MATCH POST SIZE ABOVE. ======= ⇒ BEARING WALL ABOVE

PROVIDE SOLID BLOCKING

48" WSP

ПШІШІІІ ⇒ INTERIOR BEARING WALL ⇒ BRACED WALL PANEL (SEE KSE STRUCTURAL DETAILS SET FOR BRACED WALL PANEL SHEATHING FASTENING & BLOCKING DETAILS)

REFER TO KSE STRUCTURAL DETAILS SET FOR GENERAL STRUCTURAL NOTES AND TYPICAL DETAILS

FLOOR FRAMING TO BE 14" DEEP PRI-40s, SPACING PER SUPPLIER. RIM BOARD TO BE 1"x14" VERSA-LAM 1.4 1800, U.N.O.

KEYNOTES:

(7) REINFORCE 8" CMU WALL AND FOOTING UNDER PORTAL FRAME PER DETAIL B/DS-4.



oundation Space

Project #: 088-18001 Designed By: JPS


90

 \sim

 \sim

Plan

Checked By: Issue Date: 1/31/18

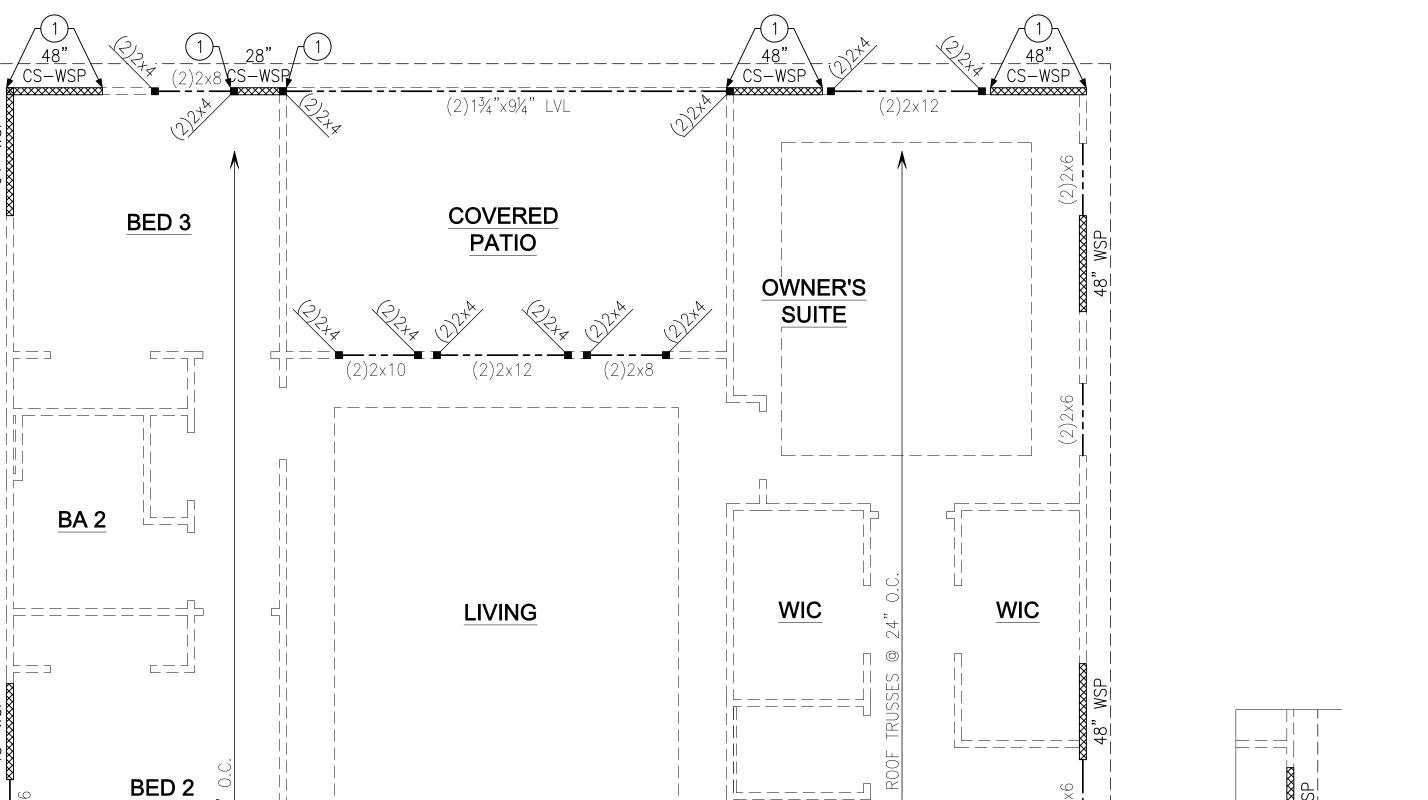

ROOF TRUSS

(TYP.)⊸

GARAGE

ROOF TRUSSES @ 24" O.C.

STRUCTURAL GABLE

END ROOF TRUSS

 $\frac{-1}{2}$ (2)13/4"×117/8" LVL CONT.

KITCHEN

96" WSP

O. BA


LA


. []

 $\cdot \mid \cdot \mid \cdot \mid$


4 CS-PF

96" WSP

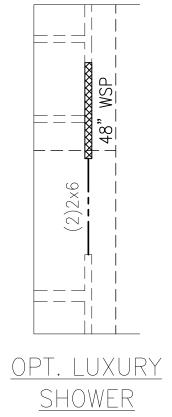

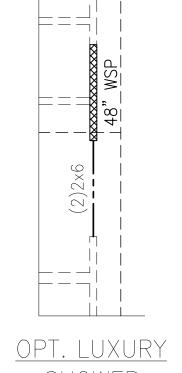



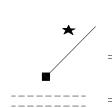

⇒ WITHIN FLOOR SYSTEM TO MATCH POST SIZE ABOVE.

⇒ INTERIOR BEARING WALL

⇒ BRACED WALL PANEL (SEE KSE STRUCTURAL DETAILS SET FOR BRACED WALL PANEL SHEATHING FASTENING & BLOCKING DETAILS)

PROVIDE SOLID BLOCKING

REFER TO KSE STRUCTURAL DETAILS SET FOR GENERAL STRUCTURAL NOTES, TYPICAL DETAILS AND ADVANCED FRAMING NOTES AND DETAILS


PLAN DESIGNED WITH 9' NOMINAL WALL PLATE HEIGHT

<u>KEYNOTES:</u>

(1) IF WOOD FLOOR BELOW, CONNECT STUD AT END OF BRACED WALL PANEL TO FRAMING BELOW WITH A 30" LONG SIMPSON CS20-R (USP RS20-R) COIL STRAP WITH MIN 8-10d NAILS EACH END.

IF SLAB FOUNDATION BELOW, CONNECT STUD TO FOUNDATION w/ SIMPSON DTT1Z (USP LTS19-TZ) w/ SIMPSON 3/8"x6" TITEN HD SCREW (USP 3/8"x6" SCREW BOLT+) ANCHOR AND $3\frac{1}{2}$ MINIMUM EMBEDMENT.

(4) INSTALL ONE PANEL CS-PF PORTAL FRAME PER DETAIL A OR B/DS-4.

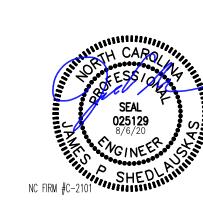

Project #: 088-18001 Designed By: JPS Checked By: Issue Date: 1/31/18 Re-Issue: 8/3/20 Scale: 1/8"=1'-0" @ 11x17 1/4"=1'-0" @ 22x34

Roof Eleva



 $\stackrel{\perp}{\simeq}$

290

 \sim

Plan



(2)2×8

|------

BA 3

BED 4/DEN

ROOF TRUSSES @ 24" O.C.

CS-ESW(2) DESIGNED TO REPLACE

62" OF CS-WSP. STRAP AROUND

WINDOWS PER DETAIL C/DS-3.

HANGERS PER | TRUSS SUPPLIER |

(TYP.)-

DINING

FOYER

PORCH





 $\stackrel{\perp}{\simeq}$

290

 \sim

Plan

Roof Eleva 'Kath

Designed By: JPS

Checked By:

Project #: 088-18001

Issue Date: 1/31/18

Scale: 1/8"=1'-0" @ 11x17

1/4"=1'-0" @ 22x34

Re-Issue: 8/3/20

LEGEND

→ PROVIDE SOLID BLOCKING
→ WITHIN FLOOR SYSTEM TO

MATCH POST SIZE ABOVE.

⇒ BEARING WALL ABOVE

⇒ INTERIOR BEARING WALL

⇒ BRACED WALL PANEL

(SEE KSE STRUCTURAL DETAILS

SET FOR BRACED WALL PANEL

SHEATHING FASTENING &

BLOCKING DETAILS)

REFER TO KSE STRUCTURAL DETAILS
SET FOR GENERAL STRUCTURAL NOTES,
TYPICAL DETAILS AND ADVANCED
FRAMING NOTES AND DETAILS


PLAN DESIGNED WITH 9' NOMINAL WALL PLATE HEIGHT

KEYNOTES:

1) IF WOOD FLOOR BELOW, CONNECT STUD AT END OF BRACED WALL PANEL TO FRAMING BELOW WITH A 30" LONG SIMPSON CS20-R (USP RS20-R) COIL STRAP WITH MIN 8-10d NAILS EACH END.

OR
IF SLAB FOUNDATION BELOW, CONNECT STUD
TO FOUNDATION w/ SIMPSON DTT1Z (USP
LTS19-TZ) w/ SIMPSON 3%"x6" TITEN HD
SCREW (USP 3%"x6" SCREW BOLT+) ANCHOR
AND 3½" MINIMUM EMBEDMENT.

4) INSTALL ONE PANEL CS-PF PORTAL FRAME PER DETAIL A OR B/DS-4.

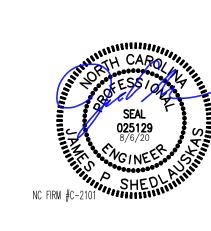



WIC WIC LIVING BED 2 O. BA |------ROOF TRUSS KITCHEN DINING (TYP.)⊸ LA 96" WSP 96" WSP . [] **FOYER BA 3 GARAGE** ROOF TRUSSES @ 24" O.C. HANGERS PER | TRUSS SUPPLIER | . [] (TYP.)-PORCH BED 4/DEN STRUCTURAL GABLE ROOF TRUSSES @ 24" O.C. (2)2x8 END ROOF TRUSS

 $(2)1\frac{3}{4}$ "x9 $\frac{1}{4}$ " LVL

COVERED

PATIO

BED 3

(2)2x6

CS-ESW(2) DESIGNED TO REPLACE

62" OF CS-WSP. STRAP AROUND

WINDOWS PER DETAIL C/DS-3.

BA 2

(2)2x12

OWNER'S SUITE

___(2)1¾"x11½" LVL CONT.

4 CS-PF

ROOF FRAMING PLAN ELEVATION 'B'





⇒ INTERIOR BEARING WALL ⇒ BRACED WALL PANEL (SEE KSE STRUCTURAL DETAILS SET FOR BRACED WALL PANEL SHEATHING FASTENING &

BLOCKING DETAILS)

PROVIDE SOLID BLOCKING ⇒ WITHIN FLOOR SYSTEM TO

REFER TO KSE STRUCTURAL DETAILS SET FOR GENERAL STRUCTURAL NOTES, TYPICAL DETAILS AND ADVANCED FRAMING NOTES AND DETAILS

PLAN DESIGNED WITH 9' NOMINAL WALL PLATE HEIGHT

<u>KEYNOTES:</u>


(1) IF WOOD FLOOR BELOW, CONNECT STUD AT END OF BRACED WALL PANEL TO FRAMING BELOW WITH A 30" LONG SIMPSON CS20-R (USP RS20-R) COIL STRAP WITH MIN 8-10d NAILS EACH END.

IF SLAB FOUNDATION BELOW, CONNECT STUD TO FOUNDATION w/ SIMPSON DTT1Z (USP LTS19-TZ) w/ SIMPSON 3/8"x6" TITEN HD SCREW (USP 3/8"x6" SCREW BOLT+) ANCHOR AND 3½" MINIMUM EMBEDMENT.

(4) INSTALL ONE PANEL CS-PF PORTAL FRAME PER DETAIL A OR B/DS-4.






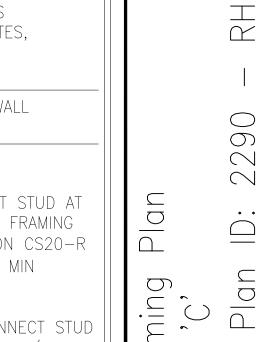


Roof Eleva

Project #: 088-18001 Designed By: JPS Checked By: Issue Date: 1/31/18

Re-Issue: 8/3/20 Scale: 1/8"=1'-0" @ 11x17 1/4"=1'-0" @ 22x34

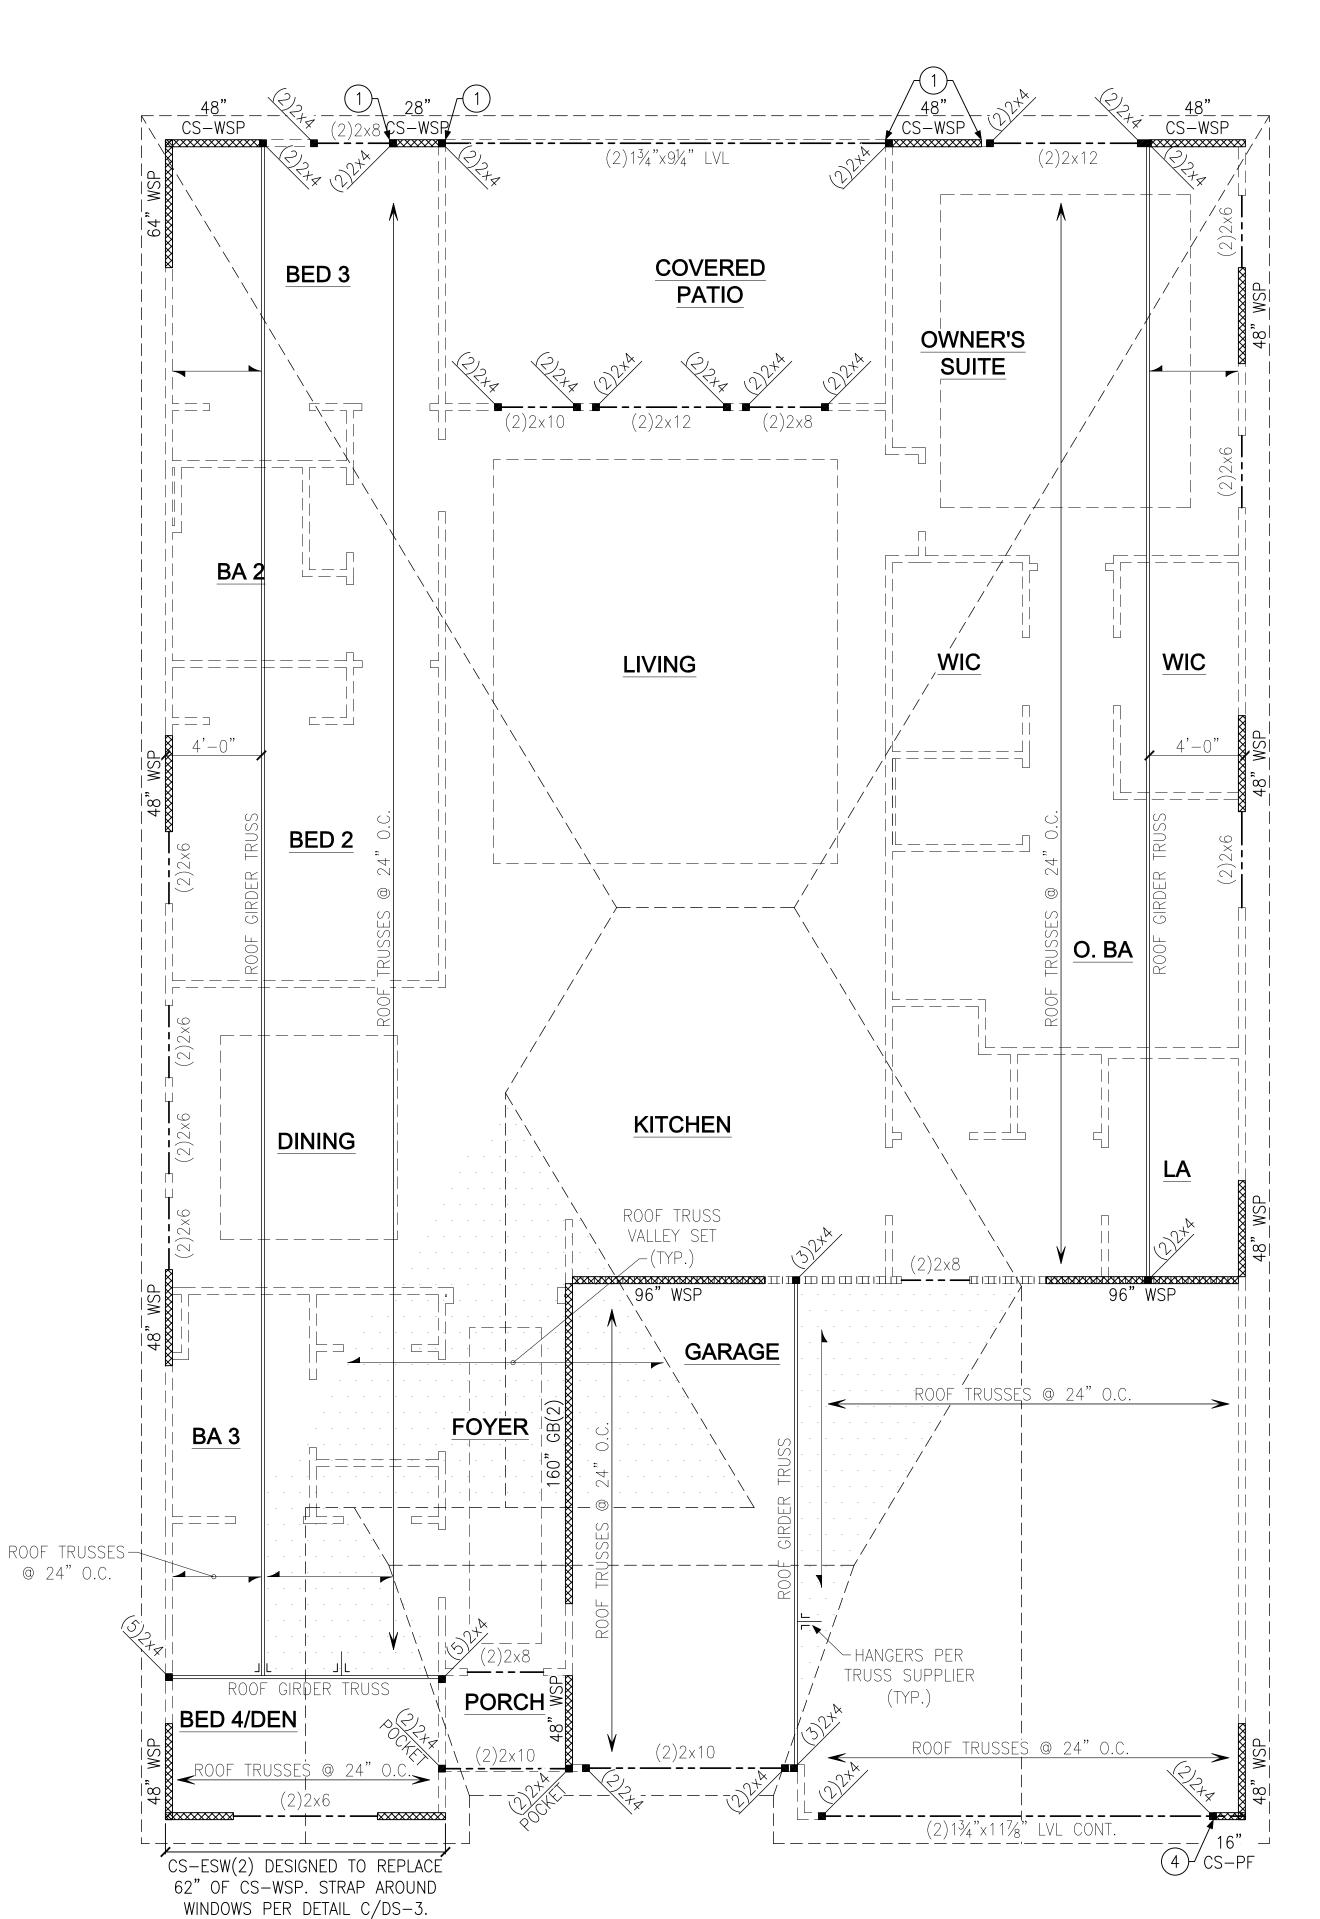

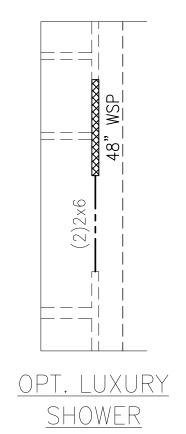

ROOF FRAMING PLAN ELEVATION 'C'



 Ξ

290

 \sim

Plan

PROVIDE SOLID BLOCKING ⇒ WITHIN FLOOR SYSTEM TO

LEGEND

⇒ INTERIOR BEARING WALL ⇒ BRACED WALL PANEL (SEE KSE STRUCTURAL DETAILS SET FOR BRACED WALL PANEL SHEATHING FASTENING & BLOCKING DETAILS)

REFER TO KSE STRUCTURAL DETAILS SET FOR GENERAL STRUCTURAL NOTES, TYPICAL DETAILS AND ADVANCED FRAMING NOTES AND DETAILS

PLAN DESIGNED WITH 9' NOMINAL WALL PLATE HEIGHT


<u>KEYNOTES:</u>


(1) IF WOOD FLOOR BELOW, CONNECT STUD AT END OF BRACED WALL PANEL TO FRAMING BELOW WITH A 30" LONG SIMPSON CS20-R (USP RS20-R) COIL STRAP WITH MIN 8-10d NAILS EACH END.

IF SLAB FOUNDATION BELOW, CONNECT STUD TO FOUNDATION w/ SIMPSON DTT1Z (USP LTS19-TZ) w/ SIMPSON 3/8"x6" TITEN HD SCREW (USP 3/8"x6" SCREW BOLT+) ANCHOR AND $3\frac{1}{2}$ MINIMUM EMBEDMENT.

(4) INSTALL ONE PANEL CS-PF PORTAL FRAME PER DETAIL A OR B/DS-4.



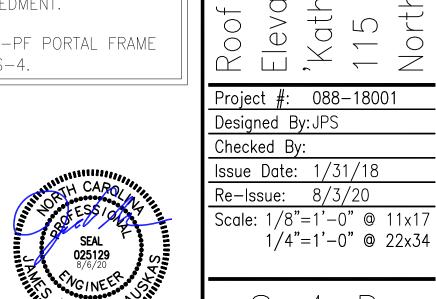

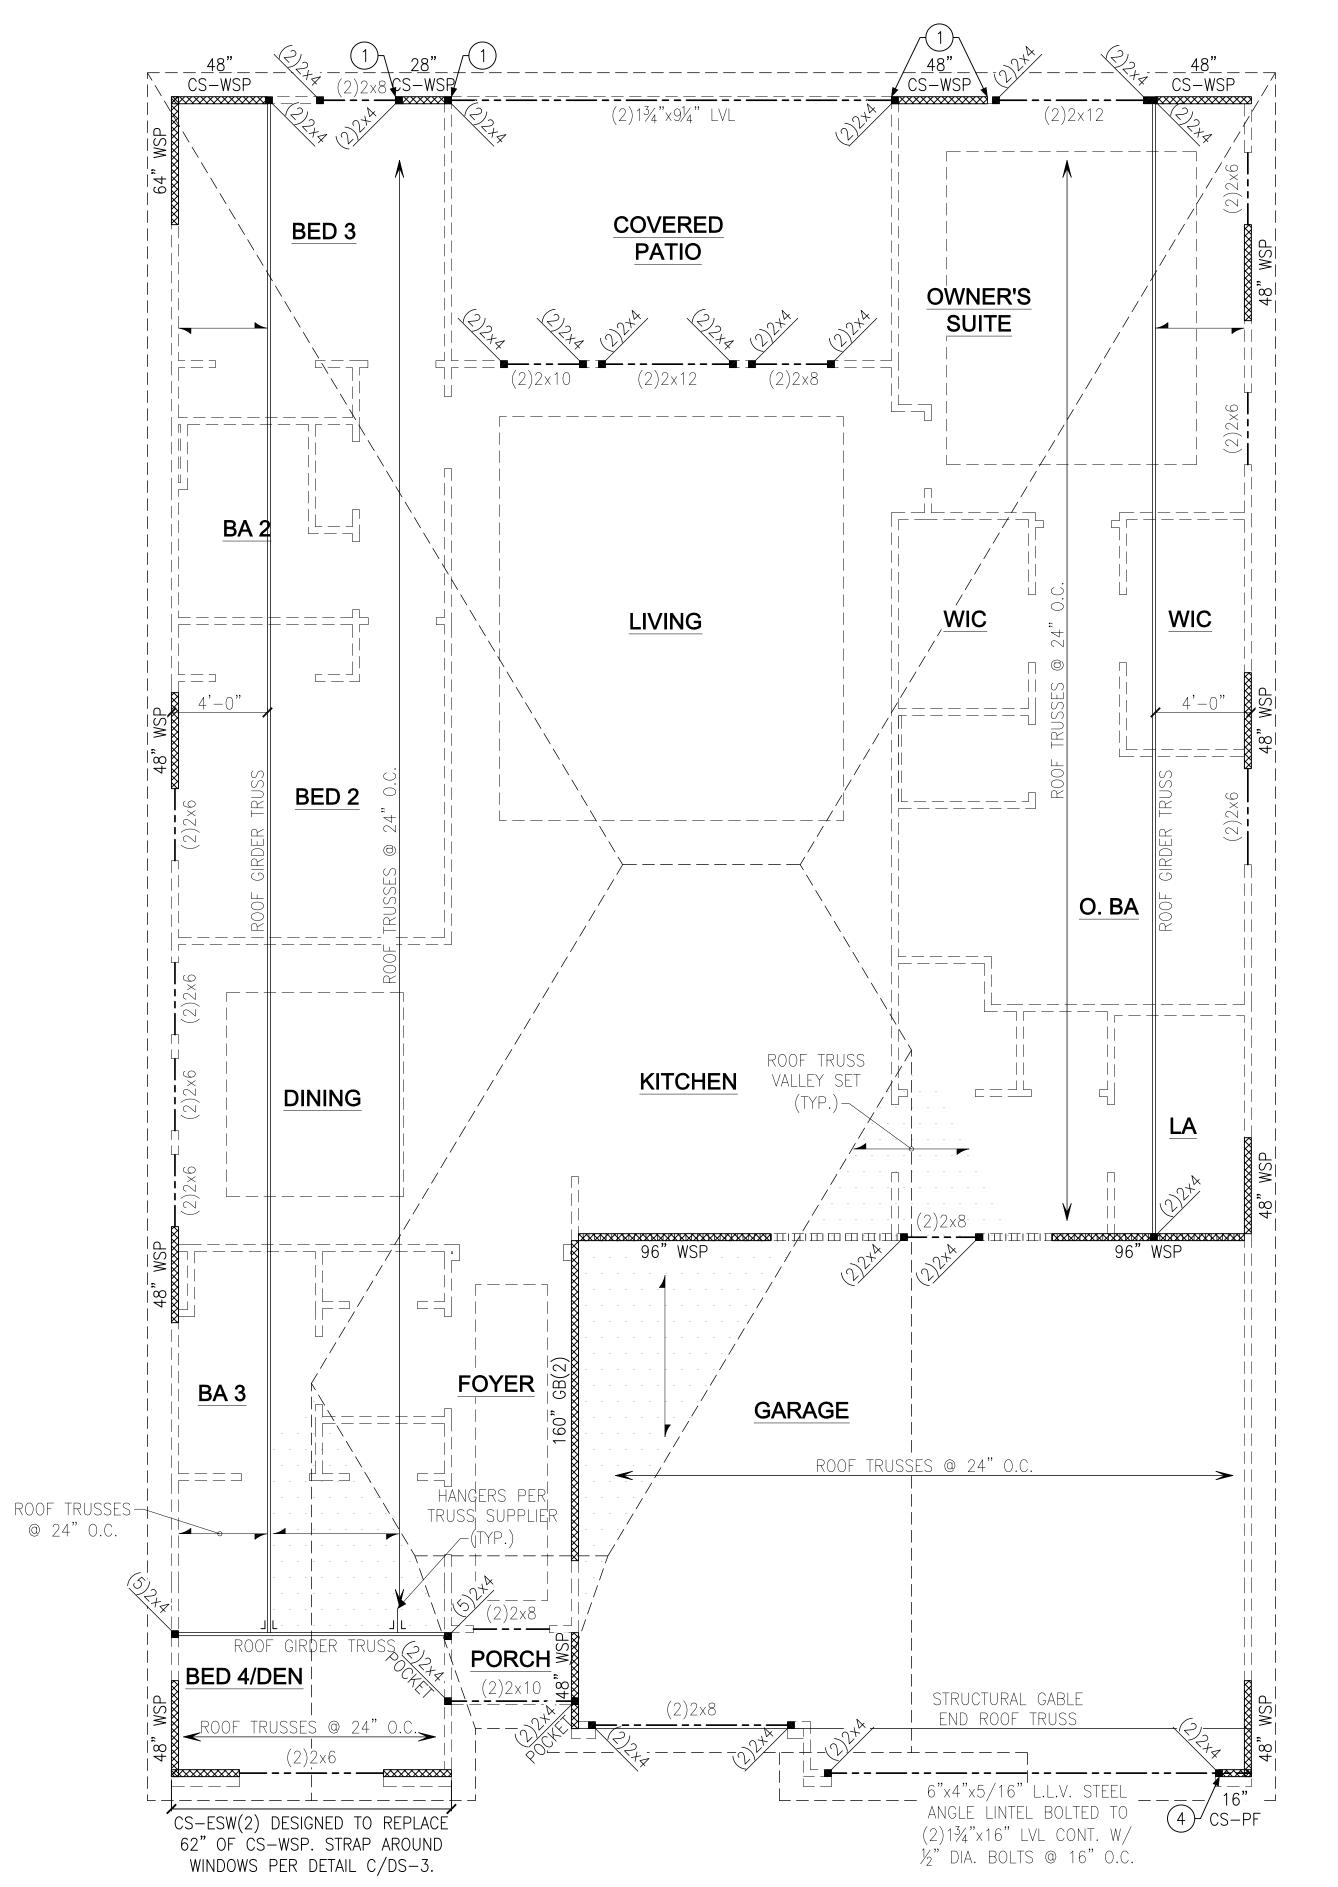

OPT. LUXURY SHOWER

ROOF FRAMING PLAN ELEVATION 'D'



Details Plan Wall ed

Project #: 088-18001

Designed By: JPS Checked By:

Issue Date: 1/24/19 Re-Issue: 8/3/20

Scale: 1/8"=1'-0" @ 11x17 1/4"=1'-0" @ 22x34

ROOF TRUSS BEARING/BLOCKING AT BRACED WALL PANELS ONLY REQUIRED AT BRACED WALL PANELS

NAIL OSB SHEATHING TO-ROOF TRUSSES ATTACHED TO BLOCKING, WALL PLATES TOP PLATES WITH 8d NAILS AND TRUSS WEB WITH 8d @ 6" O.C. ALONG LENGTH NAILS AT 6" O.C. TYPICAL. OF BRACED WALL PANELS.

TRUSSES ALONG LENGTH

OF BRACED WALL PANELS.

HEEL HEIGHT GREATER THAN 91/4" AND LESS THAN 151/4"

OF BRACED WALL PANELS. LAP MIN 2" WITH OSB.

-2x4 BLOCKING BETWEEN ROOF TRUSSES ATTACHED TO TOP PLATES WITH 8d NAILS @ 6" O.C. ALONG LENGTH

HEEL HEIGHT GREATER 15"

— 8d NAIL @ 6" O.C. AT ALL EDGES AND 12" O.C. TYPICAL AT ALL OTHER @ 12" O.C. -GYPSUM BOARD

2×4 CLEAT WITH (2)10d

NAILS AT CHORDS AND

(4)10d NAILS AT

(3)8d TOENAILS

AT 16" O.C.

WALL PANEL

─BRACED WALL

 \sim (3)16d NAILS AT

16" O.C. ALONG

-LOCATE JOIST

BELOW WALL

TYPICAL BRACED WALL PANEL TO FLOOR/CEILING CONNECTION

MEMBERS

OUTSIDE CORNER PLAN VIEW

TYPICAL EXTERIOR CORNER WALL FRAMING

BRACED WALL PANEL

PANEL

BRACED WALL PANELS PARALLEL TO I-JOISTS

EXTERIOR

SHEATHING —

ALONG BRACED

BLOCKING (TYP.) 7

-CONTINUOUS RIM LOCATE JOIST

└8d TOENAILS AT 6"

WALL PANEL

-BRACED WALL

/(3)16d NAILS AT

16" O.C. ALONG

BRACED WALL PANEL

-CONTINUOUS RIM

BOARD

GYPSUM BOARD

16d NAIL —

@ 12" O.C.

EXTERIOR -

SHEATHING

PANEL

O.C. ALONG BRACED

ON WALL

-LSL/LVL BLOCKING

AT 16" O.C. ALONG

-(3)8d TOENAILS

ALONG BRACED

ÈÁCH BLOCK

WALL PANEL

-BRACED WALL

-(3)16d NAILS EACH

-LSL/LVL BLOCKING

BRACED WALL PANEL

BLOCK ALONG

PANEL

BRACED WALL PANEL

O.C. ALONG BRACED AT 16" O.C. ALONG WALL PANEL BRACED WALL PANEL B) TYPICAL BRACED WALL PANEL TO FLOOR/CEILING CONNECTION BRACED WALL PANELS PERPENDICULAR TO I-JOISTS

16" O.C. ALONG BLOCK ALONG BRACED WALL PANEL BRACED WALL PANEL -CONTINUOUS RIM BOARD └8d TOENAILS AT 6" -LSL/LVL BLOCKING

─BRACED WALL -BRACED WALL PANEL PANEL / (3)16d NAILS AT -(3)16d NAILS EACH

2x BLOCKING BETWEEN -

WALL PANEL

O.C. ALONG BRACED WALL PANEL

└8d TOENAILS AT 6"

-CONTINUOUS RIM

BOARD

O.C. ALONG BRACED

-8d TOENAILS AT 6"

-LSL/LVL BLOCKING ALONG

BRACED WALL PANEL

ALONG BRACED

WALL PANEL

VERTICAL WALL STUDS AT ALL

2×4 BLOCKING BTWN — HORIZONTAL GYPSUM

SHEATHING JOINTS.

BRACED /(2x8 STUD AT —WALL—

2x6 FULL HEIGHT STUD AT WALL INTERSECTION INTERSECTING 2x6 WALL)

BRACED WALL INTERSECTIONS MAY BE FRAMED USING EITHER THE

INTERSECTION

3-STUD OR THE T-PLATE METHOD

METHOD GB(1) AND GB(2) INTERSECTION DETAILS

<u>3-STUD WALL</u> "T" PLATE WALL INTERSECTION

1.25" TYPE W SCREWS AT 7" O.C. $_{\sim}$ (or 5d cooler nails at 7" o.c.) $_{
ightarrow}$

FÁSTEN TÓ WALL ALL SUPPORTS (STUDS, PLATES, BLOCKING) WITH


1/2" (MIN) GYPSUM WALLBOARD.

| GINEERING | 201, QUAKERTOWN, PA 18951 | (215) 804-4449


D-R-HORTON

Project #: 088-18001 Designed By: JPS


Checked By: Issue Date: 1/24/19 Re-Issue: 8/3/20 Scale: 1/8"=1'-0" @ 11x17 1/4"=1'-0" @ 22x34

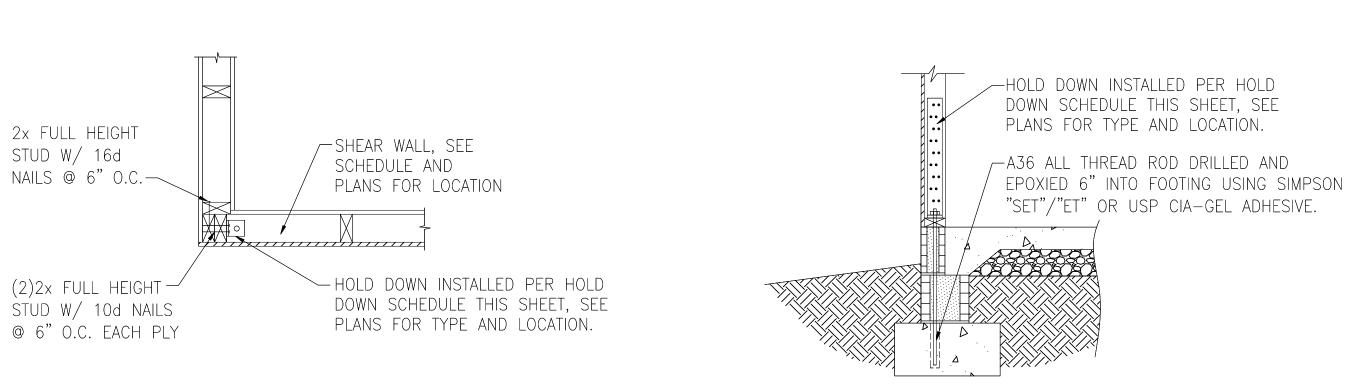



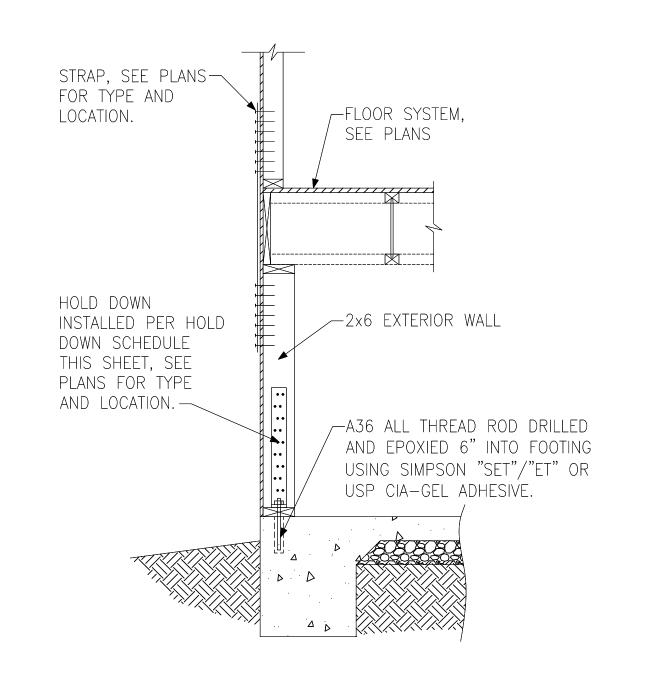


HOLD DOWN AT BASEMENT FOUNDATION MONOLITHIC TURN-DOWN

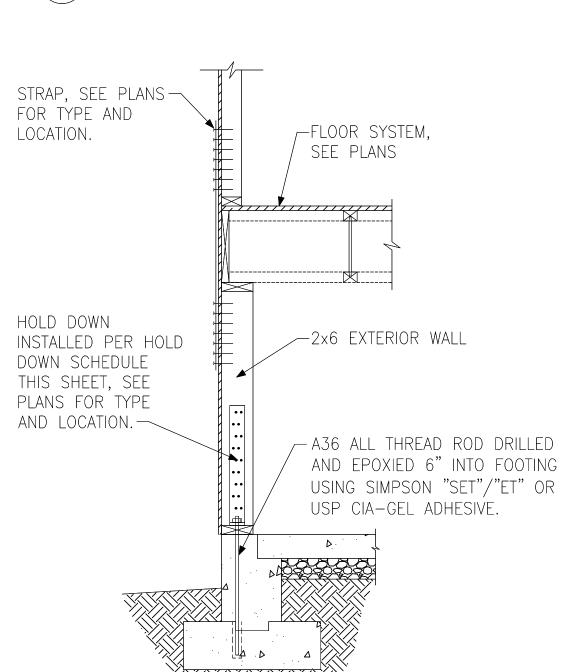

HOLD DOWN AT STEMWALL SLAB FOUNDATION

G HOLD DOWN AT BASEMENT FOUNDATION STEM WALL

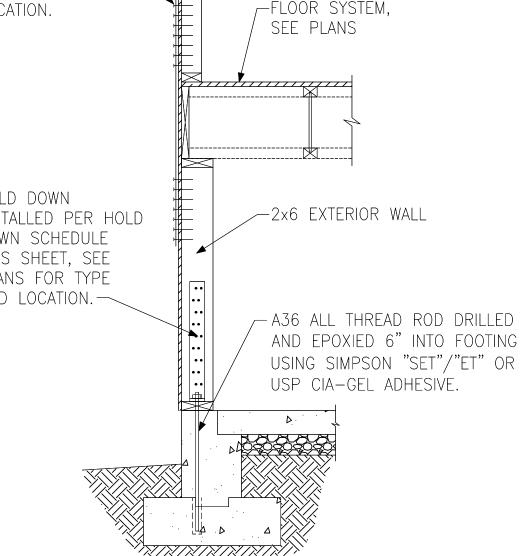

HOLD DOWN SCHEDULE					
HOLD	HOLD DOWN				
SIMPSON	USP	ALL THREAD ROD	FASTENERS		
LTT20B	LTS20B	½" DIA.	(10)10d NAILS		
HTT4	HTT16	%" DIA.	(18)16dx2½" LONG NAILS		
HTT5	HTT45	%" DIA.	(26)16dx2½" LONG NAILS		

-HOLD DOWN INSTALLED PER HOLD

DOWN SCHEDULE THIS SHEET, SEE


_A36 ALL THREAD ROD DRILLED AND

EPOXIED 6" INTO FOOTING USING SIMPSON "SET"/"ET" OR USP CIA-GEL ADHESIVE.


PLANS FOR TYPE AND LOCATION.

HOLD DOWN AT MONOLITHIC SLAB FOUNDATION



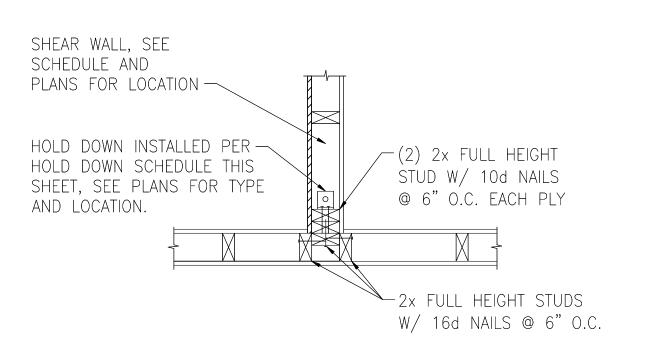




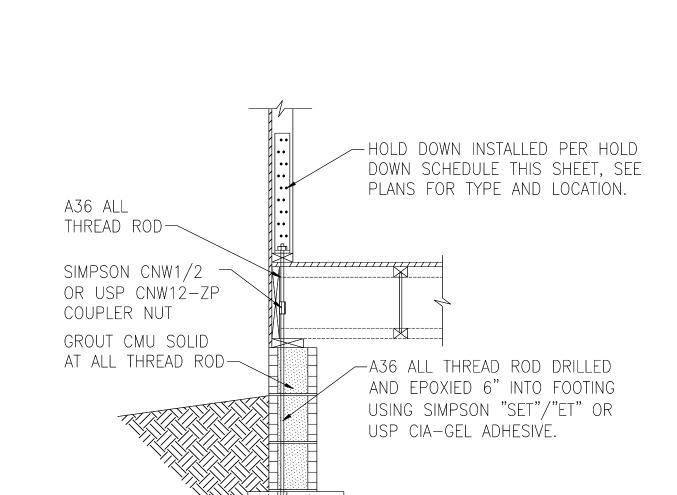

HOLD DOWN AT CRAWL SPACE FOUNDATION

\METHOD CS-PF: CONTINUOUS PORTAL FRAME PANEL CONSTRUCTION

ノONE BRACED WALL SEGMENT

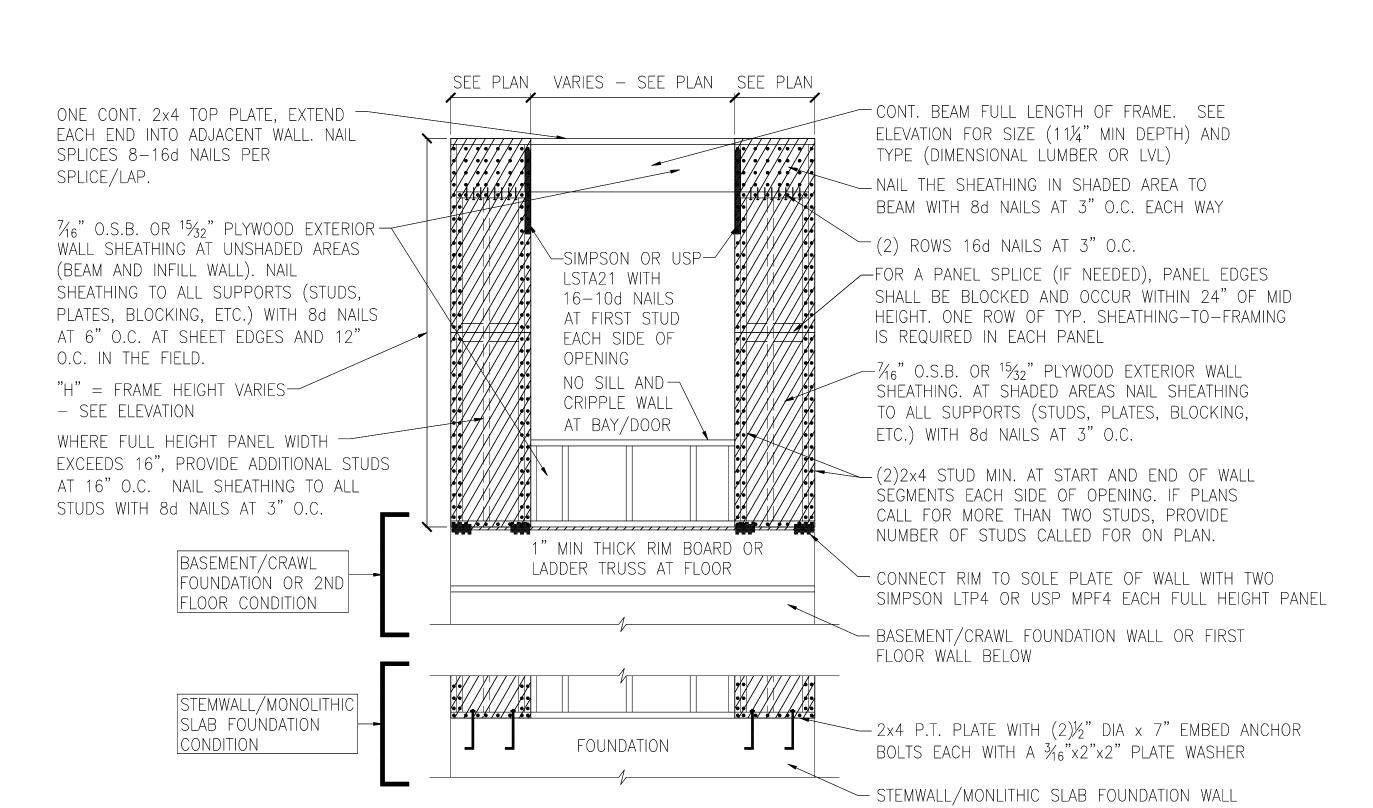


B METHOD CS-PF: CONTINUOUS PORTAL FRAME PANEL CONSTRUCTION TWO BRACED WALL SEGMENTS


BRACED WALL PANEL AND ENGINEERED SHEAR WALL SCHEDULE				
PANEL TYPES	PANEL TYPE	MATERIAL	FASTENERS	
WSP	INTERMITTENT WOOD STRUCTURAL PANEL	7/16" OSB	6D OR 8D COMMON NAILS AT 6" O.C. AT SHEET EDGES AND 12" O.C. AT INTERMEDIATE SUPPORTS. ENGINEERED ALTERNATIVE: 16 GAGE BY 1.75" LONG STAPLES AT 3" O.C. AT SHEET EDGES AND 6" O.C. AT INTERMEDIATE SUPPORTS	
GB(1)	INTERMITTENT GYPSUM BOARD (SHEATHING ONE FACE OF WALL)	1/2" GYPSUM	1.5" LONG GALV. ROOFING NAILS, 6d COMMON NAILS, OR 1.25" LONG TYPE W DRYWALL SCREWS AT 7" O.C. AT SHEET EDGES AND INTERMEDIATE SUPPORTS.	
GB(1)-4	INTERMITTENT GYPSUM BOARD (SHEATHING ONE FACE OF WALL)	1/2" GYPSUM	1.5" LONG GALV. ROOFING NAILS, 6d COMMON NAILS, OR 1.25" LONG TYPE W DRYWALL SCREWS AT 4" O.C. AT SHEET EDGES AND INTERMEDIATE SUPPORTS.	
GB(2)	INTERMITTENT GYPSUM BOARD (SHEATHING BOTH FACES OF WALL)	1/2" GYPSUM	1.5" LONG GALV. ROOFING NAILS, 6d COMMON NAILS, OR 1.25" LONG TYPE W DRYWALL SCREWS AT 7" O.C. AT SHEET EDGES AND INTERMEDIATE SUPPORTS.	
CS-WSP	CONTINUOUS SHEATHED WOOD STRUCTURAL PANEL	7/16" OSB	6D OR 8D COMMON NAILS AT 6" O.C. AT SHEET EDGES AND 12" O.C. AT INTERMEDIATE SUPPORTS. <u>ENGINEERED ALTERNATIVE: 16 GAGE BY 1.75" LONG</u> STAPLES AT 3" O.C. AT SHEET EDGES AND 6" O.C. AT INTERMEDIATE SUPPORTS	
CS-PF	CONTINUOUS SHEATHED PORTAL FRAME	7/16" OSB	NAILING PER DETAIL	
PFH	PORTAL FRAME WITH HOLD DOWNS	7/16" OSB	NAILING PER DETAIL	
CS-ESW(1)	ENGINEERED SHEAR WALL, TYPE 1	7/16" OSB	8D COMMON NAILS AT 6" O.C. AT SHEET EDGES AND 12" O.C. AT INTERMEDIATE SUPPORTS. CONTINUOUS OSB AROUND DOOR/WINDOW OPENINGS	
CS-ESW(2)	ENGINEERED SHEAR WALL, TYPE 2	7/16" OSB	8D COMMON NAILS AT 4" O.C. AT SHEET EDGES AND 12" O.C. AT INTERMEDIATE SUPPORTS. CONTINUOUS OSB AROUND DOOR/WINDOW OPENINGS	
CS-ESW(3)	ENGINEERED SHEAR WALL, TYPE 3	7/16" OSB	8D COMMON NAILS AT 3" O.C. AT SHEET EDGES AND 12" O.C. AT INTERMEDIATE SUPPORTS. CONTINUOUS OSB AROUND DOOR/WINDOW OPENINGS	

BRACED WALL PANEL NOTES:

- 1. ALL BRACED WALL PANELS, EXCEPT GB(1) & GB(2), SHALL HAVE 2x BLOCKING BETWEEN WALL STUDS AT ALL HORIZONTAL SHEET EDGES.
- 2. PROVIDE NAILING/BLOCKING ABOVE AND BELOW ALL BRACED WALL PANELS PER KSE BRACED WALL DETAILS.
- 3. SHEATH ALL EXTERIOR WALLS OF THE HOUSE WITH $\frac{7}{16}$ " O.S.B., OR $\frac{15}{32}$ " PLYWOOD, FASTENED PER NCRC. AT EXTERIOR CORNERS, SHEATHING SHALL BE FASTENED PER KSE BRACED WALL DETAILS. AT INTERIOR WALL INTERSECTIONS, FASTEN STUDS & WALL BRACING PER KSE BRACED WALL DETAILS.

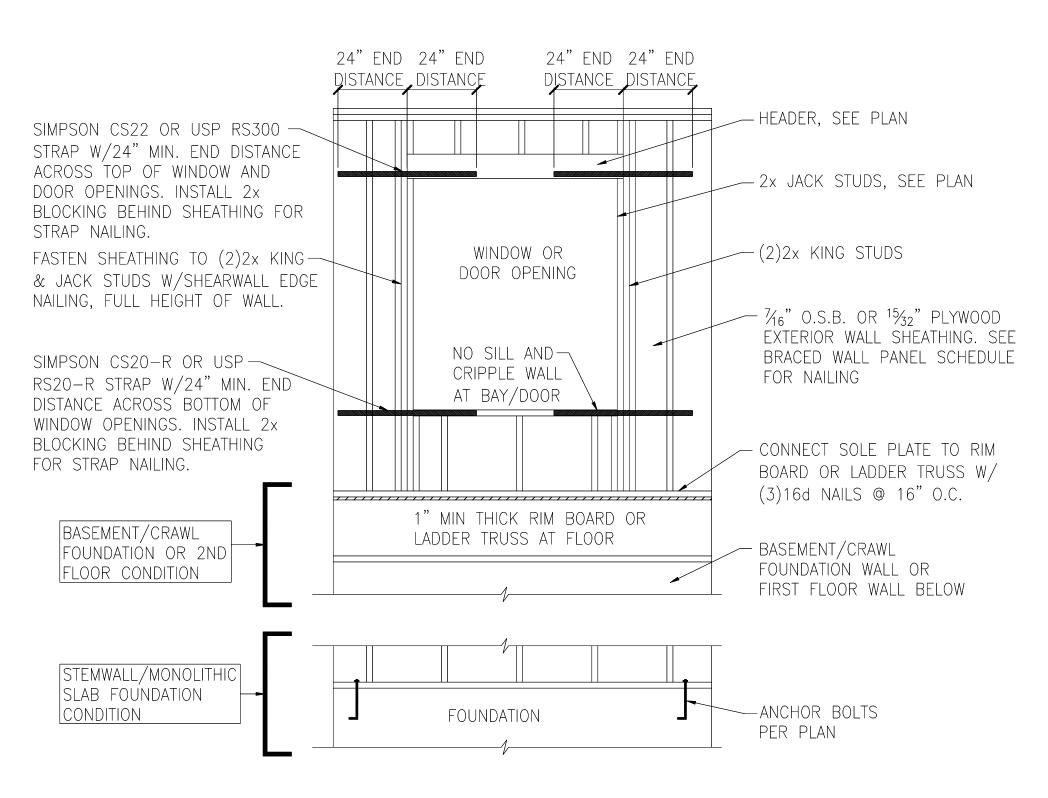

(C) WINDOW OR DOOR REINFORCEMENT IN ENGINEERED SHEAR WALL ONLY REQUIRED WHERE SPECIFED ON PLANS

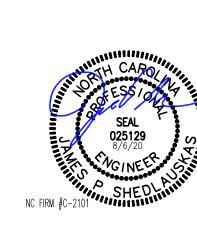





Wall Notes & Details ' Plan ID: 2290 - RH

'Kathryn' 115 M.P. North Ca

Carolin

Project #: 088-18001

Designed By: JPS

Checked By:

Checked By:

Issue Date: 1/24/19

Re-Issue: 8/3/20

Scale: 1/8"=1'-0" @ 11x17 1/4"=1'-0" @ 22x34

DS-3

D.R.HORTON ®

America's Builder

al Frame Details nryn' Plan ID: 2290 – RH


Project #: 088-18001


Designed By: JPS

Designed By: JPS
Checked By:
Issue Date: 1/24/19


Re-Issue: 8/3/20 Scale: 1/8"=1'-0" @ 11x17 1/4"=1'-0" @ 22x34

NG/NEER STITE

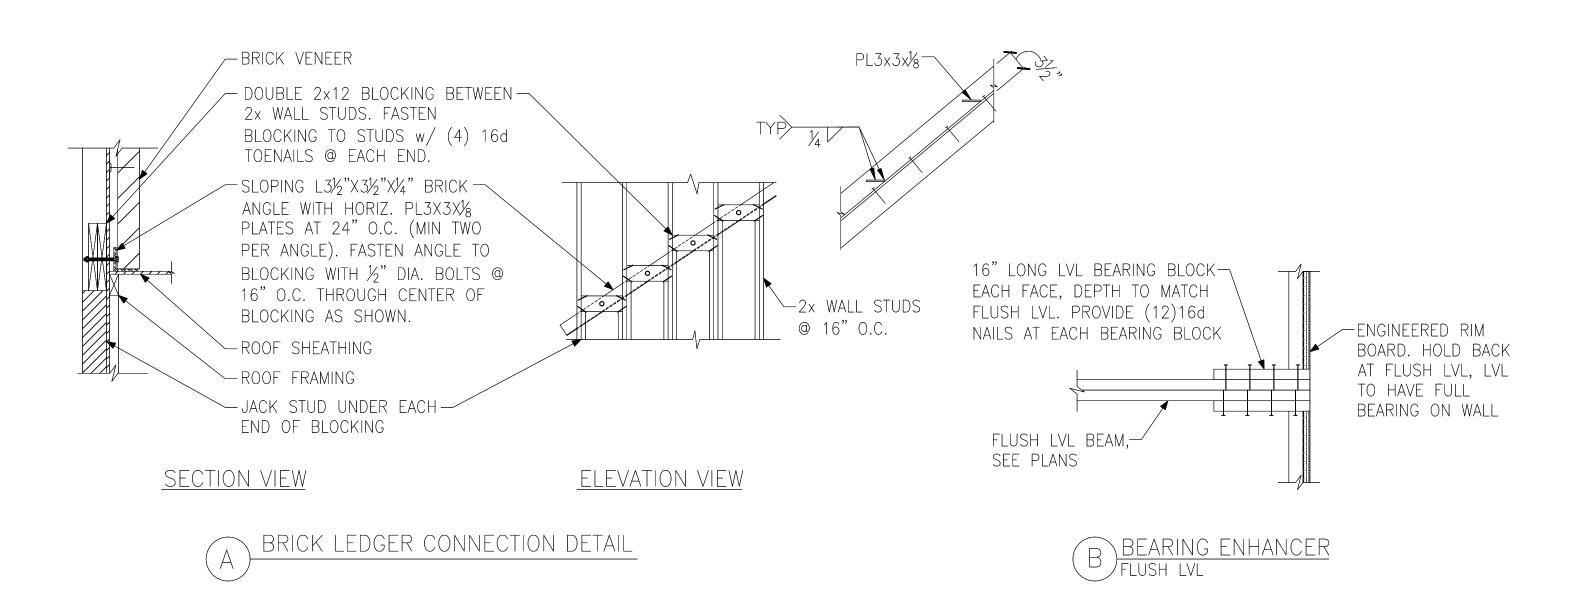

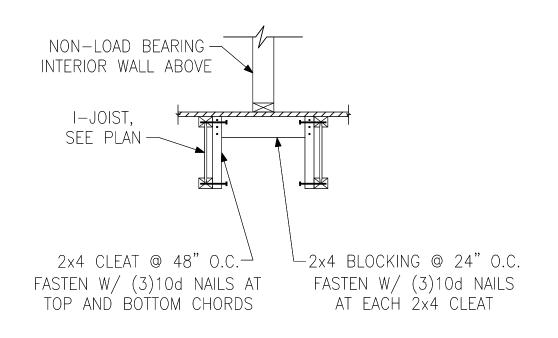

O I-JOIST LADDER BLOCKING AS REQUIRED @ PARALLEL WALLS

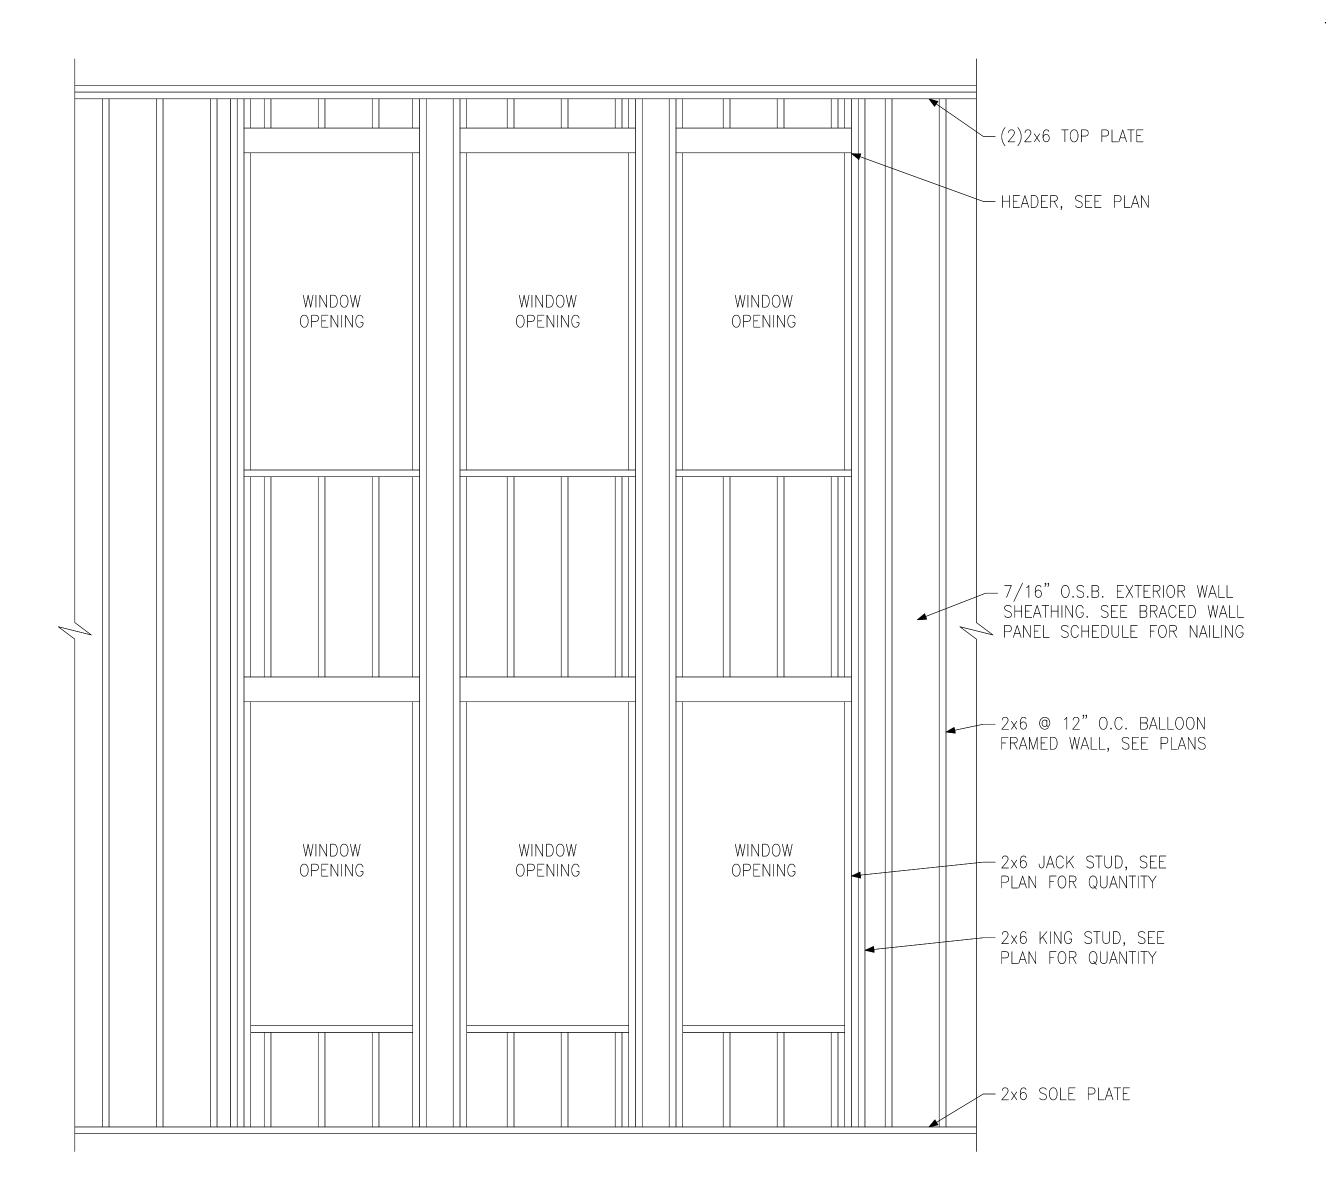

BALLOON FRAMED WALL DETAIL N.T.S.



Miscellaneous Framing Details

'Kathryn' Plan ID:

 $\underline{\bot}$

29

ENGINEERING
UITE 201, QUAKERTOWN, PA 18951

D-R-HORTON

Project #: 088-18001

Designed By: JPS

Checked By:

Issue Date: 1/24/19

Issue Date: 1/24/19

Re-Issue: 8/3/20

Scale: 1/8"=1'-0" @ 11x17
1/4"=1'-0" @ 22x34

DS-5

E GABLE END WALL DETAIL

SIMPSON A35 OR USP MPA1

SPACED PER SHEAR WALL

BELOW ENTIRE GABLE END

WALL

NON-SHEAR WALLS)

¼6" OSB WALL−


SHEATHING

- ROOF GIRDER TRUSS TO

BRICK, SEE PLAN

SUPPORT DEAD LOAD OF

TRUSS DETAIL

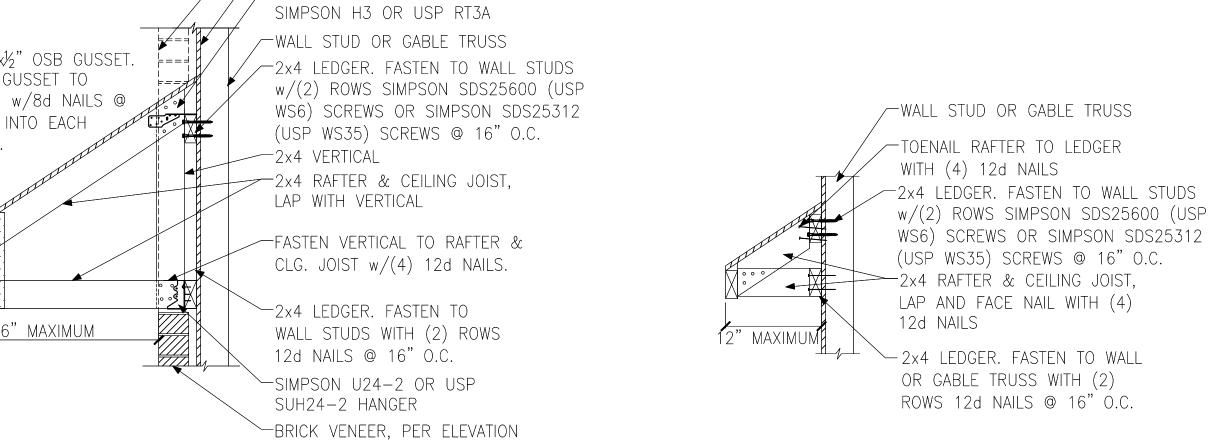

EYEBROW ROOF DETAIL STRAIGHT ROOF



EERING

KERTOWN, PA 18951

(215) 804-4449


Miscellaneous Framing Details

'Kathryn' Plan ID: 2290


Project #: 088-18001
Designed By: JPS

Designed By: JPS
Checked By:
Issue Date: 1/24/19




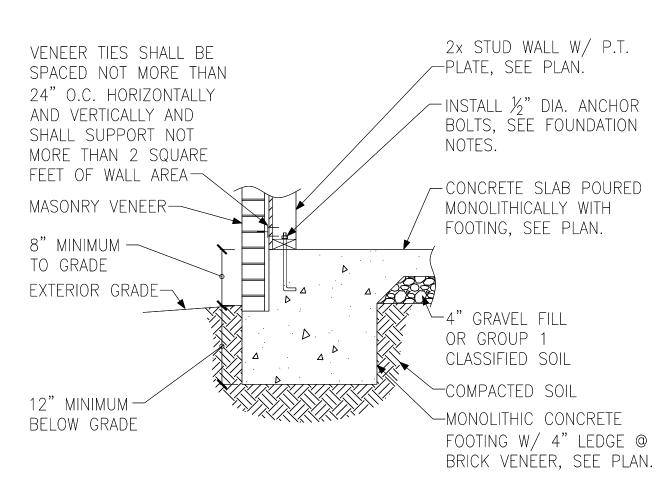


FOUNDATION SECTION EXTERIOR WALL @ MASONRY VENEER

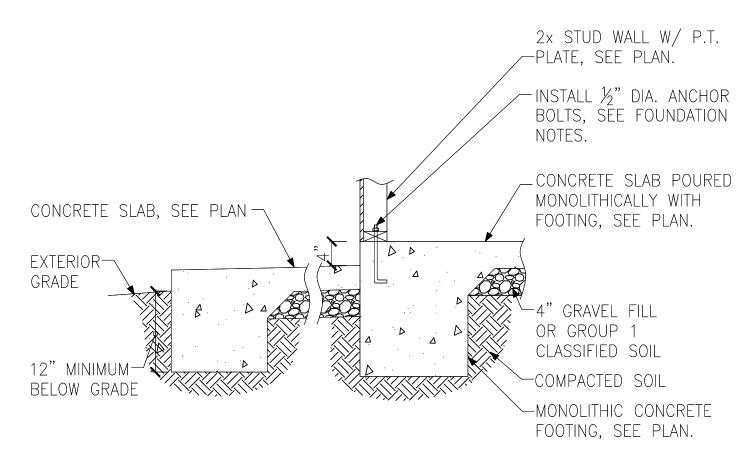



FOUNDATION SECTION EXTERIOR WALL AT PORCH

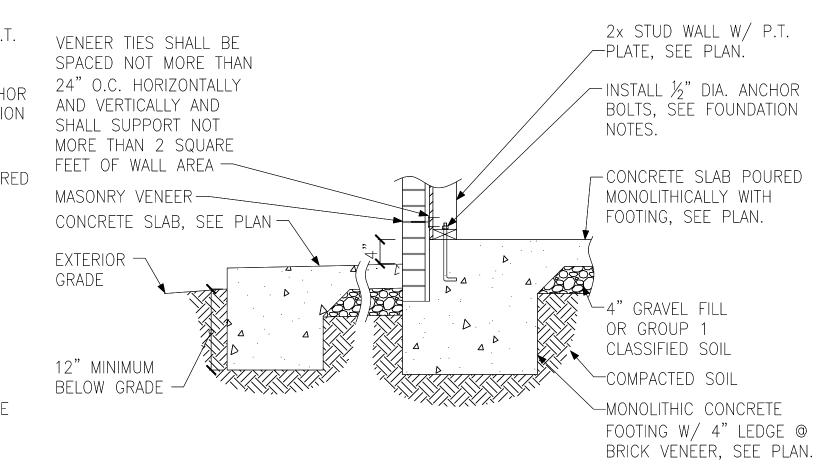


FOUNDATION SECTION /EXTERIOR WALL AT PORCH W/ MASONRY VENEER

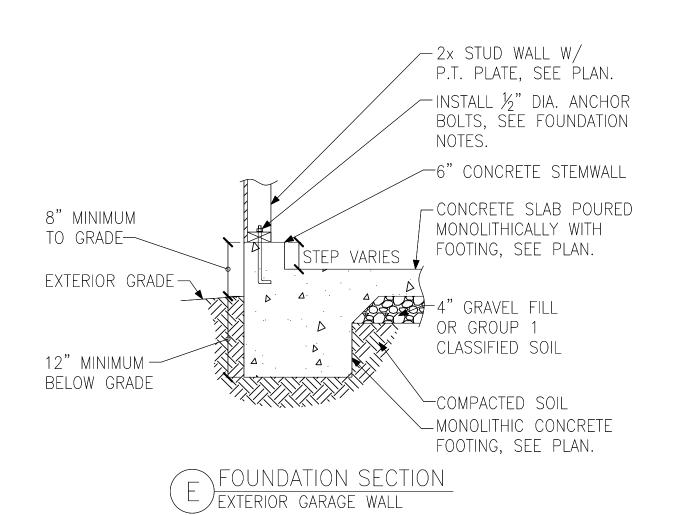

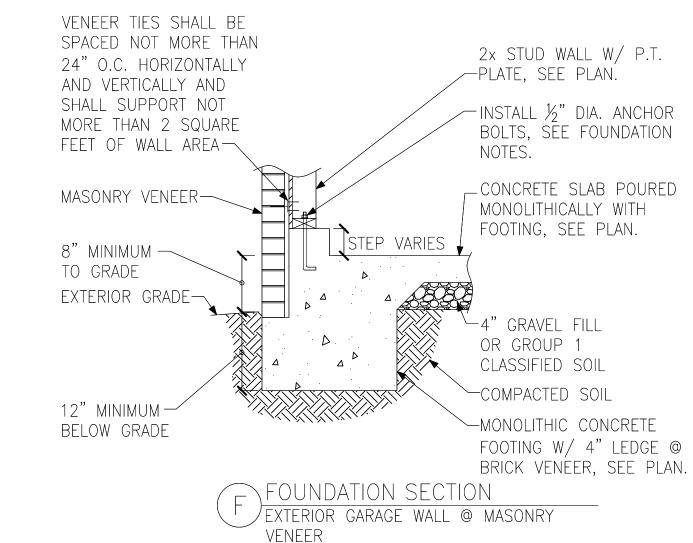


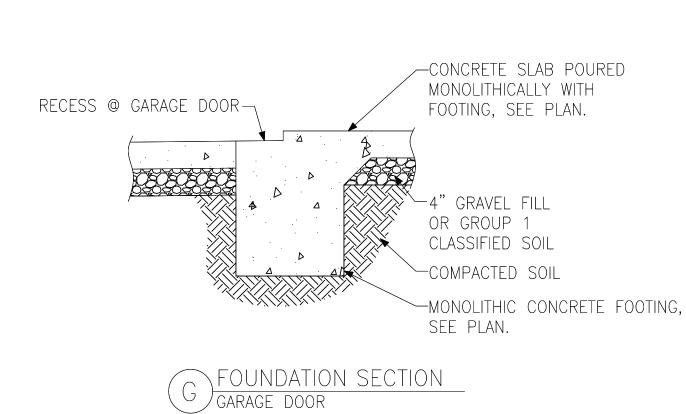





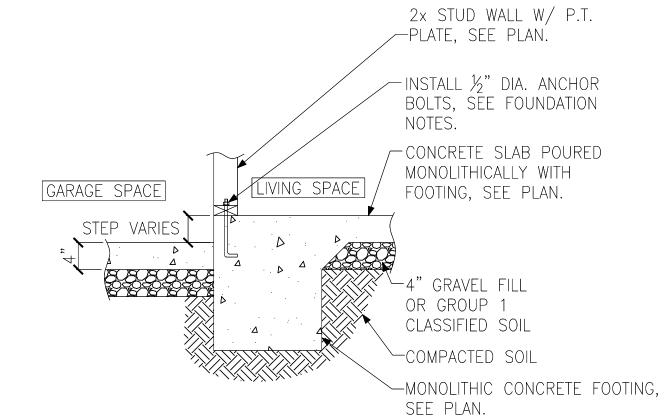

FOUNDATION SECTION H)INTERIOR GARAGE WALL

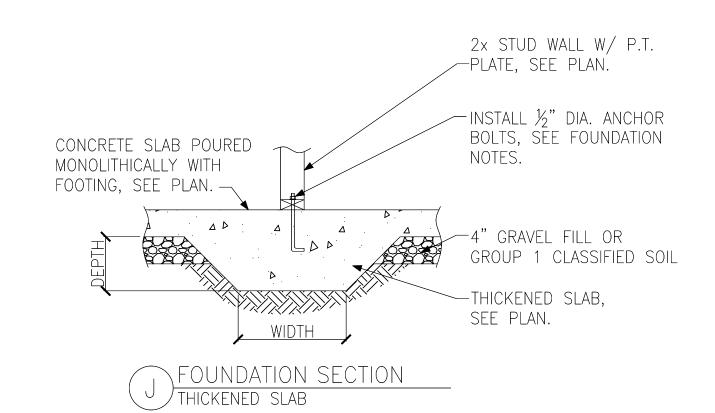

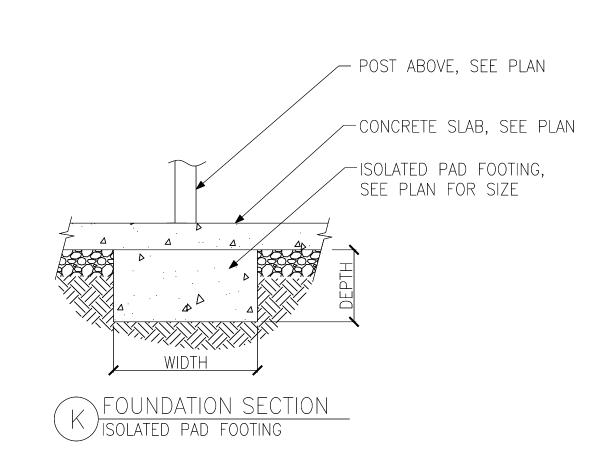

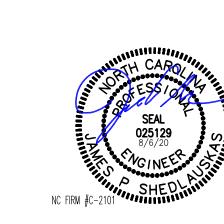

Deta
Foundation
Slab
Monolithic
Project Designed

<u>:-</u>

	'Kathryn' Plan	115 M.P.H.	North Carolina
roject #:	088-	-1800	1
esigned By:JPS			
			·


29


 \sim

EERING
KERTOWN, PA 18951
(215) 804-4449

D-R-HORTON

Checked By: Issue Date: 1/24/19

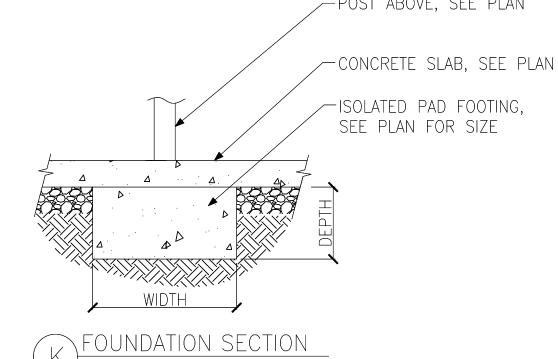

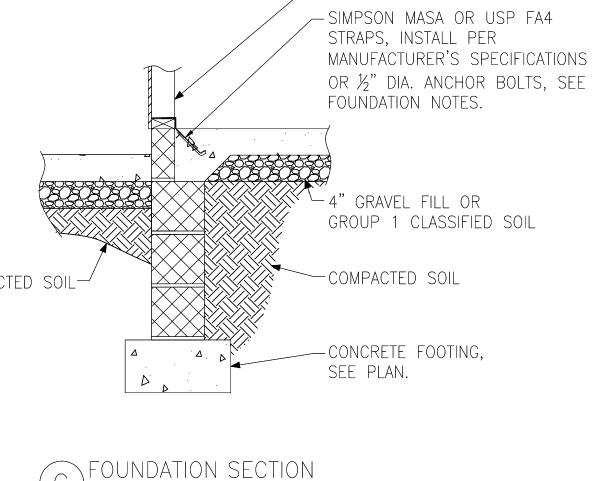

2x STUD WALL W/ P.T.

-CONCRETE SLAB POURED

GROUP 1 CLASSIFIED SOIL

MONOLITHICALLY WITH

FOOTING, SEE PLAN.


-4" GRAVEL FILL OR

CONCRETE FOOTING,


-COMPACTED SOIL

SEE PLAN.


PLATE, SEE PLAN.

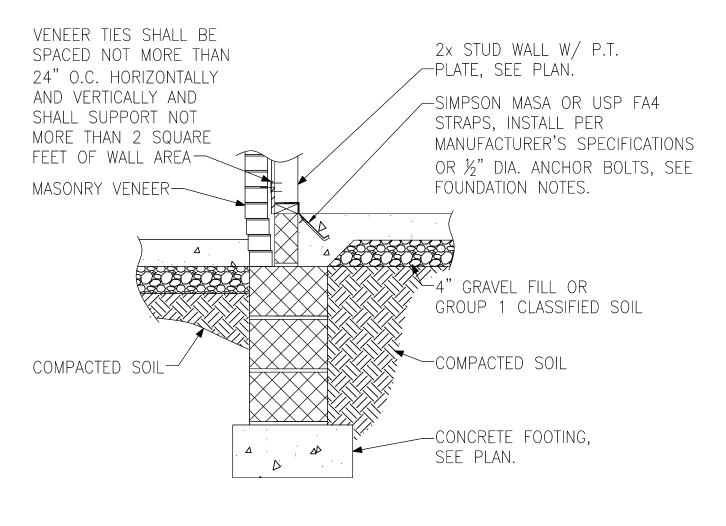

FOUNDATION SECTION EXTERIOR WALL AT PORCH W/ MASONRY VENEER

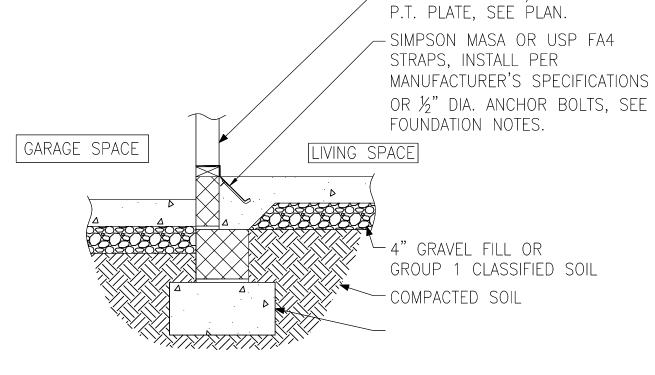

FOUNDATION SECTION INTERIOR GARAGE WALL

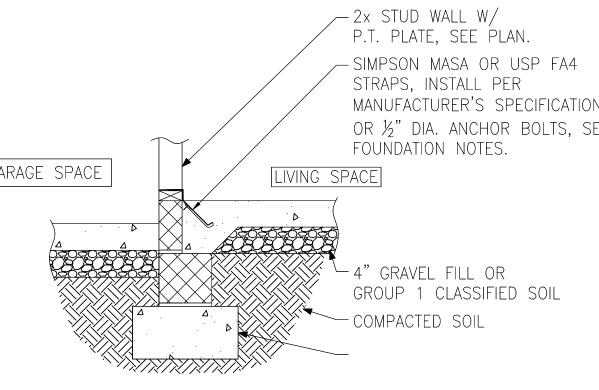

Details oundation $\frac{S}{Q}$ Wall St

 \sim $\frac{\Box}{\Box}$

X

 \bigcirc

EERING
KERTOWN, PA 18951
(215) 804-4449

D-R-HORTON

Project #: 088-18001 Designed By: JPS Checked By: Issue Date: 1/24/19

Re-Issue: 8/3/20 Scale: 1/8"=1'-0" @ 11x17 1/4"=1'-0" @ 22x34

PLATE, SEE PLAN. -INSTALL ½" DIA. ANCHOR BOLTS, SEE FOUNDATION ∕4" GRAVEL FILL OR GROUP 1 CLASSIFIED SOIL -THICKENED SLAB, SEE PLAN. FOUNDATION SECTION

 \sim 2x STUD WALL W/ P.T.

CONCRETE SLAB POURED

WIDTH

THICKENED SLAB

MONOLITHICALLY WITH

FOOTING, SEE PLAN. —

-POST ABOVE, SEE PLAN

ISOLATED PAD FOOTING

FOUNDATION SECTION EXTERIOR GARAGE WALL

FLOOR JOIST, SEE PLAN







 \bigcirc \sim $\frac{\Box}{\Box}$

Project #: 088-18001

Designed By: JPS

Issue Date: 1/24/19 Re-Issue: 8/3/20


Scale: 1/8"=1'-0" @ 11x17

1/4"=1'-0" @ 22x34

Checked By:

D-R-HORTON

EERING
KERTOWN, PA 18951
(215) 804-4449

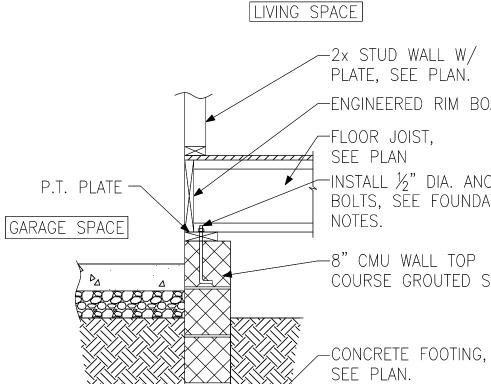

D D

FOUNDATION SECTION

VENEER

PEXTERIOR WALL AT PORCH W/ MASONRY

VENEER TIES SHALL BE

VERTICALLY AND SHALL

MASONRY VENEER -

TURN DOWN PORCH -

SLAB TO BELOW TOP

OF FOUNDATION WALL

SPACED NOT MORE THAN

24" O.C. HORIZONTALLY AND

SUPPORT NOT MORE THAN 2

SQUARE FEET OF WALL AREA-

-2x STUD WALL W/

INSTALL ½" DIA. ANCHOR

-8" CMU WALL TOP

-CONCRETE FOOTING,

-ENGINEERED RIM BOARD

BOLTS, SEE FOUNDATION

COURSE GROUTED SOLID

SEE ARCHITECTURAL DETAILS FOR WATERPROOFING AT PORCH

SLAB/WOOD FRAMING.

-CONCRETE SLAB POURED

MONOLITHICALLY WITH

FOOTING, SEE PLAN.

-4" GRAVEL FILL OR

CONCRETE FOOTING,

-COMPACTED SOIL

SEE PLAN.

GROUP 1 CLASSIFIED SOIL

PLATE, SEE PLAN.

FLOOR JOIST,

NOTES.

-P.T. PLATE

SEE PLAN.

SEE PLAN

FOUNDATION SECTION

EXTERIOR WALL AT PORCH

SEE PLAN.

-ENGINEERED RIM BOARD ─INSTALL ½" DIA. ANCHOR BOLTS, SEE FOUNDATION COURSE GROUTED SOLID

-2x STUD WALL W/

PLATE, SEE PLAN.

FLOOR JOIST,

NOTES.

-P.T. PLATE

SEE PLAN

-ENGINEERED RIM BOARD

ŢINSTALL ½" DIA. ANCHOR

-12" CMU GROUTED

-CONCRETE FOOTING,

SOLID @ BRICK

SEE PLAN.

BOLTS, SEE FOUNDATION

FOUNDATION SECTION

(H) INTERIOR GARAGE WALL

FOUNDATION SECTION GARAGE DOOR

PIER AND FOOTING SCHEDULE PIER HEIGHT PIER SIZE MIN. FOOTING SIZE

UP TO 2'-8" 8" x 16" 24" x 24" x 12" U.N.O. UP TO 5'-4" 16" x 16" 24" x 24" x 12" U.N.O. UP TO $8'-0"|16" \times 16"|30" \times 30" \times 12"$ U.N.O. NOTE: PIERS SHALL BE CAPPED WITH 8" OF SOLID

MASONRY OR CONCRETE OR TOP COURSE FILLED SOLID WITH CONCRETE/MORTAR. PIERS OVER 5'-4" SHALL BE BE FILLED SOLIDLY

WITH CONCRETE OR TYPE M OR S MORTAR. FOR PIERS OVER 8'-0" CONTACT KSE ENGINEERING FOR PIER AND FOOTING DESIGN.

ENGINEERED RIM BOARD, DO NOT SPLICE WITHIN 6" OF VENT OPENING FACE MOUNT JOIST HANGER, FILL ALL HOLES WITH 10d NAILS CLINCHED ~ 2x P.T. SILL PLATE, DO NOT SPLICE WITHIN

6" OF VENT OPENING 16" VENT-

FOUNDATION SECTION

EXTERIOR GARAGE WALL @ MASONRY

OPENING

VENEER TIES SHALL BE

24" O.C. HORIZONTALLY

AND VERTICALLY AND SHALL SUPPORT NOT

MORE THAN 2 SQUARE

FEET OF WALL AREA

INSTALL 1/2" DIA. ANCHOR

BOLTS, SEE FOUNDATION

B FOUNDATION SECTION EXTERIOR WALL @ MASONRY

VENEER

VENEER TIES SHALL BE

AND VERTICALLY AND

SHALL SUPPORT NOT MORE THAN 2 SQUARE

FEET OF WALL AREA -

MASONRY VENEER-

EXTERIOR GRADE —

NOTES.

INSTALL ½" DIA. ANCHOR

BOLTS, SEE FOUNDATION

SPACED NOT MORE THAN 24" O.C. HORIZONTALLY

MASONRY VENEER-

EXTERIOR GRADE -

NOTES.

SPACED NOT MORE THAN

-2× STUD WALL W/

PLATE, SEE PLAN.

-8" CMU WALL, TOP

-12" CMU GROUTED

-CONCRETE FOOTING,

-2x STUD WALL W/ P.T.

COURSE GROUTED SOLID

GROUP 1 CLASSIFIED SOIL

PLATE, SEE PLAN.

-8" CMU WALL TOP

-COMPACTED SOIL

-12" CMU GROUTED

-CONCRETE FOOTING,

SOLID @ BRICK

SEE PLAN.

STEP VARIES

4" GRAVEL FILL OR

SOLID @ BRICK

SEE PLAN.

COURSE GROUTED SOLID

TURN DOWN PORCH -

SLAB TO BELOW TOP

OF FOUNDATION WALL

RECESS @

GARAGE DOOR -

Δ Δ Δ . .

FLOOR JOIST,

-P.T. PLATE

SEE PLAN

←ENGINEERED RIM BOARD

-2x STUD WALL W/

- ENGINEERED RIM BOARD

PLATE, SEE PLAN.

-FLOOR JOIST,

-8" CMU WALL TOP

-CONCRETE FOOTING,

-2x STUD WALL W/ P.T.

COURSE GROUTED SOLID

GROUP 1 CLASSIFIED SOIL

PLATE, SEE PLAN.

-8" CMU WALL TOP

—4" GRAVEL FILL OR

-COMPACTED SOIL

SEE PLAN.

-CONCRETE FOOTING,

-2x8 PT BEARING BLOCK, FULL LENGTH OF PIER

CONCRETE FOOTING,

SEE PLAN.

STEP VARIES

SEE PLAN.

COURSE GROUTED SOLID

SEE PLAN

Tunfum

\FOUNDATION SECTION

EXTERIOR WALL

P.T. PLATE —

NOTES.

INSTALL ½" DIA. ANCHOR-

INSTALL 1/2" DIA. ANCHOR-

BOLTS, SEE FOUNDATION

EXTERIOR GRADE -

GIRDER PER-

CMU PIER GROUTED

SOLID, SEE SCHEDULE

FOR SIZE AND HEIGHT

PLAN

LIMITS

NOTES.

BOLTS, SEE FOUNDATION

EXTERIOR GRADE -