


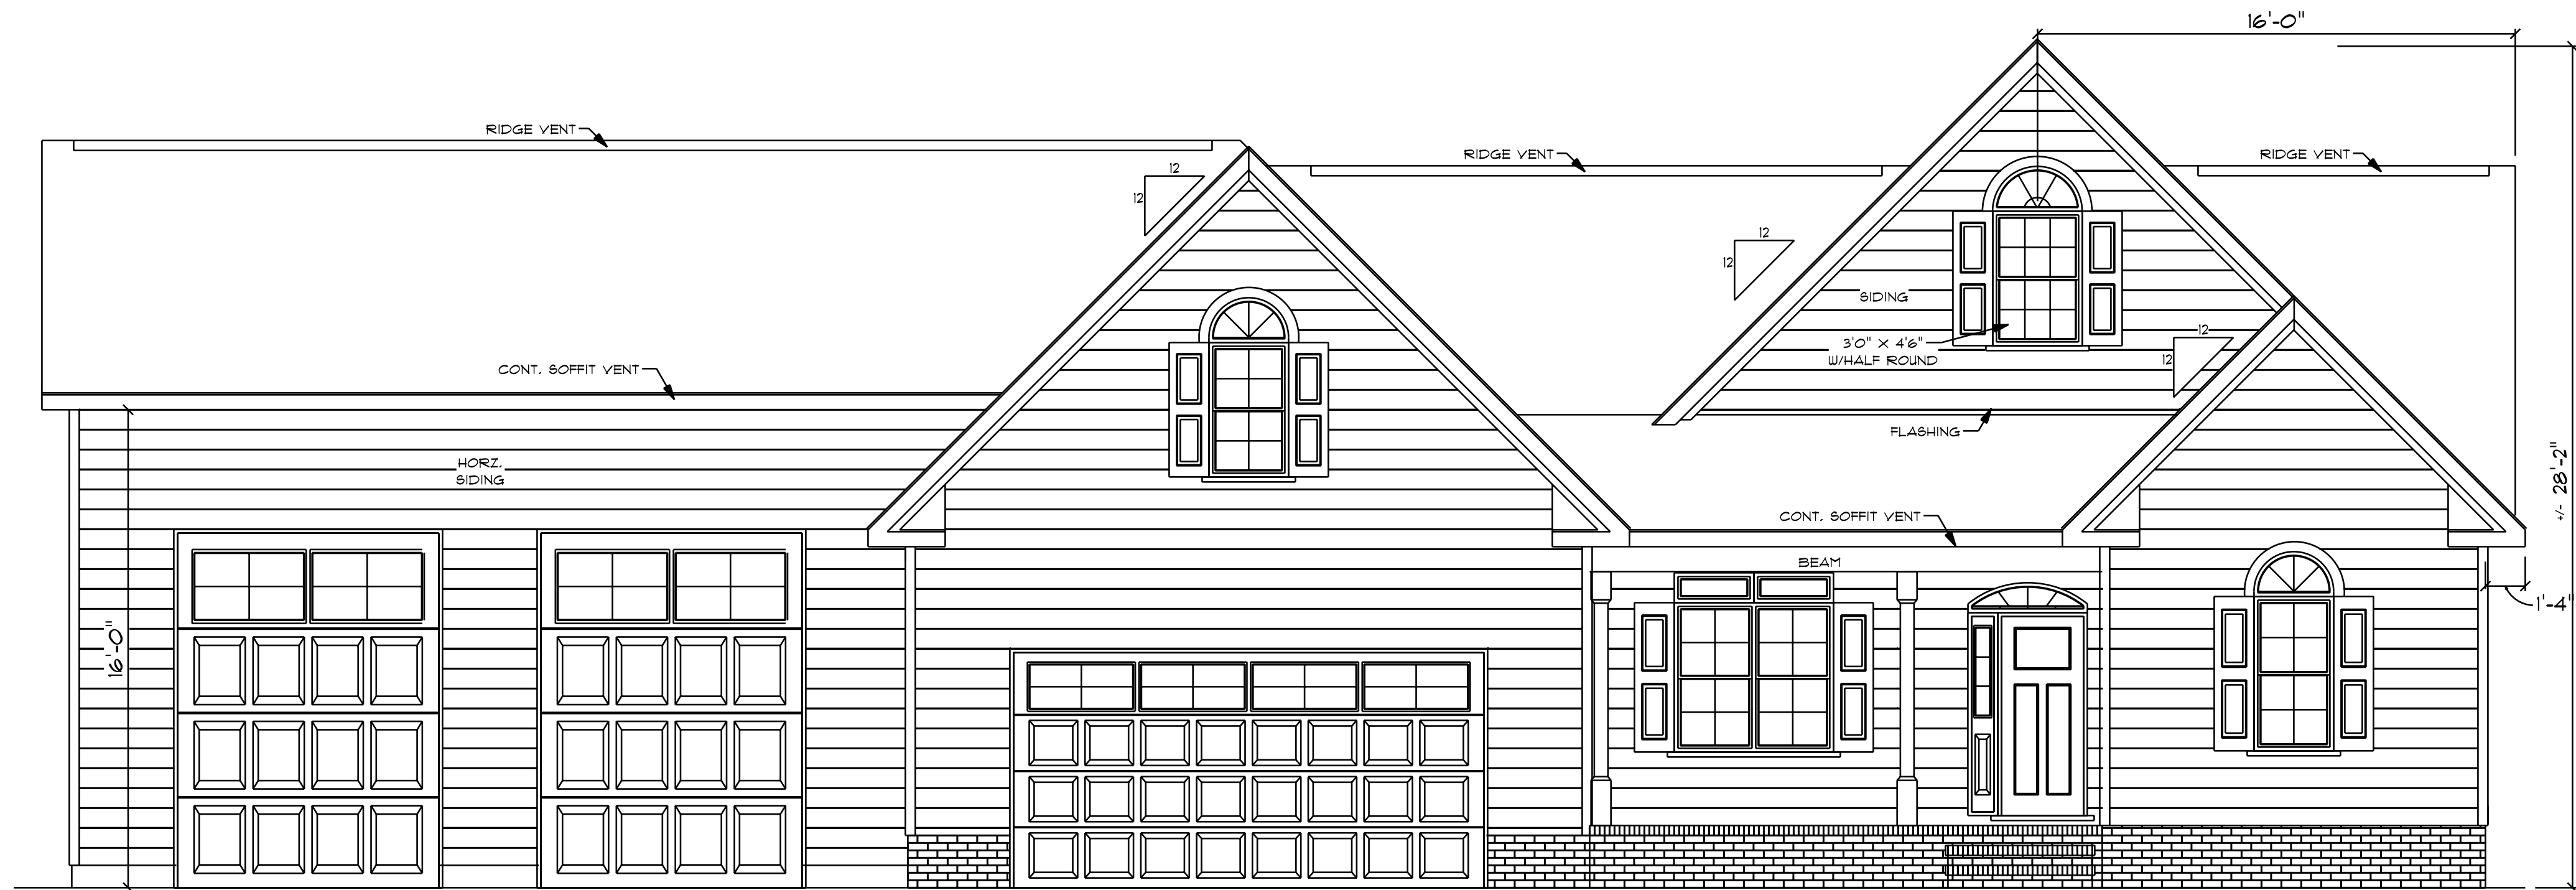


9'-0" FINISHED CEILING HEIGHT ON FIRST FLOOR
7'-4" WINDOW HEADER HEIGHT ON FIRST FLOOR
8'-0" FINISHED CEILING HEIGHT ON SECOND FLOOR
6'-8" WINDOW HEADER HEIGHT ON SECOND FLOOR
CANTILEVER ALL ROOF TRUSSES

FRONT ELEVATION

SCALE: 1/4" = 1'-0"

ATTIC VENTILATION - 3002 S/F / 300 = 10.00 S/F REQUIRED

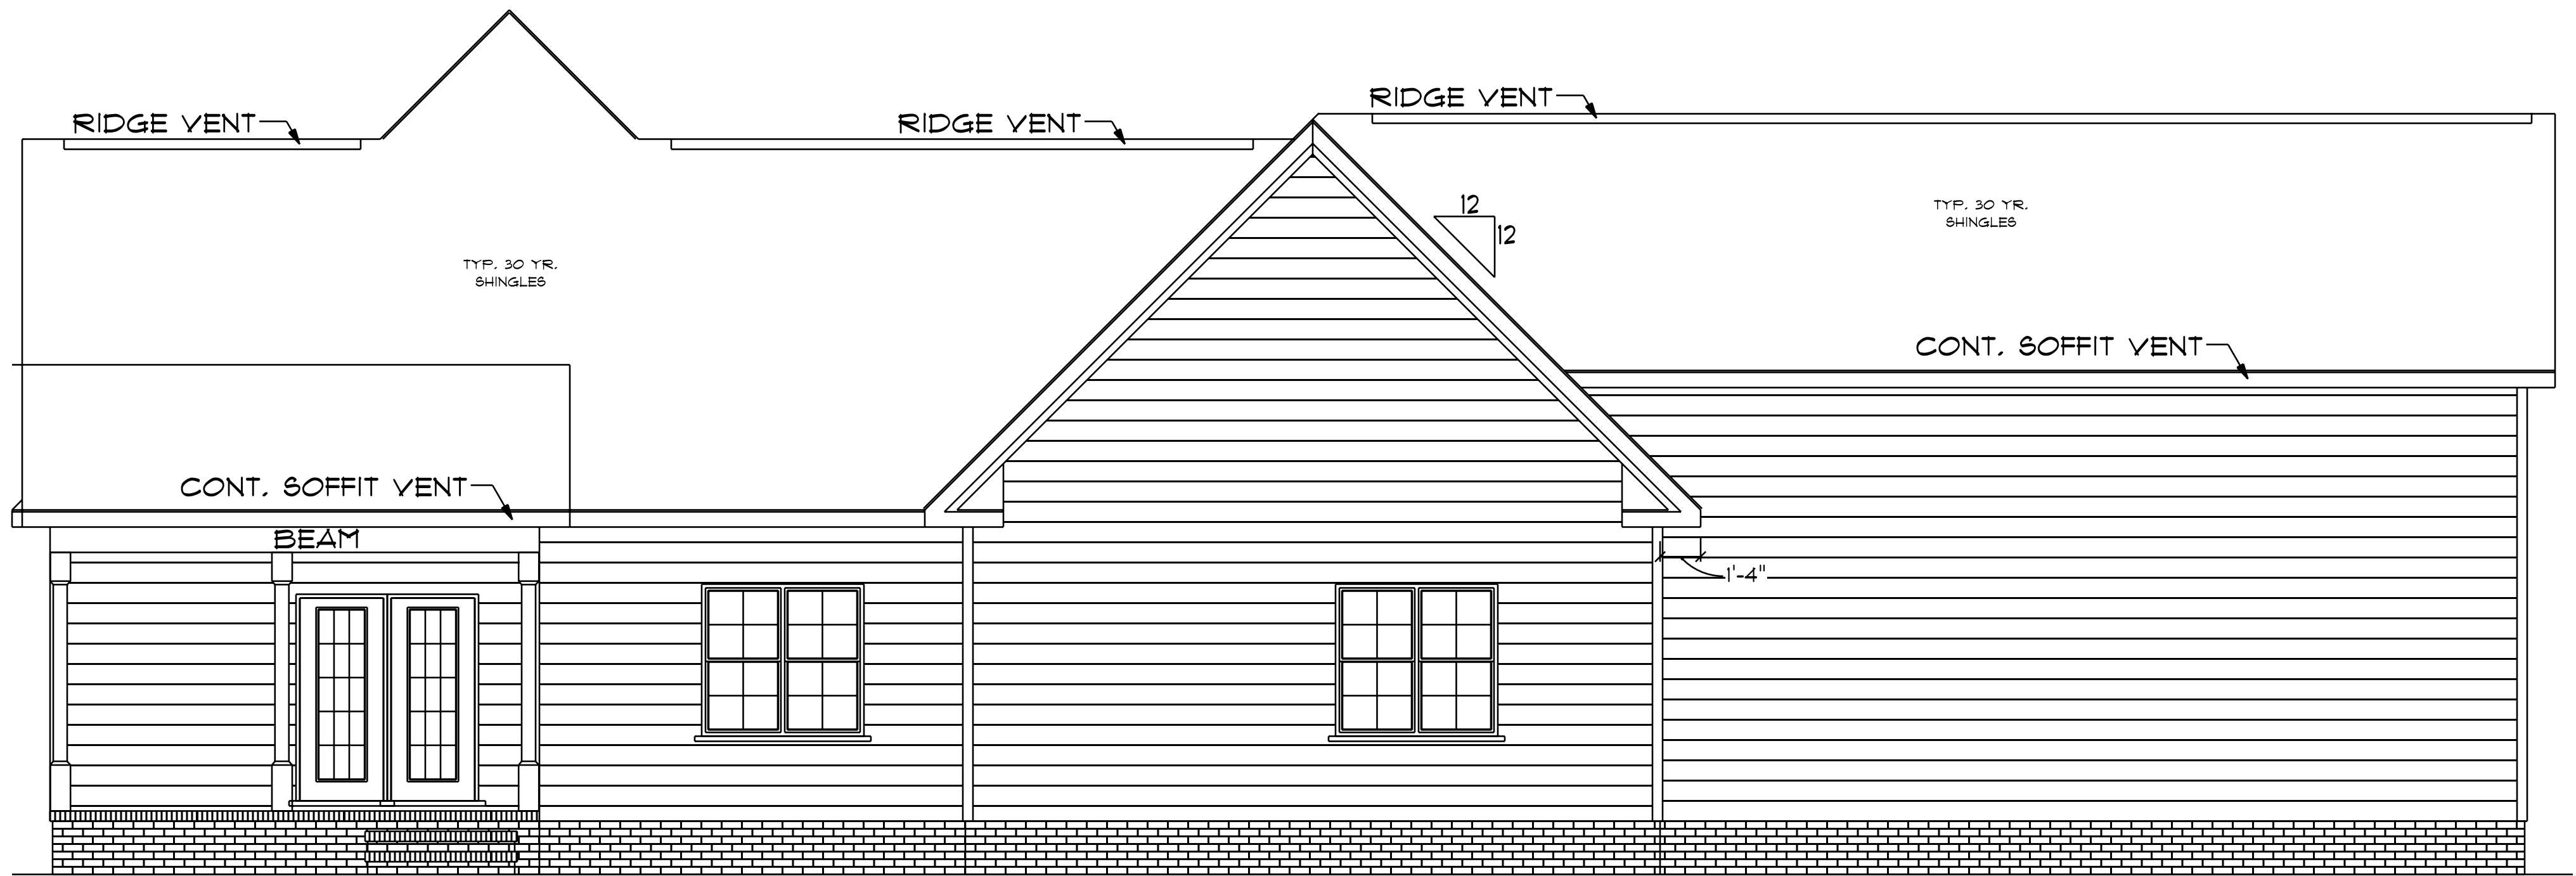

STEPS DETERMINED
BY GRADE

REAR ELEVATION

SCALE: 1/4" = 1'-0"

LANDRY
HOMES
LLC.

NOTES:
1. FINAL MATERIALS ARE TO BE CHOSEN BY THE HOME OWNER AND / OR BUILDER.
2. FINAL NUMBER OF EXTERIOR STEPS WILL BE DETERMINED ON SITE BY GRADE.
3. CONTRACTOR SHALL VERIFY ALL LOCAL BUILDING CODES BY 2018.
4. DESIGNER ASSUMES NO RESPONSIBILITY FOR CHANGES TO DRAWINGS BY OTHERS DURING CONSTRUCTION.
5. ALL INFORMATION ON THIS DRAWING IS FOR REFERENCE PURPOSES ONLY. CONTRACTOR SHALL HAVE STRUCTURAL ENG. REVIEW AND DESIGN ALL STRUCTURAL ELEMENTS.

GCP Designs Group LLC
Designs You Can Trust

DATE: 12-30-23
SUBDIVISION:
BUILDER:

LANDRY HOMES LLC.

NOTE:
BUILDING CONTRACTOR TO MEET LOCAL WIND LOADS
PER LOCAL CODE AS IT PERTAINS TO LOCATION OF HOUSE
100, 110, 120, 130, 140, 150, MPH