



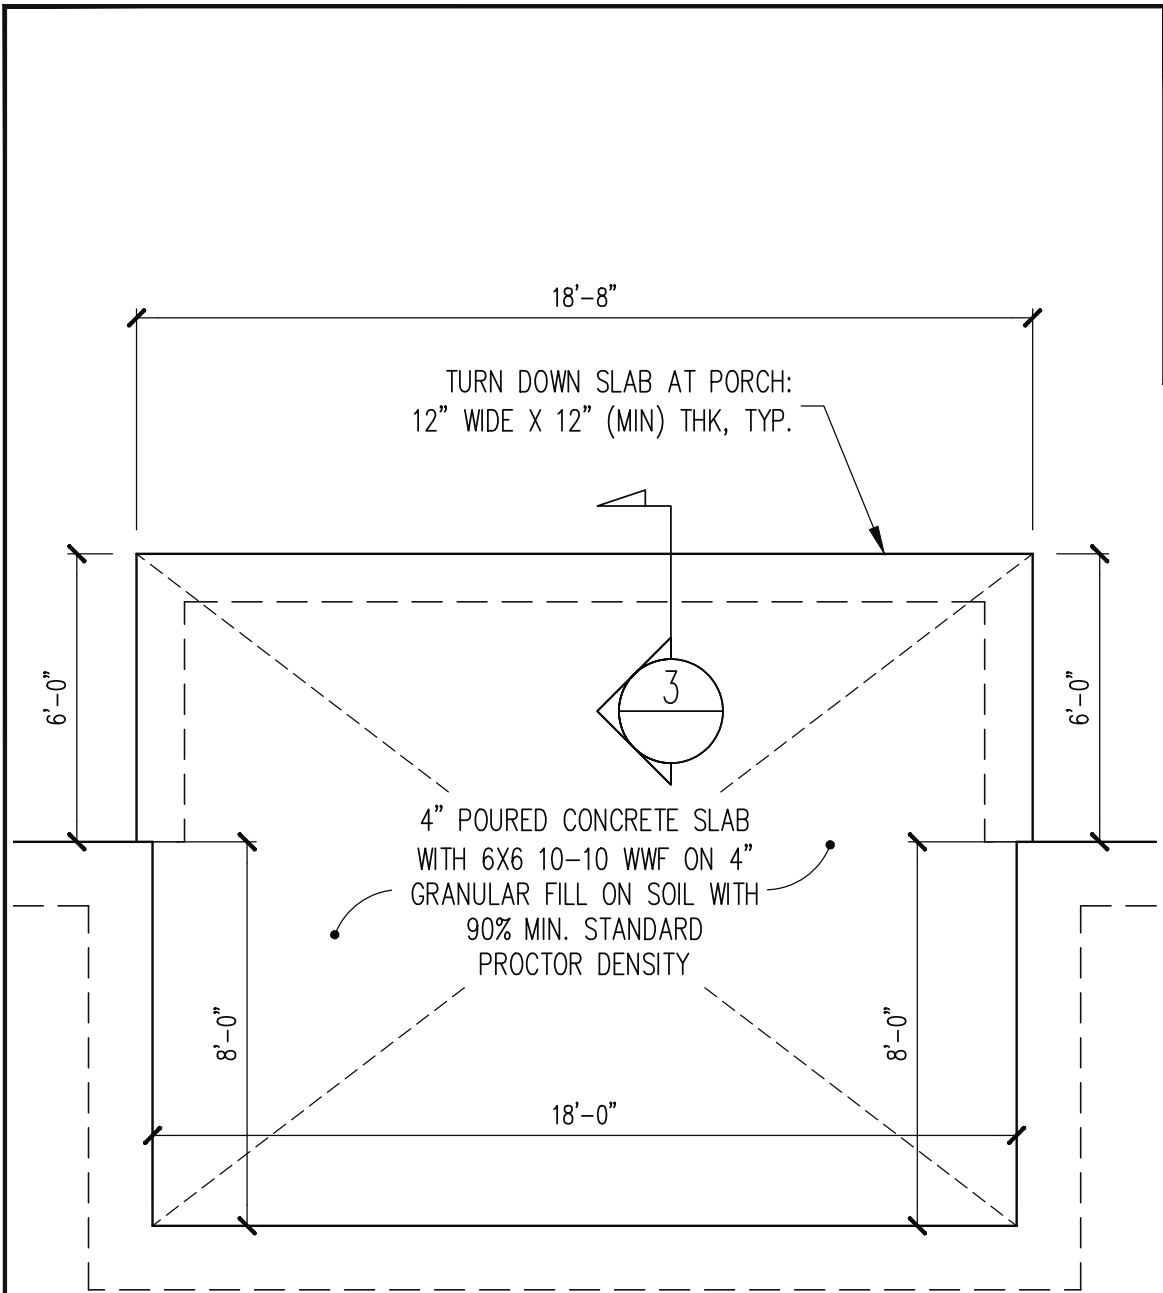

FOUNDATION PLAN

1/4" = 1'-0"

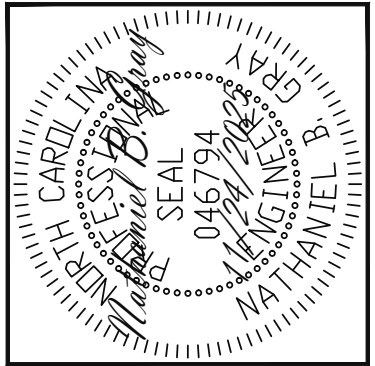

Engineering
Tech
ASSOCIATES, P.A.

STRUCTURAL ENGINEERS
License No. C-3870
318 W Millbrook Rd. Unit 201
Raleigh, North Carolina 27609
Phone (919) 844-1661

ADAMS HOMES - SOUTH RALEIGH		REV #	REF PROJ #	DATE
SCOPE	REAR PORCH EXTENSION OPTION			
LOC	65 KIPLING CREEK			

ENG:	NBC
DATE:	11/24/2025

PARENT
25-18-254

PROJECT NO.
25-76-212

SHEET NO.
SL1
1 of 3

(2) 1.75" X 11.875" LVL BAND,
DROPPED, TYP @ REAR PORCH.

LAP BANDS AT CORNER
POST, TYPICAL.

PT 6X6 POST, WRAP AS REQ'D.

OPTION: (5) KIP MIN. RATED COLUMN
PER BUILDER, TYP @ COVERED PORCH.

ROOF TRUSSES
PER MANU


(1) PLY TRUSS GIRDER PER MANU

(1) PLY TRUSS GIRDER PER MANU

STACK BEAMS ON (3)
STUDS AT HOUSE, TYPICAL.

ROOF TRUSSES PER MANU.

TRUSSES BEAR ON WALL

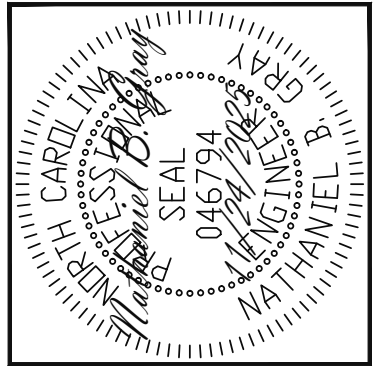

Engineering
Lech
ASSOCIATES, P.A.

STRUCTURAL ENGINEERS
License No. C-3870
318 W Millbrook Rd. Unit 201
Raleigh, North Carolina 27609
Phone (919) 844-1661

ADAMS HOMES - SOUTH RALEIGH						
SCOPE:		REAR PORCH EXTENSION OPTION				
LOC:		65 KIPLING CREEK		REV #	REF PROJ #	DATE

ENG:	NBC
DATE:	11/24/2025

PARENT
25-18-254


PROJECT NO.
25-76-212

SHEET NO.
SL2
2 of 3

1ST FLOOR FRAMING PLAN


WALLS AND CEILING


1/4" = 1'-0"

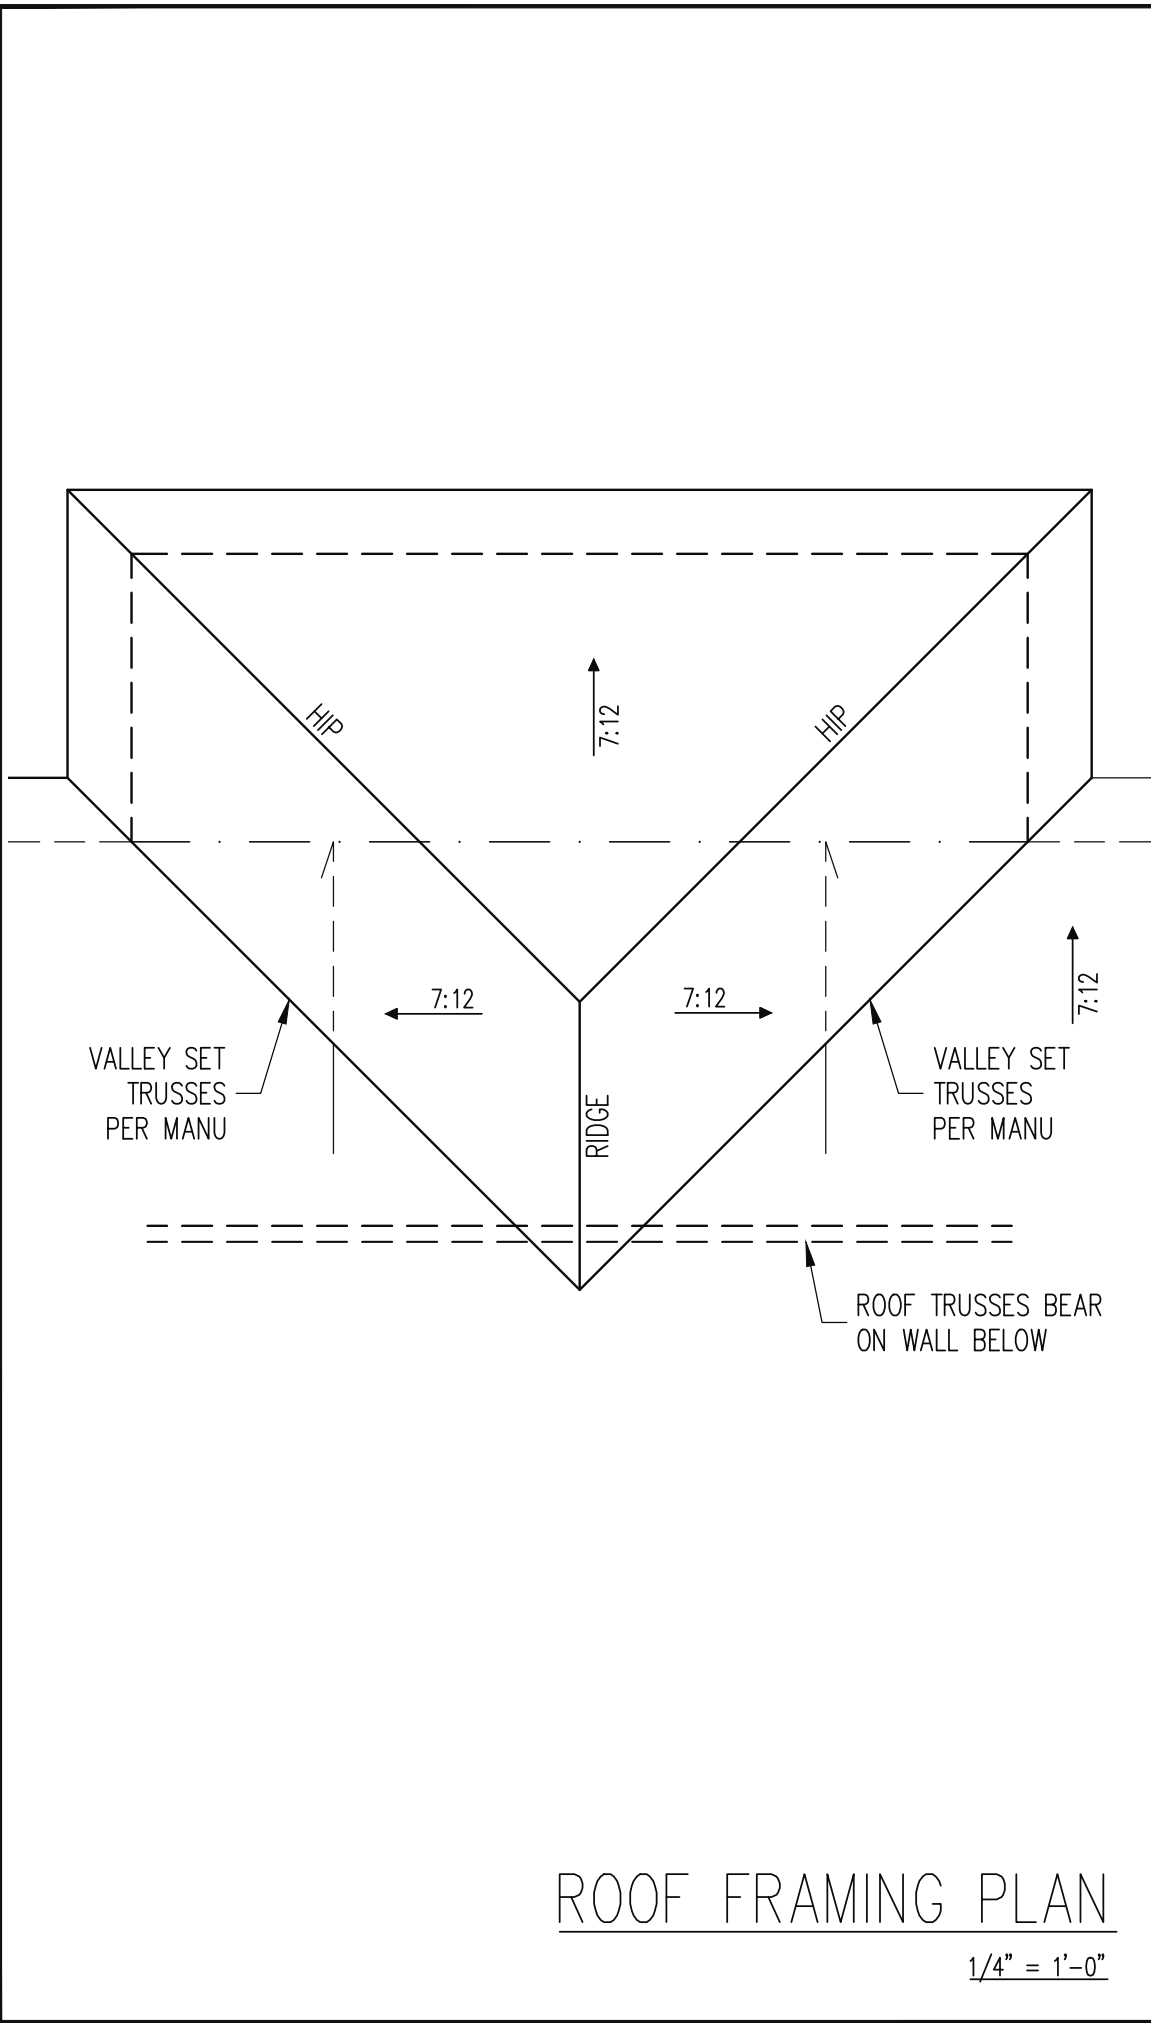

ROOF FRAMING PLAN

1/4" = 1'-0"

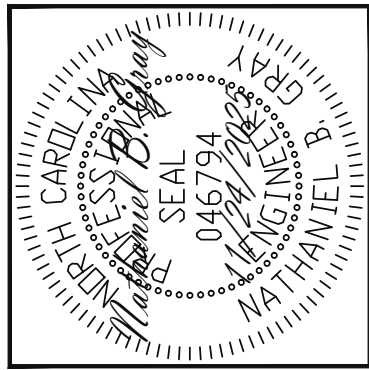

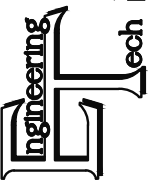

STRUCTURAL ENGINEERS
 License No. C-3870
 318 W Millbrook Rd. Unit 201
 Raleigh, North Carolina 27609
 Phone (919) 844-1661

ADAMS HOMES - SOUTH RALEIGH		REV #	REF PROJ #	DATE
SCOPE	REAR PORCH EXTENSION OPTION			
LOC	65 KIPLING CREEK			

ENG:	NBC
DATE:	11/24/2025

PARENT
25-18-254

PROJECT NO.
25-76-212

SHEET NO.
SL3
3 of 3