

NO TUB IN MASTER BATHROOM
GUEST BATHROOM; NO TUB; FIBERGLASS SHOWER
SEMI-FRAMELESS SHOWER DOOR FOR MASTER BATHROOM

NO DOOR ON CLOSET AT GARAGE ENTRANCE DOOR; TO BE A DROP ZONE
FIBERGLASS SHOWER PANS BOTH BATHROOMS
SET OUT HVAC UNITS BEHIND THIRD CAR GARAGE
STANDING SEAM METAL AT FRONT PORCH WATER TABLE
NO DROP ZONE IN LAUNDRY ROOM; WORK STATION
TRIPLE FIXED GLASS DOORS 96X78 AT REAR SUNROOM
GRAB BARS IN BOTH BATH SHOWERS

VERTICAL SIDING
STANDING SEAM BLACK METAL AT WATERTABLE
STONE AT BASE OF COLUMNS
STONE SKIRT

PEACH FARM RD




ONE CARRIAGE LIGHT ABOVE 3RD CAR GARAGE
ONE CARRIAGE LIGHT ON EACH SHIDE OF 2 CAR GARAGE DOOR


FRONT ELEVATION-A
SCALE: 1/4" = 1'-0"

Buyer's Signature


Buyer's Signature

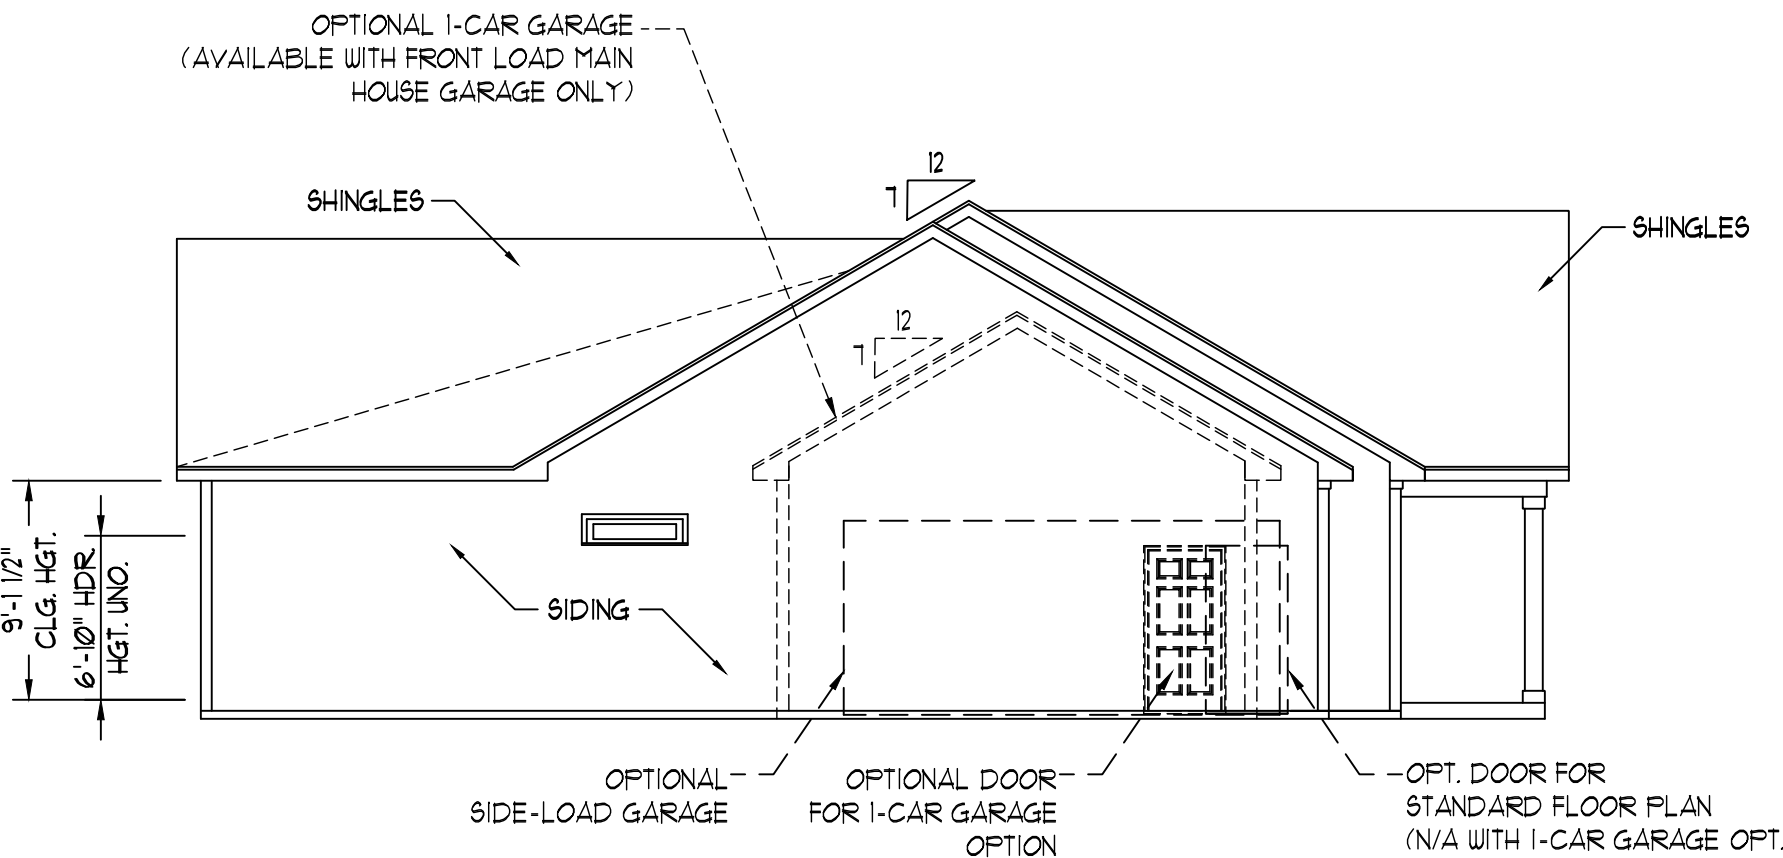


LEFT ELEVATION
SCALE: 1/8" = 1'-0"

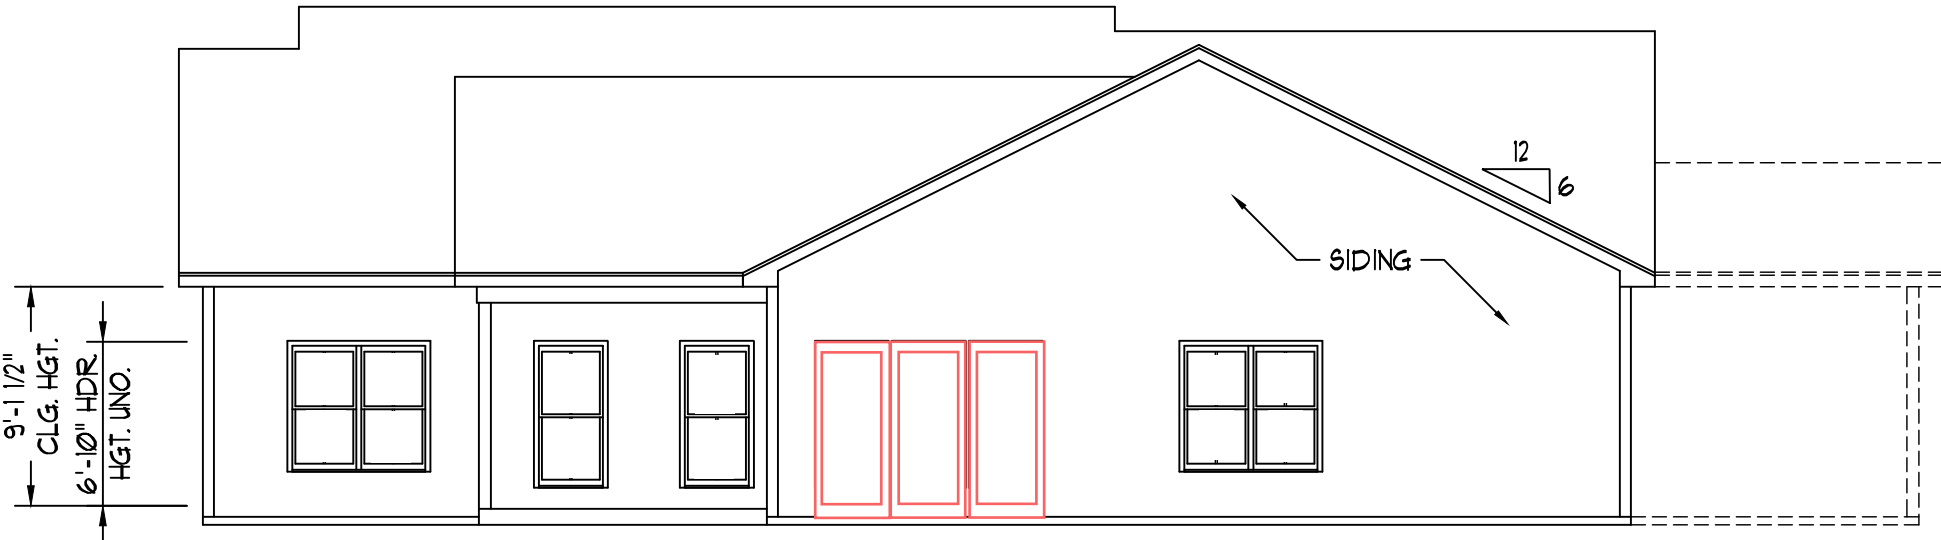

REAR ELEVATION
SCALE: 1/8" = 1'-0"

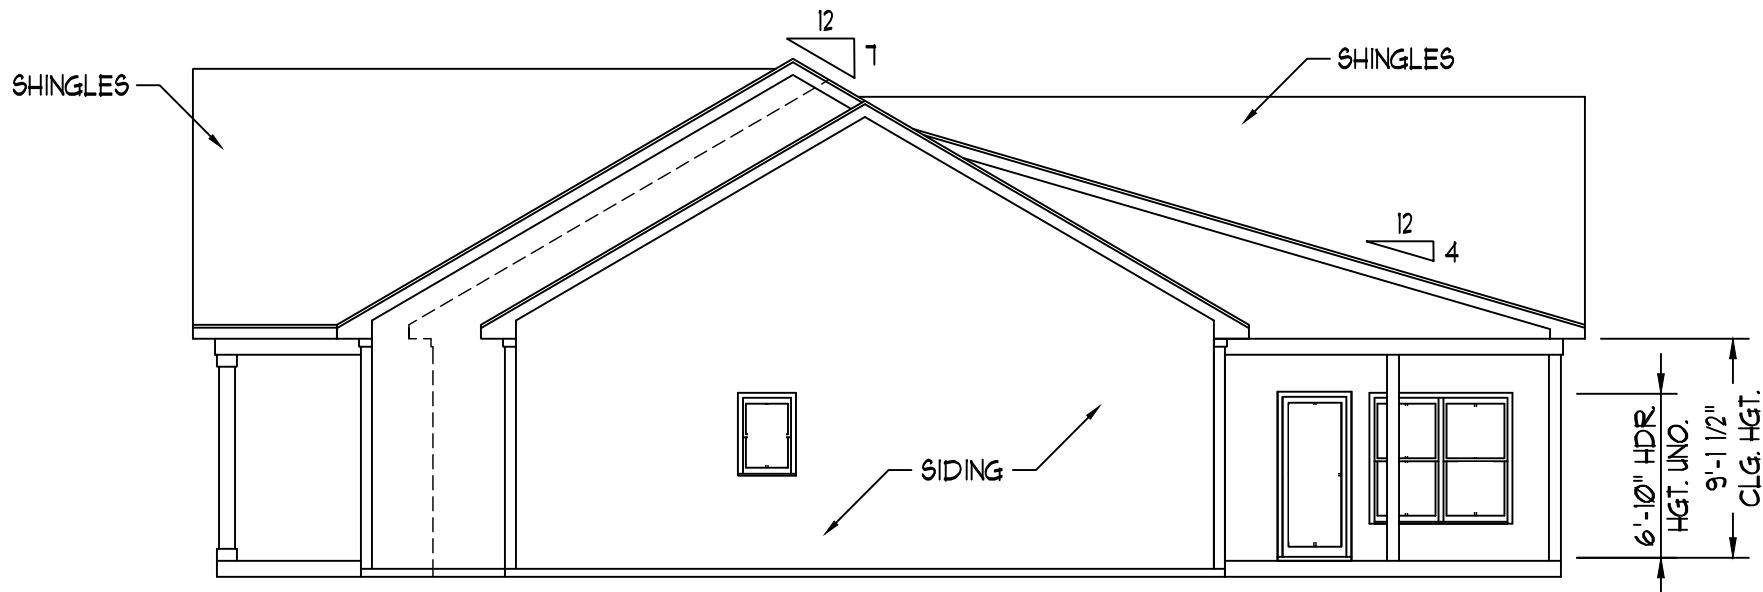

RIGHT ELEVATION
SCALE: 1/8" = 1'-0"

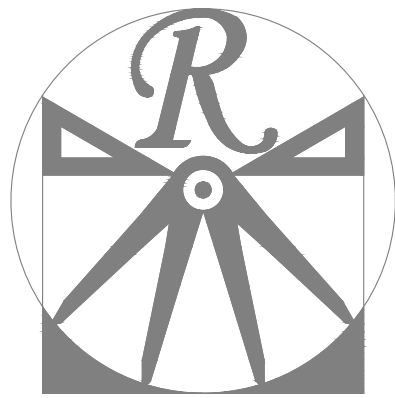

RENAISSANCE
RESIDENTIAL DESIGN, INC.
WILMINGTON, NC 28401
919 848-4128
WWW.RRDCAROLINA.COM
"The art of transforming
your vision into reality."

RENAISSANCE RESIDENTIAL DESIGN, INC.
RESERVES THE RIGHT TO MAKE
MODIFICATIONS TO FLOOR PLANS,
DIMENSIONS, MATERIALS, AND
SPECIFICATIONS WITHOUT NOTICE.
THESE DRAWINGS ARE FOR THE
PURPOSE OF CONVEYING AN
ARCHITECTURAL CONCEPT ONLY.

RENAISSANCE RESIDENTIAL DESIGN, INC.
HEREBY EXPRESSLY RESERVES ITS
COMMON LAW COPYRIGHT AND OTHER
PROPERTY RIGHTS IN THESE PLANS.
THESE PLANS AND DRAWINGS ARE NOT
TO BE REPRODUCED, CHANGED, OR
COPIED IN ANY FORM OR MANNER
WITHOUT FIRST OBTAINING THE EXPRESS
WRITTEN CONSENT OF RENAISSANCE
RESIDENTIAL DESIGN, INC. NOR ARE
THEY TO BE ASSIGNED TO ANY THIRD
PARTY WITHOUT FIRST OBTAINING SAID
WRITTEN PERMISSION AND CONSENT.



PRICES, PROMOTIONS, INCENTIVES, FEATURES, OPTIONS,
FLOOR PLANS, ELEVATIONS, DESIGNS, MATERIALS AND
DIMENSIONS ARE SUBJECT TO CHANGE WITHOUT NOTICE.
SQUARE FOOTAGE AND DIMENSIONS ARE ESTIMATED
AND MAY VARY IN ACTUAL CONSTRUCTION. ACTUAL
CONSTRUCTION SHALL BE BASED ON THE FINAL
THE SITE PLAN AND PLOT PLAN, FLOOR PLANS AND
ELEVATION RENDERINGS ARE ARTIST CONCEPTIONS.
FLOOR PLANS ARE THE COPYRIGHTED PROPERTY OF
ONSITE HOMES. ANY USE, REPRODUCTION, ADAPTATION,
MODIFICATION, OR DISTRIBUTION OF THESE PLANS
WITHOUT THE WRITTEN PERMISSION OF ONSITE HOMES
IS PROHIBITED. CONTACT ONSITE HOMES FOR MORE DETAILS.
COPYRIGHT 2025 ONSITE HOMES

ONSITE HOMES
LINDIE W/ SUNROOM
DRIVE LEFT

DATE: MARCH 15, 2025

REV.:

SCALE: AS NOTED

DRAWN BY: WG

ENGINEERED BY:

REVIEWED BY:


ELEVATIONS

A-1

RED DOT IN
SHOWER IS BENCH
LOCATION

BENCH IN MASTER SHOWER
EXTEND WORK STATION OUT
CASED OPENING INTO FLEX; NO
DOOR

COFFERED BEAMS WITH CROWN
AND CHAIR RAIL AND PICTURE
FRAME TRIM IN FLEX

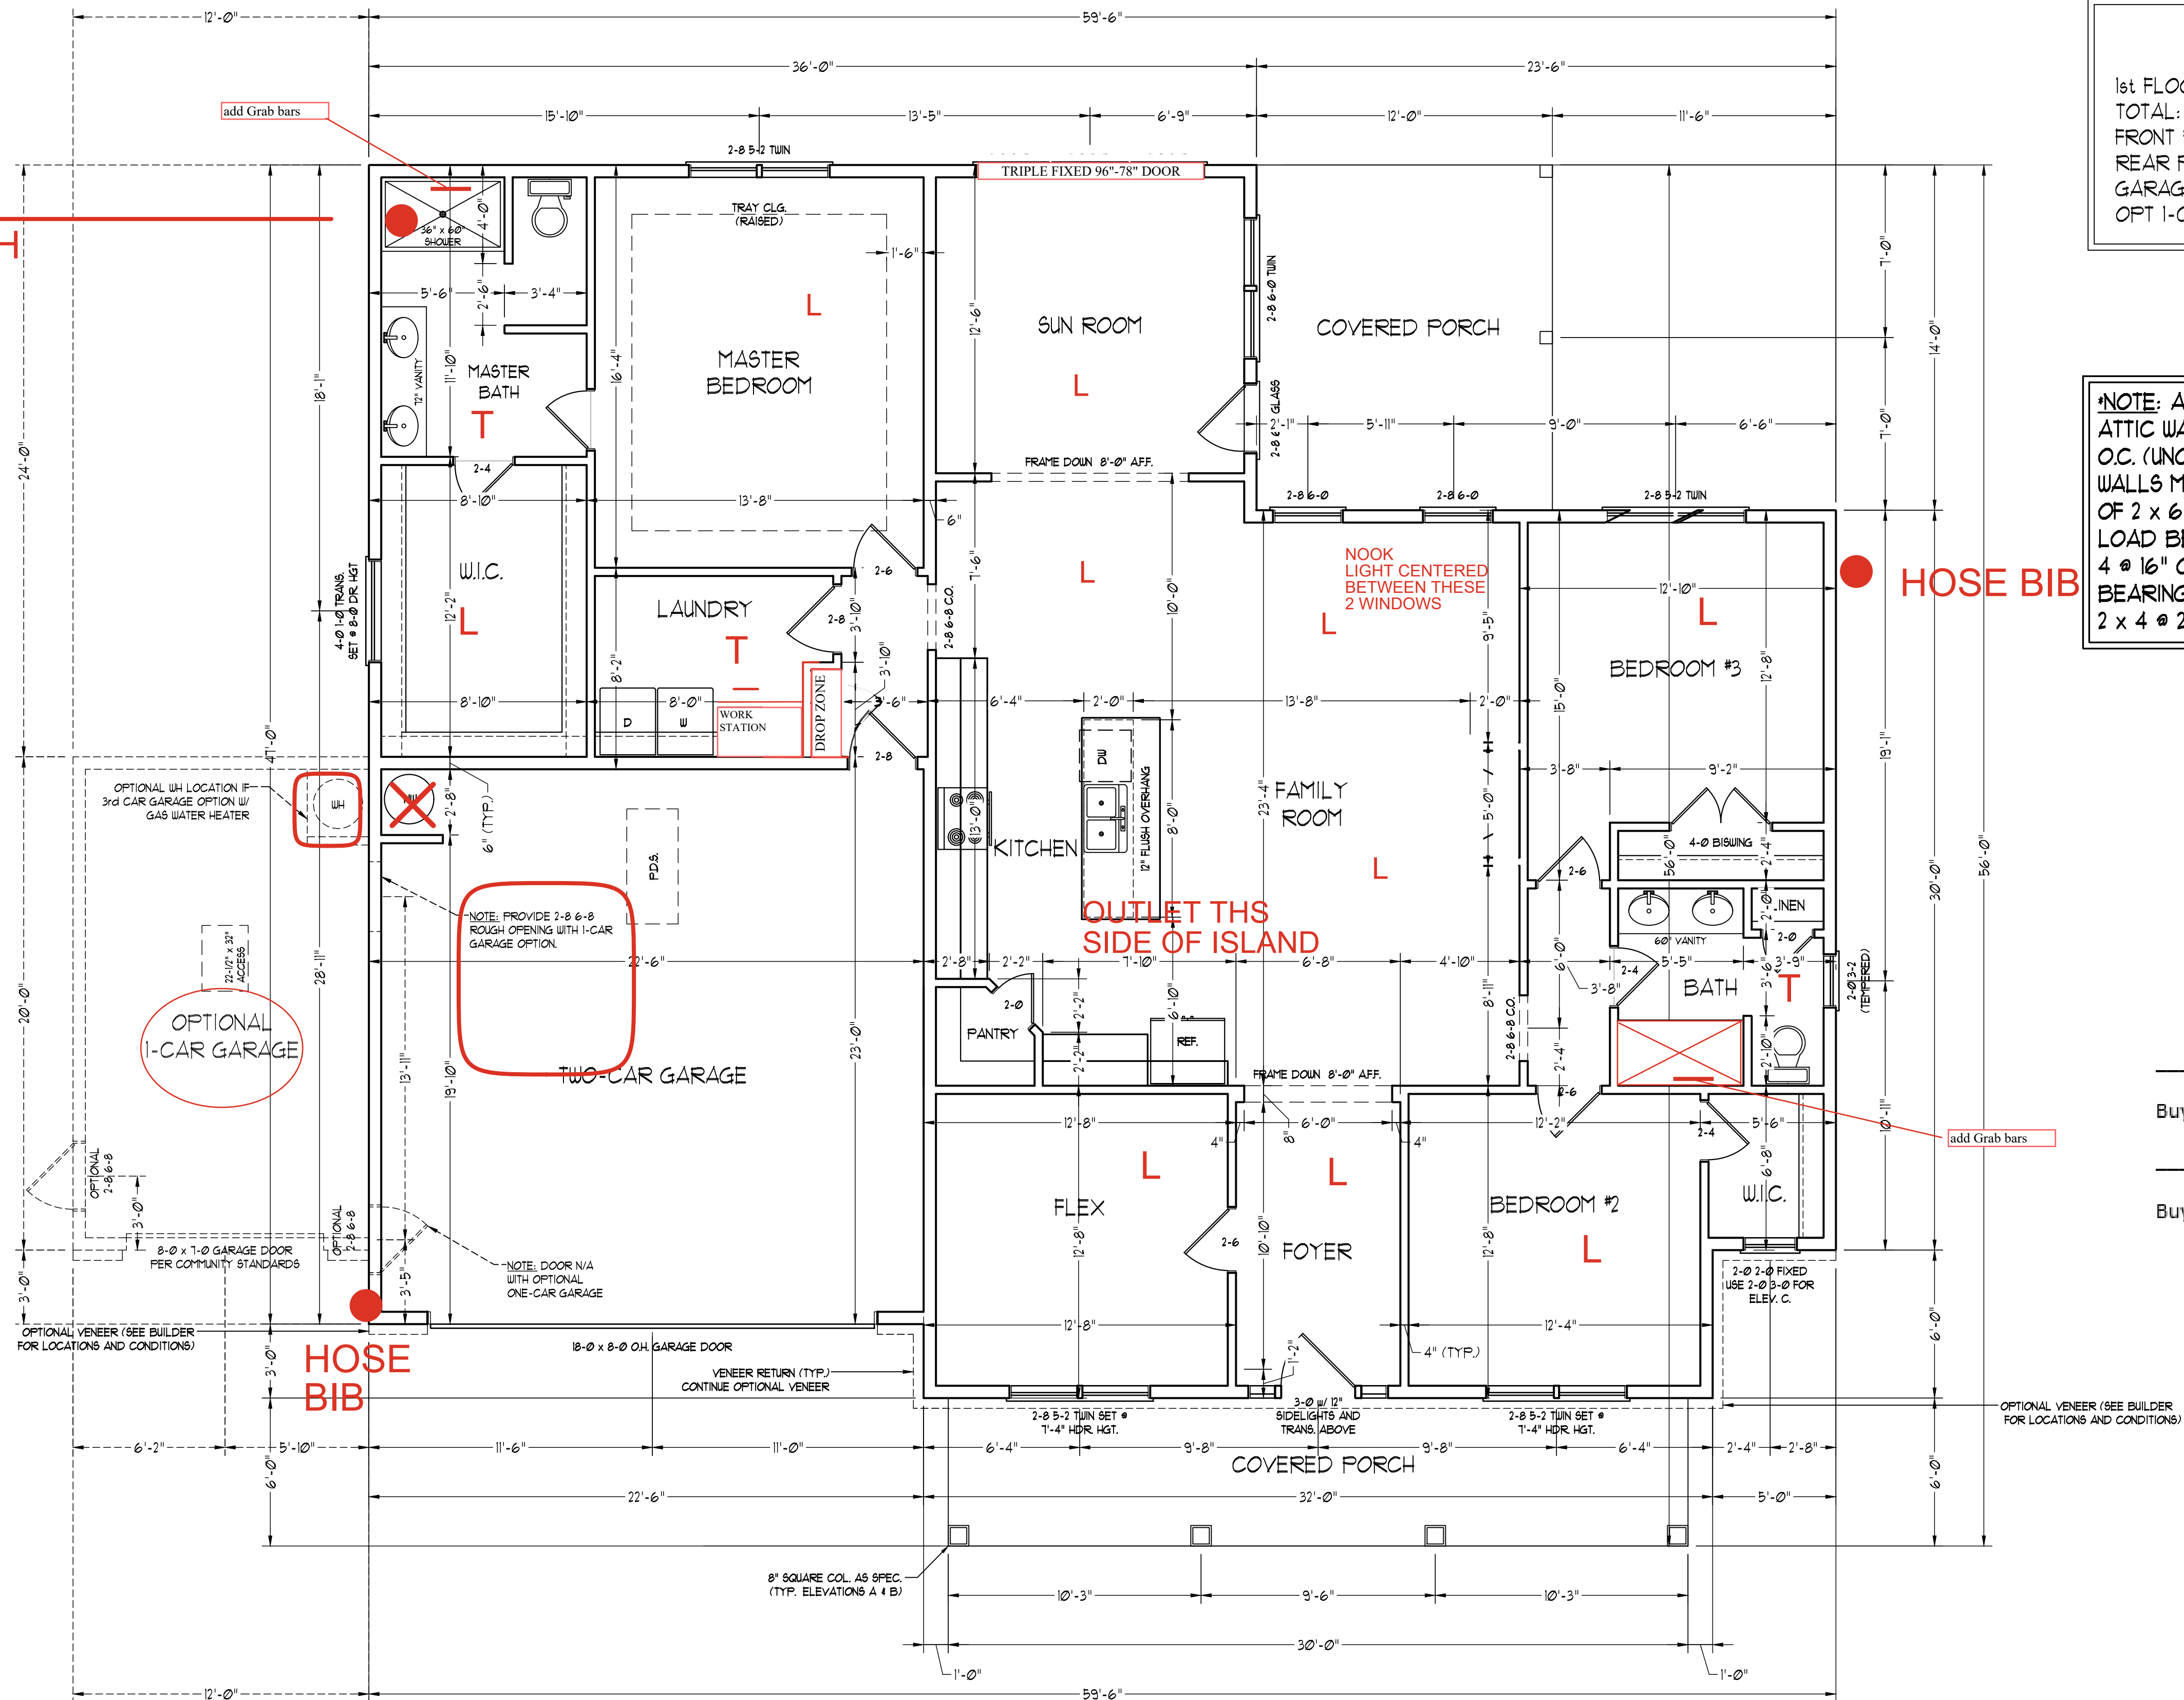



SQUARE FOOTAGE	
1st FLOOR:	2042 SQ. FT.
TOTAL:	2042 SQ. FT.
FRONT PORCH:	180 SQ. FT.
REAR PORCH:	168 SQ. FT.
GARAGE:	506 SQ. FT.
OPT 1-CAR GARAGE:	240 SQ. FT.

NOTE: ALL EXTERIOR WALLS AND
ATTIC WALLS ARE TO BE 2 x 6 @ 16"
O.C. (UNO). 2 x 4 @ 16" O.C. EXTERIOR
WALLS MAY BE CONSTRUCTED IN LIEU
OF 2 x 6 WALLS (UNO). ALL INTERIOR
LOAD BEARING WALLS ARE TO BE 2 x
4 @ 16" O.C. (UNO) AND NON-LOAD
BEARING INTERIOR WALLS ARE TO BE
2 x 4 @ 24" O.C. (UNO).

Buyer's Signature

Buyer's Signature

FRONT PORCH
ELEVATION-C
SCALE: 1/4" = 1'-0"

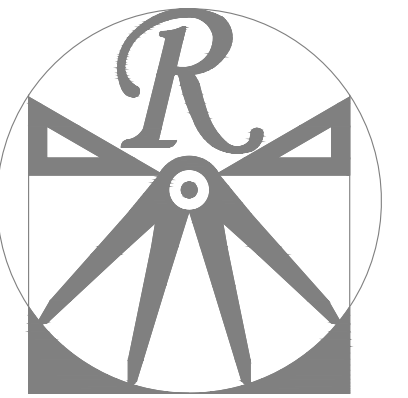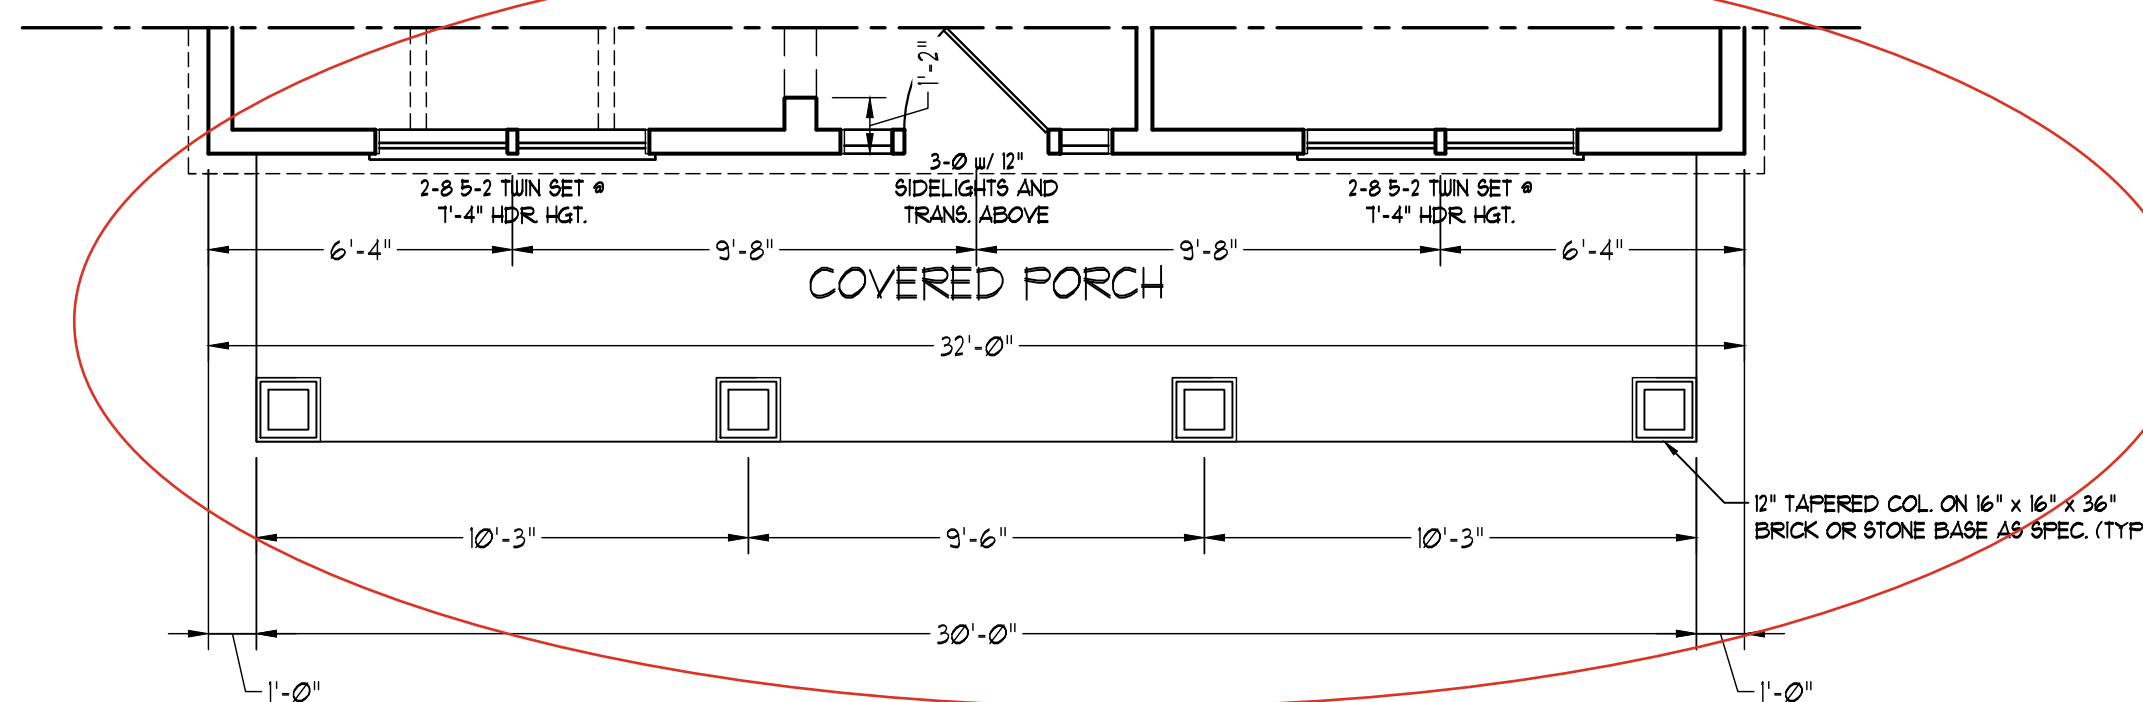

RENAISSANCE
RESIDENTIAL DESIGN, INC.
WILMINGTON, NC 28401
919 848-4128
WWW.RRDCAROLINA.COM
"The art of transforming
your vision into reality."

RENAISSANCE RESIDENTIAL DESIGN, INC.
HEREBY EXPRESSLY RESERVES ITS
COMMON LAW COPYRIGHT AND OTHER
PROPERTY RIGHTS IN THESE PLANS.
THESE PLANS AND DRAWINGS ARE NOT
TO BE REPRODUCED, CHANGED, OR
COPIED IN ANY FORM OR MANNER
WITHOUT FIRST OBTAINING THE EXPRESS
WRITTEN CONSENT OF RENAISSANCE
RESIDENTIAL DESIGN, INC. NOR ARE
THEY TO BE ASSIGNED TO ANY THIRD
PARTY WITHOUT FIRST OBTAINING SAID
WRITTEN PERMISSION AND CONSENT.



PRICES, PROMOTIONS, INCENTIVES, FEATURES, OPTIONS,
FLOOR PLANS, ELEVATIONS, DESIGNS, MATERIALS AND
DIMENSIONS ARE SUBJECT TO CHANGE WITHOUT NOTICE.
SQUARE FOOTAGE AND DIMENSIONS ARE ESTIMATED
AND MAY VARY IN ACTUAL CONSTRUCTION. ACTUAL
DIMENSIONS SHALL BE DETERMINED BY THE BUILDER.
THE SITE PLAN AND PLOT PLAN FLOOR PLANS AND
ELEVATION RENDERINGS ARE ARTIST CONCEPTIONS.
FLOOR PLANS ARE THE COPYRIGHTED PROPERTY OF
ON-SITE HOMES. ANY USE, REPRODUCTION, ADAPTATION,
OR MODIFICATION OF THESE PLANS WITHOUT THE
WRITTEN PERMISSION OF ON-SITE HOMES IS PROHIBITED.
NEW HOME SALES CONSULTANT FOR CURRENT DETAILS.
COPYRIGHT 2025 ON-SITE HOMES

ONSITE HOMES
LINDIE W/ SUNROOM
DRIVE LEFT

DATE: MARCH 15, 2025

REV.:

SCALE: 1/4"=1'-0"

DRAWN BY: WG


ENGINEERED BY:

REVIEWED BY:



FIRST FLOOR
PLAN

A-4

WATER HEATER IN
3RD CAR GARAGE

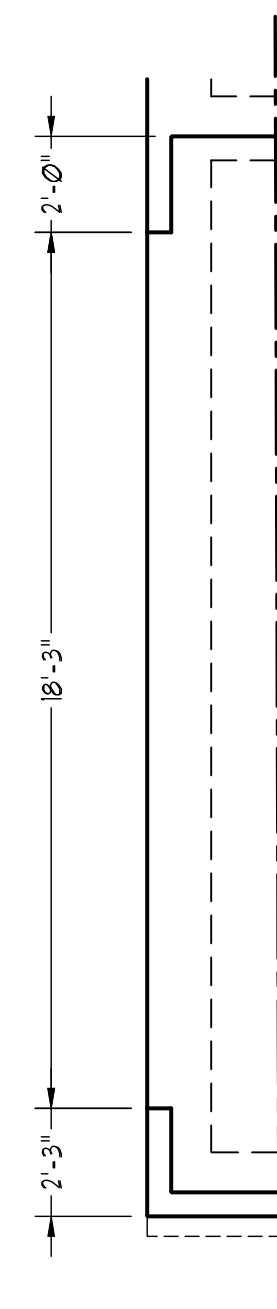

OPTIONAL
SIDE-LOAD GARAGE

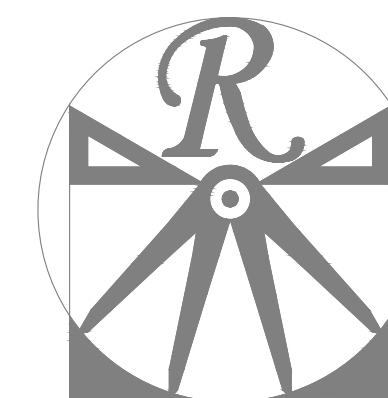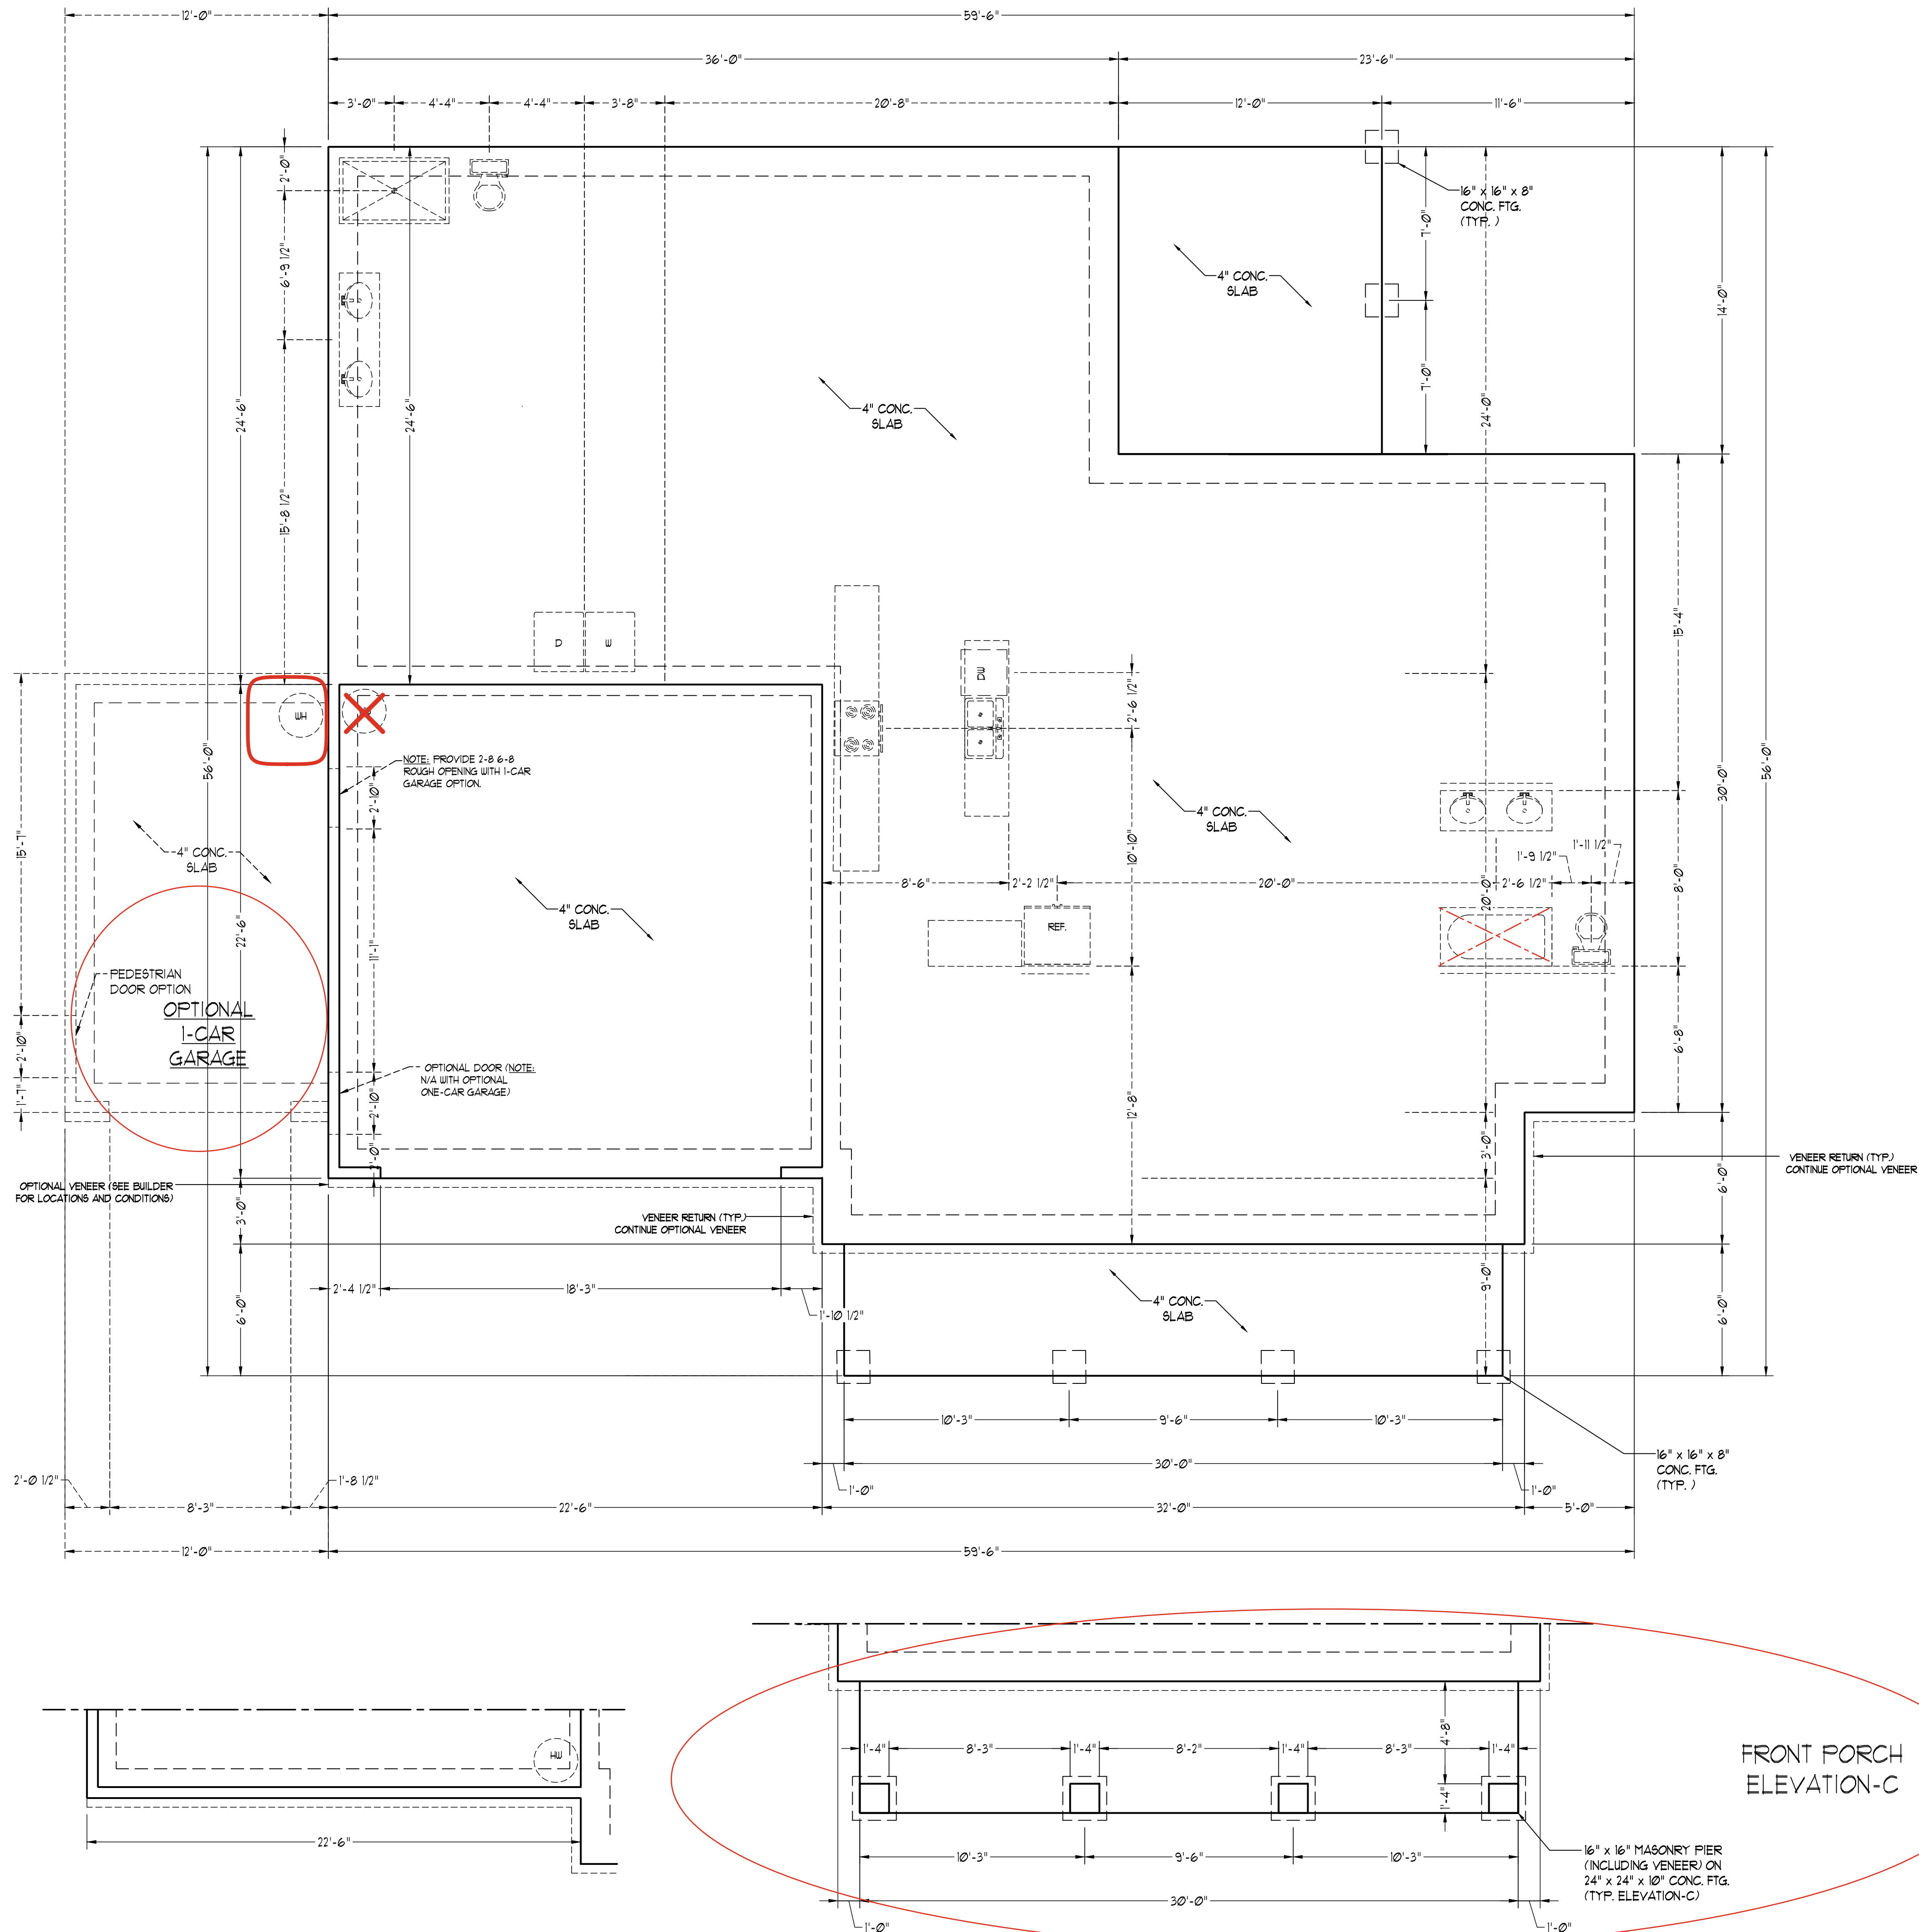

RENAISSANCE
RESIDENTIAL DESIGN, INC.

WILMINGTON, NC 28401
919 848-4128
WWW.RRDCAROLINA.COM
"The art of transforming
your vision into reality."

RENAISSANCE RESIDENTIAL DESIGN, INC.
RESERVES THE RIGHT TO MAKE
MODIFICATIONS TO FLOOR PLANS,
DIMENSIONS, MATERIALS, AND
SPECIFICATIONS WITHOUT NOTICE.
THESE DRAWINGS ARE FOR THE
PURPOSE OF CONVEYING AN
ARCHITECTURAL CONCEPT ONLY.

RENAISSANCE RESIDENTIAL DESIGN, INC.
HEREBY EXPRESSLY RESERVES ITS
COMMON LAW COPYRIGHT AND OTHER
PROPERTY RIGHTS IN THESE PLANS.
THESE PLANS AND DRAWINGS ARE NOT
TO BE REPRODUCED, CHANGED, OR
COPIED IN ANY FORM OR MANNER
WITHOUT FIRST OBTAINING THE EXPRESS
WRITTEN CONSENT OF RENAISSANCE
RESIDENTIAL DESIGN, INC. NOR ARE
THEY TO BE ASSIGNED TO ANY THIRD
PARTY WITHOUT FIRST OBTAINING SAID
WRITTEN PERMISSION AND CONSENT.



PRICES, PROMOTIONS, INCENTIVES, FEATURES, OPTIONS,
FLOOR PLANS, ELEVATIONS, DESIGNS, MATERIALS AND
DIMENSIONS ARE SUBJECT TO CHANGE WITHOUT NOTICE.
SQUARE FOOTAGE AND DIMENSIONS ARE ESTIMATED
AND MAY VARY IN ACTUAL CONSTRUCTION. ACTUAL
DIMENSIONS SHALL BE DETERMINED BY THE FIELD.
THE SITE PLAN AND PLOT PLAN, FLOOR PLANS AND
ELEVATION RENDERINGS ARE ARTIST CONCEPTIONS.
FLOOR PLANS ARE THE COPYRIGHTED PROPERTY OF
ONSITE HOMES. ANY USE, REPRODUCTION, ADAPTATION,
MODIFICATION, OR DISTRIBUTION OF THESE PLANS
WITHOUT THE WRITTEN PERMISSION OF ONSITE HOMES
IS PROHIBITED. CONSULTANT FOR CURRENT DETAILS.
COPYRIGHT 2025 ONSITE HOMES

ONSITE HOMES
LINDIE W/ SUNROOM
DRIVE LEFT

DATE: MARCH 15, 2025

REV.:

SCALE: 1/4"=1'-0"

DRAWN BY: WG

ENGINEERED BY:

REVIEWED BY:

MONO SLAB
FOUNDATION
PLAN

S-1