


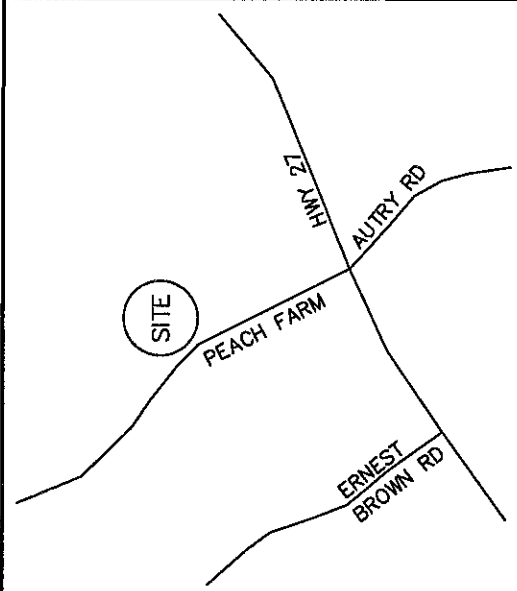

SITE PLAN
FOR
ON SITE HOMES
UPPER LITTLE RIVER TOWNSHIP
HARNETT COUNTY NORTH CAROLINA
DATE 6/6/2025 SCALE 1" = 150 FEET
SURVEYED BY : ROBERT E. LEACH, II
DRAWING NO. 2025040


V I C I N I T Y M A P

I, Robert E. Leach, II, certify that this plat was drawn under my supervision from an actual survey made under my supervision, that the ratio of precision as calculated by latitude and departures is 1/10,000, that the boundaries not surveyed are shown as broken lines plotted from information found in Map Book F, Page 355-H;


I further certify that this survey is of an existing parcel or parcels of land. Witness my original signature, license number and seal, this the 6TH day of June, 2025.

Robert E. Leach, II, Professional Land Surveyor
License Number L-4869
Seal or Stamp

Course	Bearing	Distance
L1	N 16°25'45" W	172.63'
L2	N 20°39'45" W	191.04'
L3	N 21°19'10" W	164.45'
L4	N 22°07'45" W	180.96'
L5	N 23°55'30" W	105.28'
L6	N 89°45'00" E	156.20'
L7	S 00°15'00" E	30.60'
L8	S 83°49'00" E	169.70'
L9	N 00°15'00" W	122.40'
L10	N 04°00'00" W	83.49'
L11	N 83°49'00" W	169.70'
L12	N 00°15'00" W	61.50'
L13	N 89°55'05" E	49.03'
L14	N 00°06'15" E	197.08'
L15	S 89°22'30" W	49.60'
L16	N 01°22'55" W	193.54'
L17	S 87°32'55" E	112.20'

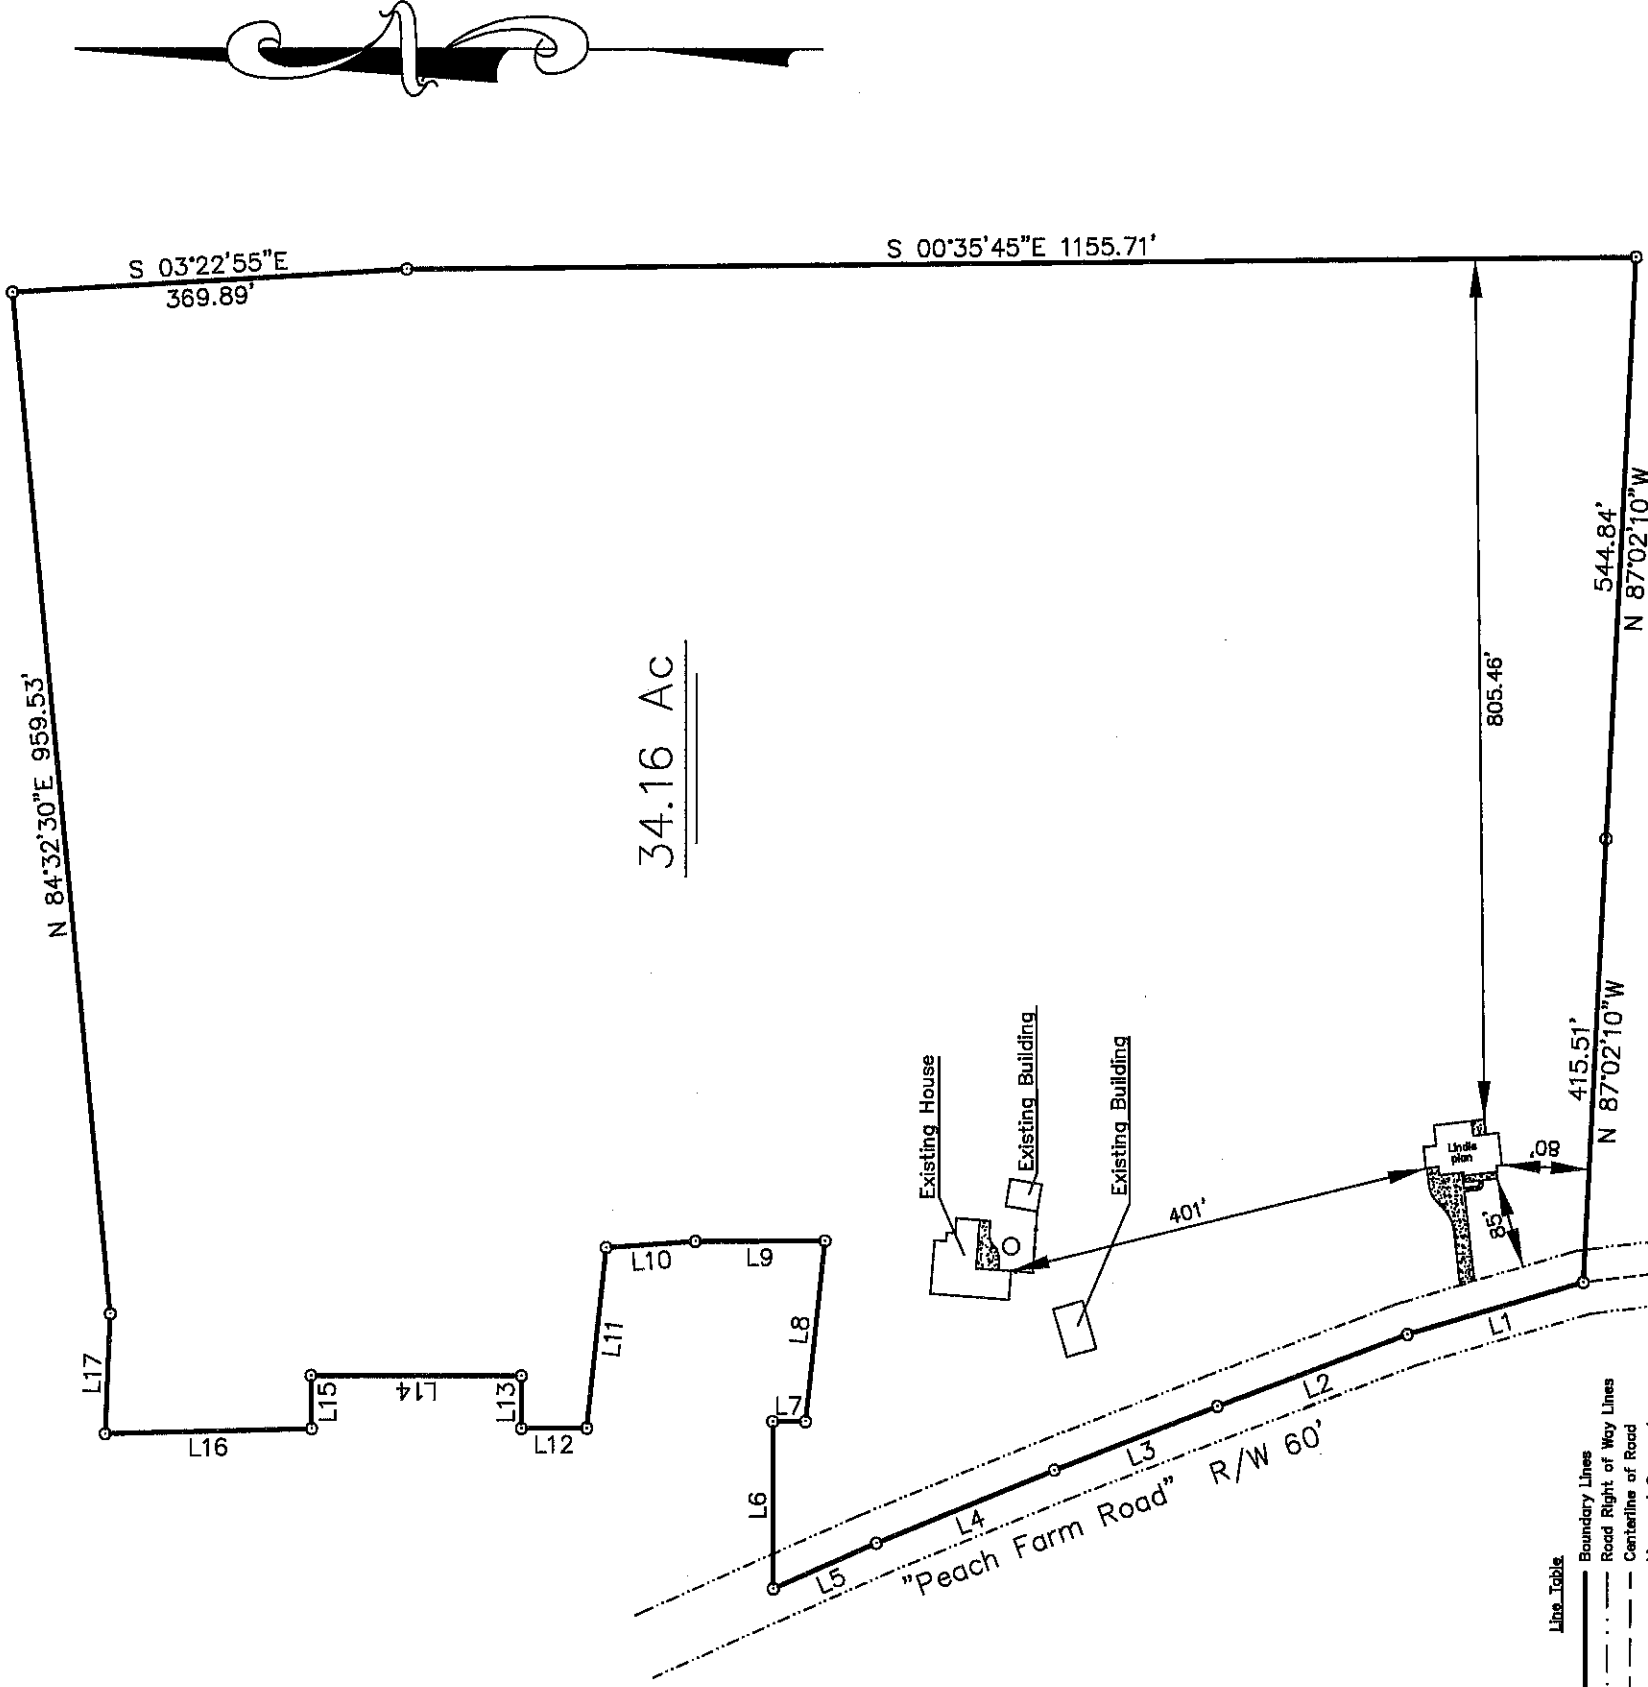

Line Table
— Boundary Lines
- - - Road Right of Way Lines
- - - Centerline of Road
- - - Lines not Surveyed

 

HASTY LAND SURVEYING, PLLC
102 SHANNON ROAD
RED SPRINGS, NC 28377
(910) 843-4510
FIRM LIC# P-1406