

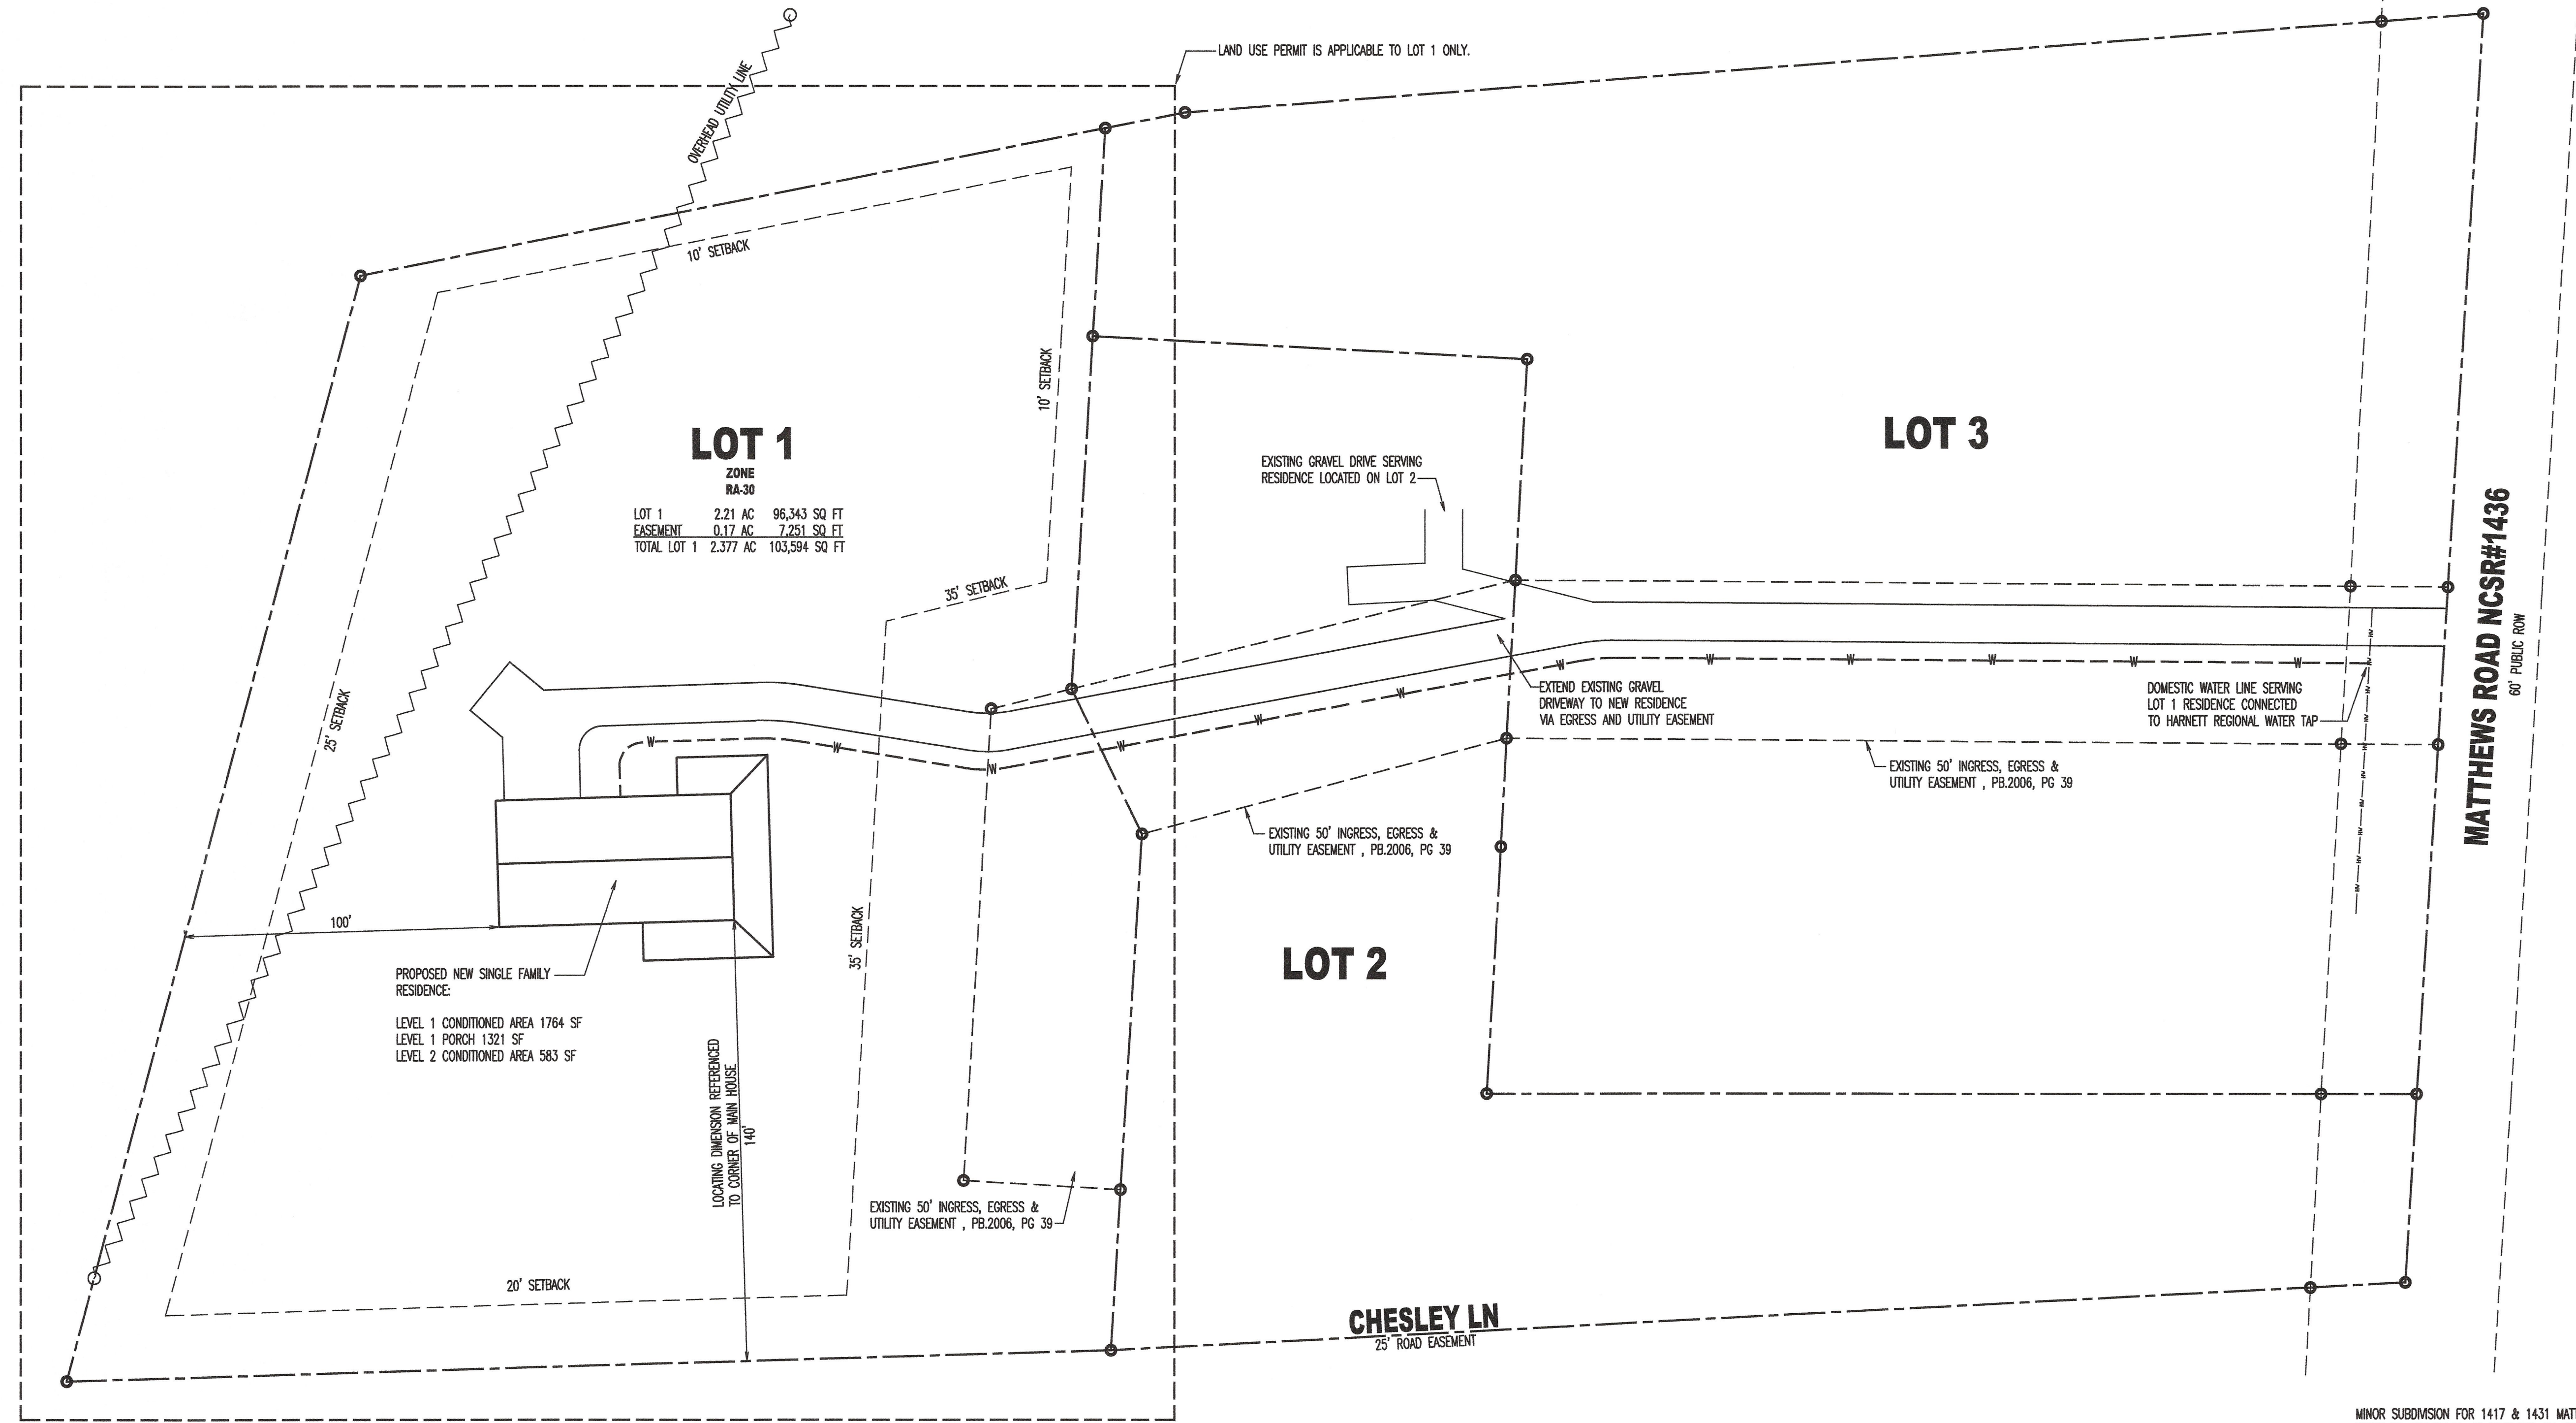


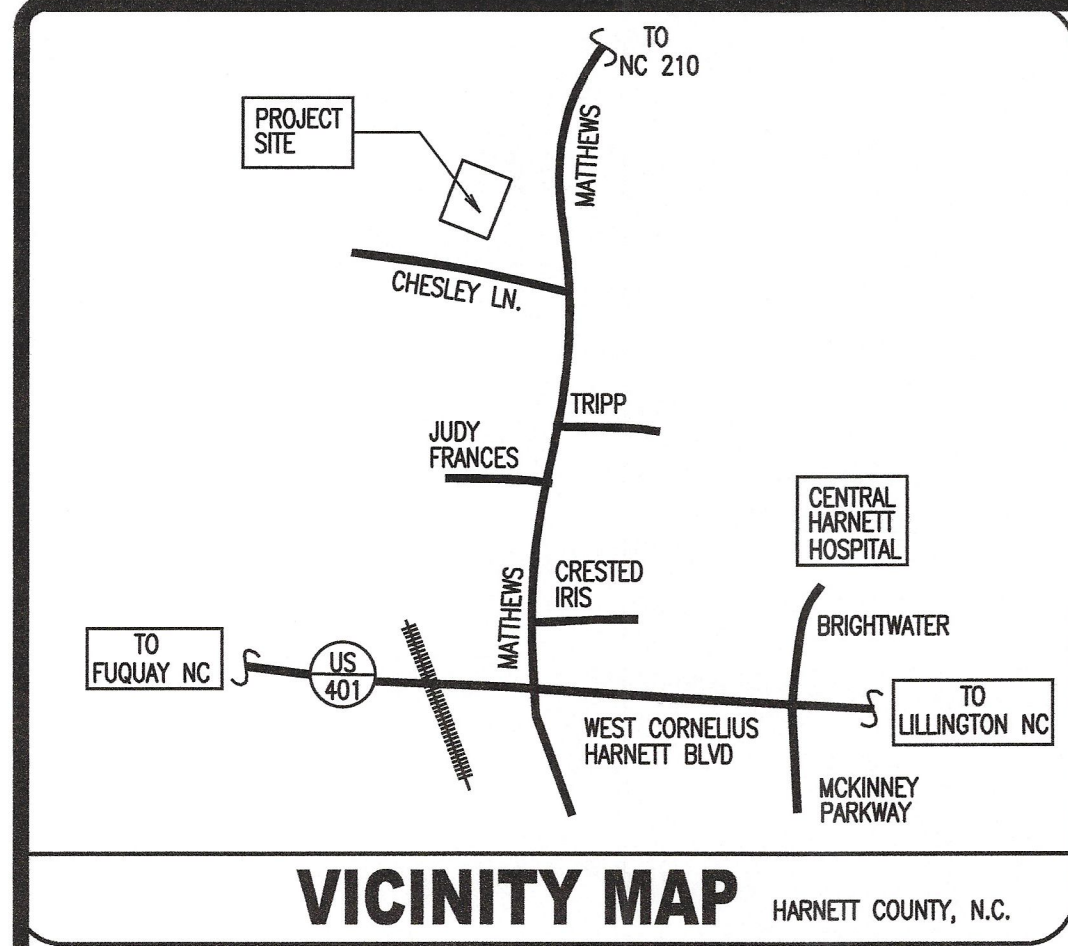

MINOR SUBDIVISION FOR 1417 & 1431 MATTHEWS LLC
REFER TO SURVEY PLANS PREPARED BY ECLS GLOBAL INC. DATED
01-31-2025 FOR DETAILED PROPERTY LINES AND PURTINENT SITE DATA
RELATED TO THIS PROPERTY.

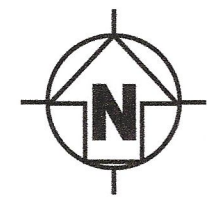

LUP-1
01
SITE PLAN
SCALE: 1"=30'-0"

BUILDING DESIGN BY:
S&S CONTRACTING
6349 RIVER ROAD, FUQUAY, NC 27526

ROBERT AND JILL GRIFFIS HARNETT COUNTY RESIDENCE
MATTHEWS ROAD AND CHESLEY DRIVE, HARNETT COUNTY N.C.

LAND USE PERMIT DRAWING

DESCRIPTION:
SITE PLAN

REVISION:

DATE:
JUNE/10/2025

DRAWING:

LUP-1