


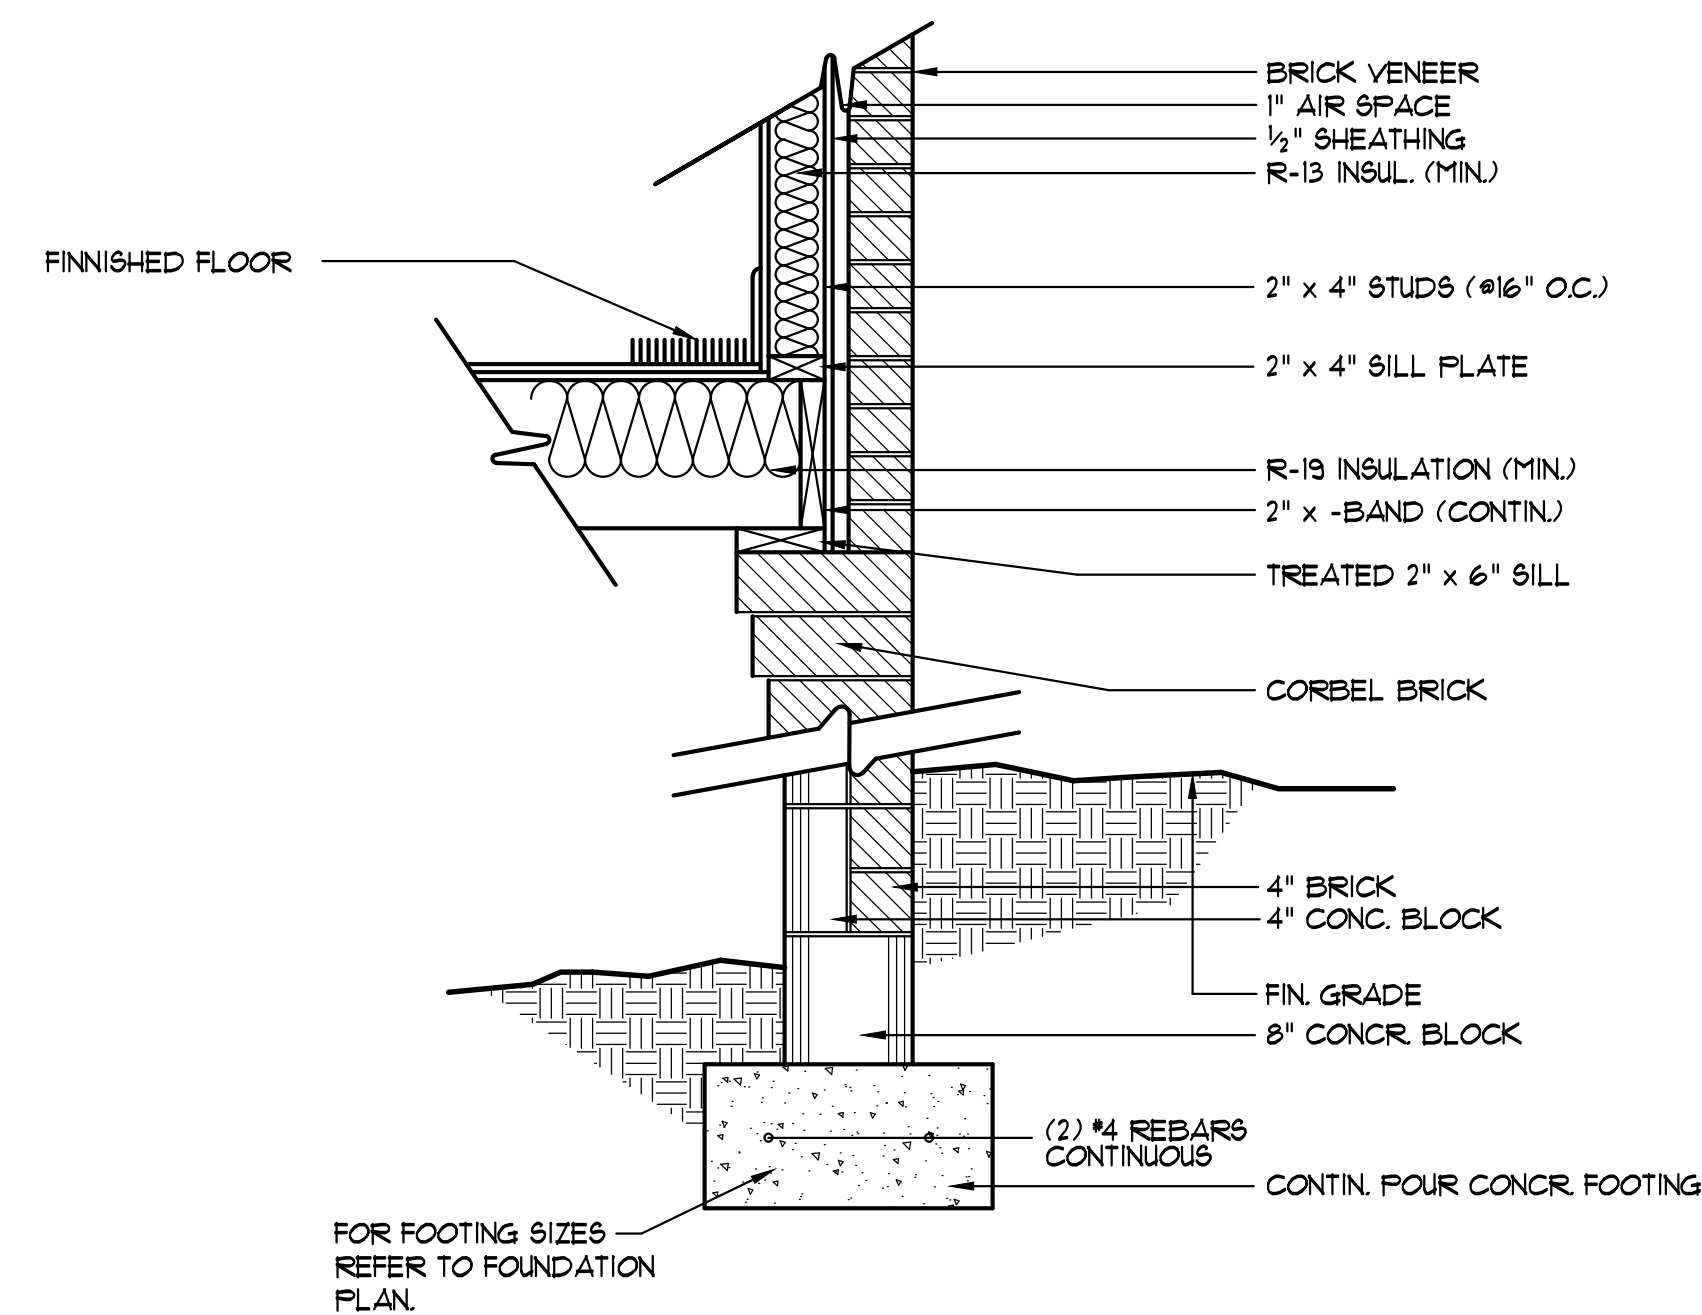


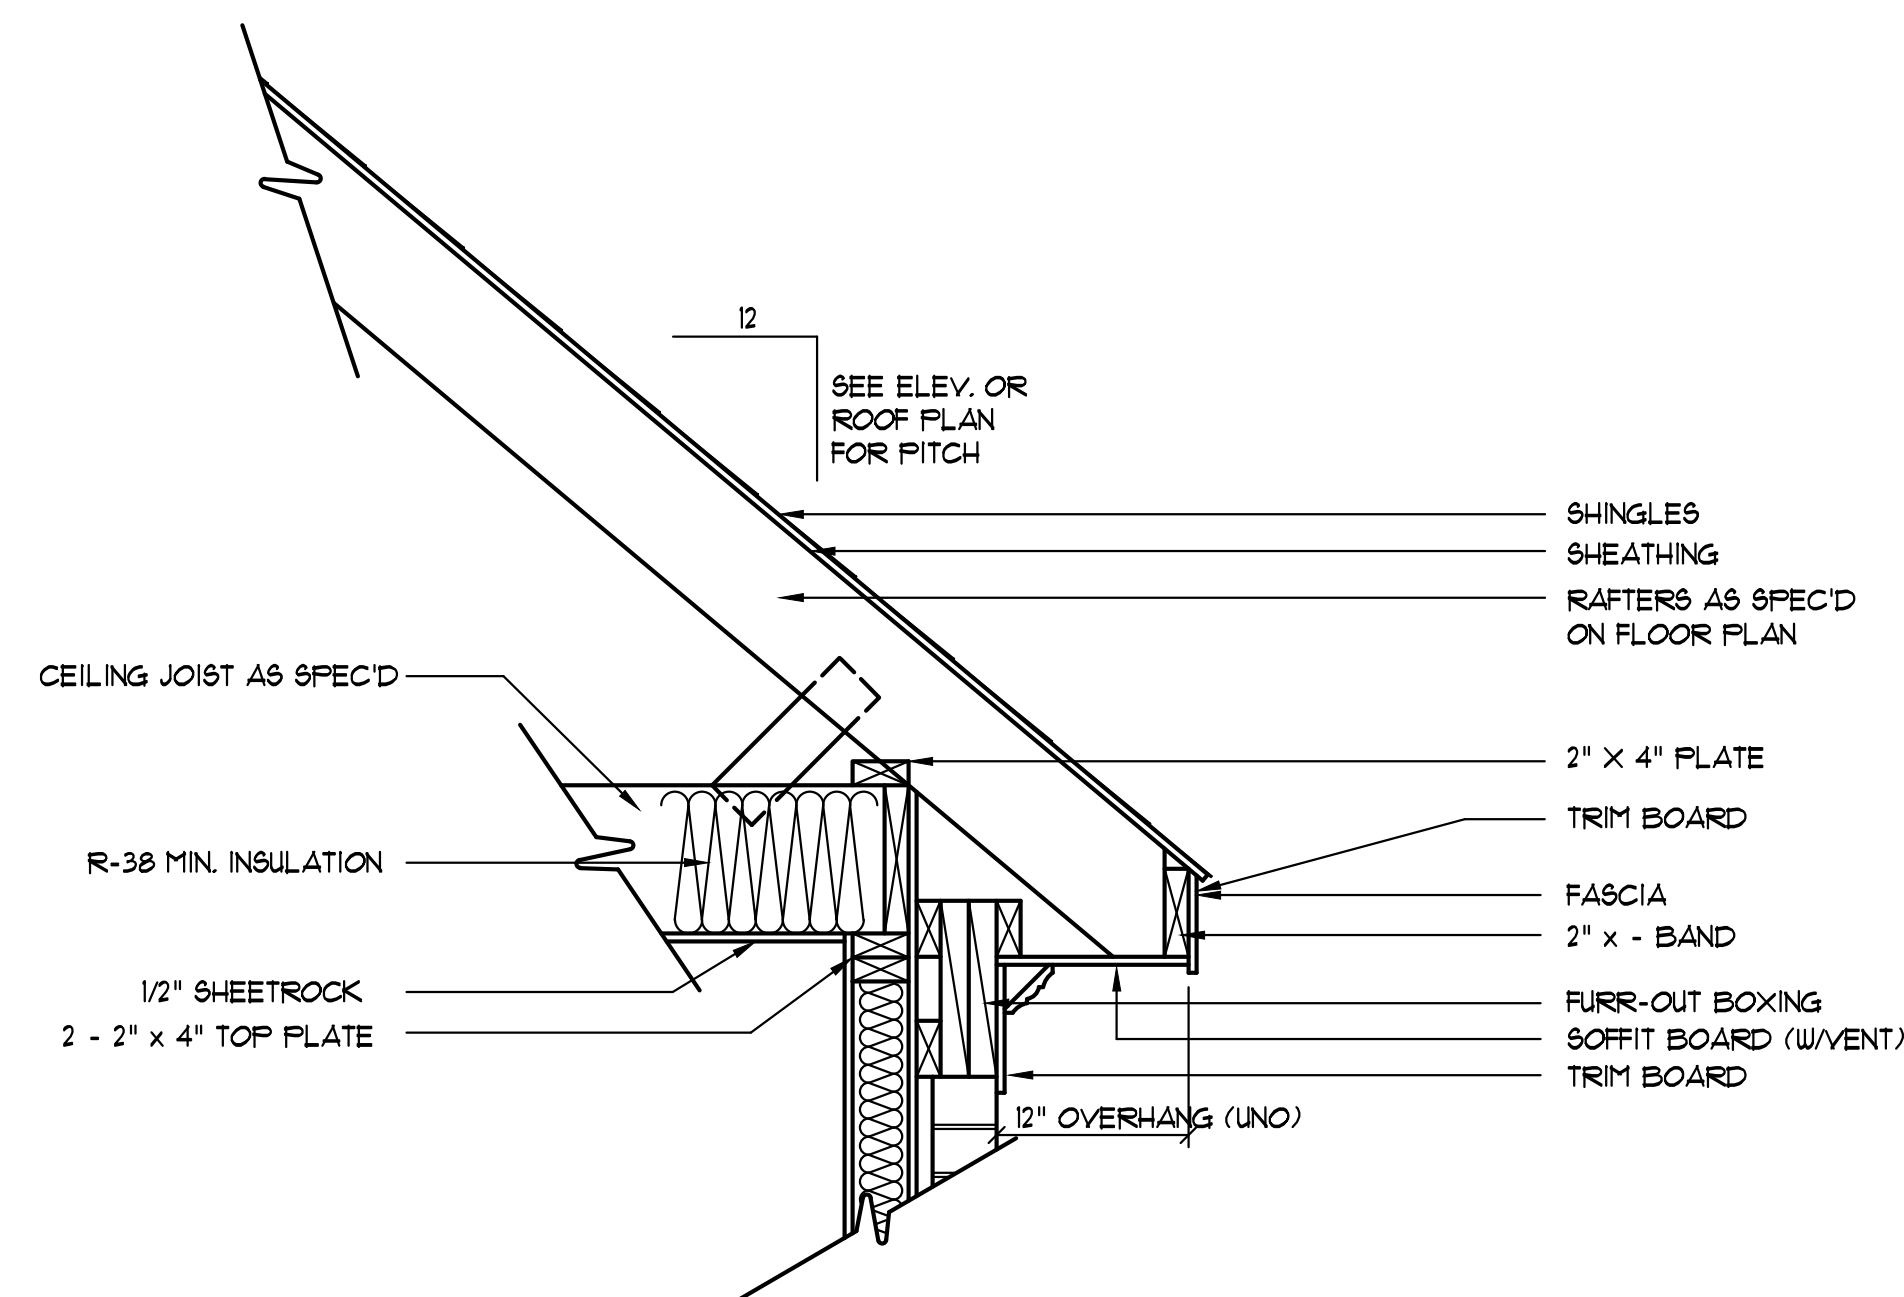

**EXTERIOR WALL SECTION**  
SCALE: 1" = 1'-0"

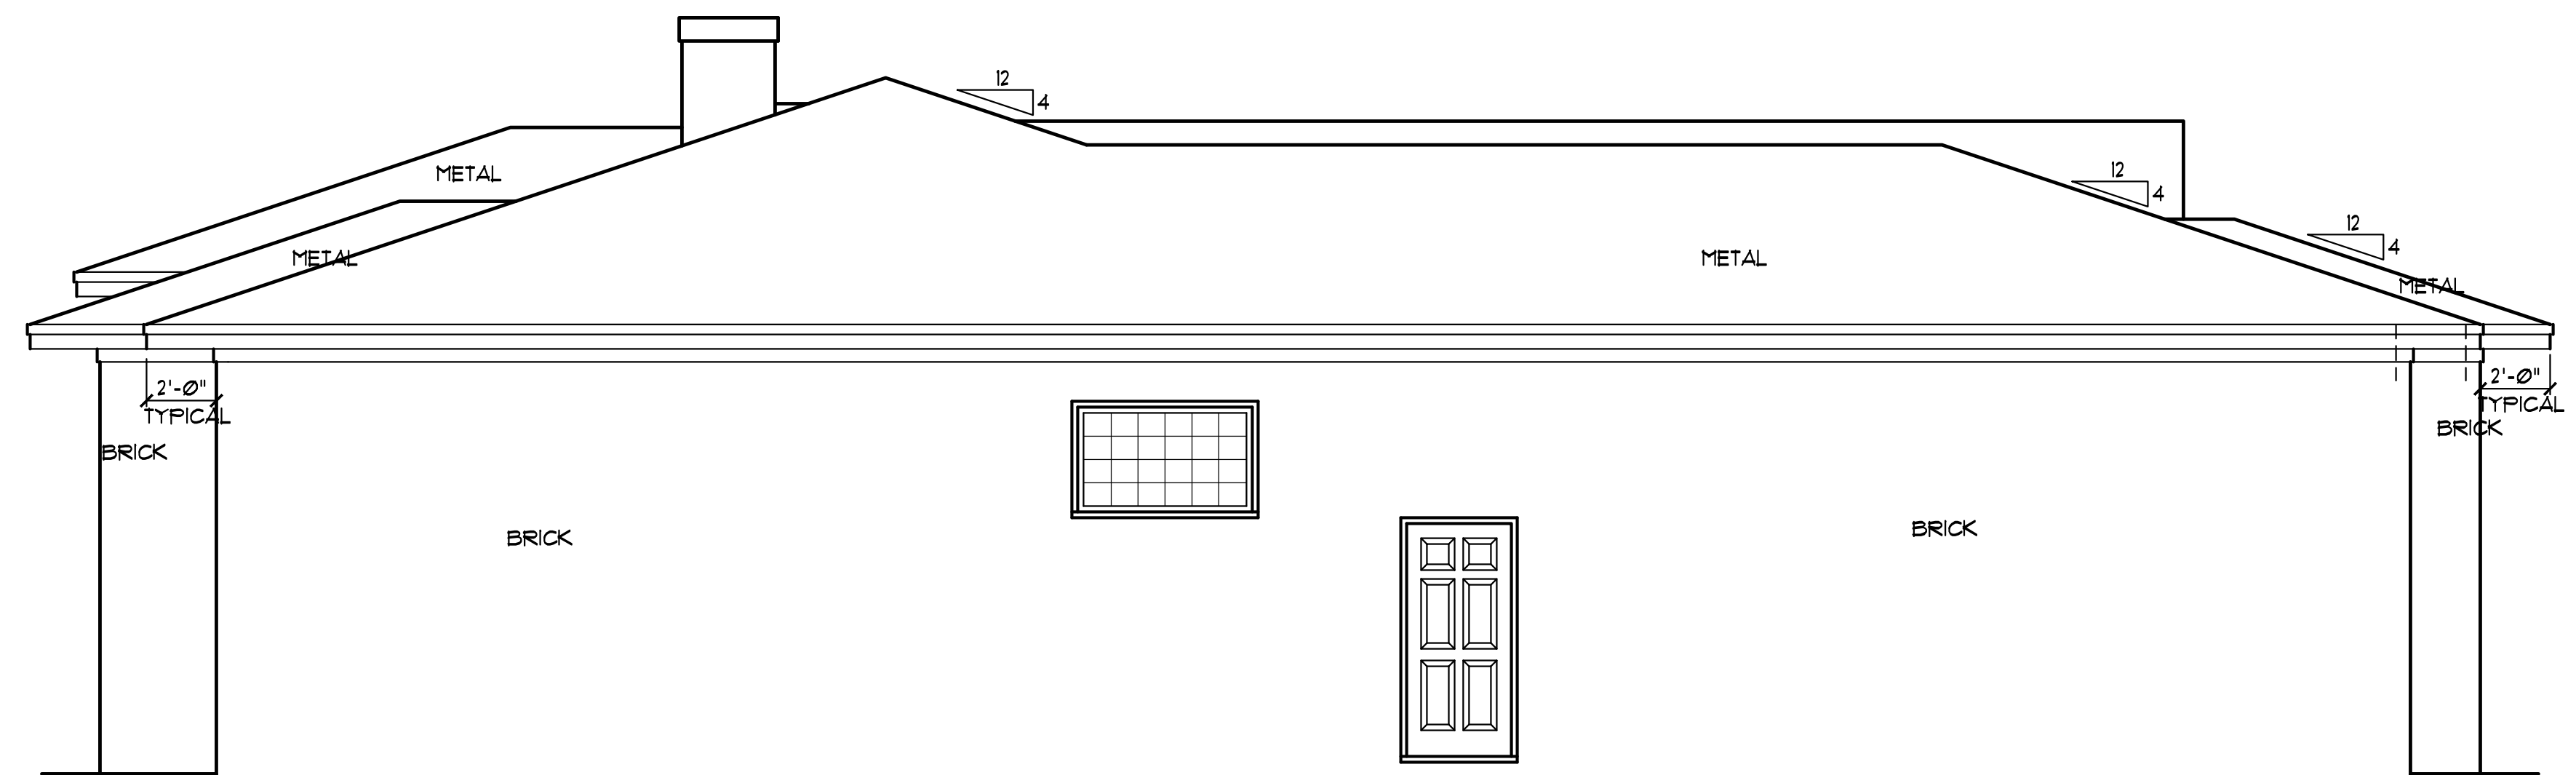

**LEFT SIDE ELEV**  
SCALE: 1/4" = 1'-0"

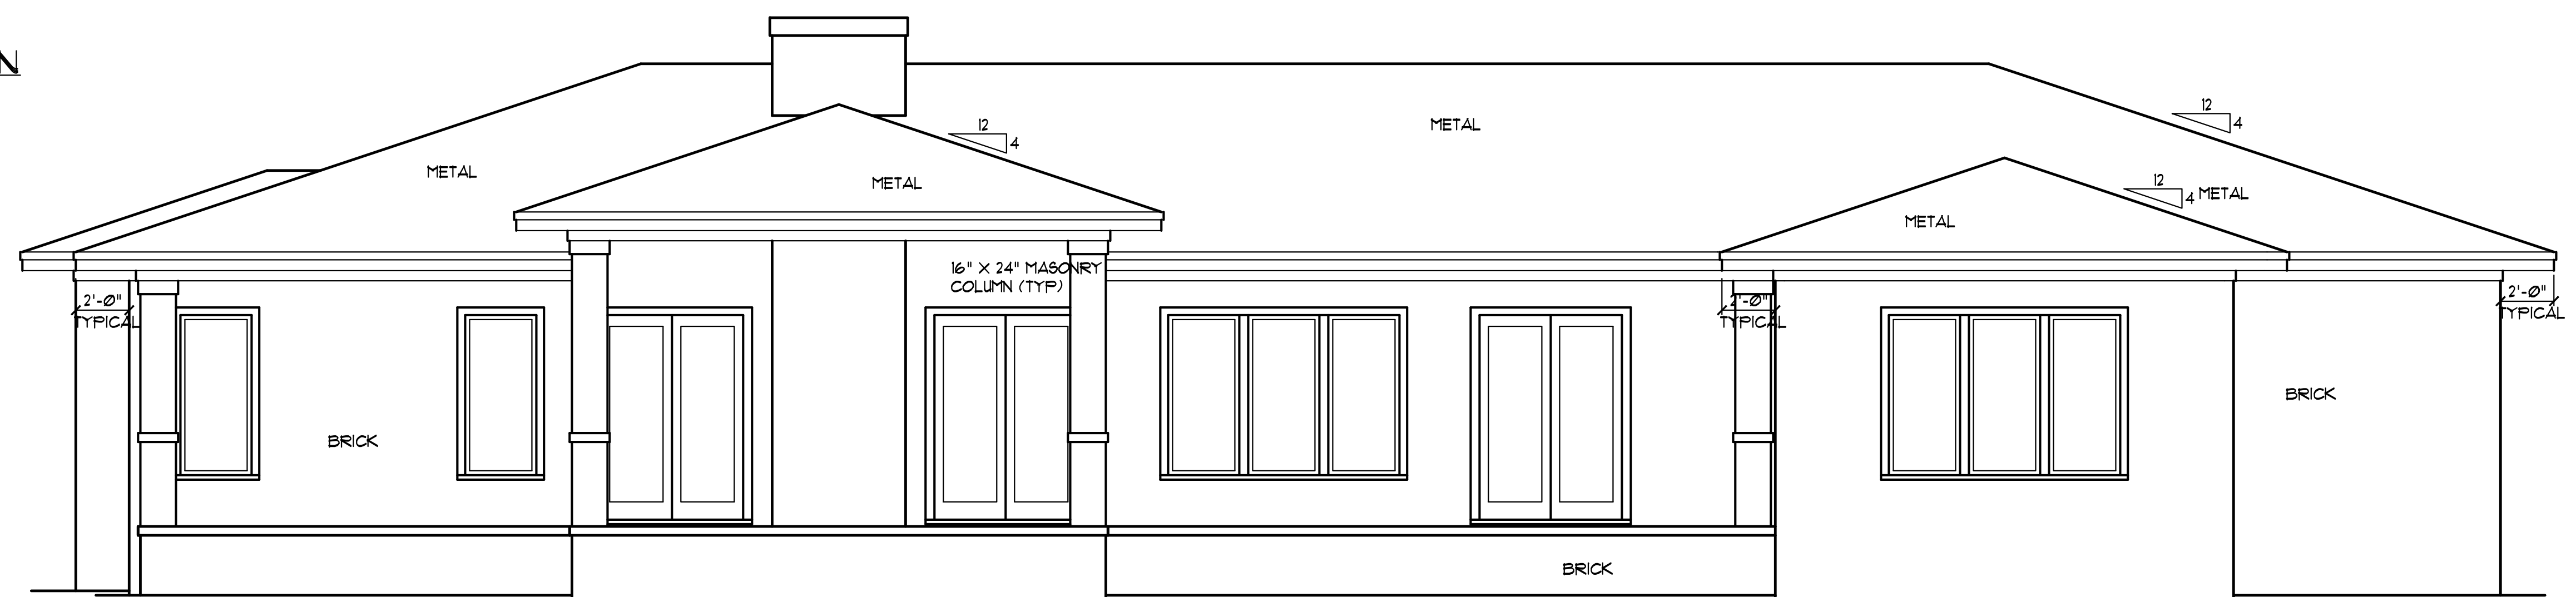

**REAR ELEVATION**  
SCALE: 1/4" = 1'-0"

BUILDER SHALL VERIFY ALL DIMENSIONS AND CONDITIONS  
AT TIME OF CONSTRUCTION.

ALL CONSTRUCTION SHALL CONFORM TO THE 2018  
EDITION OF THE NC STATE BUILDING CODE.

CODES GOVERN OVER DRAWINGS.

DIMENSIONS GOVERN OVER SCALE.

VERIFY ALL MECHANICAL REQUIREMENTS BEFORE  
FRAMING.

VUNCANNON DESIGNS DOES NOT ASSUME LIABILITY  
FOR ANY DEVIATION OF OR CONSTRUCTION METHODS  
OF THESE PLANS.

Jovel, Edgar/Rosalinda  
217 Stonemasons Dr  
Holly Springs, NC

**VUNCANNON DESIGNS**

CUSTOM HOME PLANS  
FLUQUAT-VARINA, NC • (919) 421-1314

DRAWN BY : WRY  
CHKD BY : WRY  
DATE: 06/05/25  
REVISIONS :

SHEET  
**A-2**

Plan No. 2911-10