


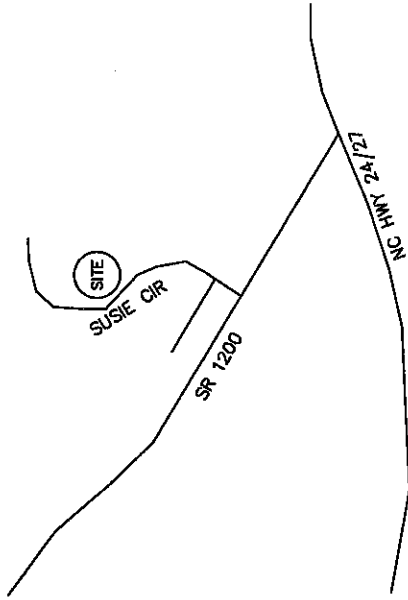


SITE PLAN
LOT G-1
"SPARTAN RIDGE"
FLY RITE, LLC
PLAT CABINET 2024 SLIDE 87
FOR
ON SITE HOMES
JOHNSONVILLE TOWNSHIP
NORTH CAROLINA
HARNETT COUNTY
DATE 06/22/2025
SCALE 1" = 100 FEET
SURVEYED BY : ROBERT E. LEACH, II
DRAWING NO. 2022056_G1

V I C I N I T Y M A P



I, Robert E. Leach, II, certify that this plat was drawn under my supervision from an actual survey made under my supervision, that the ratio of precision as calculated by latitude and departures is 1/10,000, that the boundaries not surveyed are shown as broken lines plotted from information found in Map Book 2024, Page 87

I further certify that this survey is of an existing parcel or parcels of land. Witness my original signature, License number and seal, this the 22nd June, 2025.

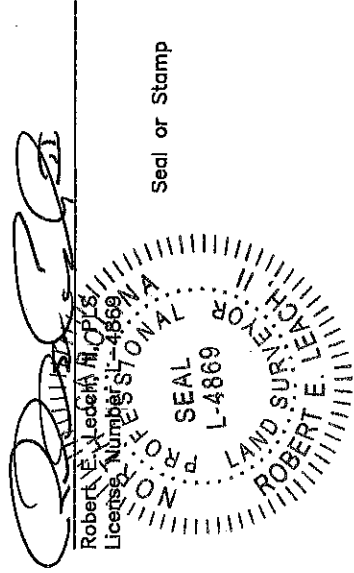

Seal or Stamp

Line Table	Boundary Lines
---	Boundary Lines
---	Road Right of Way Lines
---	Centerline of Road
---	Lines not Surveyed

 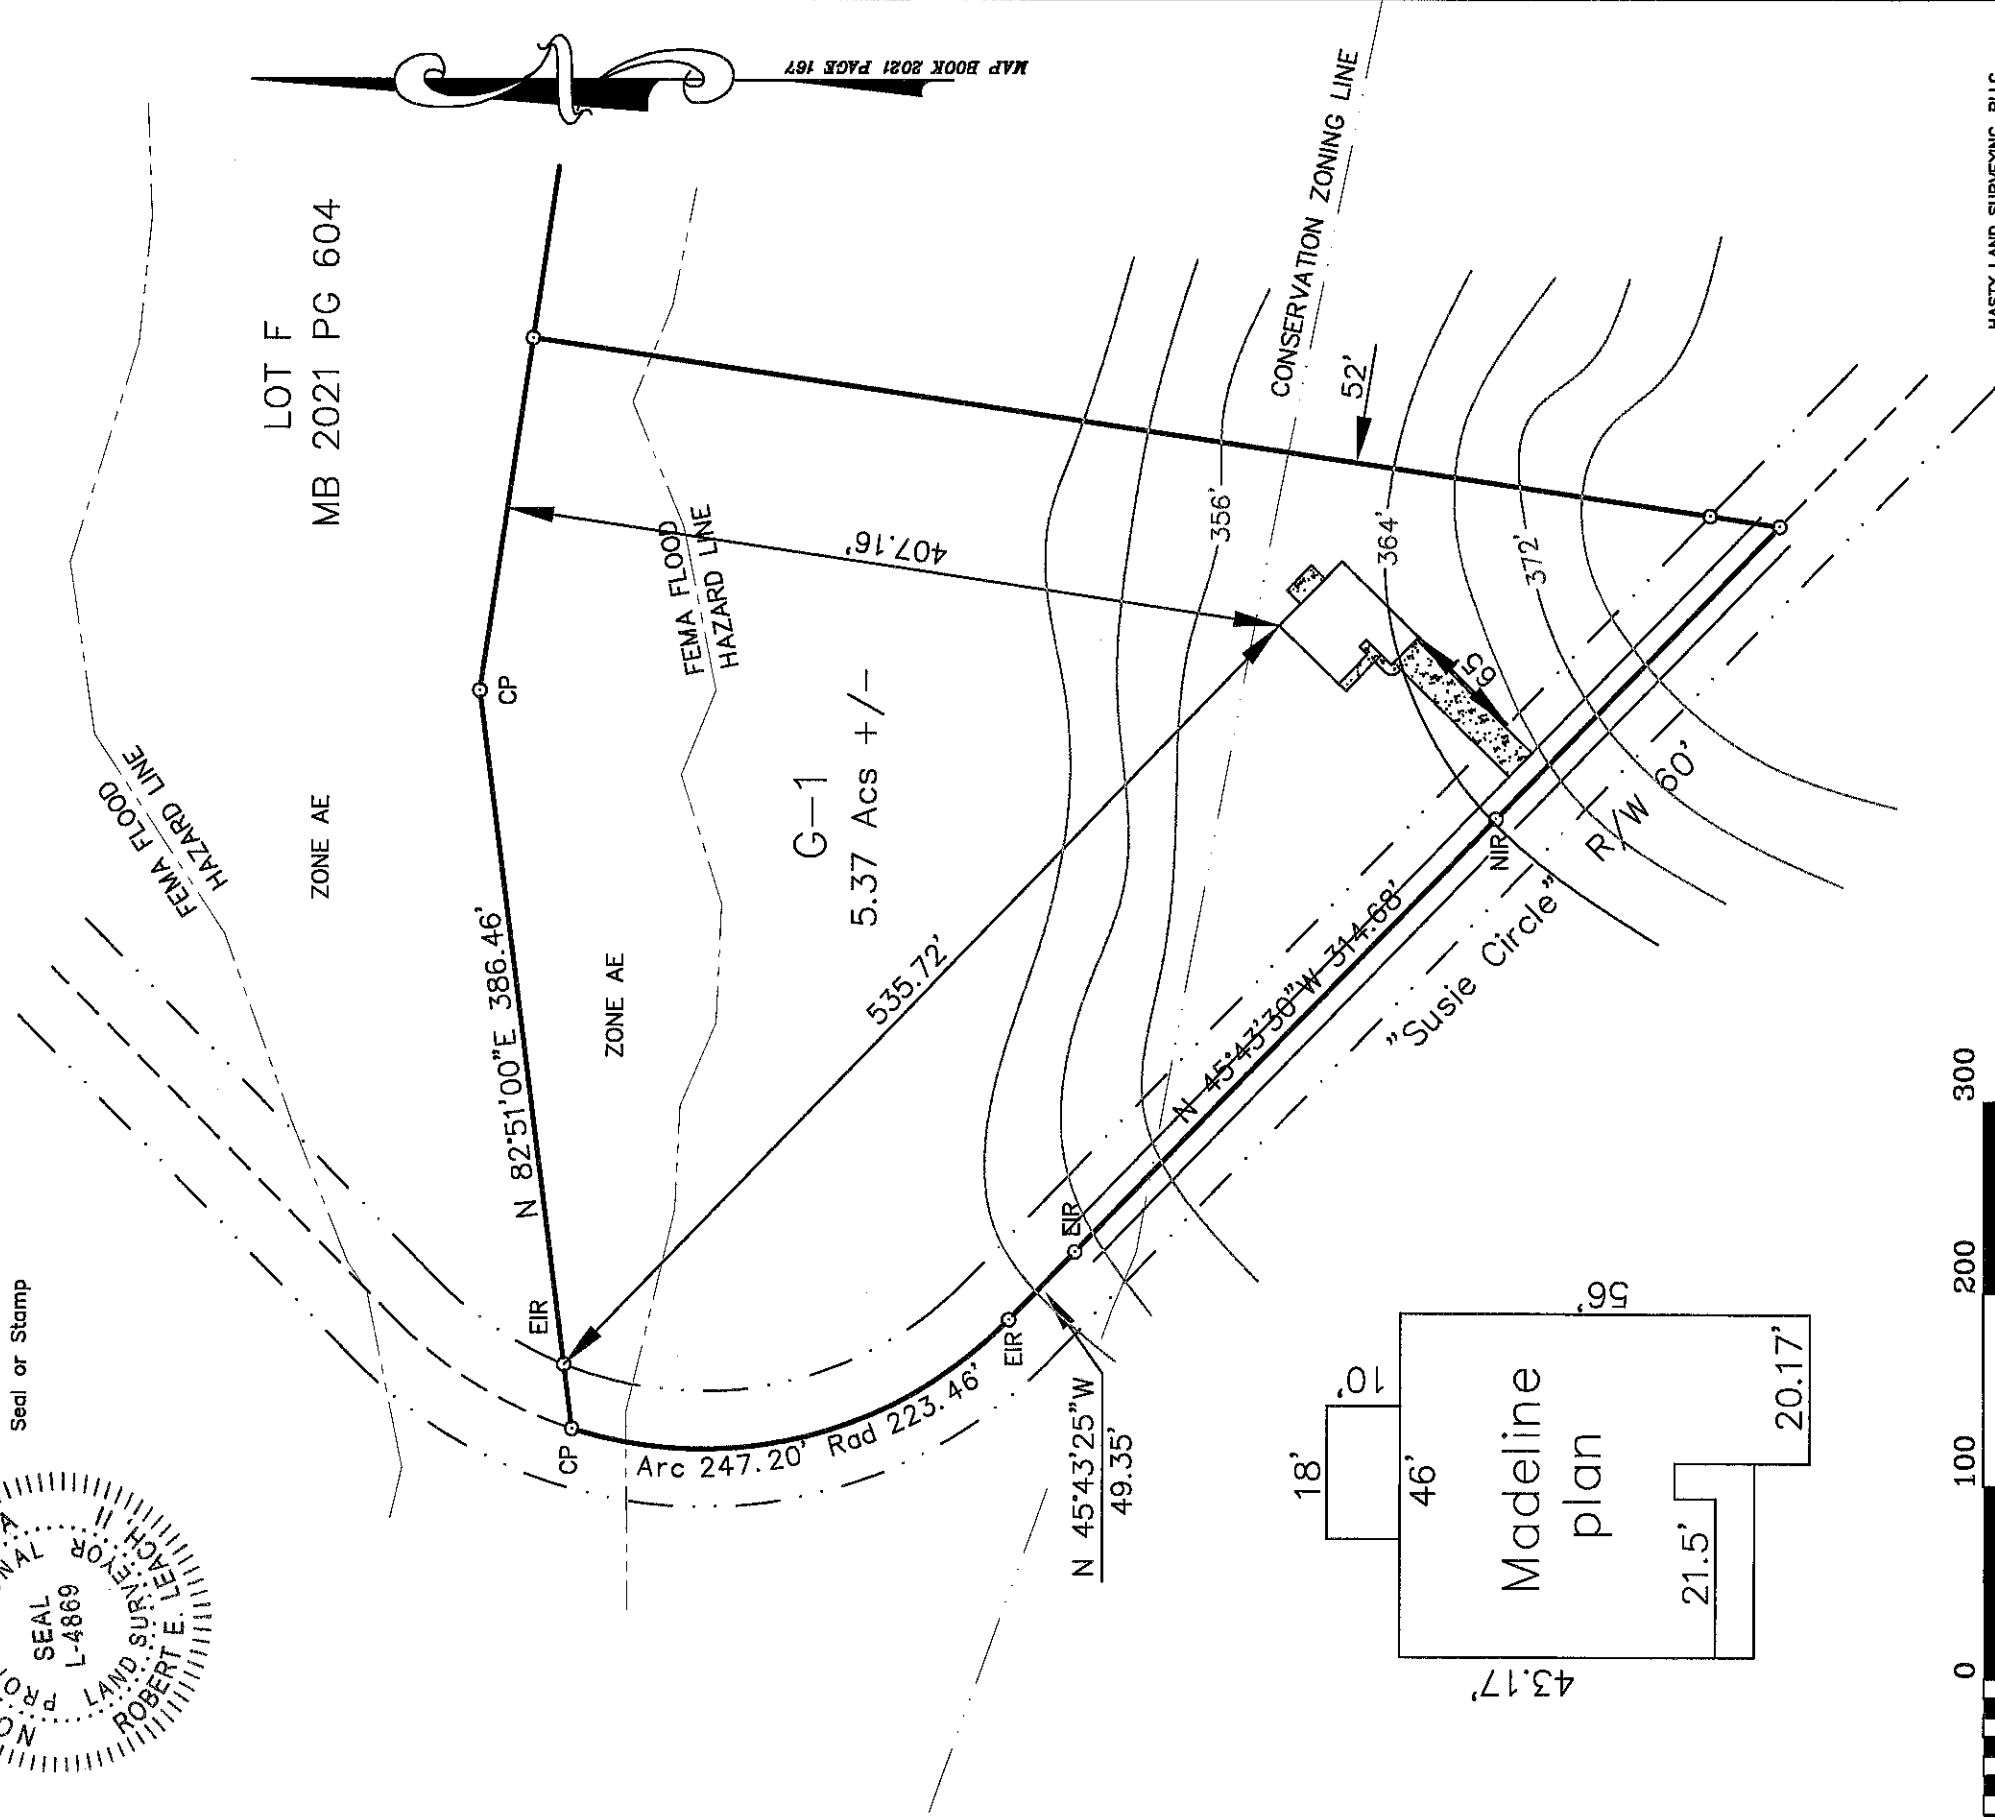

GRAPHIC SCALE - FEET

HASTY LAND SURVEYING, PLLC
102 SHANNON ROAD
RED SPRINGS, NC 28377
(910) 843-4510
FIRM LIC# P-1406