
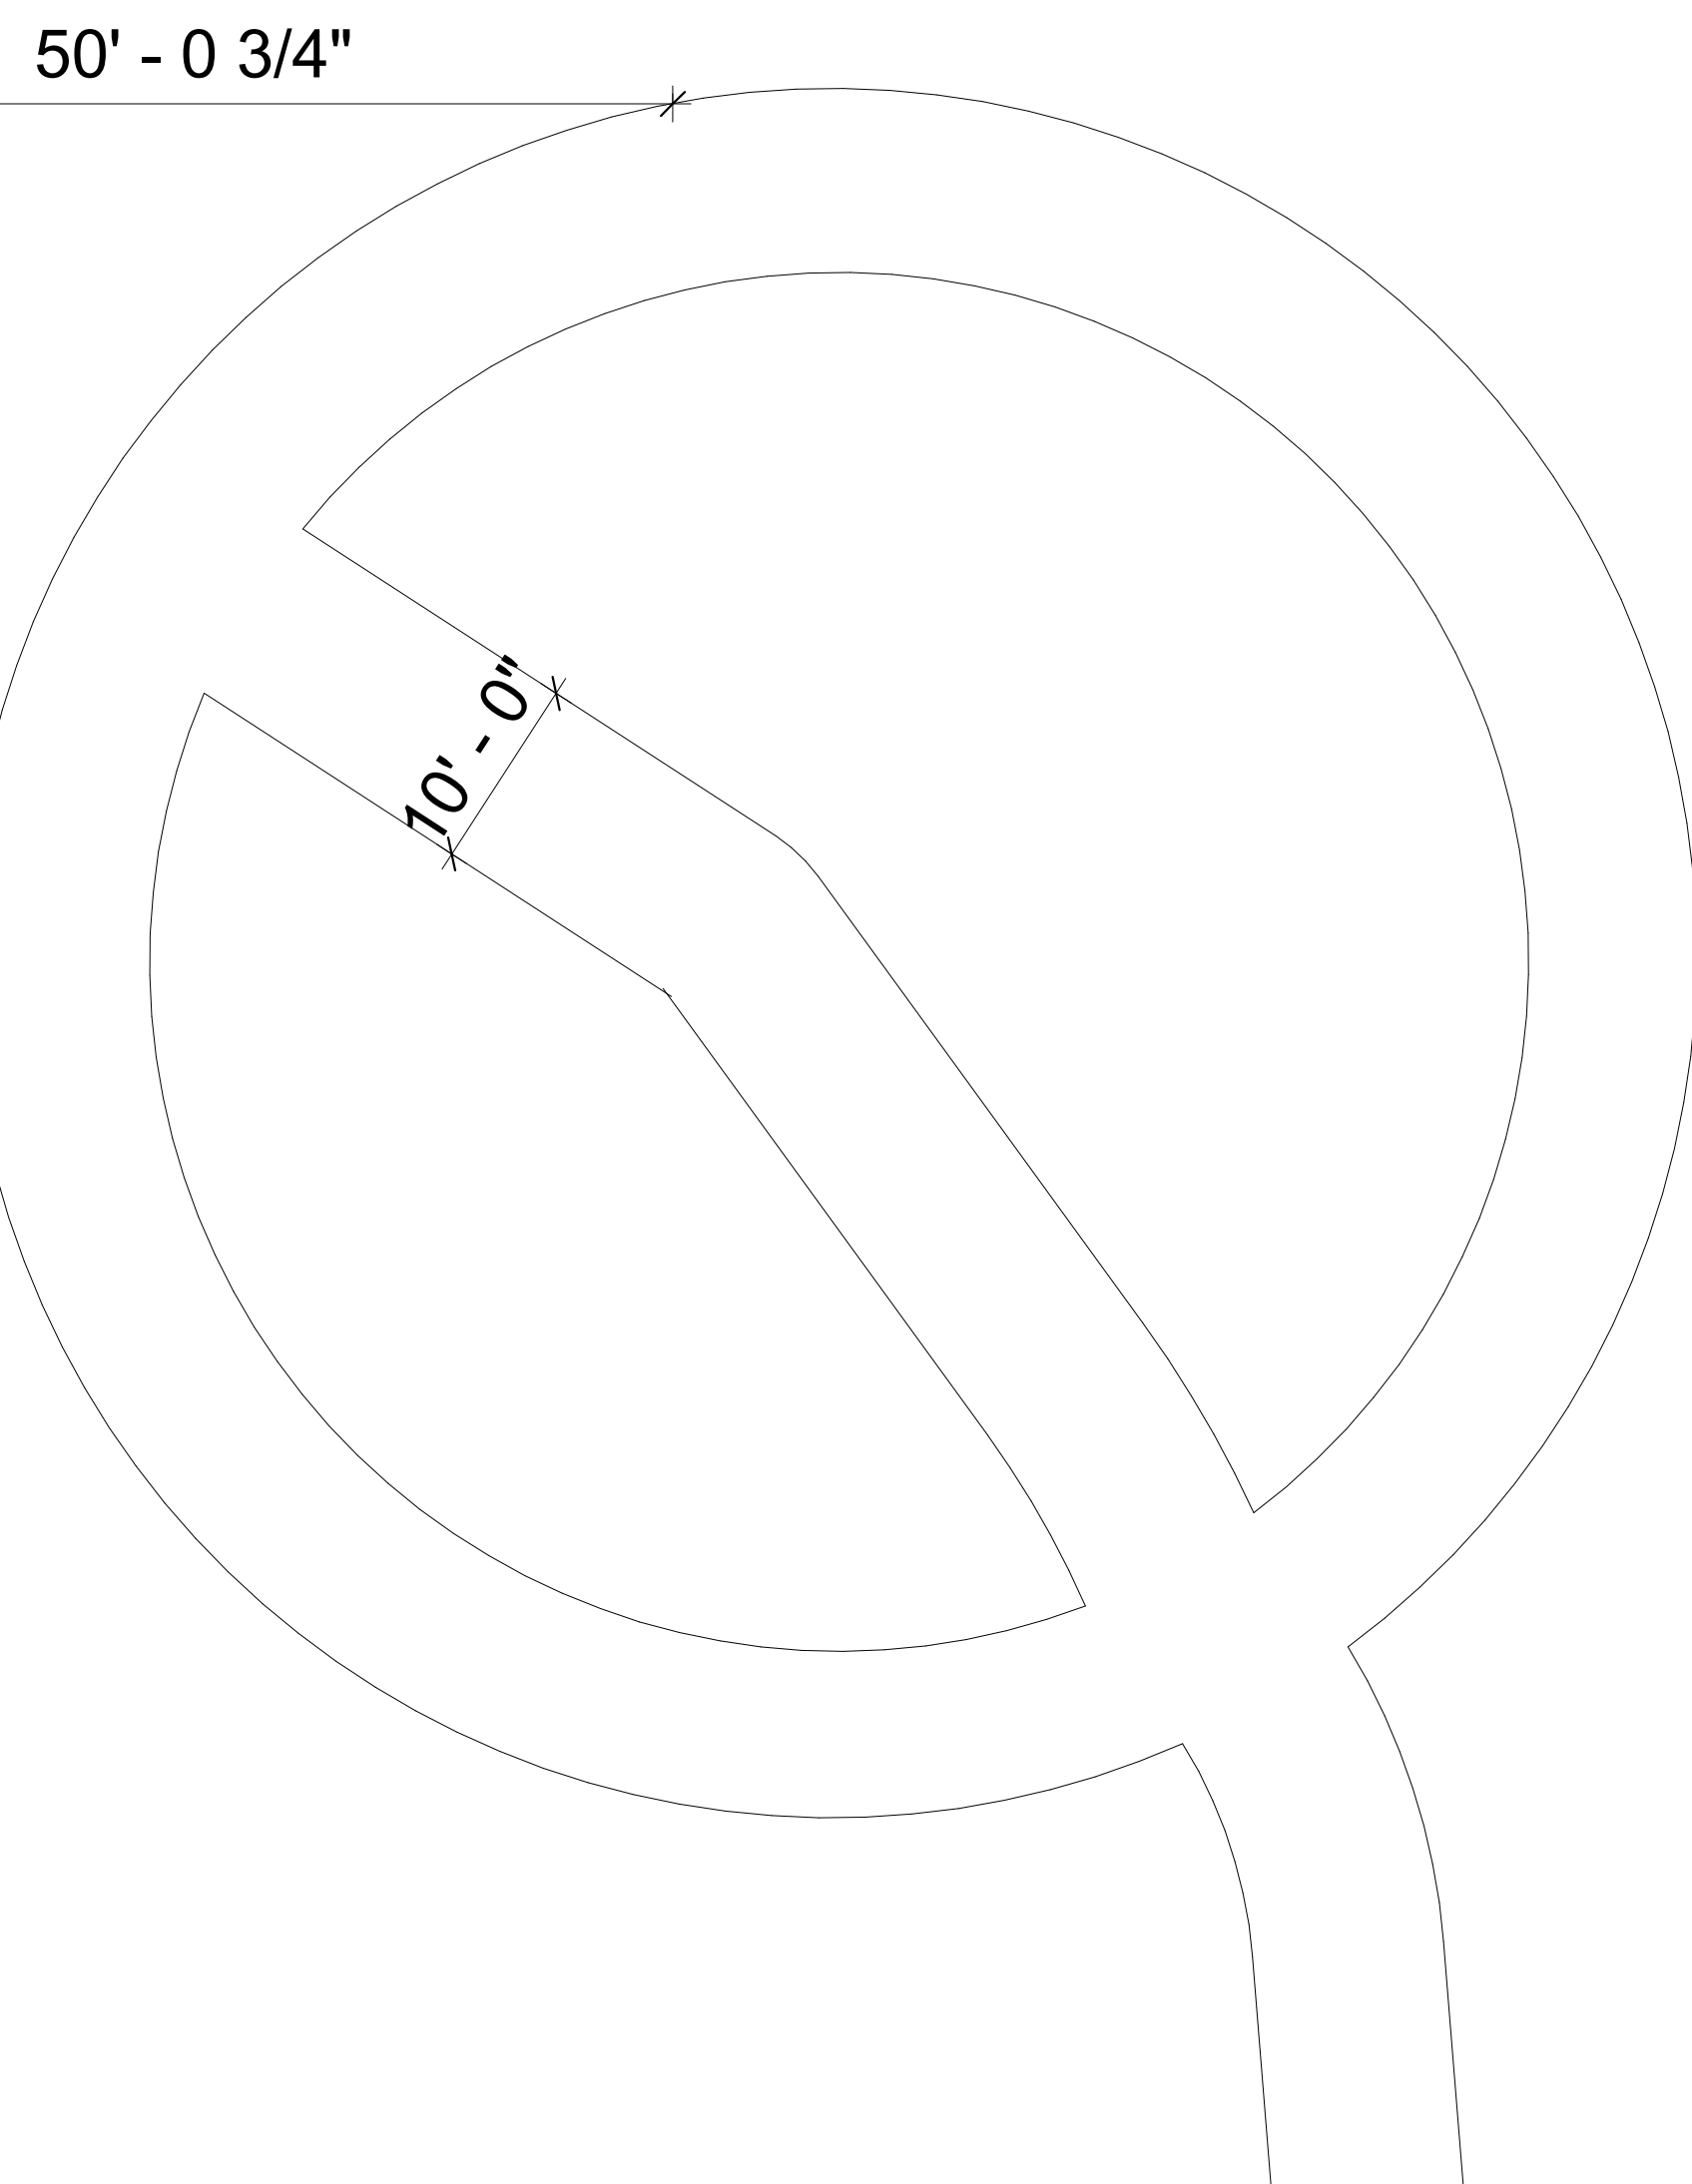
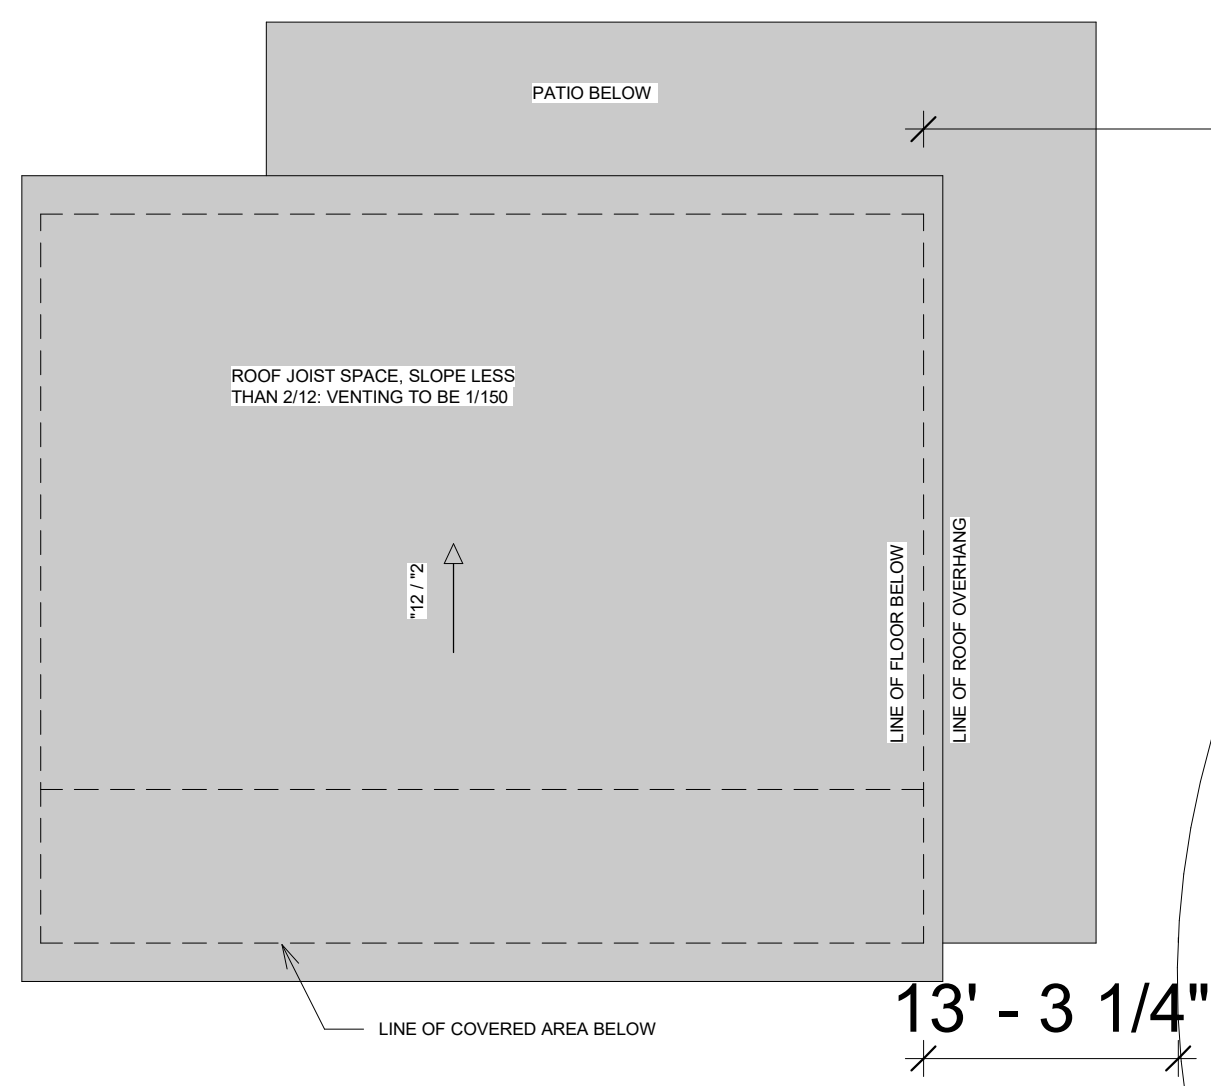
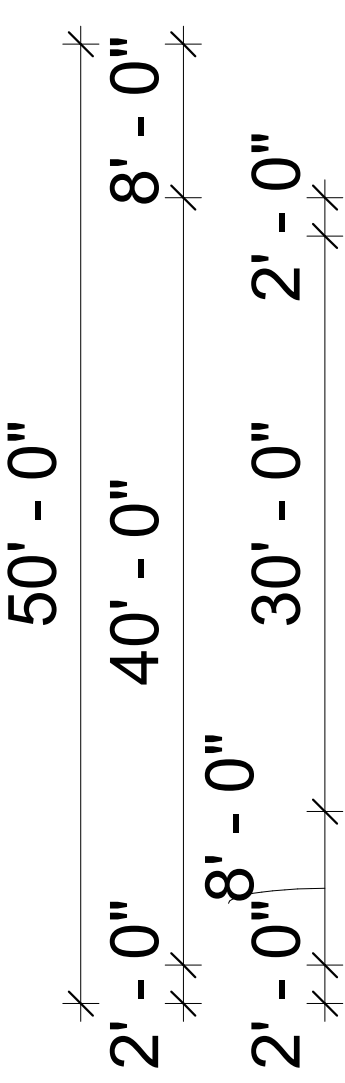



PROPOSED SITE PLAN

17


12.60 AC

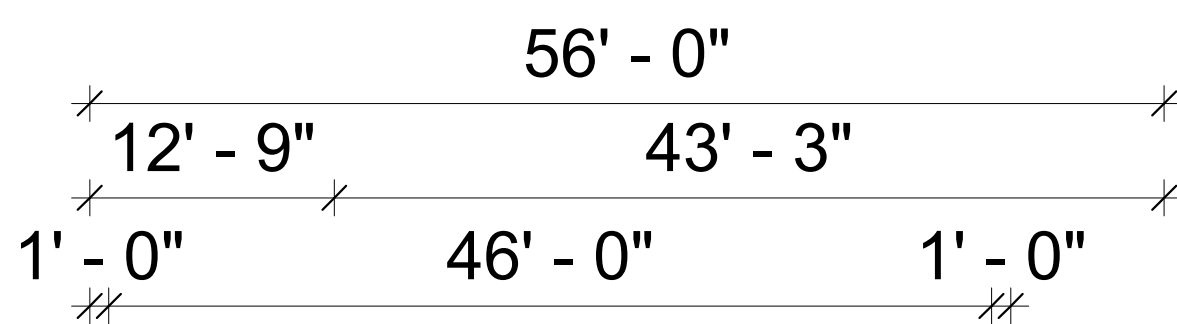

1 SITE
1" = 10'-0"

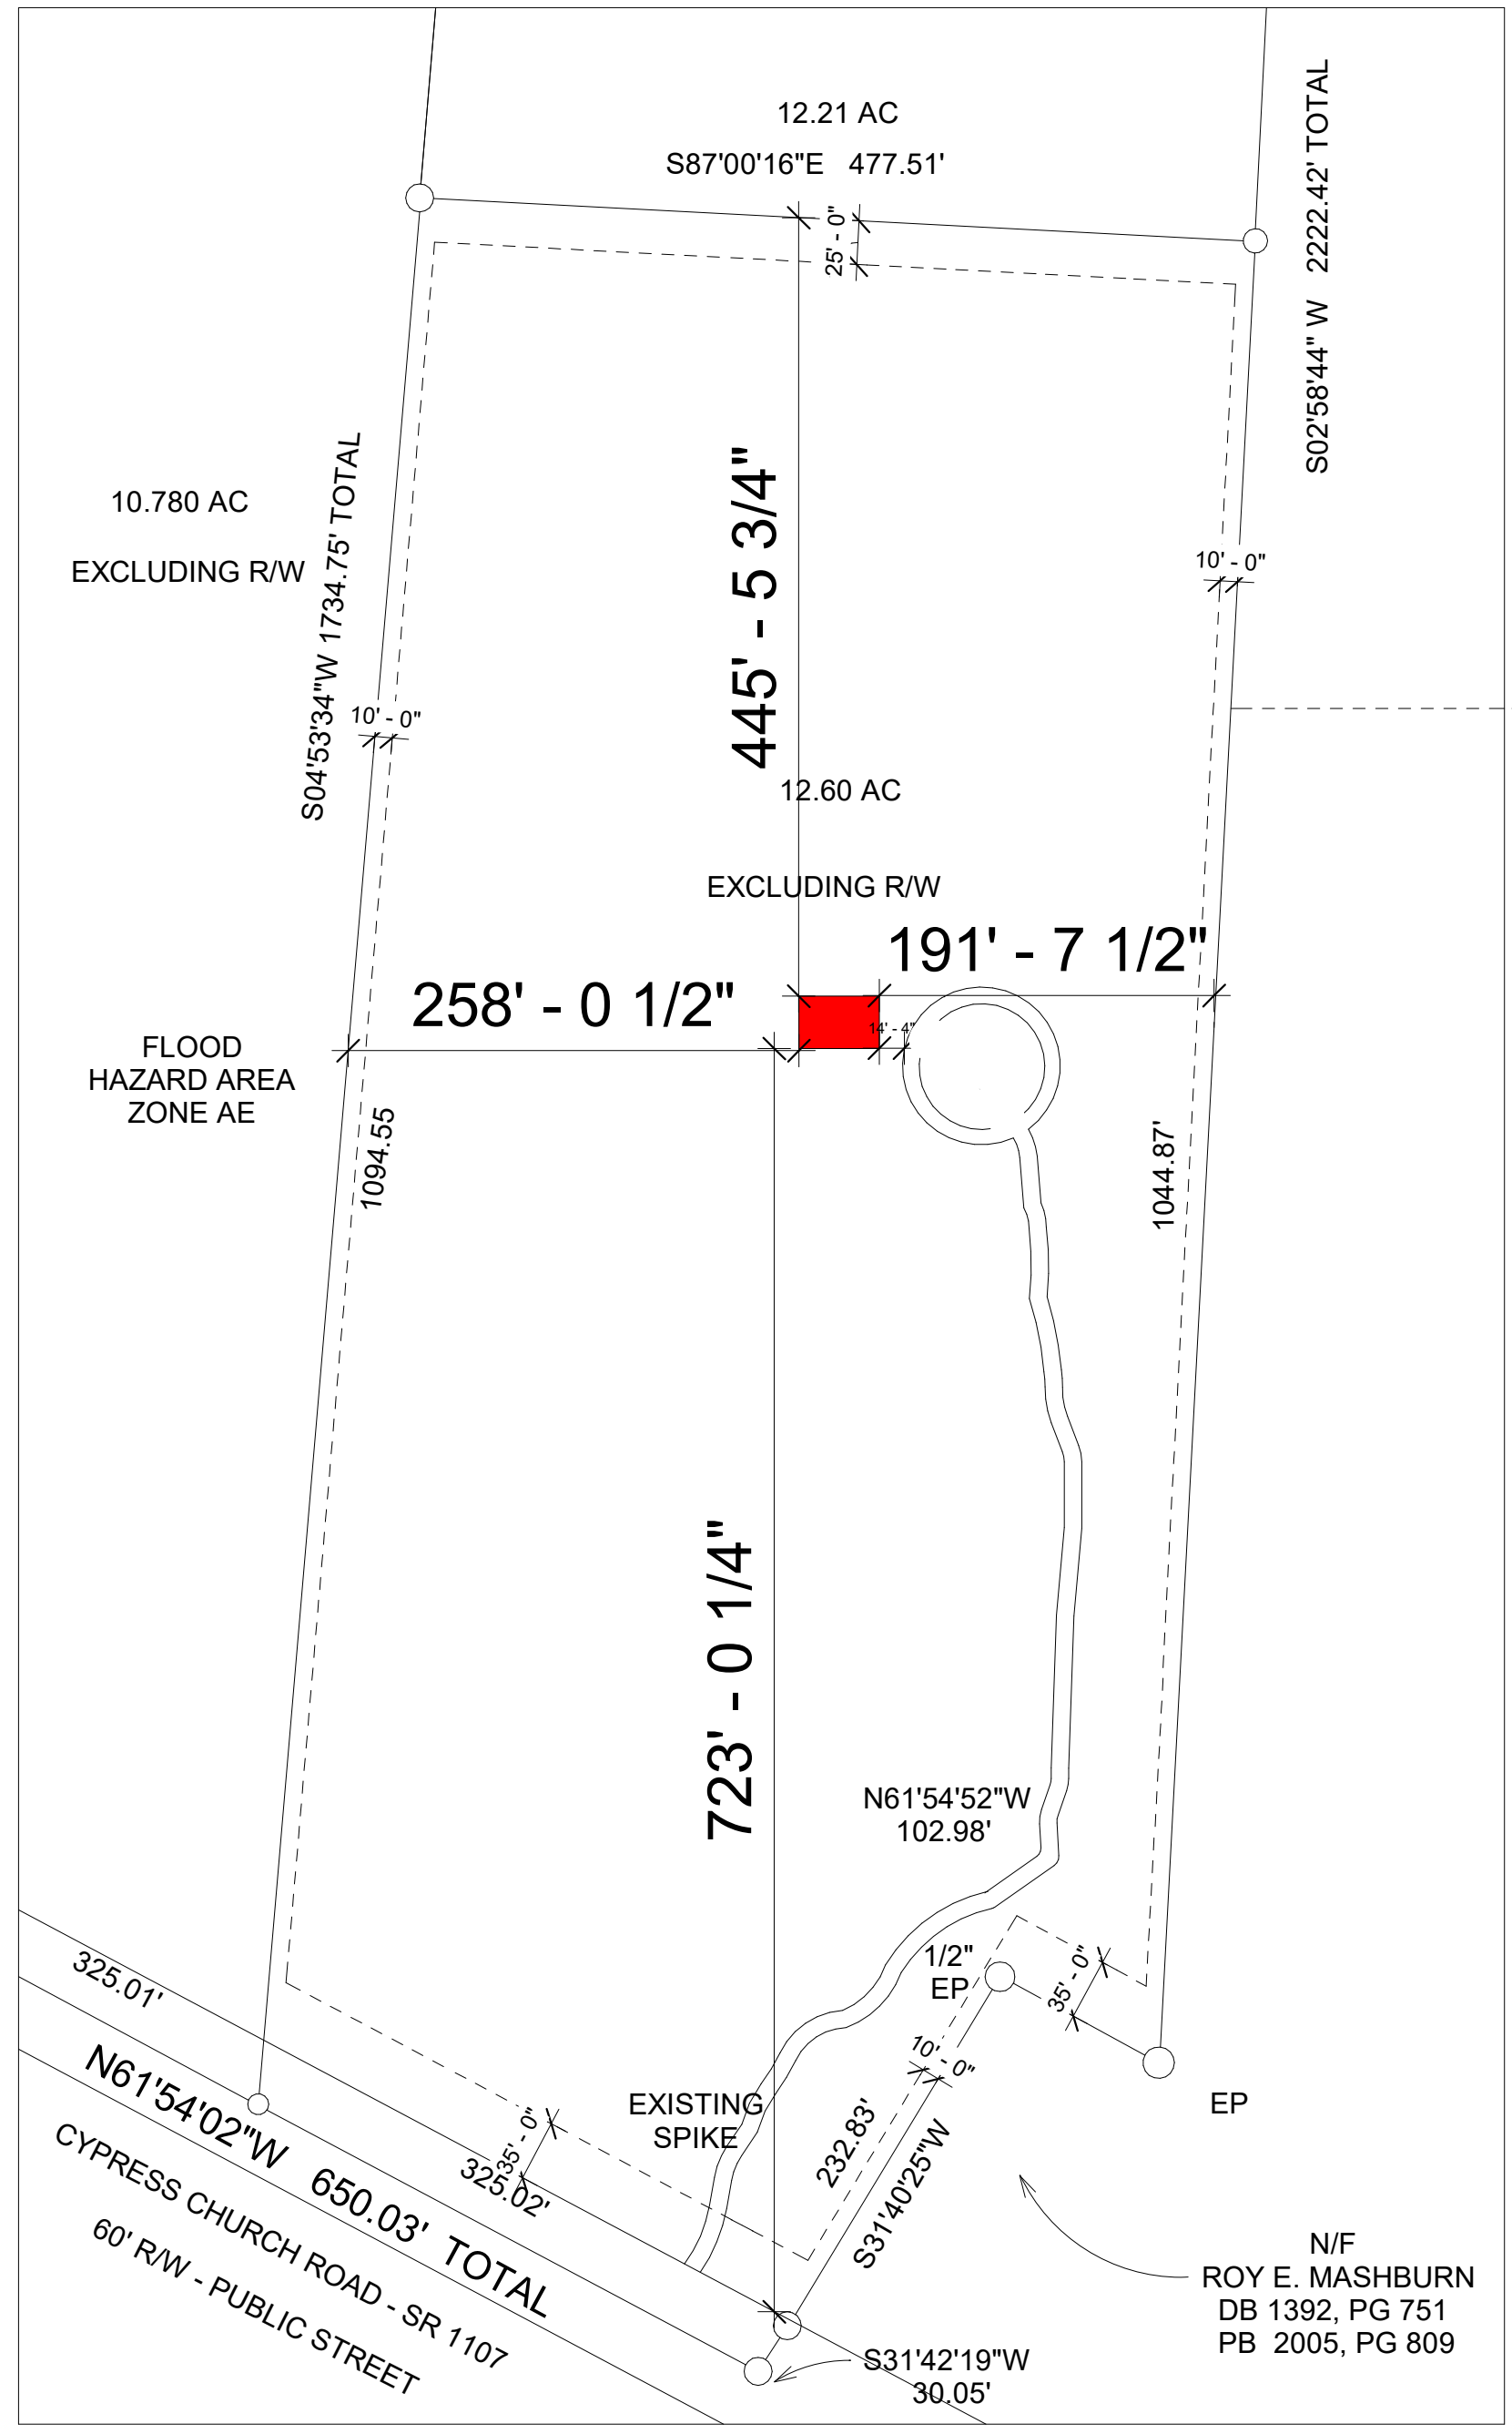


2 KEY PLAN
1" = 100'-0"

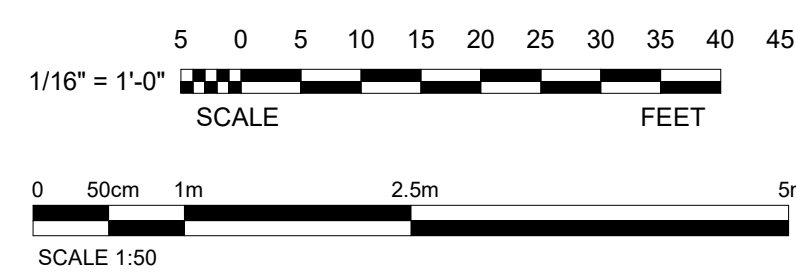

REVISION RECORD		
NO	DATE	DESCRIPTION
SUBMITTAL RECORD		
NO	DATE	DESCRIPTION

NOTICE
CONTRACTOR SHOULD VERIFY ALL DIMENSIONS PRIOR TO THE COMMENCEMENT OF WORK OR THE ORDERING OF MATERIALS.

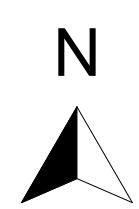

SITE PLAN NOTES

- 1.
- 2.
- 3.

PREPARED BY:

SITE PLAN

DRAWN BY:	OA	CHECKED BY:	MS	APPROVED BY:	Approver
DATE:	JUN-2025	DWG SCALE:	As indicated	PROJECT NO:	0402
Site Plan					DRAWING NO.: A101
					SHEET OF