



Purchaser must verify all dimensions and conditions before beginning construction.

MidTown Designs Inc. assumes no liability for contractors practices and procedures

These drawings are instruments of service and as such shall remain property of the designer

© Copyright 2022

MidTown Designs Inc.  
All Rights Reserved

THIS PLAN DESIGNED UNDER NORTH CAROLINA  
RESIDENTIAL CODE 2018 EDITION (2018 IRC)  
NC (2018 NCRC) - R404 - 15 - 120 mph

EMIGH RESIDENCE

DATE  
5/23/2022

PROJECT #  
220313

MidTown Designs Inc. 1529 Big Falls Dr. Wendell NC 27591 Phone: 919-783-8626 www.midtowndesigns.com

ATTIC VENTILATION:

THE NET FREE VENTILATING AREA SHALL BE NOT LESS THAN 1 TO 150 OF THE AREA OF THE SPACE VENTILATED EXCEPT THAT THE AREA MAY BE 1 TO 500, PROVIDED AT LEAST 50 PERCENT OF THE REQUIRED VENTILATING AREA IS PROVIDED BY VENTILATORS LOCATED IN THE UPPER PORTION OF THE SPACE TO BE VENTILATED AT LEAST 3 FEET ABOVE EAVE OR CORNICE VENTS WITH THE BALANCE OF THE REQUIRED VENTILATION TO BE PROVIDED BY EAVE OR CORNICE VENTS.

GROSS ATTIC AREA TO BE VENTILATED 2812 SQ.FT.

2812/900 = 1.91 SQ.FT. NET FREE AREA

50% OF VENTING MUST BE 3FT. ABOVE EAVE OR SOFFIT VENTS.




FRONT ELEVATION

SCALE 1/4" = 1'0"



REAR ELEVATION

SCALE 1/4" = 1'0"

 

MidTown Designs Inc.  
assumes no liability for  
contractors practices and  
procedures

These drawings are instruments  
of service and as such shall  
remain property of the designer

© Copyright 2022

MidTown Designs Inc.  
All Rights Reserved

NC (2018 NCRC) : Wind : 115 - 120 mph

MidTown Designs Inc. 1529 Big Falls Dr. Wendell NC 27591 Phone: 919-783-8626 [www.midtowndesigns.com](http://www.midtowndesigns.com)

220313



Purchaser must verify all dimensions and conditions before beginning construction.

MidTown Designs Inc. assumes no liability for contractors practices and procedures

These drawings are instruments of service and as such shall remain property of the designer

© Copyright 2022

MidTown Designs Inc.  
All Rights Reserved

THIS PLAN DESIGNED UNDER NORTH CAROLINA  
RESIDENTIAL CODE 2018 IRC

NC (2018 NCRC), R404.1.15 - 120 mph

EMIGH RESIDENCE

MidTown Designs Inc. 1529 Big Falls Dr. Wendell NC 27591 Phone: 919-783-8626 www.midtowndesigns.com

DATE 5/23/2022

PROJECT #

220313

## FOUNDATION VENTING

### SECTION R408 UNDER FLOOR SPACE

R408.1 Ventilation. The under-floor space between the bottom of the floor joists and the earth under any building (except space occupied by a basement or cellar) shall be provided with ventilation openings through foundation walls or exterior walls. The minimum net area of ventilation openings shall not be less than 1 square foot for each 150 square feet (13.7 m squared) for each 100 m squared) of under-floor space area. One such ventilating opening shall be within 3 feet (914 mm) of each corner of solid building.

CRAWL AREA TO BE VENTED: 1602 SQ.FT.  
1602/1500 = 1.068 NET FREE VENTING AREA REQUIRED

### R408.2 Ground Vapor Retarder

A minimum 6 mil. polyethylene vapor retarder shall be installed to cover all earth in the crawl space with joints lapped not less than 12"

OR  
SEALED CRAWL SPACE BY OTHERS

## FOUNDATION STRUCTURAL NOTES:

1 (3) 2 x 10 SFF #2 GIRDER DROPPED, TYPICAL UNO.

2 CONCRETE BLOCK PIER SIZE SHALL BE:  
SIZE HOLLOW MASONRY SOLID MASONRY  
8 x 16 UP TO 32' HIGH UP TO 5'-0" HIGH  
12 x 16 UP TO 48' HIGH UP TO 8'-0" HIGH  
16 x 16 UP TO 64' HIGH UP TO 12'-0" HIGH  
24 x 24 UP TO 96' HIGH  
WITH 30" x 30" x 10' CONCRETE FOOTINGS, UNO.

3 WALL FOOTING AS FOLLOWS:

DEPTH: 8" - UP TO 2-1/2 STORY  
10" - 3 STORY

WIDTH: SIDING (OR EQUAL)  
- 16" - UP TO 2-1/2 STORY  
- 18" - 3 STORY  
BRICK VENEER  
- 16" - 1 STORY  
- 20" - 2 STORY  
- 24" - 3 STORY

FOR FOUNDATION WALL HEIGHT AND BACKFILL REQUIREMENTS, REFER TO NORTH CAROLINA RESIDENTIAL CODE TABLE R404.1.1 (1 THRU 4)  
NOTE: ASSUMED SOIL BEARING CAPACITY = 2000 PSF. CONTRACTOR MUST VERIFY SITE CONDITIONS AND CONTACT SOILS ENGINEER IF MARGINAL OR UNSTABLE SOILS ARE ENCOUNTERED.



ATTACH SILL PLATE WITH 1/2" dia. ANCHOR BOLTS AT 6'-0" CENTERS (1" EMBEDMENT) AND 12" FROM EACH PLATE END. (SECTION R 403.1.6)

4 "I" DESIGNATES A SIGNIFICANT POINT LOAD TO HAVE SOLID BLOCKING TO PIER. SOLID BLOCK ALL BEAM BEARING POINTS NOTED TO HAVE THREE OR MORE STUDS TO END, TYPICAL.

5 ABBREVIATIONS:

"S-J" = SINGLE JOIST  
"D-J" = DOUBLE JOIST  
"T-J" = TRIPLE JOIST

5/23/2022  
P.E. TEAGUE, P.E., PLLC  
2705 WATERLOO CT. NC 27613  
PETEAGUES0@GMAIL.COM  
(919)247-2572 (Lic. #P-0207)

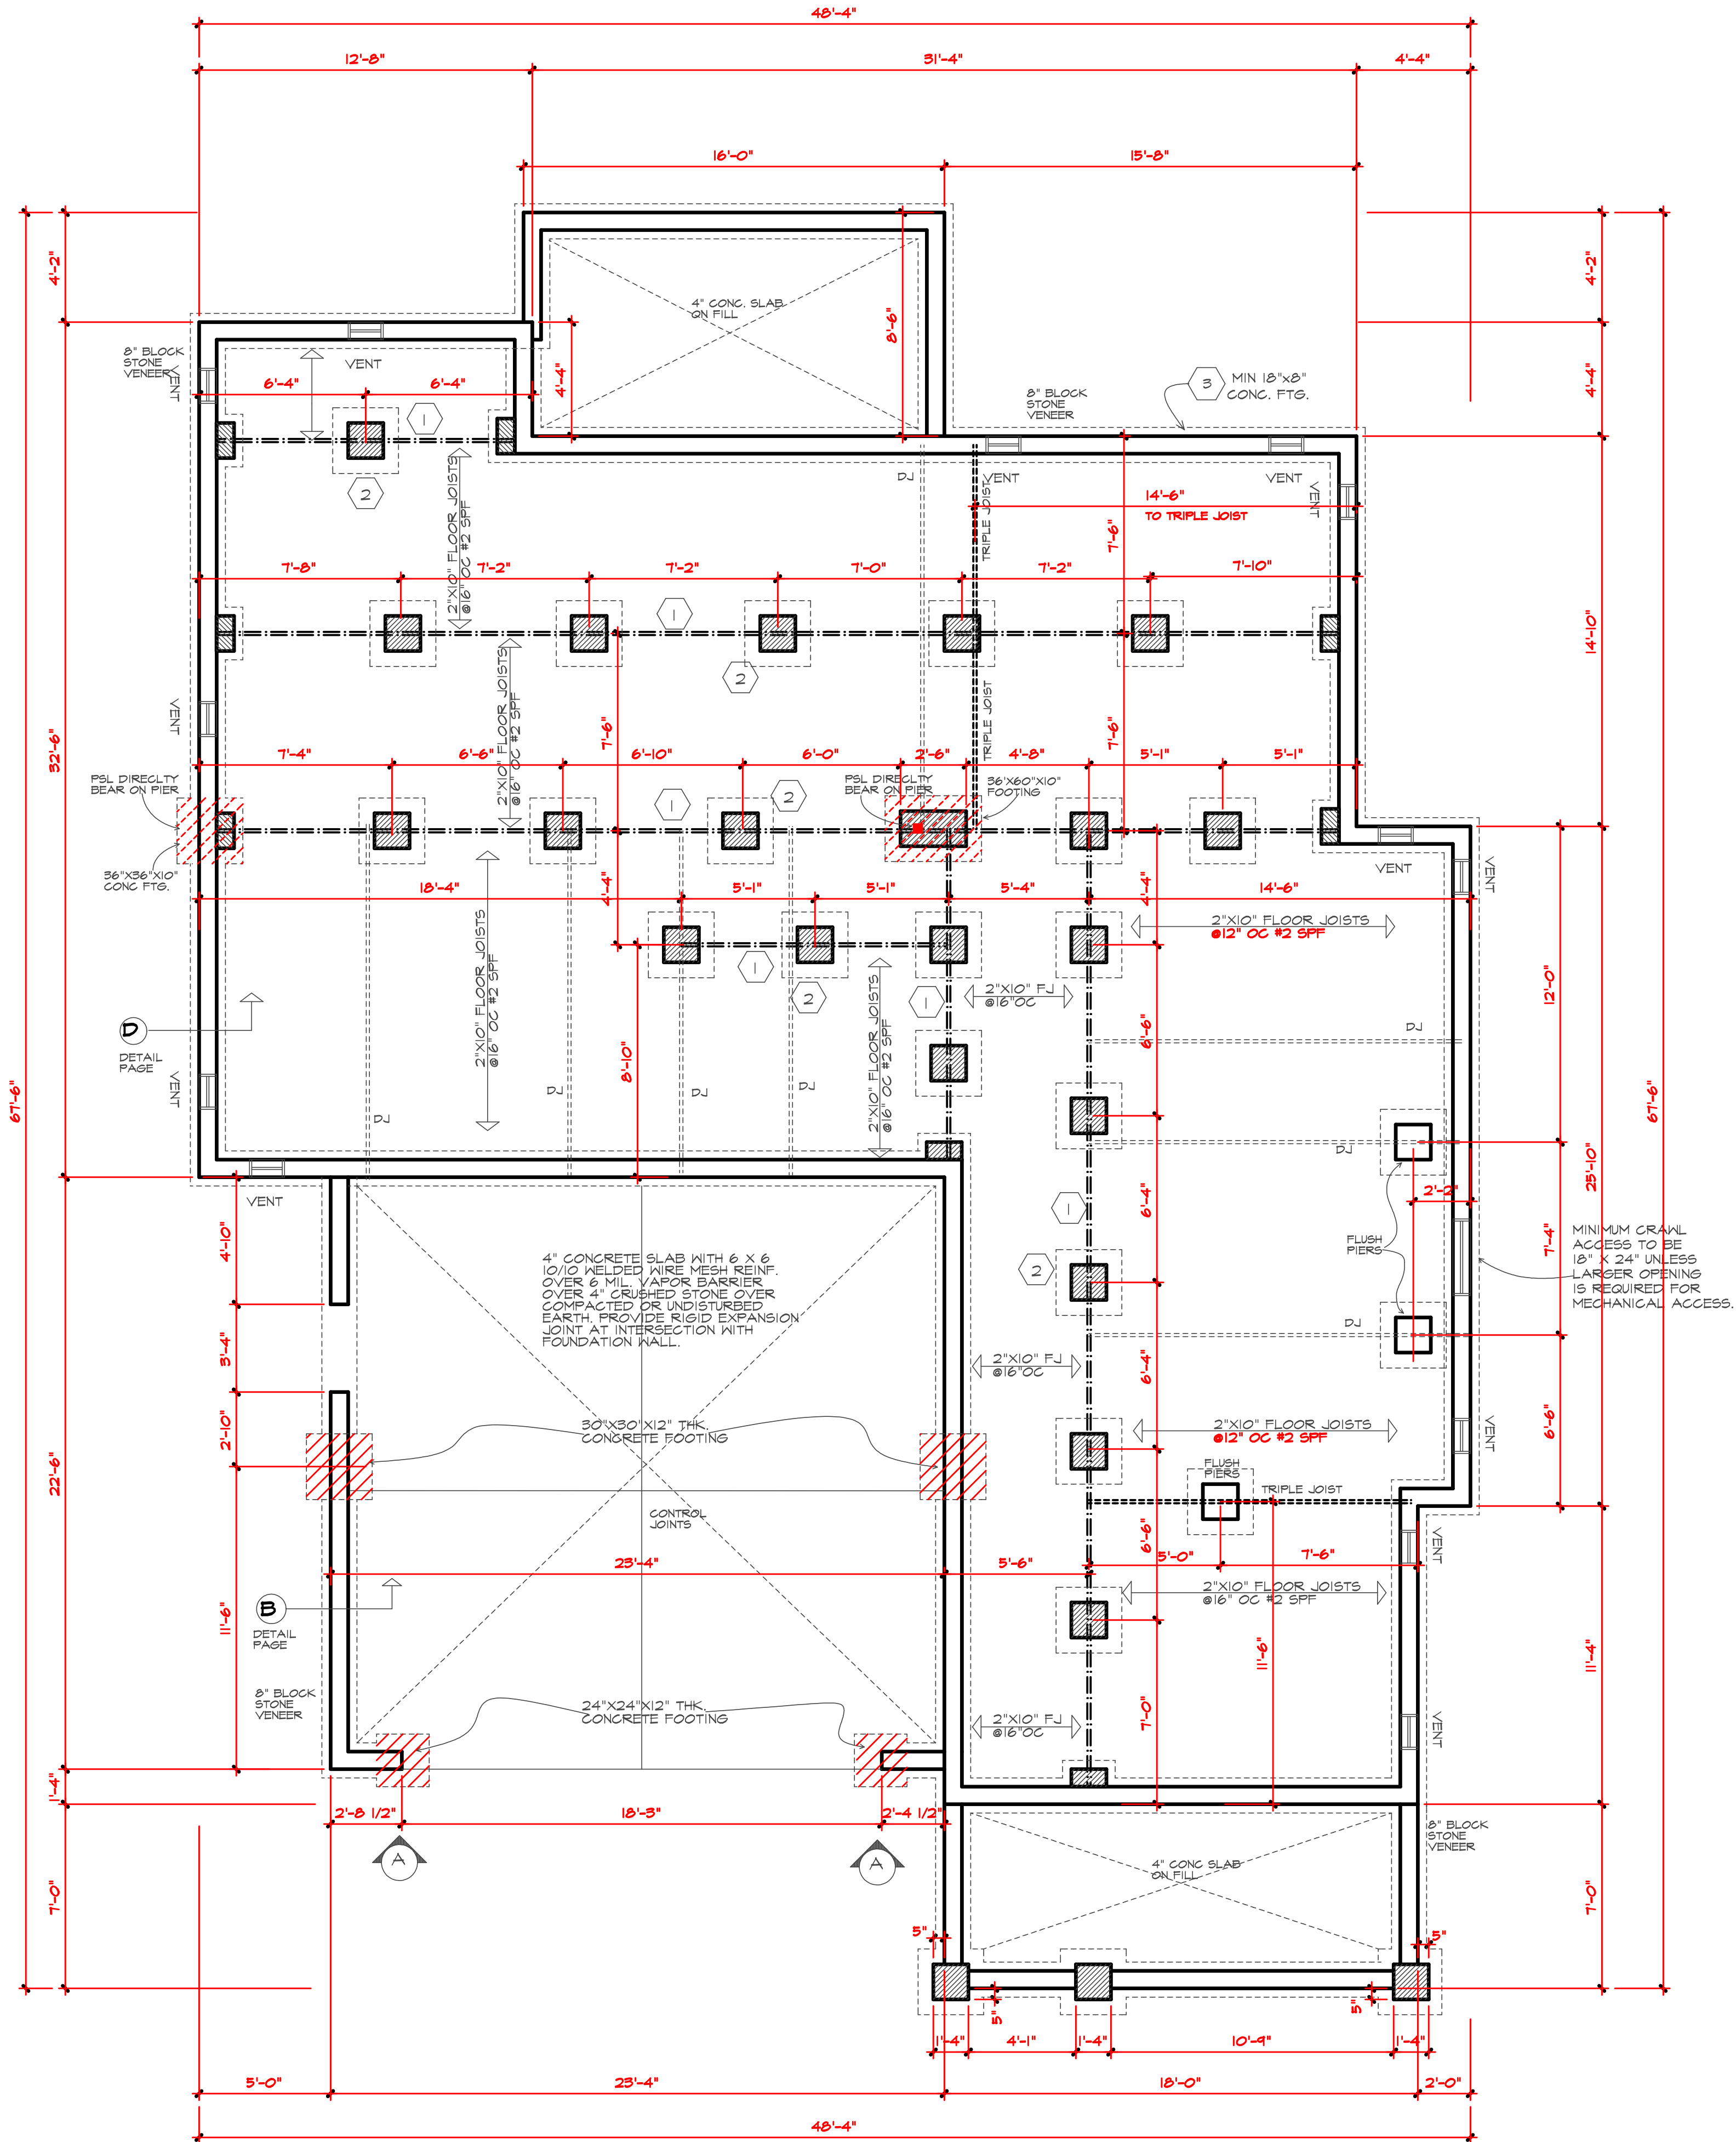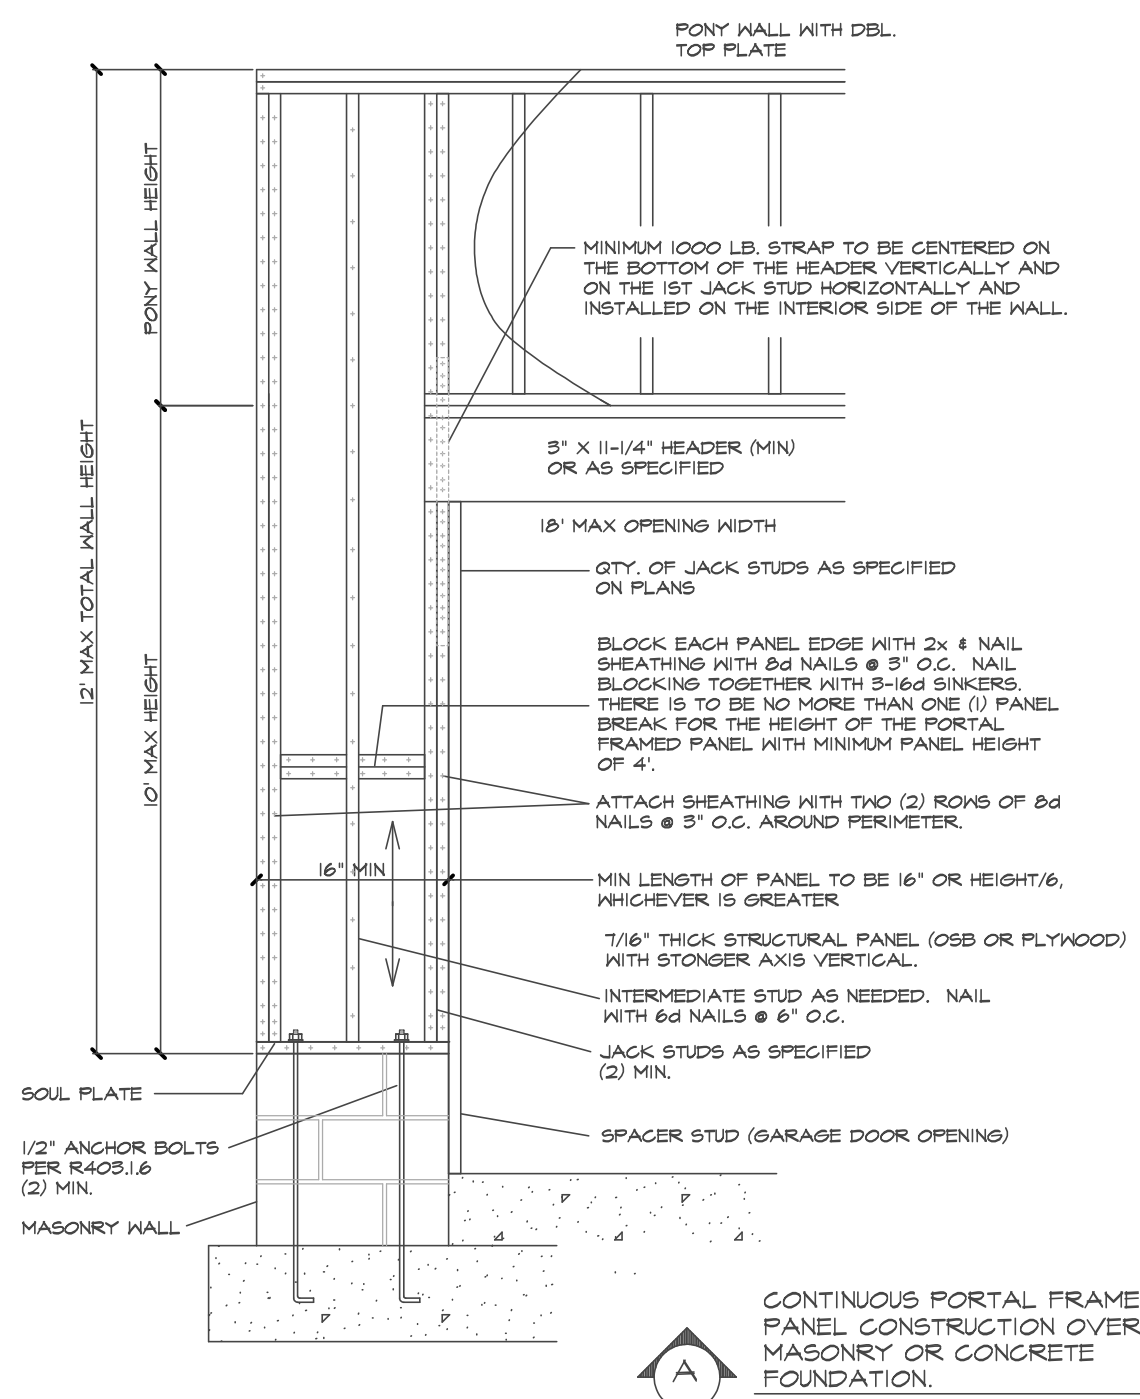

## CRAWL SPACE FOUNDATION PLAN

SCALE 1/4" = 1'-0"



Purchaser must verify all dimensions and conditions before beginning construction.

MidTown Designs Inc. assumes no liability for contractors practices and procedures

These drawings are instruments of service and as such shall remain property of the designer

© Copyright 2022

MidTown Designs Inc.  
All Rights Reserved

THIS PLAN DESIGNED UNDER NORTH CAROLINA  
RESIDENTIAL CODE 2018 IRC)


EMIGH RESIDENCE

5/23/2022  
PROJECT #  
220313

MidTown Designs Inc. 1529 Big Falls Dr. Wendell NC 27591 Phone: 919-783-8626 www.midtowndesigns.com

- BEAM SCHEDULE
- (A) 2-2"x10" FLUSH
  - (B) 2-2"x10" DROPPED
  - (C) 2-2"x8 FLUSH
  - (D) 2-2"x8" DROPPED
  - (E) 2-1.75"x9.25" LVL FLUSH
  - (F) 2-1.75"x9.25" DROPPED
  - (G) 2- 1.75"x11 7/8" LVL DROPPED
  - (H) 2-1.75"x11 7/8" LVL BOTTOM FLUSH
  - (H2) 3-1.75"x11 7/8" LVL BOTTOM FLUSH
  - (J) 2-2"x12" DROPPED
  - (K) 4-1.75" X 18" LVL TOP FLUSH  
W/3 TIMBERLOCK SCREWS @16" OC
  - (M) W 18X40 STEEL BOTTOM FLUSH
  - (N) 3-1.75"x16" LVL DROPPED
  - (P) 2-1.75"x14" FLUSH

5/23/2022  
P.E.TEAGUE, P.E., PLLC  
2705 WATERLOO CT. NC 27613  
PETEAGUE50@GMAIL.COM  
(919)247-2572 (Lic. #P-0207)

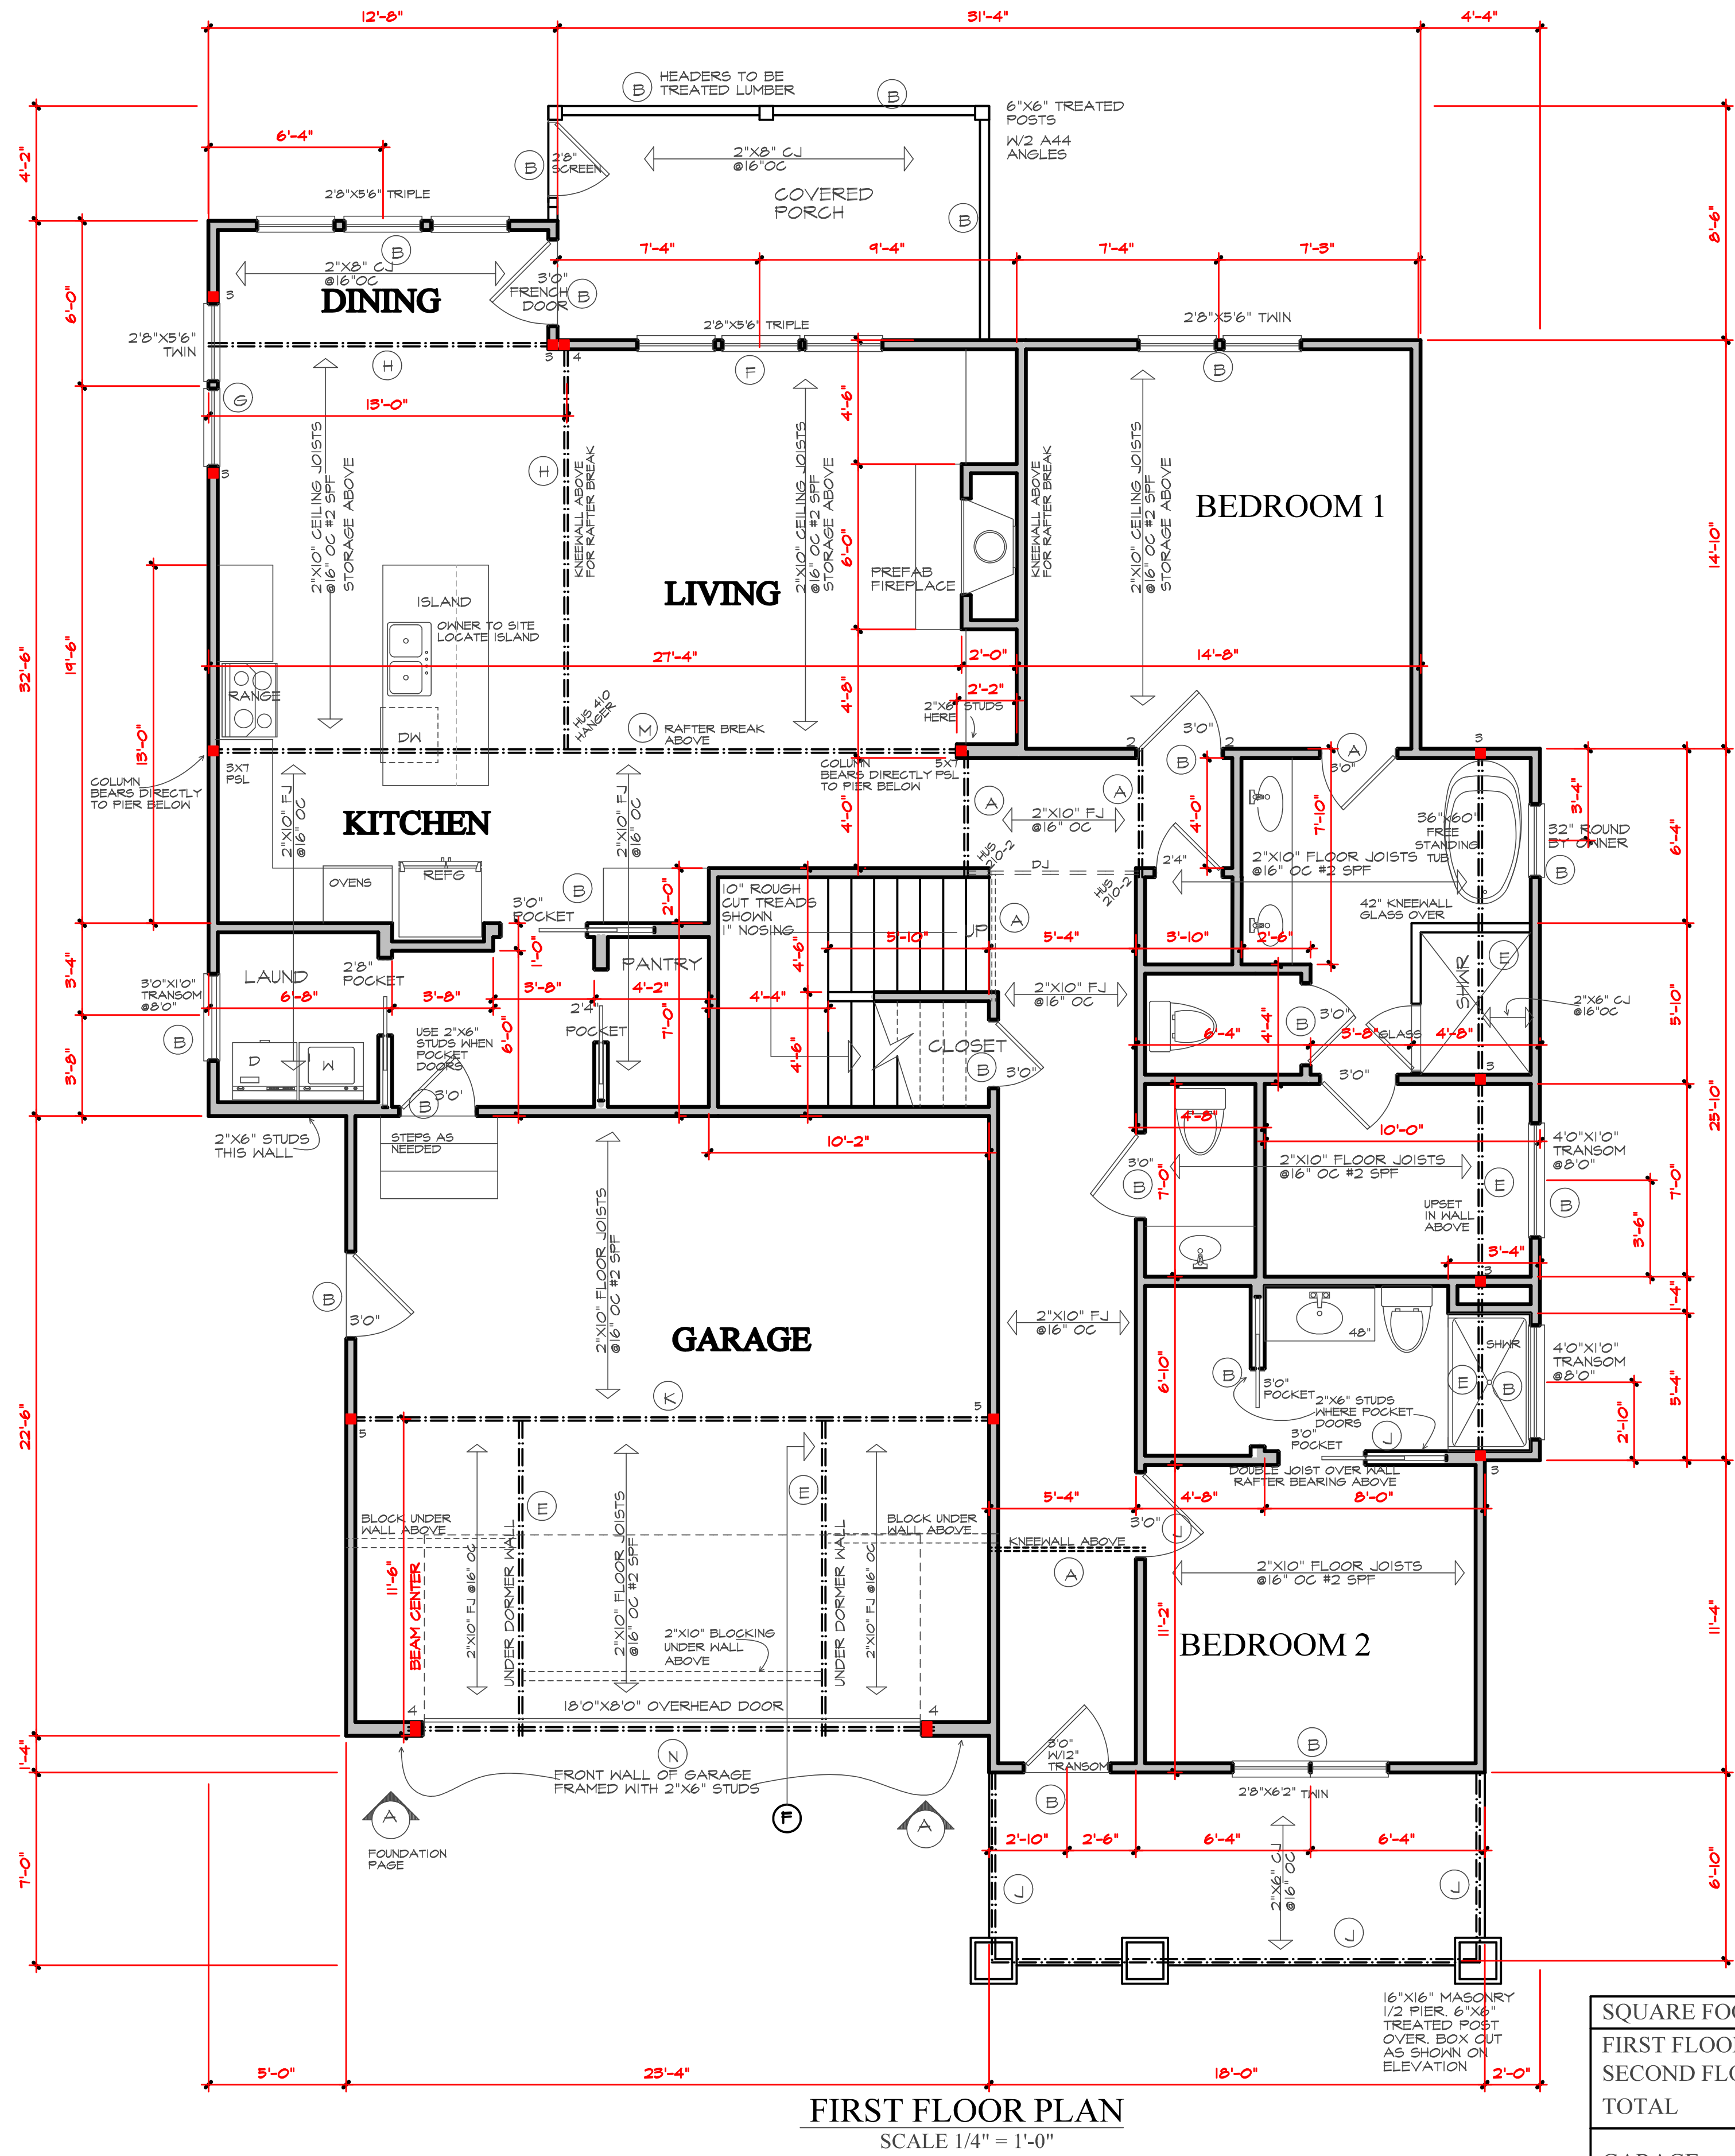

| SQUARE FOOTAGE |             |
|----------------|-------------|
| FIRST FLOOR    | 1806 SQ.FT. |
| SECOND FLOOR   | 1081 SQ.FT. |
| TOTAL          | 2887 SQ.FT. |
|                |             |
| GARAGE         | 525 SQ.FT.  |
| PORCHES        | 262 SQ.FT.  |



Purchaser must verify all dimensions and conditions before beginning construction.

MidTown Designs Inc. assumes no liability for contractors practices and procedures


These drawings are instruments of service and as such shall remain property of the designer

© Copyright 2022


MidTown Designs Inc. All Rights Reserved

5/23/2022  
P.E. TEAGUE, P.E., PLLC  
2705 WATERLOO CT. NC 27613  
PETEAGUE50@GMAIL.COM  
(919)247-2572 (Lic. #P-0207)

- BEAM SCHEDULE
- (A) 2-2"x10" FLUSH
  - (B) 2-2"x10" DROPPED
  - (C) 2-2"x8" FLUSH
  - (D) 2-2"x8" DROPPED
  - (E) 2-1.75"x9.25" LVL FLUSH
  - (F) 2-1.75"x9.25" DROPPED
  - (G) 2- 1.75"x11 7/8" LVL DROPPED
  - (H) 2-1.75"x11 7/8" LVL BOTTOM FLUSH
  - (H2) 3-1.75"x11 7/8" LVL BOTTOM FLUSH
  - (J) 2-2"x12" DROPPED
  - (K) 4-1.75" X 18" LVL TOP FLUSH  
W/3 TIMBERLOCK SCREWS @16" OC
  - (M) W 18X40 STEEL BOTTOM FLUSH
  - (N) 3-1.75"x16" LVL DROPPED
  - (P) 2-1.75"x14" FLUSH

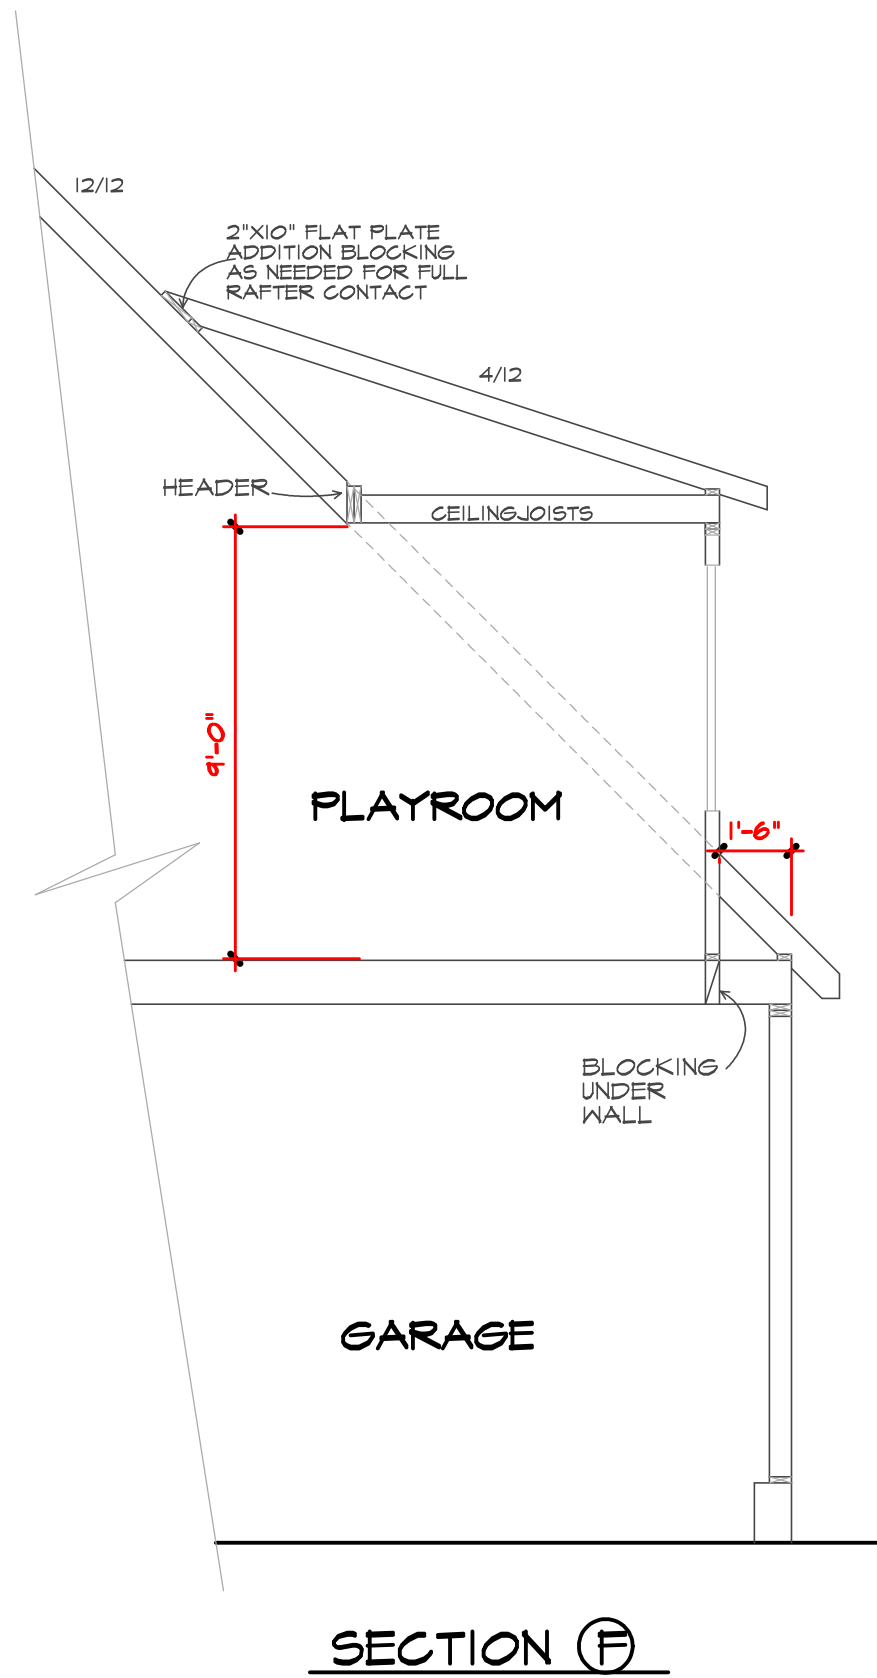

SECTION A-A

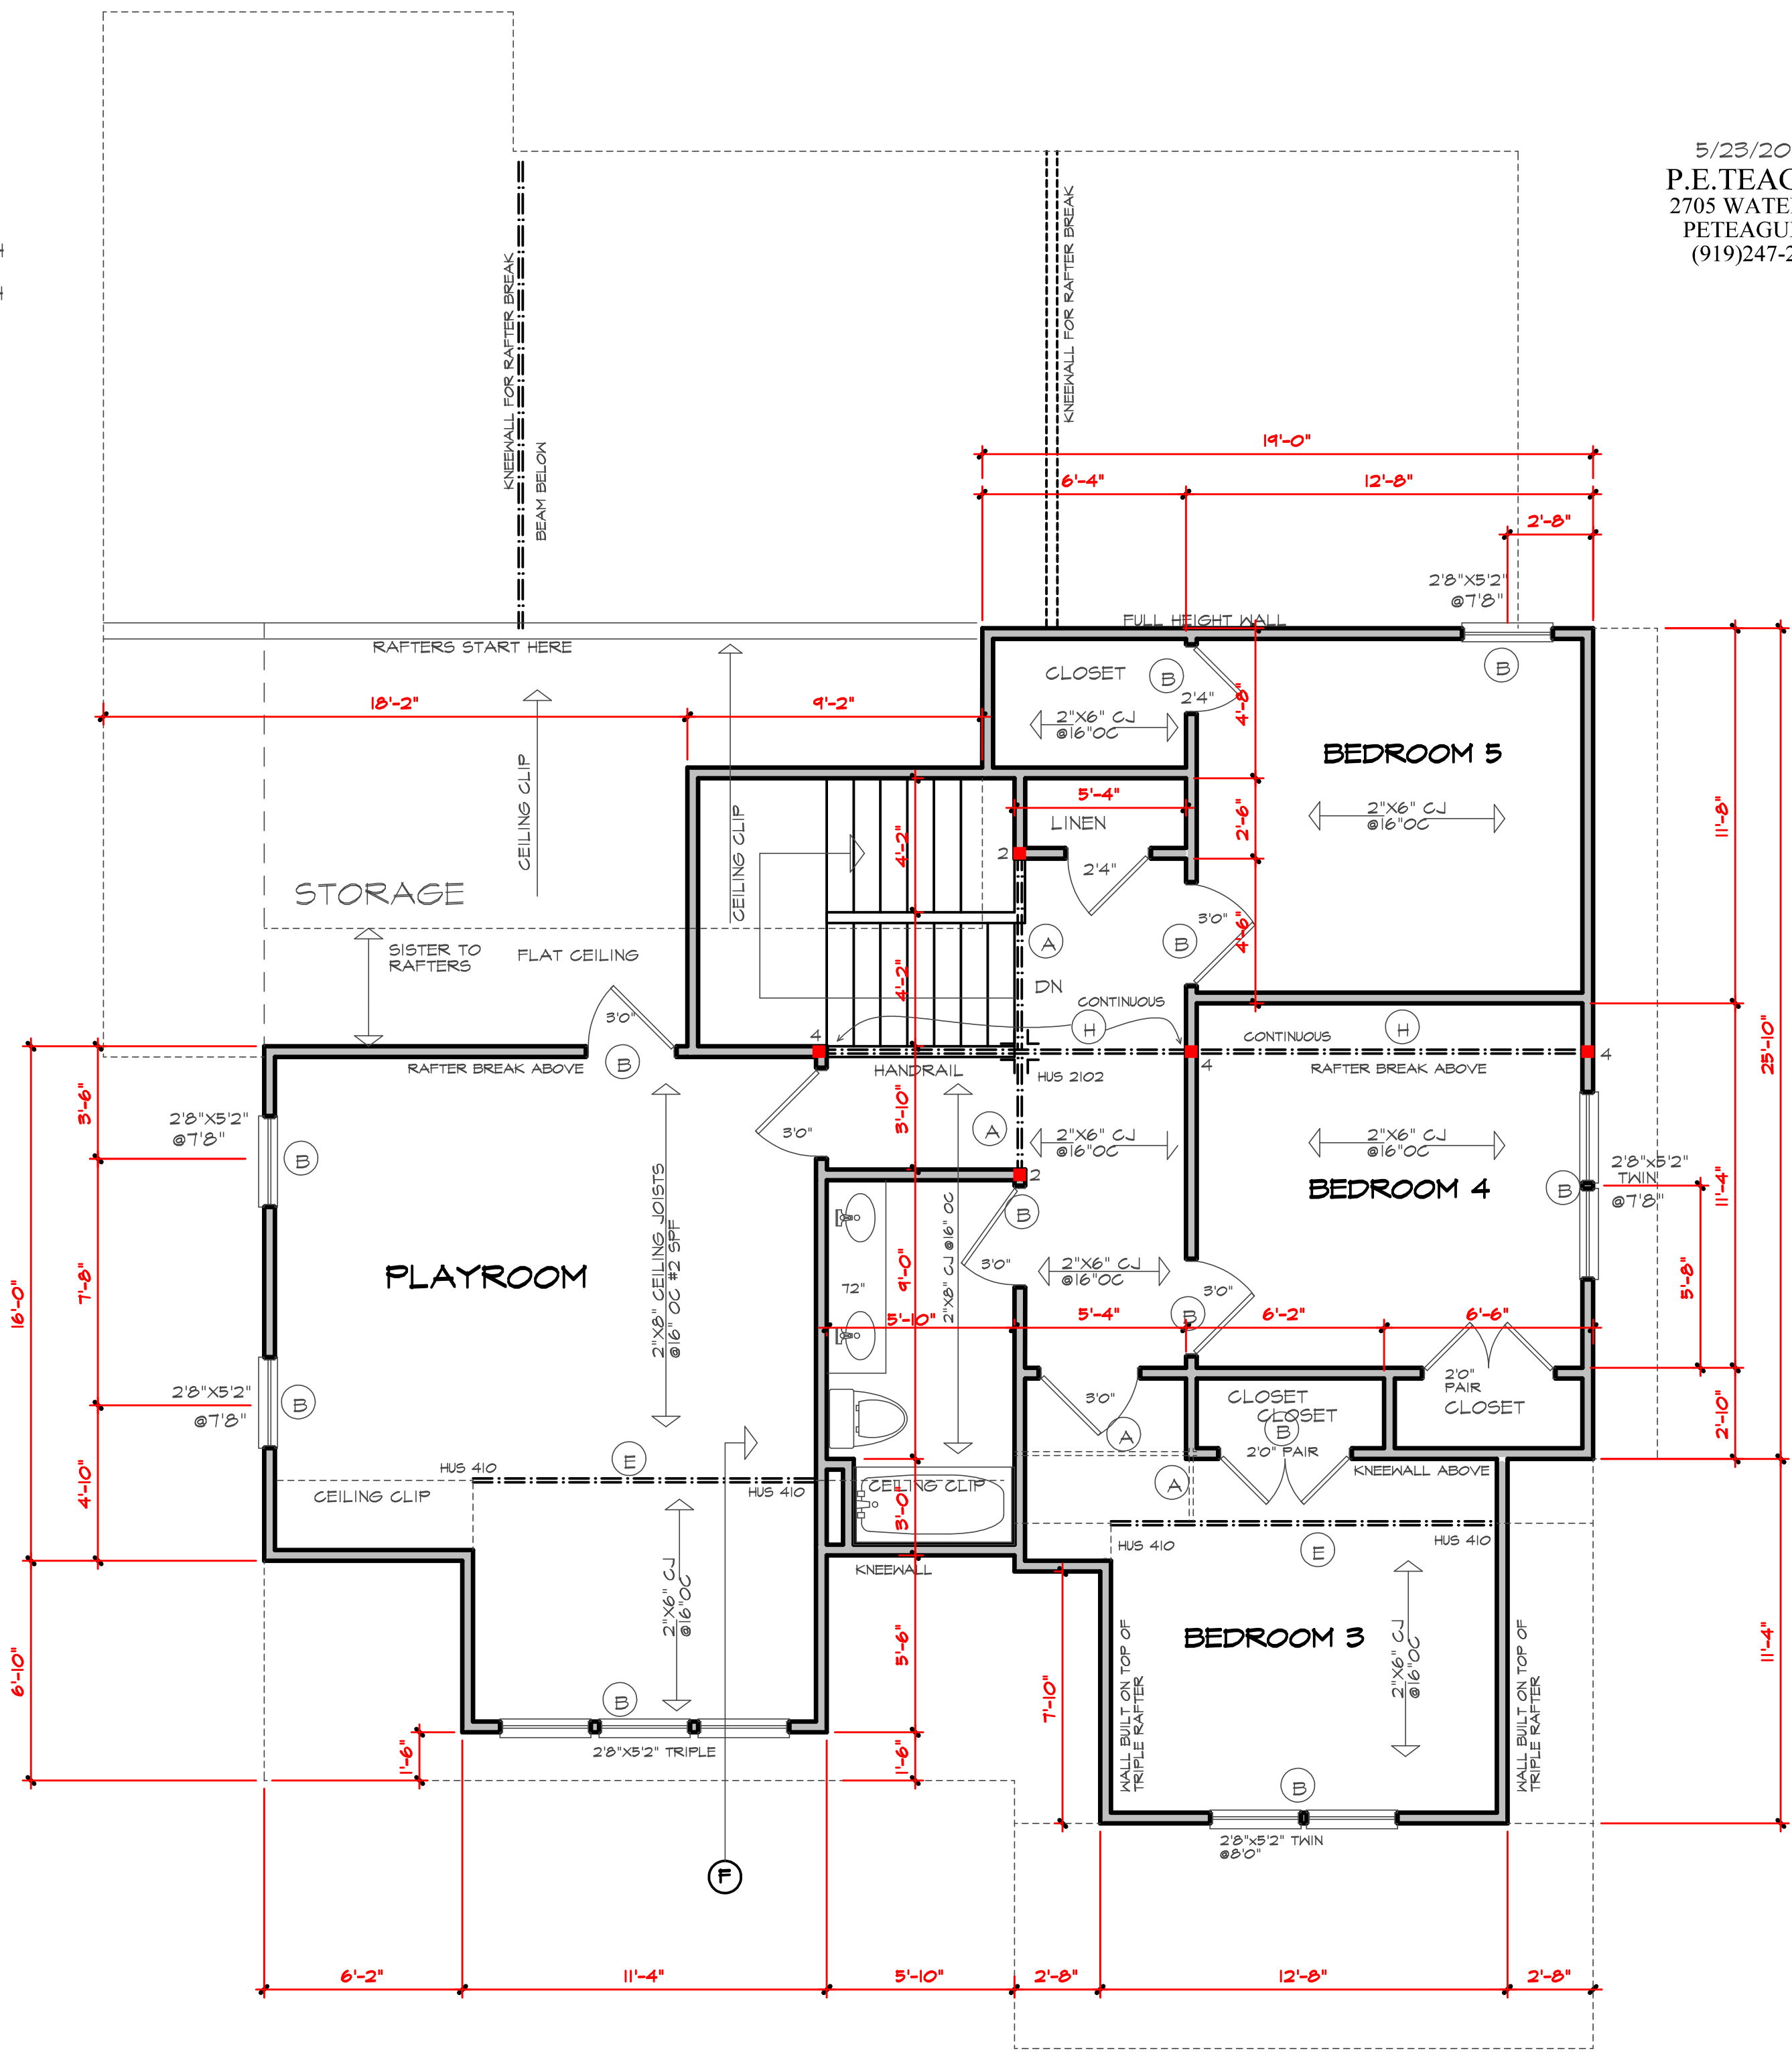

SECOND FLOOR PLAN  
SCALE 1/4" = 1'-0"


THIS PLAN DESIGNED UNDER NORTH CAROLINA  
RESIDENTIAL CODE 2018 IRC

EMIGH RESIDENCE

MidTown Designs Inc. 1529 Big Falls Dr. Wendell NC 27591 Phone: 919-783-8626 www.midtowndesigns.com

DATE  
5/23/2022

PROJECT #  
220313

 

These drawings are instruments of service and as such shall remain property of the designer

MidTown Designs Inc.  
All Rights Reserved

NC (2018 NCRC) : Wind : 115 - 120 mph

MidTown Designs Inc. 1529 Big Falls Dr. Wendell NC 27591 Phone: 919-783-8626 [www.midtowndesigns.com](http://www.midtowndesigns.com)

220313

- (1) (115-120) MPH WIND ZONE
- (1) ALL RAFTERS TO BE 2X6 @ 16' O.C. WITH  
2 X 12 RIDGE, UNO.
- (2) (2X12) OR (1) 1.75" X 7/8" LVL HIF. (2X12) HIFS MAY BE  
SPICED WITH A MINIMUM 6'-0" OVERLAP AT CENTER.
- (3) (2X12) OR (1) 1.75" X 4.25" LVL VALLEY. DO NOT SPICE VALLEYS
- (4) 1H-15X11 7/8" LVL VALLEY
- (5) FALSE FRAME VALLEY ON 2X10 FLAT PLATE
- (6) 2'X6" RAFTERS @ 16' O.C. W/ 2X12 RIDGE
- (7) 2'X10" RAFTERS @ 16' O.C. W/ 2X12 RIDGE

- "SR" = SINGLE RAFTER
- "DR" = DOUBLE RAFTER
- "TR" = TRIPLE RAFTER
- "RS" = ROOF SUPPORT FOR RAFTER SPICE
- "■" = (3) STUD OR 4X4 POST FOR ROOF SUPPORT
- FIR DOWN 2X RAFTERS OR USE 2X10 AT  
CATHEDRAL CEILINGS
- ATTACH VAULTED RAFTERS WITH HURRICANE CLIPS,  
SIMPSON "H-5" OR EQUIVALENT
- 2'X6" COLLAR TIES @ 32" TYPICAL

ROOF PLAN  
SCALE 1/4" = 1'-0"

