



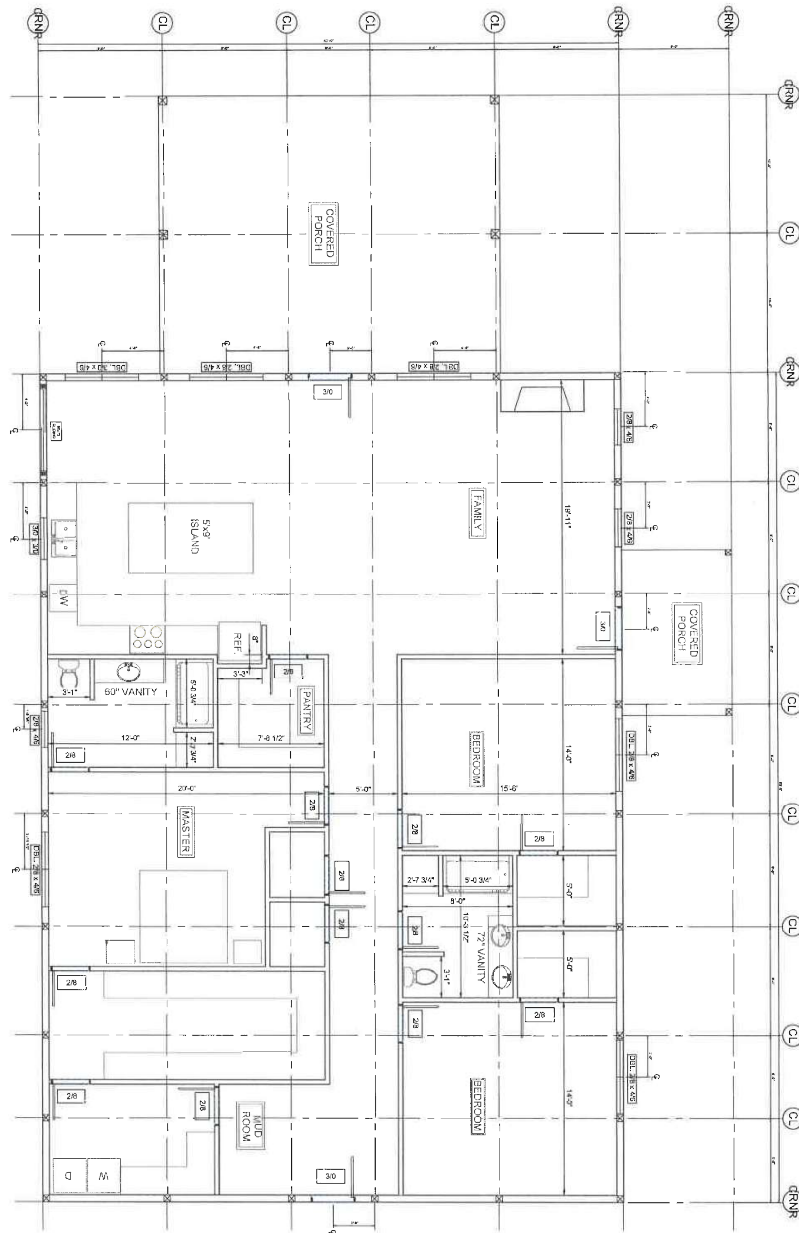

1 ROOM LAYOUT PLAN
SCALE: 1/4" = 1'-0"

Sheet Title ROOM LAYOUT		Project Name MR. MARK THOMAS RESIDENTIAL USE POLE BARN ADDRESS TO BE DETERMINED LILLINGTON, NORTH CAROLINA				HMHendrick Enterprises, INC. 612 Valley Rd. Sanford, NC 27330 (919) 427-0501	
DESIGNED BY	CHKD BY	APPROVED BY	DATE	NO.	REVISION	DATE	NO.
Stamp S1.0							

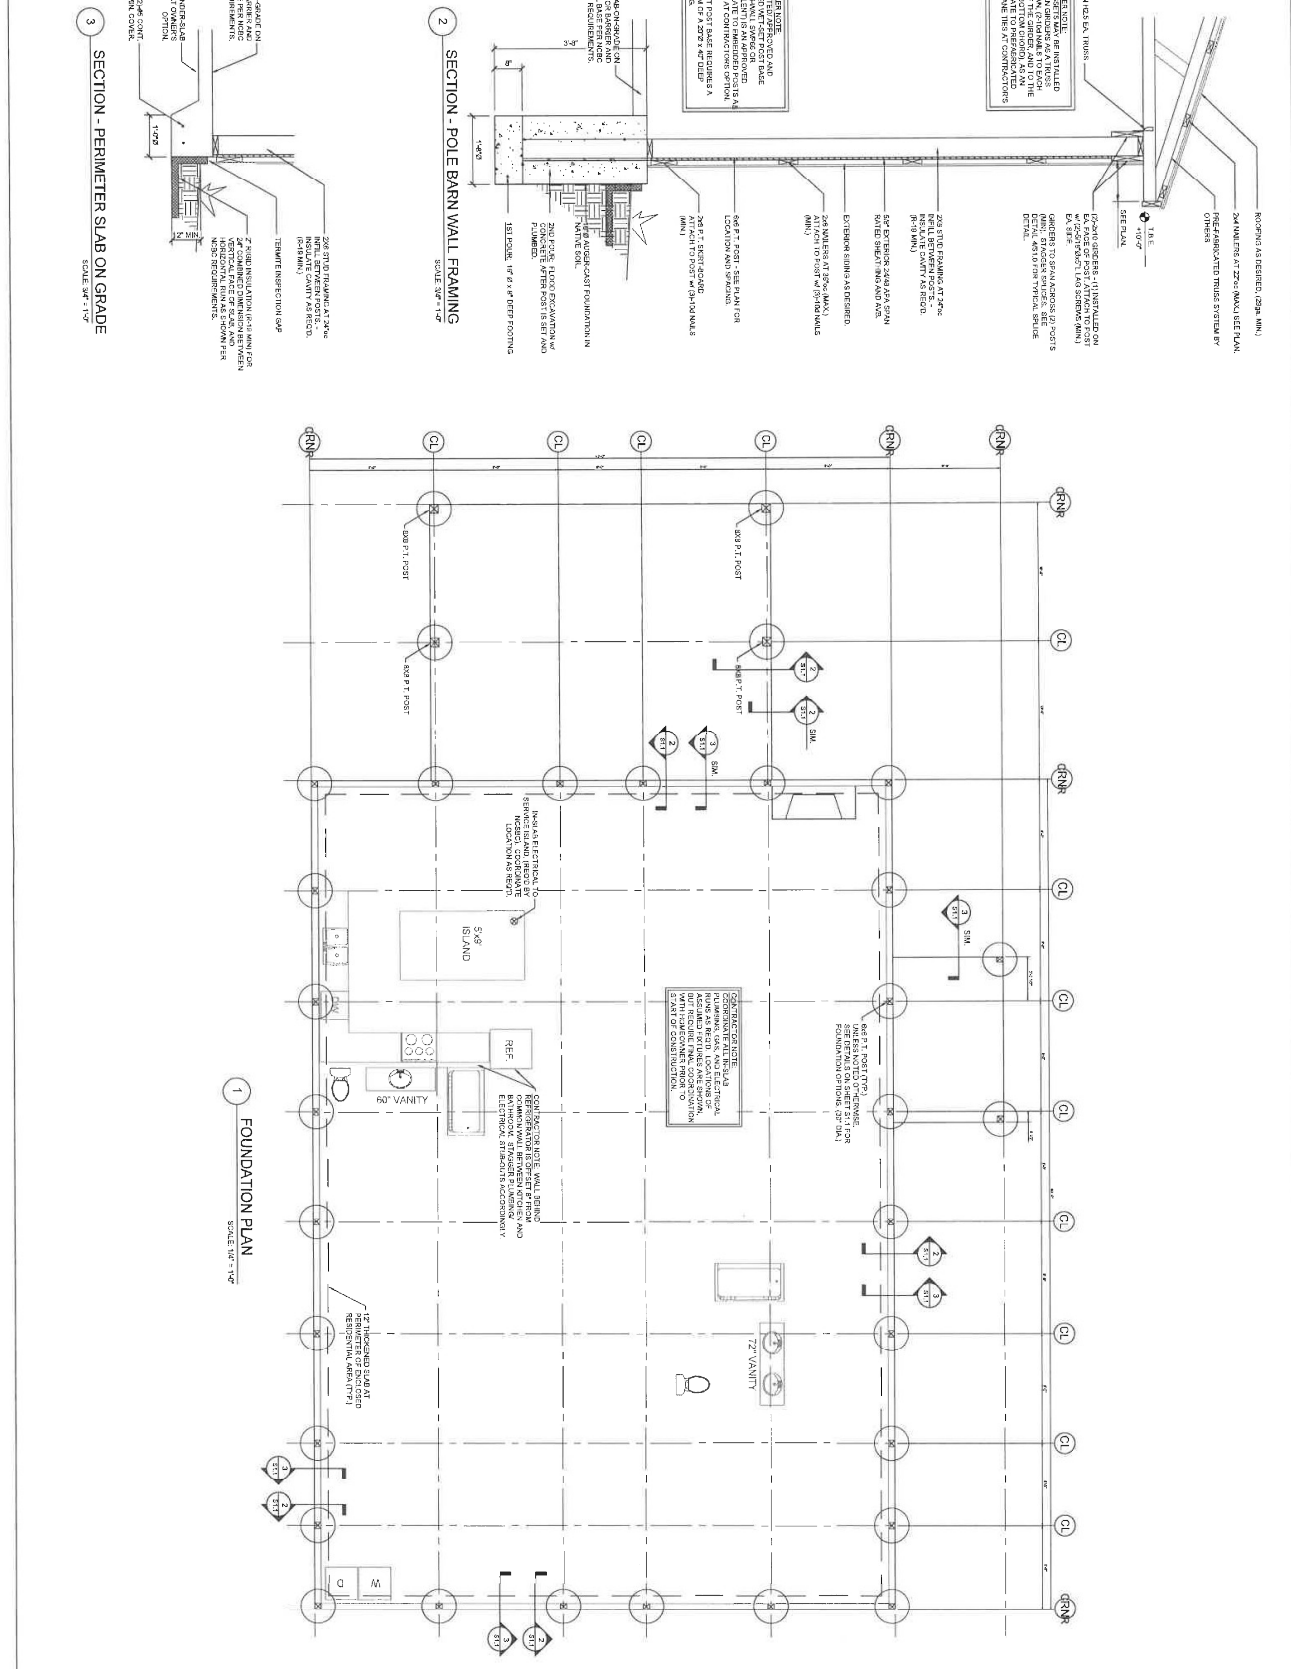

FOUNDATION PLAN SHEET TITLE		PROJECT NAME MR. MARK THOMAS RESIDENTIAL USE POLE BARN ADDRESS TO BE DETERMINED LILLINGTON, NORTH CAROLINA			HMHendrick Enterprises, INC. 612 Valley Rd. Sanford, NC 27330 (919) 427-6501
DESIGNED BY EXAMINER APPROVED BY PROJECT # DATE	DRAWN BY HMM 1-14-18 06/02/20	MR. MARK THOMAS 1-14-18 06/02/20			

CONSTRUCTION SUMMARY
LOCATION: TWO CROW SPRINGS RD, LILLINGTON, NC 27456 (PARCELS 203)
OWNER: MR. MARK THOMAS
DESIGNER: HMMENDRICK ENTERPRISES, INC.
DESIGN NO.: 2023-01
DATE: 05/07/23
TOTAL AREA UNDER ROOF: 3738 SQ. FT.
TOTAL AREA UNDER FLOOR: 3738 SQ. FT.



DESIGN CODES
2018 NORTH CAROLINA STATE BUILDING CODE

DESIGN LOADS
THE STRUCTURAL SYSTEM FOR THIS BUILDING HAS BEEN DESIGNED
WITH THE FOLLOWING ASSUMPTIONS:
ROOF
DEAD LOAD: 15 PSF
LIVE LOAD: 20 PSF
WIND: 150 MPH (AS PER ASCE 7-16)
EARTHQUAKE: 0.25 (AS PER ASCE 7-16)
BASED ON THE FOLLOWING:
WIND: 150 MPH (AS PER ASCE 7-16)
EARTHQUAKE: 0.25 (AS PER ASCE 7-16)

FOUNDATIONS
FOUNDATIONS ARE TO BE DESIGNED BY A LICENSED CIVIL ENGINEER
IN ACCORDANCE WITH THE 2018 NORTH CAROLINA STATE BUILDING CODE
AND THE 2018 NORTH CAROLINA STATE FOUNDATION CODE. FOUNDATIONS
SHALL BE DESIGNED FOR THE FOLLOWING:
ROOF: 15 PSF
FLOOR: 15 PSF
WIND: 150 MPH (AS PER ASCE 7-16)
EARTHQUAKE: 0.25 (AS PER ASCE 7-16)

STUDY MATERIAL SPECIFICATIONS
STUDY MATERIAL SPECIFICATIONS ARE TO BE DESIGNED BY A LICENSED CIVIL ENGINEER
IN ACCORDANCE WITH THE 2018 NORTH CAROLINA STATE BUILDING CODE
AND THE 2018 NORTH CAROLINA STATE FOUNDATION CODE. STUDY MATERIAL
SHALL BE DESIGNED FOR THE FOLLOWING:
ROOF: 15 PSF
FLOOR: 15 PSF
WIND: 150 MPH (AS PER ASCE 7-16)
EARTHQUAKE: 0.25 (AS PER ASCE 7-16)

NOTES
1. ALL DIMENSIONS ARE IN FEET AND INCHES.
2. ALL DIMENSIONS ARE TO FACE UNLESS NOTED OTHERWISE.
3. ALL DIMENSIONS ARE TO BE VERIFIED BY THE OWNER.
4. ALL DIMENSIONS ARE TO BE VERIFIED BY THE OWNER.
5. ALL DIMENSIONS ARE TO BE VERIFIED BY THE OWNER.
6. ALL DIMENSIONS ARE TO BE VERIFIED BY THE OWNER.
7. ALL DIMENSIONS ARE TO BE VERIFIED BY THE OWNER.
8. ALL DIMENSIONS ARE TO BE VERIFIED BY THE OWNER.
9. ALL DIMENSIONS ARE TO BE VERIFIED BY THE OWNER.
10. ALL DIMENSIONS ARE TO BE VERIFIED BY THE OWNER.

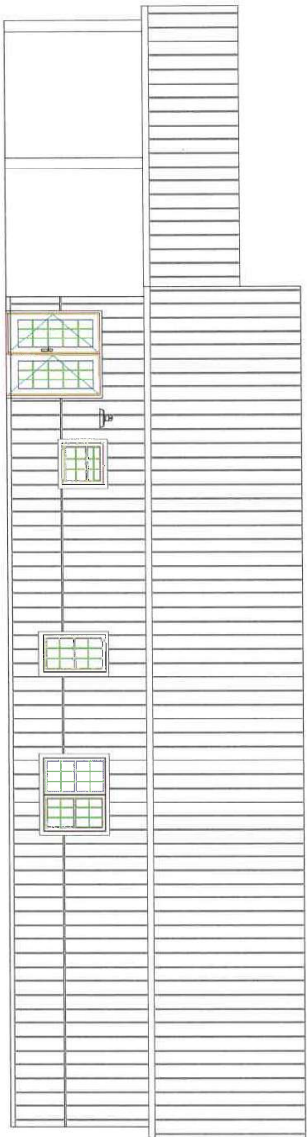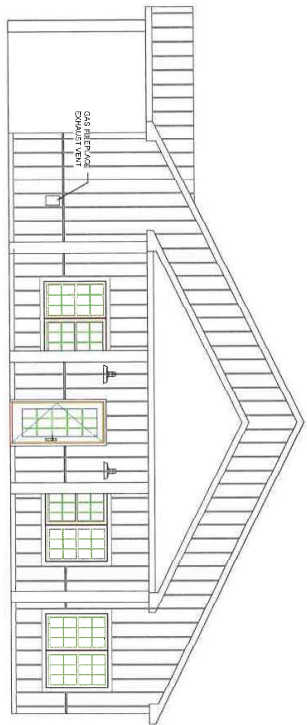

Sheet Title

EXTERIOR ELEVATIONS

DESIGNED BY: HMC

DRAWN BY: HMC

APPROVED BY: HMC

PROJECT # 050723

DATE: 05/07/23

NO. REVISED: 0

DATE: 05/07/23

Project Name

MR. MARK THOMAS
RESIDENTIAL USE POLE BARN
ADDRESS TO BE DETERMINED
LILLINGTON, NORTH CAROLINA

Seal

Professional Engineer
Mark Thomas
No. 10000
Exp. 12/31/2025


Stamp

E1.0


HMHendrick
Enterprises, INC.

612 Valley Rd, Sanford, NC 27330
(919) 427-0501

Ownership of Instruments of Service: All reports, plans, specifications, computer files, field data, notes and instruments prepared by the design professional as instruments of service shall remain the property of the design professional. All common law, statutory and other reserved rights shall be deemed to be reserved by the design professional.

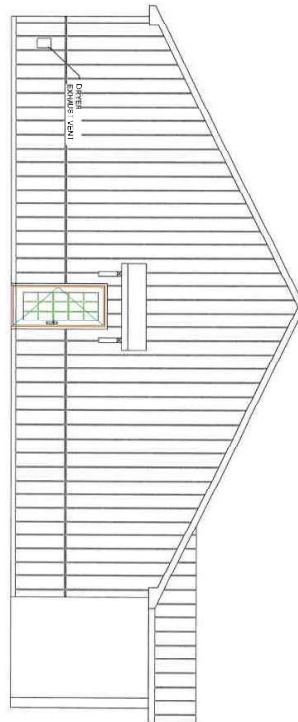

1 REAR ELEVATION
SCALE: 1/4" = 1'-0"

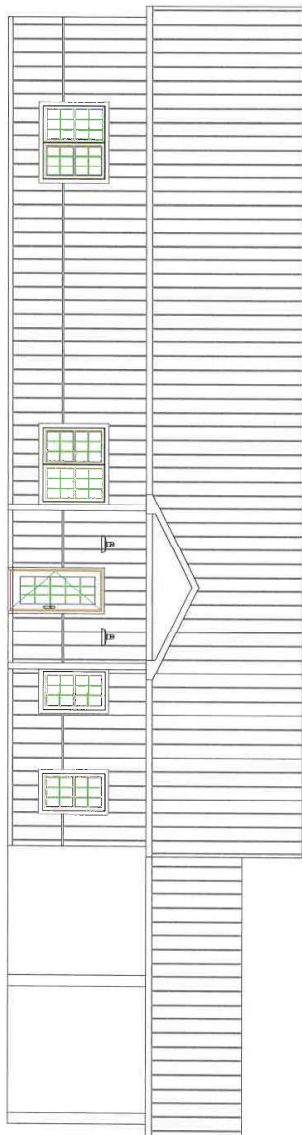

1 SIDE ELEVATION
SCALE: 1/4" = 1'-0"

Sheet Title EXTERIOR ELEVATIONS		Project Name MR. MARK THOMAS RESIDENTIAL USE POLE BARN ADDRESS TO BE DETERMINED LILLINGTON, NORTH CAROLINA			HMHendrick Enterprises, INC. 612 Valley Rd., Sanford, NC 27330 (919) 427-0501
DESIGNED BY: DRAWN BY: APPROVED BY: PROJECT #: DATE:	HM HM HM - DATE	No. Revision Date			
E1.1					

Over 40 Years of Professional Service. All reports, plans, specifications, computer files, hard data, notes and instruments prepared by the design professional as instruments of service shall remain the property of the design professional. All services, text, electronic and other reserved rights including the copyright therein.