

NOTICE TO CONTRACTOR

All construction must comply with current NC Building Codes and is subject to field inspection and verification.

APPROVED

Limited building only review.


Permit holder responsible for full compliance with this code.

08/05/2025




Harnett COUNTY


NORTH CAROLINA

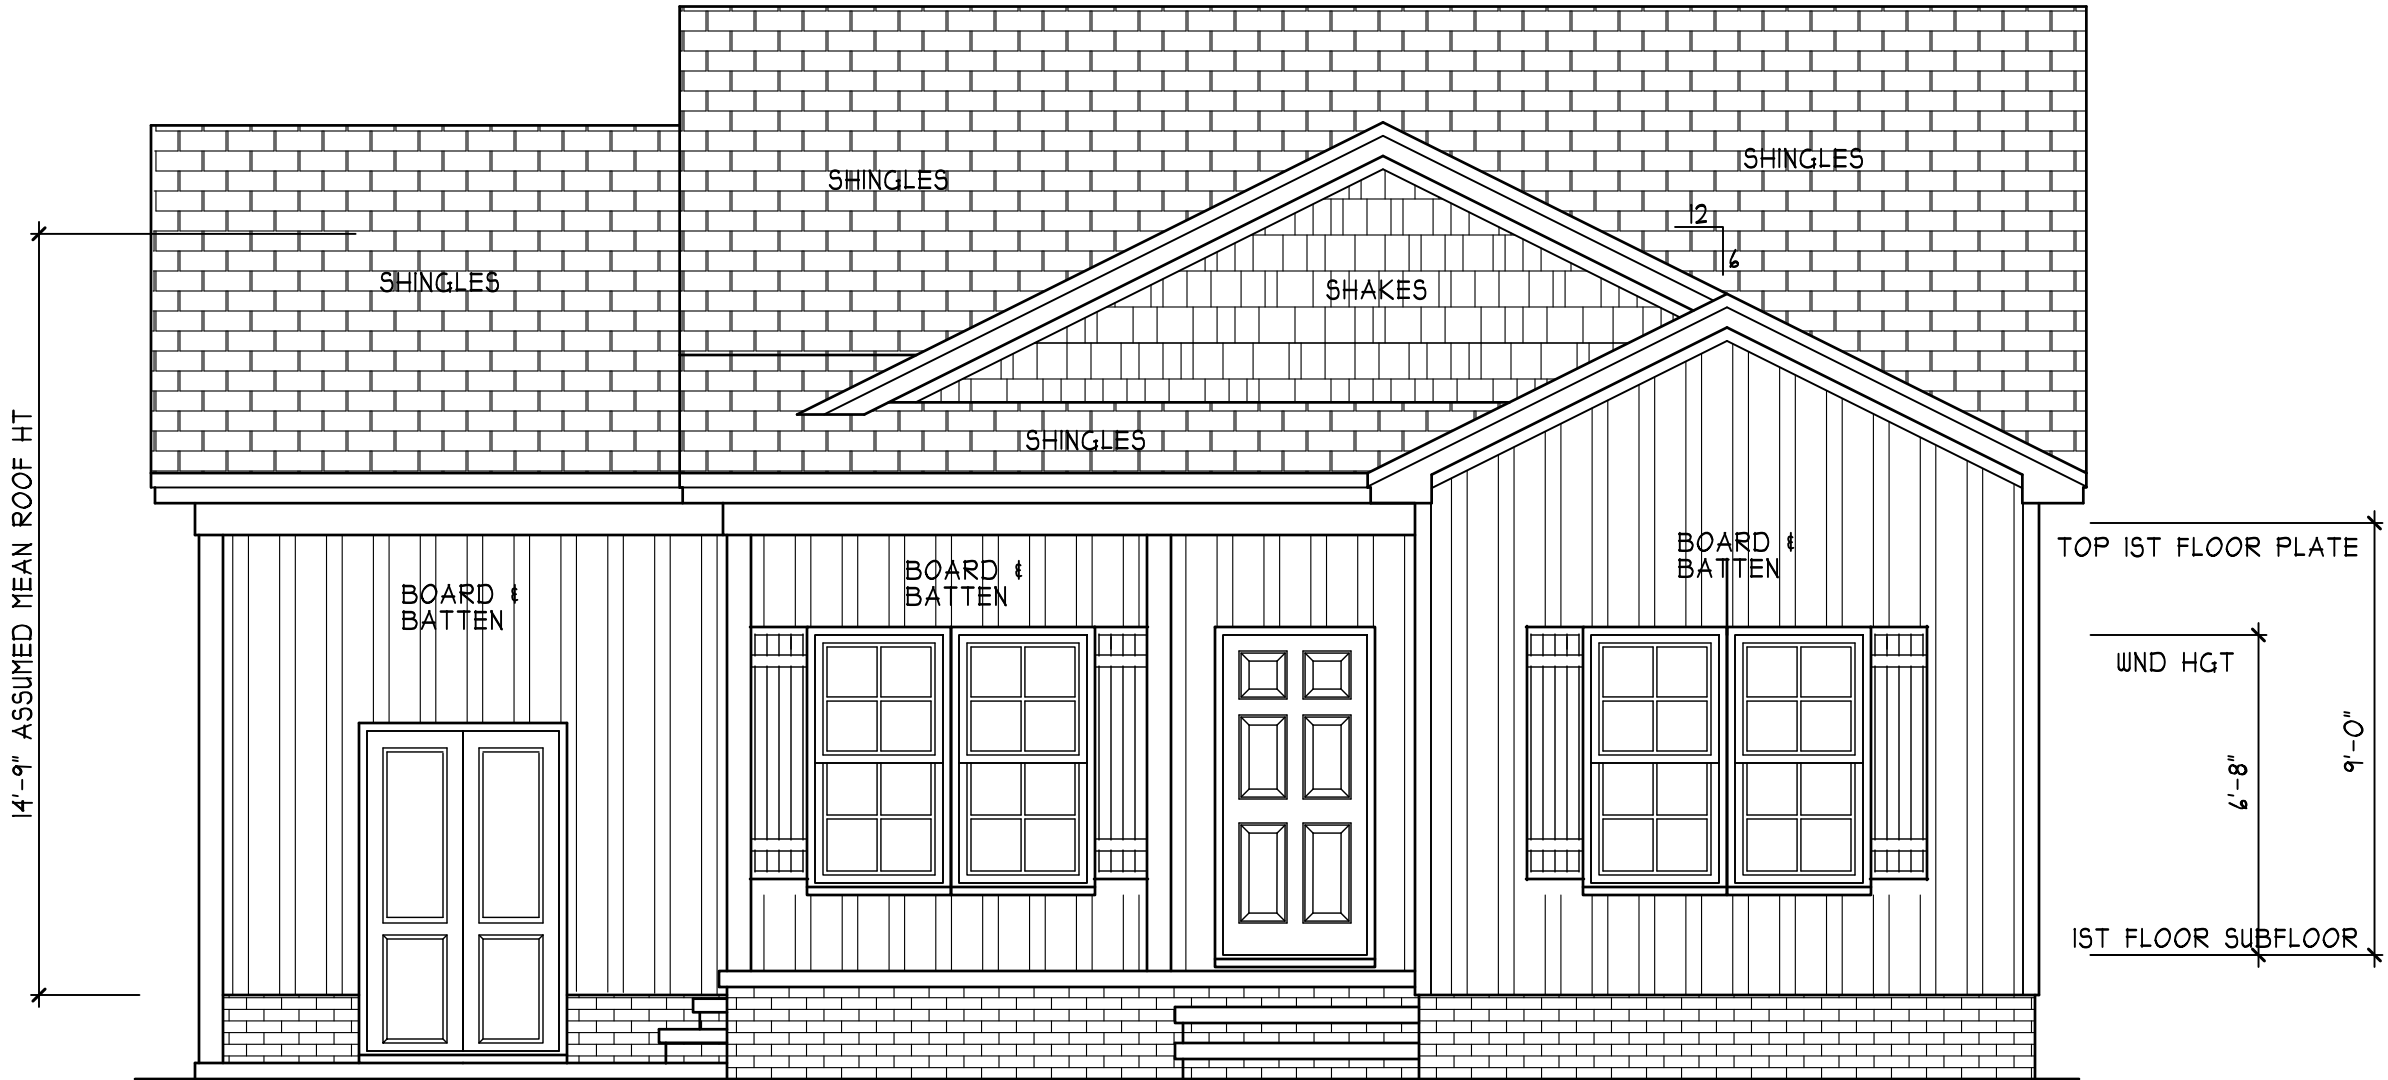


FRONT ELEVATION
SCALE 1/4" = 1'-0"

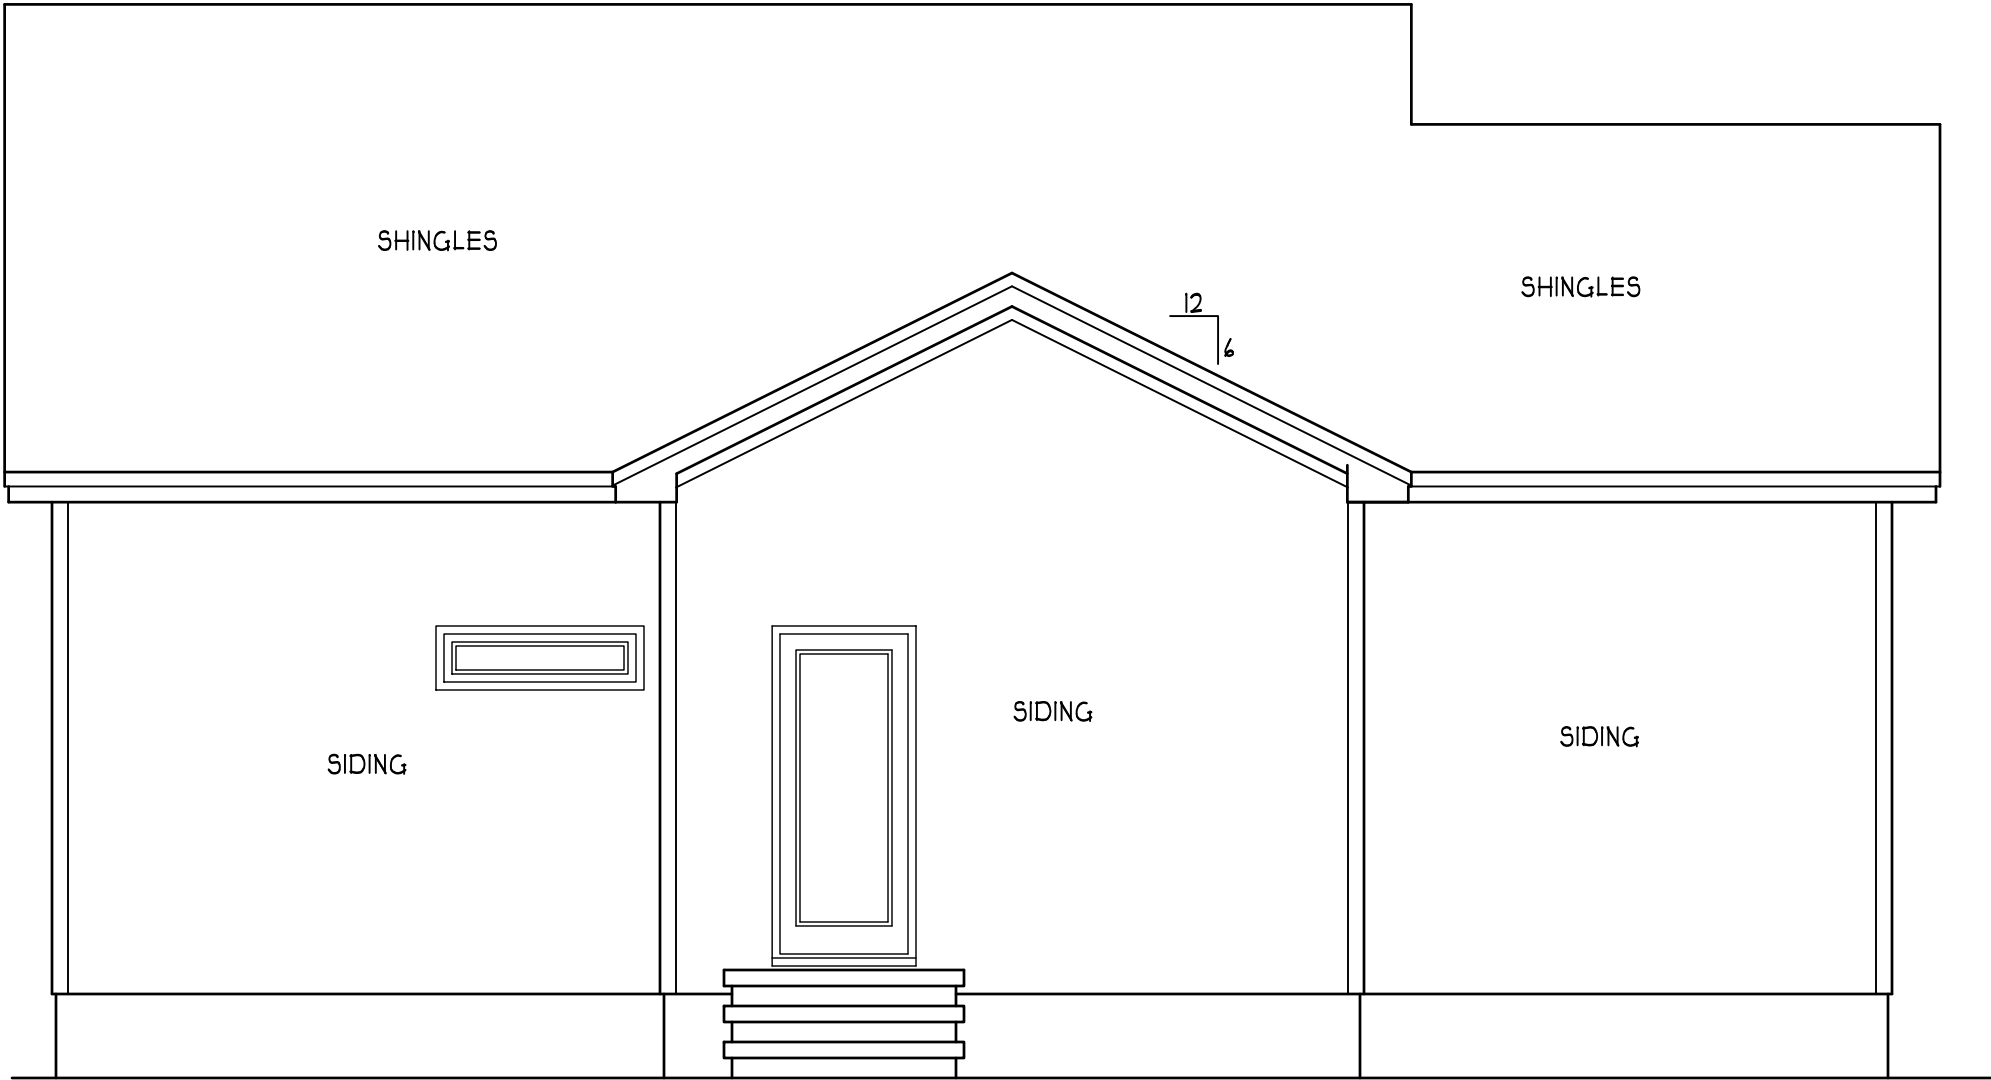

REAR ELEVATION
SCALE 1/4" = 1'-0"

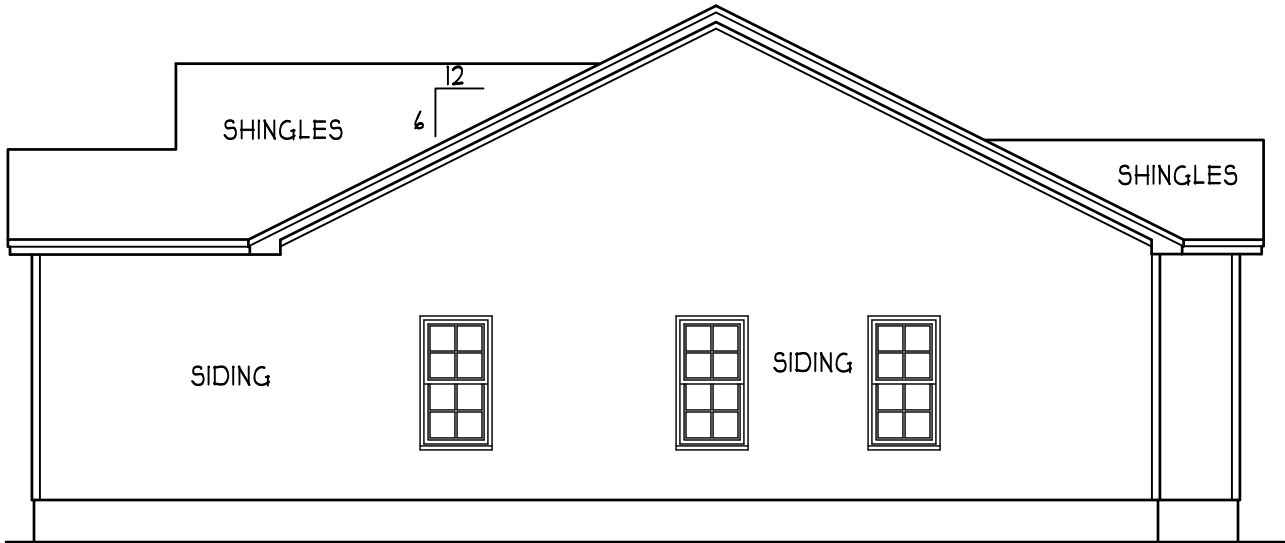

LEFT ELEVATION
SCALE 1/8" = 1'-0"

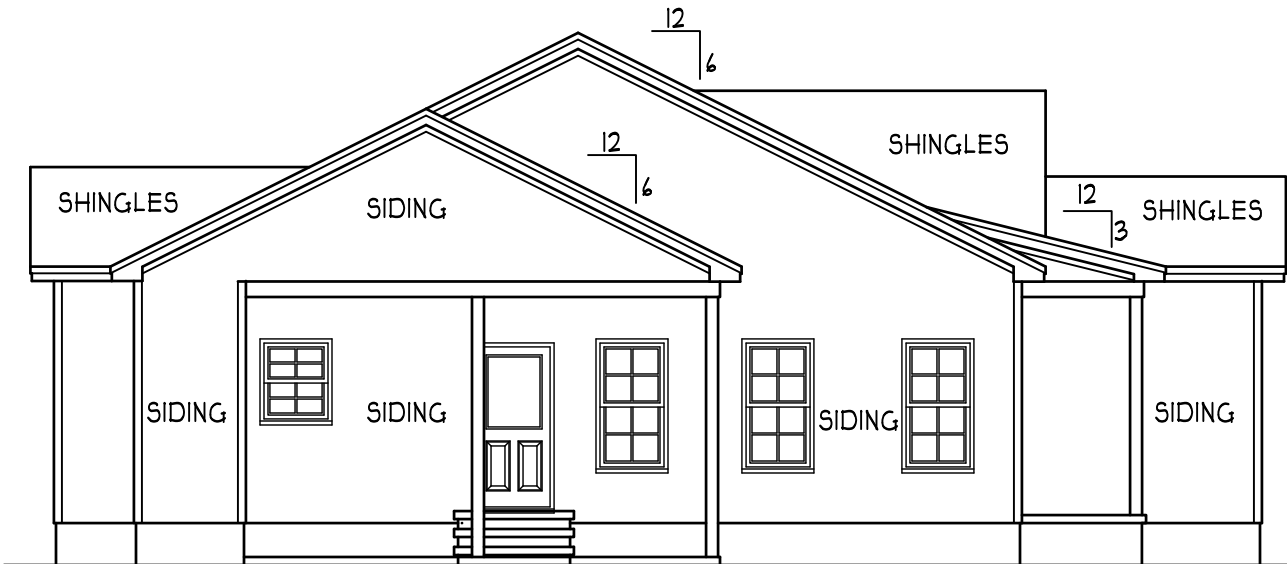

RIGHT ELEVATION
SCALE 1/8" = 1'-0"

ATTIC VENTILATION:

THE NET FREE VENTILATING AREA SHALL BE NOT LESS THAN 1 TO 150 OF THE AREA OF THE SPACE VENTILATED EXCEPT THAT THE AREA MAY BE 1 TO 300 PROVIDED AT LEAST 50 PERCENT OF THE REQUIRED VENTILATING AREA IS PROVIDED BY VENTILATORS LOCATED IN THE UPPER PORTION OF THE SPACE TO BE VENTILATED AT LEAST 3 FEET ABOVE EAVE OR CORNICE VENTS WITH THE BALANCE OF THE REQUIRED VENTILATION TO BE PROVIDED BY EAVE OR CORNICE VENTS.

GROSS ATTIC AREA TO BE VENTILATED 1184 SQ.FT.
1184/150 = 7.89 SQ.FT. NET FREE AREA

ENERGY COMPLIANCE


ZONE 3 = MAX. GLAZING U-FACTOR .35
R-VALUE = CEILING R38, WALLS R15,
FLOORS R19 FOR JOHNSTON, WAYNE COUNTY
ZONE 4 = MAX. GLAZING U-FACTOR .35
R-VALUE = CEILING R38, WALLS R15,
FLOORS R19 FOR WAKE, ORANGE COUNTY

THE MICHAEL W/ CARPORT
LEFT SIDE CARPORT
HUNTER'S DREAM HOMES

HEATED FOOTAGE:
#1194

SQUARE FOOTAGE:
FIRST FLOOR = 1194
FRONT PORCH = 72
STORAGE = 51
CARPORT = 220

HEATHER HALL
165 HEATHERSTONE CT
BENSON NC 27504
(919) 207-1403

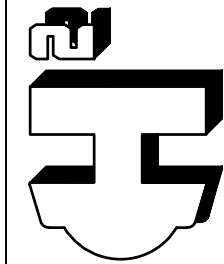H SQUARED HOME DESIGN, INC.


ANY DEVIATION OF THE SPECIFIED MEASUREMENTS OR DIMENSIONS VOTES IN SQUARED HOME DESIGN, INC.'S LIABILITY.
THIS PLAN HAS BEEN DRAWN, CHECKED AND APPROVED BY A PROFESSIONAL ARCHITECT IN ACCORDANCE WITH THE CAROLINA STATE RESIDENTIAL BUILDING CODES 2018 EDITION.

DATE:
07/22/2025

1 STORY

FILE:
050125

FOUNDATION STRUCTURAL NOTES:

NC (2018 NCRC):

- ① (3) 2x10 SYP #2 OR SPF#2 GIRDER, TYPICAL UNO.
- ② CONCRETE BLOCK PIER SIZE SHALL BE:
- | SIZE | HOLLOW MASONRY | SOLID MASONRY |
|---------|----------------|-------------------|
| 8 x 16 | UP TO 32" HIGH | UP TO 5'-0" HIGH |
| 12 x 16 | UP TO 48" HIGH | UP TO 9'-0" HIGH |
| 16 x 16 | UP TO 64" HIGH | UP TO 12'-0" HIGH |
| 24 x 24 | UP TO 96" HIGH | |
- WITH 30" x 30" x 10" CONCRETE FOOTING, UNO.

- ③ WALL FOOTING AS FOLLOWS:
- DEPTH: 8" - UP TO 2-1/2 STORY
10" - 3 STORY
- WIDTH: SIDING (OR EQUAL)
- 16" - UP TO 2-1/2 STORY
- 20" - 3 STORY
- BRICK VENEER
- 16" - 1 STORY
- 20" - 2 STORY
- 24" - 3 STORY

FOR FOUNDATION WALL HEIGHT AND BACKFILL REQUIREMENTS, REFER TO NORTH CAROLINA RESIDENTIAL CODE TABLE R404.11 (1 THRU 4).
NOTE: ASSUMED SOIL BEARING CAPACITY = 2000 PSF.
CONTRACTOR MUST VERIFY SITE CONDITIONS AND CONTACT SOILS ENGINEER IF MARGINAL OR UNSTABLE SOILS ARE ENCOUNTERED.

- ④ (4) 2x10 SYP#2 OR SPF#2 GIRDER.

- ⑤ (2) 1.75X9.25 LVL OR LSL GIRDER

- ⑥ (3) 1.75X9.25 LVL OR LSL GIRDER

1. "■" DESIGNATES A SIGNIFICANT POINT LOAD TO HAVE SOLID BLOCKING TO PIER. SOLID BLOCK ALL BEAM BEARING POINTS NOTED TO HAVE THREE OR MORE STUDS TO FND, TYPICAL.

8. ABBREVIATIONS:
"SJ" = SINGLE JOIST
"DJ" = DOUBLE JOIST
"TJ" = TRIPLE JOIST


FND VENTS

1190/150 = 7.9 SQ. FT. REQ'D
7.9/.88 = 9 VENTS
*WITH VAPOR BARRIER

*ONE VENT MUST BE WITHIN 3'-0" OF EVERY CORNER.

DAMP PROOFING

FOR DAMP PROOFING & WATER PROOFING REFER TO SECTION 405 & 406 IN 2018 EDITION NC RES. CODES

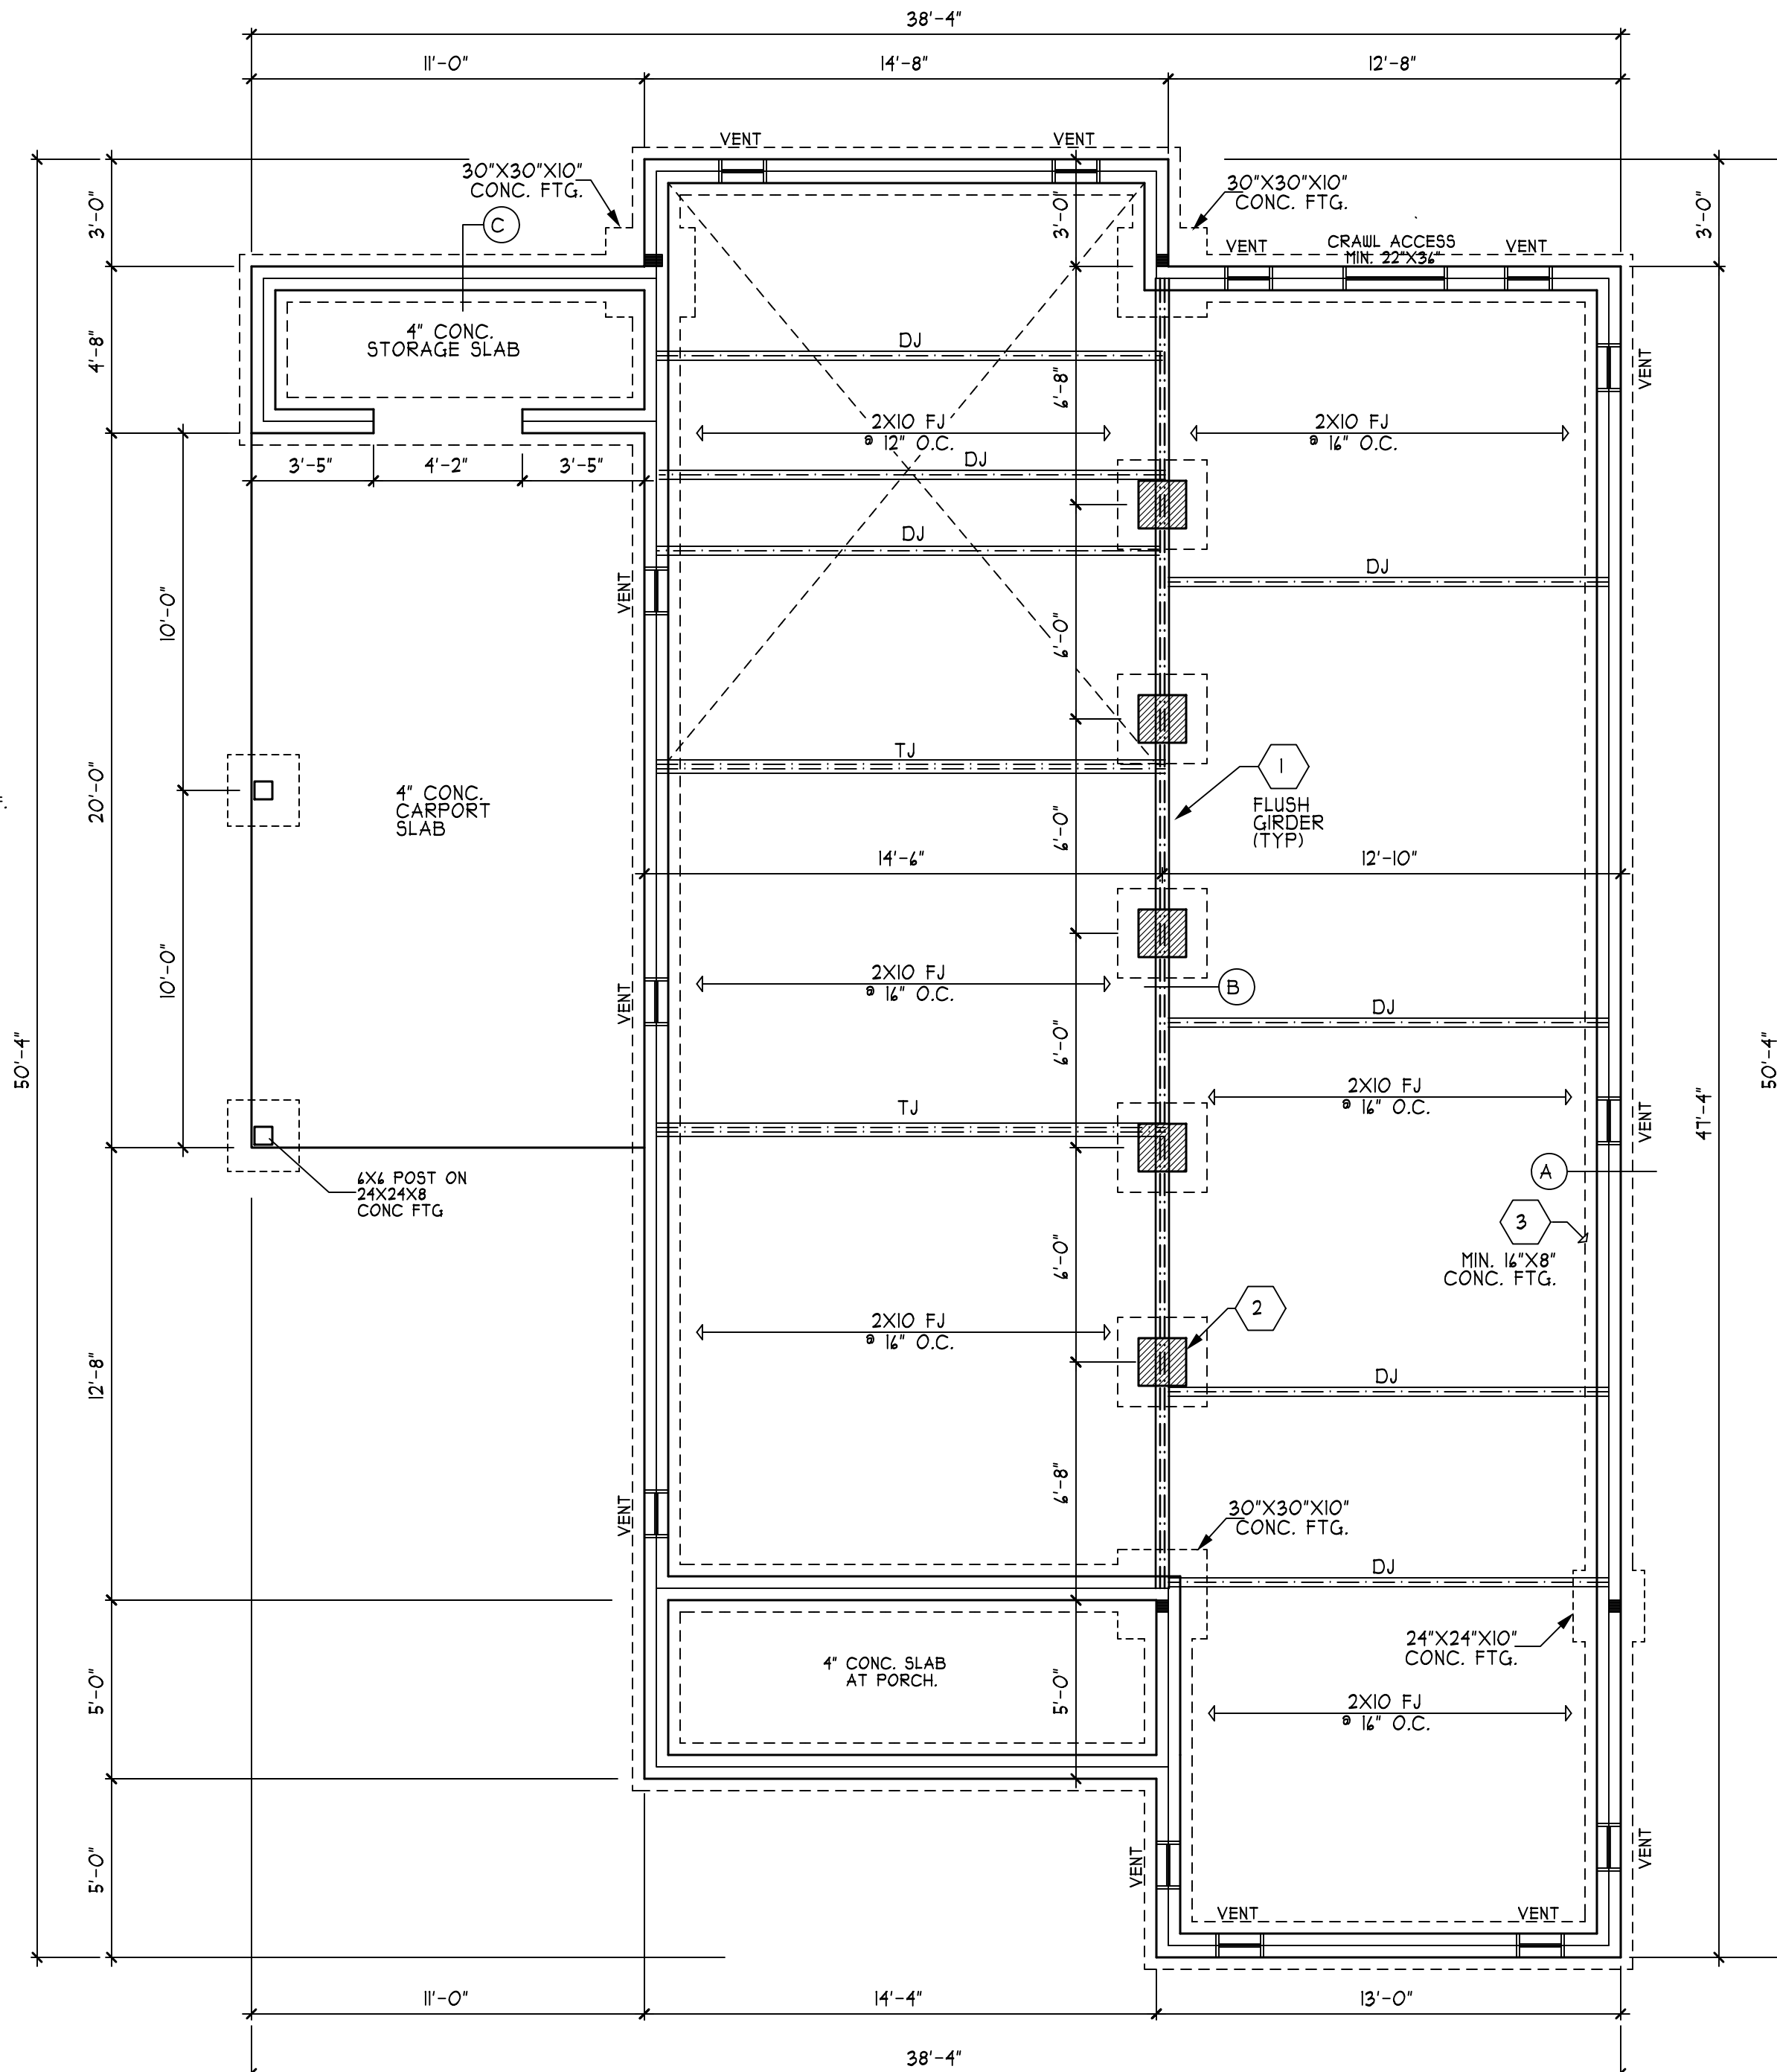

REFER TO BASIC DETAIL(S) SHEET FOR STANDARD DETAILS, BRACING DETAILS, AND STRUCTURAL NOTES

CRAWL SPACE FOUNDATION PLAN

SCALE 1/4" = 1'-0"

THE MICHAEL W/ CARPORT

LEFT SIDE CARPORT

HUNTER'S DREAM HOMES

HEATED FOOTAGE:

#1194

SQUARE FOOTAGE:

FIRST FLOOR

= 1194

FRONT PORCH

= 72

STORAGE

= 51

CARPORT

= 220


HEATHER HALL

165 HEATHERSTONE CT

BENSON NC 27504

(919) 207-1403

H SQUARED HOME DESIGN, INC.

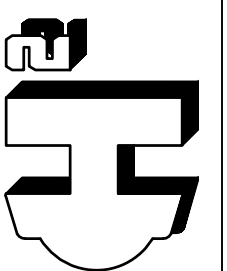

ANY DEVIATION OF THE SPECIFIED HEADERS OR DIMENSIONS NOTED IN H SQUARED HOME DESIGN, INC.'S LIABILITY.
THIS PLAN HAS BEEN DRAWN, CHECKED, AND APPROVED BY A PROFESSIONAL ARCHITECT IN ACCORDANCE WITH THE CAROLINA STATE RESIDENTIAL BUILDING CODES 2018 EDITION.


DATE:

07/22/2025

1 STORY

FILE:

050125

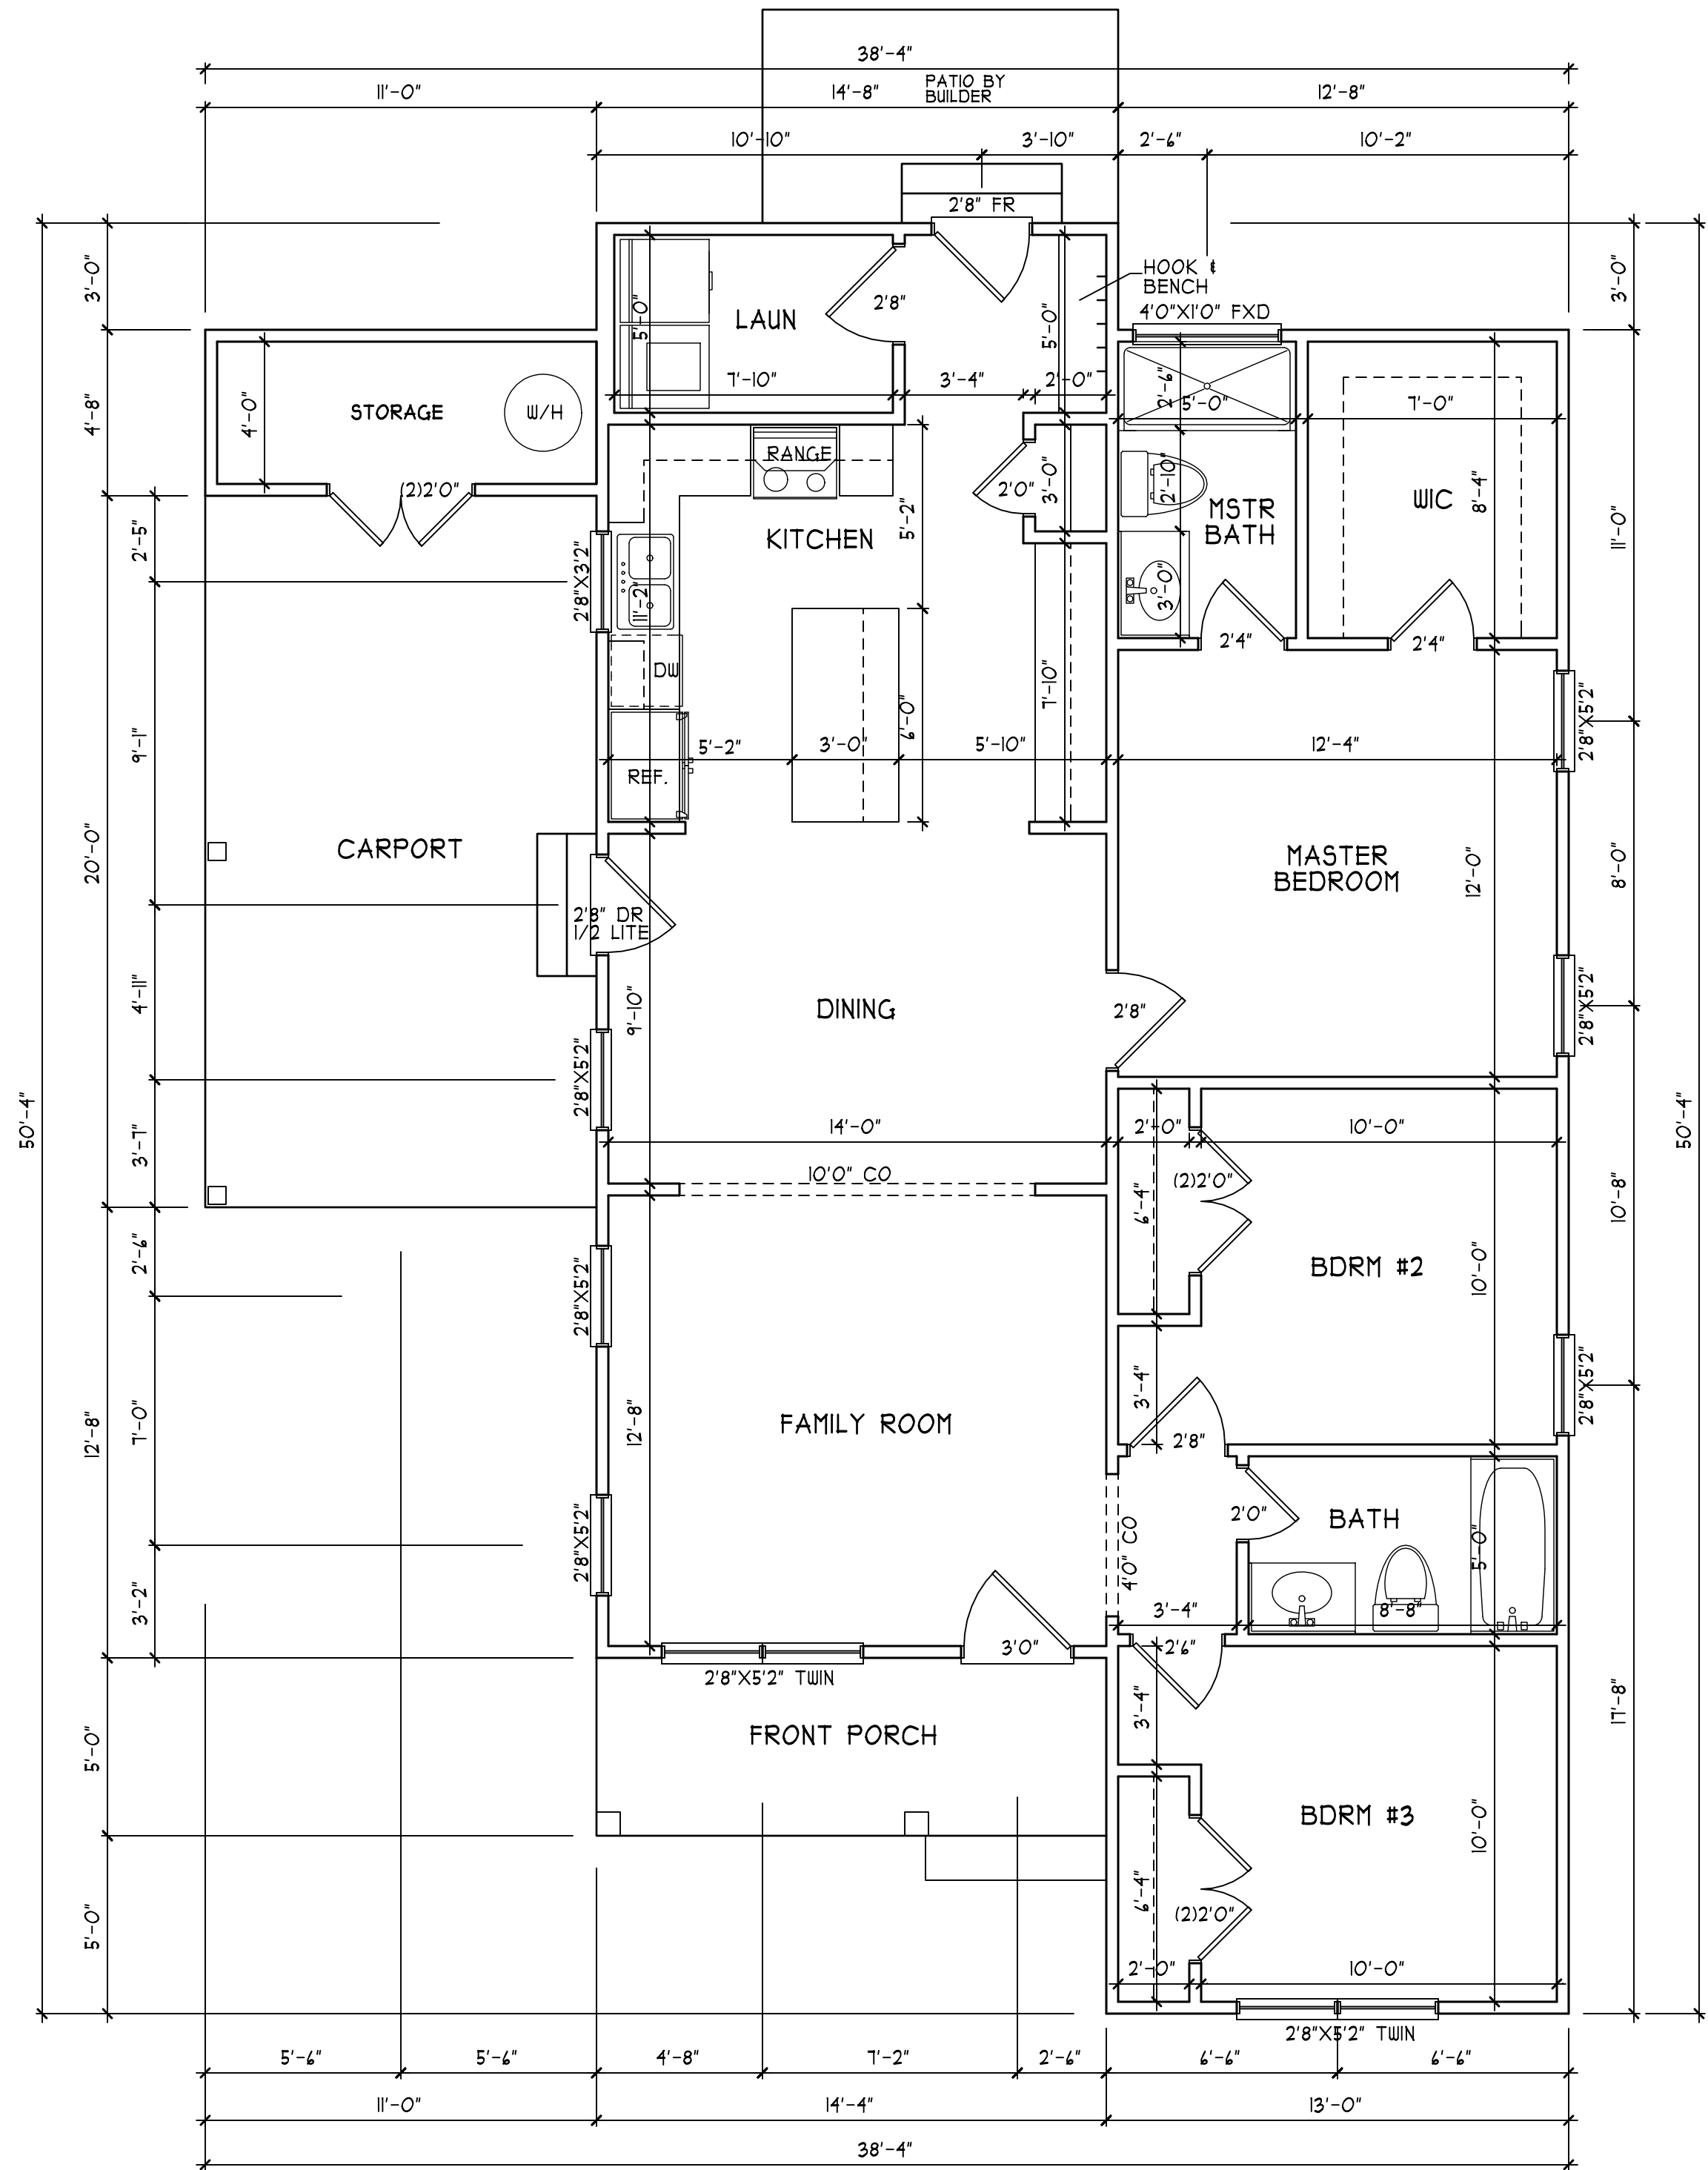

FIRST FLOOR PLAN
SCALE 1/4" = 1'-0"

THE MICHAEL W/ CARPORT

LEFT SIDE CARPORT

HUNTER'S DREAM HOMES

HEATED FOOTAGE:
#1194

SQUARE FOOTAGE:
FIRST FLOOR = 1194
FRONT PORCH = 72
STORAGE = 51
CARPORT = 220

HEATHER HALL
165 HEATHERSTONE CT
BENSON NC 27504
(919) 207-1403

H²SQUARED HOME DESIGN, INC.

ANY DEVIATION OF THE SPECIFIED MEASUREMENTS OR DIMENSIONS VOID. H²SQUARED HOME DESIGN, INC.'S LIABILITY.
THIS PLAN HAS BEEN DRAWN IN ACCORDANCE WITH THE CAROLINA STATE RESIDENTIAL BUILDING CODES 2018 EDITION.

DATE:
01/22/2025

I STORY

FILE:
050125

ATTACH INTERMEDIATE POST TO HEADER WITH (2) AC4 POST CAPS AND POST TO CONCRETE FOOTING WITH SIMPSON ABA44 POST BASE

SHIM OUT HDR TO ALLOW FULL CAP ATTACHMENT

MIN. 6X6 POSTS

ATTACH CORNER POSTS TO HEADER WITH (2) LCE4 POST CAPS AND POST TO CONCRETE FOOTING WITH SIMPSON ABA44 POST BASE

MIN. 6X6 POSTS

ROOF TRUSS SUPPORT WALL

(2)2X10 HEADER

ROOF TRUSSES

GIRDER TRUSS

ROOF TRUSSES

ROOF TRUSSES

GIRDER TRUSS

ROOF TRUSSES

TRUSS SYSTEM REQUIREMENTS
NC (2018 NCRC):

1. TRUSS SYSTEM LAYOUTS (PLACEMENT PLANS) SHALL BE DESIGNED IN ACCORDANCE WITH SEALED TRUSS PROFILES. ANY NEED TO CHANGE TRUSSES SHALL BE COORDINATED WITH THE TRUSS MANUFACTURER.
2. TRUSS SCHEMATICS (PROFILES) SHALL BE PREPARED AND SEALED BY TRUSS MANUFACTURER.
3. ALL TRUSSES SHALL BE DESIGNED FOR BEARING ON SPF #2 OR #3 PLATES OR LEDGERS (UNO).
4. ALL REQUIRED ANCHORS FOR TRUSSES DUE TO UPLIFT OR BEARING SHALL MEET THE REQUIREMENTS AS SPECIFIED ON THE TRUSS SCHEMATICS.

HEADER/BEAM & COLUMN NOTES

1. ALL EXTERIOR AND LOAD BEARING HEADERS SHALL BE MIN. (2) 2x10 (4" WALL) OR (3) 2x10 (6" WALL) WITH (1) SUPPORT STUD, UNLESS NOTED OTHERWISE.
2. THE NUMBER SHOWN AT BEAM AND HEADER SUPPORTS INDICATES THE NUMBER OF SUPPORT STUDS REQUIRED IN STUD POCKET OR COLUMN. THE NUMBER OF KING STUDS AT EACH END OF HEADERS IN EXTERIOR WALLS SHALL BE ACCORDING TO TABLE R602.1.5 OR AS BELOW:
 - UP TO 3' SPAN: (1) KING STUD
 - OVER 3' UP TO 6' SPAN: (2) KING STUDS
 - OVER 6' UP TO 9' SPAN: (3) KING STUDS
 - OVER 9' UP TO 12' SPAN: (4) KING STUDS
 - OVER 12' UP TO 15' SPAN: (5) KING STUDS

REFER TO BASIC DETAIL(S) SHEET FOR STANDARD DETAILS, BRACING DETAILS, AND STRUCTURAL NOTES

FIRST FLOOR
STRUCTURAL PLAN
SCALE 1/4" = 1'-0"

THE MICHAEL W/ CARPORT

LEFT SIDE CARPORT

HUNTER'S DREAM HOMES

HEATED FOOTAGE:

#1194

SQUARE FOOTAGE:

FIRST FLOOR = 1194
FRONT PORCH = 72
STORAGE CARPORT = 51
CARPORT = 220


HEATHER HALL

165 HEATHERSTONE CT

BENSON NC 27504

(919) 207-1403

H SQUARED HOME DESIGN, INC.

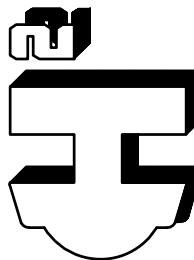

ANY DEVIATION OF THE SPECIFIED HEADERS OR DIMENSIONS Voids H SQUARED HOME DESIGN, INC.'S LIABILITY.

THIS PLAN HAS BEEN DRAWN, CHECKED, AND APPROVED BY A PROFESSIONAL ARCHITECT IN ACCORDANCE WITH THE CAROLINA STATE RESIDENTIAL BUILDING CODES 2018 EDITION.


DATE:

01/22/2025

1 STORY

FILE:

050125

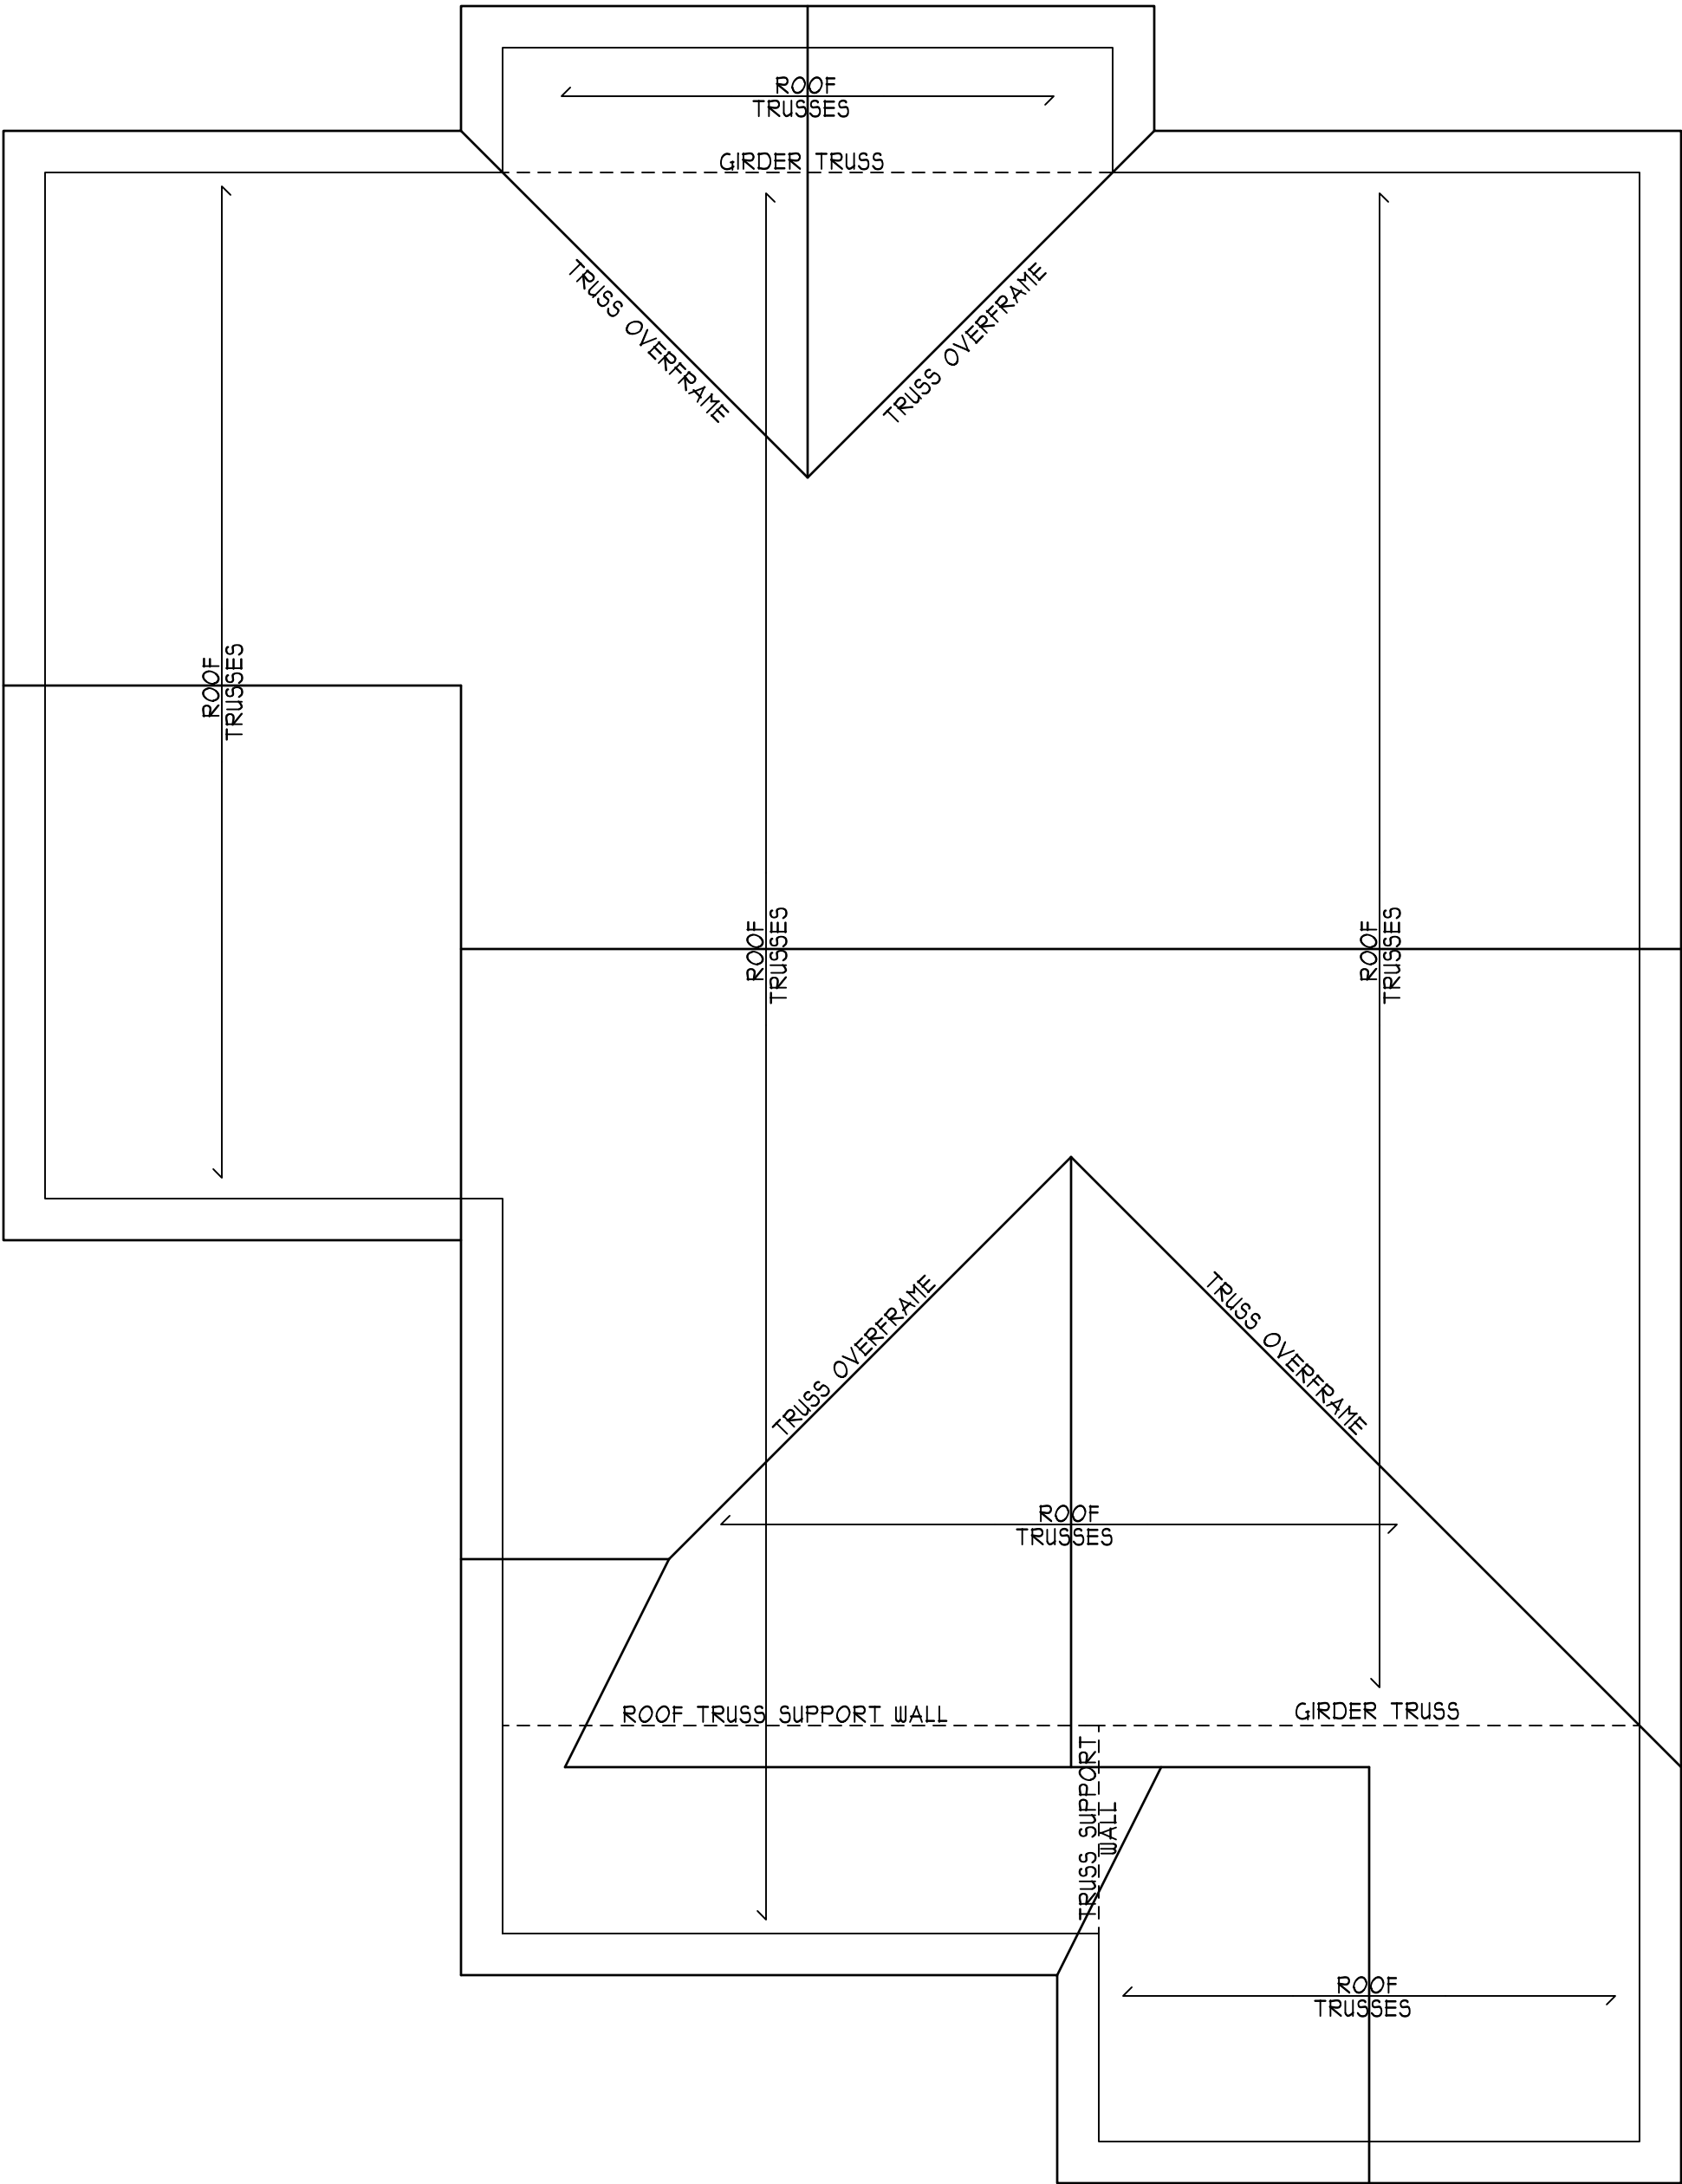

- TRUSS SYSTEM REQUIREMENTS
NC (2018 NCRC):
1. TRUSS SYSTEM LAYOUTS (PLACEMENT PLANS) SHALL BE DESIGNED IN ACCORDANCE WITH SEALED TRUSS PROFILES. ANY NEED TO CHANGE TRUSSES SHALL BE COORDINATED WITH THE TRUSS MANUFACTURER.
 2. TRUSS SCHEMATICS (PROFILES) SHALL BE PREPARED AND SEALED BY TRUSS MANUFACTURER.
 3. ALL TRUSSES SHALL BE DESIGNED FOR BEARING ON SPF #2 OR #3 PLATES OR LEDGERS (UNO).
 4. ALL REQUIRED ANCHORS FOR TRUSSES DUE TO UPLIFT OR BEARING SHALL MEET THE REQUIREMENTS AS SPECIFIED ON THE TRUSS SCHEMATICS.

REFER TO BASIC DETAIL(S) SHEET
FOR STANDARD DETAILS, BRACING
DETAILS, AND STRUCTURAL NOTES

ROOF PLAN
SCALE 1/4" = 1'-0"

THE MICHAEL W/ CARPORT

LEFT SIDE CARPORT

HUNTER'S DREAM HOMES

HEATED FOOTAGE:

#1194

SQUARE FOOTAGE:

FIRST FLOOR = 1194

FRONT PORCH = 72

STORAGE CARPORT = 51

= 220

HEATHER HALL
165 HEATHERSTONE CT
BENSON NC 27504
(919) 207-1403

H²SQUARED HOME DESIGN, INC.

ANY DEVIATION OF THE SPECIFIED MEASUREMENTS OR DIMENSIONS Voids H²SQUARED HOME DESIGN, INC.'S LIABILITY.
THIS PLAN HAS BEEN DRAWN IN ACCORDANCE WITH THE CAROLINA STATE RESIDENTIAL BUILDING CODES 2018 EDITION.

DATE:

01/22/2025

I STORY

FILE:

050125

STRUCTURAL NOTES

- 1) ALL CONSTRUCTION SHALL CONFORM TO THE LATEST REQUIREMENTS OF THE NORTH CAROLINA STATE RESIDENTIAL CODE - 2018 EDITION, PLUS ALL LOCAL CODES AND REGULATIONS. THE STRUCTURAL ENGINEER OR DESIGNER IS NOT RESPONSIBLE FOR, AND WILL NOT HAVE CONTROL OF, CONSTRUCTION MEANS, METHODS, TECHNIQUES, SEQUENCES OR PROCEDURES, OR FOR SAFETY PRECAUTIONS AND PROGRAMS IN CONNECTION WITH THE CONSTRUCTION WORK. NOR WILL THE ENGINEER OR DESIGNER BE RESPONSIBLE FOR THE CONTRACTOR'S FAILURE TO CARRY OUT THE CONSTRUCTION WORK IN ACCORDANCE WITH THE CONTRACT DOCUMENTS. "CONSTRUCTION REVIEW" SERVICES ARE NOT PART OF OUR CONTRACT. ALL MEMBERS SHALL BE FRAMED, ANCHORED, TIED AND BRACED IN ACCORDANCE WITH GOOD CONSTRUCTION PRACTICE AND THE BUILDING CODE.
- 2) DESIGN LOADS (R301.4)
- | | LIVE LOAD
(PSF) | DEAD LOAD
(PSF) | DEFLECTION
(LL) |
|---------------------------------|--------------------|--------------------|--------------------|
| ROOMS OTHER THAN SLEEPING ROOMS | 40 | 10 | L/360 |
| SLEEPING ROOMS | 30 | 10 | L/360 |
| ATTIC WITH PERMANENT STAIR | 40 | 10 | L/360 |
| ATTIC WITH OUT PERMANENT STAIR | 20 | 10 | L/360 |
| ATTIC WITH OUT STORAGE | 10 | 10 | L/240 |
| STAIRS | 40 | -- | L/360 |
| EXTERIOR BALCONIES | 60 | 10 | L/360 |
| DECKS | 40 | 10 | L/360 |
| GUARDRAILS AND HANDRAILS | 200 | -- | -- |
| PASSENGER VEHICLE GARAGES | 50 | 10 | L/360 |
| FIRE ESCAPES | 40 | 10 | L/360 |
| SNOW | 20 | -- | ---- |
- WIND LOAD (BASED ON 115/120 MPH WIND VELOCITY & EXPOSURE B)
- 3) WALL BRACING: BRACED WALL PANELS SHALL BE CONSTRUCTED ACCORDING TO SECTION R602.10.3. THE AMOUNT AND LOCATION OF BRACING SHALL COMPLY WITH TABLE R602.10.1. THE LENGTH OF BRACED PANELS SHALL BE DETERMINED BY SECTION R602.10.4. LATERAL BRACING SHALL BE SATISFIED PER METHOD 3 BY CONTINUOUSLY SHEATHING WALLS WITH STRUCTURAL SHEATHING PER SECTION R602.10.3. NOTE THAT ANY SPECIFIC BRACED WALL DETAIL SHALL BE INSTALLED AS SPECIFIED.
- 4) CONCRETE SHALL HAVE A MINIMUM 28 DAY STRENGTH OF 3000 PSI AND A MAXIMUM SLUMP OF 5 INCHES UNLESS NOTED OTHERWISE (UNO). AIR ENTRAINMENT PER TABLE 402.2. ALL CONCRETE SHALL BE PROPORTIONED, MIXED, HANDLED, SAMPLED, TESTED, AND PLACED IN ACCORDANCE WITH ACI STANDARDS. ALL SAMPLES FOR PUMPING SHALL BE TAKEN FROM THE EXIT END OF THE PUMP.
- 5) ALLOWABLE SOIL BEARING PRESSURE ASSUMED TO BE 2000 PSF. THE CONTRACTOR MUST CONTACT A GEOTECHNICAL ENGINEER AND THE STRUCTURAL ENGINEER IF UNSATISFACTORY SUBSURFACE CONDITIONS ARE ENCOUNTERED. THE SURFACE AREA ADJACENT TO THE FOUNDATION WALL SHALL BE PROVIDED WITH ADEQUATE DRAINAGE, AND SHALL BE GRADED SO AS TO DRAIN SURFACE WATER AWAY FROM FOUNDATION WALLS.
- 6) ALL FRAMING LUMBER SHALL BE SPF #2 (Fb = 875 PSI) UNLESS NOTED OTHERWISE (UNO). ALL TREATED LUMBER SHALL BE SYP # 2 (Fb=975 PSI). PLATE MATERIAL MAY BE SPF # 3 OR SYP #3 (Fc(perp) = 425 PSI - MIN).
- 7) ALL WOODEN BEAMS AND HEADERS SHALL HAVE THE FOLLOWING END SUPPORTS:
(1) 2x4 STUD COLUMN FOR 6'-0" MAX. BEAM SPAN (UNO), (2) 2X4 STUDS FOR BEAM SPAN GREATER THAN 6'-0" (UNO).
- 8) L.V.L. SHALL BE LAMINATED VENEER LUMBER: Fb=2400 PSI, Fv=285 PSI, E=1.9x10⁶ PSI. P.S.L. SHALL BE PARALLEL STRAND LUMBER: Fb=2900 PSI, Fv=290 PSI, E=2.0x10⁶ PSI. L.S.L. SHALL BE LAMINATED STRAND LUMBER: Fb=2250 PSI, Fv=400 PSI, E=1.55x10⁶ PSI. INSTALL ALL CONNECTIONS PER MANUFACTURERS INSTRUCTIONS.
- 9) ALL ROOF TRUSS AND I-JOIST LAYOUTS SHALL BE PREPARED IN ACCORDANCE WITH ANY SEALED STRUCTURAL DRAWINGS. TRUSSES AND I-JOISTS SHALL BE INSTALLED ACCORDING TO THE MANUFACTURE'S SPECIFICATIONS. ANY CHANGE IN TRUSS OR I-JOIST LAYOUT SHALL BE COORDINATED WITH DESIGNER OR ENGINEER.
- 10) ALL STRUCTURAL STEEL SHALL BE ASTM A-36. STEEL BEAMS SHALL BE SUPPORTED AT EACH END WITH A MINIMUM BEARING LENGTH OF 3 1/2" INCHES AND FULL FLANGE WIDTH. PROVIDE SOLID BEARING FROM BEAM SUPPORT TO FOUNDATION. BEAMS SHALL BE ATTACHED TO EACH SUPPORT WITH TWO LAG SCREWS (1/2" DIAMETER x 4" LONG). LATERAL SUPPORT IS CONSIDERED ADEQUATE PROVIDED THE JOIST ARE TOE NAILED TO THE SOLE PLATE, AND SOLE PLATE IS NAILED OR BOLTED TO THE BEAM FLANGE @ 48" O.C. . ALL STEEL TUBING SHALL BE ASTM A500.
- 11) REBAR SHALL BE DEFORMED STEEL, ASTM#65, GRADE 60.
- 12) FLITCH BEAMS SHALL BE BOLTED TOGETHER USING (2) ROWS OF 1/2" DIAMETER BOLTS (ASTM A307) WITH WASHERS PLACED UNDER THE THREADED END OF BOLT. BOLTS SHALL BE SPACED AT 24" O.C. (MAX), AND STAGGERED AT THE TOP AND BOTTOM OF BEAM (2" EDGE DISTANCE), WITH 2 BOLTS LOCATED AT 6" FROM EACH END.
- 13) BRICK LINTELS SHALL BE 3 1/2"x3 1/2"x1/4" STEEL ANGLE FOR UP TO 6'-0" SPAN AND 6"x4"x5/16" STEEL ANGLE WITH 6" LEG VERTICAL FOR SPANS UP TO 9'-0". SEE PLANS FOR SPANS OVER 9'-0".
- 14) THE POSITIVE AND NEGATIVE DESIGN PRESSURE FOR DOORS AND WINDOWS FOR A MEAN ROOF HEIGHT OF 35 FEET OR LESS SHALL BE 25 PSF.
- 15) THE POSITIVE AND NEGATIVE DESIGN PRESSURES REQUIRED FOR ANY ROOF OR WALL CLADDING APPLICATION NOT SPECIFICALLY ADDRESSED IN THE NORTH CAROLINA STATE RESIDENTIAL CODE - 2018 EDITION SHALL BE AS FOLLOWS:
- ROOF:
45.4 PSF - 2:12:12 PITCH OR LESS
34.8 PSF - 2:12:12 TO 1:12 PITCH
21 PSF - 1:12 TO 12:12 PITCH
- WALLS:
24.1 PSF - WALLS
SEE ALSO SECTION R103.1.3 LINTELS


FOUNDATION STRUCTURAL NOTES:

NC (2018 NCRC): Wind: 115-120 MPH

- ① (3) 2x10 SYP #2 OR SPF#2 GIRDER, TYPICAL UNO.
- ② CONCRETE BLOCK PIER SIZE SHALL BE:
SIZE HOLLOW MASONRY SOLID MASONRY
8 x 16 UP TO 32' HIGH UP TO 5'-0" HIGH
12 x 16 UP TO 48' HIGH UP TO 9'-0" HIGH
16 x 16 UP TO 64' HIGH UP TO 12'-0" HIGH
24 x 24 UP TO 96' HIGH
WITH 30" x 30" x 10" CONCRETE FOOTING, UNO.
- ③ WALL FOOTING AS FOLLOWS:
DEPTH: 8" - UP TO 2-1/2 STORY
10" - 3 STORY
WIDTH: SIDING (OR EQUAL)
- 16" - UP TO 2-1/2 STORY
- 20" - 3 STORY
BRICK VENEER
- 16" - 1 STORY
- 20" - 2 STORY
- 24" - 3 STORY


FOR FOUNDATION WALL HEIGHT AND BACKFILL REQUIREMENTS, REFER TO NORTH CAROLINA RESIDENTIAL CODE TABLE R404.11 (1 THRU 4).
NOTE: ASSUMED SOIL BEARING CAPACITY = 2000 PSF.
CONTRACTOR MUST VERIFY SITE CONDITIONS AND CONTACT SOILS ENGINEER IF MARGINAL OR UNSTABLE SOILS ARE ENCOUNTERED.

- ④ (4) 2x10 SYP#2 OR SPF#2 GIRDER.
- ⑤ (2) 1.15x9.25 LVL OR LSL GIRDER
- ⑥ (3) 1.15x9.25 LVL OR LSL GIRDER
1. ■ DESIGNATES A SIGNIFICANT POINT LOAD TO HAVE SOLID BLOCKING TO PIER. SOLID BLOCK ALL BEAM BEARING POINTS NOTED TO HAVE THREE OR MORE STUDS TO FND, TYPICAL.
8. ABBREVIATIONS:
"SJ" = SINGLE JOIST
"DJ" = DOUBLE JOIST
"TJ" = TRIPLE JOIST

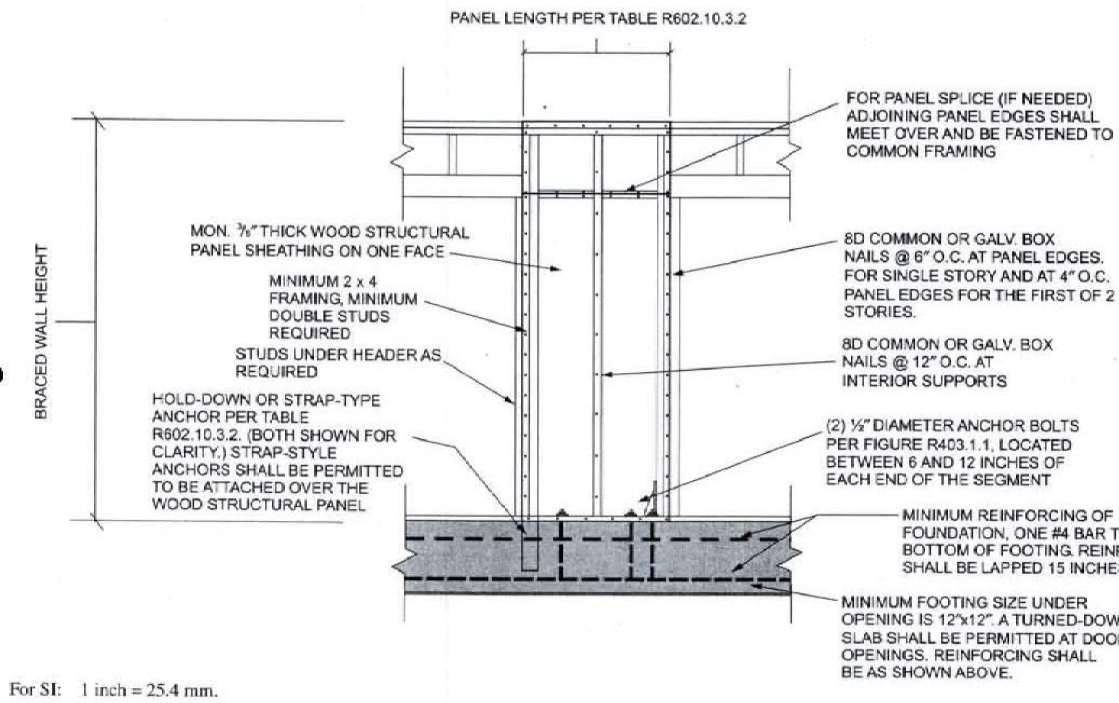

For SE: 1 inch = 25.4 mm.

FIGURE R602.10.3.2
ALTERNATE BRACED WALL PANEL

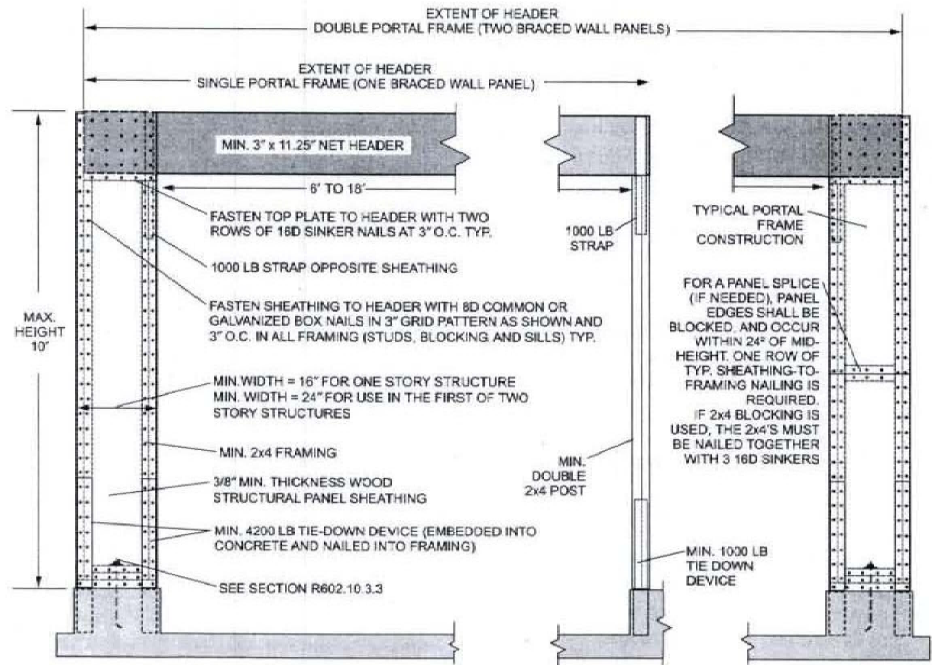

For SE: 1 inch = 25.4 mm, 1 foot = 304.8 mm, 1 pound force = 4.448 N.

FIGURE R602.10.3.3
METHOD PFF: PORTAL FRAME WITH HOLD-DOWNS


HEADER/BEAM & COLUMN NOTES

1. ALL EXTERIOR AND LOAD BEARING HEADERS SHALL BE MIN. (2) 2x10 (4" WALL) OR (3) 2x10 (6" WALL) WITH (1) SUPPORT STUD, UNLESS NOTED OTHERWISE.
2. THE NUMBER SHOWN AT BEAM AND HEADER SUPPORTS INDICATES THE NUMBER OF SUPPORT STUDS REQUIRED IN STUD POCKET OR COLUMN. THE NUMBER OF KING STUDS AT EACH END OF HEADERS IN EXTERIOR WALLS SHALL BE ACCORDING TO TABLE R602.1.5 OR AS BELOW:
- UP TO 3' SPAN: (1) KING STUD
 - OVER 3' UP TO 6' SPAN: (2) KING STUDS
 - OVER 6' UP TO 9' SPAN: (3) KING STUDS
 - OVER 9' UP TO 12' SPAN: (4) KING STUDS
 - OVER 12' UP TO 15' SPAN: (5) KING STUDS


TRUSS SYSTEM REQUIREMENTS

NC (2018 NCRC):


1. TRUSS SYSTEM LAYOUTS (PLACEMENT PLANS) SHALL BE DESIGNED IN ACCORDANCE WITH SEALED TRUSS PROFILES. ANY NEED TO CHANGE TRUSSES SHALL BE COORDINATED WITH THE TRUSS MANUFACTURER.
2. TRUSS SCHEMATICS (PROFILES) SHALL BE PREPARED AND SEALED BY TRUSS MANUFACTURER.
3. ALL TRUSSES SHALL BE DESIGNED FOR BEARING ON SPF #2 OR #3 PLATES OR LEDGERS (UNO).
4. ALL REQUIRED ANCHORS FOR TRUSSES DUE TO UPLIFT OR BEARING SHALL MEET THE REQUIREMENTS AS SPECIFIED ON THE TRUSS SCHEMATICS.

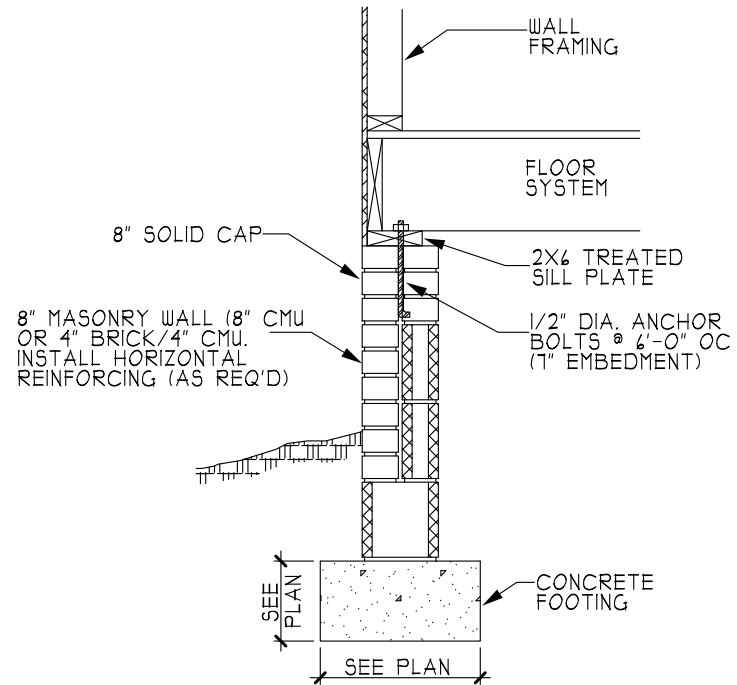


① CRAWL SPACE FOOTING

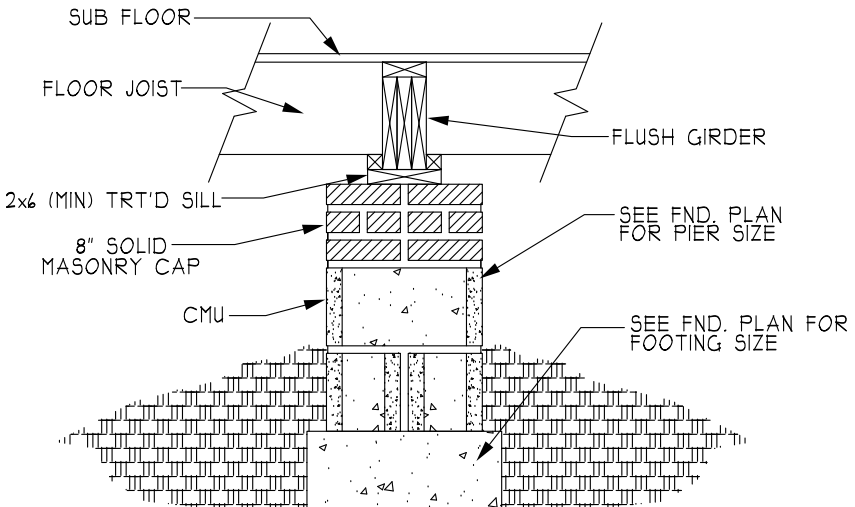

② FLUSH GIRDER

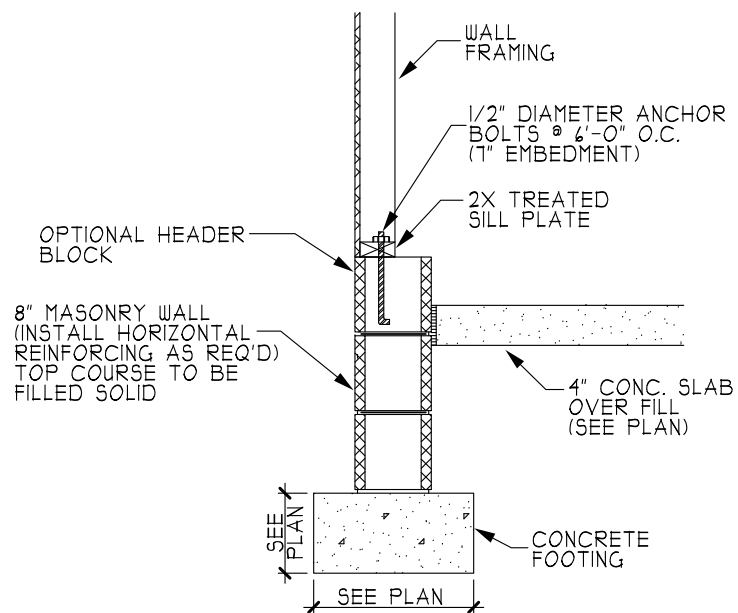

③ STORAGE WALL FOOTING

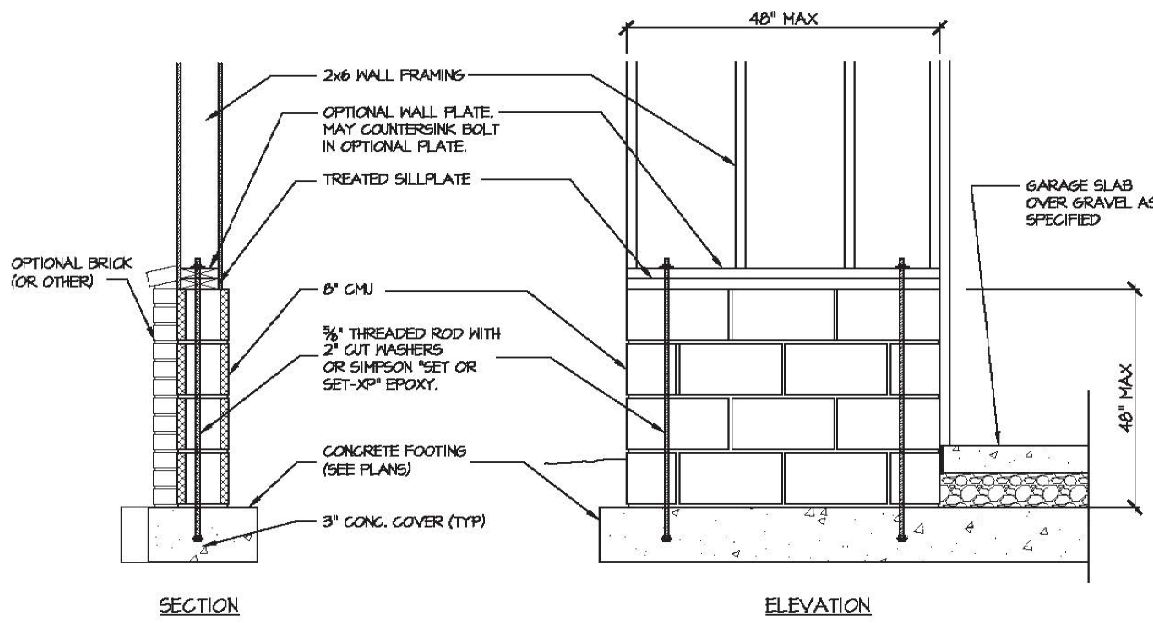

GARAGE 'WING WALL' REINFORCING
PER IRC FIGURE R602.10.4.3


BASIC BUILDING

DETAIL SHEET
(115/120 MPH)

*PLEASE NOTE THAT NOT
ALL DETAILS APPLY TO
EVERY PLAN.

HEATHER HALL
165 HEATHERSTONE CT
BENSON NC 27504
(919) 207-1403

H SQUARED
HOME
DESIGN, INC.

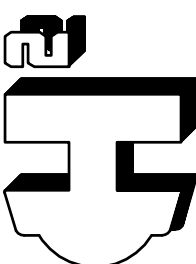


ANY DEVIATION OF THE
SPECIFIED MEASUREMENTS
OR DIMENSIONS VOID
WARRANTY AND
INC'S LIABILITY

DATE:

FILE:

THIS PLAN HAS BEEN DRAWN
IN ACCORDANCE WITH THE
NORTH CAROLINA STATE RESIDENTIAL
BUILDING CODES 2018 EDITION.

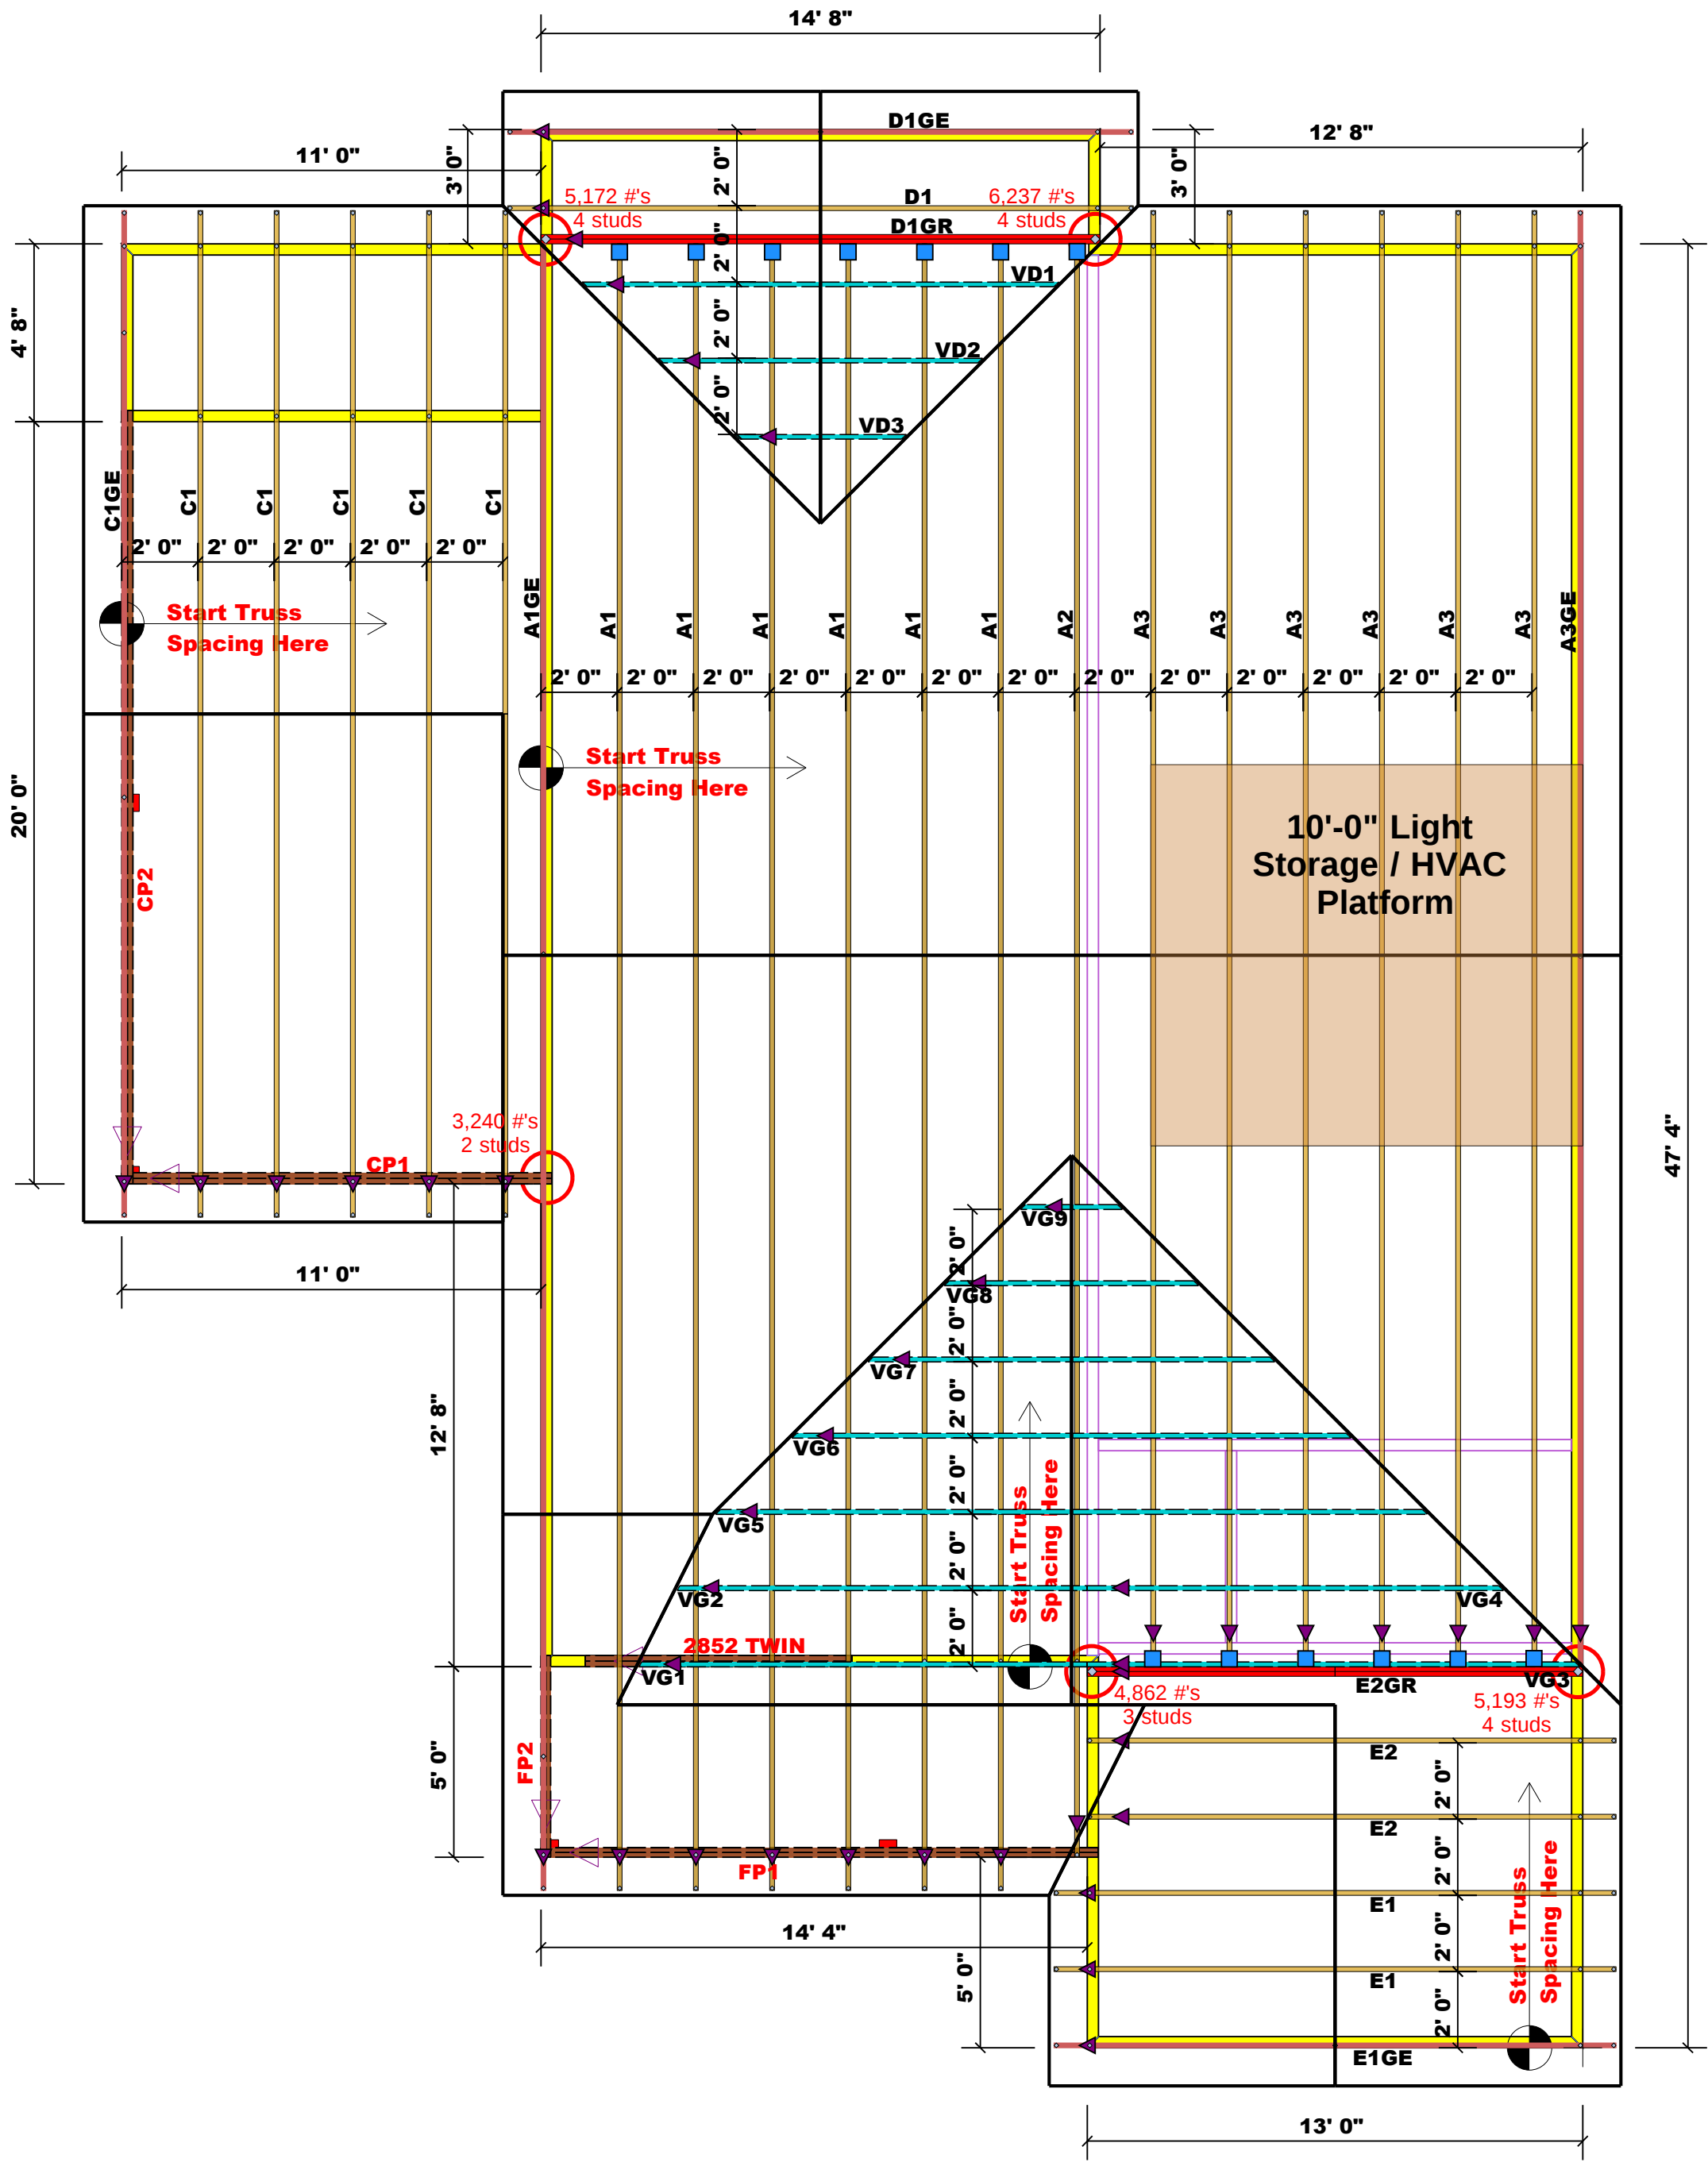

Connector Information					Nail Information	
Sym	Product	Manuf	Qty	Supported Member	Header	Truss
	HUS26	USP	13	NA	16d/3-1/2"	16d/3-1/2"

Estimation			
Name	Selection	Formula	Calculation
Roof Area	1st Floor	Roof Area	1913
Roof Decking	1st Floor	Roof Decking	66

BEAM LEGEND					
PlotID	Length	Product	Plies	Net Qty	Fab Type
2852 TWIN	7' 0"	1-3/4"x 9-1/4" LVL Kerto-S	2	2	FF
CP2	21' 0"	1-3/4"x 11-7/8" LVL Kerto-S	2	2	FF
CP1	12' 0"	1-3/4"x 11-7/8" LVL Kerto-S	2	2	FF
FP1	16' 0"	2x10 SPF No.2	2	2	FF
FP2	6' 0"	2x10 SPF No.2	2	2	FF

Hatch Legend	
	= load bearing walls @ 9-1-8 hgt.

▲ = Denotes Left End of Truss
(Reference Engineered Truss Drawing)

All Truss Reactions are Less
than 3,000 lbs. Unless Noted Otherwise.

-- Denotes Reaction Greater than 3,000 lbs.
Reaction / # of Studs

Truss Placement Plan

SCALE: 1/4" = 1'-0"

LOAD CHART FOR JACK STUDS

(BASED ON TABLES R502.5(1) & (b))

NUMBER OF JACK STUDS REQUIRED @ EA END OF

HEADS/GUDES

END REACTION (UP TO)

END REACTION (UP TO)

BUILDER Hunter's Dream Homes

JOB NAME Job Name

PLAN Michael w- carport

SEAL DATE Seal Date

QUOTE # Quote #

JOB # Order #

CITY / CO. Site Address - City / County

ADDRESS Site Address

MODEL ROOF

DATE REV. Layout Last Revised

DRAWN BY Lenny Norris

SALES REP. Lenny Norris

THIS IS A TRUSS PLACEMENT DIAGRAM ONLY.

These trusses are designed as individual building components to be incorporated into the building design at the specification of the building designer. See individual design sheets for each truss design identified on the placement drawing. The building designer is responsible for temporary and permanent bracing of the roof and floor system and for the overall structure. The design of the truss support structure including headers, beams, walls, and columns is the responsibility of the building designer. For general guidance regarding bracing, consult BCSI-B1 and BCSI-B3 provided with the truss delivery package or online @ sbcindustry.com

Bearing reactions less than or equal to 3000# are deemed to comply with the prescriptive Code requirements. The contractor shall refer to the attached Tables (derived from the prescriptive Code requirements) to determine the minimum foundation size and number of wood studs required to support reactions greater than 3000# but not greater than 15000#. A registered design professional shall be retained to design the support system for any reaction that exceeds those specified in the attached Tables. A registered design professional shall be retained to design the support system for all reactions that exceed 15000#.

Signature _____

Sales Area

Sales Area



ROOF & FLOOR TRUSSES & BEAMS

Reilly Road Industrial Park

Fayetteville, N.C. 28309

Phone: (910) 864-8787

Fax: (910) 864-4444