




T:\CavLand\CL 2480\CL 2480 GR 2x4 9-23-19.dwg, 1/10/2020 10:11:07 AM

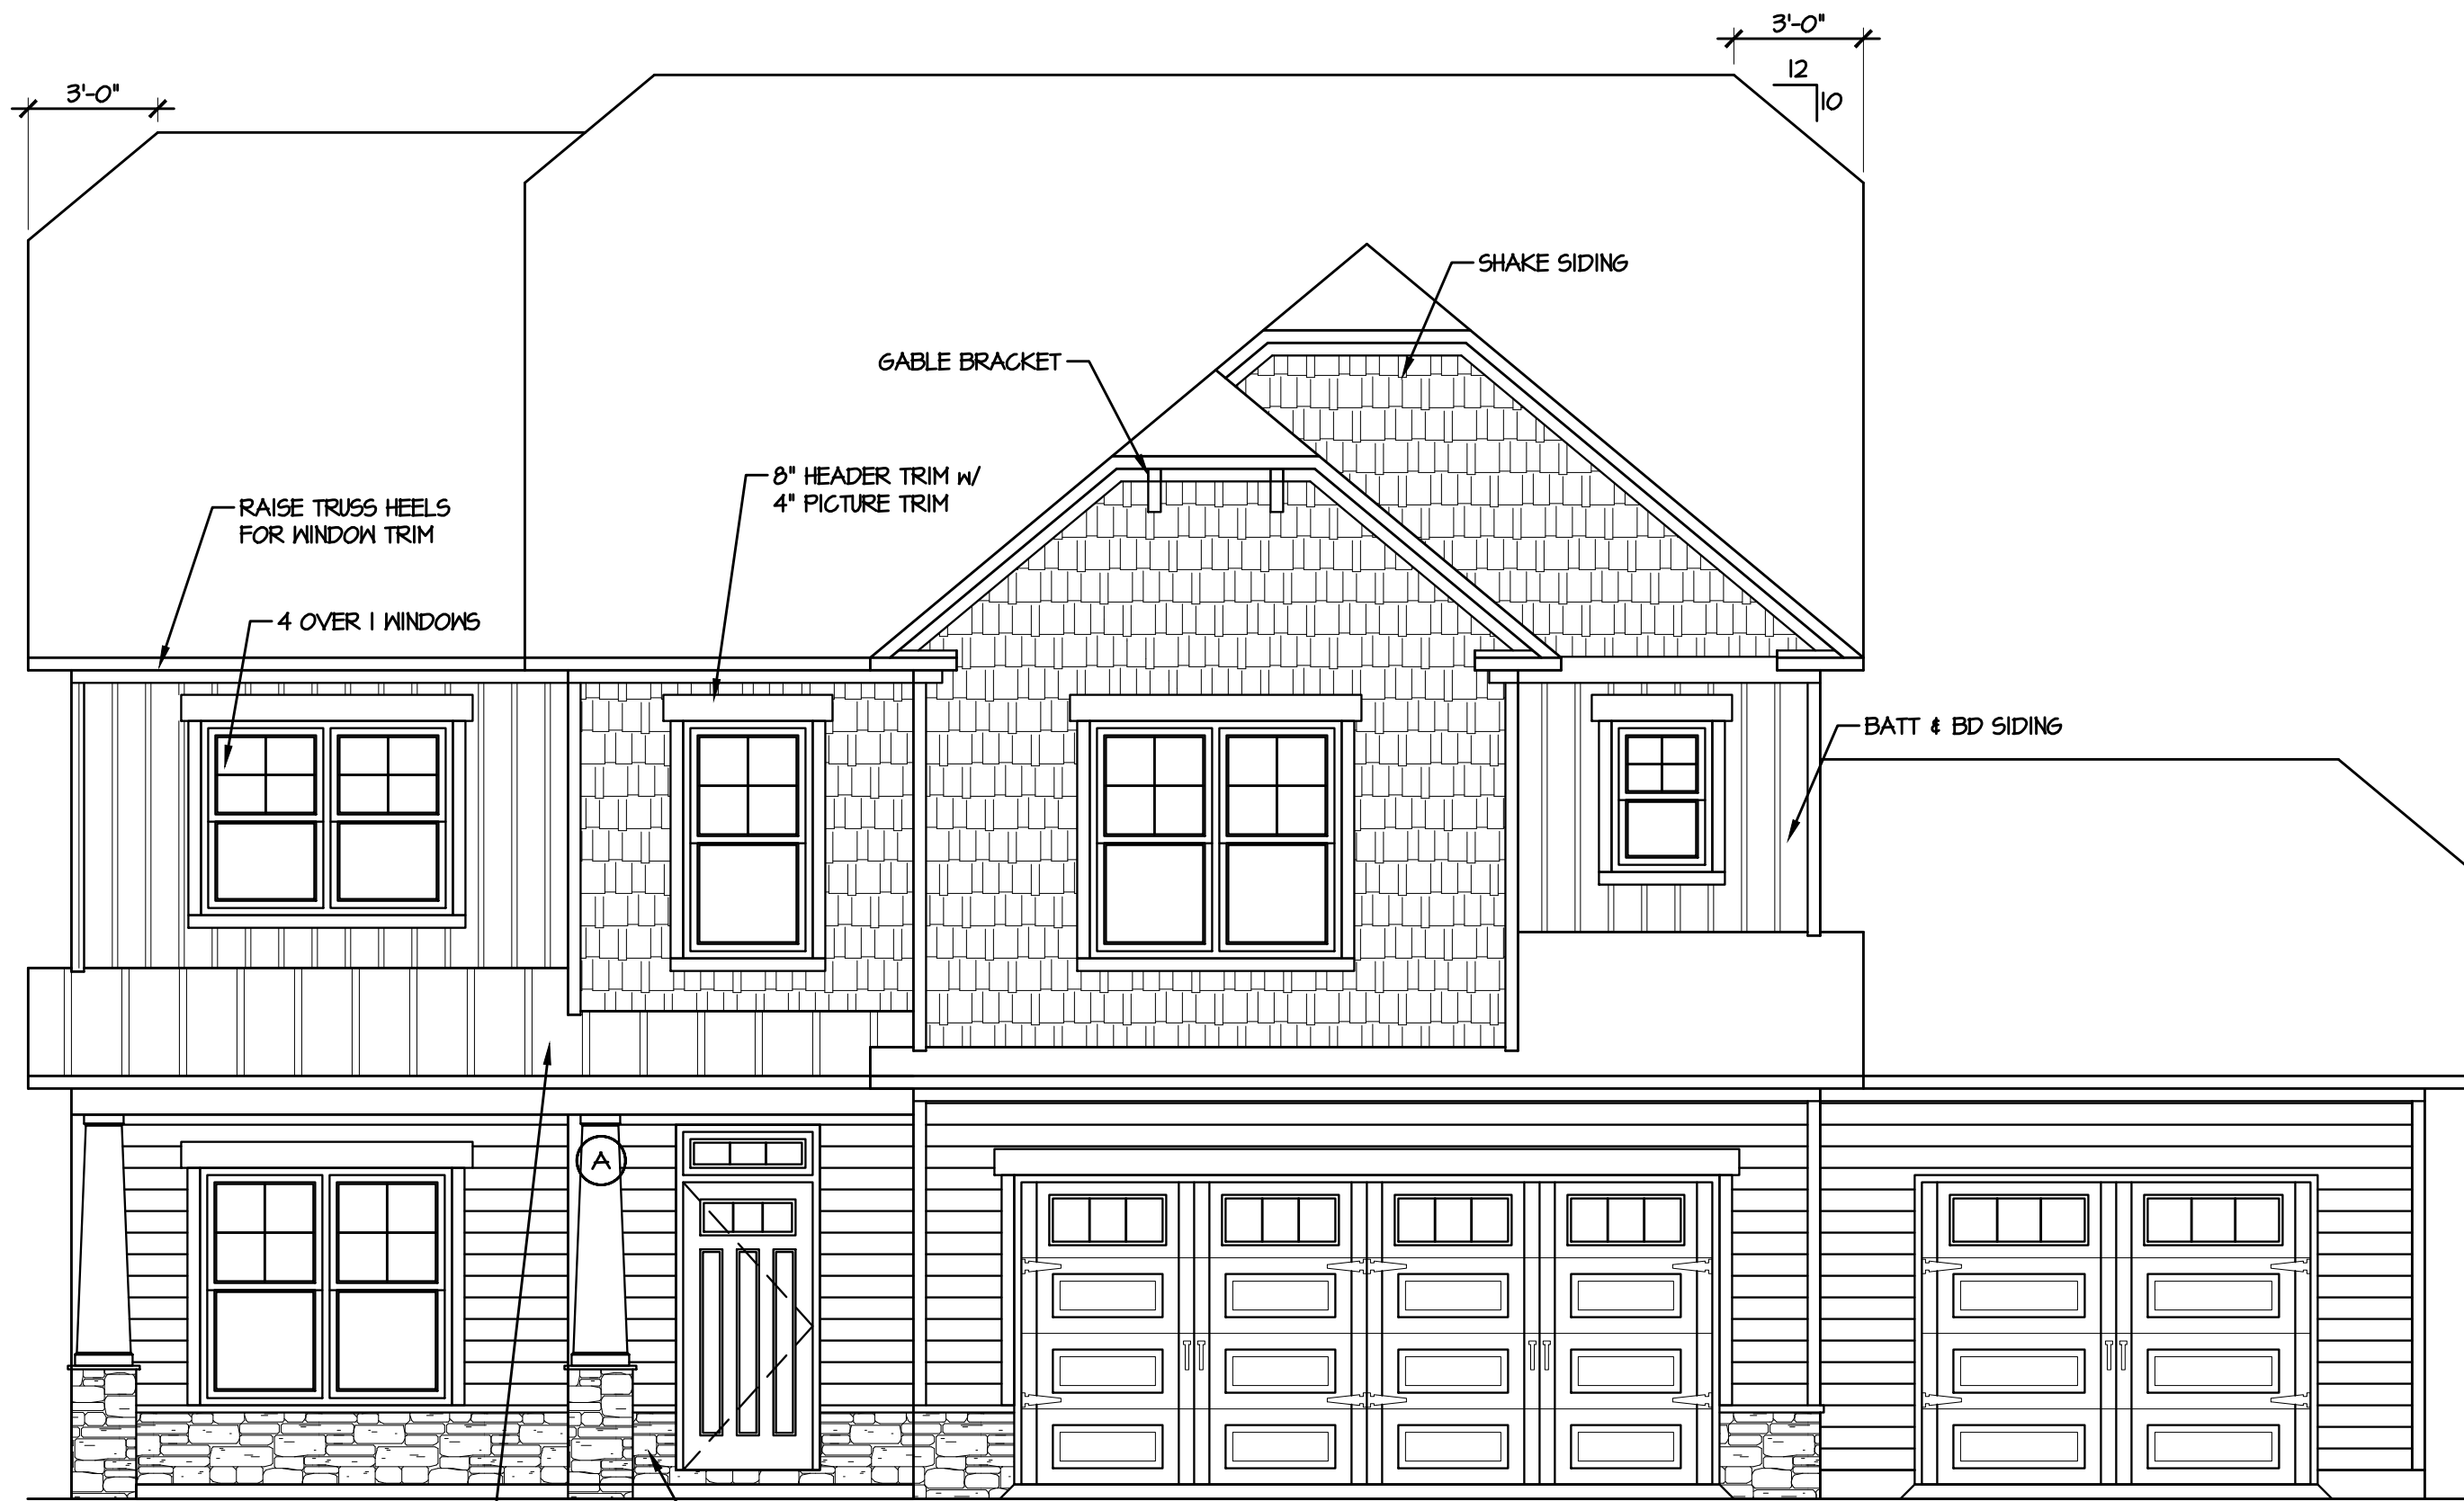

4 FRONT ELEVATION "E"
1/4" = 1'-0"

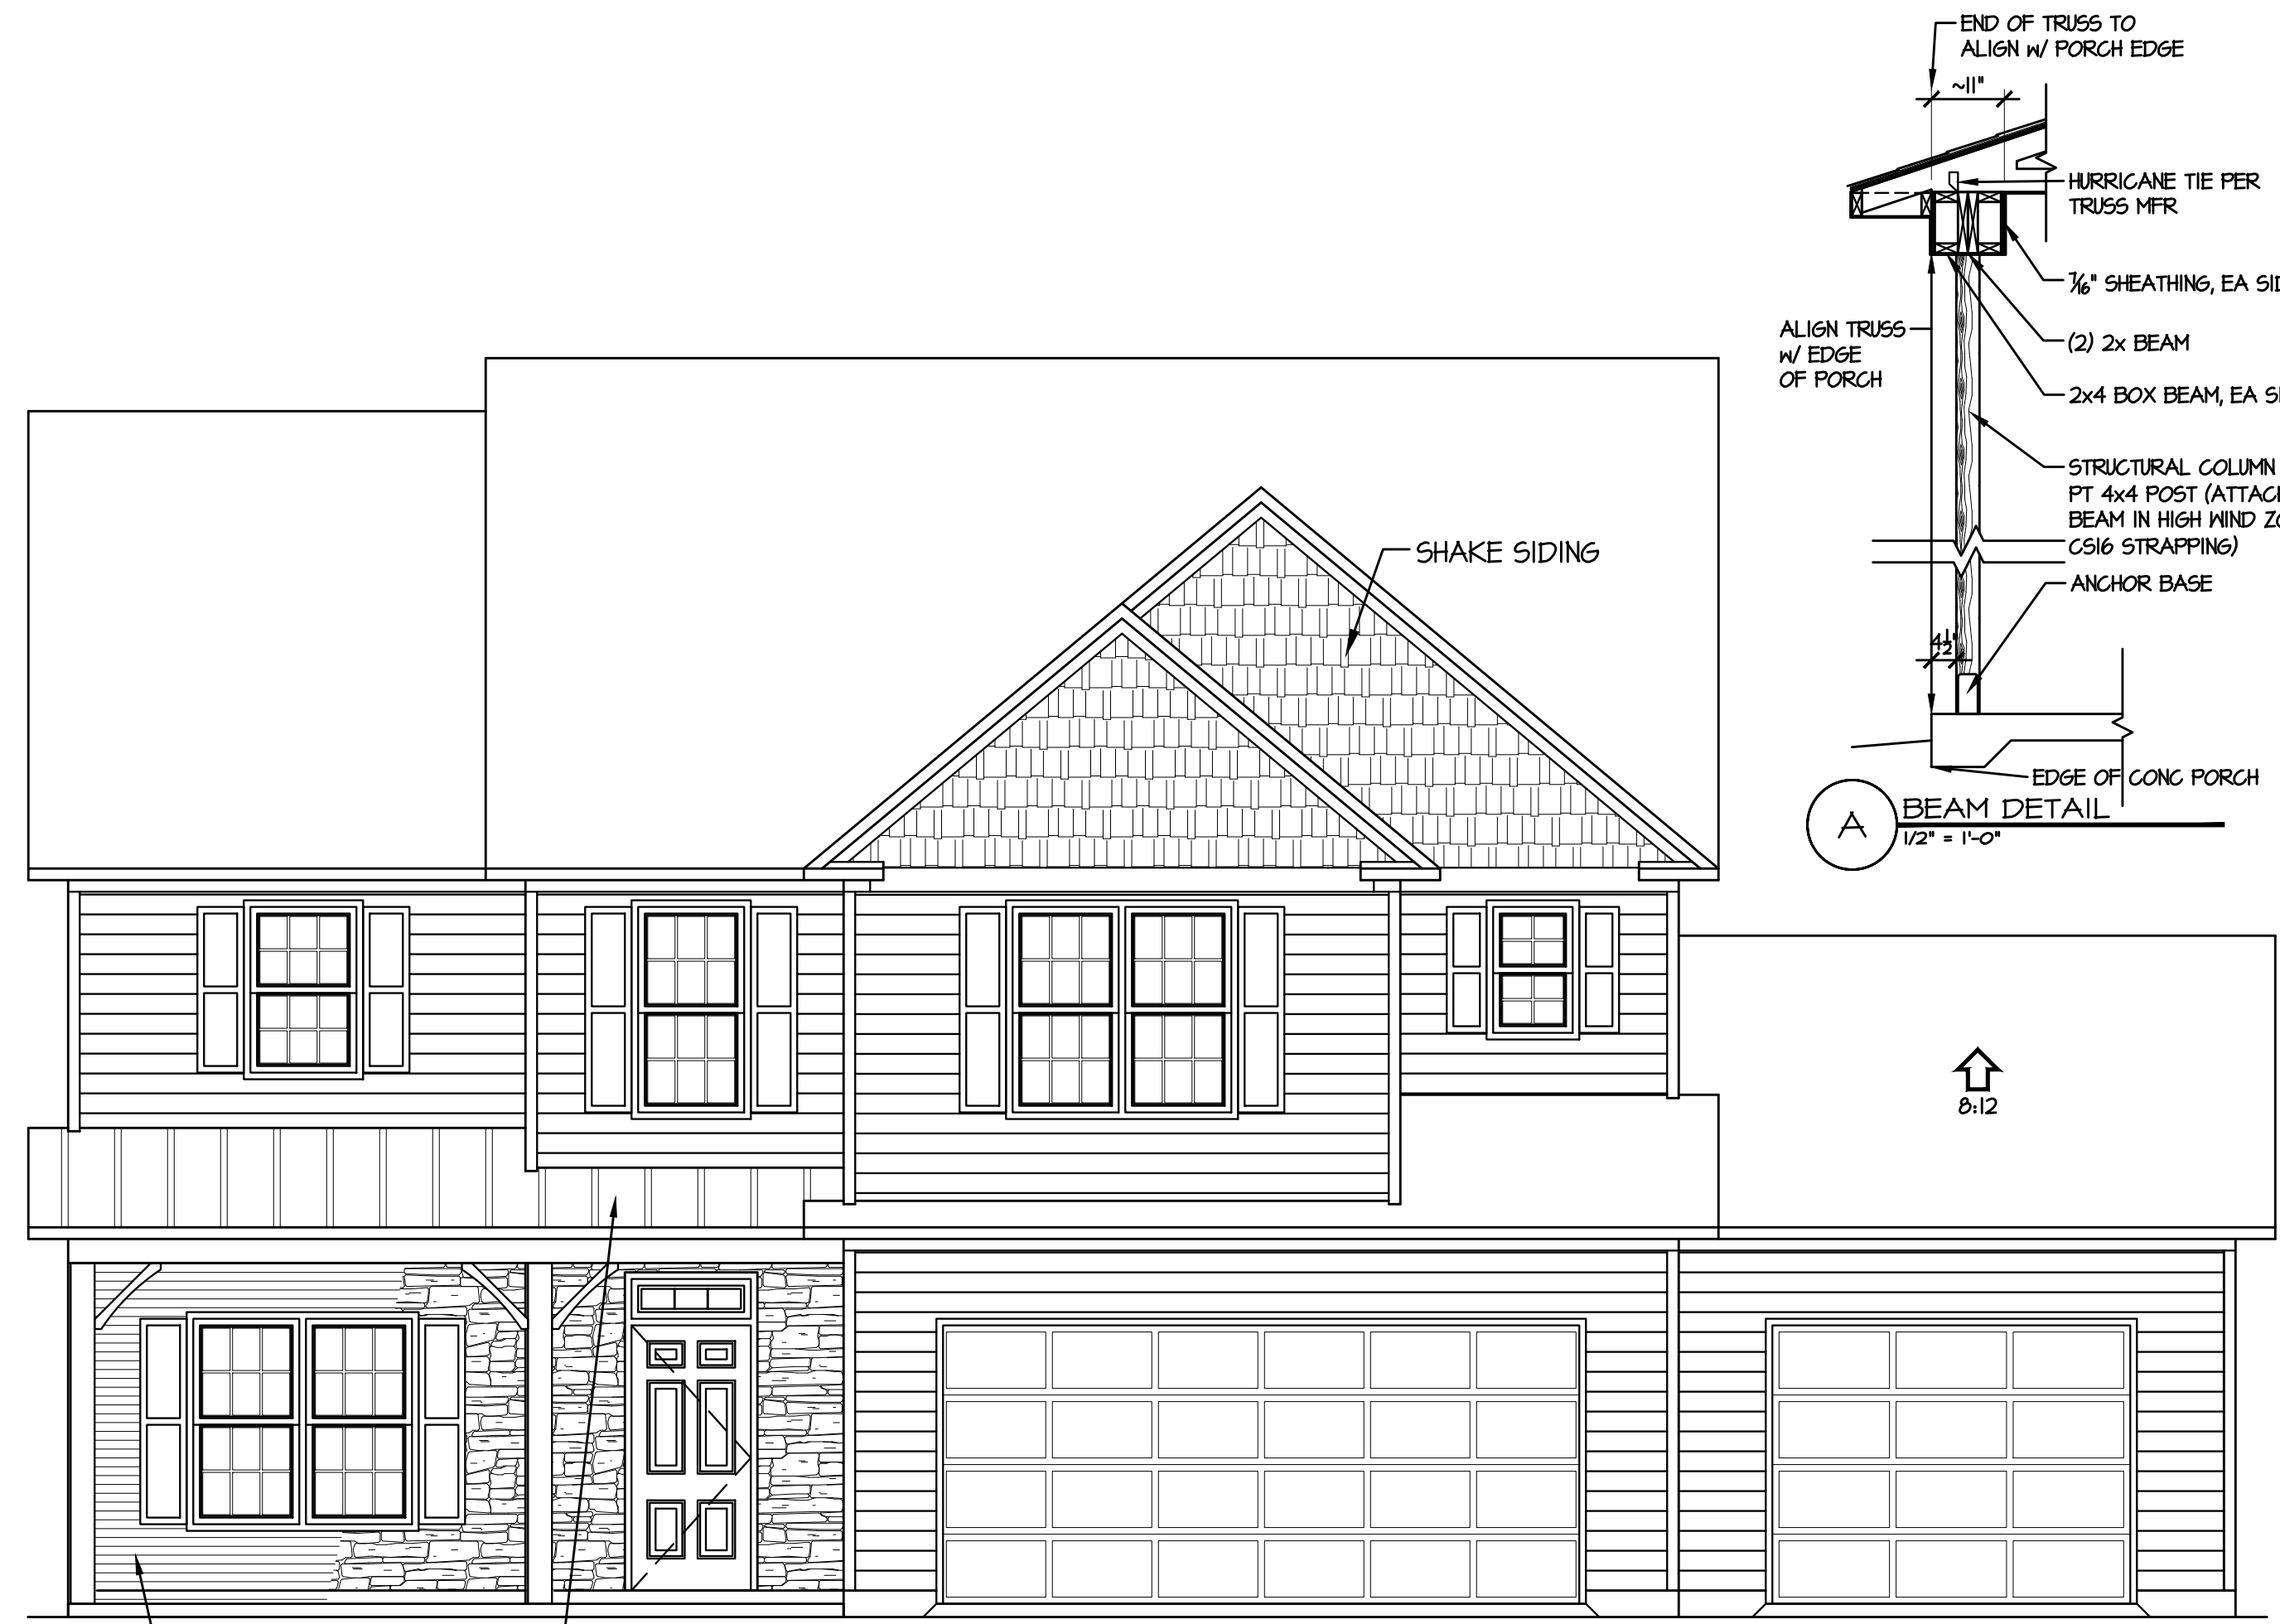


2 FRONT ELEVATION "B"
1/4" = 1'-0"

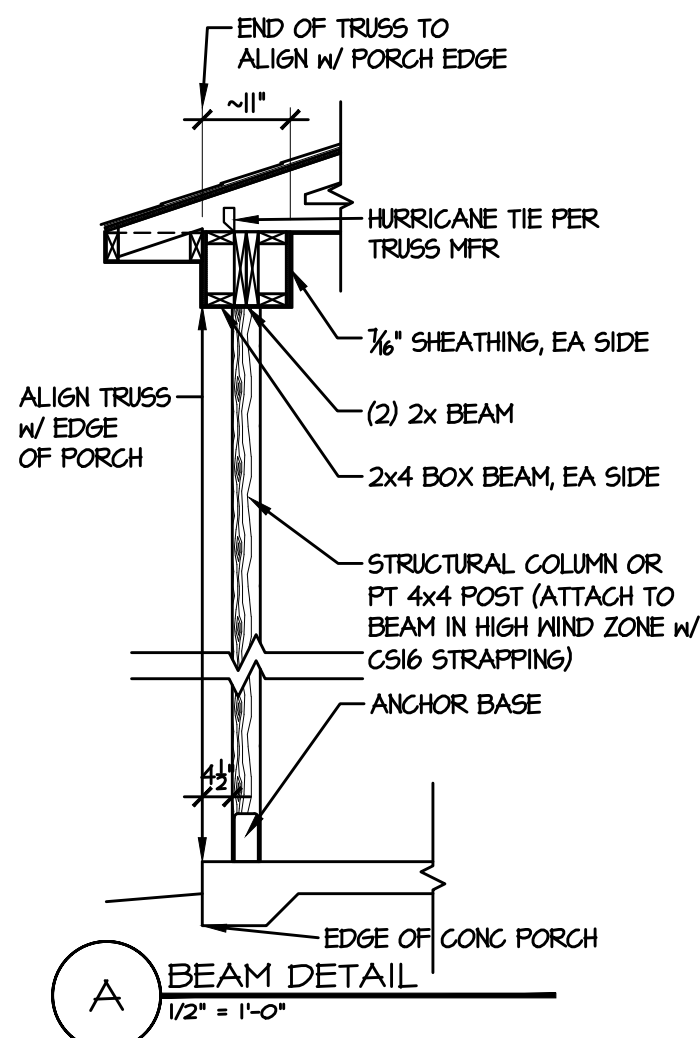


SPACE DATA	
FIRST FLOOR, HEATED:	1016 SF
SECOND FLOOR, HEATED:	1464 SF
THIRD FLOOR, OPTIONAL:	605 SF
CAROLINA ROOM OPTION:	196 SF
SCREEN PORCH OPTION:	195 SF
FRONT PORCH:	144 SF
REAR PORCH OPTION:	120 SF
GARAGE:	416 SF
THIRD CAR GARAGE:	280 SF

ATTIC VENT CALC'S.	
ATTIC AREA:	1331 SF.
GABLE VENTS:	N/A
RIDGE VENTS:	62 L.F. / 8 S.F. (67%)
SOFFIT VENT:	16 L.F. / 4 S.F. (33%)
RATIO:	$\frac{12}{1331} = \frac{1}{111}$

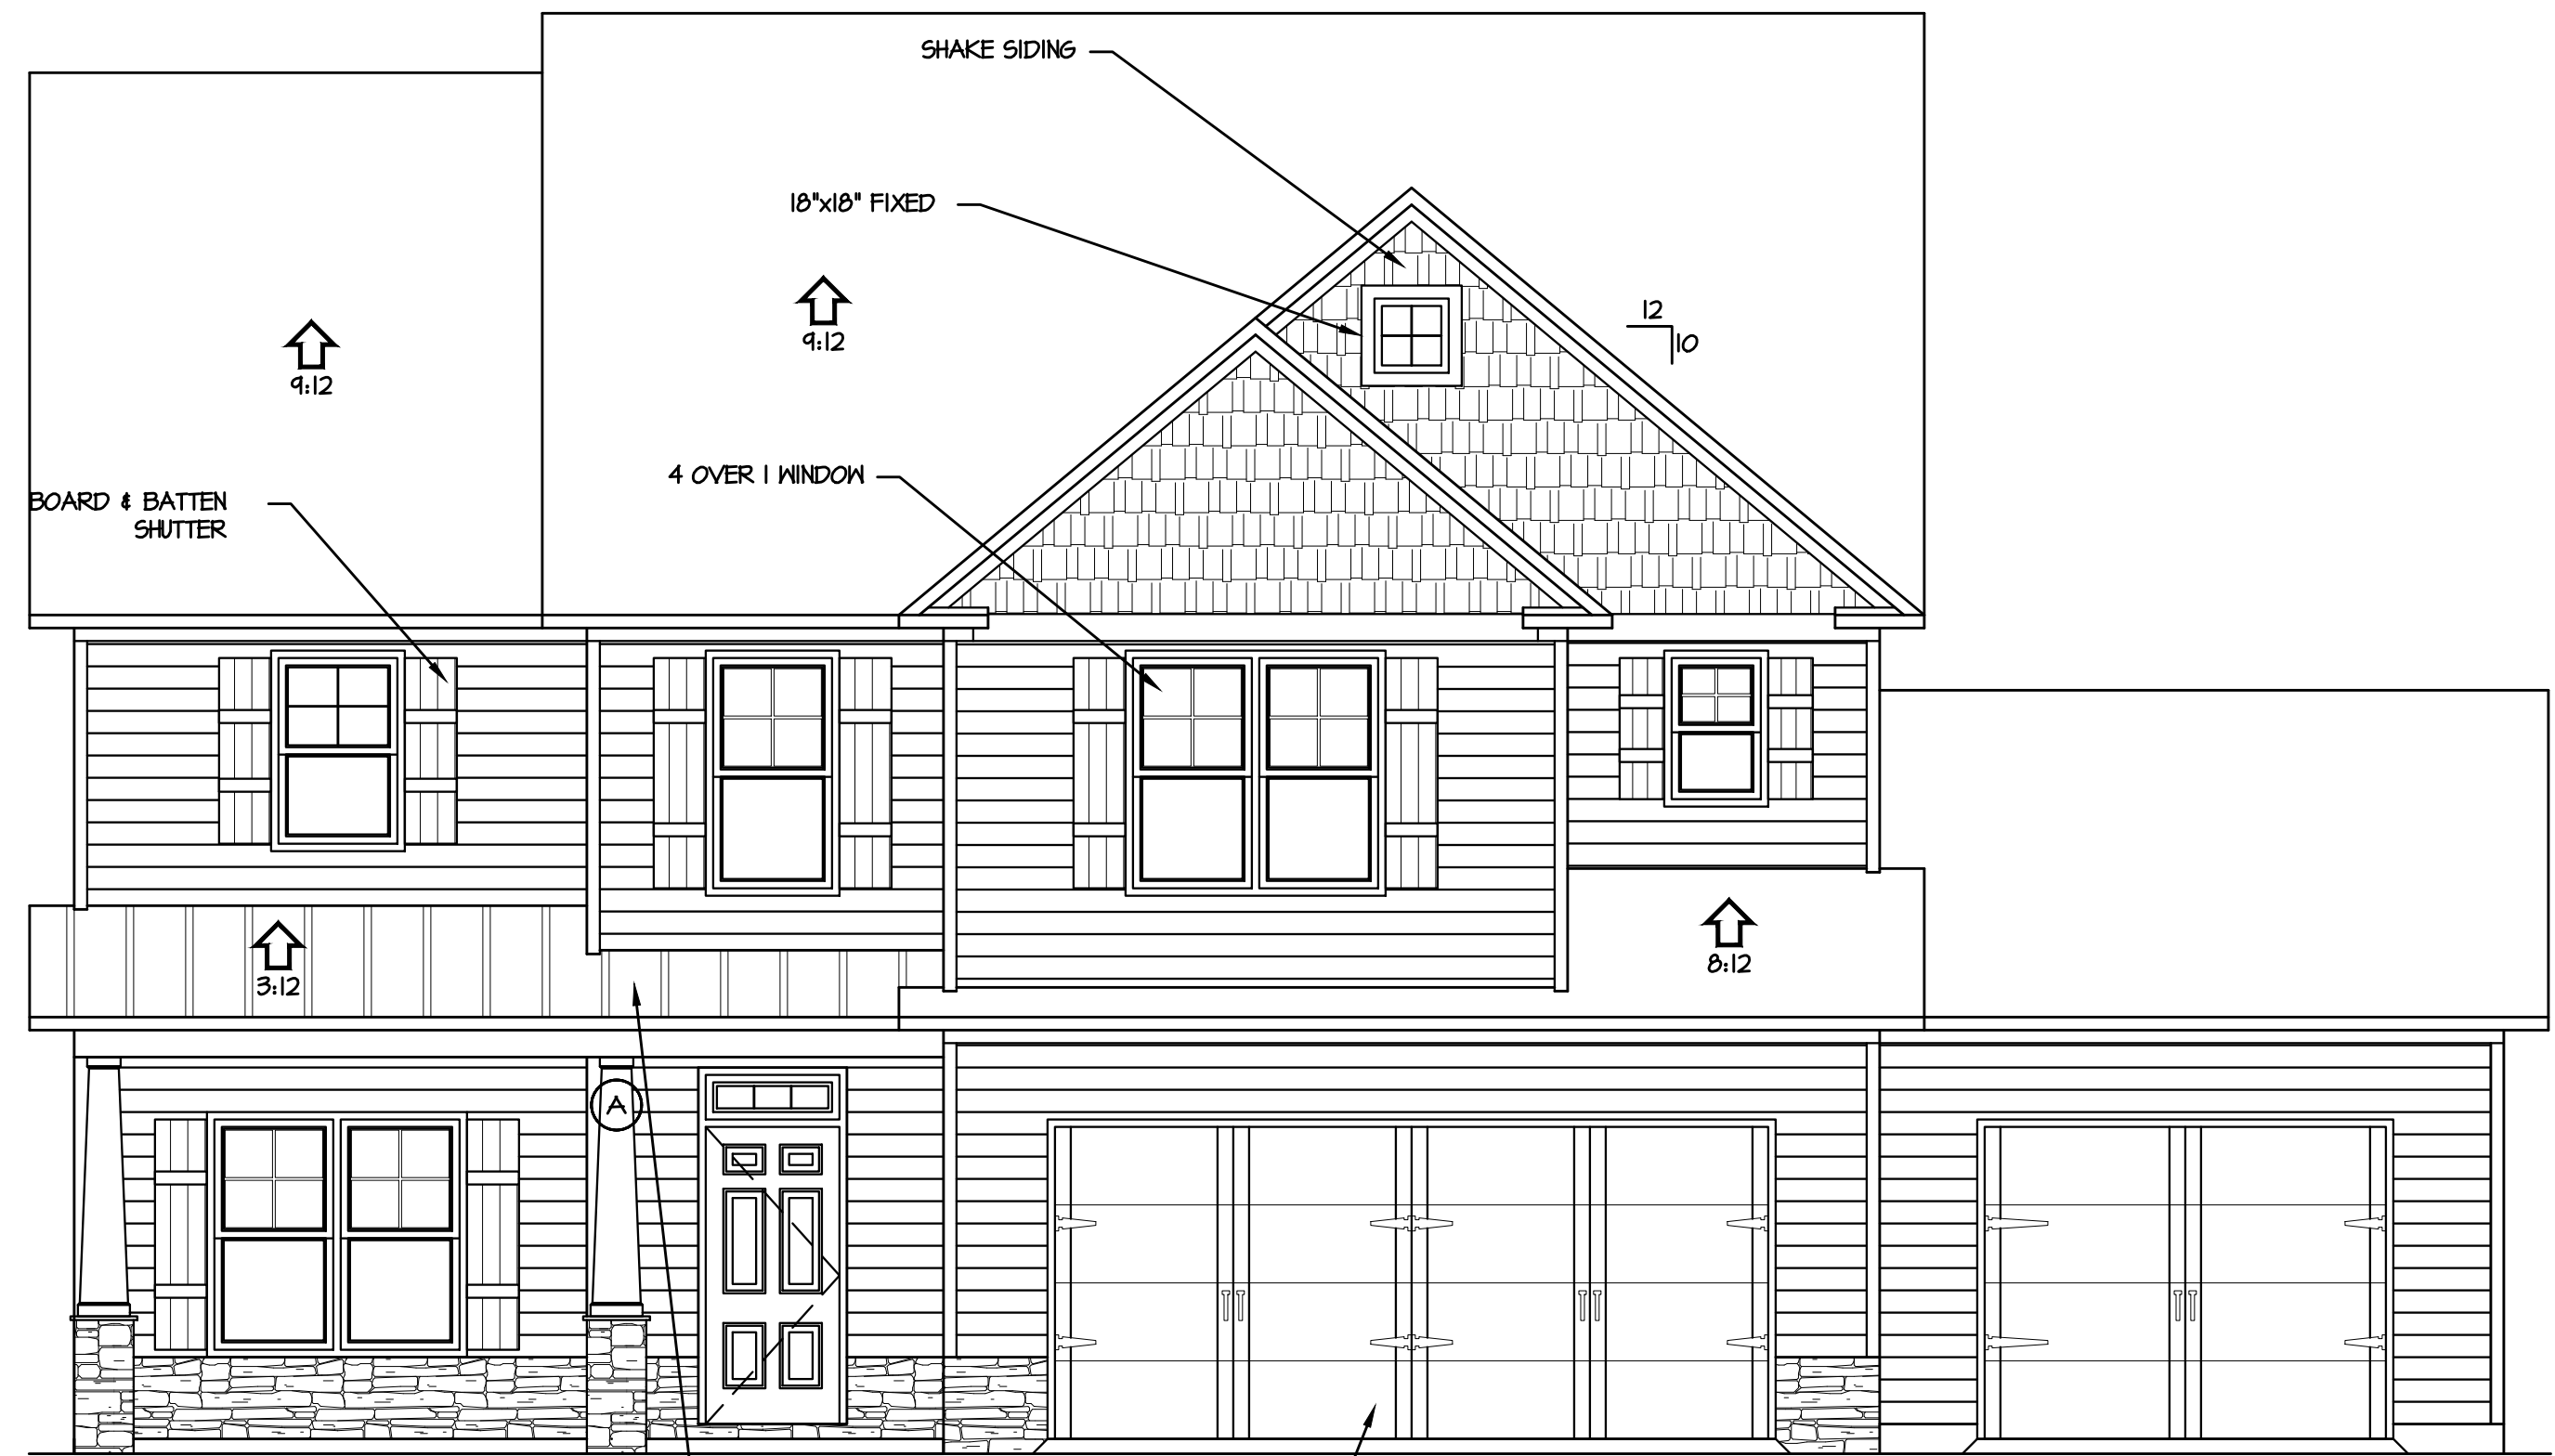

3 FRONT ELEVATION "C"
1/4" = 1'-0"

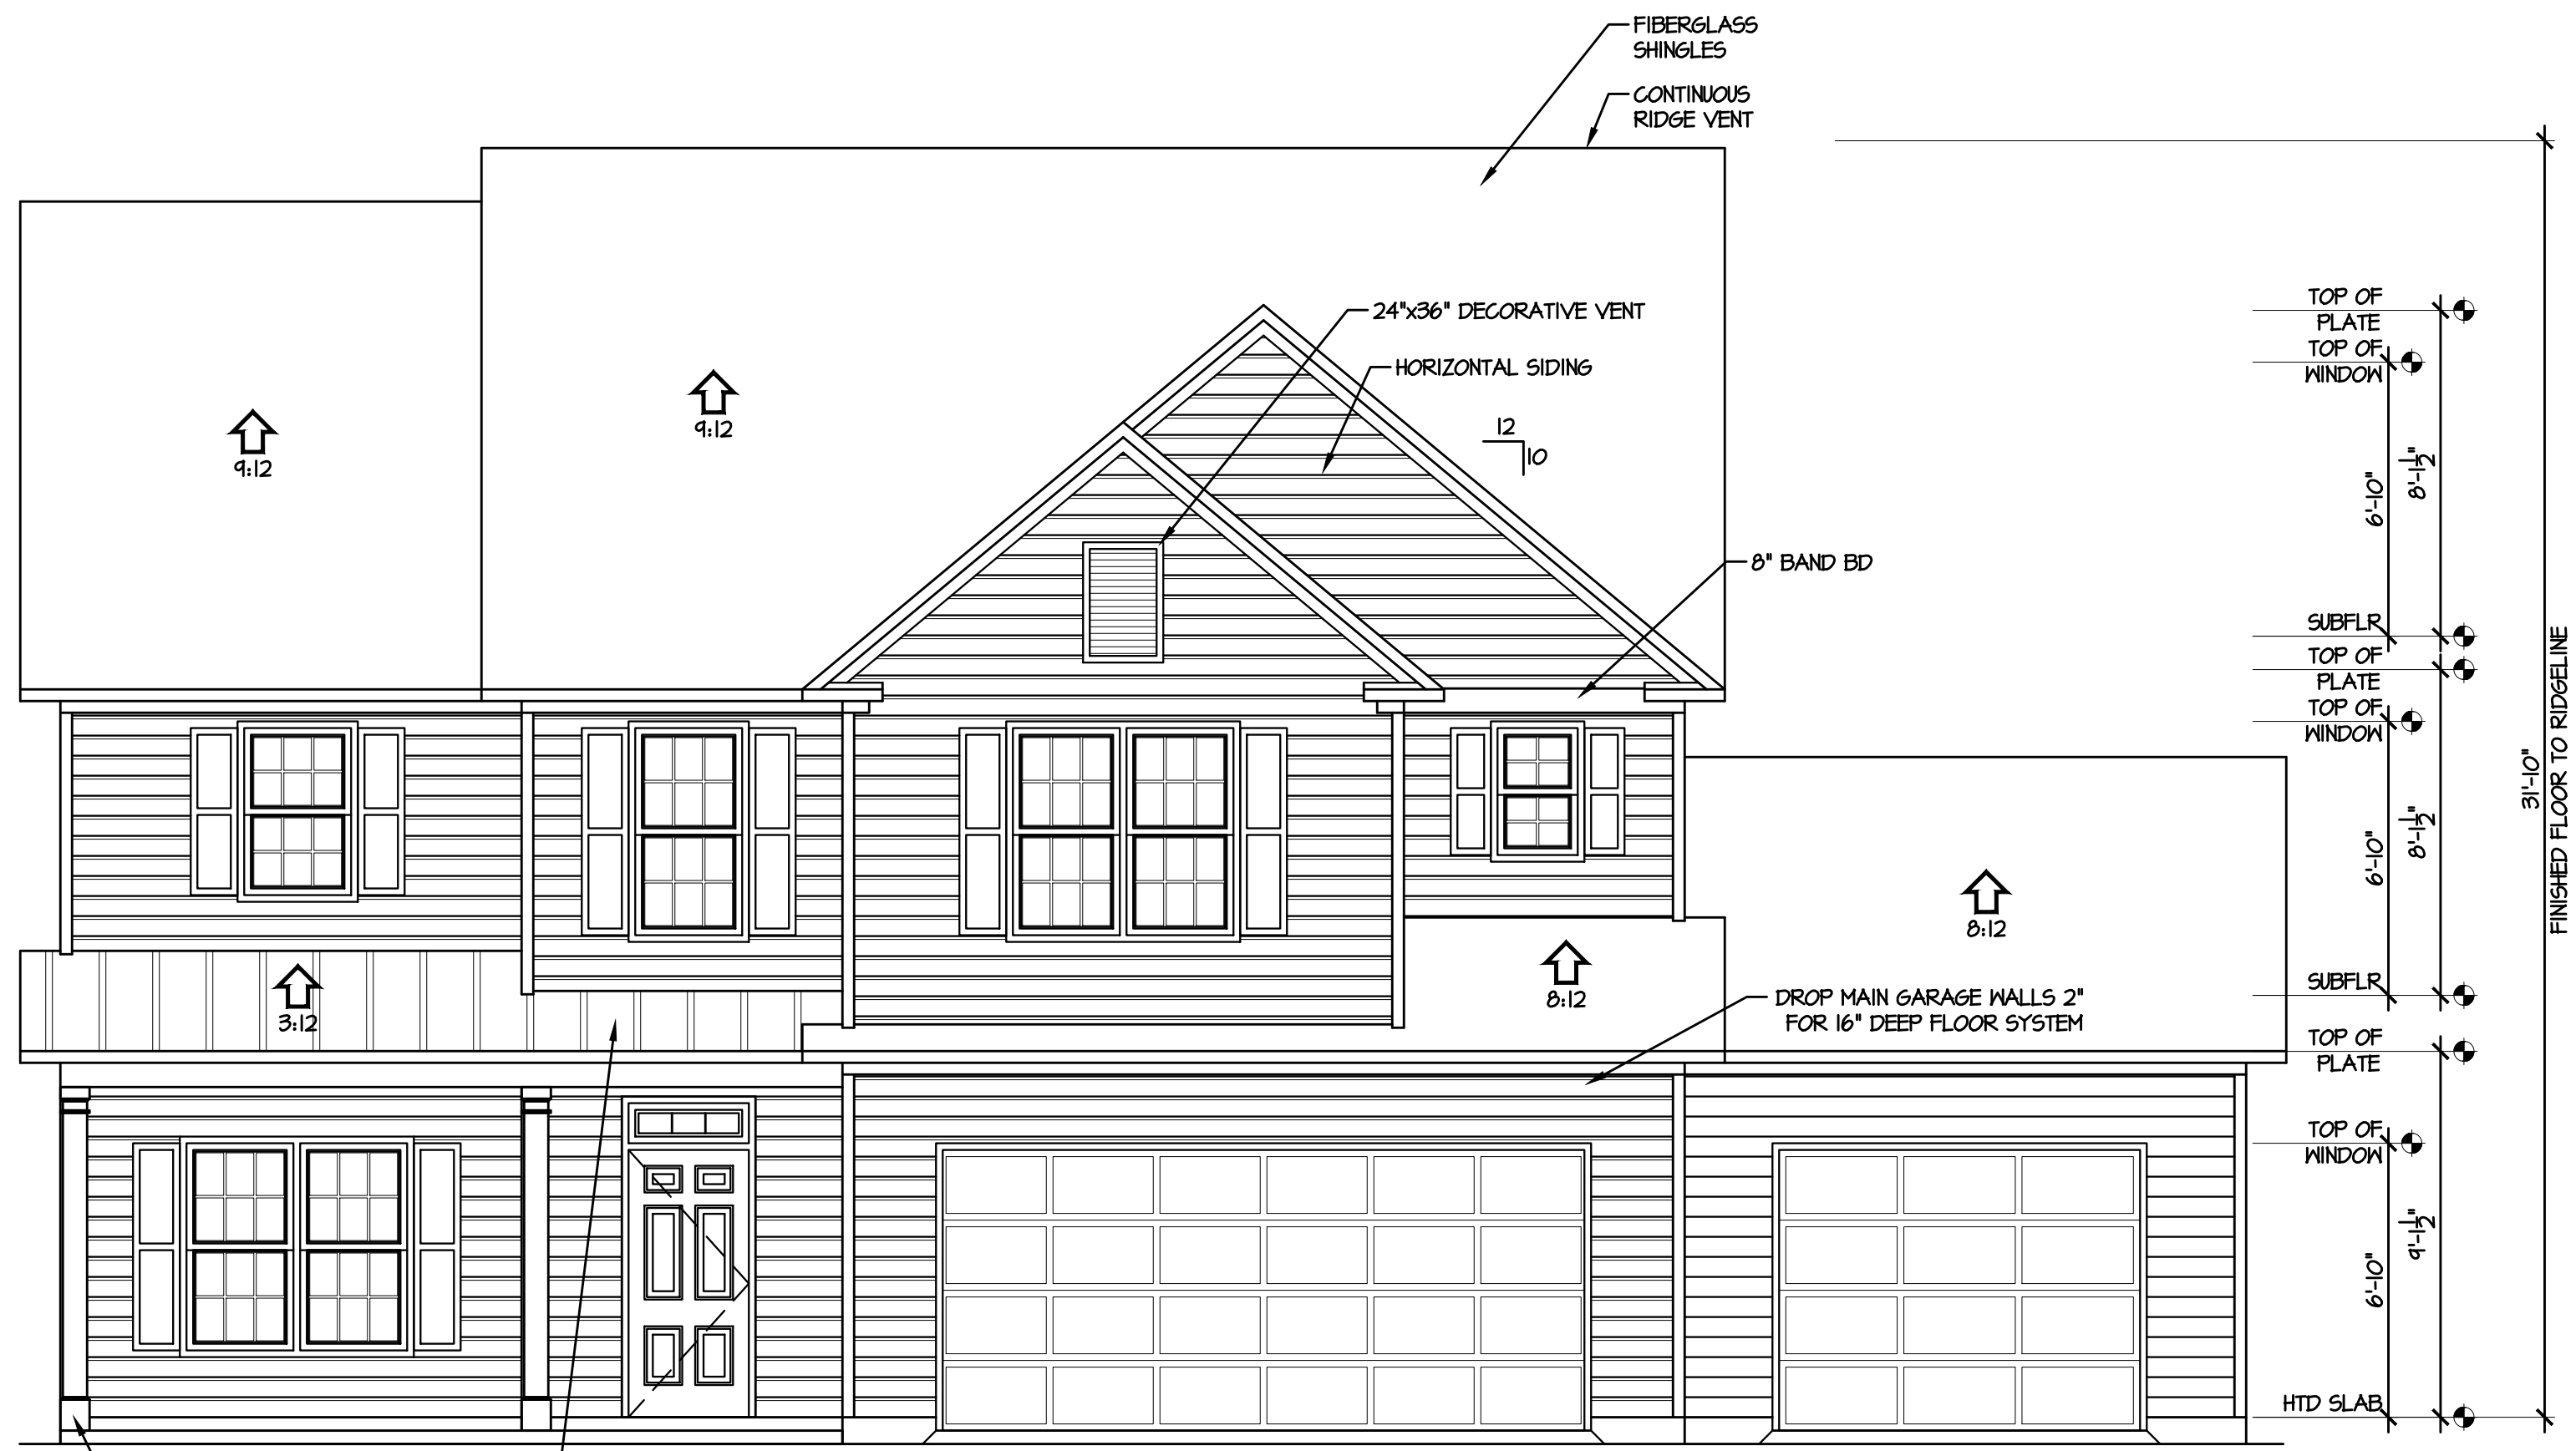


1 FRONT ELEVATION "A"
1/4" = 1'-0"


Yes

YES


T:\CavLand\CL 2480\CL 2480 GR 2x4 9-23-19.dwg, 1/10/2020 10:11:09 AM

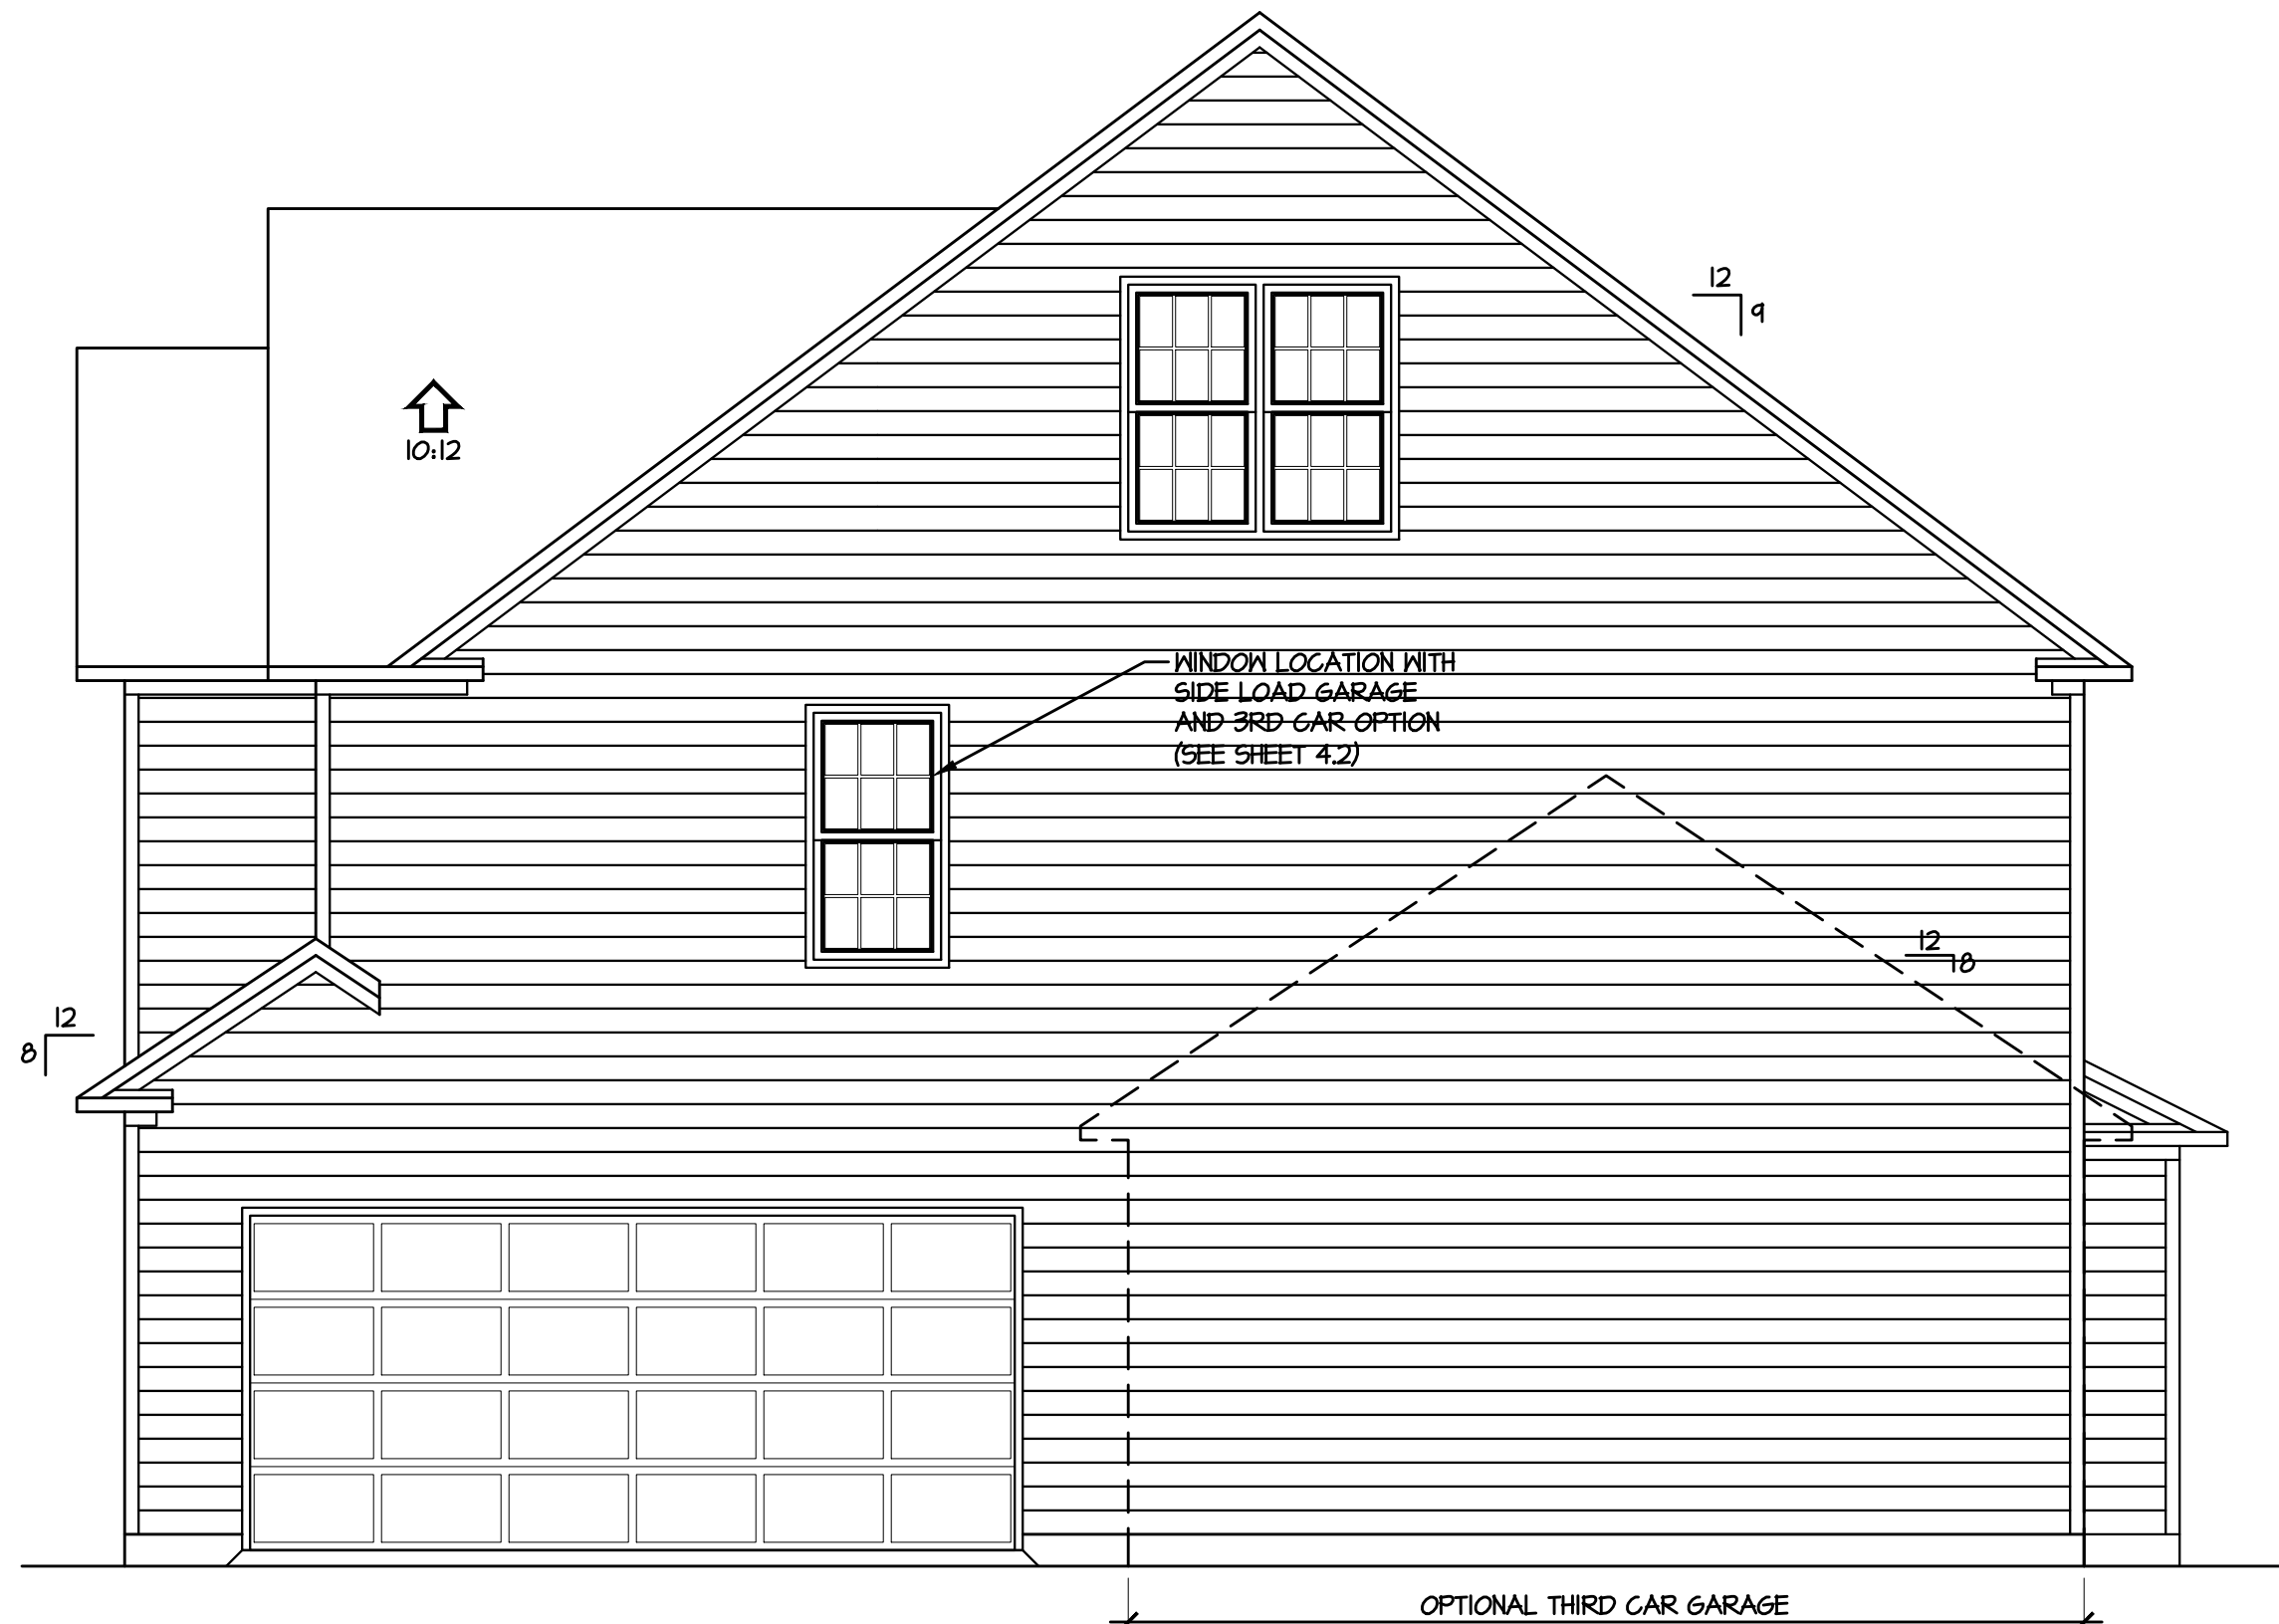


4 RIGHT ELEVATION
1/4" = 1'-0" 3RD CAR OPT. W/ SIDE LOAD

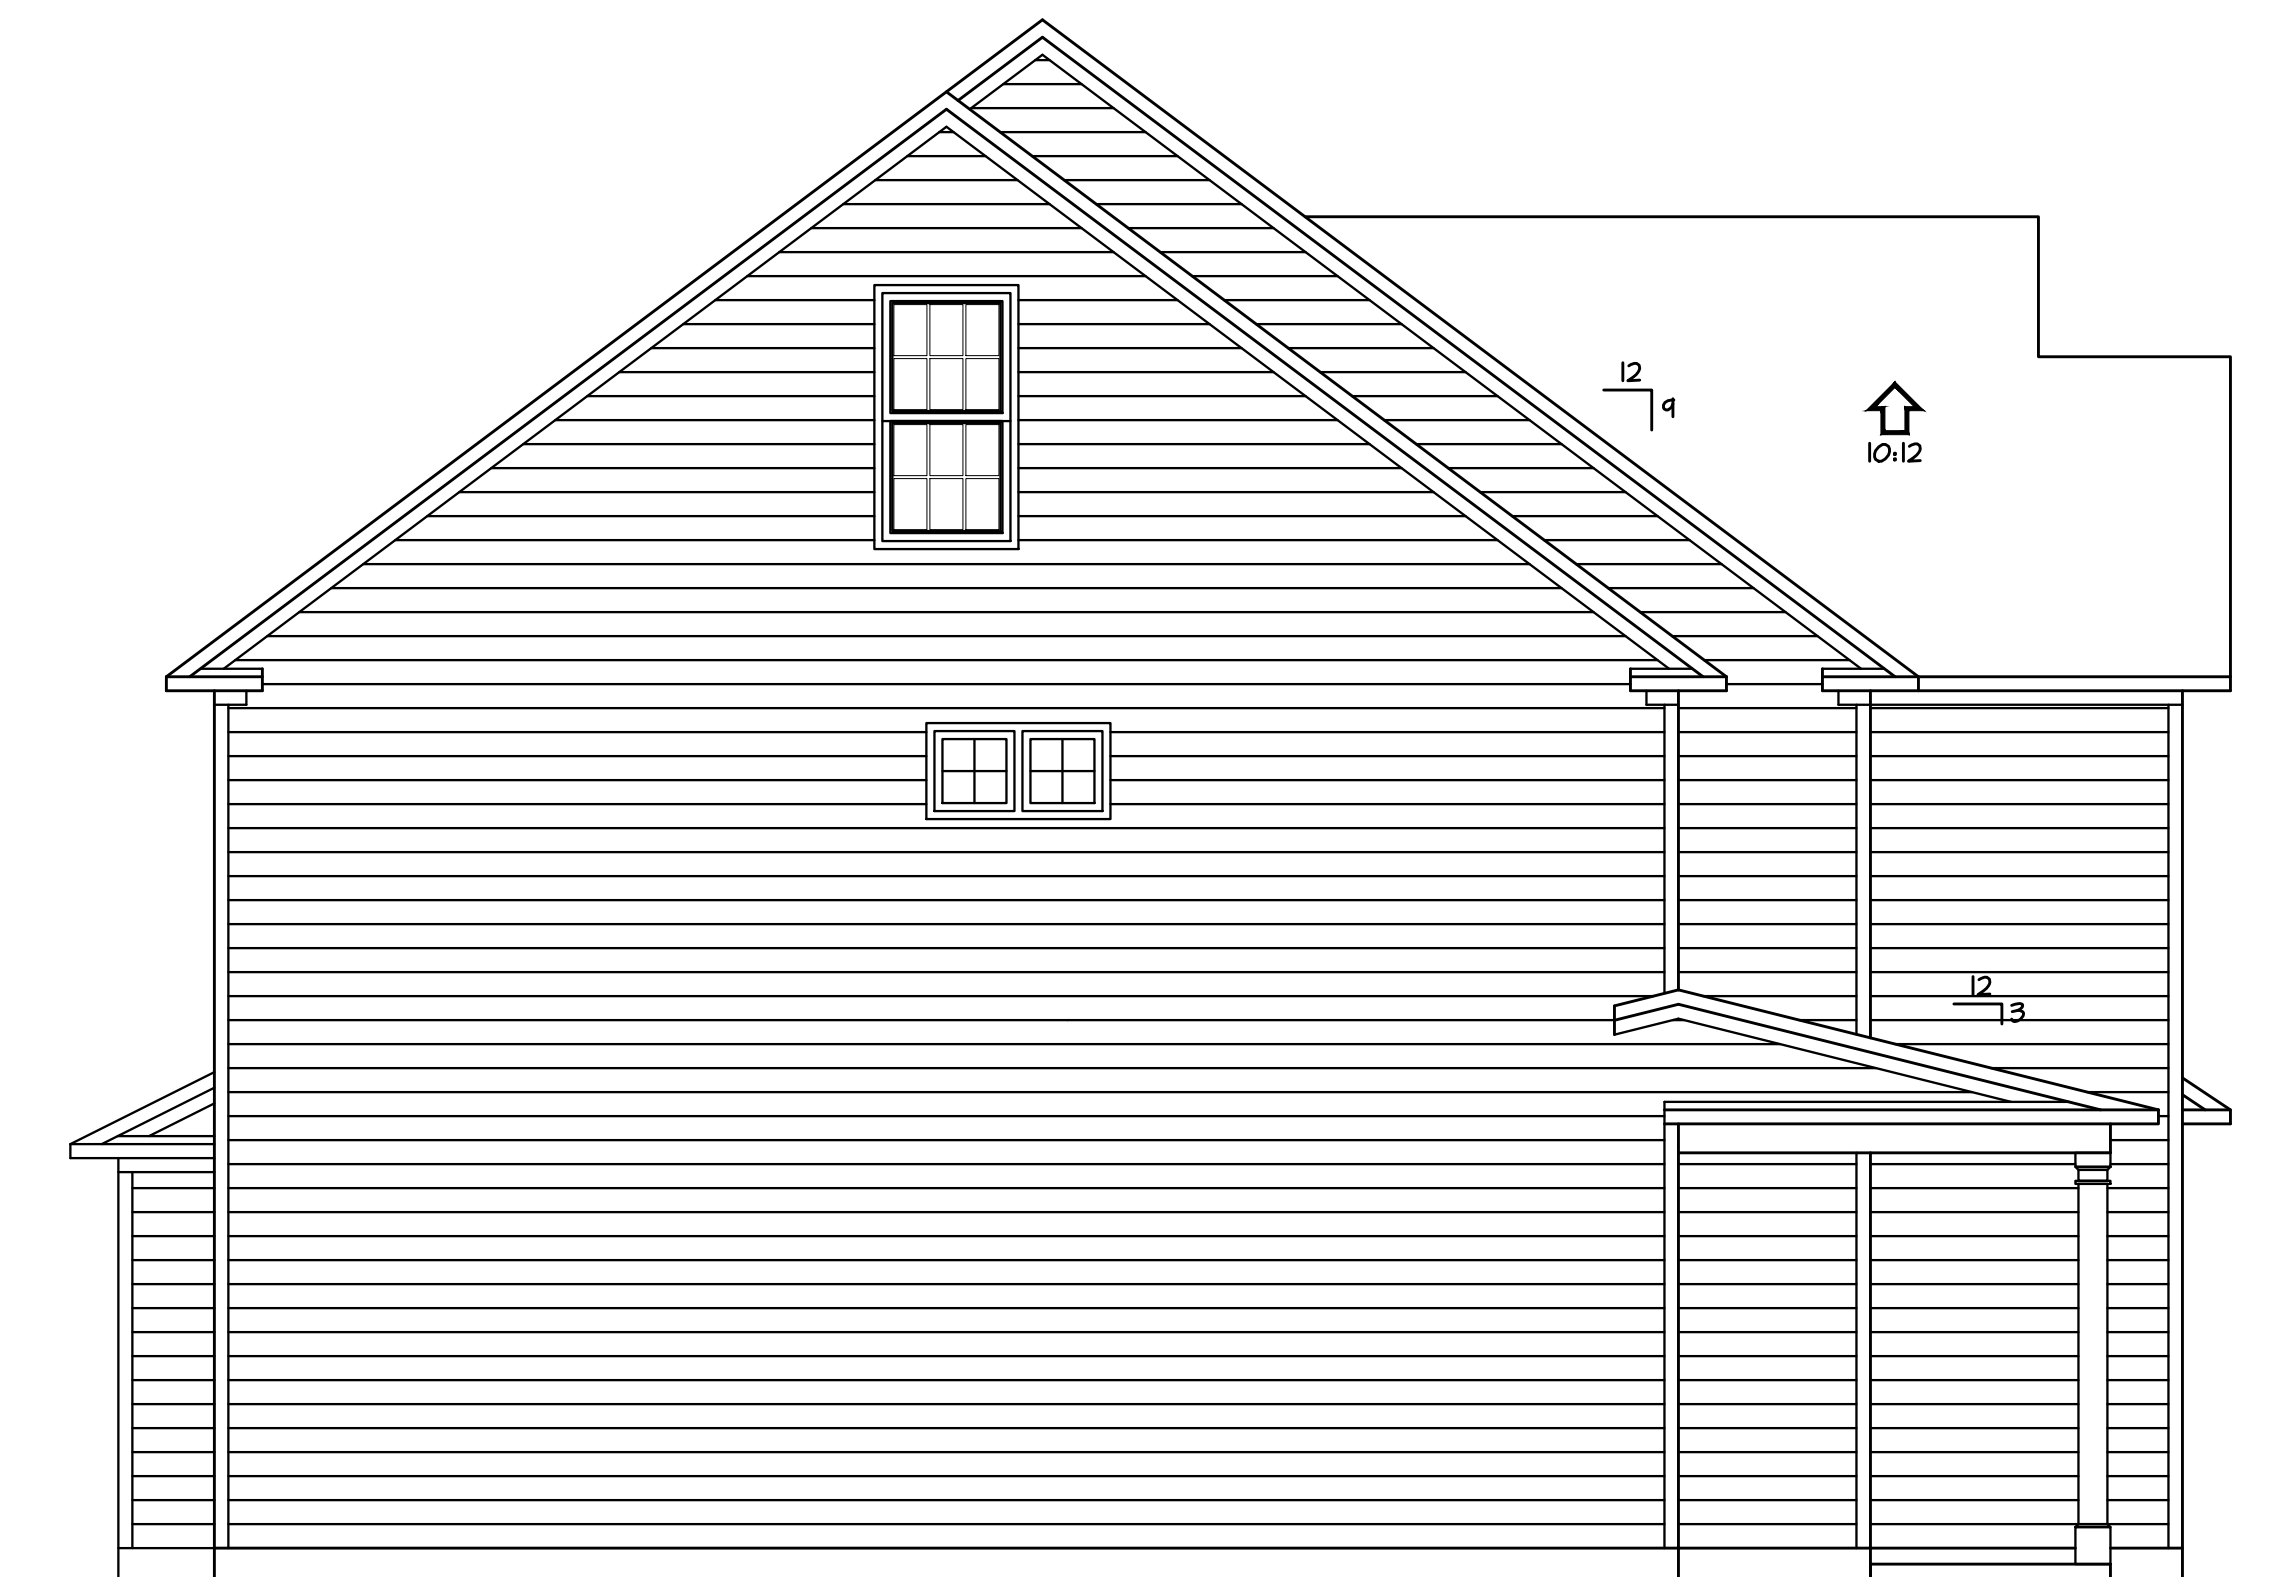


2 LEFT ELEVATION
1/4" = 1'-0"

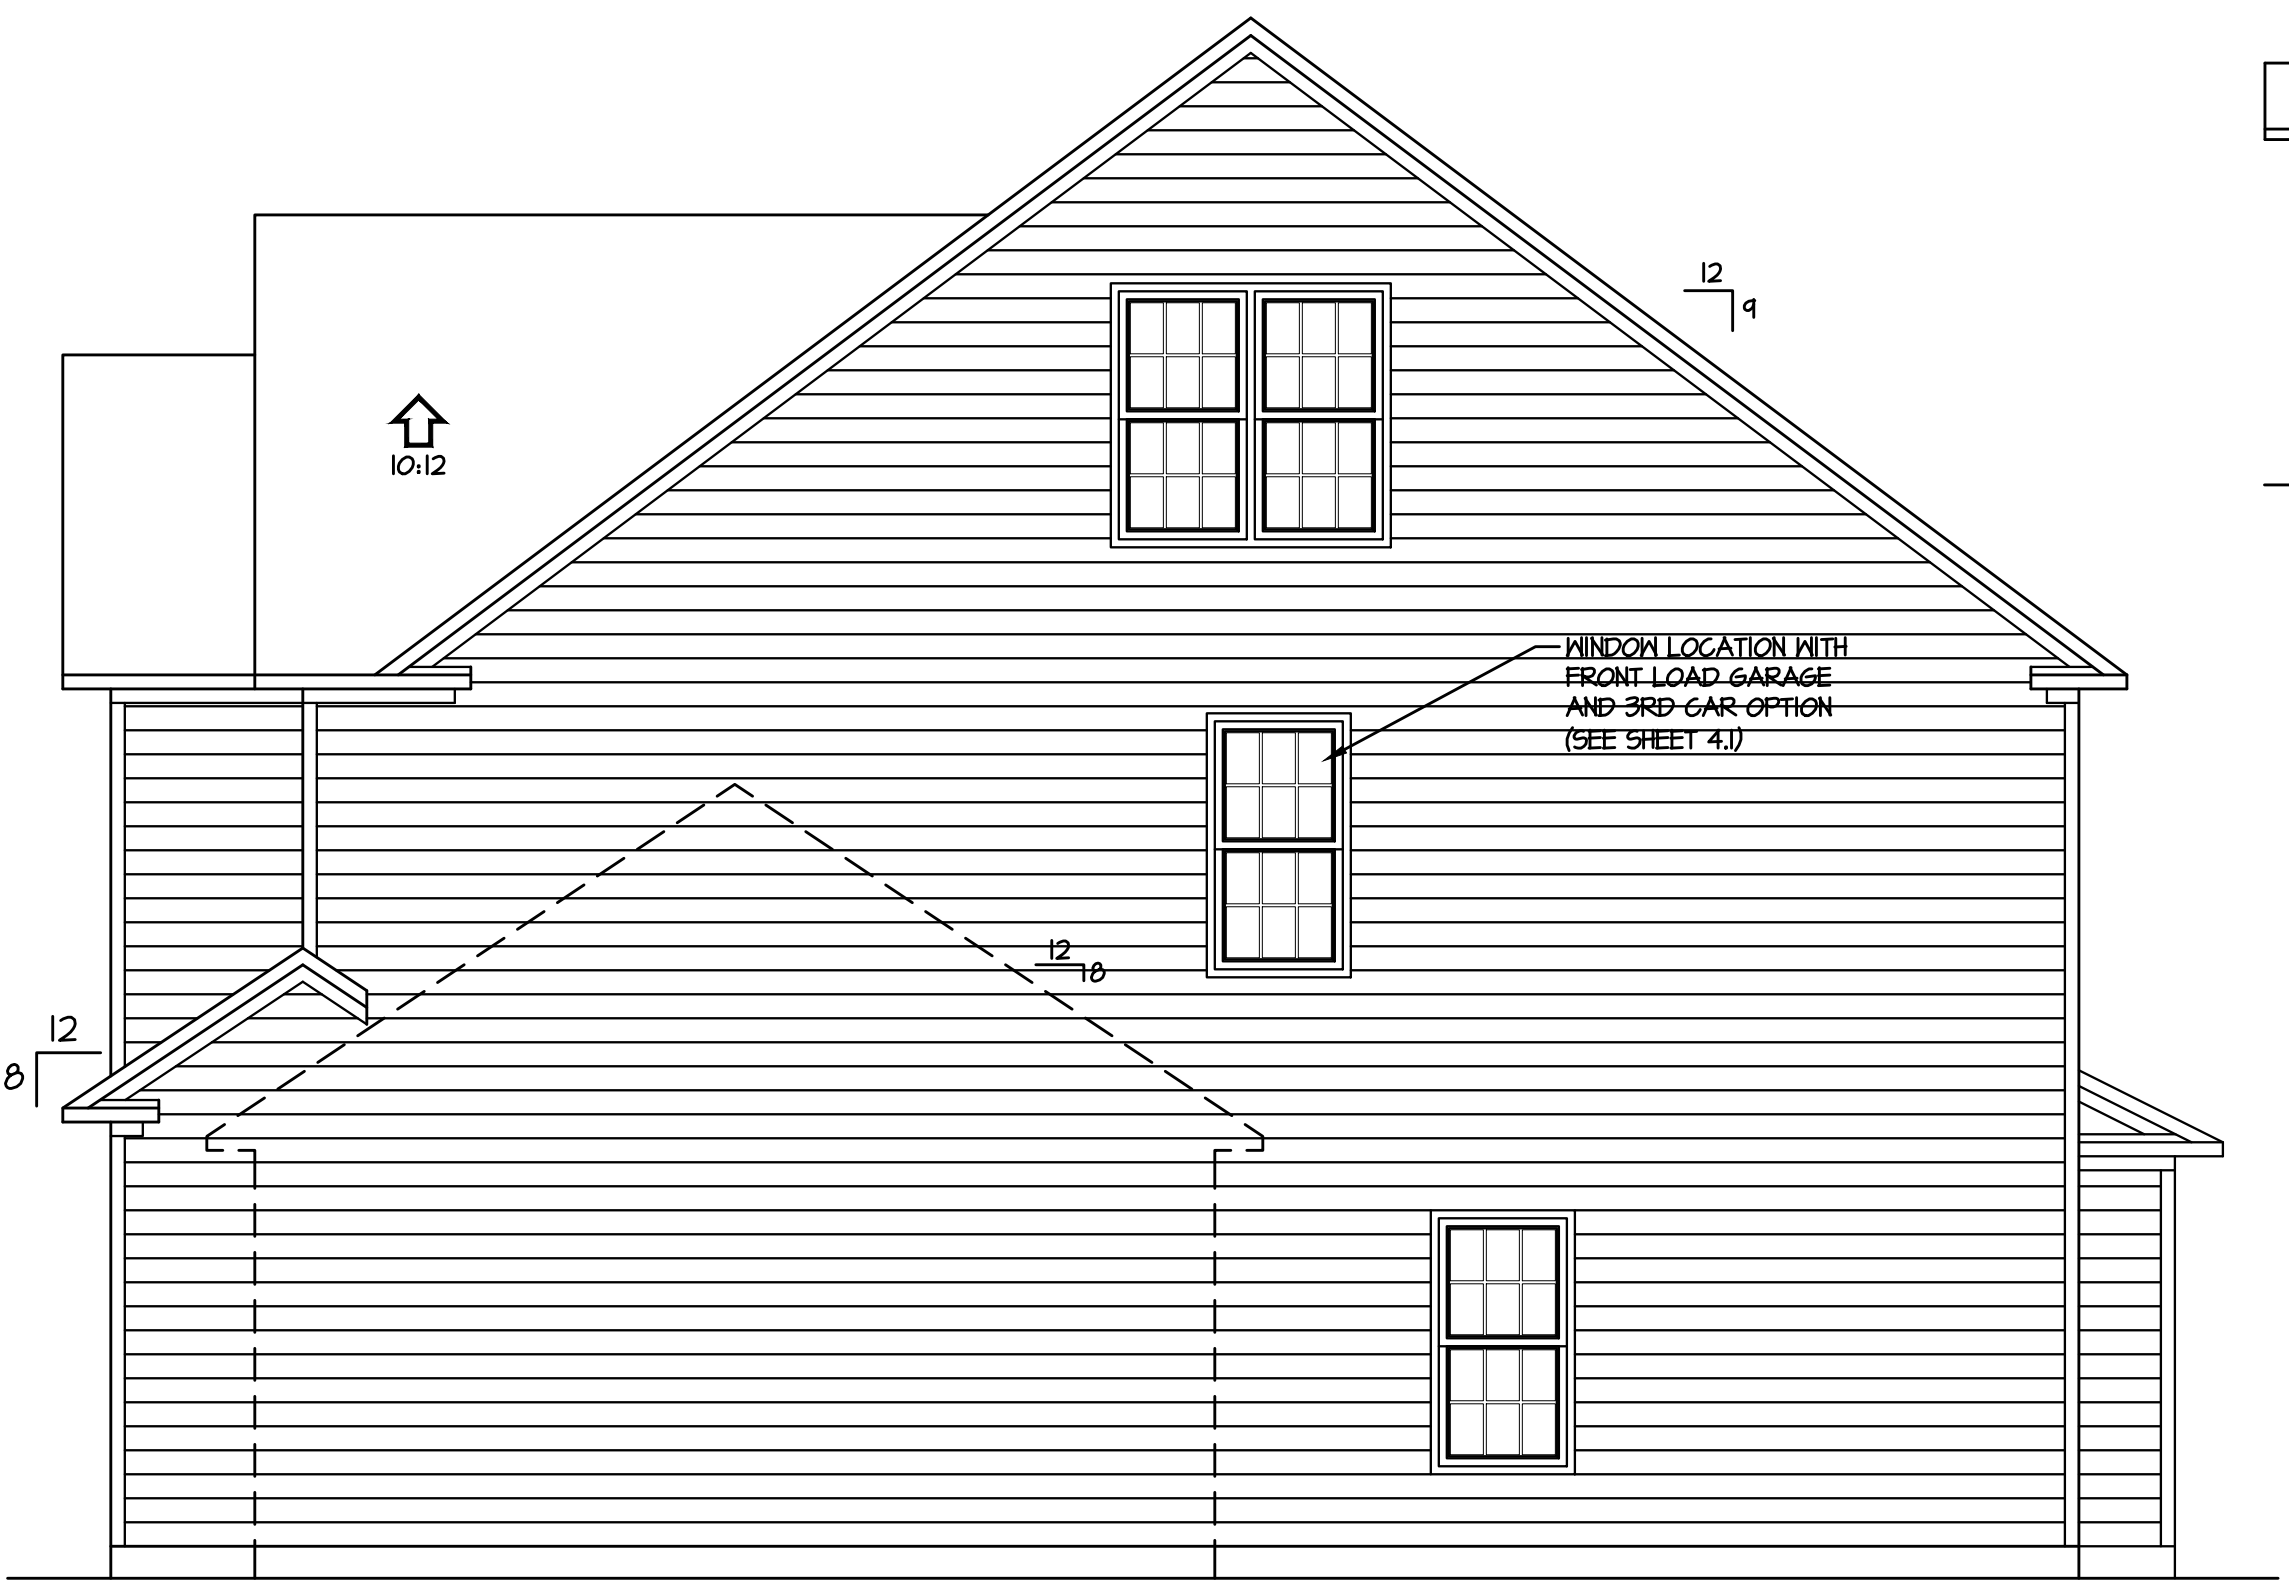

3 RIGHT ELEVATION
1/4" = 1'-0" 3RD CAR OPT. W/ FRONT LOAD


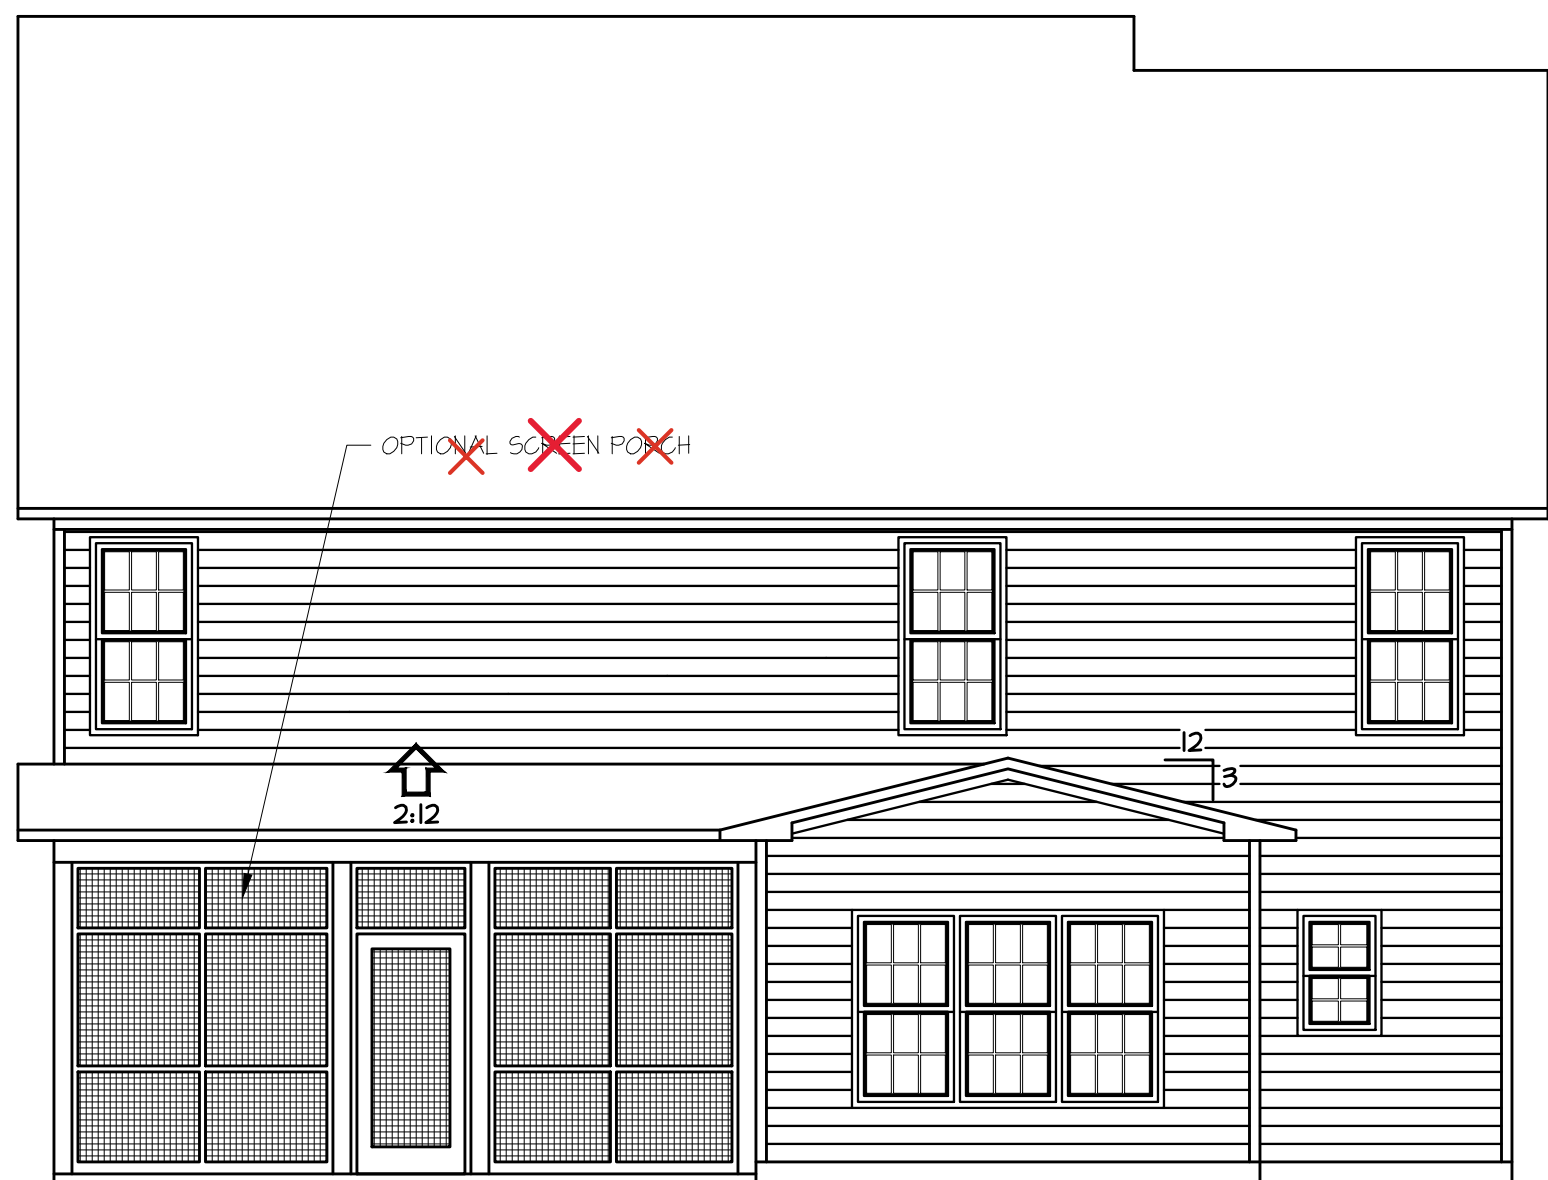


5 REAR ELEVATION
3/16" = 1'-0" CAROLINA RM OPTION
Yes

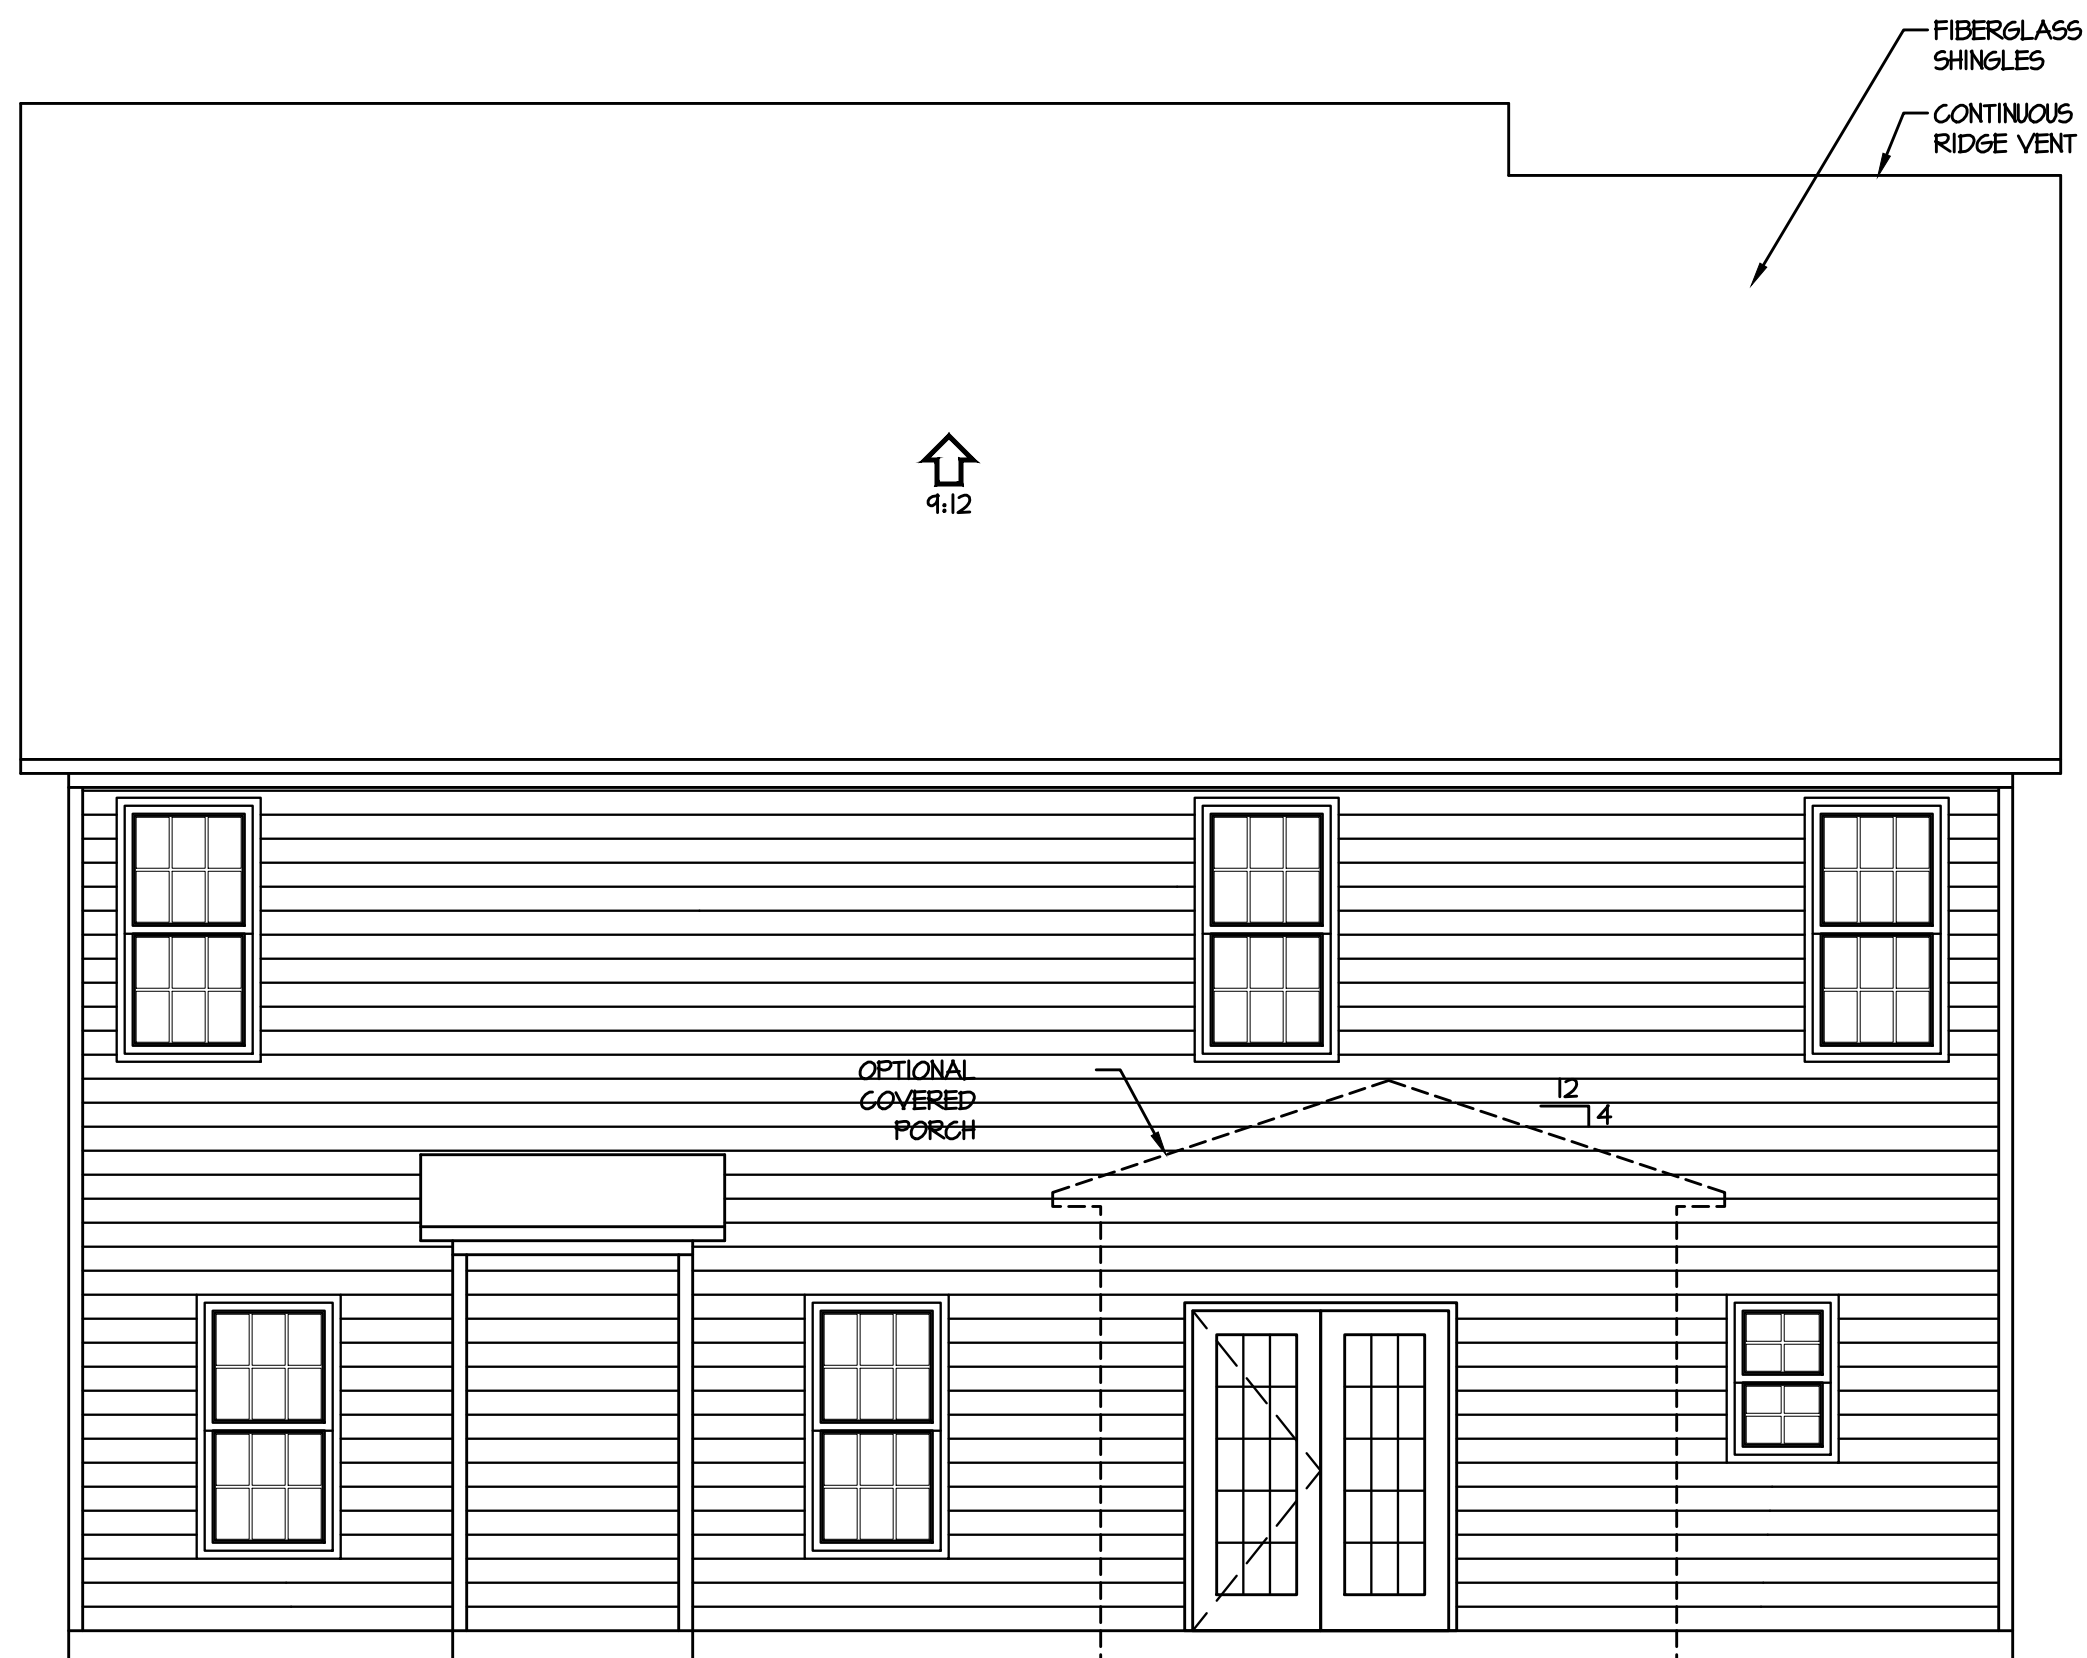


1 REAR ELEVATION
1/4" = 1'-0"

T:\CavLand\CL 2480\CL 2480 GR 2x4 9-23-19.dwg, 1/10/2020 10:11:12 AM

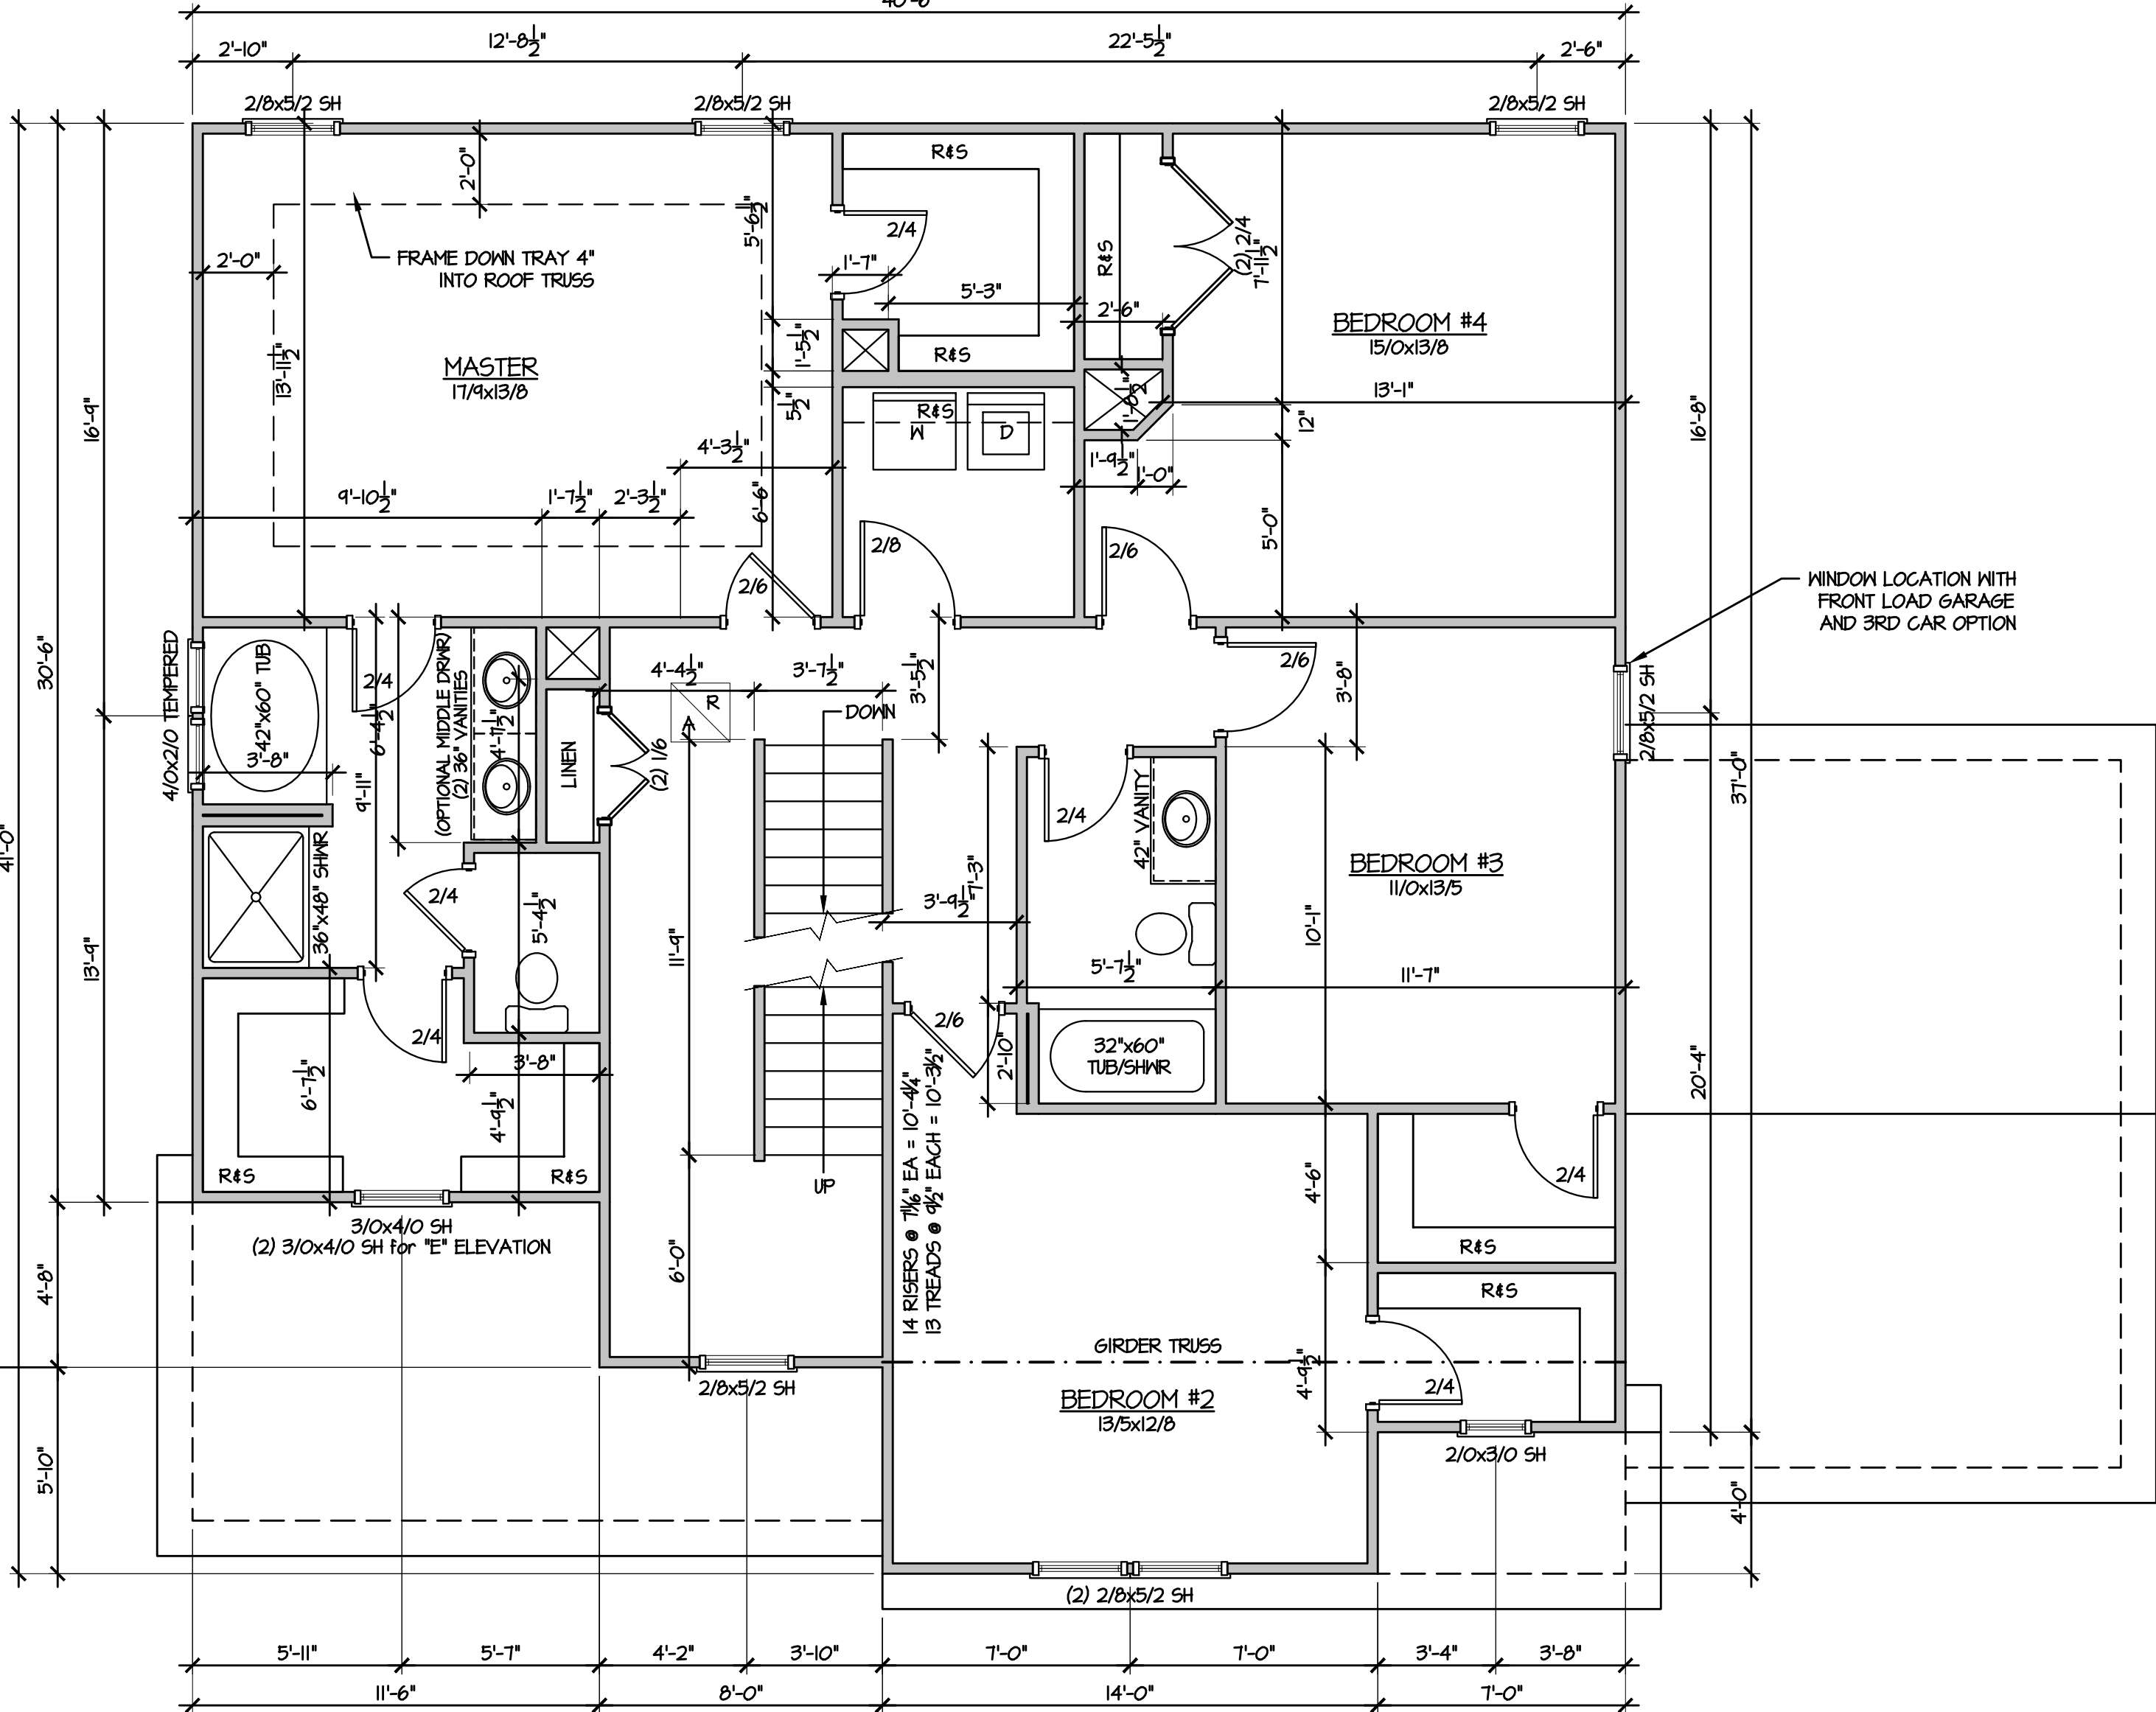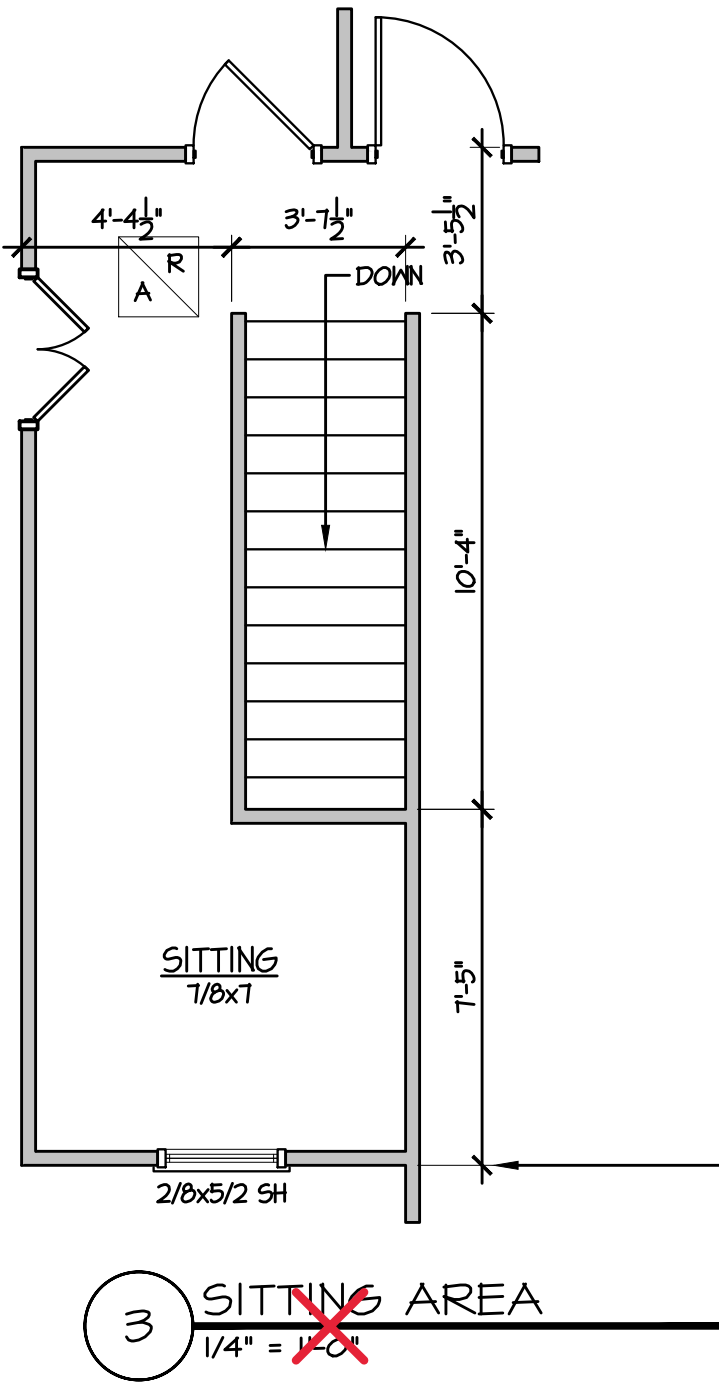

2 THIRD FLOOR PLAN 1/4\"

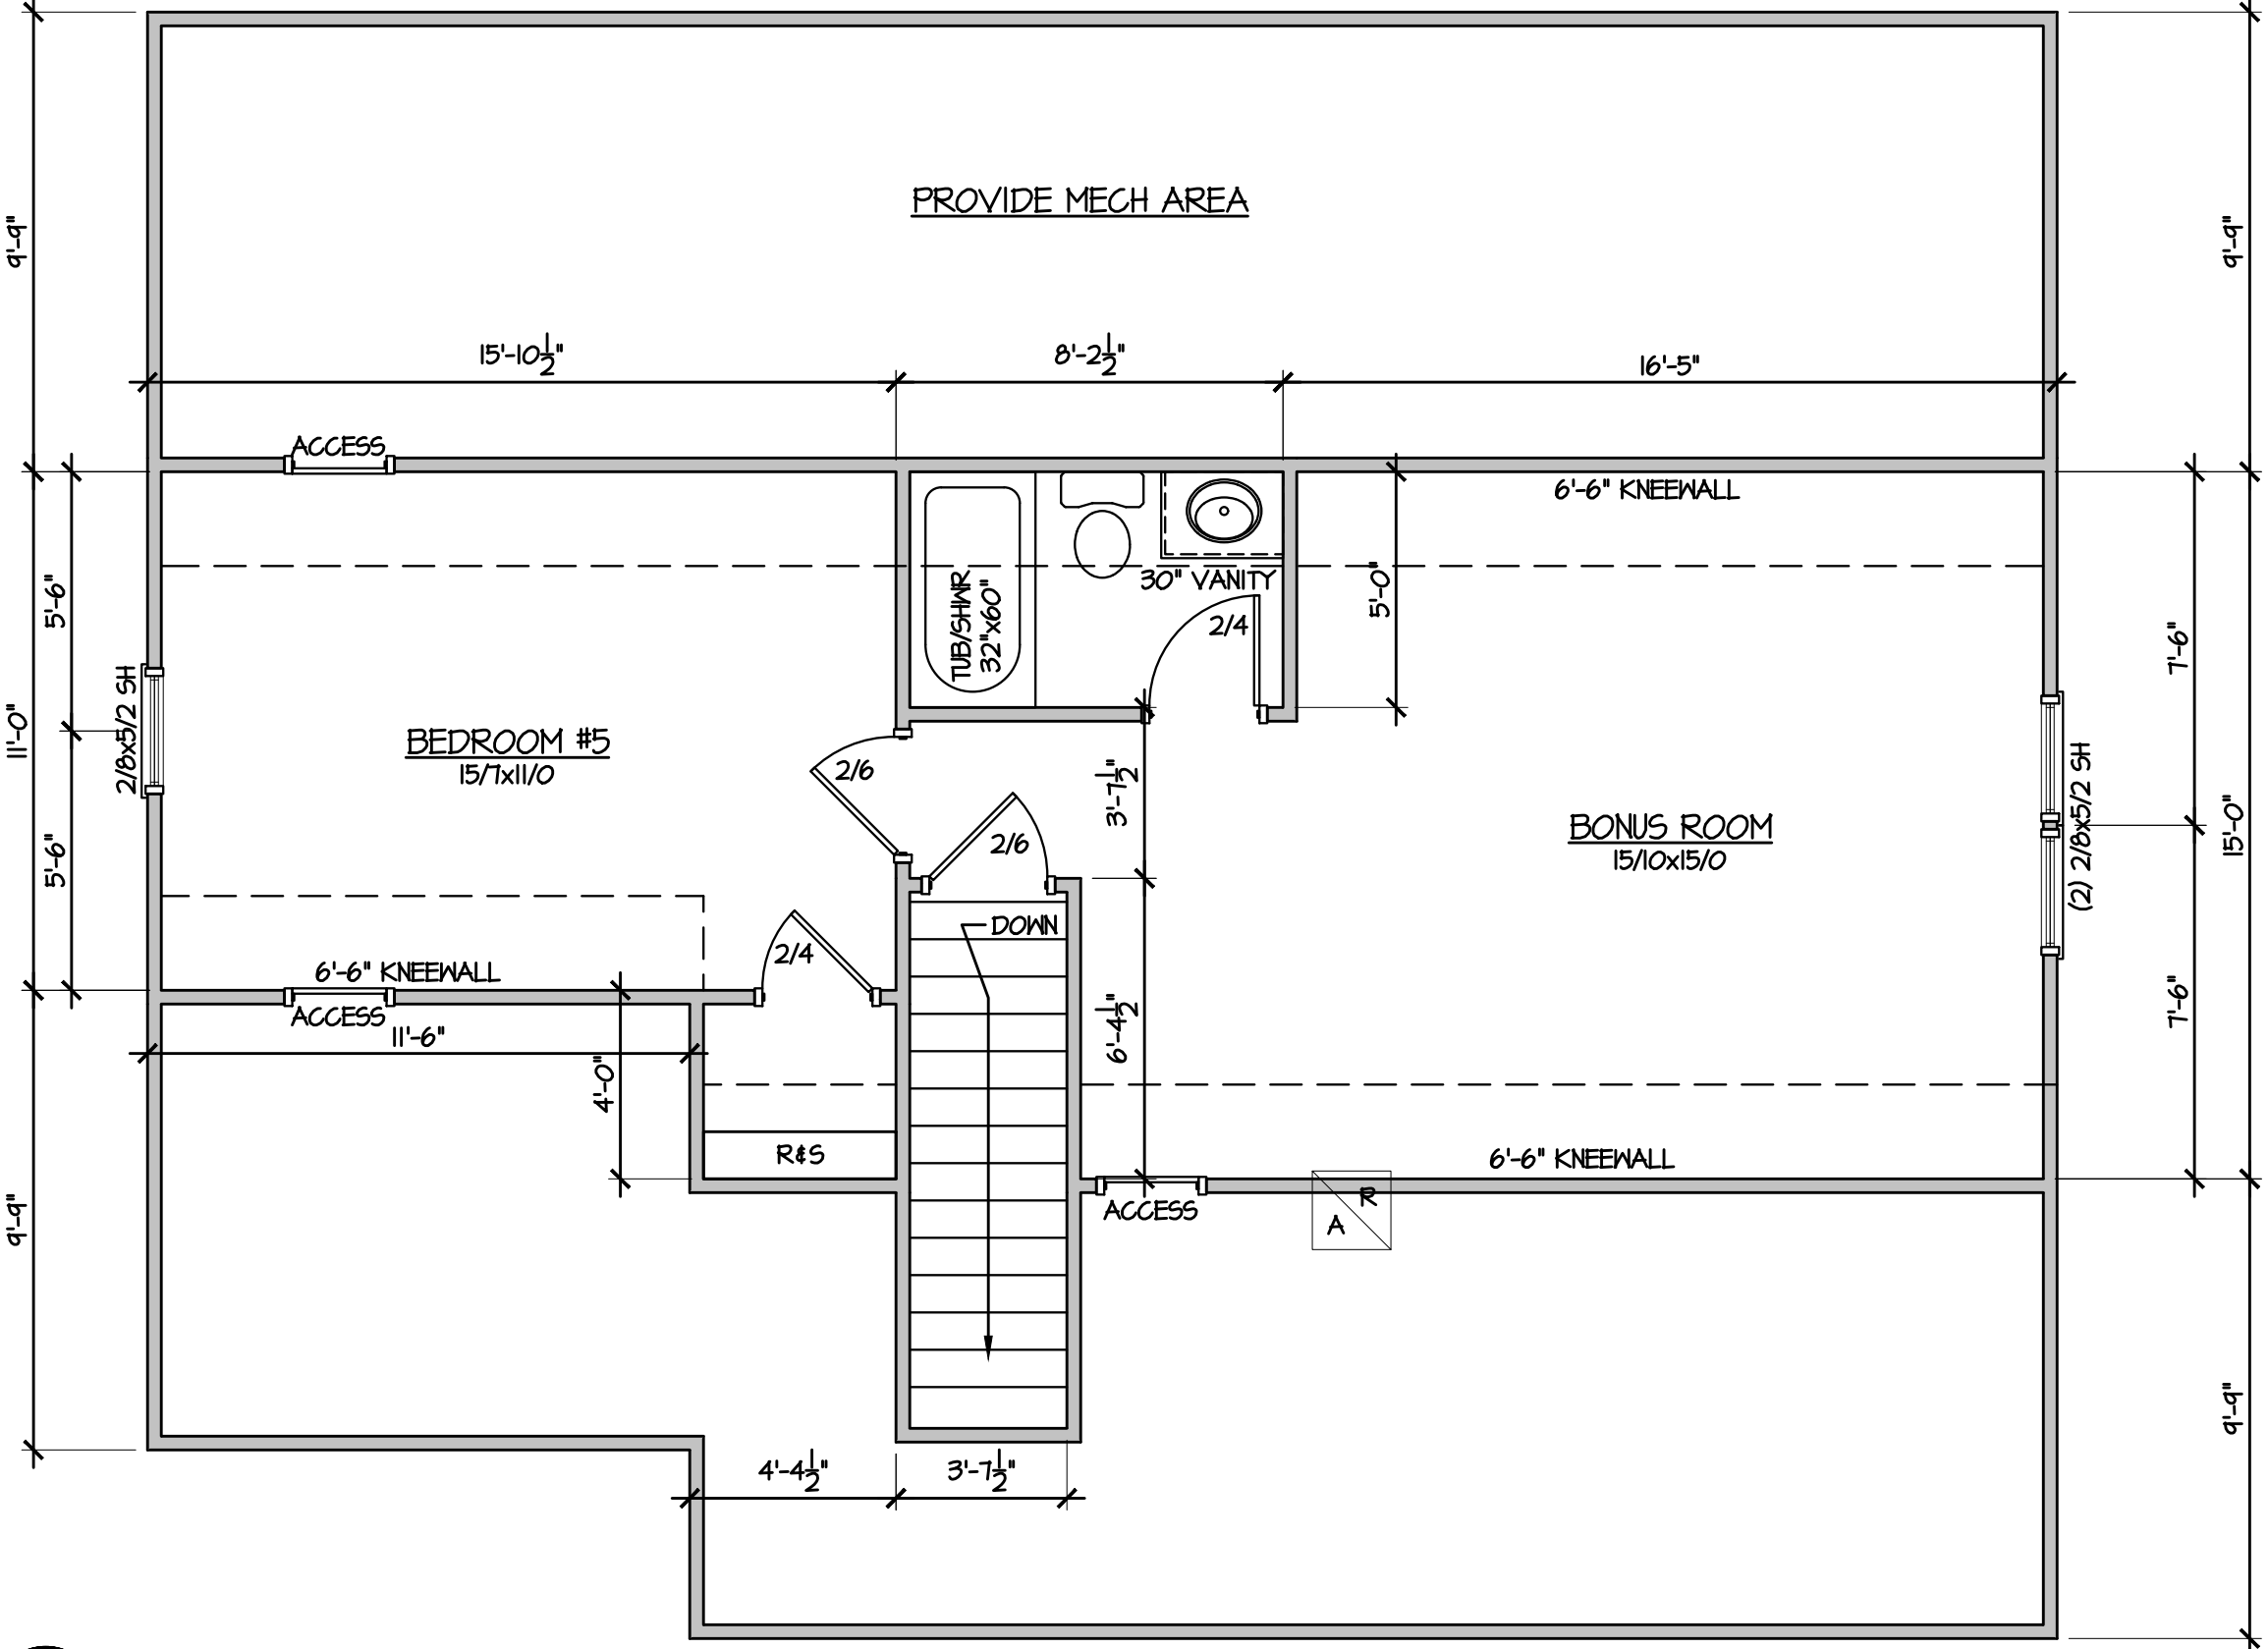

GENERAL NOTE:
ALL 2x4 WALLS DRAWN AS 3 1/2"
ALL 2x6 WALLS DRAWN AS 5 1/2"

ALL EXTERIOR DIMENSIONS INCLUDE
WALL SHEATHING

ALL WALLS ARE 2x4 WALLS UNLESS OTHERWISE NOTED

ARROW INDICATES SPAN DIRECTION
INTERIOR BEARING WALL

INTERIOR BEARING AND CABINET WALLS TO BE FRAMED
W/ STUDS SPACED @ 16\"

Caviness
Land

Building and Development Company

Builder of Excellence © 2019 CavLand

A
B
D

INSTITUTE OF BUILDING

NATIONAL COUNCIL OF
COMMERCIAL BUILDING

CONSTRUCTION

TODD TUCKER

34 - 156

Caviness
Land

SECOND / THIRD FLOOR PLANS

SCALE:
AS NOTED

DATE:
AUGUST 2014

REVISIONS:

PLAN NO:
CL 2480

SHEET NO:
5.1

3281

CL 2480