



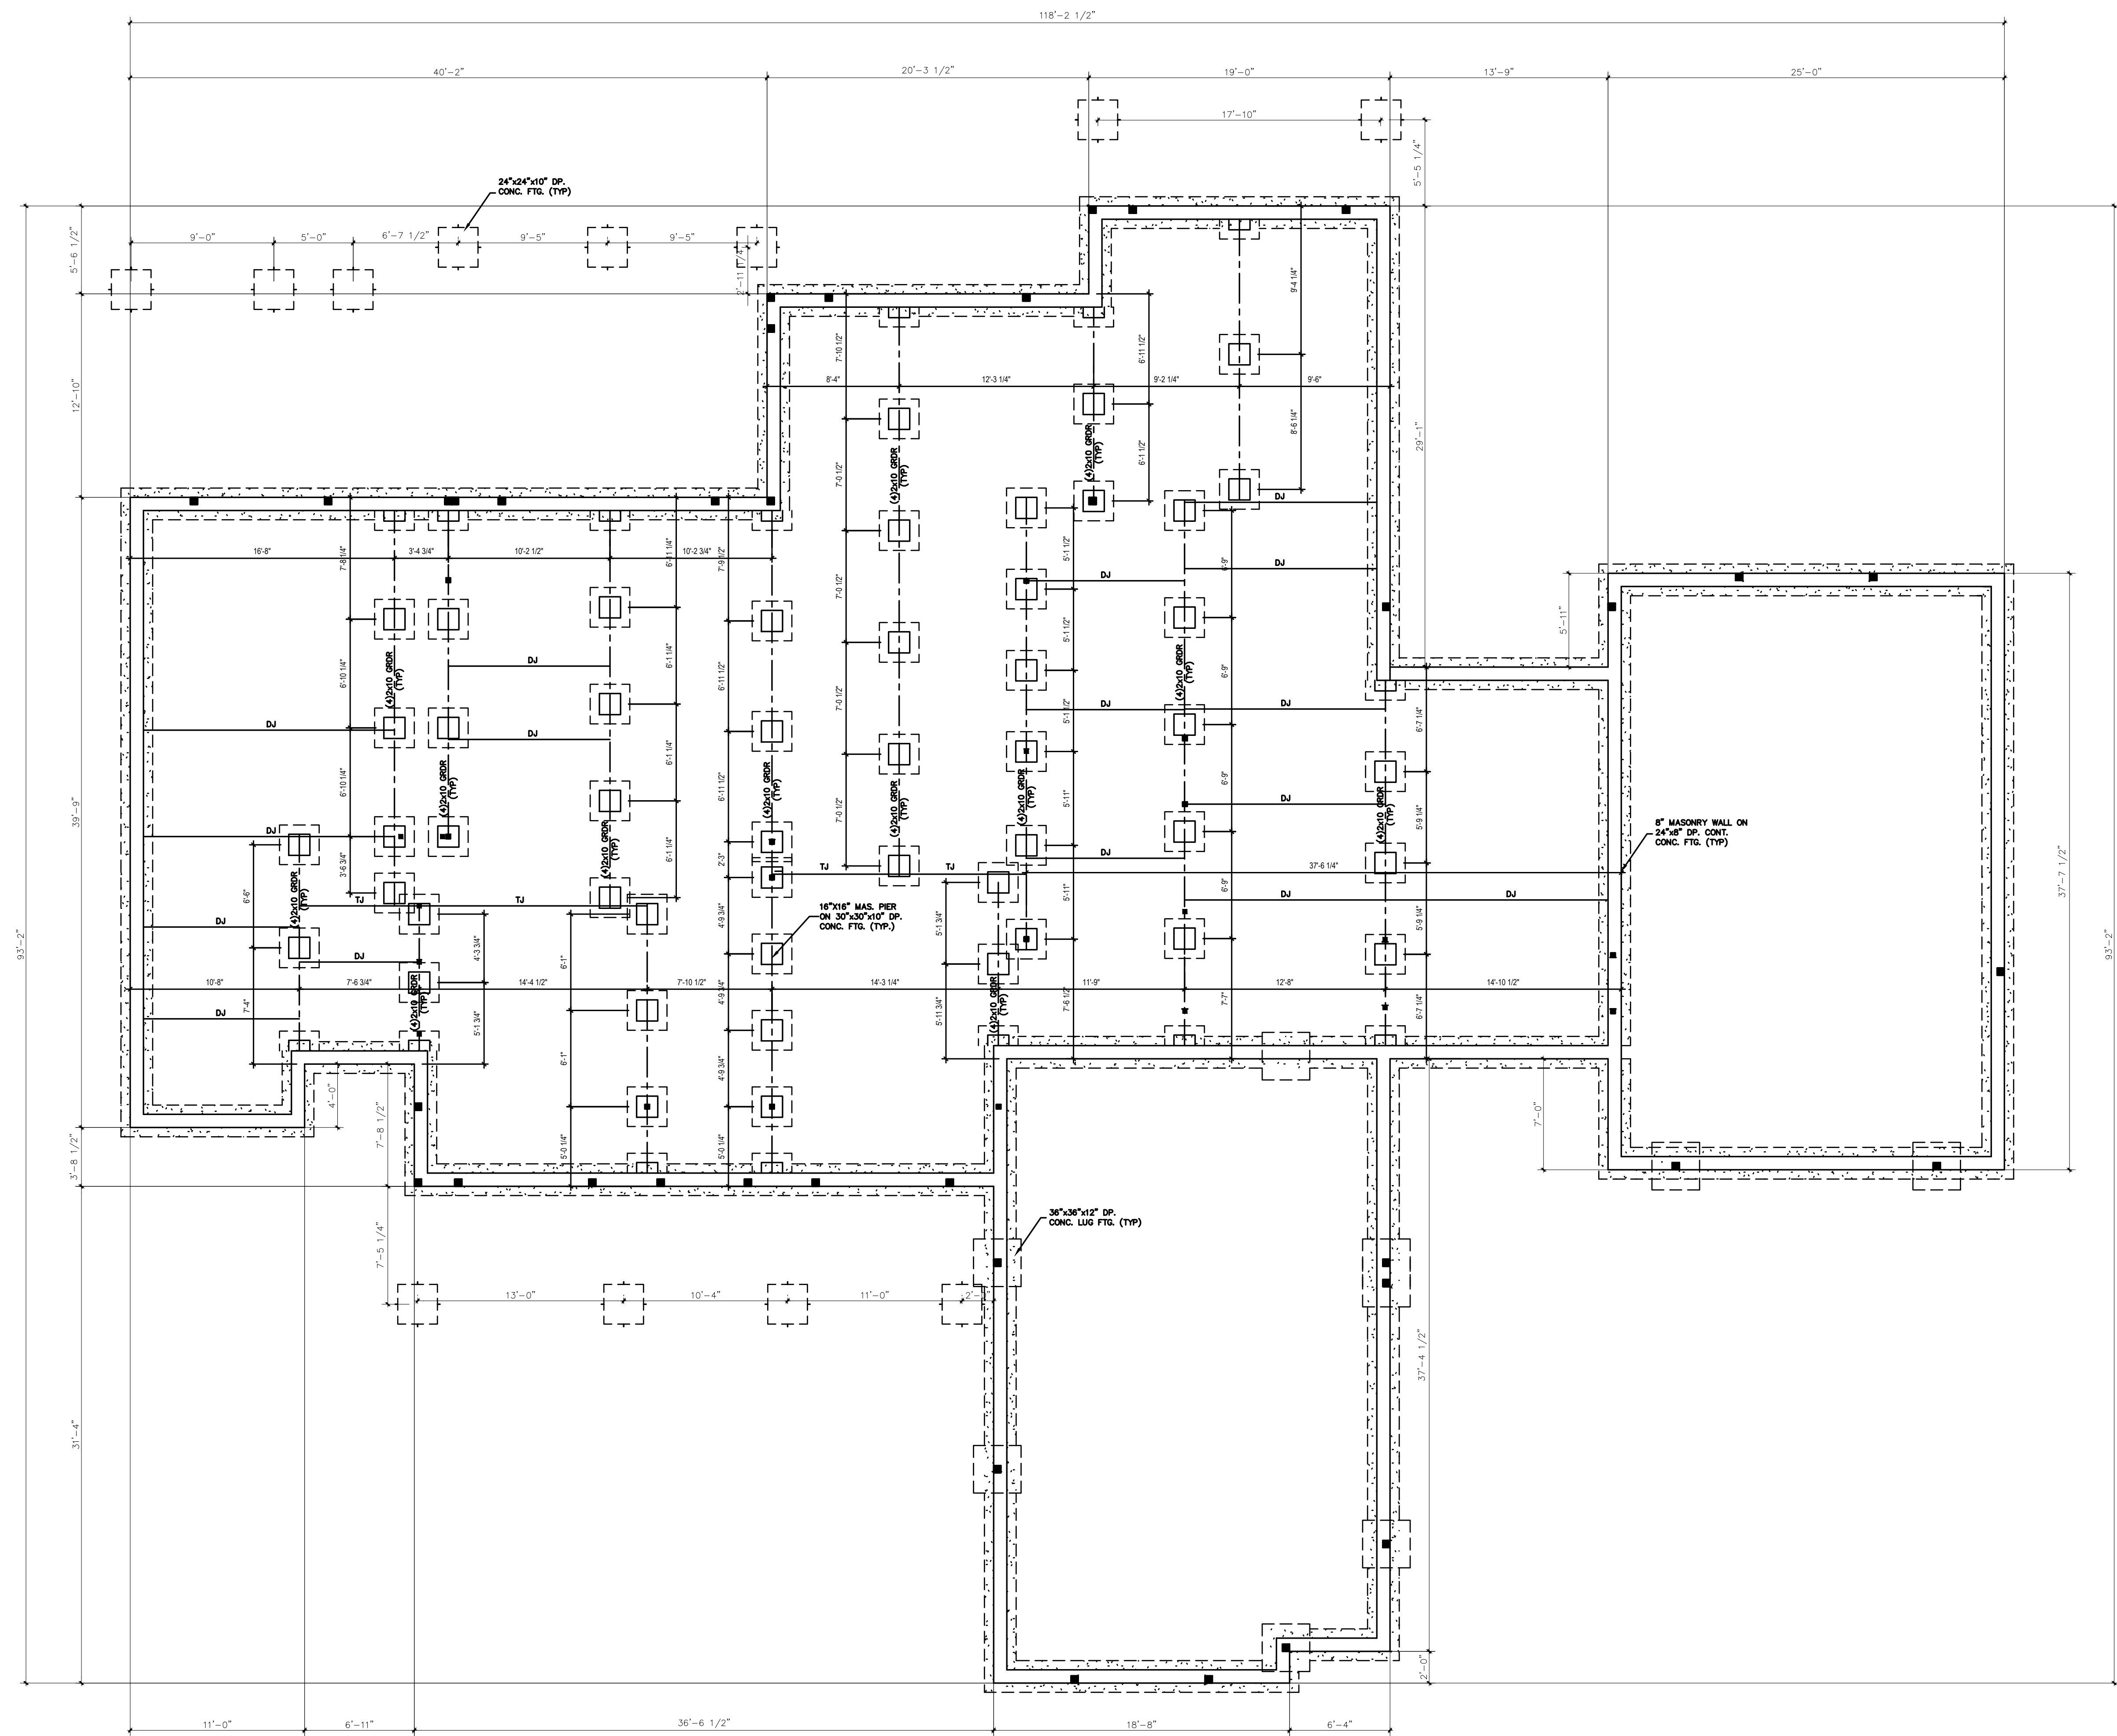



WISE ENGINEERING

3915 Old Fairground Rd
Angier, NC 27501

Earnhardt

Personal Residence

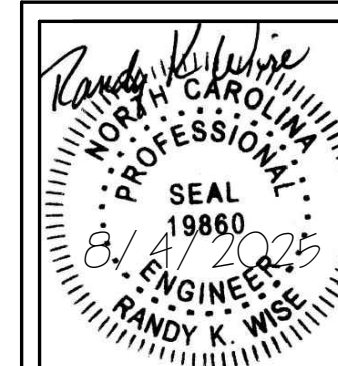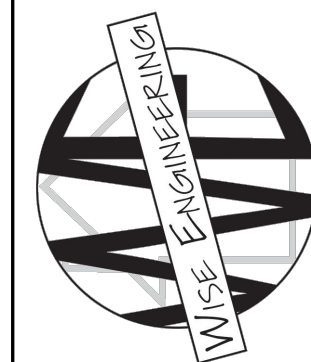

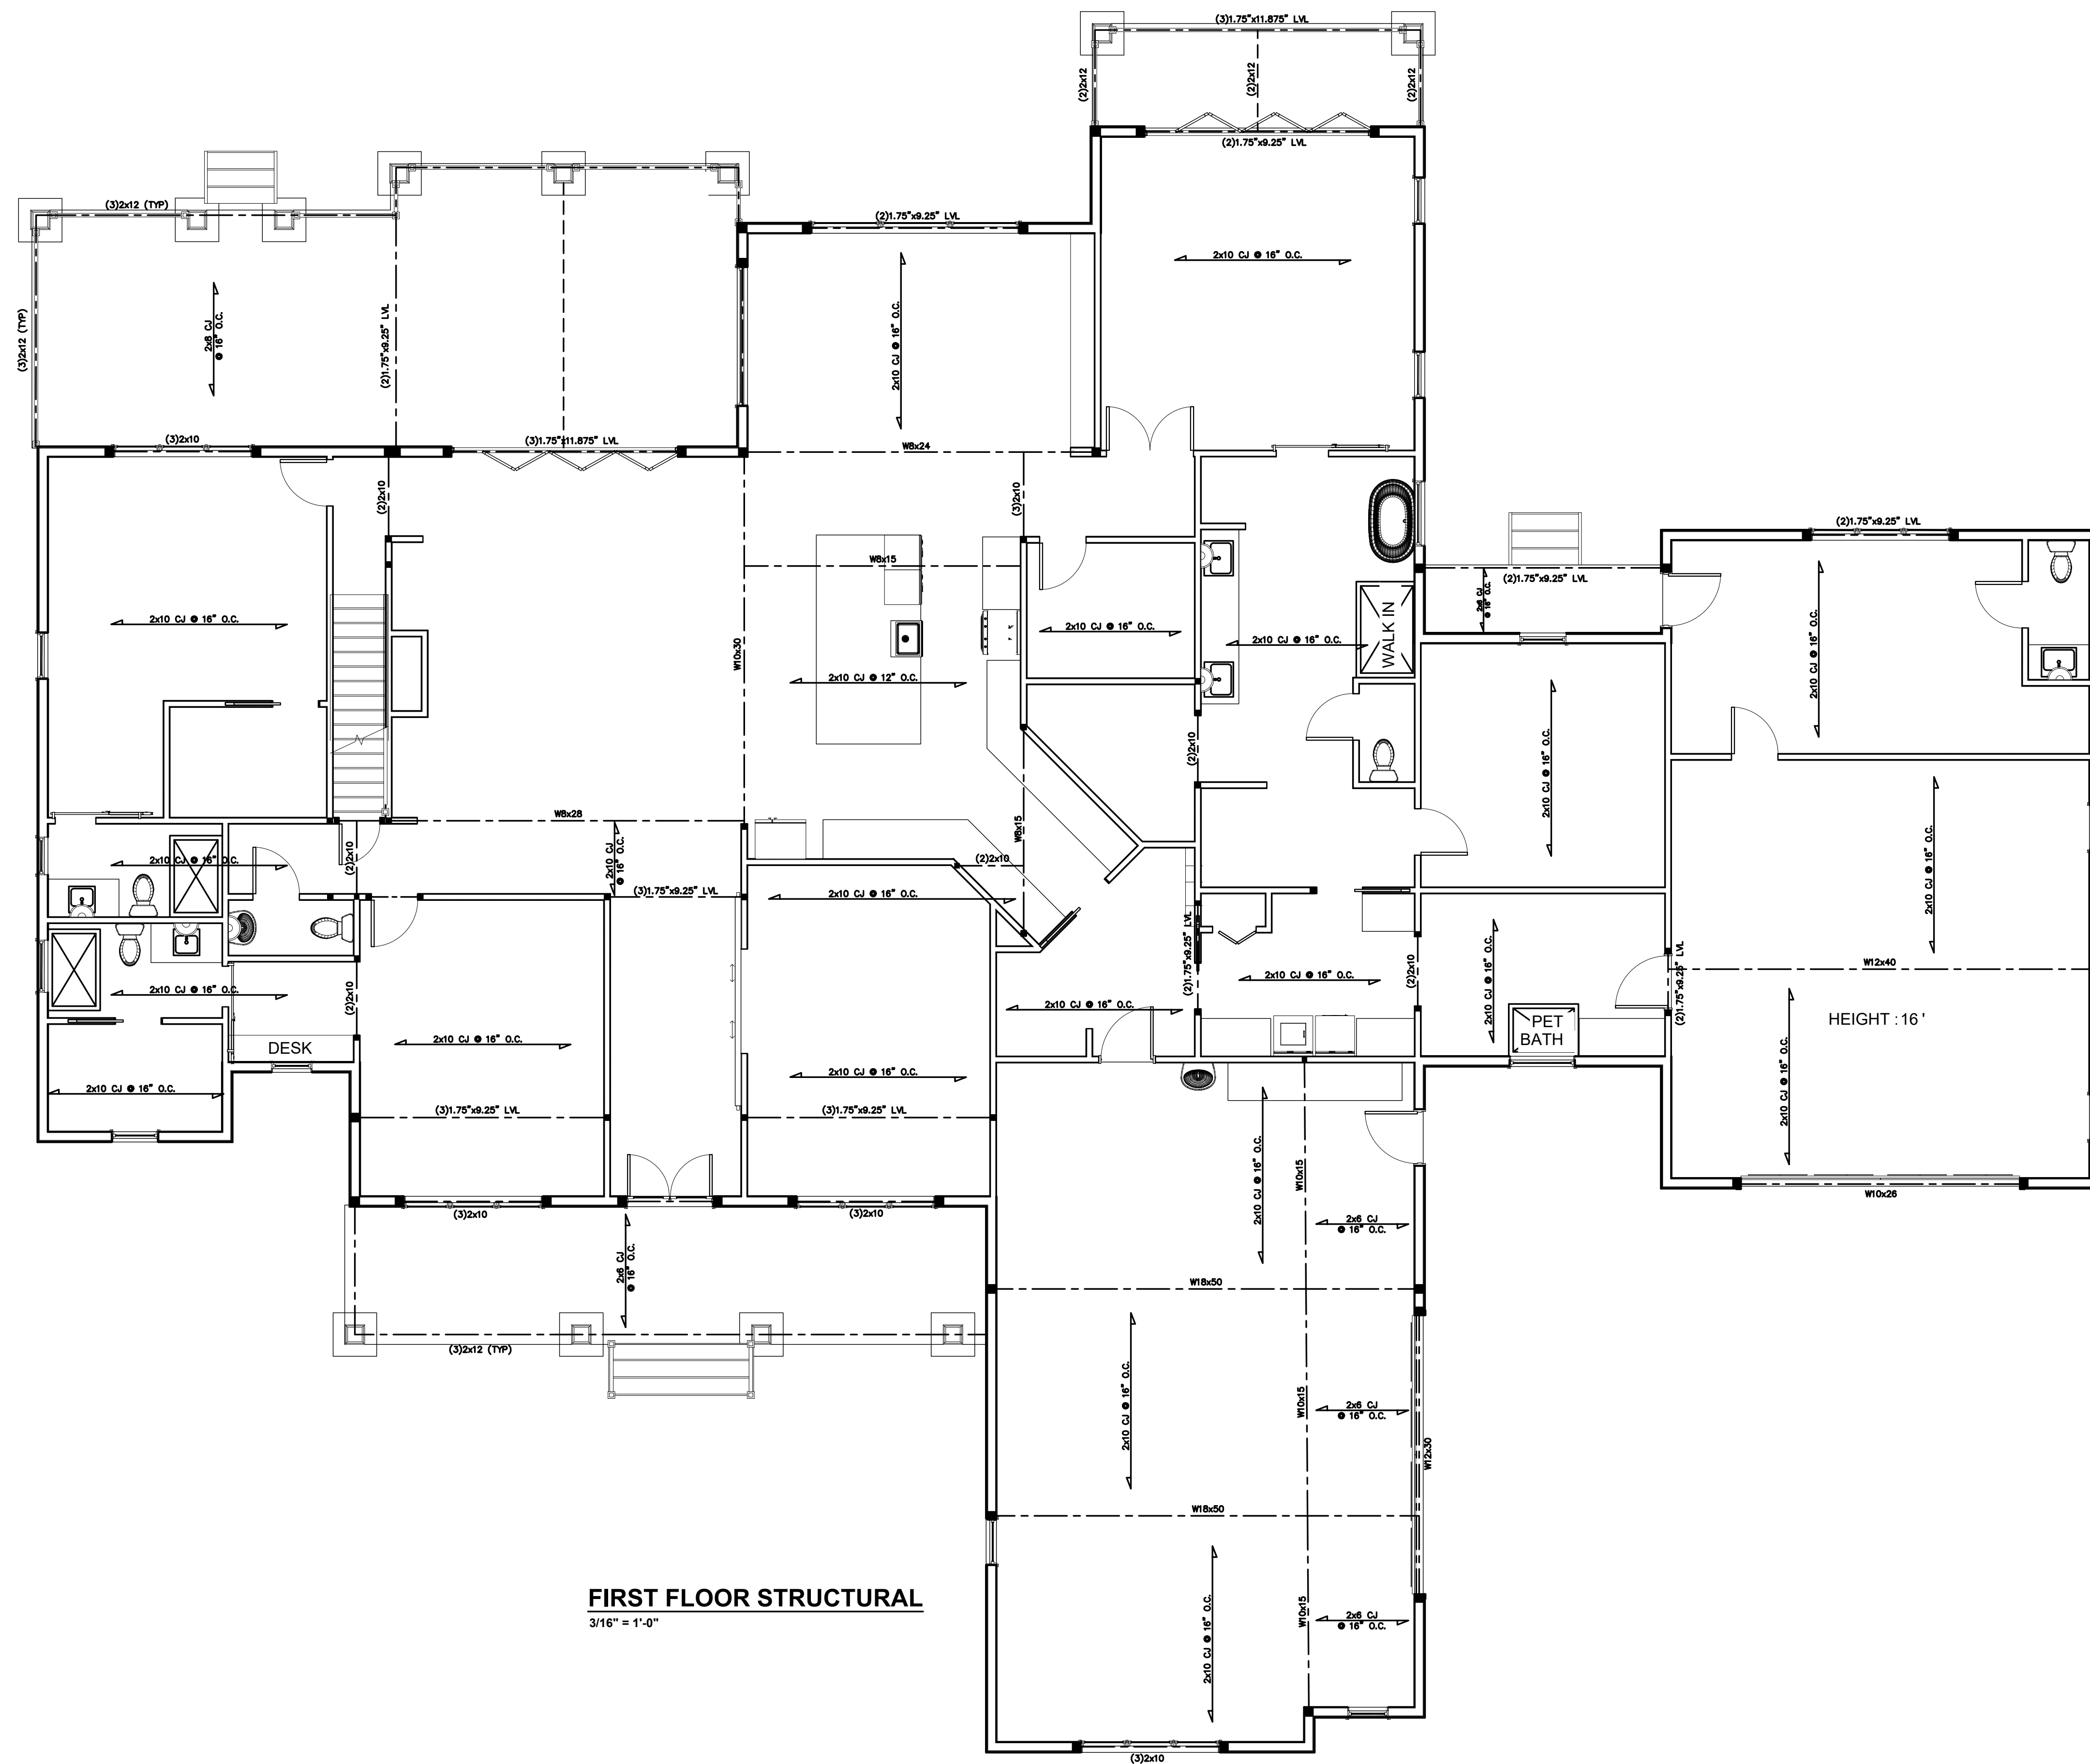

Earnhardt

Personal Residence


WISE ENGINEERING

3915 Old Fairground Rd
Angier, NC 27501



Sheet Number

2

of 4

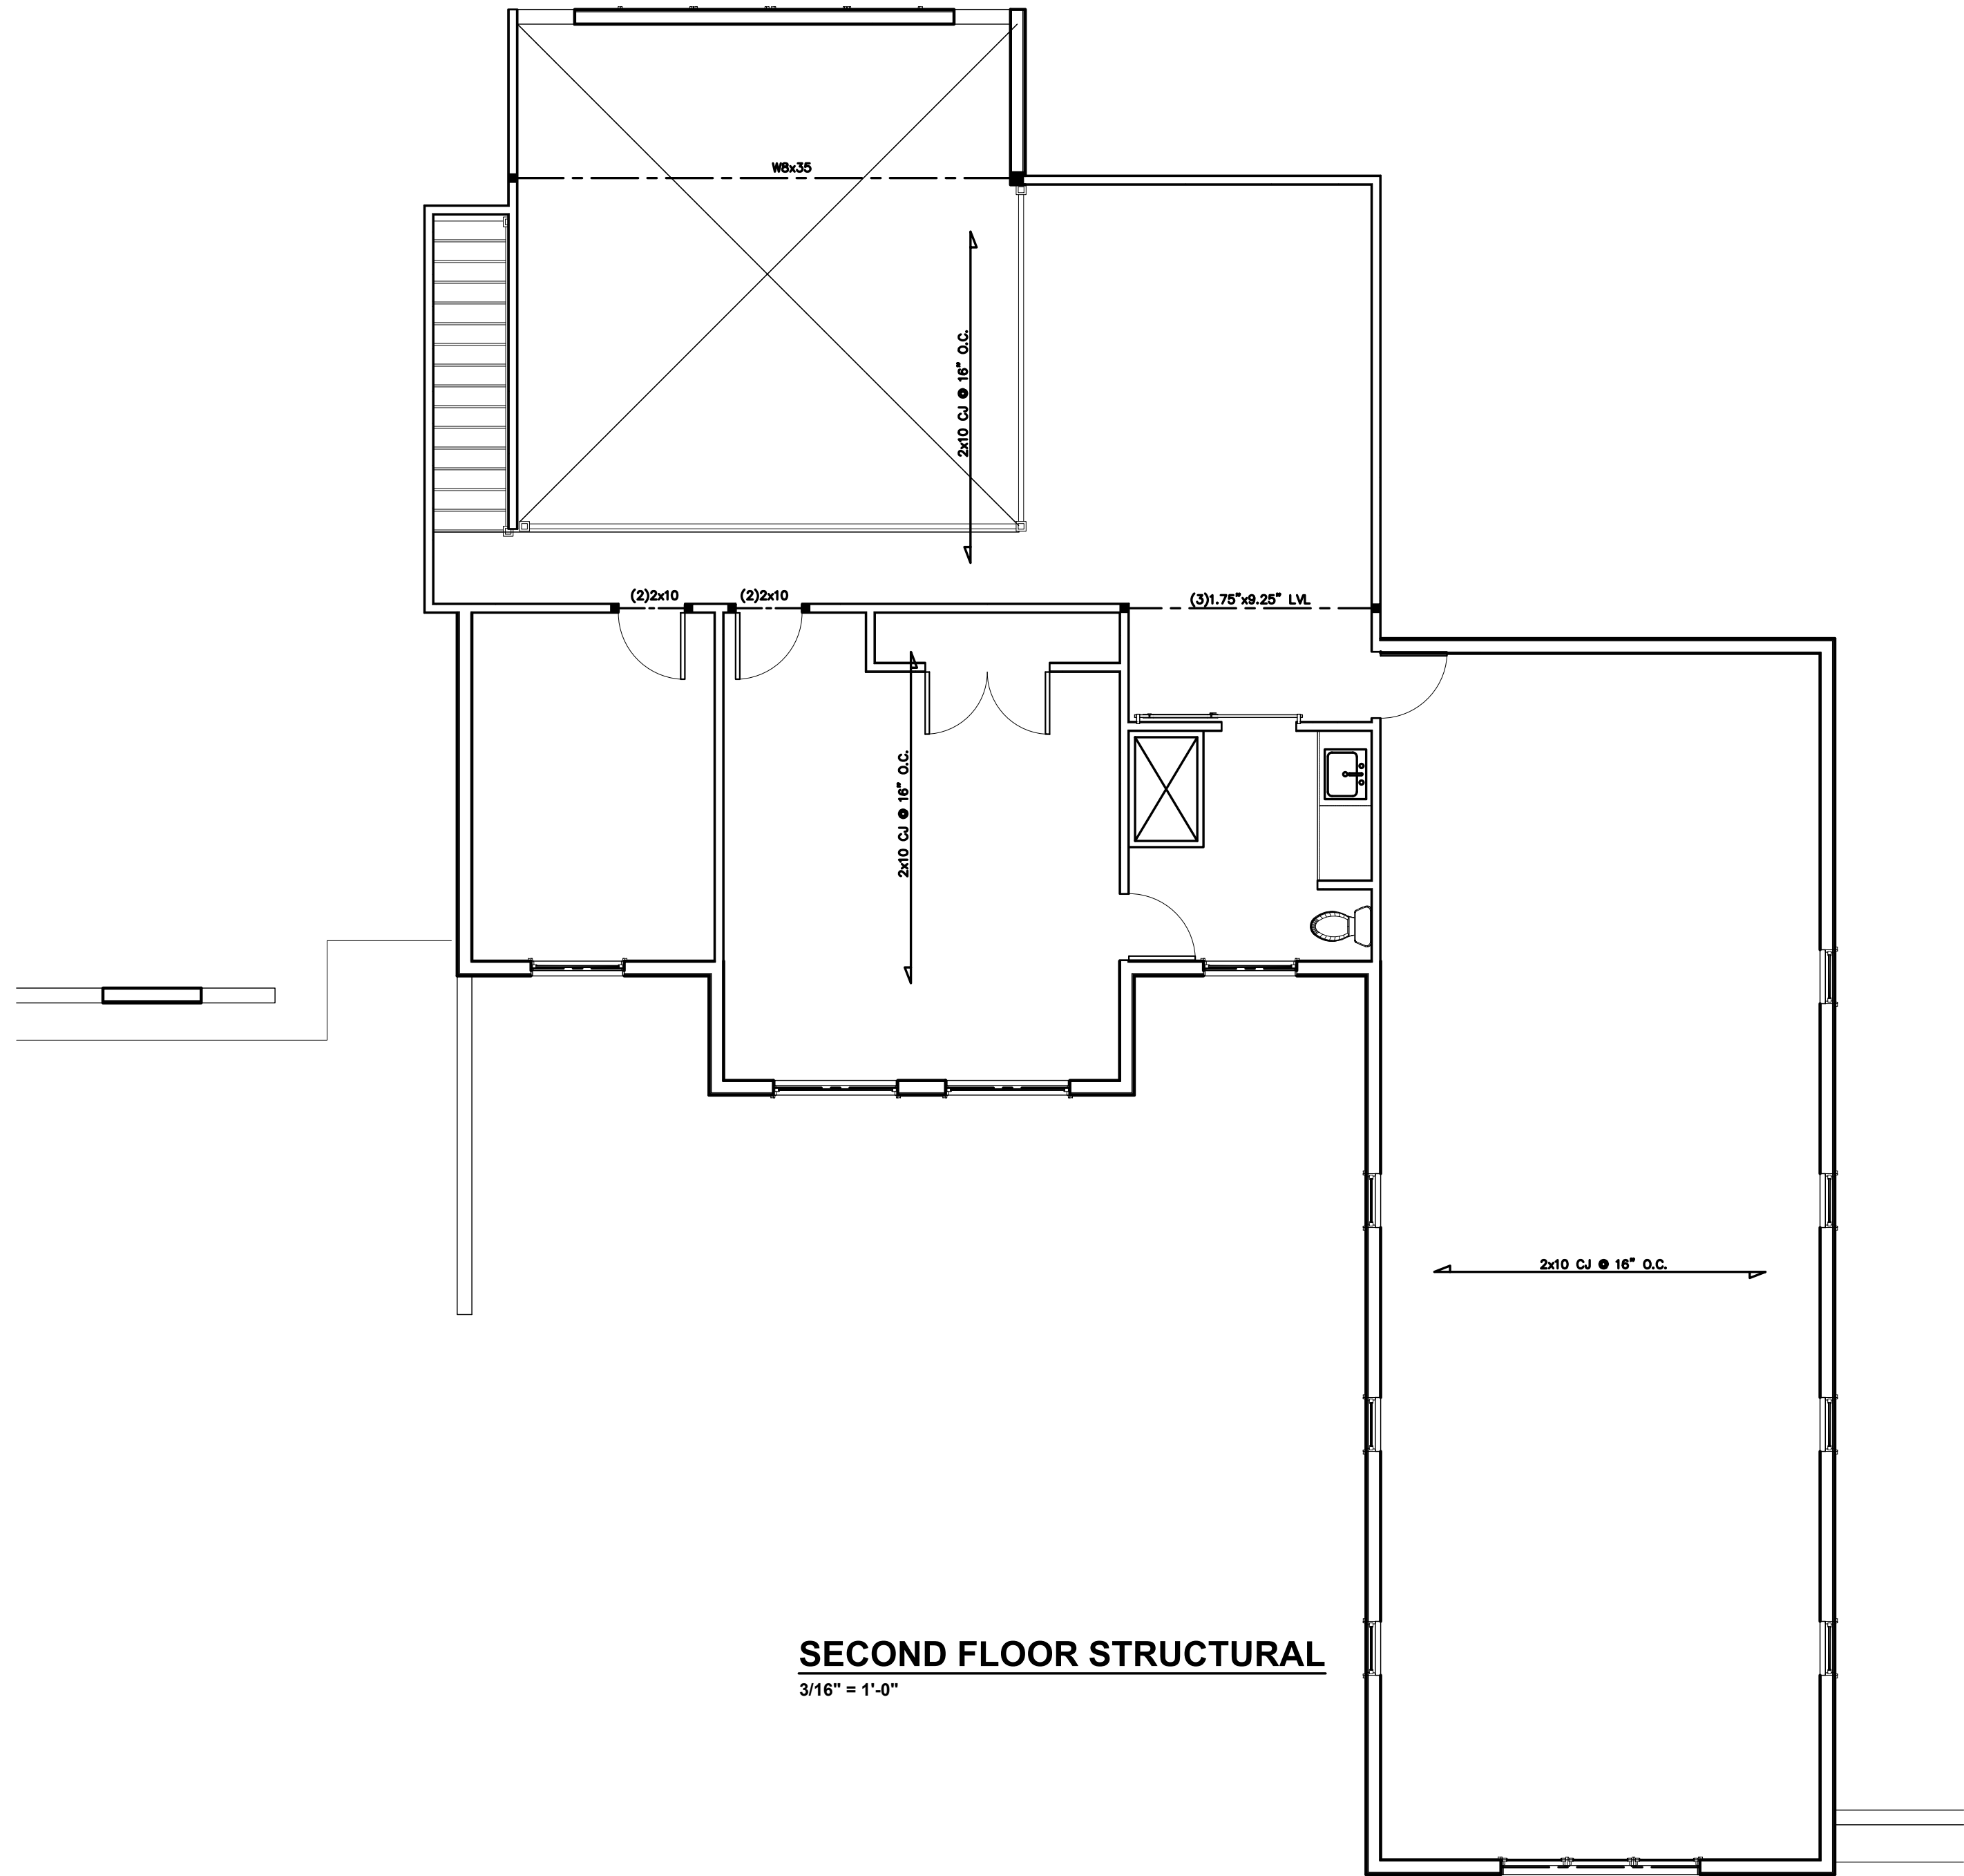


SECOND FLOOR STRUCTURAL
3/16" = 1'-0"


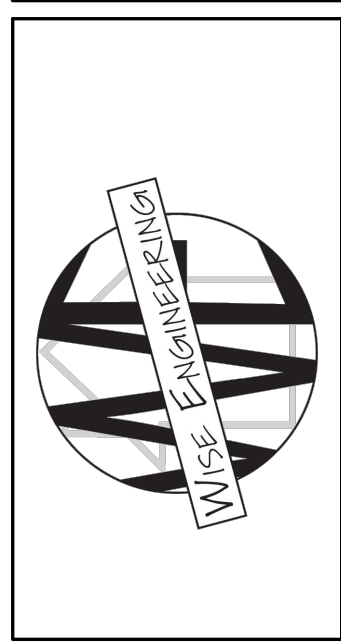
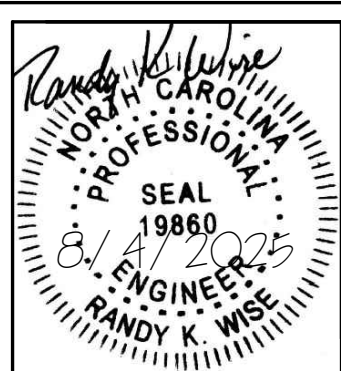


Client:	Earnhardt
Drawn:	Personal Residence

WISE ENGINEERING
3915 Old Fairground Rd
Angier, NC 27501

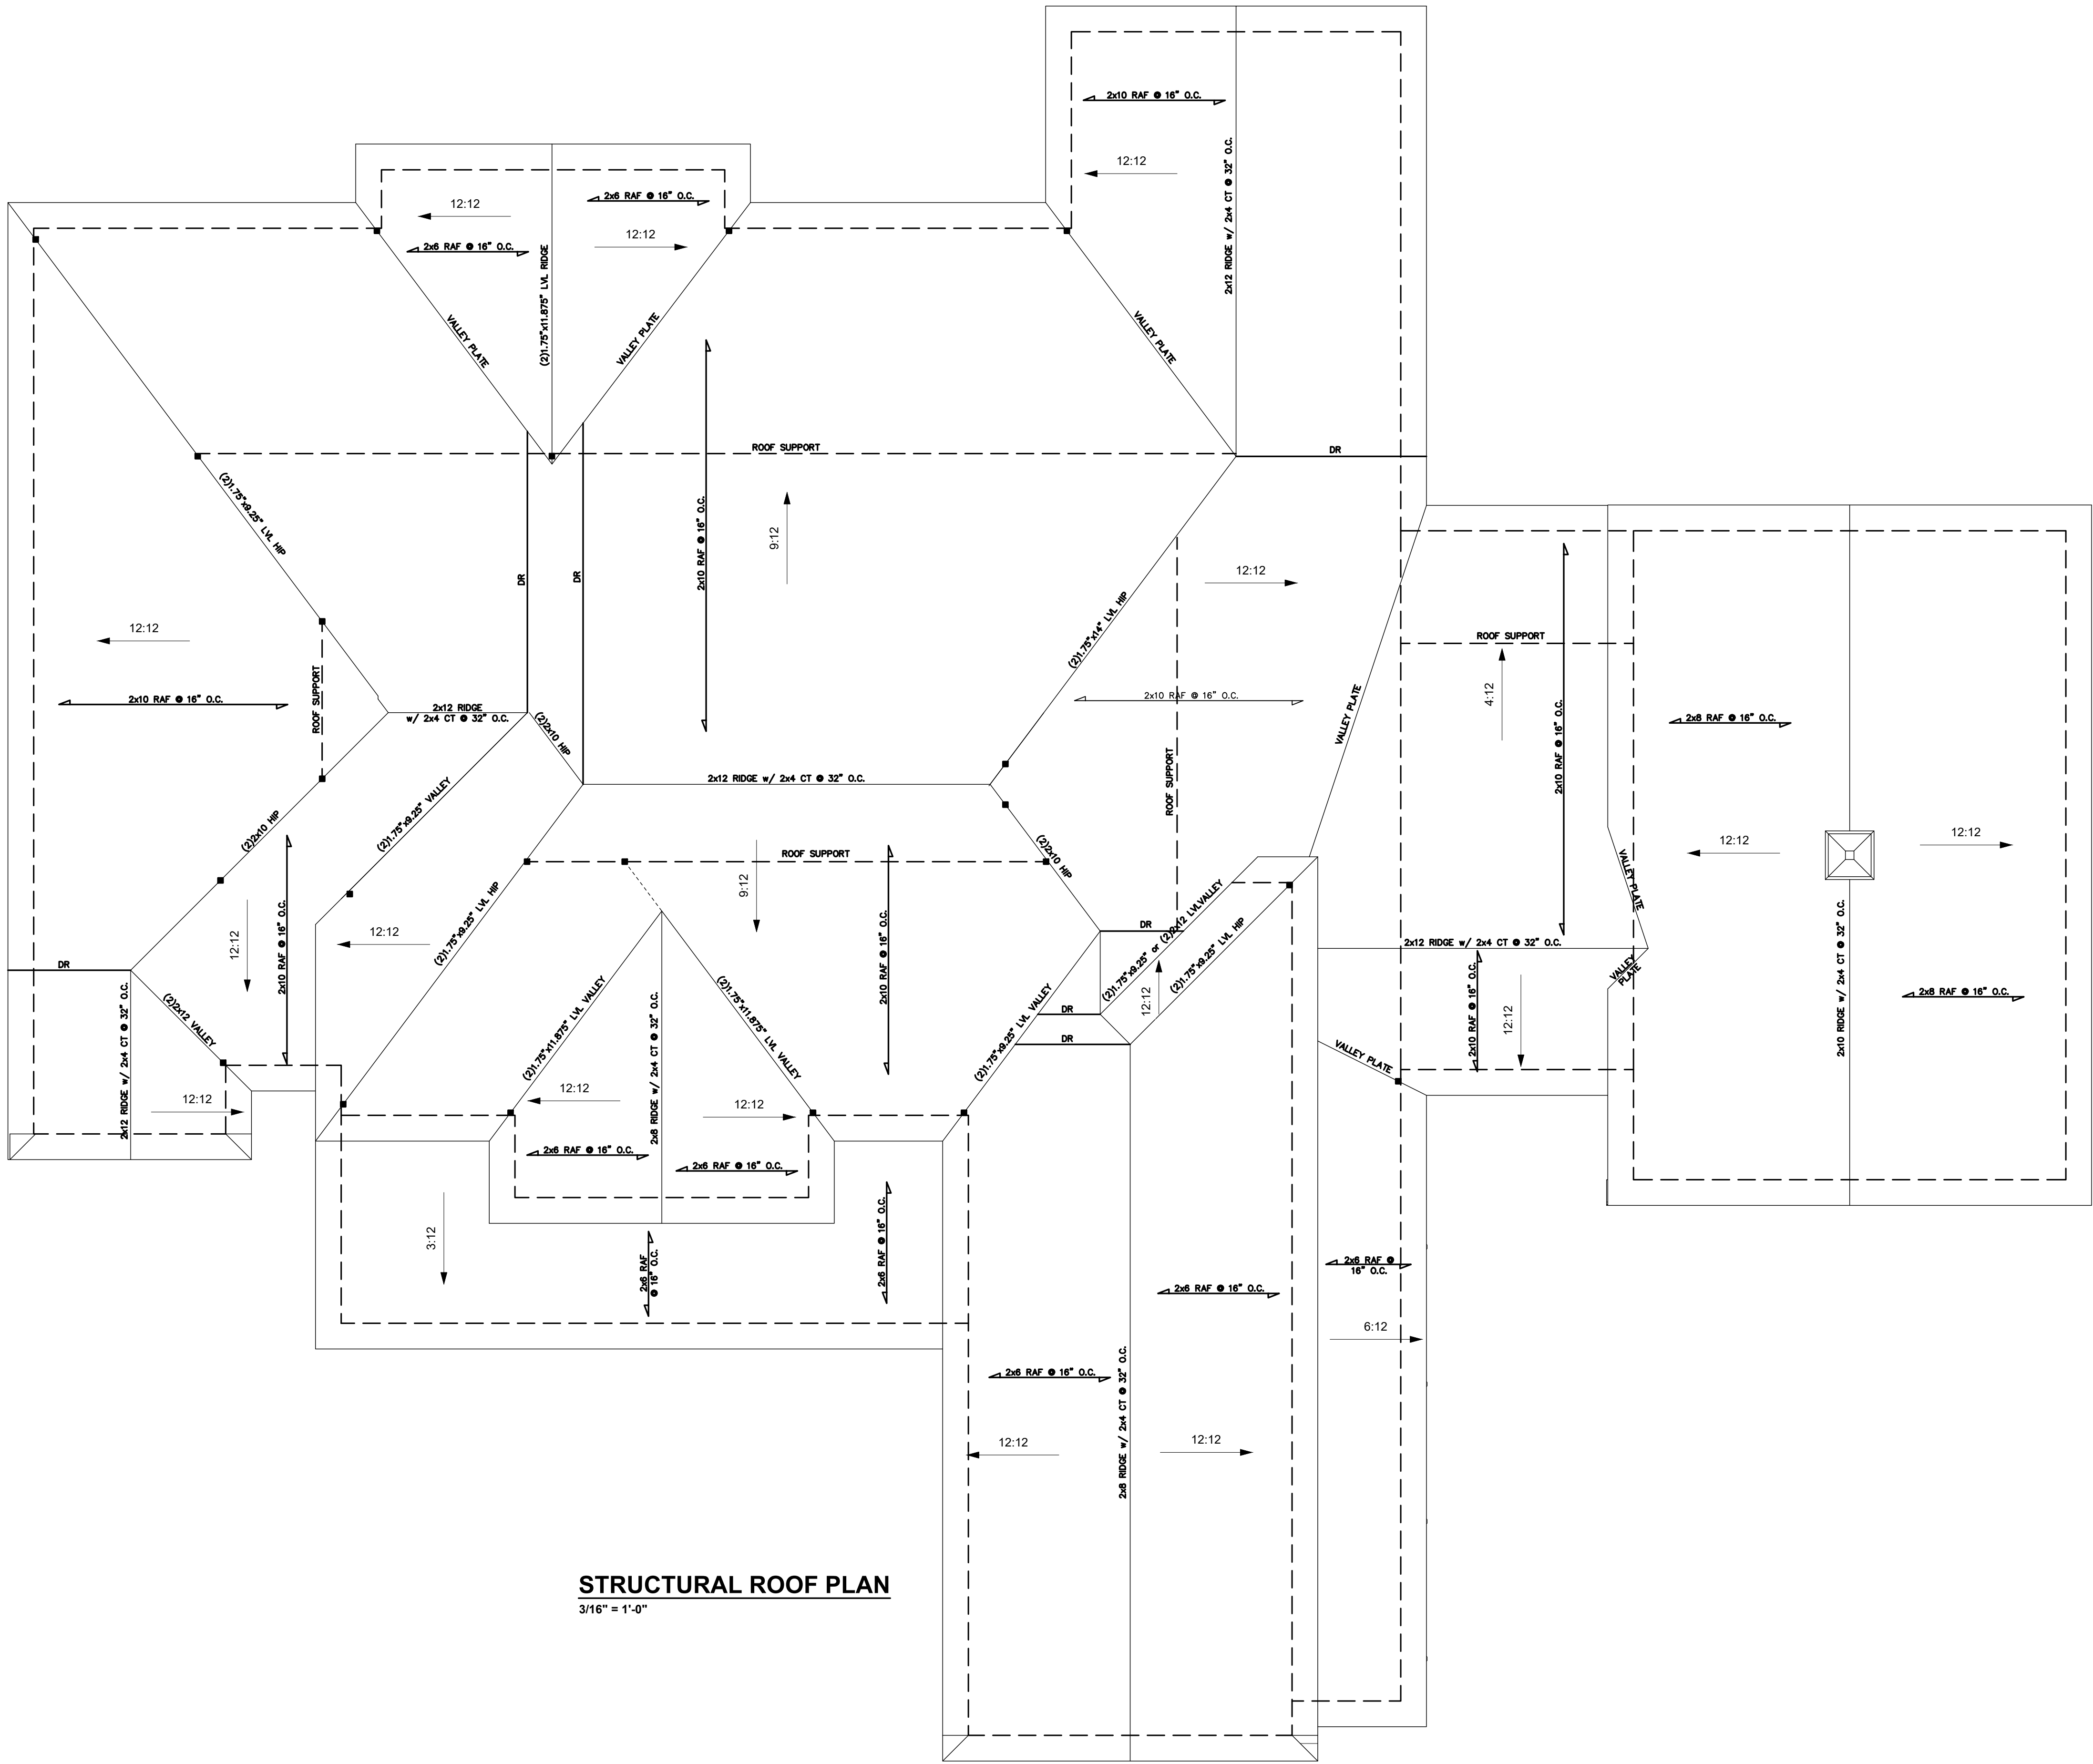

STRUCTURAL ROOF PLAN
3/16" = 1'-0"

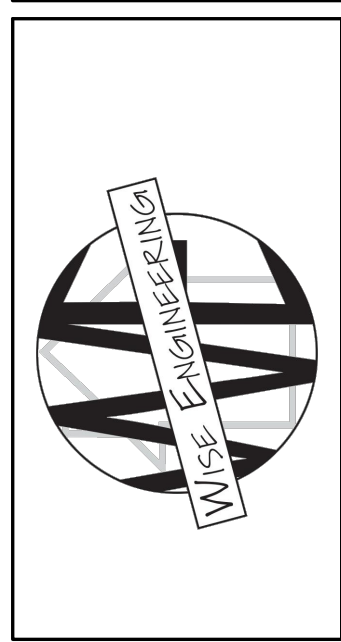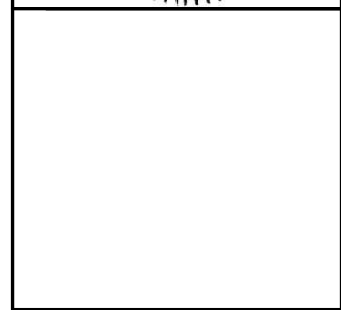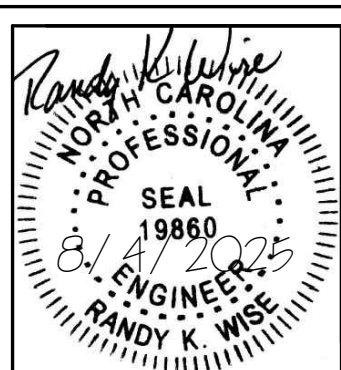

Client: **Earnhardt**
Project: **Personal Residence**

WISE ENGINEERING
3915 Old Fairground Rd
Angier, NC 27501