





Front Elevation
Scale: 1/4" = 1'0"

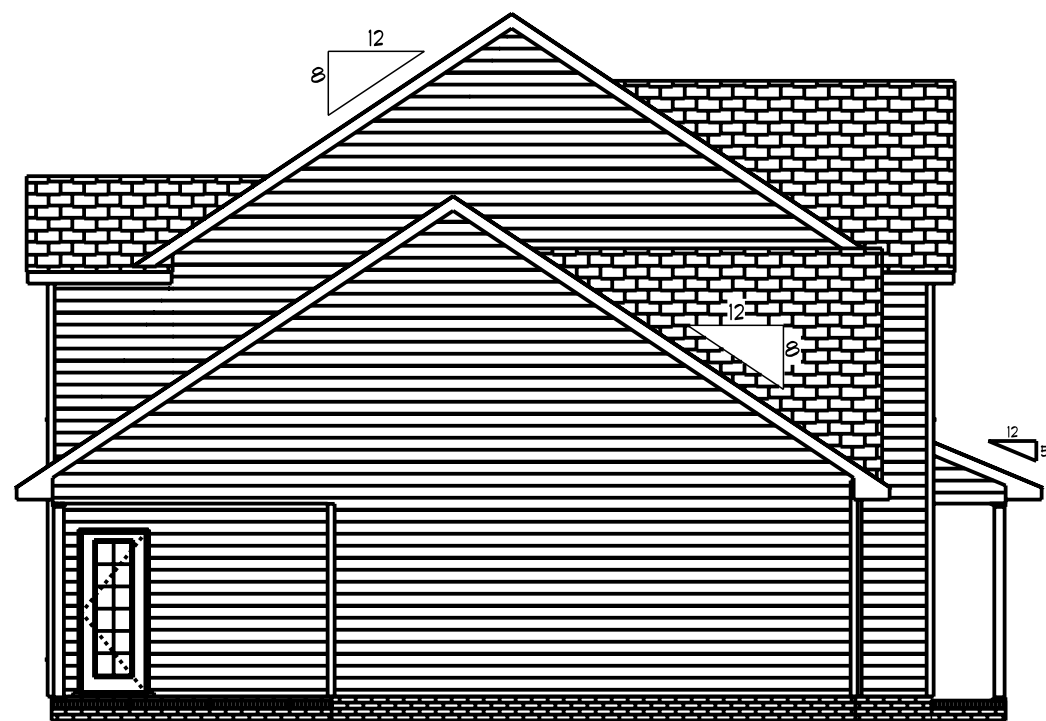


Left Elevation
Scale: 1/8" = 1'0"



Rear Elevation
Scale: 1/8" = 1'0"

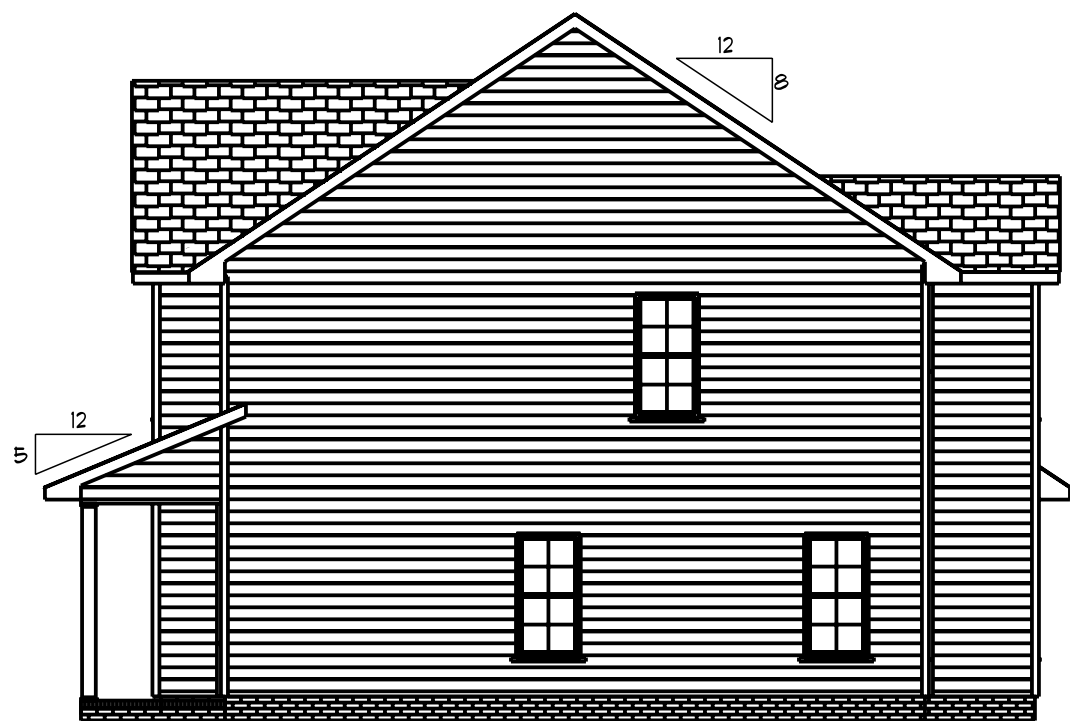


Right Elevation
Scale: 1/8" = 1'0"

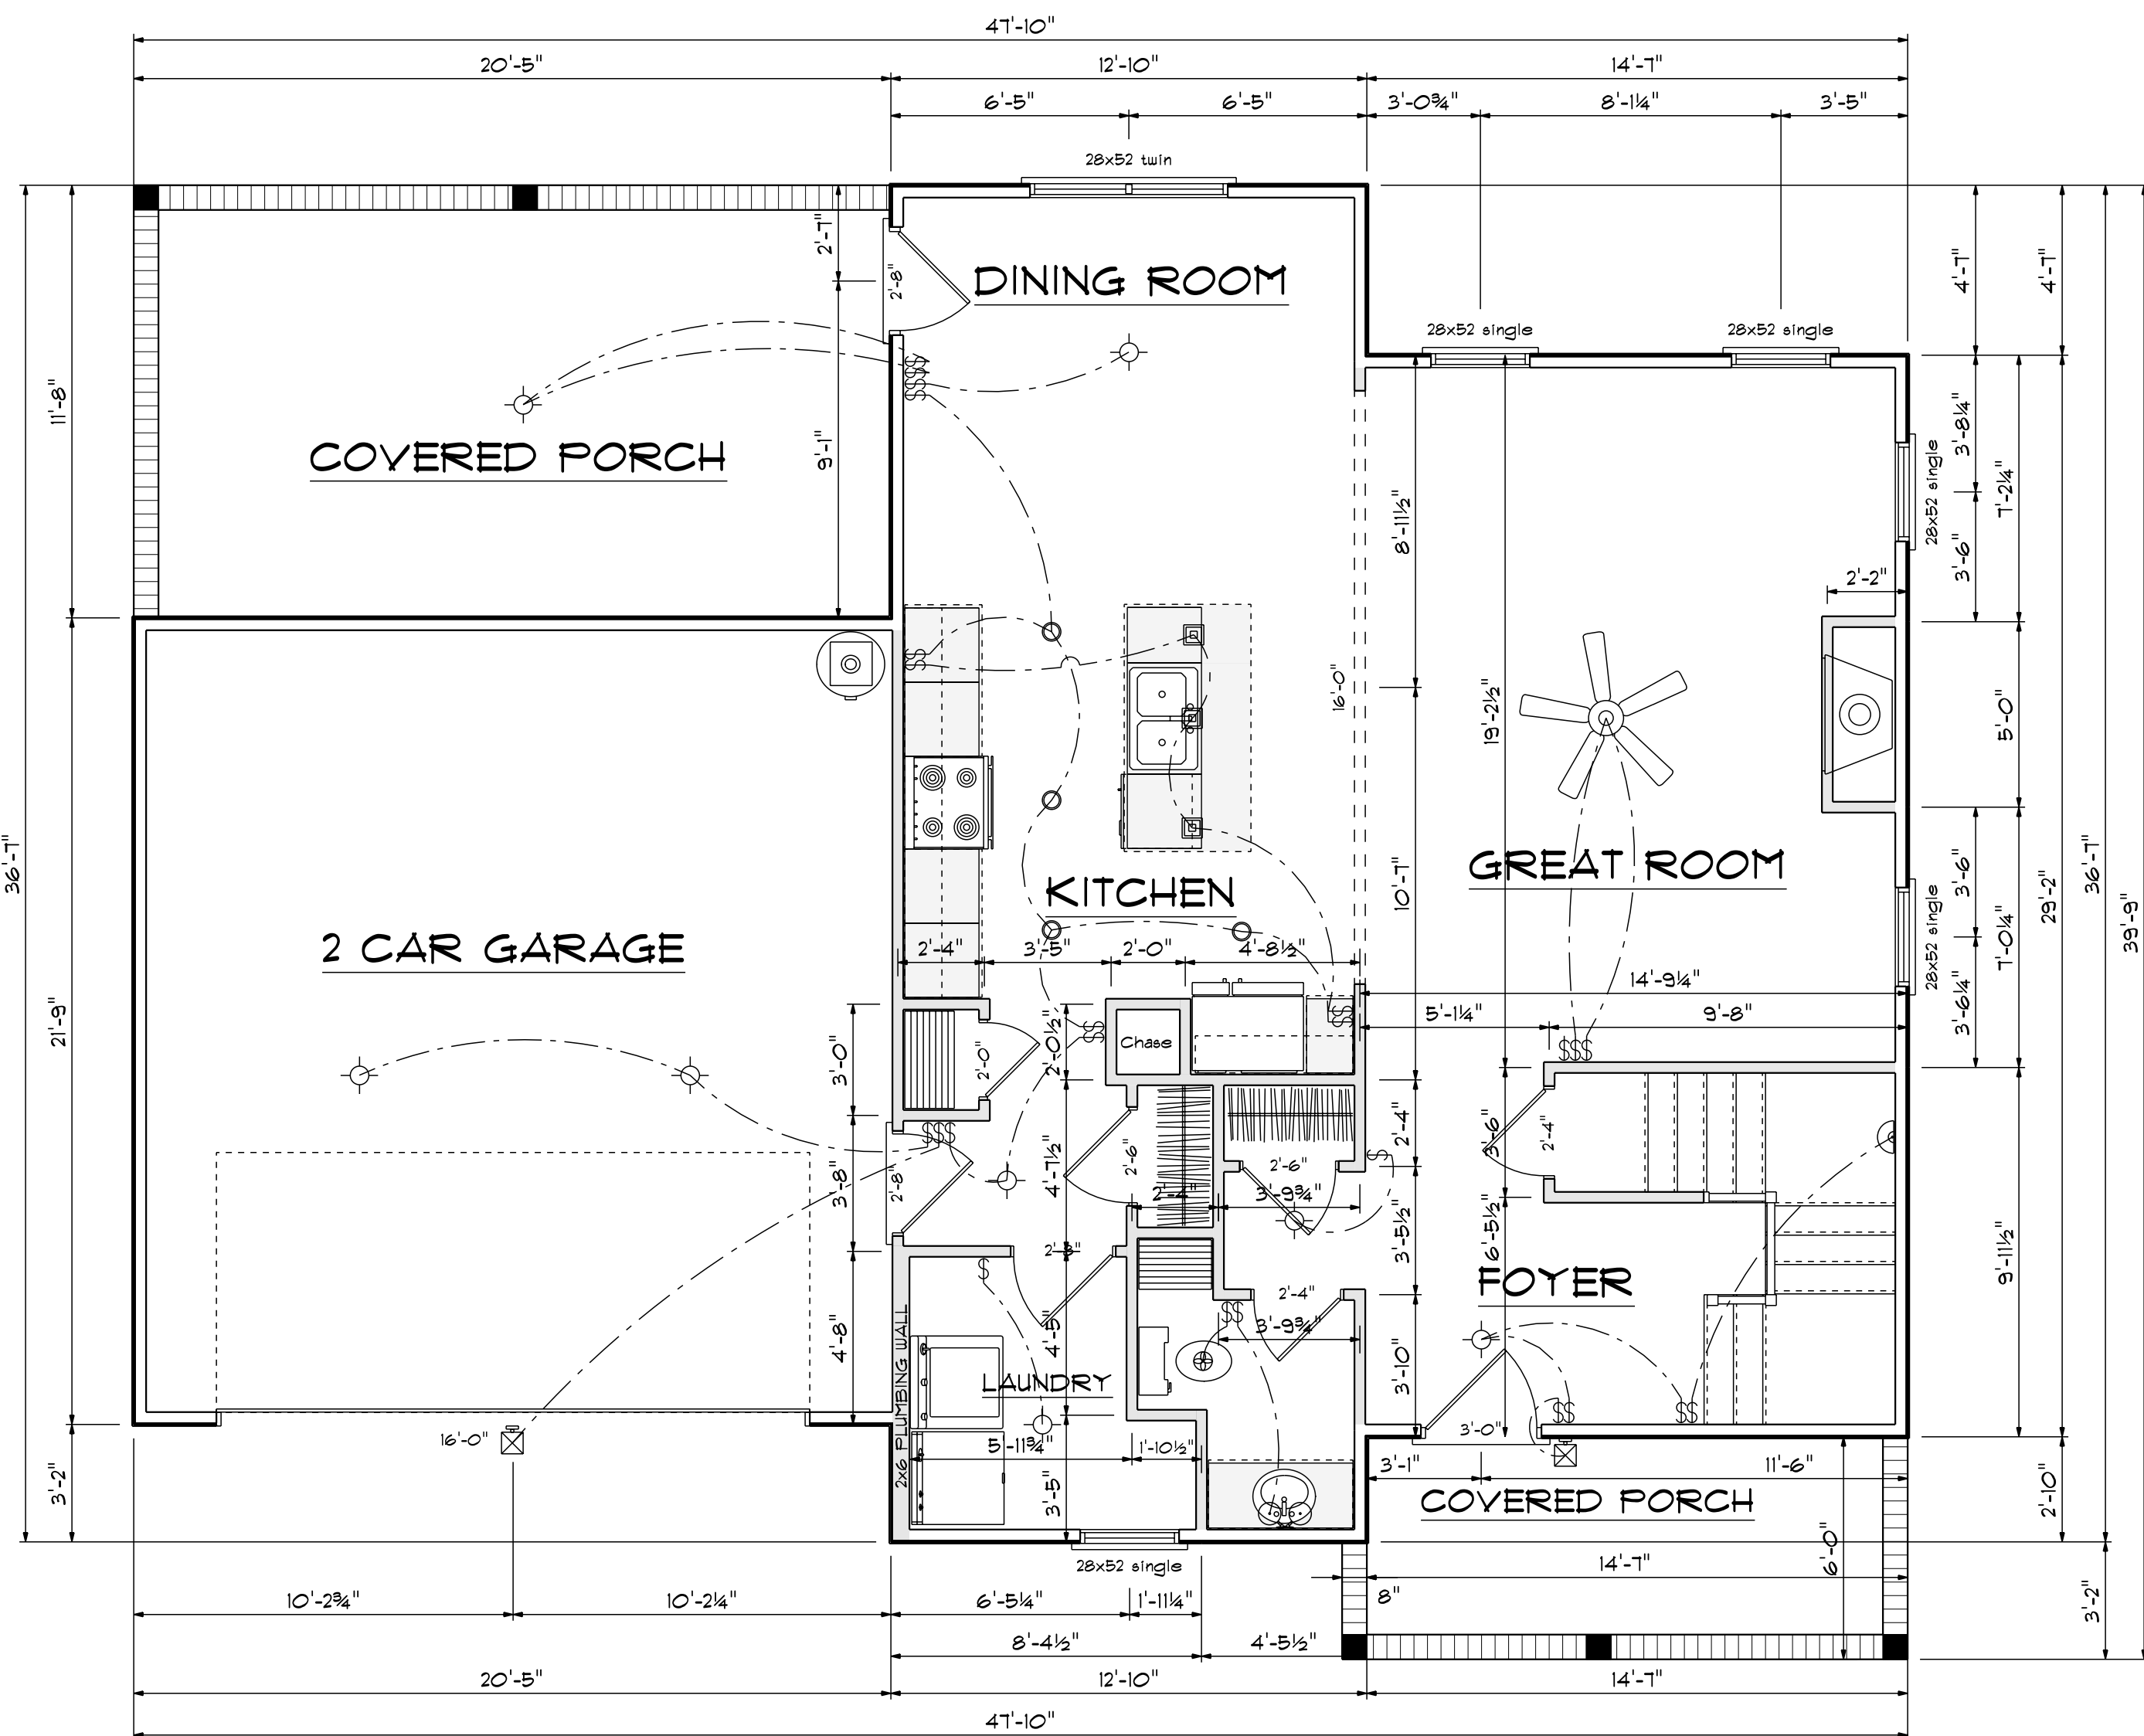

First Floor Plan

Scale: 1/4" = 1'-0"

Kitchen Cabinets

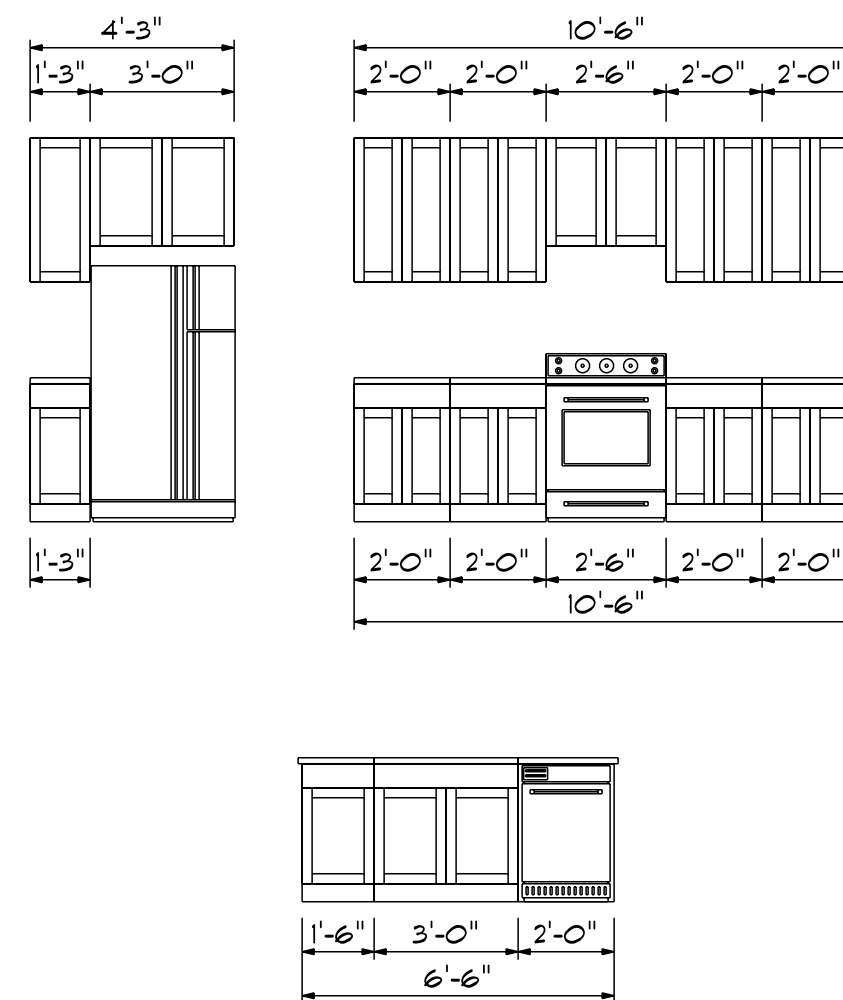


FIRST FLOOR OPENING SCHEDULE				
PRODUCT CODE	SIZE	HINGE	REVERSED	COUNT
36X80 COLONIAL A 1	3'-0"	L	NO	1
32X80 FRENCH A 1	2'-8"	L	NO	1
7' x 16' GARAGE DOOR	16'-0"	U	NO	1
2-0 Door Unit	2'-0"	R	NO	1
2-4 Door Unit	2'-4"	R	NO	1
2-4 Door Unit	2'-4"	L	NO	1
2-6 Door Unit	2'-6"	R	NO	2
2-8 Door Unit	2'-8"	L	NO	1
2-8 Door Unit	2'-8"	R	NO	1
28x52 single	2'-8" x 5'-2"	N	NA	5
28x52 twin	5'-4" x 5'-2"	NN	NA	1

Areas

First Floor	899
Second Floor	774
=====	
Total Heated	1673
Garage	447
Front Porch	89
Rear Porch	237




Roof Layout

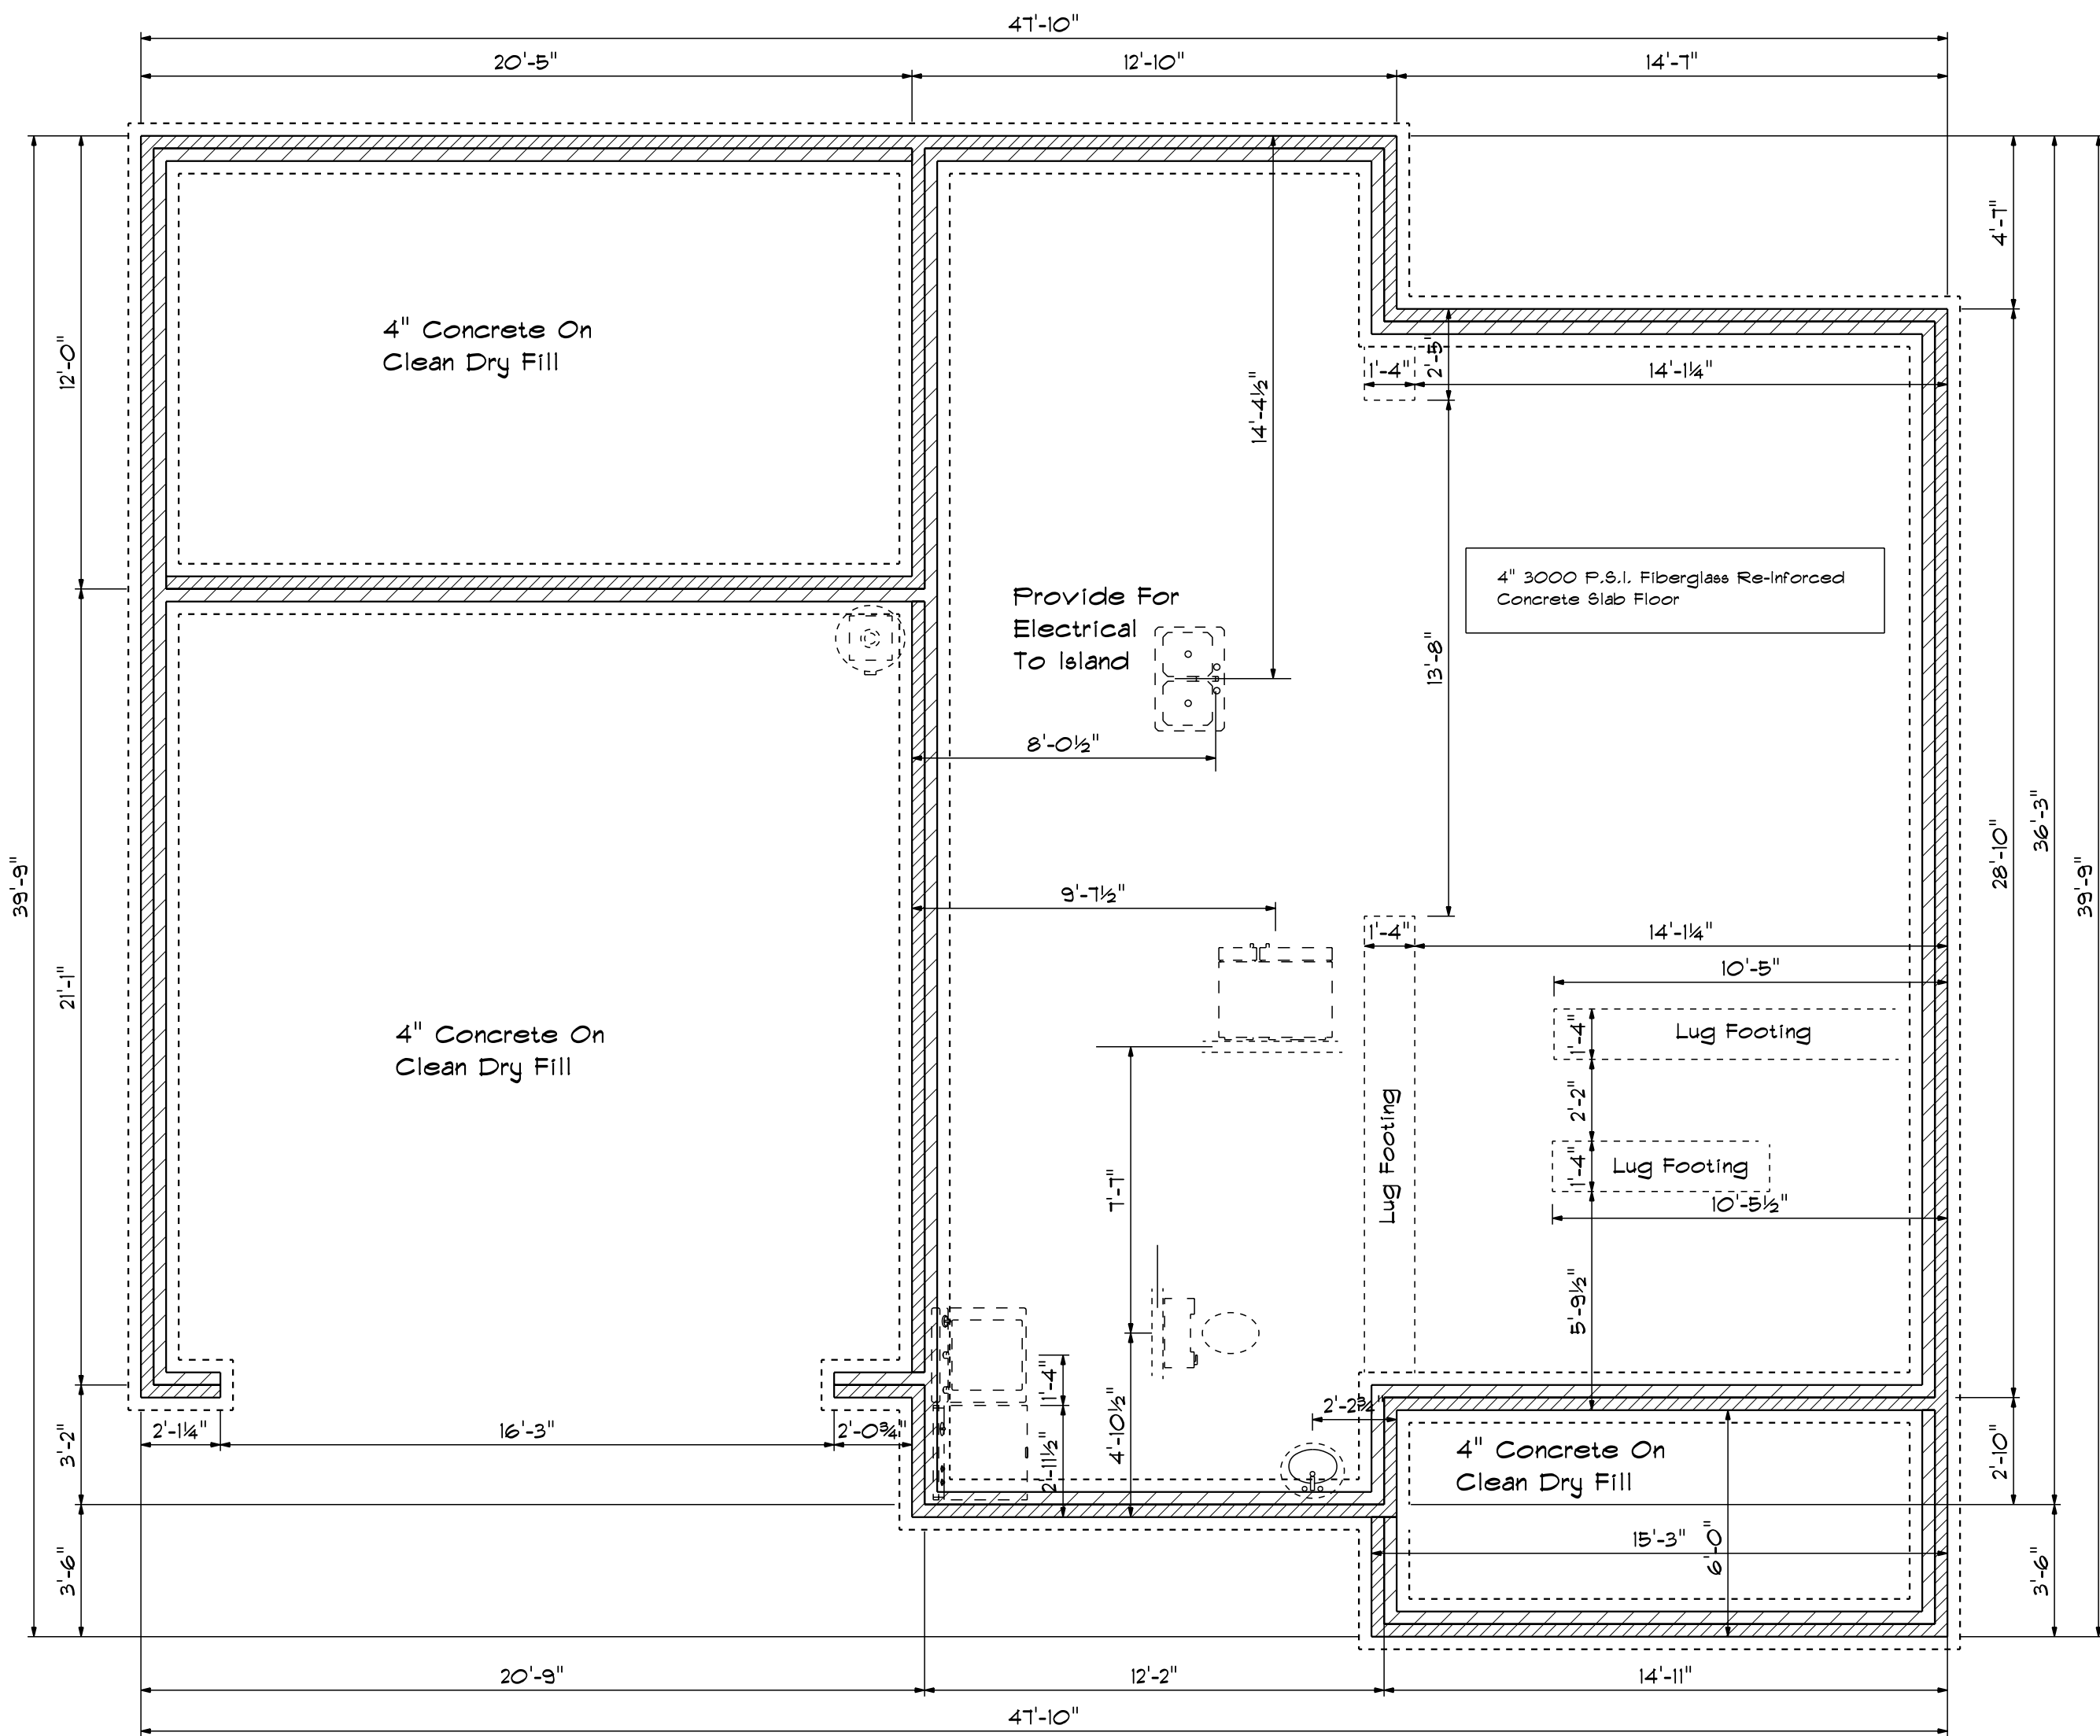


Foundation Plan

Scale: 1/4" = 1'-0"

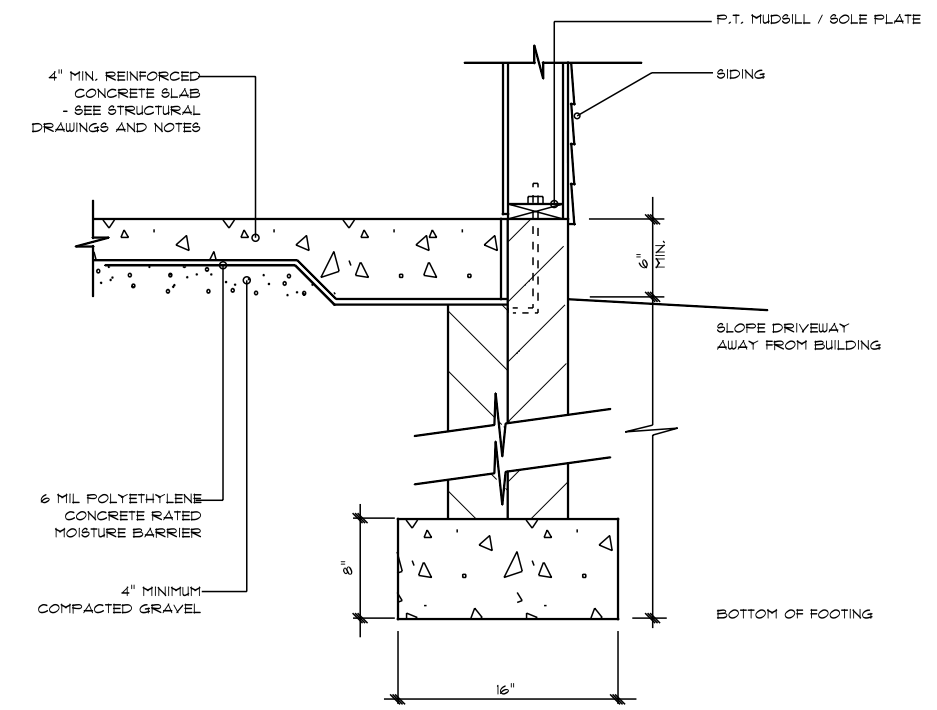

STEM WALL FOOTING DETAIL

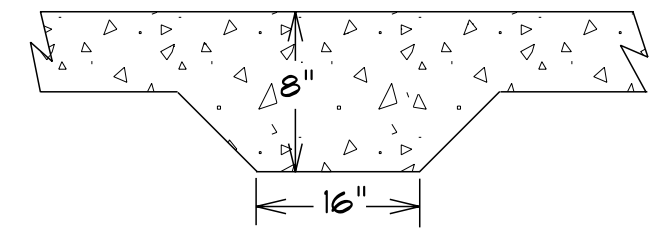

LUG FOOTING DETAIL

The Almirante

SCALE: 1/4"
DRAWN BY
APPROVED

DATE: 1/15/2022
REVISED
DRAWING#

Base Design
2121 Chimney Pt.
Linden, N.C. 28356
910-263-0405