
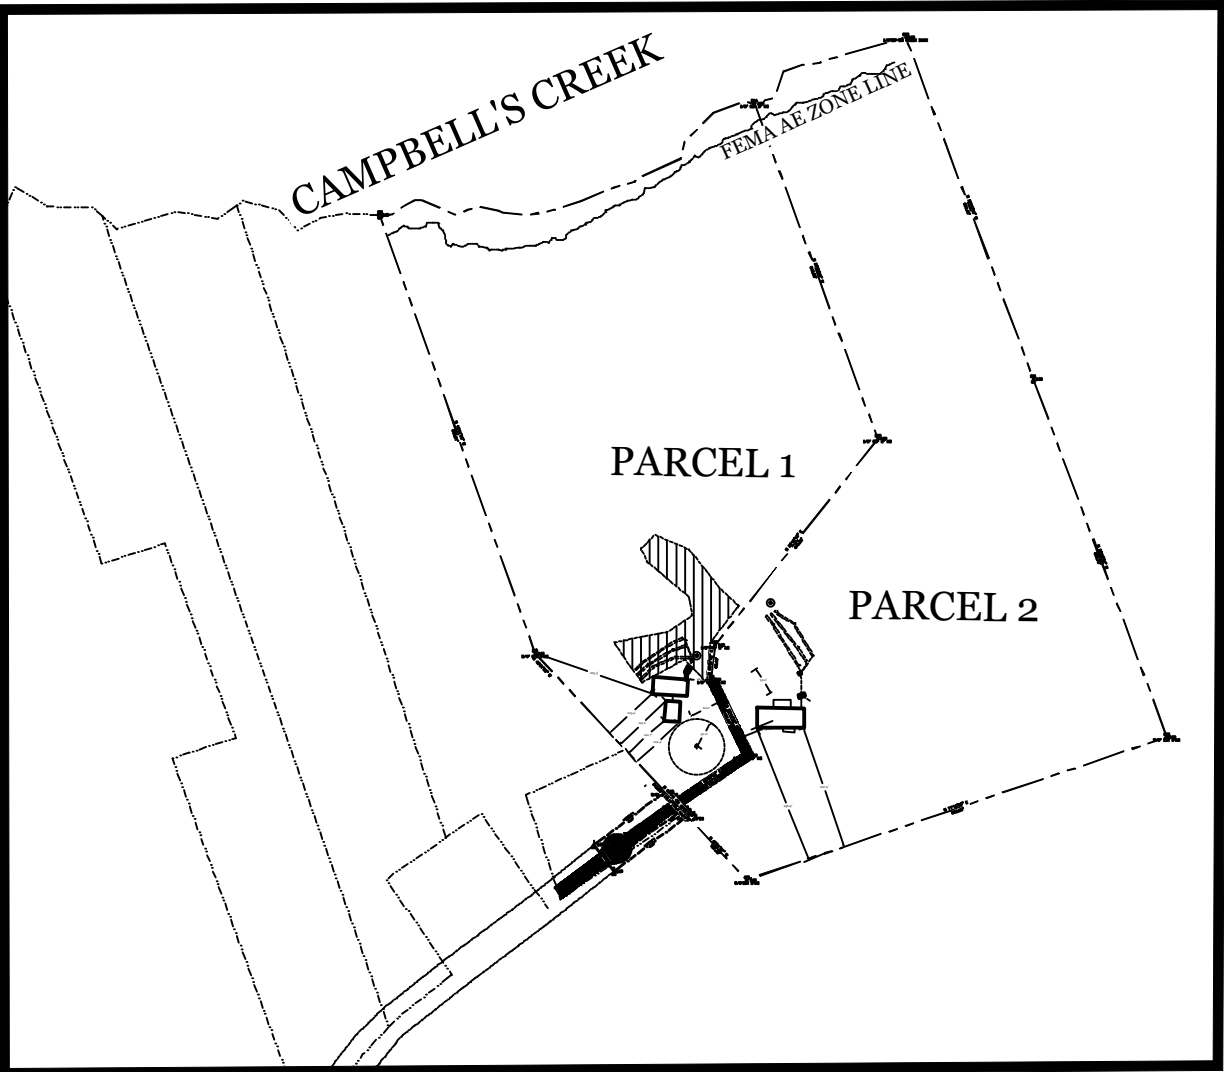
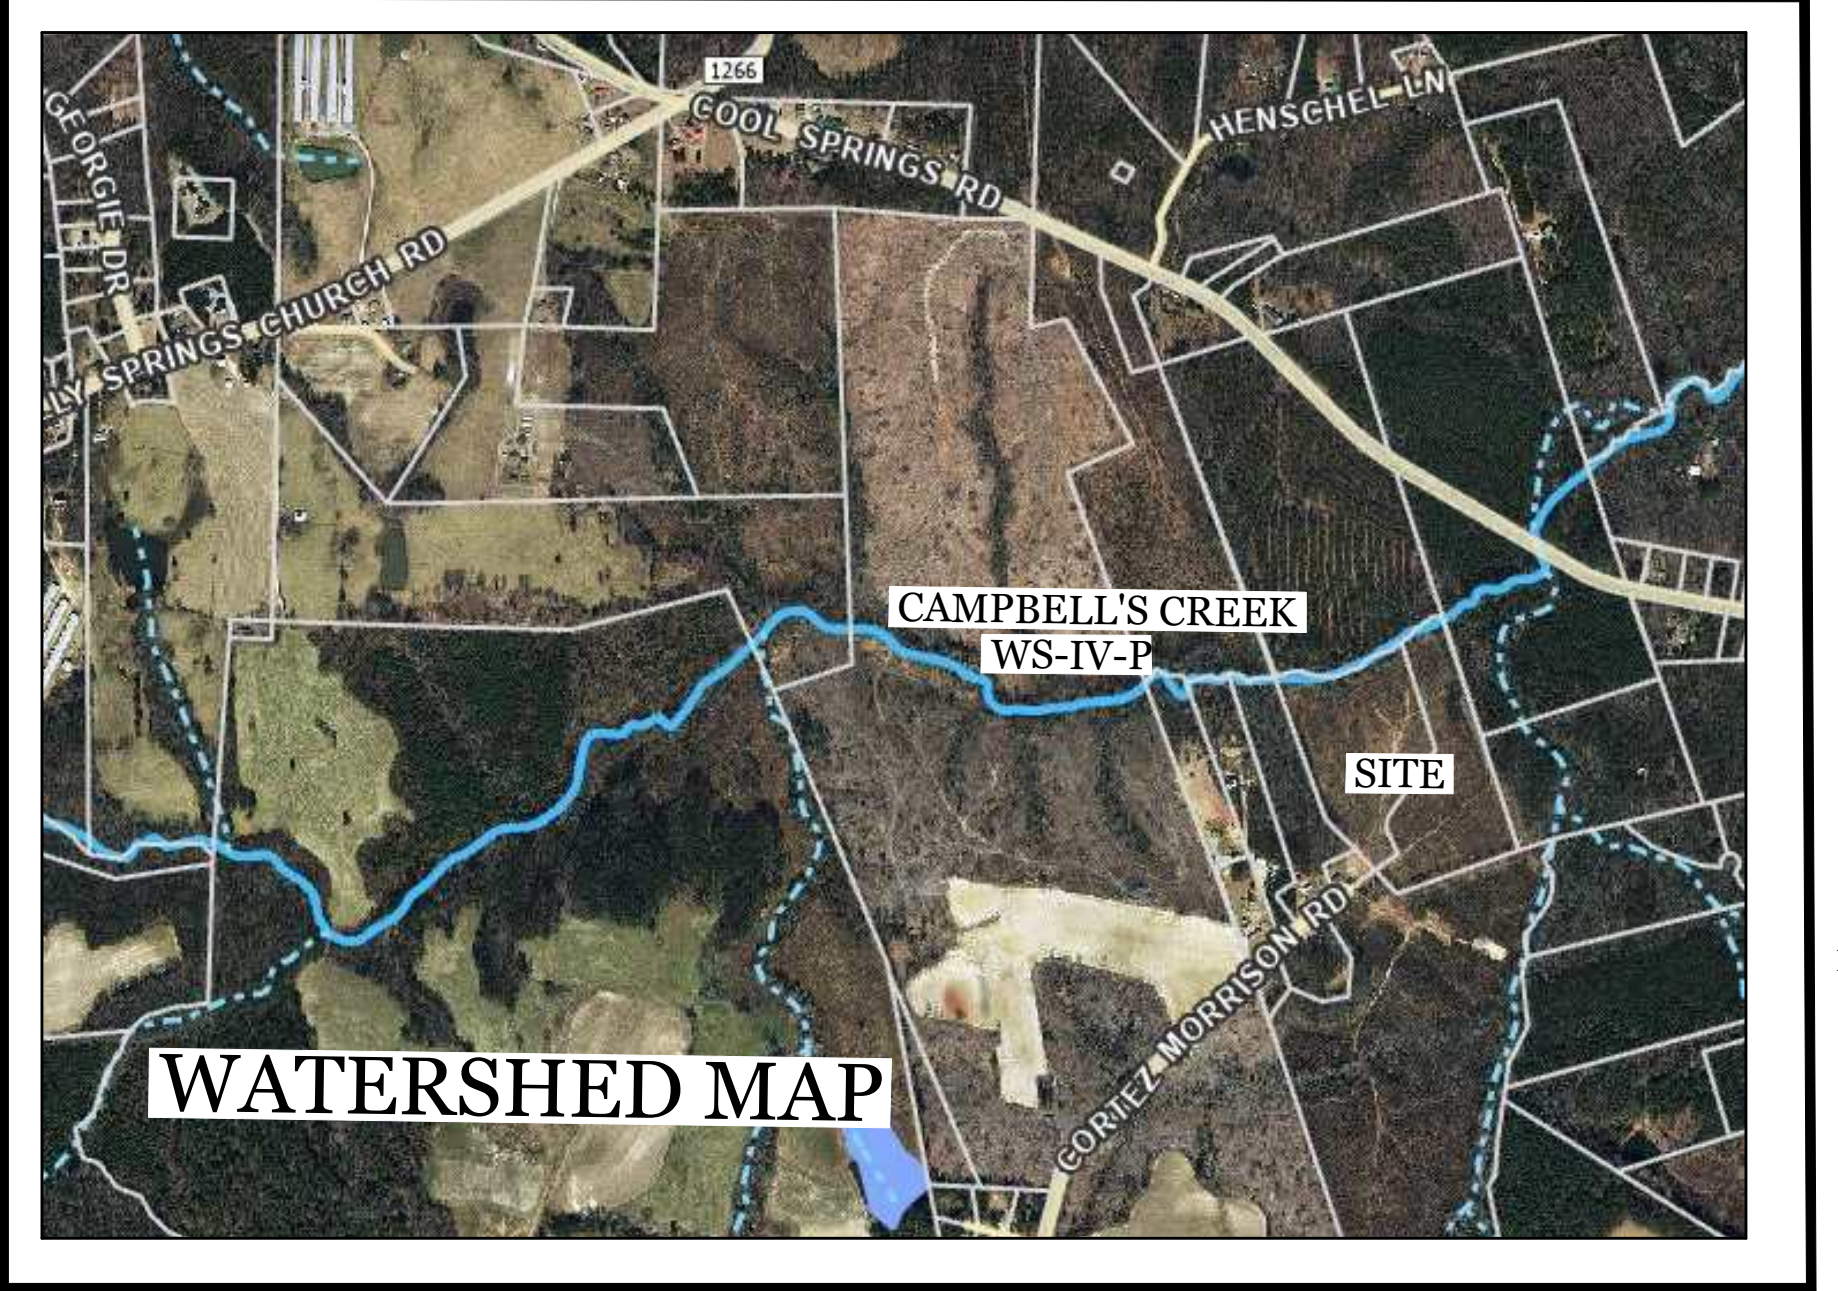



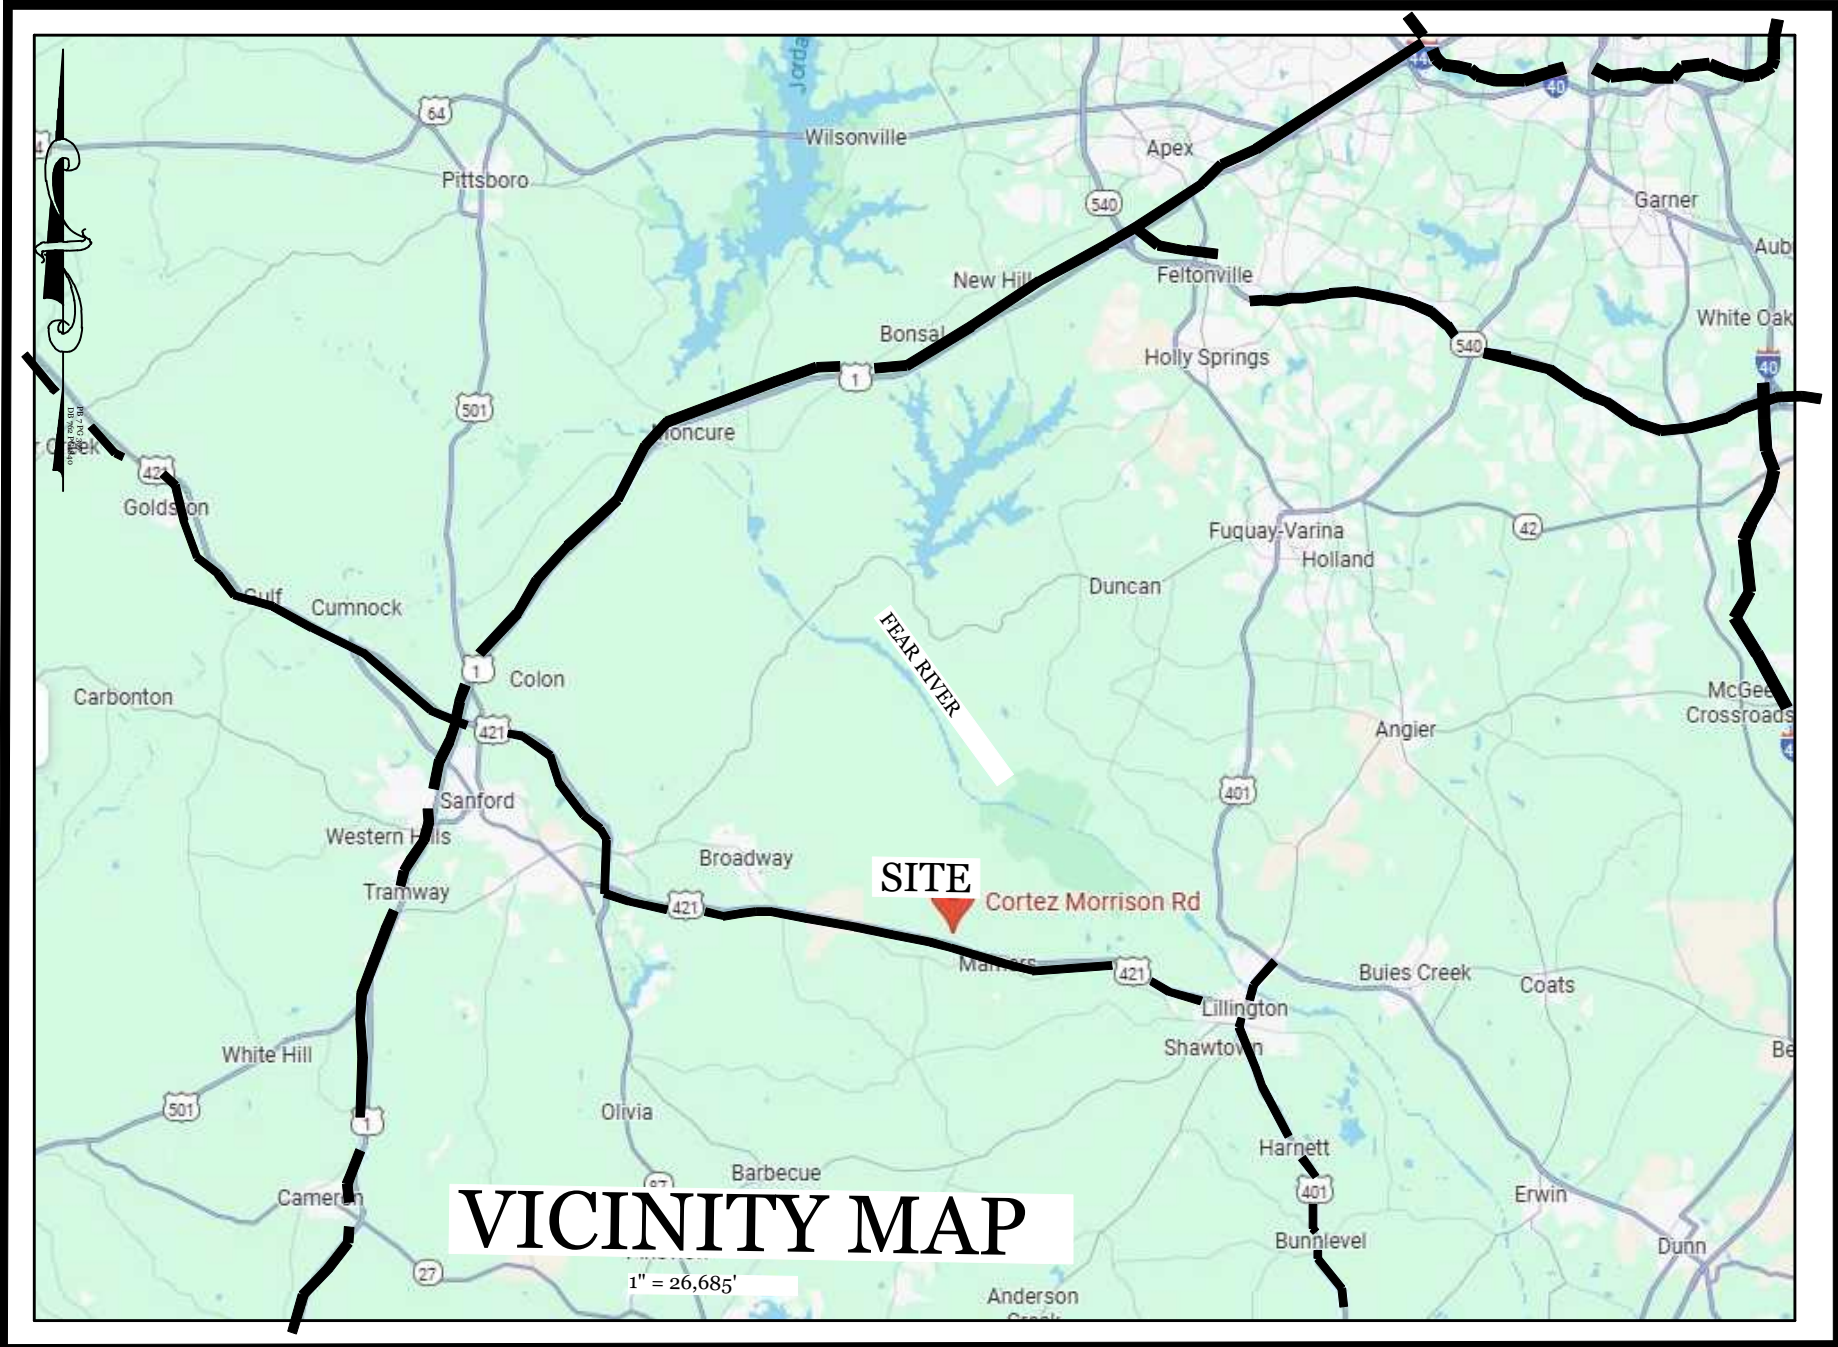


SITE PLAN REVIEW NOTES:

- The Topography data shown hereon was taken from public information from Harnett County GIS and should be used for review and approval purpose and not for detailed construction purposes.
- Upon issuance of a building permit (s) for the proposed dwellings shown on this site plan, the contractor shall have a land surveyor establish a set of working bench marks, tied to USGS Elevation data, for use on the property during the construction, and shall use the design contours on this plan as a guide for the construction of the site buildings and appurtenances.

ENVIRONMENTAL NOTES:

- PROPERTY DOES LIE WITHIN A PROTECTED WATERSHED AREA, CAMPBELLS CREEK [WS-IV-P]
- PROPERTY IS DESIGNATED AS ZONE X ON FIRM MAP 372060000J DATED OCTOBER 3, 2006

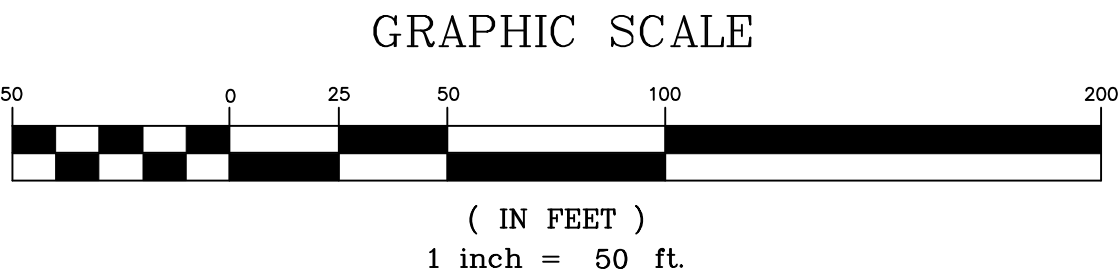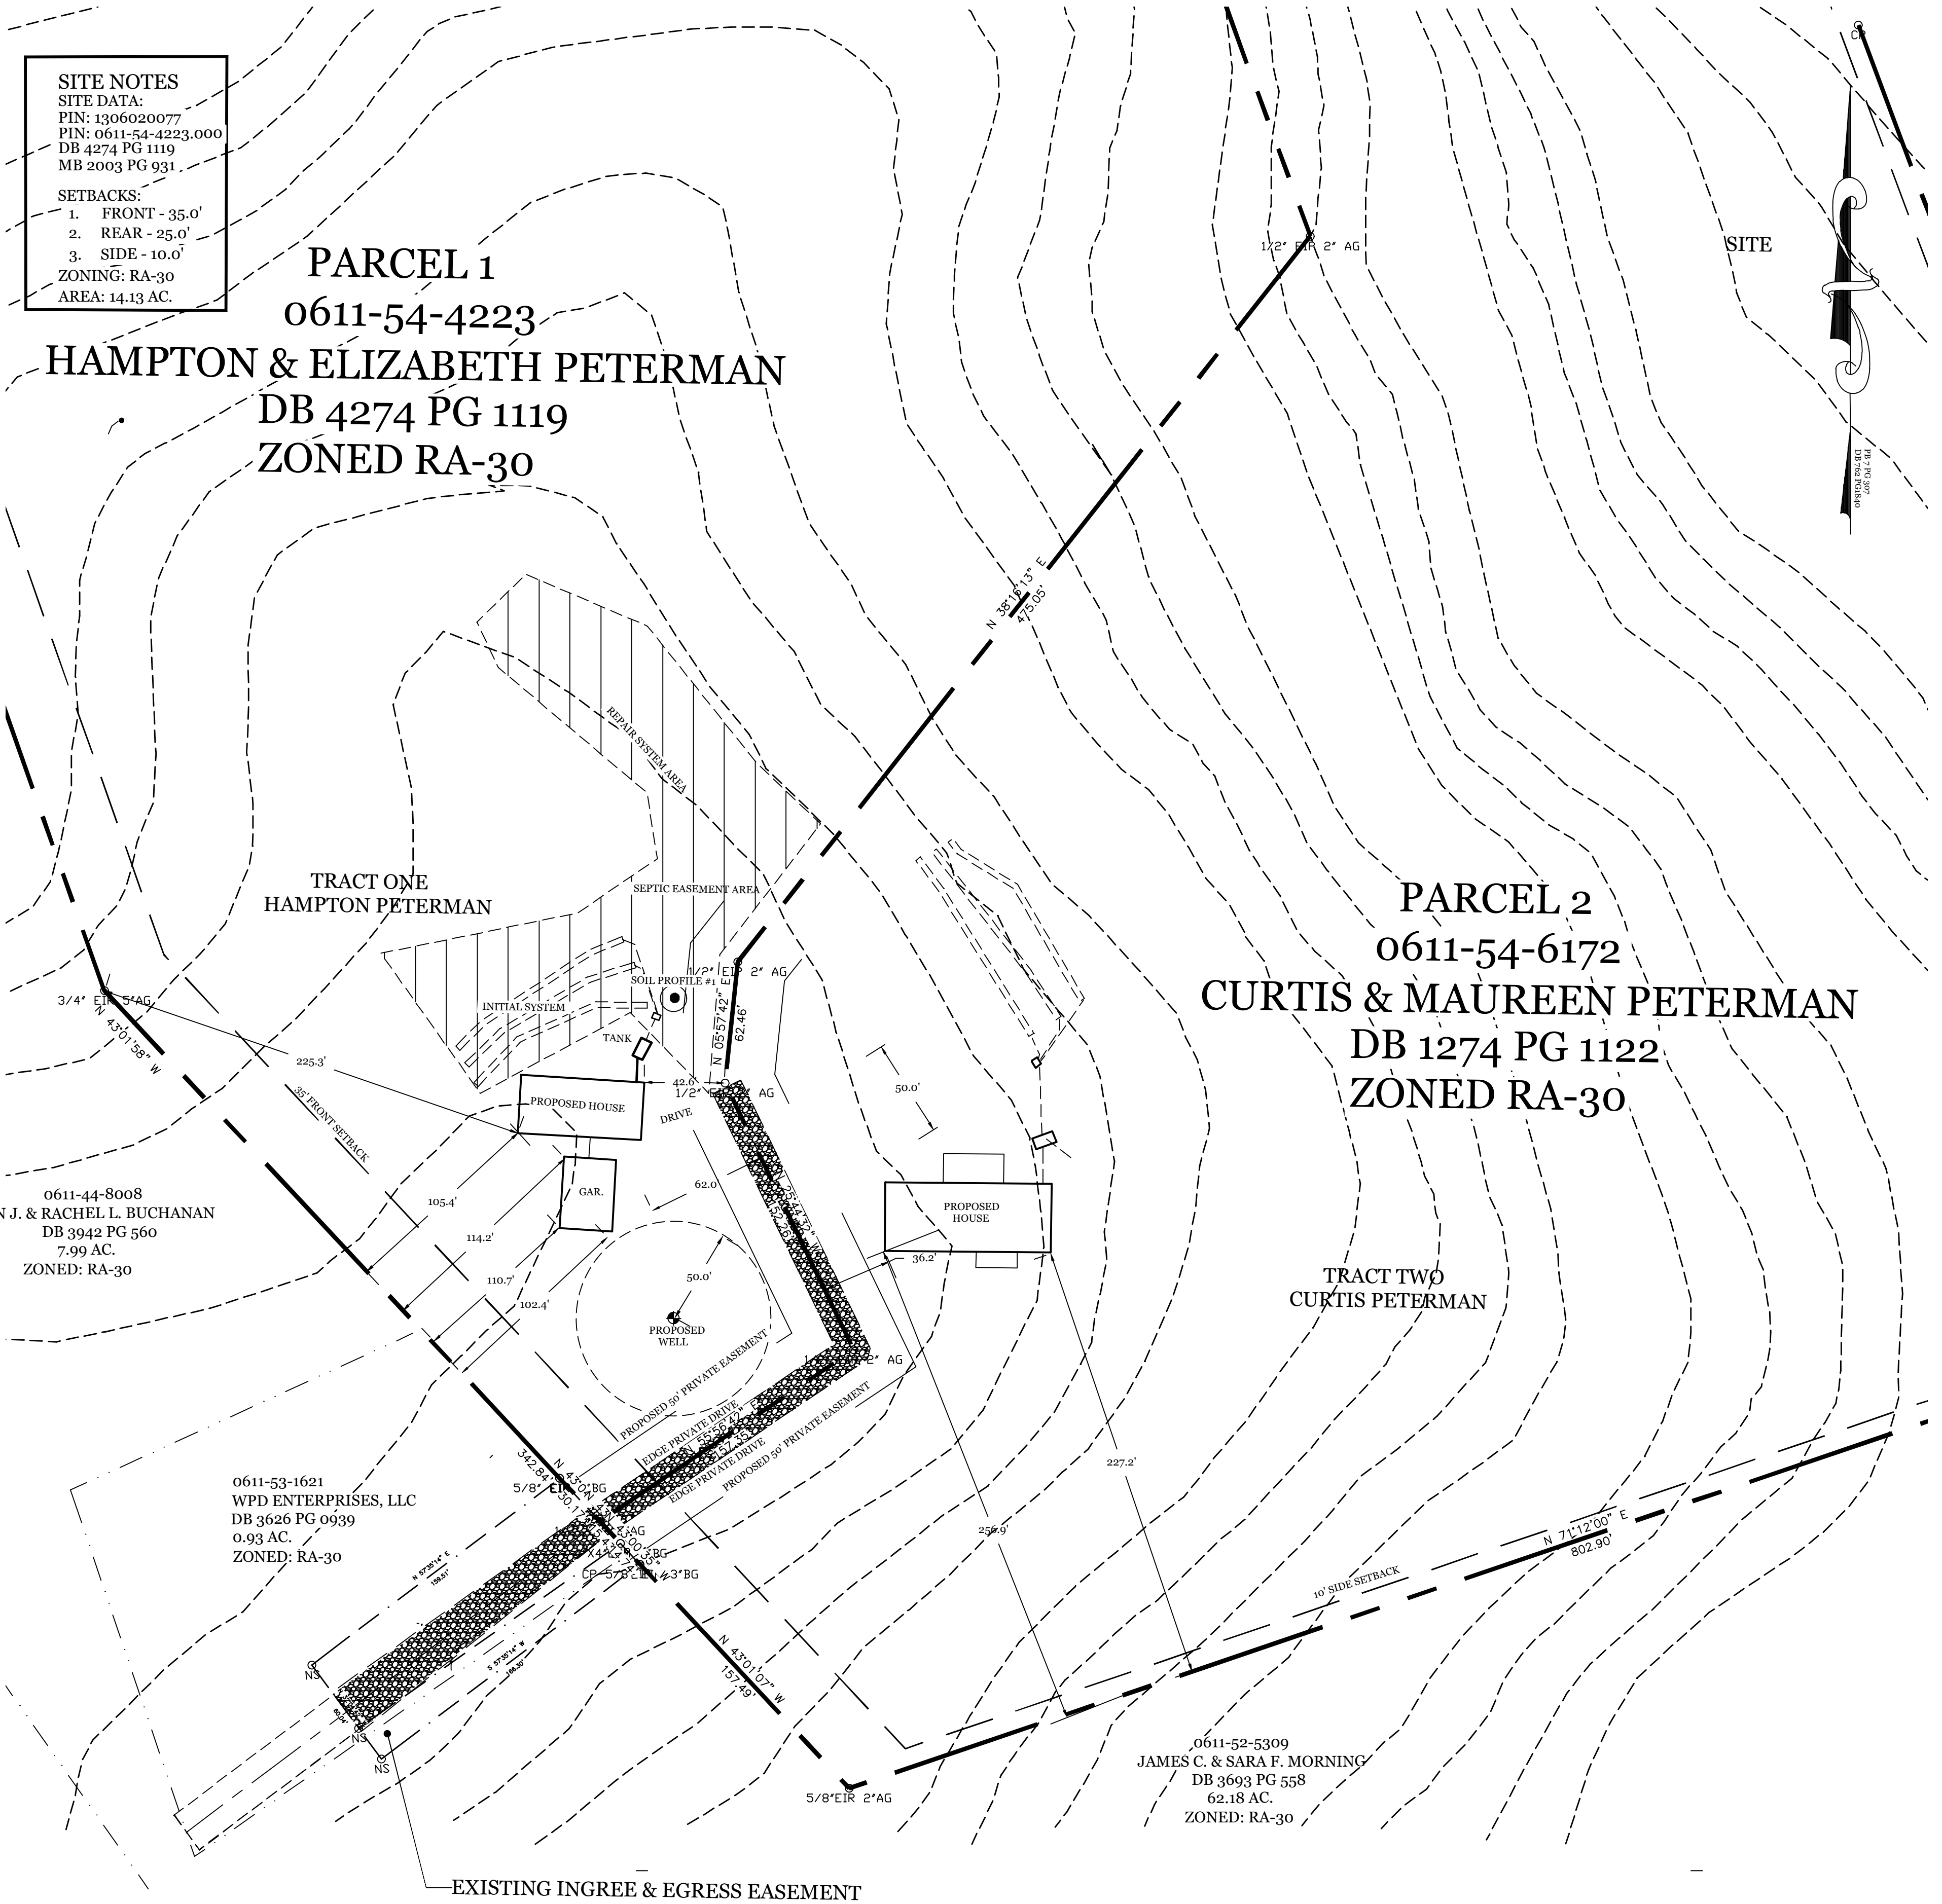

PREPARATION NOTES:

- This plan was prepared for Foothills Building Group by the Braun Group Intl. and from the Plan of Subdivision prepared by DTZ Surveyors on December 31, 2024 and recorded in the Land Records of Harnett County, NC in Plat Book 2025 41 page 34, and does not represent a transit & tape survey by the Braun Group Intl. Topography data shown hereon was taken from public information from Harnett County, NC GIS

Project Name and Address

Sheet Contents:

final construction set

Remarks:

1	HSE RELOCATION	09/22/25
No.	Revision/Issue	Date

Approved by:

Owner

Project	BGI 2025- 03-05	Sheet	Drawing Title
Date	August 2025		SITE PLAN
Scale	1" = 50'		HAMPTON PETERMAN RESIDENCE
		Drawn by:	DW No.: S-1
		D. H. Brown Sr.	