


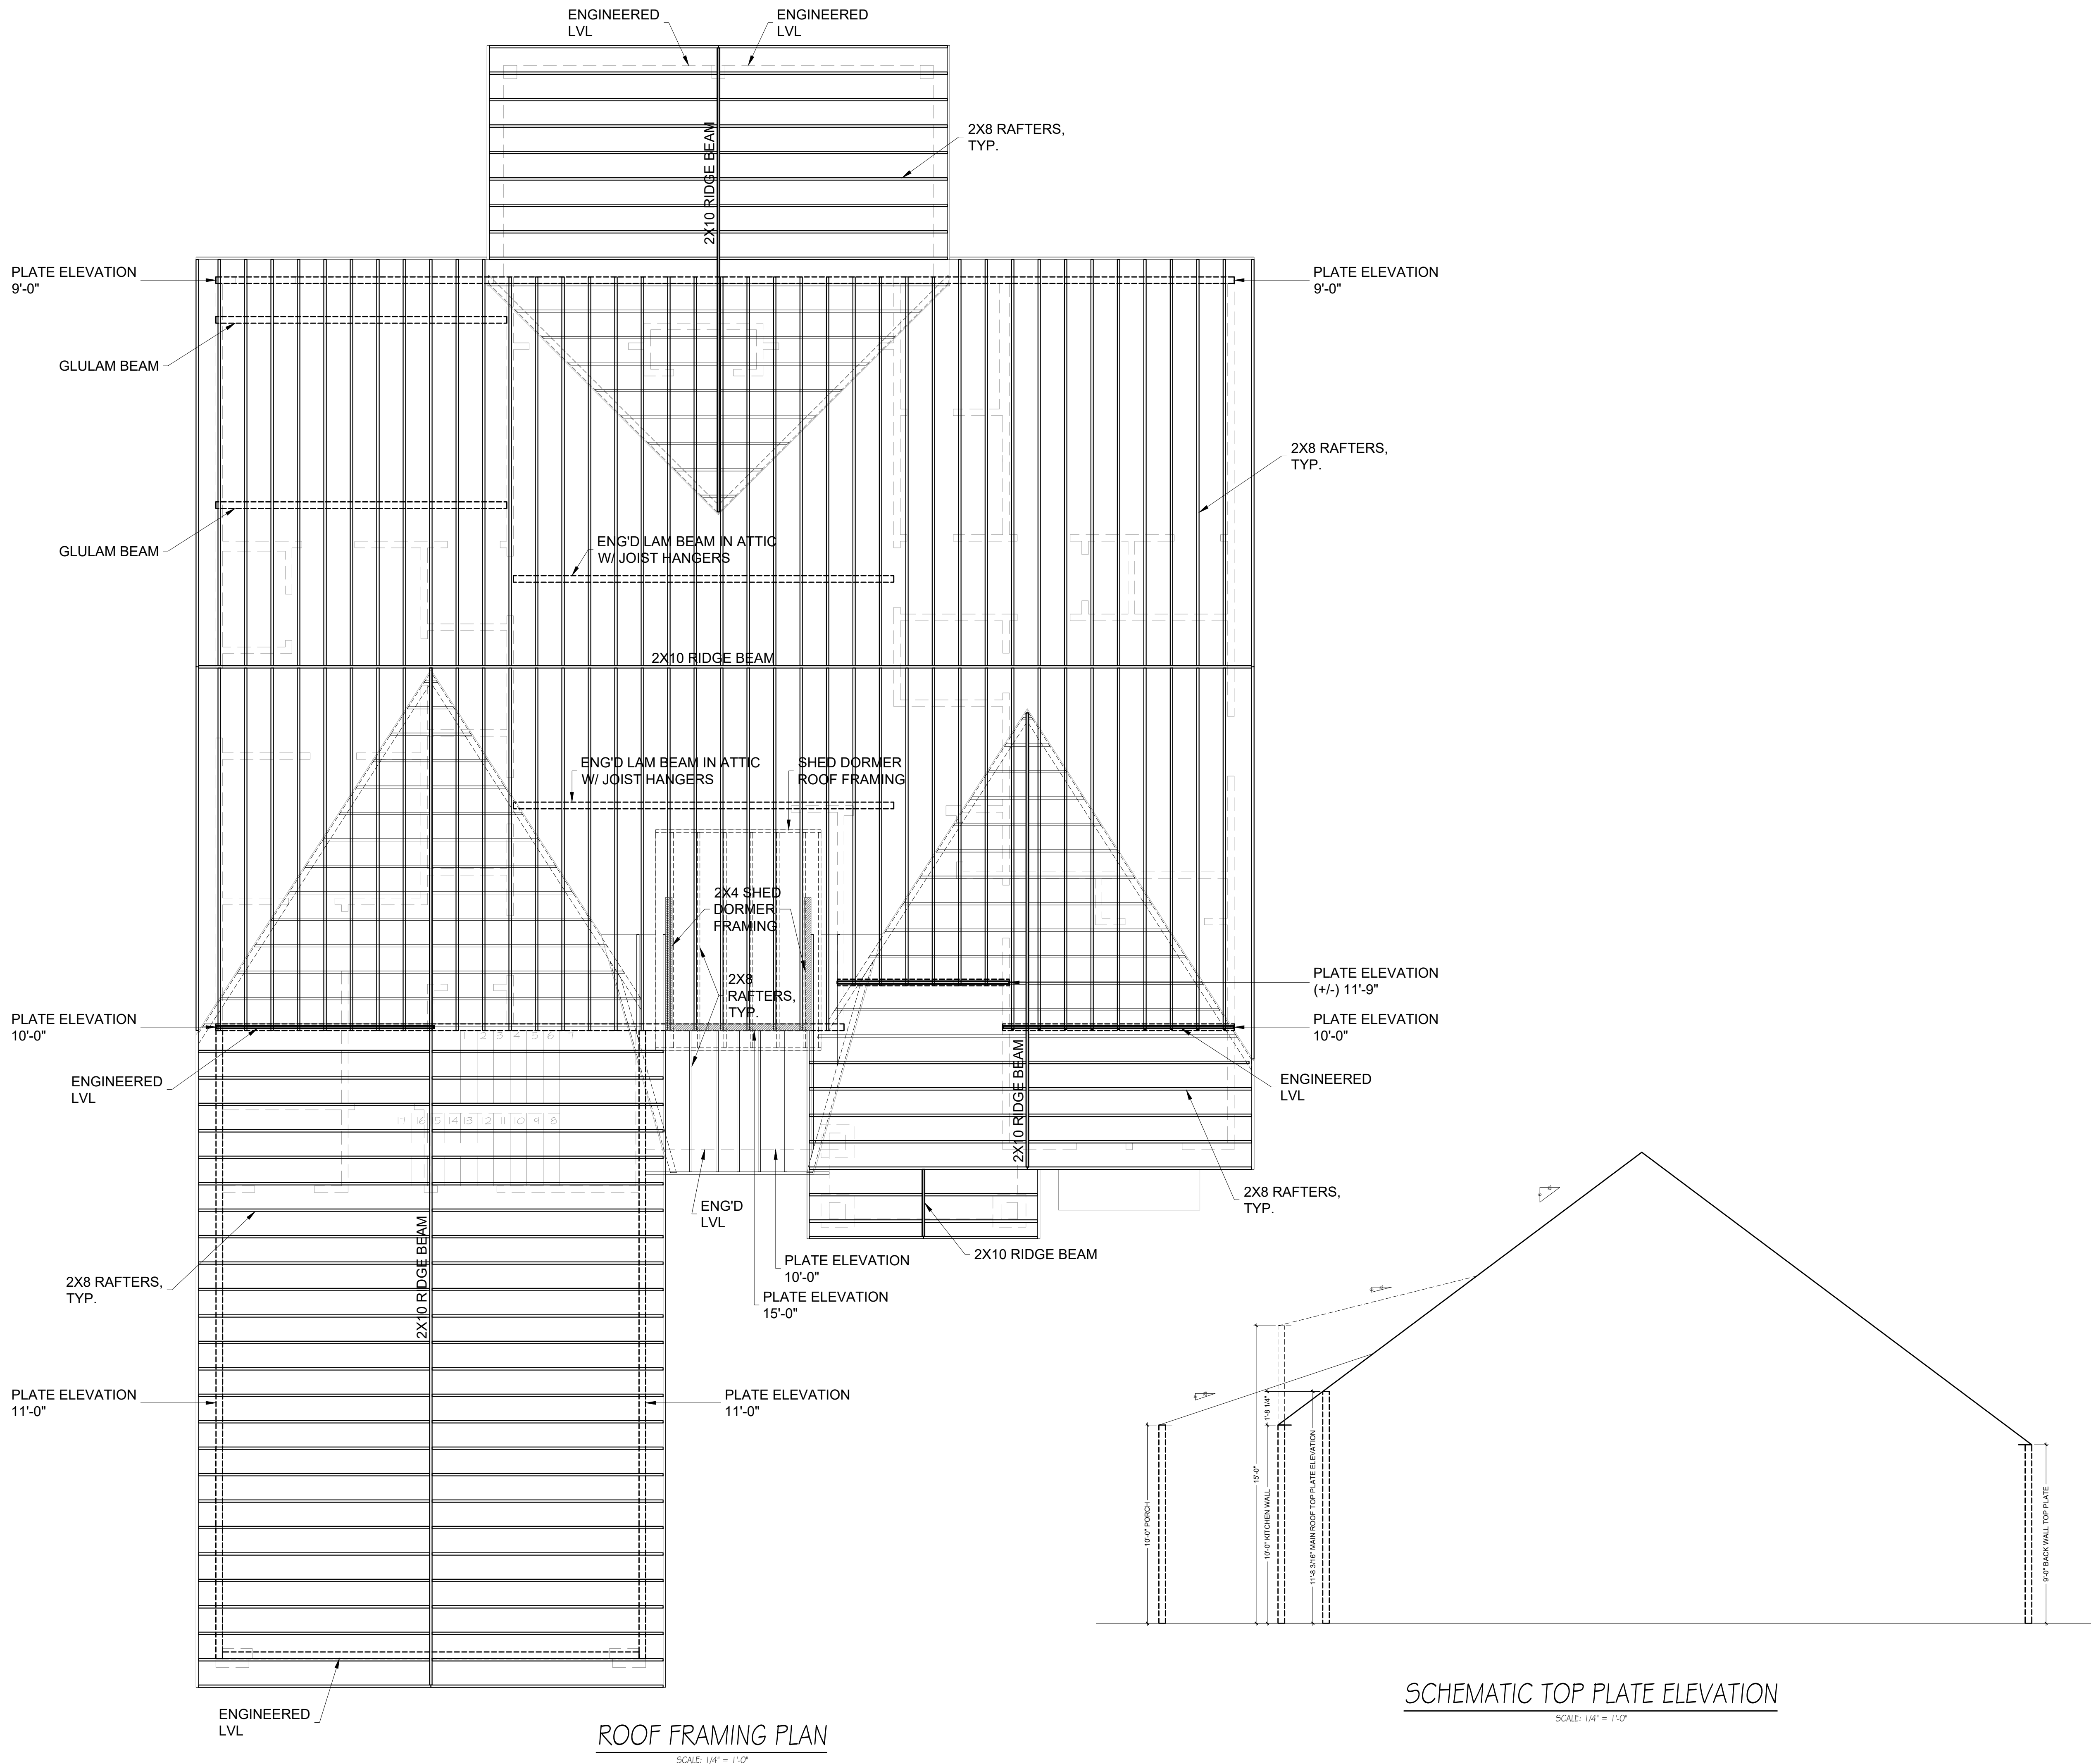

ROOF FRAMING PLAN
SCALE: 1/4" = 1'-0"

SCHEMATIC TOP PLATE ELEVATION
SCALE: 1/4" = 1'-0"

GENERAL NOTES:
THESE DRAWINGS REPRESENT THE BEST INTERPRETATION OF THE INFORMATION AS SHOWN WITHIN THE CONTRACT DOCUMENTS.
IT IS THE RESPONSIBILITY OF THE CLIENT AND/OR GENERAL CONTRACTOR TO VERIFY DIMENSIONS FOR CONSTRUCTION. THE CONTRACTOR SHALL PROVIDE INFORMATION THAT IS REQUESTED HEREWITH.
PRECISION IN SHOWN DIMENSIONS ARE FOR FABRICATION PURPOSE ONLY. INSTALLATION WILL APPLY CONSTRUCTION STANDARDS TOLERANCES.
THESE DRAWINGS DO NOT CONTAIN ANY STRUCTURAL ENGINEERING CONSIDERATION. CLIENT TO PROVIDE PROFESSIONAL ENGINEER, IF NEEDED.

RESIDENCE OF
VICTOR CRUZ

Project

DATE: OCTOBER 29, 2025

Sheet Title
ROOF FRAMING PLAN

- Sheet:
- ☐ Preliminary Dwg.
 - ☐ Bidding Doc.
 - ☐ Construction Doc.

A6