


Lot 1Cantebury Glen
 302 DL Phillips Lane

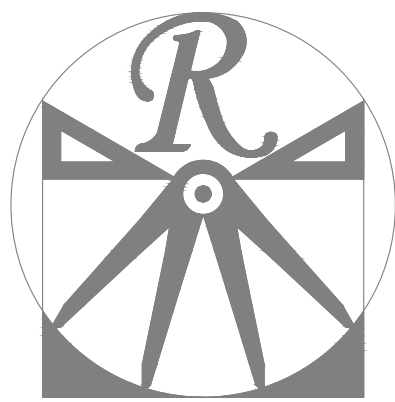

RENAISSANCE
 RESIDENTIAL DESIGN, INC.
 919 848-4128
 WWW.RRDCAROLINA.COM
 "The art of transforming
 your vision into reality."

RENAISSANCE RESIDENTIAL DESIGN, INC.
 HEREBY EXPRESSLY RESERVES ITS
 COMMON LAW COPYRIGHT AND OTHER
 PROPERTY RIGHTS IN THESE PLANS.
 THESE PLANS AND DRAWINGS ARE NOT
 TO BE REPRODUCED, CHANGED, OR
 COPIED IN ANY FORM OR MANNER
 WITHOUT FIRST OBTAINING THE EXPRESS
 WRITTEN CONSENT OF RENAISSANCE
 RESIDENTIAL DESIGN, INC. NOR ARE
 THEY TO BE ASSIGNED TO ANY THIRD
 PARTY WITHOUT FIRST OBTAINING SAID
 WRITTEN PERMISSION AND CONSENT.




PRICES, PROMOTIONS, INCENTIVES, FEATURES, OPTIONS,
 FLOOR PLANS, ELEVATIONS, DESIGNS, MATERIALS AND
 DIMENSIONS ARE SUBJECT TO CHANGE WITHOUT NOTICE.
 SQUARE FOOTAGE AND DIMENSIONS ARE ESTIMATED
 AND MAY VARY IN ACTUAL CONSTRUCTION. ACTUAL
 DIMENSIONS SHALL BE DETERMINED BY THE HOME
 INSPECTOR. THE SITE PLAN AND PLOT PLAN, FLOOR PLANS AND
 ELEVATION RENDERINGS ARE ARTIST CONCEPTIONS.
 ON-SITE HOMES, ANY USE, REPRODUCTION, ADAPTATION,
 OR MODIFICATION OF THESE PLANS WITHOUT THE
 WRITTEN HOME SALES CONSULTANT FOR CURRENT DETAILS.
 COPYRIGHT 2025 ONSITE HOMES




3 car right front garage
 covered porch
 Pds in garage storage up
 flex w/coffered
 frame opening for door
 & case it
 sunroom option

FRONT ELEVATION-A
 SCALE: 1/4" = 1'-0"

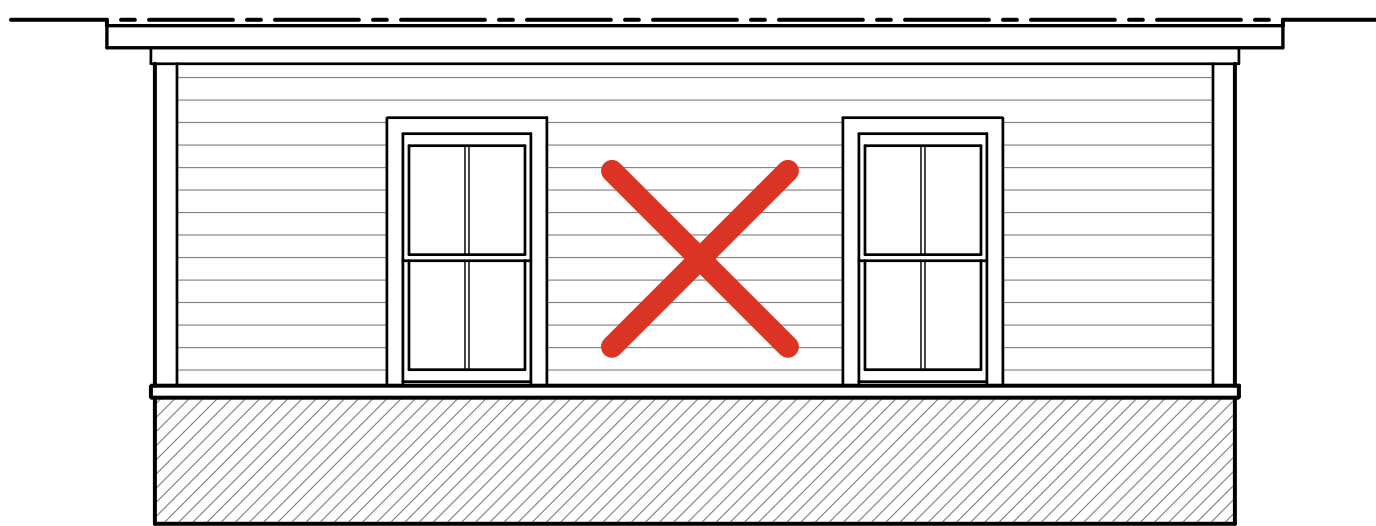


SIDE-LOAD
 GARAGE OPTION
 SCALE: 1/4" = 1'-0"

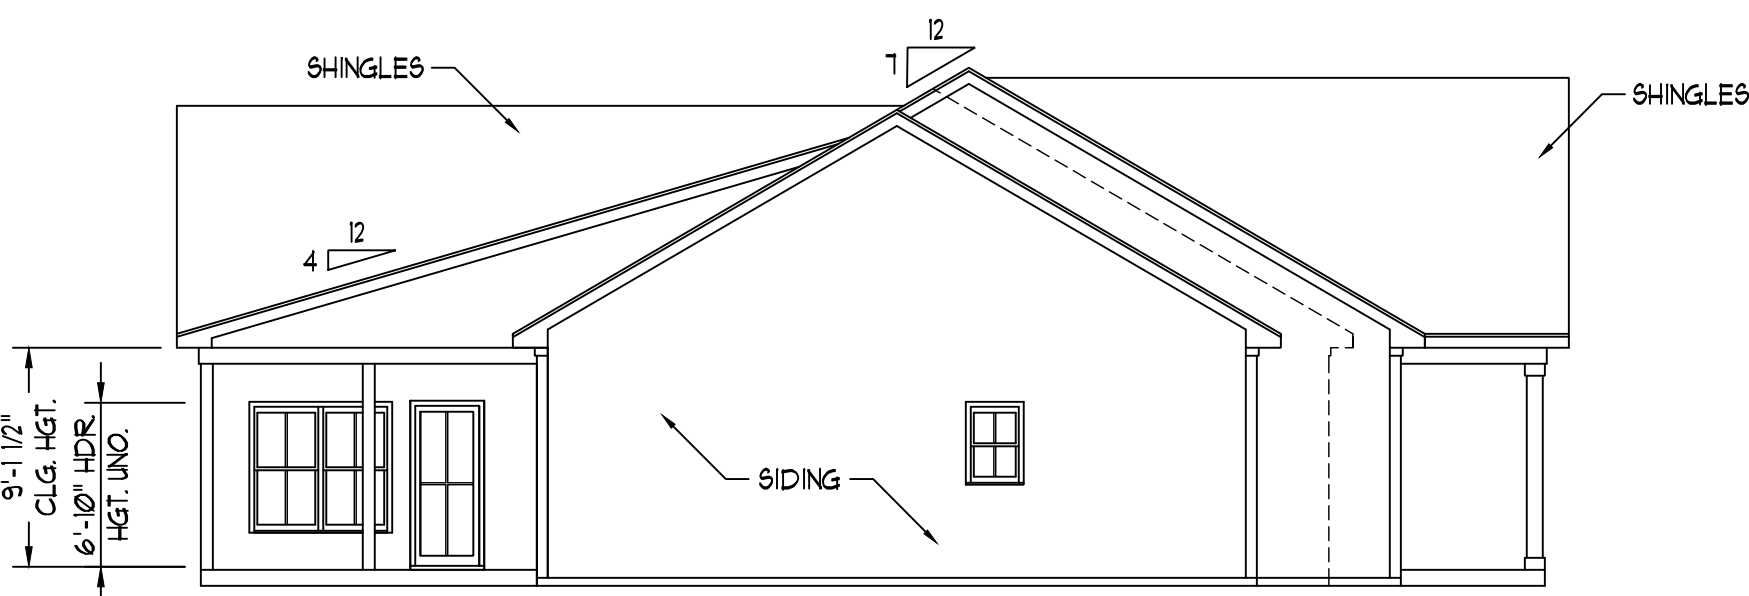

LEFT ELEVATION
 SCALE: 1/8" = 1'-0"



REAR ELEVATION
 SCALE: 1/8" = 1'-0"

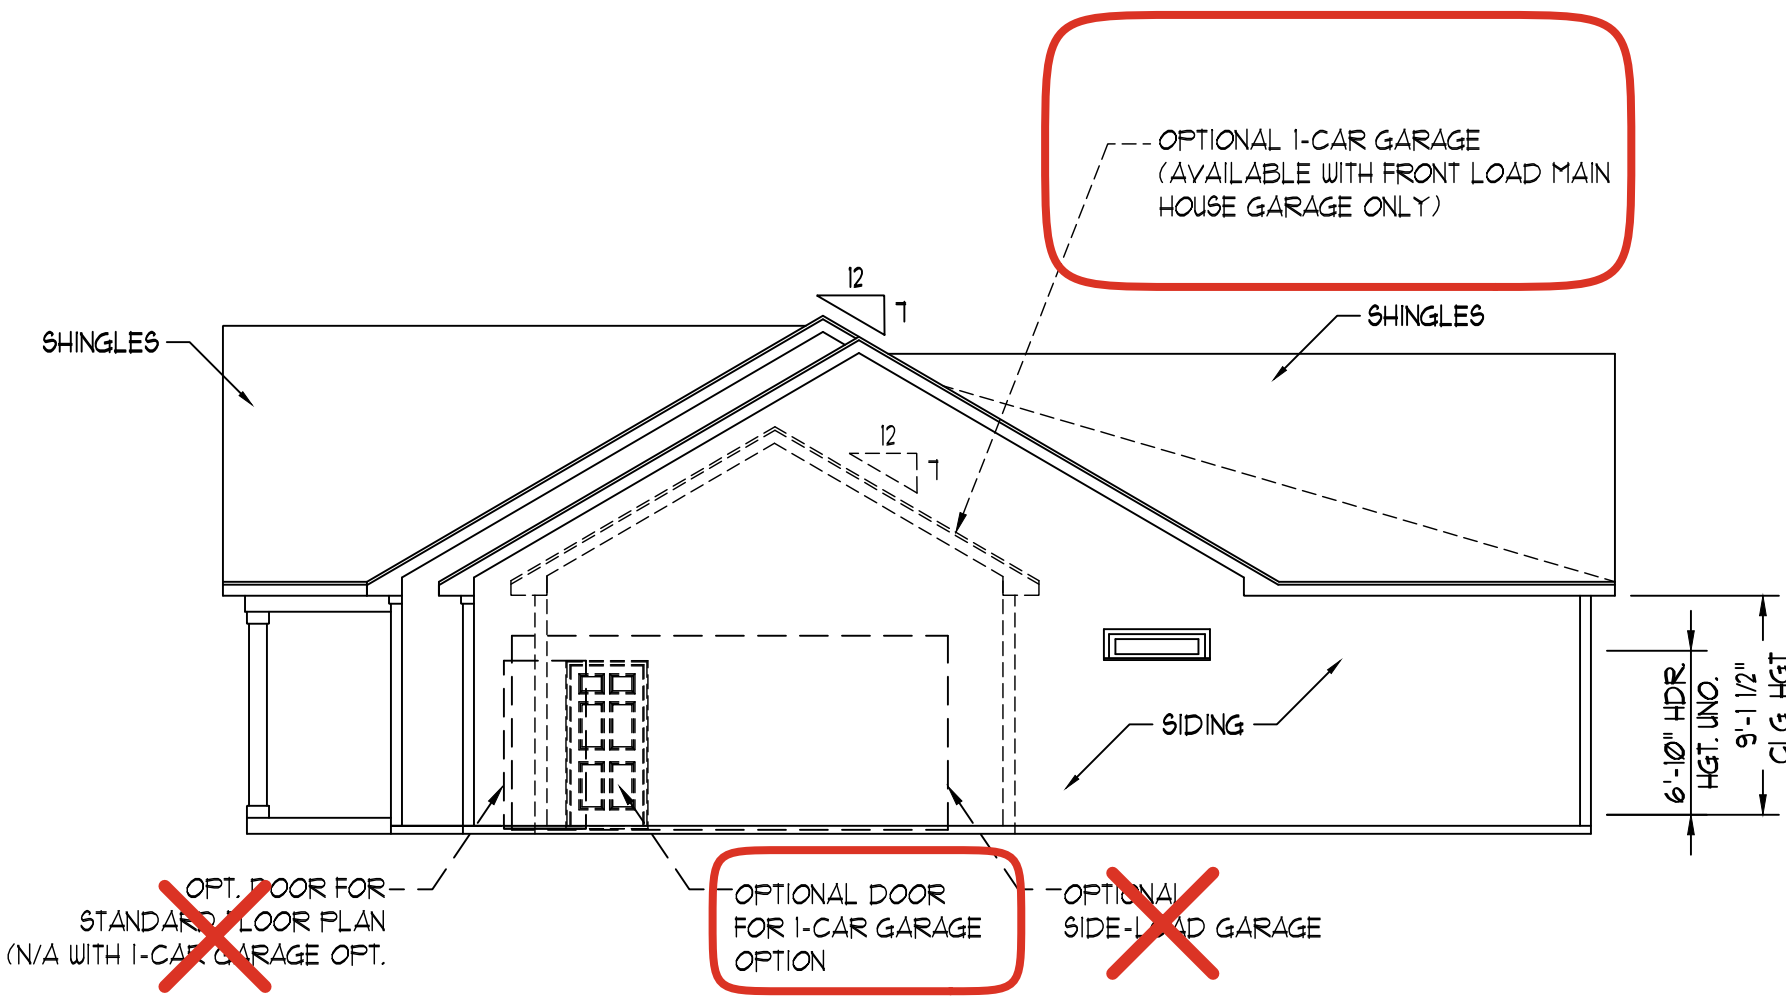


RIGHT ELEVATION
 SCALE: 1/8" = 1'-0"

ONSITE HOMES
 LINDIE W/ SUNROOM
 DRIVE RIGHT

DATE: MARCH 15, 2025
 REV.:
 SCALE: AS NOTED
 DRAWN BY: WG
 ENGINEERED BY:
 REVIEWED BY:

ELEVATIONS
 A-1

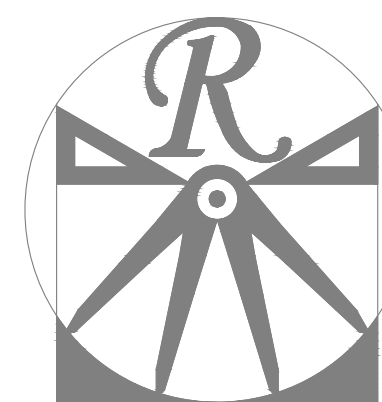

RENAISSANCE

RESIDENTIAL DESIGN, INC.

WILMINGTON, NC 28401

919 848-4128

WWW.RRDCAROLINA.COM

"The art of transforming your vision into reality."

RENAISSANCE RESIDENTIAL DESIGN, INC. HEREBY EXPRESSLY RESERVES ITS COMMON LAW COPYRIGHT AND OTHER PROPERTY RIGHTS IN THESE PLANS. THESE PLANS AND DRAWINGS ARE NOT TO BE REPRODUCED, CHANGED, OR COPIED IN ANY FORM OR MANNER WITHOUT FIRST OBTAINING THE EXPRESS WRITTEN CONSENT OF RENAISSANCE RESIDENTIAL DESIGN, INC. NOR ARE THEY TO BE ASSIGNED TO ANY THIRD PARTY WITHOUT FIRST OBTAINING SAID WRITTEN PERMISSION AND CONSENT.

RENAISSANCE RESIDENTIAL DESIGN, INC. HEREBY EXPRESSLY RESERVES ITS COMMON LAW COPYRIGHT AND OTHER PROPERTY RIGHTS IN THESE PLANS. THESE PLANS AND DRAWINGS ARE NOT TO BE REPRODUCED, CHANGED, OR COPIED IN ANY FORM OR MANNER WITHOUT FIRST OBTAINING THE EXPRESS WRITTEN CONSENT OF RENAISSANCE RESIDENTIAL DESIGN, INC. NOR ARE THEY TO BE ASSIGNED TO ANY THIRD PARTY WITHOUT FIRST OBTAINING SAID WRITTEN PERMISSION AND CONSENT.



PRICES, PROMOTIONS, INCENTIVES, FEATURES, OPTIONS, FLOOR PLANS, ELEVATIONS, DESIGNS, MATERIALS AND DIMENSIONS ARE SUBJECT TO CHANGE WITHOUT NOTICE. SQUARE FOOTAGE AND DIMENSIONS ARE ESTIMATED AND MAY VARY IN ACTUAL CONSTRUCTION. ACTUAL DIMENSIONS SHALL BE DETERMINED BY THE FIELD. THE SITE PLAN AND PLOT PLAN FLOOR PLANS AND ELEVATION RENDERINGS ARE ARTIST CONCEPTIONS. FLOOR PLANS ARE THE COPYRIGHTED PROPERTY OF ONSITE HOMES. ANY USE, REPRODUCTION, ADAPTATION, OR MODIFICATION OF THESE PLANS WITHOUT THE WRITTEN PERMISSION OF ONSITE HOMES IS STRICTLY PROHIBITED. NEW HOME SALES CONSULTANT FOR CURRENT DETAILS. COPYRIGHT 2025 ONSITE HOMES

ONSITE HOMES LINDIE W/ SUNROOM DRIVE RIGHT

DATE: MARCH 15, 2025

REV.:

SCALE: 1/4" = 1'-0"

DRAWN BY: WG

ENGINEERED BY:

REVIEWED BY:


FIRST FLOOR
PLAN

A-4



SQUARE FOOTAGE

1st FLOOR:	2042 SQ. FT.
TOTAL:	2042 SQ. FT.
FRONT PORCH:	180 SQ. FT.
REAR PORCH:	168 SQ. FT.
GARAGE:	506 SQ. FT.
OPT 1-CAR GARAGE:	240 SQ. FT.


*NOTE: ALL EXTERIOR WALLS AND ATTIC WALLS ARE TO BE 2 x 6 @ 16" O.C. (UNO). 2 x 4 @ 16" O.C. EXTERIOR WALLS MAY BE CONSTRUCTED IN LIEU OF 2 x 6 WALLS (UNO). ALL INTERIOR LOAD BEARING WALLS ARE TO BE 2 x 4 @ 16" O.C. (UNO) AND NON-LOAD BEARING INTERIOR WALLS ARE TO BE 2 x 4 @ 24" O.C. (UNO).

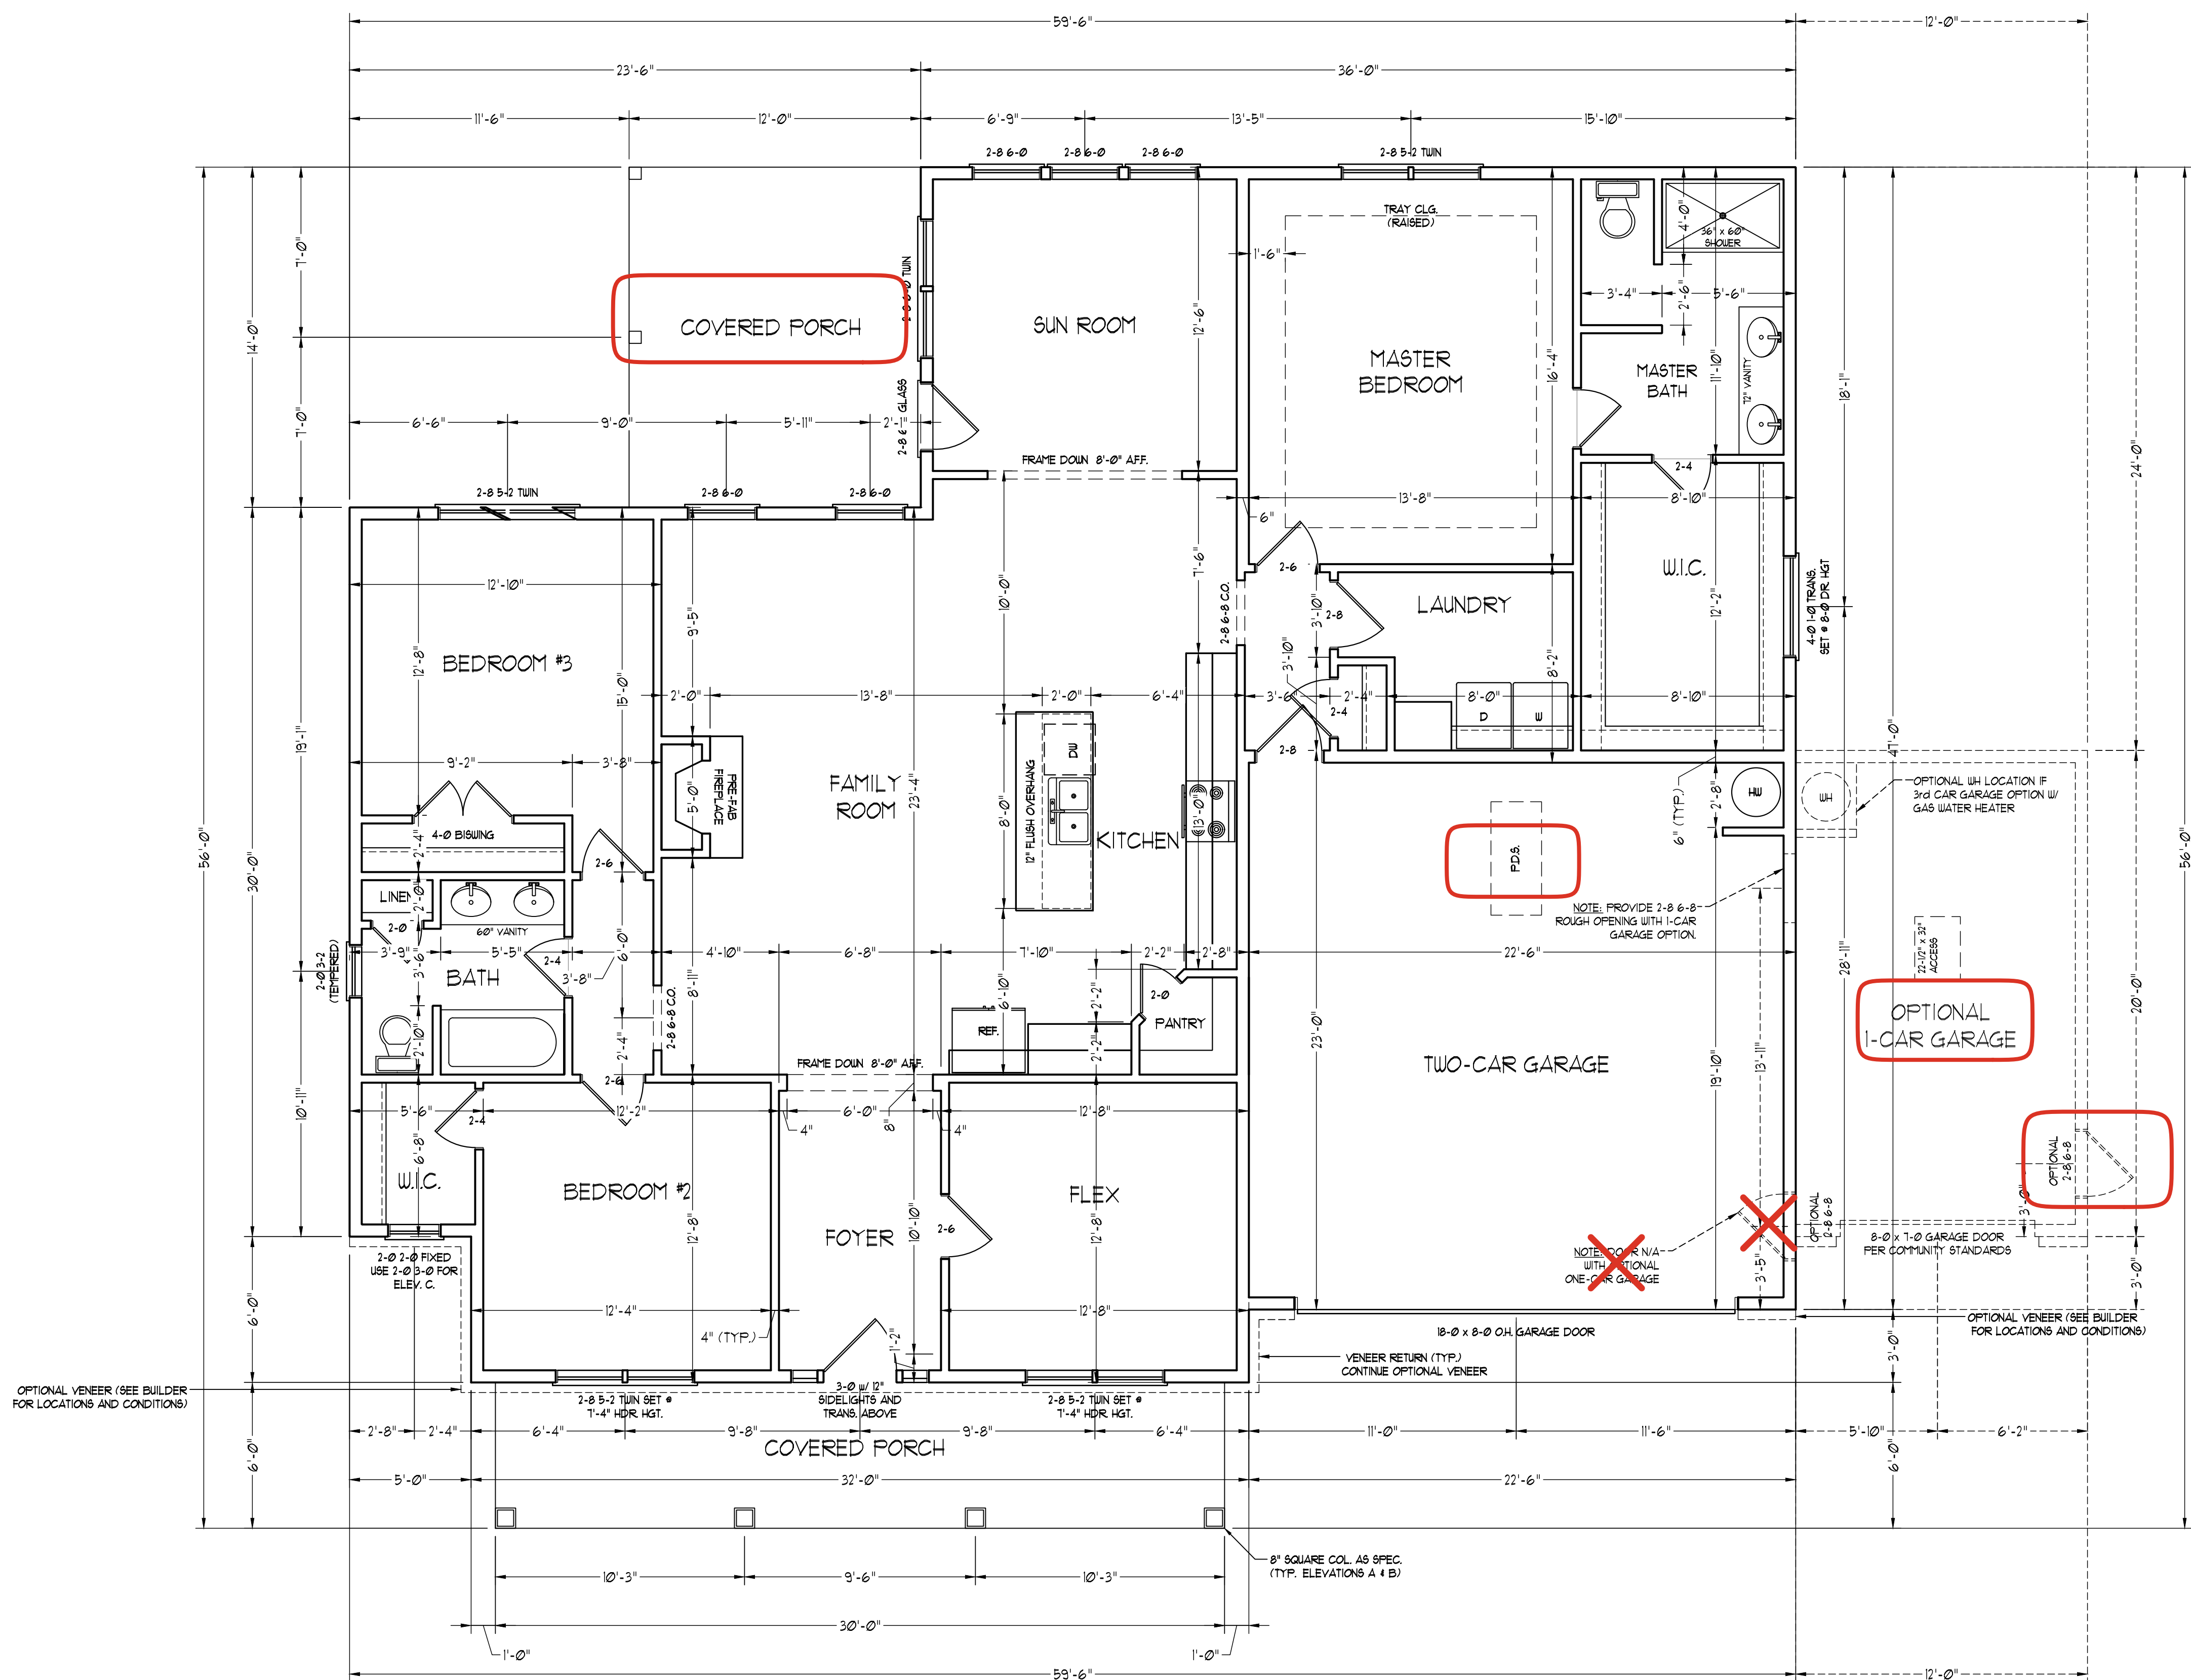


FRONT PORCH
ELEVATION-C
SCALE: 1/4" = 1'-0"

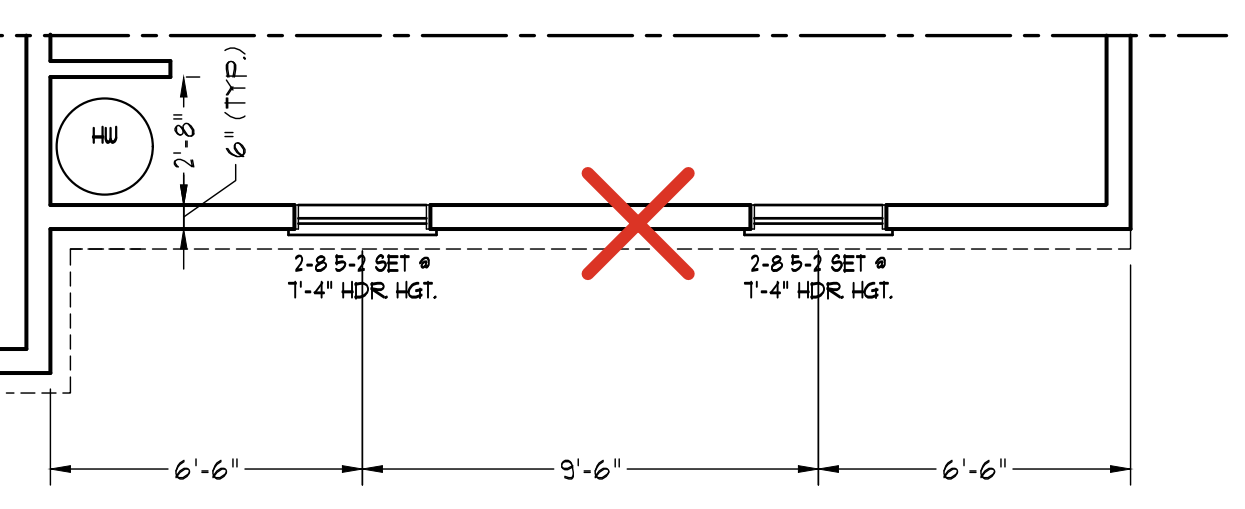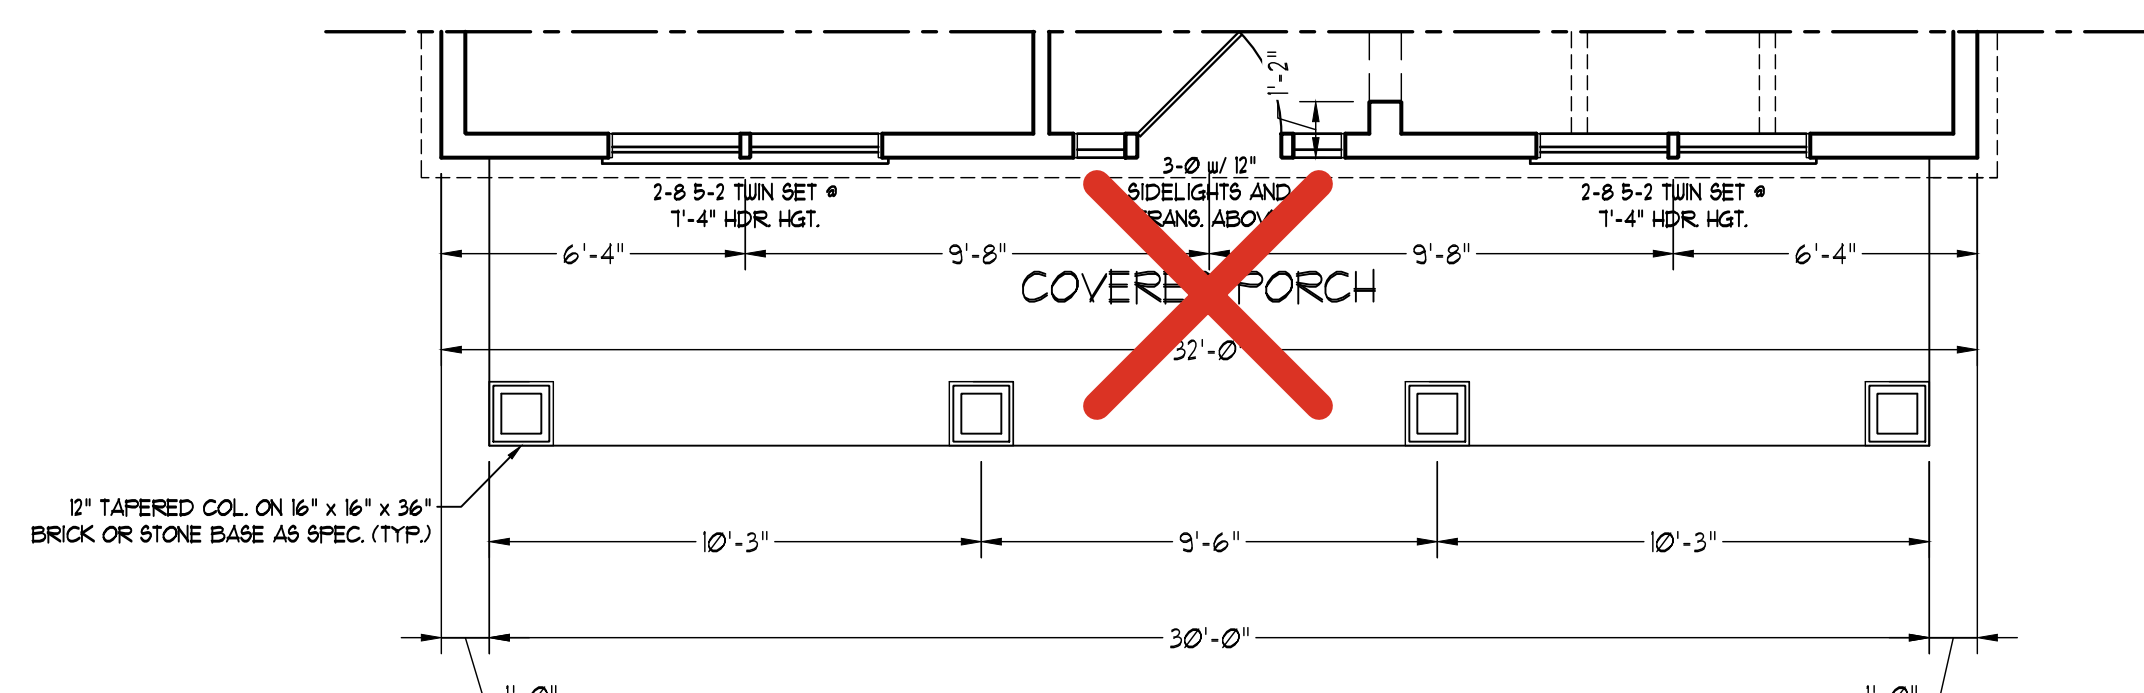

SIDE-LOAD
GARAGE OPTION
SCALE: 1/4" = 1'-0"

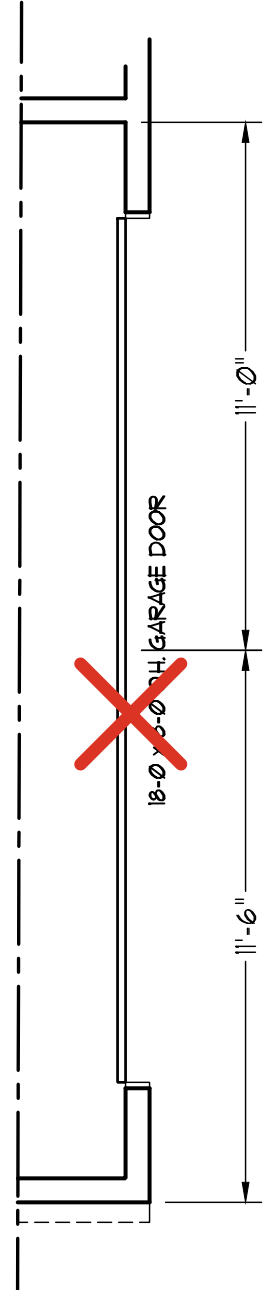

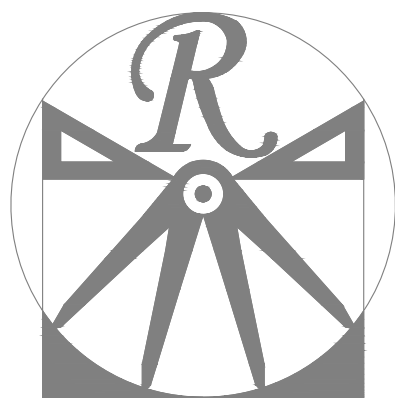

RENAISSANCE
RESIDENTIAL DESIGN, INC.
WILMINGTON, NC 28401
919 848-4128
WWW.RRDCAROLINA.COM
"The art of transforming
your vision into reality."

RENAISSANCE RESIDENTIAL DESIGN, INC.
RESERVES THE RIGHT TO MAKE
MODIFICATIONS TO FLOOR PLANS,
DIMENSIONS, MATERIALS, AND
SPECIFICATIONS WITHOUT NOTICE.
THESE DRAWINGS ARE FOR THE
PURPOSE OF CONVEYING AN
ARCHITECTURAL CONCEPT ONLY.
RENAISSANCE RESIDENTIAL DESIGN, INC.
HEREBY EXPRESSLY RESERVES ITS
COMMON LAW COPYRIGHT AND OTHER
PROPERTY RIGHTS IN THESE PLANS.
THESE PLANS AND DRAWINGS ARE NOT
TO BE REPRODUCED, CHANGED, OR
COPIED IN ANY FORM OR MANNER
WITHOUT FIRST OBTAINING THE EXPRESS
WRITTEN CONSENT OF RENAISSANCE
RESIDENTIAL DESIGN, INC. NOR ARE
THEY TO BE ASSIGNED TO ANY THIRD
PARTY WITHOUT FIRST OBTAINING SAID
WRITTEN PERMISSION AND CONSENT.





PRICES, PROMOTIONS, INCENTIVES, FEATURES, OPTIONS,
FLOOR PLANS, ELEVATIONS, DESIGNS, MATERIALS AND
DIMENSIONS ARE SUBJECT TO CHANGE WITHOUT NOTICE.
SQUARE FOOTAGE AND DIMENSIONS ARE ESTIMATED
AND MAY VARY IN ACTUAL CONSTRUCTION. ACTUAL
DIMENSIONS SHALL BE DETERMINED BY THE FIELD.
THE SITE PLAN AND PLOT PLAN FLOOR PLANS AND
ELEVATION RENDERINGS ARE ARTIST CONCEPTIONS.
FLOOR PLANS ARE THE COPYRIGHTED PROPERTY OF
ONSITE HOMES. ANY USE, REPRODUCTION, ADAPTATION,
MODIFICATION, OR DISTRIBUTION OF THESE PLANS
WITHOUT THE WRITTEN PERMISSION OF ONSITE HOMES
IS PROHIBITED. CONTACT ONSITE HOMES FOR MORE DETAILS.
COPYRIGHT 2025 ONSITE HOMES

ONSITE HOMES
LINDIE W/ SUNROOM
DRIVE RIGHT

DATE: MARCH 15, 2025
REV.:
SCALE: 1/4"=1'-0"
DRAWN BY: WG
ENGINEERED BY:
REVIEWED BY:

MONO SLAB
FOUNDATION
PLAN

S-1

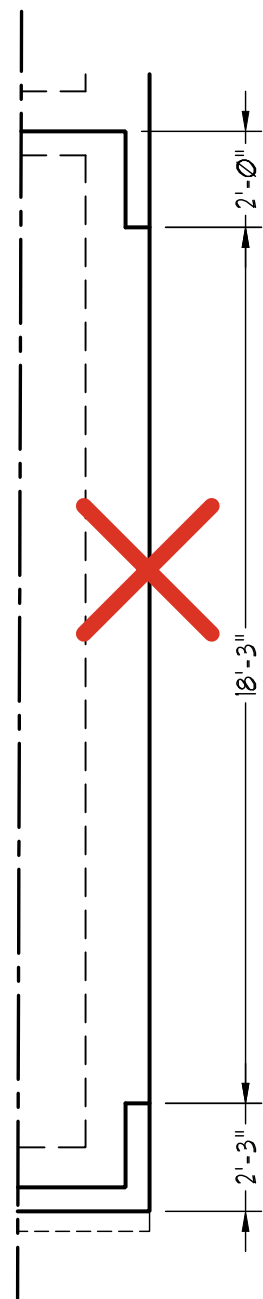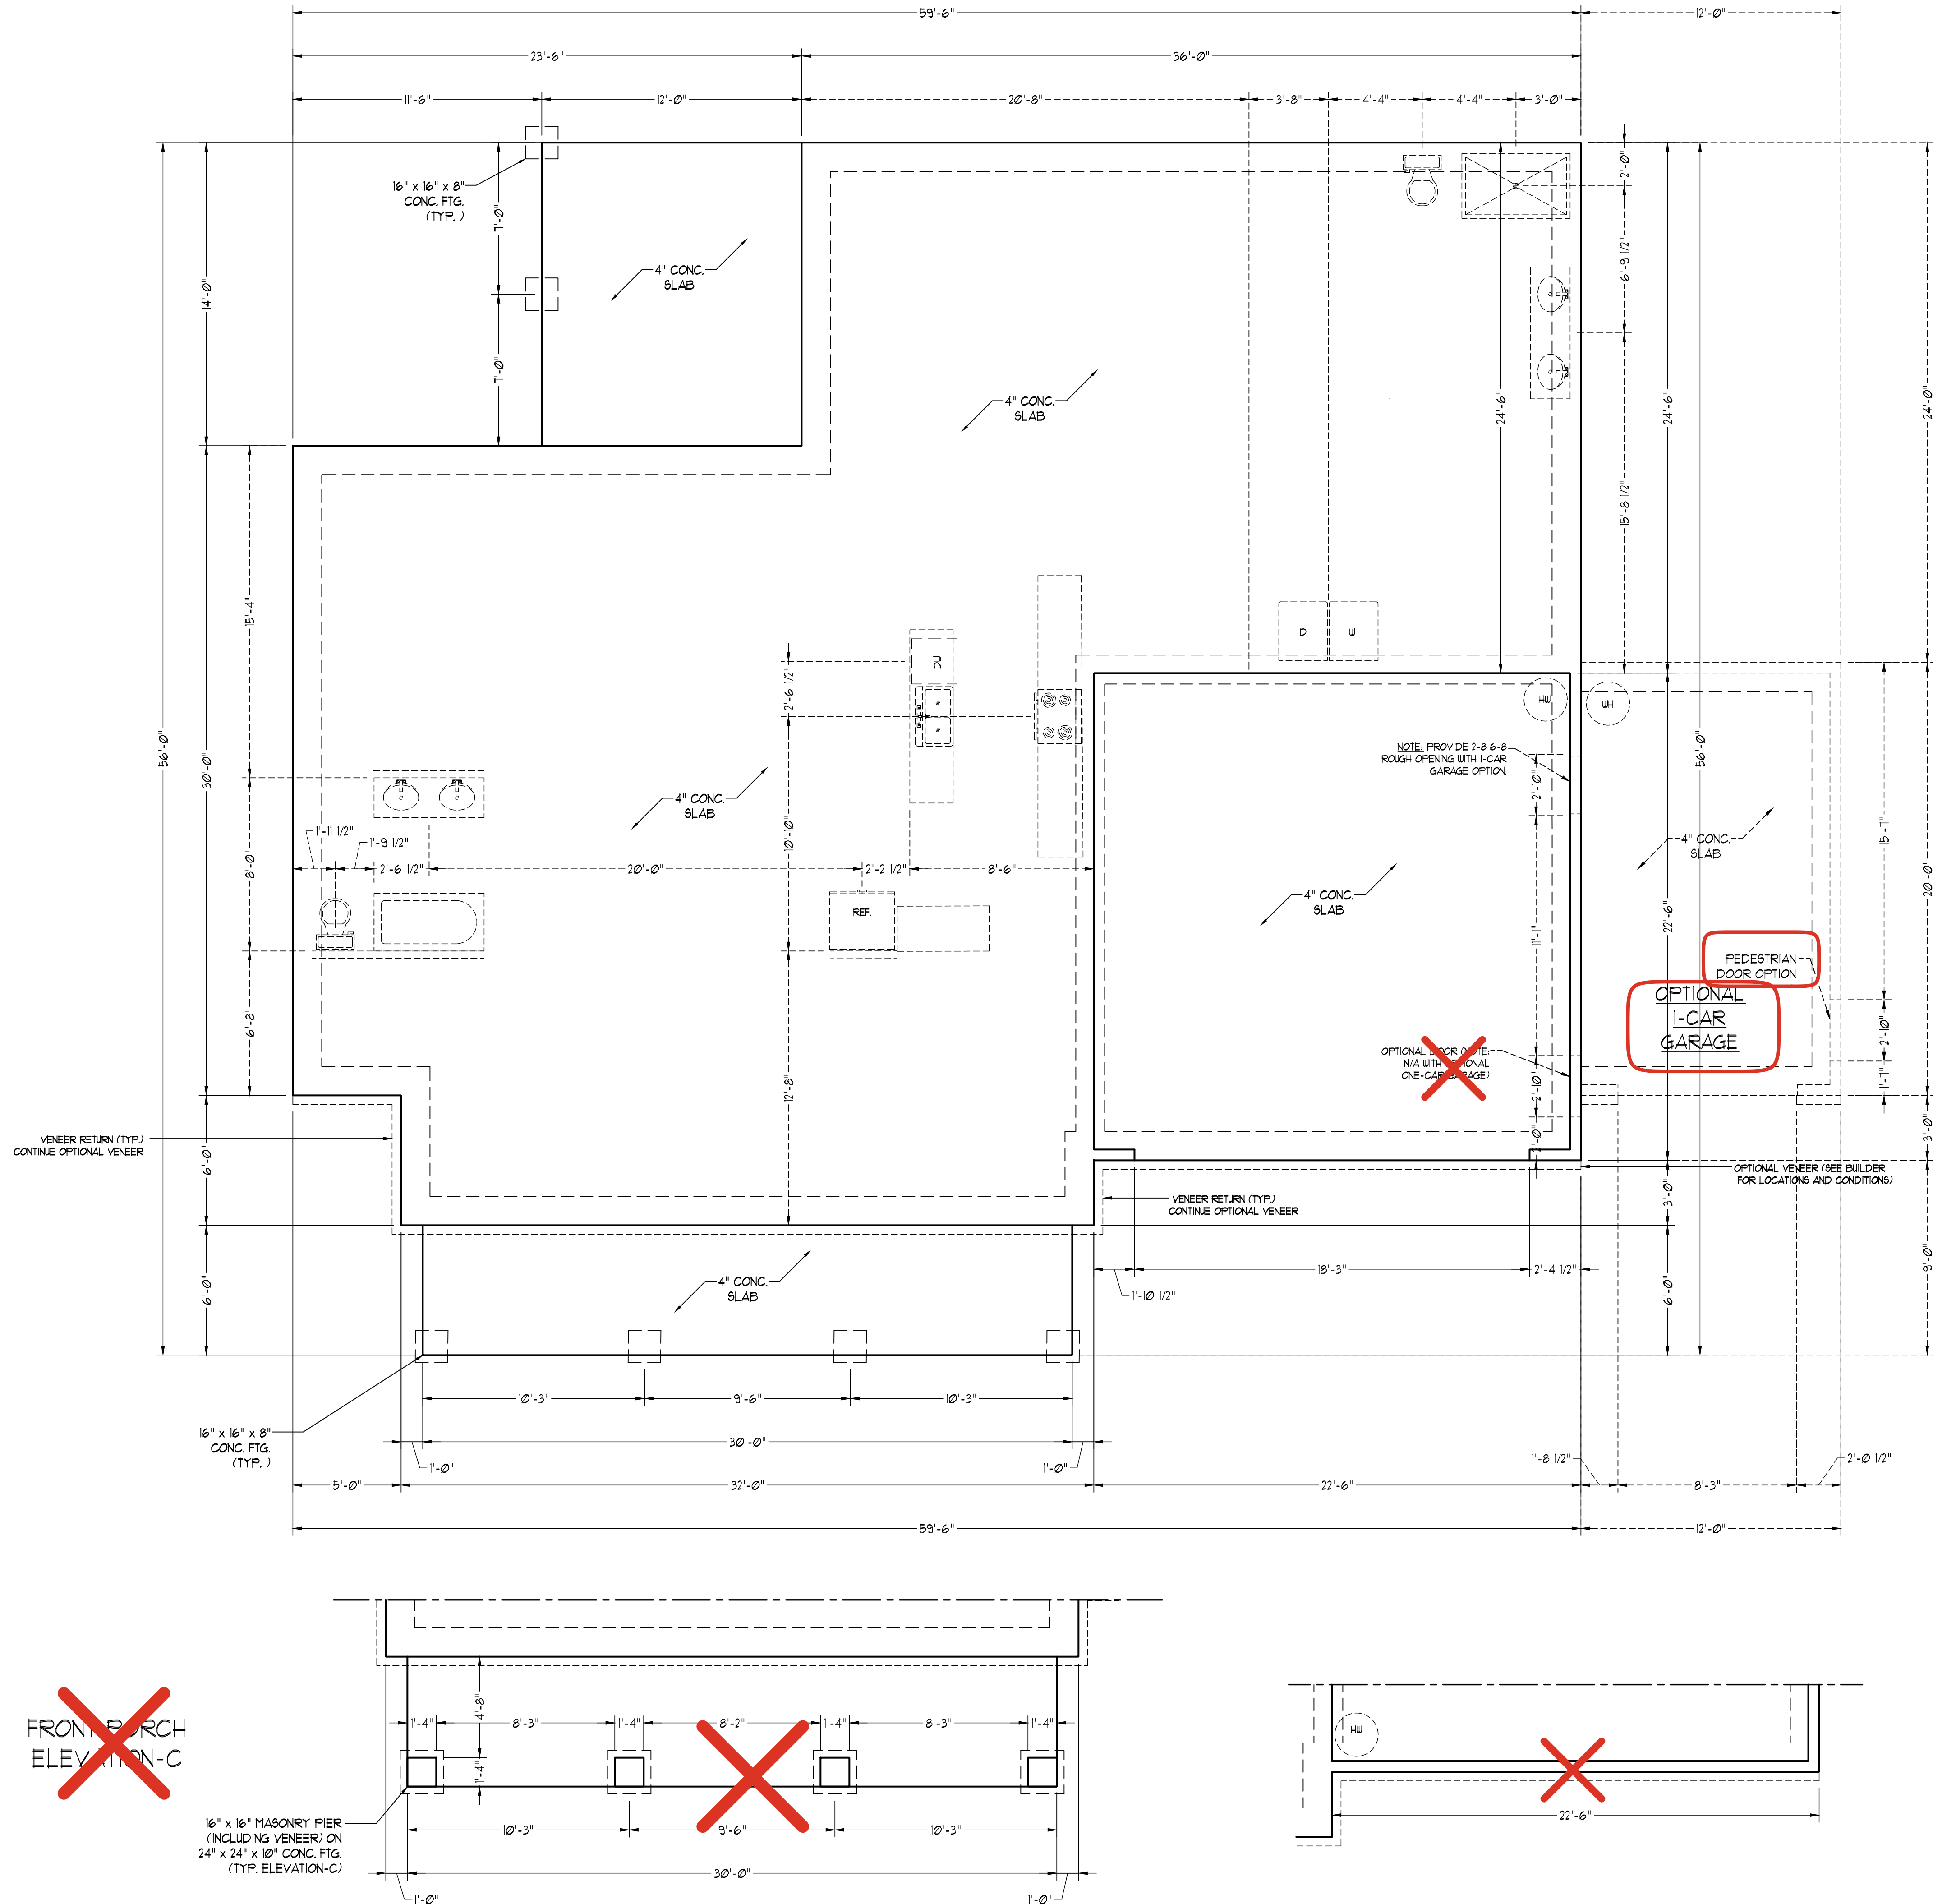

OPTIONAL
SIDE-LOAD GARAGE