


9'-0"


____ಟಟ



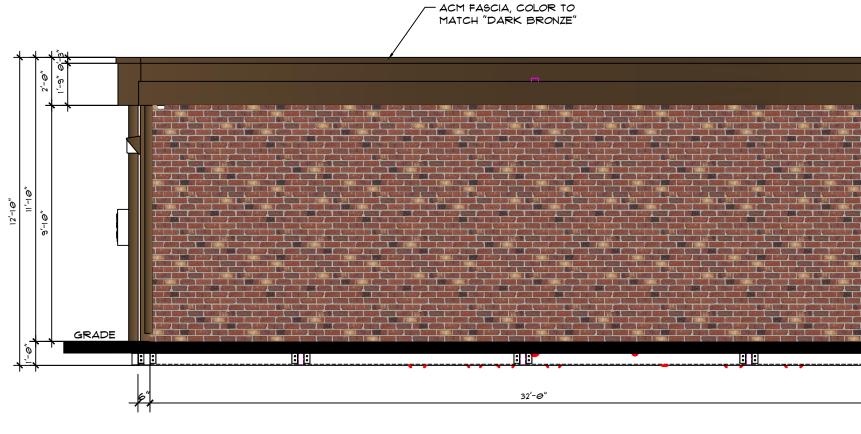


REAR ELEVATION SCALE: 1/4"=1'-0"

an	ience Architecture nd <i>Design</i> P.C. 2 Way, Claysburg, PA 16625
phone email	(814) 239-6013 tcolumbu@sheetz.com
web site	www.sheetz.com
CAN	IERON
SAWYER F CAMERON HARNETT PSR #2141	I, NC COUNTY
OWNER: SHEETZ, IN	NC.
5700 SIXTH ALTOONA,	
CONSULTAN	т
PROFESSION	JAL
KEYPLAN	
	SCRIPTION
	MARK DATE
	<u>2-18-2021</u>
ISSUE: PROJECT NO:	

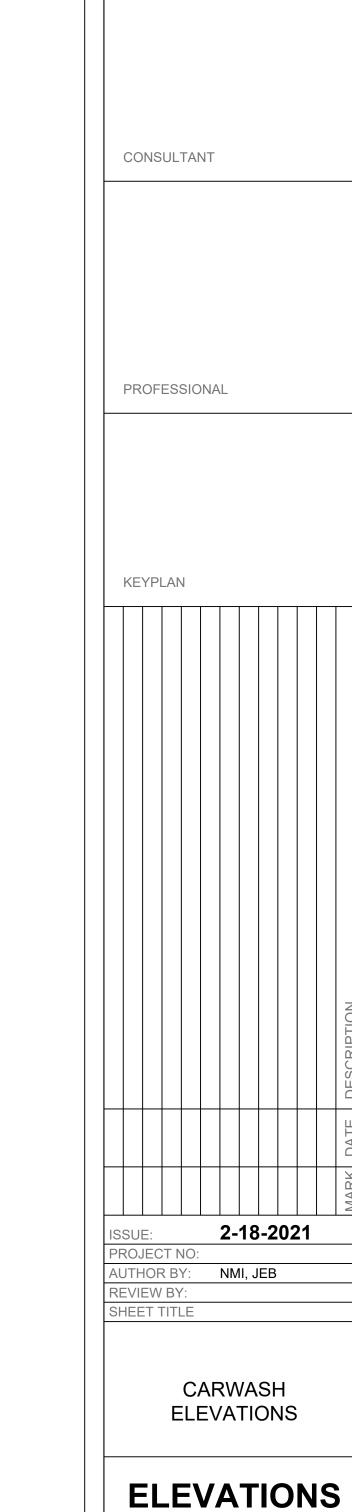



CARWASH EXIT ONLY WALL SIGN BCALE: 1"=1'-0" AREA = 2.03 SQ. FT. TYPICAL OF TWO SEE PAGE 2 FOR DETAIL

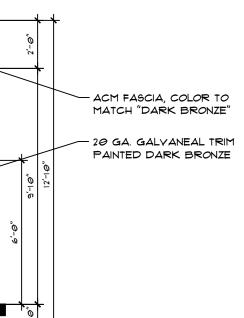

AIR LIFT DOOR

15'-1"

EXIT ONLY

LEFT ELEVATION (EXIT)

<mark>┲╍╜ ╚╍╍╍╤╤╍╍╍╛ ╠╸╴╴┊┊╎┊</mark>╴╴

SCALE: 1/4"=1'-0"

T'−9"

RADE

GROUT: NATURAL WITH GRAPEVINE JOINT - BRONZE WALL PACK SAFETY LIGHT

- GLEN-GERY CORP. - ST. WINDSOR

7'-9"

