

REVISIONS

FINAL DRAWING FOR REVIEW PURPOSES ONLY

PROJECT NAME

**BRAYDEN PRESERVE SUBDIVISION**

DETAILED SITE PLAN

CLIENT

**TRIANGLE LAND PARTNERS, LLC**

PO Box 5548  
 Cary, North Carolina 27512  
 Phone: (704) 608-3085

PROJECT INFORMATION

DESIGNED BY:	CALEB
DRAWN BY:	CALEB
CHECKED BY:	SCOTT
PROJECT NUMBER:	1997

DRAWING SCALE


HORIZONTAL: 1"=50'

DATE RELEASED

JULY 11, 2024

SHEET NUMBER

**C-2.1**

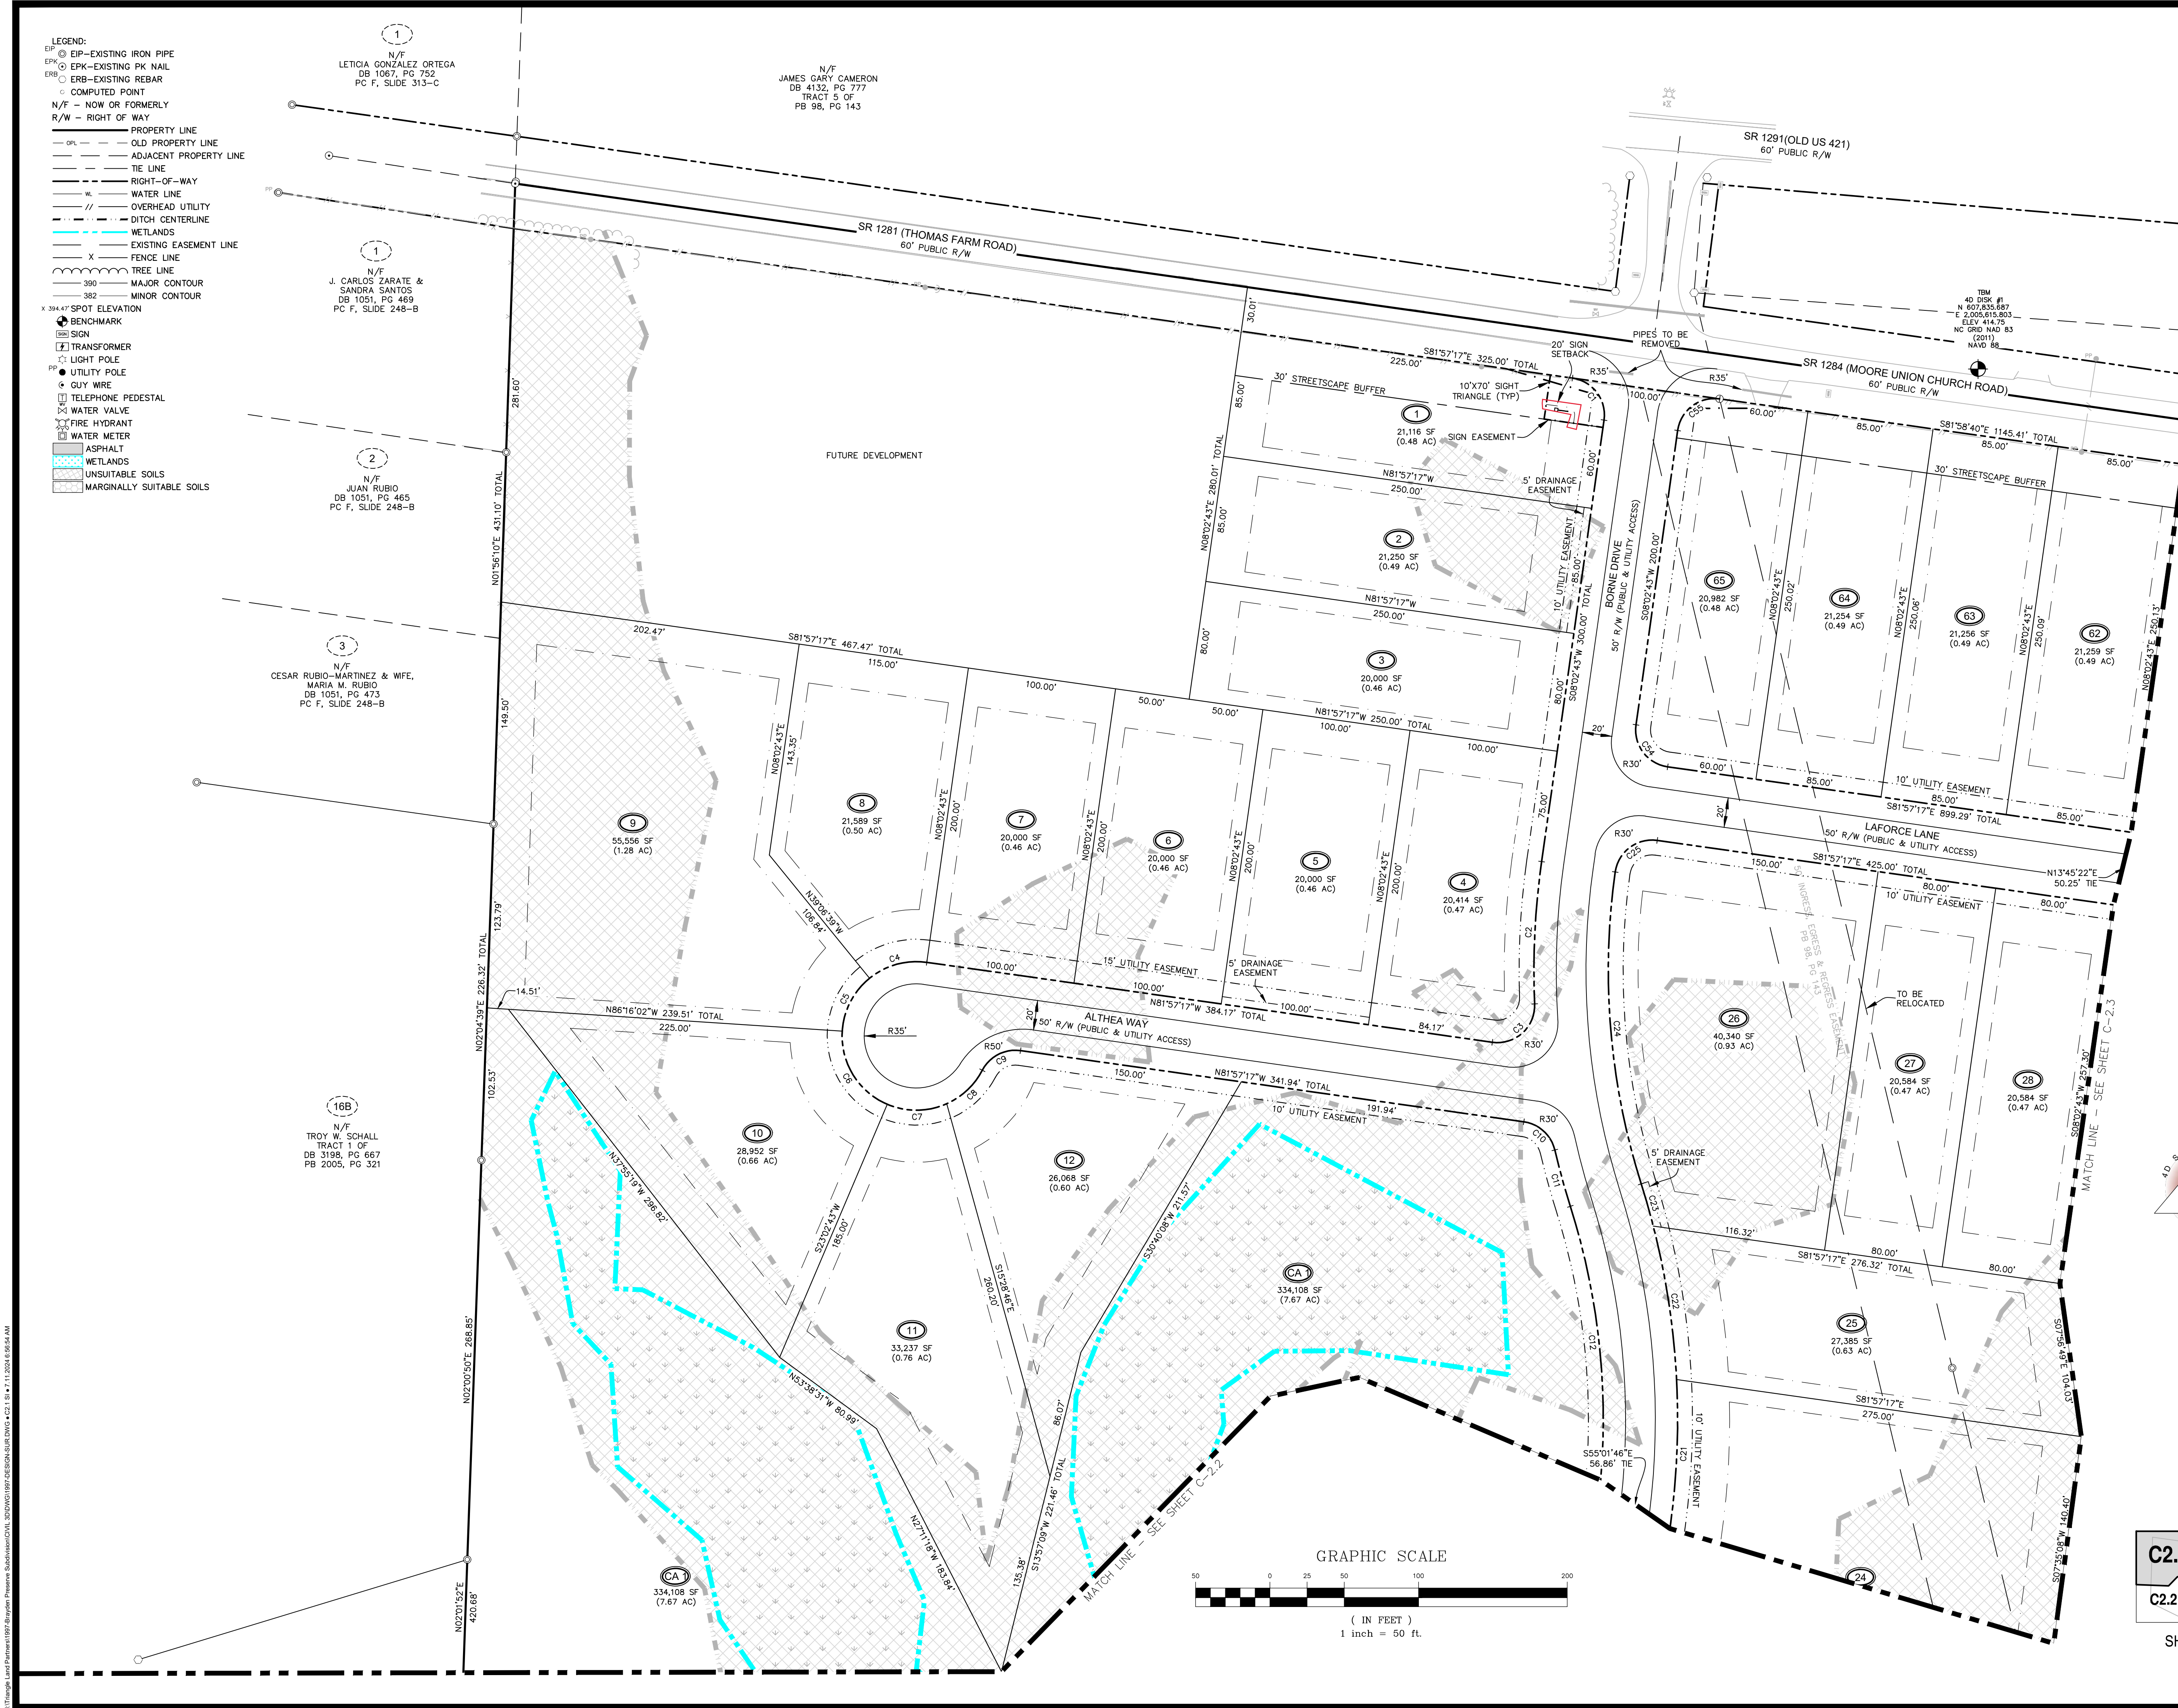

I:\Projects\Land\Projects\1997\Brayden\Drawings\SitePlan\1997\1997\_SitePlan.dwg, 2024-07-11 11:52:45 AM