

REVISIONS

FINAL DRAWING  
FOR REVIEW PURPOSES ONLY

PROJECT NAME

**BRAYDEN  
PRESERVE  
SUBDIVISION**

DETAILED  
SITE PLAN

CLIENT

**TRIANGLE LAND  
PARTNERS, LLC**

PO Box 5548  
 Cary, North Carolina 27512  
 Phone: (704) 608-3085

PROJECT INFORMATION

DESIGNED BY:	CALEB
DRAWN BY:	CALEB
CHECKED BY:	SCOTT
PROJECT NUMBER:	1997

DRAWING SCALE


HORIZONTAL: 1"=50'

DATE RELEASED

JULY 11, 2024

SHEET NUMBER

**C-2.1**

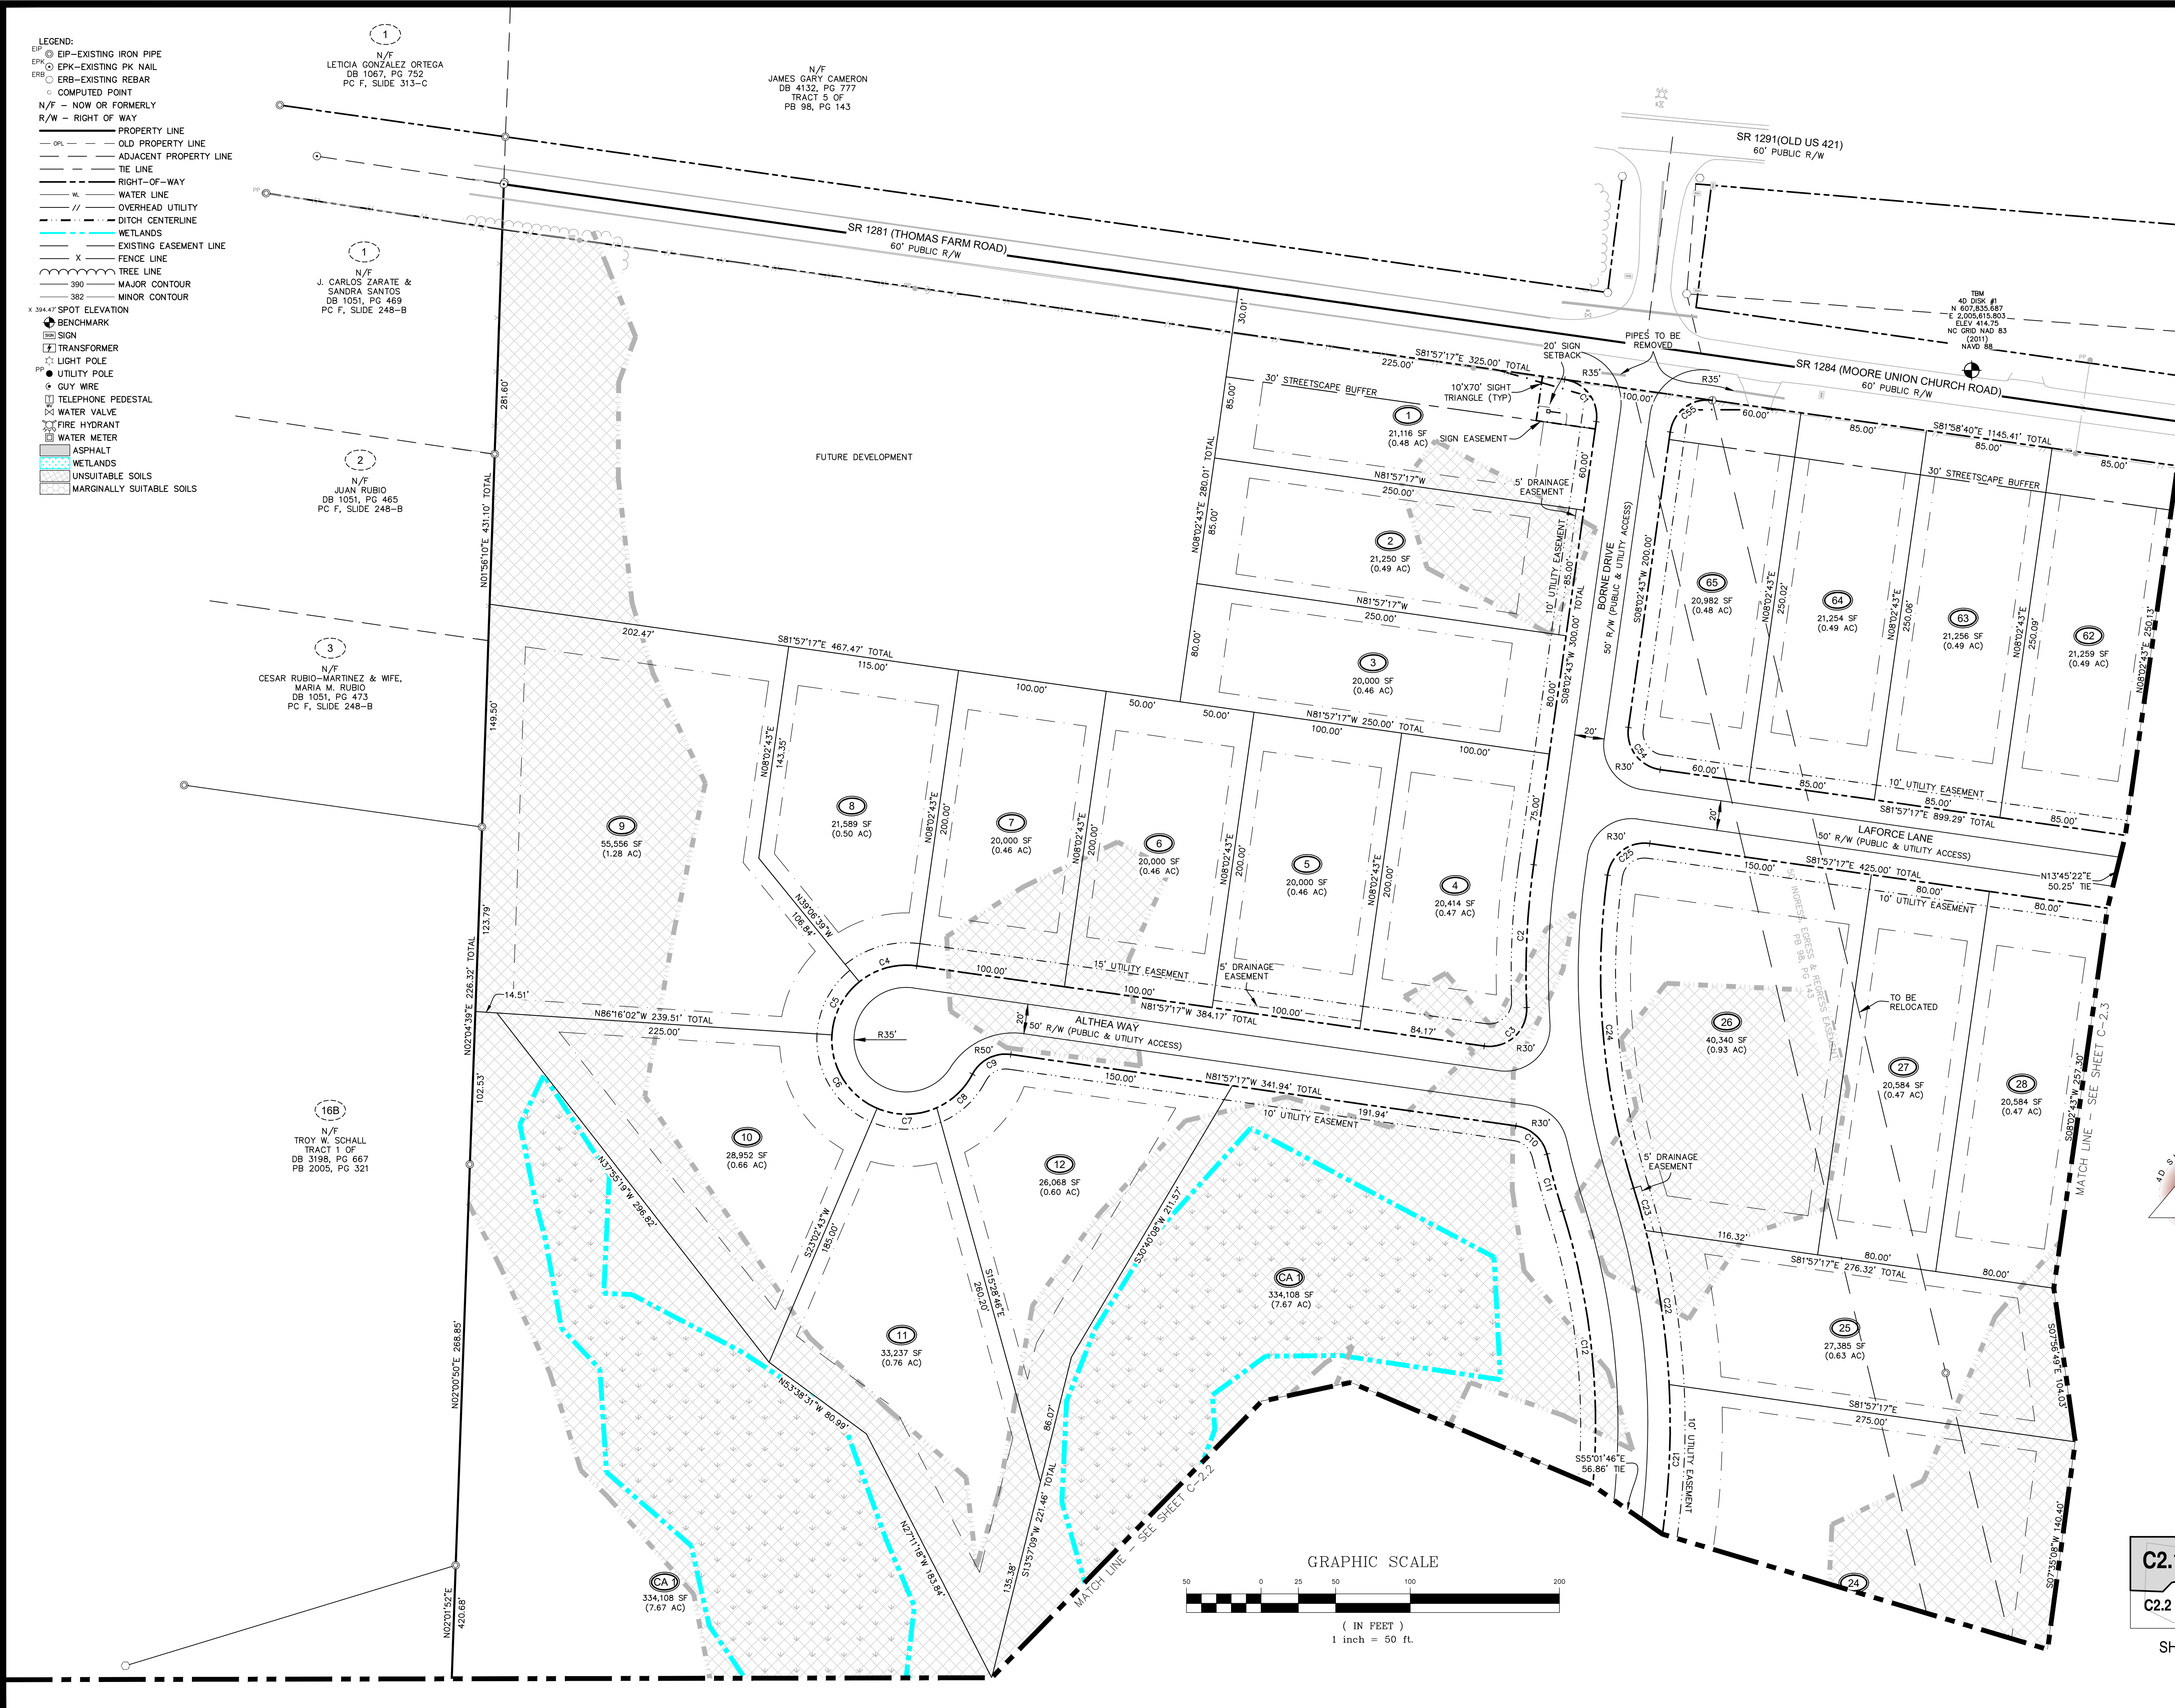

I:\Projects\Land\Brayden\1997\Brayden\_Preserve\_SitePlan.dwg, 2024/07/11 11:52:45 AM